


NOTES

- * ALL DIMENSIONS, SIZES, ETC. ARE IN MILLIMETRES.
- * FIGURED DIMENSIONS TO BE USED IN PREFERENCE TO SCALING OF DRAWING.
- * THIS DRAWING TO BE READ IN CONJUNCTION WITH ELECTRICAL, MECHANICAL, HYDRAULIC, DETAIL STANDARD DRAWINGS AND CONSTRUCTION SUMMARY.
- * EXTERNAL METALWORK SPECIFIED AS GALVANISED SHALL BE HOT DIPPED GALVANISED TO CONFORM TO AUSTRALIAN STANDARDS.

EXTERNAL FINISHES LEGEND

1. CONCRETE PANEL
 - CREAM COLOUR WITH GRAFTITI PROOF COATING.
2. PAINTED RENDERED CONCRETE PANEL
 - DARK GREY AND WHITE STRIPS
3. CONCRETE PANEL - ORANGE COLOUR.
4. TERRACOTTA WALL CLADDING.
5. FRAMED GLASS BALUSTRADE.
6. ALUMINIUM FRAMED SLIDING GLAZING.
7. ALUMINIUM FRAMED SLIDING DOORS.
8. ALUMINIUM FRAMED GLASS LOUVRES
9. METAL ROLLAR DOOR.
10. PAINTED METAL LOUVRES
11. CANNYS AWNING

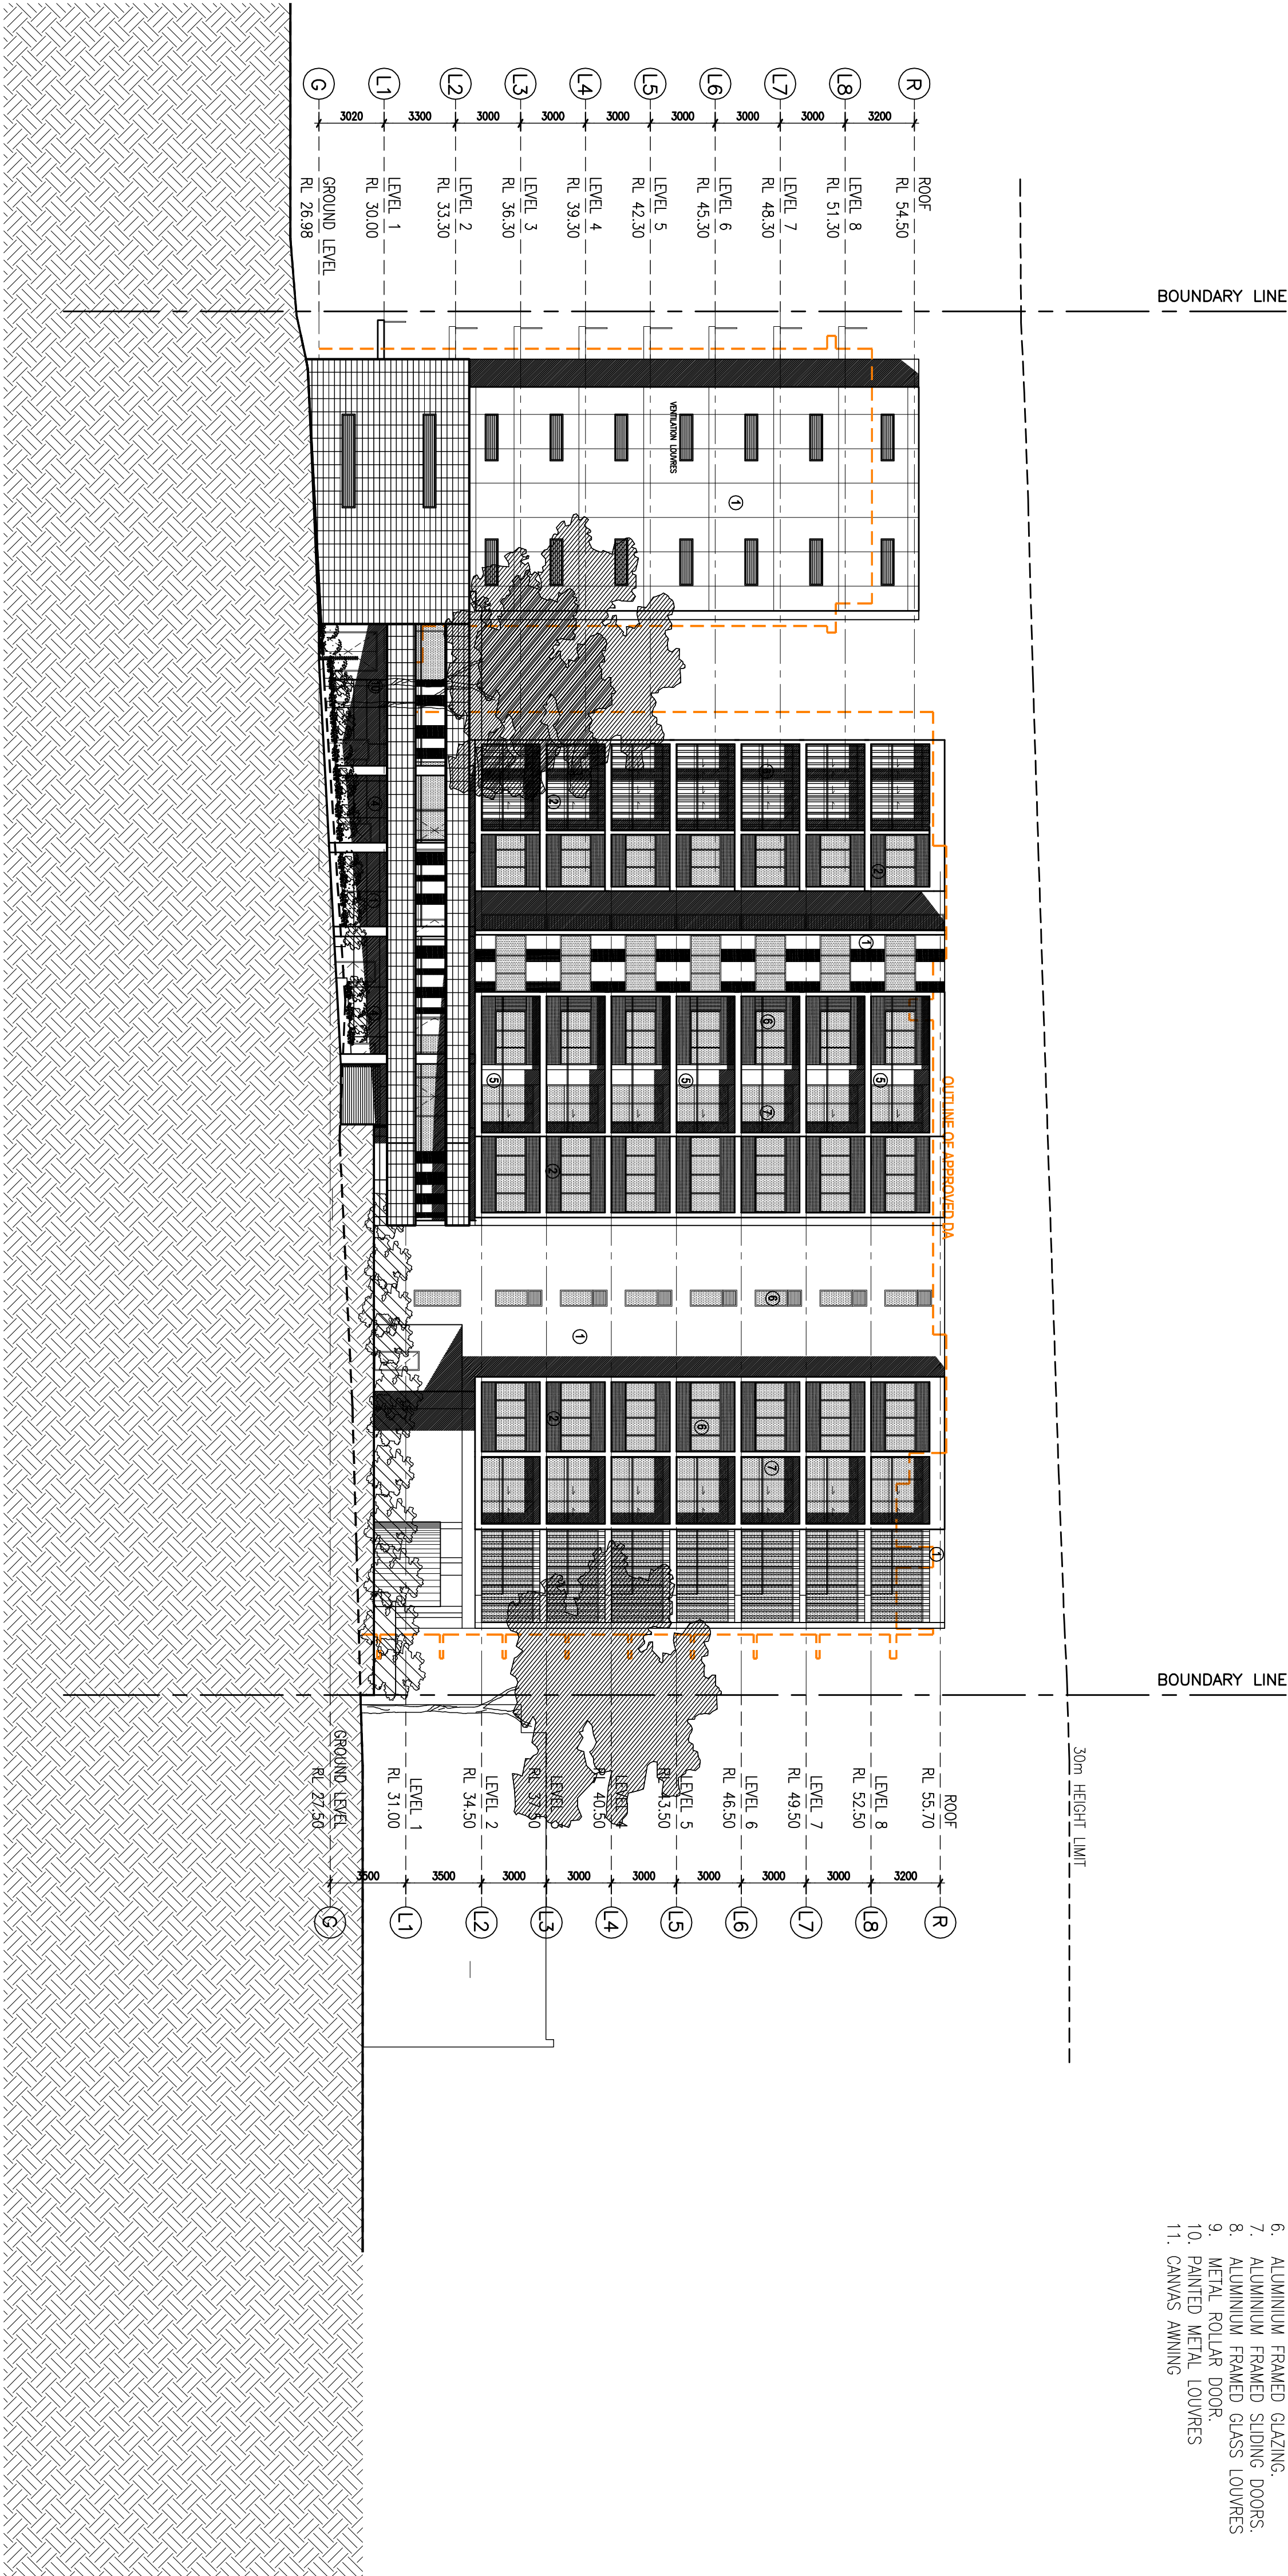

EAST ELEVATION

APPROVED DA
BUILDING OUTLINE

Rev.	Description	By	Date	Discipline	Notes	Client	Architects	Project	Key plan	Scale	Drawing title	Date issued as
C	REVISED FOR RE-SUBMISSION - GFA REDUCED	JL	05-11-10		These drawings are preliminary drawings and are not to be used for construction purposes. They are for information only and are subject to change without notice. The client is responsible for ensuring that the drawings are used in accordance with their intended purpose.	CHapel BUSINESS CENTRE P/L P O Box 246 Parramatta NSW 2111	EDWARDS DUMAS PARRAMATTA ARCHITECTS	CHapel ROAD APARTMENTS Project address CHapel ROAD BANKSTOWN (CNR Chapel RD & RICKARD RD)		1:200 @ A1	EAST ELEVATION	
D	REVISED FOR RE-SUBMISSION - GFA LAYOUT REVISED	JL	12-11-10		These drawings are preliminary drawings and are not to be used for construction purposes. They are for information only and are subject to change without notice. The client is responsible for ensuring that the drawings are used in accordance with their intended purpose.							
E	REVISED DA	BN	10-06-11		These drawings are preliminary drawings and are not to be used for construction purposes. They are for information only and are subject to change without notice. The client is responsible for ensuring that the drawings are used in accordance with their intended purpose.							
F	REVISED DA - RESPONSE TO COUNCIL COMMENTS	BN	11-10-11		These drawings are preliminary drawings and are not to be used for construction purposes. They are for information only and are subject to change without notice. The client is responsible for ensuring that the drawings are used in accordance with their intended purpose.							
	DATED 08/08/11				These drawings are preliminary drawings and are not to be used for construction purposes. They are for information only and are subject to change without notice. The client is responsible for ensuring that the drawings are used in accordance with their intended purpose.							
					These drawings are preliminary drawings and are not to be used for construction purposes. They are for information only and are subject to change without notice. The client is responsible for ensuring that the drawings are used in accordance with their intended purpose.							