

No.	Description	By	Date
A	FOR DA SUBMISSION	WT	01-06-10
B	REVISED FOR RE-SUBMISSION	JL	24-08-10
C	REVISED FOR RE-SUBMISSION - GFA REDUCED	JL	05-11-10
D	REVISED FOR RE-SUBMISSION - GFA LAYOUT REVISED	JL	12-11-10
E	REVISED DA	BN	10-06-11


Disclaimer
 THESE DRAWINGS ARE PRELIMINARY DRAWINGS AND ARE NOT TO BE USED FOR CONSTRUCTION OR AS A BASIS FOR ANY OTHER DESIGN OR CONTRACT. THE CLIENT ACCEPTS FULL RESPONSIBILITY FOR THE ACCURACY OF THE INFORMATION PROVIDED AND FOR THE CONSEQUENCES OF ANY ACTION TAKEN IN RELIANCE ON THESE DRAWINGS. THE DESIGNER DOES NOT WARRANT THAT THESE DRAWINGS WILL BE FREE FROM ERRORS OR OMISSIONS.

Notes
 THESE DRAWINGS ARE THE PROPERTY OF THE ARCHITECT AND WILL BE RETURNED TO THE ARCHITECT UPON COMPLETION OF THE PROJECT. THE CLIENT AGREES TO HOLD THE ARCHITECT HARMLESS FROM AND AGAINST ALL CLAIMS, DAMAGES, LOSSES AND EXPENSES, INCLUDING REASONABLE ATTORNEY'S FEES, ARISING OUT OF OR RESULTING FROM THE USE OF THESE DRAWINGS.

Client
 CHAPEL BUSINESS CENTRE P/L
 P O Box 246
 Parrishaw NSW 2211

Architects
FORNY QUINN PTMS
 10/11-12/13 The Arcade
 Parrishaw NSW 2211
 Tel: 02 4321 1111
 Fax: 02 4321 1112
 Email: info@fornyquinn.com.au

Project
 CHAPEL ROAD APARTMENTS
 Project address
 CHAPEL ROAD, BANKSTOWN (CNR CHAPEL RD & RICKARD RD)

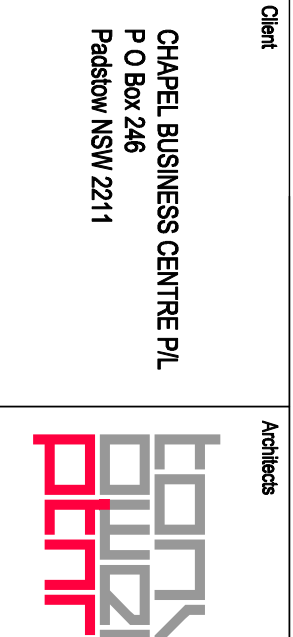

Scale 1:200 @ A1
Drawing title SITE PLAN
Project no. 793
Drawn by DA100
Checked by E
Date issued as FOR DA SUBMISSION