



LEGEND
EXTERNAL MATERIALS AND FINISHES

<i>P1</i>	PAINT FINISH 1 Dulux Lexcon PW1.G9	<i>PC1</i>	WINDOW FRAMES + BALUSTRADES Dulux Powdercoat Ode Powder 50243
<i>P2</i>	PAINT FINISH 2 Dulux Trislan PQ2.C5	<i>AA1</i>	LOUVER SCREENS ANODISED ALUMINIUM Satin Slate Grey "Universal Anodisers"
<i>P3</i>	PAINT FINISH 3 Dulux Deep Garnet PQ4.F8	<i>G1</i>	GLASS BALUSTRADE Pilkington Tired Toughend Glass Ophtical Grey

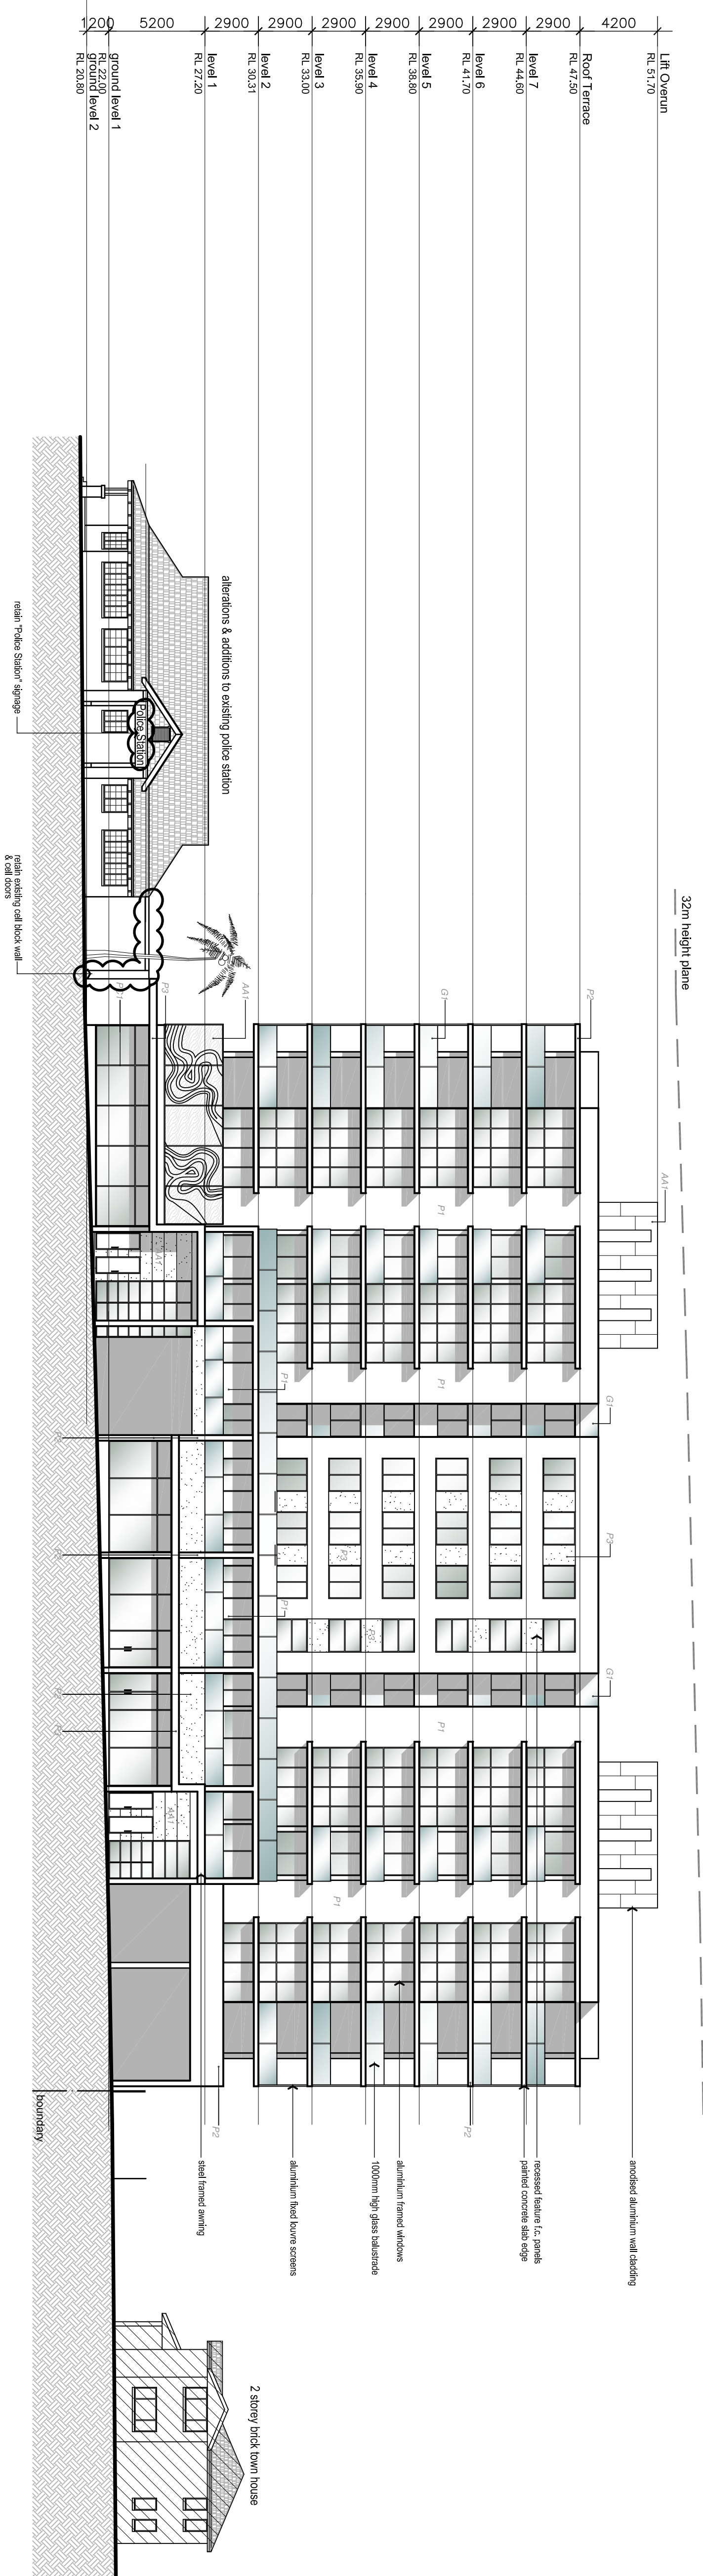


South Elevation

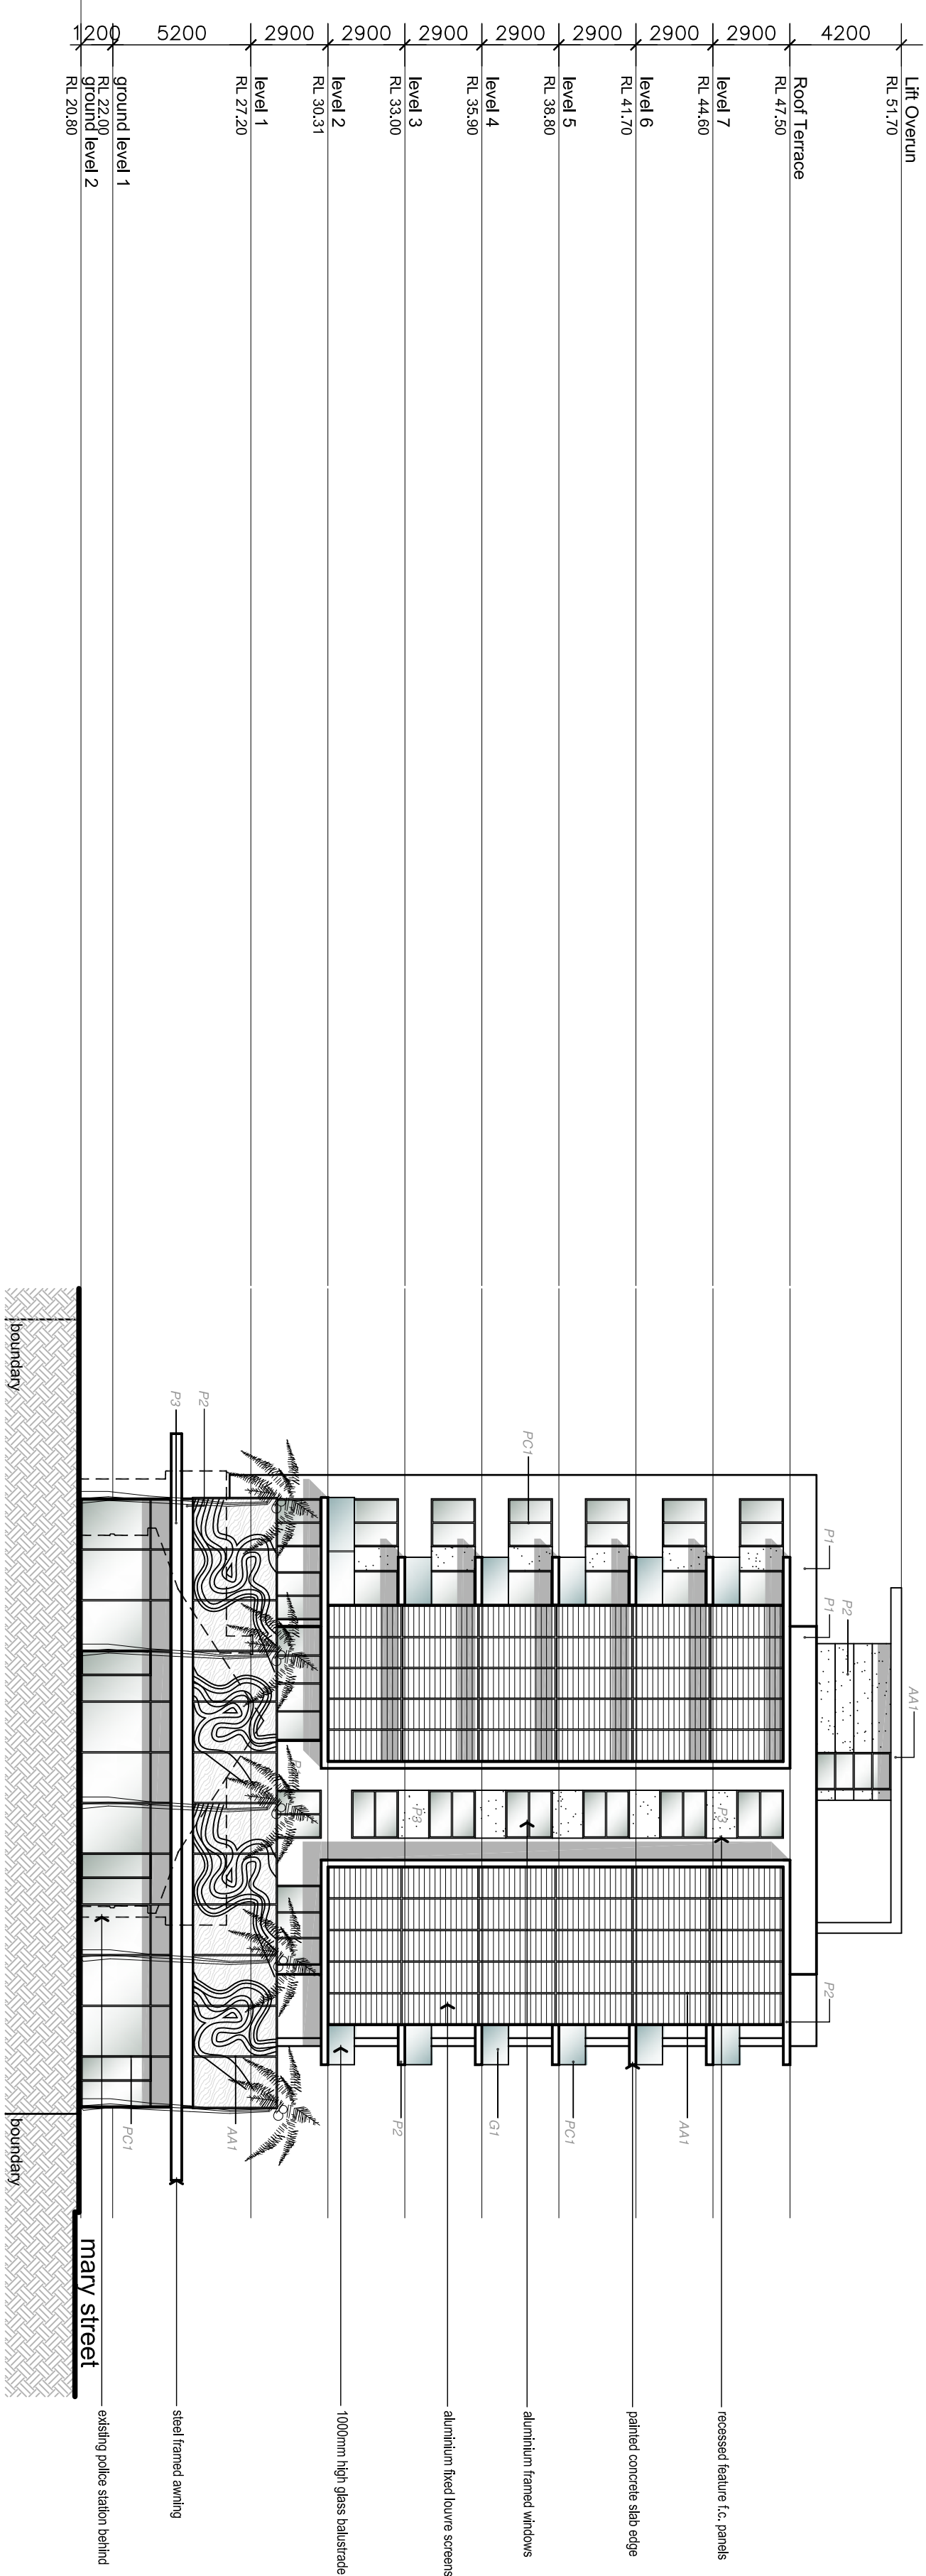

West Elevation

True northpoint

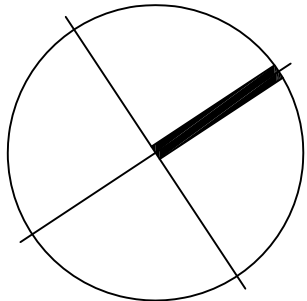

Notes:

Do not scale, check and verify all dimensions before commencing new work.
ground levels may vary due to site conditions.

Rydhorn Pty Ltd t/as Architex
Unit 12, 40/53-515 Rd
55 Camper Street,
Glenridge, 2142
www.architex.com.au

Tel. 9632 5068
Fax 9637 1006

DEVELOPMENT APPLICATION

Project Proposed Mixed Use Development Development Application		
Project address 11 John + Mary Street, Lidcombe		
Client See Wm Holdings Pty Ltd		
Title South & West Elevations		
Drawn A.B	Scale 1:200	Checked
Iss No. 1986	Drawing No. DA06	Issue B