



LEGEND
EXTERNAL MATERIALS AND FINISHES

<i>P1</i>	PAINT FINISH 1 Dulux Luxcon PW1,G9	<i>PC1</i>	WINDOW FRAMES + BALUSTRADES Dulux Powdercoat Ode Power 50243
<i>P2</i>	PAINT FINISH 2 Dulux Tritan PQ2,C5	<i>AA1</i>	LOUVER SCREENS ANODISED ALUMINIUM Satin Slate Grey "Universal Anodisers"
<i>P3</i>	PAINT FINISH 3 Dulux Deep Garnet PQ4,F8	<i>G1</i>	GLASS BALUSTRADE Pilkington Tired Toughend Glass Opifical Grey

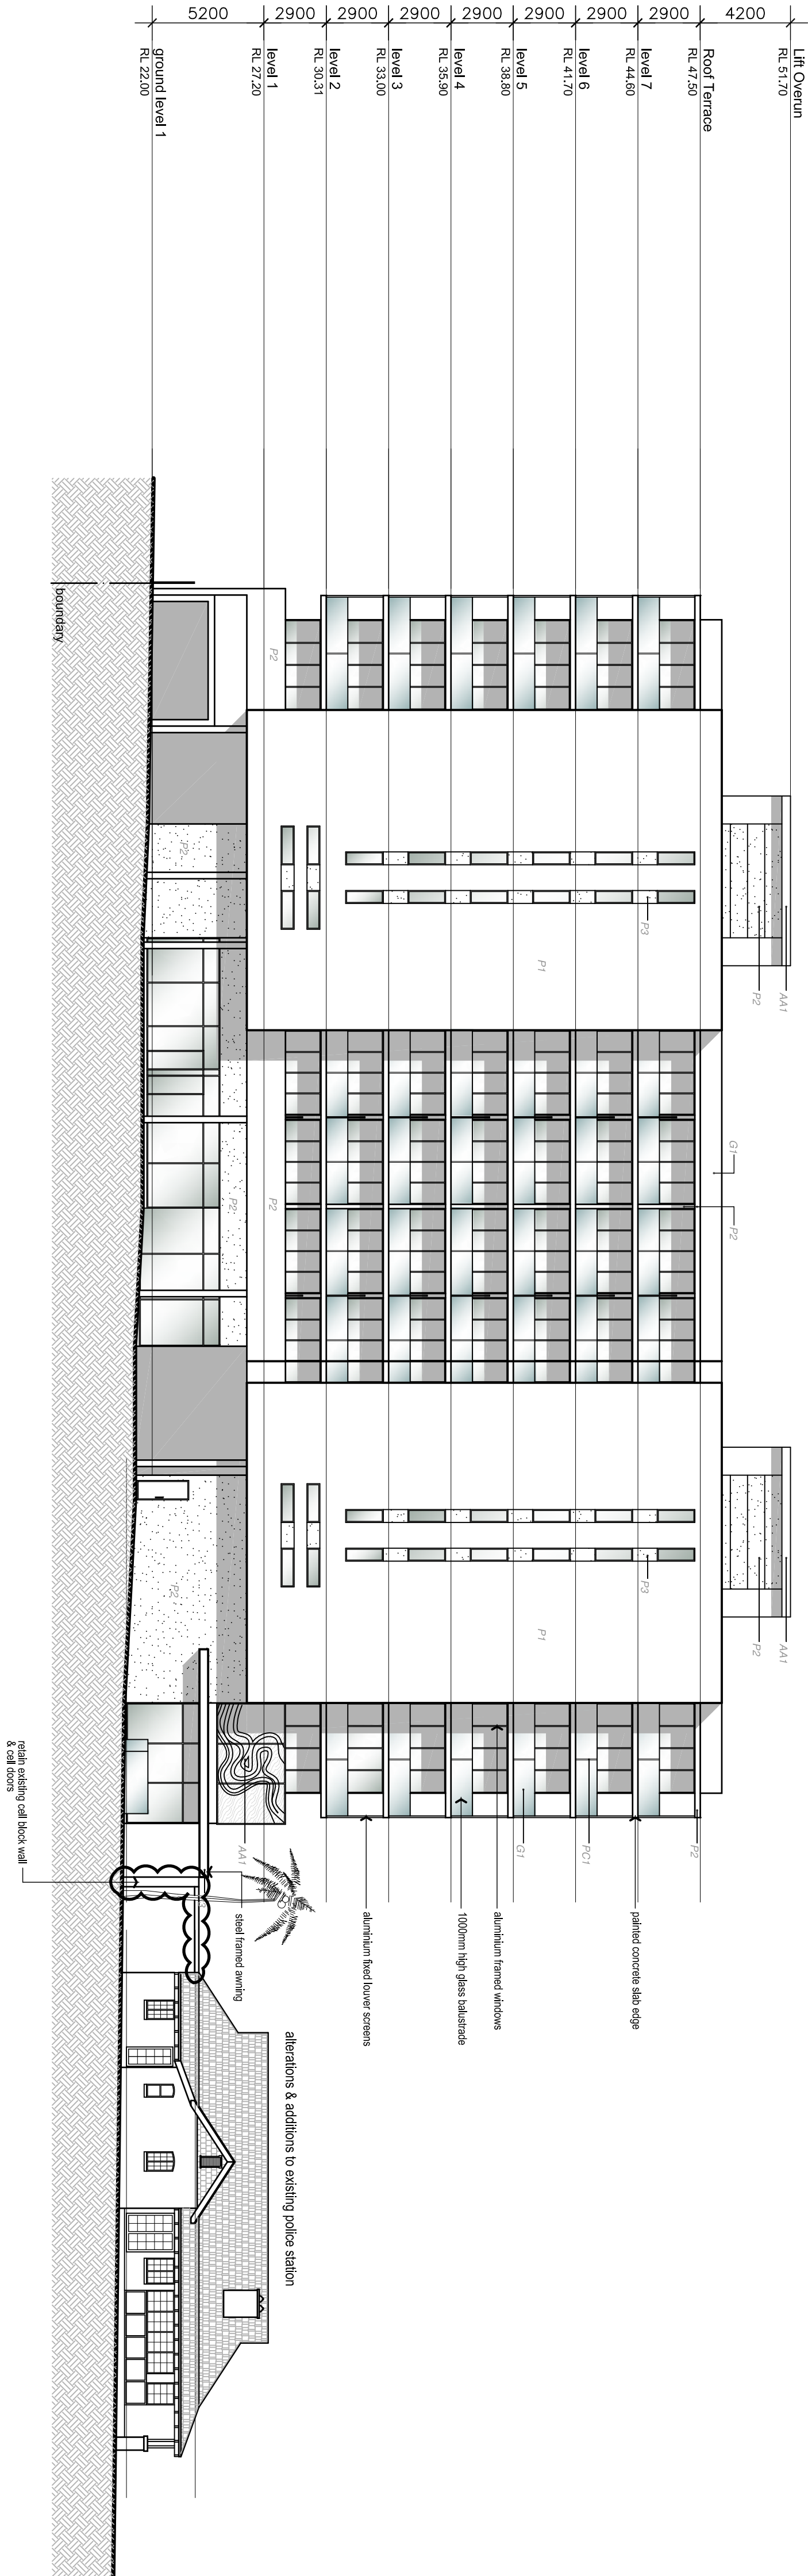


North Elevation

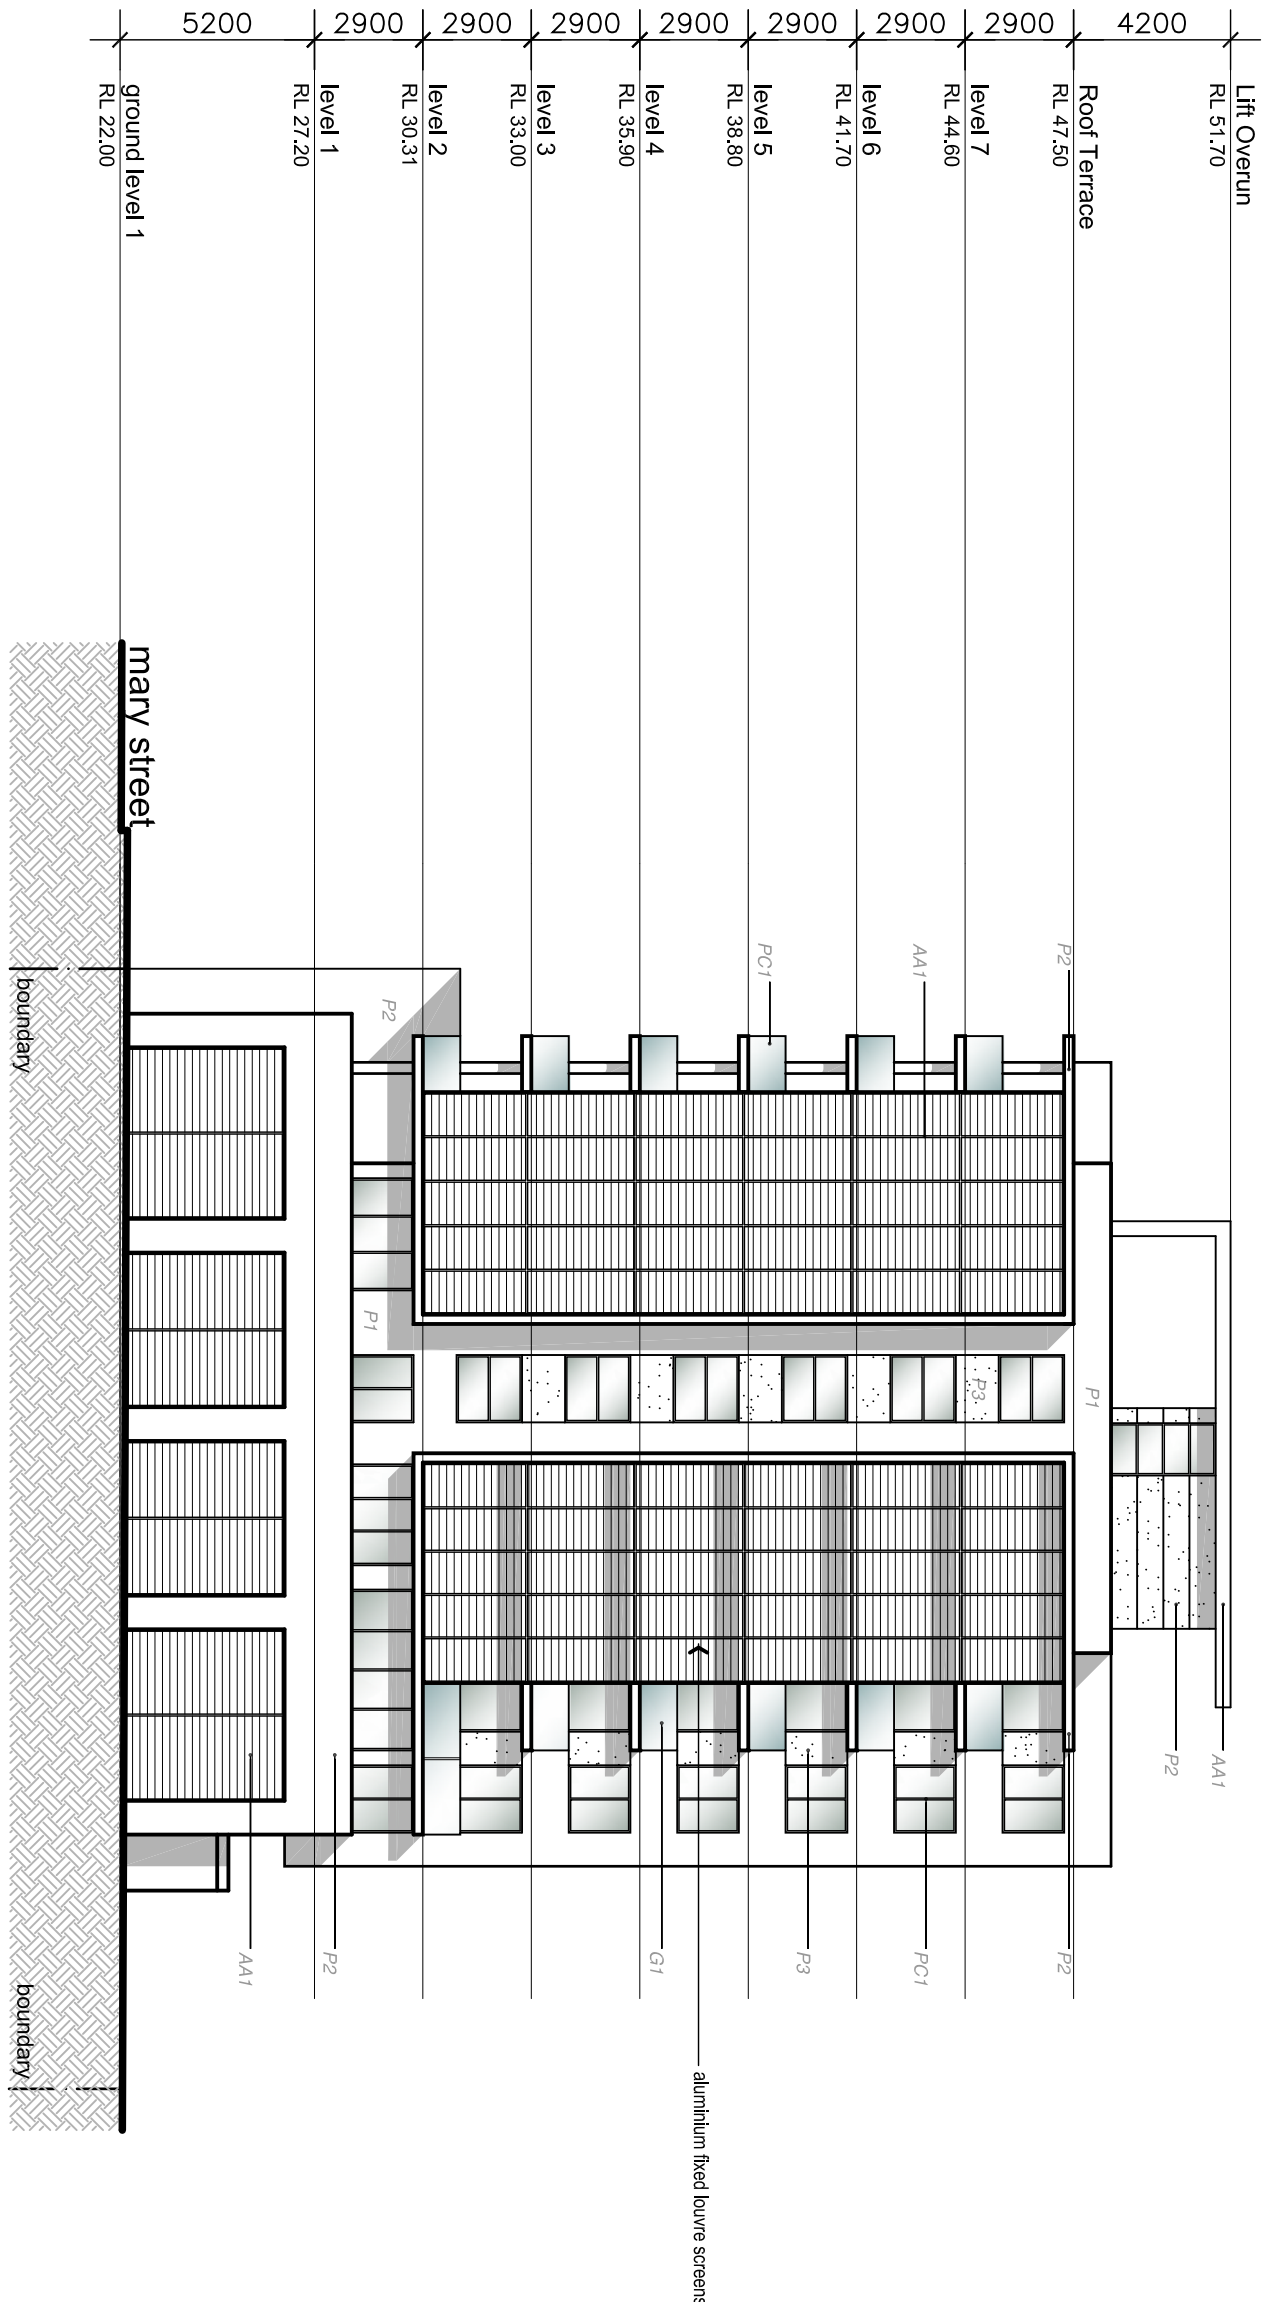

East Elevation

True northpoint

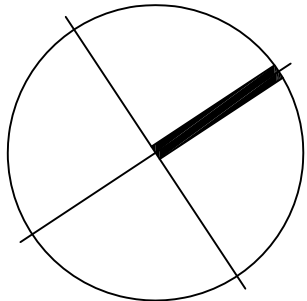

Notes:

Do not scale, check and verify all dimensions before commencing new work.
ground levels may vary due to site conditions.

DEVELOPMENT APPLICATION

Project Proposed Mixed Use Development Development Application		Issue description B call wall related A Development Application		Date 17.10.11 06.05.11
Client See Win Holdings Pty Ltd				
Project address 11 John + Mary Street, Lidcombe				
Title North & East Elevations				
Drawn A.B	Scale 1:200	Checked		
Iss No. 1986	Drawing No. DA07	Issue B		

architex

Raydon Pty Ltd t/as Architex
Unit 2 of 40/5 91's Rd
55 Cowper Street,
Granville, 2142
Tel: 9632 5088
Fax: 9637 1000
www.architex.com.au