



True northpoint

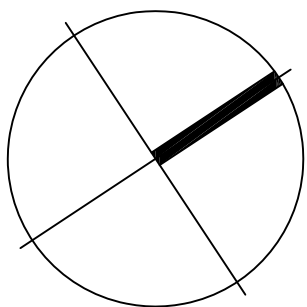


Notes:

Do not scale, check and verify all dimensions before commencing new work, ground levels may vary due to site conditions.

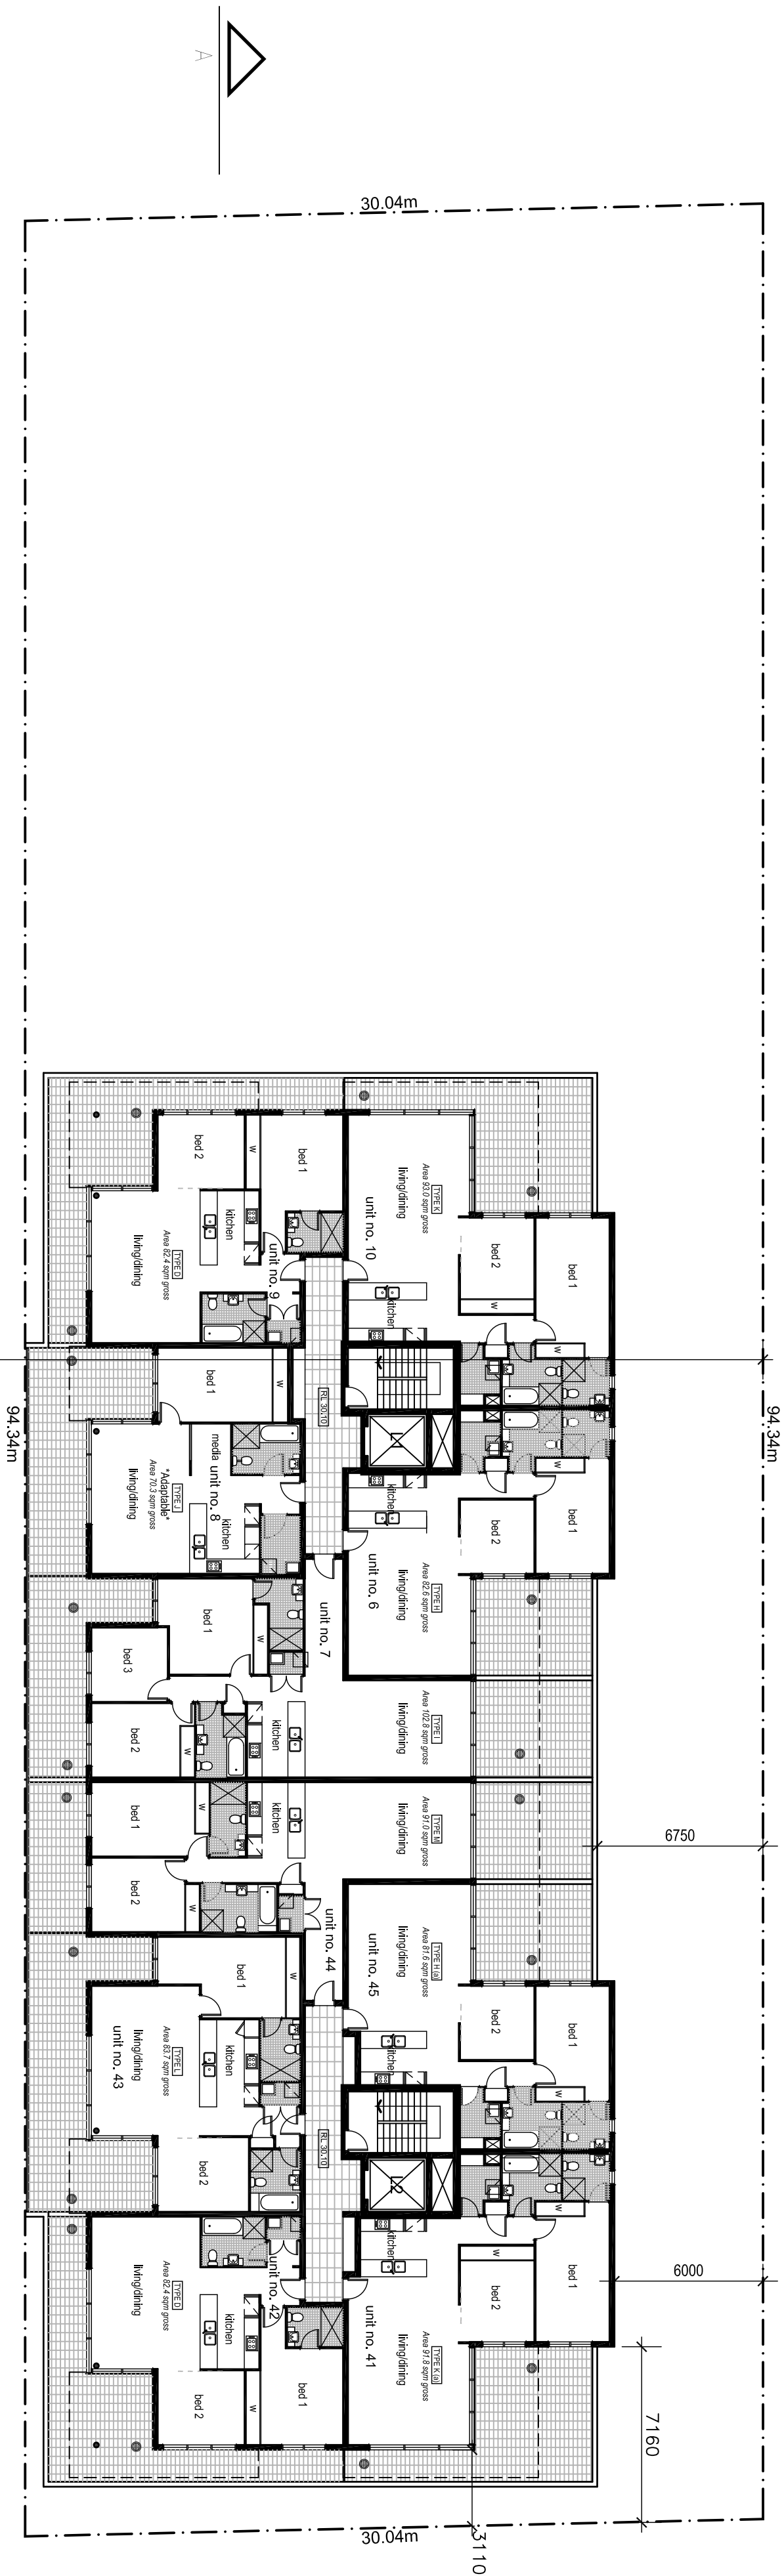

Level 2 Floor plan

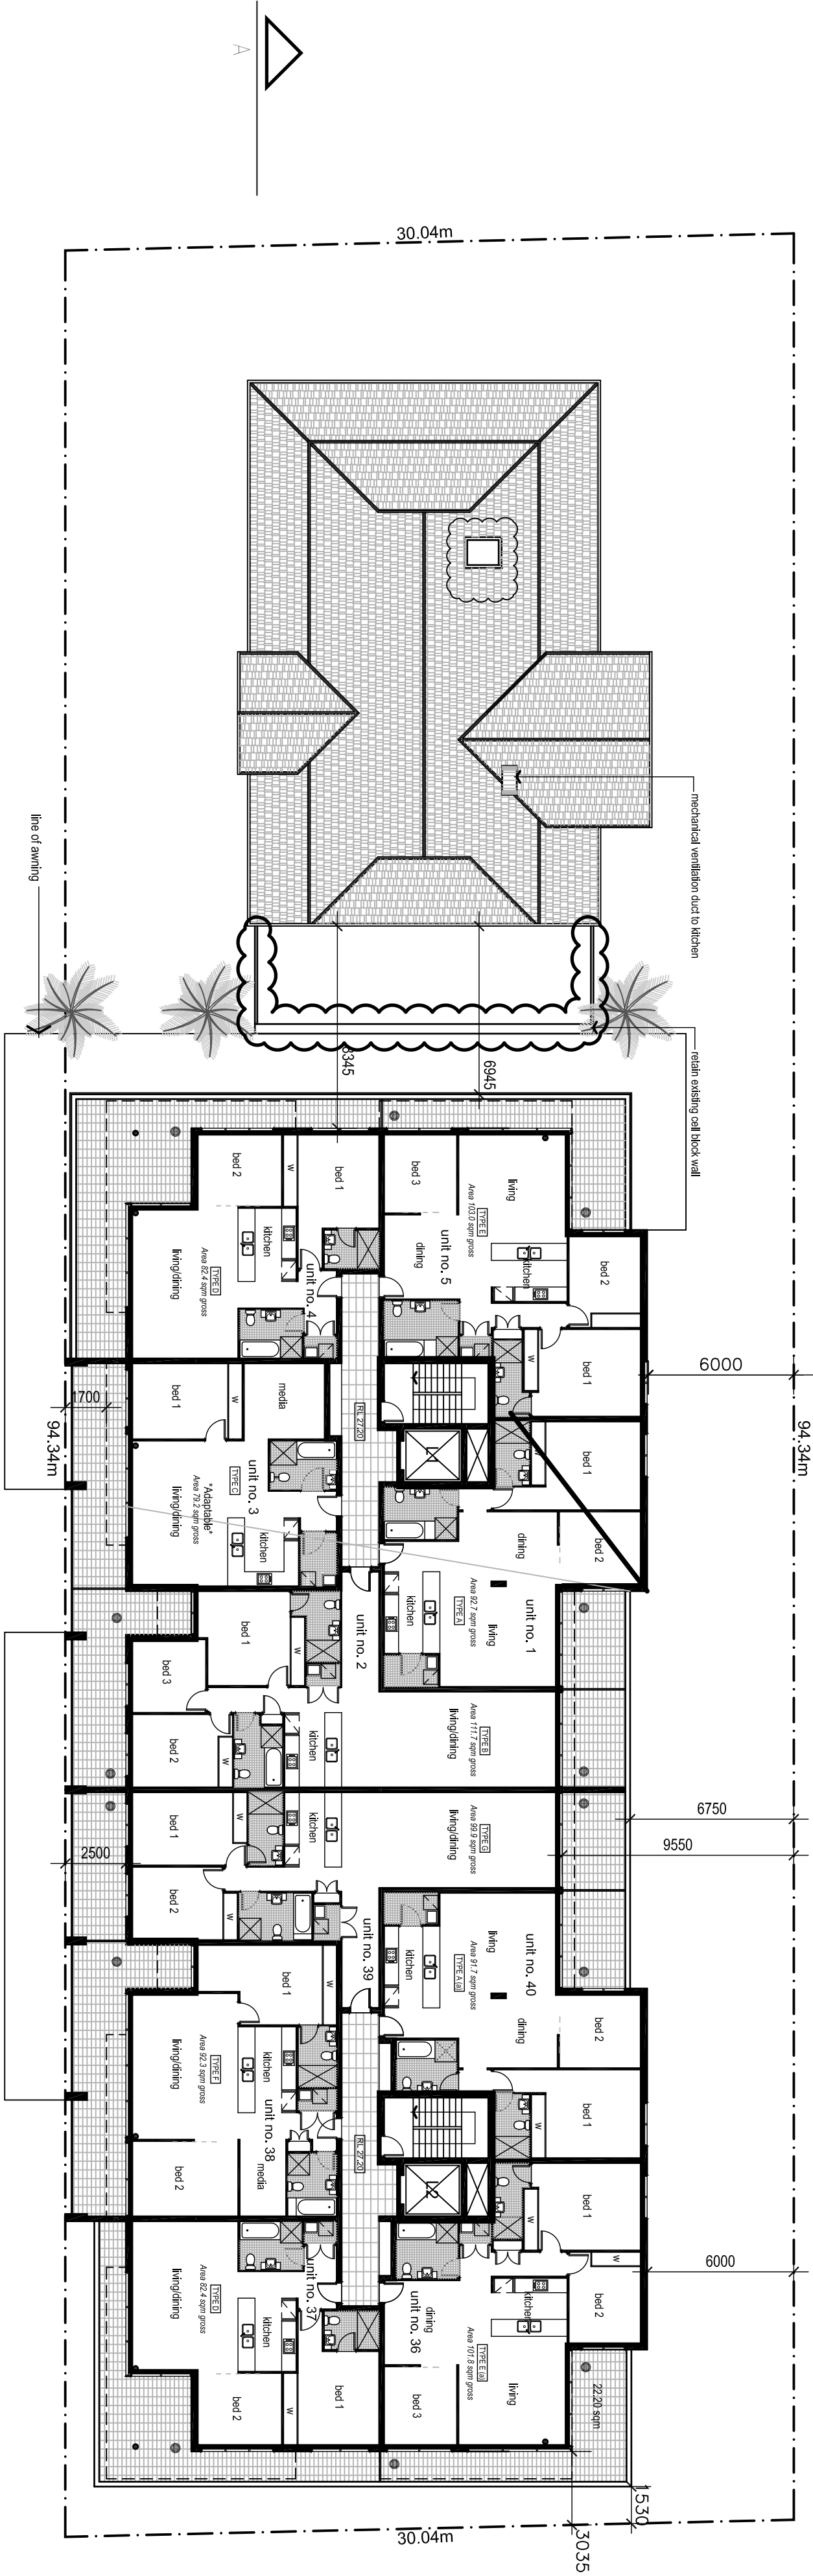

Level 1 Floor plan

DEVELOPMENT APPLICATION			
Project Proposed Mixed Use Development Development Application			
Project address 11 John + Mary Street, Lidcombe			
Client See Wm Holdings Pty Ltd			
Title Levels 1 & 2			
Drawn A.B	Scale 1:200	Checked	
Iss No. 1986	Drawing No. DAO4	Issue	C



Architex Pty Ltd Uses Architex
Software
55 Corner Street,
Greenfield, 2142
www.architex.com.au

Tel. 9682 5088
Fax 9687 1006

Issue description	Date
C call wall related	17.10.11
B Level 1 Staircase amended (d.b)	18.08.11
A Development Application	06.05.11