




True northpoint

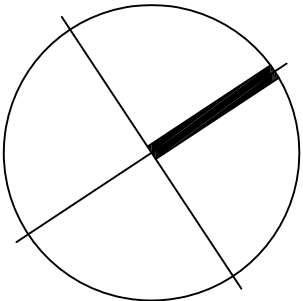


Notes:
Do not scale, check and verify all dimensions before commencing new work.
ground levels may vary due to site conditions.

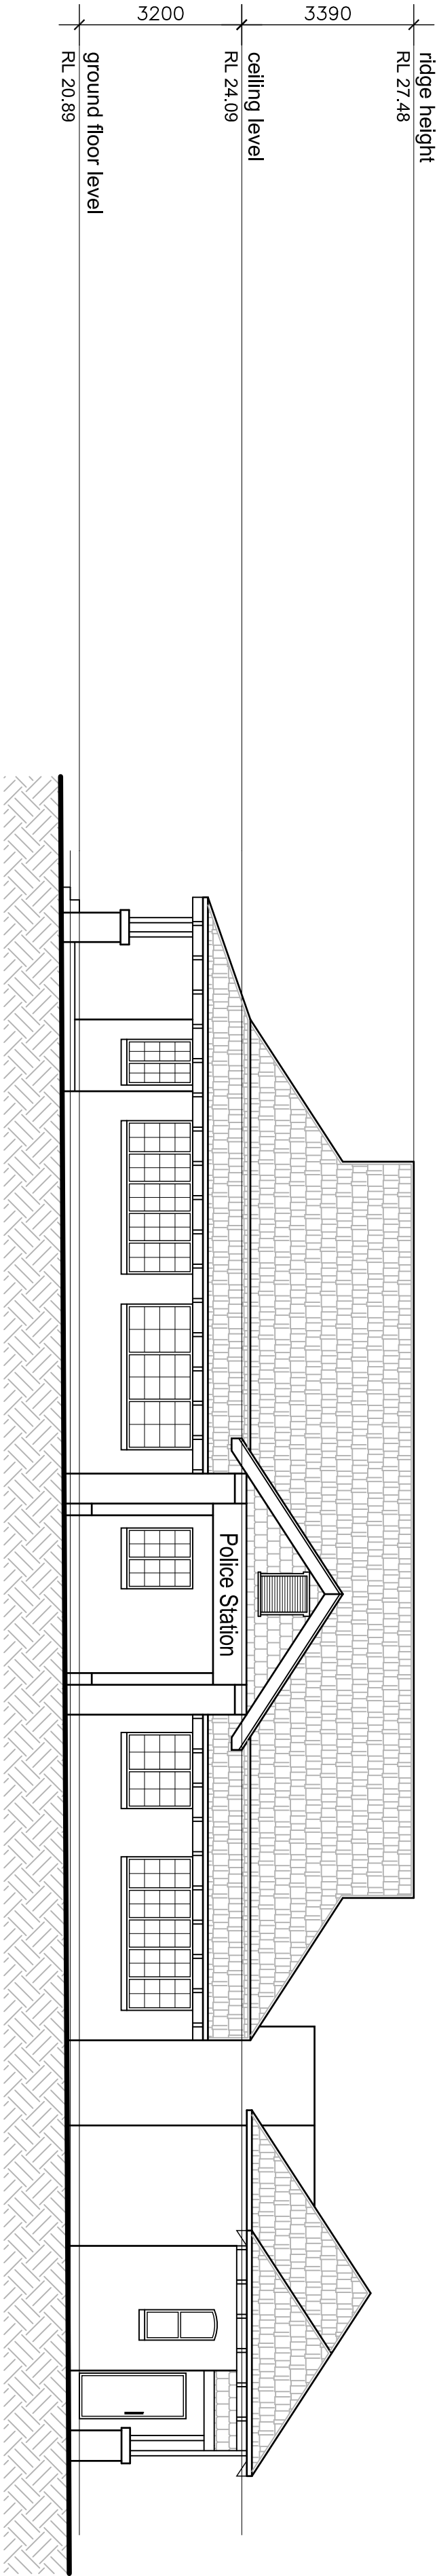


South Elevation

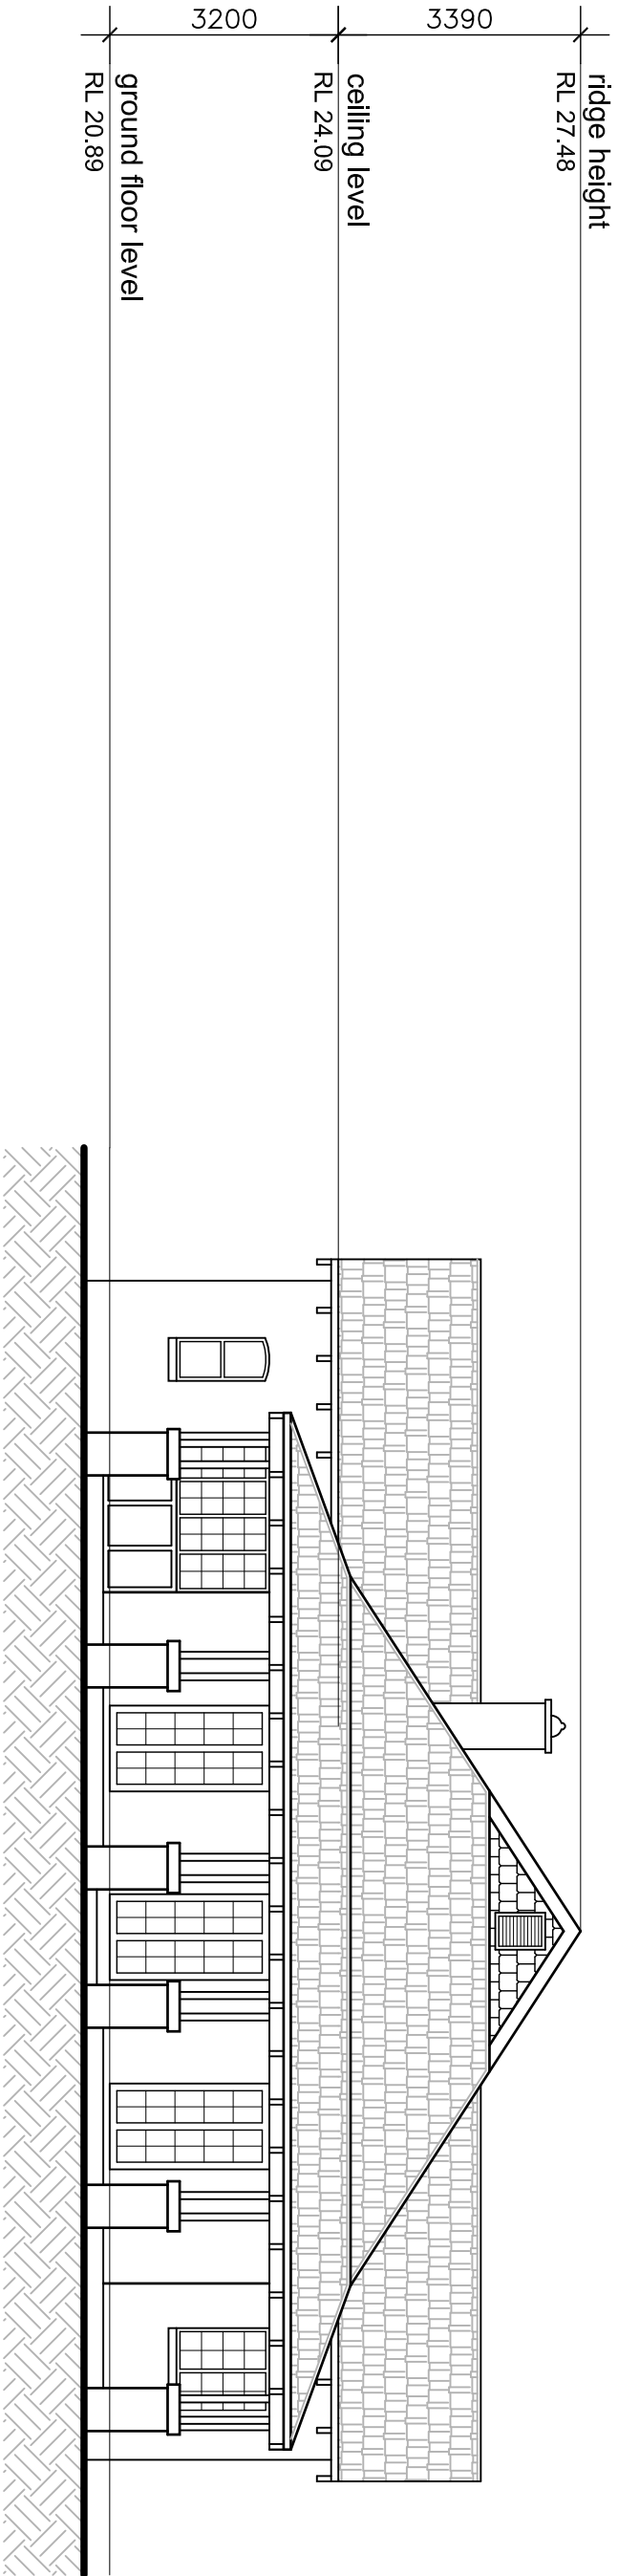

West Elevation

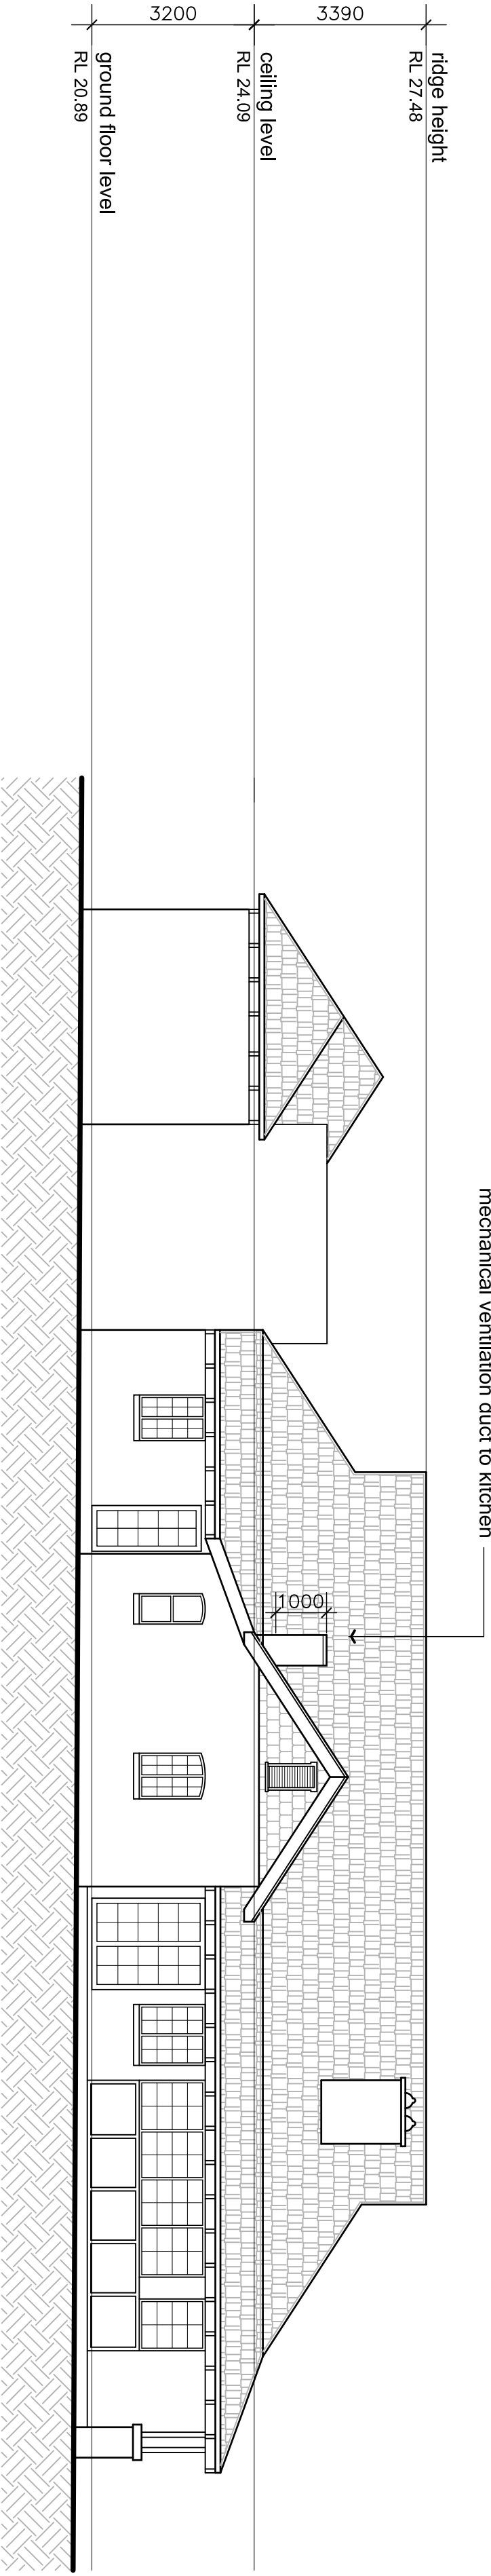

North Elevation

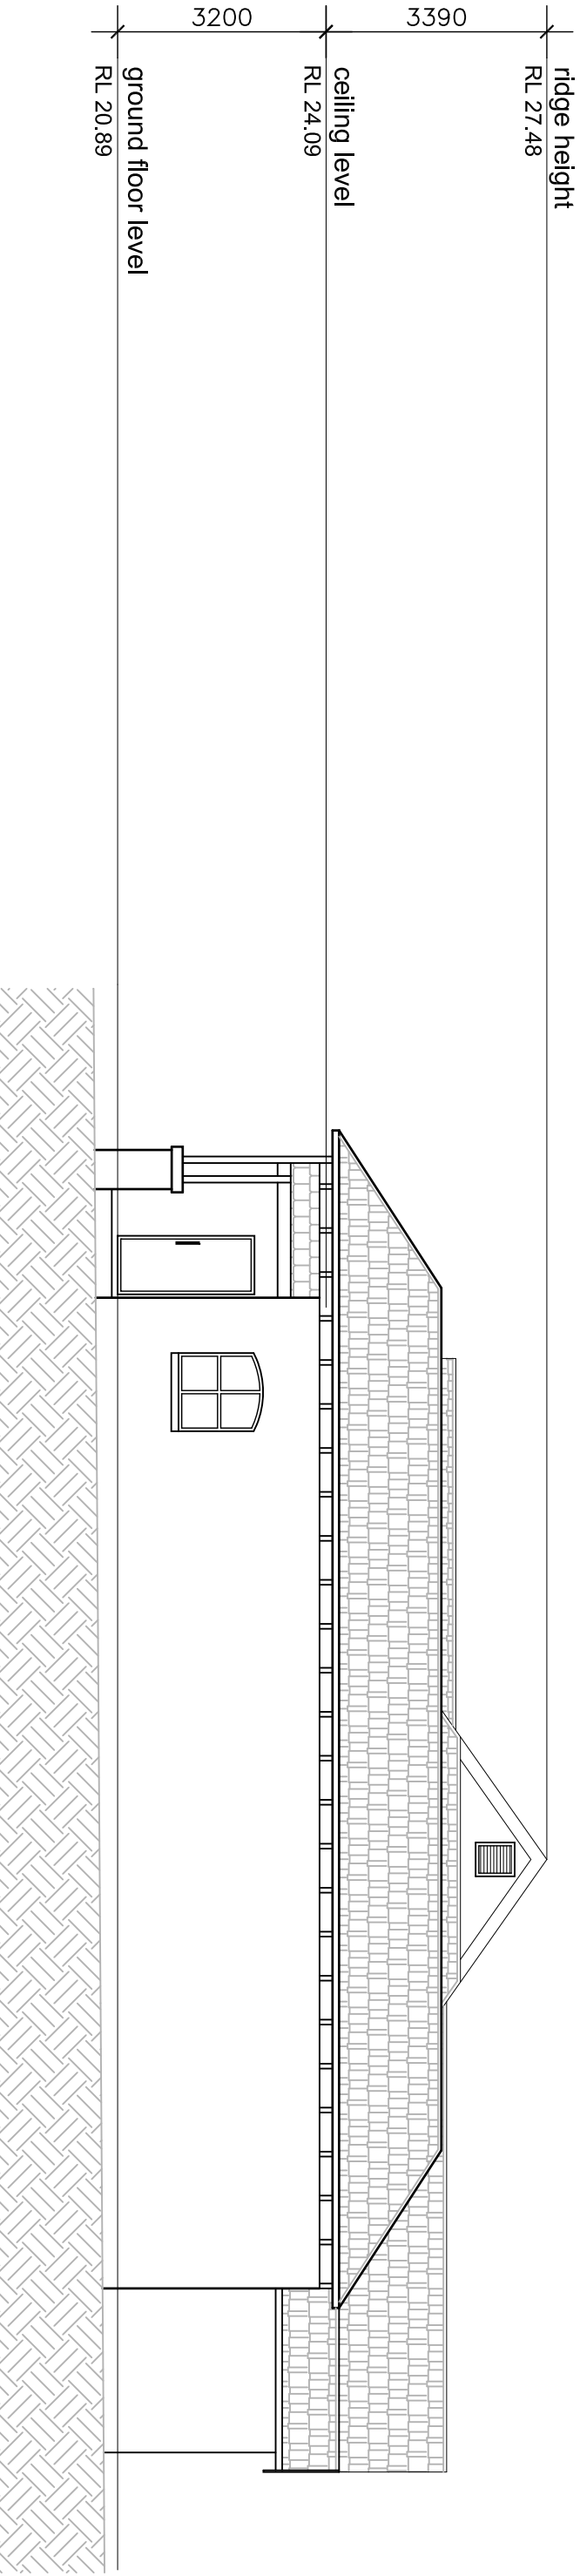

East Elevation

DEVELOPMENT APPLICATION

Project Proposed Mixed Use Development Development Application			
Project address 11 John + Mary Street, Lidcombe			
Client See Wm Holdings Pty Ltd			
Title Existing Police Stat. Elevations			
Drawn A.B	Scale 1:100	Checked	
Iss No. 1986	Drawing No. DA10	Issue C	



Architex Pty Ltd Uses Architex
soft v2.0.63.9.15.142
55 Cowper Street,
Glenmore, 2162
Tel. 9682 5088
Fax 9687 1006
www.architex.com.au