



True northpoint

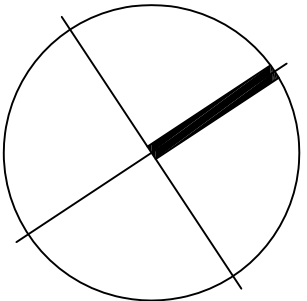


Notes:
Do not scale, check and verify all dimensions before commencing new work, ground levels may vary due to site conditions.

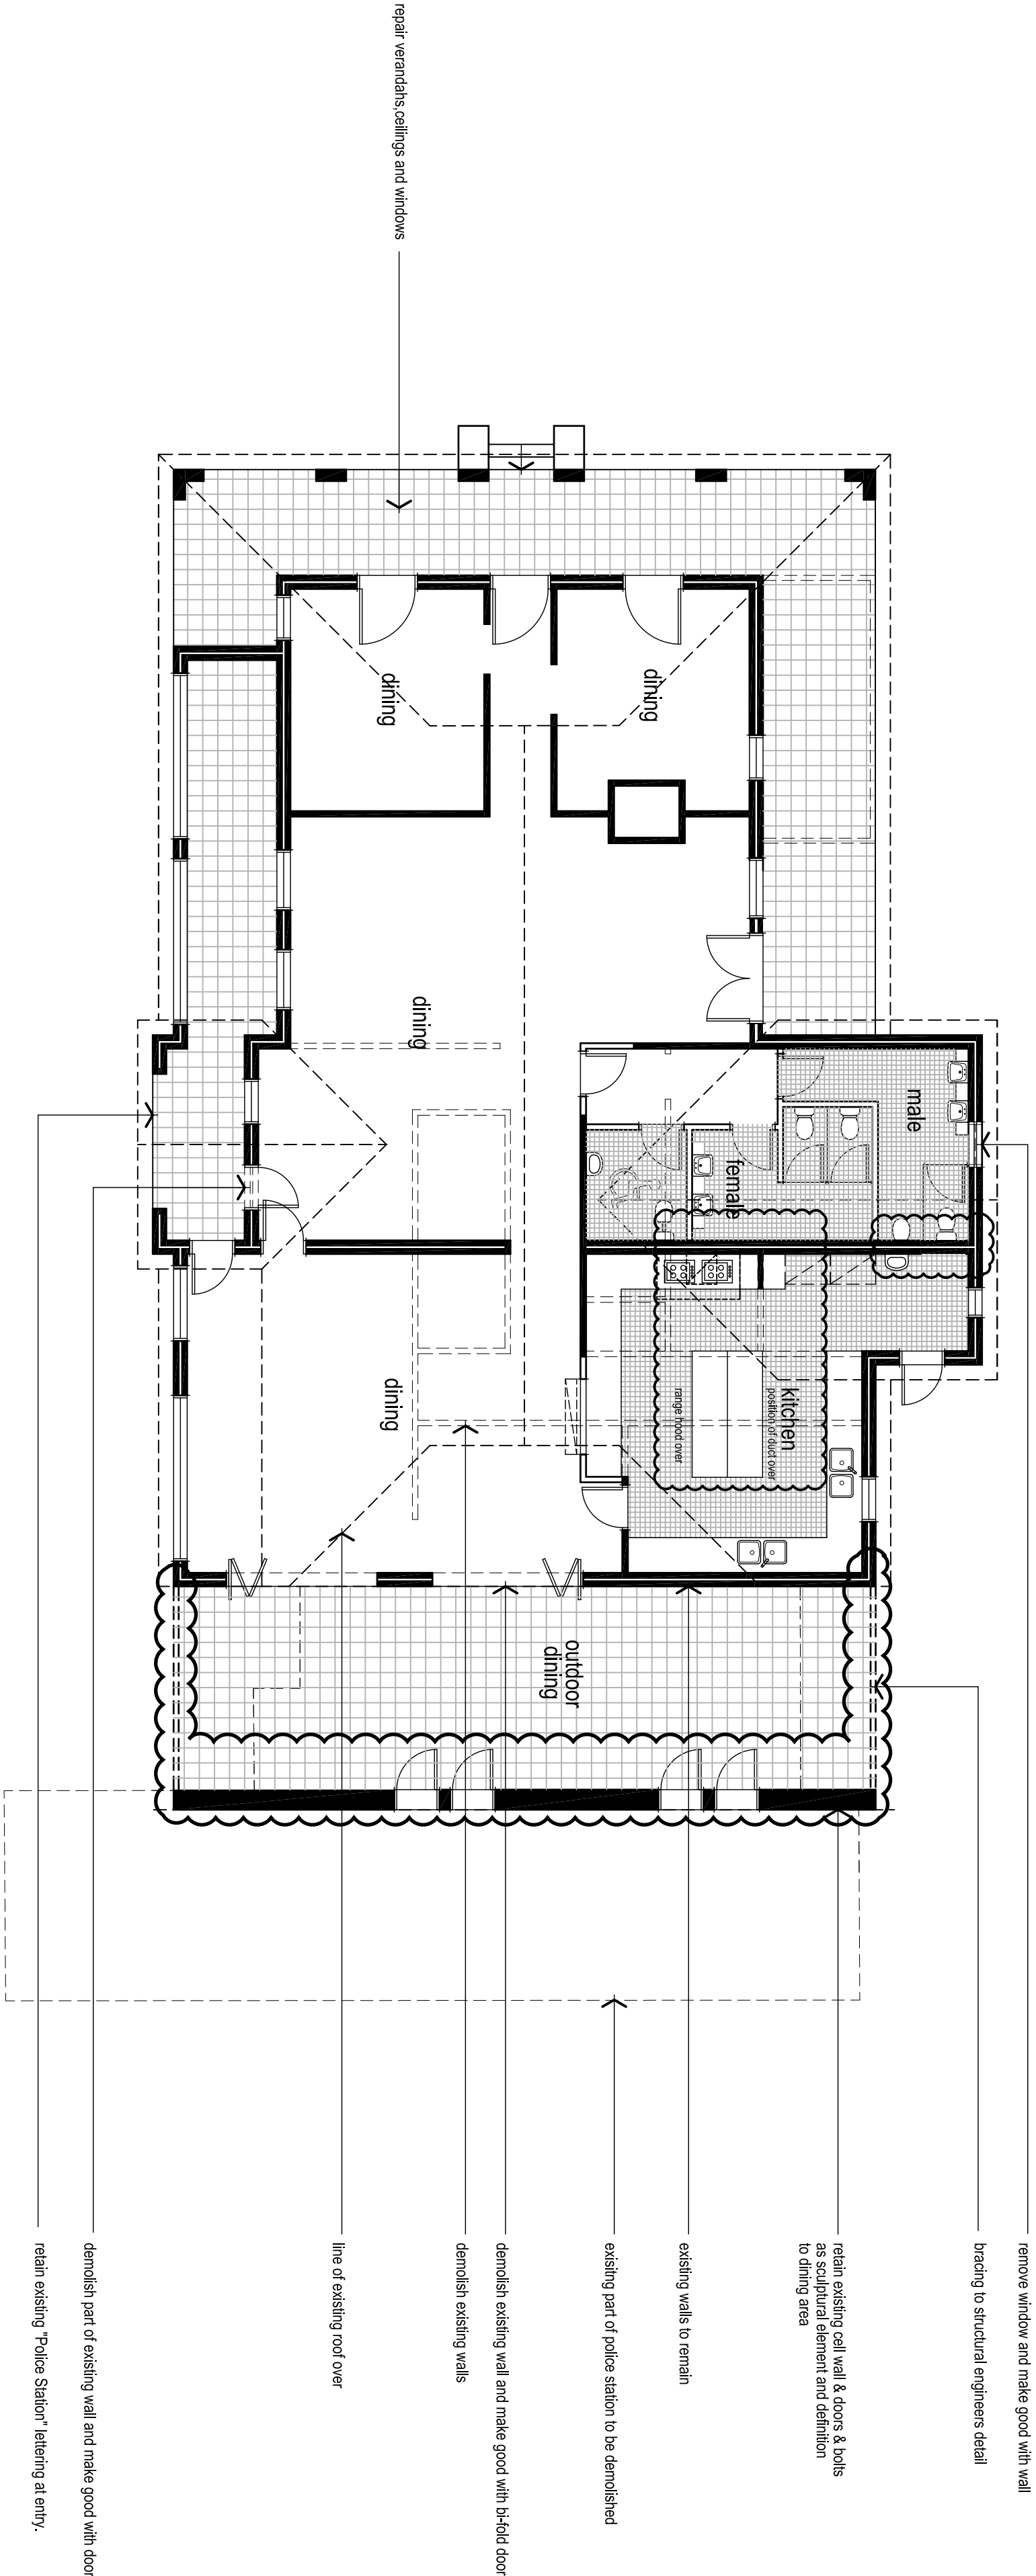

Proposed Alterations (Cafe / Restaurant)

Complete restoration in accordance with heritage Architect's conservation plan, including:
* removal of air conditioning units
* removal of fluorescent lighting
* repairs to damaged walls & ceilings
* removal of surface - mounted services

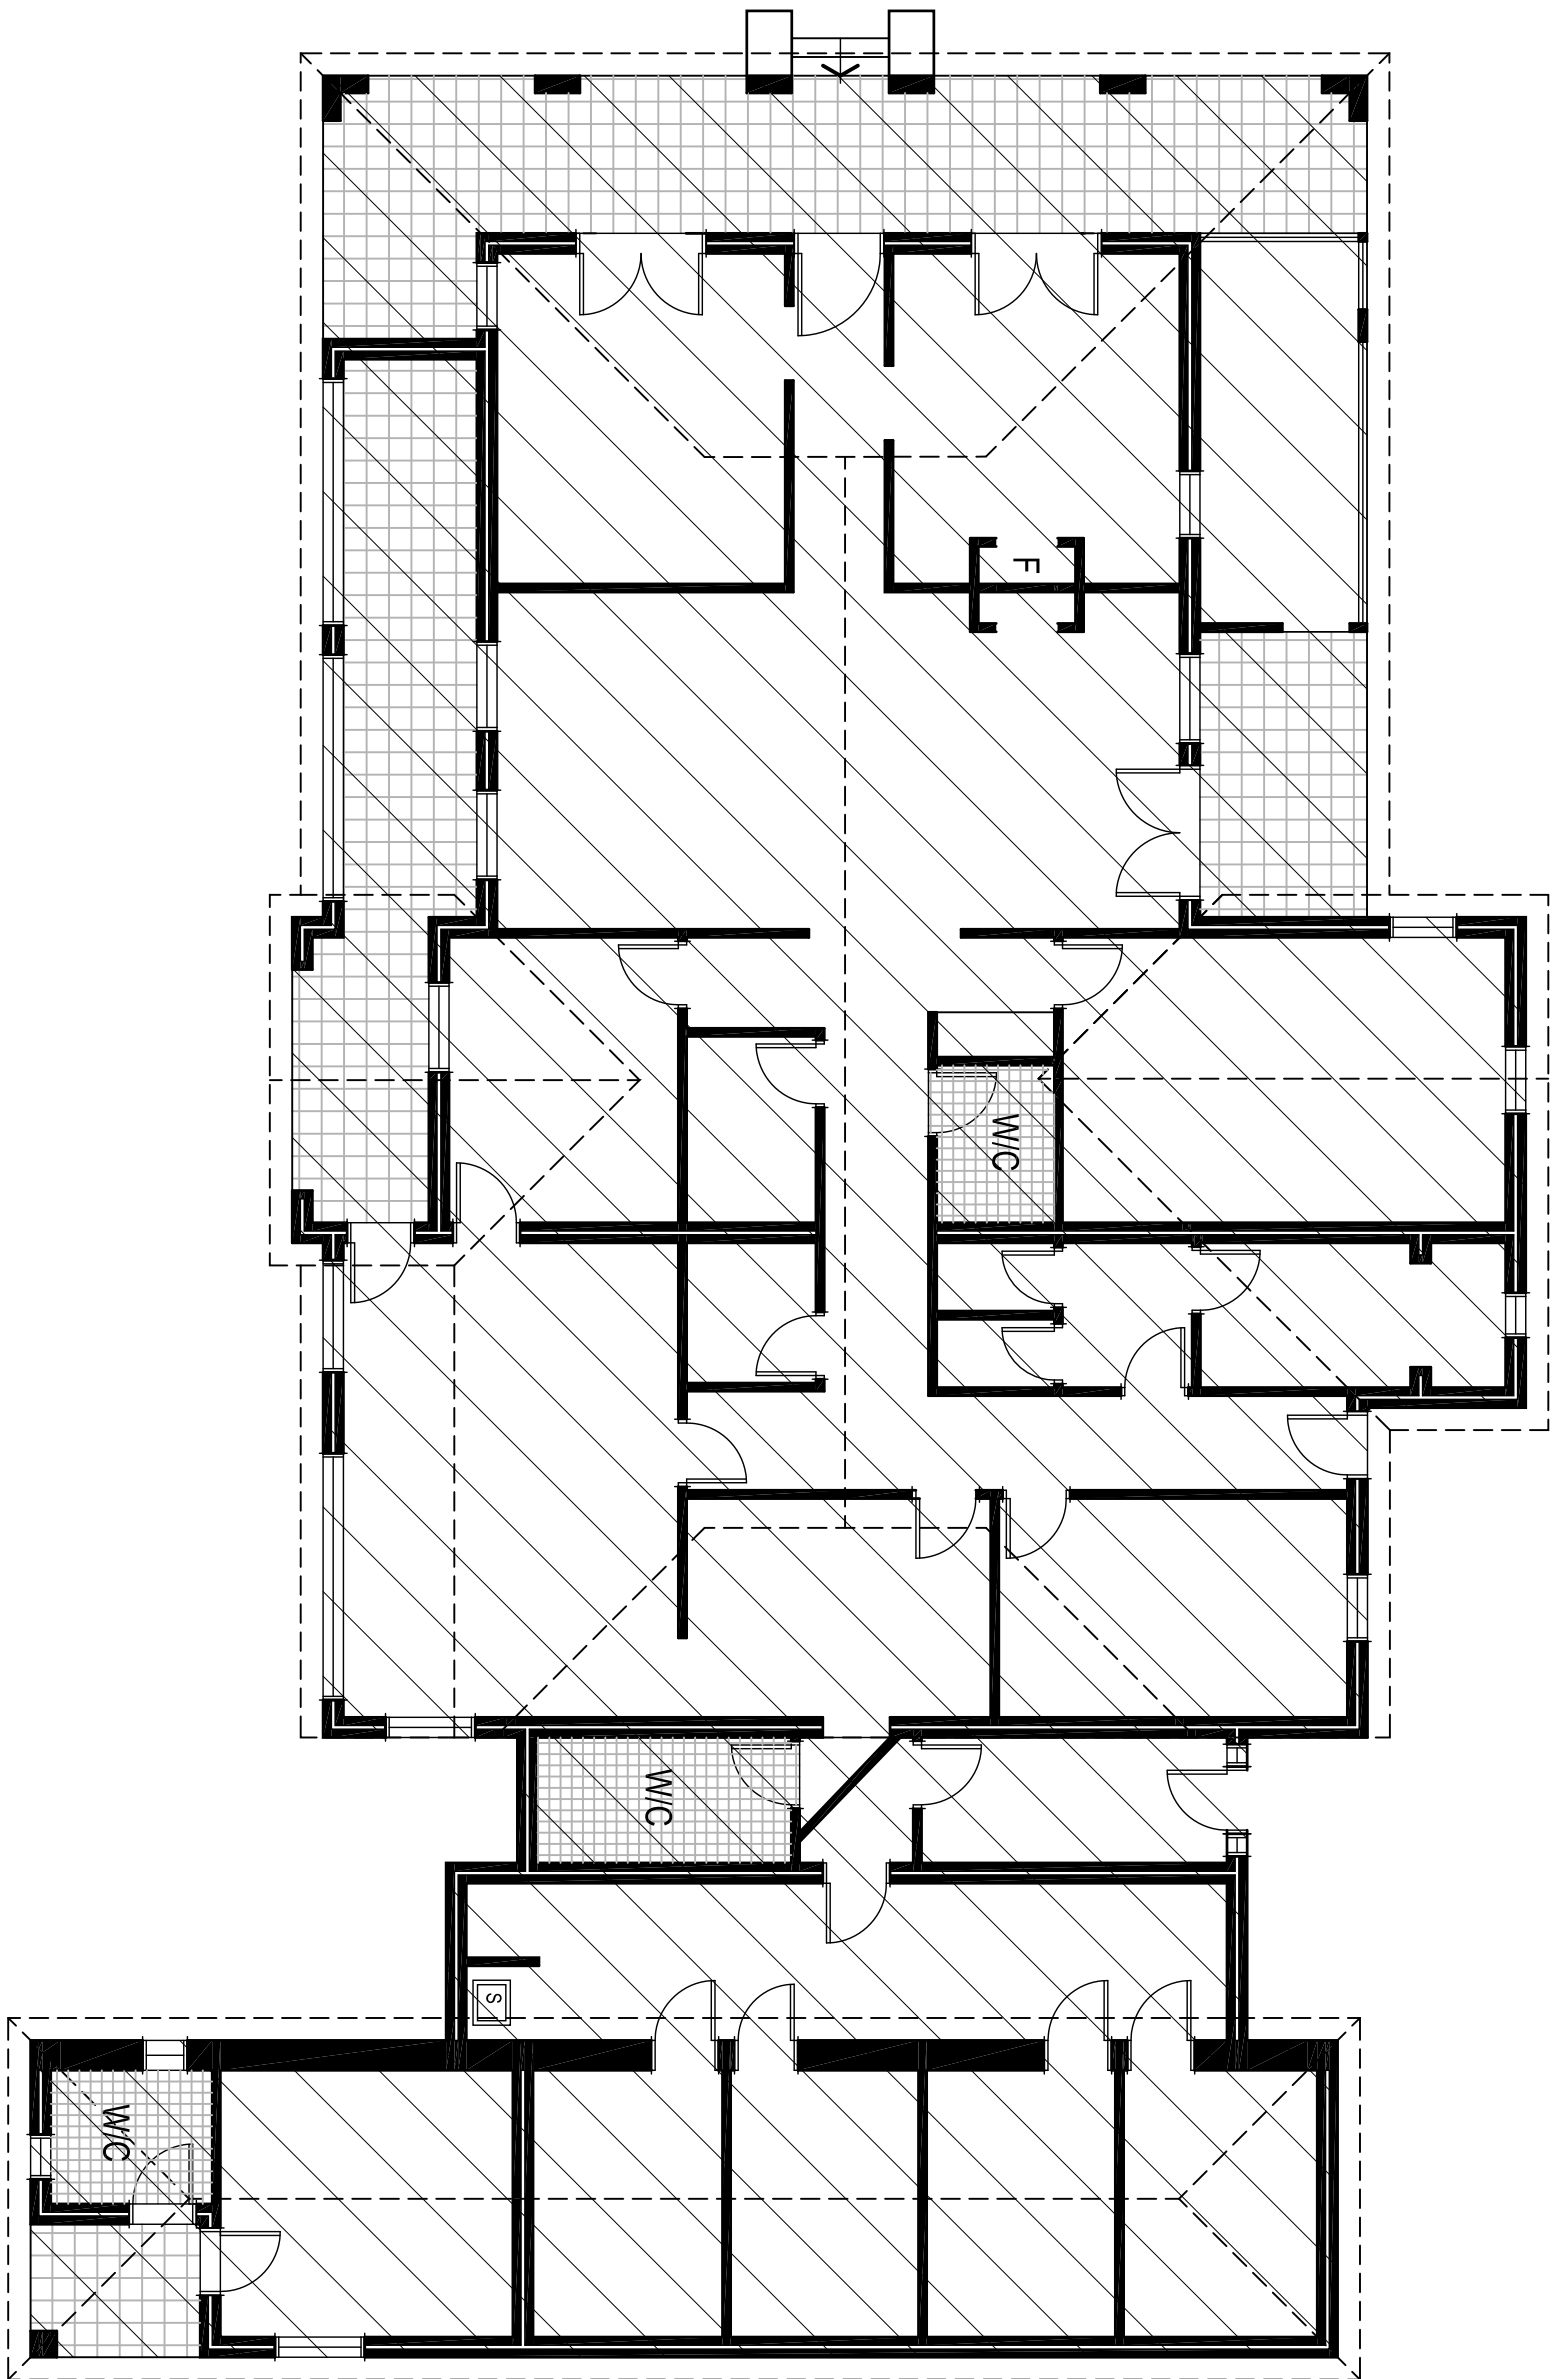

Existing Police Station Floor Plan

DEVELOPMENT APPLICATION			
Project Proposed Mixed Use Development Development Application			
Project address 11 John + Mary Street, Lidcombe			
Client See Wm Holdings Pty Ltd			
Title Existing Police Station Plans			
Drawn A.B	Scale 1:100	Checked	
Iss No. 1986	Drawing No. DA09	Issue	C

Architex Pty Ltd
55 Conquer Street,
Glenridge 2162
T: 9682 5088
F: 9687 1006
www.architex.com.au