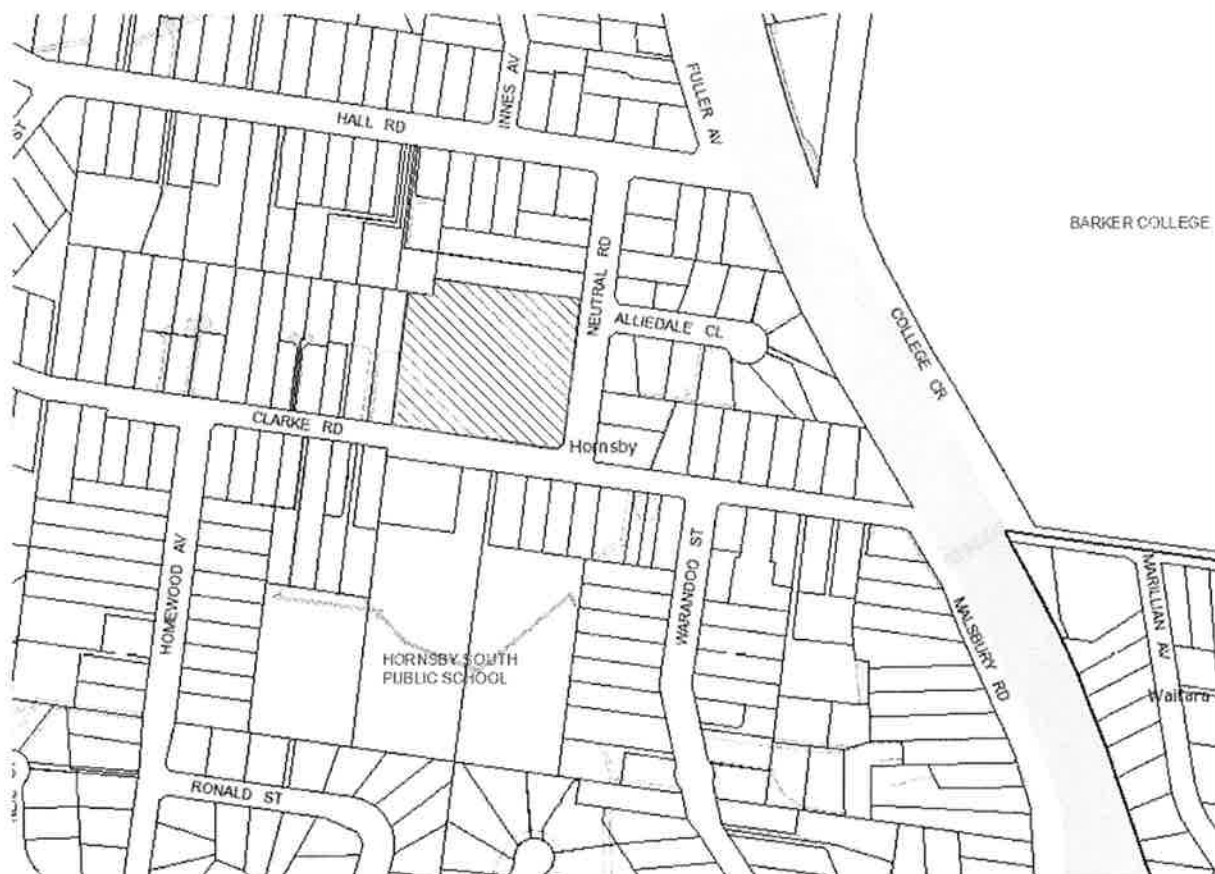
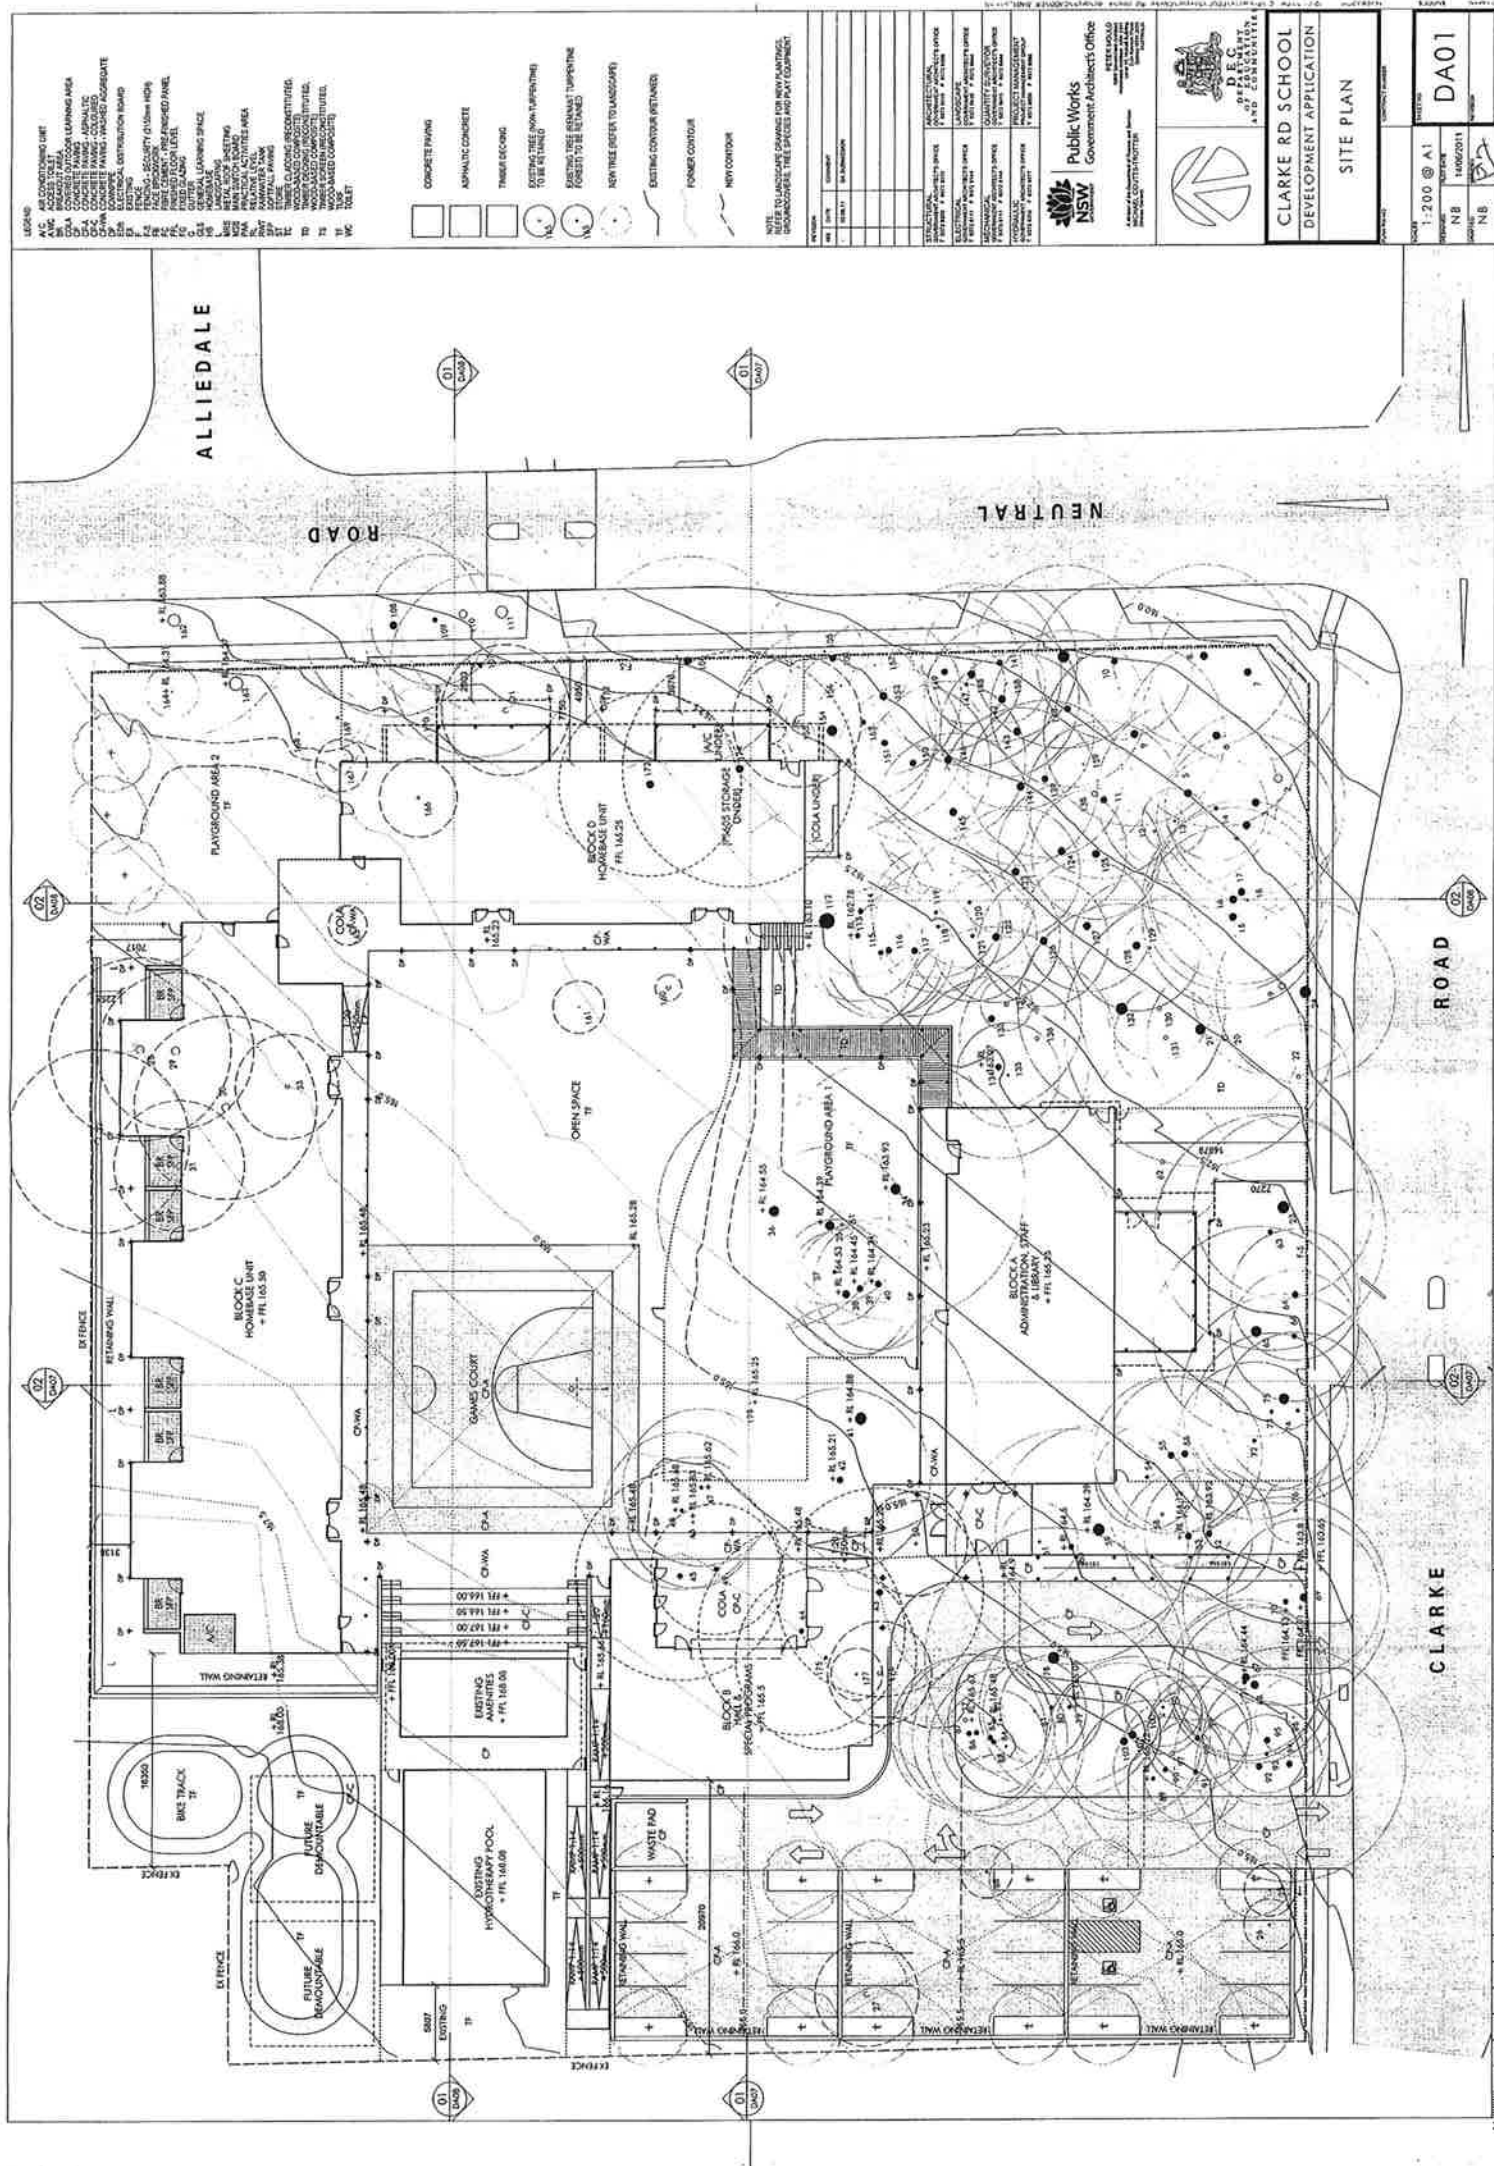


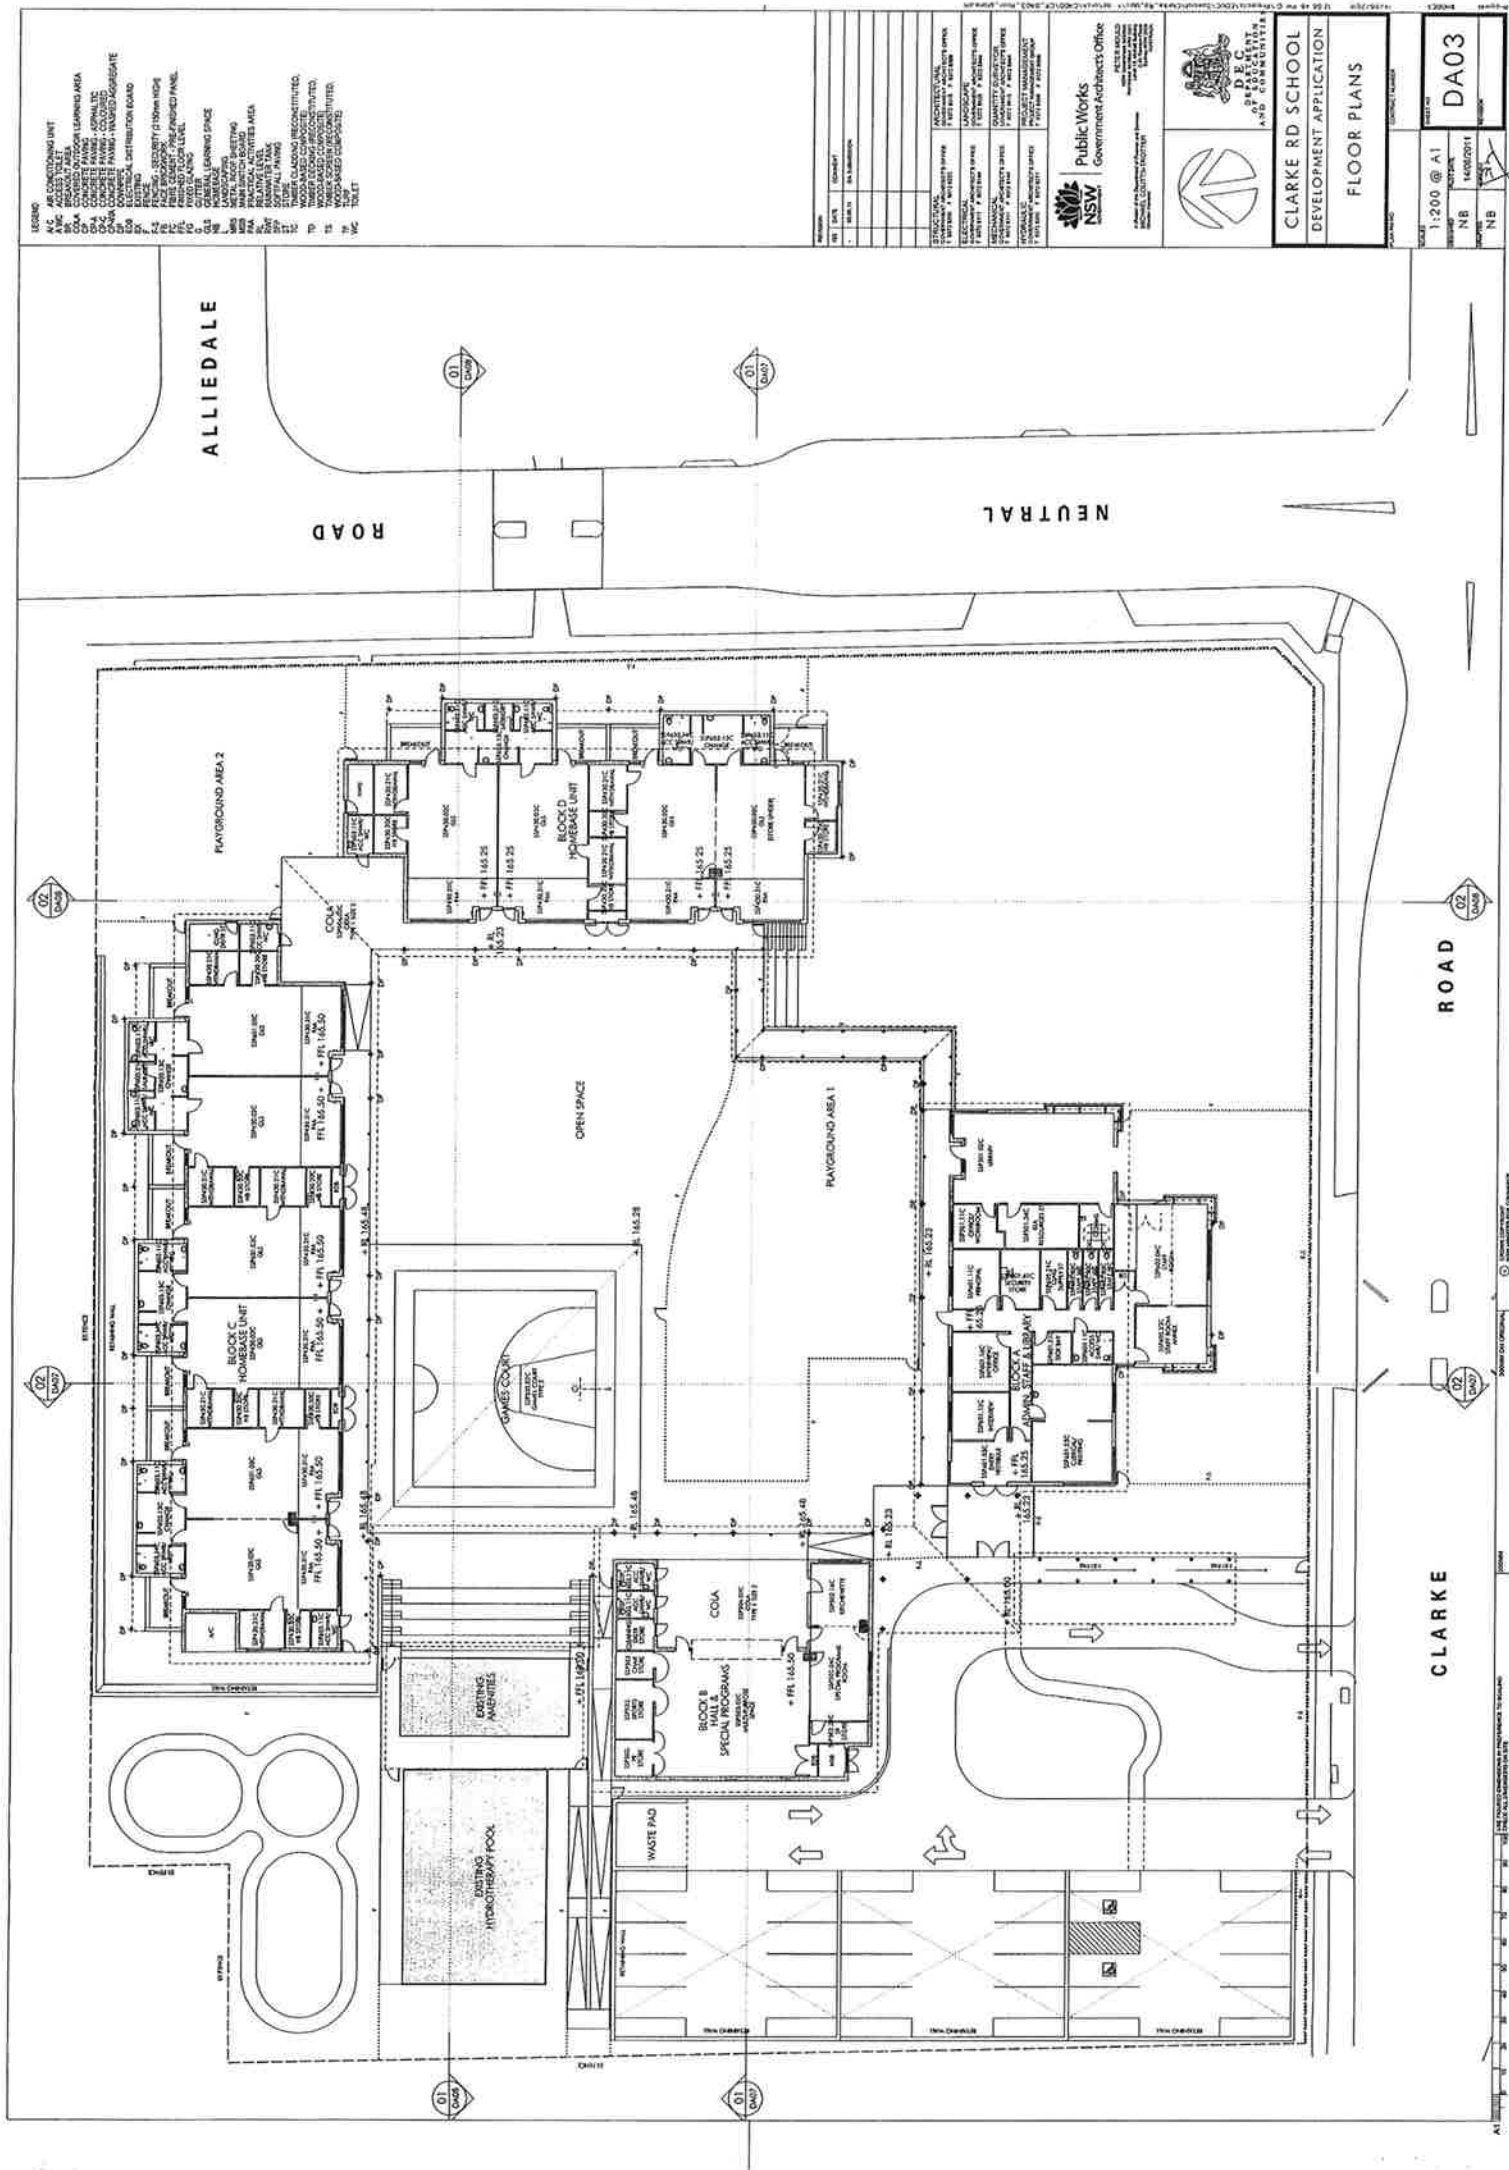


LOCALITY PLAN

DA/709/2011

**CLARKE ROAD SPECIAL SCHOOL
48-58 CLARKE ROAD HORNSBY**

 


[illegible]

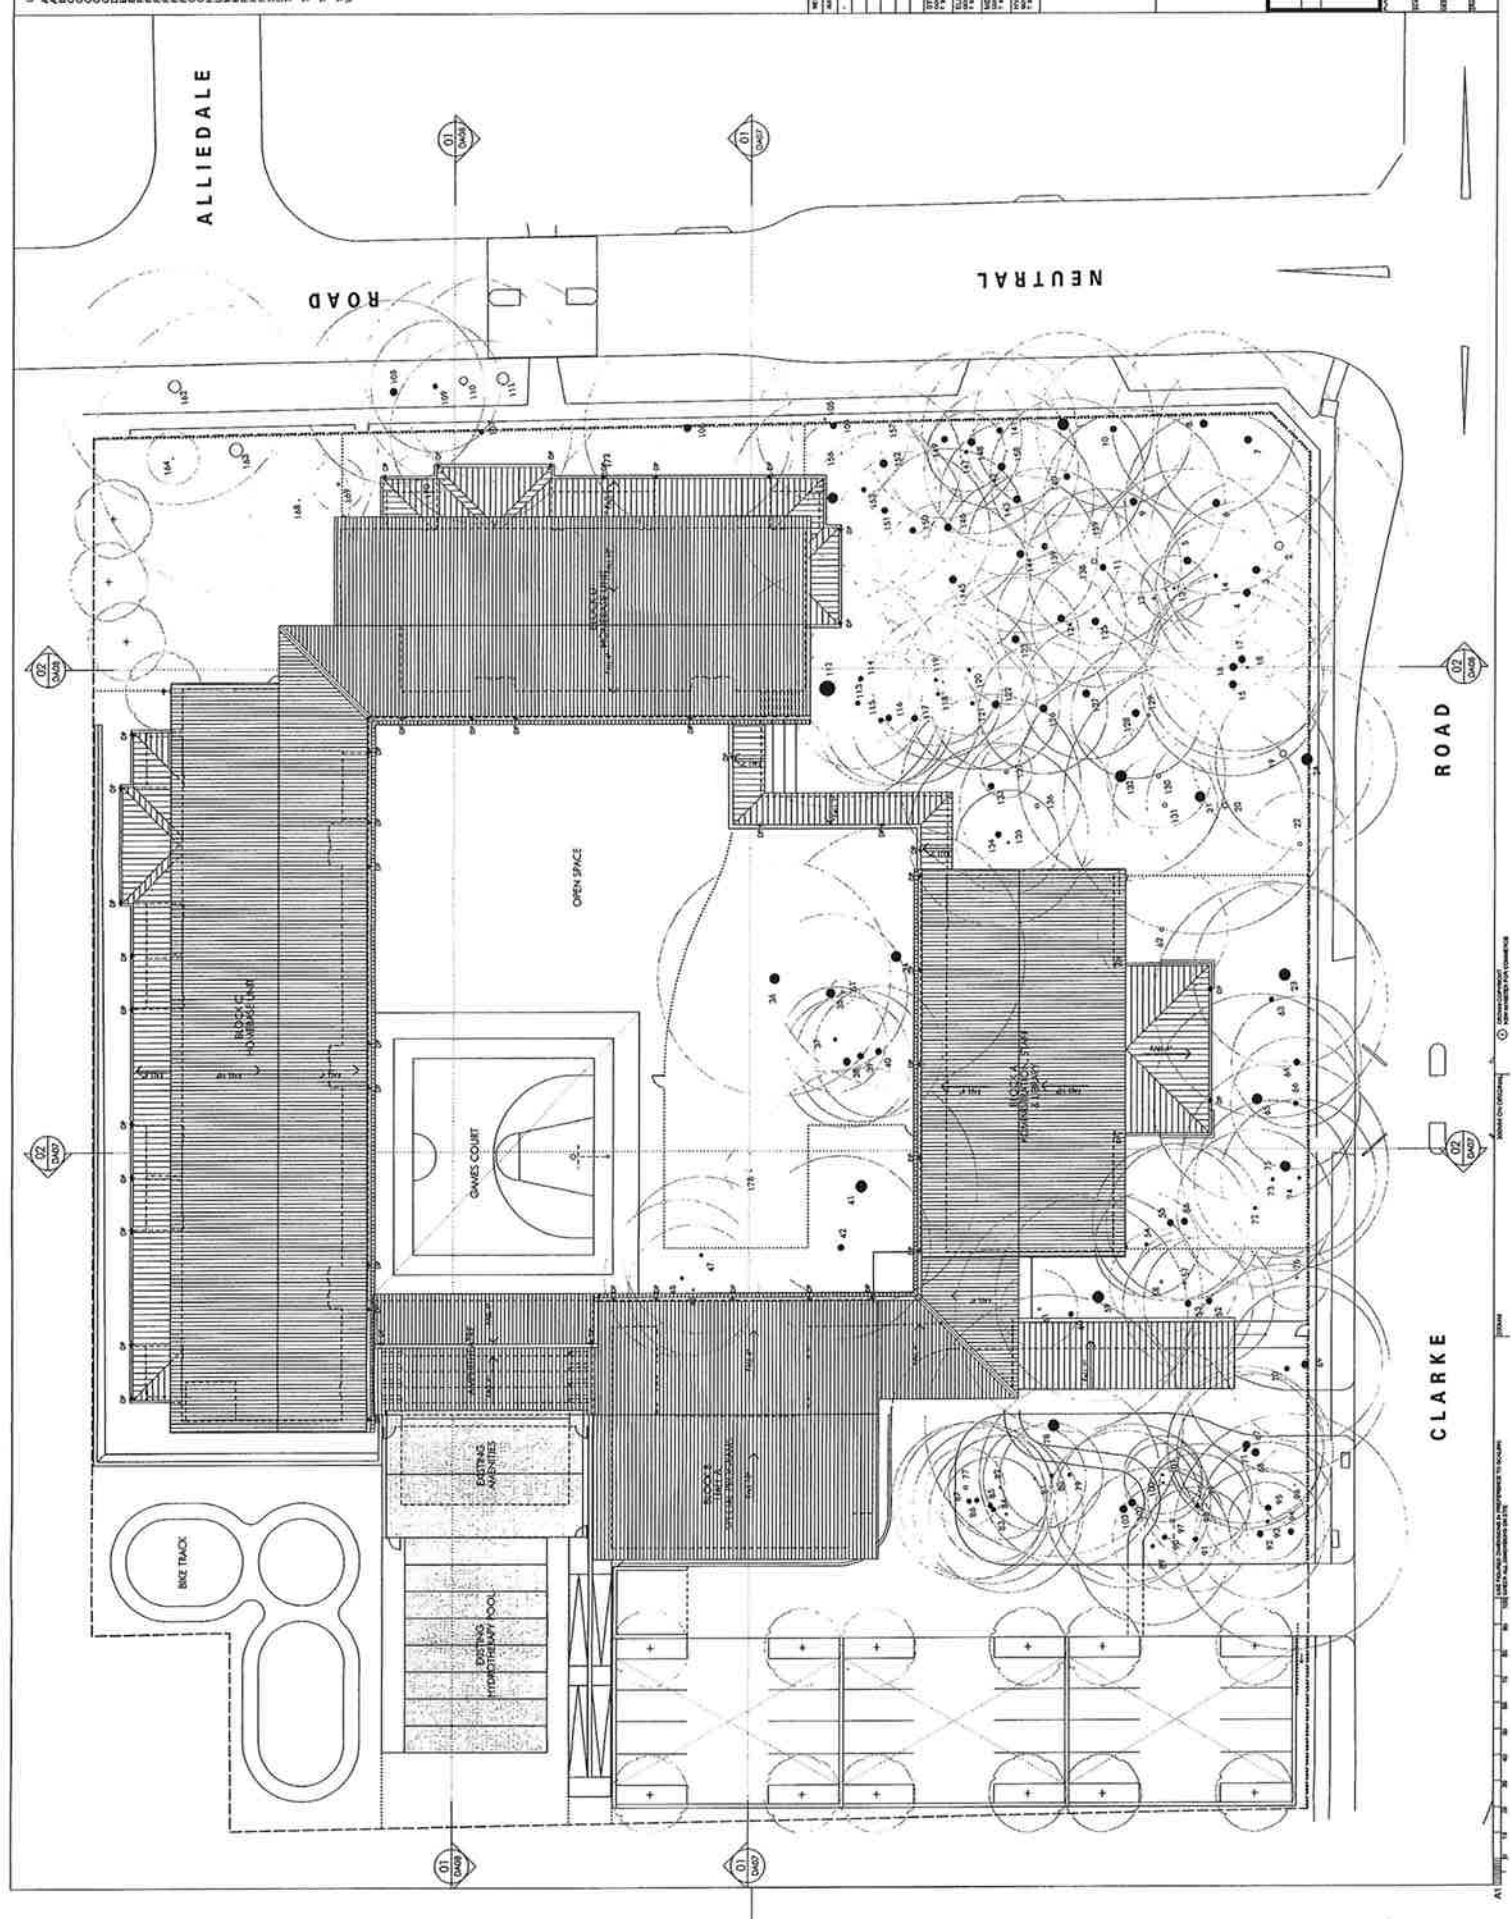
CLARKE RD SCHOOL	DEVELOPMENT APPLICATION	FLOOR PLANS
------------------	-------------------------	-------------

FLOOR PLANS

1:200 @ A1	DATE	14/06/2011	DA03
NB	REVISION		
NB	REVISION		

[illegible][illegible]

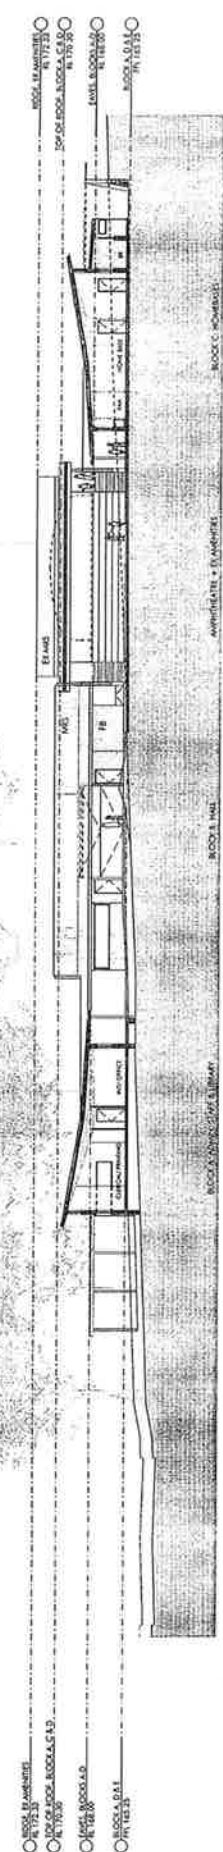
CLARKE RD SCHOOL
DEVELOPMENT APPLICATION
ROOF PLANS

[illegible]

01 CLARKE ROAD ELEVATION (SOUTH)

DATA NUMBER

[illegible]

[illegible]

02 NORTH-SOUTH SITE SECTION
SCALE 1:200

registration 10 11 12 10	
---	--

- Legend

[illegible]

Public Works
Government Architect's Office

PEPPER MOBILE
Mobile Phone
New Number: 1800 100 100
Total 18 mobile phones
Total 18 mobile phones
Total 18 mobile phones

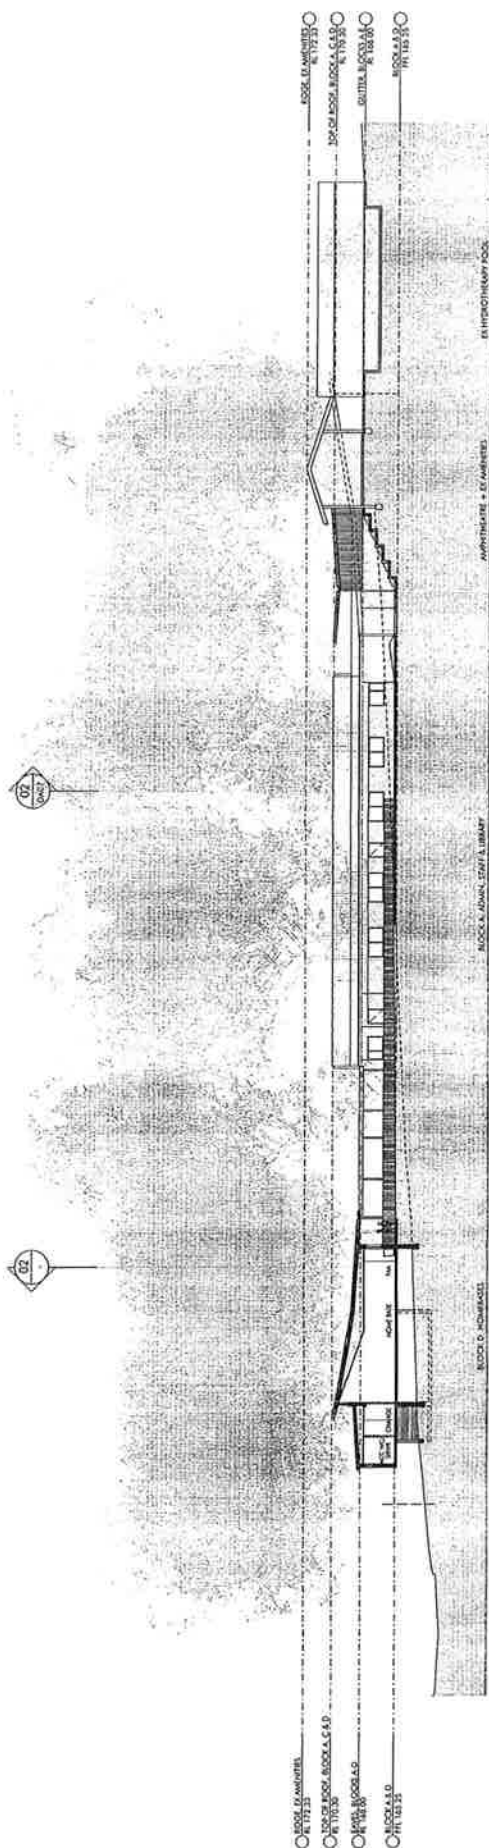
MOBILE COURTS OFFICE
A Division of the Department of Industries and Commerce



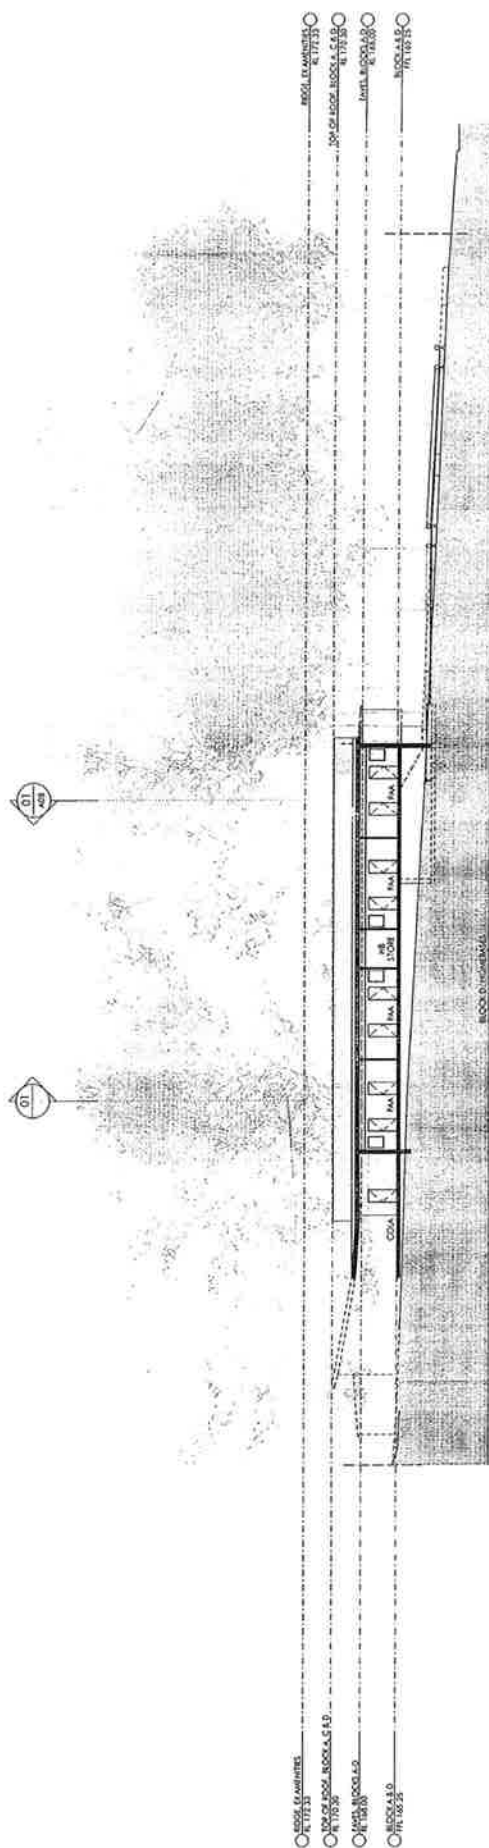
DEPARTMENT OF THE INTERIOR

CLARKE RD SCHOOL
DEVELOPMENT APPLICATION

SECTIONS 02

[illegible]

01 EAST-WEST SITE SECTION



02 NORTH-SOUTH SITE SECTION (BLOCK)