

BLOCK A



01 NORTH ELEVATION



02 SOUTH ELEVATION




03 EAST ELEVATION



04 WEST ELEVATION

BLOCK B

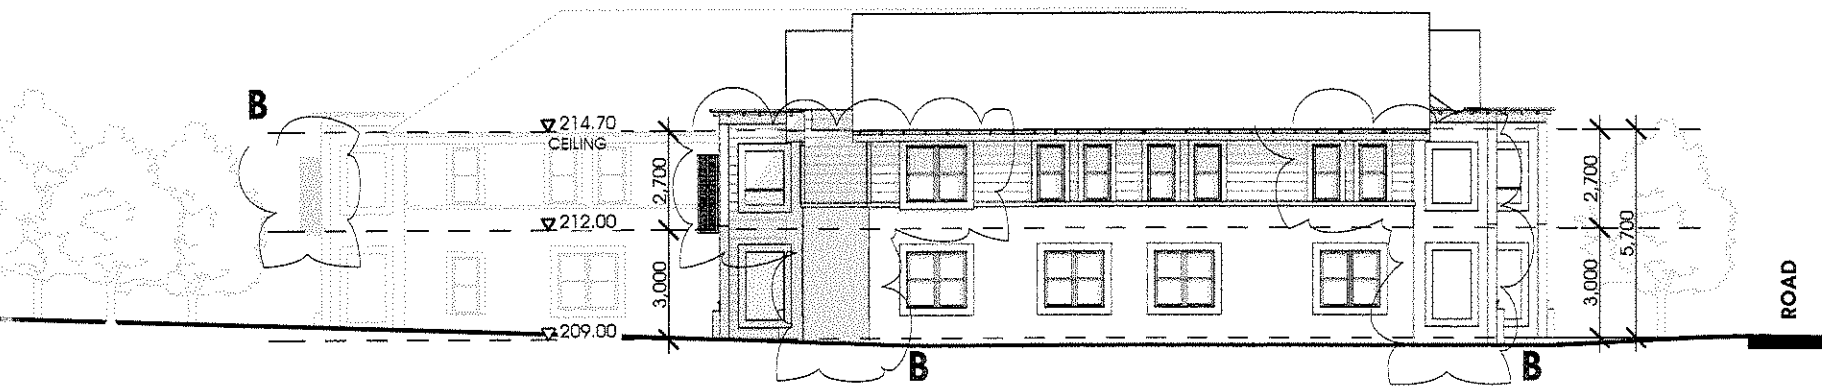

05 NORTH ELEVATION




07 EAST ELEVATION



06 SOUTH ELEVATION



08 WEST ELEVATION

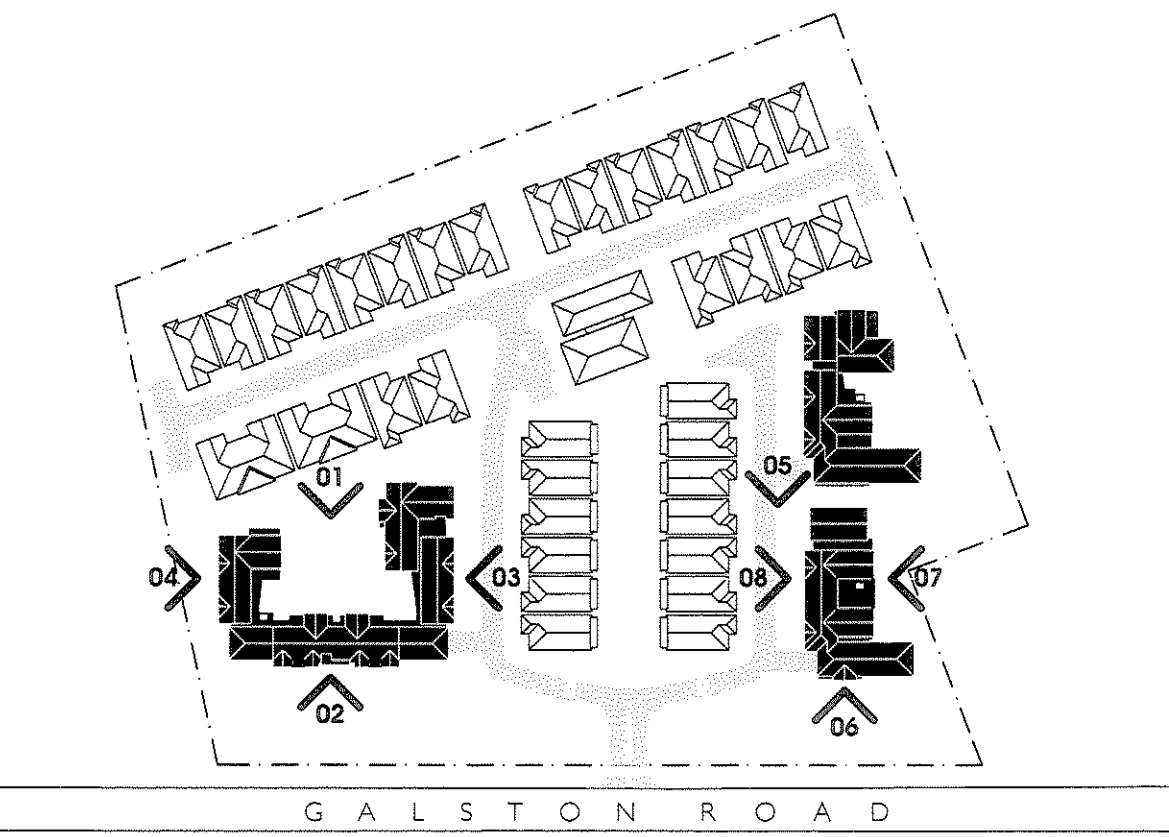

KEY PLAN

© The concepts and information contained in this document are the copyright of Campbell Luscombe Architects Pty Ltd. Using or copying this document (or any part of it) without the written permission of Campbell Luscombe Architects Pty Ltd (CLA Architects) would constitute an infringement of that copyright.
Use of the drawings is governed by the terms & conditions of the Client/Architect agreement. Additionally, use by any third parties for any purpose whatsoever is on the proviso that these terms & conditions have been met.
Drawings shall not be used for construction purposes until issued by the Architect for construction.

Architect:

CAMPBELL
LUSCOMBE
ARCHITECTS

10 Charles Street
Redfern NSW
2016 Australia
ABN 54 102371656
P: +61 2 9310 4211
F: +61 2 9310 4203
info@CLAarchitects.com.au

Project:

SENIORS LIVING
330 GALSTON ROAD, GALSTON NSW
DEVELOPMENT APPLICATION

APARTMENT ELEVATIONS I
DA.15B

SCALE: 1:200 @A1

DATE: AUG 2011

AMENDED DRAWING OCT 2011 - ISSUE B
PROJECT: CLA 2010-0082