

## **attachment 2**

---

**Architectural Drawings**




**McKITTRICK FRY & O'HAGAN**  
CONSULTING SURVEYORS & ENVIRONMENTAL PLANNERS  
1/109 HUNTER STREET, HORNSEY  
TELEPHONE: (02) 9477 3599 FAX: (02) 9432 1555

TOPOGRAPHICAL SURVEY OF  
PART LOT 7306 DP1157797 & LOT 21 DP228072  
BEING HORNSEY AQUATIC CENTRE  
WITH SURROUNDING BUILDINGS, TREES AND VISTA


**SURVEY PLAN**



1:200 @ B1, 1:500 @ A3  
30 September 2011

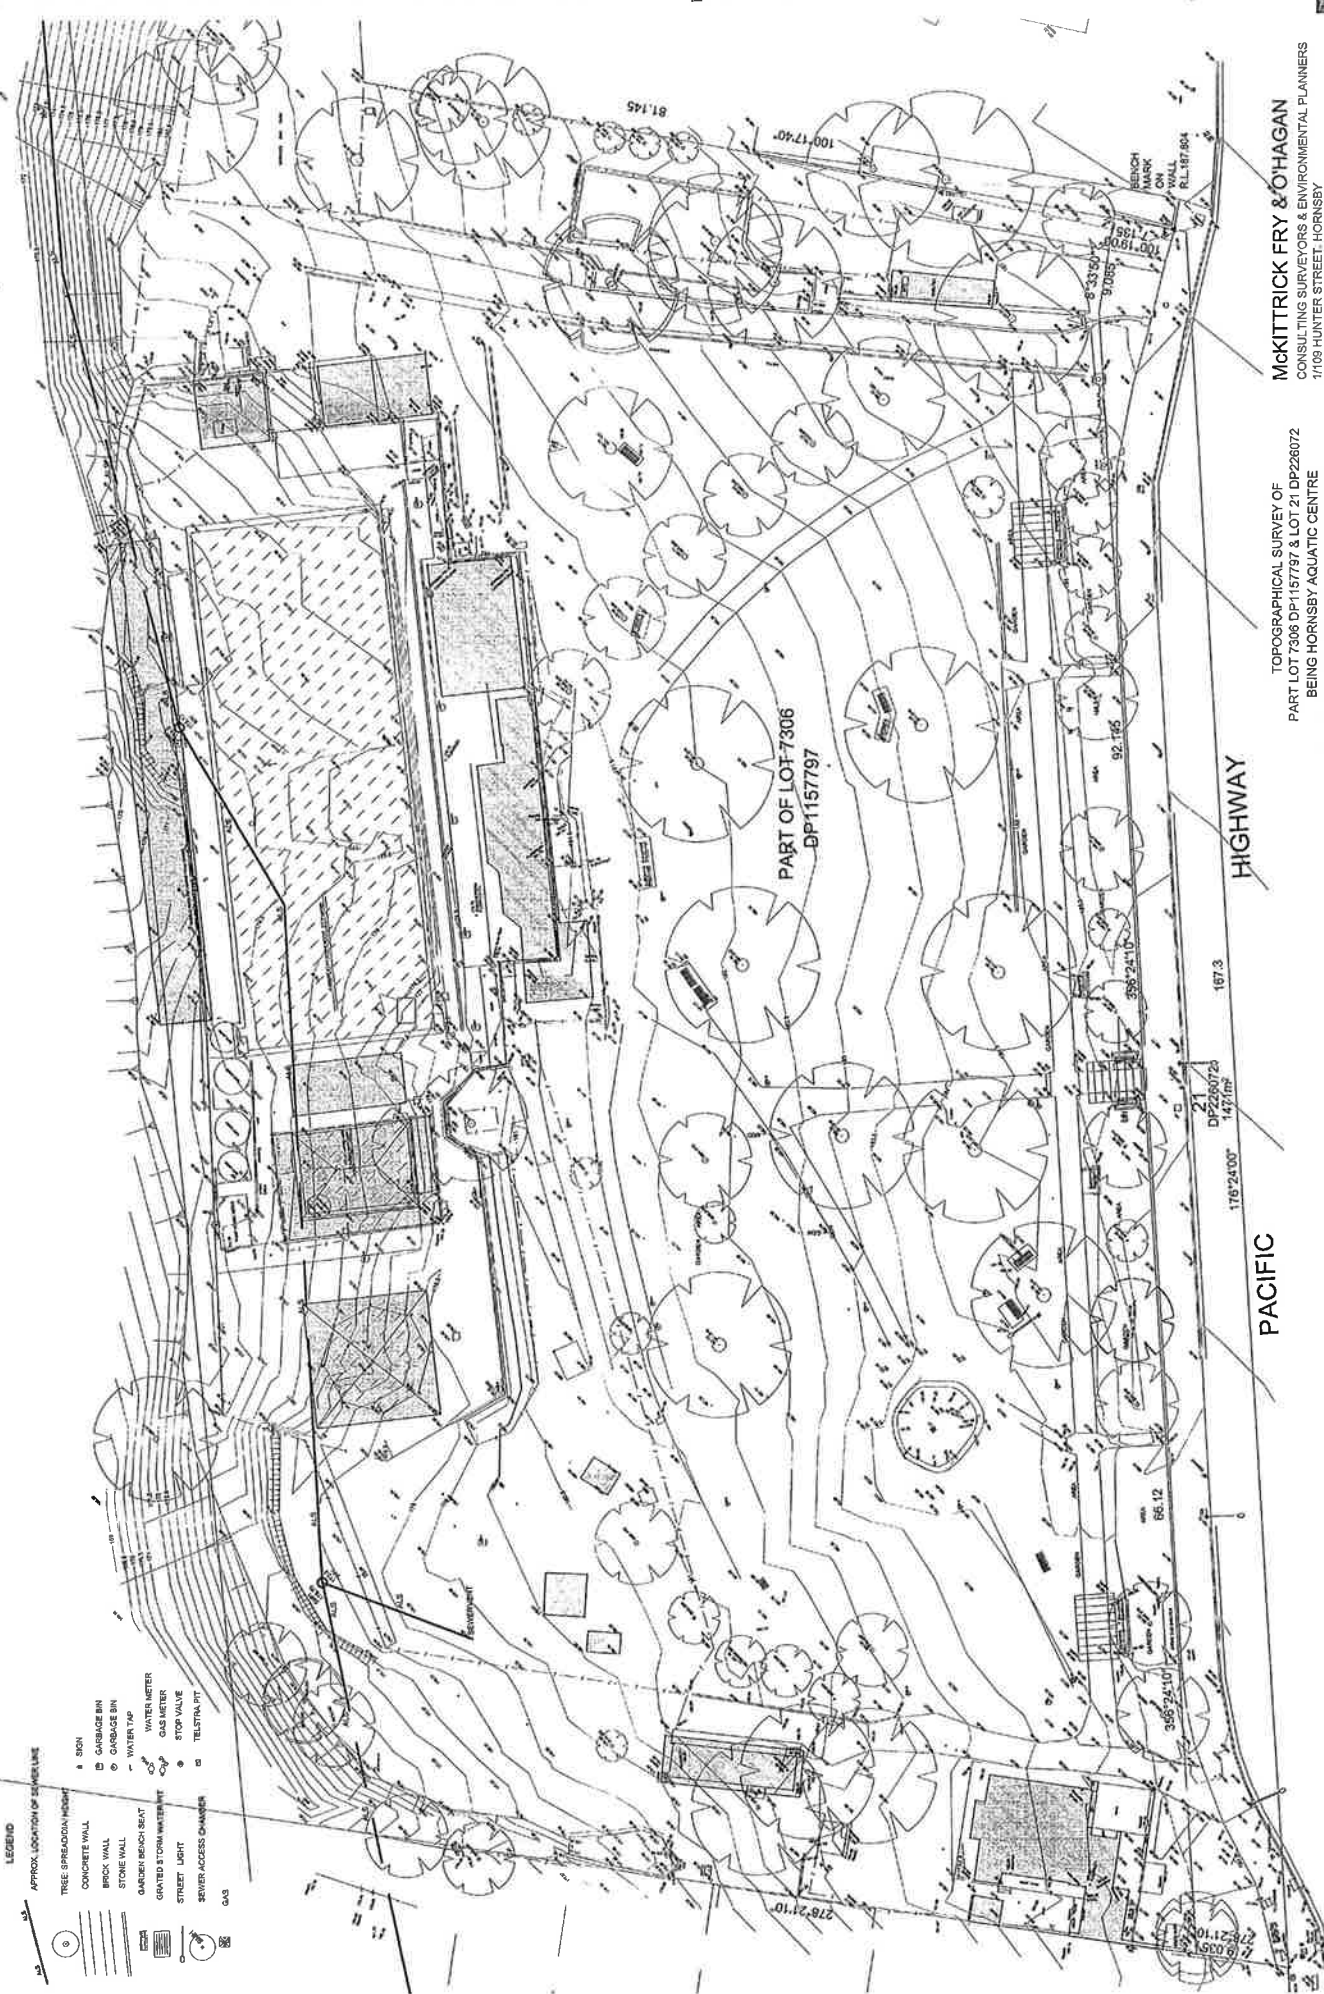

- LEGEND**
- APPROX. LOCATION OF SINKHOLE
  - TREE SPREAD/COGN. HEIGHT
  - CONCRETE WALL
  - BRICK WALL
  - STONE WALL
  - GARDEN BENCH SEAT
  - GRAVED STORM WATERWENT
  - STREET LIGHT
  - SEWER ACCESS CHAMBER
  - IRON
  - GARBAGE BIN
  - GARBAGE BIN
  - WATER TAP
  - WATER METER
  - GAS METER
  - STOP VALVE
  - TELEPHONE PIT
  - QAS

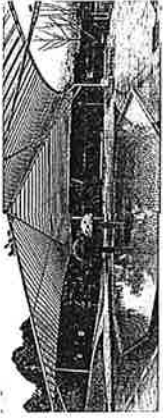

⑤ DEMOLISH EXISTING SPLASH / PLAY POOL



⑧ DEMOLISH EXISTING LEARN TO SWIM POOL AND SURROUNDING STRUCTURE




① DEMOLISH EXISTING OUTDOOR 80M POOL AND STRUCTURES



⑬ DEMOLISH EXISTING PLANT ROOM AND STORES



⑫ DEMOLISH EXISTING GRAND STAND AND STRUCTURES

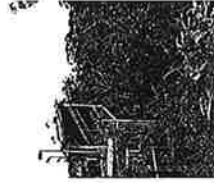

④ DEMOLISH EXISTING BRICK CLUB HOUSE BUILDING




③ DEMOLISH EXISTING BRICK AMENITIES BUILDING




⑥ DEMOLISH EXISTING COVERED AWNING STRUCTURE



⑤ DEMOLISH EXISTING CONCRETE STEPS AND BRICK RETAINING WALL

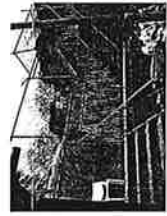

DEMOLITION PLAN

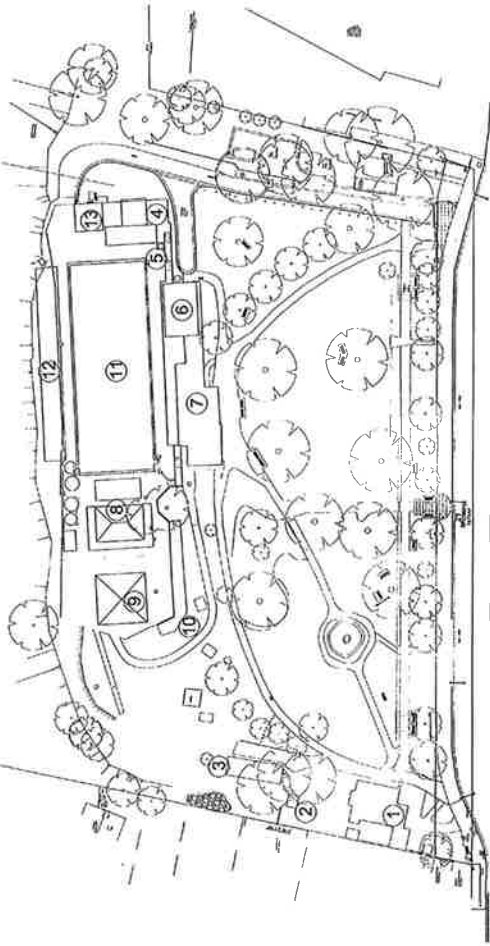

EXISTING SITE PLAN - SCALE 1:500



① DEMOLISH EXISTING CWA BUILDING (VIEW FROM ACROSS THE ROAD AT INTERSECTION)




② DEMOLISH EXISTING CWA BUILDING




⑦ DEMOLISH EXISTING HOCK AND MAIN ENTRY/ADMINISTRATION BUILDING

1 2 



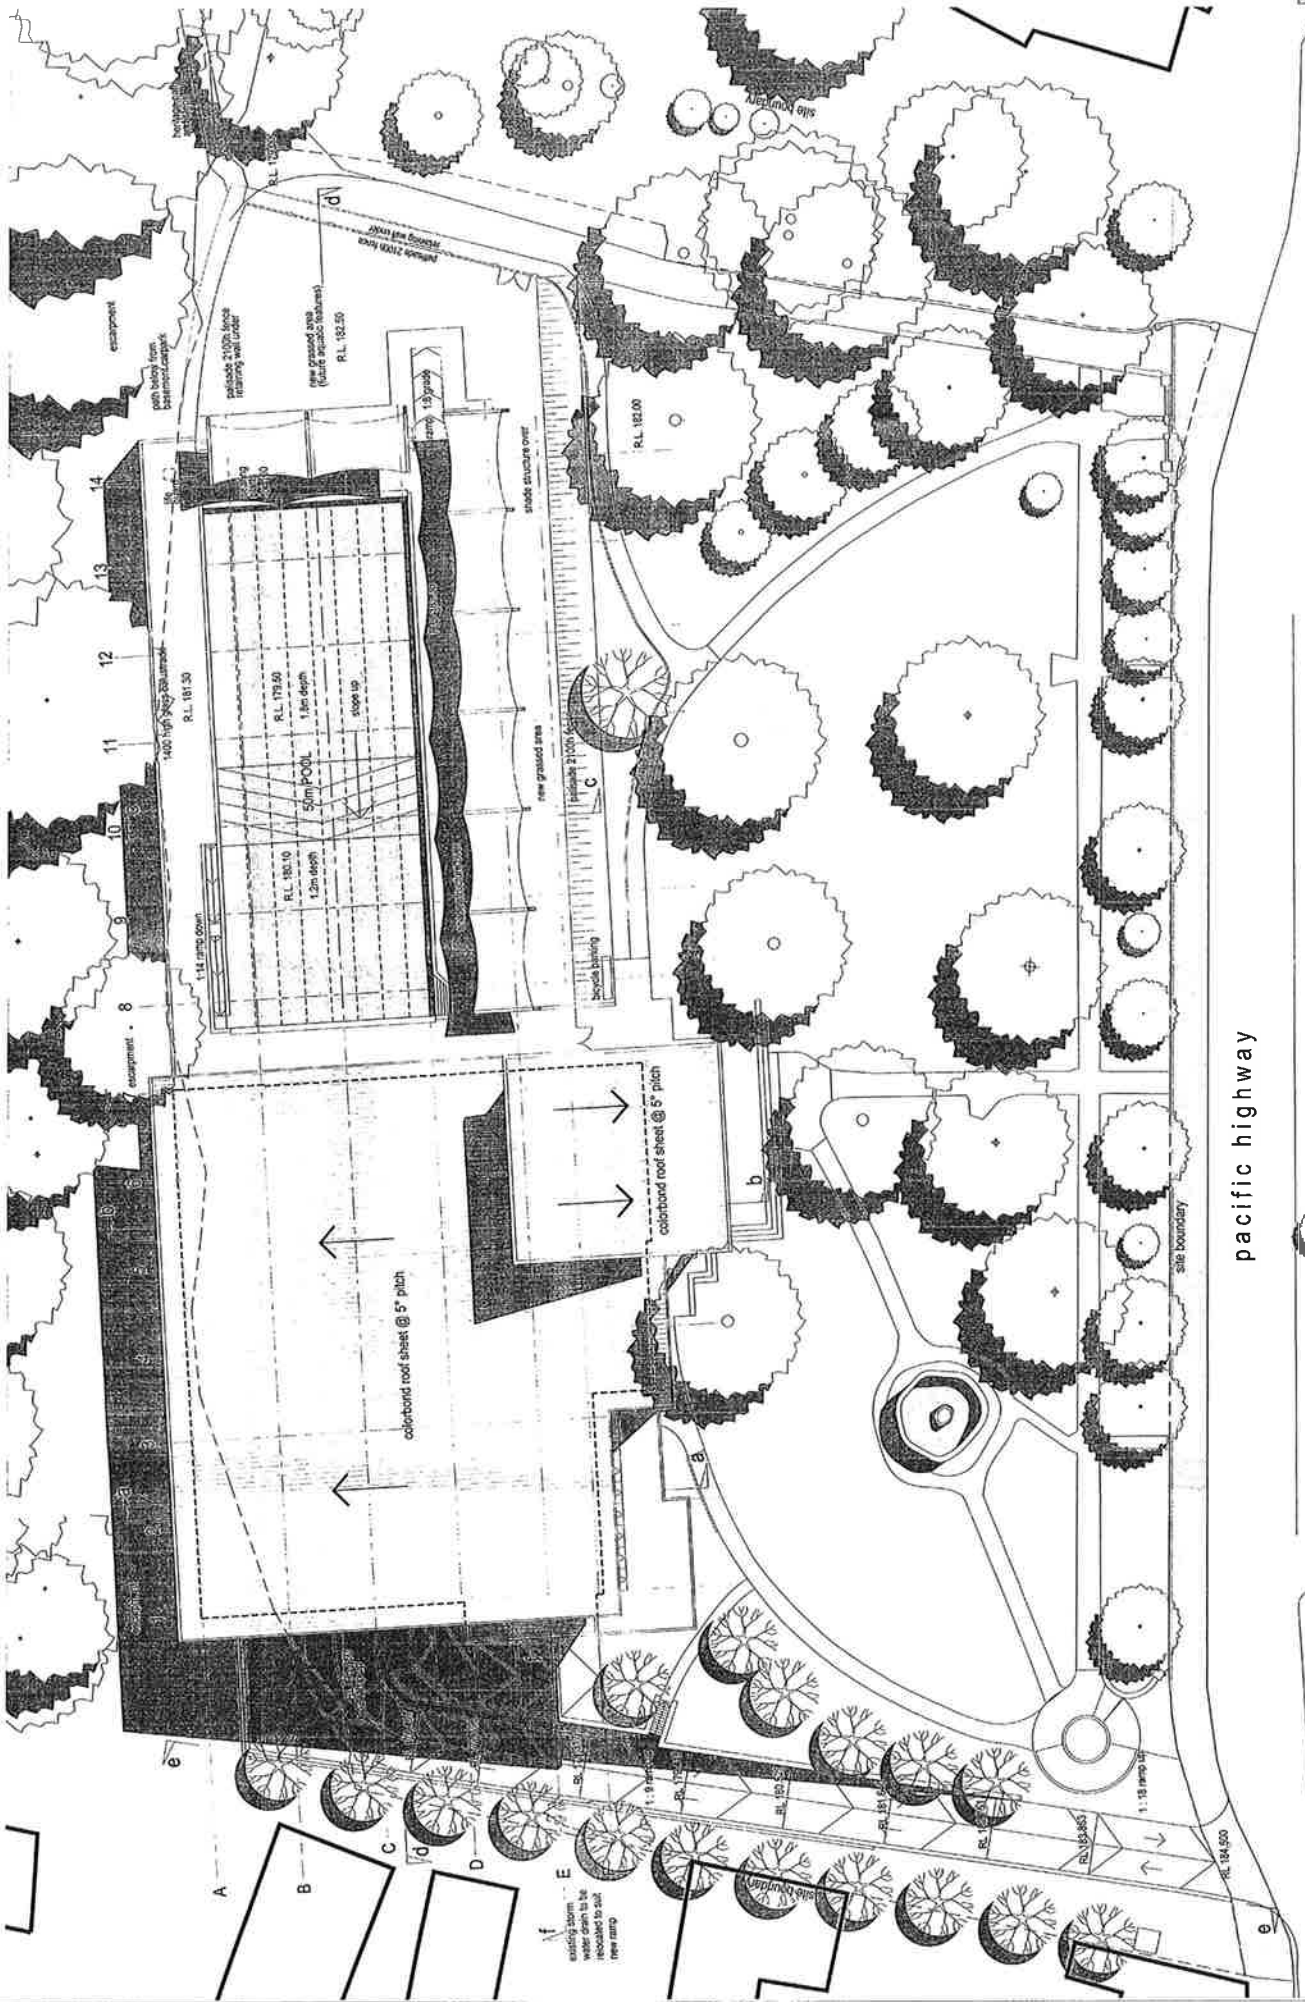

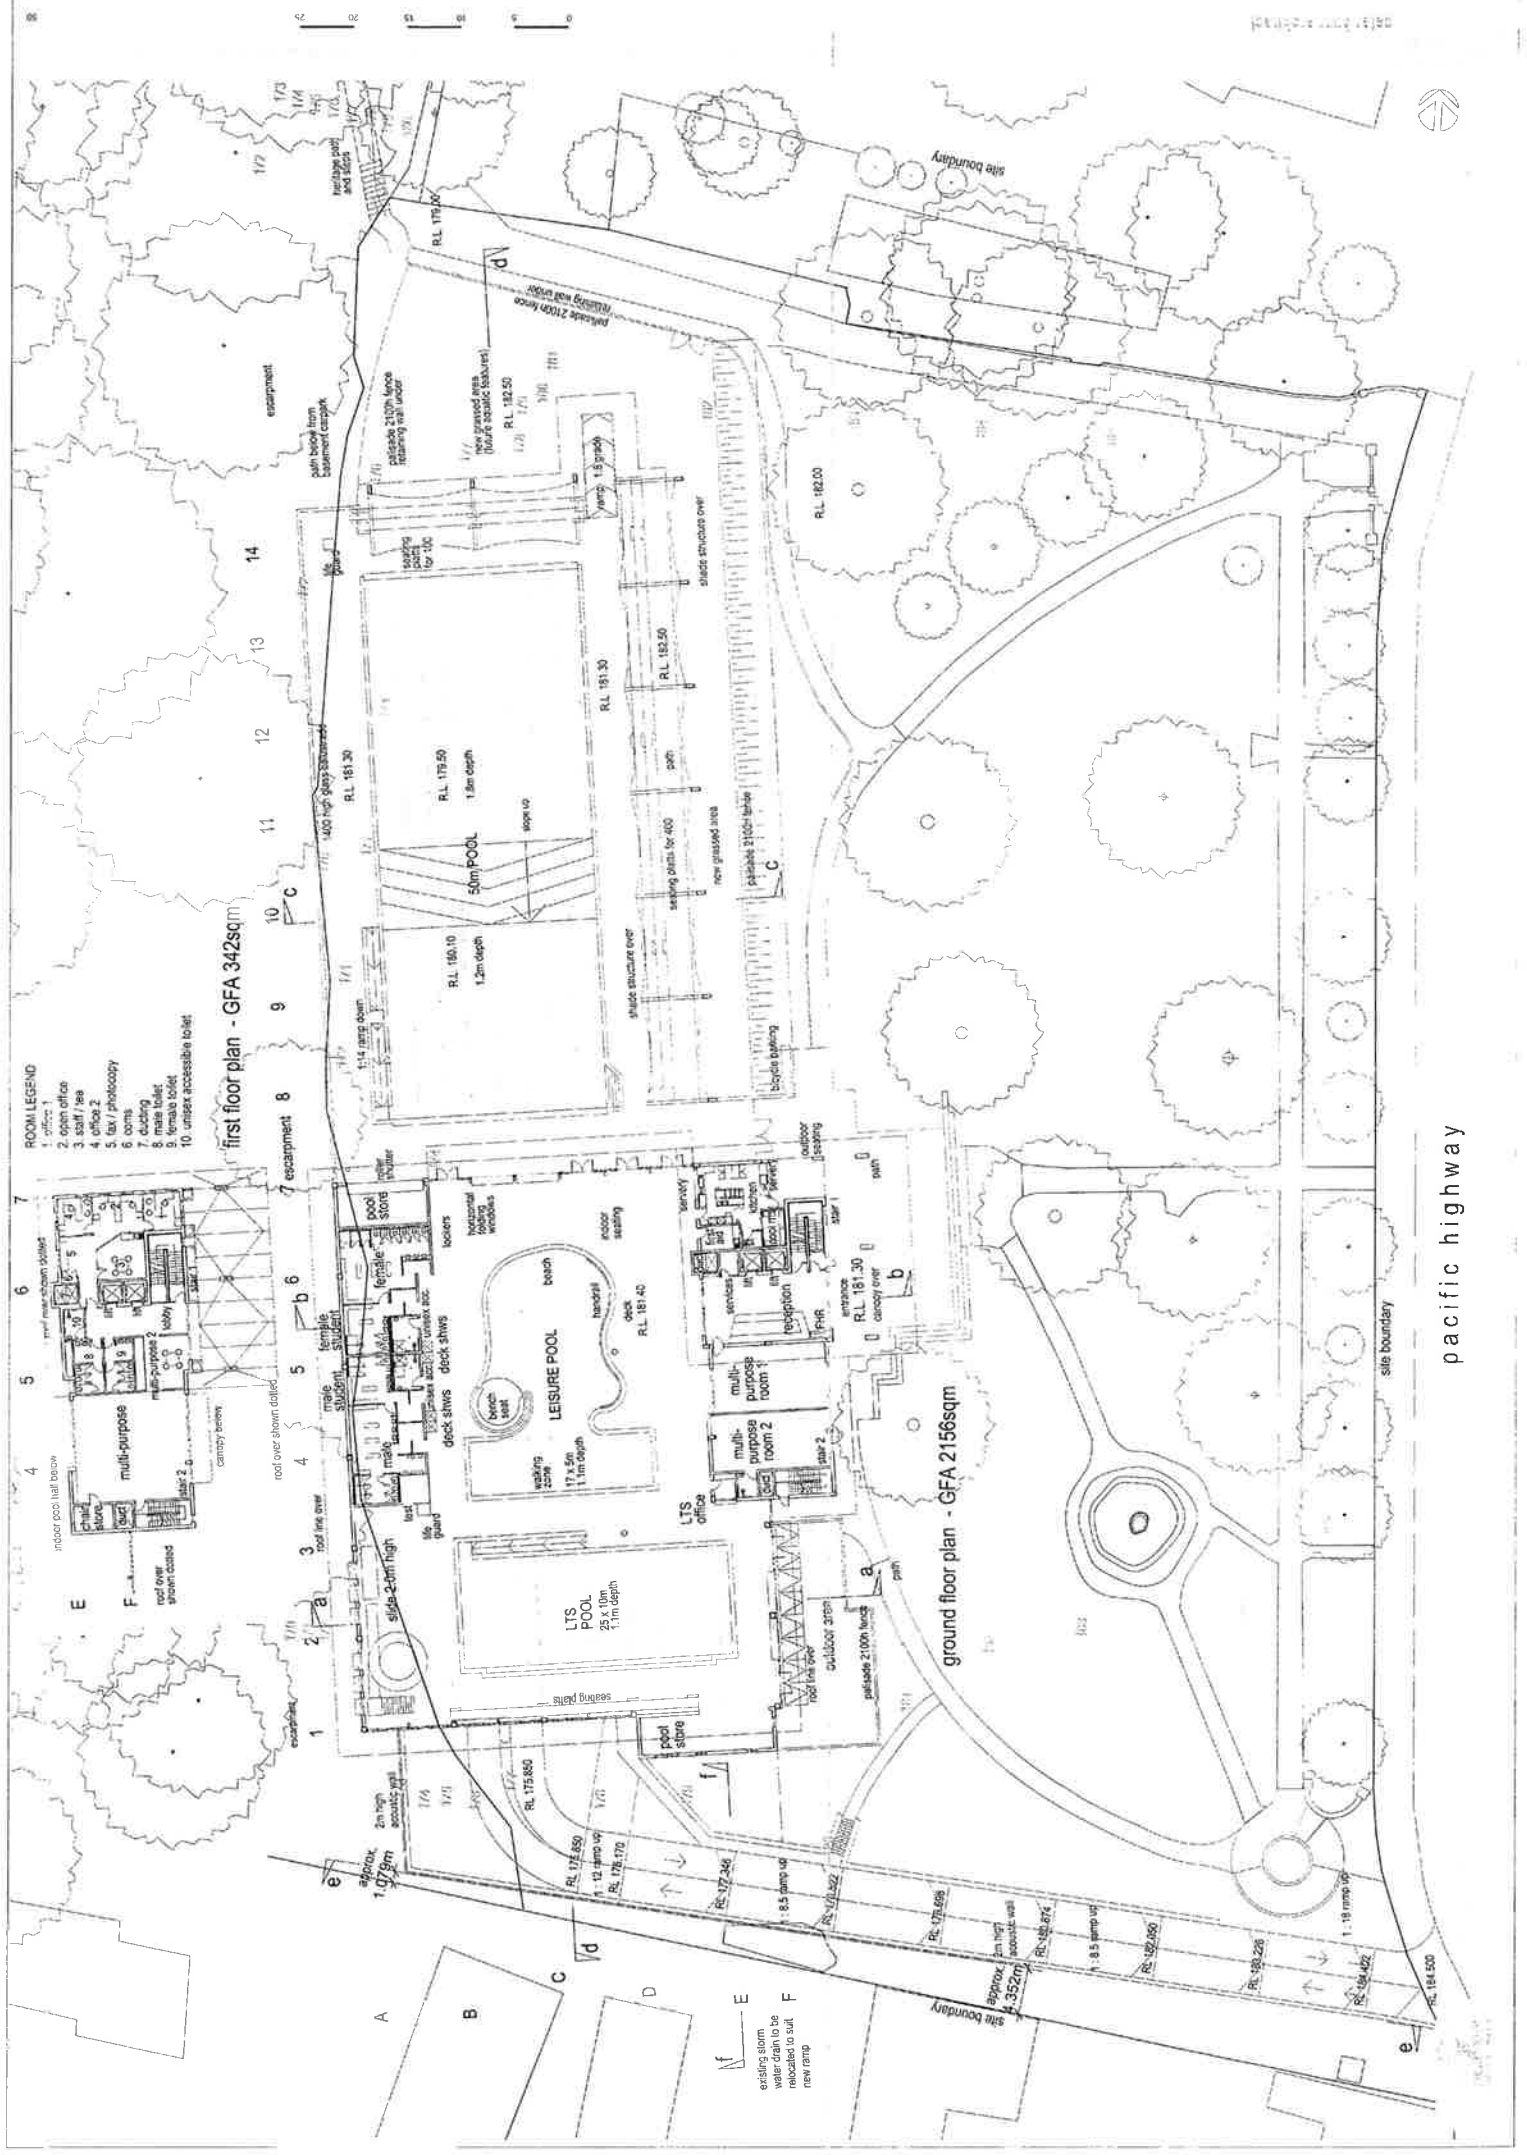

- ROOM LEGEND**
- 1. office
  - 2. open office
  - 3. staff / sea
  - 4. office 2
  - 5. fax / photocopy
  - 6. coms
  - 7. clubbing
  - 8. male toilet
  - 9. female toilet
  - 10. unisex accessible toilet

first floor plan - GFA 342sqm

ground floor plan - GFA 2156sqm

pacific highway

existing storm water drain to be relocated to suit new ramp

15

14

13

12

11

10

9

8

7

6

5

4

3

2

1

15

14

13


12

11


10

R.L. 185.40 FIRST FLOOR


R.L. 181.40 GROUND FLOOR

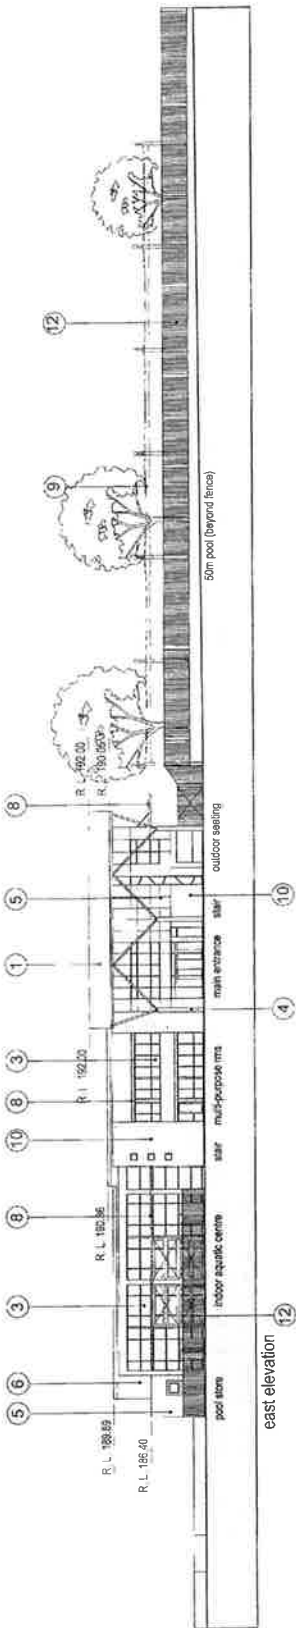


east elevation

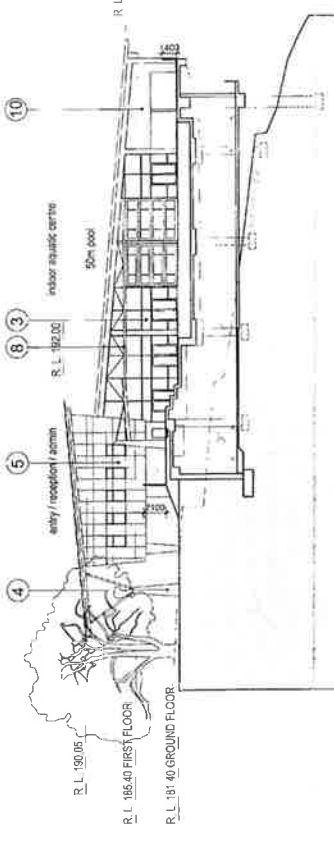

north elevation - (west east section through 50m pool)

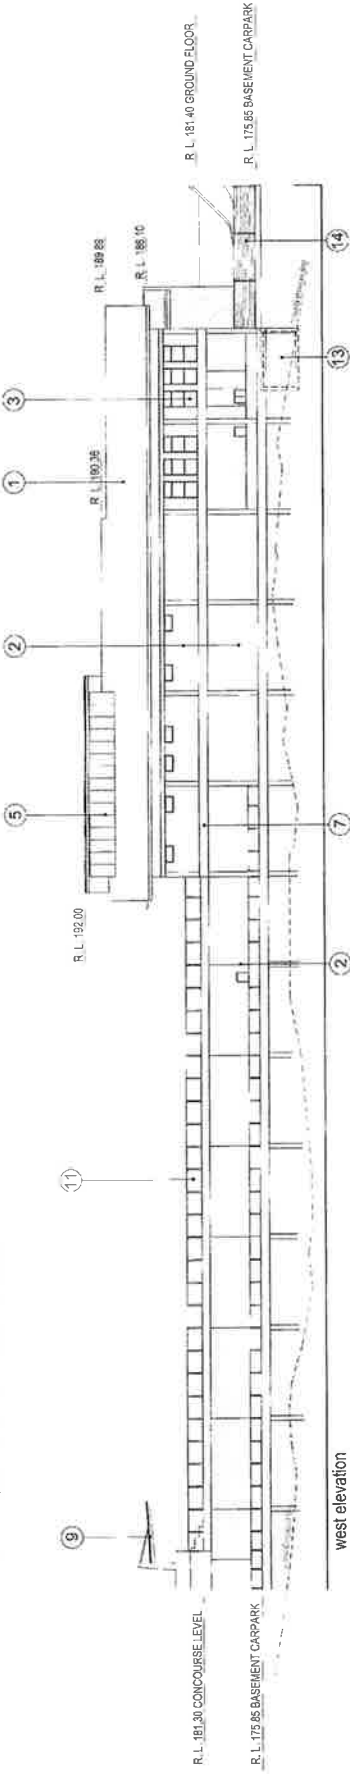


west elevation

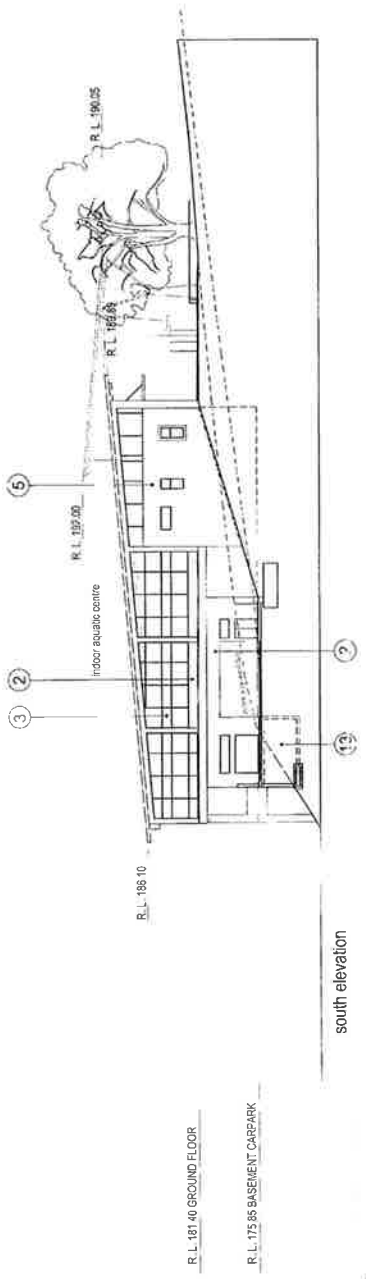


south elevation


- MATERIAL LEGEND
- 1 TRIMMER ROOF PROFILE COLORBOND FINISH WITH ANY CONCRETE FINISH
  - 2 MASONRY WALLS - RENDER FINISH WITH TEXTURE PAINT
  - 3 PERFORMANCE GLAZING WITH ALUMINIUM COMMERCIAL BOX FRAMES
  - 4 PRECAST CONCRETE COLUMN TEXTURE PAINT FINISH
  - 5 PRE-FINISHED COMPRESSED FIBRE CEMENT SHEET COMPRESSED FIBRE CEMENT SHEET TO SOFFIT LINING WITH PAINT FINISH
  - 6 ALUCOBOND CLAD TO EDGE OF SLAB
  - 7 STEEL FRAME HORIZONTAL SHADE AWNING WITH ALUMINIUM FINISH
  - 8 STEEL FRAME WITH FABRIC SHADE STRUCTURE
  - 9 PRE-FINISH METAL STRIP CLADDING
  - 10 14m HIGH GLASS BALUSTRADE
  - 11 14m HIGH METAL FENCING TRANSPARENT
  - 12 2.1m HIGH METAL FENCING UNDER BIN STORE
  - 13 ACOUSTIC WALL - STEEL FRAME WITH 2m HIGH TIMBER INFILL PANELS ON MASONRY RETAINING WALL
  - 14

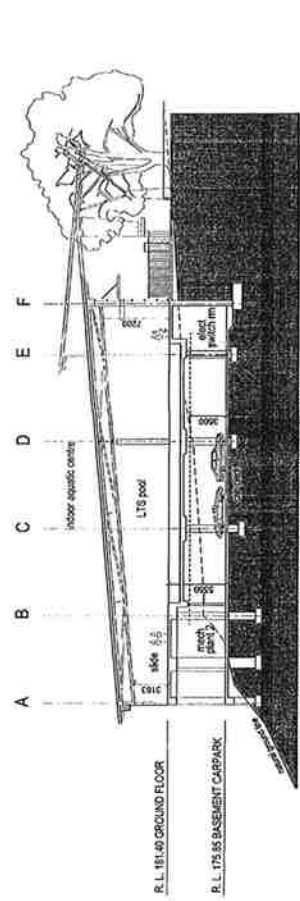


section a - east west section through LTS pool

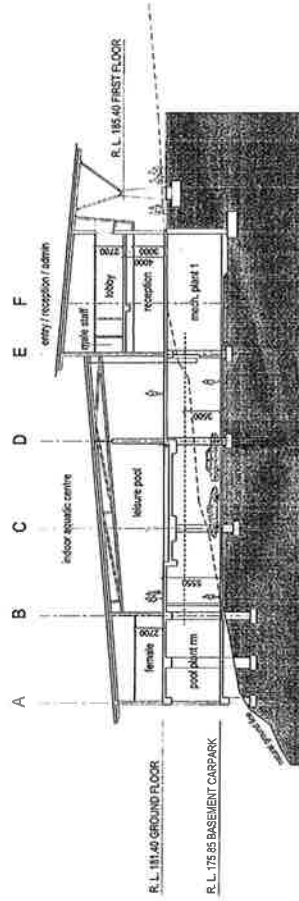


section b - east west section through leisure pool

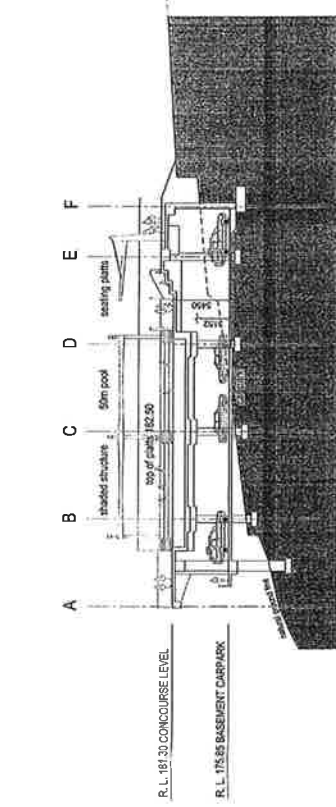


section c - east west section through 50m pool

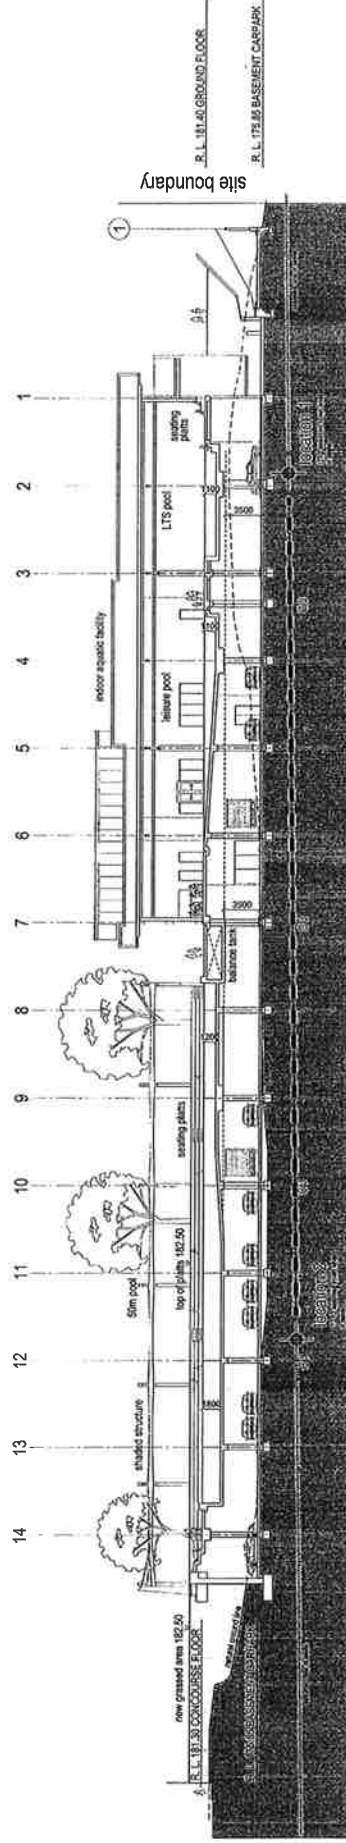

section d - north south section through main aquatic centre building & 50m pool

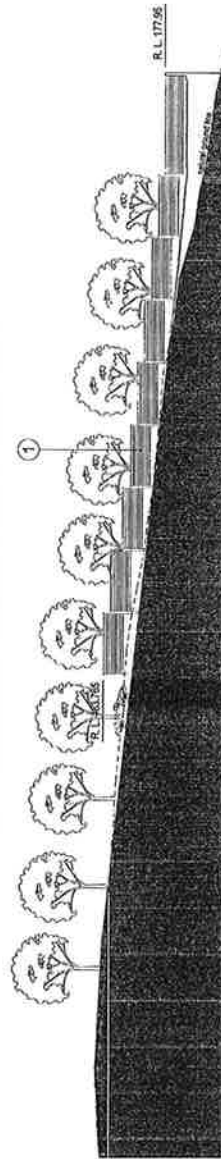

section e - section through car park access road

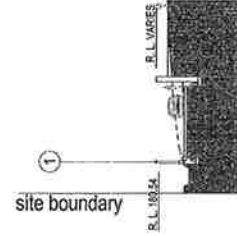

section f - part section through grid e

MATERIAL LEGEND  
1 - ACOUSTIC WALL - STEEL FRAME WITH 2m HIGH  
TIMBER INFILL PANELS ON MASONRY RETAINING WALL

