


10m 6 3 1 0  
1:100 @ ORIGINAL SIZE

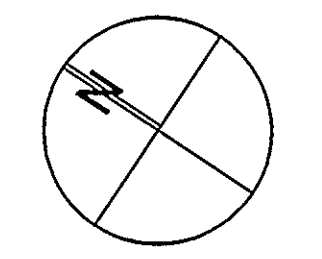

Development Application

REVISION	DESCRIPTION	DATE	CHECKED
H	Development Application	11/04/11	ML
K	Development Application	27/09/11	ML

Landscape Architects  
**Lorna Harrison Pty Ltd**  
69 Bcattie St  
Balmain NSW 2041  
Tel: (02) 9555 1147 Fax: (02) 9555 1146

Project Managers  
**Nix Project Management**  
Suite 2/ 50 Atchison St  
St Leonards NSW 2055  
ph 9437 1300 fax 9956 9804




Civil & Structural Engineers  
**Enstruct Consulting Engineers**  
Level 4 / 2 Glen St  
Milsons Point NSW 2061  
ph 8904 1444 fax 8904 1555

Electrical Mechanical & Hydraulic Engineers  
**Wood & Grieve**  
Suite 2/ 454-456 Pacific Hwy  
St Leonards NSW 2055  
ph 8484 7000 fax 8484 7100

CLIENT  
**AUSGRID**  
570 George Street  
Sydney NSW 2000








ARCHITECT  
**GARDNER WETHERILL & ASSOCIATES**  
LEVEL 2 Suite 2.01  
400 Pacific Highway  
St Leonards 2055  
T (02) 9929 6777  
F (02) 9929 3999  
E design@gardnerwetherill.com.au  
A.C.N. 104 476 833  
Nominated Architect - Alan & Rose Gardner (Reg No. 3949)

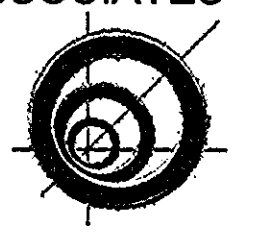

PROJECT  
**Pole Transfer Depot**  
Mundwili Road  
Mt Ku Ring Gai  
NSW 2080

DRAWING TITLE	
Development Application Roof Plan	
PROJECT No	REVISION
10063	K
DRAWING SCALE	DATE
As Shown	30/03/2011
SHEET SIZE	DRAWN
A1	ML/GMc
CHECKED	TW

M:\Projects\2010\10063 Ausgrid Ku-ring-gai\11.0 CAD\Plan Files (gln)\110063 Master DA.dwg

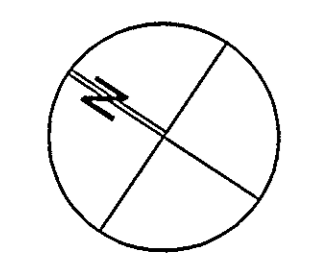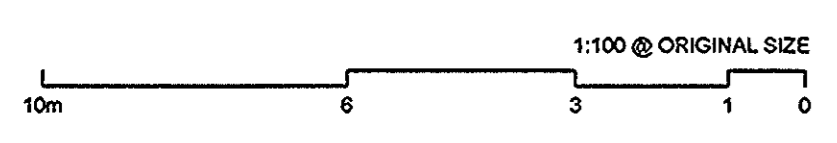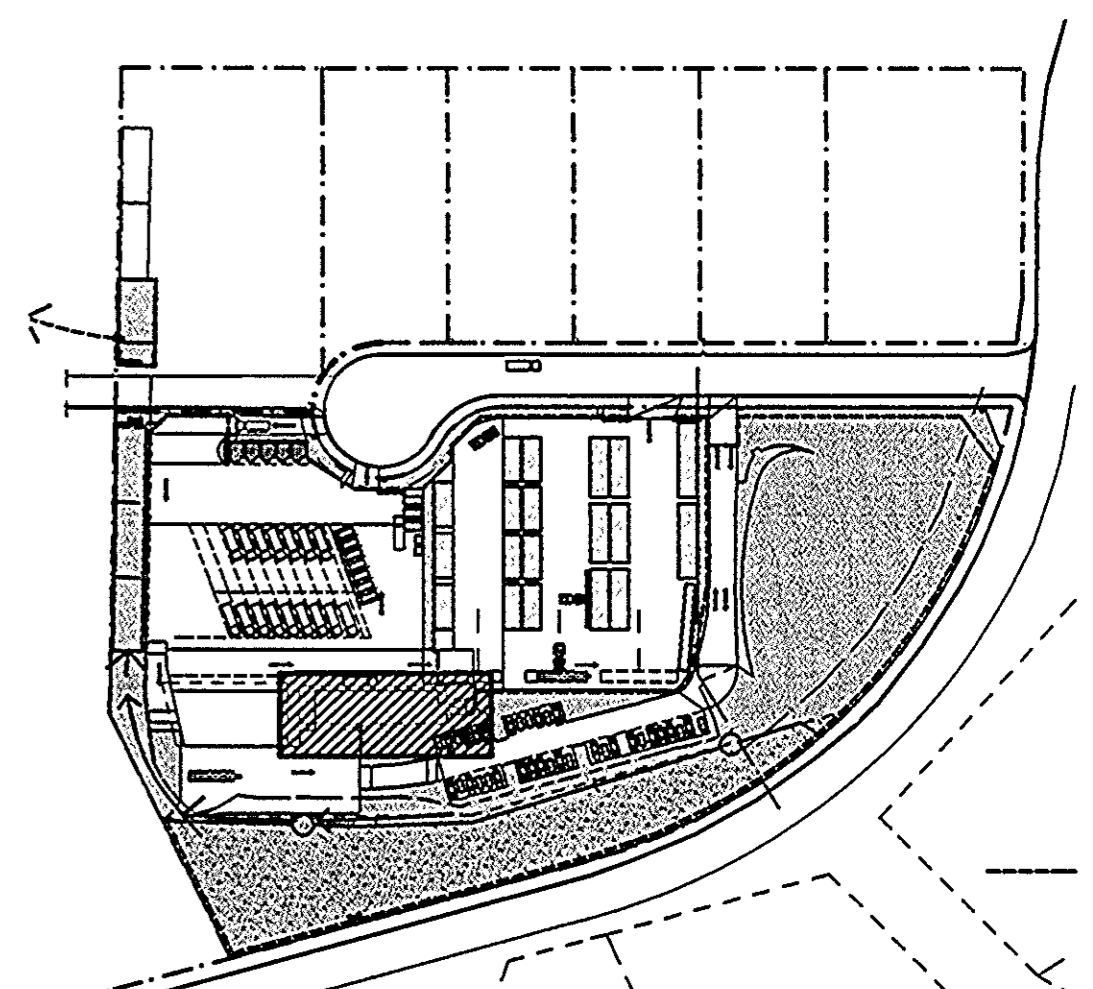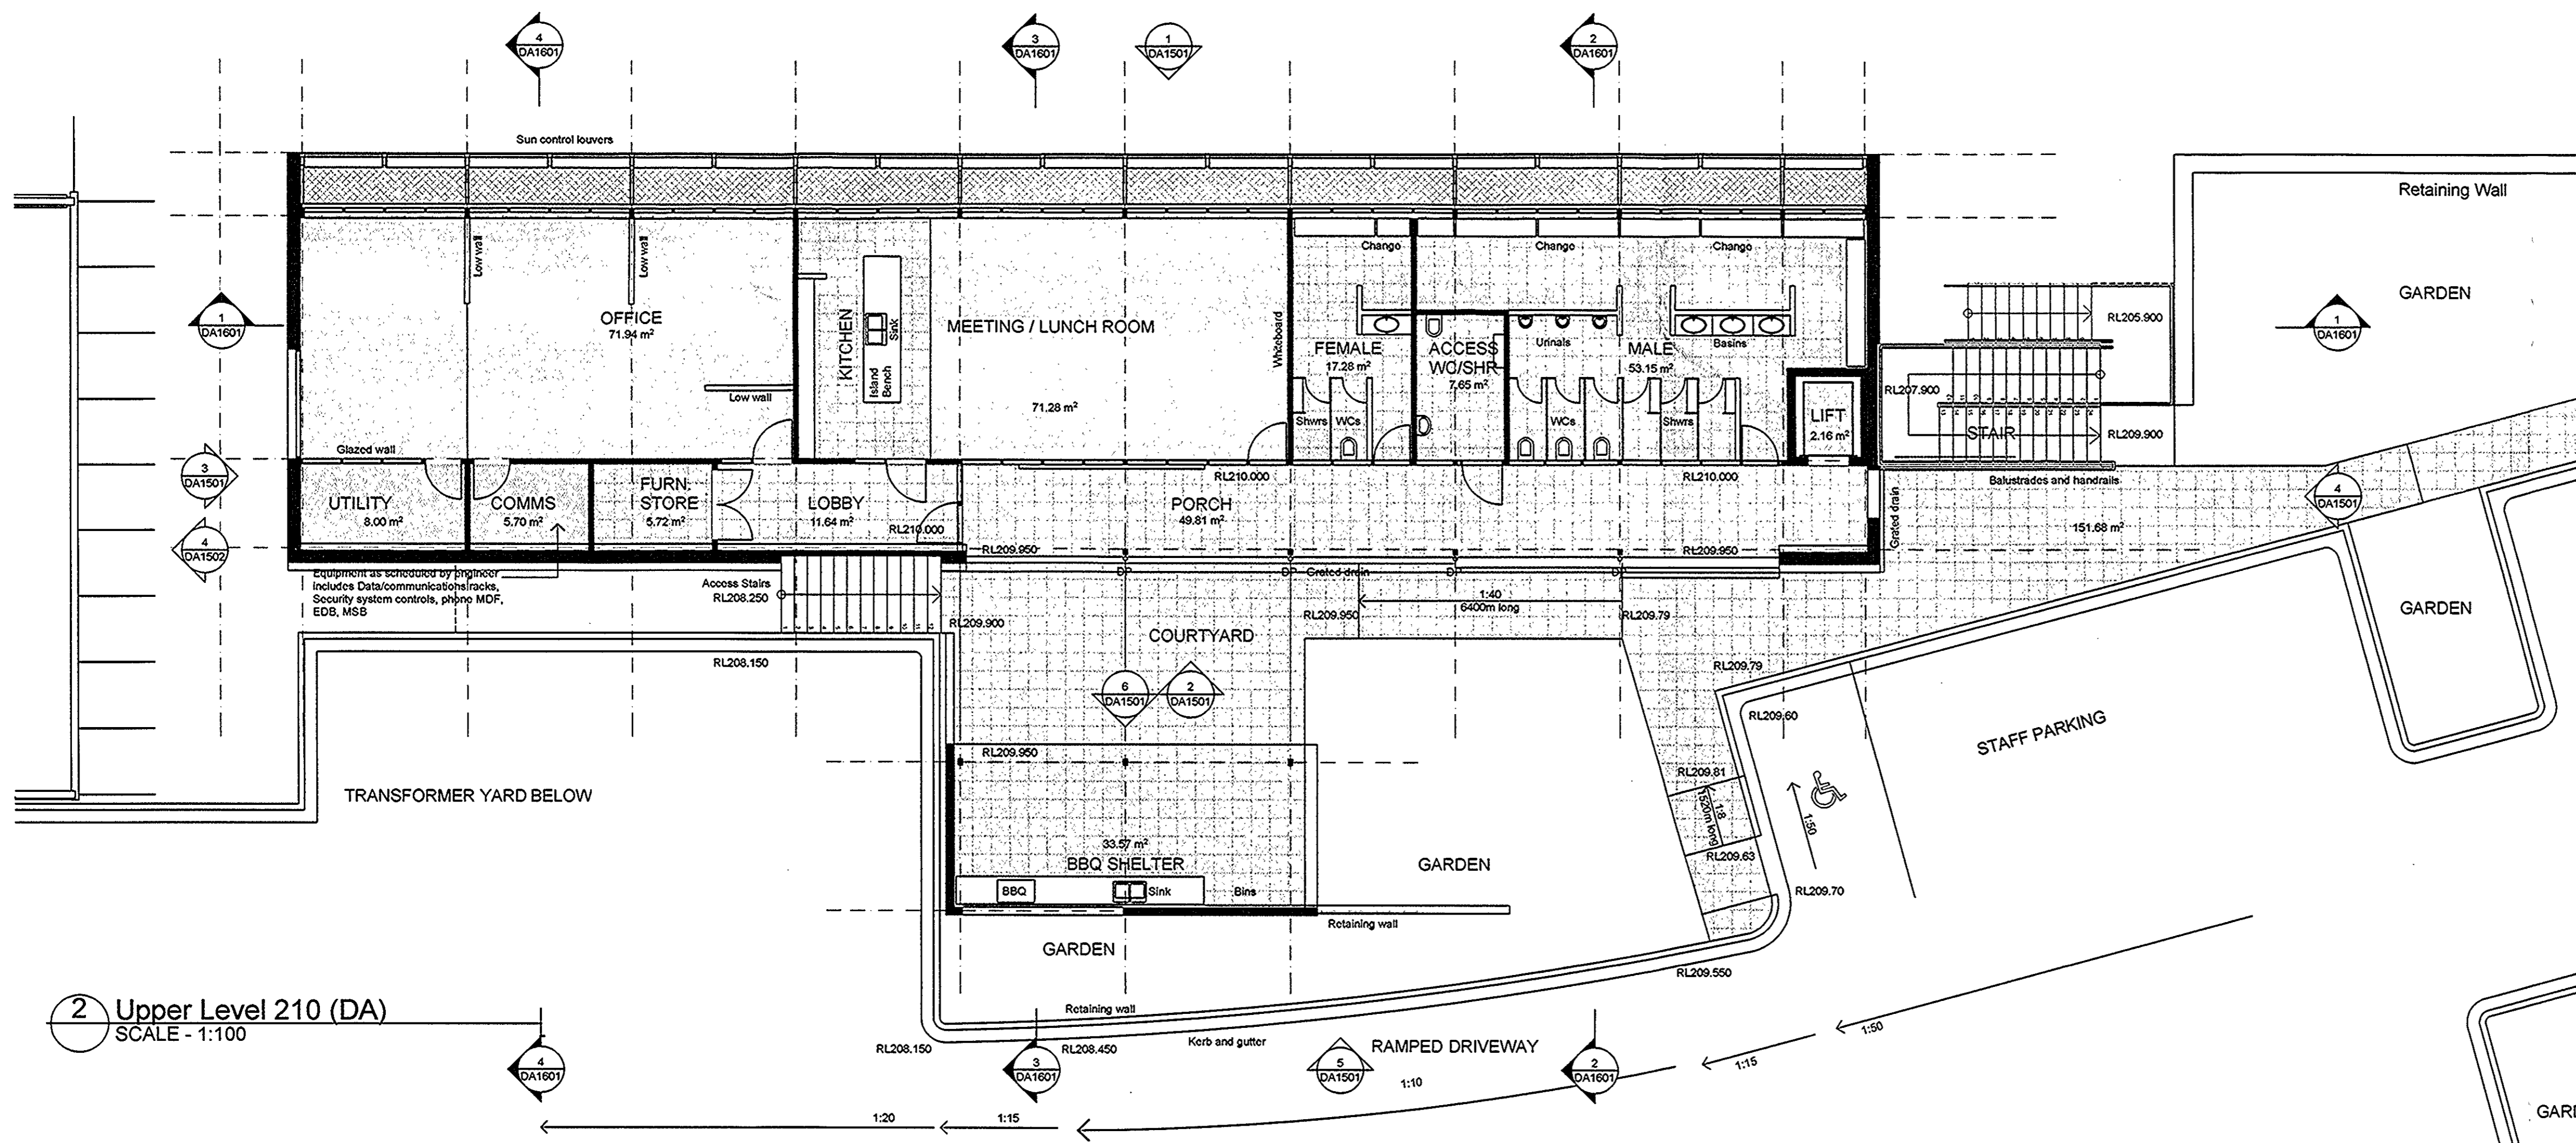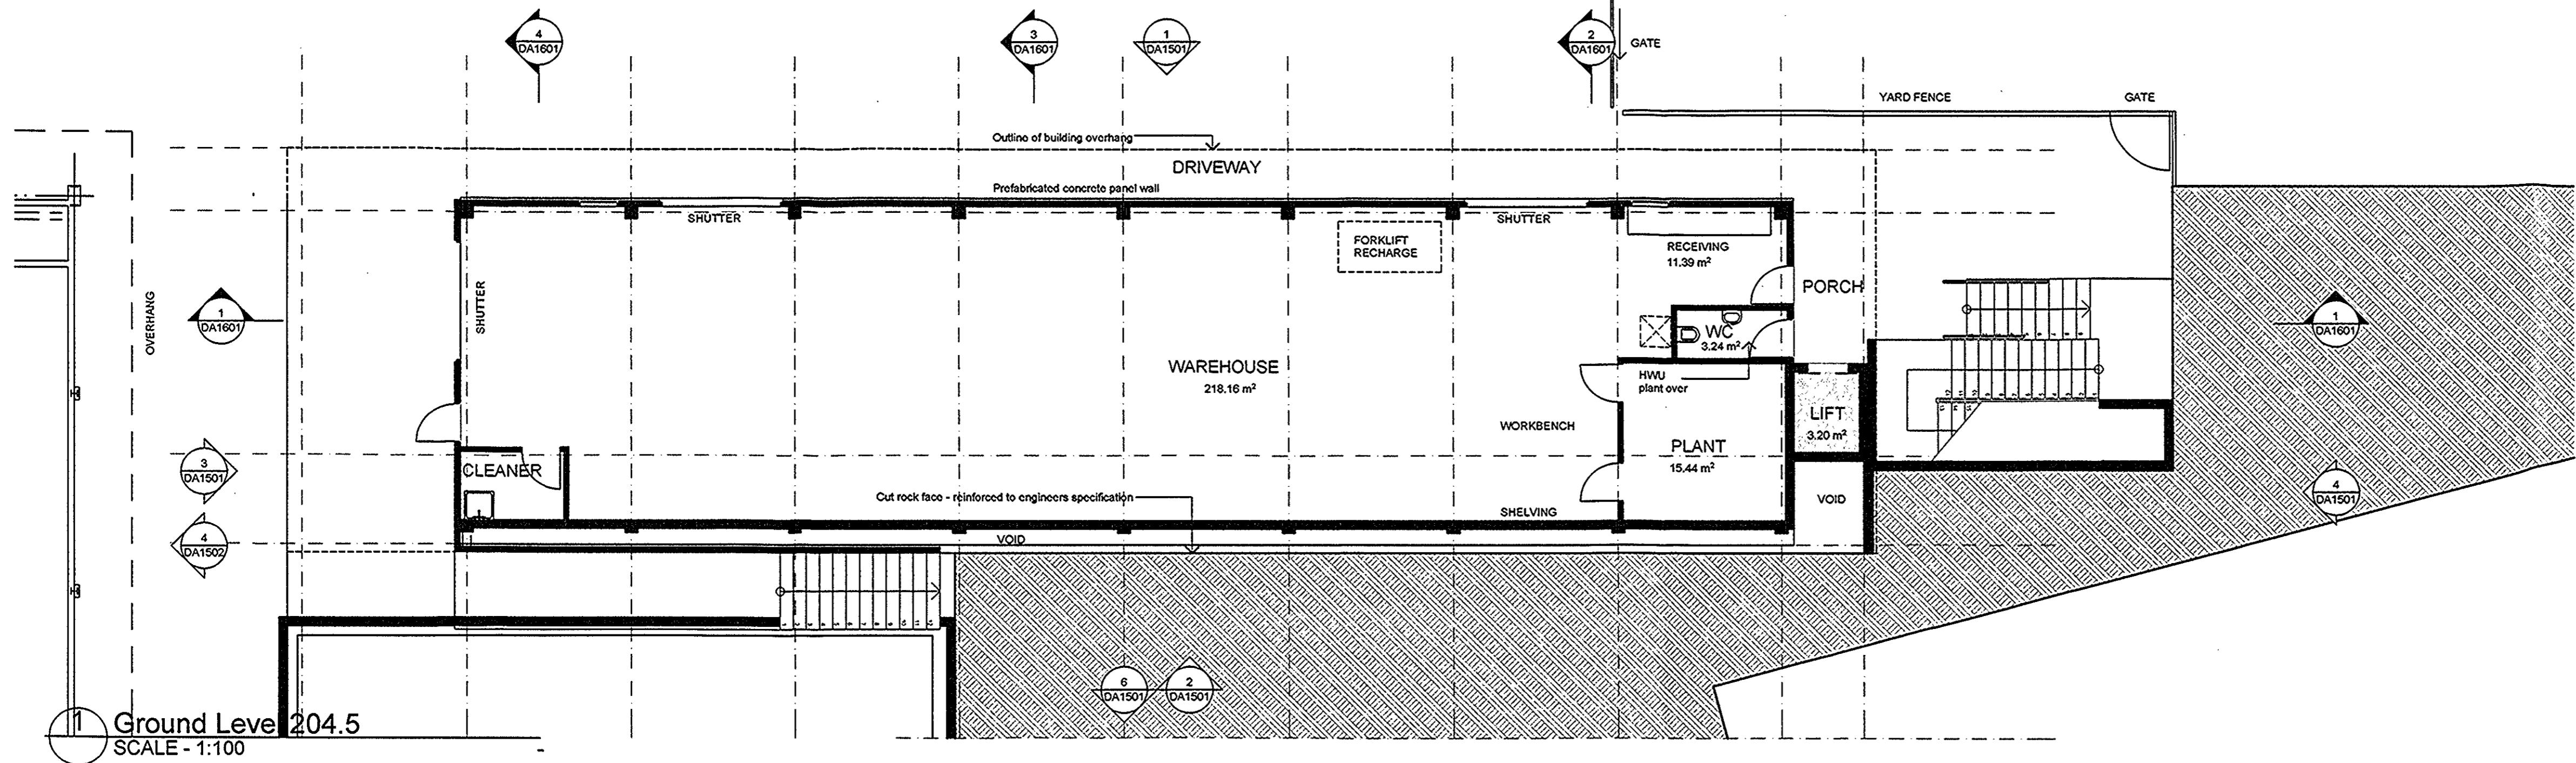

Development Application

REVISION	DESCRIPTION	DATE	CHECKED
H	Development Application	29/04/11	ML
K	Development Application	27/09/11	ML

**Landscape Architects**  
Lorna Harrison Pty Ltd  
63 Beattie St  
Balmain NSW 2041  
Tel: (02) 9555 1147 Fax: (02) 9555 1146

**Project Managers**  
Nix Project Management  
Suite 2/ 50 Atchison St  
St Leonards NSW 2065  
ph 9437 1500 fax 9296 9804

**Structural Engineers**  
Enstruct Consulting Engineers  
Level 4 / 2 Glen St  
Milsom Point NSW 2061  
ph 9304 1444 fax 8904 1555


**Electrical, Mechanical & Hydraulic Engineers**  
Wood & Grieve  
Suite 2/ 454-456 Pacific Hwy  
St Leonards NSW 2065  
ph 8484 7000 fax 8484 7100

**CLIENT**  
AUSGRID  
570 George Street  
Sydney NSW 2000

**ARCHITECT**  
GARDNER WETHERILL & ASSOCIATES  
LEVEL 2 Suite 2.01  
420 Pacific Highway  
St Leonards 2065

T (02) 9529 6777  
F (02) 9529 3999  
E design@gardnerwetherill.com.au  
A.C.N. 104 478 835


Notified Architect - Aletta Ross Gardner (Reg No. 3945)

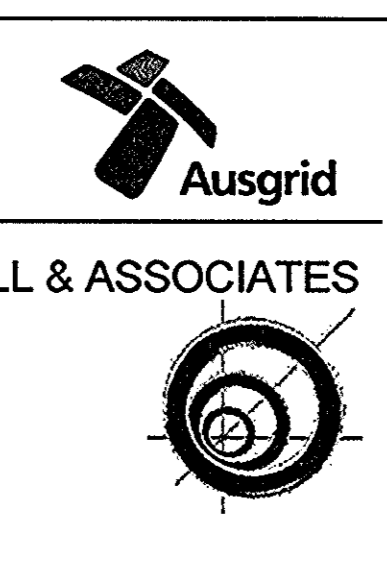


**PROJECT**  
Pole Transfer Depot  
Mundaw Road  
Mt Ku Ring Gai  
NSW 2080

**DRAWING TITLE**  
Development Application  
General Arrangements


PROJECT No	DRAWING No	REVISION
10063	DA1201	K
DRAWING SCALE	SHEET SIZE	DRAWN
As Shown	A1	ML/GMc
CHECKED	DATE	
TW	30/03/2011	

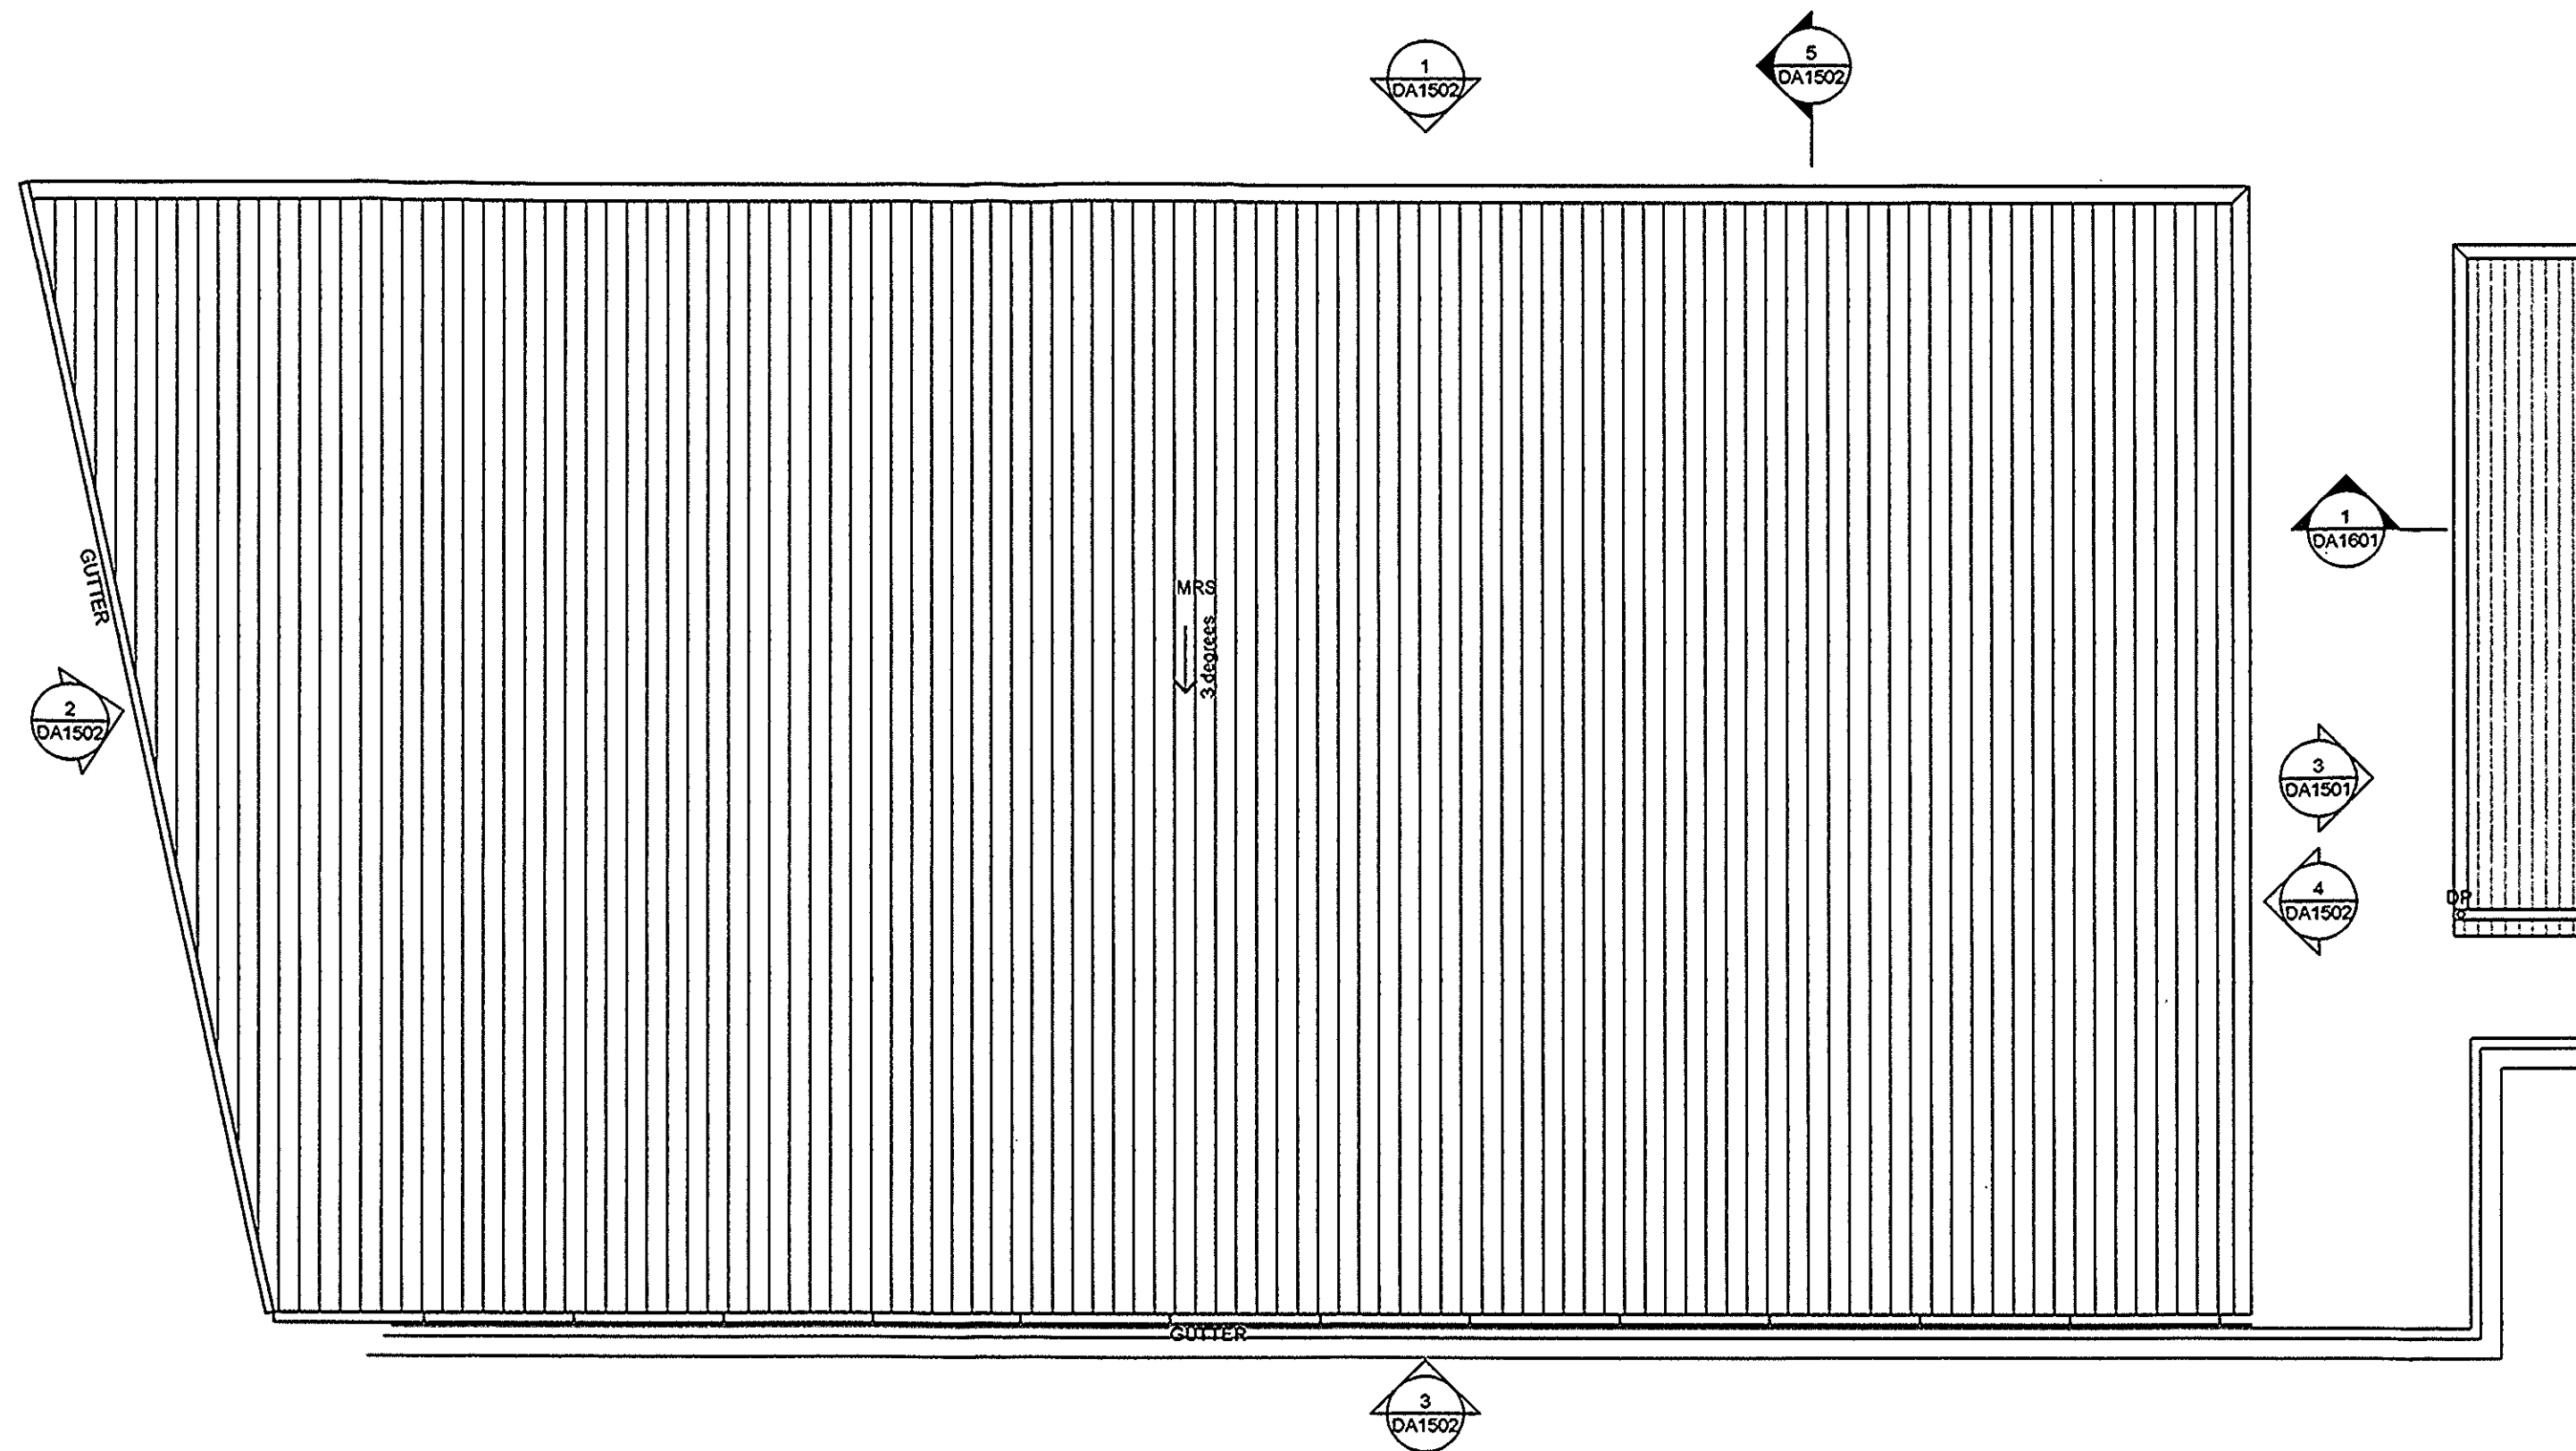


2 Roof Plan  
SCALE - 1:100

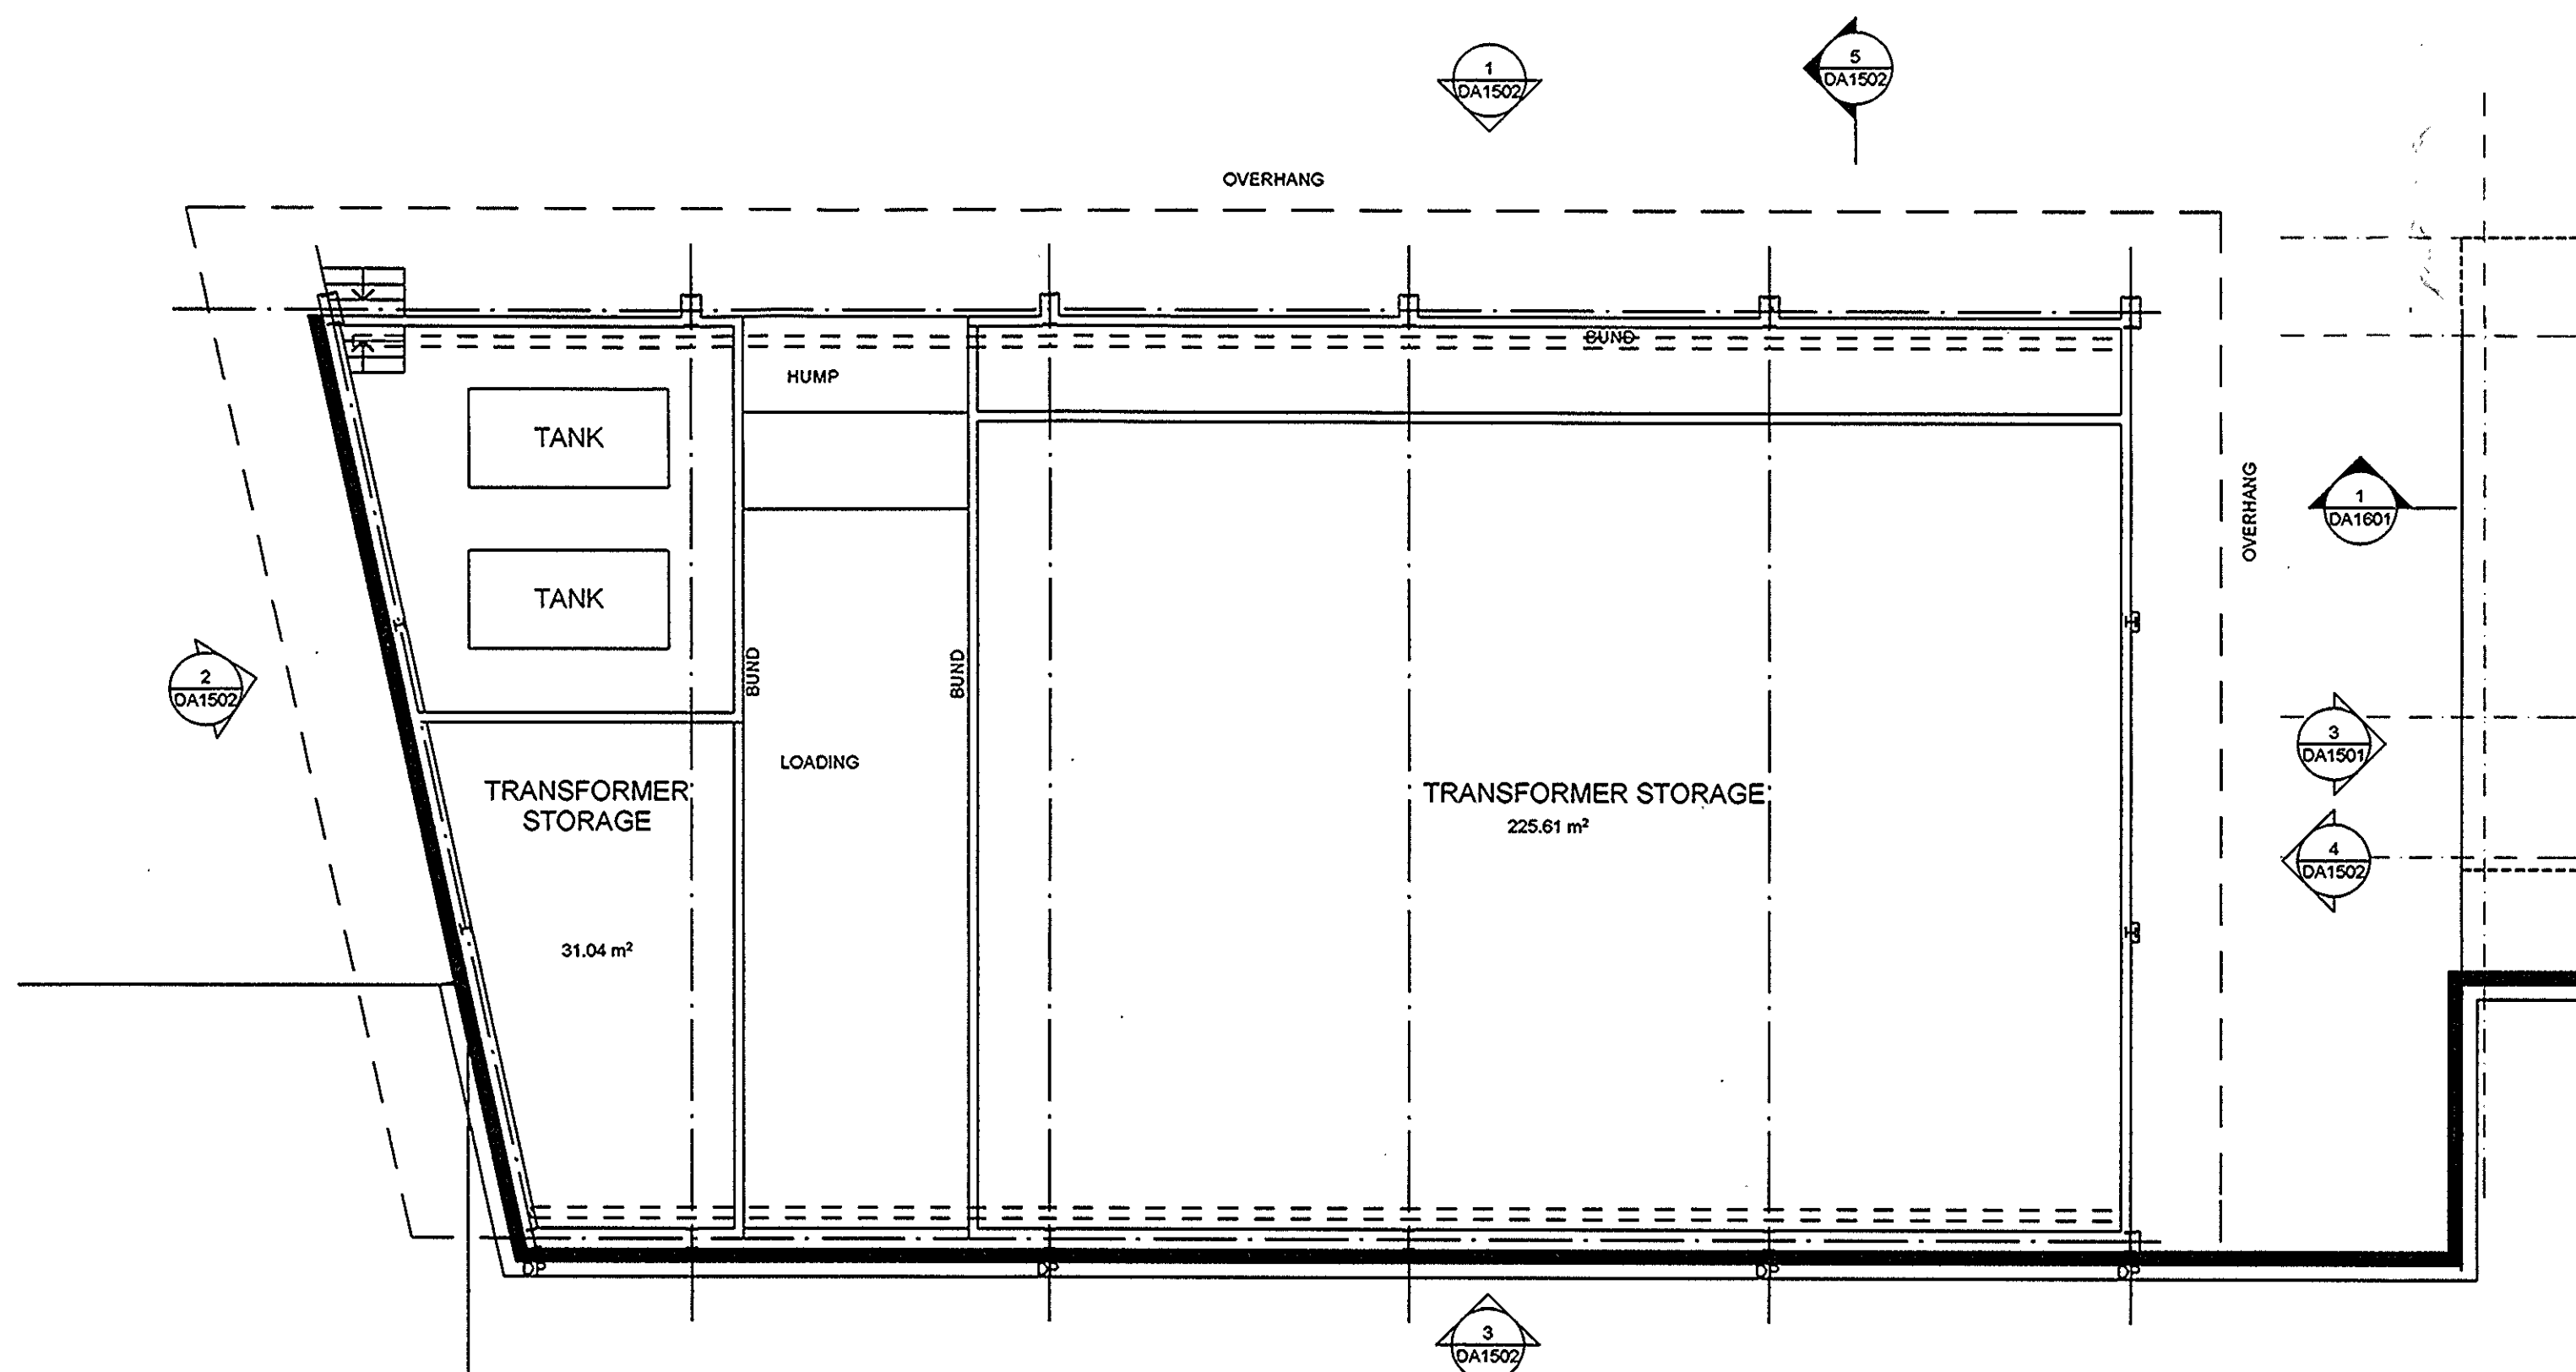

1 Ground Level 204.5  
SCALE - 1:100

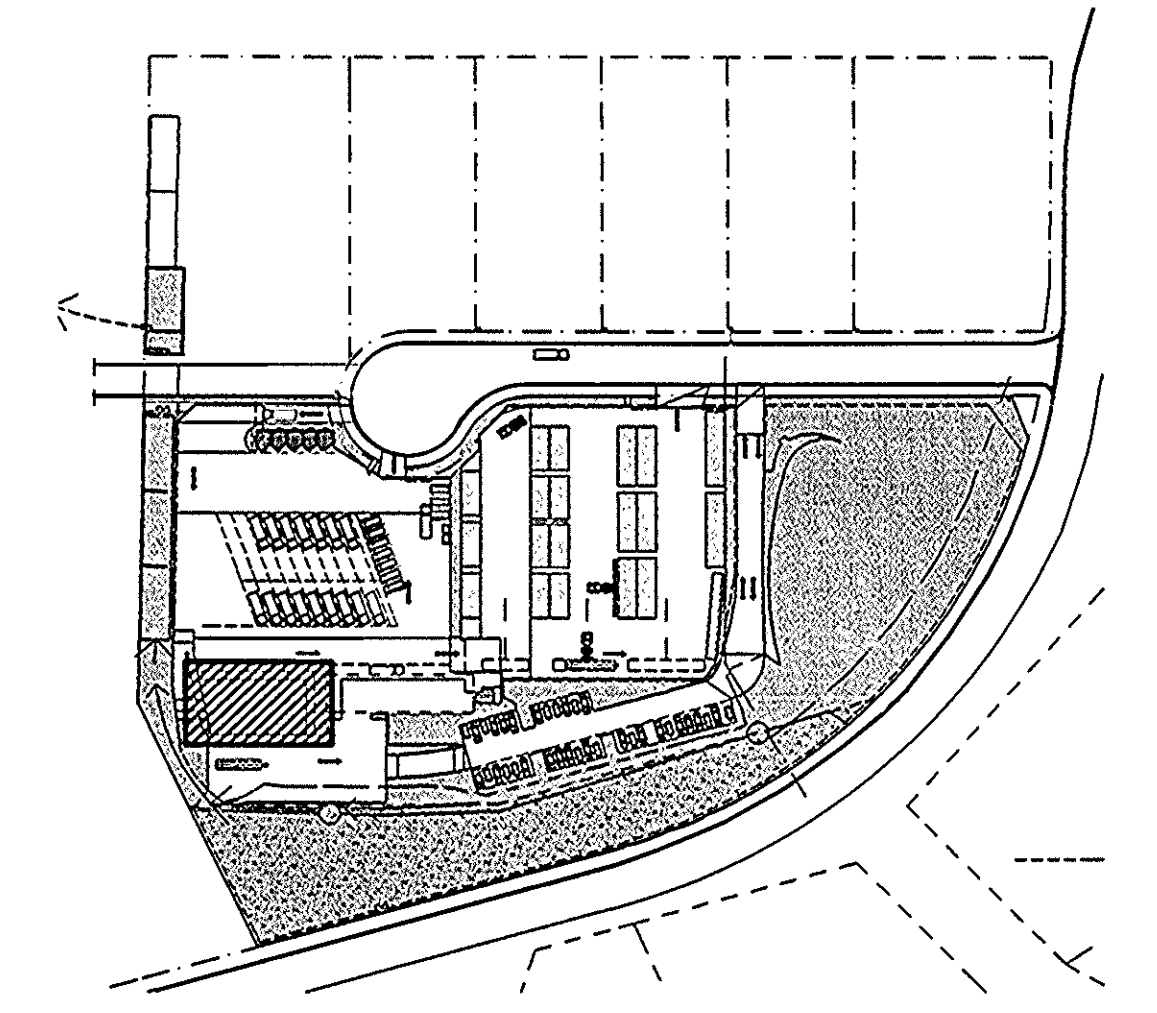

3 Legend  
SCALE - 1:2000

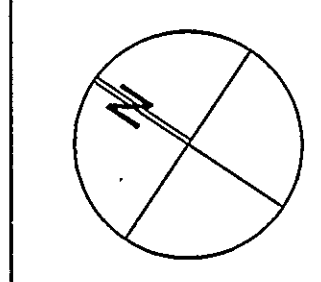

Development Application

REVISION	DESCRIPTION	DATE	CHECKED
K	Development Application	27/09/11	ML

Landscape Architects  
**Loma Harrison Pty Ltd**  
68 Beattie St  
Balmoral NSW 2041  
Tel: (02) 9555 1147 Fax: (02) 9555 1148

Project Managers  
**Nix Project Management**  
Suite 2/ 50 Atchison St  
St Leonards NSW 2065  
ph 9437 1300 fax 9968 9804

**nix** Lead Manage Deliver

Civil & Structural Engineers  
**Enstruct Consulting Engineers**  
Level 4/ 2 Glen St  
Missions Point NSW 2061  
ph 8904 1444 fax 8904 1555

Electrical Mechanical & Hydraulic Engineers  
**Wood & Grieve**  
Suite 2/ 454-456 Pacific Hwy  
St Leonards NSW 2055  
ph 8484 7000 fax 8484 7100

CLIENT  
**AUSGRID**  
570 George Street  
Sydney NSW 2000

**Ausgrid**

ARCHITECT  
**GARDNER WETHERILL & ASSOCIATES**  
LEVEL 2 Suite 2.01  
460 Pacific Highway  
St Leonards 2065  
T (02) 9929 6777  
F (02) 9929 2929  
E design@gardnerwetherill.com.au  
A.C.N. 104 476 833  
Nominated Architect - Alister Rose Gardner (Reg No. 3945)

PROJECT  
**Pole Transfer Depot**  
Mundow Road  
Mt Ku Ring Gai  
NSW 2080

DRAWING TITLE  
**Development Application  
General Arrangements - Transformer yard**

PROJECT NO <b>10063</b>	DRAWING NO <b>DA1301</b>	REVISION <b>K</b>
DRAWING SCALE As Shown	SHEET SIZE A1	DATE 30/03/2011