


UNSHADED AREA DENOTES EXTENT
OF DA APPROVAL SUBMISSION

REFER TO LANDSCAPE ARCHITECT'S DRAWINGS
FOR EXTENT AND TYPE OF SOFT LANDSCAPING

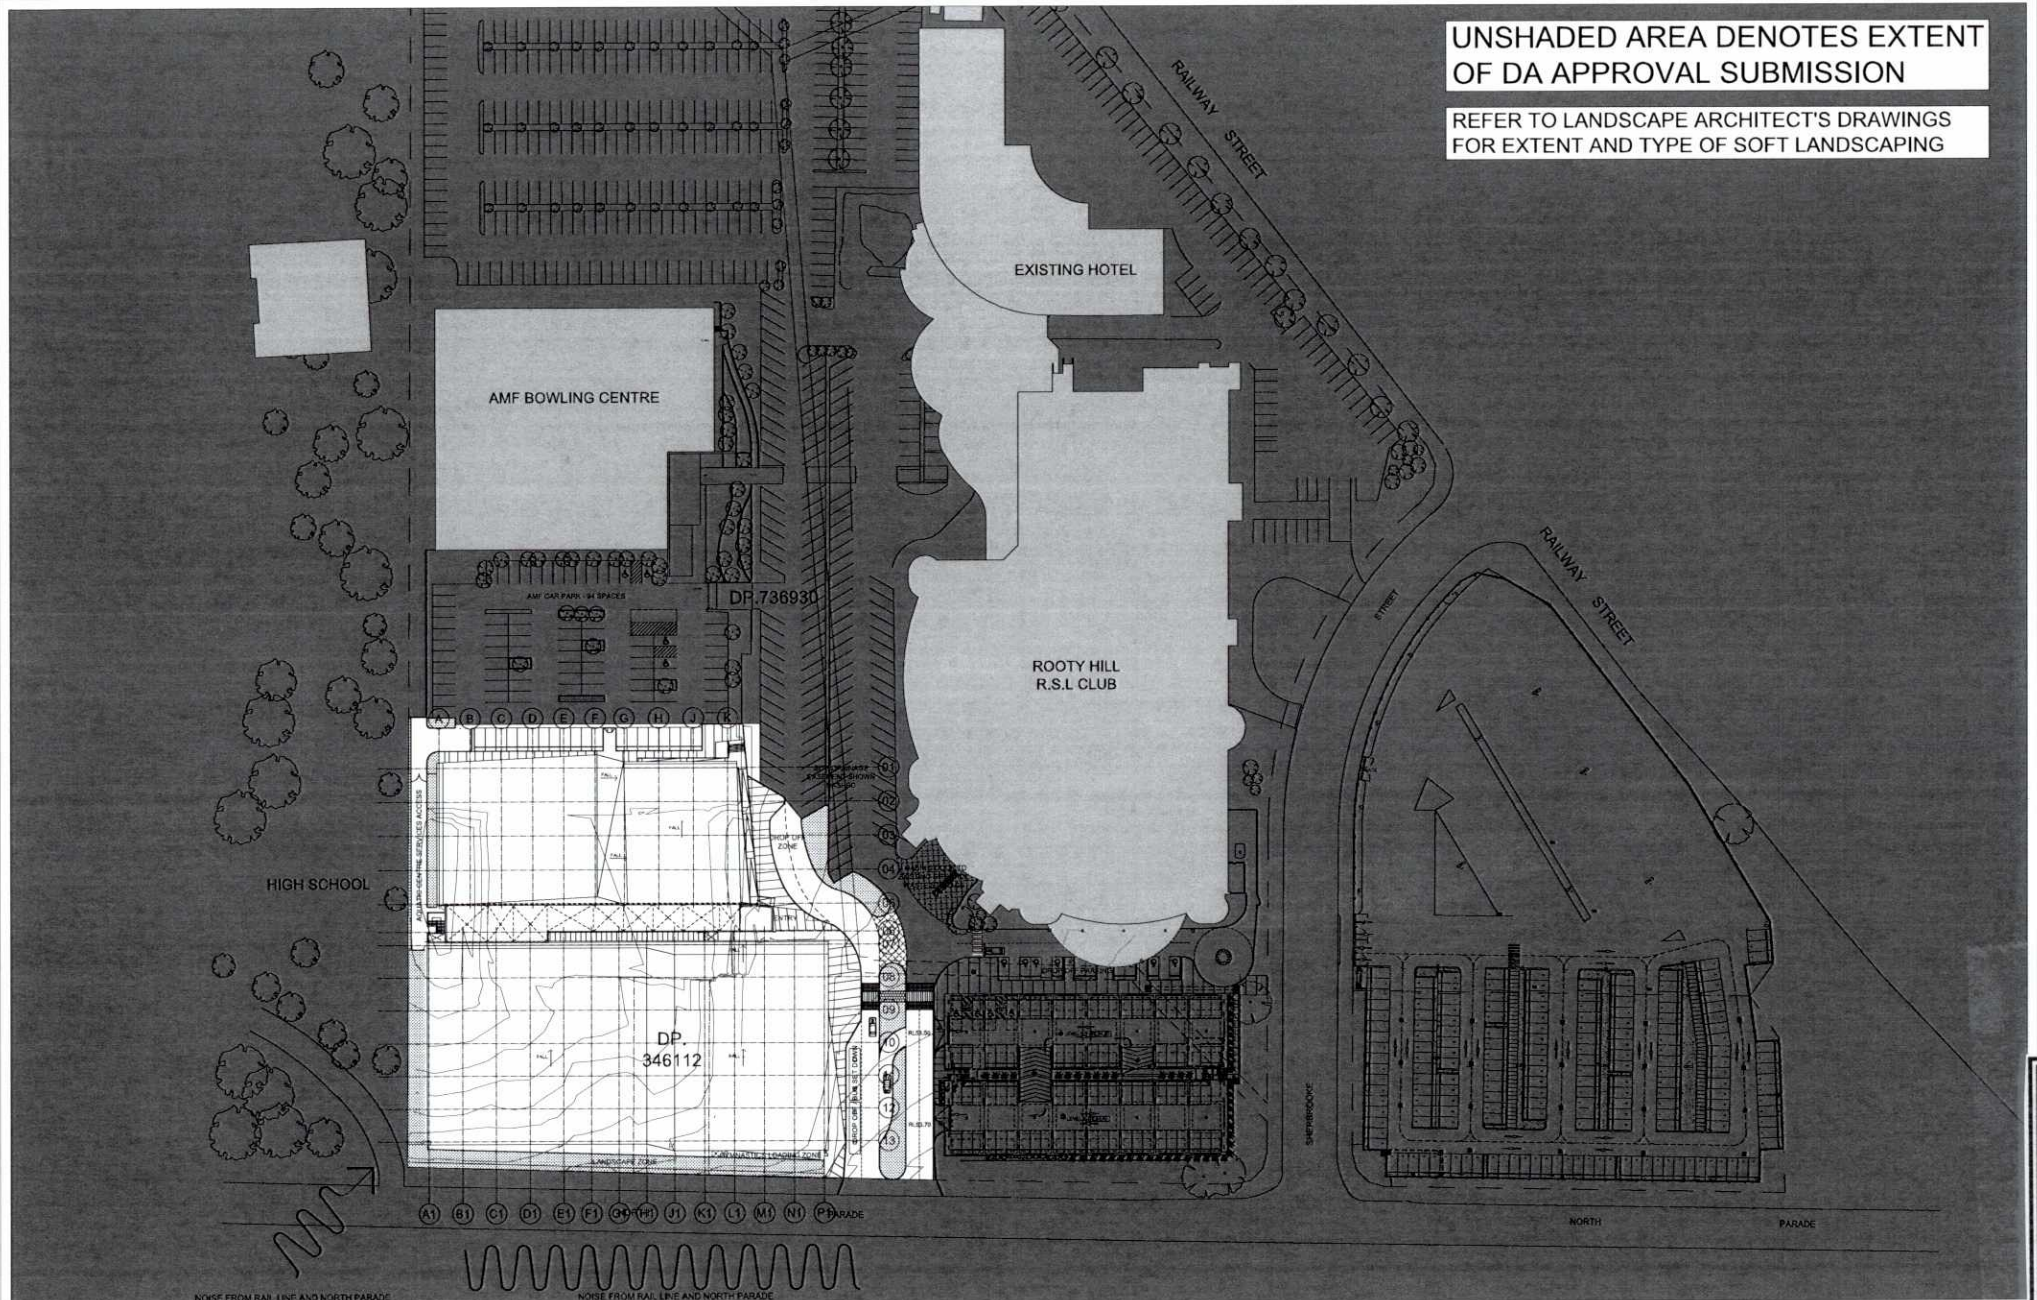

Rev	Description	By	Date
01	ISSUED FOR DA APPROVAL		24/11/11

Rev	Description	By	Date


Consultants	Architect: Cox Richardson Project Manager: [Name] Draftsman: [Name] Structural Engineer: [Name] Landscape Architect: [Name] Civil Engineer: [Name]	Consultants	Structural Engineer: [Name] Landscape Architect: [Name] Civil Engineer: [Name] Mechanical Engineer: [Name] Electrical Engineer: [Name]
-------------	--	--------------------	---

Cox Richardson Level 2, 204 Clarence Street, Sydney 2000 Australia Tel: 612 3267 8888 Fax: 612 3264 5844 Email: sydney@cox.com.au	COX
---	------------

ROOTY HILL RSL GYM & AQUATIC CENTRE Rooty Hill, NSW	Rooty Hill RSL
---	-----------------------

Drawing Title SITE PLAN	Drawing Number A-SP-00	Revision 01	Date 24/11/11	North
Issued for DA APPROVAL	Scale 1:500	Drawn		

ATTACHMENT 2

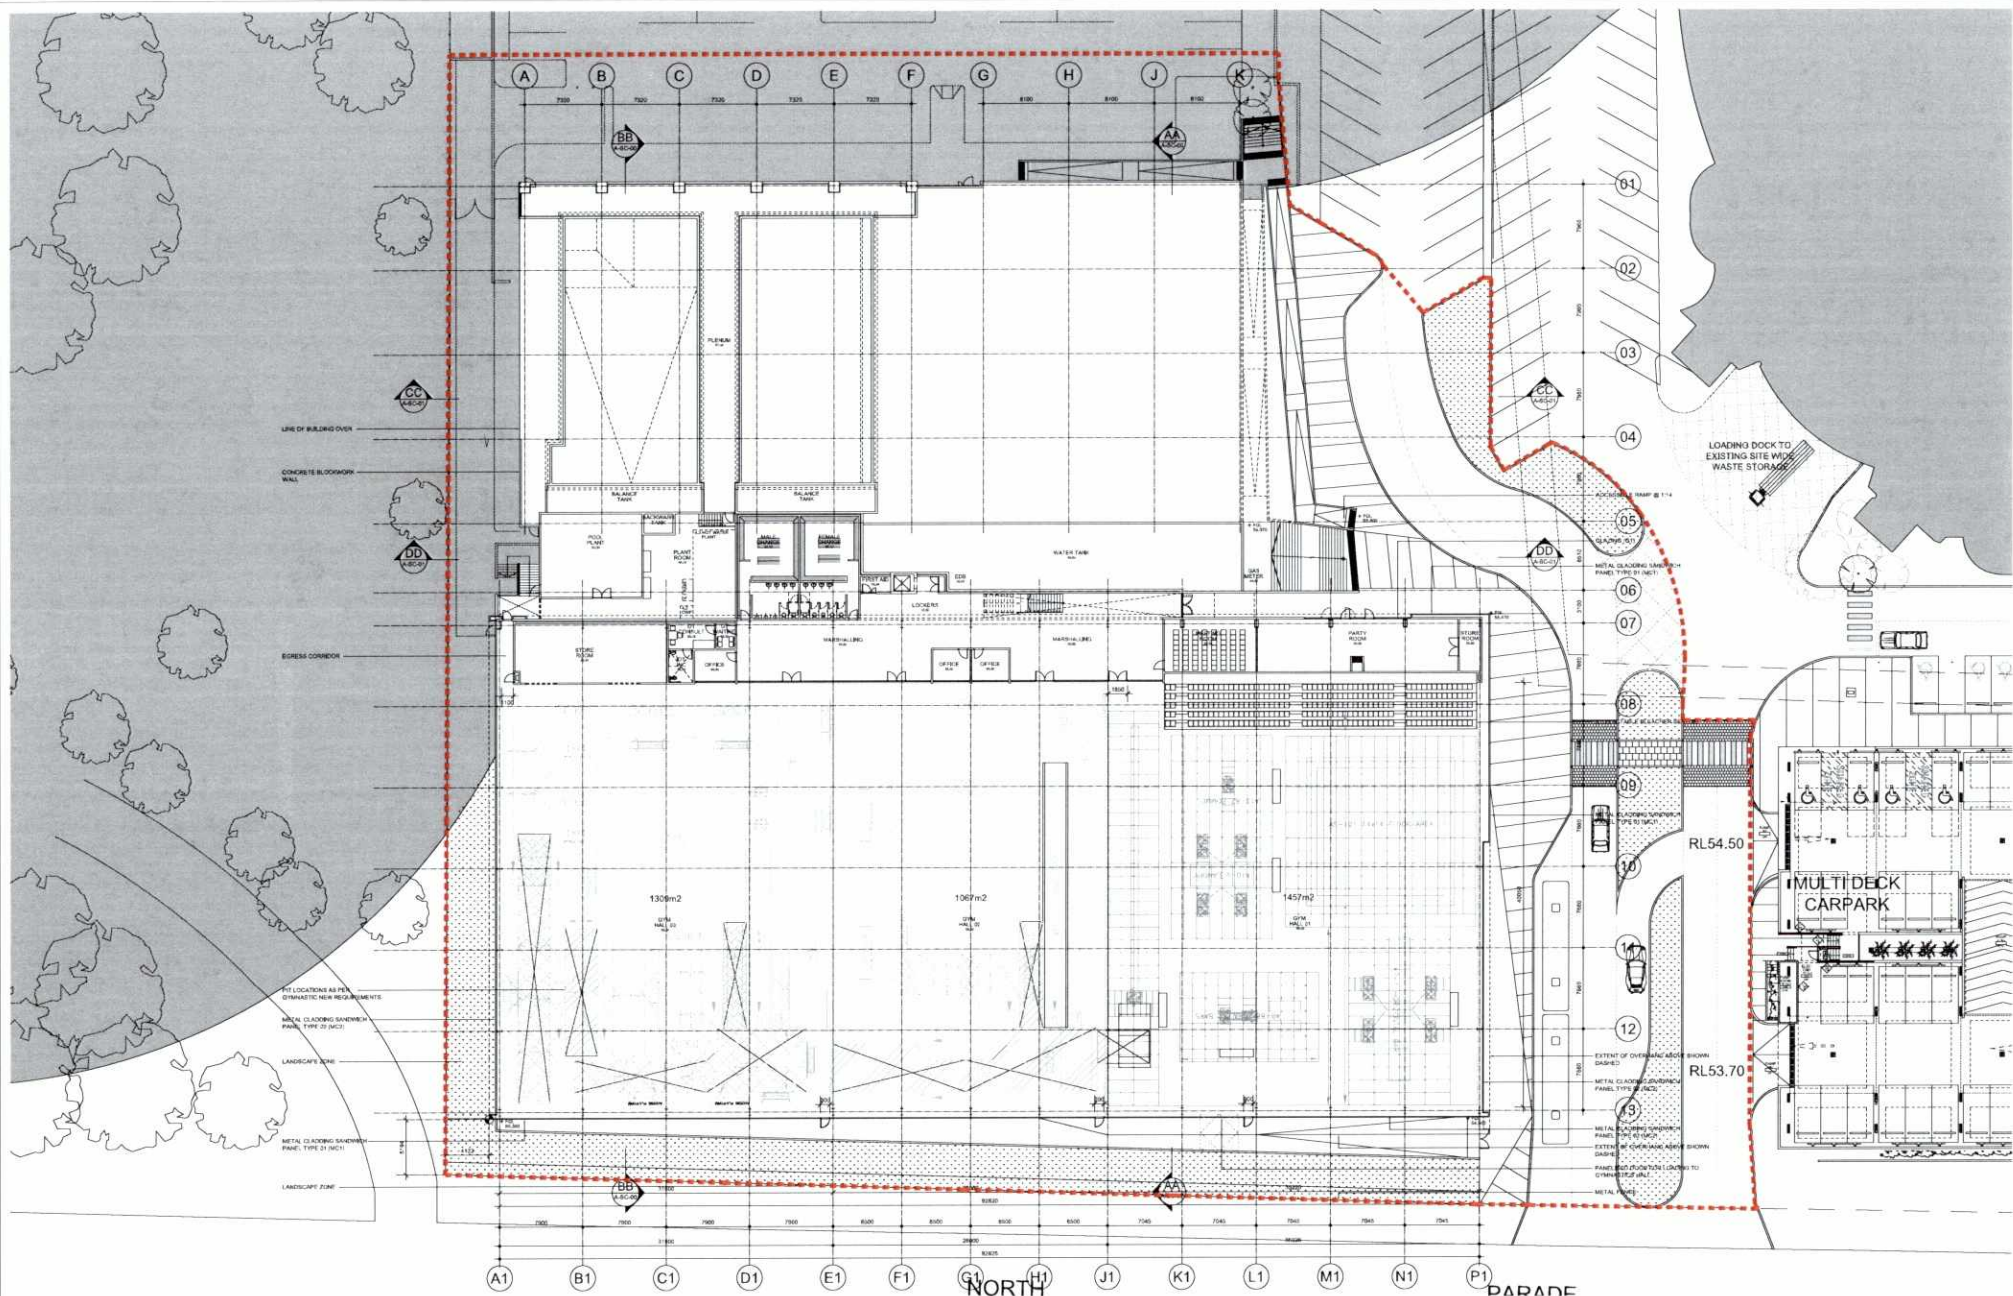

Rev	Description	By	Date	Rev	Description	By	Date
01	ISSUED FOR DA APPROVAL		24/11/11				

Consultants	By	Date
Project Manager		
Architect		
Structural Engineer		
MEP Engineer		
Landscaper		
Cost Consultant		
Quantity Surveyor		
Building Surveyor		
Fire Engineer		
Transport Planner		
Energy Assessor		
Acoustic Assessor		
Health and Safety Assessor		
Environmental Assessor		
Heritage Assessor		
Archaeologist		
Historian		
Palaeontologist		
Geologist		
Hydrologist		
Ecologist		
Botanist		
Zoologist		
Entomologist		
Malacologist		
Conchologist		
Ornithologist		
Mammalogist		
Reptiliologist		
Amphibiologist		
Fish Biologist		
Marine Biologist		
Botanist		
Zoologist		
Entomologist		
Malacologist		
Conchologist		
Ornithologist		
Mammalogist		
Reptiliologist		
Amphibiologist		
Fish Biologist		
Marine Biologist		

Consultants	By	Date
Project Manager		
Architect		
Structural Engineer		
MEP Engineer		
Landscaper		
Cost Consultant		
Quantity Surveyor		
Building Surveyor		
Fire Engineer		
Transport Planner		
Energy Assessor		
Acoustic Assessor		
Health and Safety Assessor		
Environmental Assessor		
Heritage Assessor		
Archaeologist		
Historian		
Palaeontologist		
Geologist		
Hydrologist		
Ecologist		
Botanist		
Zoologist		
Entomologist		
Malacologist		
Conchologist		
Ornithologist		
Mammalogist		
Reptiliologist		
Amphibiologist		
Fish Biologist		
Marine Biologist		


Cox Richardson
 Level 2, 204 Clarence Street, Sydney 2000 Australia
 Tel: 612 9257 8500 Fax: 612 9254 5844
 Email: sydney@cox.com.au

COX

ROOTY HILL RSL GYM & AQUATIC CENTRE
 Rooty Hill, NSW

Rooty Hill RSL

Drawing Title			North
GROUND FLOOR PLAN			
Drawing Number	Revision	Date	North
A-FP-00	01	24/11/11	
Issued for	Scale	Drawn	North
DA APPROVAL	1:200		

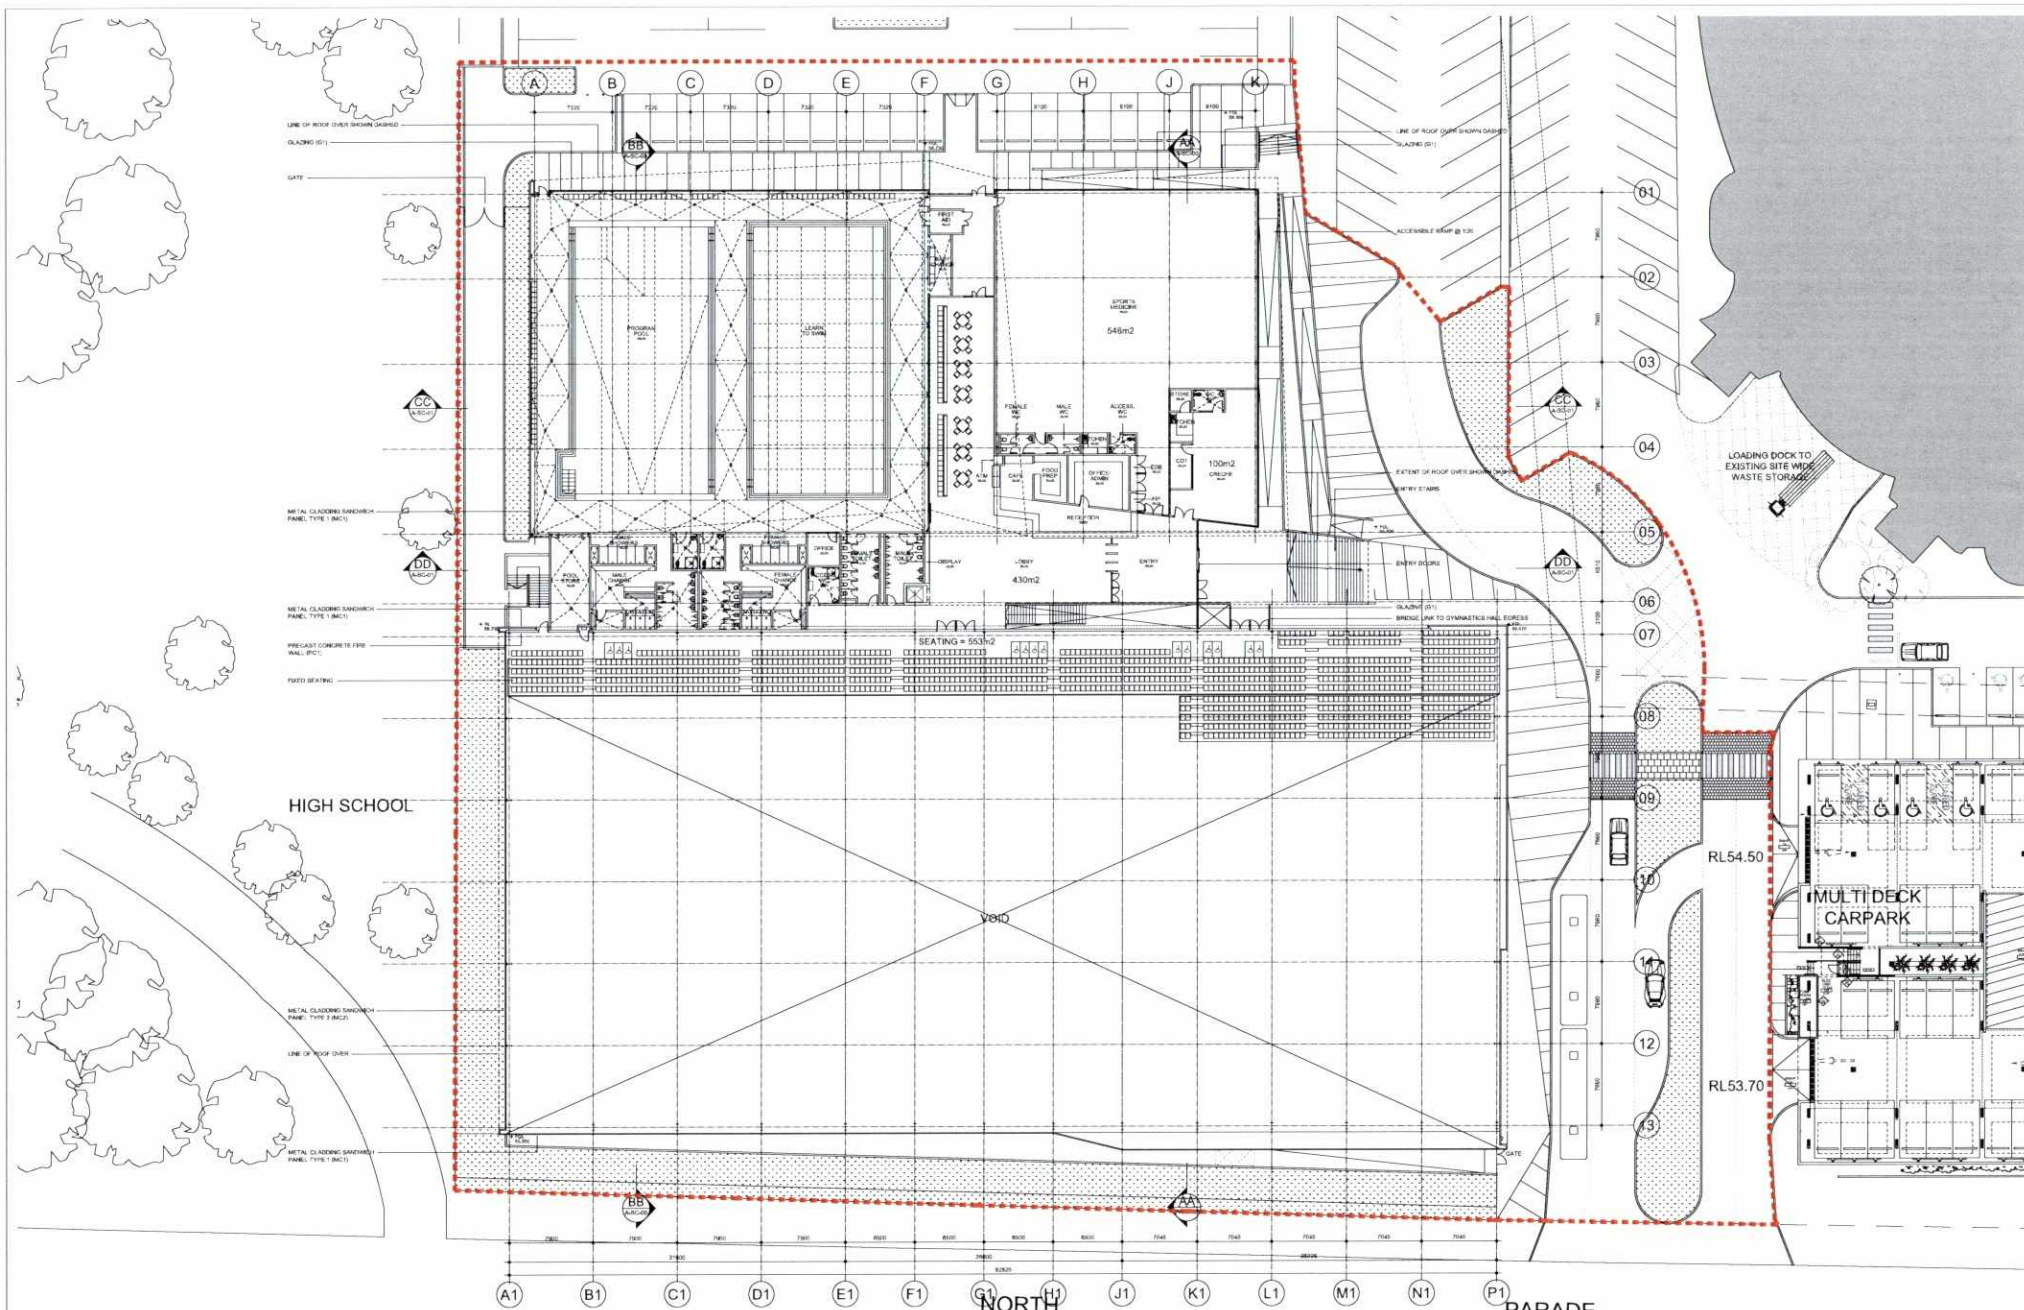

Rev	Description	By	Date
01	ISSUED FOR DA APPROVAL		24/11/11

Rev	Description	By	Date

Consultants	By	Date
Project Manager		
Headline Property		
Block Consultant		
Value & Partners		
Structural Engineer		
MEP Consultant		
Services Engineer		
James McRoberts		

Consultants	By	Date
Project Manager		
Headline Property		
Block Consultant		
Value & Partners		
Structural Engineer		
MEP Consultant		
Services Engineer		
James McRoberts		

Consultants	By	Date
Project Manager		
Headline Property		
Block Consultant		
Value & Partners		
Structural Engineer		
MEP Consultant		
Services Engineer		
James McRoberts		

Cox Richardson
Level 2, 204 Clarence Street, Sydney 2000 Australia
Tel: 613 5087 8000 Fax: 613 5084 5844
Email: crr@cox.com.au

ROOTY HILL RSL GYM & AQUATIC CENTRE
Rooty Hill, NSW



Drawing Title
FIRST FLOOR PLAN
Drawing Number
A-FP-01
Revision
02
Issued for
DA APPROVAL
Scale
1:200

Date
24/11/11
Drawn
North

Architectural elevation drawing of the Gymnastics Centre and Sports Medicine building. The drawing shows a long, low profile with a sloped roof on the left side. The building is divided into sections labeled 01 through 13. Key features include a 'GYMNASIUM CENTRE' section with a sloped roof, a 'SPORTS MEDICINE' section with a flat roof, and an 'EXISTING CARPARK' area. The drawing includes various annotations for materials like 'METAL CLADDING SANDWICH PANEL' and 'METAL DECK ROOF (RIB)', as well as level markers for 'FIN. FLOOR', 'FIN. ROOF', and 'EXIST. CARPARK'. A 'NORTH PARADE' is indicated on the left side.

[illegible]

Rev	Description	By	Date
01	ISSUED FOR DA APPROVAL		24/11/11

 COPYRIGHT COX ARCHITECTURE PTY LTD 2010
 ANY FORM OF REPRODUCTION OF THIS DRAWING IS PROHIBITED IN WHOLE OR IN PART WITHOUT THE WRITTEN
 PERMISSION OF COX ARCHITECTURE PTY LTD. ANY UNAUTHORIZED REPRODUCTION IS PROHIBITED.

[illegible]

Consultants	
Project Manager	David J. Schweitzer, P.E. Senior P.E., N.E.C. 2002 Tel: 802/536-3030 Fax: 734-736-7330
MECA Consultant	John J. Lavelle, P.E. William Phillips Resident, N.E.C. 2004 Tel: 978/255-2000 Fax: 978/277-7000
Vic L&E & Partners	John J. Rasmussen, P.E. Robertson Resident, N.E.C. 2004 Tel: 978/277-7000 Fax: 978/277-7000
Structural Engineer	John J. Rasmussen, P.E. Robertson Resident, N.E.C. 2004 Tel: 978/277-7000 Fax: 978/277-7000
ARC Consultants	John J. Rasmussen, P.E. Robertson Resident, N.E.C. 2004 Tel: 978/277-7000 Fax: 978/277-7000
Service Engineers	John J. Rasmussen, P.E. Robertson Resident, N.E.C. 2004 Tel: 978/277-7000 Fax: 978/277-7000
James Nicholson	John J. Rasmussen, P.E. Robertson Resident, N.E.C. 2004 Tel: 978/277-7000 Fax: 978/277-7000

Clientele	
Field Consultant:	15 Parkside Road, Southport, N.S.W. 2157 P: 0211 3316 444 F: 0211 3300 644
Streamline & Assistants	
Traffic Consultant:	A/col 1901, Tower A (2nd floor) (near A/C) Pacific Highway, Chatterton, N.S.W. 2191 P: 0211 3317 444 F: 0211 3300 544
Colleen Baird-Hart-McIntyre	
Quantity Surveyor	Level 24, 100 Miller St., Liverpool NSW 2157 Business 2000
WV Partnership	
Landscape Design:	Princes Hill, Southport 2157
Site Design:	

COX




Rooty Hill RSU

Cox Architecture Pty Ltd ACN 002 535 891

Architectural elevation drawing of the Gymnastics Centre at ISAC @ Rody Hill. The drawing shows a long, low building with a flat roof and a series of vertical grid lines labeled A1 through P1. The building is divided into sections, with the central part labeled 'GYMNASTICS CENTRE'. To the left, there is an 'ADJACENT HIGH SCHOOL' and a 'METAL ROOFING SANDWICH PANEL TYPE 1 (MET) (6.0M x 2.7 FALL)'. To the right, there is a 'FOOTPATH', 'ENTRY', and 'EXIT (2 LANE)'. The drawing includes various annotations for materials, levels, and structural details.

01 SOUTH ELEVATION
FP-00

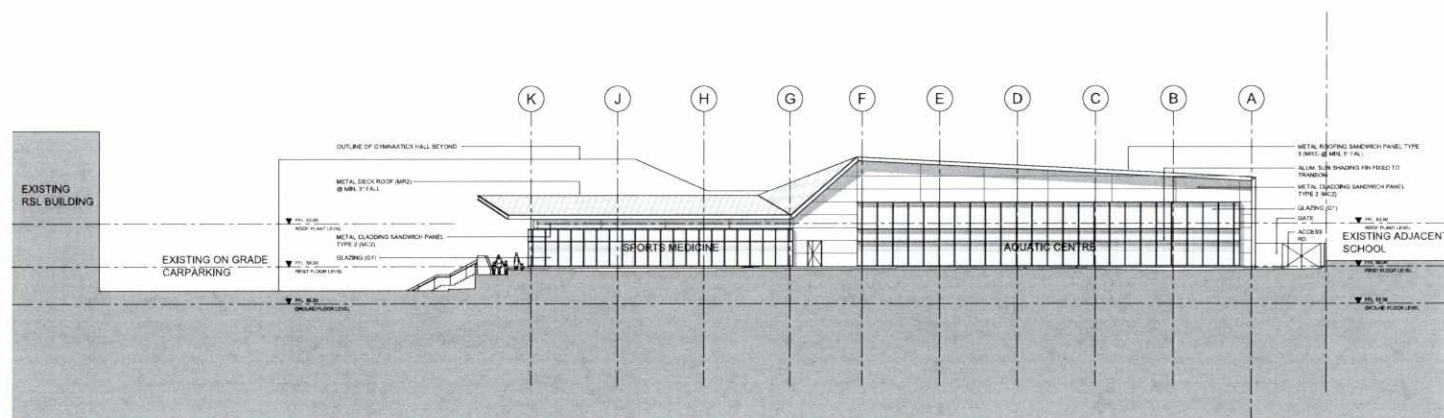

02 NORTH ELEVATION
FP-00


[illegible]

Cox Richardson
Level 2, 204 Clarence Street, Sydney 2000 Australia
Tel: 612 9267 9698 Fax: 612 9264 5844
Email: sydney@cox.com.au


ROOTY HILL RSL GYM & AQUATIC CENTRE
Rooty Hill, NSW



Drawing Title NORTH AND SOUTH ELEVATION		
Drawing Number A-EL-01	Revision 01	Date 24/11/11
Issued for DA APPROVAL	Scale 1:200	Drawn

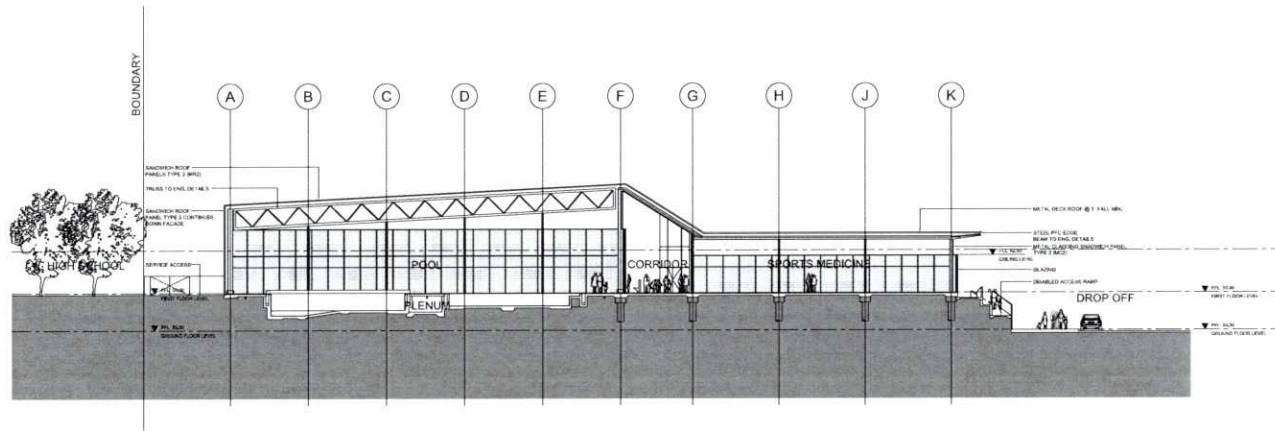

01 SECTION CC
FP-01

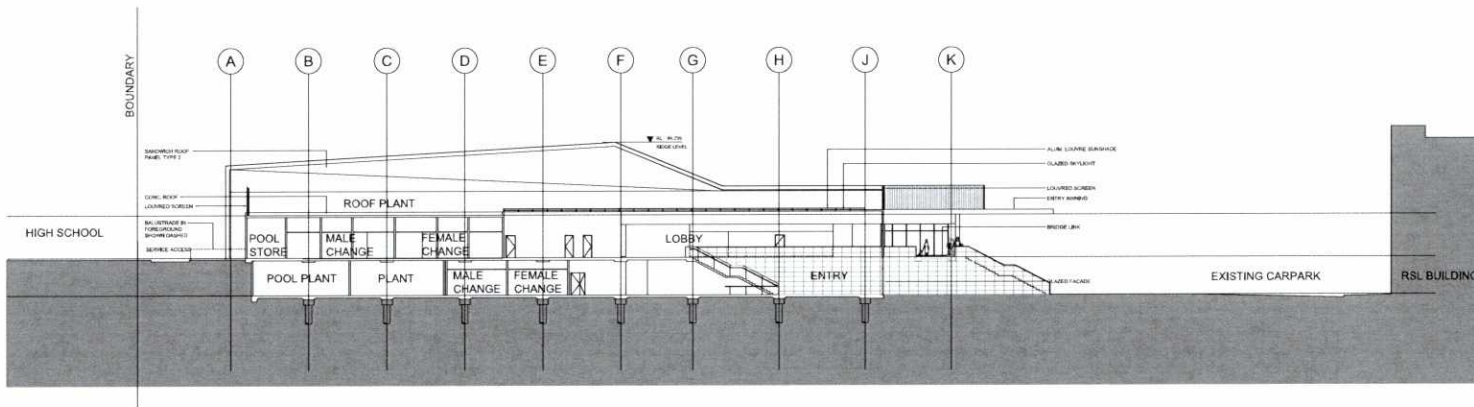

02 SECTION DD
FP-02

Rev	Description	By	Date
01	ISSUED FOR DA APPROVAL		24/11/11


Rev	Description	By	Date

Cox Richardson
Level 2, 204 Clarence Street, Sydney 2000 Australia
Tel: 613 3267 8000 Fax: 613 3264 5844
Email: sydney@cox.com.au

ROOTY HILL RSL GYM & AQUATIC CENTRE
Rooty Hill, NSW




Drawing Title			
SECTION CC & SECTION DD			
Drawing Number	Revision	Date	
A-SC-01	01	24/11/11	
Issued for	Scale	Drawn	
DA APPROVAL	1:200		

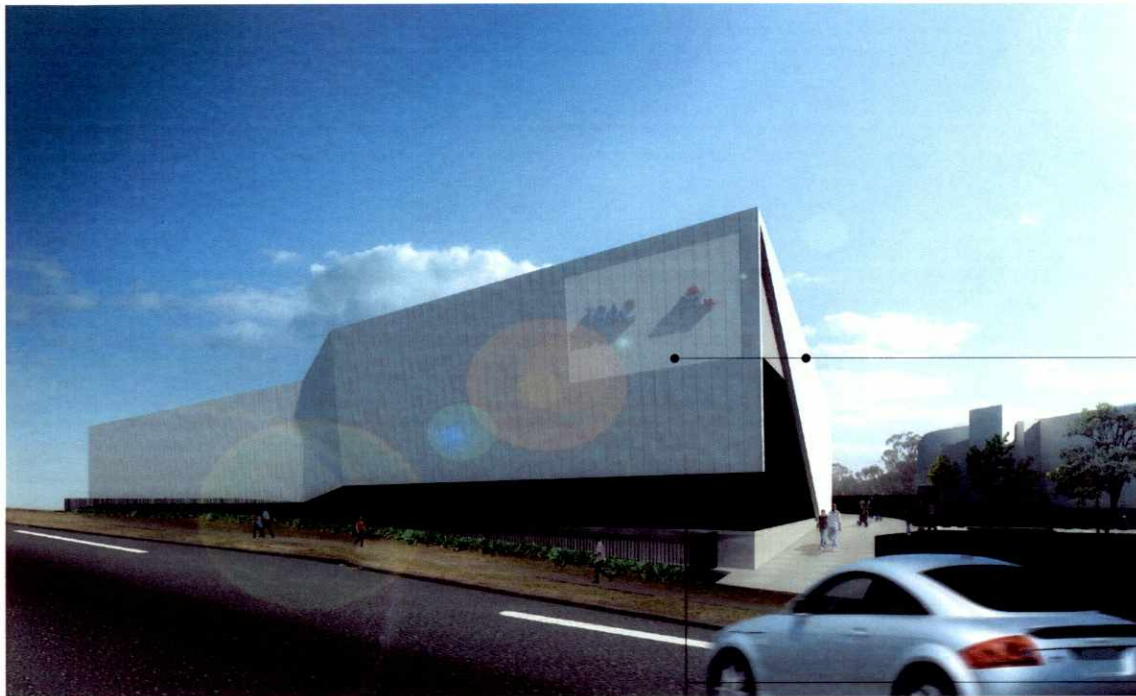


EXTERNAL FINISHES SCHEDULE:

CODE:	DESCRIPTION:	COLOUR:
MR1	METAL DECK SANDWICH ROOF PANEL TYPE 1	TO MATCH EXISTING RSL
MR2	METAL DECK ROOF - LONGLINE 305 OR EQUAL	TO MATCH EXISTING RSL
MR3	METAL DECK SANDWICH ROOF PANEL TYPE 3 (AQUASAFE LINER)	TO MATCH EXISTING RSL
MC1	METAL DECK SANDWICH CLADDING PANEL TYPE 1	TO MATCH MR1
MC2	METAL DECK SANDWICH CLADDING PANEL TYPE 2	TO MATCH EXISTING RSL
G1	GLAZING	CLEAR
CB1	RENDERED BLOCKWORK	CHARCOAL


MC1 - METAL DECK SANDWICH CLADDING PANEL (KINGSPAN OR SIMILAR)

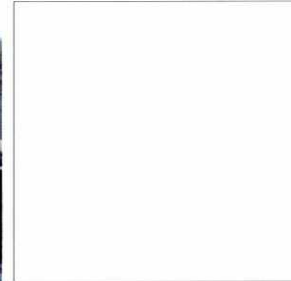

MC2 - METAL DECK SANDWICH CLADDING PANEL (KINGSPAN OR SIMILAR)

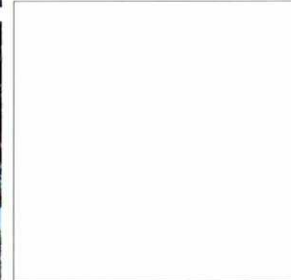

G1 - CLEAR GLAZING

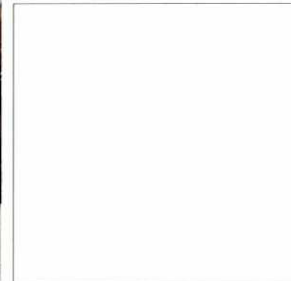

Rev	Description	By	Date
01	ISSUED FOR DA APPROVAL		24/11/11

Rev	Description	By	Date

Rev	Description	By	Date


Cox Richardson
Level 2, 204 Clarence Street, Sydney 2000 Australia
Tel: +61 2 9367 9999 Fax: +61 2 9364 5844
Email: sydney@cox.com.au



ROOTY HILL RSL GYM & AQUATIC CENTRE
Rooty Hill, NSW





Drawing Title: MATERIALS/FINISHES BOARD		
Drawing Number A-PO-00	Revision 01	Date 24/11/11
Issued for DA APPROVAL	Scale NTS	Drawn

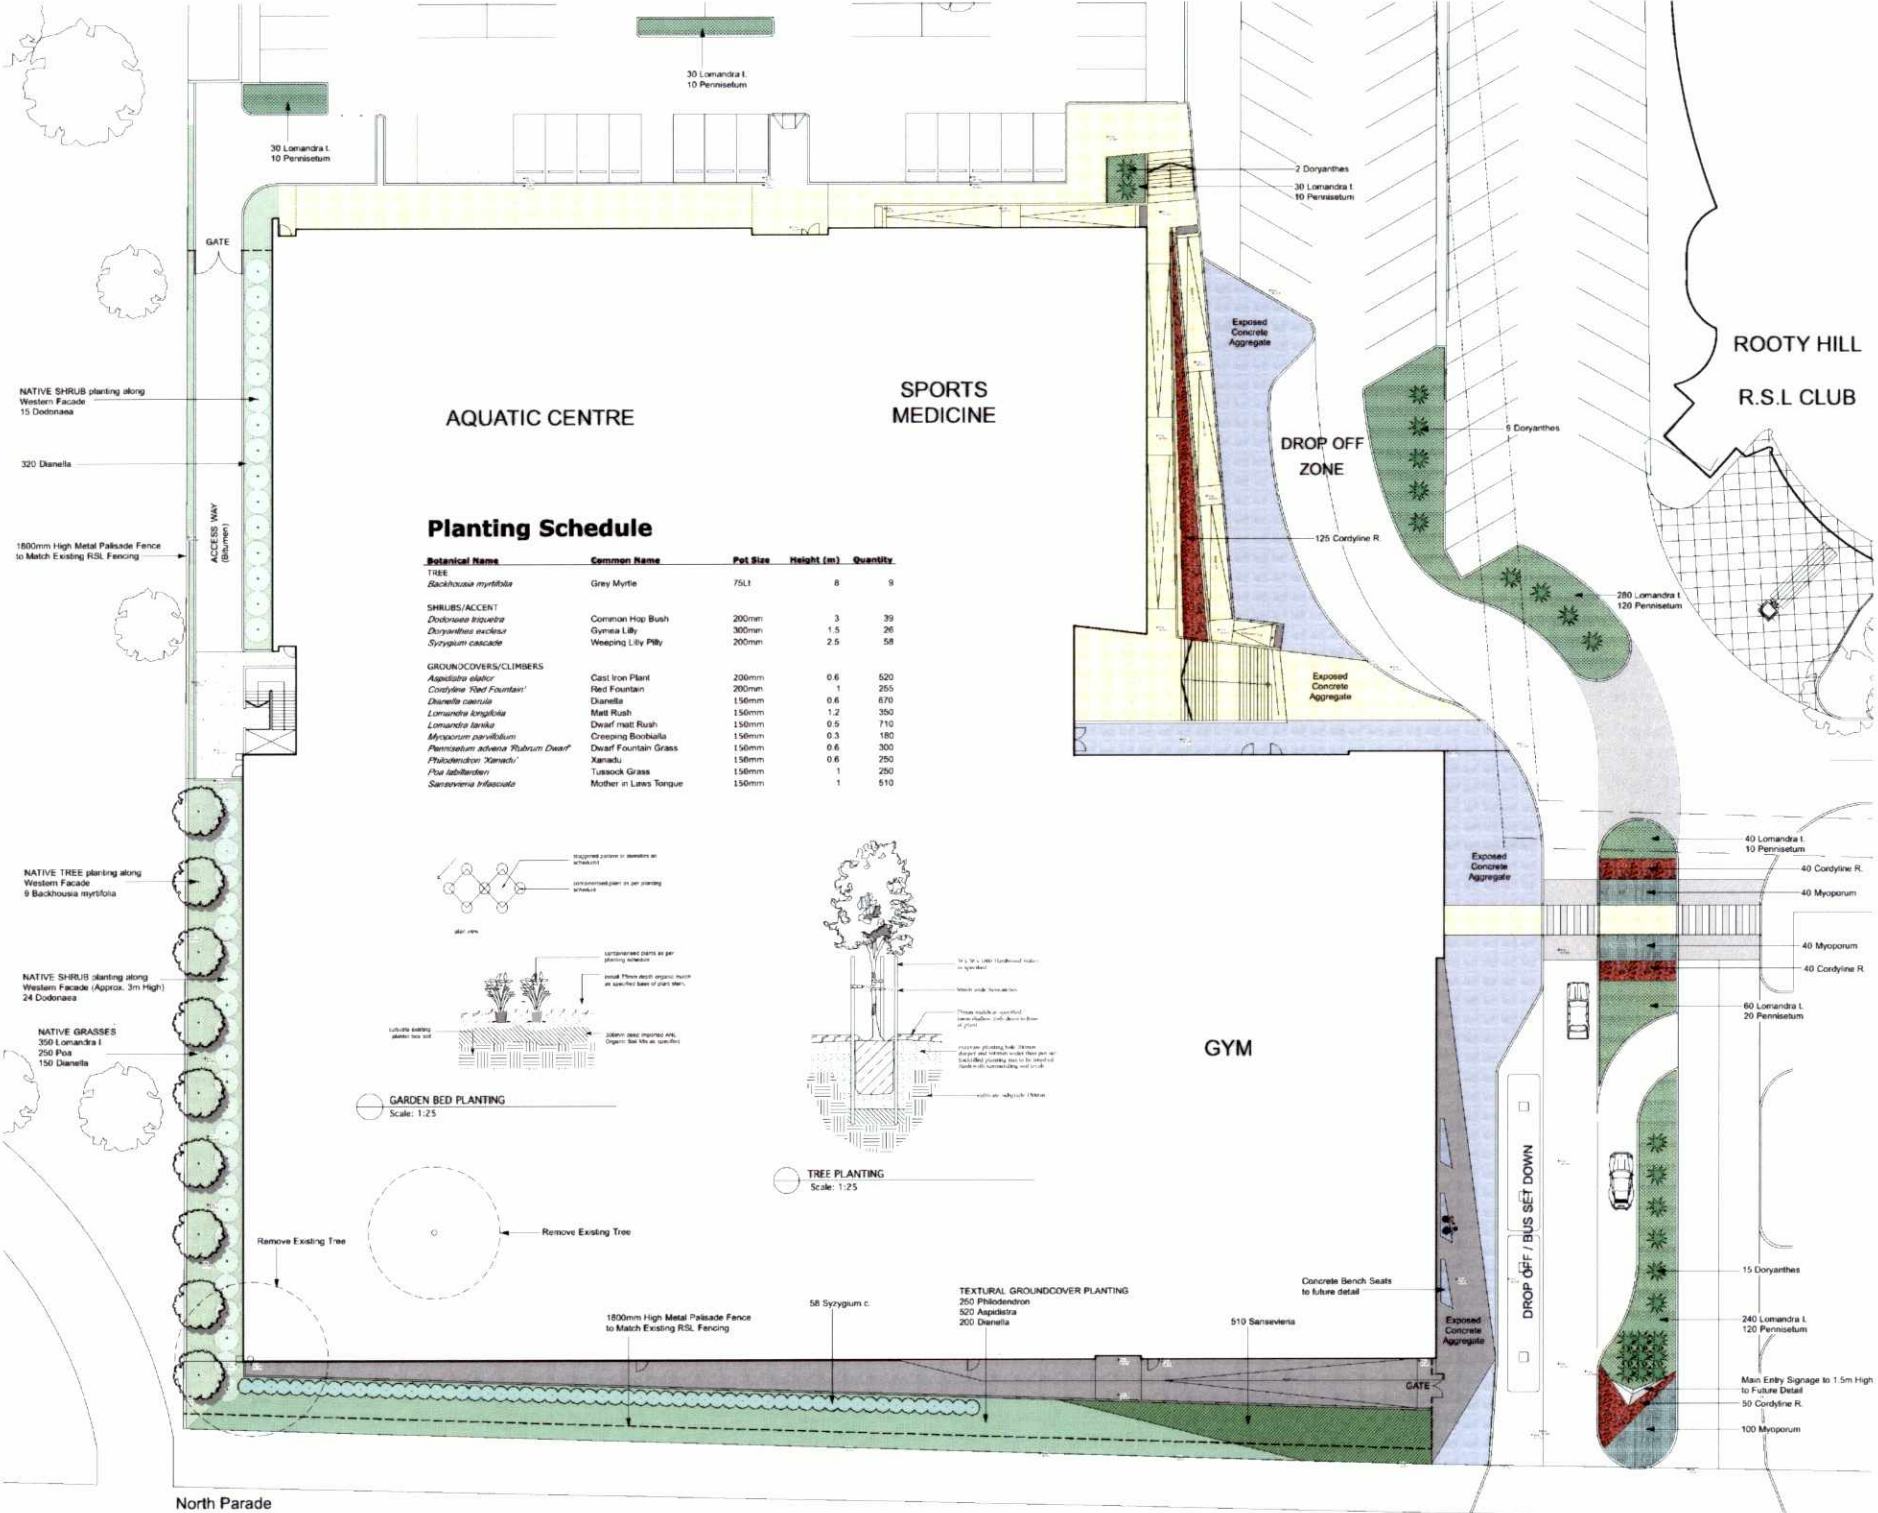

Planting Schedule

Botanical Name	Common Name	Pot Size	Height (m)	Quantity
TREE				
<i>Backhousea myrtilloides</i>	Grey Myrtle	75L	8	9
SHRUBS/ACCENT				
<i>Dodonaea viscosa</i>	Common Hop Bush	200mm	3	39
<i>Doryanthes aecleoides</i>	Gynera Lily	300mm	1.5	26
<i>Syzygium coccineum</i>	Weeping Lily Pilly	200mm	2.5	58
GROUNDCOVERS/CLIMBERS				
<i>Aspidistra elatior</i>	Cast Iron Plant	200mm	0.6	520
<i>Cordyline 'Red Fountain'</i>	Red Fountain	200mm	1	255
<i>Dianella caerulea</i>	Dianella	150mm	0.6	670
<i>Lomandra longifolia</i>	Matt Rush	150mm	1.2	350
<i>Lomandra laurifolia</i>	Dwarf matt Rush	150mm	0.5	710
<i>Myosorum parvifolium</i>	Creeping Boobialla	150mm	0.3	180
<i>Pennisetum setaceum 'Rubrum Dwarf'</i>	Dwarf Fountain Grass	150mm	0.6	300
<i>Phaladenan 'Variegata'</i>	Variegated	150mm	0.6	250
<i>Poa labillardieri</i>	Tussock Grass	150mm	1	250
<i>Sarcocolla infusca</i>	Mother in Law's Tongue	150mm	1	510

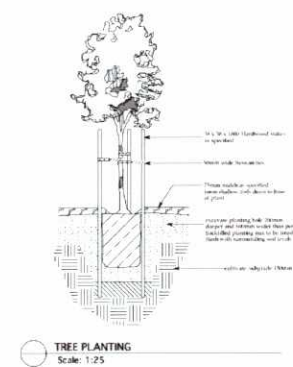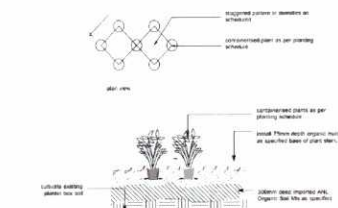

ALL EXISTING & OVERALL DIMENSIONS ARE SHOWN & SUBJECT TO VERIFICATION ON SITE. WHERE ANY DISCREPANCY OCCURS BETWEEN NEW WORK & EXISTING DIMENSIONS, EXISTING DIMENSIONS SHALL PREVAIL. THE PRESENCE OF ANY DISCREPANCY SHALL BE THE RESPONSIBILITY OF THE CLIENT. OTHERWISE, THE SITE DESIGNER, LANDSCAPE ARCHITECTS.

AMENDMENTS

ISSUE	AMENDMENT	DATE
A	ISSUE FOR DA APPROVAL	23.11.11

LEGEND

- Existing Trees to be Retained
- Existing Trees to be Removed
- Existing Ground Level
- Finished Ground Level
- Concrete Paver
- Exposed Concrete Aggregate

MULCH: All garden beds are to be mulched using ANL Forest Fines or equivalent to a minimum depth of 75mm.

A1 1:200

sitedesign studios
www.sdstudios.com.au
landscape architects/outdoor construction

PO BOX 265 SEAFORTH NSW 2092
M 0417 685 848
E julyan@sdstudios.com.au

PROJECT:
Rooty Hill RSL GYM & AQUATIC CENTRE

CLIENT:
Rooty Hill RSL & Cox Richardson

DRAWING:
Landscape Plan

DATE:
23/11/11

DRAWN:
JB

PROJECT NO:
11-332

SCALE:
1:200 @ A1

DRAWING NO:
LP01

ISSUE:
A

SHEET NO:

www.sdstudios.com.au