

MACKENZIE ARCHITECTS
 Registered Architect No. 8033
 ABA No. 120 502 772
 4/12 The Pavilion
 Caulfield North VIC 3168
 Phone: (03) 9587 8888
 Fax: (03) 9587 9977
 www.mackenziearchitects.com.au
 info@mackenziearchitects.com.au

As: Multi-residential development at 1440, 144A, 148, 145B, 1452 and 1454 Pacific Hwy, Turrumulla

Client: Crown Pty Ltd

FLOOR PLAN: LEVEL 170.41

Project No: 10/43 Drawing No: 207 rev.A


Scale: 1:200 @ A1 Date: 20/08/2012

Drawn By: CAM Checked By: CAM

File Name: 100803

Copyright Mackenzie Architects. All rights reserved.

MACKENZIE ARCHITECTS

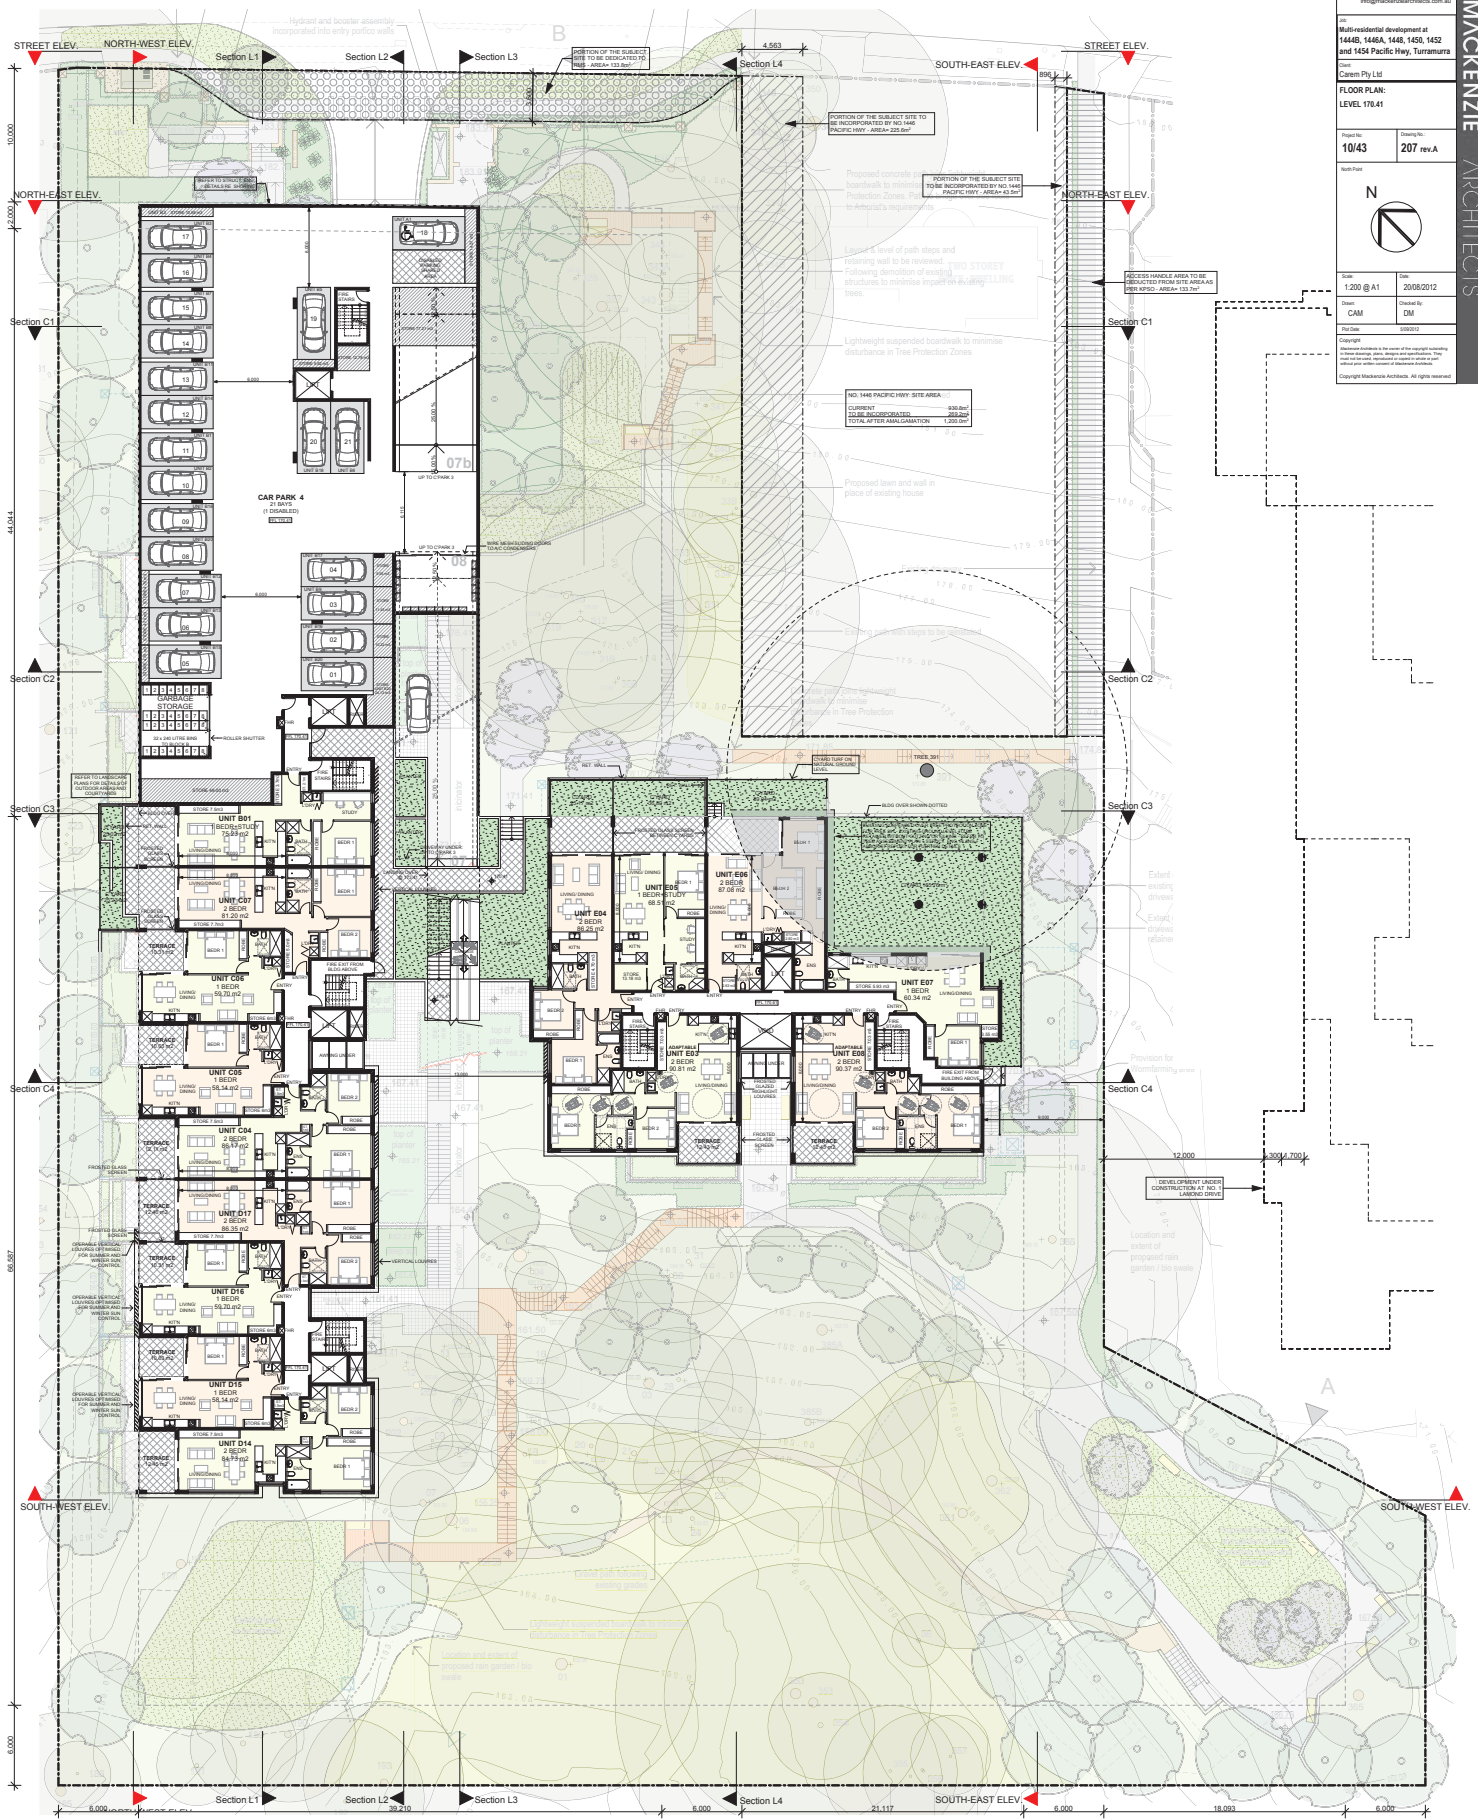

LEVEL 170.41
 1:200

