

MACKENZIE ARCHITECTS
 Registered Architect No. 8033
 ABA No. 120 502 772
 4/12 The Pavilion
 Castleknock NSW 2068
 Phone: (02) 9867 8800
 Fax: (02) 9867 9077
 www.mackenziearchitects.com.au
 info@mackenziearchitects.com.au

As: Multi-residential development at 1440, 144A, 146, 145B, 1452 and 1454 Pacific Hwy, Turramurra

Client: Crown Pty Ltd

FLOOR PLAN:
 LEVEL 176.41

Project No: 10/43 Drawing No: 209 rev.A

Author: CM

Scale: 1:200 @ A1 Date: 20/08/2012


Drawn: CM

Check: CM

Project: 10/43

Copyright Mackenzie Architects. All rights reserved.

MACKENZIE ARCHITECTS

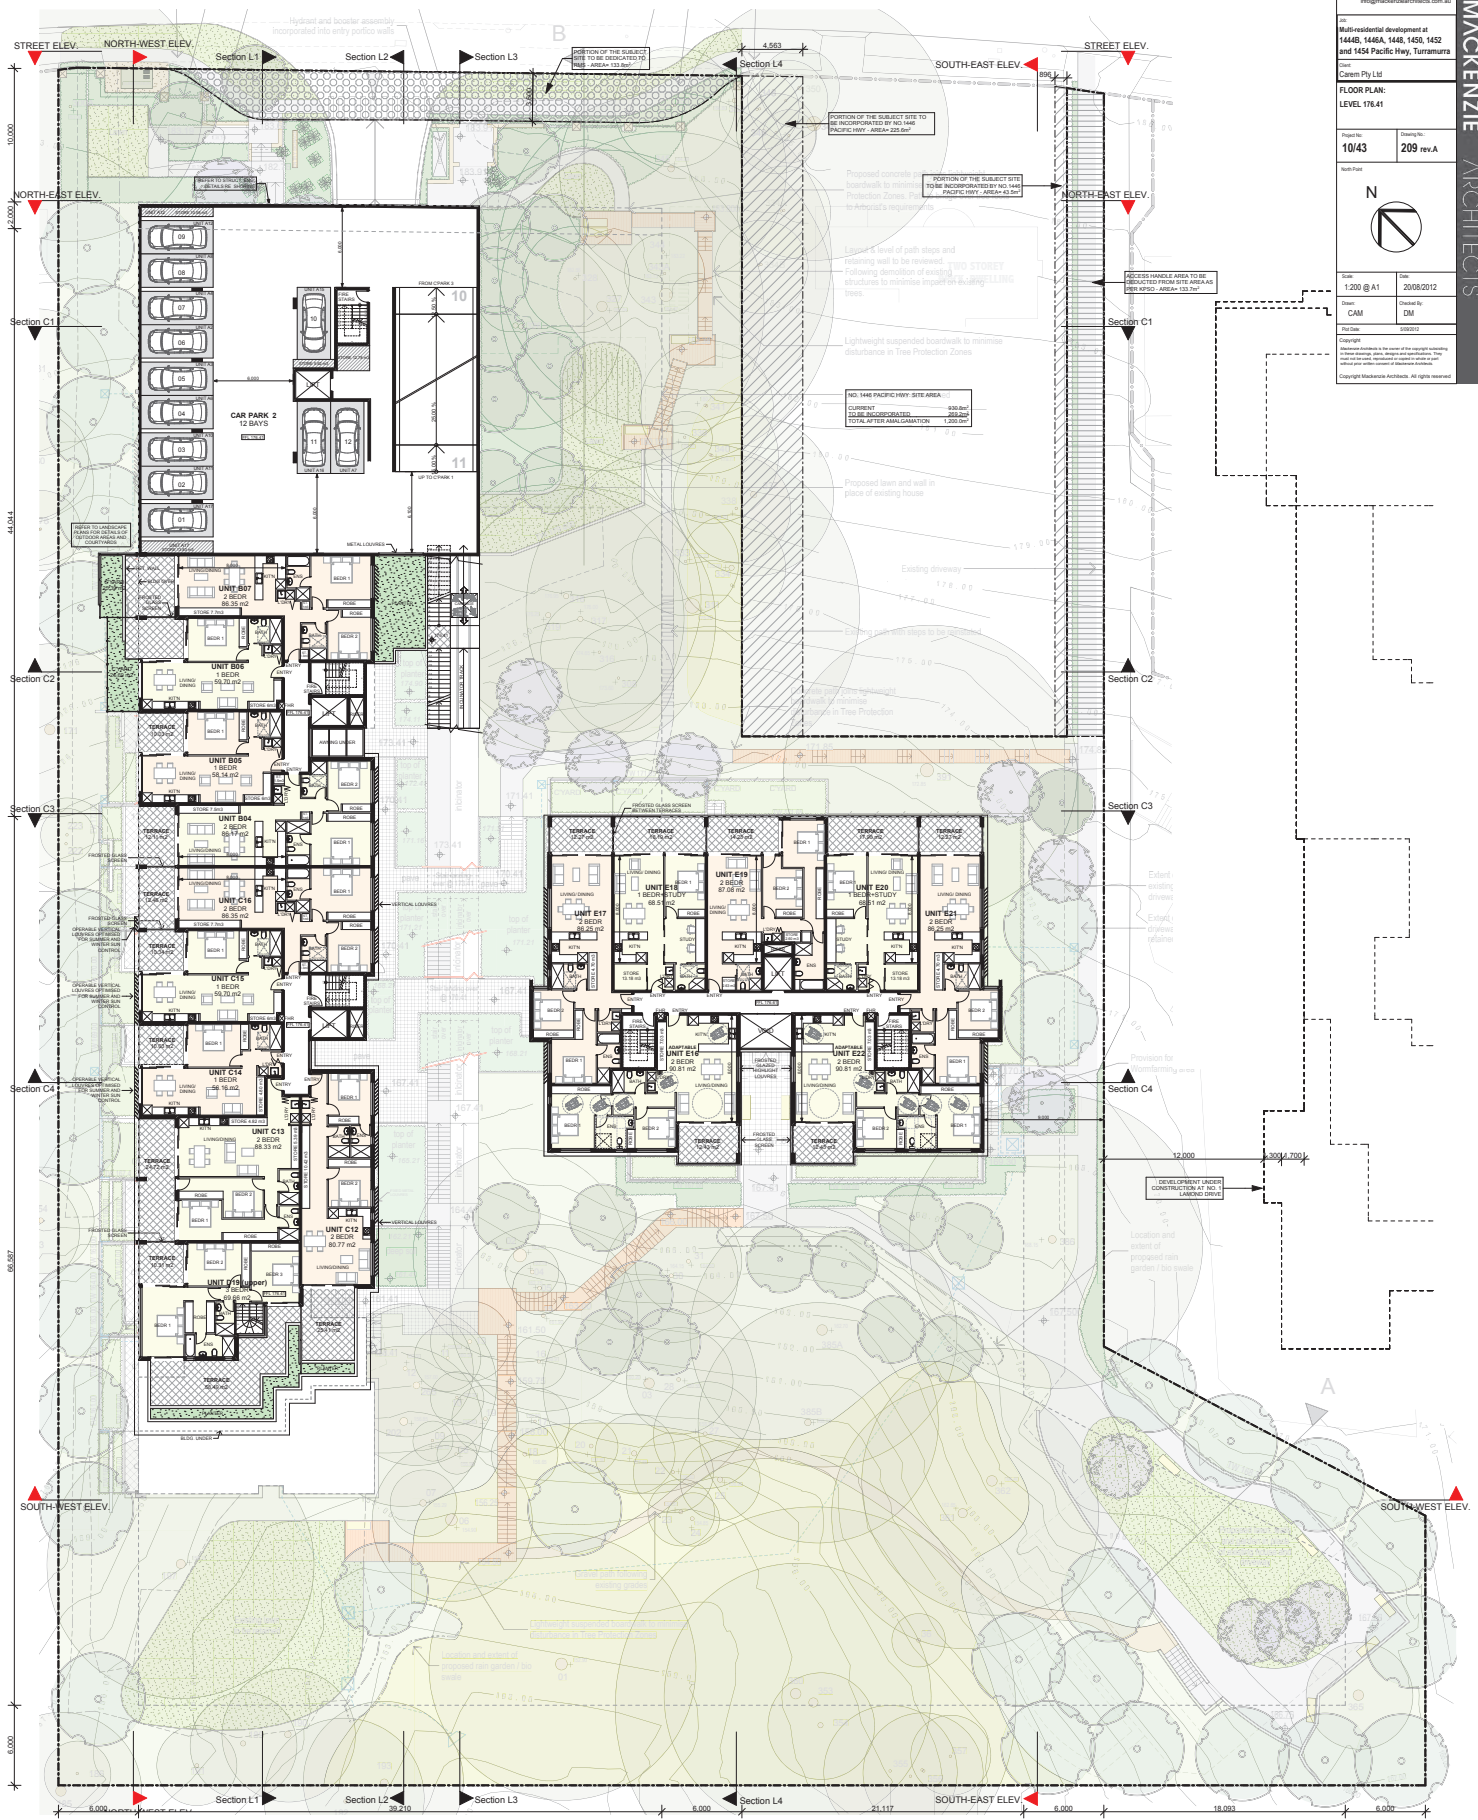

LEVEL 176.41
 1:200

