


MACKENZIE ARCHITECTS
 Registered Architect No.0033
 ABA-46 100 502 772
 4/2 The Pavilion
 Castleknock NSW 2068
 Phone: (02) 9867 8800
 Fax: (02) 9867 9077
 www.mackenziearchitects.com.au
 info@mackenziearchitects.com.au

As: Multi-residential development at 1440, 144A, 146, 145B, 1452 and 1454 Pacific Hwy, Turramurra
 Floor Plan: LEVEL 179.41
 Project No: 10/43
 Drawing No: 210 rev.A
 Date: 12/08/2012
 Drawn By: CM
 Checked By: CM
 Scale: 1:200 @ A1
 Project Name: 10/43

Copyright Mackenzie Architects. All rights reserved.

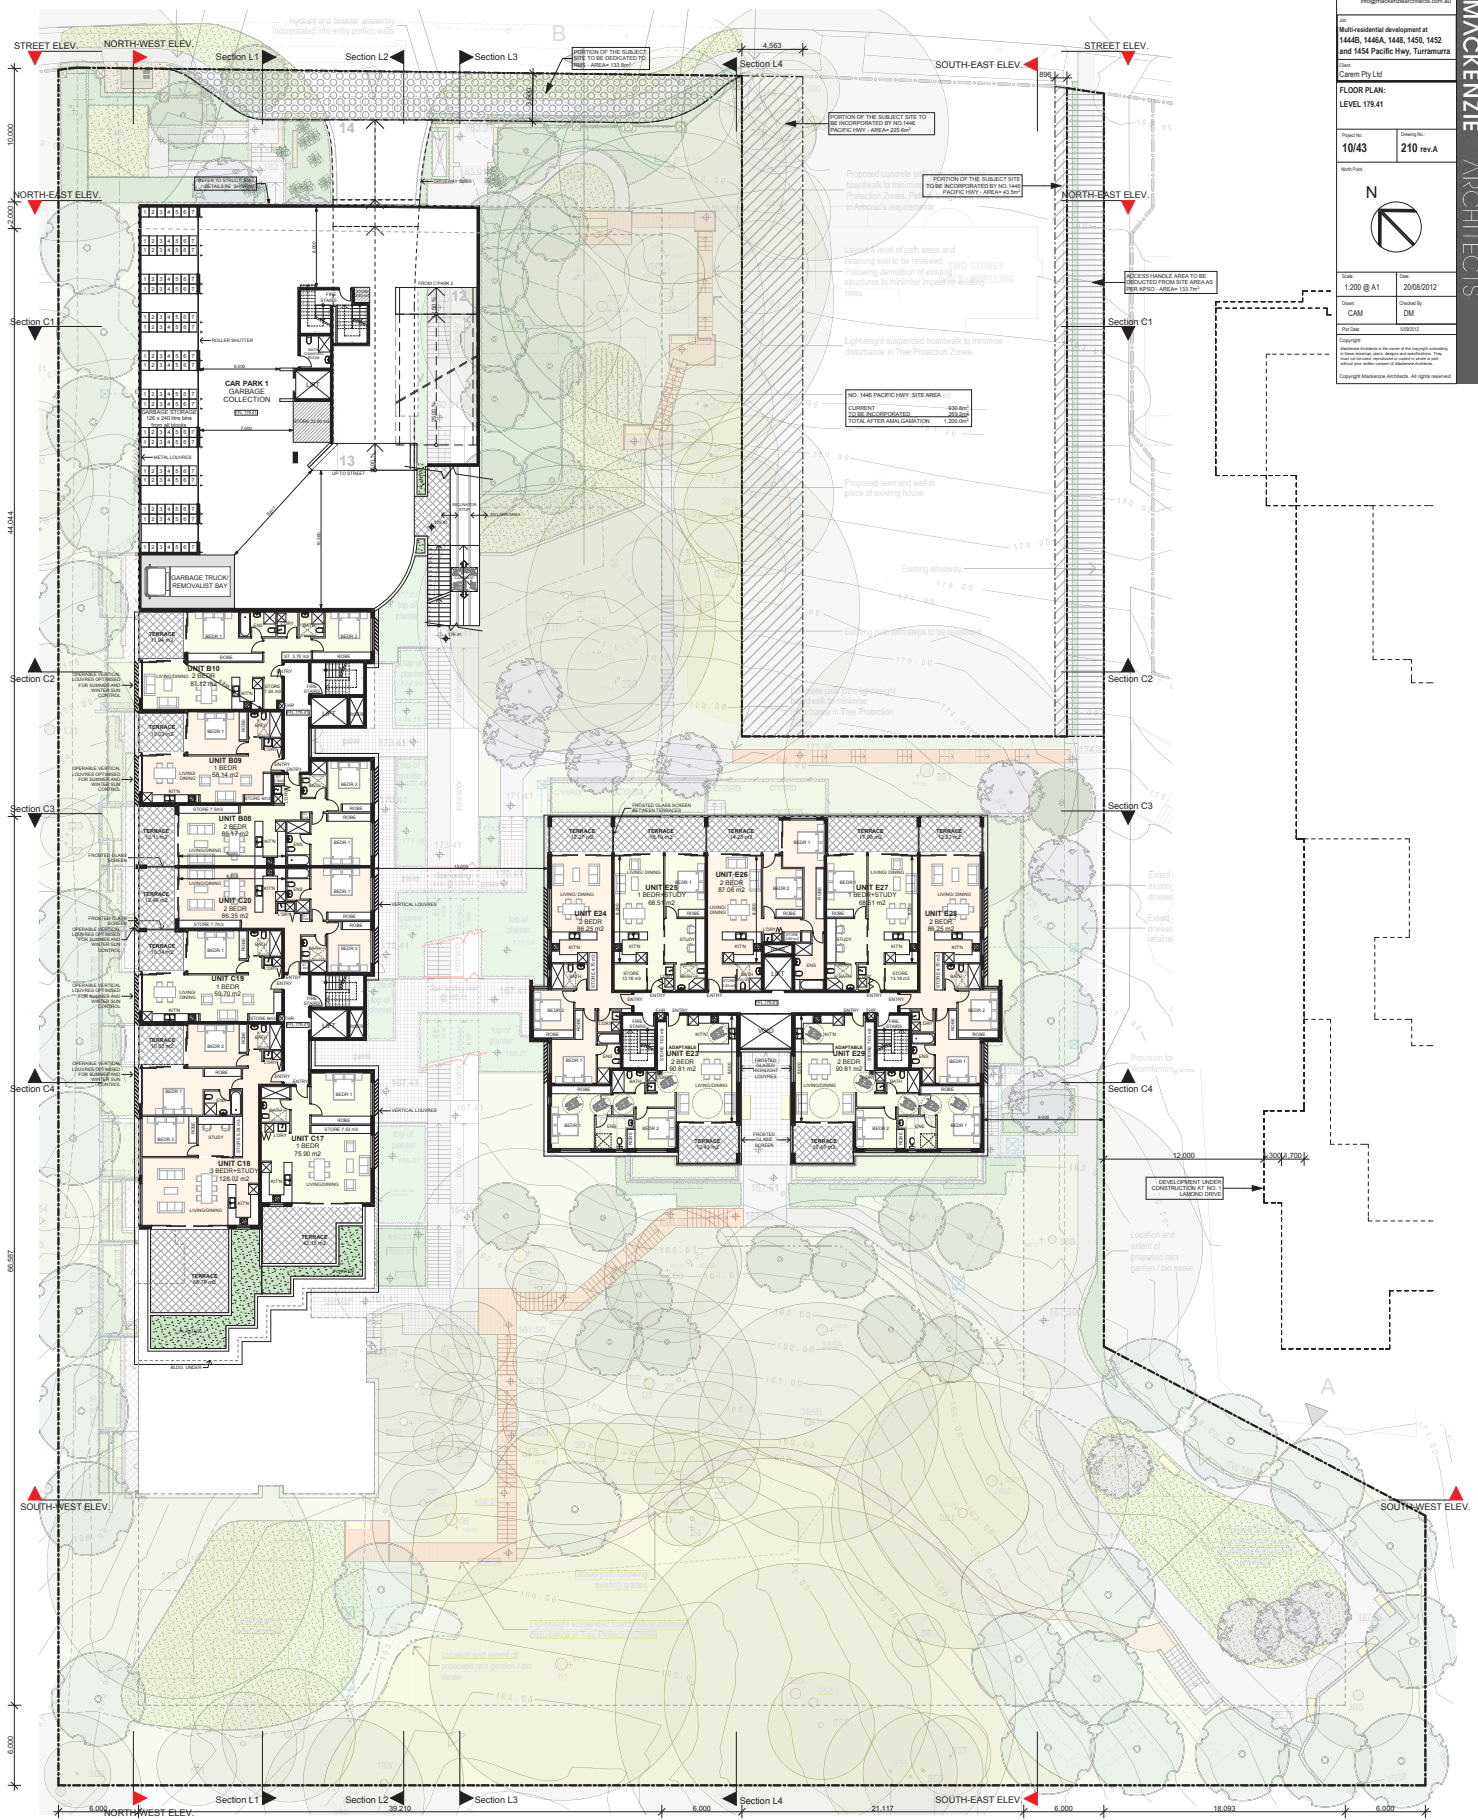

LEVEL 179.41
1:200