


MACKENZIE ARCHITECTS
 Registered Architect No.0033
 ABA 46 100 507 772
 4/12 The Pavilion
 Castleknock NSW 2068
 Phone: (02) 9867 8800
 Fax: (02) 9867 9077
 www.mackenziearchitects.com.au
 info@mackenziearchitects.com.au

As:
 Multi-residential development at
 1440, 144A, 148, 145S, 1452
 and 1454 Pacific Hwy, Turramurra
 From:
 Clarend Pty Ltd
 Floor Plan:
 LEVEL 188.41
 Project No:
 10/43
 Drawing No:
 213 rev.A
 Author:
 CM
 Date:
 2008/2012
 Scale:
 1:200 @ A1
 Date:
 2008/2012
 Drawn By:
 CM
 Title:
 10/43
 Copyright
 Copyright Mackenzie Architects. All rights reserved.

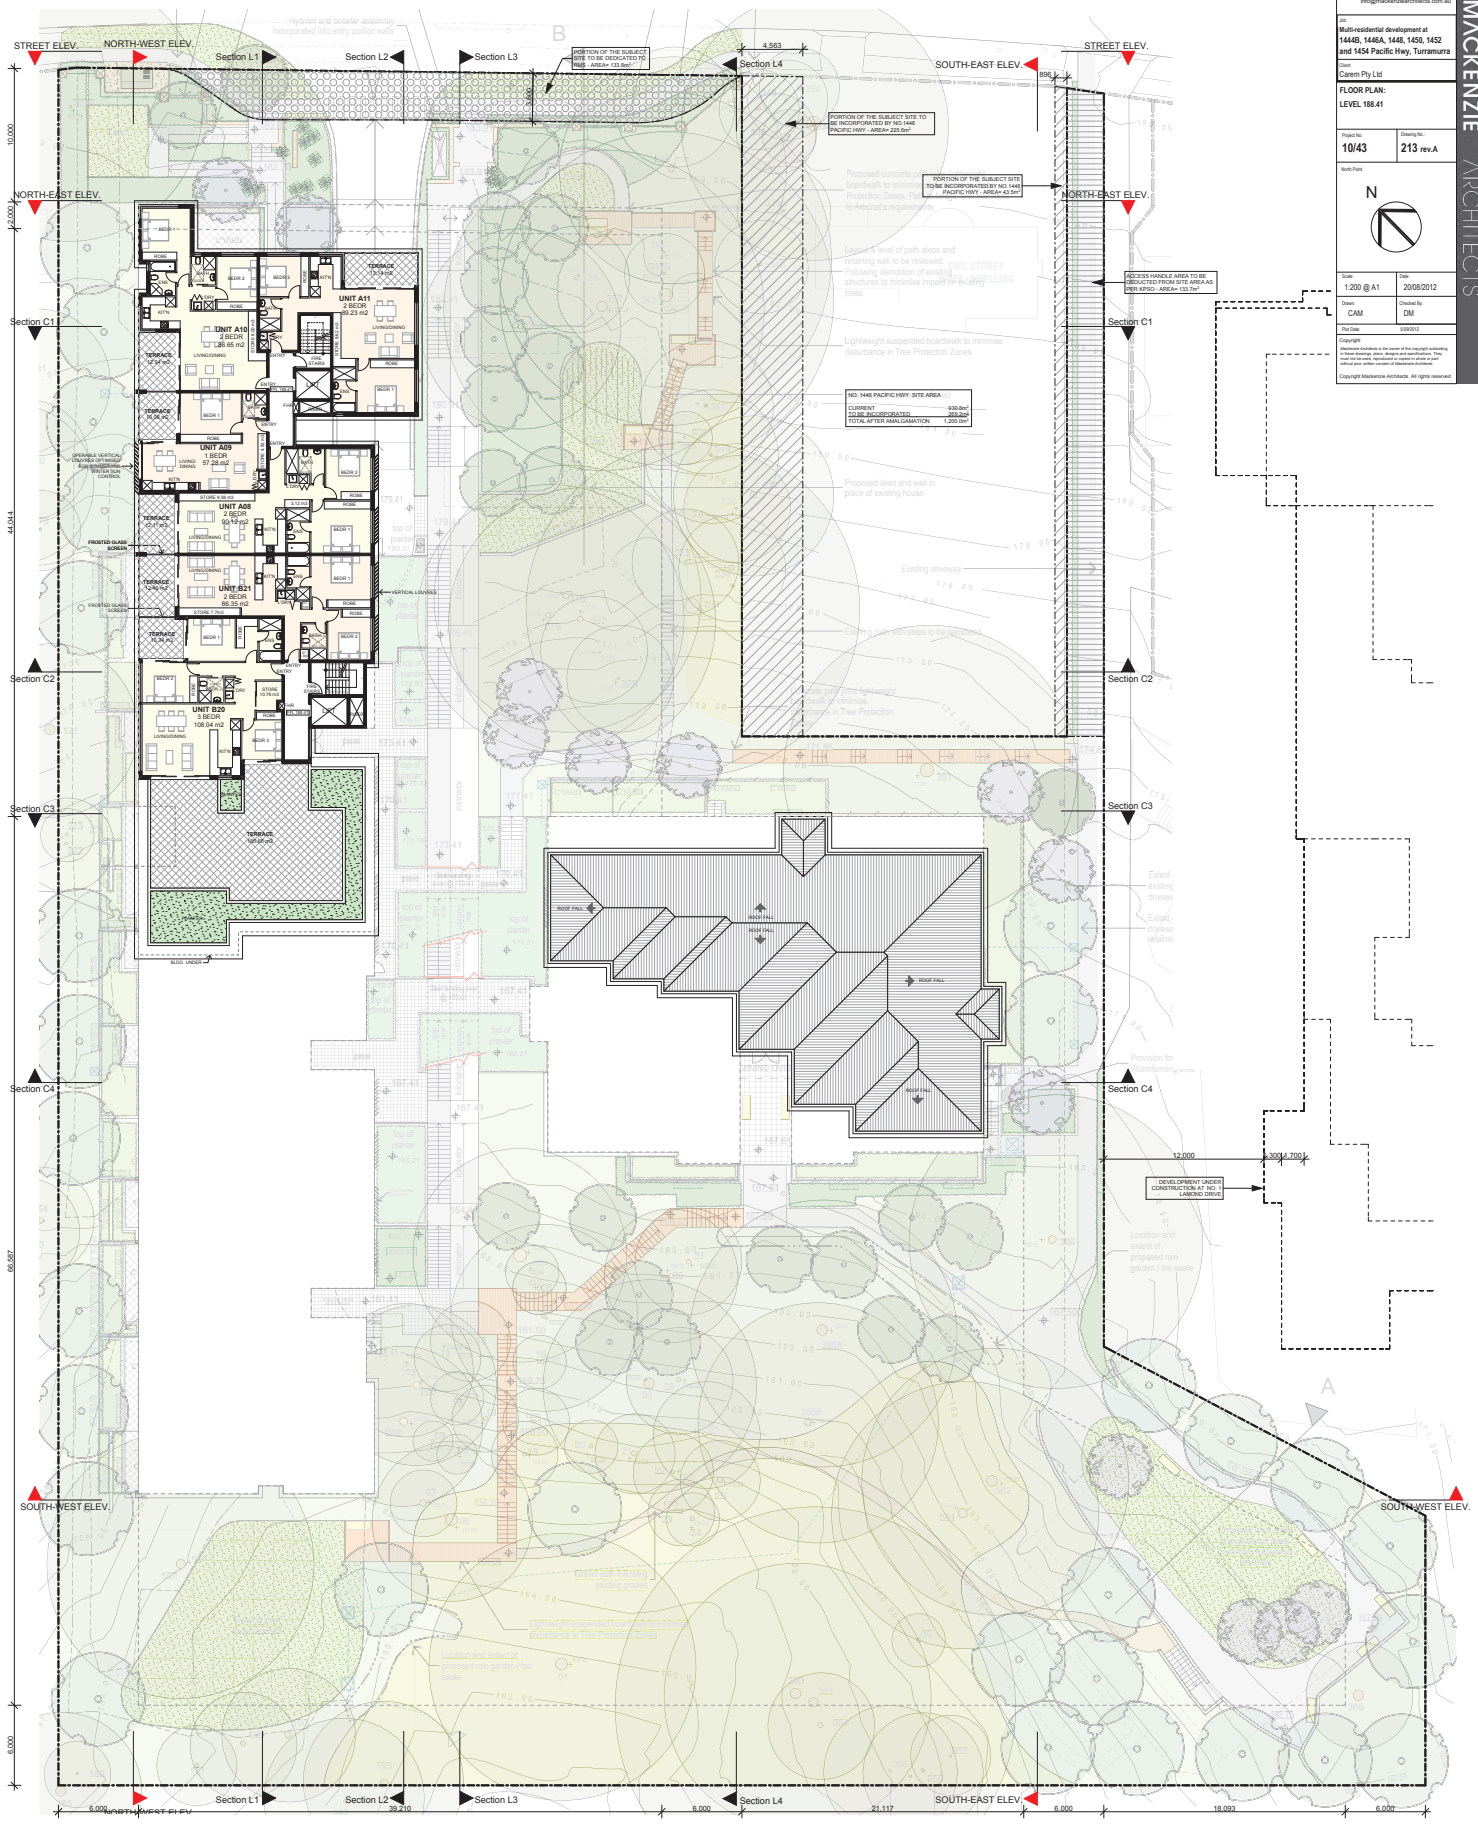

LEVEL 188.41
 1:200

