


MACKENZIE ARCHITECTS
 Registered Architect No.0033
 ABN 46 120 507 772
 4/12 The Paddock
 Castleknock NSW 2068
 Phone: (02) 9867 8800
 Fax: (02) 9867 9077
 www.mackenziearchitects.com.au
 info@mackenziearchitects.com.au

As:
 Multi-residential development at
 1440, 1446A, 1448, 1450, 1452
 and 1454 Pacific Hwy, Turramurra
 Part
 Crown Pty Ltd
 FLOOR PLAN:
 LEVEL 191.41
 Project No:
 10/43
 Drawing No:
 214 rev.A
 Author:
 CAM
 Date:
 20/08/2012
 Scale:
 1:200 @ A1
 Date:
 20/08/2012
 Drawn By:
 CAM
 Project:
 10/08/0
 Checked:
 CAM
 Date:
 20/08/2012
 Copyright Mackenzie Architects. All rights reserved.

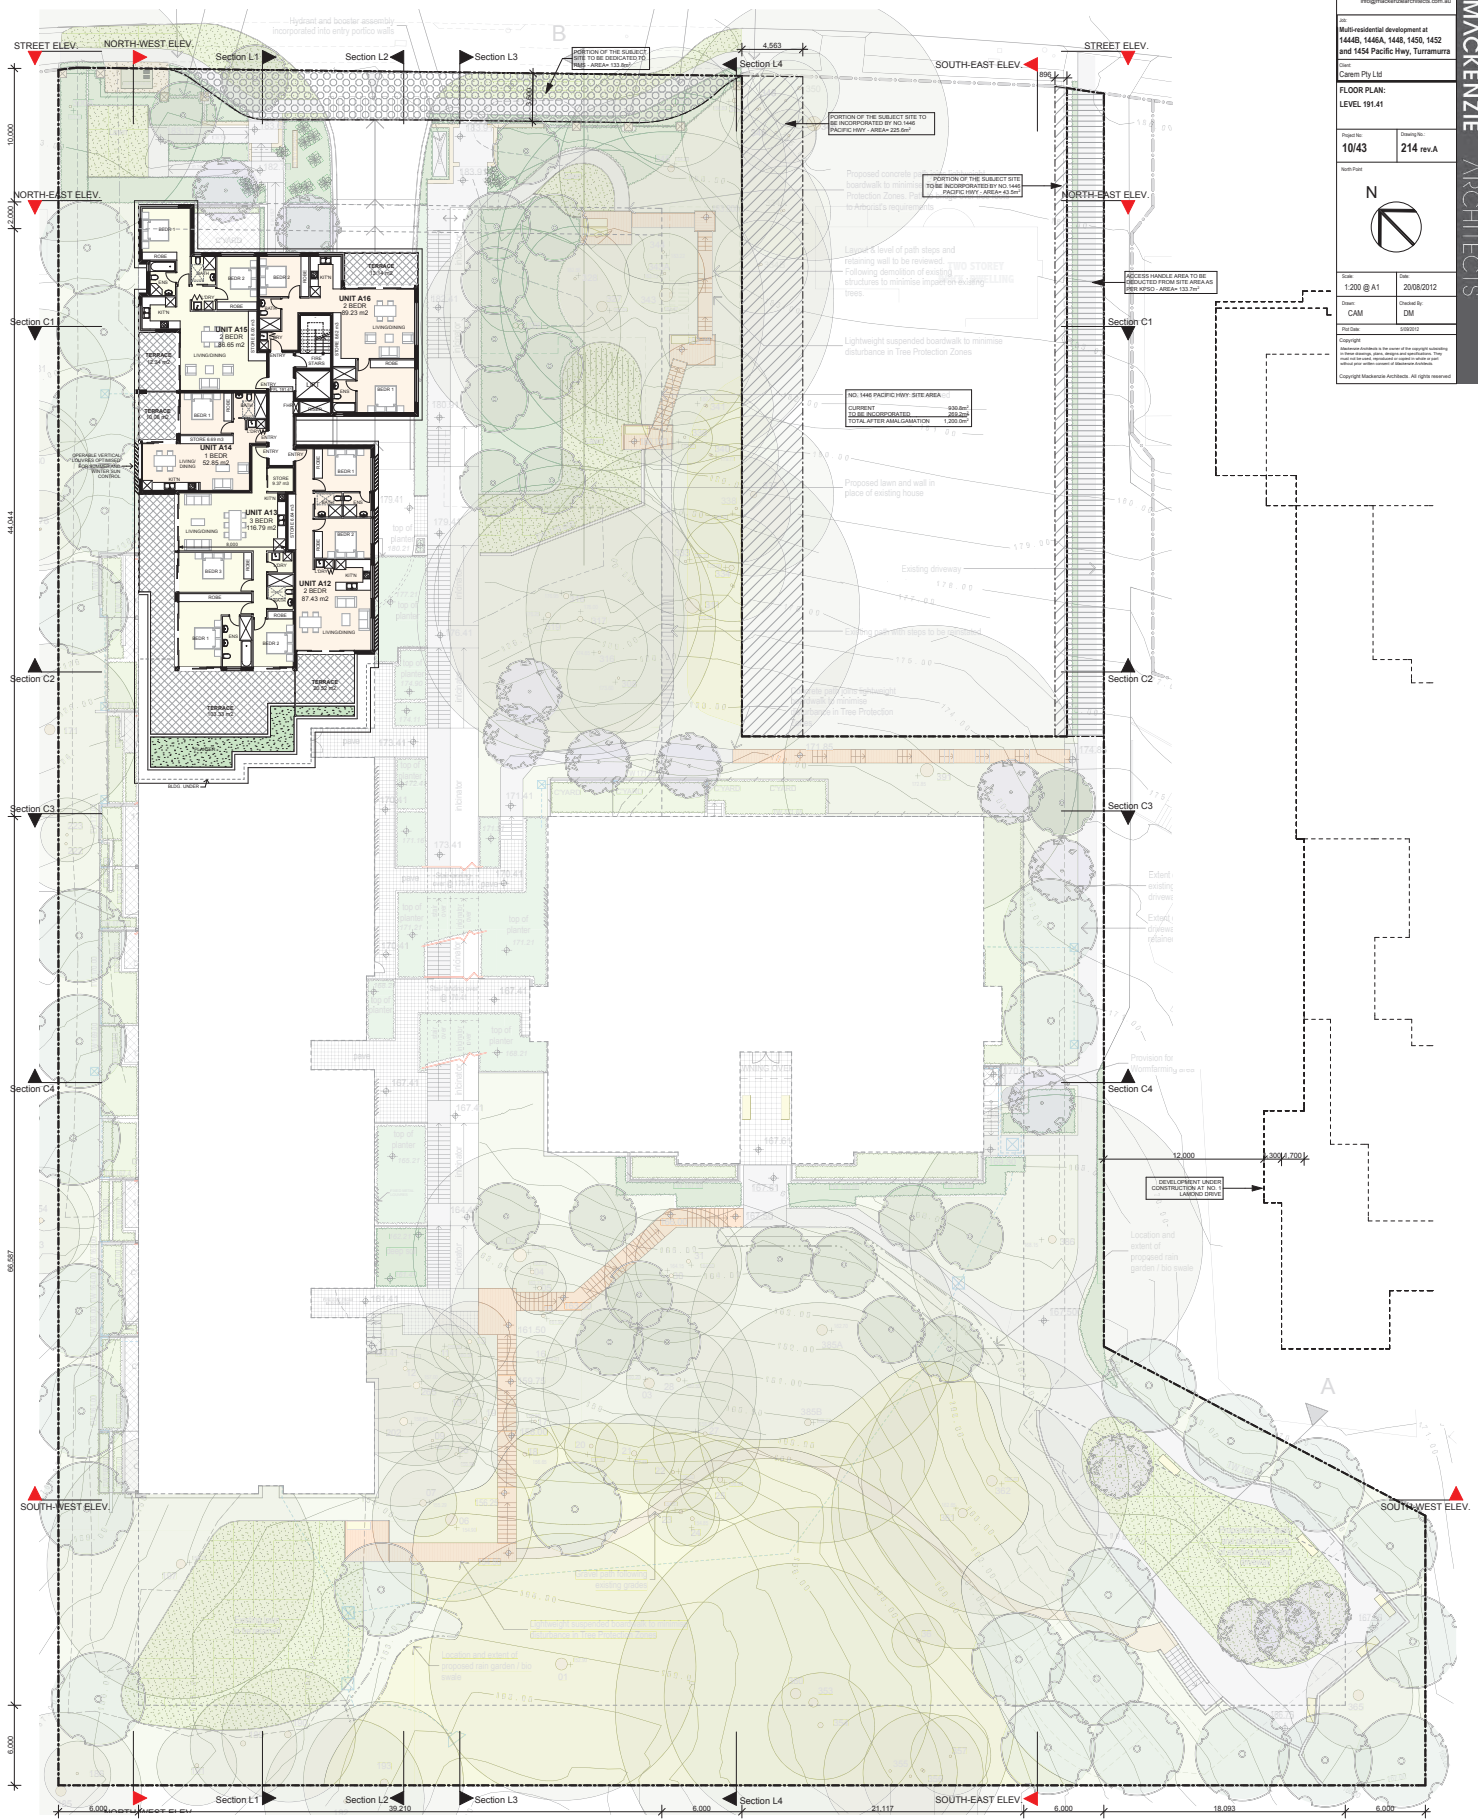

LEVEL 191.41
 1:200