


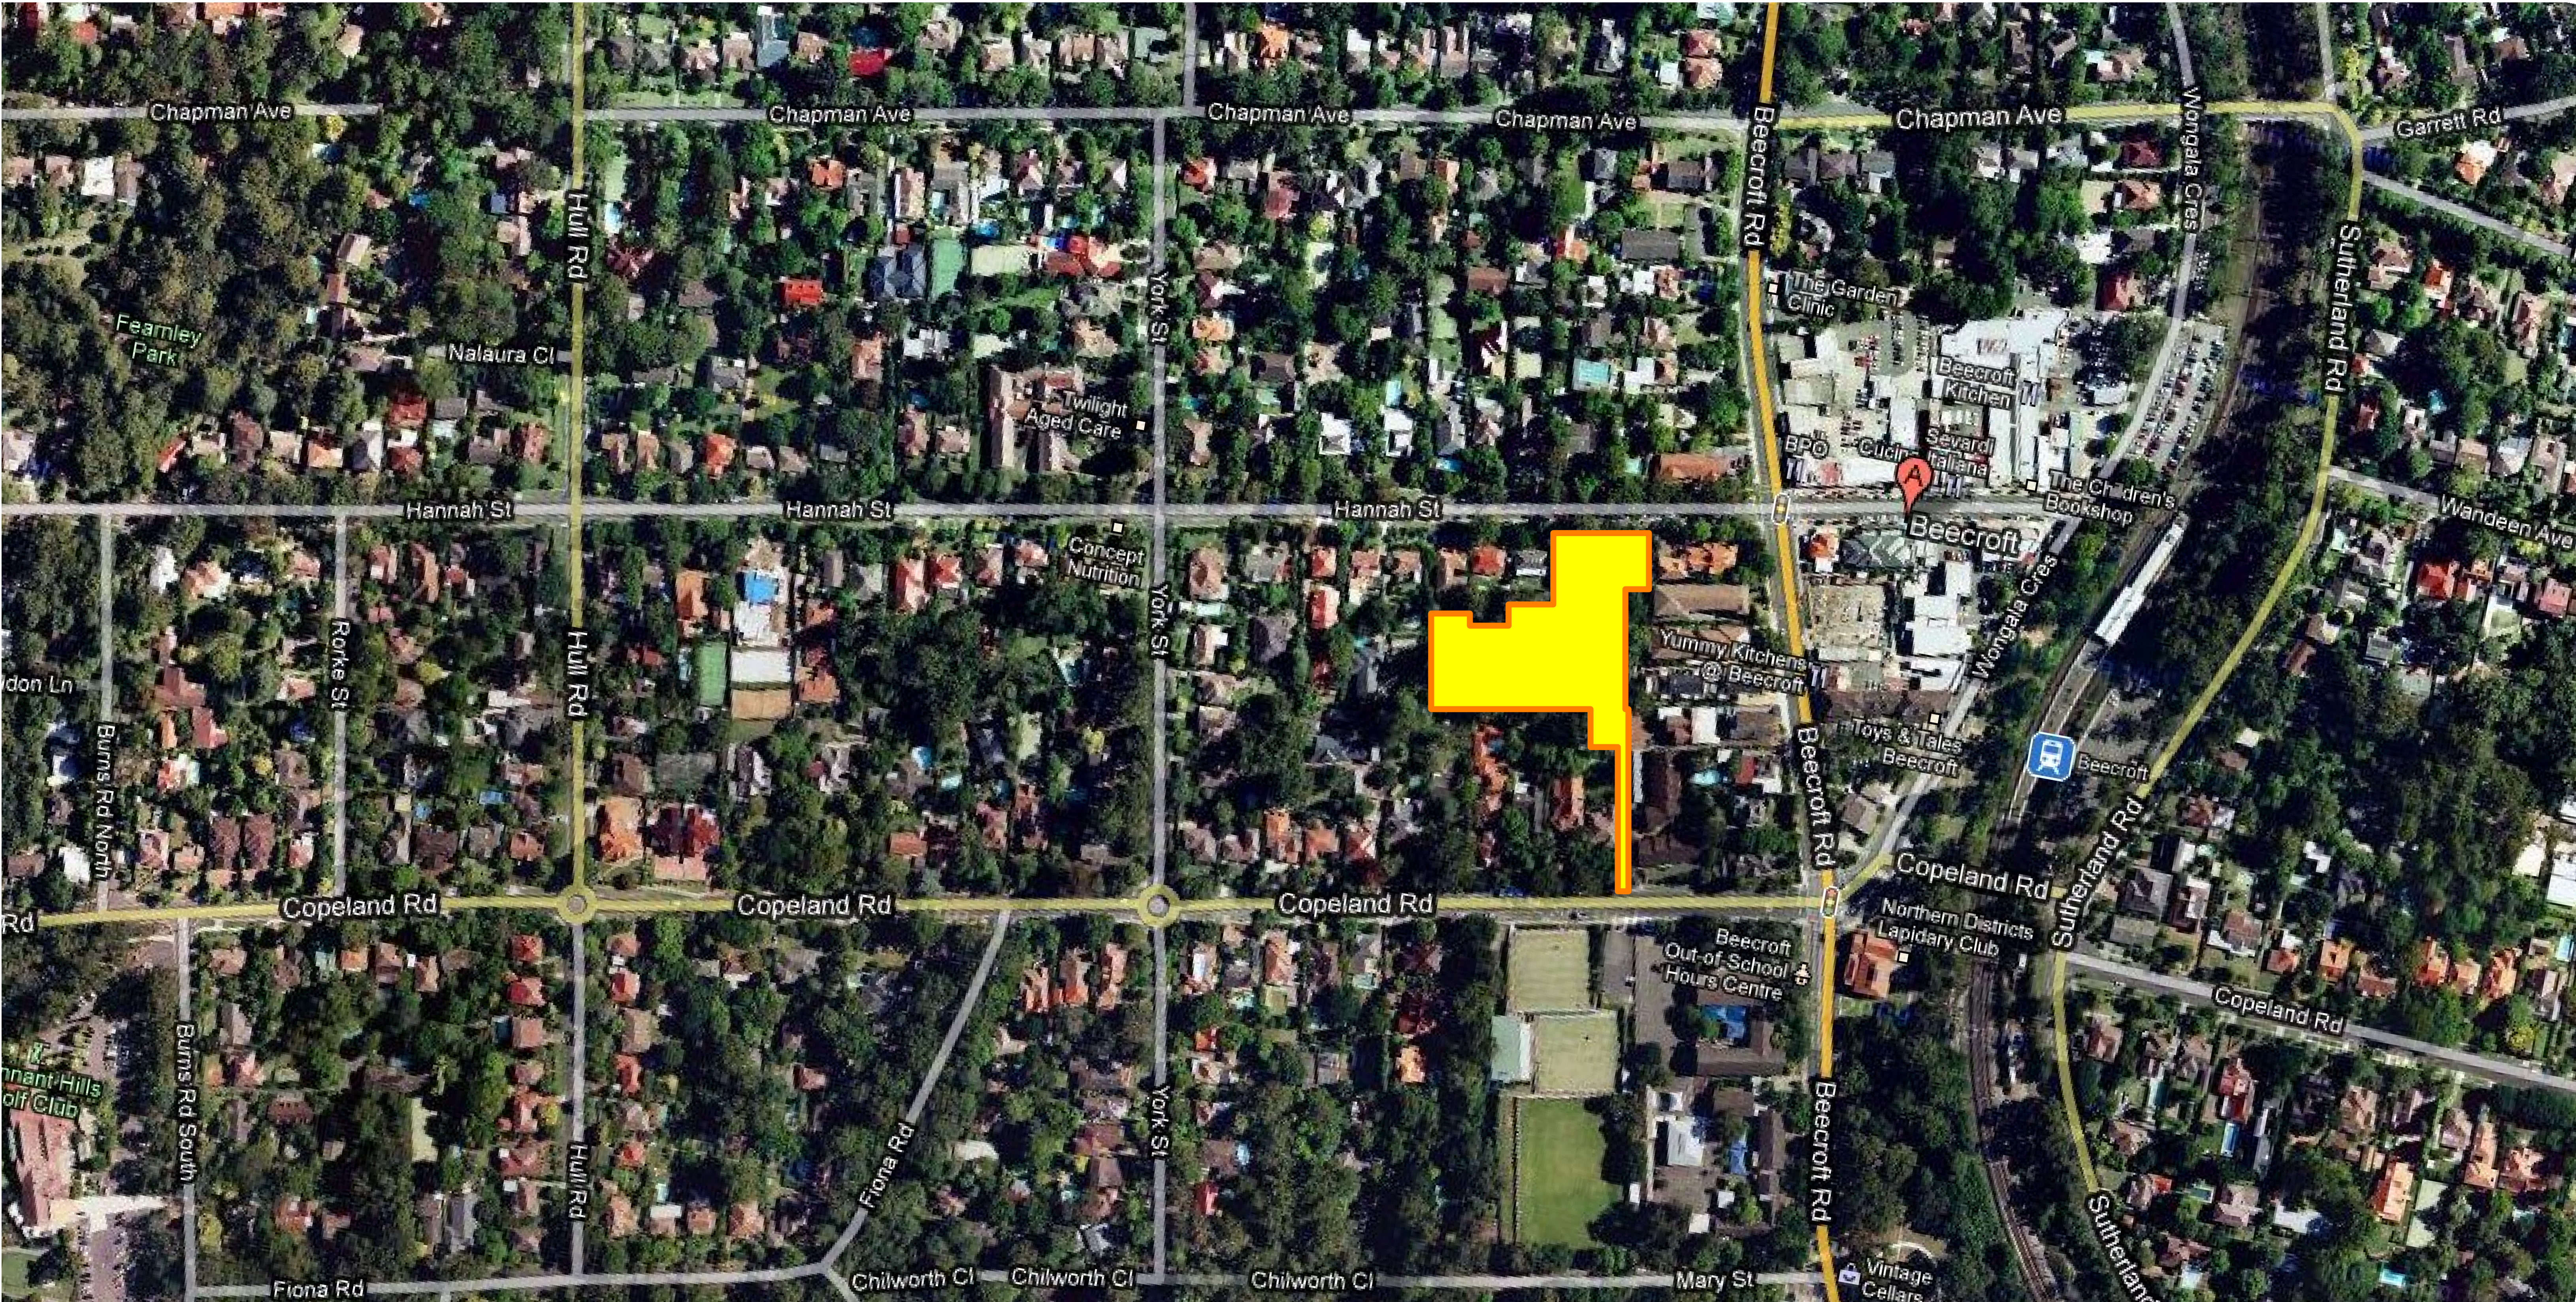


DRAWING TITLE

DA01	SURVEY PLAN	1:250 @ B1
DA02	SITE PLAN	1:400 @ B1
DA03	DEMOLITION PLAN	1:200 @ B1
DA04	LOWER GROUND FLOOR PLAN	1:200 @ B1
DA05	GROUND FLOOR PLAN	1:200 @ B1
DA06	FLOOR PLAN LEVEL1	1:200 @ B1
DA07	FLOOR PLAN LEVEL2	1:200 @ B1
DA08	FLOOR PLAN LEVEL3	1:200 @ B1
DA09	FLOOR PLAN LEVEL4	1:200 @ B1
DA10	ROOF PLAN	1:200 @ B1
DA11	SECTIONS / ELEVATIONS	1:200 @ B1
DA12	SECTIONS / ELEVATIONS	1:200 @ B1
DA13	SECTIONS / ELEVATIONS	1:200 @ B1
DA14	SECTIONS / ELEVATIONS	1:200 @ B1
DA15	SECTIONS / ELEVATIONS	1:200 @ B1
DA16	SECTIONS / ELEVATIONS	1:100 @ B1
DA17 a	SHADOW DIAGRAMS-EXISTING	AS SHOWN @ B1
DA17 b	SHADOW DIAGRAMS -PROPOSED	AS SHOWN @ B1
DA18	SOLAR ACCESS ANALYSIS	AS SHOWN @ B1
DA19	COLOURS AND MATERIALS	1:100 @ A3
DA20	HANNAH STREET PHOTO MONTAGE	NTS @ A3
DA21	SITE ANALYSIS	1:1000 @ A3

SCHEDULE OF AREAS

SITE AREA A	6546.78 sqm
# APARTMENTS	51
# CAR SPACES	48
FSR	0.76 : 1

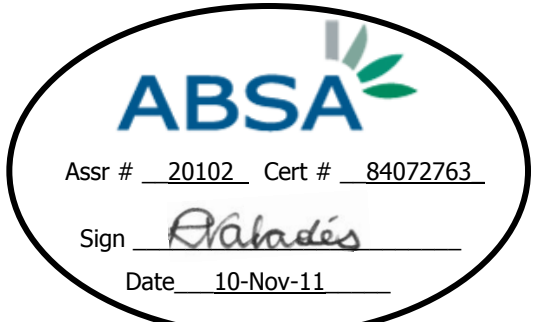

brewster hjorth
architects


First Floor
85 Commonwealth St
Surry Hills NSW 2010
T 02 8231 7100
F 02 8231 7101
brewsterhjorth.com.au

Uniting Care Beecroft Residential

7-11 Hannah Street

TITLE SHEET
REV. B

DA00

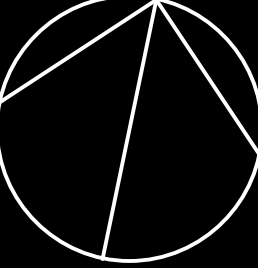

Scale 1:500 @ B1

0 5 10 15 20m
© Copyright of Brewster Hjorth Pty Limited 2009.
Brewster Hjorth Architects is a division of Brewster Hjorth Pty Limited.