




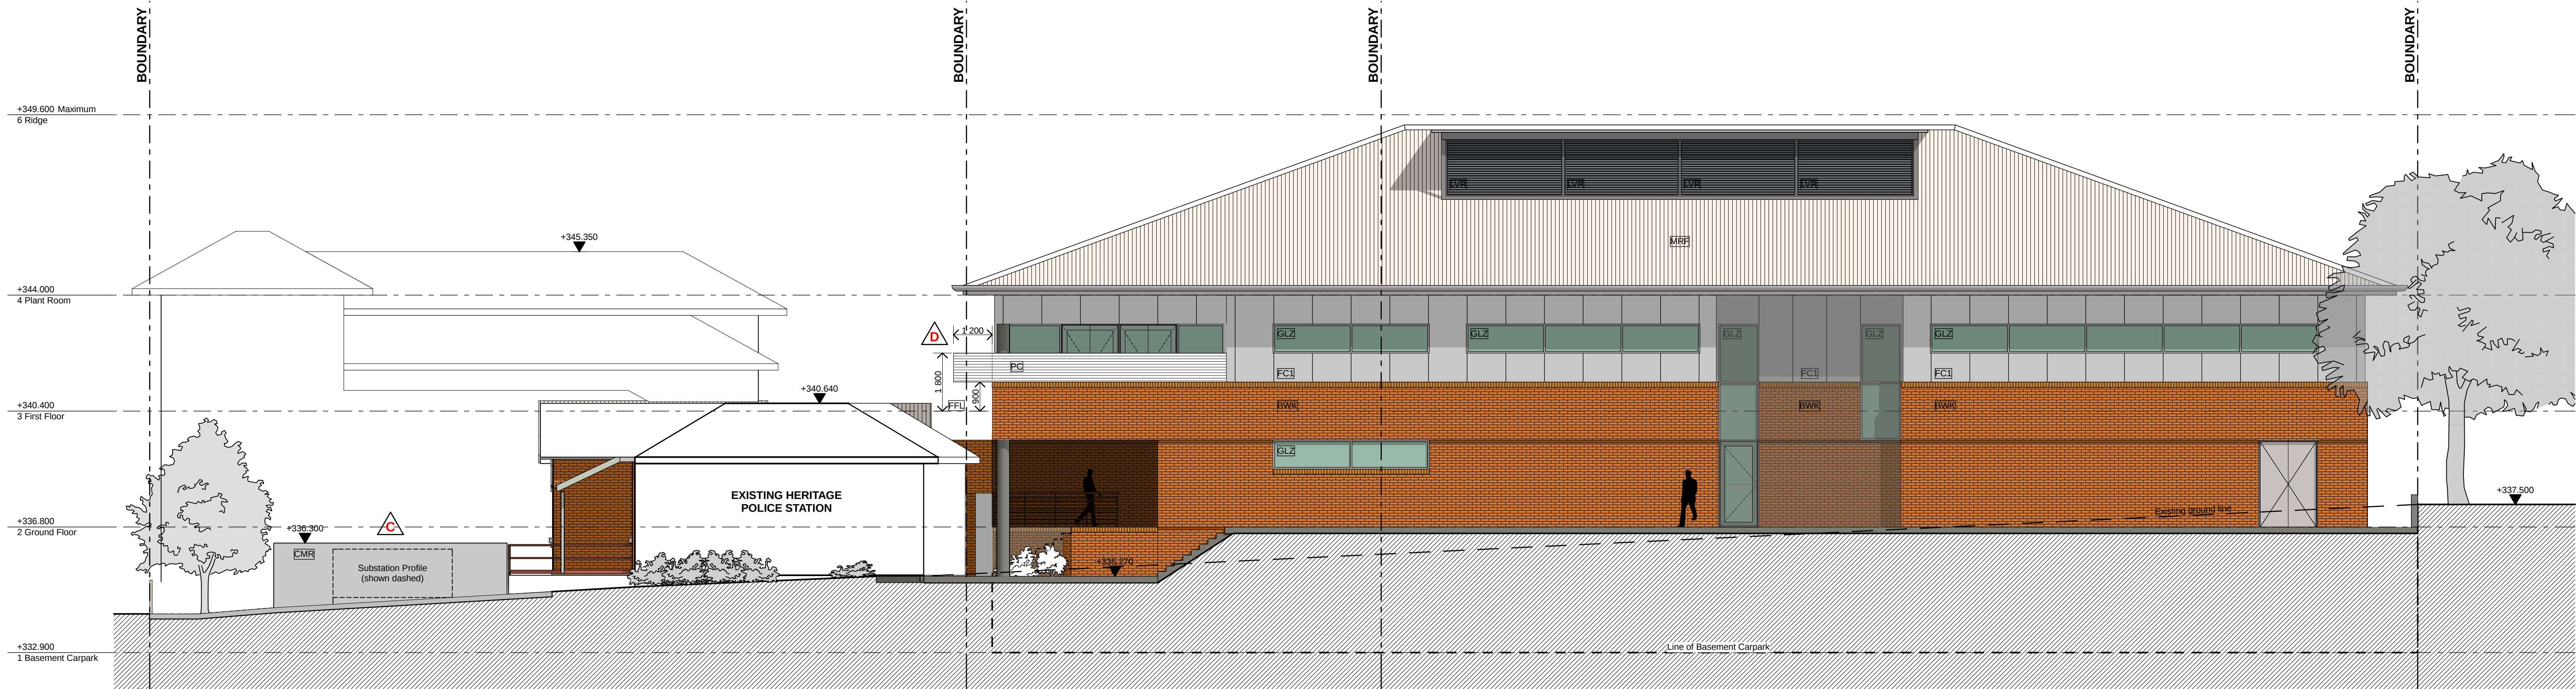

1 South Elevation
SCALE - 1:100

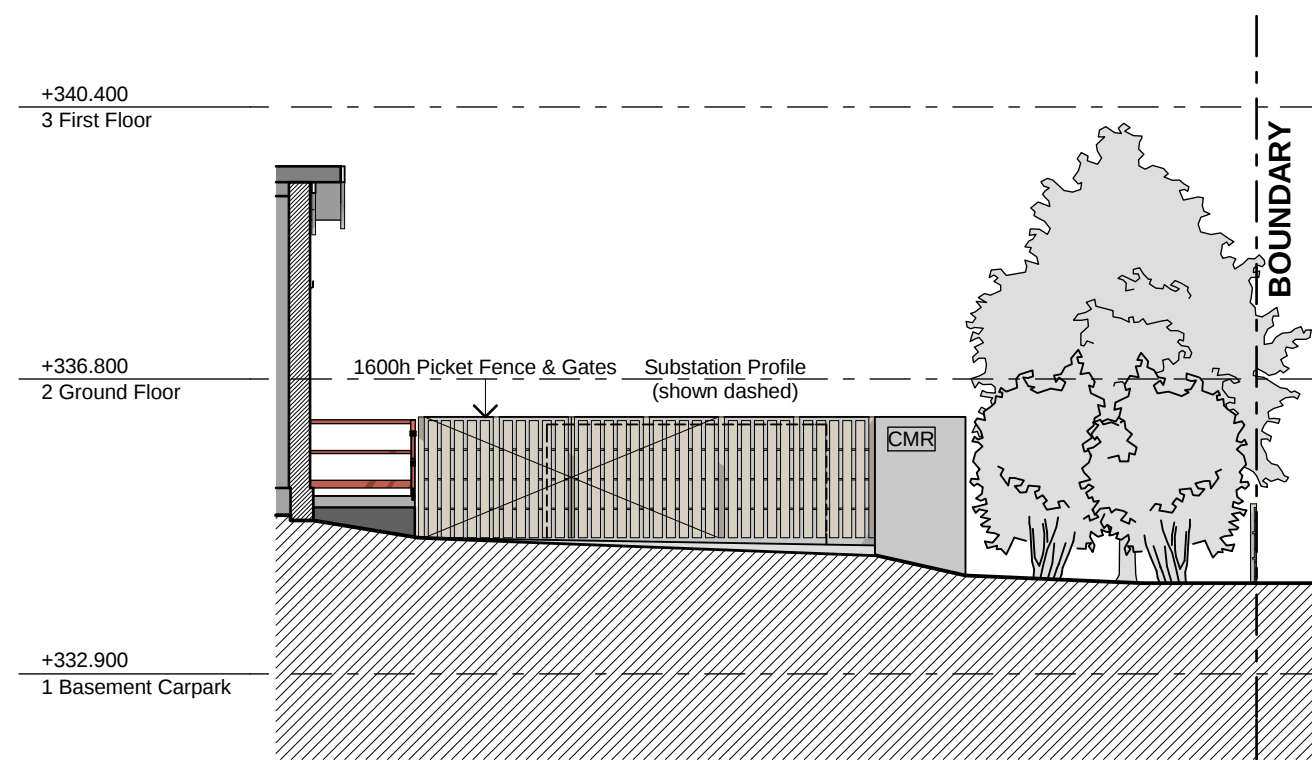

3 North Elevation - Substation Enclosure

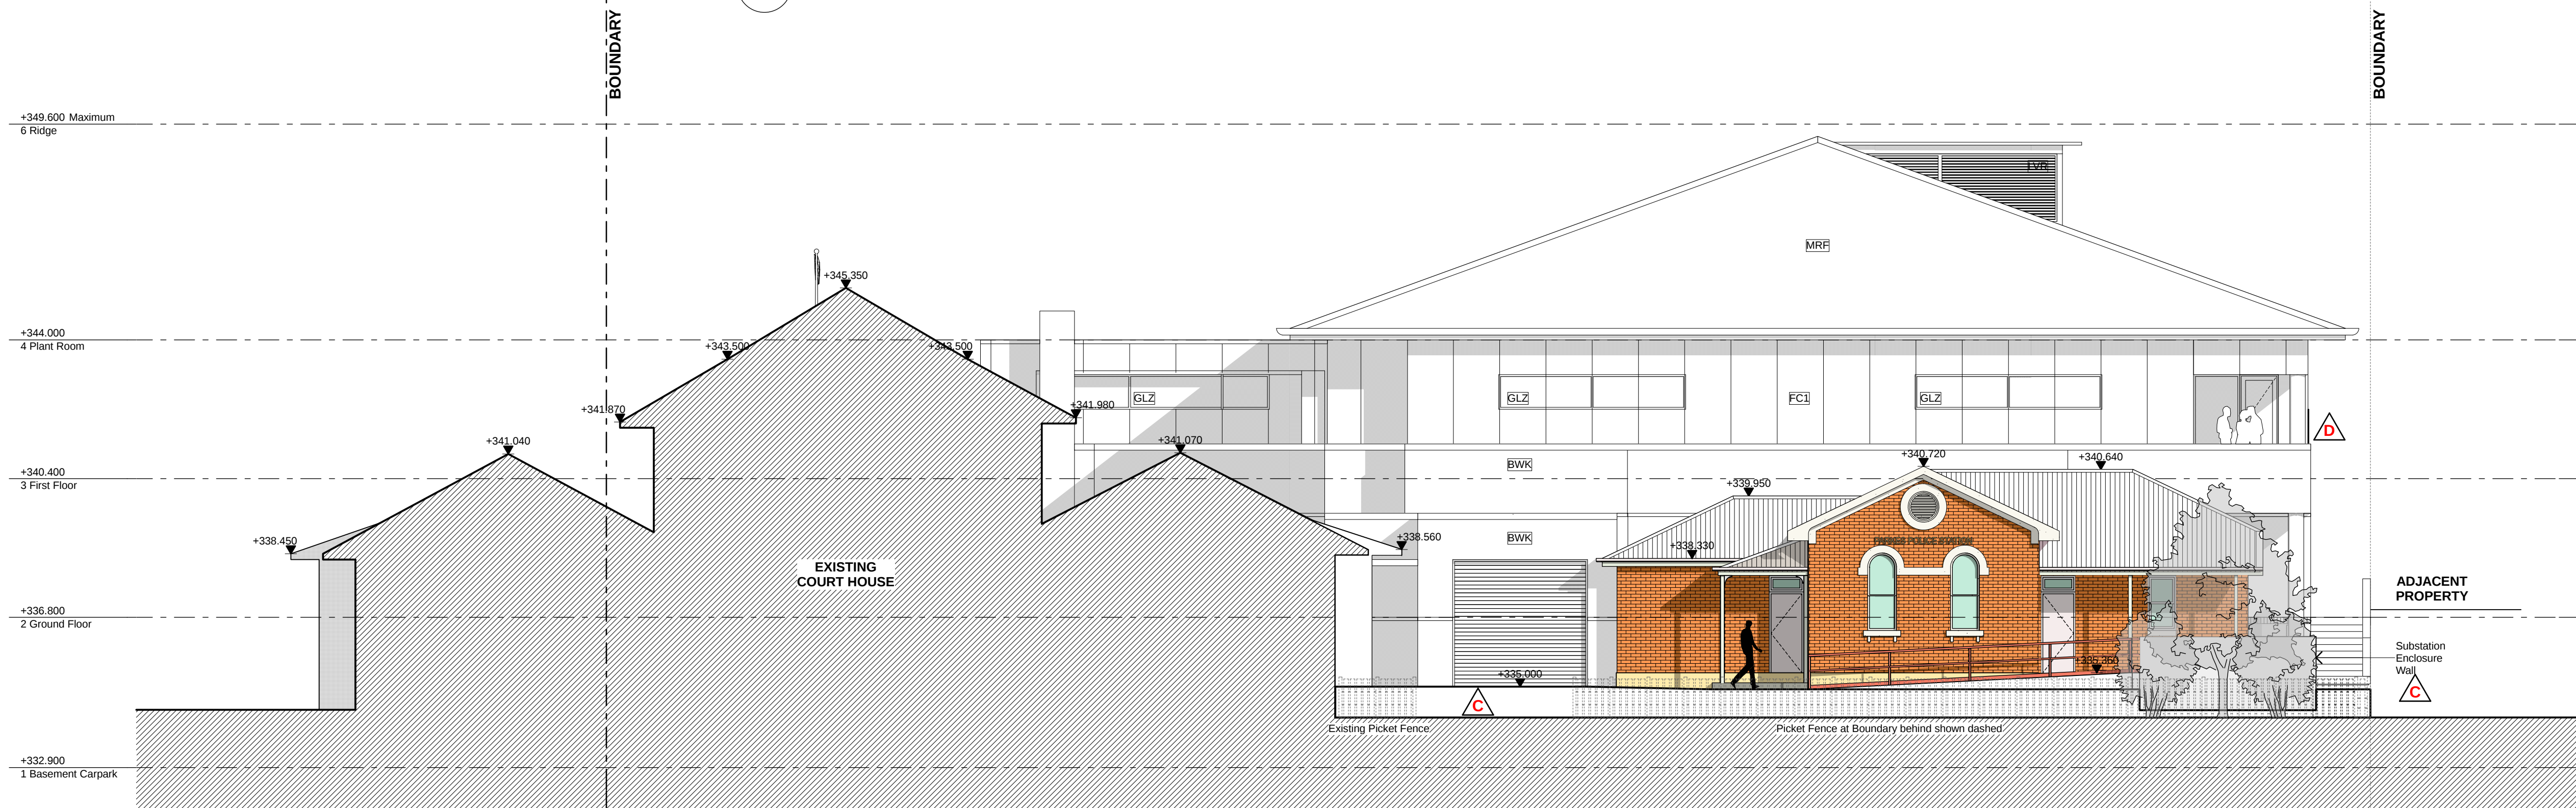


2 West Elevation
SCALE - 1:100

LEGEND

FC1	Fibre Cement sheeting - Paint finish
FC2	Fibre Cement sheeting - Paint finish
FC3	Fibre Cement sheeting - Paint finish
BWK	Face Brickwork
GLZ	Glazing with natural anodised aluminium framing
MRF	Metal Roofing
CMR	Cement Render - Paint finish
SUN	Sunshading - Horizontal natural anodised aluminium
LVR	Aluminium louvres
PC	Privacy Screen - Horizontal natural anodised aluminium slatted screen system
RS	Roller Shutter

D	First Floor Terrace Screen extended 1200mm	08.02.11	LH
C	REISSUED FOR DA - First Fir Terrace Screening, Substation enclosure and Picket Fence added	16.02.11	LH
B	ISSUED FOR DEVELOPMENT APPLICATION	07.12.10	LH
A	PRE-DEVELOPMENT APPLICATION	30.11.10	LH
REVISION	DESCRIPTION	DATE	CHECKED

 

CLIENT
UGL Services
Level 2, 40 Miller Street
North Sydney NSW 2065



PROJECT
Parkes Police Station
LACHLAN LOCAL AREA COMMAND
3 Court Street
Parkes NSW 2870




DRAWING TITLE
Elevations
Sheet 2

PROJECT No	DRAWING No	REVISION
10046	DA1502	D
DRAWING SCALE	SHEET SIZE	DRAWN
1:100	A1	CHECKED
		DATE
		LH

ARCHITECT
GARDNER WETHERILL & ASSOCIATES
LEVEL 2 Suite 2.01
460 Pacific Highway
St Leonards 2065

T (02) 9929 6777
F (02) 9929 3999
E design@gardnerwetherill.com.au

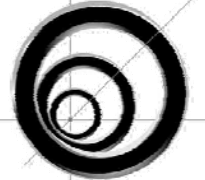

A.C.N. 104 476 833
Not a Notified Architect - Allstar Ross Gaudier (Reg No. 3948)

DEVELOPMENT APPLICATION