



WOOD

ROAD

GRIFFIN

BURLEY

LOT 478
6.782ha

LOT 1032

LOT 762
7248m²

LDT 763
7420-2

MIRRODOL AVENUE

MIRROOL AVENUE

LOT 787

LOT 778

LOT 1193

LOT 1194

LOT 778

LOT 1

LOT 2

LOT 1

****NOTE: ALL DIMENSIONS AND LEVELS TO BE CONFIRMED ON SITE.**

CLIENT: IN177

DRAWN:

Reproduction of this document in whole or part without permission is in infringement of copyright.

GreenSmart
accredited
PLANNING FOR THE
FUTURE

Mick Foxall
phone: (02) 6926 6975
mobile: 0427 64 2717
email: masmick@bigpond.com




Planningmatters
DEVELOPMENT SERVICE

TITLE:
DEV'T ON LOTS 478, 762 & 763 DP751728
DOUG McWILLIAM RD YENDA.
EXISTING SITE PLAN .

JOB No. 1105

DRG No.	ISSUE
0501	A

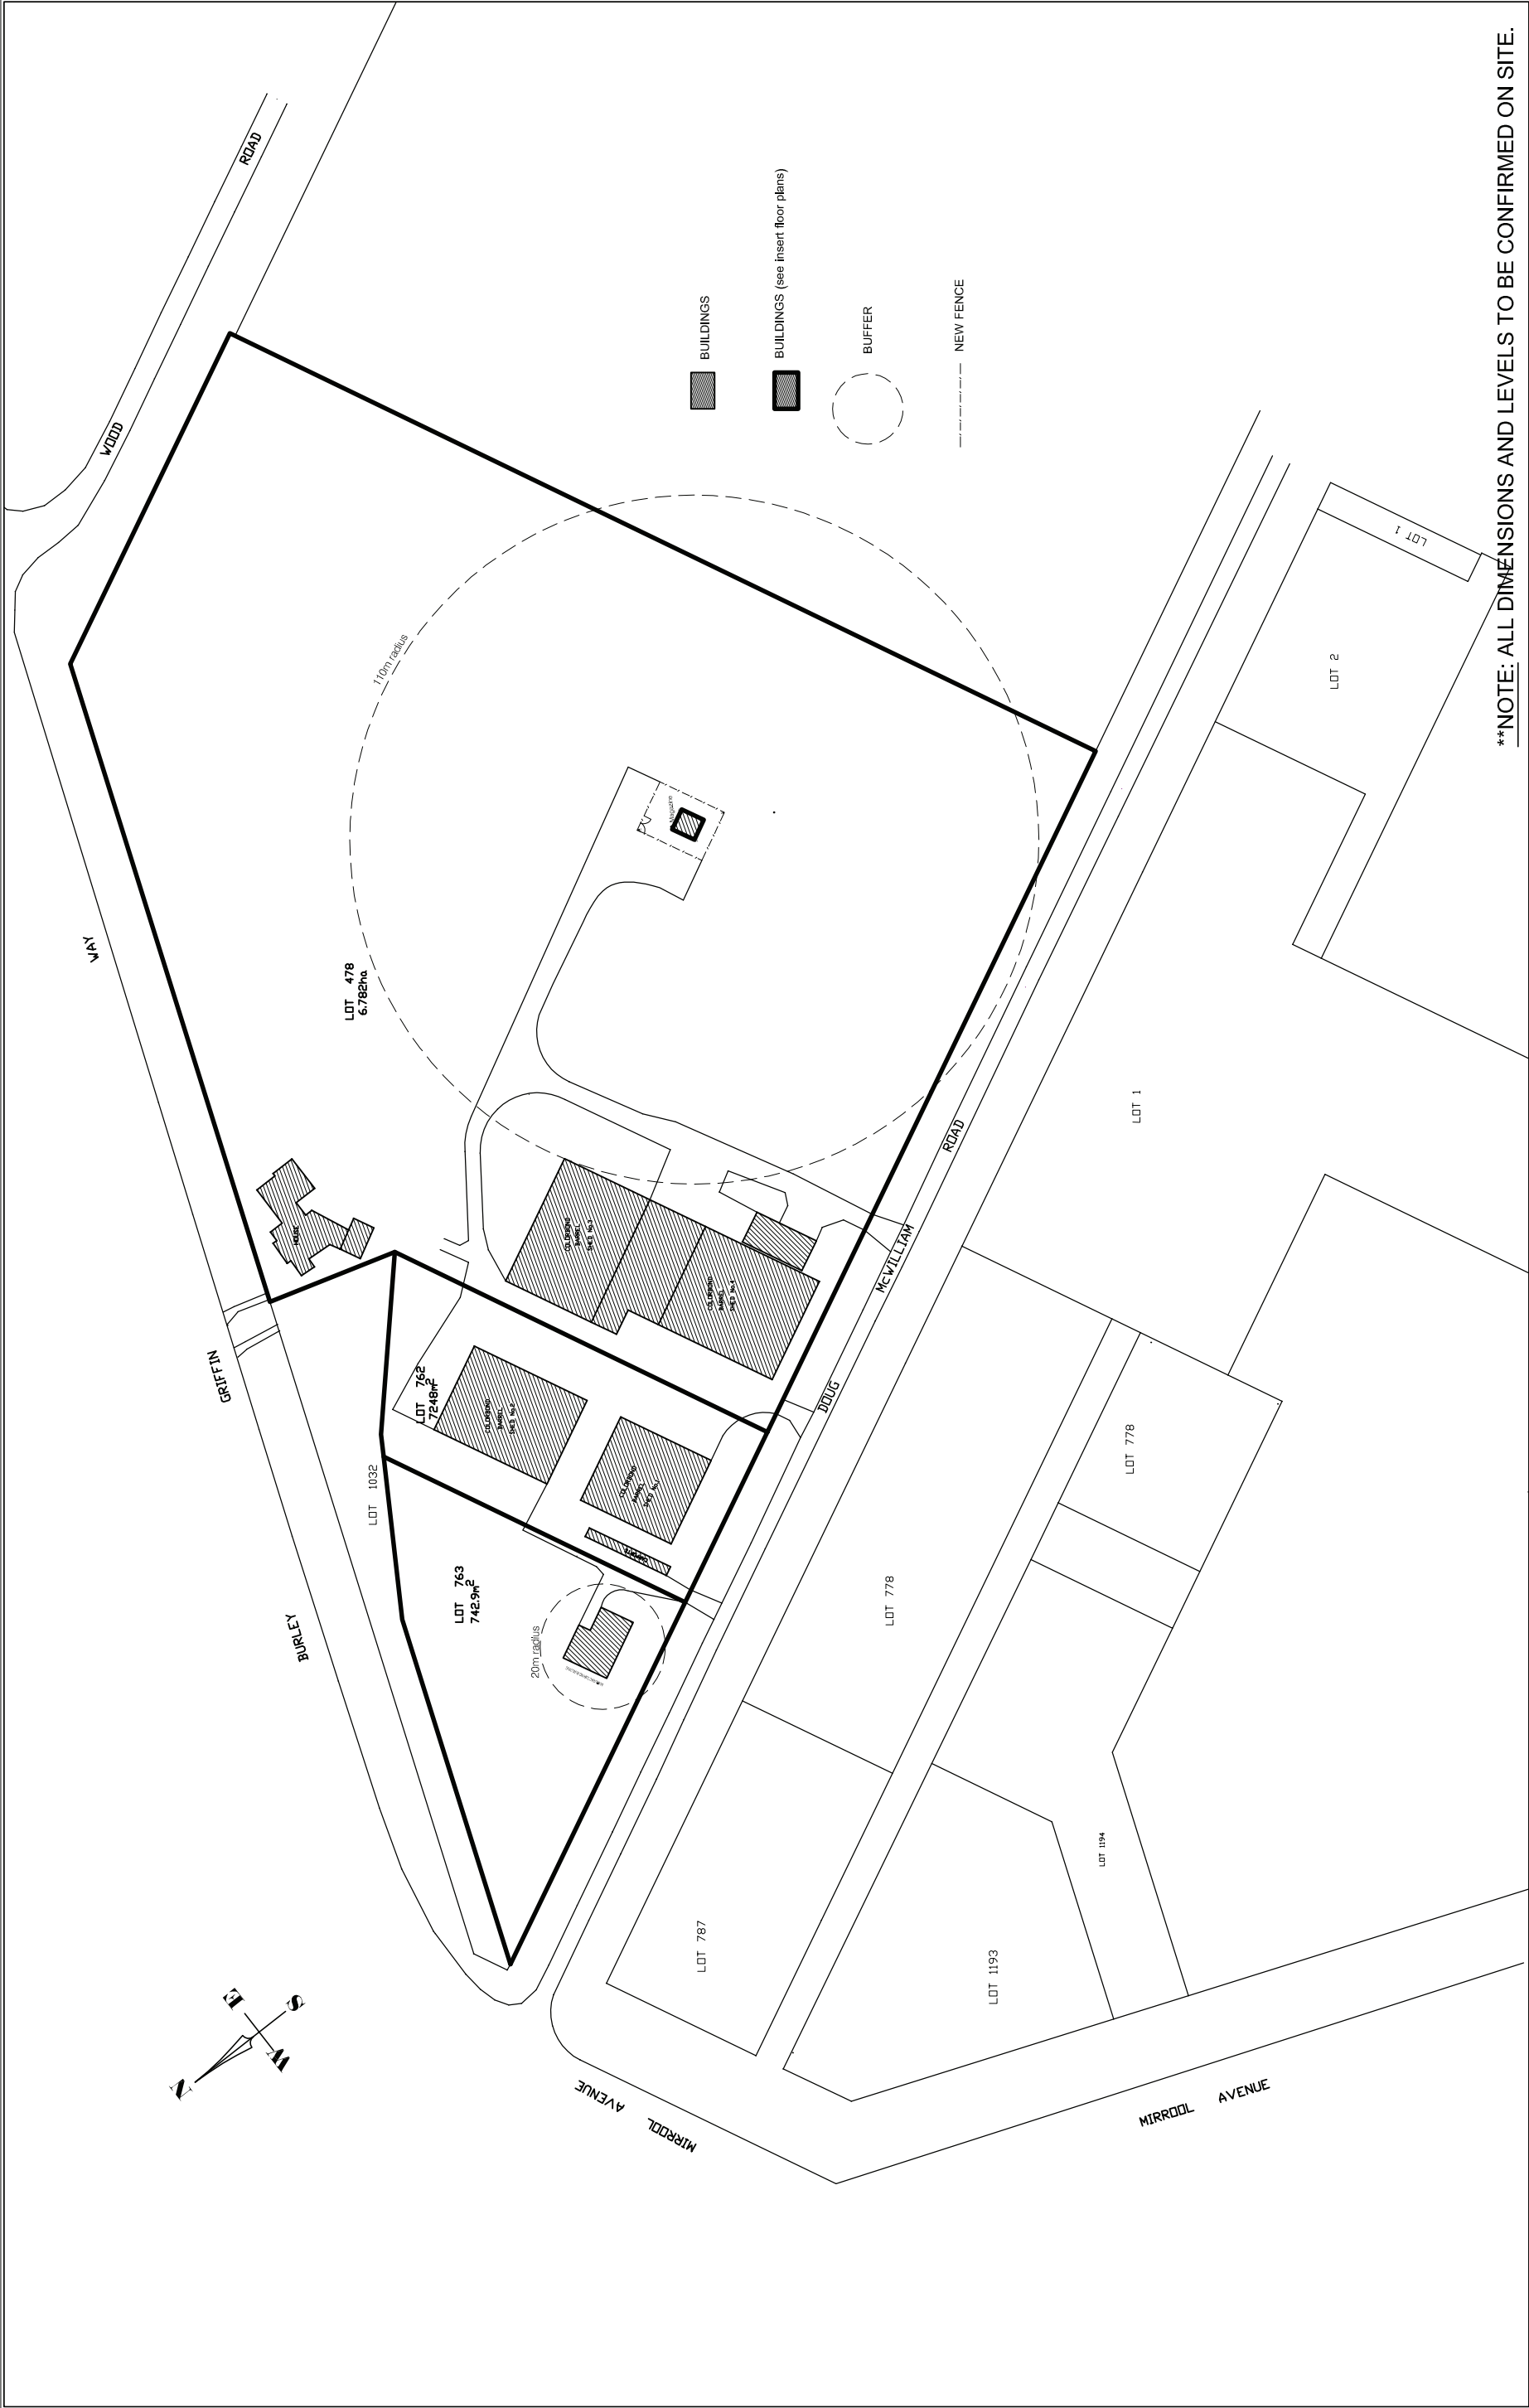

 phone: (03) 6926 6975 mobile: 0422 64 2717 email: mick@ajgpond.net.au	 PLANNING FOR THE FUTURE MEMBER BDA NSW	DRAWN: MF DATE: 12.5.11 SCALE: 1:2000 A3	CLIENT:			TITLE: DEV'T ON LOTS 478, 762 & 763 DP751728 DOUG McWILLIAM RD YENDA. PROPOSED SITE PLAN .		JOB No. 1105	FILE No. 2010.38	ISSUE A
								DRG No. 0502		

