



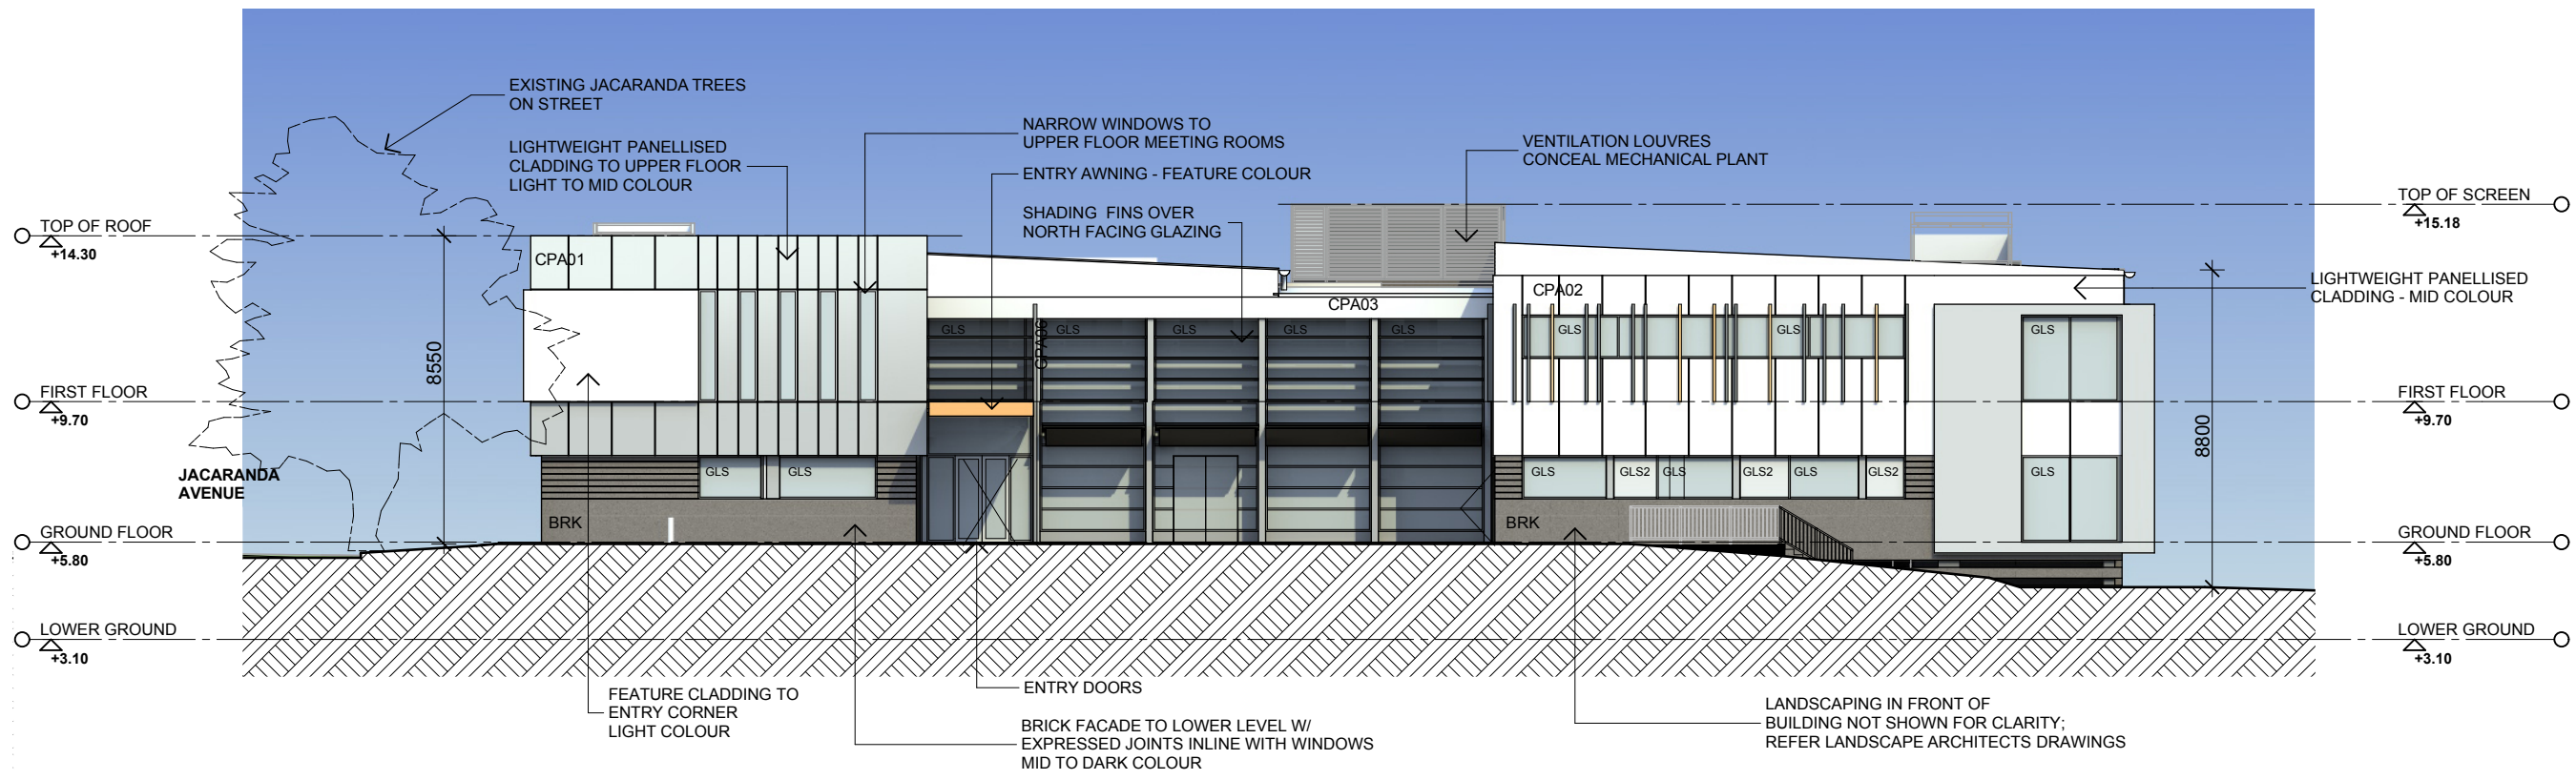

North Elevation

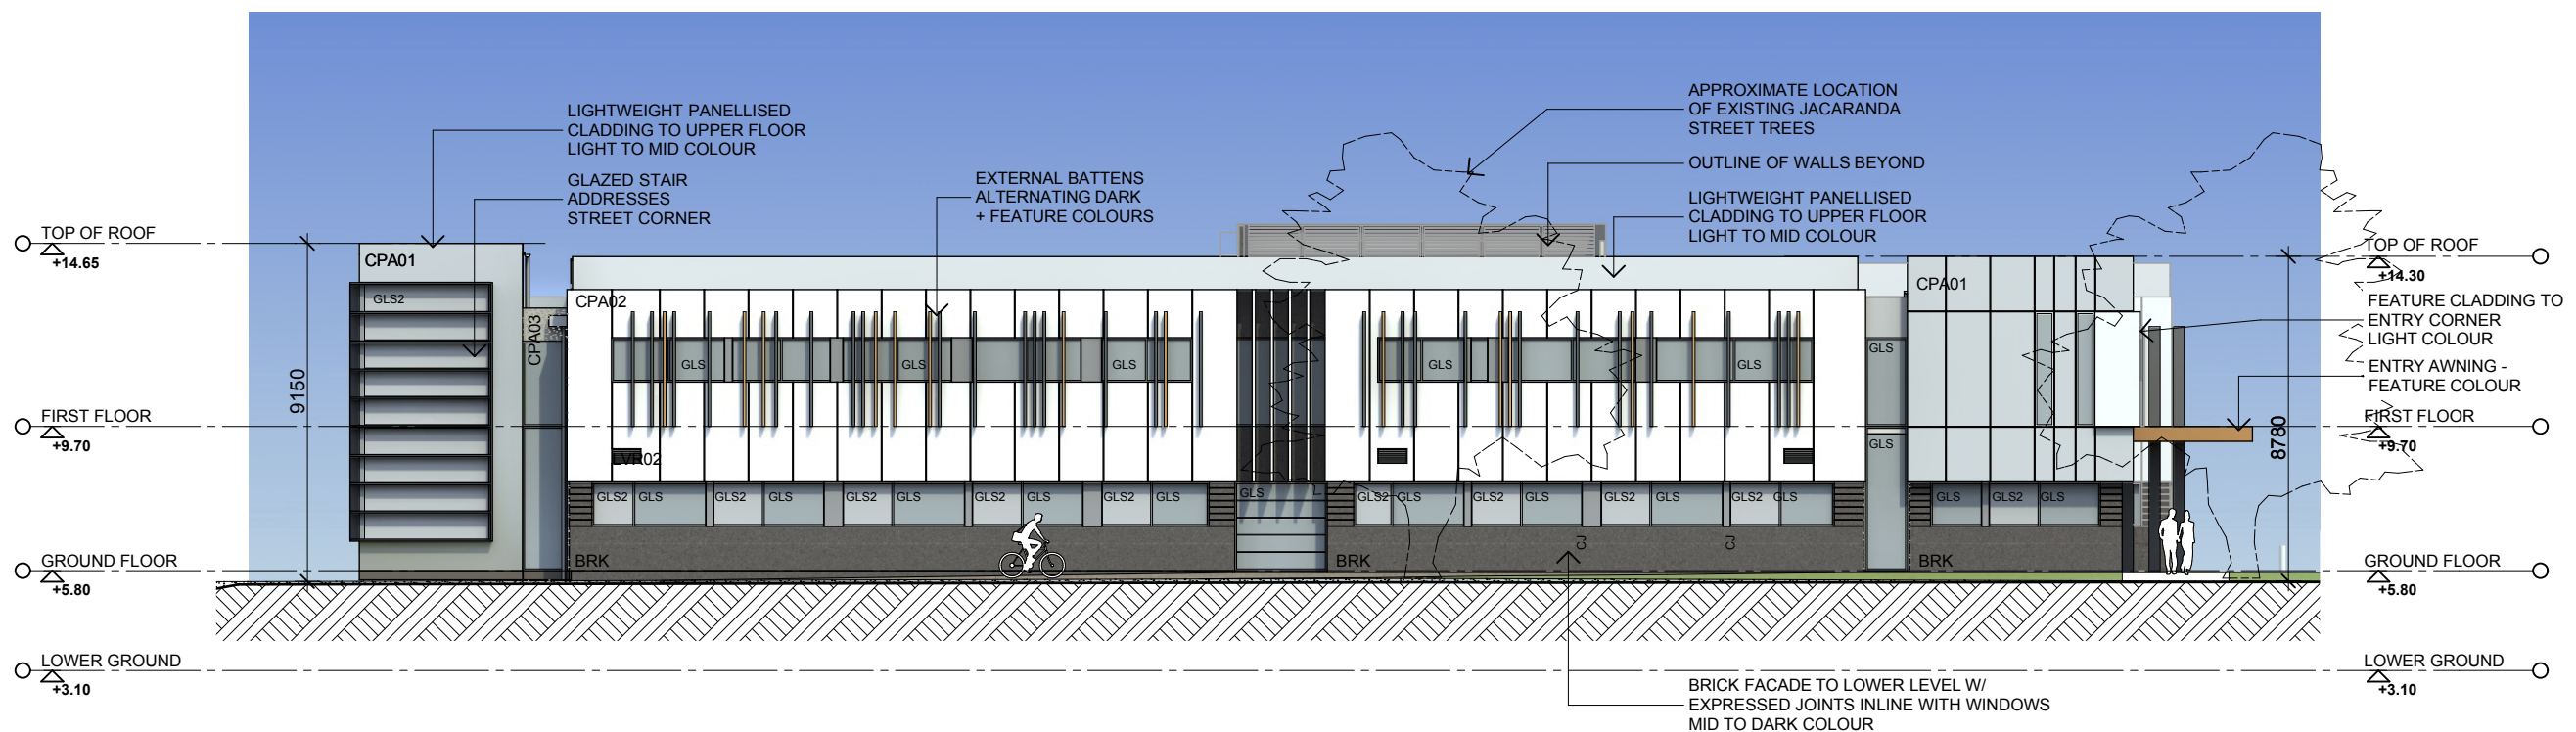

East Elevation

Legend

- B BOLLARD
- BRK BRICKWORK
- CPA01 PANELISED CLADDING (light to mid colour)
- CPA02 PANELISED CLADDING (light to mid colour)
- CPA03 PANELISED CLADDING (mid colour)
- CPA04 PANELISED CLADDING (mid colour)
- GLS GLASS
- GLS2 GLASS (type 2)



KEMP CONSULTING PTY. LTD
10 HILL STREET
MEREWETHER NSW 2291
PH: 02 4963 5729
FAX: 02 4963 5244
EMAIL: kempcon@bigpond.com
ACN 003 433 449
Nom. Architect Peter Kemp Reg 4340



86 Darby Street Cooks Hill NSW 2300
T: (02) 4929 7888 F: (02) 4929 7877 E: admin@scha.com.au
Nominated Architects: Kevin Schreiber (6283) Justin Hamilton (6160)

scale
1:200@A3

drawing title



Elevations

project name and address

GP Superclinic / HealthOne Raymond Terrace
Jacaranda Avenue Raymond Terrace

project no.

1004

drawing no.

DA07

revision

N

