

SEDIMENTATION AND EROSION CONTROL PLAN

SCALE 1:200

- SEDIMENTATION AND EROSION CONTROL NOTES
1. SELECTIVE CLEARING OF VEGETATION TO BE RESTRICTED TO NOMINATED AREAS WITH CLEARED VEGETATION WIND ROWED ON THE CONTOUR.
 2. ALL EROSION AND SEDIMENT CONTROL MEASURES TO BE INSTALLED PRIOR TO SITE DISTURBANCE.
 3. TOPSOIL FROM ALL AREAS THAT WILL BE DISTURBED TO BE STRIPPED AND STOCKPILED ON THE NO DISTURB SITE.
 4. NO MORE THAN 150mm OF TRENCH TO BE OPEN AT ANY ONE TIME.
 5. CUT AND FILL BATTER GRADIENTS OF 1:2 (MAXIMUM)
 6. A STRIP OF TURF 600mm WIDE IS TO BE PLACED IMMEDIATELY BEHIND THE KERB ON ALL NEW ROADS TO ACT AS A FILTER TRAP.
 7. ALL SEDIMENT CONTROL STRUCTURES TO BE INSPECTED BY SITE SUPERVISOR AFTER EACH RAINFALL EVENT FOR STRUCTURAL DAMAGE AND ALL TRAPPED SEDIMENT TO BE REMOVED TO A NOMINATED STOCKPILE SITE.
 8. THE PROJECT MANAGER TO INFORM ALL CONTRACTORS AND SUB-CONTRACTORS OF THEIR OBLIGATIONS UNDER THE EROSION AND SEDIMENT CONTROL PLAN.
 9. NO DISTURBED AREA IS TO REMAIN DENuded LONGER THAN 14 DAYS.
 10. ALL FILLS ARE TO BE LEFT WITH A LIP AT THE TOP OF THE SLOPE AT THE END OF EACH DAY'S WORK.
 11. THE CONTRACTOR MUST ENSURE THE SUITABILITY AND INTEGRITY OF ALL WORKS AT THE END OF EACH DAY'S WORK.
 12. ORANGE BARRIER TAPE TO BE AFFIXED TO TOP OF SEDIMENT CONTROL BARRIER TO IDENTIFY WORK AREA.
 13. ALL SEDIMENTATION & EROSION CONTROL MEASURES ARE TO STRICTLY COMPLY WITH THE GUIDELINES DETAILED IN THE DEPARTMENT OF HOUSING PUBLICATION, "MANAGING URBAN STORMWATER - SOILS AND CONSTRUCTION", 4TH EDITION.
 14. WATER TRUCKS TO BE USED AS REQUIRED TO PREVENT WIND EROSION.
 15. SUBGRADE MATERIAL TO BE CONSTRUCTED IMMEDIATELY FOLLOWING FILL.

LEGEND


 DENOTES GEOTEXTILE INLET FILTER. REFER TO DETAIL SD6-12

 DENOTES MESH AND GRAVEL INLET FILTER. REFER TO DETAIL SD6-11

 DENOTES SEDIMENT FENCE. REFER TO DETAIL SD6-8

 DENOTES EARTH BANK. REFER TO DETAIL SD5-5

 DENOTES STABILISED SITE ACCESS. REFER TO DETAIL SD6-14

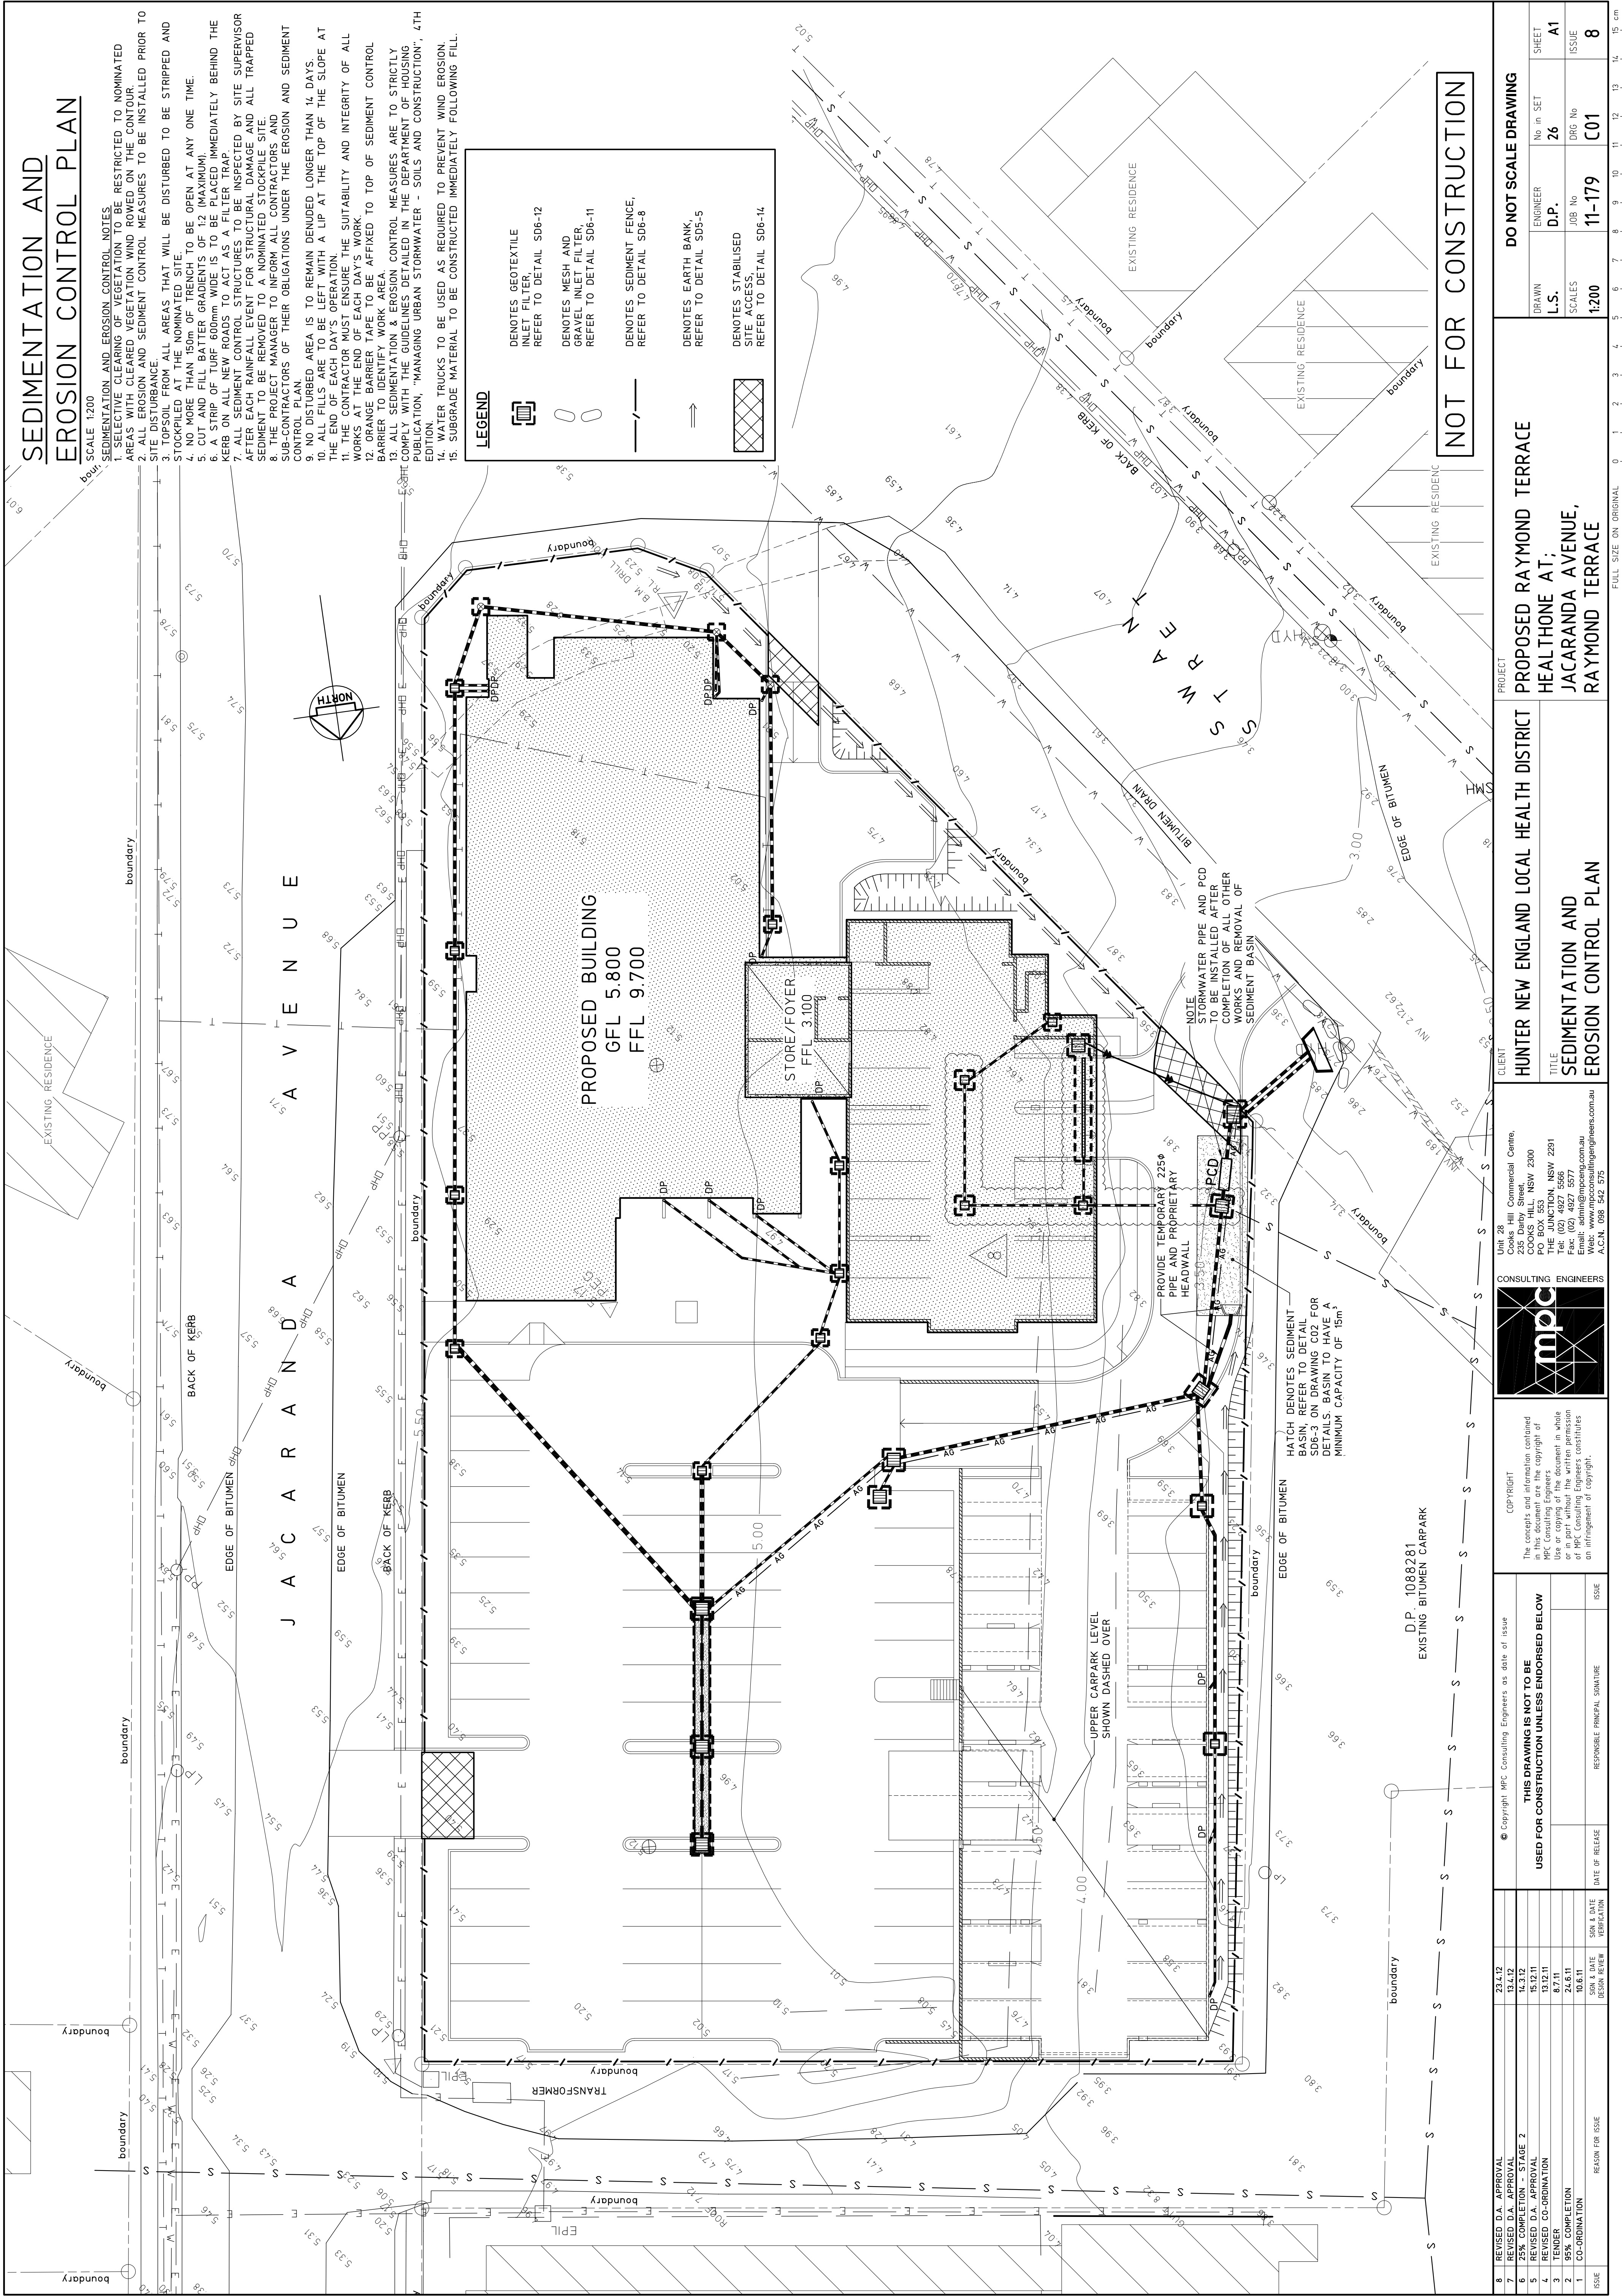

NOT FOR CONSTRUCTION

REVISED D.A. APPROVAL		23.12	© Copyright MPC Consulting Engineers as date of issue		COPYRIGHT		CLIENT		PROJECT		DO NOT SCALE DRAWING	
6	25% COMPLETION STAGE 2	13.12			The concepts and information contained in this document are the copyright of MPC Consulting Engineers. Use or copying of the document in whole or in part without the written permission of MPC Consulting Engineers constitutes an infringement of copyright.		HUNTER NEW ENGLAND LOCAL HEALTH DISTRICT		PROPOSED RAYMOND TERRACE HEALTHCARE AT:		DRAWN	
5	REVISED D.A. APPROVAL	15.12					Unit 28, 4th Commercial Centre, 235 Dobby Street, COOKS HILL NSW 2300		HEALTHCARE AT:		ENGINEER	
4	REVISED CO-ORDINATION	13.12					PO BOX 553 THE JUNCTION NSW 2291		JACARANDA AVENUE,		D.P.	
3	TENDER	8.7.11					Tel: (02) 4927 5577 Email: admin@mpceng.com.au		RAYMOND TERRACE		JOB No	
2	95% COMPLETION	24.6.11					Web: www.mpcconsultingengineers.com.au				Scales	
1	CO-ORDINATION	10.6.11					ACN: 058 942 575				1:200	
REASON FOR ISSUE		DATE OF RELEASE	RESPONSIBLE PRINCIPAL SIGNATURE		ISSUE						11-179	
											C01	
											26	
											A1	
											8	

FULL SIZE ON ORIGINAL 0 1 2 3 4 5 6 7 8 9 10 11 12 13 14 15 cm