


Raymond Terrace GP Superclinic / HealthOne Development Application




Client Hunter New England Local Health District
Site Jacaranda Avenue Raymond Terrace Date 20.12.11 Project No. 1004

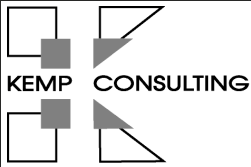



SITE AREA: 5,283m²



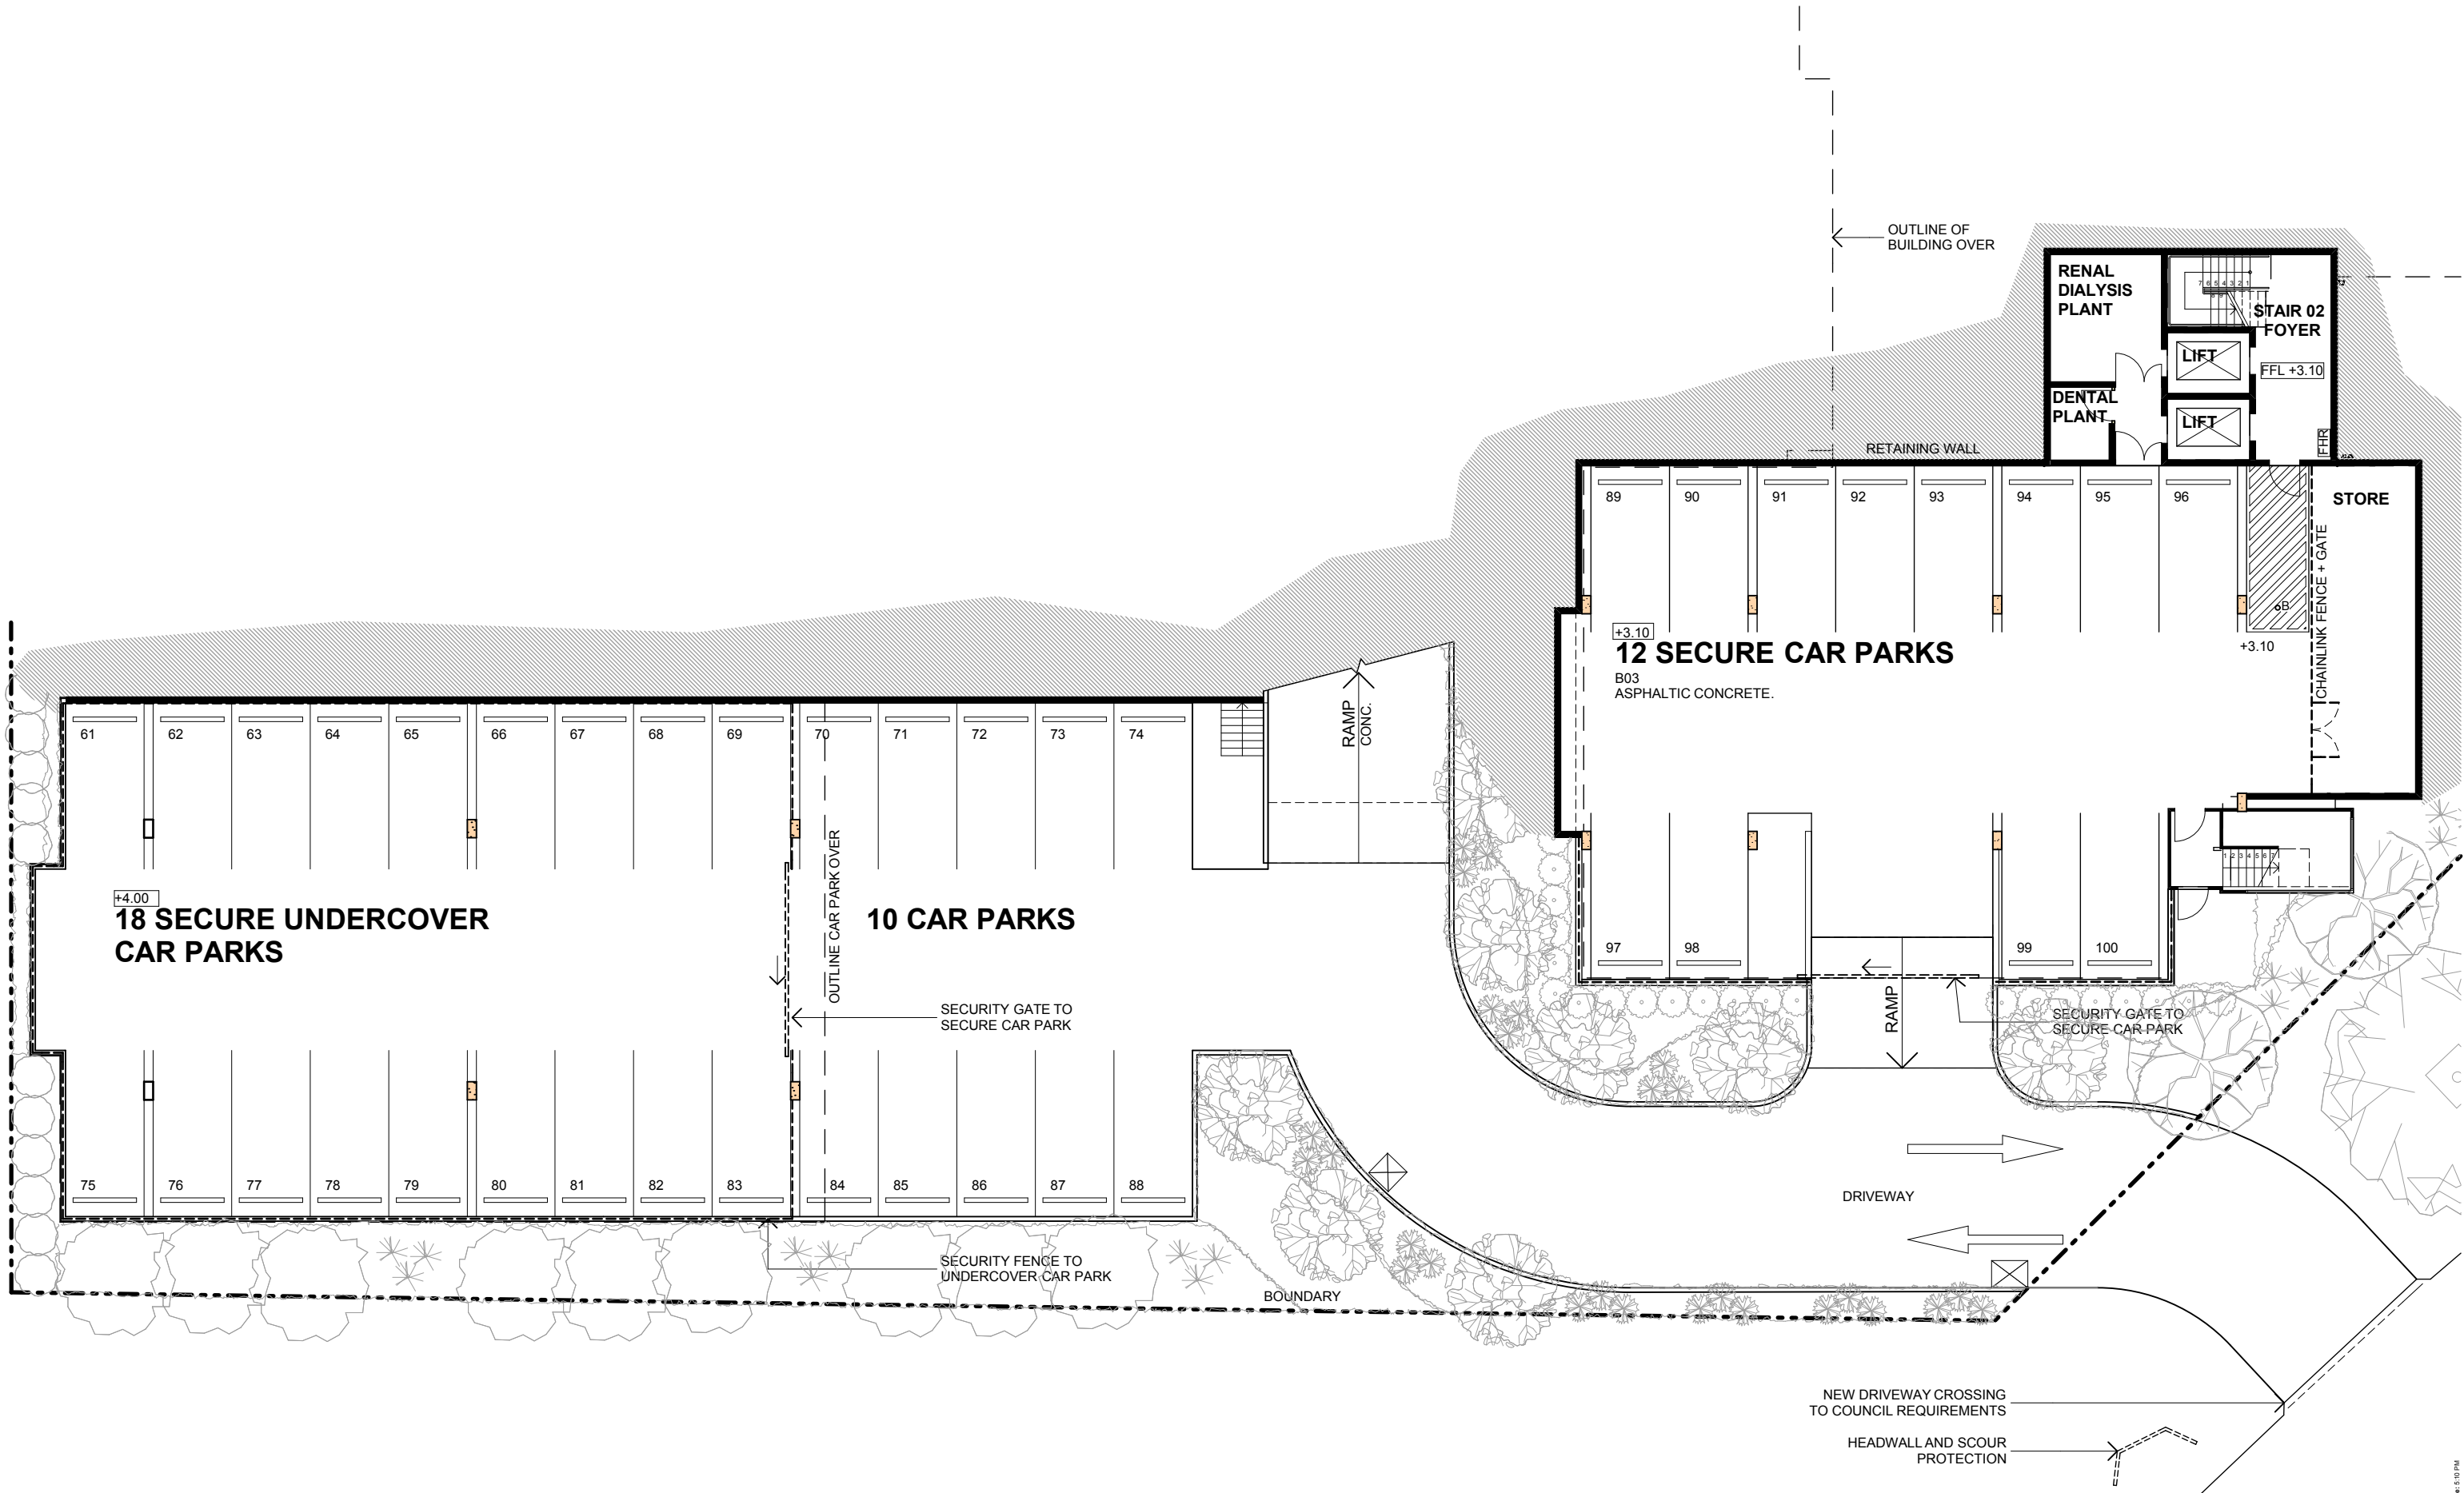

KEMP CONSULTING PTY. LTD
10 HILL STREET
MEREWETHER NSW 2291
PH: 02 4963 5729
FAX: 02 4963 5244
EMAIL: kempcon@bigpond.com
ACN 003 433 449
Nom. Architect Peter Kemp Reg 4340




86 Darby Street Cooks Hill NSW 2300
T: (02) 4929 7888 F: (02) 4929 7877 E: admin@scha.com.au
Nominated Architects: Kevin Schreiber (6283) Justin Hamilton (6160)

scale
1:200@A3

drawing title

Basement & Lower Level Car Park Plan

0m 2 4 6 8 10

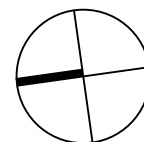

project name and address

GP Superclinic / HealthOne Raymond Terrace
Jacaranda Avenue Raymond Terrace

project no.

1004

drawing no.

DA03

revision

L

ref: kempcon/0504_BHM Revise 2001/2012 Issue 5/10 PM




KEMP CONSULTING
KEMP CONSULTING PTY. LTD
10 HILL STREET
MEREWETHER NSW 2291
PH: 02 4963 5729
FAX: 02 4963 5244
EMAIL: kempcon@bigpond.com
ACN 003 433 449
Nom. Architect Peter Kemp Reg 4340

ahel
schreiber hamilton architecture
86 Darby Street Cooks Hill NSW 2300
T: (02) 4929 7888 F: (02) 4929 7877 E: admin@scha.com.au
Nominated Architects: Kevin Schreiber (6283) Justin Hamilton (6160)

scale
1:200@A3

drawing title

Ground Floor Plan

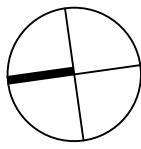

project name and address
GP Superclinic / HealthOne Raymond Terrace
Jacaranda Avenue Raymond Terrace

project no. 1004
drawing no. DA04

revision

L

ref: teamwork/0504_BIM Server 2001 52013 Superclinic DA0400 23/01/2012 time: 5:08 PM



KEMP CONSULTING PTY. LTD
10 HILL STREET
MEREWETHER NSW 2291
PH: 02 4963 5729
FAX: 02 4963 5244
EMAIL: kempcon@bigpond.com
ACN 003 433 449
Nom. Architect Peter Kemp Reg 4340




86 Darby Street Cooks Hill NSW 2300
T: (02) 4929 7888 F: (02) 4929 7877 E: admin@scha.com.au
Nominated Architects: Kevin Schreiber (6283) Justin Hamilton (6160)

scale
1:200@A3

drawing title

0m 2 4 6 8 10

Roof Plan


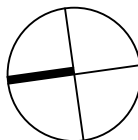


project name and address
GP Superclinic / HealthOne Raymond Terrace
Jacaranda Avenue Raymond Terrace

project no.
1004

drawing no.
DA06

revision
L

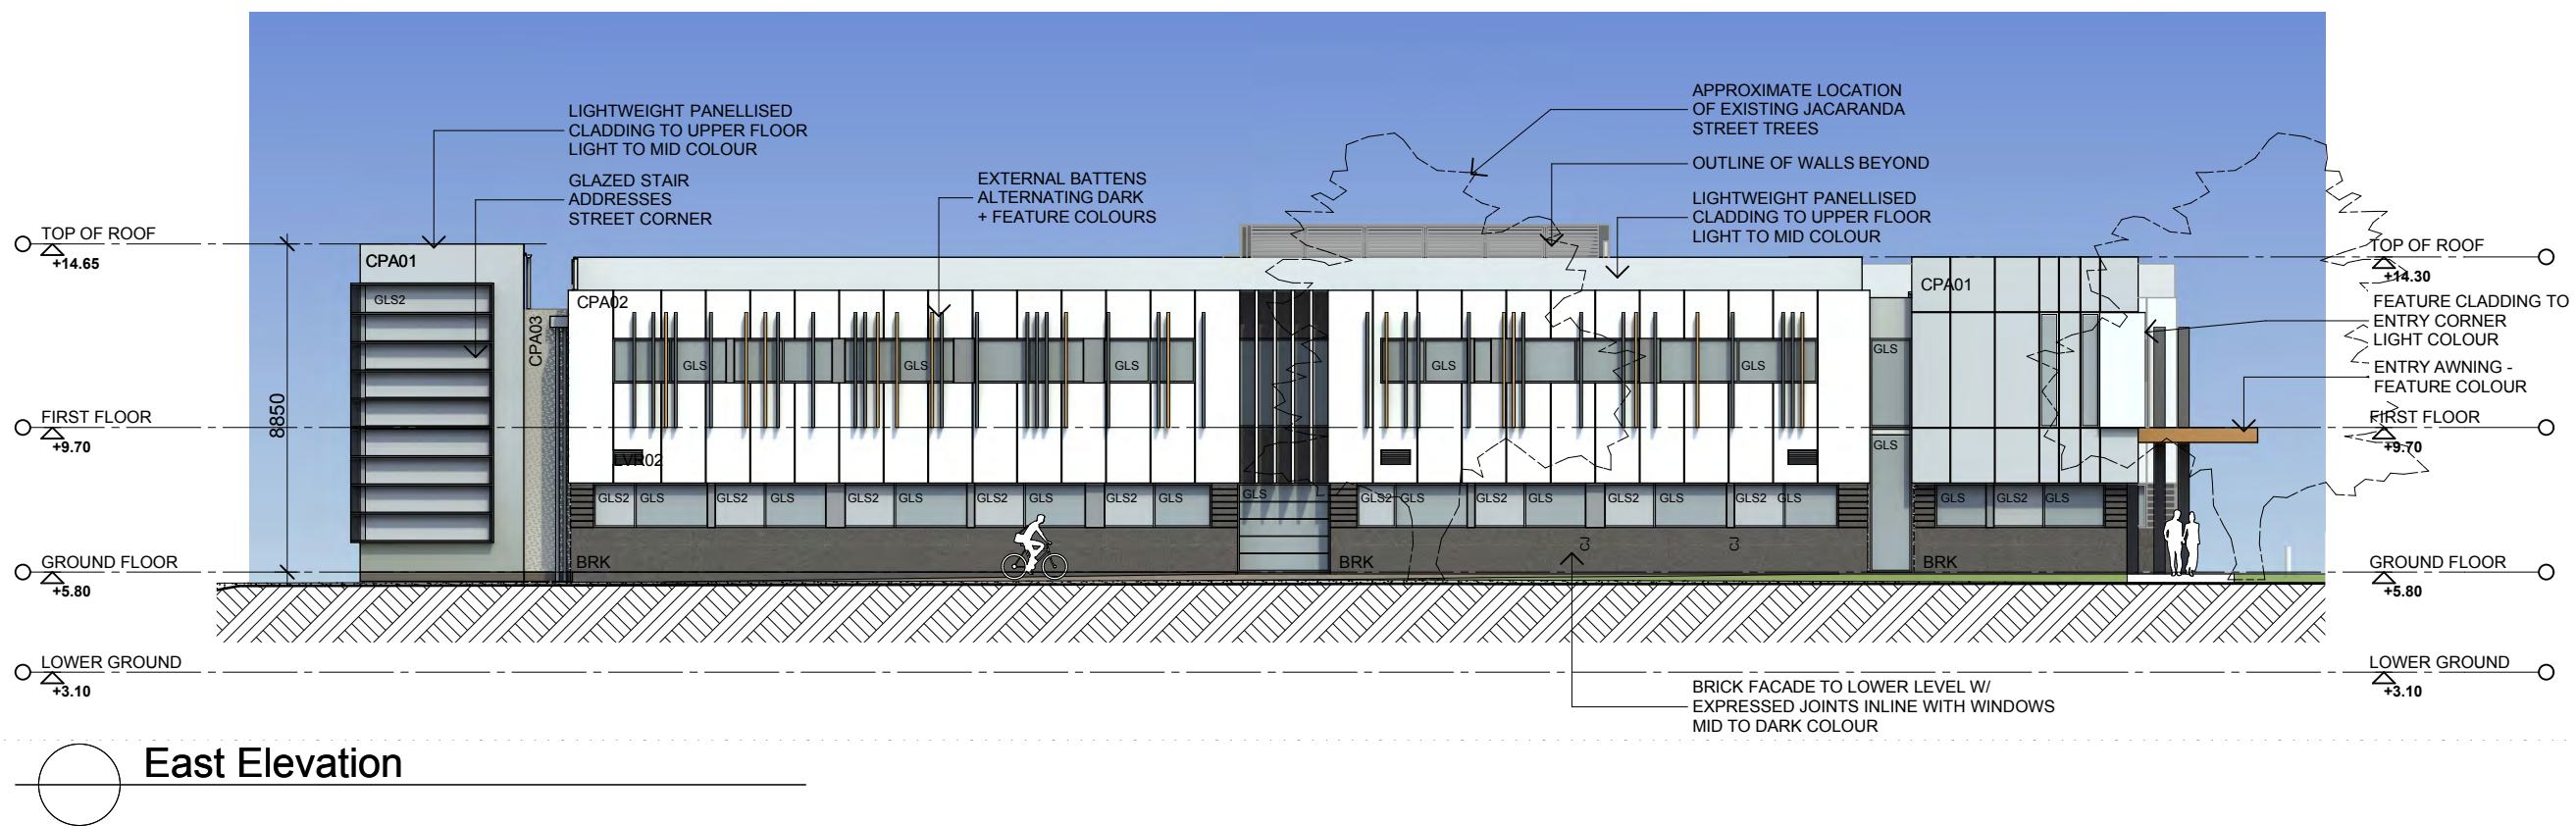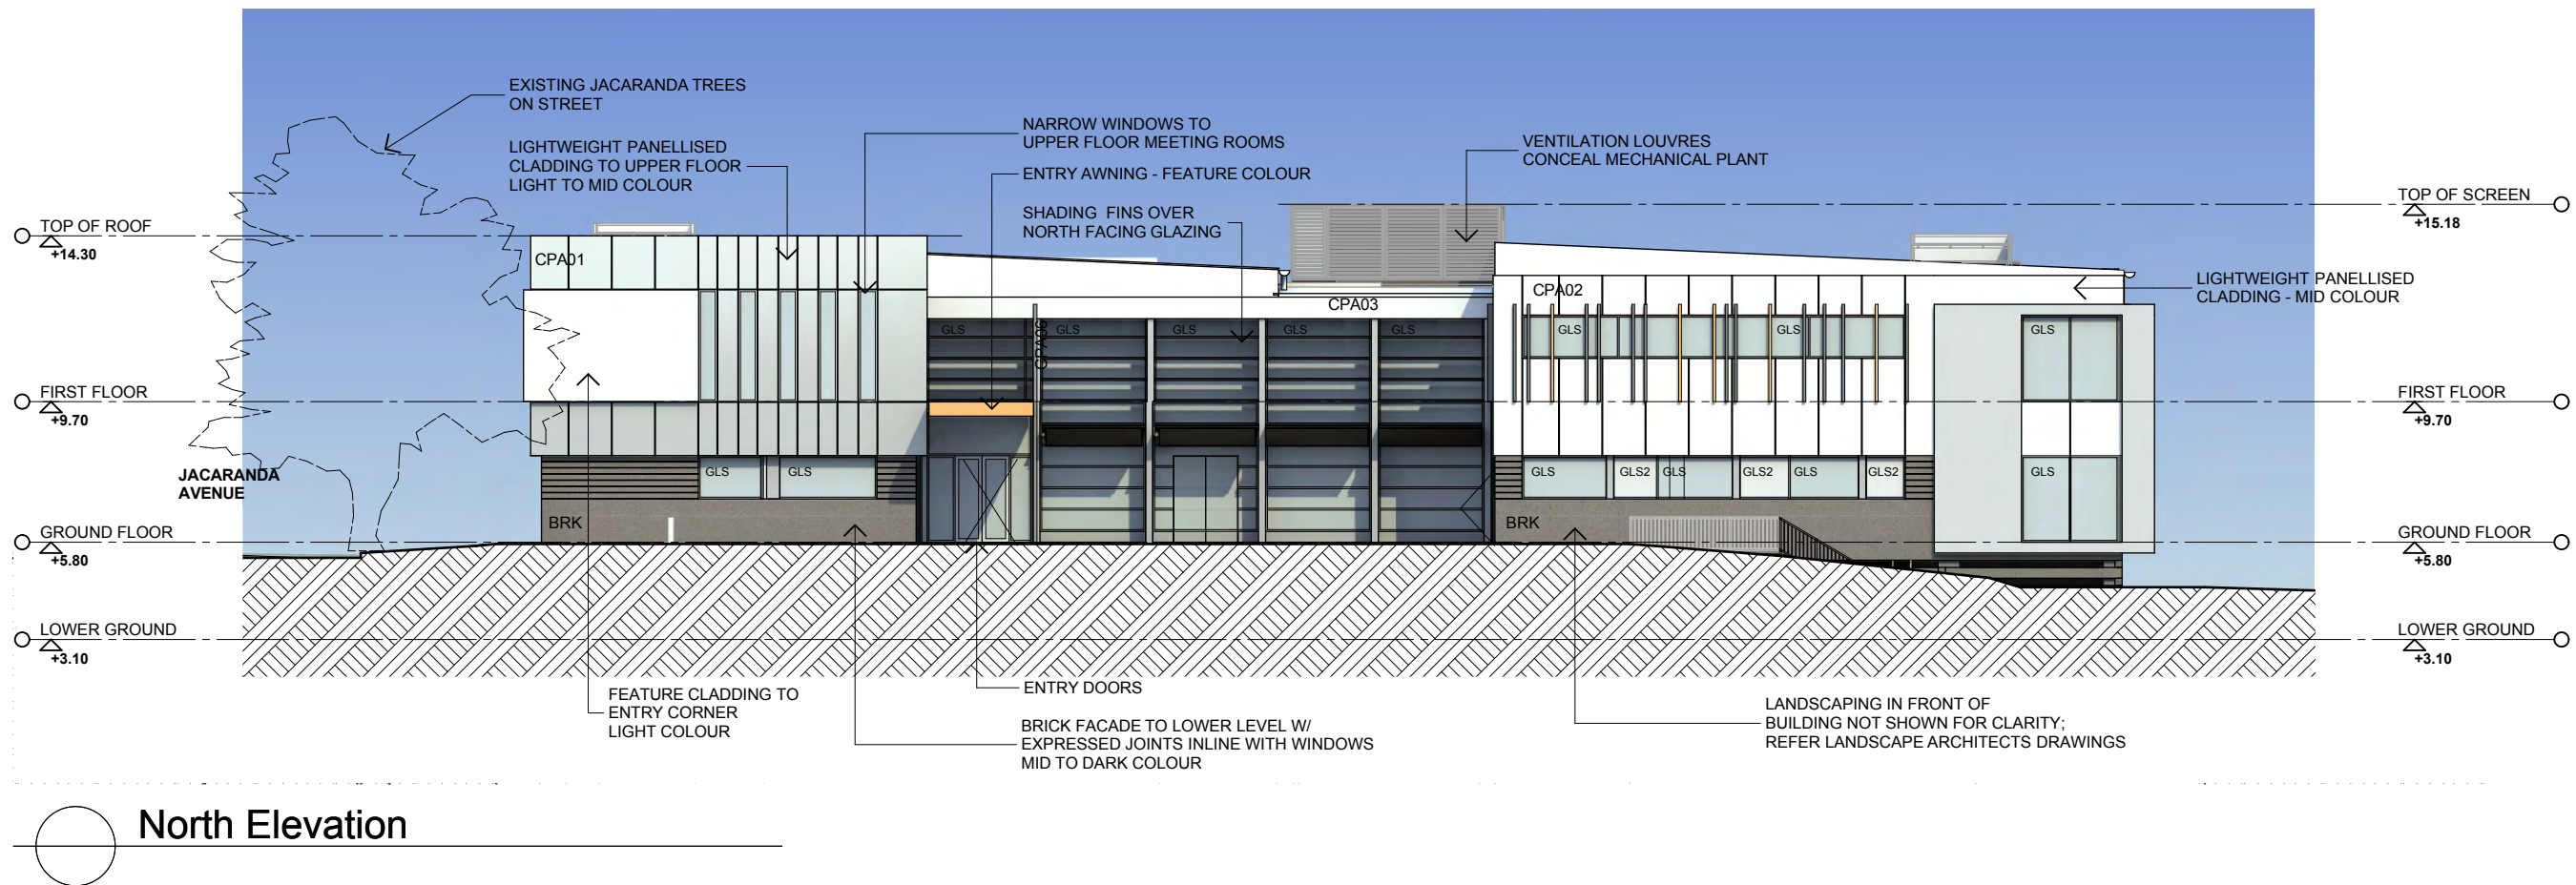

Legend

- B BOLLARD
- BRK BRICKWORK
- CPA01 PANELISED CLADDING (light to mid colour)
- CPA02 PANELISED CLADDING (light to mid colour)
- CPA03 PANELISED CLADDING (mid colour)
- CPA04 PANELISED CLADDING (mid colour)
- GLS GLASS
- GLS2 GLASS (type 2)



KEMP CONSULTING PTY. LTD
10 HILL STREET
MEREWETHER NSW 2291
PH: 02 4963 5729
FAX: 02 4963 5244
EMAIL: kempcon@bigpond.com
ACN 003 433 449
Nom. Architect Peter Kemp Reg 4340



86 Darby Street Cooks Hill NSW 2300
T: (02) 4929 7888 F: (02) 4929 7877 E: admin@scha.com.au
Nominated Architects: Kevin Schreiber (6283) Justin Hamilton (6160)

scale 1:200@A3

drawing title

0m 2 4 6 8 10

Elevations

project name and address

GP Superclinic / HealthOne Raymond Terrace
Jacaranda Avenue Raymond Terrace

project no.


1004

drawing no.


DA07

revision

L

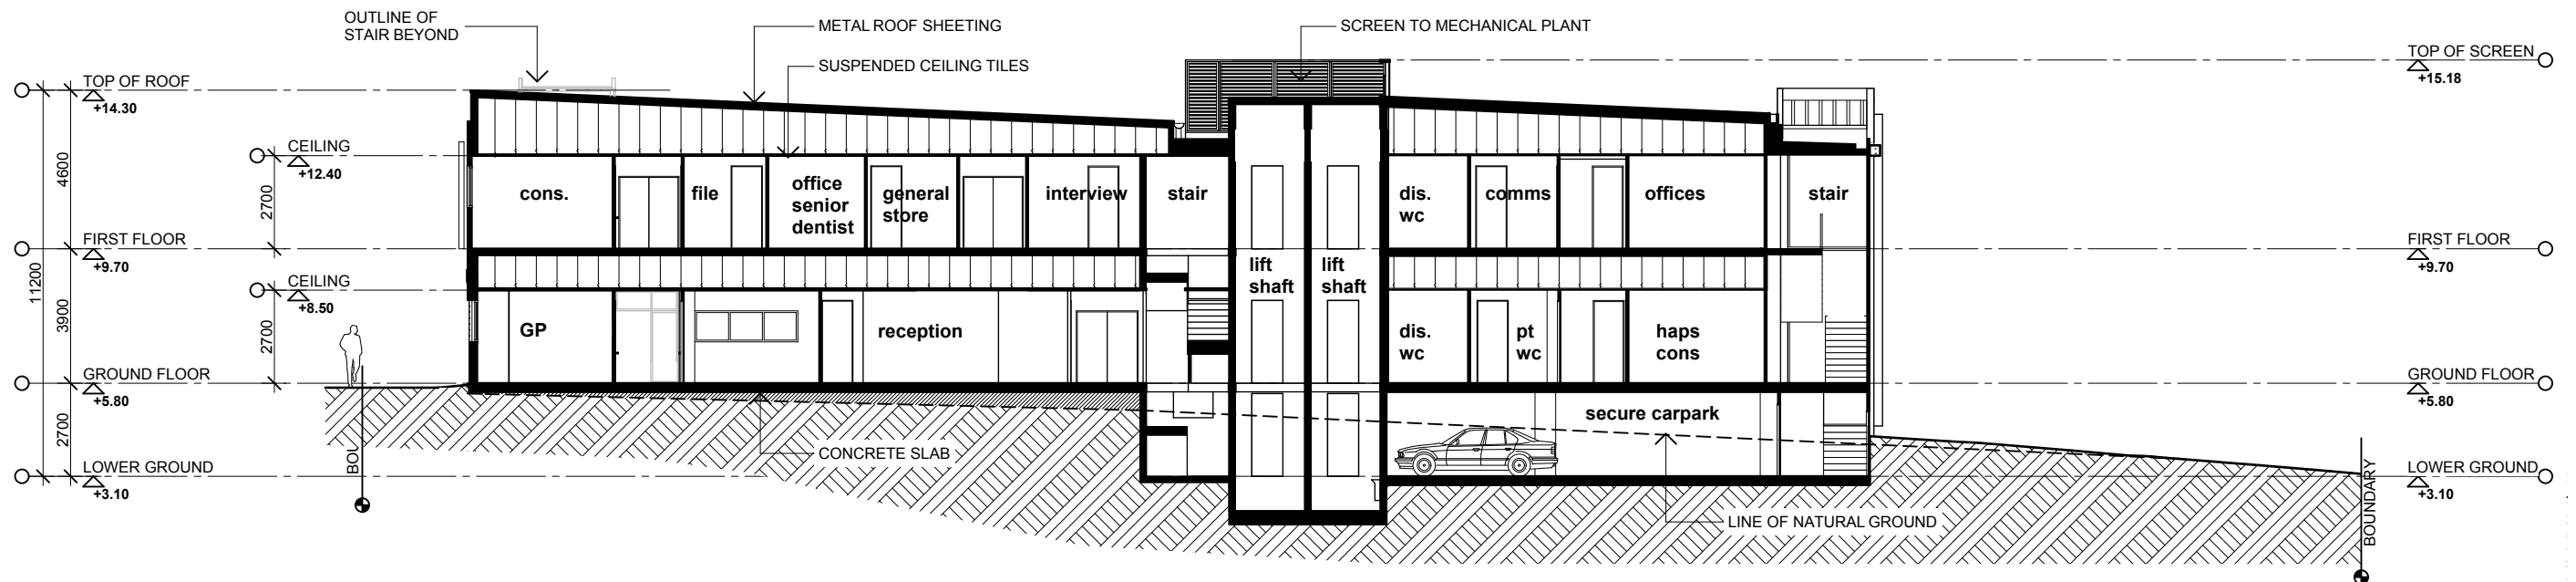

Section AA

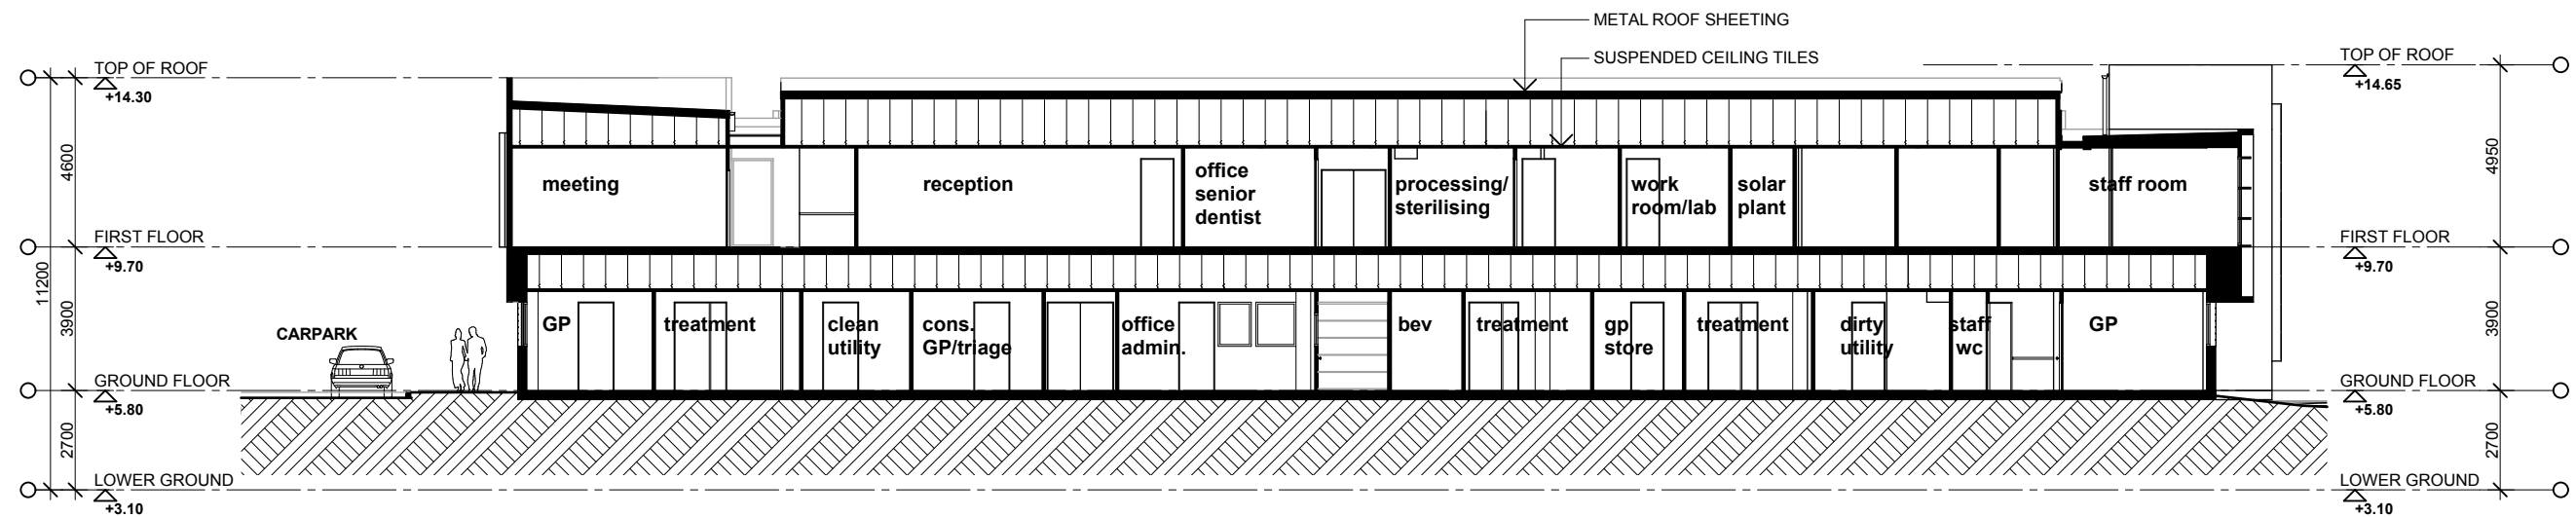

Section BB



KEMP CONSULTING PTY. LTD
10 HILL STREET
MEREWETHER NSW 2291
PH: 02 4963 5729
FAX: 02 4963 5244
EMAIL: kempcon@bigpond.com
ACN 003 433 449
Nom. Architect Peter Kemp Reg 4340




scale 1:200@A3

drawing title



Sections

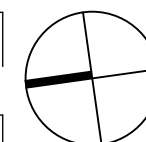

project name and address
GP Superclinic / HealthOne Raymond Terrace
Jacaranda Avenue Raymond Terrace

project no. 1004 drawing no. DA09 revision L



KEMP CONSULTING PTY. LTD
10 HILL STREET
MEREWETHER NSW 2291
PH: 02 4963 5729
FAX: 02 4963 5244
EMAIL: kempcon@bigpond.com
ACN 003 433 449
Nom. Architect Peter Kemp Reg 4340



schreiber hamilton architecture


86 Darby Street Cooks Hill NSW 2300
T: (02) 4929 7888 F: (02) 4929 7877 E: admin@scha.com.au
Nominated Architects: Kevin Schreiber (6283) Justin Hamilton (6160)

scale		drawing title	
NTS@A3		Entry Perspective	

project name and address			
GP Superclinic / HealthOne Raymond Terrace Jacaranda Avenue Raymond Terrace			
project no.	drawing no.	revision	
1004	DA10		L



KEMP CONSULTING PTY. LTD
10 HILL STREET
MEREWETHER NSW 2291
PH: 02 4963 5729
FAX: 02 4963 5244
EMAIL: kempcon@bigpond.com
ACN 003 433 449
Nom. Architect Peter Kemp Reg 4340

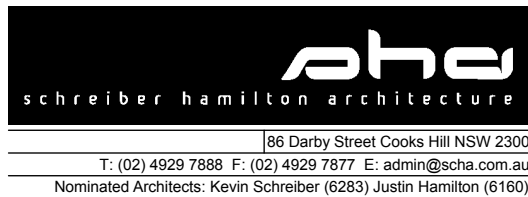

scale
NTS@A3

drawing title
Northern Jacaranda Avenue Perspective

project name and address		
GP Superclinic / HealthOne Raymond Terrace Jacaranda Avenue Raymond Terrace		
project no.	drawing no.	revision
1004	DA11	L



KEMP CONSULTING PTY. LTD
10 HILL STREET
MEREWETHER NSW 2291
PH: 02 4963 5729
FAX: 02 4963 5244
EMAIL: kempcon@bigpond.com
ACN 003 433 449
Nom. Architect Peter Kemp Reg 4340




86 Darby Street Cooks Hill NSW 2300
T: (02) 4929 7888 F: (02) 4929 7877 E: admin@scha.com.au
Nominated Architects: Kevin Schreiber (6283) Justin Hamilton (6160)


scale
NTS@A3

drawing title
Southern Jacaranda Avenue Perspective


project name and address		
GP Superclinic / HealthOne Raymond Terrace Jacaranda Avenue Raymond Terrace		
project no.	drawing no.	revision
1004	DA12	L

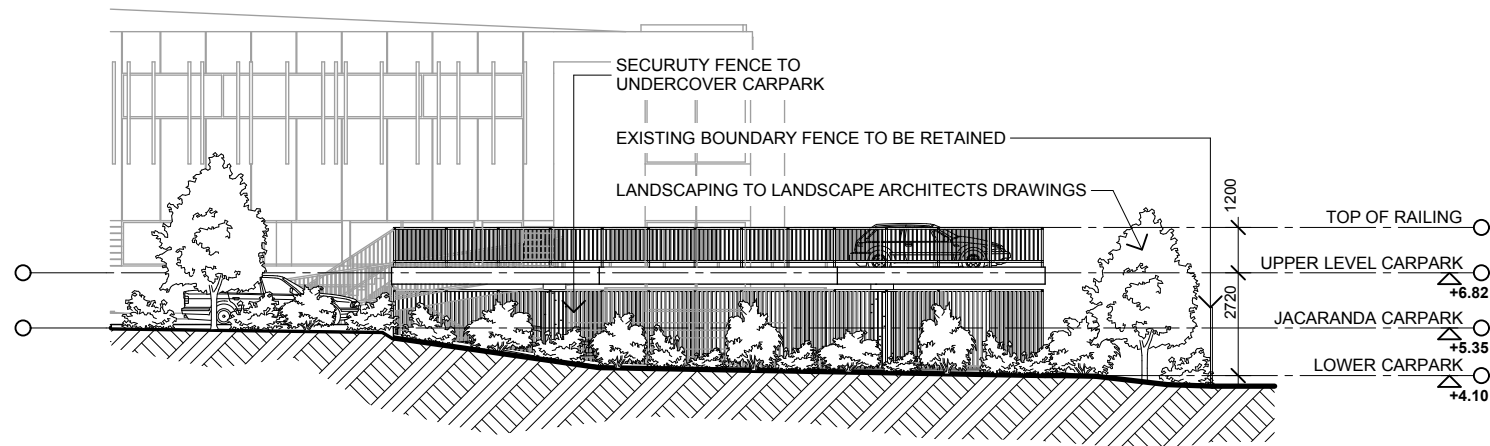

North Carpark Elevation

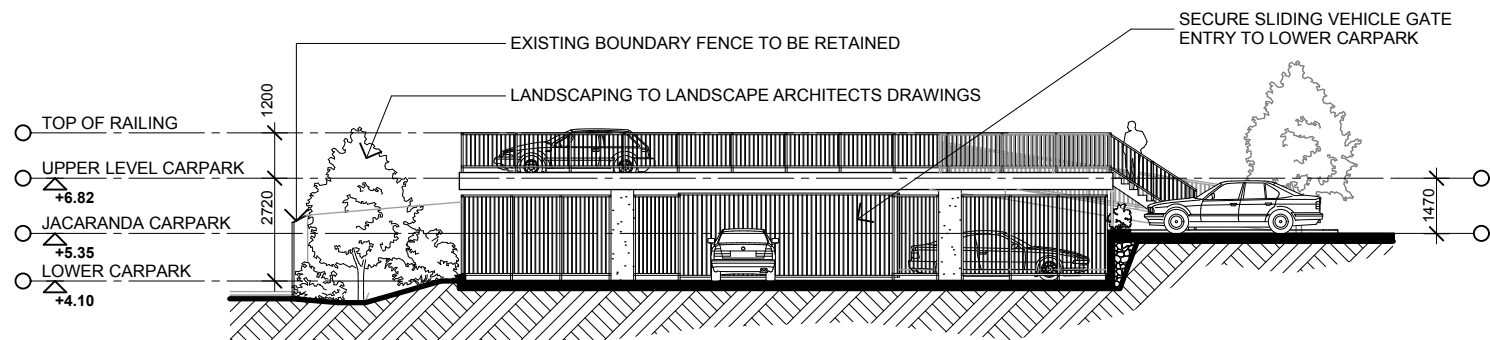

South Carpark Elevation

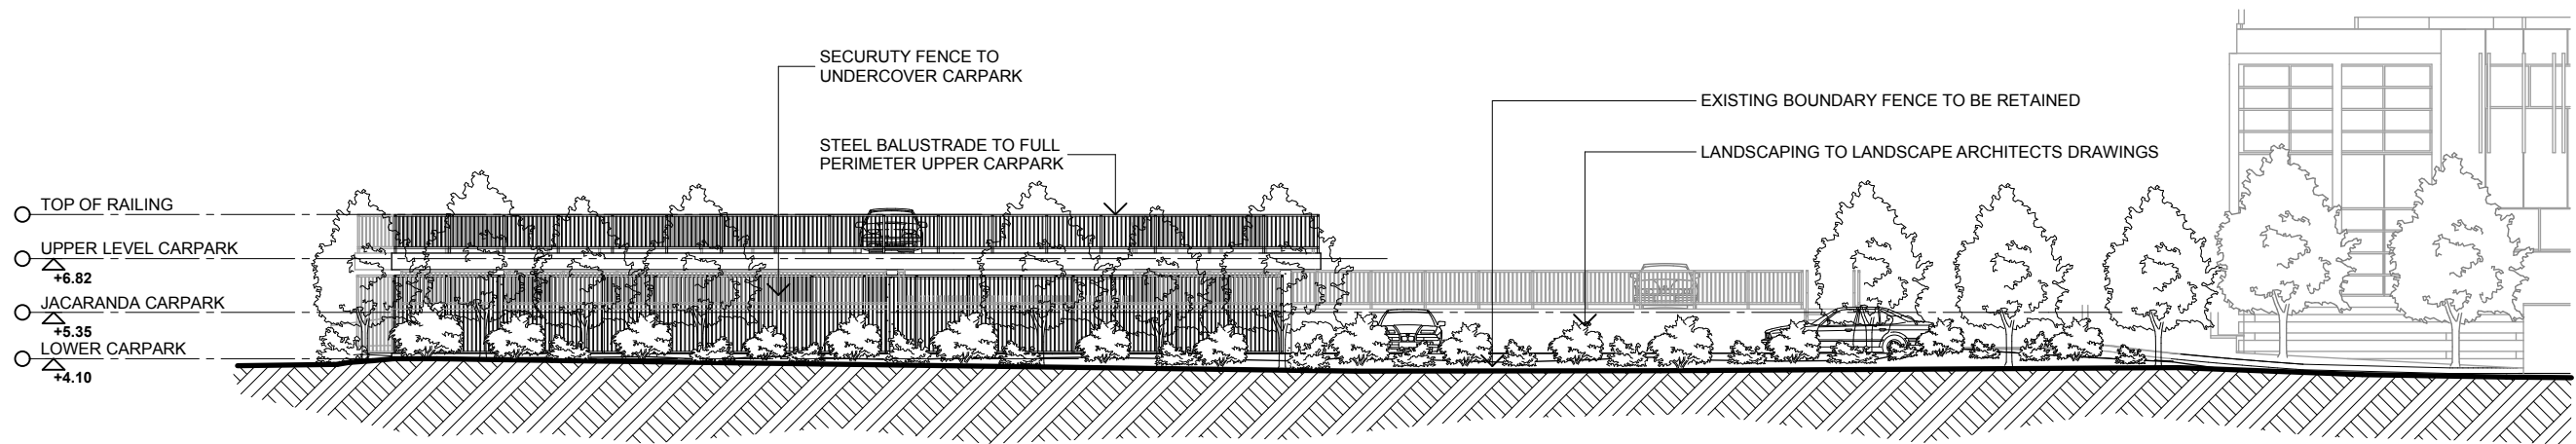

West Elevation- Multi-deck Car park



KEMP CONSULTING PTY. LTD
10 HILL STREET
MEREWETHER NSW 2291
PH: 02 4963 5729
FAX: 02 4963 5244
EMAIL: kempcon@bigpond.com
ACN 003 433 449
Nom. Architect Peter Kemp Reg 4340



86 Darby Street Cooks Hill NSW 2300
T: (02) 4929 7888 F: (02) 4929 7877 E: admin@scha.com.au
Nominated Architects: Kevin Schreiber (6283) Justin Hamilton (6160)

scale 1:200@A3

drawing title




Multi-deck Carpark Elevations


project name and address
GP Superclinic / HealthOne Raymond Terrace
Jacaranda Avenue Raymond Terrace

project no. 1004 drawing no. DA13

revision L

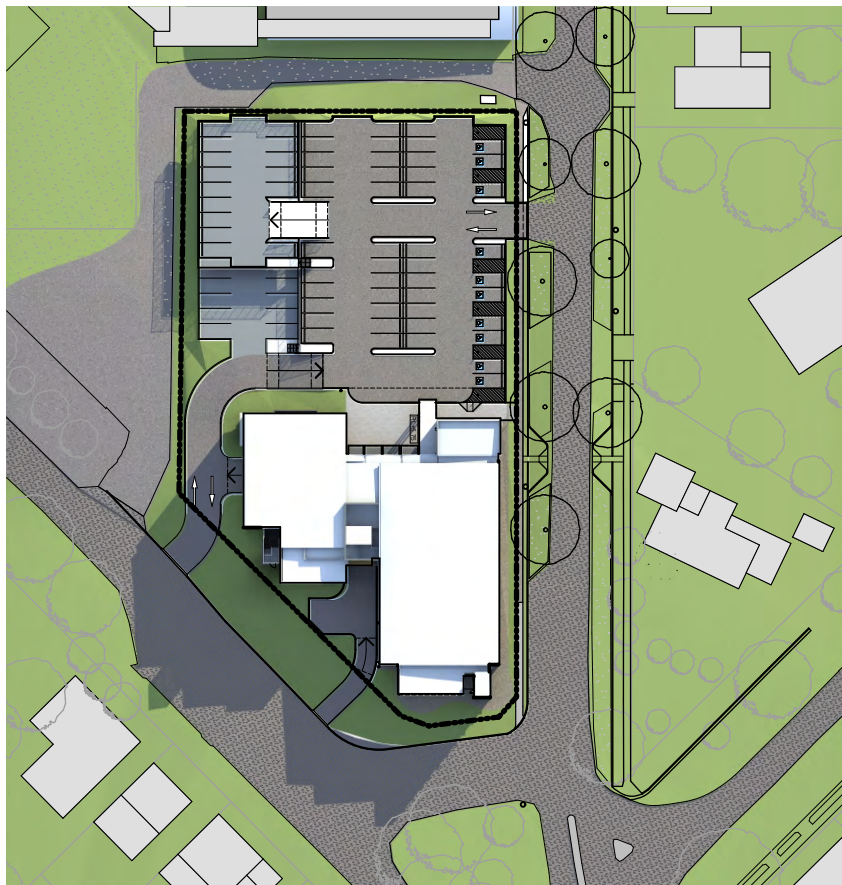


22 June - 9am

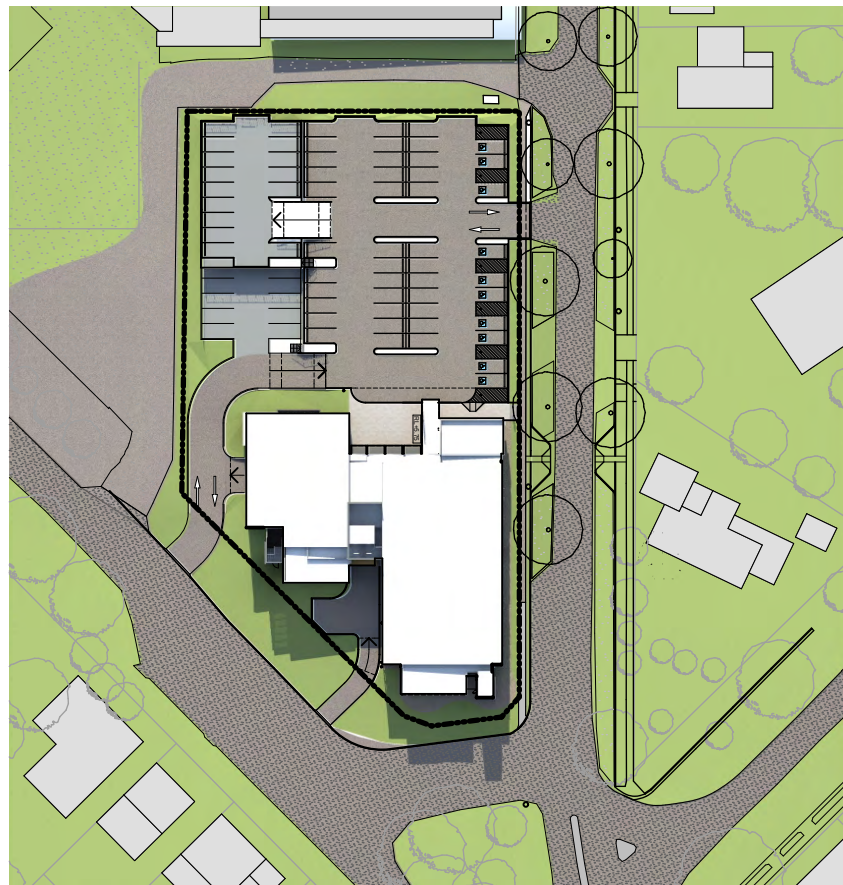


22 June - 12pm




22 June - 3pm

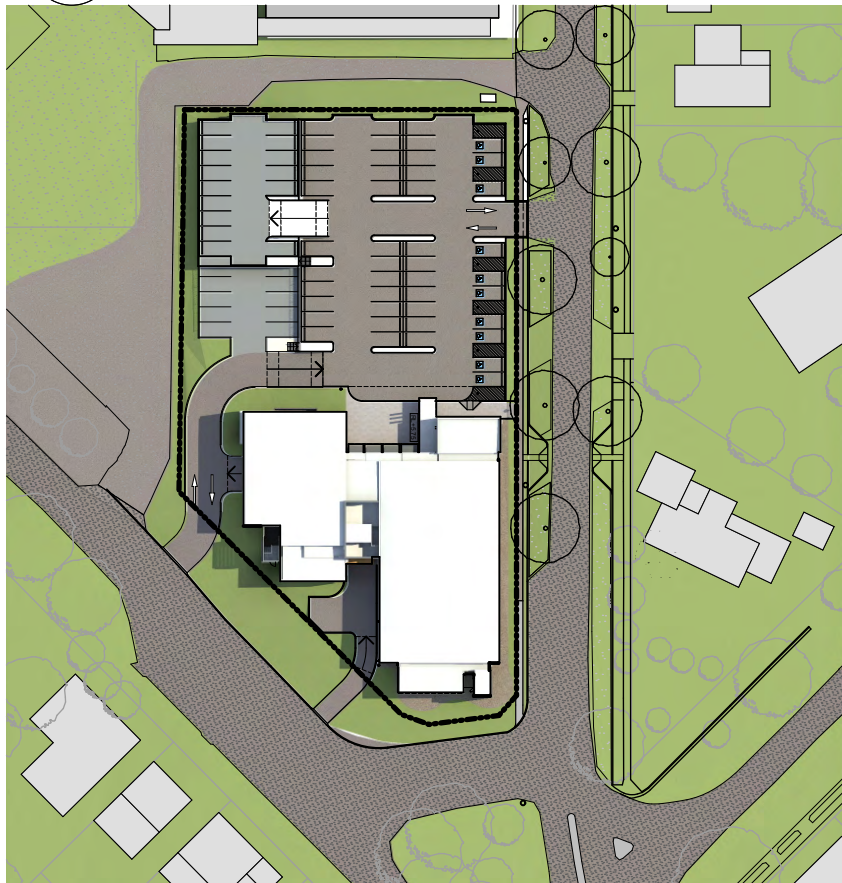

22 December - 9am

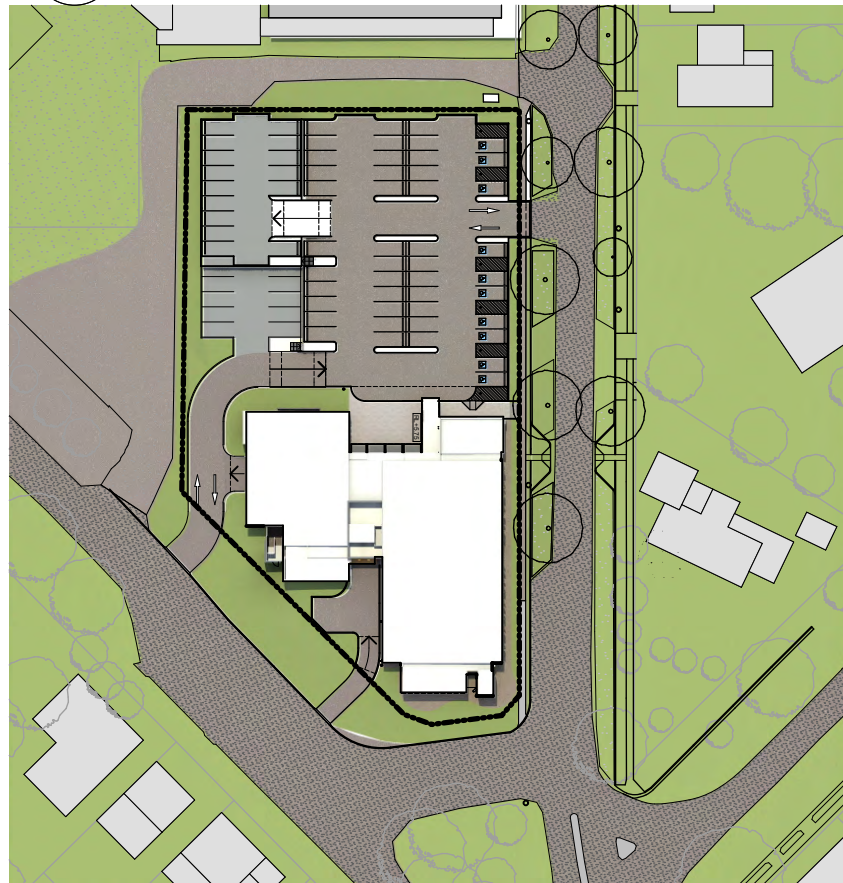


22 December - 12pm

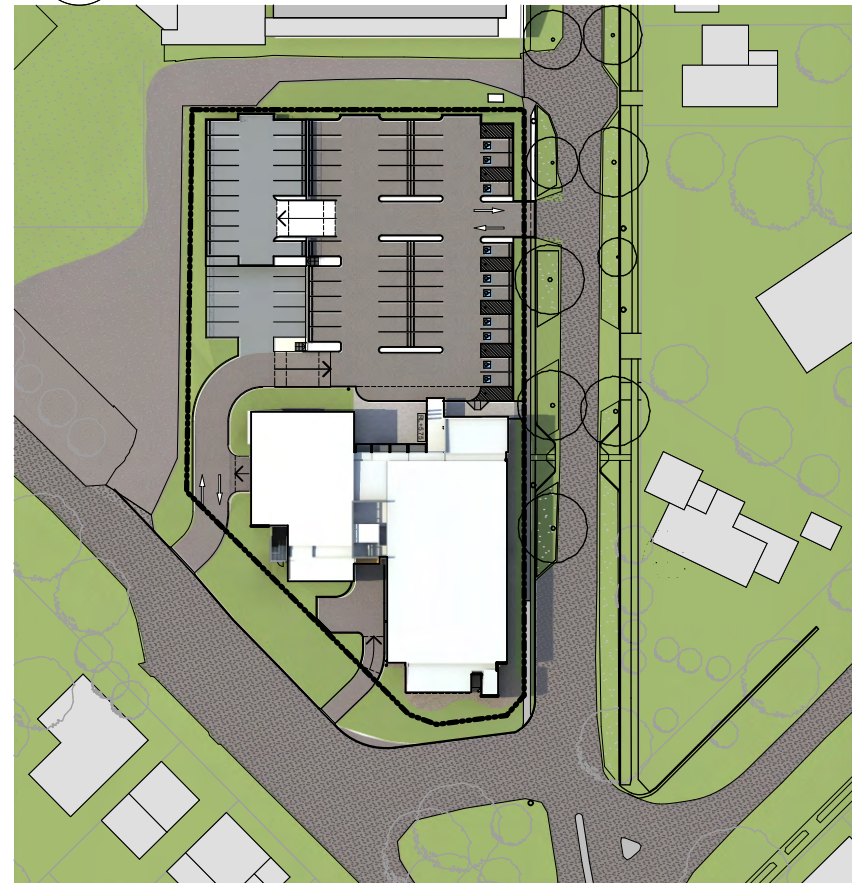

22 December - 3pm




KEMP CONSULTING PTY. LTD
10 HILL STREET
MEREWETHER NSW 2291
PH: 02 4963 5729
FAX: 02 4963 5244
EMAIL: kempcon@bigpond.com
ACN 003 433 449
Nom. Architect Peter Kemp Reg 4340

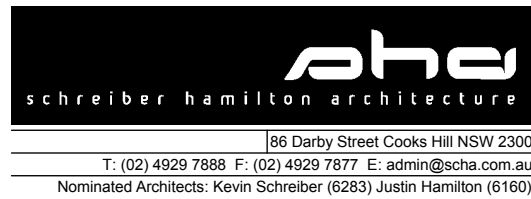

scale
NTS@A3

drawing title

Shadow Diagrams

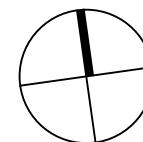

project name and address
GP Superclinic / HealthOne Raymond Terrace
Jacaranda Avenue Raymond Terrace

project no.
1004

drawing no.
DA14

revision
L