



LIST OF DRAWINGS

- A0000 COVER PAGE
- A1100 DEMOLITION PLAN,
CUT AND FILL PLAN,
AERIAL VIEW / SITE CONTEXT,
SITE ANALYSIS
- A1200 GROUND FLOOR PLAN
- A1201 ROOF PLAN
- A1300 SHADOW DIAGRAM
- A1500 ELEVATIONS
- A1501 EXTERNAL FINISHES
- A1600 SECTIONS

PREPARED BY GHAZI AL ALI ARCHITECT



ABN: 20499199696
T. 0406 167 167 | E. architect7542@hotmail.com
144-154 COMMONWEALTH ST, SURRY HILLS NSW 2010

PROPOSED AGRICULTURAL SCHOOL DEVELOPMENT

2964 WISEMANS FERRY ROAD,
MANGROVE MOUNTAIN, NSW 2250

SADAF ROSE TARIQ

28 FEBRUARY 2012

LEGEND

- PROPOSED BUILDING
- EXISTING BUILDING
- MOVE EXISTING BUILDING
- NEIGHBOURING BUILDING
- DEMOLITION



DEMOLITION PLAN
1:2000

LEGEND


- CUT / 4,533 m³
- FILL / 11,237 m³



CUT AND FILL PLAN
1:2000



AERIAL VIEW / SITE CONTEXT
1:4000

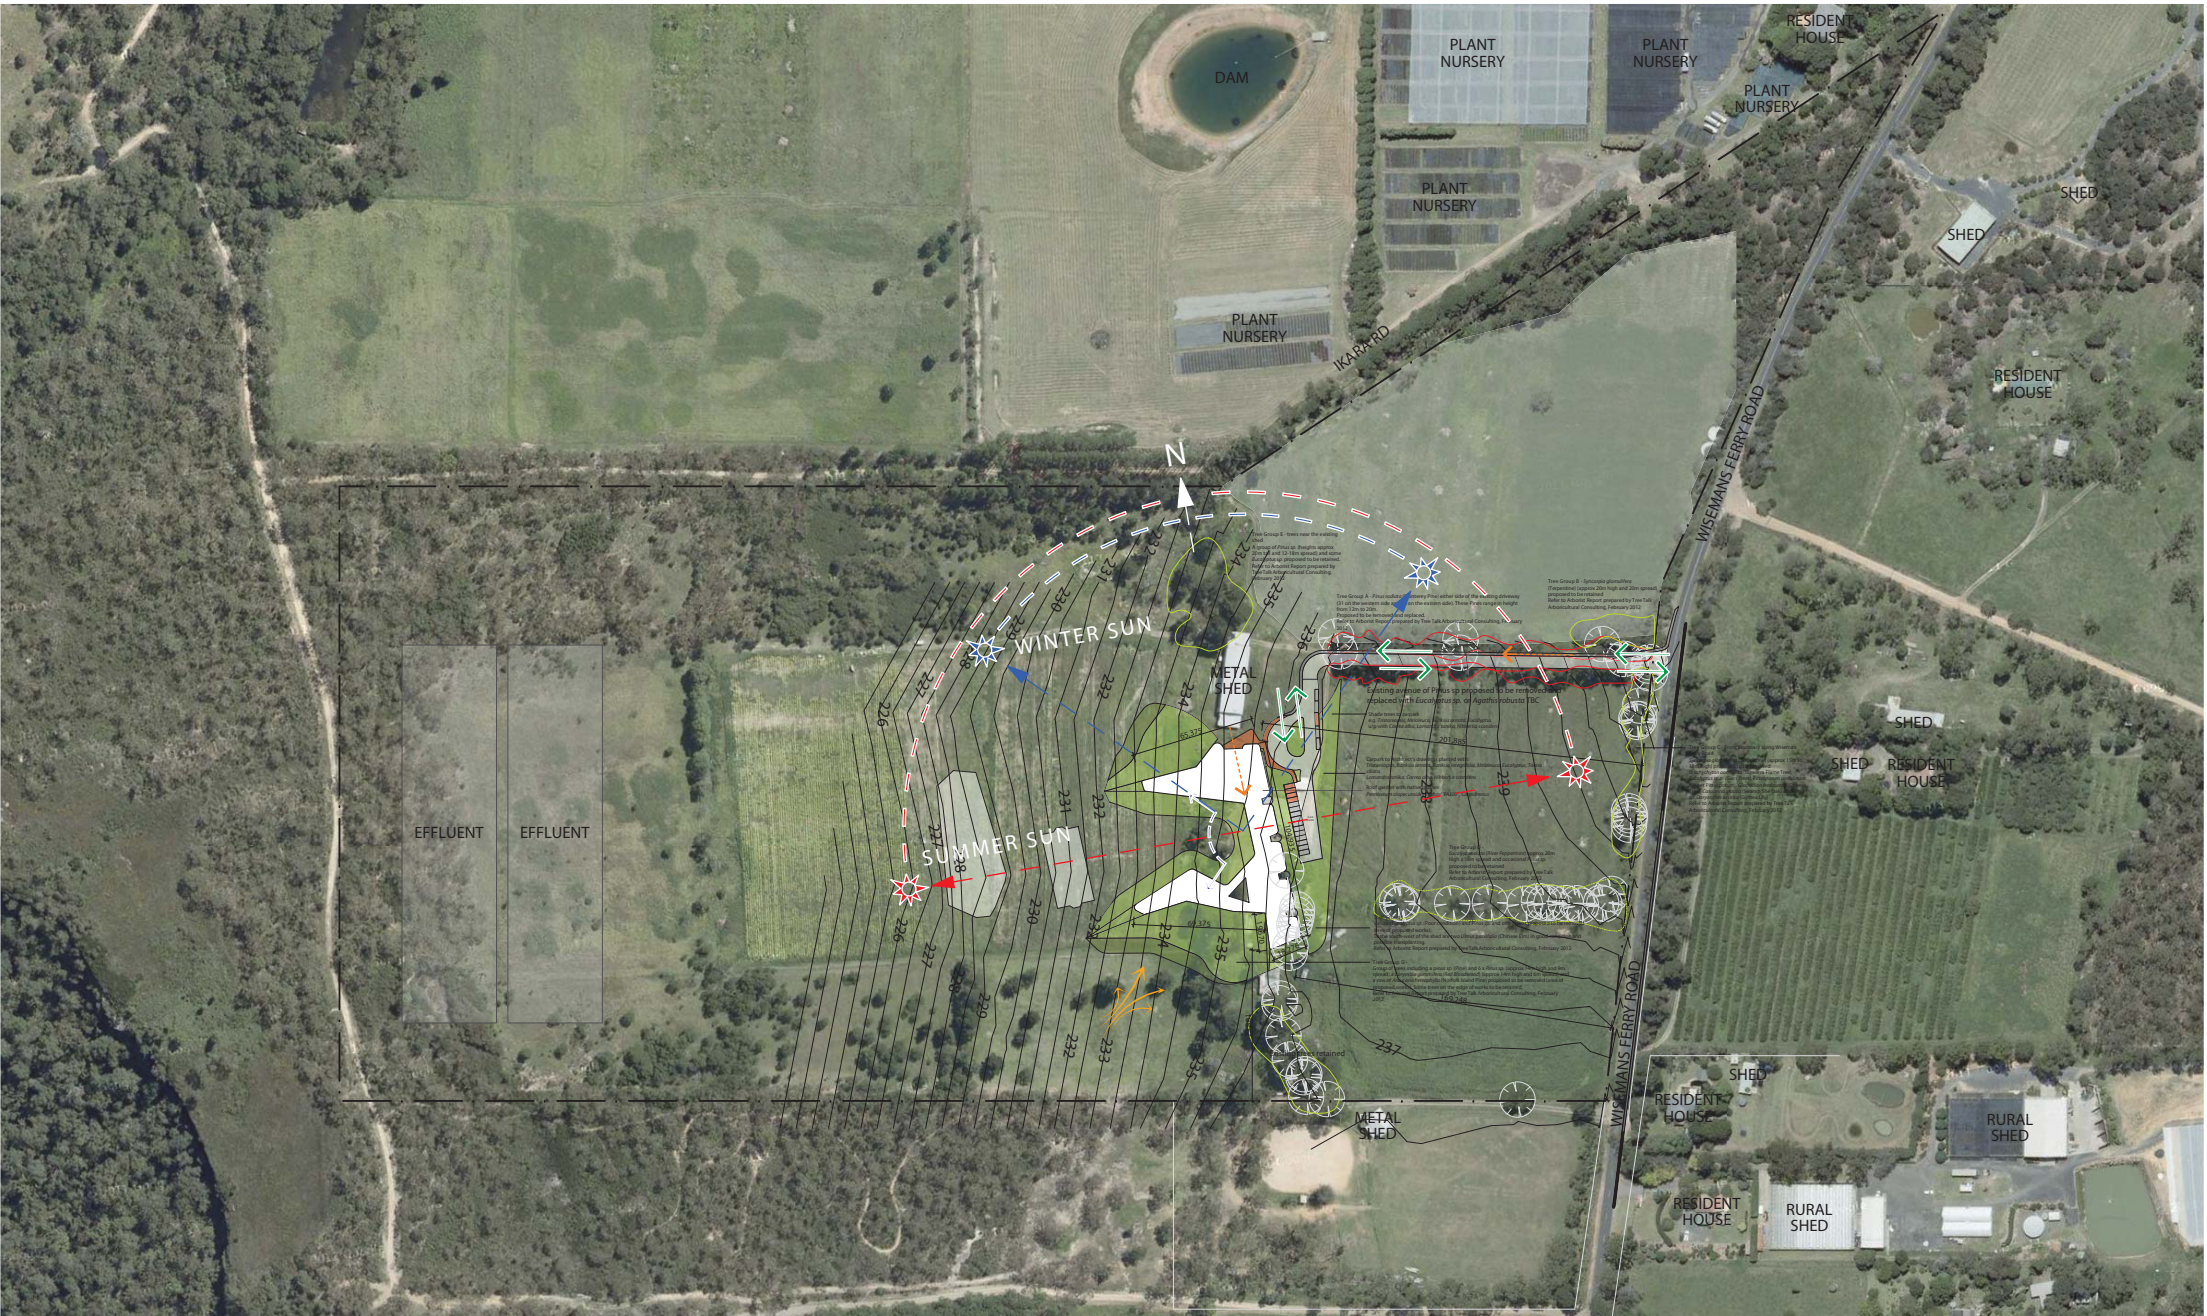

SITE ANALYSIS
1:4000

LEGEND

- VIEWS
- SUN PATH
- WINDS
- VEHICULAR ACCESS
- PEDESTRIAN ACCESS





FOR DA PURPOSES ONLY
NOT FOR CONSTRUCTION

FOR DA

Drawing Original Size: A1

28/03/12 E006 DA

Issue

Date

Description

© COPYRIGHT

DO NOT SCALE DWGS. USE DIMENSIONS ONLY. REFER ANY DISCREPANCIES TO ARCHITECT PRIOR TO CONSTRUCTION.

THESE DRAWINGS ARE SUBJECT TO COPYRIGHT.

N

ACCESS:

BILL CASEY
Disability Access Consultant

Access Solutions
PO Box 382
Hamilton
NSW 2103
0411 824183
bcasey@accessolutions.com.au
www.accessolutions.com.au

TRAFFIC:

PAUL CORBETT
Traffic Engineer

TRAFFIX
at Suite 1.08 46a Macleay Street Potts
Point NSW 2011 | PO Box 1061
potts point nsw 2035
t: +61 2 8324 8700
m: +61 408 060 589
w: www.trafix.com.au

BUILDING CODE AND BUSH FIRE
HAZARD SOLUTIONS:

Building Code & Bushfire Hazard
Solutions
Street Address: Unit 16, 2 Marine
Close - MT KURUNG-GAI NSW 2080
Postal Address: PO Box 124 -
BECOWNA NSW 2081
Phone: (02) 9457 6530
Facsimile: (02) 9457 6532

MECHANICAL / ELECTRICAL / HYDRAULIC
/ CIVIL / BASIS:

HYDRAULIC
Level 9, The Forum, 203 Pacific
Highway, St Leonards NSW 2065
PO Box 19
St Leonards NSW 1590
02 9496 7700 Facsimile: +61 2 9439
5170, International +61 2 9496 7700

GEOTECHNICS:

DOUGLAS PARTNERS
CORPORATE/HEAD OFFICE
Sydney
PO Box 472
90 Hermitage Road, West Ryde 2114
Phone: (02) 9809 0666
Fax: (02) 9809 4095
Email:
sydney@douglasparkers.com.au

PLANNING:

NICK JURADOWITCH
Town Planner
Ingham Planning Pty Ltd
Address and Post:
19/303 Pacific Hwy,
Lindfield NSW 2070
T: 61 2 9416 9111
F: 61 2 9416 9799
E: admin@inghamplanning.com.au

ARCHITECT:

GHAZI AL ALI ARCHITECT
P 0288 545 167 F 02 9416 9111
1/4-1/6 CROWDSTON PLACE ST 2000 HILLS NSW 2015
ABS 20000 100000

PROJECT:

2964 WISEMANS FERRY ROAD, MANGROVE MOUNTAIN, NSW 2250

CLIENT:

SADAF ROSE TARIQ

SCALE:

1:200

DATE:

21/03/2012

CAD FILE NUMBER:

DRAWN BY:

JU

CHECKED 1:

GA

CHECKED 2:

APPROVED:

DRAWING NAME

ROOF PLAN


DRAWING NUMBER

DA

PROJECT NUMBER

11-1001

A1201

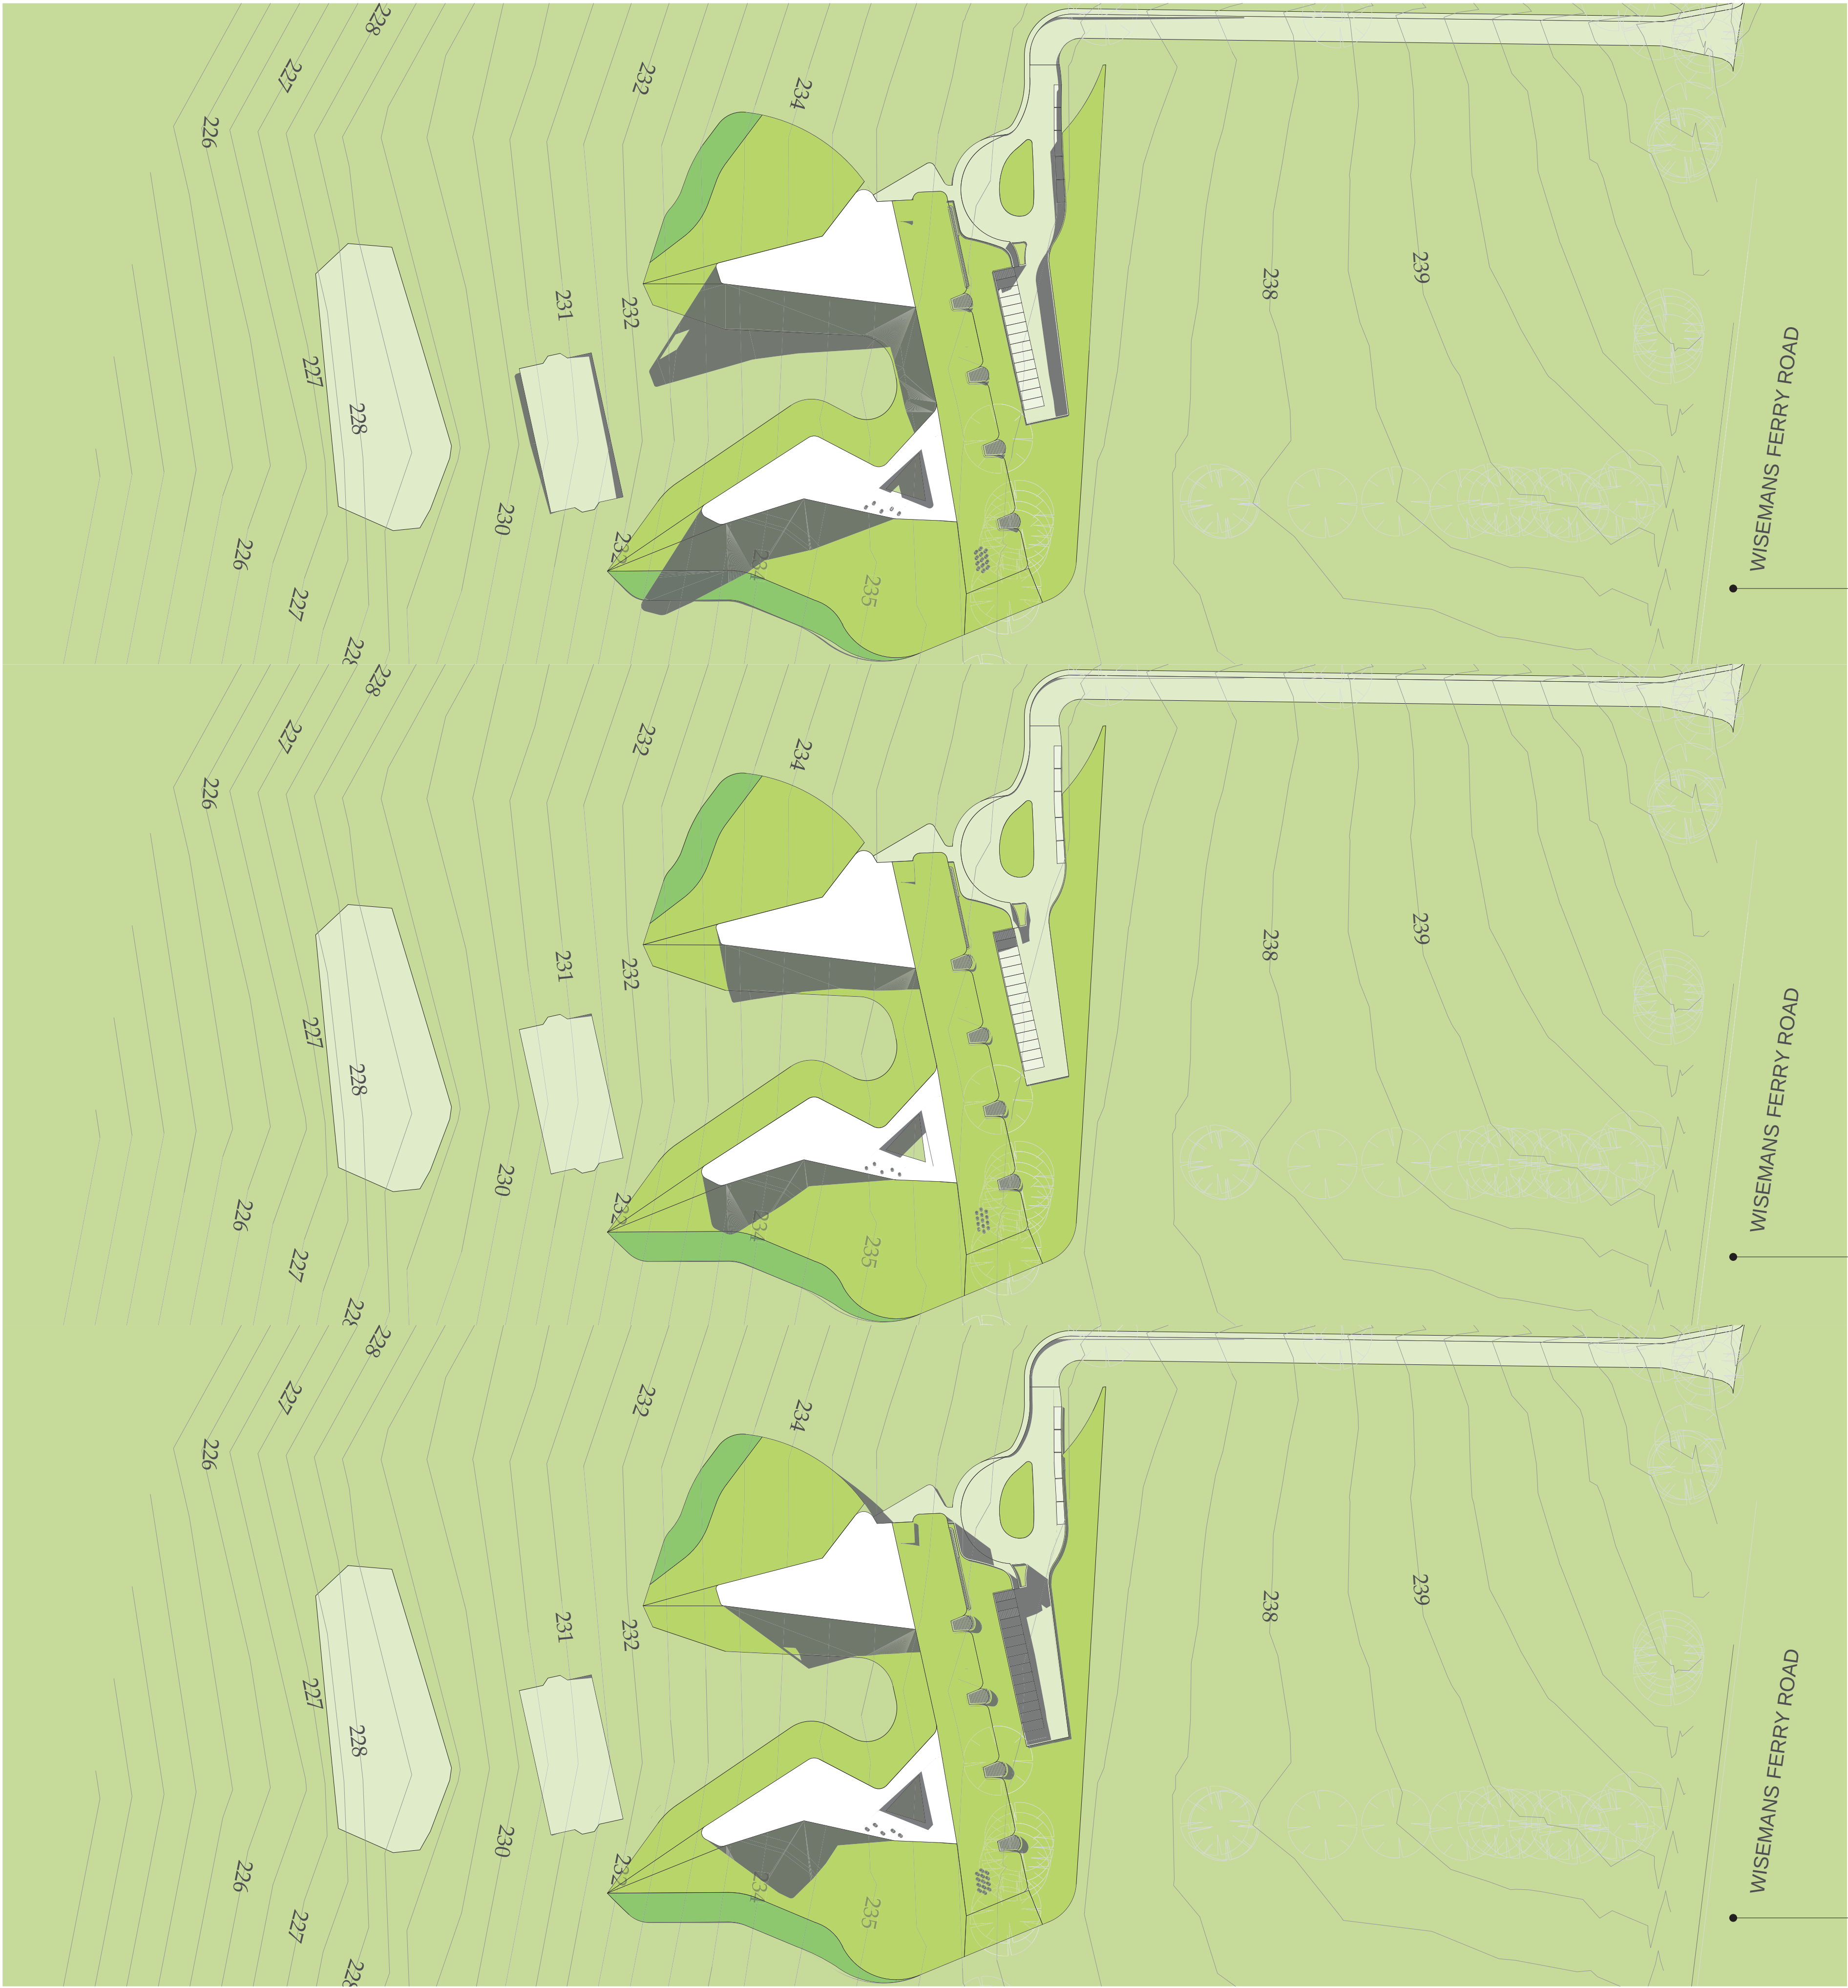

9.00 AM
SHADOW DIAGRAM

12.00 AM
SHADOW DIAGRAM

3.00 PM
SHADOW DIAGRAM


FOR DA PURPOSES ONLY
NOT FOR CONSTRUCTION

FOR DA

1:1
Drawing Original Size
V09.04 12/03/2012
28.0

unapproved
Date
Name

© COPYRIGHT
DO NOT SCALE DWGS. USE DIMENSIONS ONLY. REFER ANY DISCREPANCIES TO ARCHITECT PRIOR TO CONSTRUCTION.
THESE DRAWINGS ARE SUBJECT TO COPYRIGHT.

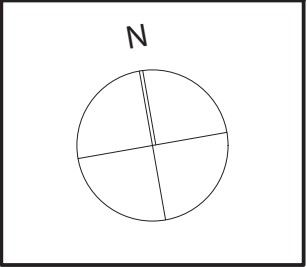

ACCESS:
BILL CASEY
Disability Access Consultant
Access Solutions
PO Box 382
Hamilton
NSW 2105
0411 824183
bcasey@accessolutions.com.au
www.accessolutions.com.au

TRAFFIC:
PAUL CORBETT
Traffic Engineer
TRAFFIX
at Suite 1.08 46a Macleay Street Potts
Point NSW 2011 | PO Box 1061
Potts Point NSW 1535
E: +61 2 8324 8700
M: +61 408 060 389
W: www.traffix.com.au

BUILDING CODE AND BUSH FIRE
HAZARD SOLUTIONS:
Building Code & Bushfire Hazard
Solutions
Swerd Address: Unit 16, 2 Marina
Close - MT KURUNG-GAI NSW 2080
Postal Address: PO Box 124 -
REPCOMA NSW 2081
Phone: (02) 9457 6530
Facsimile: (02) 9456 7702

MECHANICAL / ELECTRICAL / HYDRAULIC / CIVIL / BASIX:
HYDRAULIC
Level 9, The Forum, 203 Pacific
Highway, St Leonards NSW 2065
PO Box 19
St Leonards NSW 1590
02 9496 7700 Facsimile: +61 2 9439
5170, International +61 2 9496 7700


GEOTECHNICS:
DOUGLAS PARTNERS
CORPORATE/HEAD OFFICE
Sydney
PO Box 472
96 Hermitage Road, West Ryde 2114
Phone: (02) 9809 0666
Fax: (02) 9809 4095
Email:
sydney@douglasparkers.com.au

PLANNING:
NICK JURADOWITCH
Town Planner
Ingham Planning Pty Ltd
Address and Post:
19/303 Pacific Hwy,
Lindfield NSW 2070
(T) 61 2 9416 9111
(F) 61 2 9416 9799
(E) admin@inghamplanning.com.au


ARCHITECT:
GHAZI AL ALI ARCHITECT
GHAZI AL ALI ARCHITECT
14-16A CHORLEY ROAD, PT. CARRISTON HILLS NSW 2110
8485 20498 180000

PROJECT:
2964 WISEMANS FERRY ROAD, MANGROVE MOUNTAIN, NSW 2250
CLIENT:
SADAF ROSE TARIQ
SCALE:
1:1000
DATE:
21/03/2012
CADD FILE NUMBER:
DRAWN BY:
JU
CHECKED 1:
GA
CHECKED 2:
APPROVED:


DRAWING NAME
SHADOW DIAGRAM 9.00 AM,
12.00 PM, 15.00 PM
DRAWING NUMBER
DA
PROJECT NUMBER
A1300
1001-11

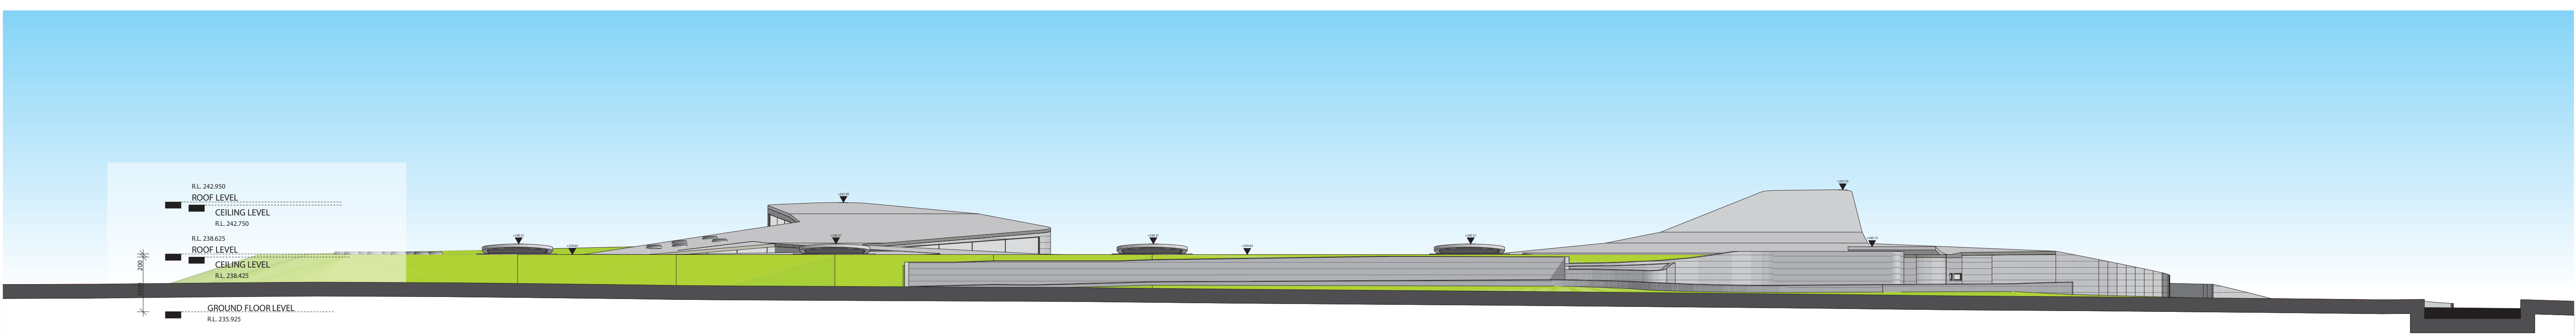


EAST ELEVATION 1:200

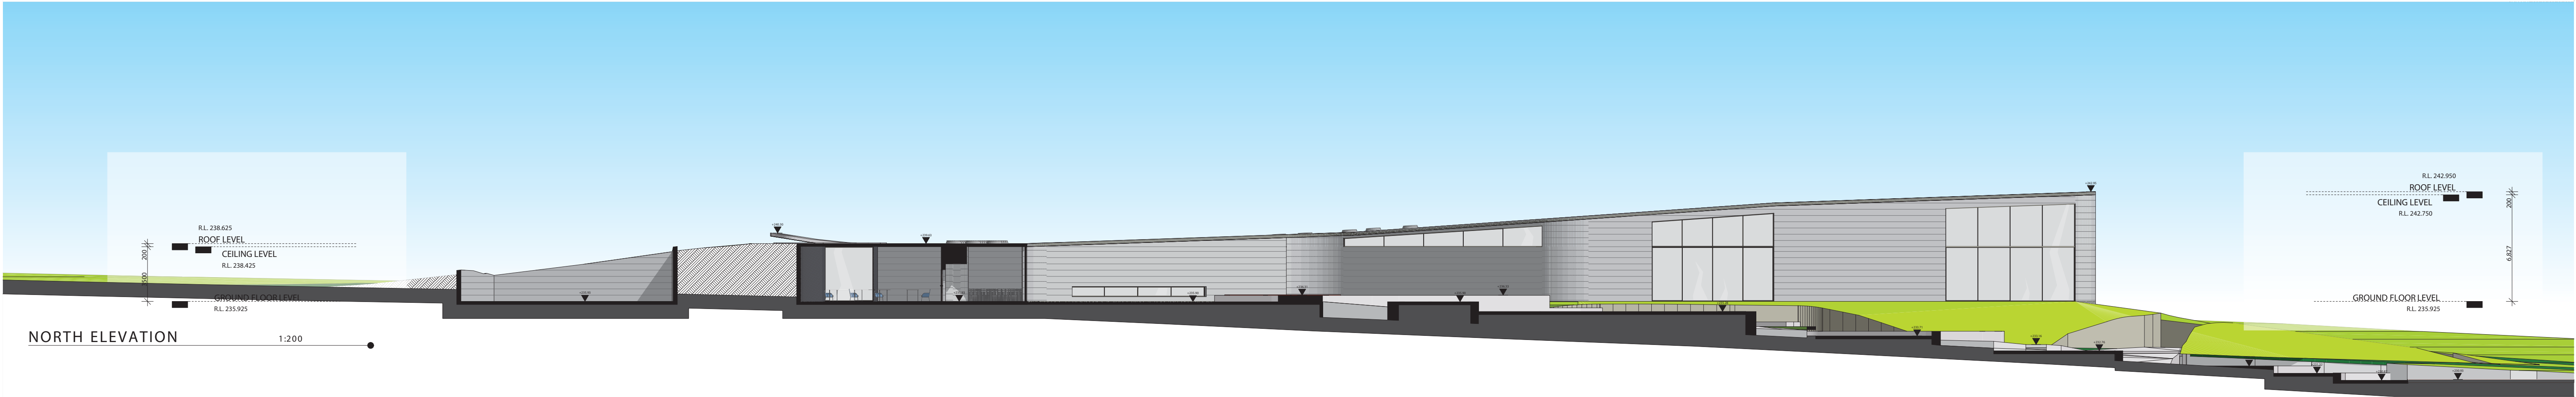


NORTH ELEVATION 1:200

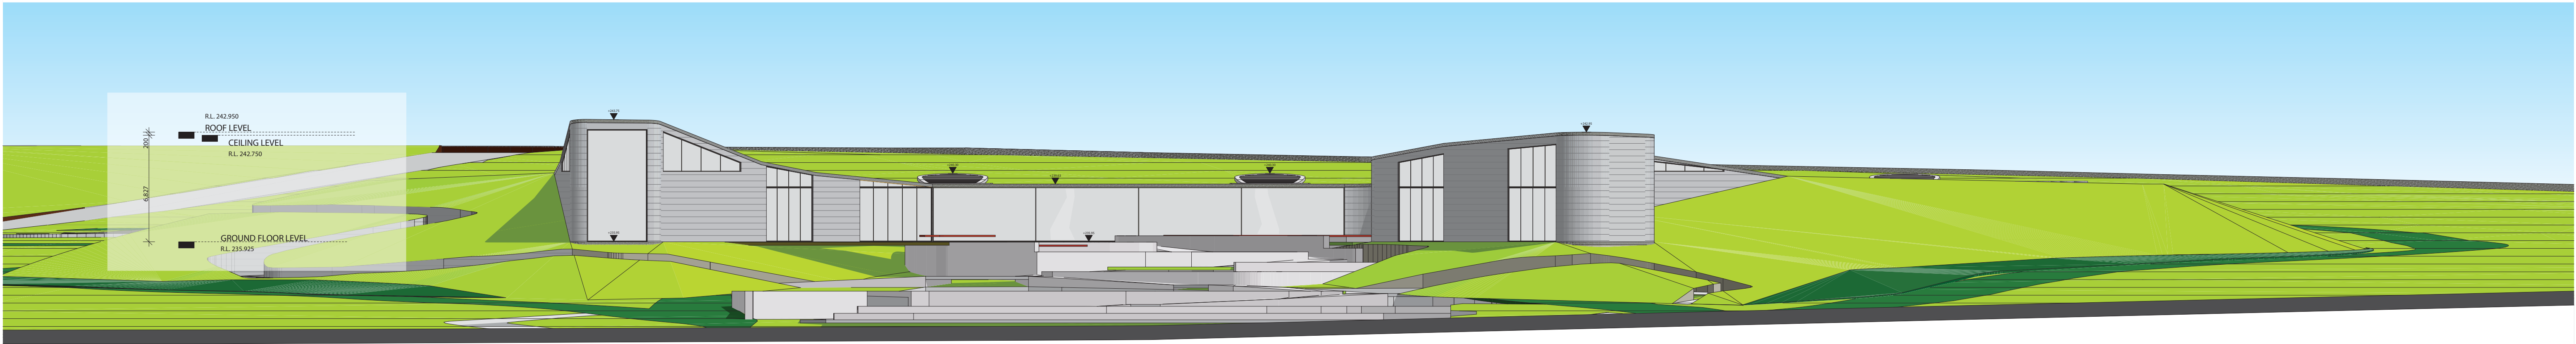

WEST ELEVATION 1:200

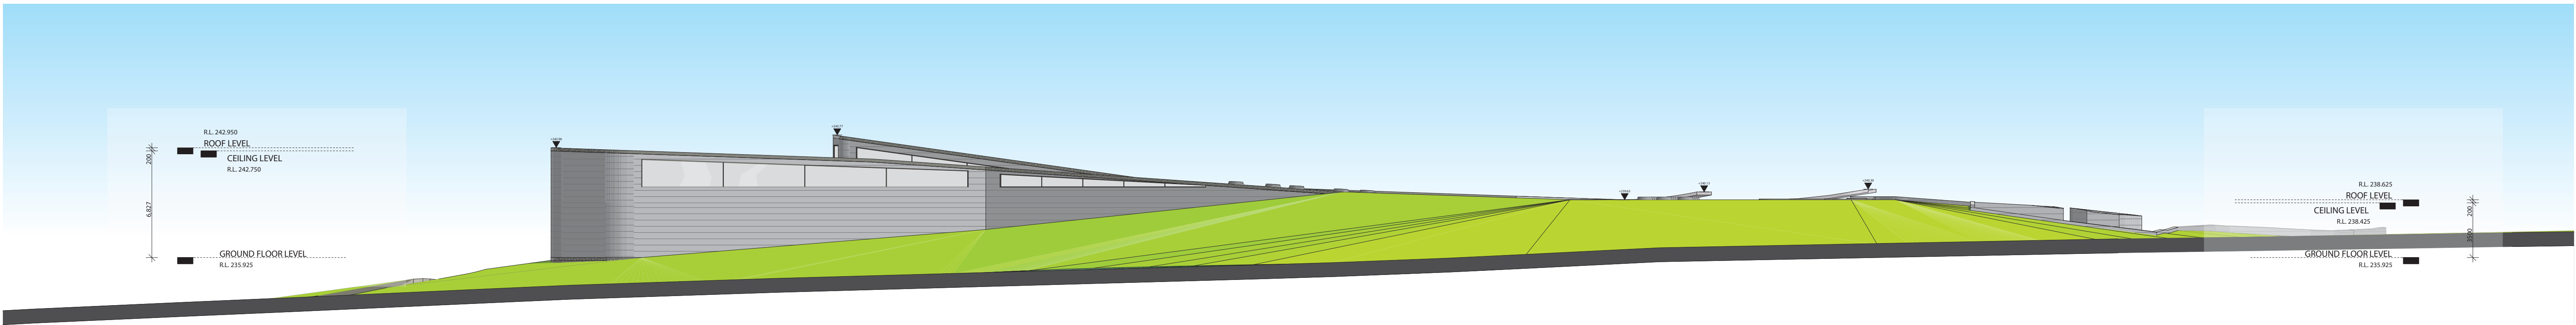


SOUTH ELEVATION 1:200

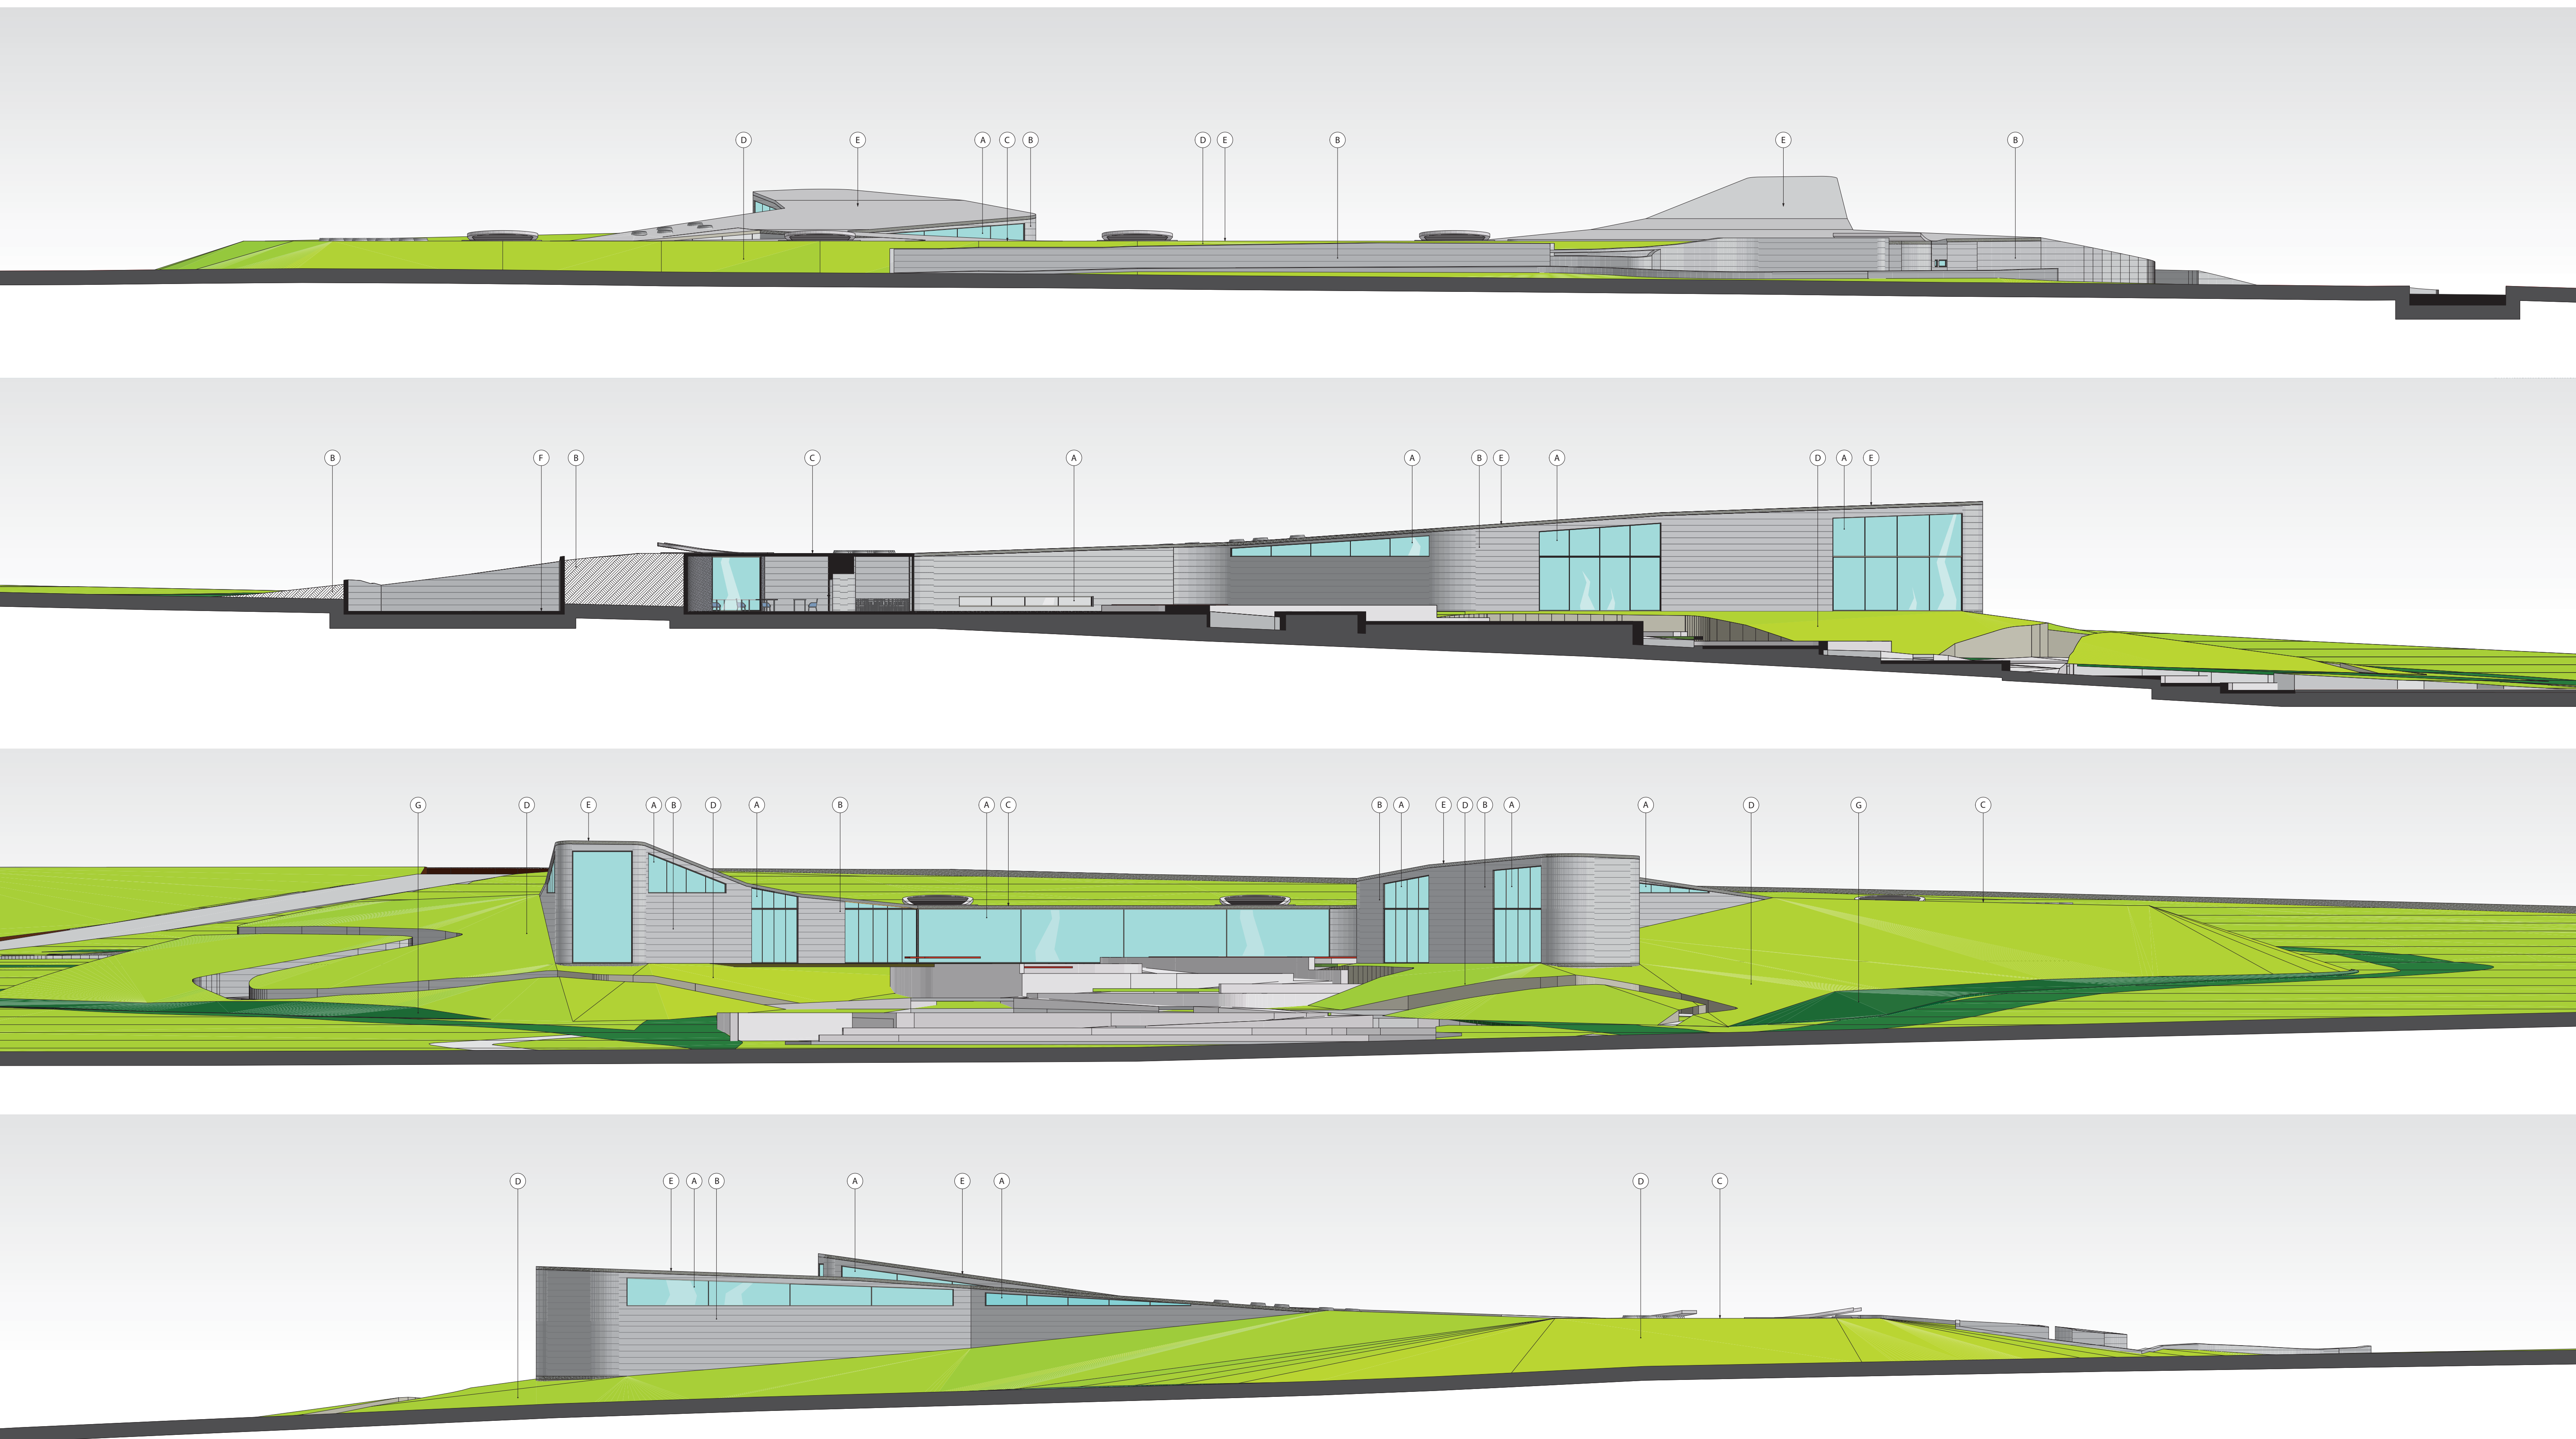


MATERIAL SCHEDULE



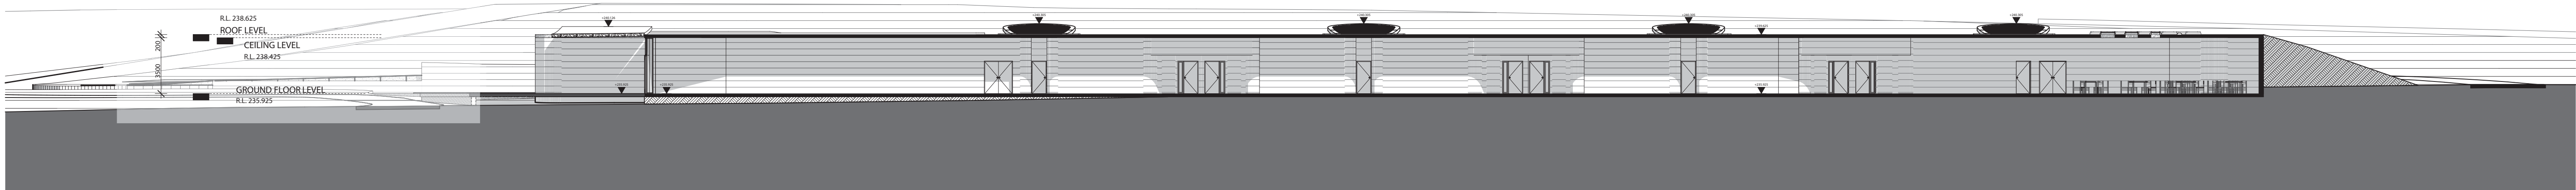

SECTION AA 1:200

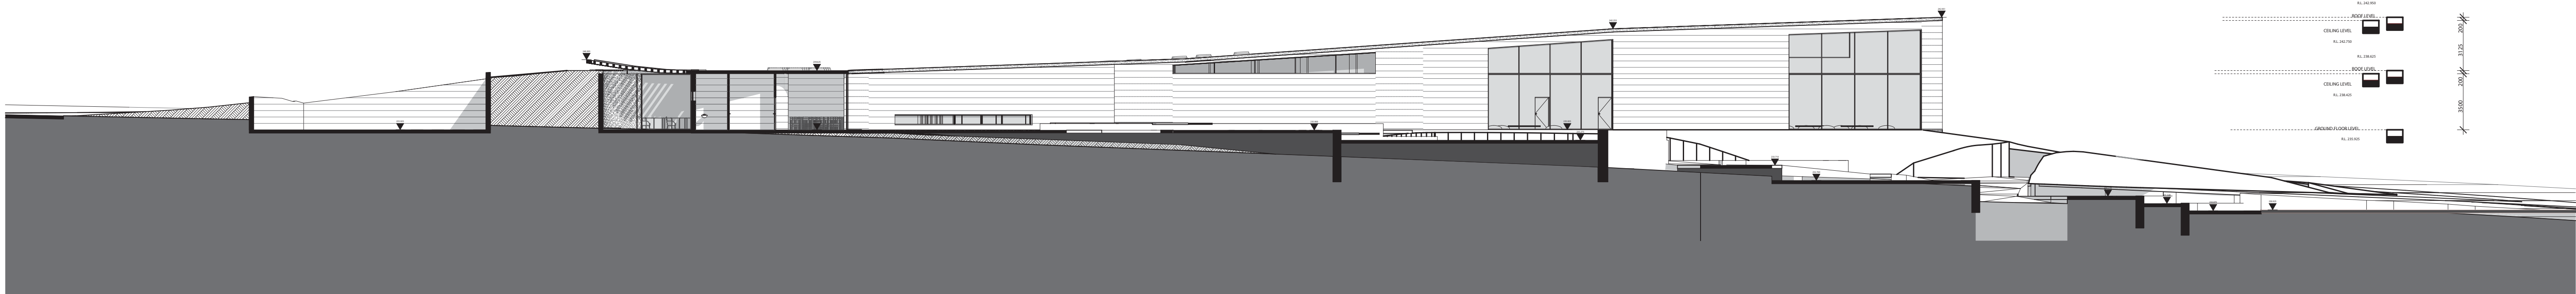

SECTION BB 1:200