



GOSFORD PUBLIC SCHOOL RELOCATION DEVELOPMENT APPLICATION

DRAWING LIST

ARCHITECTURAL

DA00a	COVER & LOCATION PLAN	NTS
DA01	SITE ANALYSIS	1:500
DA02	DESIGN PRINCIPLES	1:500
DA03a	DEMOLITION PLAN	1:500
DA04a	SITE PLAN	1:500
DA05a	FIRST FLOOR PLANS (ENTRY)	1:200
DA06a	GROUND FLOOR PLANS	1:200
DA07a	LOWER GROUND FLOOR CARPARK	1:200
DA08a	ROOF PLAN	1:200
DA09b	ELEVATIONS	1:200
DA10b	SECTIONS	1:200
DA11	3D VIEW	1:500

LANDSCAPE

DA_L01	LANDSCAPE PLAN	1:500
SURVEY		
56647 1	COMPILATION PLAN	1:500
56770 1	DETAIL CONTOUR SURVEY OF PART SITE	1:200
56770 2	DETAIL AND CONTOUR SURVEY OF PART SITE	1:200

1 The Government Architect's Office, a division of the Department of Finance & Services (the Department) shall not be liable or responsible for any loss or damage arising out of the conversion of any electronic document, data or program to any other format or medium, or arising out of any modification or changes that occur in the handling or use of the electronic document, data or program.

2 The recipient or user of any electronic document, data or program is solely responsible for ascertaining its accuracy and its suitability for their purposes.

3 The Department uses virus scanning software to prevent file and system virus attacks but gives no warranty. The recipient or user is solely responsible for their own virus protection.

LEGEND


REVISION

ISS	DATE	COMMENT
	21.03.2012	DA ISSUE
A	27.06.2012	REVISED DRIVEWAY LOCATION (SHEET AMENDMENT NO.1)

STRUCTURAL GOVERNMENT ARCHITECT'S OFFICE T 9372 8200 F 9372 8399	ARCHITECTURAL GOVERNMENT ARCHITECT'S OFFICE T 9372 8411 F 9372 8399
ELECTRICAL GOVERNMENT ARCHITECT'S OFFICE T 9372 8253 F 9372 8133	LANDSCAPE GOVERNMENT ARCHITECT'S OFFICE T 9372 8428 F 9372 8444
MECHANICAL GOVERNMENT ARCHITECT'S OFFICE T 9372 8253 F 9372 8133	QUANTITY SURVEYOR GOVERNMENT ARCHITECT'S OFFICE T 9372 8311 F 9372 8444
HYDRAULIC GOVERNMENT ARCHITECT'S OFFICE T 9372 8252 F 9372 8133	PROJECT MANAGEMENT PROJECT MANAGEMENT GROUP T 9372 8508 F 9372 8595

 **Public Works**
Government Architect's Office

 **PETER POULET**
NSW Government Architect
NSW Government Architect
10-11 Market Street, 204 Rawson Place
Sydney NSW 2000 AUSTRALIA
A division of the Department of Finance & Services
MICHAEL COUTTS-TROTTER
Director General

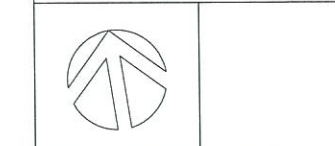

GOSFORD PUBLIC SCHOOL RELOCATION DEVELOPMENT APPLICATION

COVER & LOCATION PLAN

PLAN RM NO	CONTRACT NUMBER
NTS	SHEET NO
DESIGNED NB	27/06/2012
DRAFTED GAO	REVISION




	PUBLIC SCHOOL SITE AREA
	EXISTING BUILDINGS TO BE DEMOLISHED
	EXISTING BLOCK A 1ST FLOOR FOR P.S. USE
	EXISTING BUILDINGS HENRY KENDALL HIGH SCHOOL
	EXISTING OPEN PLAY AREA (TO BE RETAINED)
	STREET ADDRESS (PEDESTRIAN & VEHICULAR ACCESS)
	VEHICLE ENTRY
	PEDESTRIAN ENTRY
	STORMWATER OVERLAND FLOW PATH
	STORMWATER HEAD WALL


1. **NORTHERLY ASPECT**
The site has a northerly aspect generally, allowing favourable building orientation. With the slope falling to the north, there won't be overshadowing of down-hill spaces.
2. **SINGLE STREET FRONTAGE**
This is a benefit in terms of clarity of entry and street presence.
3. **EXISTING BLOCK A**
The top floor of Block A is available for the Public School. It contains 9 Homesaves and associated facilities.
4. **EXISTING VEGETATION**
The existing mature vegetation along the western boundary and to the north of the proposed development will be retained, and provides a natural outlook for the school and shade to outdoor areas.

1. **SLOPE**
The site has a steep fall to the north, at an average of 1:10, which poses difficulties in achieving accessible site access.
2. **STORMWATER OVERLAND FLOW PATH**
The existing stormwater overland flow path needs to be retained or reinstated in an equivalent form.
3. **BUSHFIRE ZONE**
The southern portion of the site sits within a Bushfire Zone. Asset protection zones and building materials and details will need to be incorporated accordingly.

STRUCTURAL GOVERNMENT ARCHITECTS OFFICE T 5372 8200 F 5372 8399	ARCHITECTURAL GOVERNMENT ARCHITECTS OFFICE T 5372 8411 F 5372 8399
ELECTRICAL GOVERNMENT ARCHITECTS OFFICE T 5372 8253 F 5372 8133	LANDSCAPE GOVERNMENT ARCHITECTS OFFICE T 5372 8428 F 5372 8444
MECHANICAL GOVERNMENT ARCHITECTS OFFICE T 5372 8253 F 5372 8133	QUANTITY SURVEYOR GOVERNMENT ARCHITECTS OFFICE T 5372 8311 F 5372 8444
HYDRAULIC GOVERNMENT ARCHITECTS OFFICE T 5372 8202 F 5372 8133	PROJECT MANAGEMENT PROJECT MANAGEMENT GROUP T 5372 8558 F 5372 8506

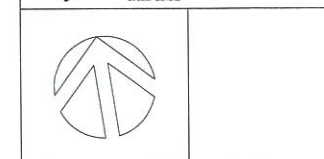

SITE ANALYSIS

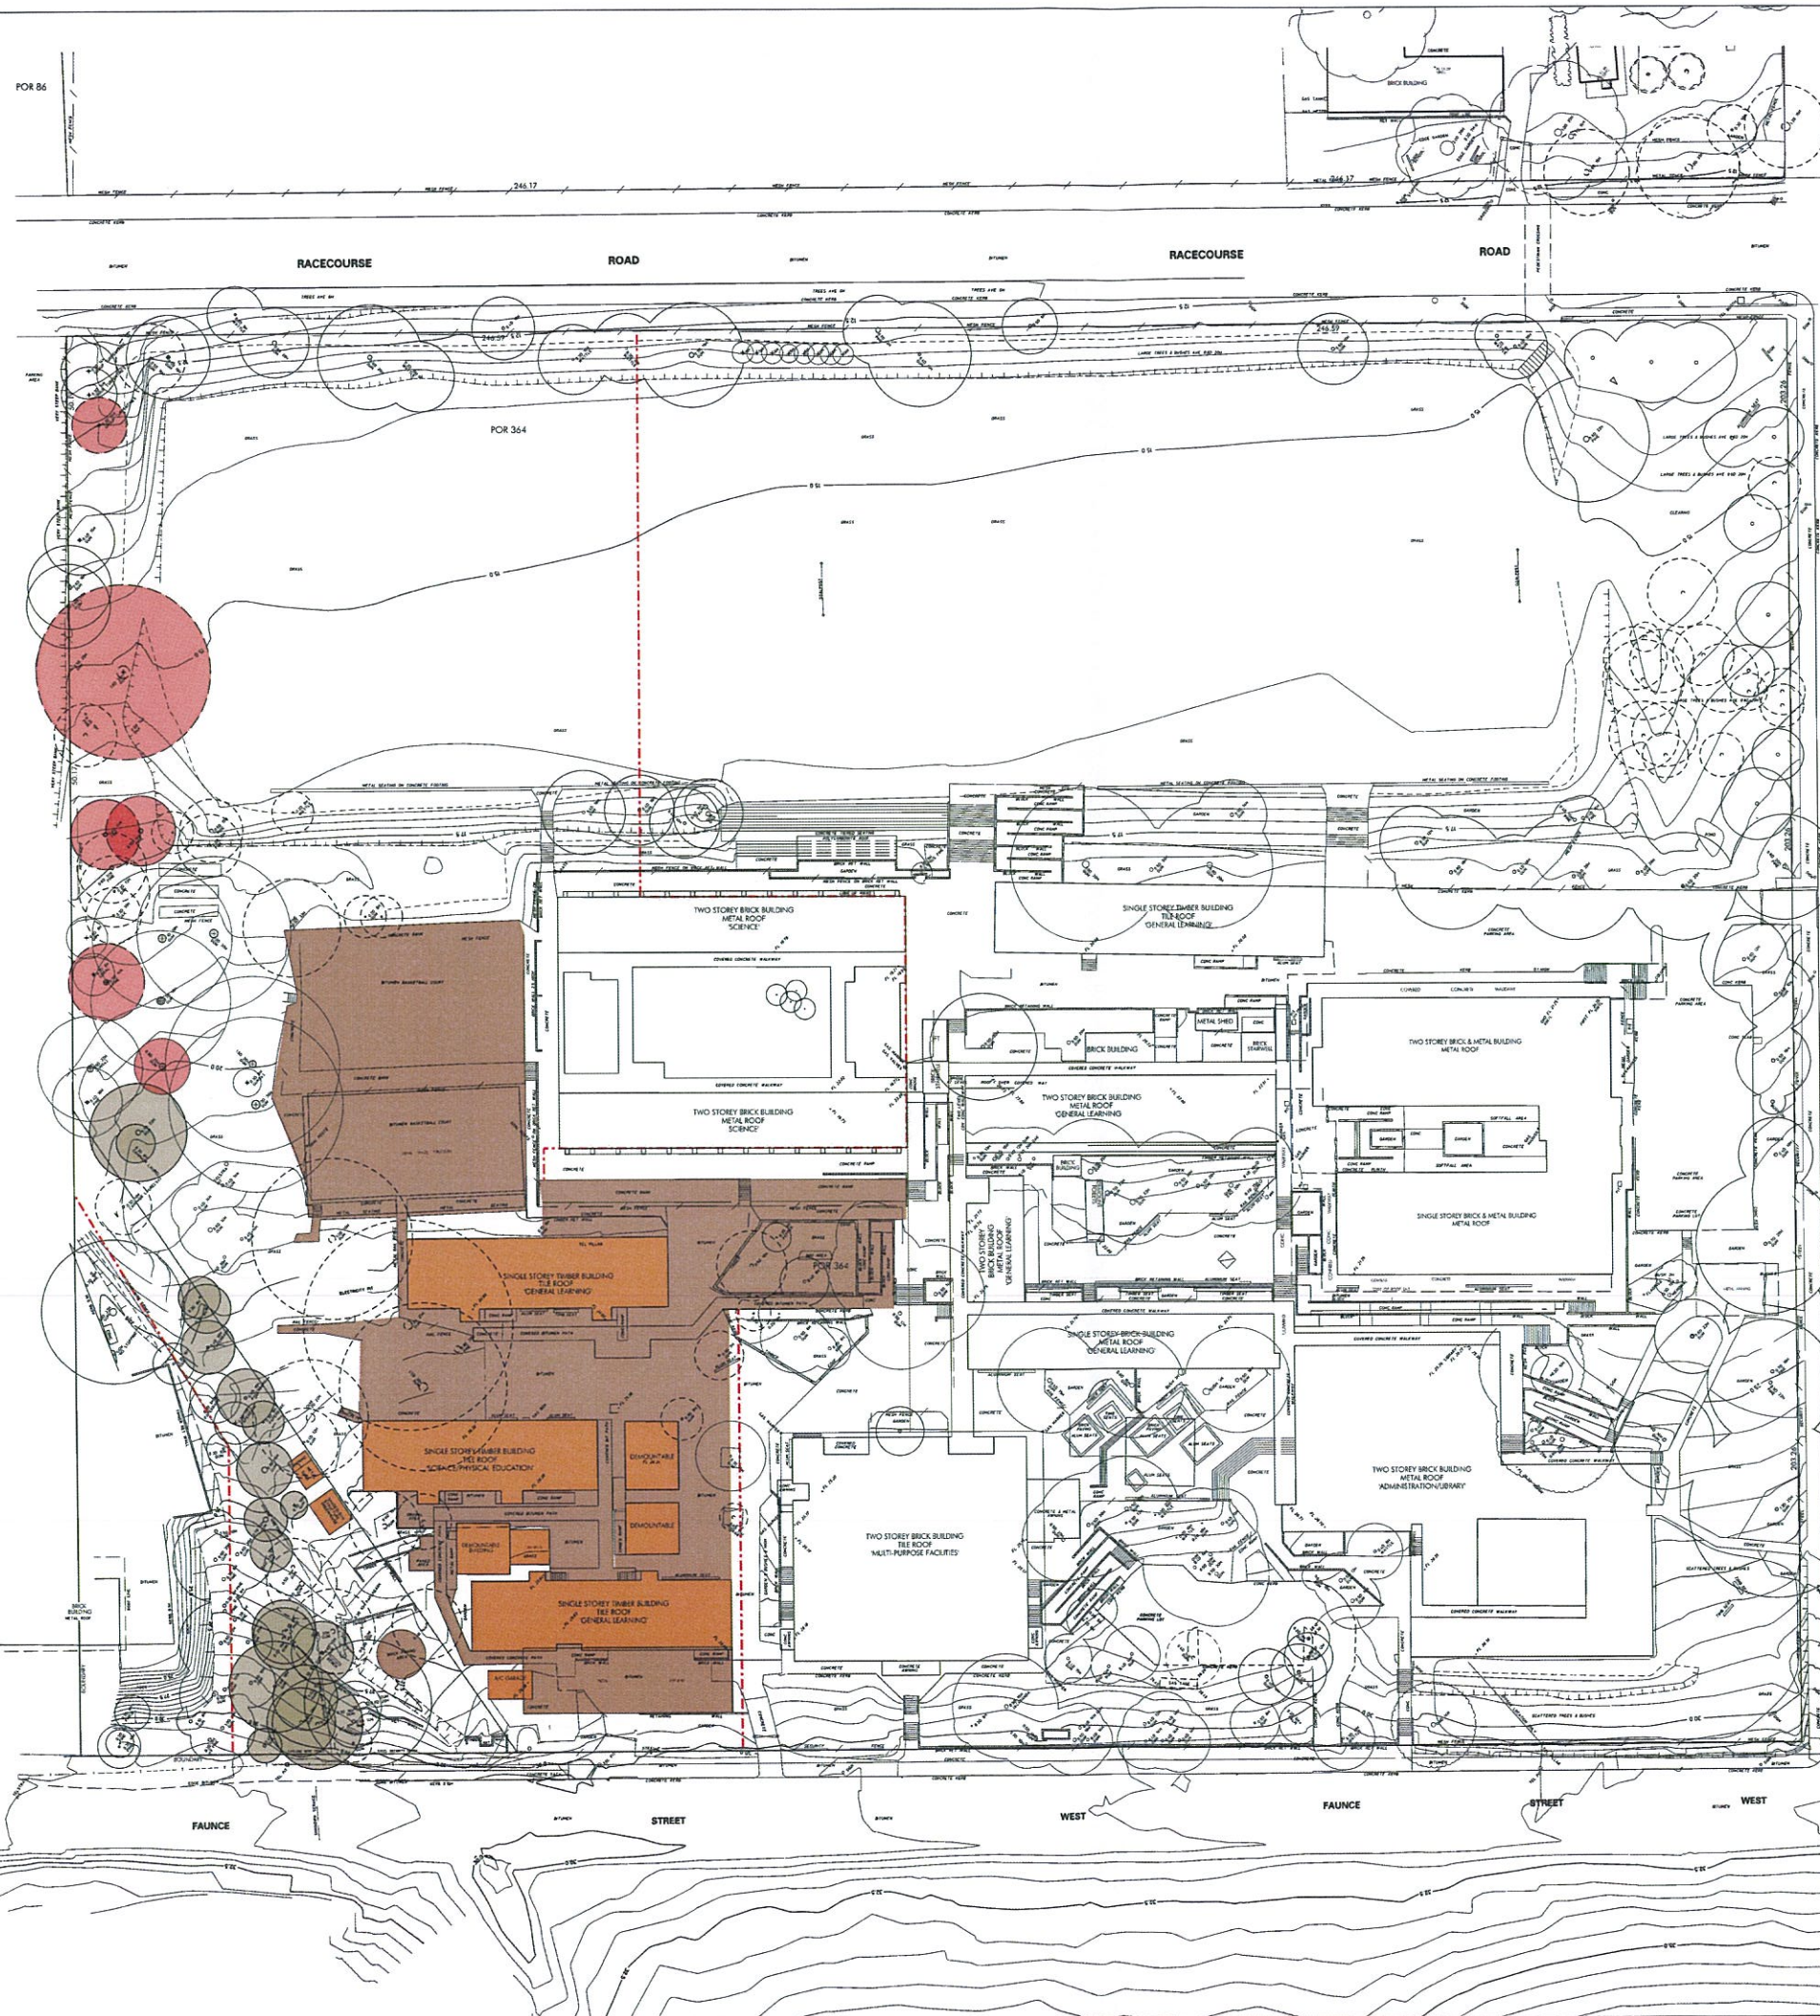

1 The Government Architect's Office, a division of the Department of Finance & Services (the Department) shall not be liable or responsible for any loss or damage arising out of the conversion of any electronic document, data or program to any other format or medium, or arising out of any modification or changes that occur in the handling or use of the electronic document, data or program.

2 The recipient or user of any electronic document, data or program is solely responsible for ascertaining its accuracy and its suitability for their purposes.

3 The Department uses virus scanning software to prevent file and system virus attacks but gives no warranty. The recipient or user is solely responsible for their own virus protection.

LEGEND

- BUILDING TO BE DEMOLISHED
- HARD LANDSCAPING WORKS TO BE DEMOLISHED
- TREE TO BE RETAINED
- TREE TO BE DEMOLISHED
- TREE PREVIOUSLY RETAINED, NOW TO BE DEMOLISHED (x 6)
- TREE PREVIOUSLY DEMOLISHED, NOW TO BE RETAINED (x 19)

REVISION	
ISS	DATE
21.03.2012	DA ISSUE
27.06.2012	REVISED DRIVEWAY LOCATION

STRUCTURAL	ARCHITECTURAL
GOVERNMENT ARCHITECTS OFFICE T 9372 8200 F 9372 8299	GOVERNMENT ARCHITECTS OFFICE T 9372 8411 F 9372 8399
ELECTRICAL GOVERNMENT ARCHITECTS OFFICE T 9372 8253 F 9372 8133	LANDSCAPE GOVERNMENT ARCHITECTS OFFICE T 9372 8438 F 9372 8444
MECHANICAL GOVERNMENT ARCHITECTS OFFICE T 9372 8253 F 9372 8133	QUANTITY SURVEYOR GOVERNMENT ARCHITECTS OFFICE T 9372 8311 F 9372 8444
HYDRAULIC GOVERNMENT ARCHITECTS OFFICE T 9372 8202 F 9372 8133	PROJECT MANAGEMENT PROJECT MANAGEMENT GROUP T 9372 8556 F 9372 8566

Public Works
Government Architect's Office

PETER POULET
NSW Government Architect
NSW Government Architect
Level 18 Market Building, 224 Market Place
Sydney NSW 2000 AUSTRALIA

A division of the Department of Finance & Services
MICHAEL COUTTS-TROTTER
Director General

**GOSFORD PUBLIC SCHOOL
RELOCATION
DEVELOPMENT APPLICATION**

DEMOLITION PLAN

PLAN RM NO	CONTRACT NUMBER
1:500 @ A1	DA03a

DESIGNED	PLAT DATE	REVISION
NB	27/06/2012	
DRAFTED	VERIFIED	
GAO		

0 10 20 30 40 50 60 70 80 90 100

USE FOURED DIMENSIONS IN PREFERENCE TO SCALING
CHECK ALL DIMENSIONS ON SITE


200MM

300MM ON ORIGINAL

© CROWN IN RIGHT OF NSW THROUGH THE DEPARTMENT OF FINANCE & SERVICES

27/06/2012 14:03:10 PM G:\Projects\EDUC\Spec\Gos_Ps_Art44_dsw\arch\CADD\02027-DA_revised_driveaway\GosPS_DA03_Demolition_Plan.dwg

DA03a

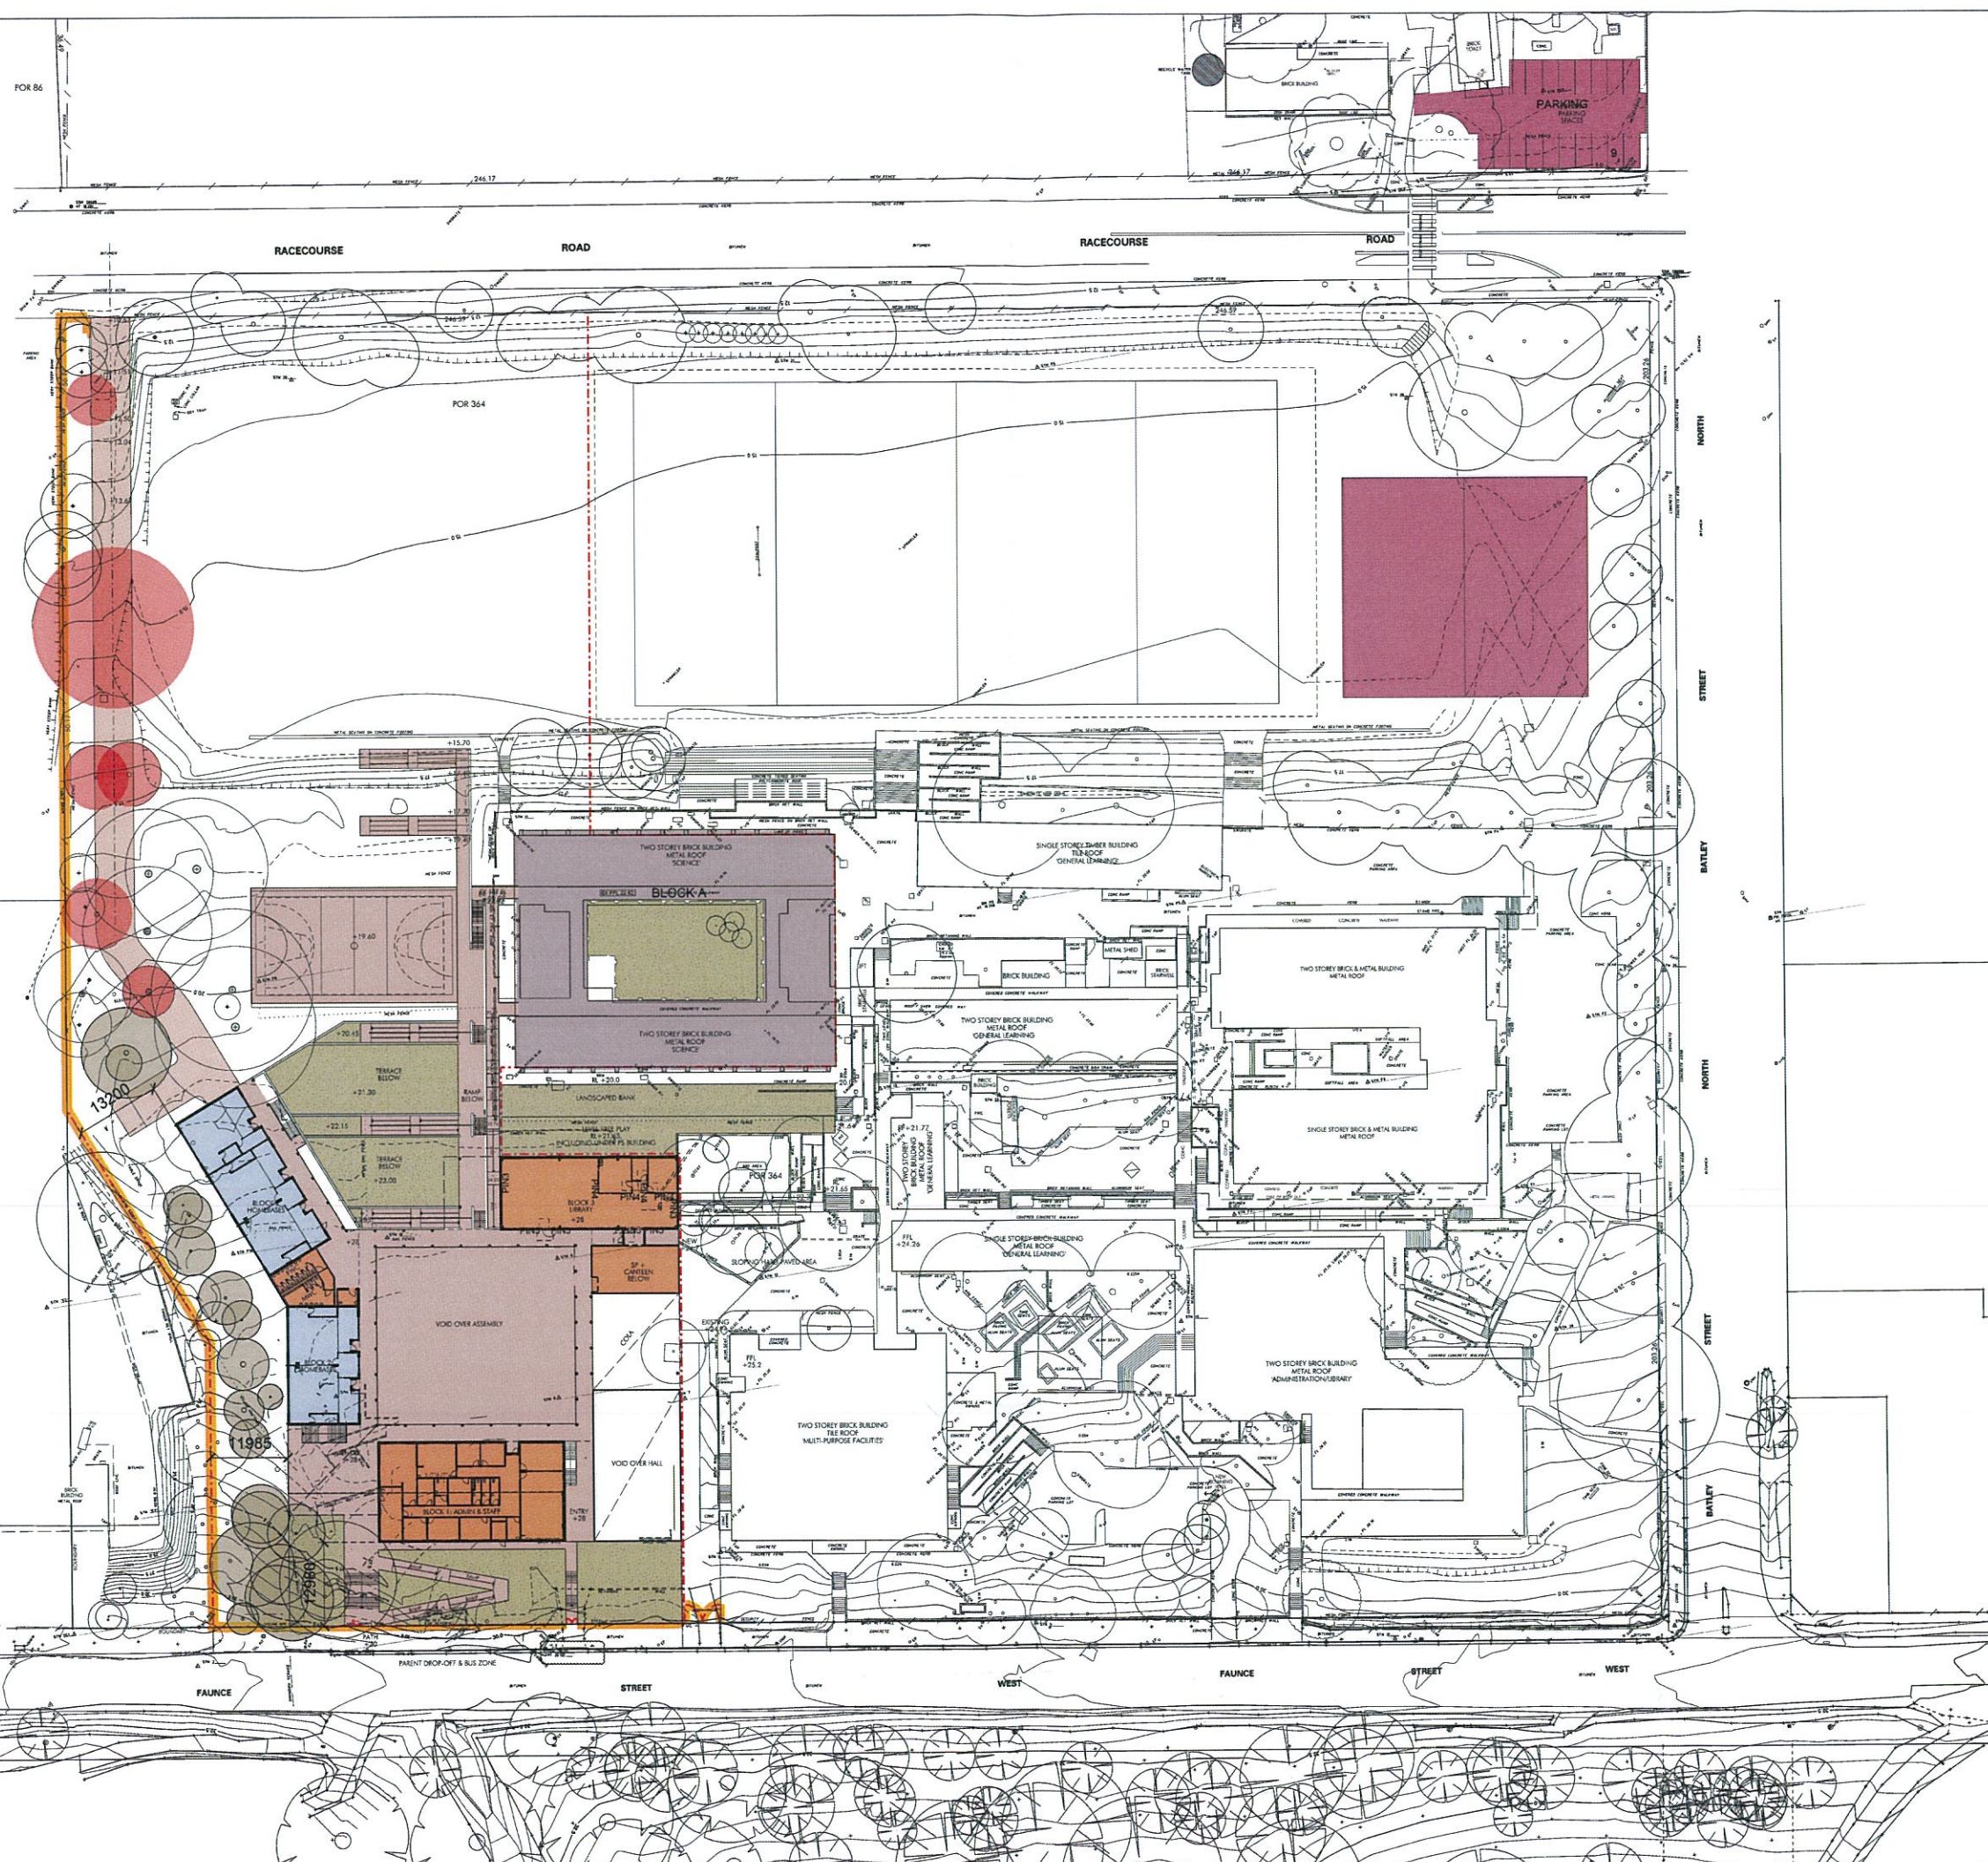

1. The Government Architect's Office, a division of the Department of Finance & Services (the Department) shall not be liable or responsible for any loss or damage arising out of the conversion of any electronic document, data or program to any other format or medium, or arising out of any modification or changes that occur in the handling or use of the electronic document, data or program.

2. The recipient or user of any electronic document, data or program is solely responsible for ascertaining its accuracy and its suitability for their purposes.

3. The Department uses virus scanning software to prevent file and system virus attacks but gives no warranty. The recipient or user is solely responsible for their own virus protection.

LEGEND

- SOFT LANDSCAPING WORKS. REFER TO LANDSCAPE DWG. DA.L01
- HARD LANDSCAPING WORKS. REFER TO LANDSCAPE DWG. DA.L01
- SHARED FACILITIES
- HOMEBASES
- UNDERGROUND CARPARKING
- EXTERNAL WORKS
- TREE TO BE RETAINED
- TREE TO BE DEMOLISHED
- TREE PREVIOUSLY DETAILED, NOW TO BE DEMOLISHED (x 5)
- TREE PREVIOUSLY DEMOLISHED, NOW TO BE RETAINED (x 19)

EXTENT OF NEW 2150MM HT. SECURITY FENCE/GATES

REVISION	ISS	DATE	COMMENT
		21.03.2012	DA ISSUE
A		27.06.2012	REVISED DRIVEWAY LOCATION

STRUCTURAL
GOVERNMENT ARCHITECTS OFFICE
T 9372 8202 F 9372 8206

ELECTRICAL
GOVERNMENT ARCHITECTS OFFICE
T 9372 8203 F 9372 8133

MECHANICAL
GOVERNMENT ARCHITECTS OFFICE
T 9372 8203 F 9372 8133

HYDRAULIC
GOVERNMENT ARCHITECTS OFFICE
T 9372 8202 F 9372 8133

ARCHITECTURAL
GOVERNMENT ARCHITECTS OFFICE
T 9372 8411 F 9372 8399

LANDSCAPE
GOVERNMENT ARCHITECTS OFFICE
T 9372 8428 F 9372 8444

QUANTITY SURVEYOR
GOVERNMENT ARCHITECTS OFFICE
T 9372 8311 F 9372 8444

PROJECT MANAGEMENT
PROJECT MANAGEMENT GROUP
T 9372 8556 F 9372 8556

NSW GOVERNMENT

Public Works
Government Architect's Office

PETER POULET
NSW Government Architect
NSW Government Architect
Level 18 Market Building, 224 Rensselaer Place
Sydney NSW 2010 AUSTRALIA
A division of the Department of Finance & Services
MICHAEL COURTIS-TROTTER
Director General


**GOSFORD PUBLIC SCHOOL
RELOCATION
DEVELOPMENT APPLICATION**

SITE PLAN

PLAN REF NO	CONTRACT NUMBER
1:500 @ A1	

DESIGNED	PLANT DATE	SHEET NO
NB	27/06/2012	DA04a

DRAWN	VERIFIED	REVISION
GAO		

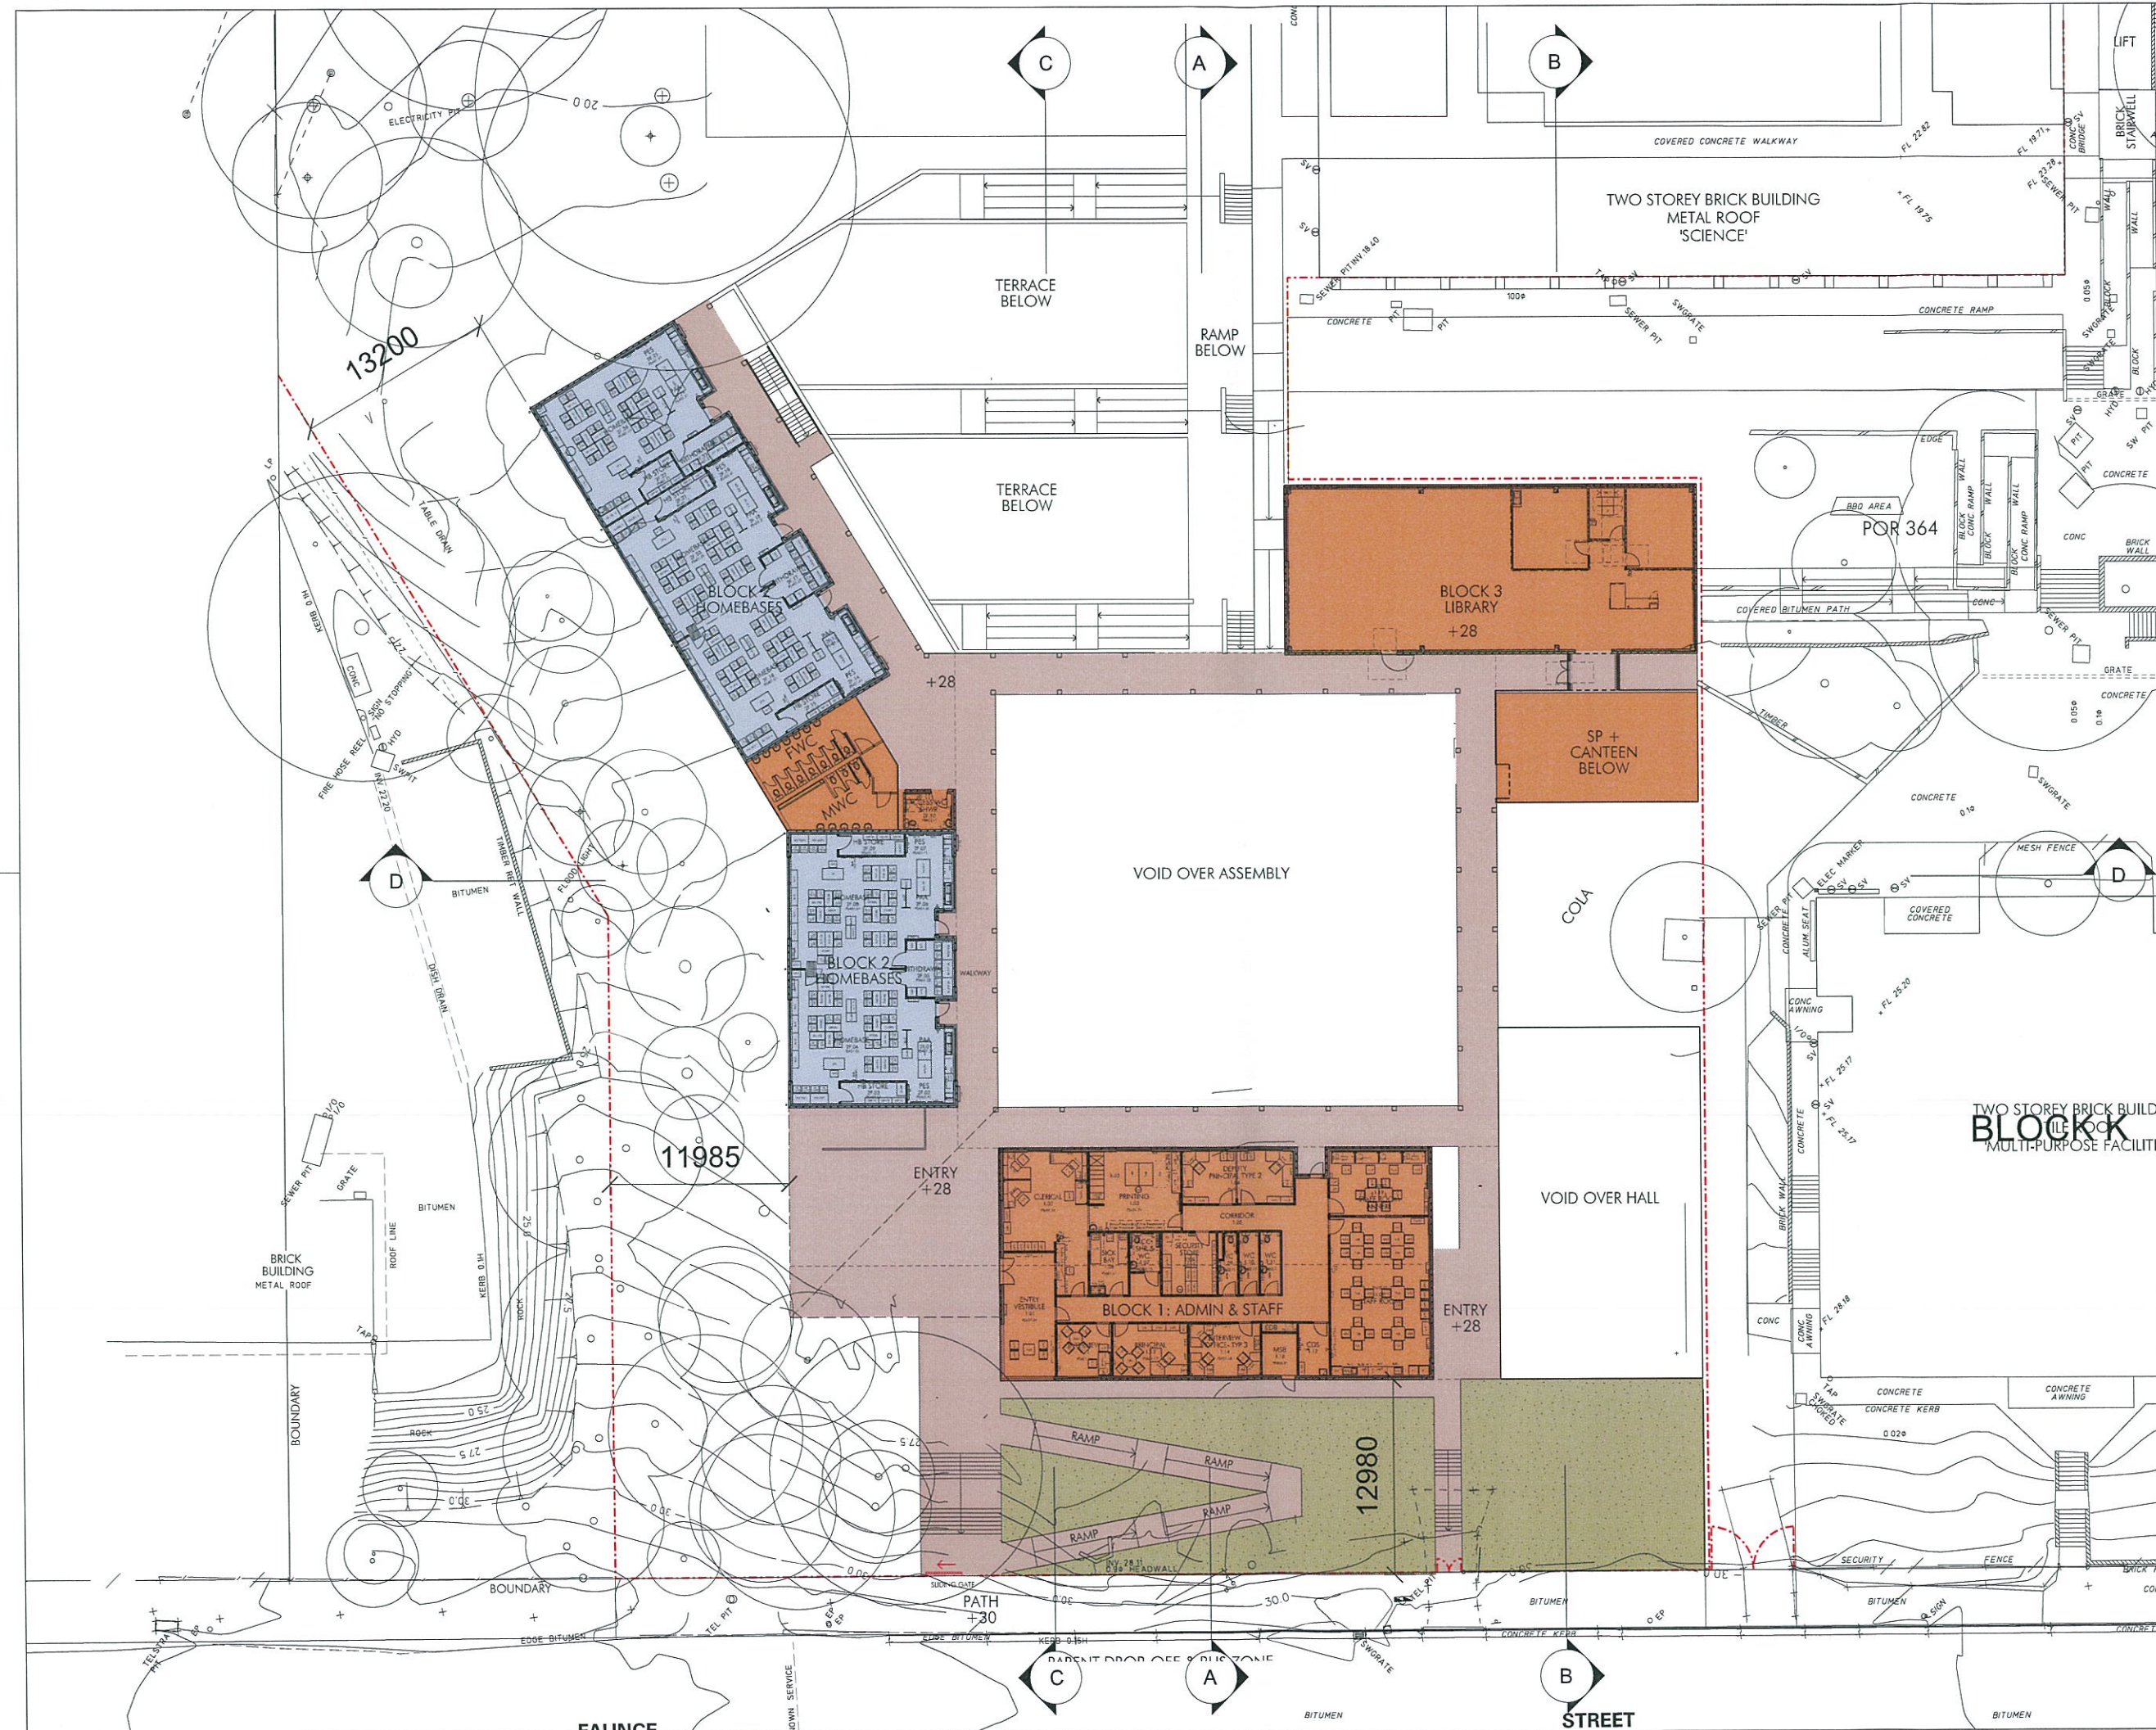

1 The Government Architect's Office, a division of the Department of Finance & Services (the Department) shall not be liable or responsible for any loss or damage arising out of the conversion of any electronic document, data or program to any other format or medium, or arising out of any modification or changes that occur in the handling or use of the electronic document, data or program.

2 The recipient or user of any electronic document, data or program is solely responsible for ascertaining its accuracy and its suitability for their purposes.

3 The Department uses virus scanning software to prevent file and system virus attacks but gives no warranty. The recipient or user is solely responsible for their own virus protection.

LEGEND

- SOFT LANDSCAPING WORKS. REFER TO LANDSCAPE DWG. DA101
- HARD LANDSCAPING WORKS. REFER TO LANDSCAPE DWG. DA101
- SHARED FACILITIES
- HOMEBASES
- UNDERGROUND CARPARKING
- EXTERNAL WORKS

REV	DATE	COMMENT
1	21.03.2012	DA ISSUE
A	27.06.2012	REVISED DRIVEWAY LOCATION

DISCIPLINE	NAME	PHONE	EMAIL
STRUCTURAL	GOVERNMENT ARCHITECTS OFFICE	T 9372 8509 F 9372 8599	
ELECTRICAL	GOVERNMENT ARCHITECTS OFFICE	T 9372 8553 F 9372 8133	
MECHANICAL	GOVERNMENT ARCHITECTS OFFICE	T 9372 8553 F 9372 8133	
HYDRAULIC	GOVERNMENT ARCHITECTS OFFICE	T 9372 8553 F 9372 8133	
ARCHITECTURAL	GOVERNMENT ARCHITECTS OFFICE	T 9372 8411 F 9372 8550	
LANDSCAPE	GOVERNMENT ARCHITECTS OFFICE	T 9372 8428 F 9372 8444	
QUANTITY SURVEYOR	GOVERNMENT ARCHITECTS OFFICE	T 9372 8311 F 9372 8444	
PROJECT MANAGEMENT	PROJECT MANAGEMENT GROUP	T 9372 8558 F 9372 8555	

Public Works
Government Architect's Office

PETER POULET
NSW Government Architect
NSW Government Architect
Level 18 Bankwest Building, 2014 Rawson Place
Sydney NSW 2010 AUSTRALIA
A division of the Department of Finance & Services
MICHAEL COULTS-TROTTER
Director General

**GOSFORD PUBLIC SCHOOL
RELOCATION
DEVELOPMENT APPLICATION**

FIRST FLOOR PLAN


PLAN RM NO. CONTRACT NUMBER

DESIGNED NB 27/06/2012
DRAFTED GAO

1:200 @ A1
PLOT DATE 27/06/2012
VERIFIED

SHEET NO. DA05a

REVISION

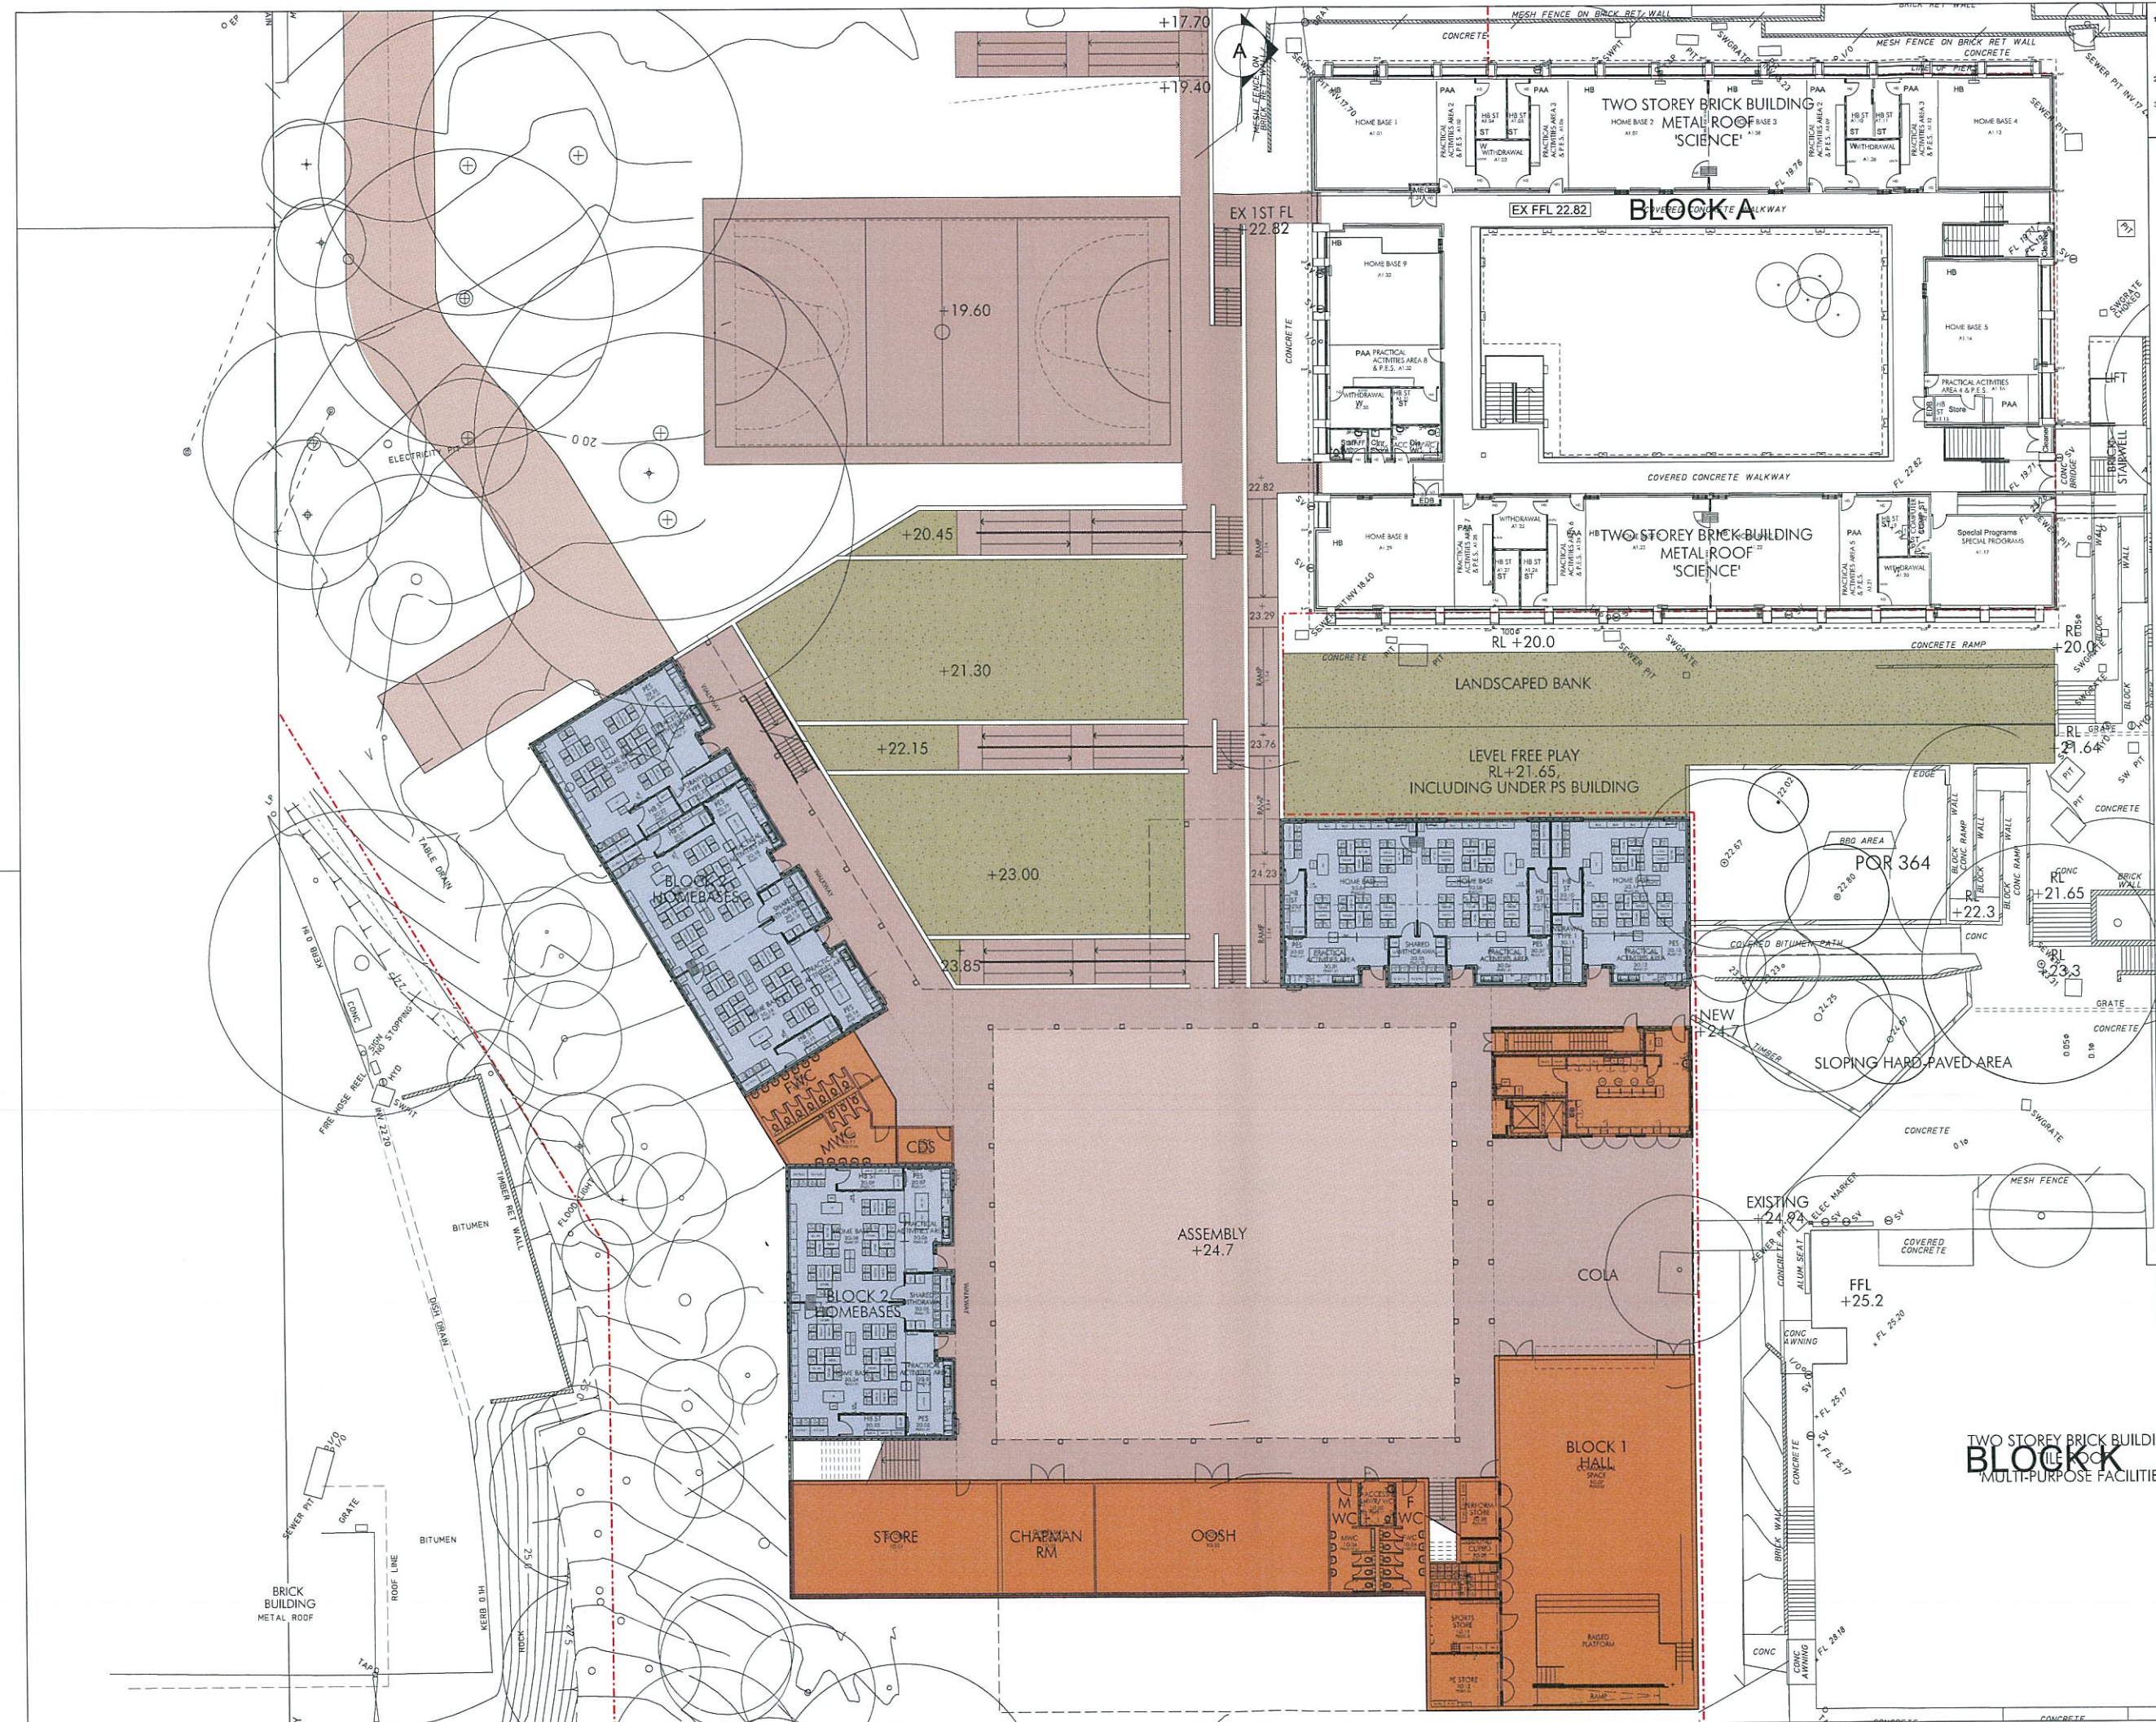

1 The Government Architect's Office, a division of the Department of Finance & Services (the Department) shall not be liable or responsible for any loss or damage arising out of the conversion of any electronic document, data or program to any other format or medium, or arising out of any modification or changes that occur in the handling or use of the electronic document, data or program.

2 The recipient or user of any electronic document, data or program is solely responsible for ascertaining its accuracy and its suitability for their purposes.

3 The Department uses virus scanning software to prevent file and system virus attacks but gives no warranty. The recipient or user is solely responsible for their own virus protection.

LEGEND

- SOFT LANDSCAPING WORKS. REFER TO LANDSCAPE DWG. DA_L01
- HARD LANDSCAPING WORKS. REFER TO LANDSCAPE DWG. DA_L01
- SHARED FACILITIES
- HOMEBASES
- UNDERGROUND CARPARKING
- EXTERNAL WORKS

REVISION	ISS	DATE	COMMENT
	ISS	21.03.2012	DA ISSUE
A		27.06.2012	REVISED DRIVEWAY LOCATION

STRUCTURAL	ARCHITECTURAL
GOVERNMENT ARCHITECTS' OFFICE T 9372 8209 F 9372 8209	GOVERNMENT ARCHITECTS' OFFICE T 9372 8411 F 9372 8350
ELECTRICAL	LANDSCAPE
GOVERNMENT ARCHITECTS' OFFICE T 9372 8209 F 9372 8133	GOVERNMENT ARCHITECTS' OFFICE T 9372 8426 F 9372 8444
MECHANICAL	QUANTITY SURVEYOR
GOVERNMENT ARCHITECTS' OFFICE T 9372 8209 F 9372 8133	GOVERNMENT ARCHITECTS' OFFICE T 9372 8311 F 9372 8444
HYDRAULIC	PROJECT MANAGEMENT
GOVERNMENT ARCHITECTS' OFFICE T 9372 8202 F 9372 8133	GOVERNMENT ARCHITECTS' OFFICE T 9372 8506 F 9372 8506

NSW GOVERNMENT Public Works
Government Architect's Office


Peter Poulet
NSW Government Architect
Northmead Archibute: Room 2754
Level 18, 18th Floor, 2015, 2015
Sydney NSW 2000 AUSTRALIA
A Division of the Department of Finance & Services
MICHAEL COULTS-TROTTER
Senior General


**GOSFORD PUBLIC SCHOOL
RELOCATION
DEVELOPMENT APPLICATION
GROUND FLOOR PLAN**

PLAN RM NO	CONTRACT NUMBER
1:200 @ A1	DA06a

DESIGNED	PLAT DATE	REVISION
NB	27/06/2012	
DRAFTED	VERIFIED	
GAO		

3/28/05 PM 01/07/2012 27/06/2012 1:200 @ A1 DA06a

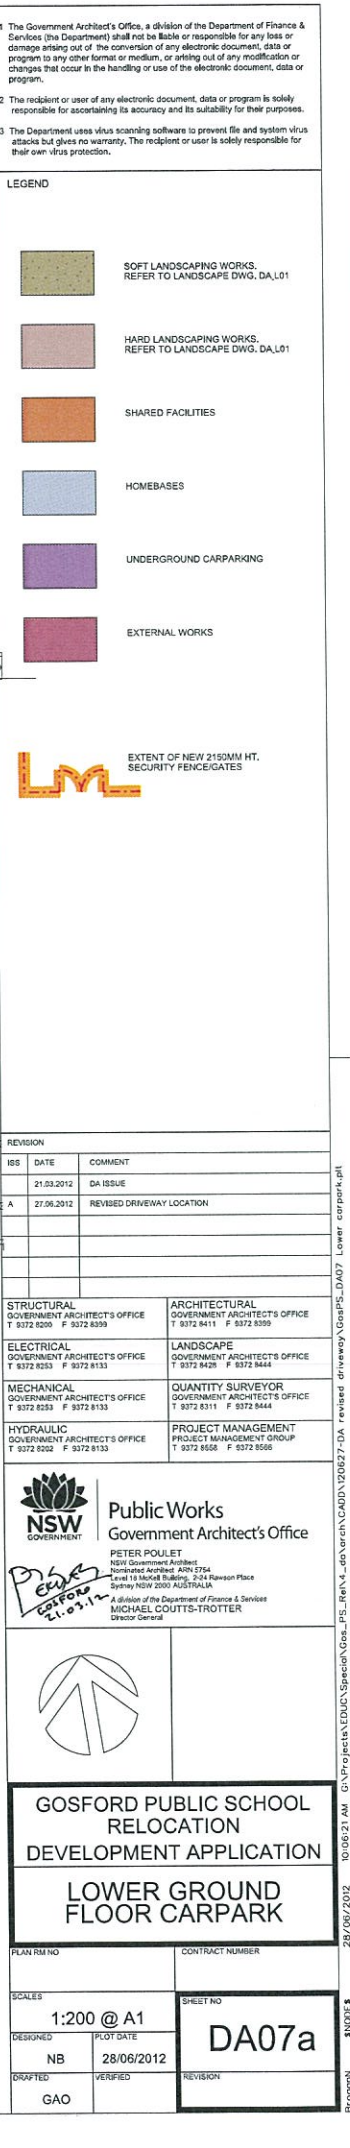

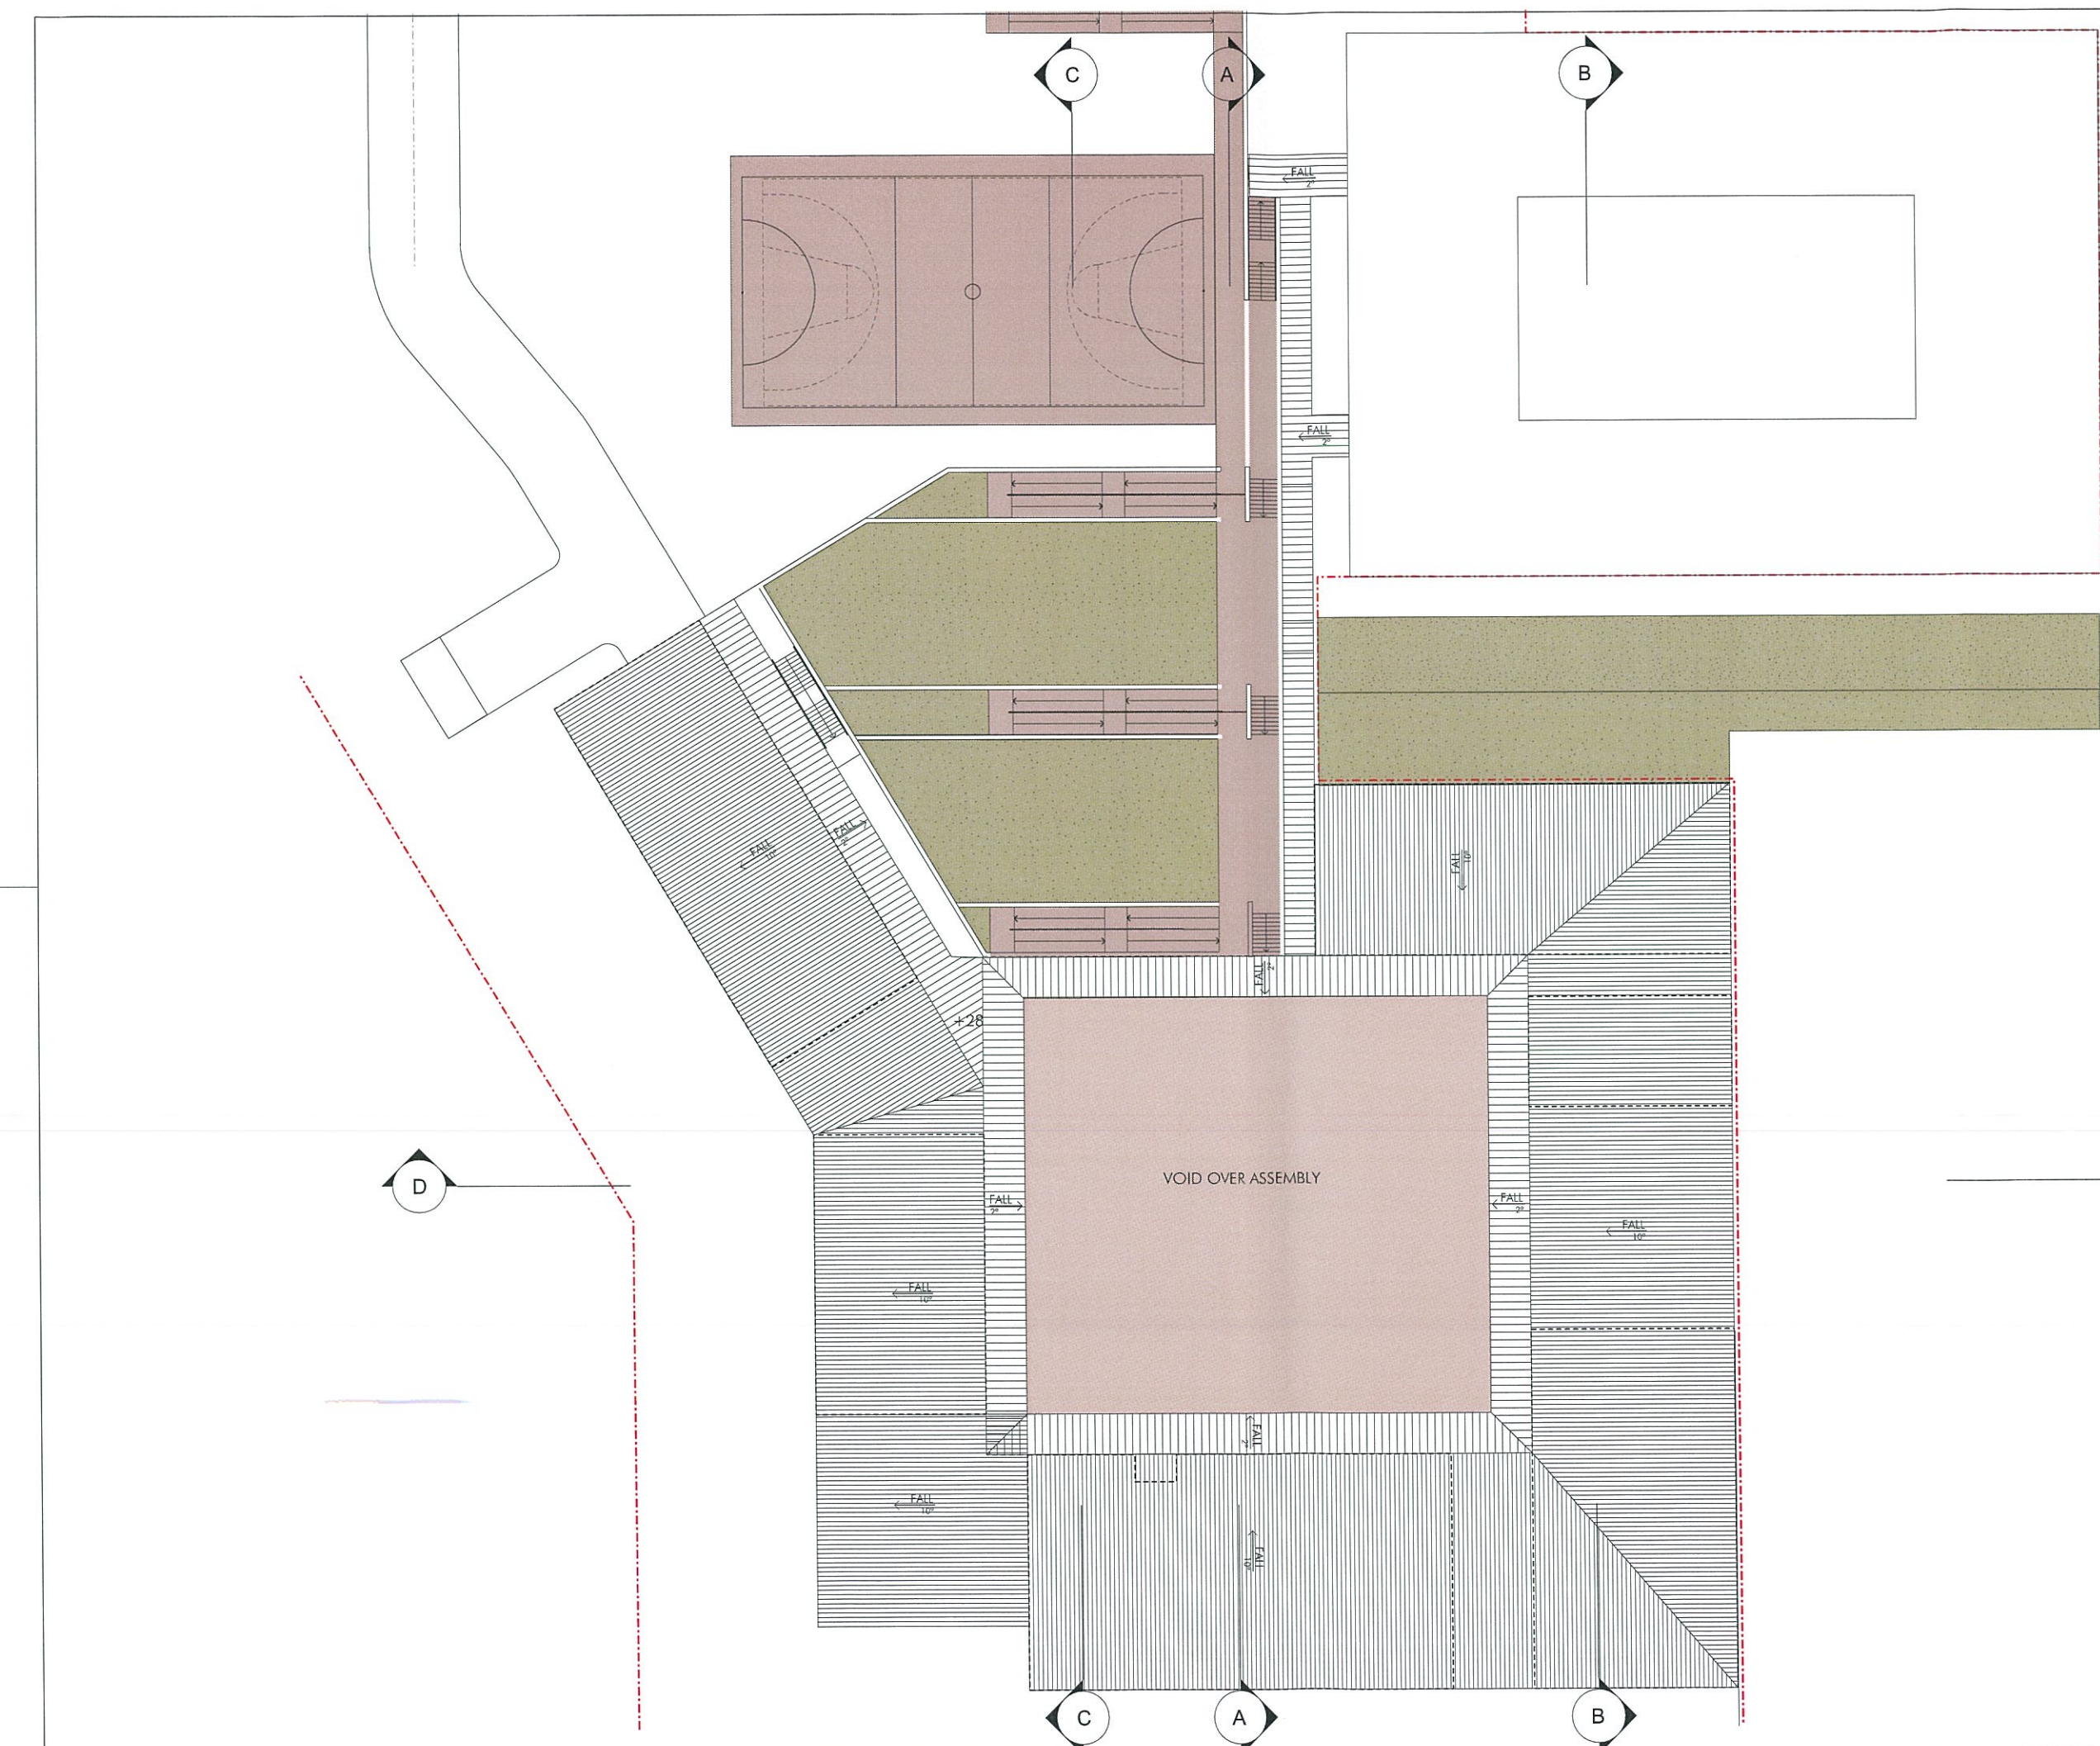

1 The Government Architect's Office, a division of the Department of Finance & Services (the Department) shall not be liable or responsible for any loss or damage arising out of the conversion of any electronic document, data or program to any other format or medium, or arising out of any modification or changes that occur in the handling or use of the electronic document, data or program.

2 The recipient or user of any electronic document, data or program is solely responsible for ascertaining its accuracy and its suitability for their purposes.

3 The Department uses virus scanning software to prevent file and system virus attacks but gives no warranty. The recipient or user is solely responsible for their own virus protection.

LEGEND

- SOFT LANDSCAPING WORKS. REFER TO LANDSCAPE DWG. DA_L01
- HARD LANDSCAPING WORKS. REFER TO LANDSCAPE DWG. DA_L01
- SHARED FACILITIES
- HOMEBASES
- UNDERGROUND CARPARKING
- EXTERNAL WORKS

ISS	DATE	COMMENT
	21.03.2012	DA ISSUE
A	27.06.2012	REVISED DRIVEWAY LOCATION

STRUCTURAL GOVERNMENT ARCHITECT'S OFFICE T 9372 8359 F 9372 8359	ARCHITECTURAL GOVERNMENT ARCHITECT'S OFFICE T 9372 8411 F 9372 8359
ELECTRICAL GOVERNMENT ARCHITECT'S OFFICE T 9372 8353 F 9372 8133	LANDSCAPE GOVERNMENT ARCHITECT'S OFFICE T 9372 8428 F 9372 8444
MECHANICAL GOVERNMENT ARCHITECT'S OFFICE T 9372 8353 F 9372 8133	QUANTITY SURVEYOR GOVERNMENT ARCHITECT'S OFFICE T 9372 8311 F 9372 8444
HYDRAULIC GOVERNMENT ARCHITECT'S OFFICE T 9372 8353 F 9372 8133	PROJECT MANAGEMENT PROJECT MANAGEMENT GROUP T 9372 8558 F 9372 8559

NSW GOVERNMENT

Public Works
Government Architect's Office

PETER POULET
NSW Government Architect
Northmead Australia NSW 2154
Level 18 Bankwest Building, 20-24 Rawson Place
Sydney NSW 2050 AUSTRALIA

A division of the Department of Finance & Services
MICHAEL COUTTS-TROTTER
Director General

**GOSFORD PUBLIC SCHOOL
RELOCATION
DEVELOPMENT APPLICATION**

ROOF PLAN

PLAN RM NO	CONTRACT NUMBER
1:200 @ A1	
DESIGNED NB	PLOT DATE 27/06/2012
DRAFTED GAO	VERIFIED REVISION


SHEET NO

DA08a


1 The Government Architect's Office, a division of the Department of Finance & Services (the Department) shall not be liable or responsible for any loss or damage arising out of the conversion of any electronic document, data or program to any other format or medium, or arising out of any modification or changes that occur in the handling or use of the electronic document, data or program.

2 The recipient or user of any electronic document, data or program is solely responsible for ascertaining its accuracy and its suitability for their purposes.


3 The Department uses virus scanning software to prevent file and system virus attacks but gives no warranty. The recipient or user is solely responsible for their own virus protection.

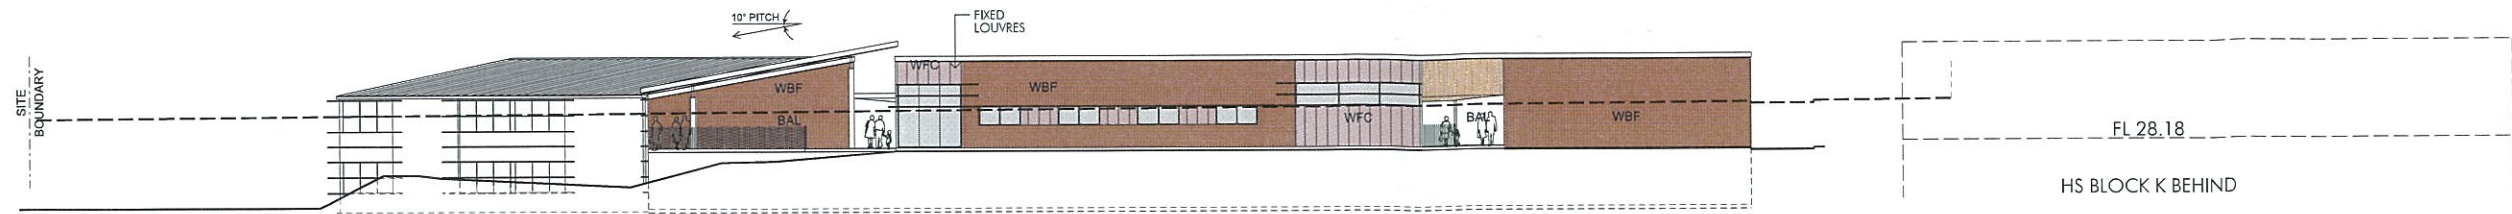


01 SOUTH ELEVATION
SCALE 1:200

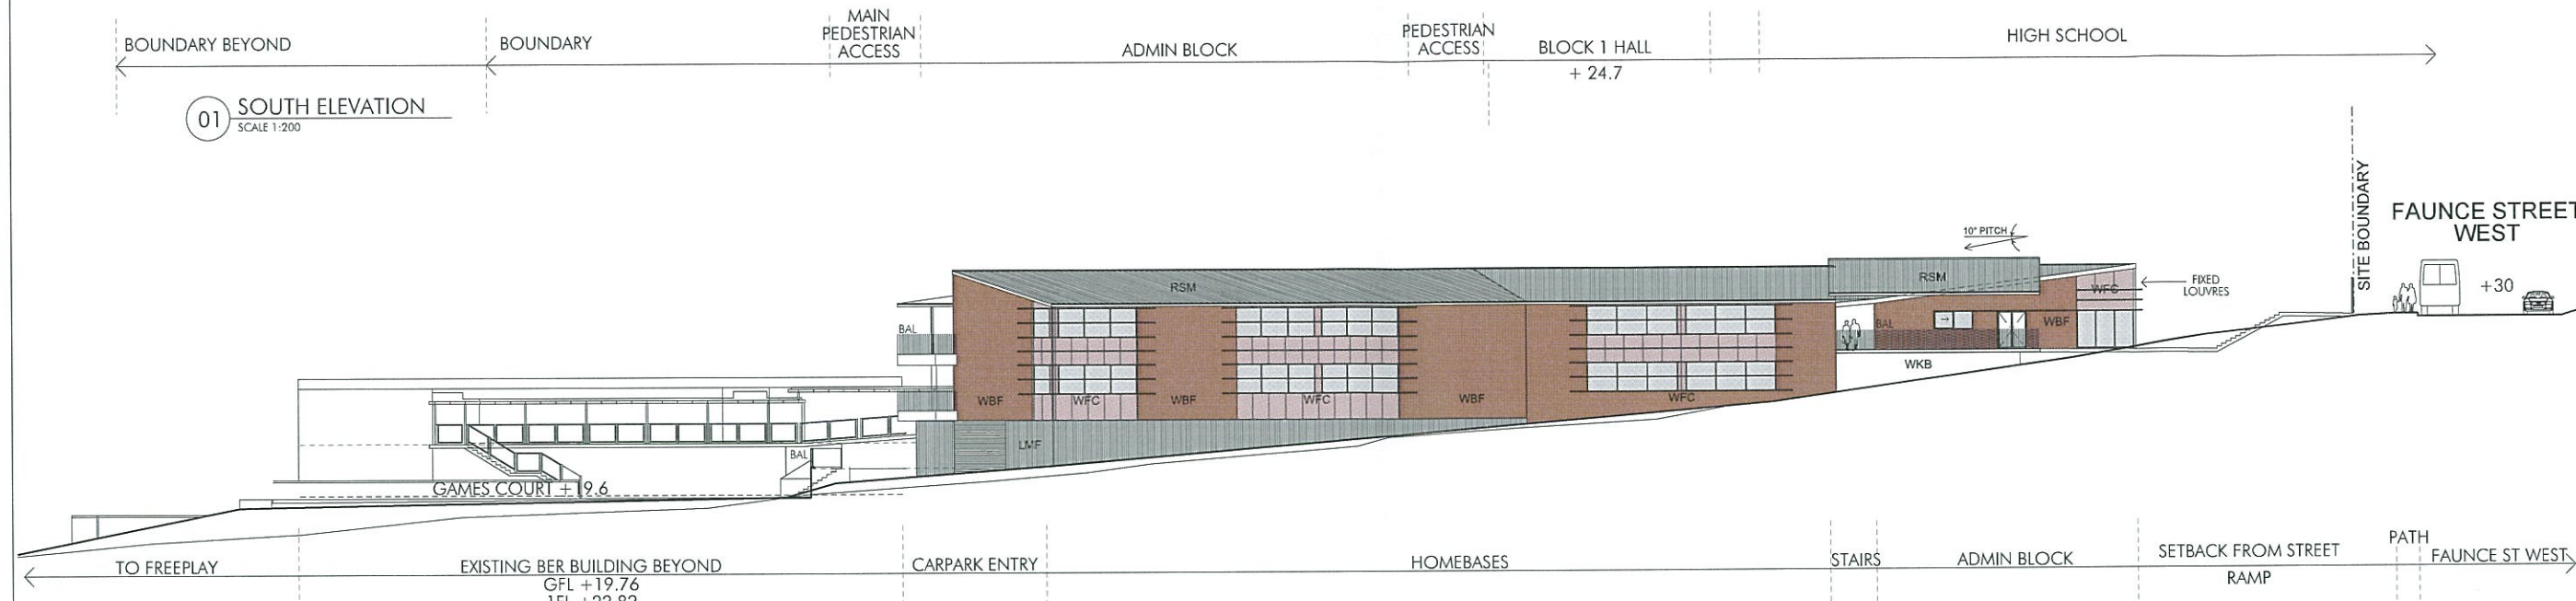

02 WEST ELEVATION
SCALE 1:200

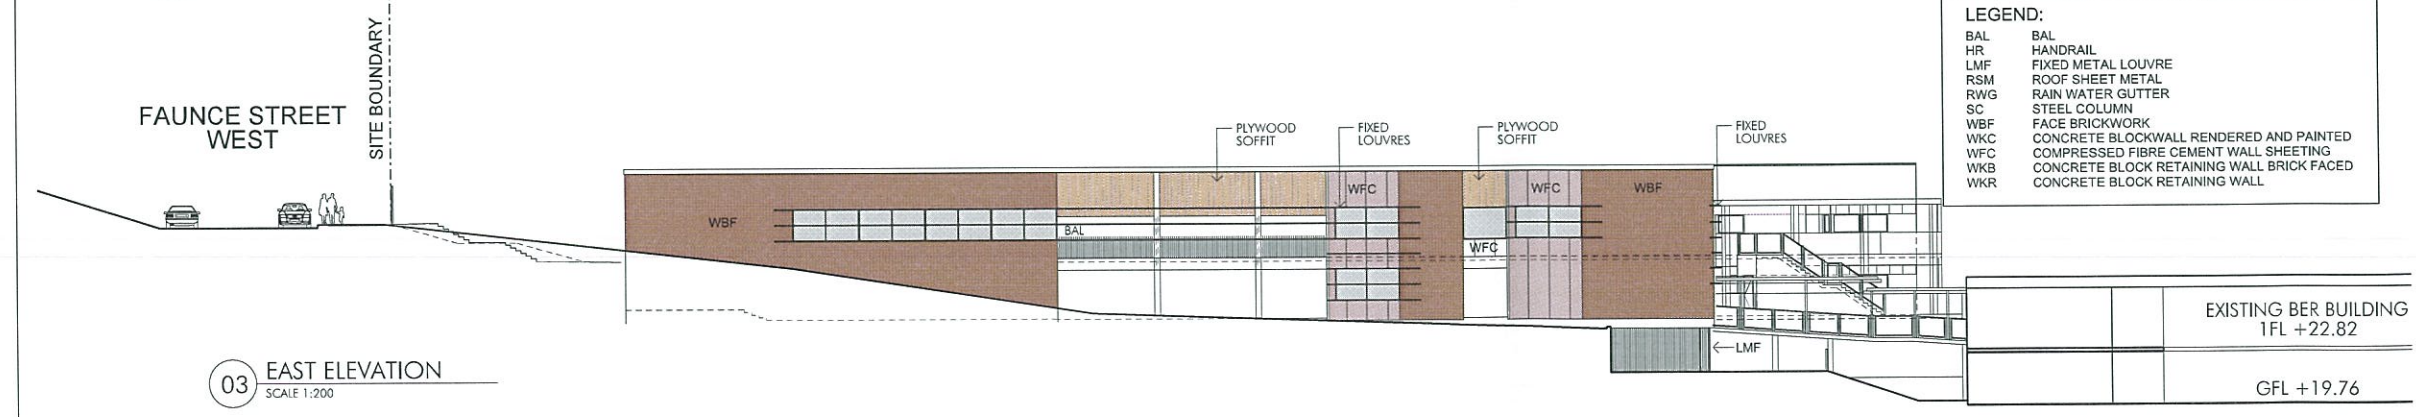

03 EAST ELEVATION
SCALE 1:200

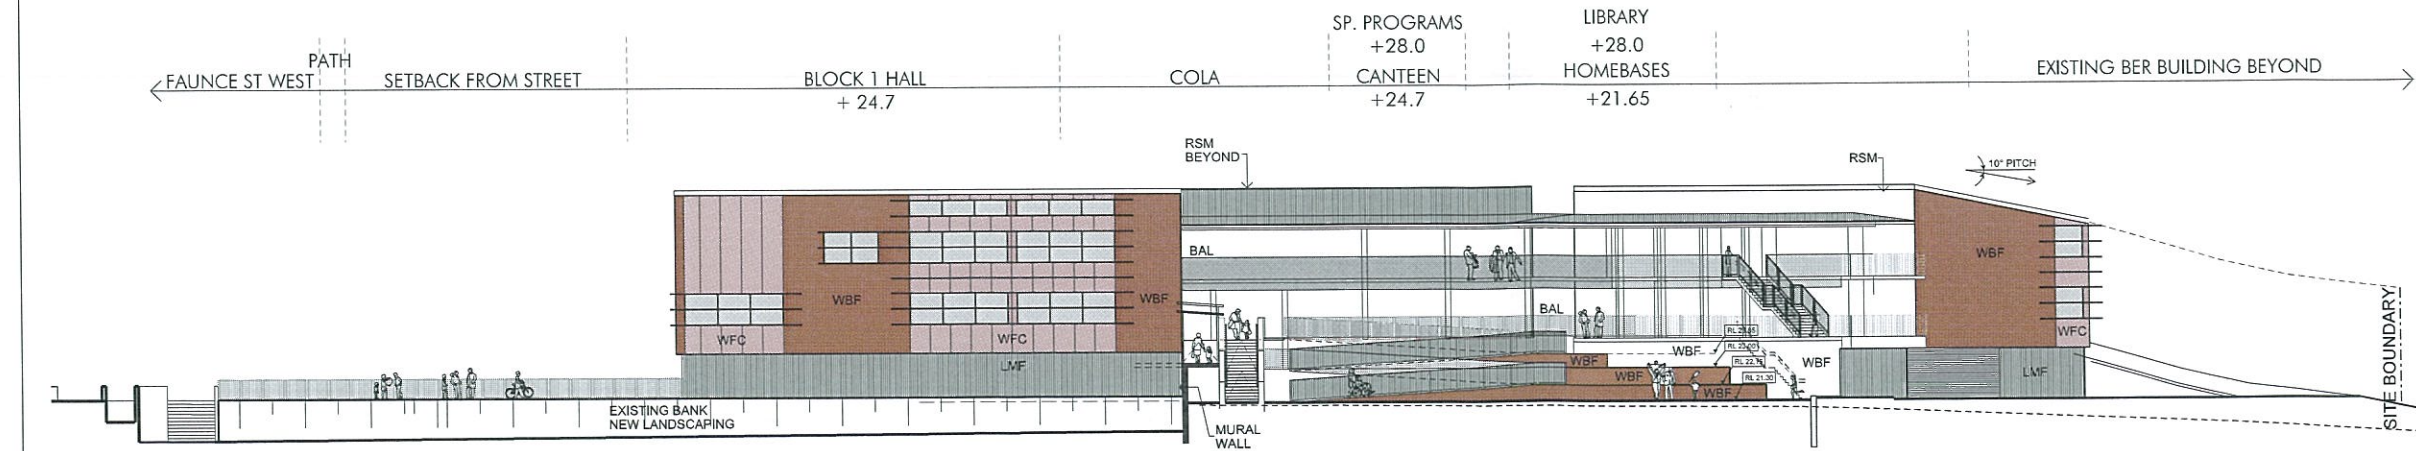

04 NORTH ELEVATION
SCALE 1:200

- LEGEND:**
- BAL BAL
 - HR HANDRAIL
 - LMF FIXED METAL LOUVRE
 - RSM ROOF SHEET METAL
 - RWG RAIN WATER GUTTER
 - SC STEEL COLUMN
 - WBF FACE BRICKWORK
 - WKB CONCRETE BLOCKWORK RENDERED AND PAINTED
 - WFC COMPRESSED FIBRE CEMENT WALL SHEETING
 - WKB CONCRETE BLOCK RETAINING WALL BRICK FACED
 - WKR CONCRETE BLOCK RETAINING WALL

REVISION		
ISS	DATE	COMMENT
-	21.03.2012	DA ISSUE
A	18.05.2012	REVISED DA ISSUE
B	27.06.2012	REVISED DRIVEWAY LOCATION

STRUCTURAL GOVERNMENT ARCHITECT'S OFFICE T 9372 8200 F 9372 8309	ARCHITECTURAL GOVERNMENT ARCHITECT'S OFFICE T 9372 8411 F 9372 8399
ELECTRICAL GOVERNMENT ARCHITECT'S OFFICE T 9372 8203 F 9372 8133	LANDSCAPE GOVERNMENT ARCHITECT'S OFFICE T 9372 8428 F 9372 8444
MECHANICAL GOVERNMENT ARCHITECT'S OFFICE T 9372 8203 F 9372 8133	QUANTITY SURVEYOR GOVERNMENT ARCHITECT'S OFFICE T 9372 8311 F 9372 8444
HYDRAULIC GOVERNMENT ARCHITECT'S OFFICE T 9372 8202 F 9372 8133	PROJECT MANAGEMENT PROJECT MANAGEMENT GROUP T 9375 8558 F 9372 8556

NSW GOVERNMENT


Public Works
Government Architect's Office

PETER POULET
NSW Government Architect
Nominated Architect, 2014-2016
Level 19, 100 Macquarie Street, Sydney NSW 2000 AUSTRALIA
A division of the Department of Finance & Services
MICHAEL COULTS-TROTTER
Chief Architect

**GOSFORD PUBLIC SCHOOL
RELOCATION
DEVELOPMENT APPLICATION**

ELEVATIONS

PLAN RM NO	CONTRACT NUMBER
1:200 @ A1	DA09b
DESIGNED NB	PLOT DATE 27/06/2012
DRAFTED GAO	VERIFIED REVISION

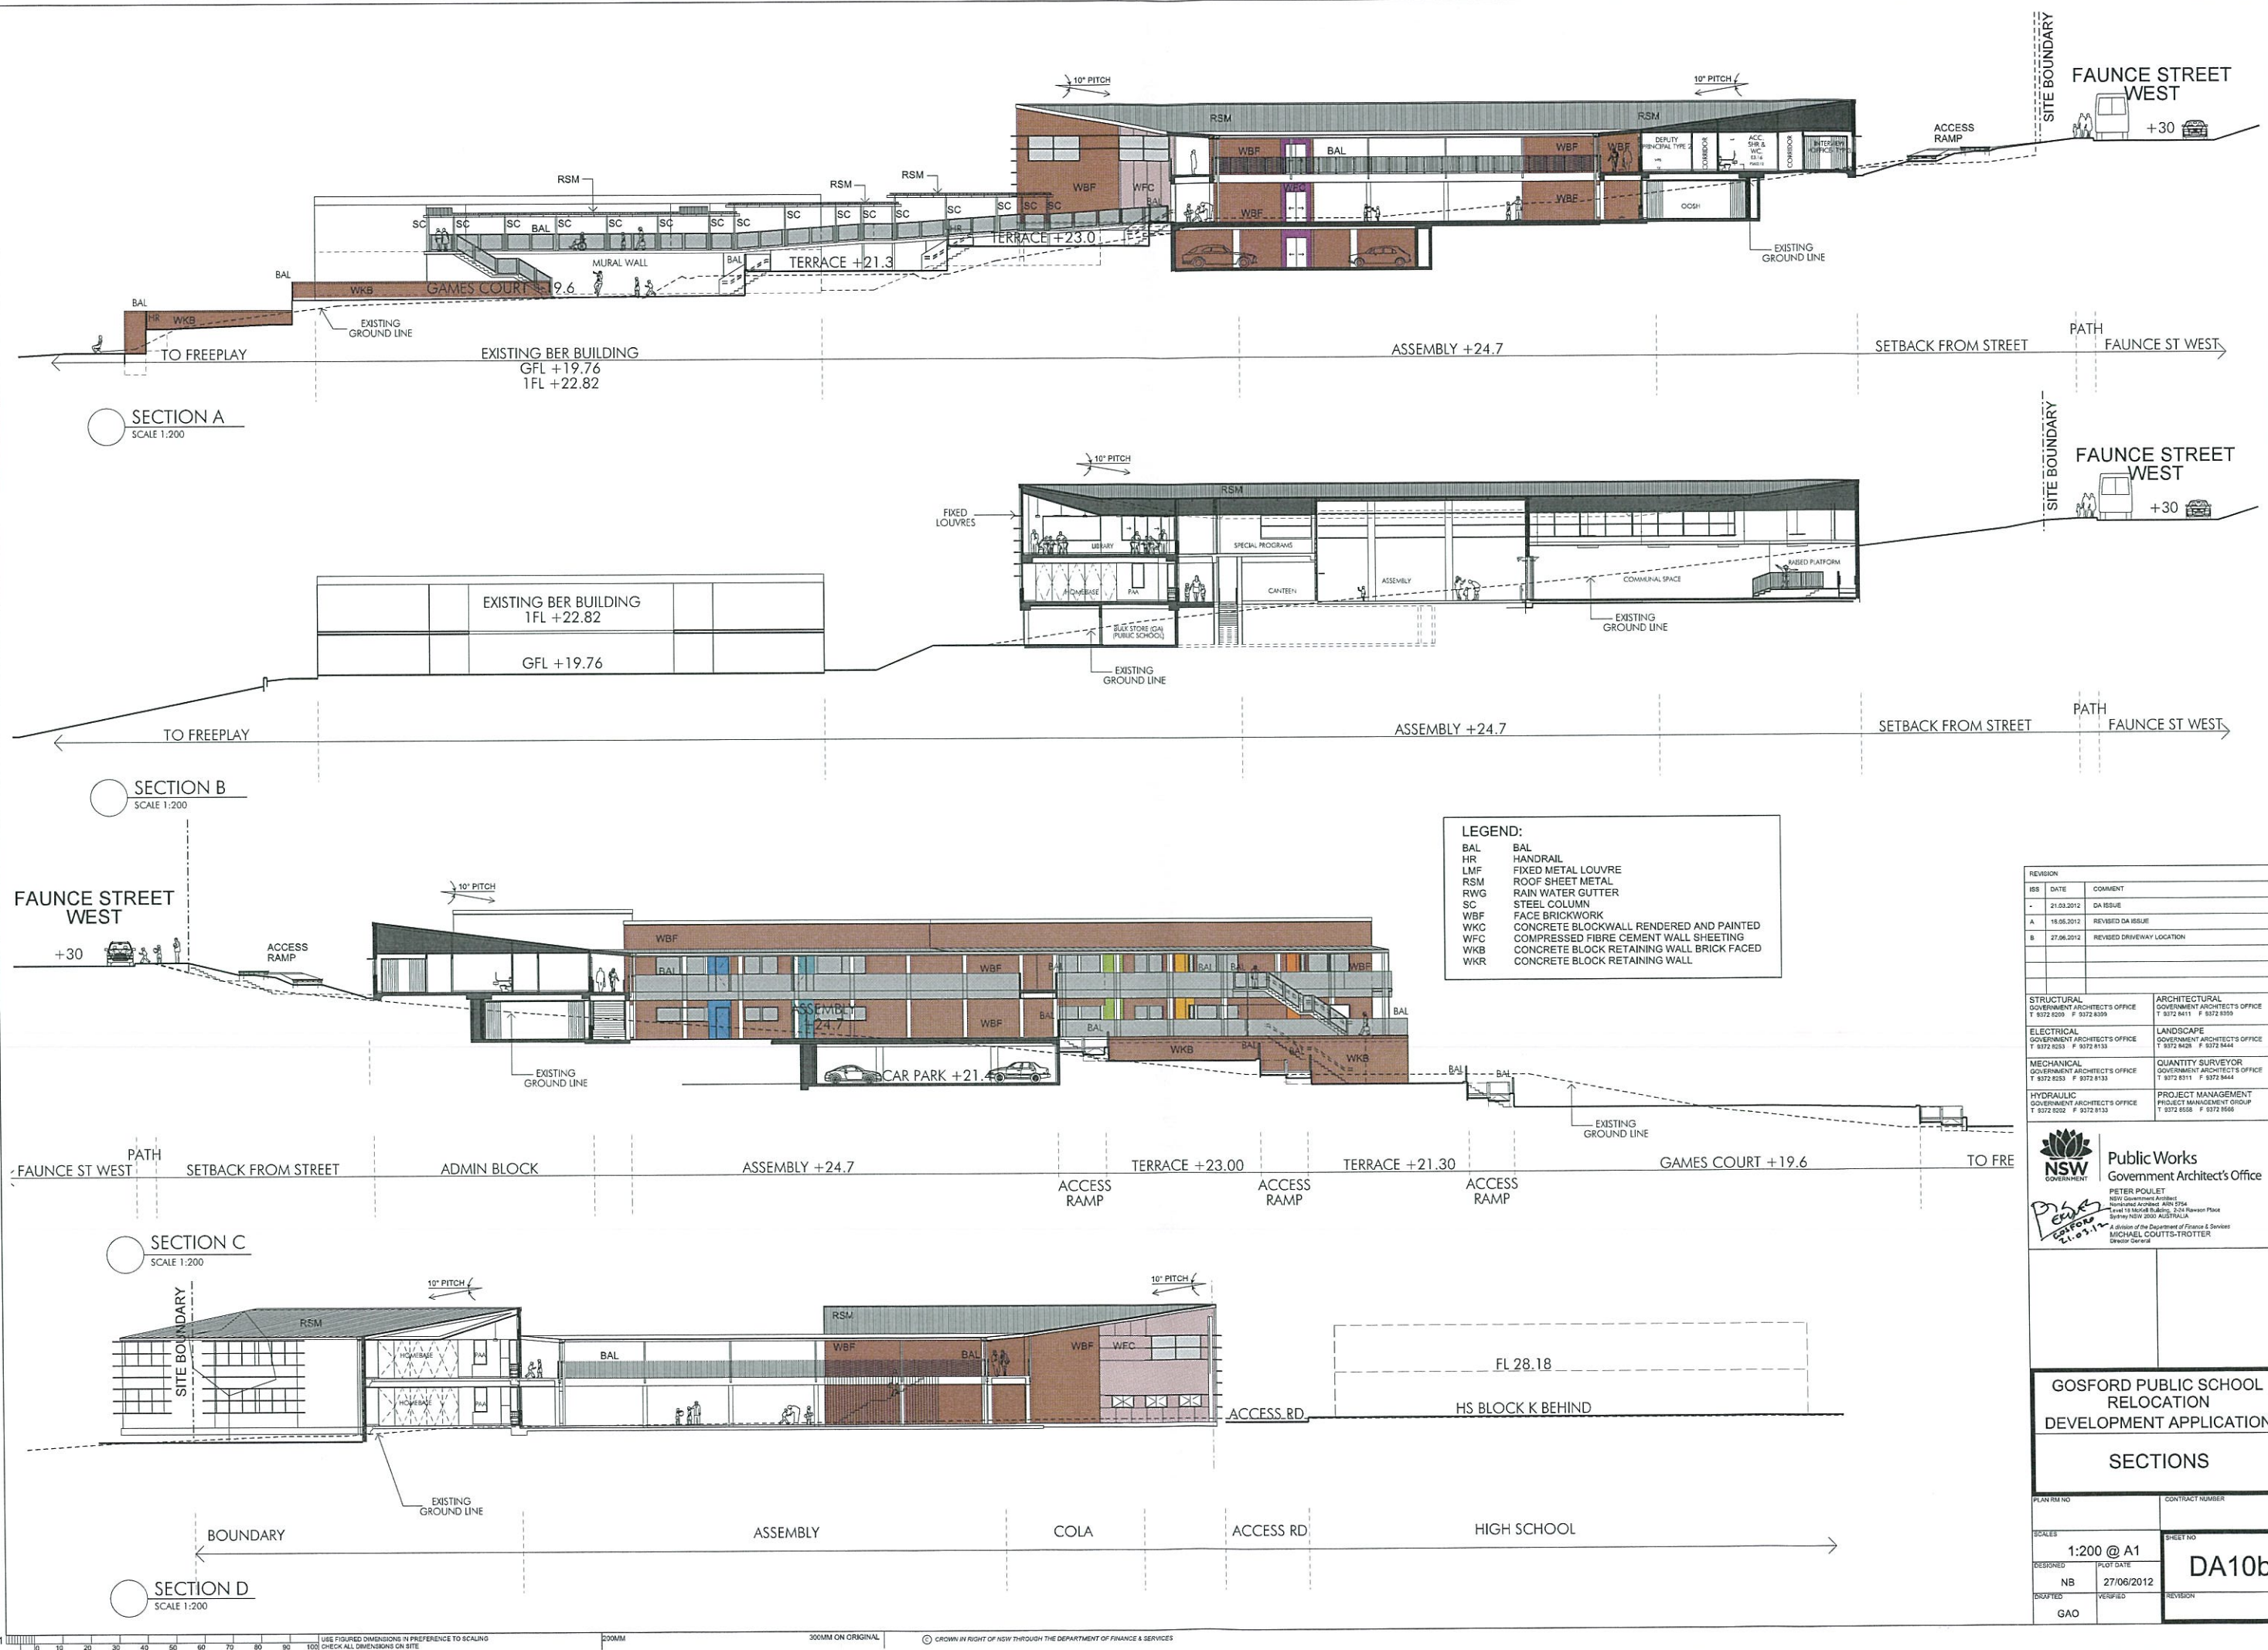

REVISION		
ISS	DATE	COMMENT
-	21.03.2012	DA ISSUE
A	18.05.2012	REVISED DA ISSUE
B	27.06.2012	REVISED DRIVEWAY LOCATION
STRUCTURAL GOVERNMENT ARCHITECTS OFFICE T 9372 6209 F 9372 8359		ARCHITECTURAL GOVERNMENT ARCHITECTS OFFICE T 9372 8411 F 9372 8359
ELECTRICAL GOVERNMENT ARCHITECTS OFFICE T 9372 8353 F 9372 8133		LANDSCAPE GOVERNMENT ARCHITECTS OFFICE T 9372 8420 F 9372 8444
MECHANICAL GOVERNMENT ARCHITECTS OFFICE T 9372 8353 F 9372 8133		QUANTITY SURVEYOR GOVERNMENT ARCHITECTS OFFICE T 9372 8311 F 9372 8444
HYDRAULIC GOVERNMENT ARCHITECTS OFFICE T 9372 6202 F 9372 8133		PROJECT MANAGEMENT PROJECT MANAGEMENT GROUP T 9372 8558 F 9372 8566



NSW
GOVERNMENT

Public Works
Government Architect's Office

Prepared by
DA10b
21.03.12


PETER POULET
 NSW Government Architect
 Metropolitan Architect, 404-5754
 Level 19 MLCB Building, 240 Rawson Place
 Sydney NSW 2010 AUSTRALIA
A division of the Department of Finance & Services
MICHAEL COULTS-TROTTER
 Director General

**GOSFORD PUBLIC SCHOOL
RELOCATION
DEVELOPMENT APPLICATION**


SECTIONS

PLAN RM NO	CONTRACT NUMBER
SCALES 1:200 @ A1 DESIGNED NB DATED 27/06/2012	SHEET NO DA10b REVISION

GAO
VERIFIED

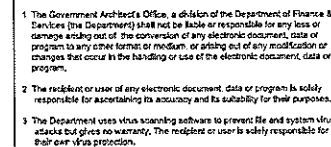

STRUCTURAL GOVERNMENT ARCHITECTS OFFICE T 6372-8200 F 6372-8359	ARCHITECTURAL GOVERNMENT ARCHITECTS OFFICE T 6372-8411 F 6372-8559
ELECTRICAL GOVERNMENT ARCHITECTS OFFICE T 6372-8533 F 6372-8133	LANDSCAPE GOVERNMENT ARCHITECTS OFFICE T 6372-8428 F 6372-8444
MECHANICAL GOVERNMENT ARCHITECTS OFFICE T 6372-8333 F 6372-8133	QUANTITY SURVEYOR GOVERNMENT ARCHITECTS OFFICE T 6372-8331 F 6372-8444
HYDRAULIC GOVERNMENT ARCHITECTS OFFICE T 6372-8552 F 6372-8133	PROJECT MANAGEMENT GROUP T 6372-8558 F 6372-8566

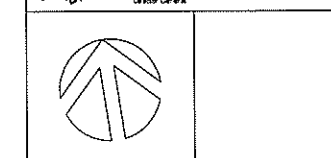

3D VIEW


A1 USE FIGURED DIMENSIONS IN PREFERENCE TO SCALING 300MM 300MM ON ORIGINAL © CROWN IN RIGHT OF NSW THROUGH THE DEPARTMENT OF FINANCE & SERVICES



THE TERRACES
- DEFINES A SENSE OF PROSPECT DOWN TOWARDS THE PLAYING FIELD
- PASSIVE OUTDOOR LEARNING
- ACTIVE PLAY EQUIPMENT ZONE
- MULTI-PURPOSE GAMES COURT
- KIDS ART WALL
- GREEN WALLS



SCHOOL COURTYARD AND COLA
- TREES FOR SHADE
- RUBBER SURFACE FOR COLOUR PATTERNING TO DESIGNATE ACTIVE PLAY.

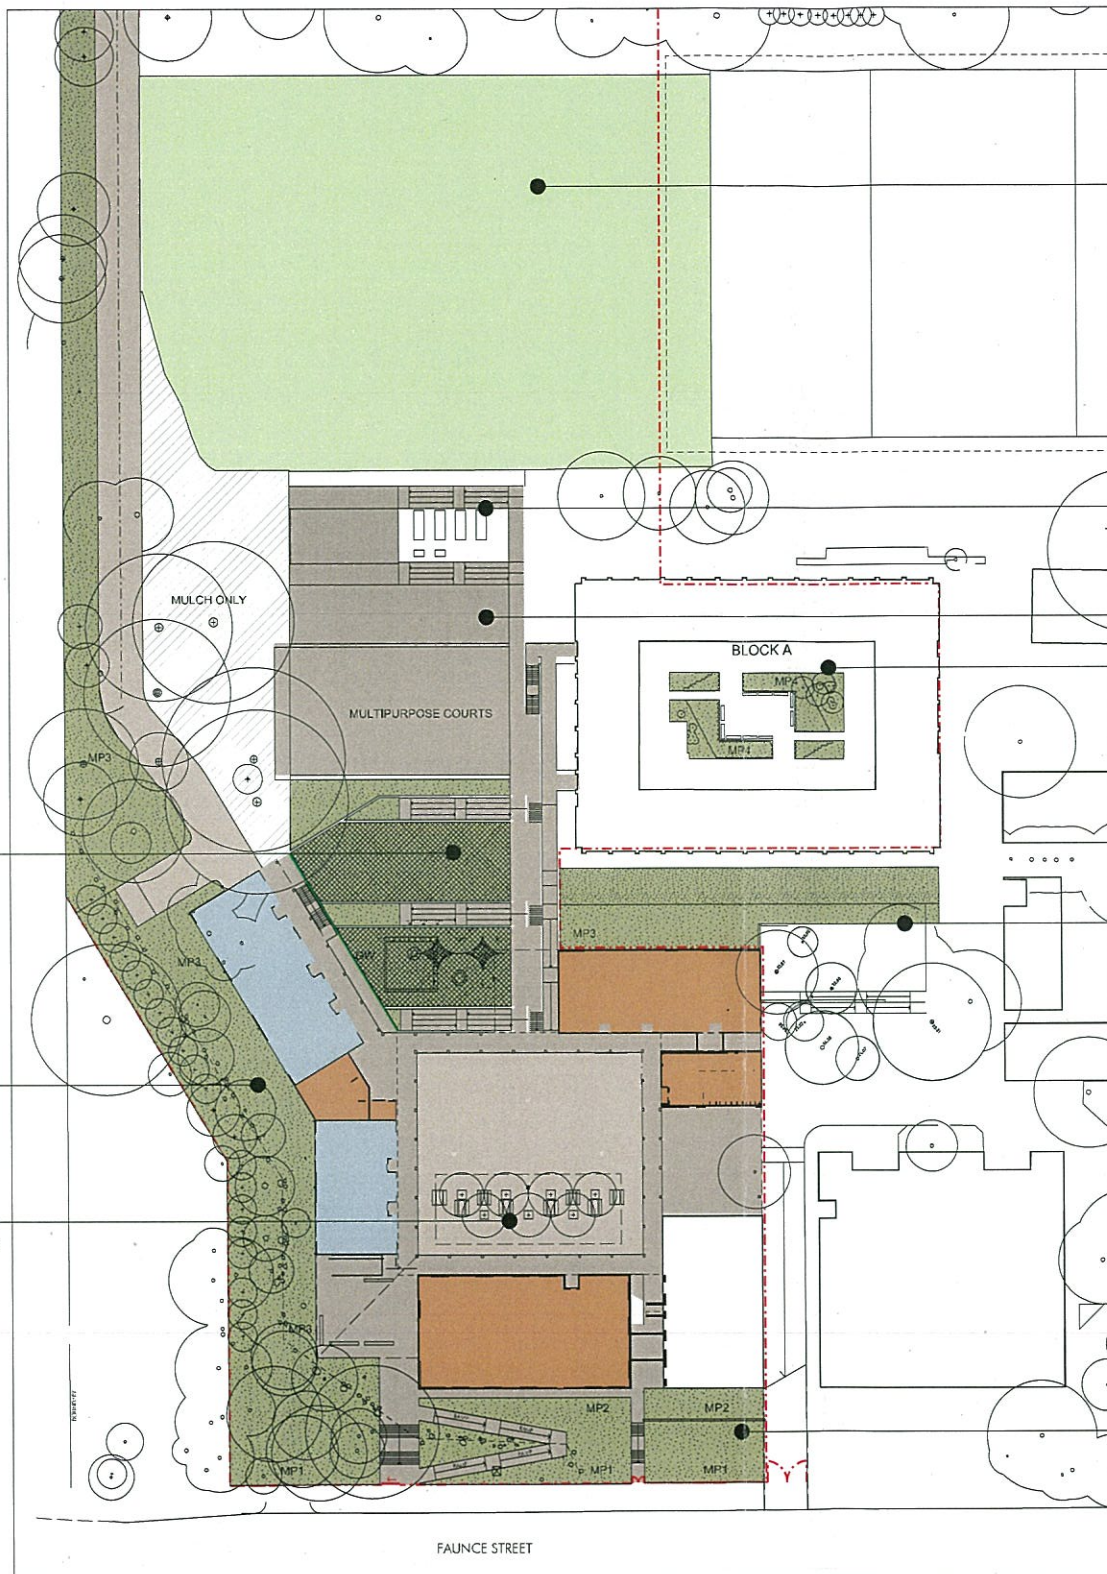

NEW TURF TO PLAYING FIELD AND ONSITE DETENTION


KITCHEN GARDEN BED PLANTERS

SEATING AREA

BLOCK A COURTYARD
- RAINFOREST PLANTING
- PASSIVE SEATING
- ACCESS THROUGH COURTYARD SPACE

HIGH SCHOOL TERRACED AREAS
- MASS PLANTED SLOPE TO LOWER FLOOR WINDOW FRONTAGES
- AREAS OF TURF AND PAVING FOR PASSIVE AND ACTIVE RECREATION

SCHOOL ENTRY
- DEFINE ENTRY WITH A BLADE WALL
- PLANTING OF NATIVE GRASSES TO BANK
- OVERLAND FLOW PATH / DRY CREEK BED THROUGH GRASSES

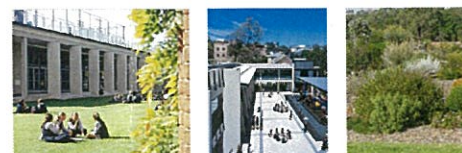

- 1 The Government Architect's Office, a division of the Department of Finance & Services (the Department) shall not be liable or responsible for any loss or damage arising out of the conversion of any electronic document, data or program to any other format or medium, or arising out of any modification or changes that occur in the handling or use of the electronic document, data or program.
- 2 The recipient or user of any electronic document, data or program is solely responsible for ascertaining its accuracy and its suitability for their purposes.
- 3 The Department uses virus scanning software to prevent file and system virus attacks but gives no warranty. The recipient or user is solely responsible for their own virus protection.

LEGEND

- EXISTING TREE TO BE PROTECTED AND RETAINED
- NEW TREE
- MASS PLANTED GARDEN BED
- GREEN WALL
- ART WALL
- TURF
- RUBBER SURFACE (COLOURS AND PATTERNS INDICATIVE ONLY)
- SEATING - BENCH
- SEATING - TABLE AND CHAIRS
- MULCH ONLY

REV	DATE	COMMENT
1	21/03/2012	DA ISSUE


STRUCTURAL GOVERNMENT ARCHITECT'S OFFICE T 9372 8200 F 9372 8399	ARCHITECTURAL GOVERNMENT ARCHITECT'S OFFICE T 9372 8411 F 9372 8399
ELECTRICAL GOVERNMENT ARCHITECT'S OFFICE T 9372 8200 F 9372 8399	LANDSCAPE GOVERNMENT ARCHITECT'S OFFICE T 9372 8411 F 9372 8399
MECHANICAL GOVERNMENT ARCHITECT'S OFFICE T 9372 8200 F 9372 8399	QUANTITY SURVEYOR GOVERNMENT ARCHITECT'S OFFICE T 9372 8411 F 9372 8399
HYDRAULIC GOVERNMENT ARCHITECT'S OFFICE T 9372 8200 F 9372 8399	PROJECT MANAGEMENT PROJECT MANAGEMENT GROUP T 9372 8411 F 9372 8399

NSW GOVERNMENT

Public Works
Government Architect's Office

PETER POULET
NSW Government Architect
Level 18 Market Building, 245 Rundle Place
Sydney NSW 2010 AUSTRALIA

A Division of the Department of Finance & Services
MICHAEL COUTTS-TROTTER
Director General

 

GOSFORD PUBLIC SCHOOL RELOCATION DEVELOPMENT APPLICATION

LANDSCAPE PLAN

PLAN FILE NO	CONTRACT NUMBER
1:500 @ A1	DA_L01
DESIGNED GAO	PLOT DATE 27/06/2012
DRAFTED GAO	VERIFIED GAO
	REVISION B

SYMBOL	%	BOTANIC NAME	COMMON NAME	POT SIZE	SPACING (m)	QUANTITY
TREES						
AC		Allocasuarina torulosa	Allocasuarina	75L	As Shown	19
AT		Acer truncatum v. A. platanoide 'Warren Red Pacific Sunset'	Pacific Sunset Maple	150L	As shown	7
MP1						
DCB	25%	Dianella caerulea 'Breeze'		150mm	0.6	284
DCJ	25%	Dianella caerulea 'Little Jess'		150mm	0.6	284
DRR	50%	Dianella revoluta 'Little Rev'		150mm	0.5	820
MP2						
CM	100%	Clivia miniata	Kaffir Lily	150mm	0.5	476
MP3						
LL	45%	Lomandra longifolia	Common Rush	150mm	0.5	1755
LT	55%	Lomandra 'anika' 'LM300'	Spiny Mat Rush	150mm	0.5	2145
MP4						
AA	10%	Aplidium australe	Bird's Nest Fern	200mm	1.5	2
PX	100%	Philodendron 'Xanadu'	Xanadu	200mm	0.5	64
TS	50%	Tradescantia spathacea	Rhoeo / Moses in the Cradle	150mm	0.3	89
MP5						
CR	100%	Cissus rhombifolia	Grape Ivy	5L	1	28

This plan shows the approximate location of main underground services within the site. The Department of Services, Technology & Administration does not guarantee that all underground services have been located.

Some surface evidence may not have been identified at the time of the survey due to site impediments.

The services have been identified from surface evidence, plans and pipe and cable location devices where appropriate. Location of underground services as shown are indicative only and do not represent the number, size or depth of cables, pipes or conduits.

Services between surface evidence (such as manholes) have been assumed to be straight unless plans or pipe and cable location device indicate otherwise.

Where the location of a service could not be confirmed due to a lack of surface evidence, the service has been plotted from plans and noted accordingly. O&S does not guarantee the accuracy, correctness and completeness of these plans.

Prior to and during any demolition, excavation or construction the contractor or designer must obtain a current search from 'Dig Before You Dig'

This statement is an integral part of this plan. Reproduction of this plan or any part of it without this statement being included in full will render the information false and not suitable for use.

LEGEND

UNDERGROUND SERVICES	ABOVEGROUND SERVICES
--- W --- WATER	--- W --- WATER
--- T --- TELECOMMUNICATION	--- T --- TELECOMMUNICATION
--- S --- SEWER	--- S --- SEWER
--- D --- DRAINAGE	--- D --- DRAINAGE
--- E --- ELECTRICITY	--- E --- ELECTRICITY
--- O --- OISH DRAIN	--- O --- OISH DRAIN
--- FS --- FIRE	--- FS --- FIRE
--- F --- FUEL	--- F --- FUEL
--- G --- GAS	--- G --- GAS
--- I --- IRRIGATION	--- I --- IRRIGATION

@ STOP VALVE @ HYDRANT @ WATER METER @ WATER PIT @ SEWER MANHOLE @ STORMWATER GRATE @ PIT @ TELSTRA PIT @ TELSTRA ELEVATED JOINT @ ELECTRICITY POLE @ LIGHT POLE @ TOP OF BANK @ BOTTOM OF BANK	@ AIR VALVE @ DOUBLE AIR VALVE @ ELECTRICAL MET @ GAS METER @ GULLY PIT @ STORMWATER GW @ INSPECTION OPE @ TAP
---	---

STATION CO-ORDINATE SCHEDULE				
NOTE: PLANE CO-ORDINATE GRID BASED ON MGA CO-ORDINATE ADOPTED FOR PM191934				
ORIENTATION OF GRID PM191934 TO PM191928 BEARING 198° 24' 24"				
STATION	EASTING	NORTHING	HEIGHT	DESCRIPTION
PM191934	345271.895	6306802.485	20.730	PLAQUE IN KERB FD (ISCE PLAN 539233)
PM191928	345244.722	6306761.307	21.855	PLAQUE IN KERB FD (ISCE PLAN 539231)
7	345161.336	6306767.230	20.982	GLUG IN BITUMEN FD (ISCE PLAN 539233)
8	345282.845	6306765.493	15.815	CONCRETE NAIL FD (ISCE PLAN 539233)
9	345085.413	6306786.814	23.977	GLUG IN BITUMEN FD (ISCE PLAN 539233)
12	345114.178	6306718.761	21.281	PLUG IN CONC FD (ISCE PLAN 539232)
13	345137.328	6306804.650	21.459	PLUG IN CONC FD (ISCE PLAN 539232)
15	345181.258	6306772.987	25.226	PLUG IN CONC FD (ISCE PLAN 539231)
20	345234.597	6306751.120	25.425	PLUG IN CONC FD (ISCE PLAN 539232)
28	345162.151	6306822.252	19.250	TRIANGLE CUT ON STEP FD (ISCE PLAN 539233)
F1	345236.145	6306773.738	23.551	DUMPT
F2	345269.475	6306798.001	20.881	PLUG IN CONC
F3	345192.285	6306776.669	21.424	PLUG IN CONC
F4	345241.113	6306928.834	16.430	PLUG IN KERB
F5	345192.314	6306875.512	19.494	PLUG IN BIT
F6	345181.274	6306910.509	14.873	DUMPT
F7	345181.765	6306880.824	20.704	SLK IN JOINT
F8	345214.110	6306793.490	21.173	CIT IN SOFTTALL
F9	345046.687	6306936.569	19.484	PLUG IN CONC
F10	345035.879	6306795.642	12.983	DUMPT

SERVICE DETAILS	
A	visual evidence is shown to survey accuracy
B	inverts & diameters are shown where reasonable access was obtained
C	direction of services shown have been derived from available evidence shown in agreement with Service Authority WAE drawings
D	direction of services NOT SHOWN is due to an uncertainty when comparing visual location with service diagrams
E	service details should be confirmed with the relevant Service Authority files during design and prior to construction

CAUTION
THIS SURVEY HAS BEEN CARRIED OUT FOR THE PRODUCTION OF
PLANS AT A REDUCTION RATIO OF 1:250 FOR THE PURPOSE OF
DESIGN AND SHOULD NOT BE USED FOR ANY OTHER PURPOSES
DISTANCES SCALED MAY BE INACCURATE




DATUM AUSTRALIAN HEIGHT DATUM	
ORIGIN OF LEVELS BM CUT ON STEP HT 1935	
(SEE PLAN 53923)	
AZIMUTH MGA PH119134 TO PH119128 198°24'34"	
FOLDER B0120	LB FB
L G A. GOSFORD	
SURVEYOR C. FALZON	
SURVEY DATE 16/02/2011	FILE 10.011.152
CADD F. ROSE	

SURVEYING & SPATIAL INFORMATION SERVICES LEVEL 11 MCCELL BUILDING 7 - 24 RAMSON PLACE SYDNEY NSW 2000 TEL (02) 9372 7980 FAX (02) 9372 7922	
VERIFIED C FALZON	07/03/2011
VALIDATED S SAUNDERS	07/03/2011
APPROVED MANAGER JMASTERS	08/03/2011



HENRY KENDALL
HIGH SCHOOL
COMPILATION

PAPER NO		56647	NO FILED	5
SCALES		1:500	SHEET NO	
DESIGNED	DATE	1		
DRAFTED	VERIFIED			

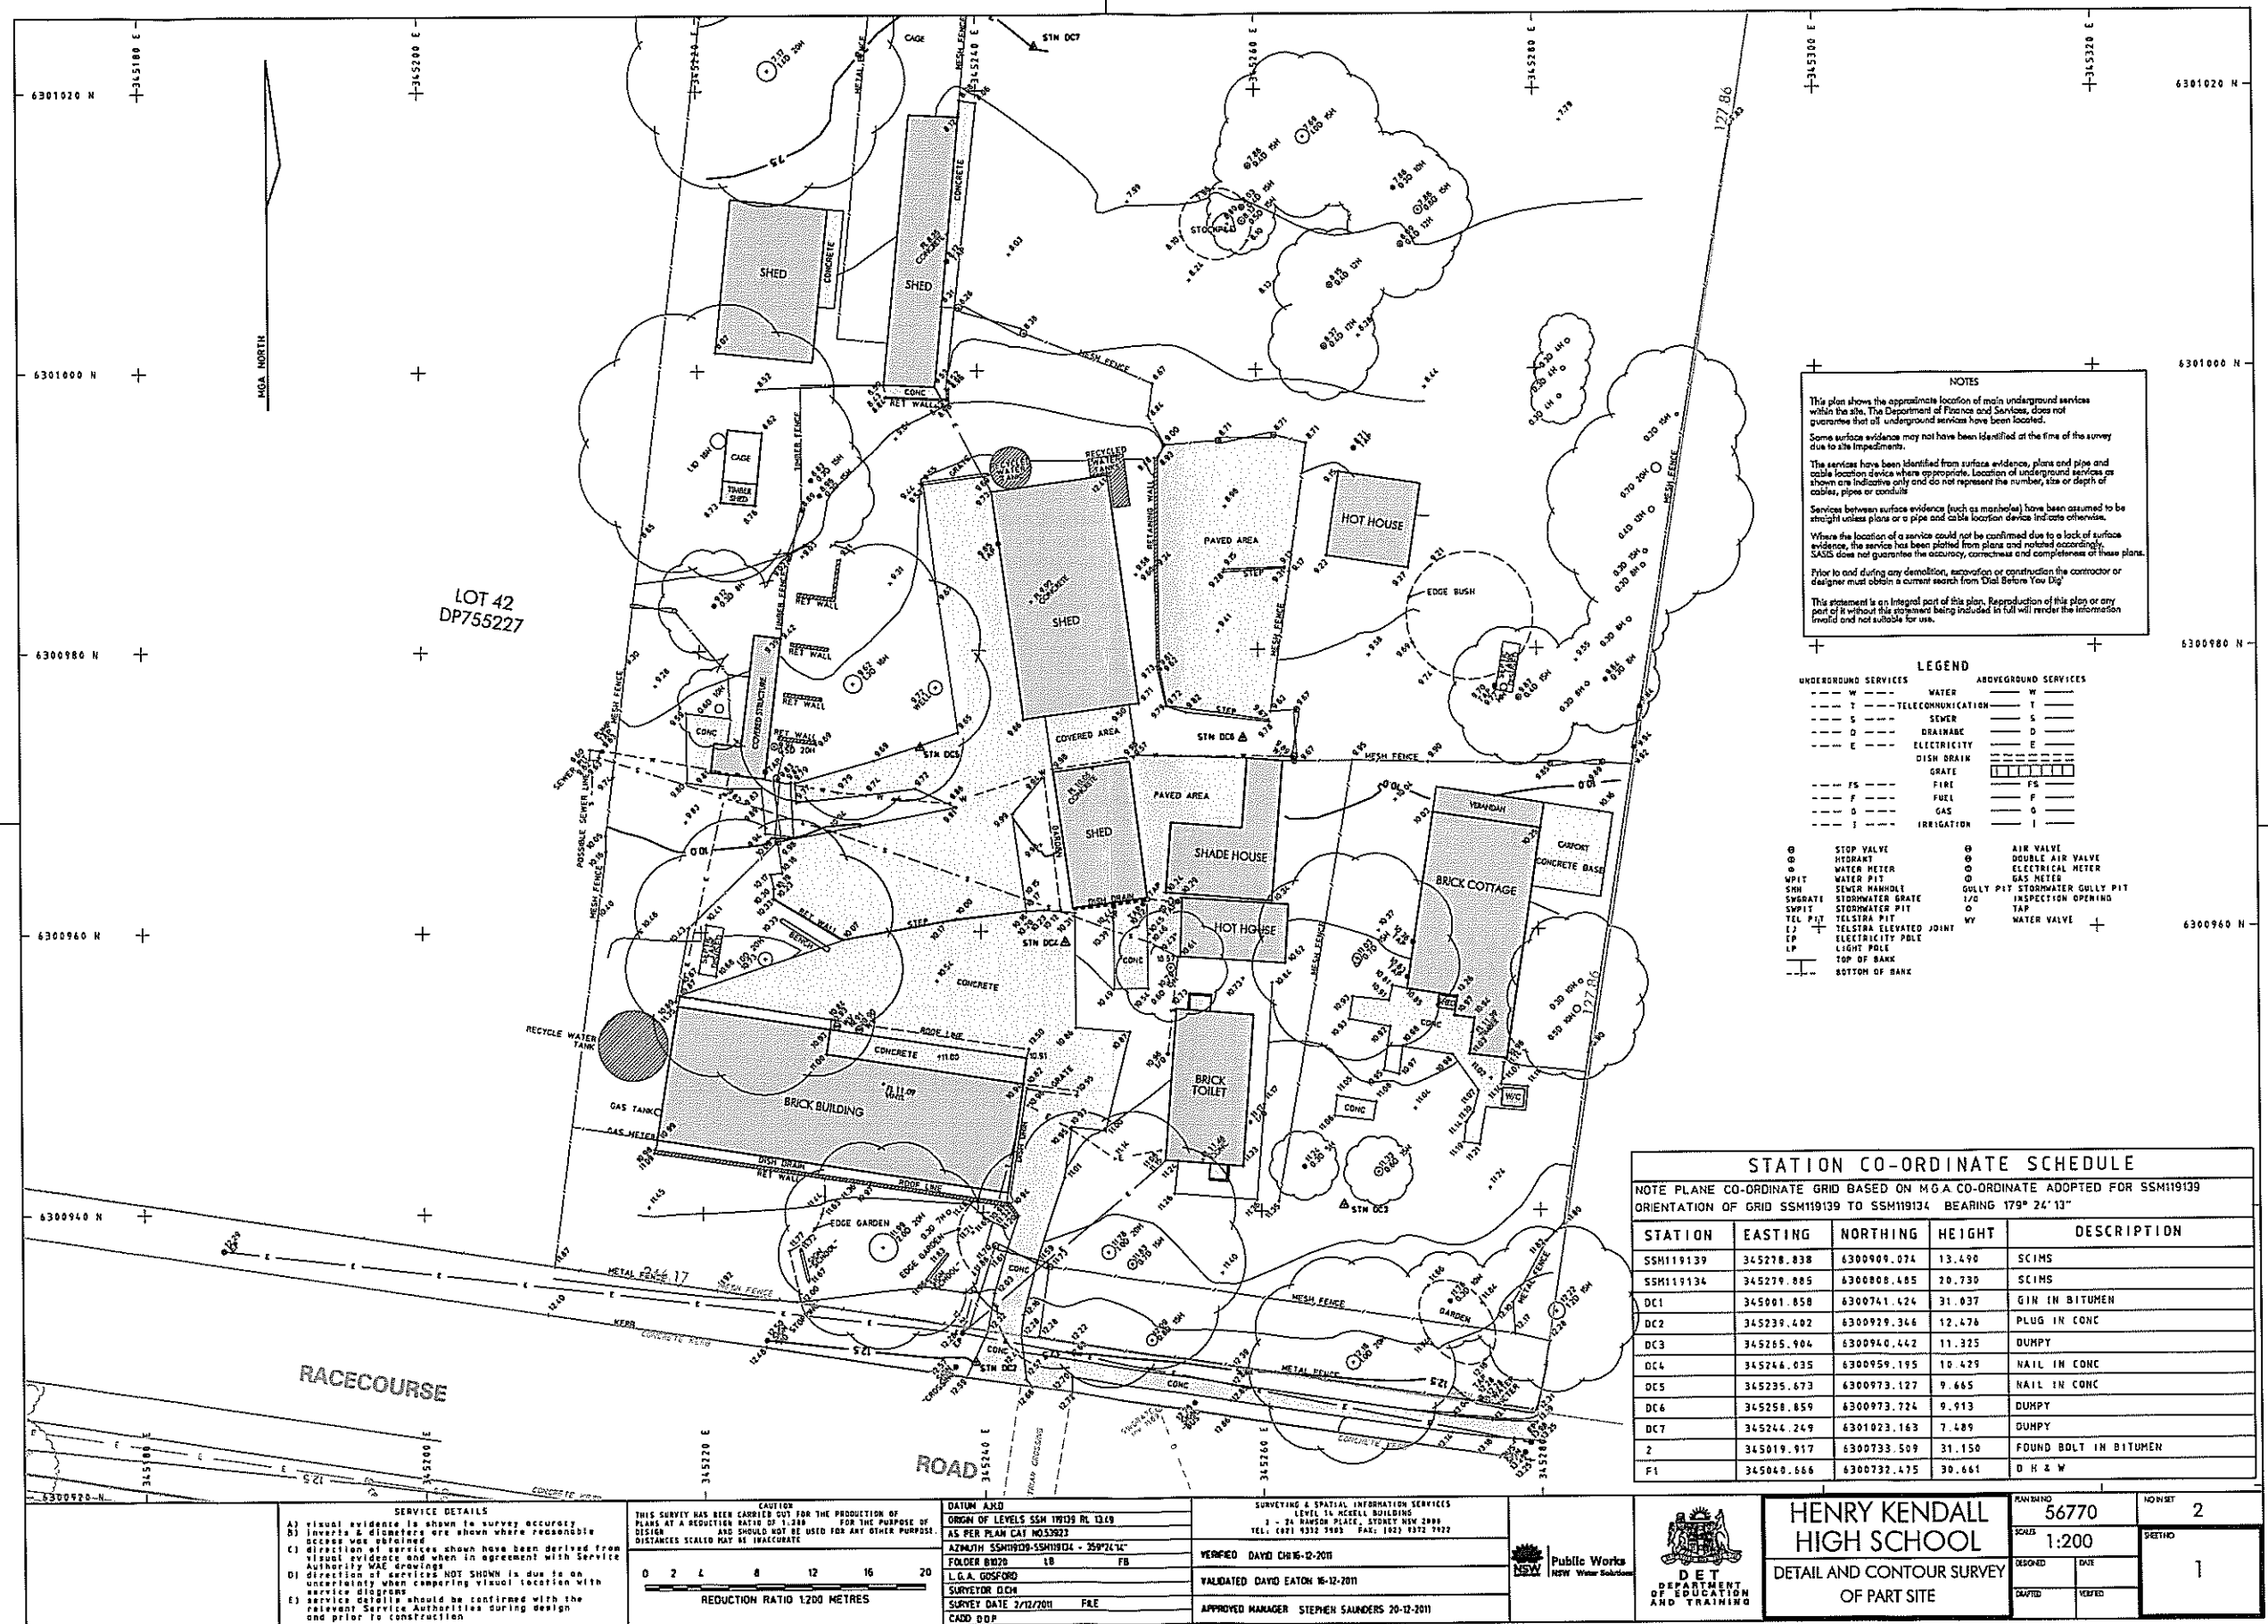

NOTES

This plan shows the approximate location of main underground services within the site. The Department of Finance and Services, does not guarantee that all underground services have been located.

Some surface evidence may not have been identified at the time of the survey due to site impediments.

The services have been identified from surface evidence, plans and pipe and cable location devices where appropriate. Location of underground services as shown are indicative only and do not represent the number, size or depth of cables, pipes or conduits.

Services between surface evidence (such as manholes) have been assumed to be straight unless plans or a pipe and cable location device indicate otherwise.

Where the location of a service could not be confirmed due to a lack of surface evidence, the service has been plotted from plans and related accordingly. JASS does not guarantee the accuracy, completeness and completeness of these plans.

Prior to and during any demolition, excavation or construction the contractor or designer must obtain a current search from 'Dial Before You Dig'.

This statement is an integral part of this plan. Reproduction of this plan or any part of it without this statement being included in full will render the information invalid and not suitable for use.

LEGEND

UNDERGROUND SERVICES	ABOVEGROUND SERVICES
W --- WATER	W --- WATER
T --- TELECOMMUNICATION	T --- TELECOMMUNICATION
S --- SEWER	S --- SEWER
D --- DRAINAGE	D --- DRAINAGE
E --- ELECTRICITY	E --- ELECTRICITY
DISH --- DISH DRAIN	DISH --- DISH DRAIN
FS --- FIRE	FS --- FIRE
F --- FUEL	F --- FUEL
G --- GAS	G --- GAS
I --- IRRIGATION	I --- IRRIGATION

STOP VALVE	AIR VALVE
HYDRANT	DOUBLE AIR VALVE
WATER METER	ELECTRICAL METER
W/PIT	GAS METER
SMH	GULLY PIT STORMWATER GULLY PIT
SWGRATE	STORMWATER GRATE
SWPIT	STORMWATER PIT
TEL PIT	TELSTRA PIT
TELSTRA ELEVATED JOINT	WATER VALVE
ELECTRICITY POLE	
LP	
TOP OF BANK	
BOTTOM OF BANK	

STATION CO-ORDINATE SCHEDULE

NOTE PLANE CO-ORDINATE GRID BASED ON MGA CO-ORDINATE ADOPTED FOR SSM119139
ORIENTATION OF GRID SSM119139 TO SSM119134 BEARING 179° 24' 13"

STATION	EASTING	NORTHING	HEIGHT	DESCRIPTION
SSM119139	345278.838	6300909.074	13.490	SCIMS
SSM119134	345279.885	6300908.405	20.730	SCIMS
DC1	345081.858	6300741.424	31.837	GIN IN BITUMEN
DC2	345239.402	6300929.346	12.478	PLUG IN CONC
DC3	345265.904	6300940.442	11.325	DUMPY
DC4	345246.035	6300959.185	10.429	NAIL IN CONC
DC5	345235.673	6300973.127	9.665	NAIL IN CONC
DC6	345258.859	6300973.724	9.913	DUMPY
DC7	345244.249	6301023.163	7.489	DUMPY
2	345019.917	6300733.509	31.150	FOUND BOLT IN BITUMEN
F1	345040.666	6300732.475	30.661	D H & W

SERVICE DETAILS

A) visual evidence is shown to survey accuracy
B) invert & diameters are shown where reasonably accurate was obtained
C) direction of services shown have been derived from visual evidence and when in agreement with Service Authority WAE drawings
D) direction of services NOT SHOWN is due to an uncertainty when comparing visual location with service diagrams
E) service details should be confirmed with the relevant Service Authorities during design and prior to construction

THIS SURVEY HAS BEEN CARRIED OUT FOR THE PRODUCTION OF PLANS AT A REDUCTION RATIO OF 1:200 FOR THE PURPOSE OF DESIGN AND SHOULD NOT BE USED FOR ANY OTHER PURPOSE. DISTANCES SCALED MAY BE INACCURATE.

0 2 4 8 12 16 20
REDUCTION RATIO 1:200 METRES

DATUM AND ORIGIN OF LEVELS SSM 19139 RL 12.09
AS PER PLAN CAT NO 53923
AZIMUTH SSM119139-SSM119134 = 359°24'14"
FOLDER 8019 LB FB
L.G.A. GOSFORD
SURVEYOR DCH
SURVEY DATE 2/12/2011
CADD DDP

SURVEYING & SPATIAL INFORMATION SERVICES
LEVEL 14 JACELLA BUILDING
1 - 24 RANFORD PLACE, STONEY NEW 2000
TEL: (081) 9312 5900 FAX: (081) 9312 9922

VERIFIED DAVID CHEN 12-12-2011
VALIDATED DAVID EATON 16-12-2011
APPROVED MANAGER STEPHEN SAUNDERS 20-12-2011

Public Works
NSW Water Subdivisions

DET
DEPARTMENT OF EDUCATION AND TRAINING

HENRY KENDALL HIGH SCHOOL
DETAIL AND CONTOUR SURVEY OF PART SITE

PLANING 56770
SCALE 1:200
DESIGNED DCH
DRAWN DCH

NO. 2
SHEET 1



NOTES

This plan shows the approximate location of main underground services within the site. The Department of Finance and Services, does not guarantee that all underground services have been located.

Some surface evidence may not have been identified at the time of the survey due to site impediments.

The services have been identified from surface evidence, plans and pipe and cable location device where appropriate. Location of underground services as shown are indicative only and do not represent the number, size or depth of cables, pipes or conduits.

Services between surface evidence (such as manholes) have been assumed to be straight unless plans or a pipe and cable location device indicate otherwise.

Where the location of a service could not be confirmed due to a lack of surface evidence, the service has been plotted from plans and noted accordingly. SASIS does not guarantee the accuracy, correctness and completeness of these plans.

Prior to and during any demolition, excavation or construction the contractor or designer must obtain a current search from 'Dig Before You Dig'.

This statement is an integral part of this plan. Reproduction of this plan or any part of it without this statement being included in full will render the information invalid and not suitable for use.

LEGEND	
UNDERGROUND SERVICES	ABOVEGROUND SERVICES
W --- WATER	W --- WATER
T --- TELECOMMUNICATION	T --- TELECOMMUNICATION
S --- SEWER	S --- SEWER
D --- DRAINAGE	D --- DRAINAGE
E --- ELECTRICITY	E --- ELECTRICITY
FS --- FIRE	FS --- FIRE
F --- FUEL	F --- FUEL
G --- GAS	G --- GAS
I --- IRRIGATION	I --- IRRIGATION
STOP VALVE	AIR VALVE
HYDRANT	DOUBLE AIR VALVE
WATER METER	ELECTRICAL METER
WATER PIT	GAS METER
SEWER MANHOLE	GULLY PIT STORMWATER GULLY PIT
STORMWATER GRATE	INSPECTION OPENING
STORMWATER PIT	TAP
TELSTRA PIT	WATER VALVE
TELSTRA ELEVATED JOINT	
ELECTRICITY POLE	
LIGHT POLE	
TOP OF BANK	
BOTTOM OF BANK	

SERVICE DETAILS A) visual evidence is shown to survey accuracy B) inverts & diameters are shown where reasonable access was obtained C) direction of services shown have been derived from visual evidence and when in agreement with Service Authority drawings D) direction of services NOT SHOWN is due to an uncertainty when comparing visual location with service diagrams E) service details should be confirmed with the relevant Service Authorities during design and prior to construction	CAUTION THIS SURVEY HAS BEEN CARRIED OUT FOR THE PRODUCTION OF PLANS AT A REDUCTION RATIO OF 1:200 FOR THE PURPOSE OF DESIGN AND SHOULD NOT BE USED FOR ANY OTHER PURPOSE. DISTANCES SCALED MAY BE INACCURATE	DATUM AND ORIGIN OF LEVELS SSM 119139 RL 13.49 AS PER PLAN CAT N053923 AZIMUTH SSM19139-SSM19134 - 359°24'14" FOLDER B1020 LB FB L.G.A. GOSFORD SURVEYOR D.C.M. SURVEY DATE 2/12/2011 FILE CADD D.O.P.	SURVEYING & SPATIAL INFORMATION SERVICES LEVEL 14 MCKELL BUILDING 2 - 24 RAMSON PLACE, SYDNEY NSW 2000 TEL: (02) 9372 7903 FAX: (02) 9372 7922 VERIFIED DAVID CH 16-12-2011 VALIDATED DAVID EATON 16-12-2011 APPROVED MANAGER STEPHEN SAUNDERS 20-12-2011	Public Works NSW Water Services	DET DEPARTMENT OF EDUCATION AND TRAINING	HENRY KENDALL HIGH SCHOOL DETAIL AND CONTOUR SURVEY OF PART SITE	PLAN NO 56770 SCALE 1:200 DESIGNED DATE DRAFTED YET	NO. IN SET 2 SHEET NO 2
--	--	---	--	---	--	--	--	----------------------------