
 


MELALEUCA DRIVE METFORD N S W 2323

DRN	CHKD	VRFD
JJM	BAB	PAC

NTS

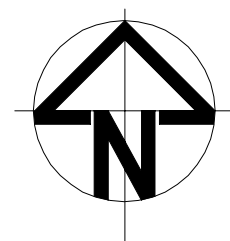

ARCHITECTURAL

LANDSCAPE ARCHITECTURE

L01	SITE PLAN
L02	LANDSCAPE CONCEPT A
L03	LANDSCAPE CONCEPT B
L04	LANDSCAPE CONCEPT C

CIVIL ENGINEERING

C01DA	SEDIMENT & EROSION CONTROL PLAN
C02DA	SITE STORMWATER MANAGEMENT PLAN
C03DA	INSET 'A' STORMWATER MANAGEMENT PLAN
C04DA	INSET 'B' STORMWATER MANAGEMENT PLAN

SURVEY DRAWING

3289 PARTIAL DETAIL SURVEY

PROJECT : PROPOSED HUNTER RIVER
COMMUNITY SCHOOL

CLIENT : NSW GOVERNMENT
PUBLIC WORKS

SITE : MELALEUCA DRIVE
METFORD, NSW 2323


DRAWING : LOCATION PLANS &
DRAWING REGISTER

WORK IN FIGURED DIMENSIONS IN PREFERENCE TO SCALE. CHECK DIMENSIONS AND LEVELS ON SITE PRIOR TO THE ORDERING OF MATERIALS OR THE COMPLETION OF WORKSHOP DRAWINGS. IF IN DOUBT ASK. REPORT ALL ERRORS AND OMISSIONS.

DRAWN : JM/BB DATE : SEPT 2012 SCALES : NTS

PROJECT No: 9597 PHASE: DA DRAWING No: DA000 REV: A



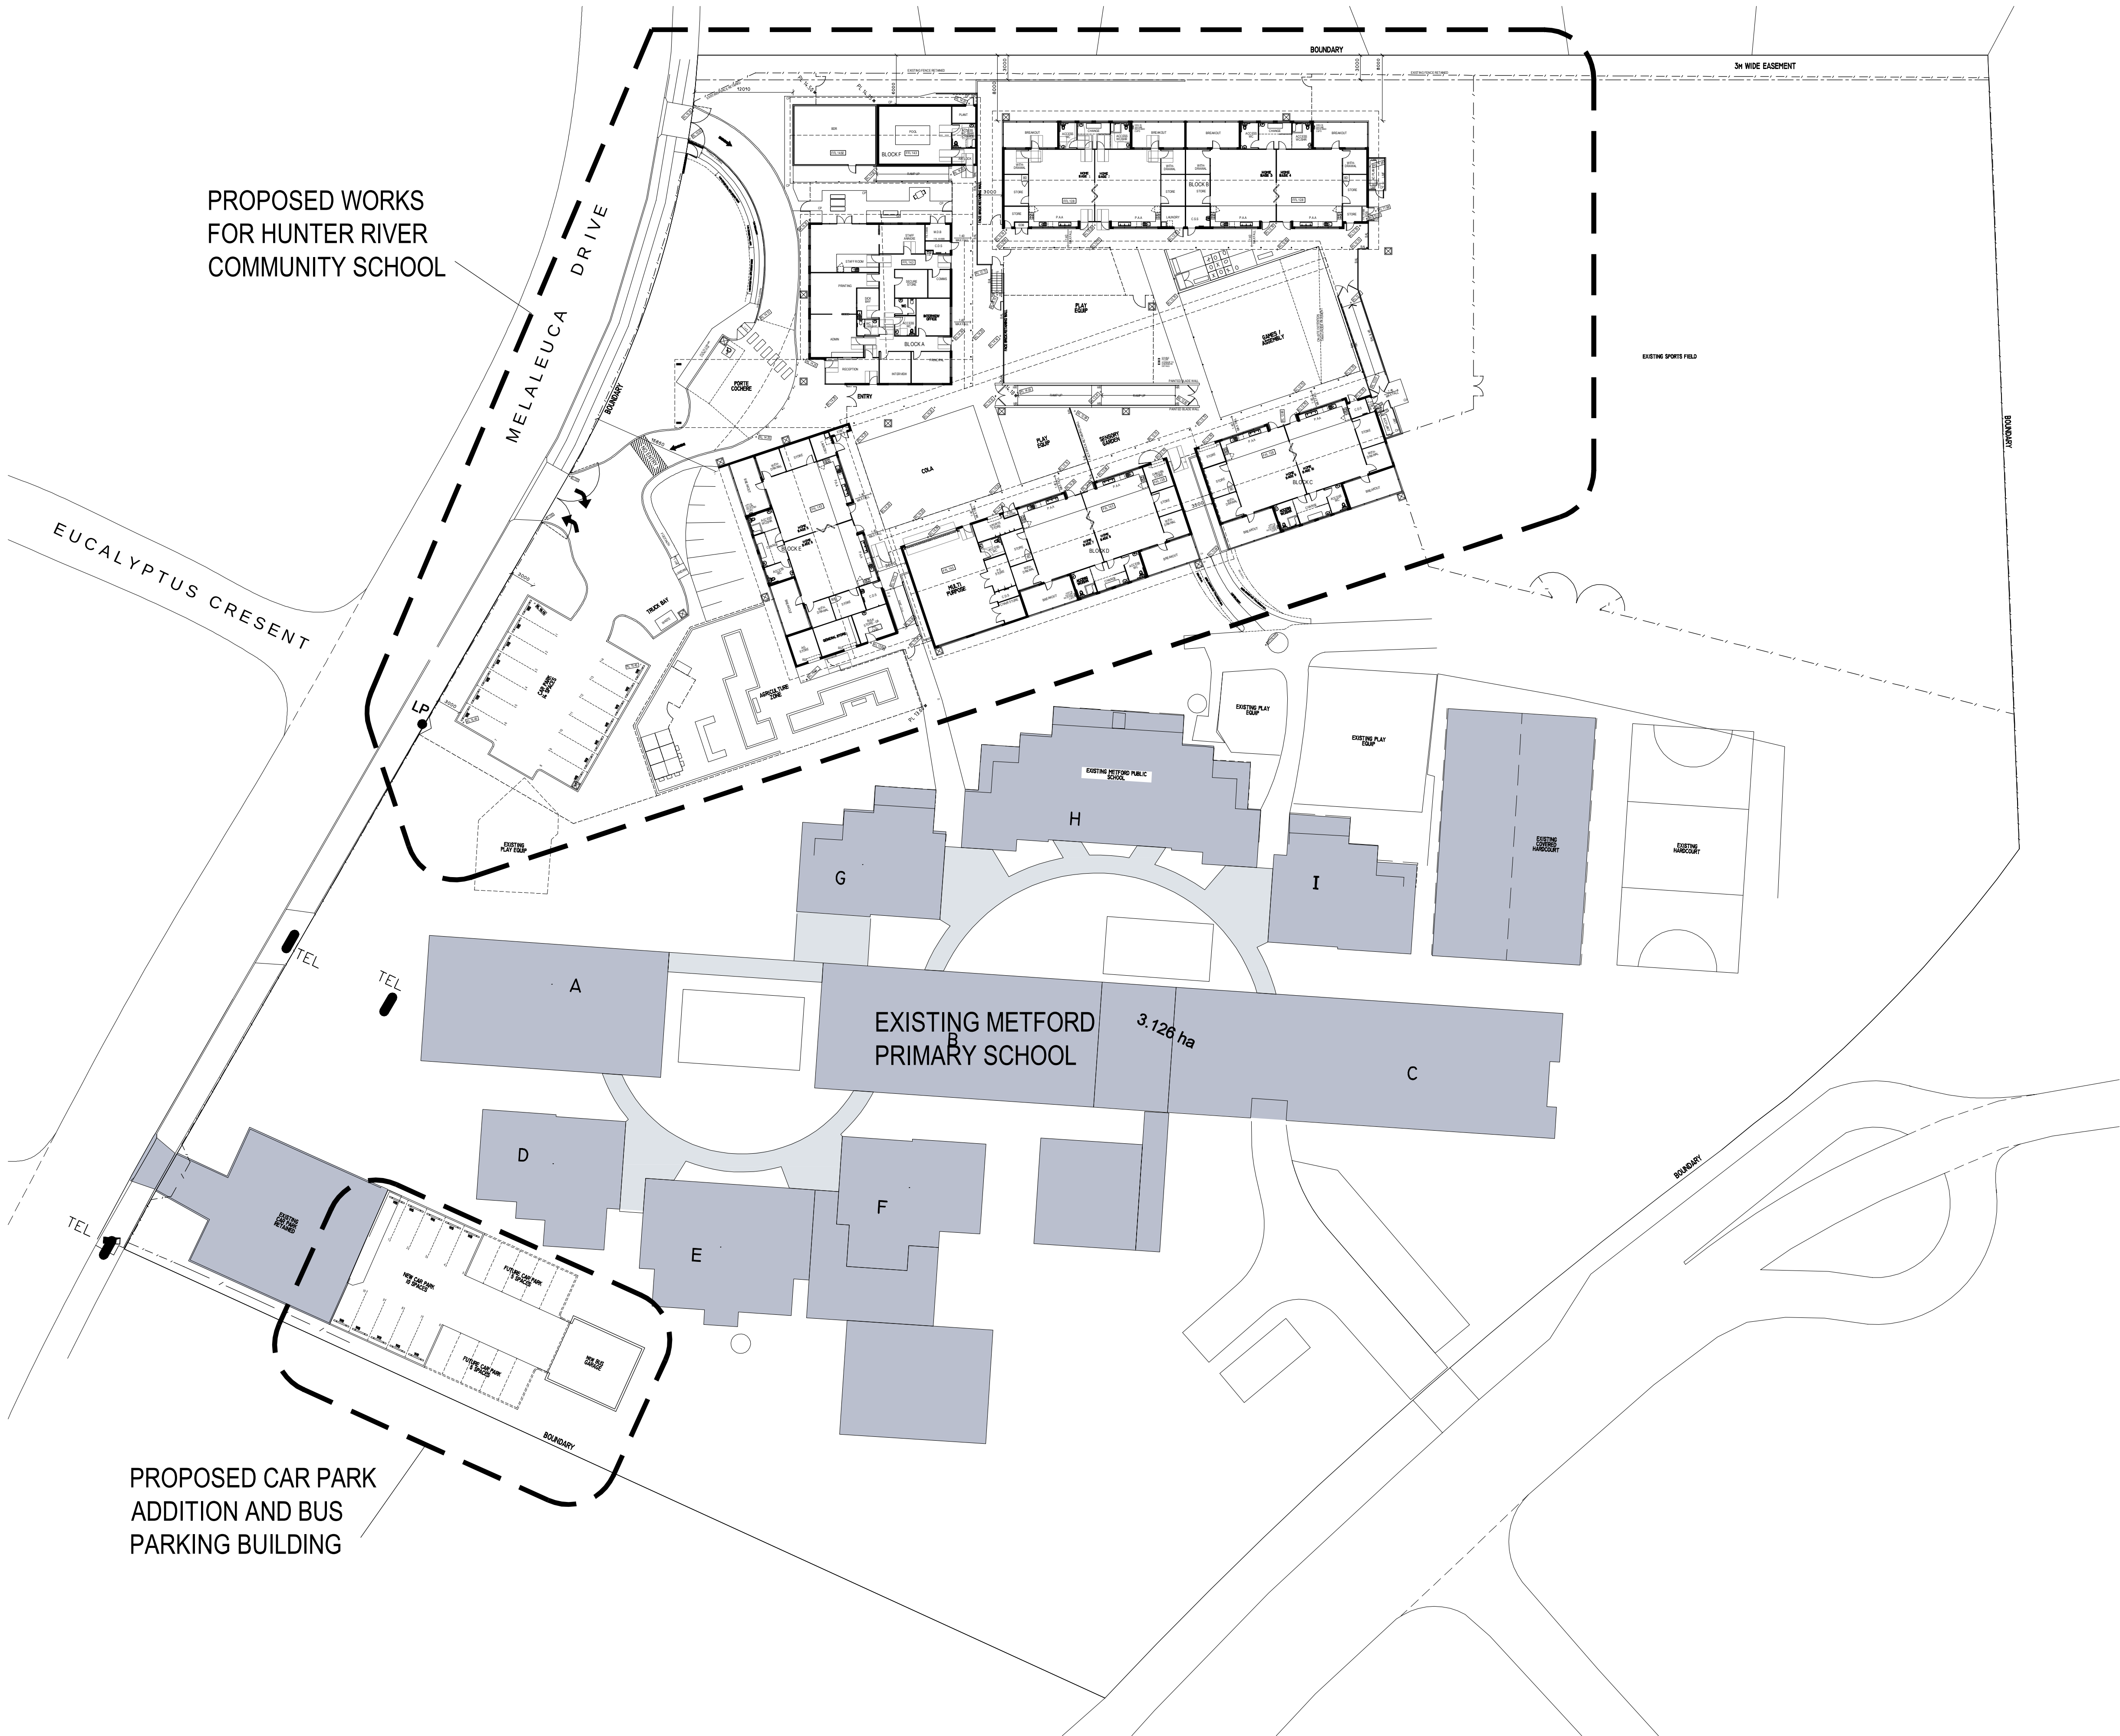

EJE ARCHITECTURE
ACN 002 912 843 | ABN 52 644 649 849
Nominated Architect - Peter Campbell | NSW Architects Registration No: 4294
P +61 2 4929 2353 | F +61 2 4926 3069 | E mail@eye.com.au | W www.eye.com.au
A 412 KING STREET, NEWCASTLE, NSW 2300
COMPLETION OF THE QUALITY ASSURANCE CHECKS IS VERIFICATION THAT THE DOCUMENT CONFORMS WITH THE REQUIREMENTS OF THE QUALITY PROJECT PLAN. WHERE QUALITY ASSURANCE CHECK IS INCOMPLETE THIS DOCUMENT IS PRELIMINARY FOR INFORMATION PURPOSES ONLY, OR SUCH PURPOSES AS STATED IN THE REVISION COLUMN.
THE IDEAS, INFORMATION AND CONCEPTS CONTAINED IN THIS DOCUMENT ARE THE PROPERTY OF EJE ARCHITECTURE. PHOTOCOPYING OR REPRODUCING THIS DOCUMENT AND PASSING IT ON TO OTHERS WITHOUT THE EXPRESS PERMISSION OF EJE ARCHITECTURE IS AN INFRINGEMENT OF COPYRIGHT. ©

DRM | CHD | VRFD |
JIM BAB PAC

COMMENTS
DA SUBMISSION

DATE
28/09/12
REV
A

PROJECT MANAGEMENT NSW GOVERNMENT - PUBLIC WORKS T 02 4908 4848 F 02 4908 4954	STRUCTURAL/CIVIL NORTHROP T 02 4943 1777 F 02 4943 1577
ARCHITECTURAL EJE ARCHITECTURE T 02 4929 2353 F 02 4926 3069	ELECTRICAL ELECTRICAL PROJECTS AUSTRALIA T 02 4967 5999 F 02 4967 5993
LANDSCAPE TERRAS LANDSCAPE ARCHITECTS T 02 4929 4926 F 02 4926 3069	MECHANICAL NORTHROP T 02 4943 1777 F 02 4943 1577
QUANTITY SURVEYOR RIDER LEVETT BUCKNALL T 02 4940 000 F 02 4961 1222	HYDRAULIC MCALLUM/PFCA T 02 4946 2633 F 02 4946 2611



PROJECT: PROPOSED HUNTER RIVER COMMUNITY SCHOOL

CLIENT: NSW GOVERNMENT PUBLIC WORKS

SITE: MELALEUCA DRIVE METFORD, NSW 2323


DRAWING: SITE PLAN


WORK IN FIGURED DIMENSIONS IN PREFERENCE TO SCALE. CHECK DIMENSIONS AND LEVELS ON SITE PRIOR TO THE ORDERING OF MATERIALS OR THE COMPLETION OF WORKSHOP DRAWINGS. IF IN DOUBT ASK. REPORT ALL ERRORS AND OMISSIONS.

DRAWN: HN/BB/JM DATE: AUG 2012 SCALES: 1:400@A1

PROJECT No.: 9597 PHASE: DA DRAWING No.: DA001 REV: A



 

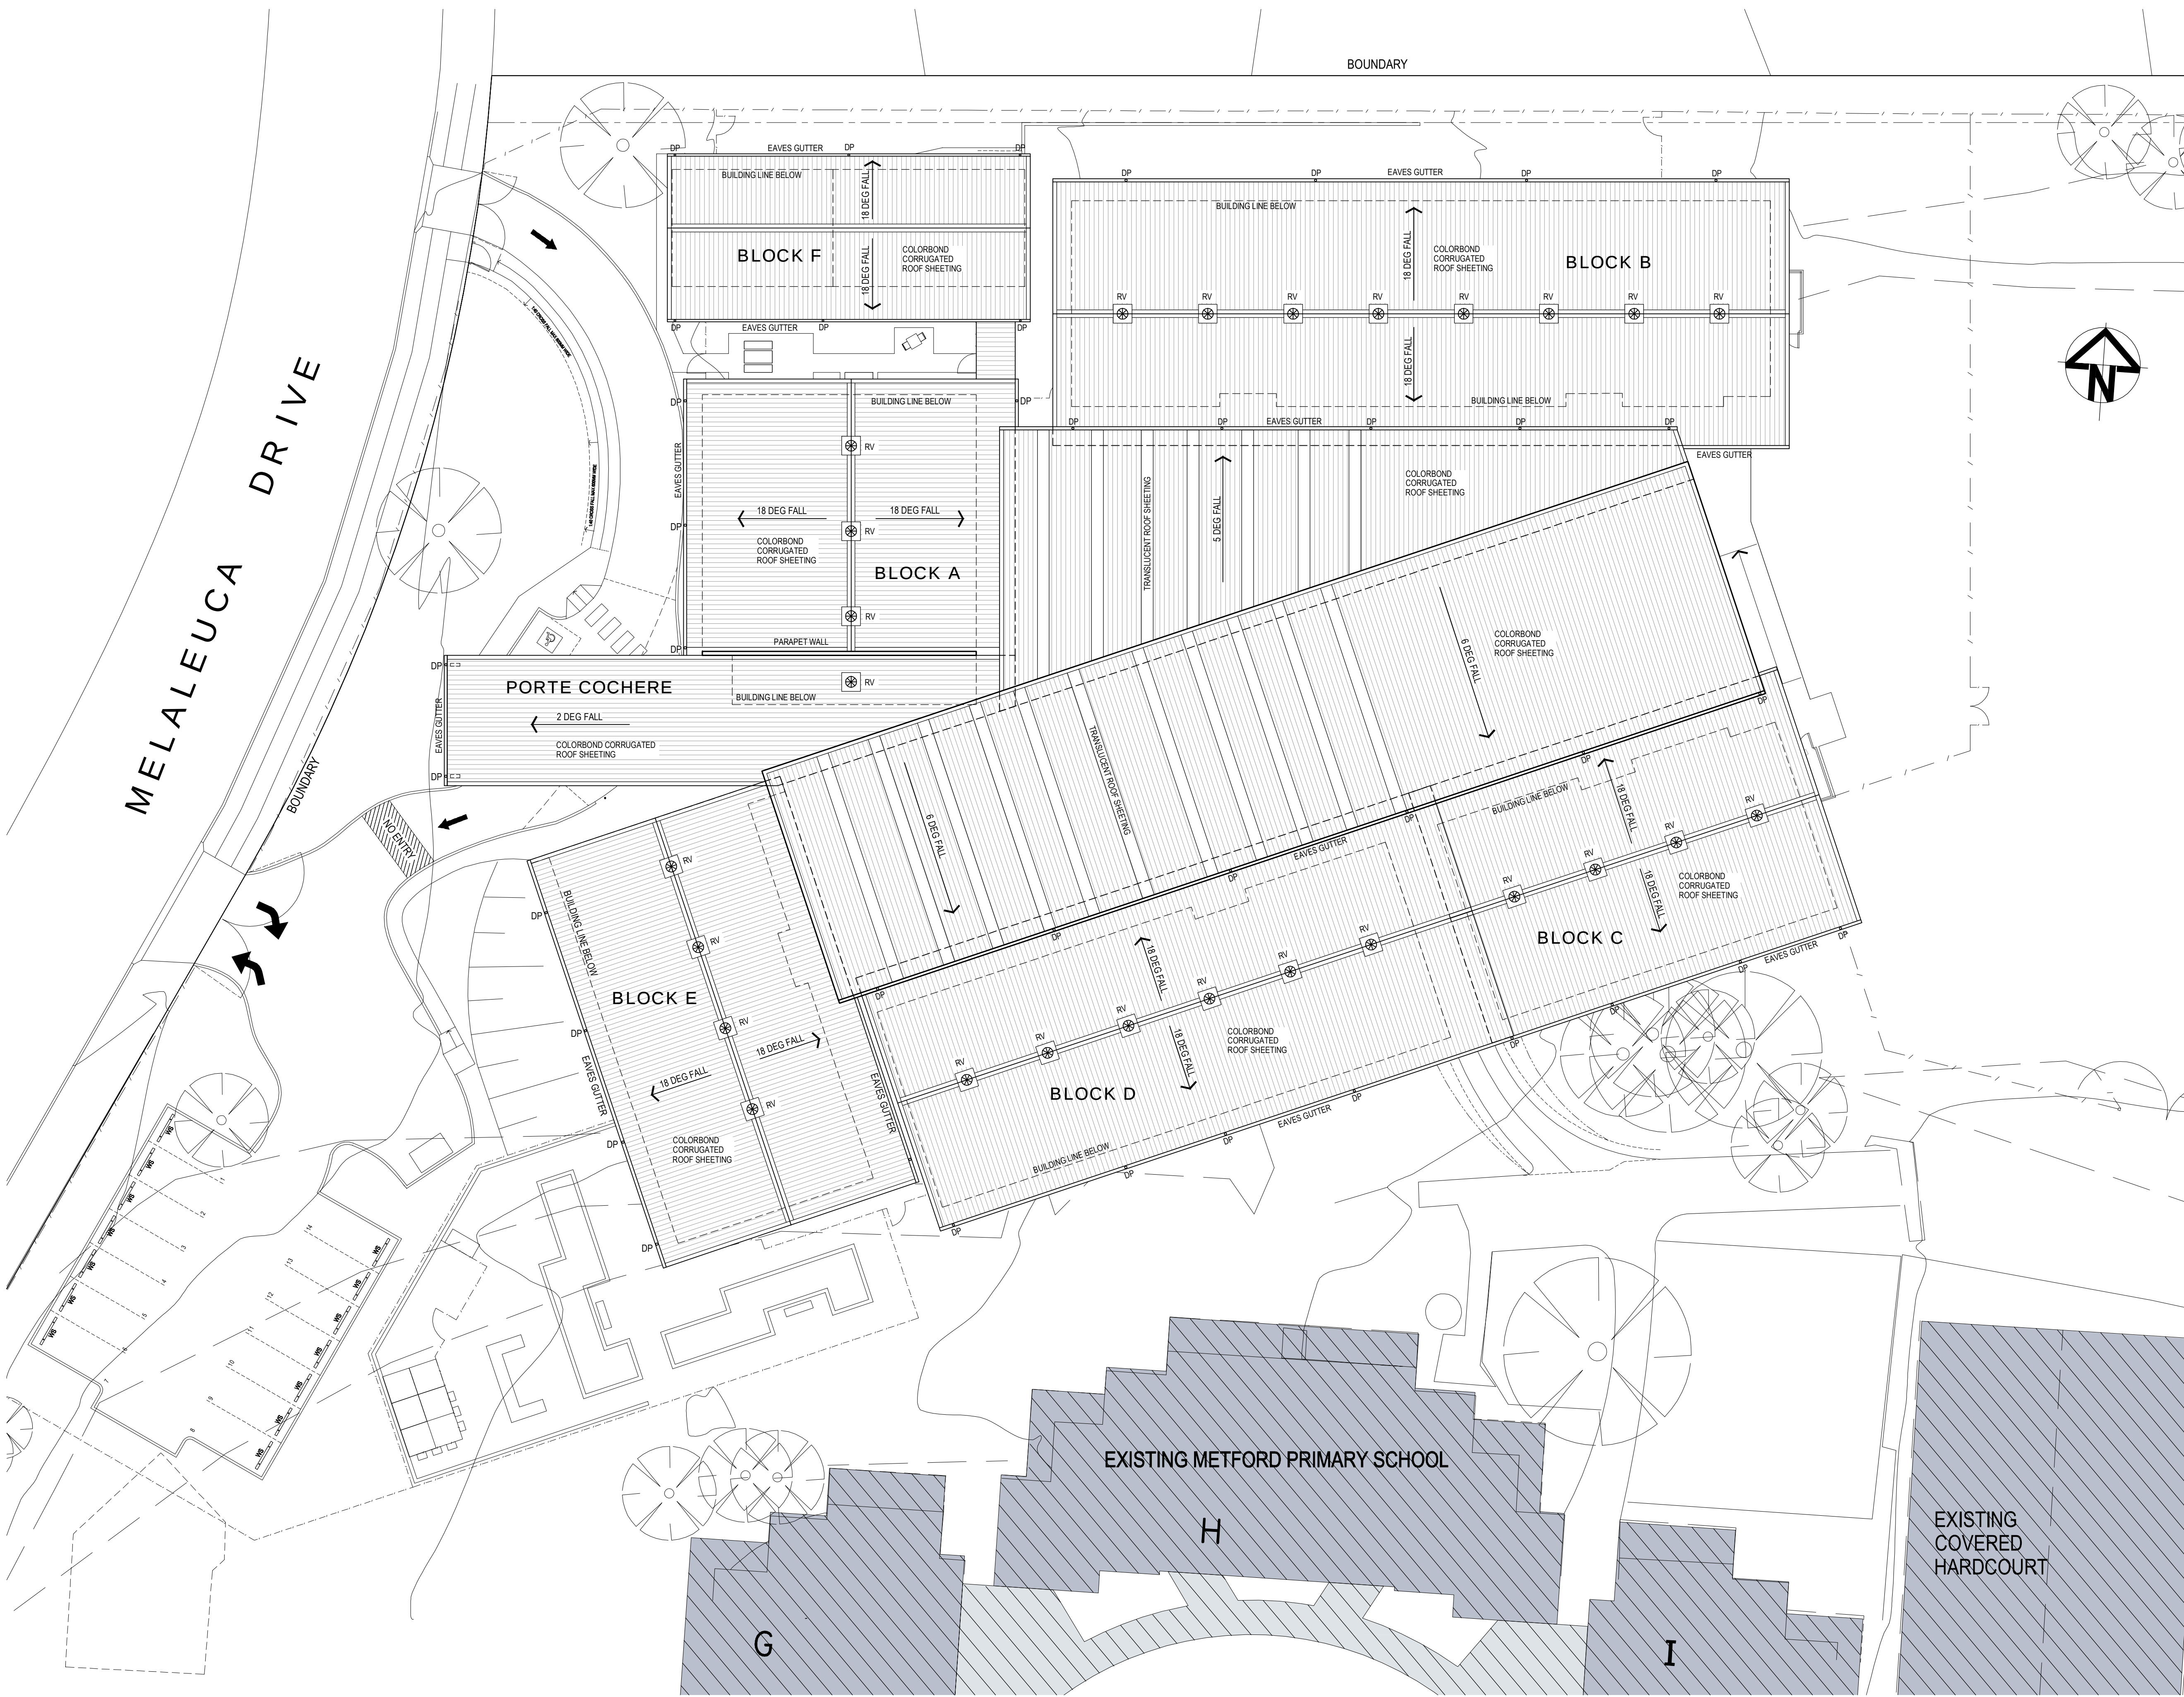

EJE ARCHITECTURE
ACN 002 912 843 | ABN 82 644 649 849
Nominated Architect - Peter Campbell | NSW Architects Registration No: 4294
P +61 2 4929 2353 | F +61 2 4926 3069 | E mail@eye.com.au | W www.eye.com.au
A 412 KING STREET, NEWCASTLE, NSW 2300

COMPLETION OF THE QUALITY ASSURANCE CHECKS IS VERIFICATION THAT THE DOCUMENT CONFORMS WITH THE REQUIREMENTS OF THE QUALITY PROJECT PLAN WHERE QUALITY ASSURANCE CHECK IS INCOMPLETE THIS DOCUMENT IS PRELIMINARY FOR INFORMATION PURPOSES ONLY, OR SUCH PURPOSES AS STATED IN THE REVISION COLUMN.

THE IDEAS, INFORMATION AND CONCEPTS CONTAINED IN THIS DOCUMENT ARE THE PROPERTY OF EJE ARCHITECTURE. PHOTOCOPYING OR REPRODUCING THIS DOCUMENT AND PASSING IT ON TO OTHERS WITHOUT THE EXPRESS PERMISSION OF EJE ARCHITECTURE IS AN INFRINGEMENT OF COPYRIGHT. ©

DRN | CHD | VRFD |
JUN | BAB | PAC

COMMENTS
DA SUBMISSION

DATE
28/09/12

REV
A

PROJECT MANAGEMENT NSW GOVERNMENT - PUBLIC WORKS T 02 4908 4848 F 02 4908 4954	STRUCTURAL/CIVIL NORTHROP T 02 4943 1777 F 02 4943 1577
ARCHITECTURAL EJE ARCHITECTURE T 02 4929 2353 F 02 4926 3069	ELECTRICAL ELECTRICAL PROJECTS AUSTRALIA T 02 4967 5999 F 02 4967 5993
LANDSCAPE TERRAS LANDSCAPE ARCHITECTS T 02 4929 4926 F 02 4926 3069	MECHANICAL NORTHROP T 02 4943 1777 F 02 4943 1577
QUANTITY SURVEYOR RIDER LEVETT BUCKNALL T 02 4940 000 F 02 4961 1222	HYDRAULIC MCALLUM/PFCA T 02 4946 2633 F 02 4946 2611



PROJECT : PROPOSED HUNTER RIVER
COMMUNITY SCHOOL

CLIENT : NSW GOVERNMENT
PUBLIC WORKS

SITE : MELALEUCA DRIVE
METFORD, NSW 2323


DRAWING : ROOF PLAN

WORK IN FIGURED DIMENSIONS IN PREFERENCE TO SCALE. CHECK DIMENSIONS
AND LEVELS ON SITE PRIOR TO THE ORDERING OF MATERIALS OR THE COMPLETION
OF WORKSHOP DRAWINGS. IF IN DOUBT ASK. REPORT ALL ERRORS AND OMISSIONS.


DRAWN : JM/BB DATE : SEPT 2012 SCALES : 1:200@A1

PROJECT No : 9597 PHASE : DA DRAWING No : DA004 REV : A




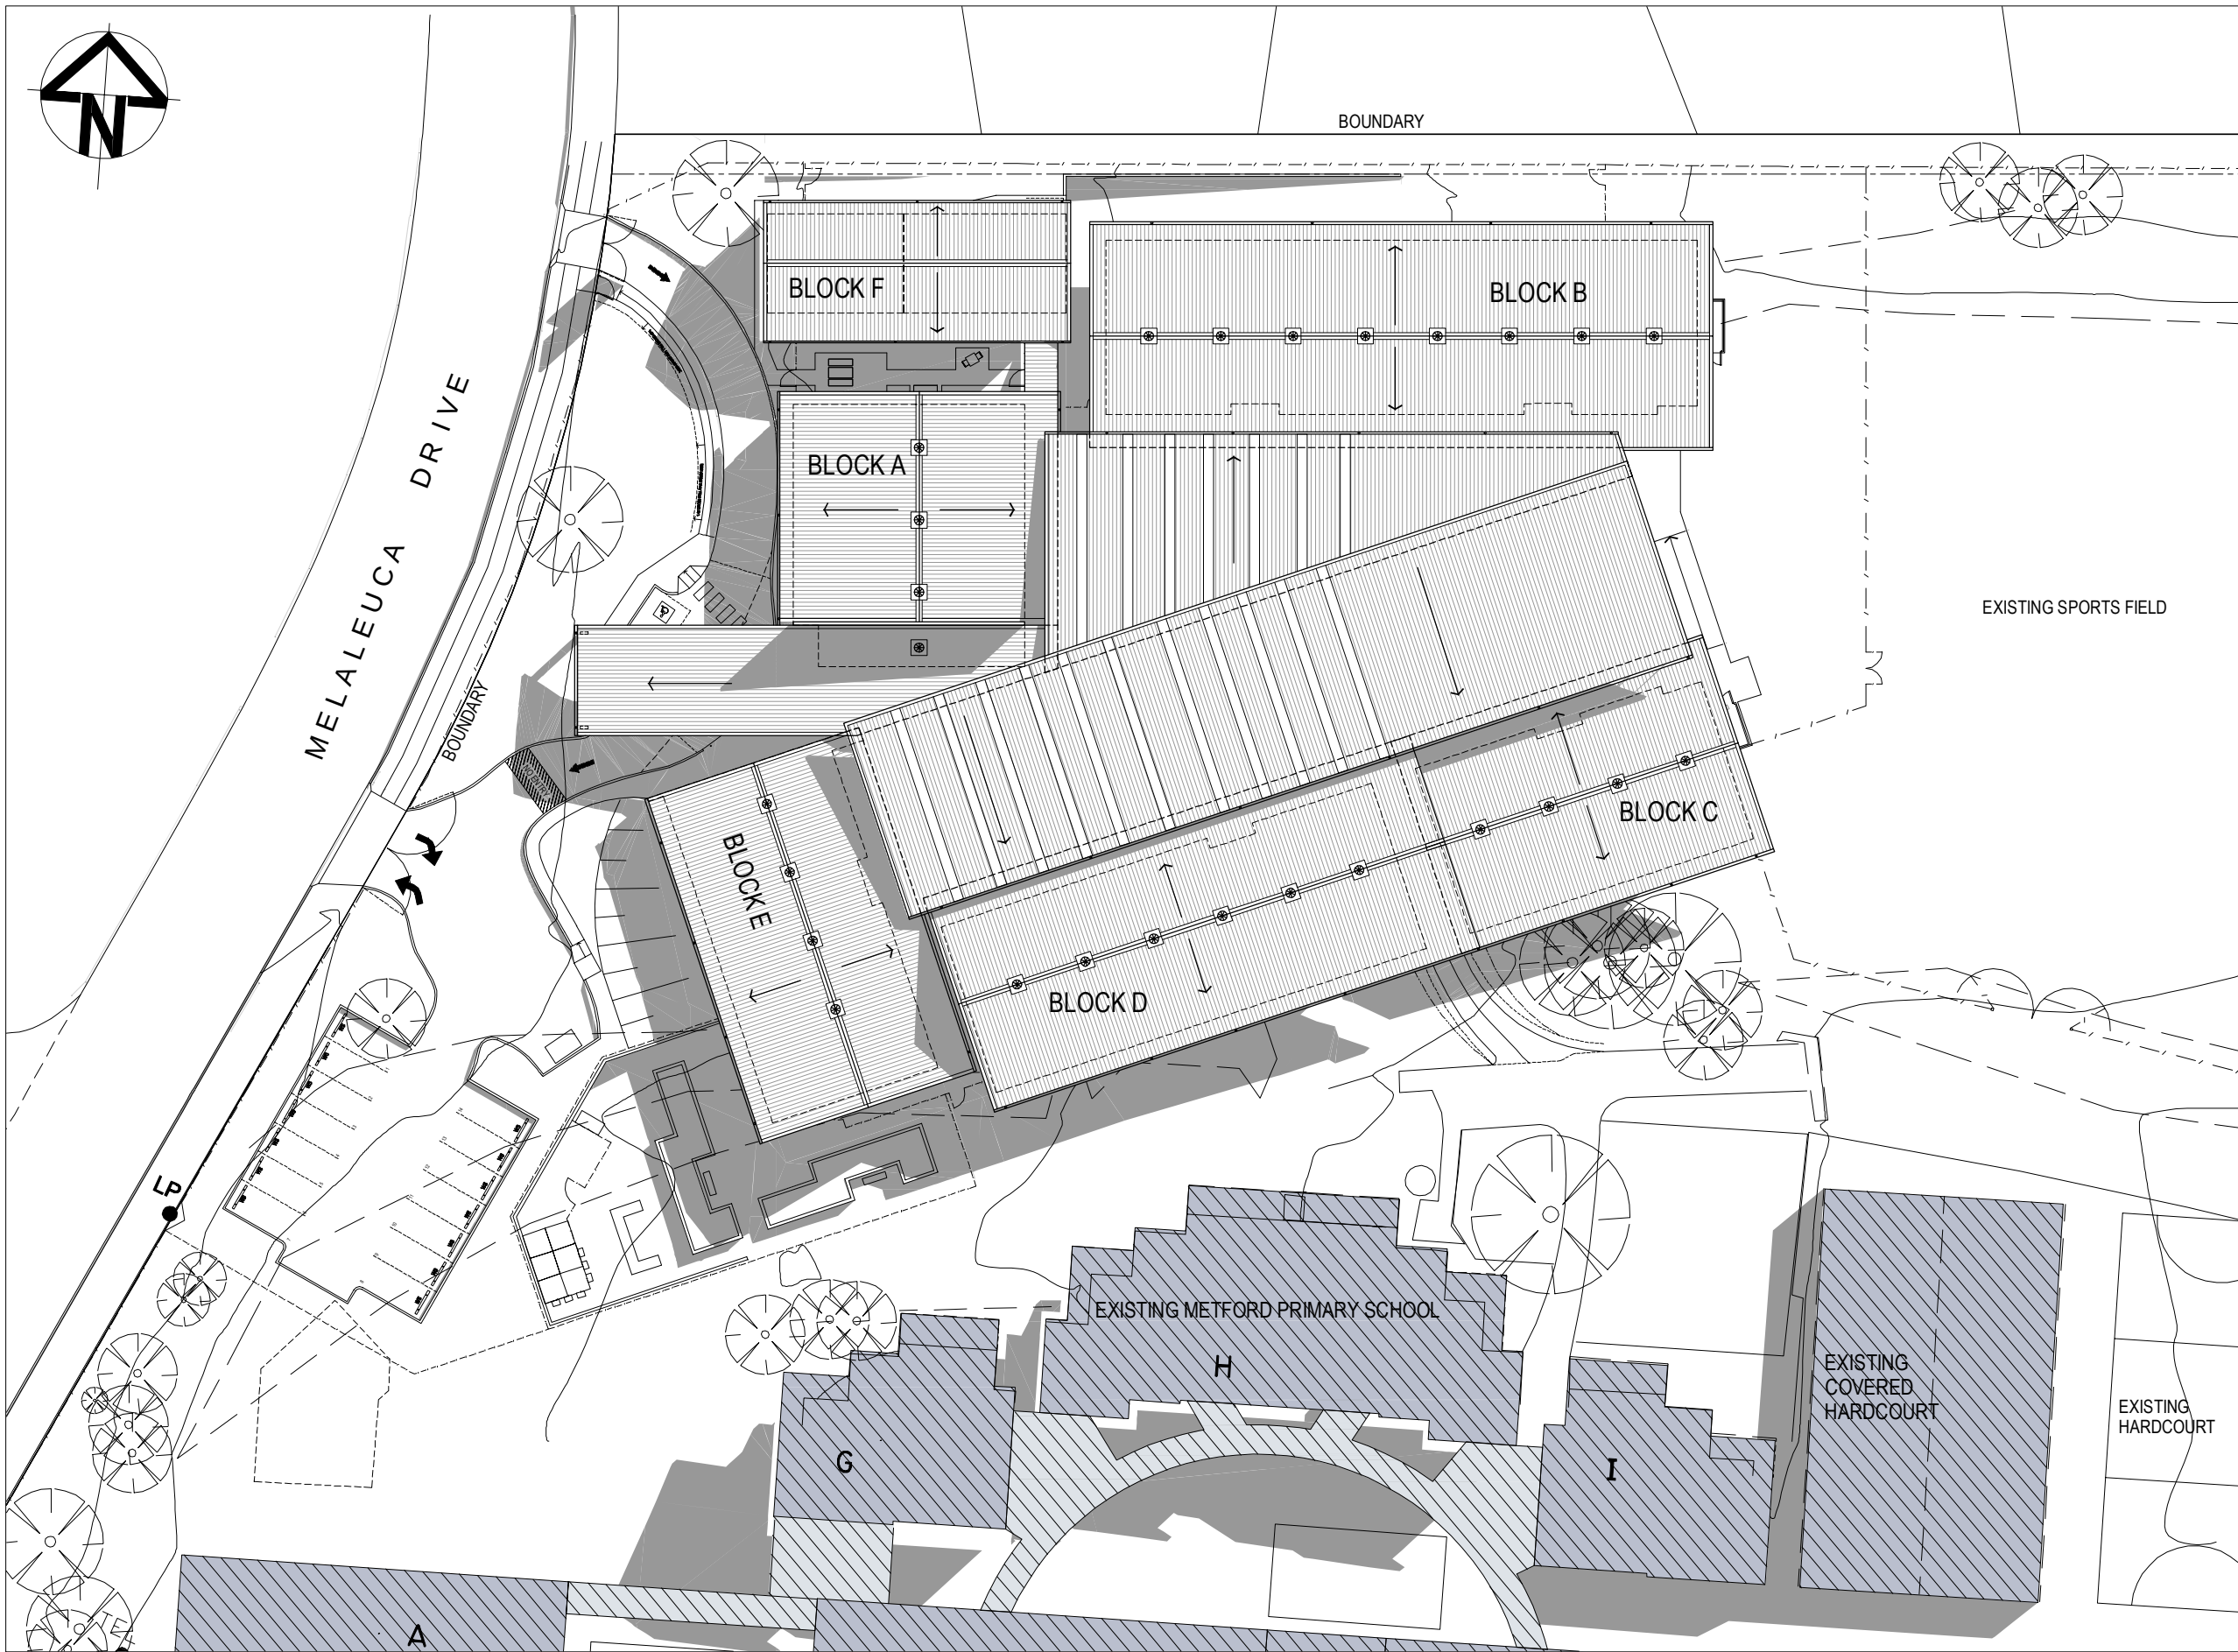

SHADOW DIAGRAM JUNE 21st 9am

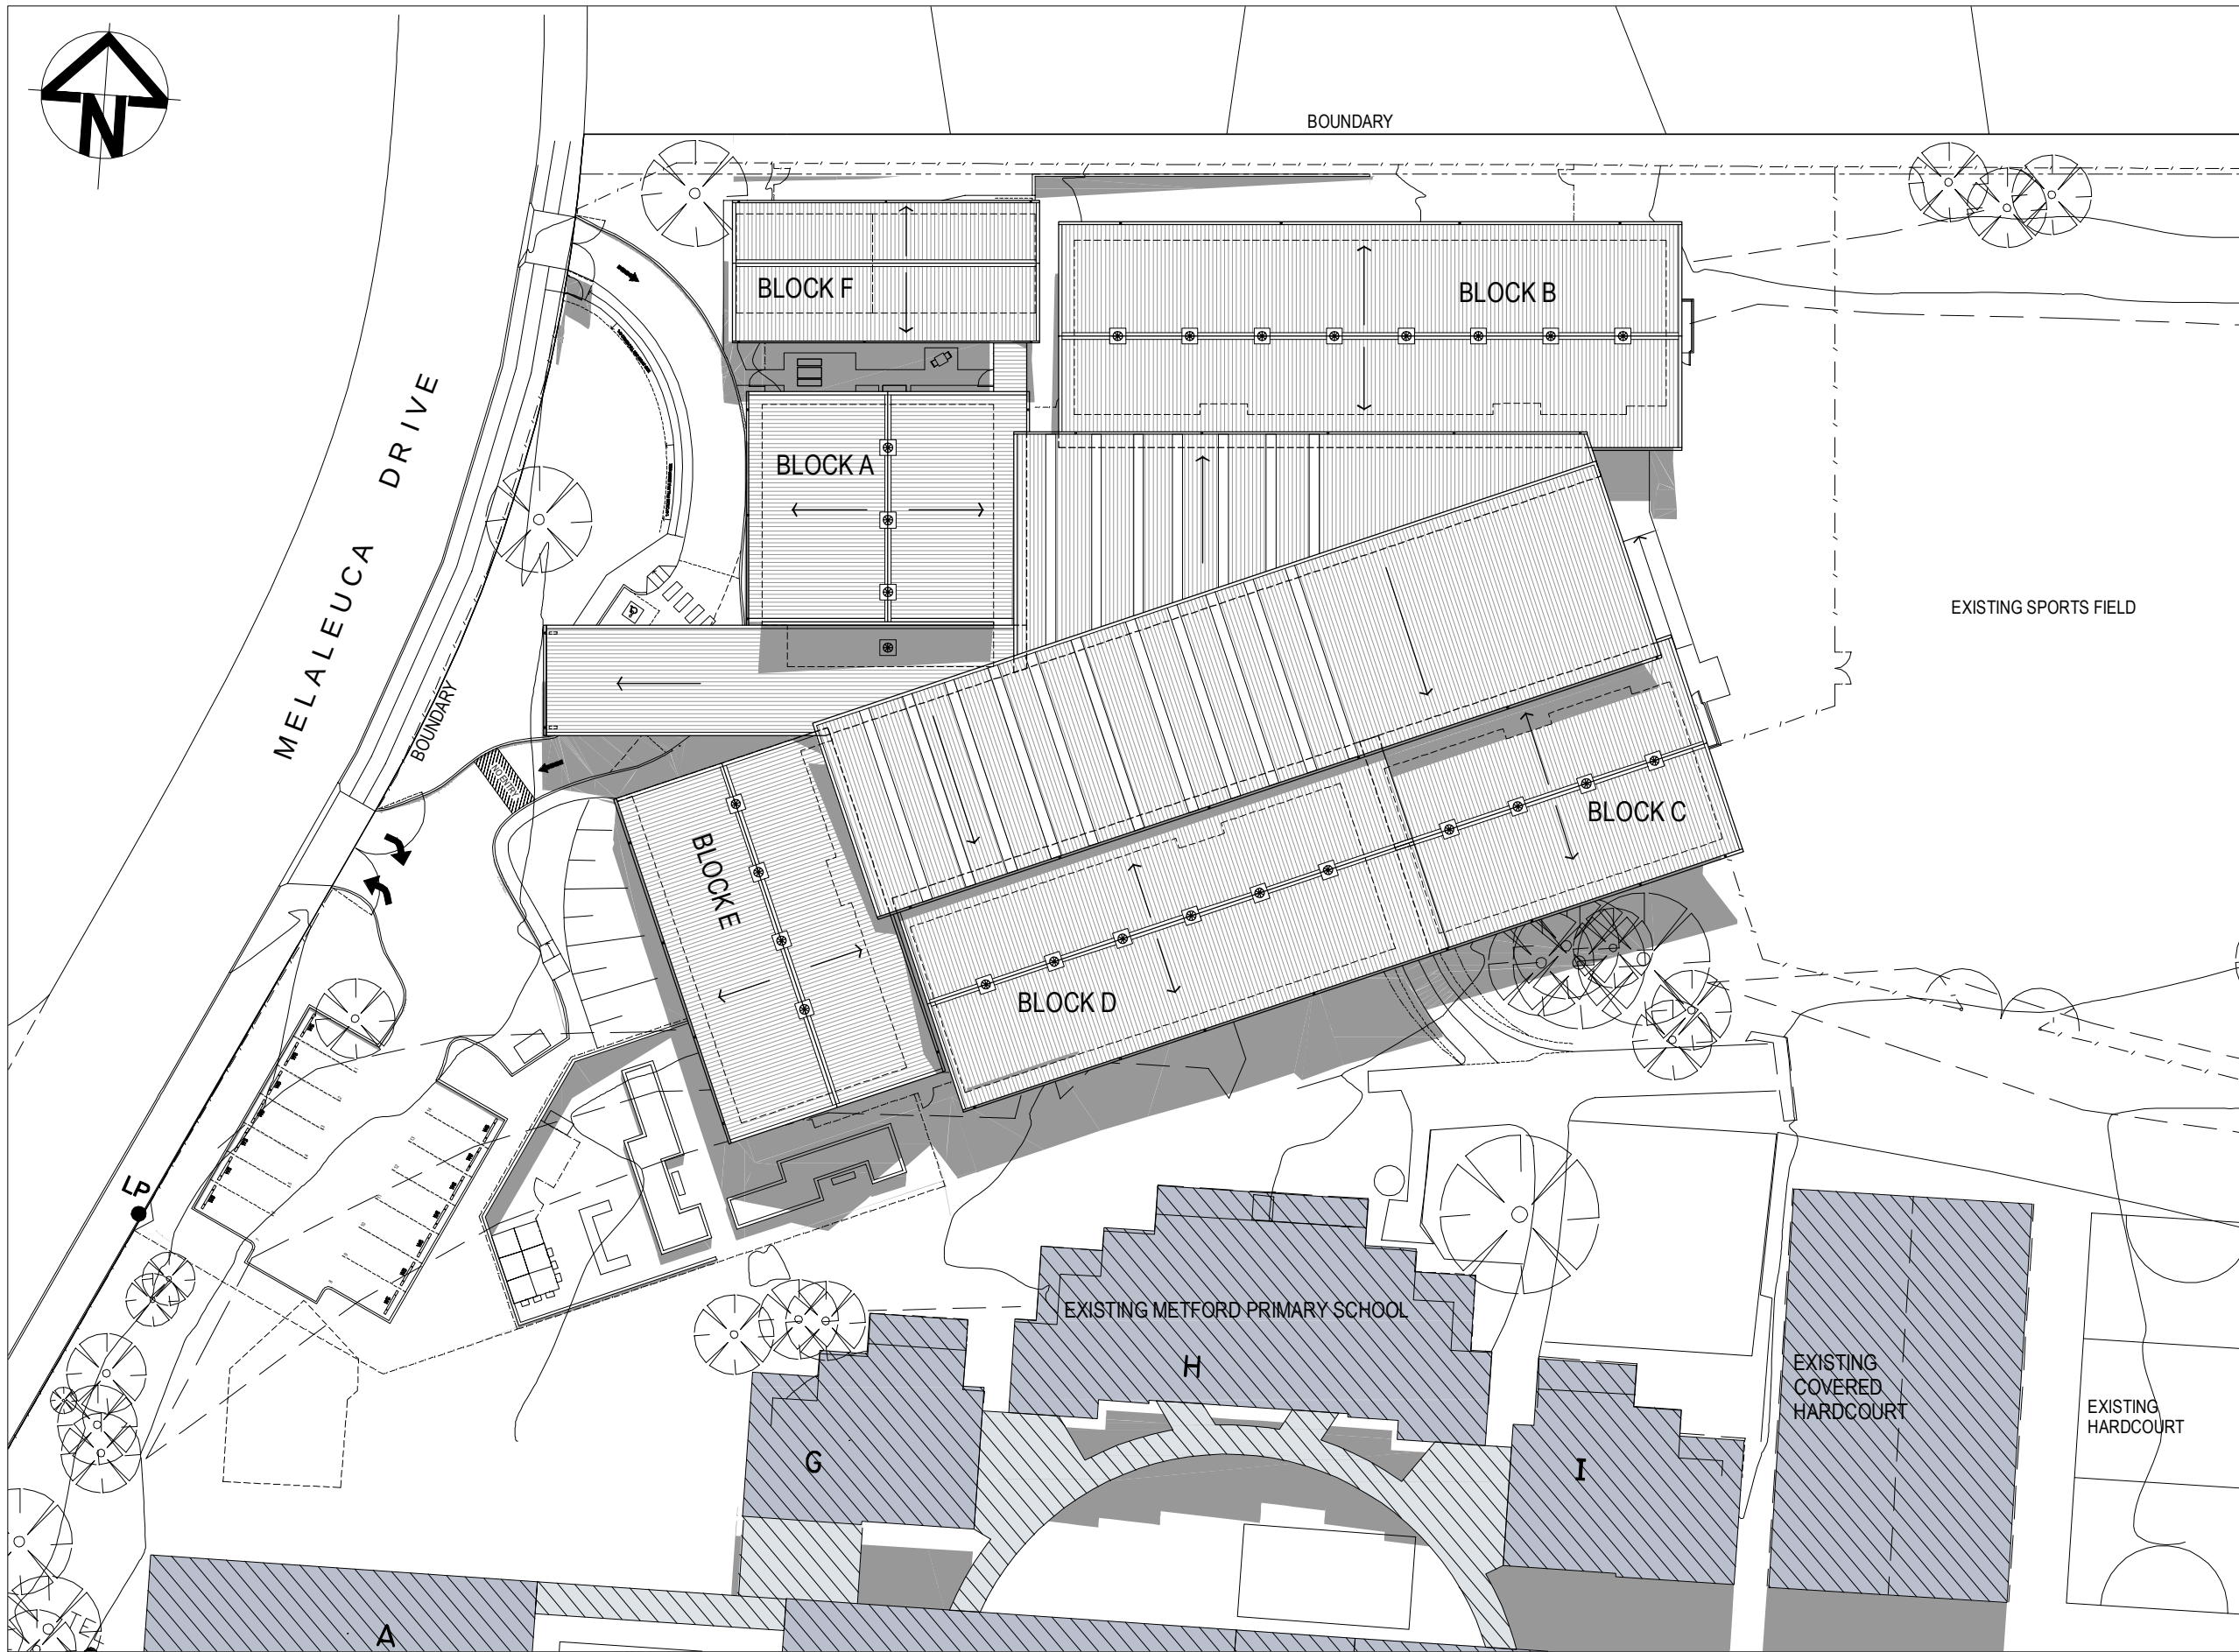

SHADOW DIAGRAM JUNE 21st 12 Noon

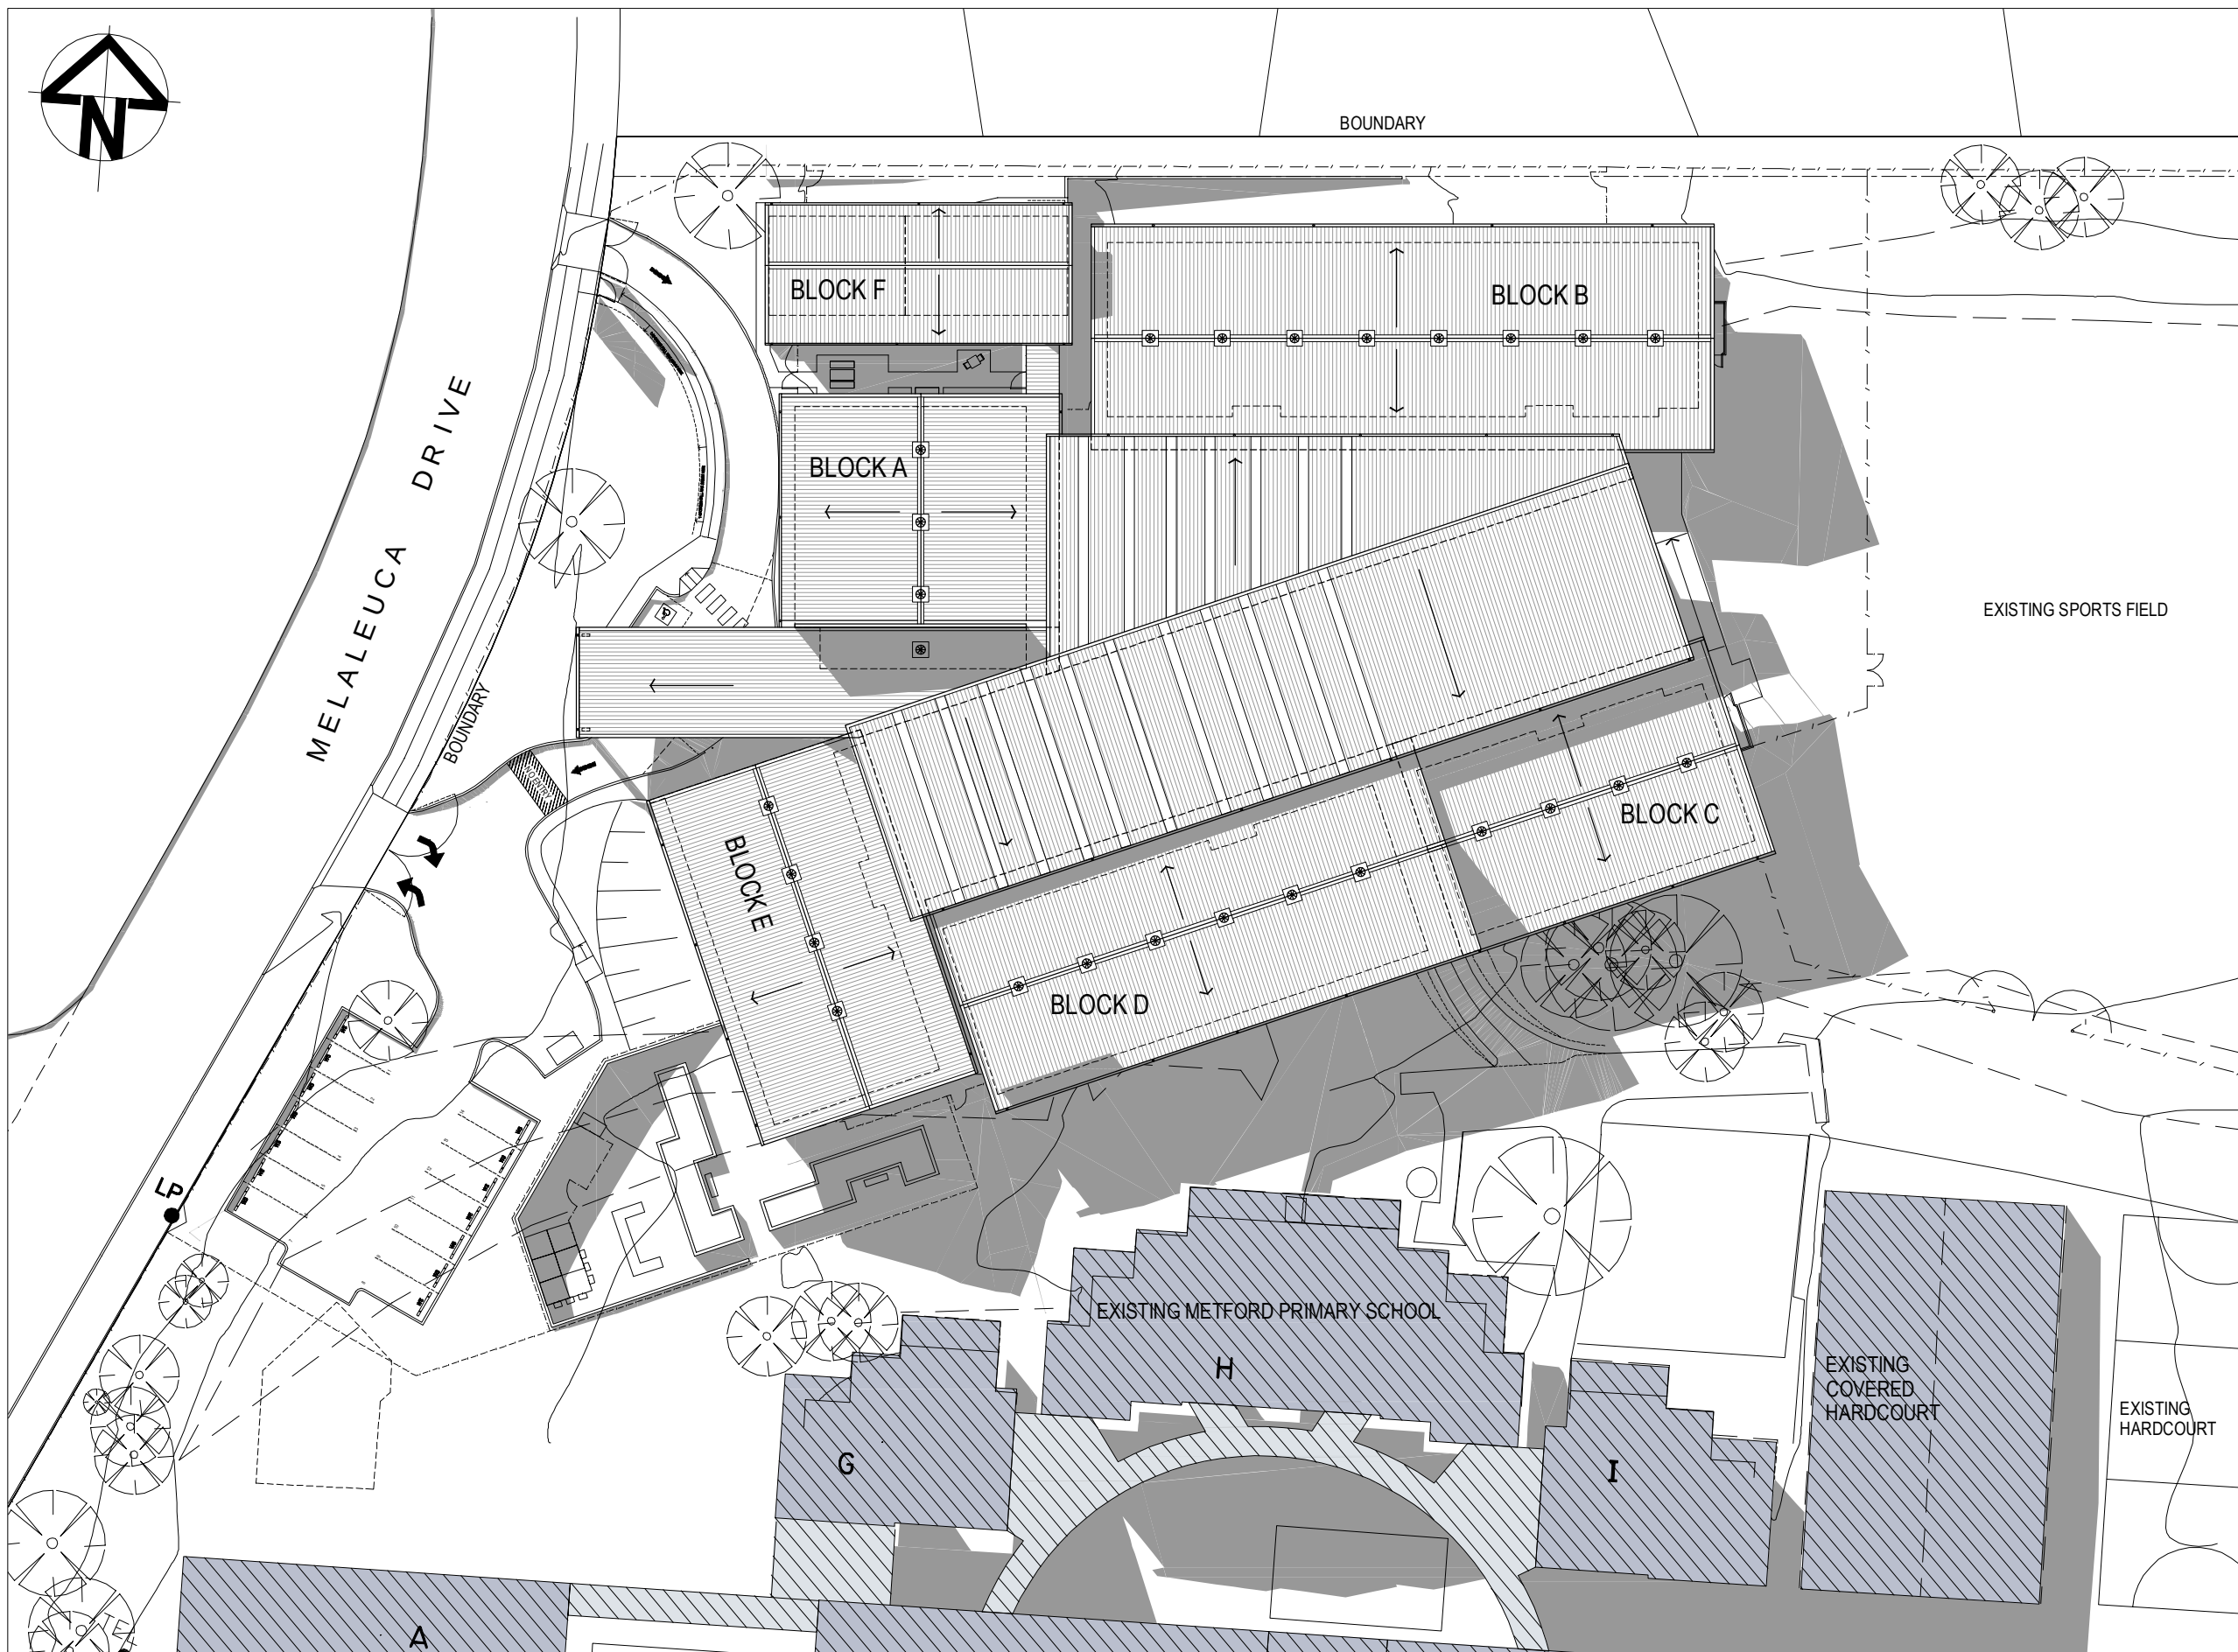

SHADOW DIAGRAM JUNE 21st 3pm

0 25mm 100mm 200mm ON ORIGINAL A1

EJE ARCHITECTURE
ACN 002 912 843 | ABN 82 644 649 849
Nominated Architect: Peter Campbell | NSW Architects Registration No: 4294
P +61 2 4929 2353 | F +61 2 4926 3069 | E mail@eye.com.au | W www.eye.com.au
A 412 KING STREET, NEWCASTLE, NSW 2300

COMPLETION OF THE QUALITY ASSURANCE CHECKS IS VERIFICATION THAT THE DOCUMENT CONFORMS WITH THE REQUIREMENTS OF THE QUALITY PROJECT PLAN. WHERE QUALITY ASSURANCE CHECK IS INCOMPLETE THIS DOCUMENT IS PRELIMINARY FOR INFORMATION PURPOSES ONLY, OR SUCH PURPOSES AS STATED IN THE REVISION COLUMN.

THE IDEAS, INFORMATION AND CONCEPTS CONTAINED IN THIS DOCUMENT ARE THE PROPERTY OF EJE ARCHITECTURE. PHOTOCOPYING OR REPRODUCING THIS DOCUMENT AND PASSING IT ON TO OTHERS WITHOUT THE EXPRESS PERMISSION OF EJE ARCHITECTURE IS AN INFRINGEMENT OF COPYRIGHT. ©

DRM | CHRD | VRFD |
JUN | BAB | PAC

COMMENTS
DA SUBMISSION

DATE
28/09/12

REV
A

PROJECT MANAGEMENT NSW GOVERNMENT - PUBLIC WORKS T 02 4908 4848 F 02 4908 4954	STRUCTURAL/CIVIL NORTHROP T 02 4943 1777 F 02 4943 1577
ARCHITECTURAL EJE ARCHITECTURE T 02 4929 2353 F 02 4926 3069	ELECTRICAL ELECTRICAL PROJECTS AUSTRALIA T 02 4967 5999 F 02 4967 5993
LANDSCAPE TERRAS LANDSCAPE ARCHITECTS T 02 4929 4926 F 02 4926 3069	MECHANICAL NORTHROP T 02 4943 1777 F 02 4943 1577
QUANTITY SURVEYOR RIDER LEVETT BUCKNALL T 02 4940 000 F 02 4961 1222	HYDRAULIC MCALLUM/PFCA T 02 4946 2633 F 02 4946 2611



PROJECT: PROPOSED HUNTER RIVER COMMUNITY SCHOOL

CLIENT: NSW GOVERNMENT PUBLIC WORKS

SITE: MELALEUCA DRIVE METFORD, NSW 2323


DRAWING: SHADOW DIAGRAMS
JUNE 21st, 9am, 12Noon & 3pm

WORK IN FIGURED DIMENSIONS IN PREFERENCE TO SCALE. CHECK DIMENSIONS AND LEVELS ON SITE PRIOR TO THE ORDERING OF MATERIALS OR THE COMPLETION OF WORKSHOP DRAWINGS. IF IN DOUBT ASK. REPORT ALL ERRORS AND OMISSIONS.


DRAWN: JM/BB DATE: SEPT 2012 SCALES: 1:500@A1

PROJECT No: 9597 PHASE: DA DRAWING No: DA005 REV: A




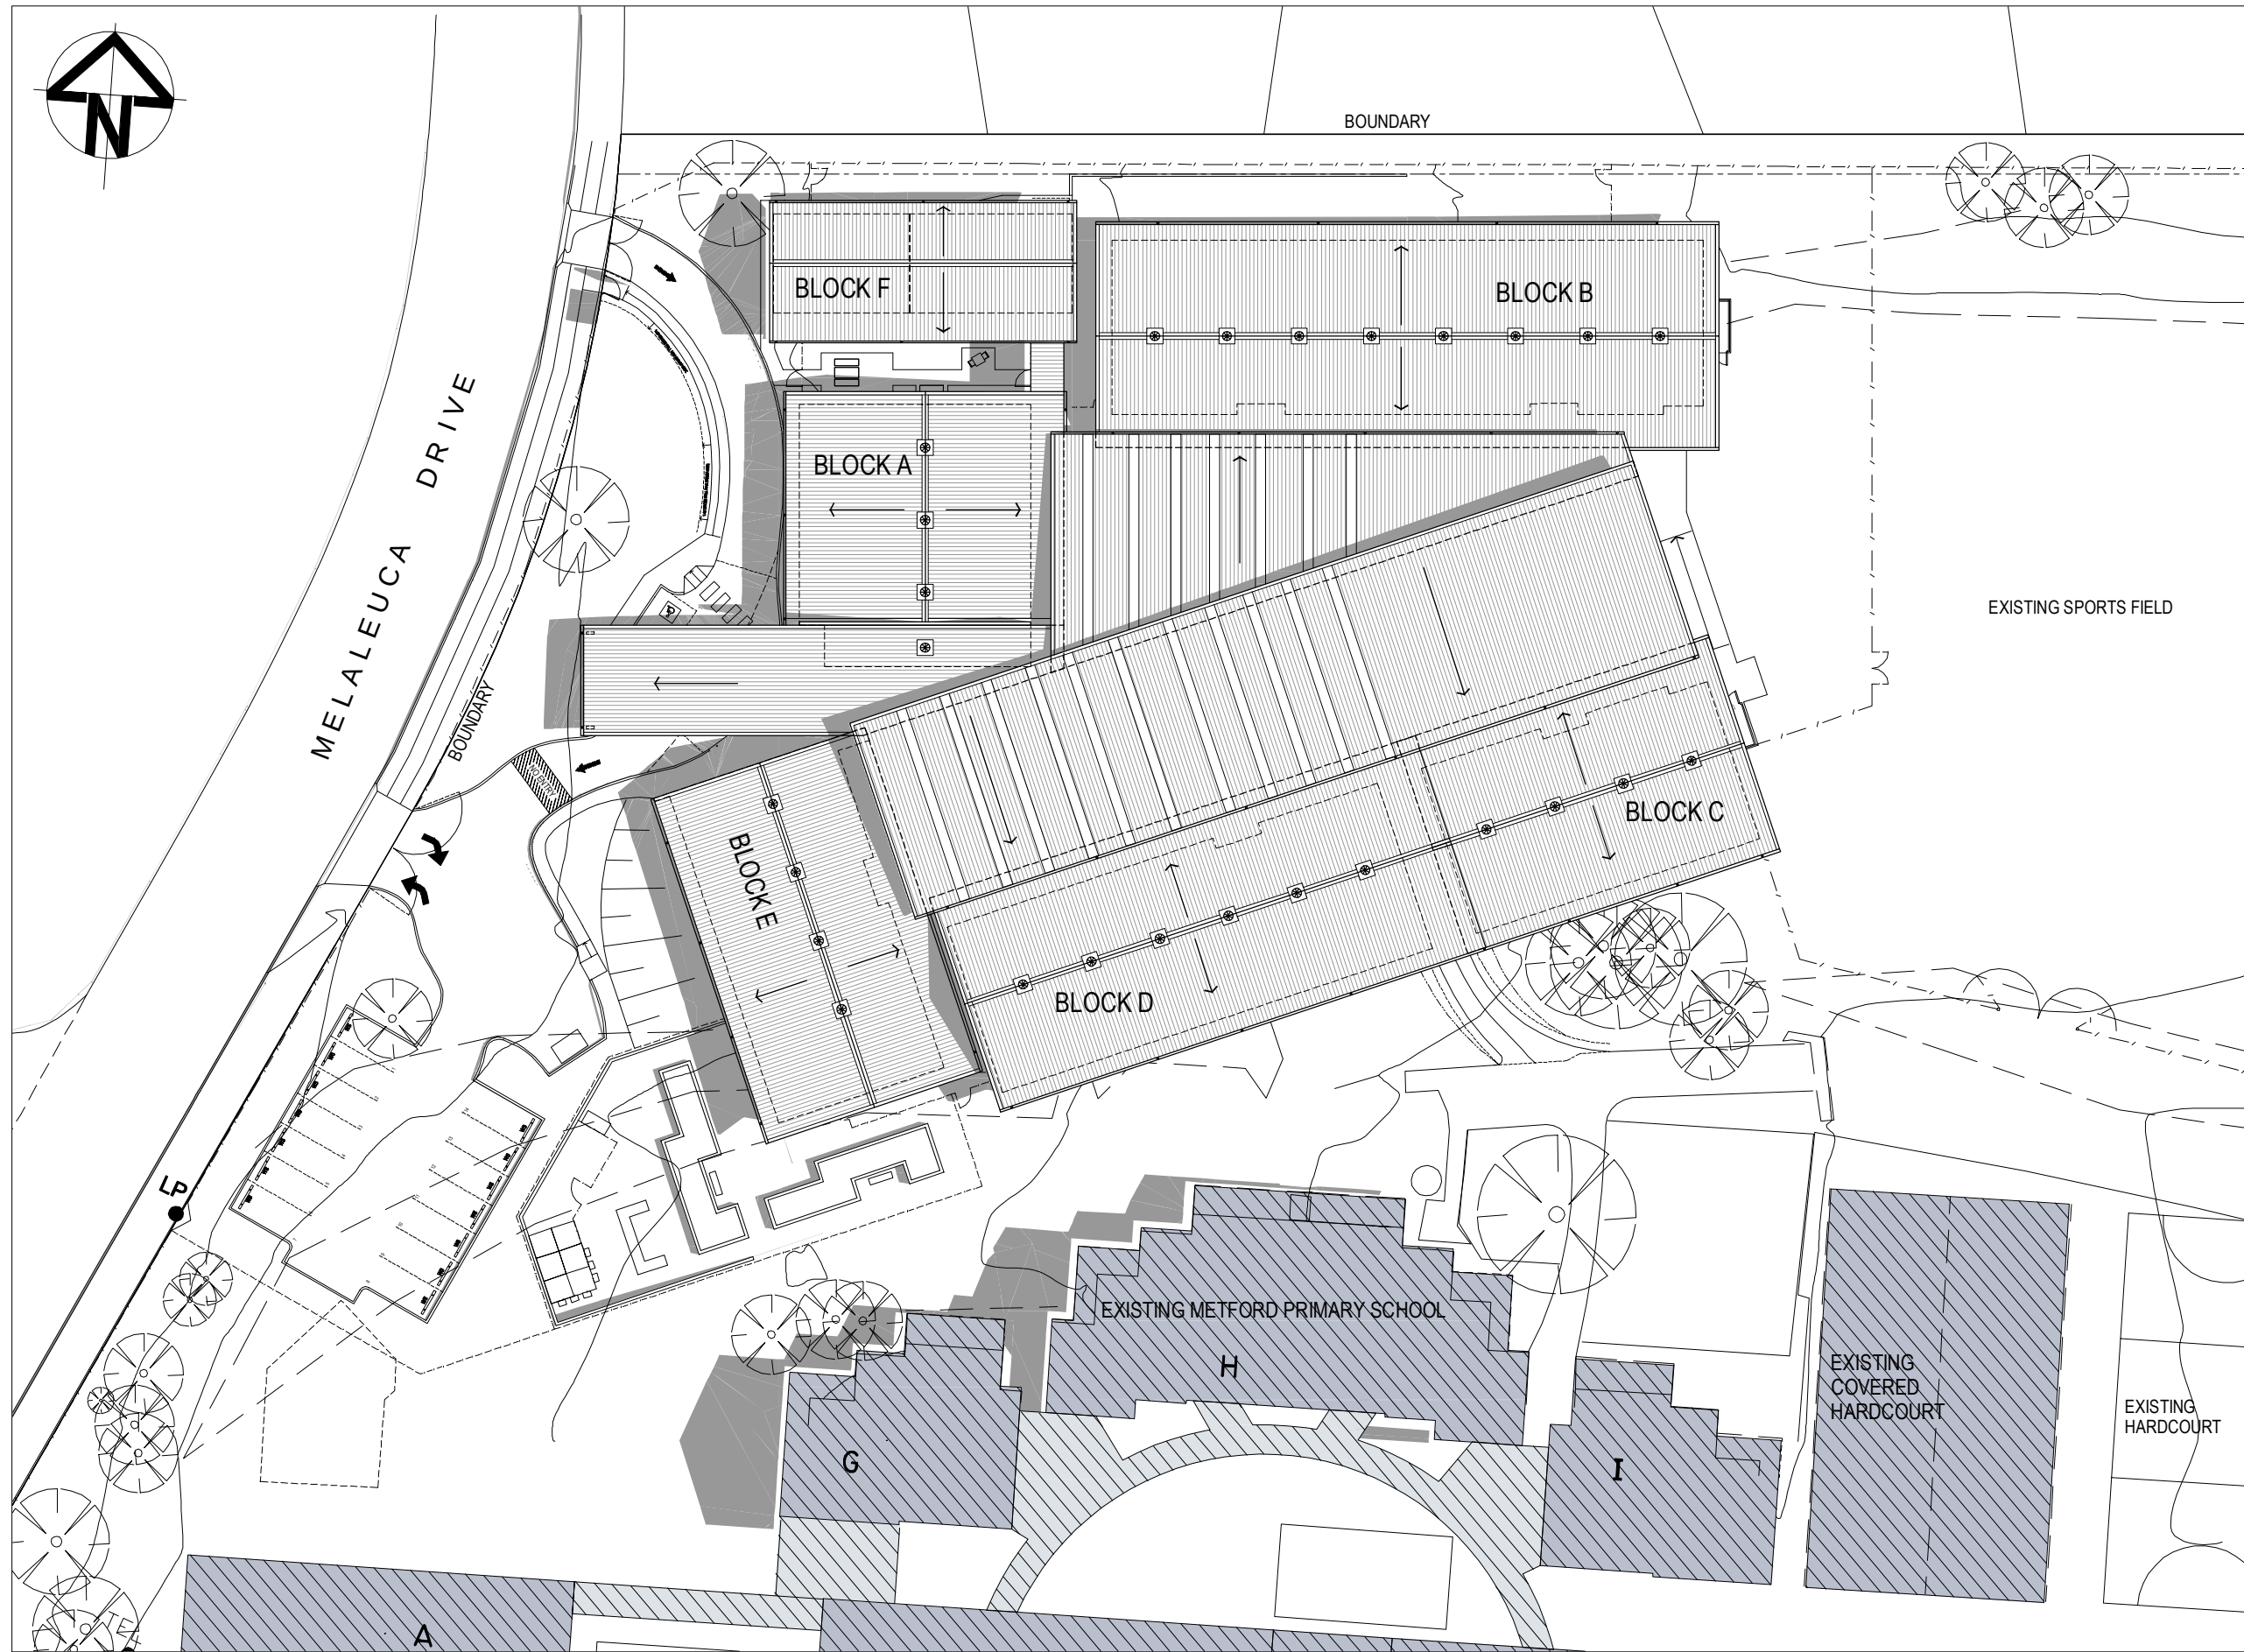


SHADOW DIAGRAM DECEMBER 21st 9am

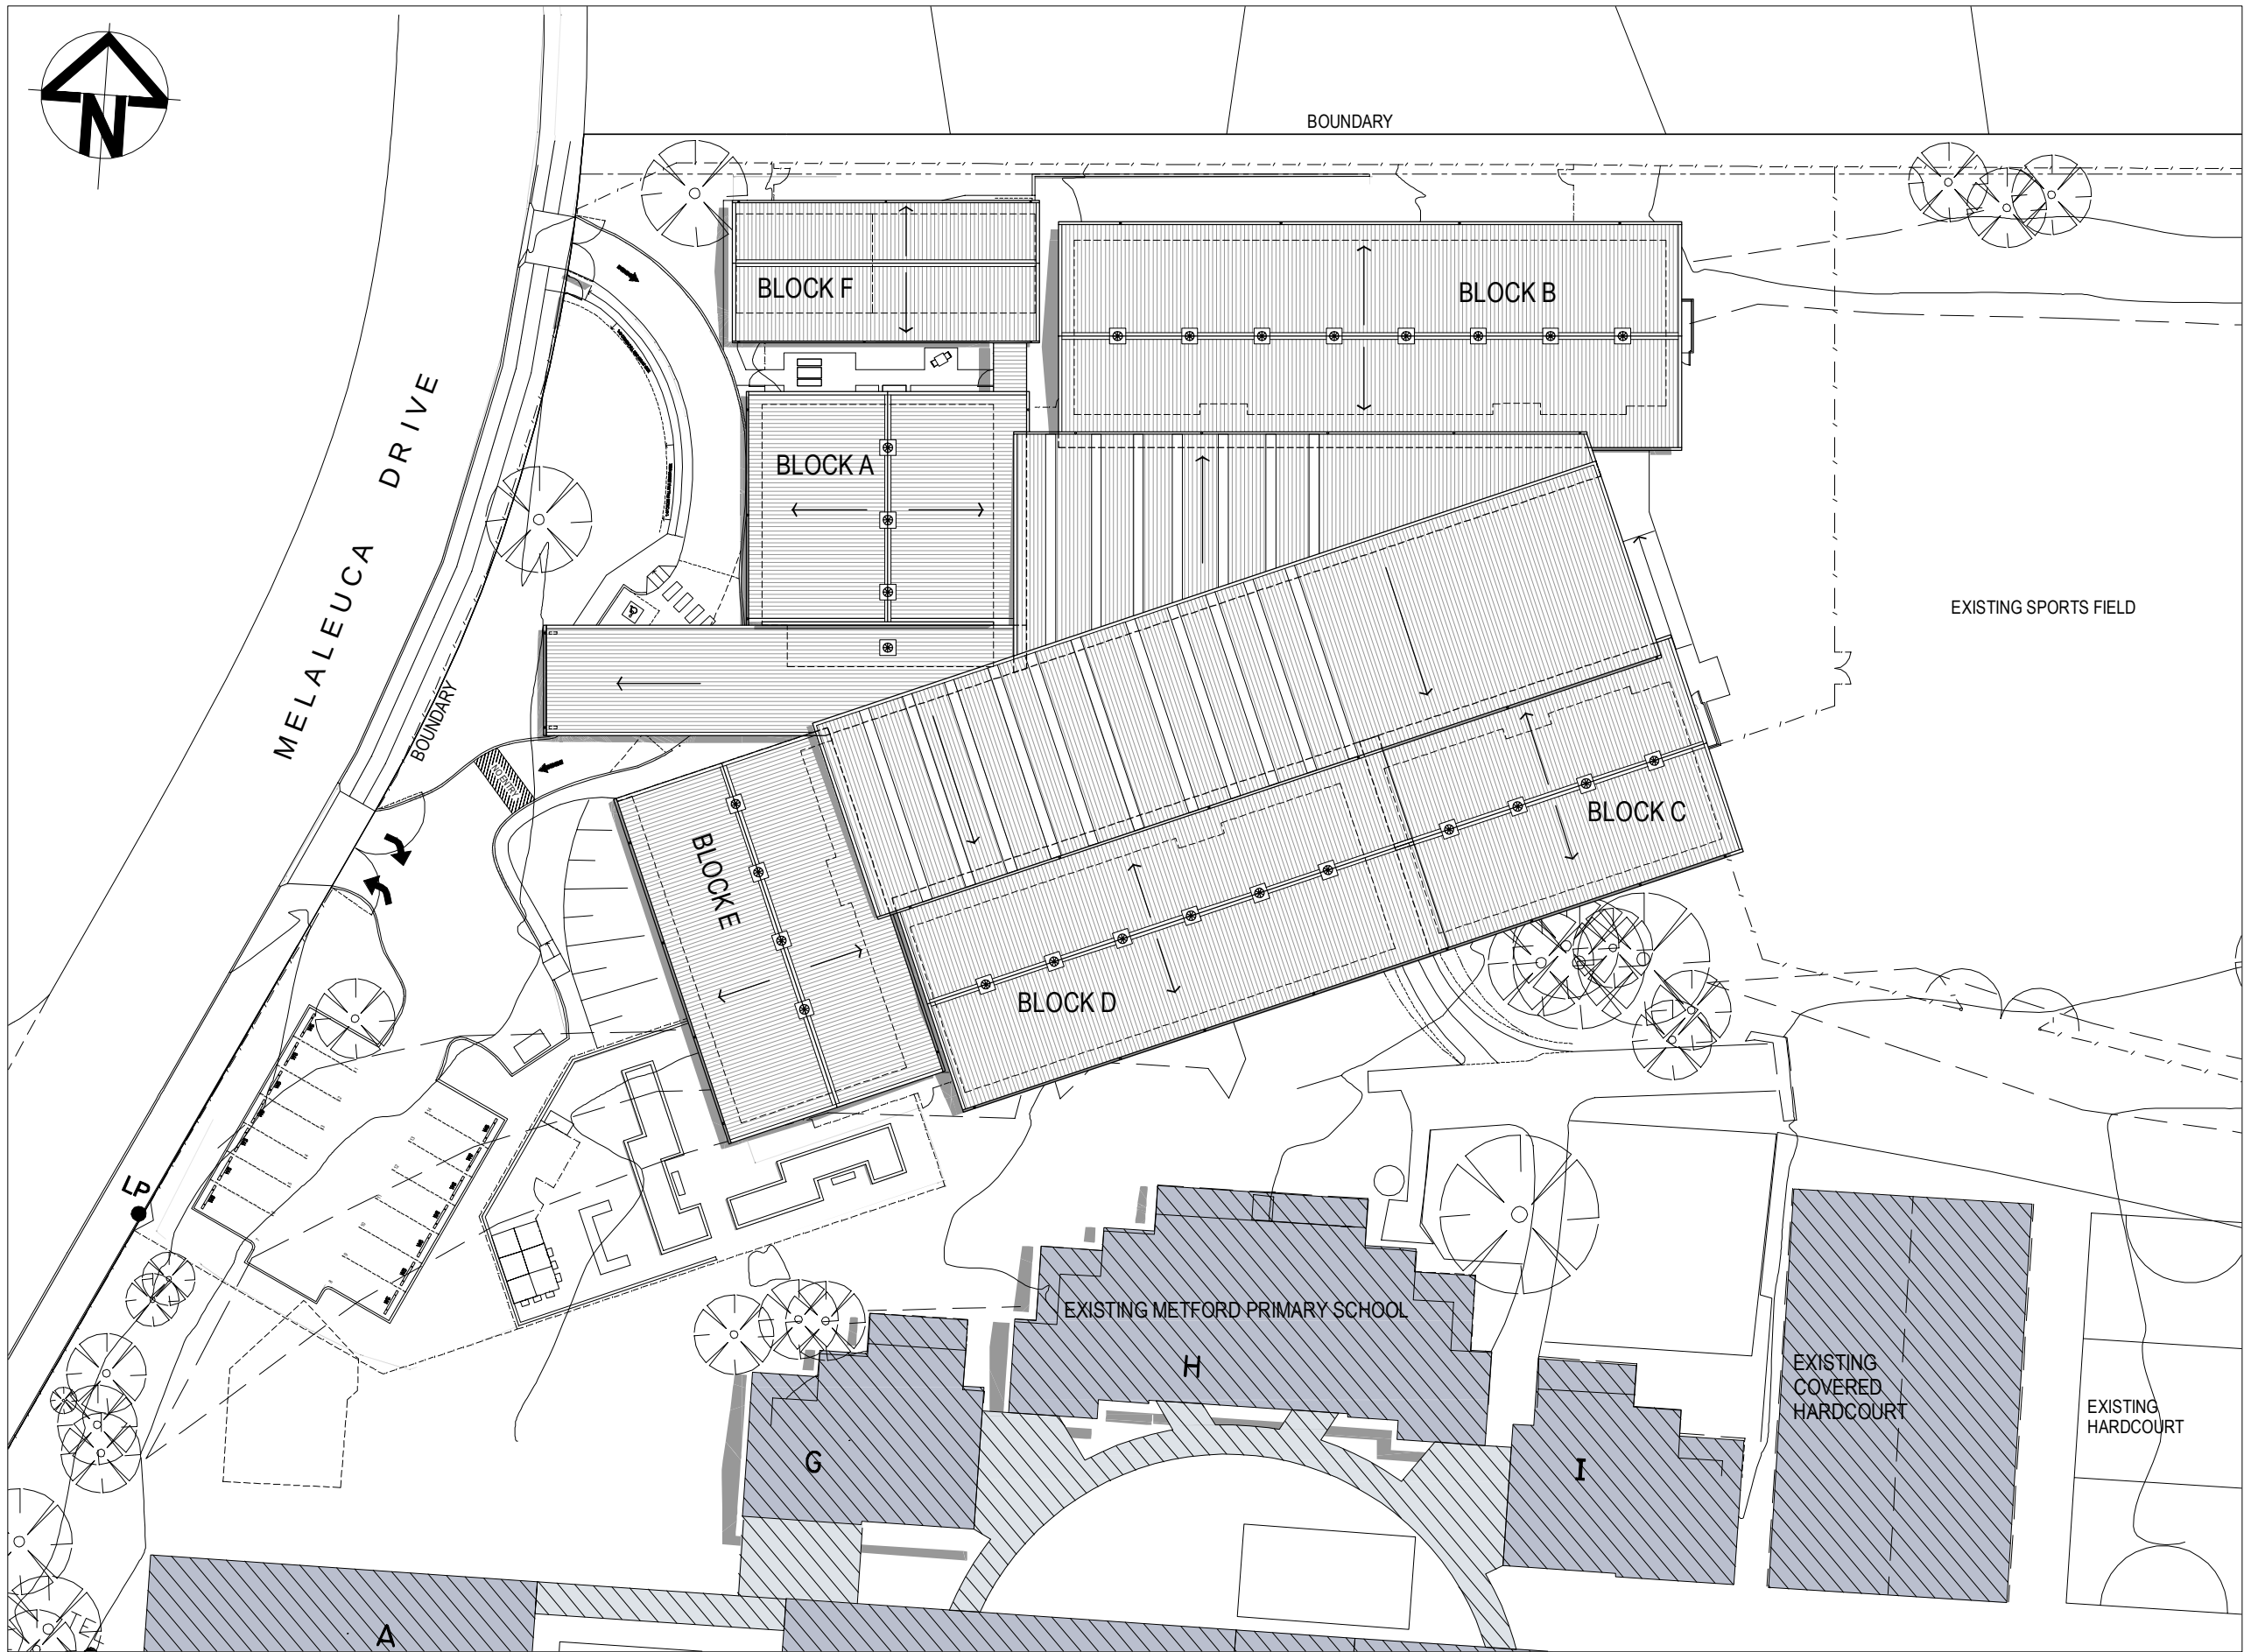

SHADOW DIAGRAM DECEMBER 21st 12 Noon

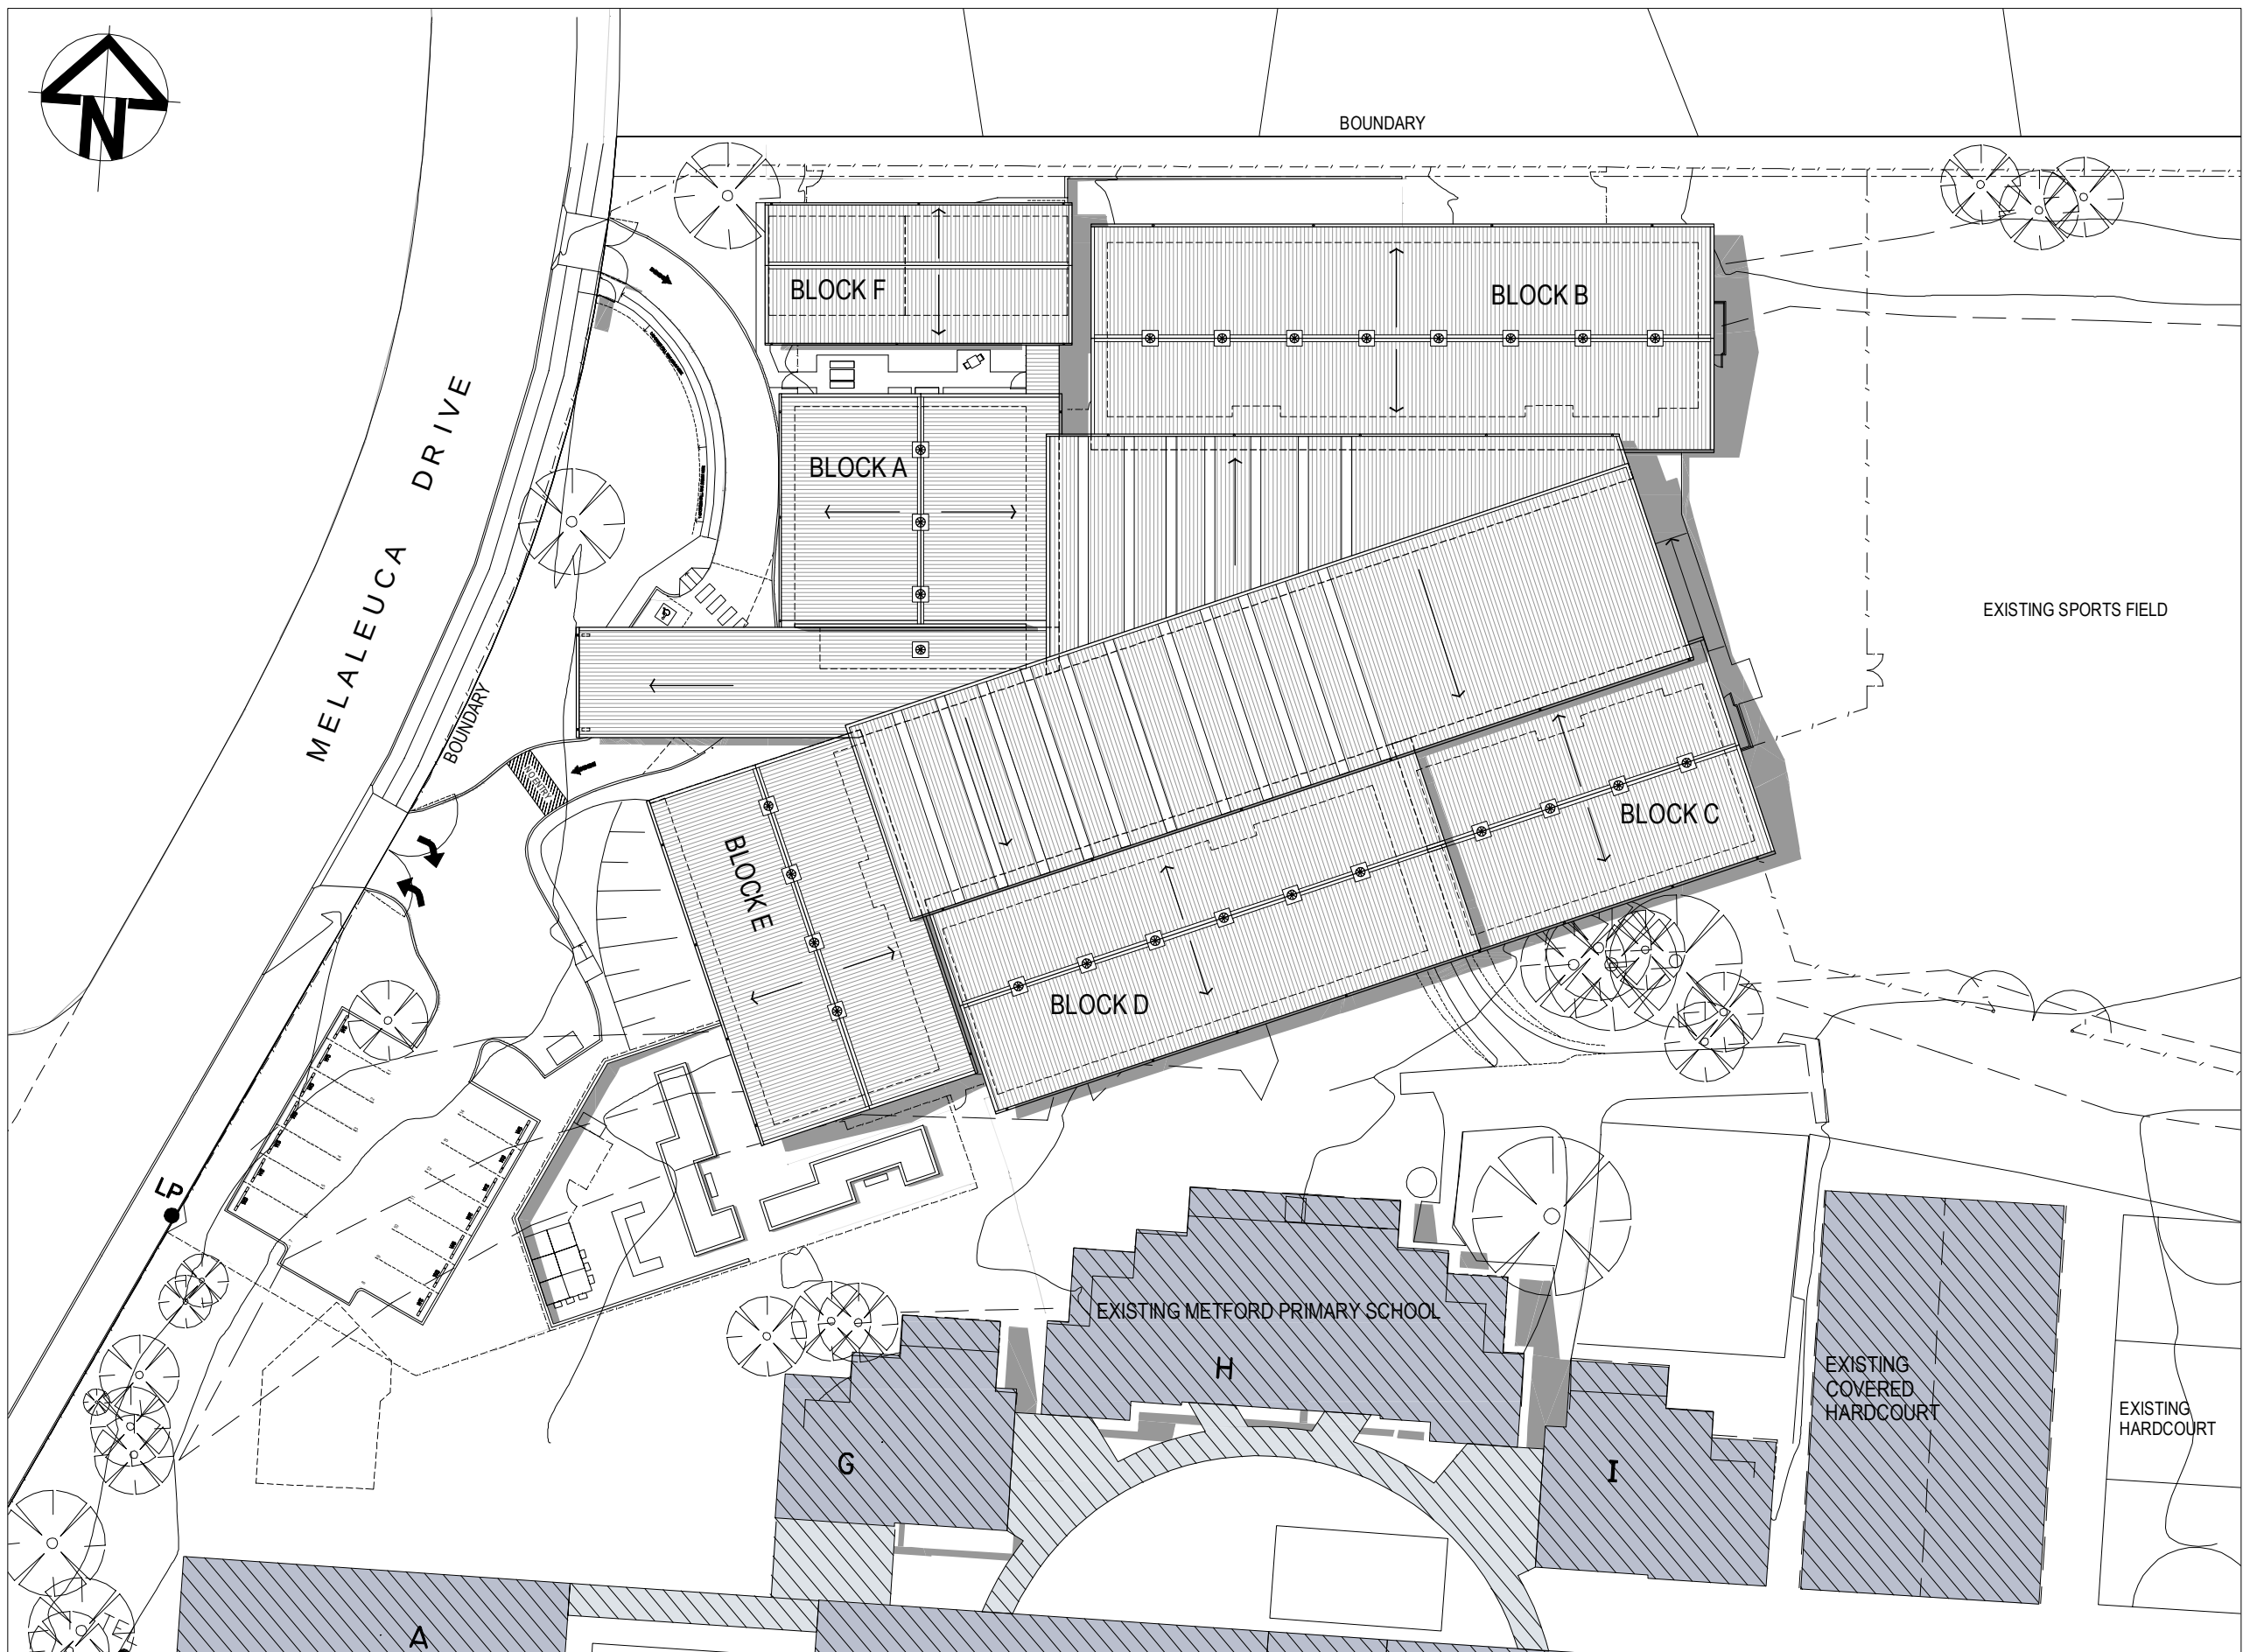

SHADOW DIAGRAM DECEMBER 21st 3pm

 

EJE ARCHITECTURE
ACN 002 912 843 | ABN 82 644 649 849
Nominated Architect: Peter Campbell | NSW Architects Registration No: 4294
P +61 2 4929 2353 | F +61 2 4926 3069 | E mail@eye.com.au | W www.eye.com.au
A 412 KING STREET, NEWCASTLE, NSW 2300

COMPLETION OF THE QUALITY ASSURANCE CHECKS IS VERIFICATION THAT THE DOCUMENT CONFORMS WITH THE REQUIREMENTS OF THE QUALITY PROJECT PLAN. WHERE QUALITY ASSURANCE CHECK IS INCOMPLETE THIS DOCUMENT IS PRELIMINARY FOR INFORMATION PURPOSES ONLY, OR SUCH PURPOSES AS STATED IN THE REVISION COLUMN.

THE IDEAS, INFORMATION AND CONCEPTS CONTAINED IN THIS DOCUMENT ARE THE PROPERTY OF EJE ARCHITECTURE. PHOTOCOPYING OR REPRODUCING THIS DOCUMENT AND PASSING IT ON TO OTHERS WITHOUT THE EXPRESS PERMISSION OF EJE ARCHITECTURE IS AN INFRINGEMENT OF COPYRIGHT. ©

DRM | CHRD | VRFD |
JIM | BAB | PAC

COMMENTS
DA SUBMISSION

DATE
28/09/12

REV
A

PROJECT MANAGEMENT NSW GOVERNMENT - PUBLIC WORKS T 02 4908 4848 F 02 4908 4954	STRUCTURAL/CIVIL NORTHROP T 02 4943 1777 F 02 4943 1577
ARCHITECTURAL EJE ARCHITECTURE T 02 4929 2353 F 02 4926 3069	ELECTRICAL ELECTRICAL PROJECTS AUSTRALIA T 02 4967 5999 F 02 4967 5993
LANDSCAPE TERRAS LANDSCAPE ARCHITECTS T 02 4929 4926 F 02 4926 3069	MECHANICAL NORTHROP T 02 4943 1777 F 02 4943 1577
QUANTITY SURVEYOR RIDER LEVETT BUCKNALL T 02 4940 000 F 02 4961 1222	HYDRAULIC MCALLUM/PFCA T 02 4946 2633 F 02 4946 2611



PROJECT: PROPOSED HUNTER RIVER COMMUNITY SCHOOL

CLIENT: NSW GOVERNMENT PUBLIC WORKS

SITE: MELALEUCA DRIVE METFORD, NSW 2323


DRAWING: SHADOW DIAGRAMS
DECEMBER 21st, 9am, 12Noon & 3pm

WORK IN FIGURED DIMENSIONS IN PREFERENCE TO SCALE. CHECK DIMENSIONS AND LEVELS ON SITE PRIOR TO THE ORDERING OF MATERIALS OR THE COMPLETION OF WORKSHOP DRAWINGS. IF IN DOUBT ASK. REPORT ALL ERRORS AND OMISSIONS.


DRAWN: JM/BB DATE: SEPT 2012 SCALES: 1:500@A1

PROJECT No: 9597 PHASE: DA DRAWING No: DA006 REV: A




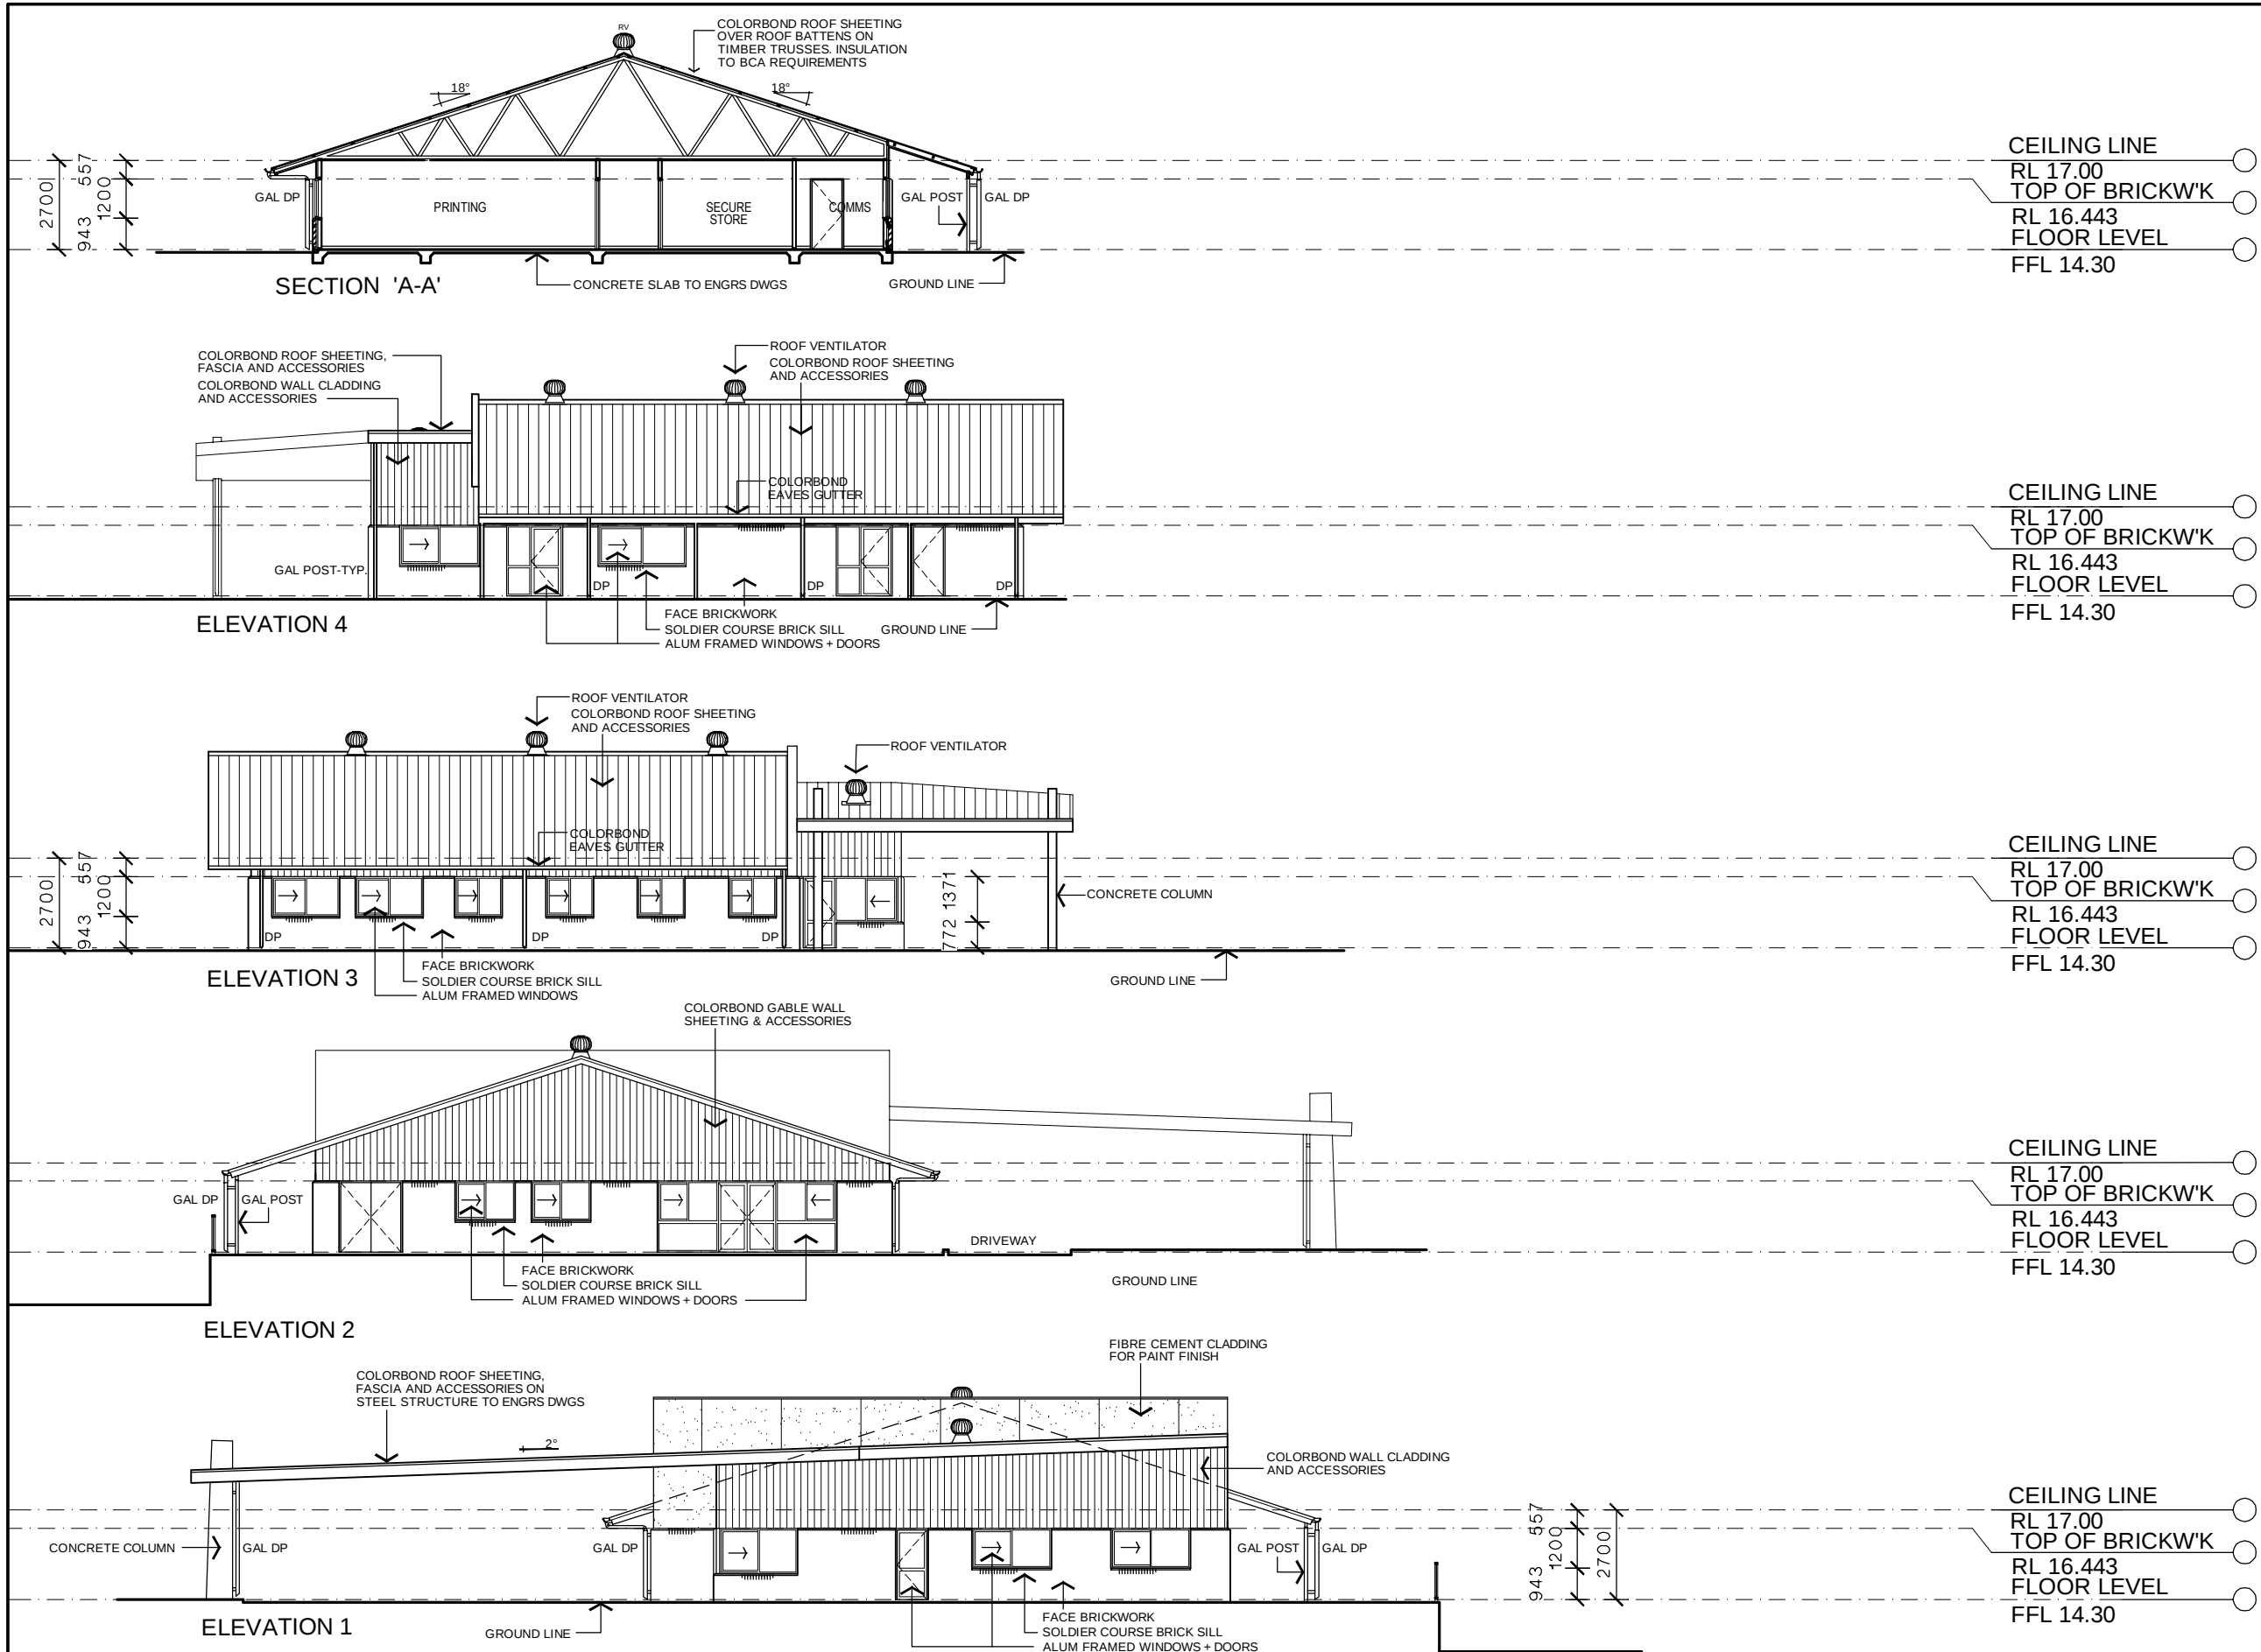


BLOCK 'A'

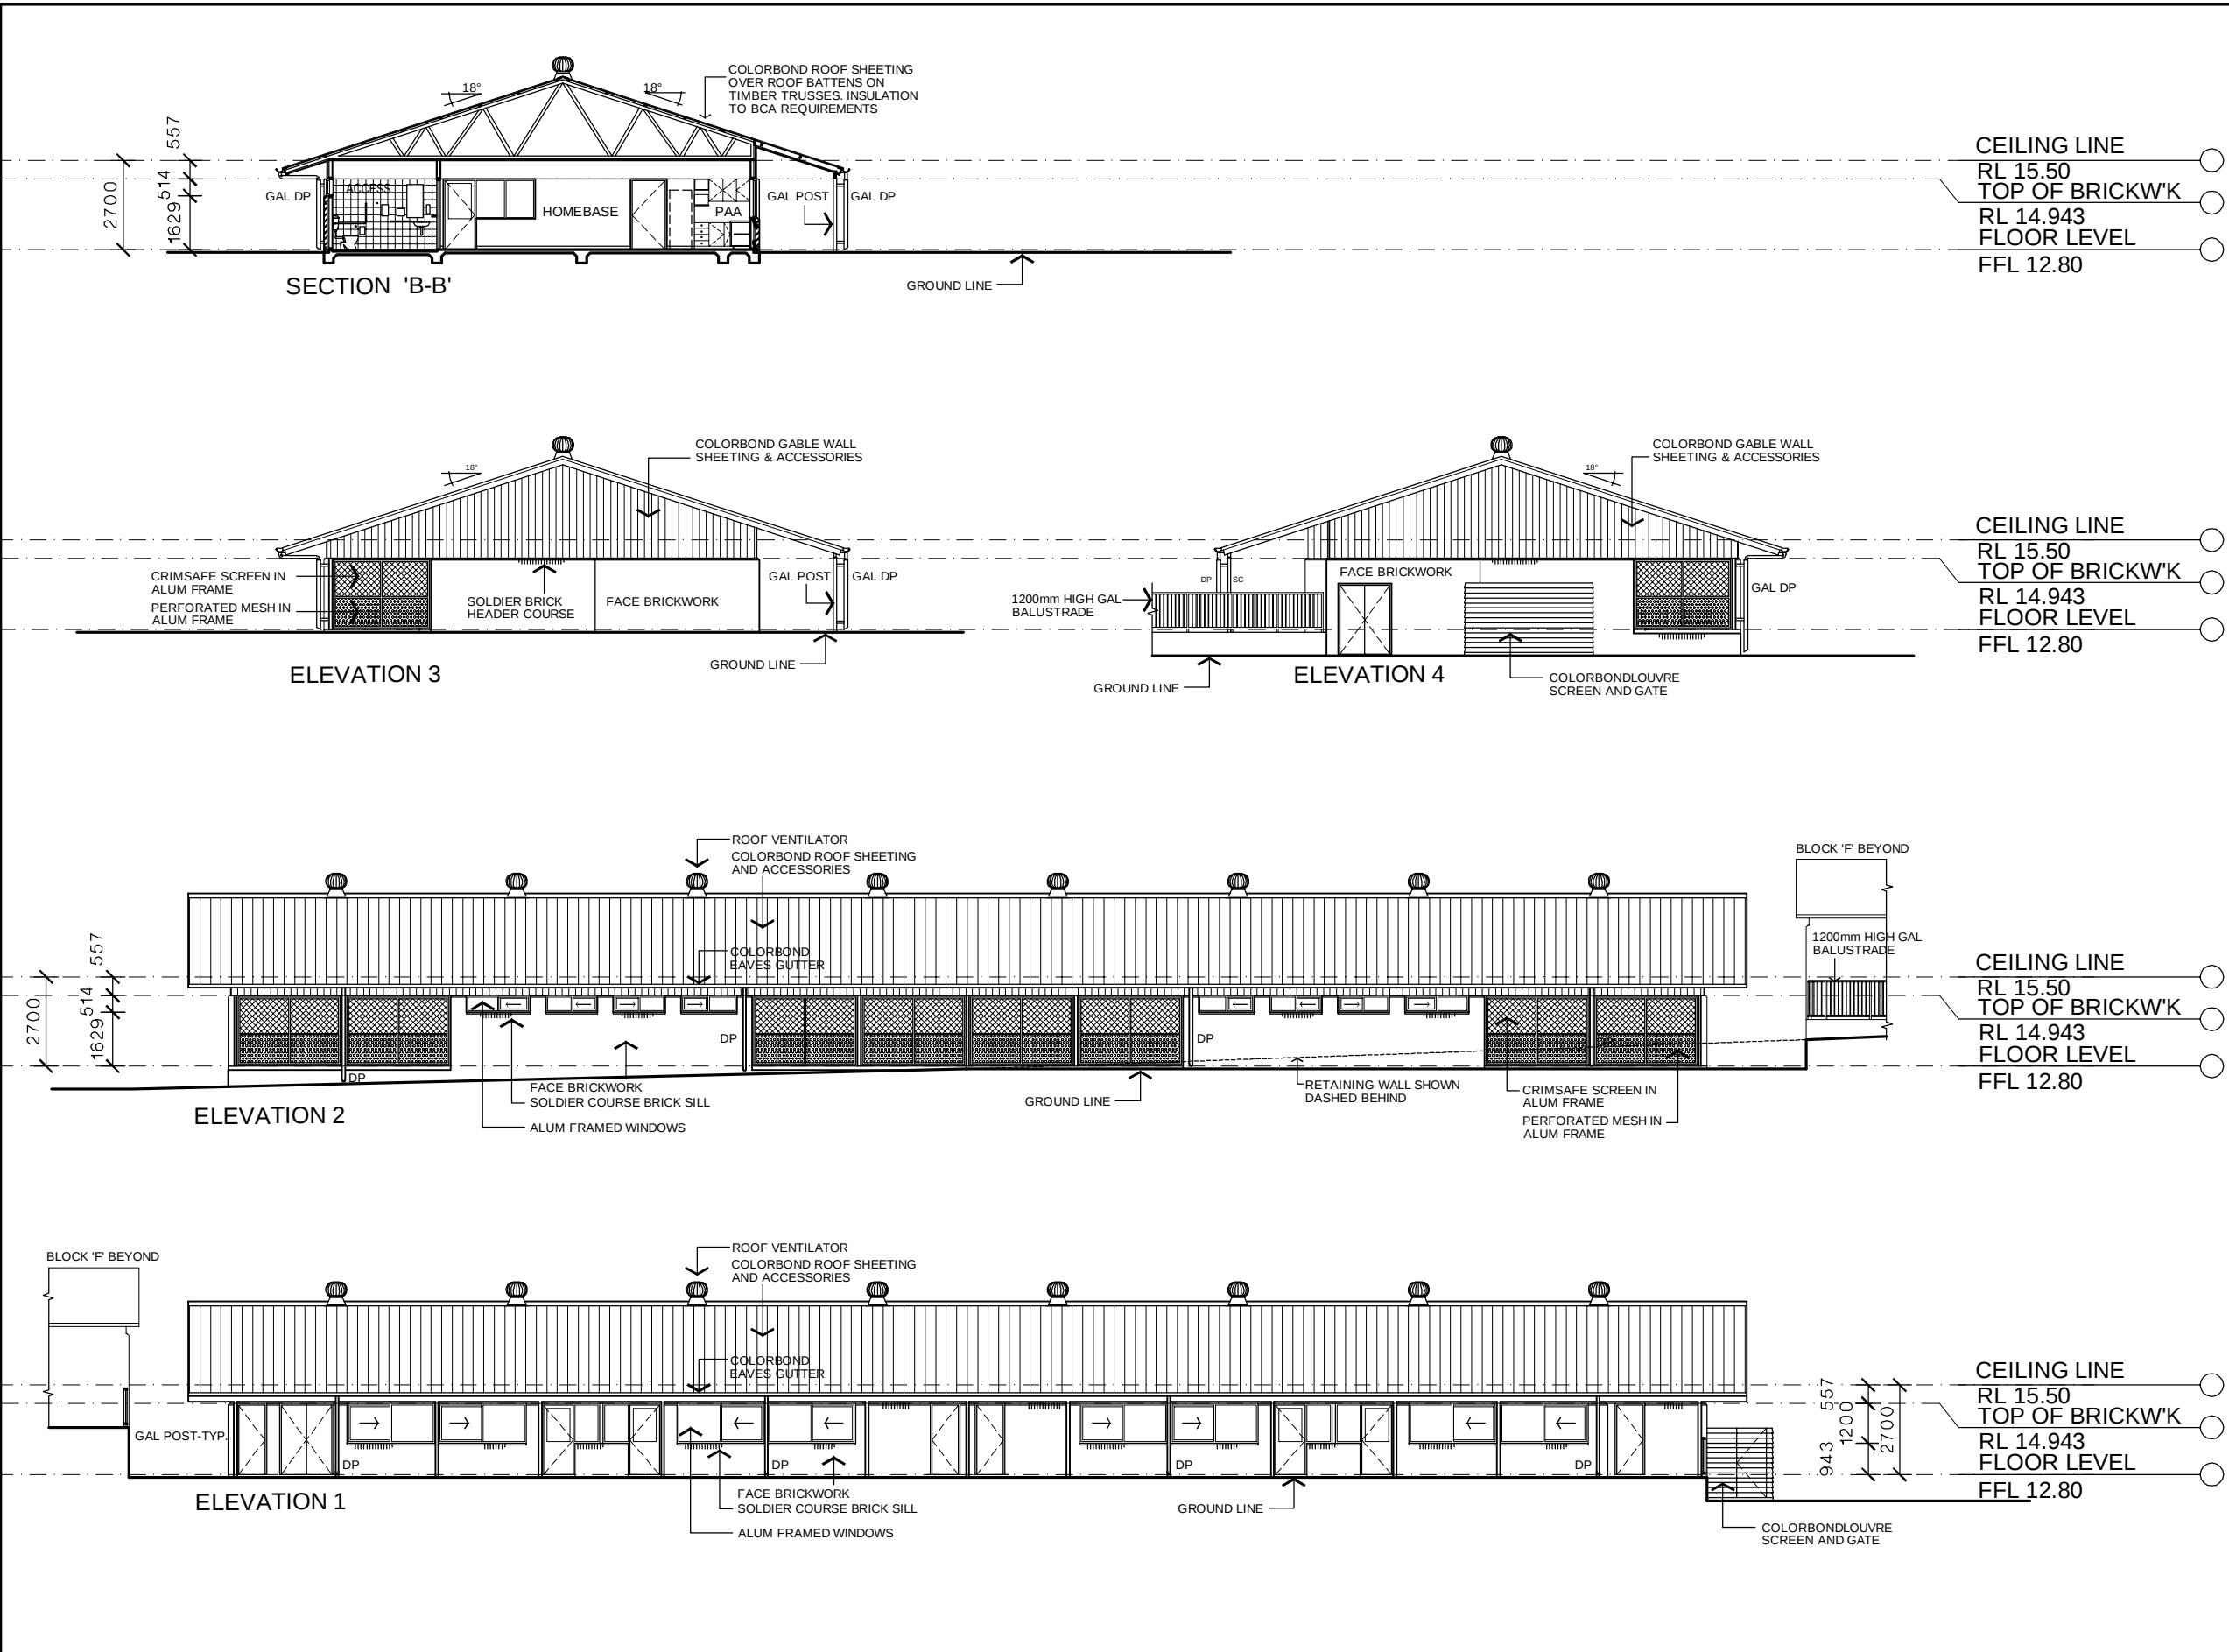

BLOCK 'B'

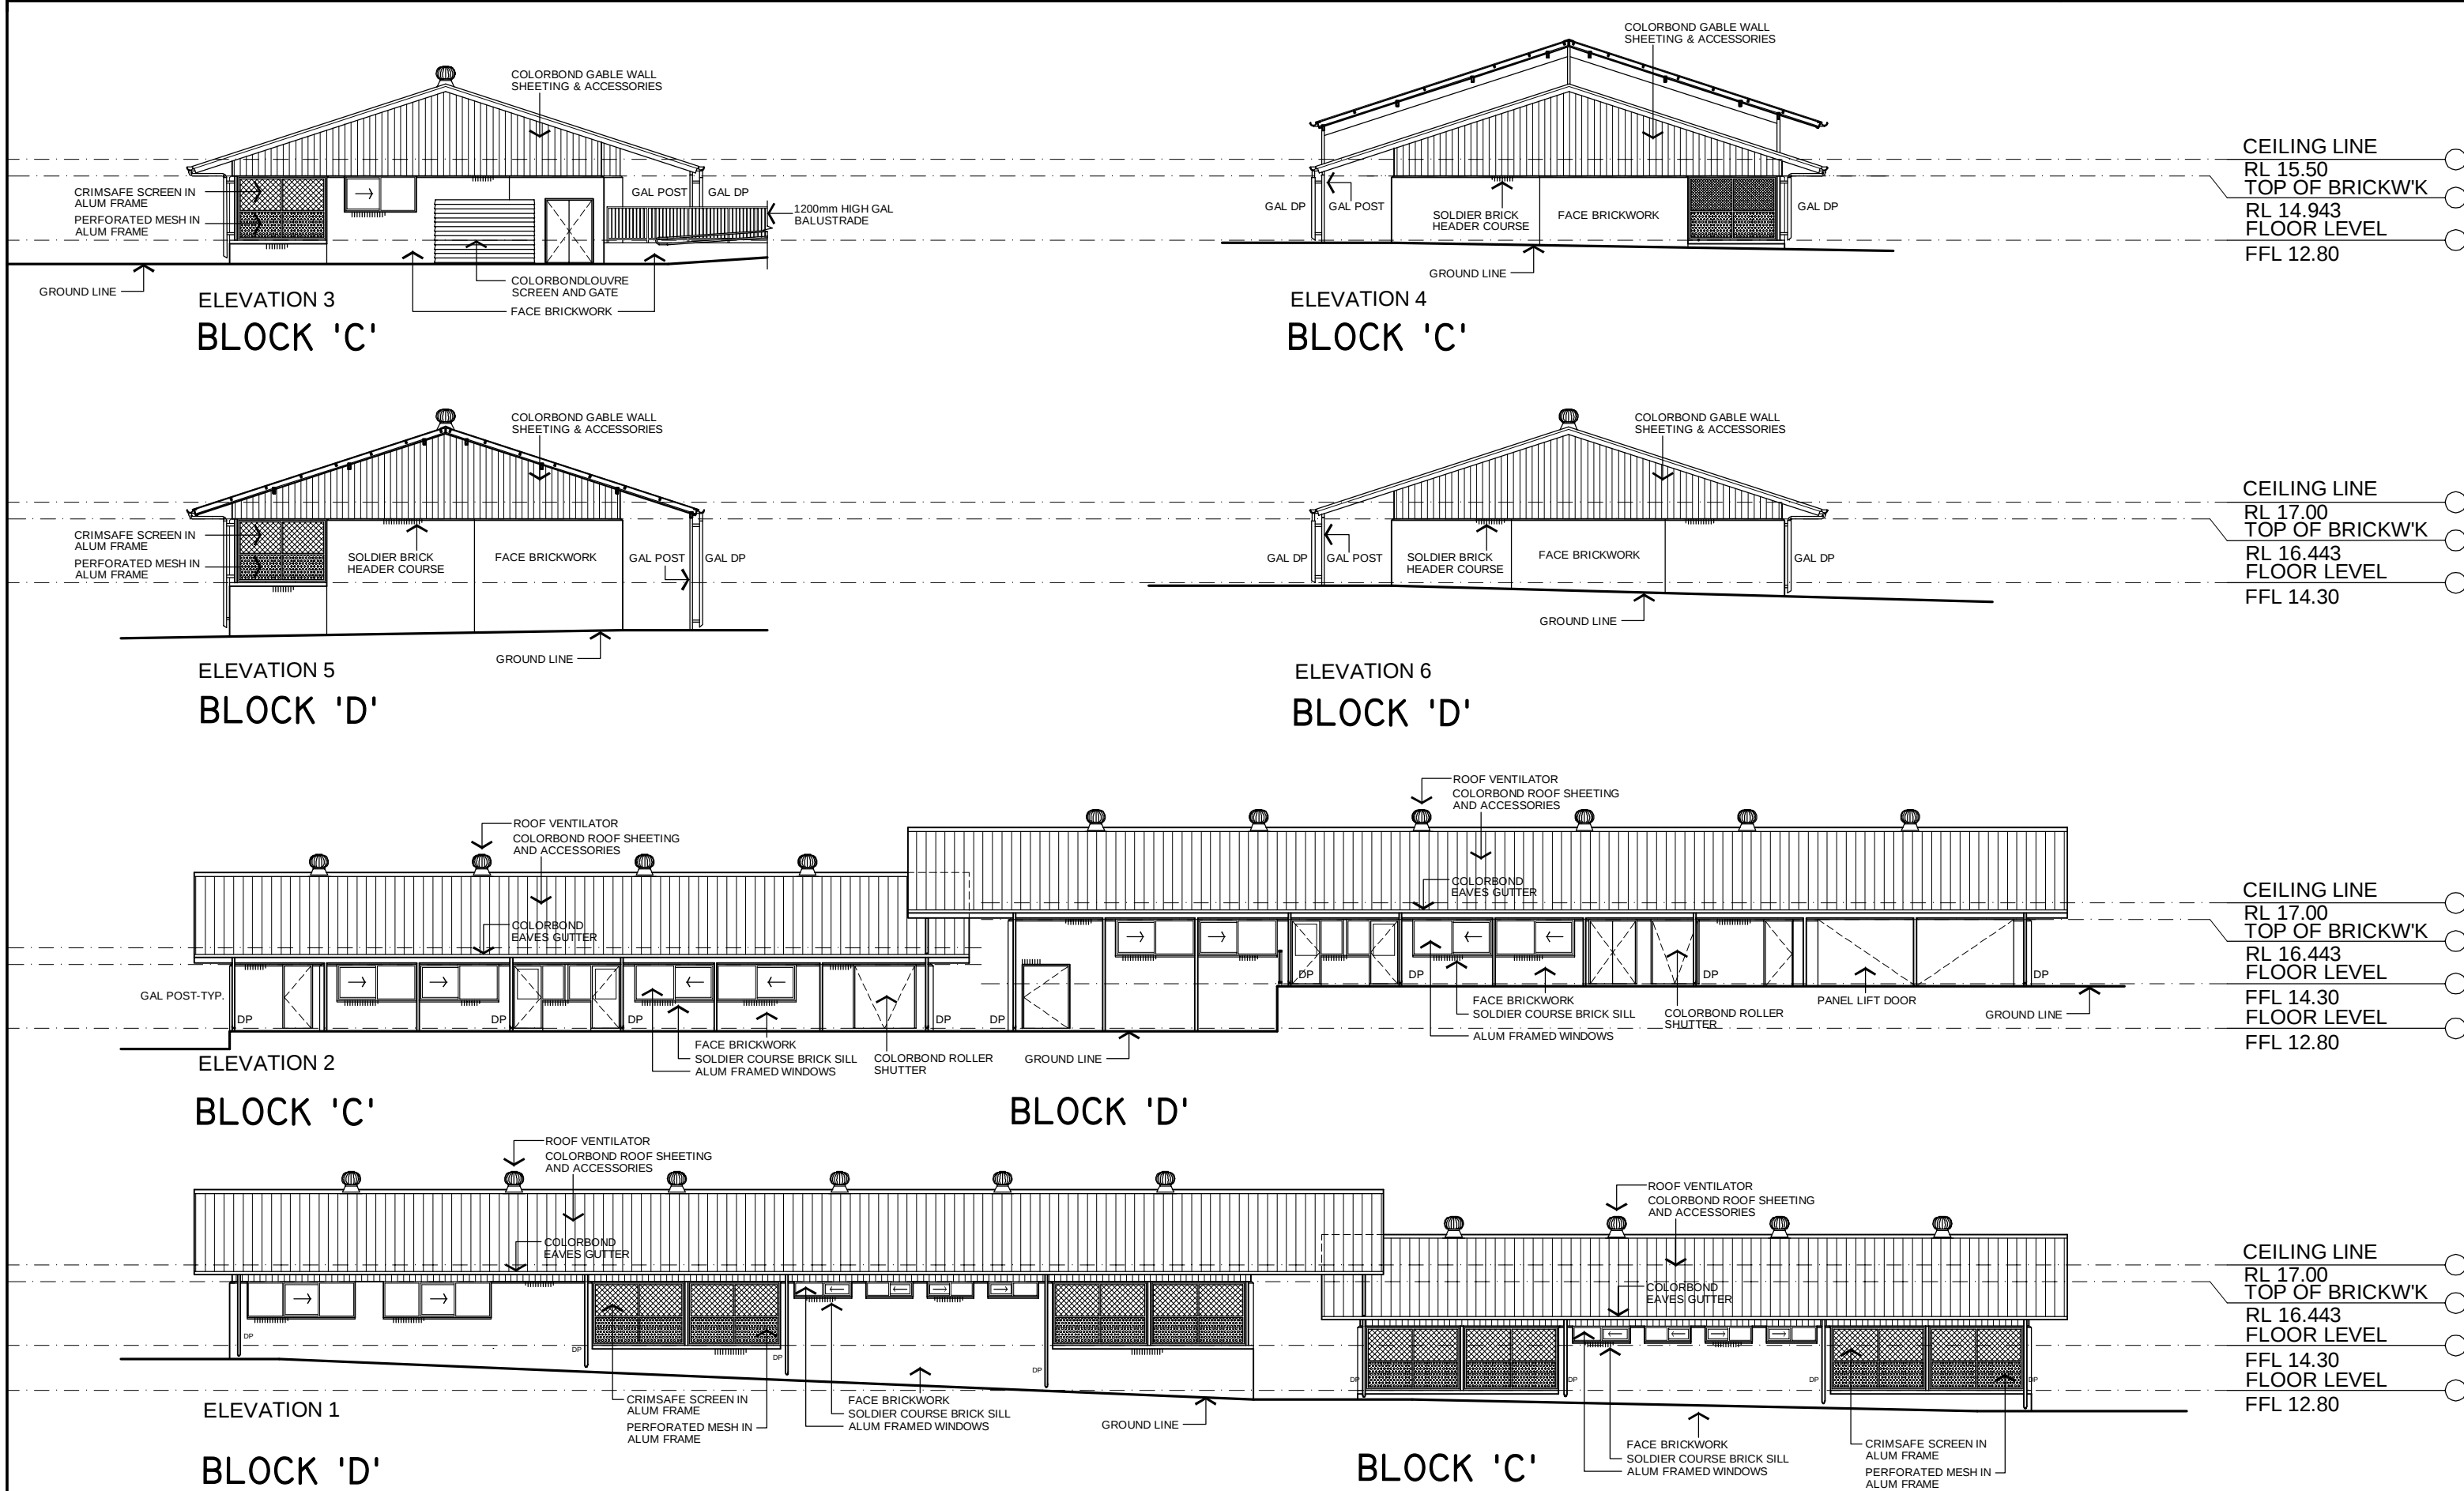

BLOCKS 'C' + 'D'

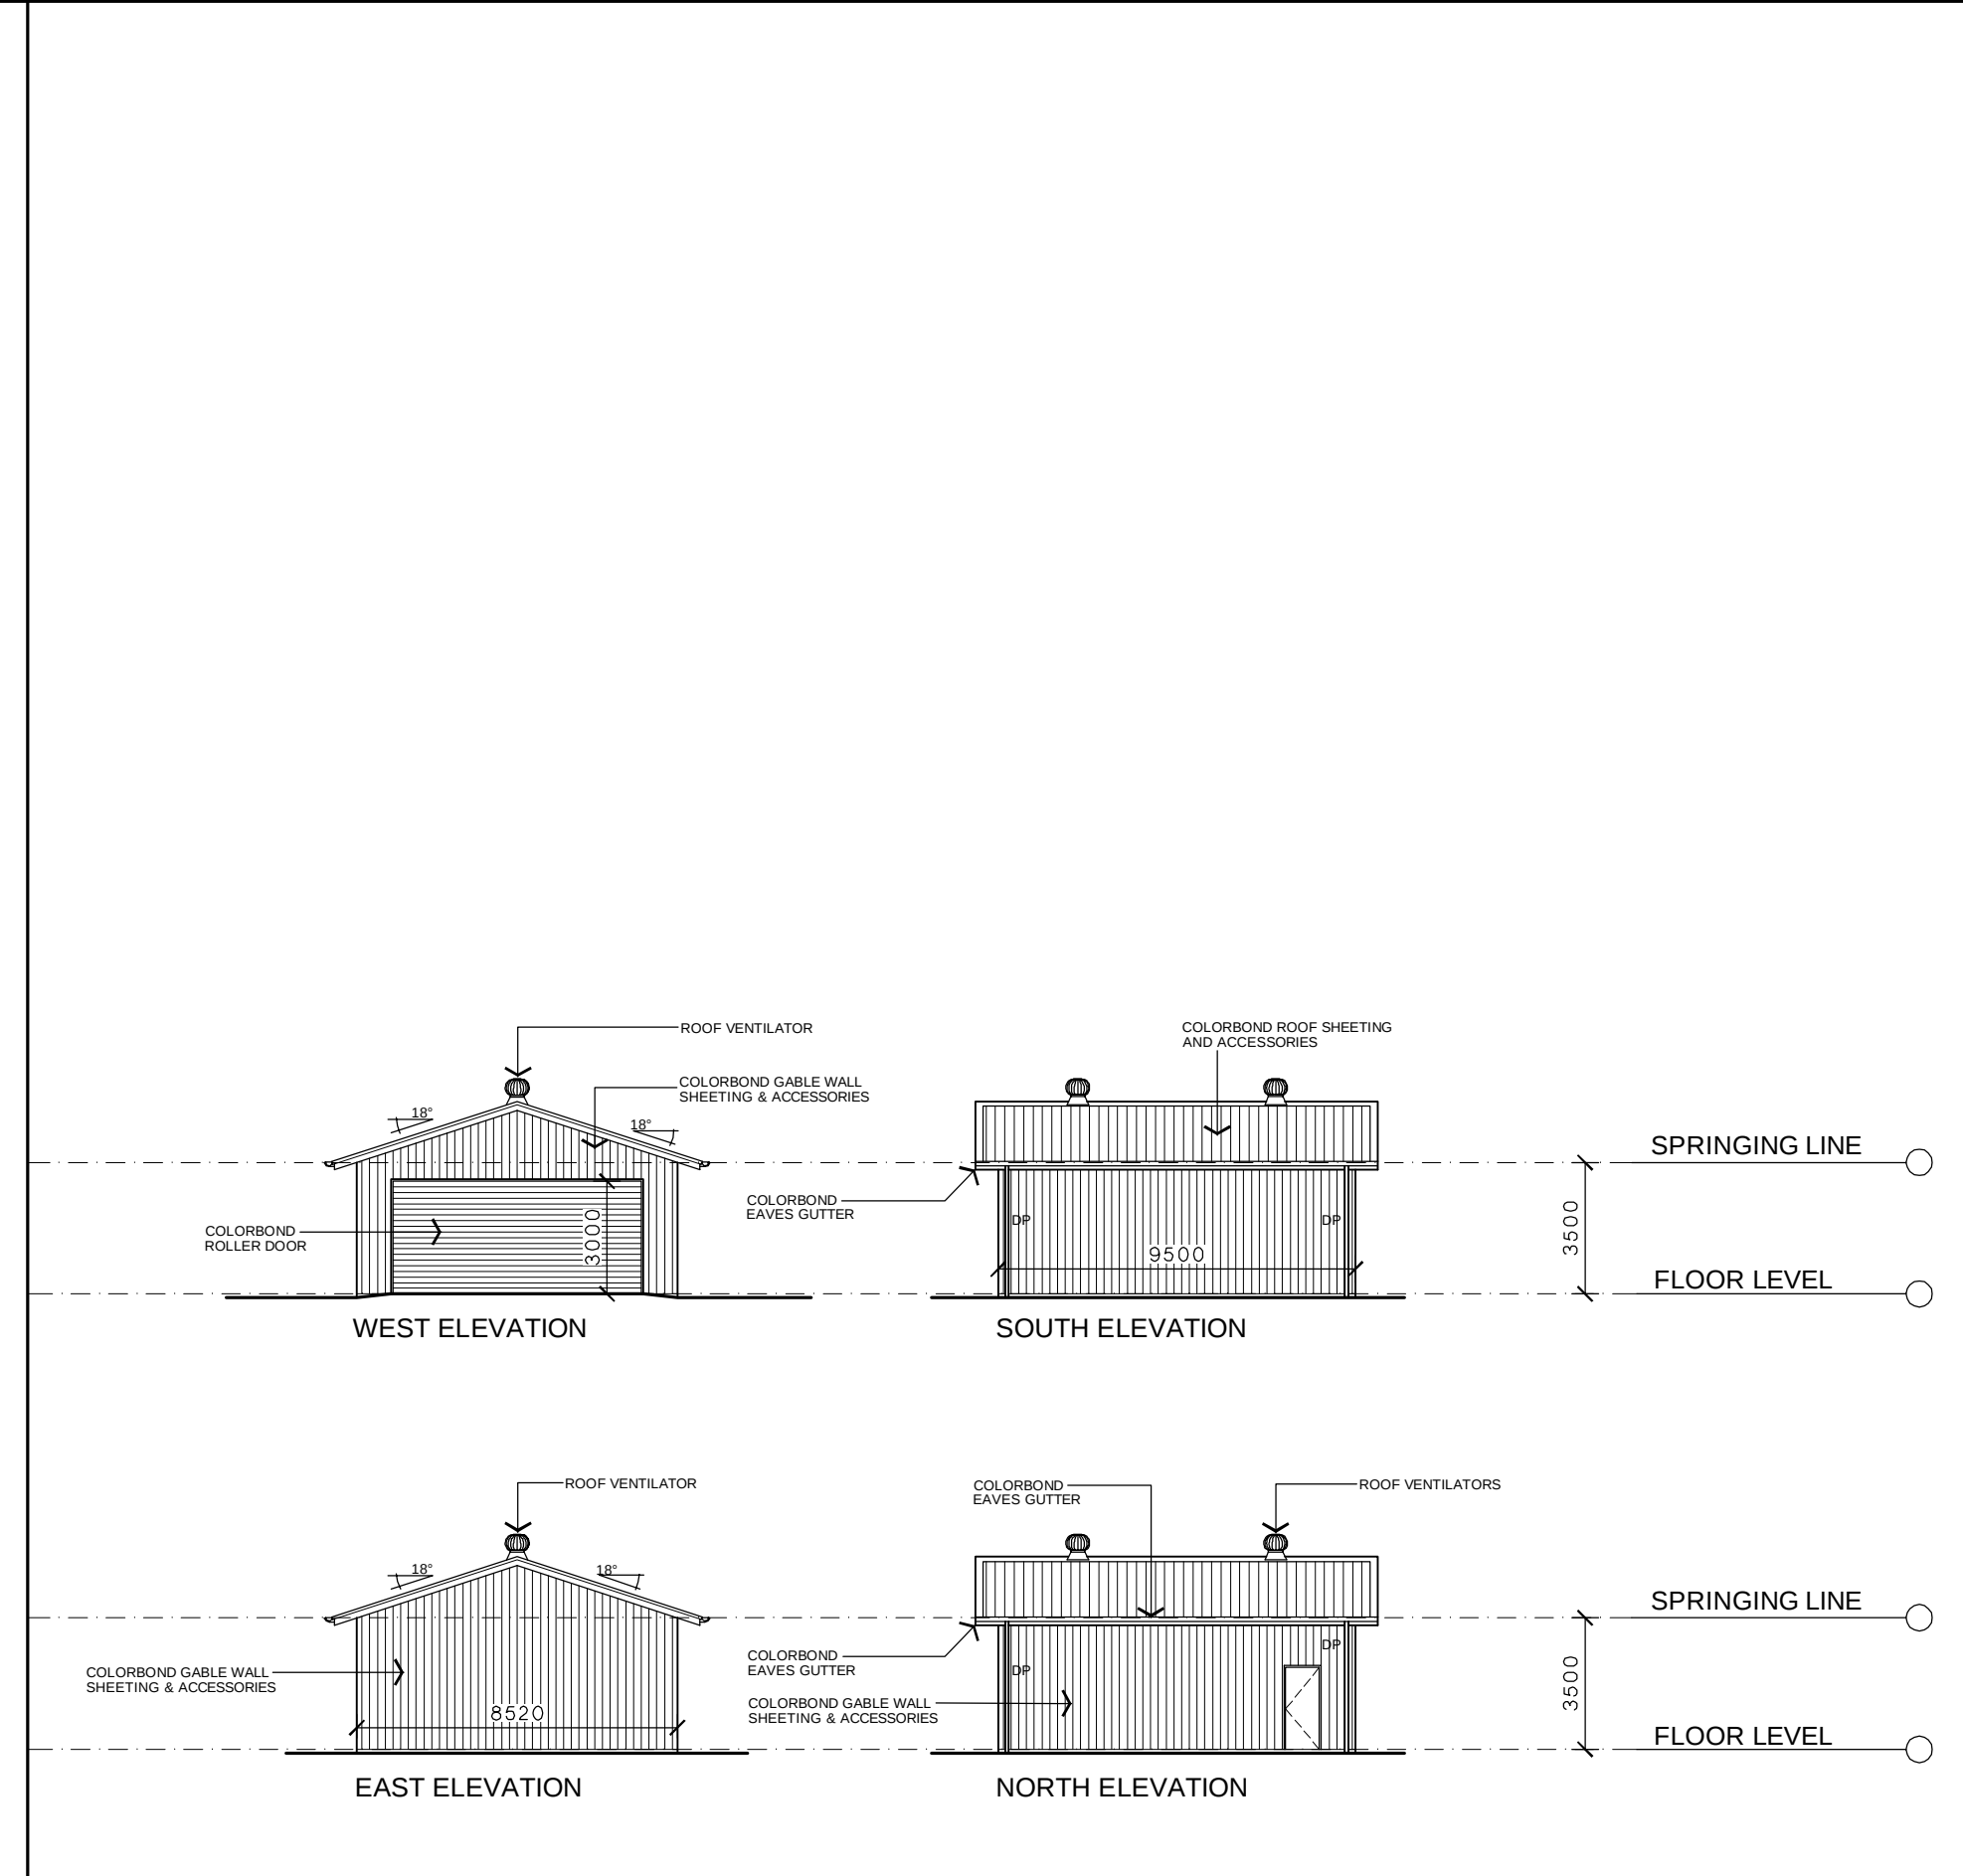

BUS GARAGE

PROJECT MANAGEMENT NSW GOVERNMENT - PUBLIC WORKS T 02 4908 4848 F 02 4908 4954	STRUCTURAL/CIVIL NORTHROP T 02 4943 1777 F 02 4943 1577
ARCHITECTURAL EJE ARCHITECTURE T 02 4929 2353 F 02 4926 3069	ELECTRICAL ELECTRICAL PROJECTS AUSTRALIA T 02 4967 5999 F 02 4967 5993
LANDSCAPE TERRAS LANDSCAPE ARCHITECTS T 02 4929 4926 F 02 4926 3069	MECHANICAL NORTHROP T 02 4943 1777 F 02 4943 1577
QUANTITY SURVEYOR RIDER LEVETT BUCKNALL T 02 4940 000 F 02 4961 1222	HYDRAULIC MCALLUM/PCCA T 02 4946 2633 F 02 4946 2611



PROJECT: PROPOSED HUNTER RIVER COMMUNITY SCHOOL

CLIENT: NSW GOVERNMENT PUBLIC WORKS

SITE: MELALEUCA DRIVE METFORD, NSW 2323

DRAWING: SECTIONS ELEVATIONS SHEET 1

WORK IN FIGURED DIMENSIONS IN PREFERENCE TO SCALE. CHECK DIMENSIONS AND LEVELS ON SITE PRIOR TO THE ORDERING OF MATERIALS OR THE COMPLETION OF WORKSHOP DRAWINGS. IF IN DOUBT ASK. REPORT ALL ERRORS AND OMISSIONS

DRAWN: RRT DATE: AUG 2012 SCALES: 1:200@A1

PROJECT No: 9597 PHASE: DA DRAWING No: DA007 REV: A

