

EJE ARCHITECTURE ACN 002 912 843 | **ABN** 82 644 649 849

Nominated Architect - Peter Campbell | NSW Architects Registration No: 4294

P +61 2 4929 2353 | F +61 2 4926 3069 | E mail@eje.com.au | W www.eje.com.au

A 412 KING STREET, NEWCASTLE, NSW 2300

COMPLETION OF THE QUALITY ASSURANCE CHECKS IS VERIFICATION THAT THE DOCUMENT CONFORMS WITH THE REQUIREMENTS OF THE QUALITY PROJECT PLAN. WHERE QUALITY ASSURANCE CHECK IS INCOMPLETE THIS DOCUMENT IS PRELIMINARY FOR INFORMATION PURPOSES ONLY, OR SUCH PURPOSES AS STATED IN THE REVISION COLUMN.

THE IDEAS, INFORMATION AND CONCEPTS CONTAINED IN THIS DOCUMENT ARE THE PROPERTY OF EJE ARCHITECTURE. PHOTOCOPYING OR REPRODUCING THIS DOCUMENT AND PASSING IT ONTO OTHERS WITHOUT THE EXPRESS PERMISSION OF EJE ARCHITECTURE IS AN INFRINGEMENT OF COPYRIGHT. ©

D | VRFD

| DRN | C

COMMENTS

DATE

KEV |

PROJECT MANAGEMENT
NSW GOVERNMENT : PUBLIC WORKS
T 02 4908 4848 F 02 4908 4954

ARCHITECTURAL
EJE ARCHITECTURE
T 02 4929 2353 F 02 4926 3069

LANDSCAPE
TERRAS LANDSCAPE ARCHITECTS
T 02 4929 4926 02 4926 3069

CUANTITY SURVEYOR
RIDER LEVETT BUCKNALL
T 02 4940 000 F 02 4961 1222

TRUCTURAL/CIVIL
NORTHROP
T 02 4943 1777 F 02 4943 1577

MECHANICAL
NORTHROP
T 02 4943 1777 F 02 4943 1577

HYDRAULIC
McCALLUM PFCA
T 02 4940 2633 F 02 4946 2611





PROPOSED HUNTER RIVER COMMUNITY SCHOOL

CLIENT: NSW GOVERNMENT PUBLIC WORKS

MELALEUCA DRIVE METFORD, NSW 2323

DRAWING: SECTIONS
ELEVATIONS
SHEET 2

WORK IN FIGURED DIMENSIONS IN PREFERENCE TO SCALE. CHECK DIMENSIONS AND LEVELS ON SITE PRIOR TO THE ORDERING OF MATERIALS OR THE COMPLETION OF WORKSHOP DRAWINGS. IF IN DOUBT ASK. REPORT ALL ERRORS AND OMISSIONS.

DRAWN: DATE: SCALES:

RRT AUG 2012 1:200@A1

PROJECT No: PHASE: DRAWING No: F















EJE ARCHITECTURE

ACN 002 912 843 | ABN 82 644 649 849

Nominated Architect - Peter Campbell | NSW Architects Registration No: 4294

P +61 2 4929 2353 | F +61 2 4926 3069 | E mail@eje.com.au | W www.eje.com.au

A 412 KING STREET, NEWCASTLE, NSW 2300

COMPLETION OF THE QUALITY ASSURANCE CHECKS IS VERIFICATION THAT THE DOCUMENT CONFORMS WITH THE REQUIREMENTS OF THE QUALITY PROJECT PLAN. WHERE QUALITY ASSURANCE CHECK IS INCOMPLETE THIS DOCUMENT IS PRELIMINARY FOR INFORMATION PURPOSES ONLY, OR SUCH PURPOSES AS STATED IN THE REVISION COLUMN.

THE IDEAS, INFORMATION AND CONCEPTS CONTAINED IN THIS DOCUMENT ARE THE PROPERTY OF EJE ARCHITECTURE. PHOTOCOPYING OR REPRODUCING THIS DOCUMENT AND PASSING IT ONTO OTHERS WITHOUT THE EXPRESS PERMISSION OF EJE ARCHITECTURE IS AN INFRINGEMENT OF COPYRIGHT. ©

PROJECT MANAGEMENT

NSW GOVERNMENT: PUBLIC WORKS
T 02 4908 4848 F 02 4908 4954

STRUCTURAL/CIVIL

NORTHROP
T 02 4943 1777 F 02 4943 1577 ARCHITECTURAL EJE ARCHITECTURE T 02 4929 2353 F 02 4926 3069 ELECTRICAL
ELECTRICAL PROJECTS AUSTRALIA
T 02 4967 5999 F 02 4967 5993 LANDSCAPE
TERRAS LANDSCAPE ARCHITECTS
T 02 4929 4926 02 4926 3069 MECHANICAL NORTHROP T 02 4943 1777 F 02 4943 1577

 QUANTITY SURVEYOR
 HYDRAULIC

 RIDER LEVETT BUCKNALL
 McCALLUM PFCA

 T 02 4940 000
 F 02 4961 1222

 T 02 4946 2633
 F 02 4946 2611





PROJECT: PROPOSED HUNTER RIVER COMMUNITY SCHOOL

CLIENT: NSW GOVERNMENT PUBLIC WORKS

MELALEUCA DRIVE METFORD, NSW 2323

DRAWING: ARTISTS IMPRESSIONS SHEET 1

WORK IN FIGURED DIMENSIONS IN PREFERENCE TO SCALE. CHECK DIMENSIONS AND LEVELS ON SITE PRIOR TO THE ORDERING OF MATERIALS OR THE COMPLETION OF WORKSHOP DRAWINGS. IF IN DOUBT ASK. REPORT ALL ERRORS AND OMISSIONS.

JM/BB SEPT 2012 NTS

PROJECT No: 9597

DA DA009

















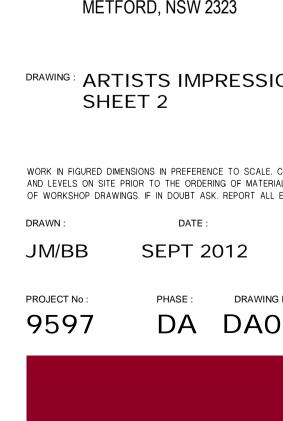

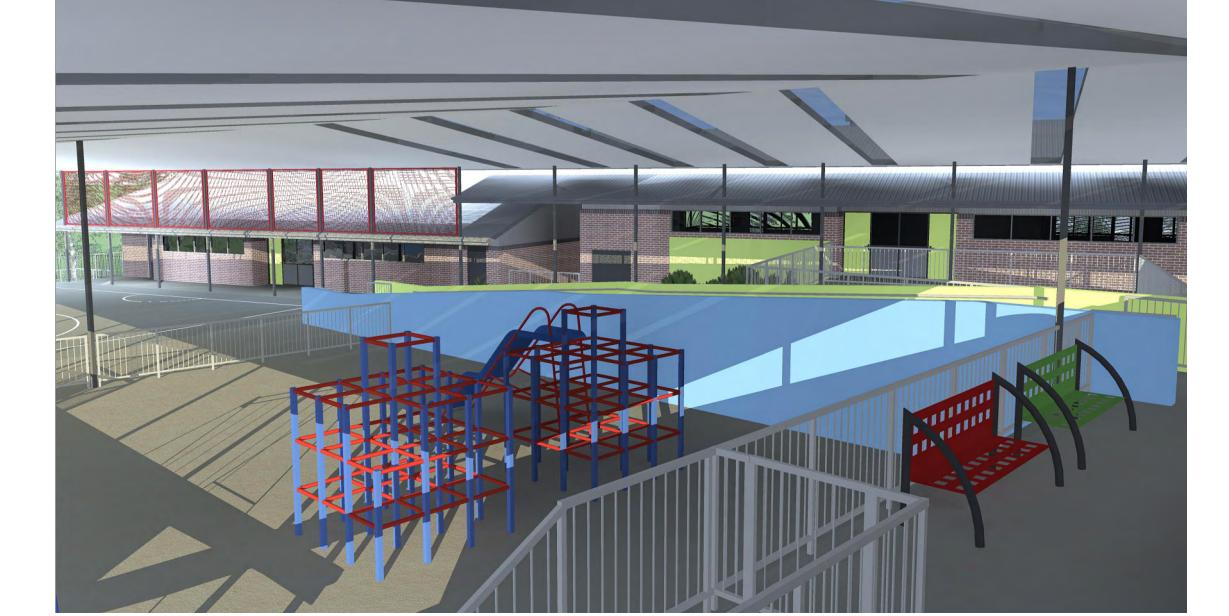

EJE ARCHITECTURE

ACN 002 912 843 | ABN 82 644 649 849

Nominated Architect - Peter Campbell | NSW Architects Registration No: 4294

P +61 2 4929 2353 | F +61 2 4926 3069 | E mail@eje.com.au | W www.eje.com.au

A 412 KING STREET, NEWCASTLE, NSW 2300

COMPLETION OF THE QUALITY ASSURANCE CHECKS IS VERIFICATION THAT THE DOCUMENT CONFORMS WITH THE REQUIREMENTS OF THE QUALITY PROJECT PLAN. WHERE QUALITY ASSURANCE CHECK IS INCOMPLETE THIS DOCUMENT IS PRELIMINARY FOR INFORMATION PURPOSES ONLY, OR SUCH PURPOSES AS STATED IN THE REVISION COLUMN.

THE IDEAS, INFORMATION AND CONCEPTS CONTAINED IN THIS DOCUMENT ARE THE PROPERTY OF EJE ARCHITECTURE. PHOTOCOPYING OR REPRODUCING THIS DOCUMENT AND PASSING IT ONTO OTHERS WITHOUT THE EXPRESS PERMISSION OF EJE ARCHITECTURE IS AN INFRINGEMENT OF COPYRIGHT. ©

PROJECT MANAGEMENT STRUCTURAL/CIVIL ARCHITECTURAL
EJE ARCHITECTURE
T 02 4929 2353 F 02 4926 3069 ELECTRICAL
ELECTRICAL PROJECTS AUSTRALIA
T 02 4967 5999 F 02 4967 5993 LANDSCAPE
TERRAS LANDSCAPE ARCHITECTS
T 02 4929 4926 02 4926 3069 MECHANICAL NORTHROP T 02 4943 1777 F 02 4943 1577

 QUANTITY SURVEYOR
 HYDRAULIC

 RIDER LEVETT BUCKNALL
 McCALLUM PFCA

 T 02 4940 000
 F 02 4961 1222

HYDRAULIC

McCALLUM PFCA

T 02 4946 2633

F 02 4946 2611





PROJECT: PROPOSED HUNTER RIVER COMMUNITY SCHOOL

CLIENT: NSW GOVERNMENT PUBLIC WORKS

SITE: MELALEUCA DRIVE METFORD, NSW 2323


DRAWING: ARTISTS IMPRESSIONS

WORK IN FIGURED DIMENSIONS IN PREFERENCE TO SCALE. CHECK DIMENSIONS AND LEVELS ON SITE PRIOR TO THE ORDERING OF MATERIALS OR THE COMPLETION OF WORKSHOP DRAWINGS. IF IN DOUBT ASK. REPORT ALL ERRORS AND OMISSIONS.

DA DA010

NTS




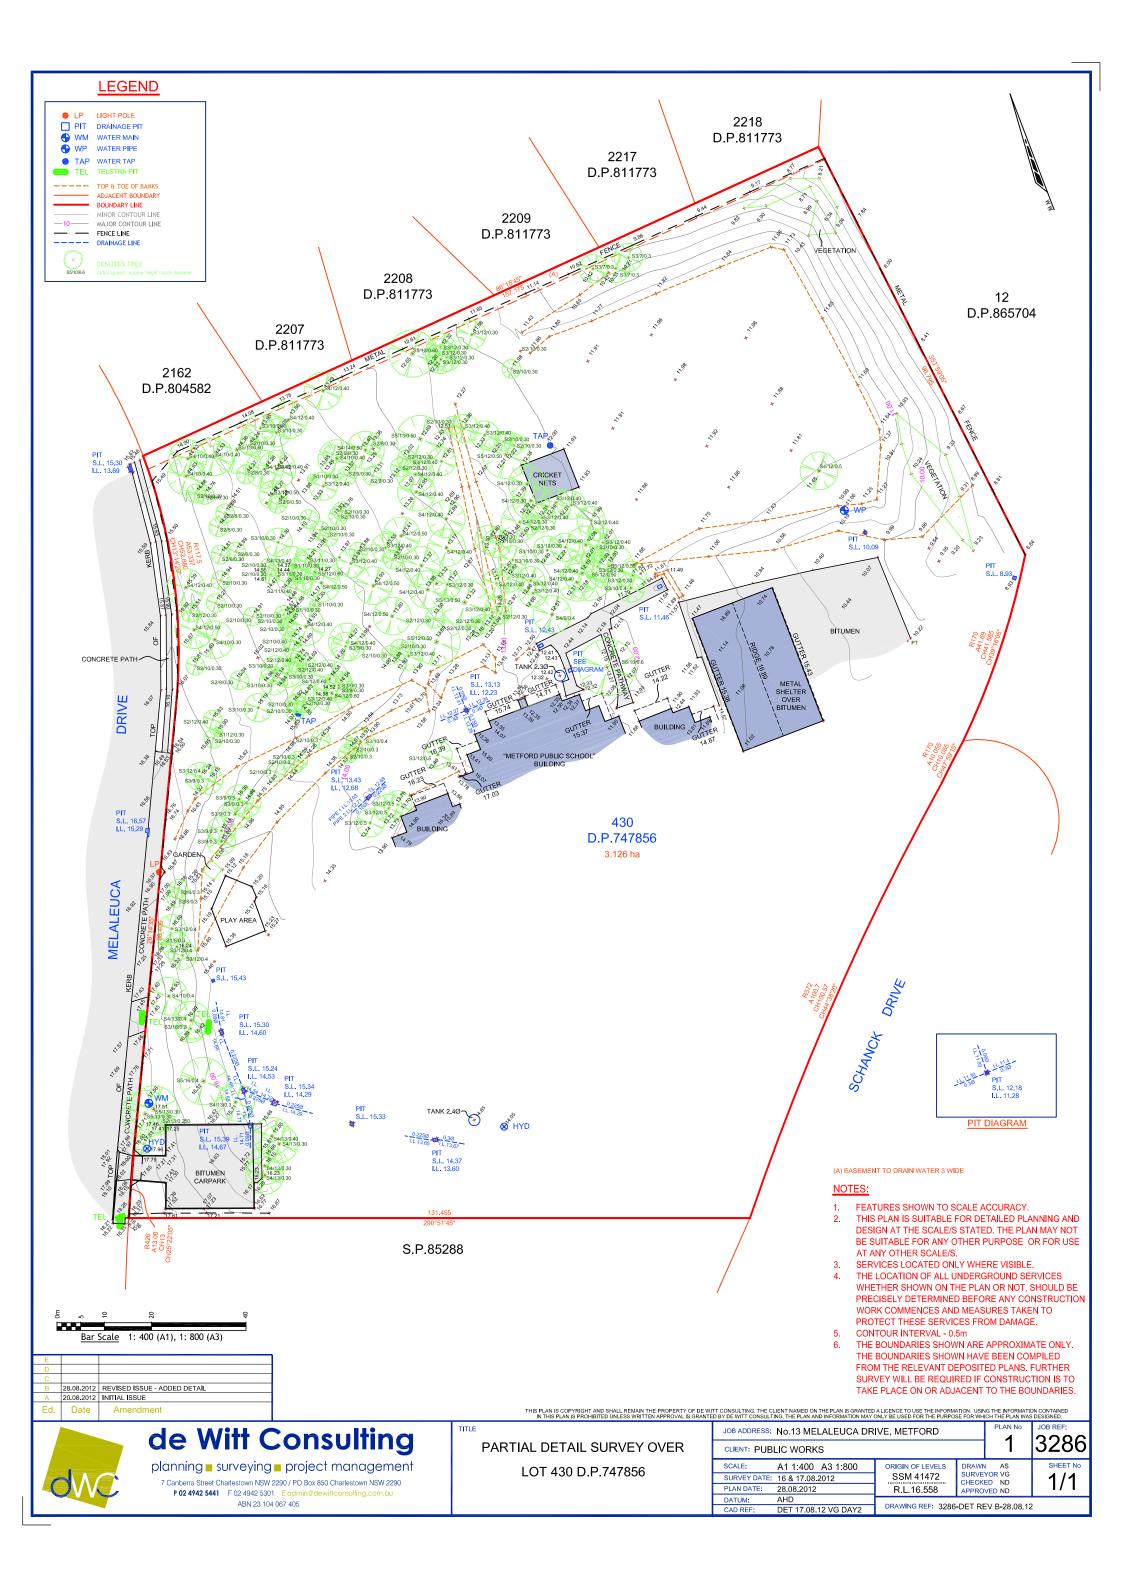

site plan 01

Hunter River Community School

Sept. 2012

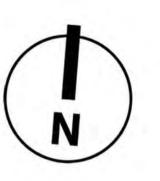







site details:

Melaleuca Drive Metford

client:

NSW Government Public Works

drawn: KM

date:

28.09.12

job number:


9597.5

scale:

1:200 @ A1

rev. number:



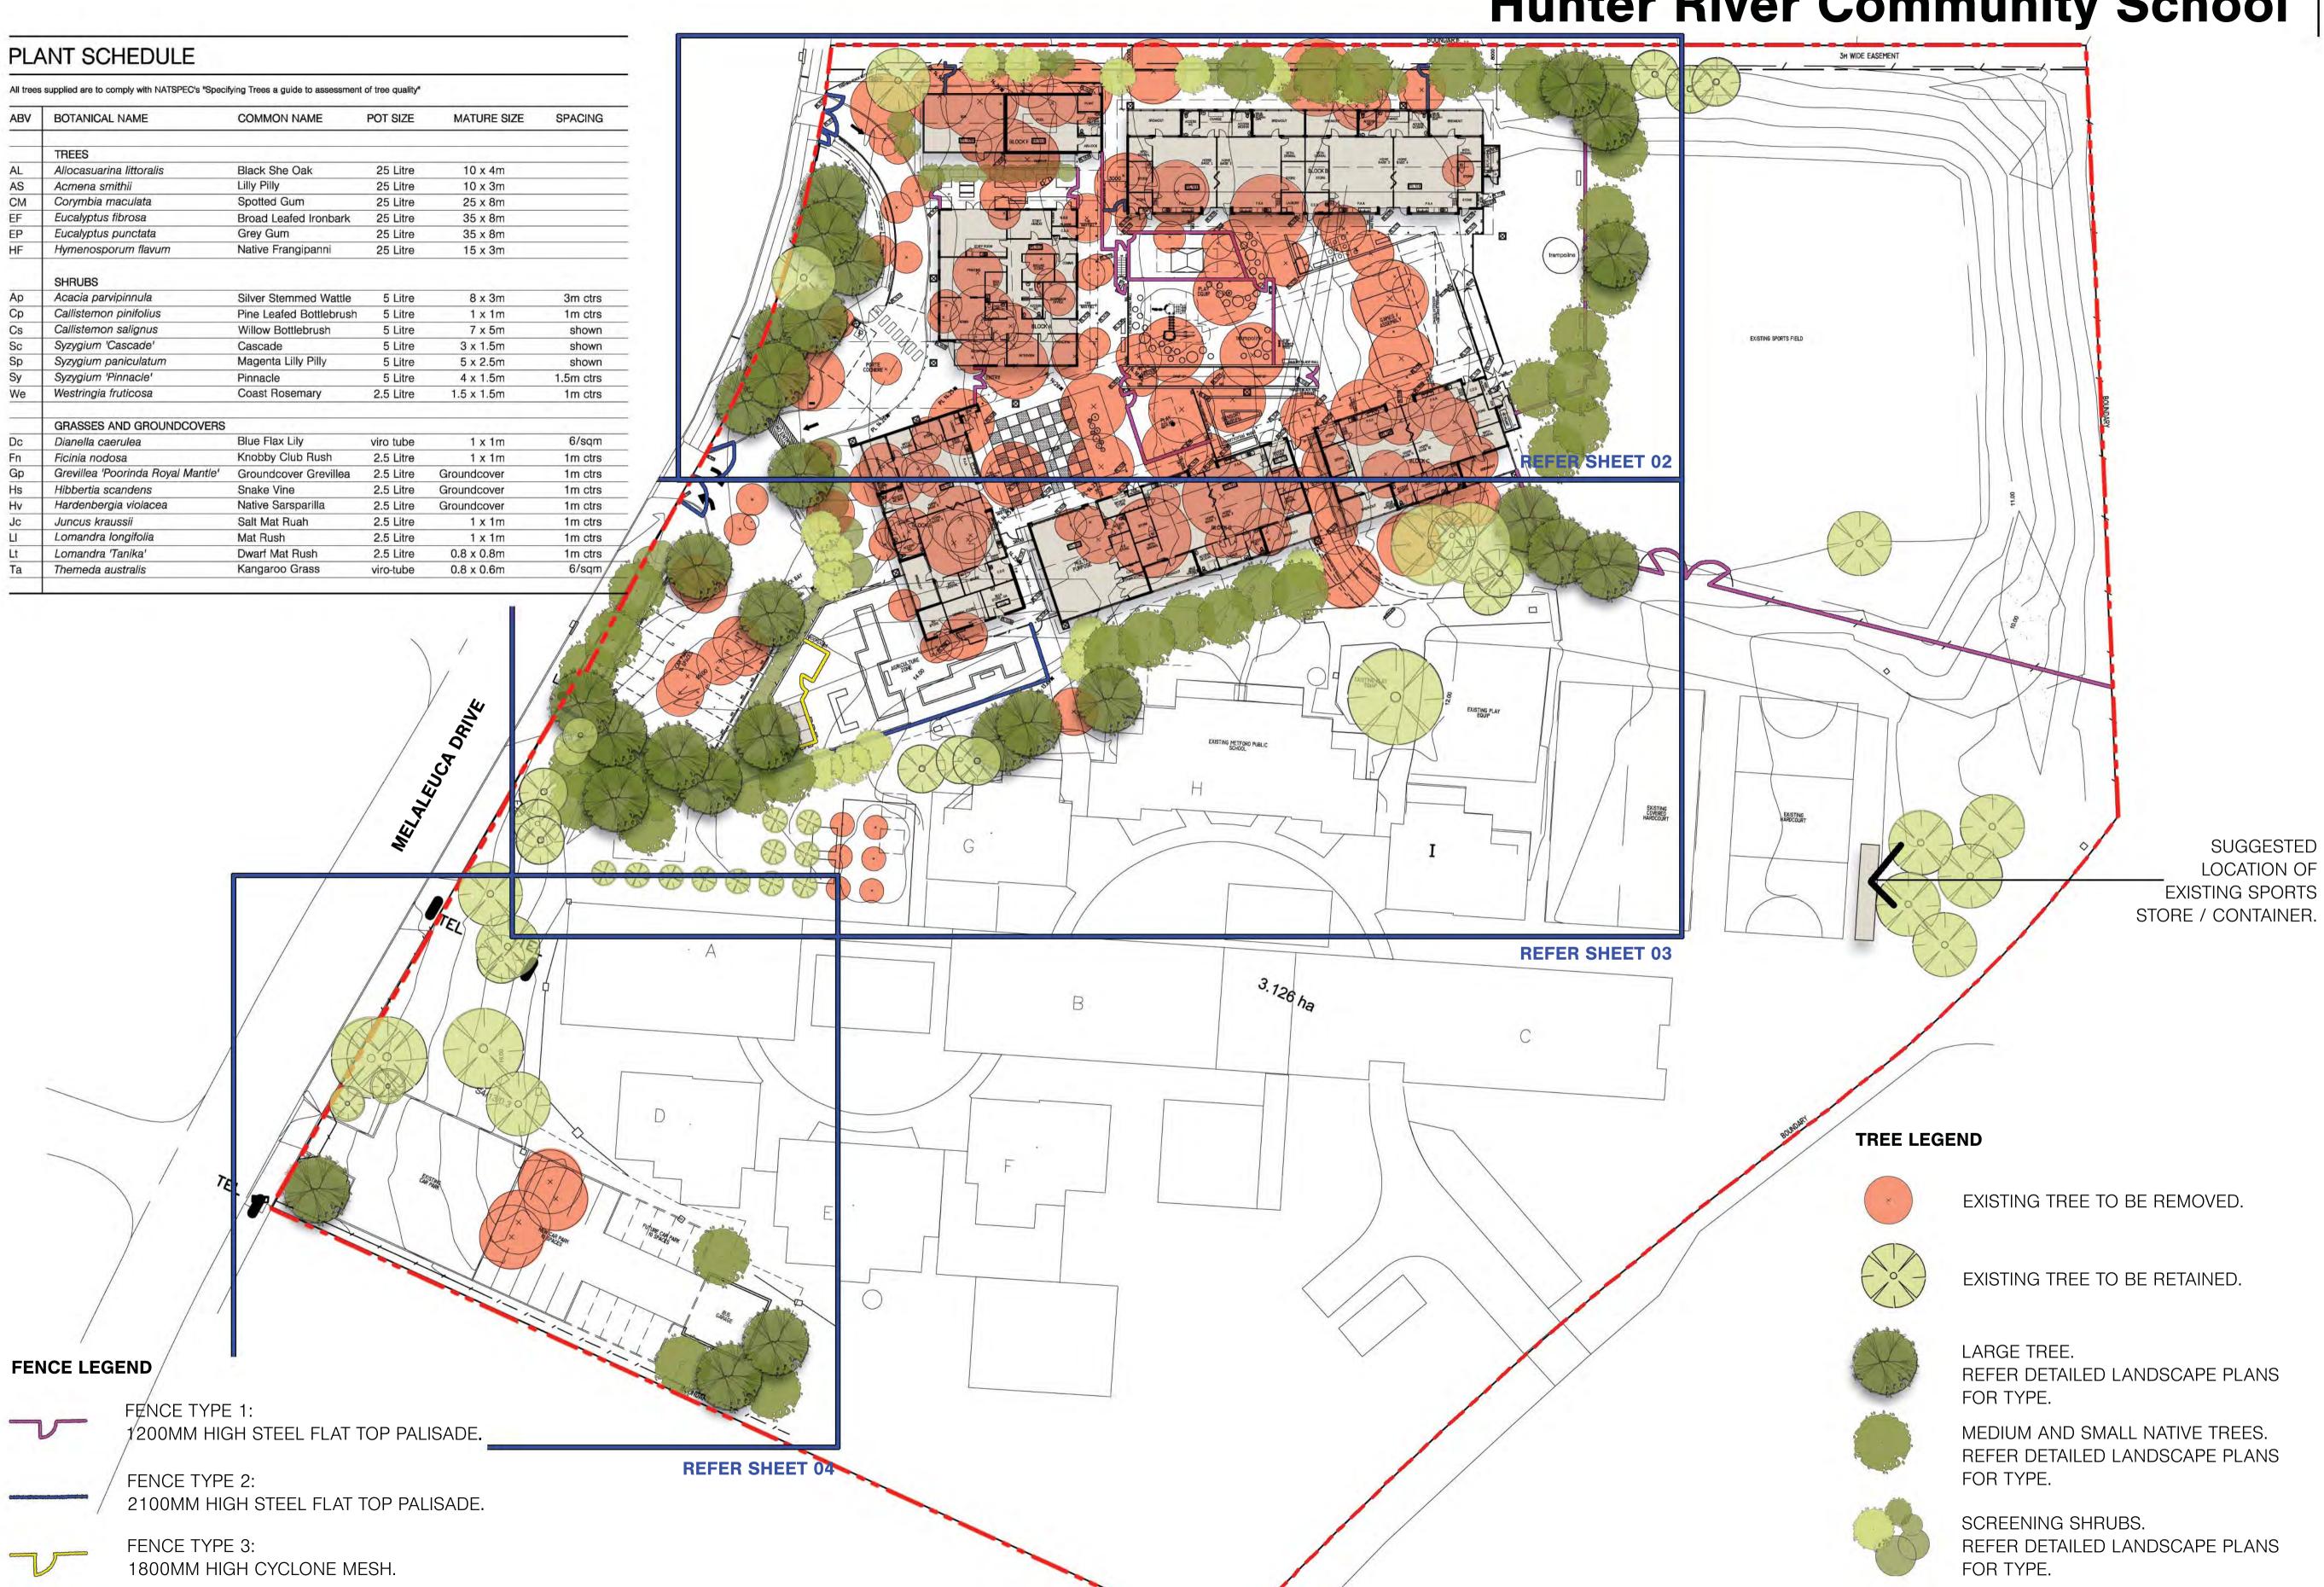

landscape plan A

Hunter River Community School



site details: Melaleuca Drive

Sept. 2012

N

Public Works

Project Management

Education &

NSW Communities

Metford client:

NSW Government Public Works

drawn: KM

> date: 28.09.12


9597.5

job number:


scale: 1:200 @ A1

rev. number:



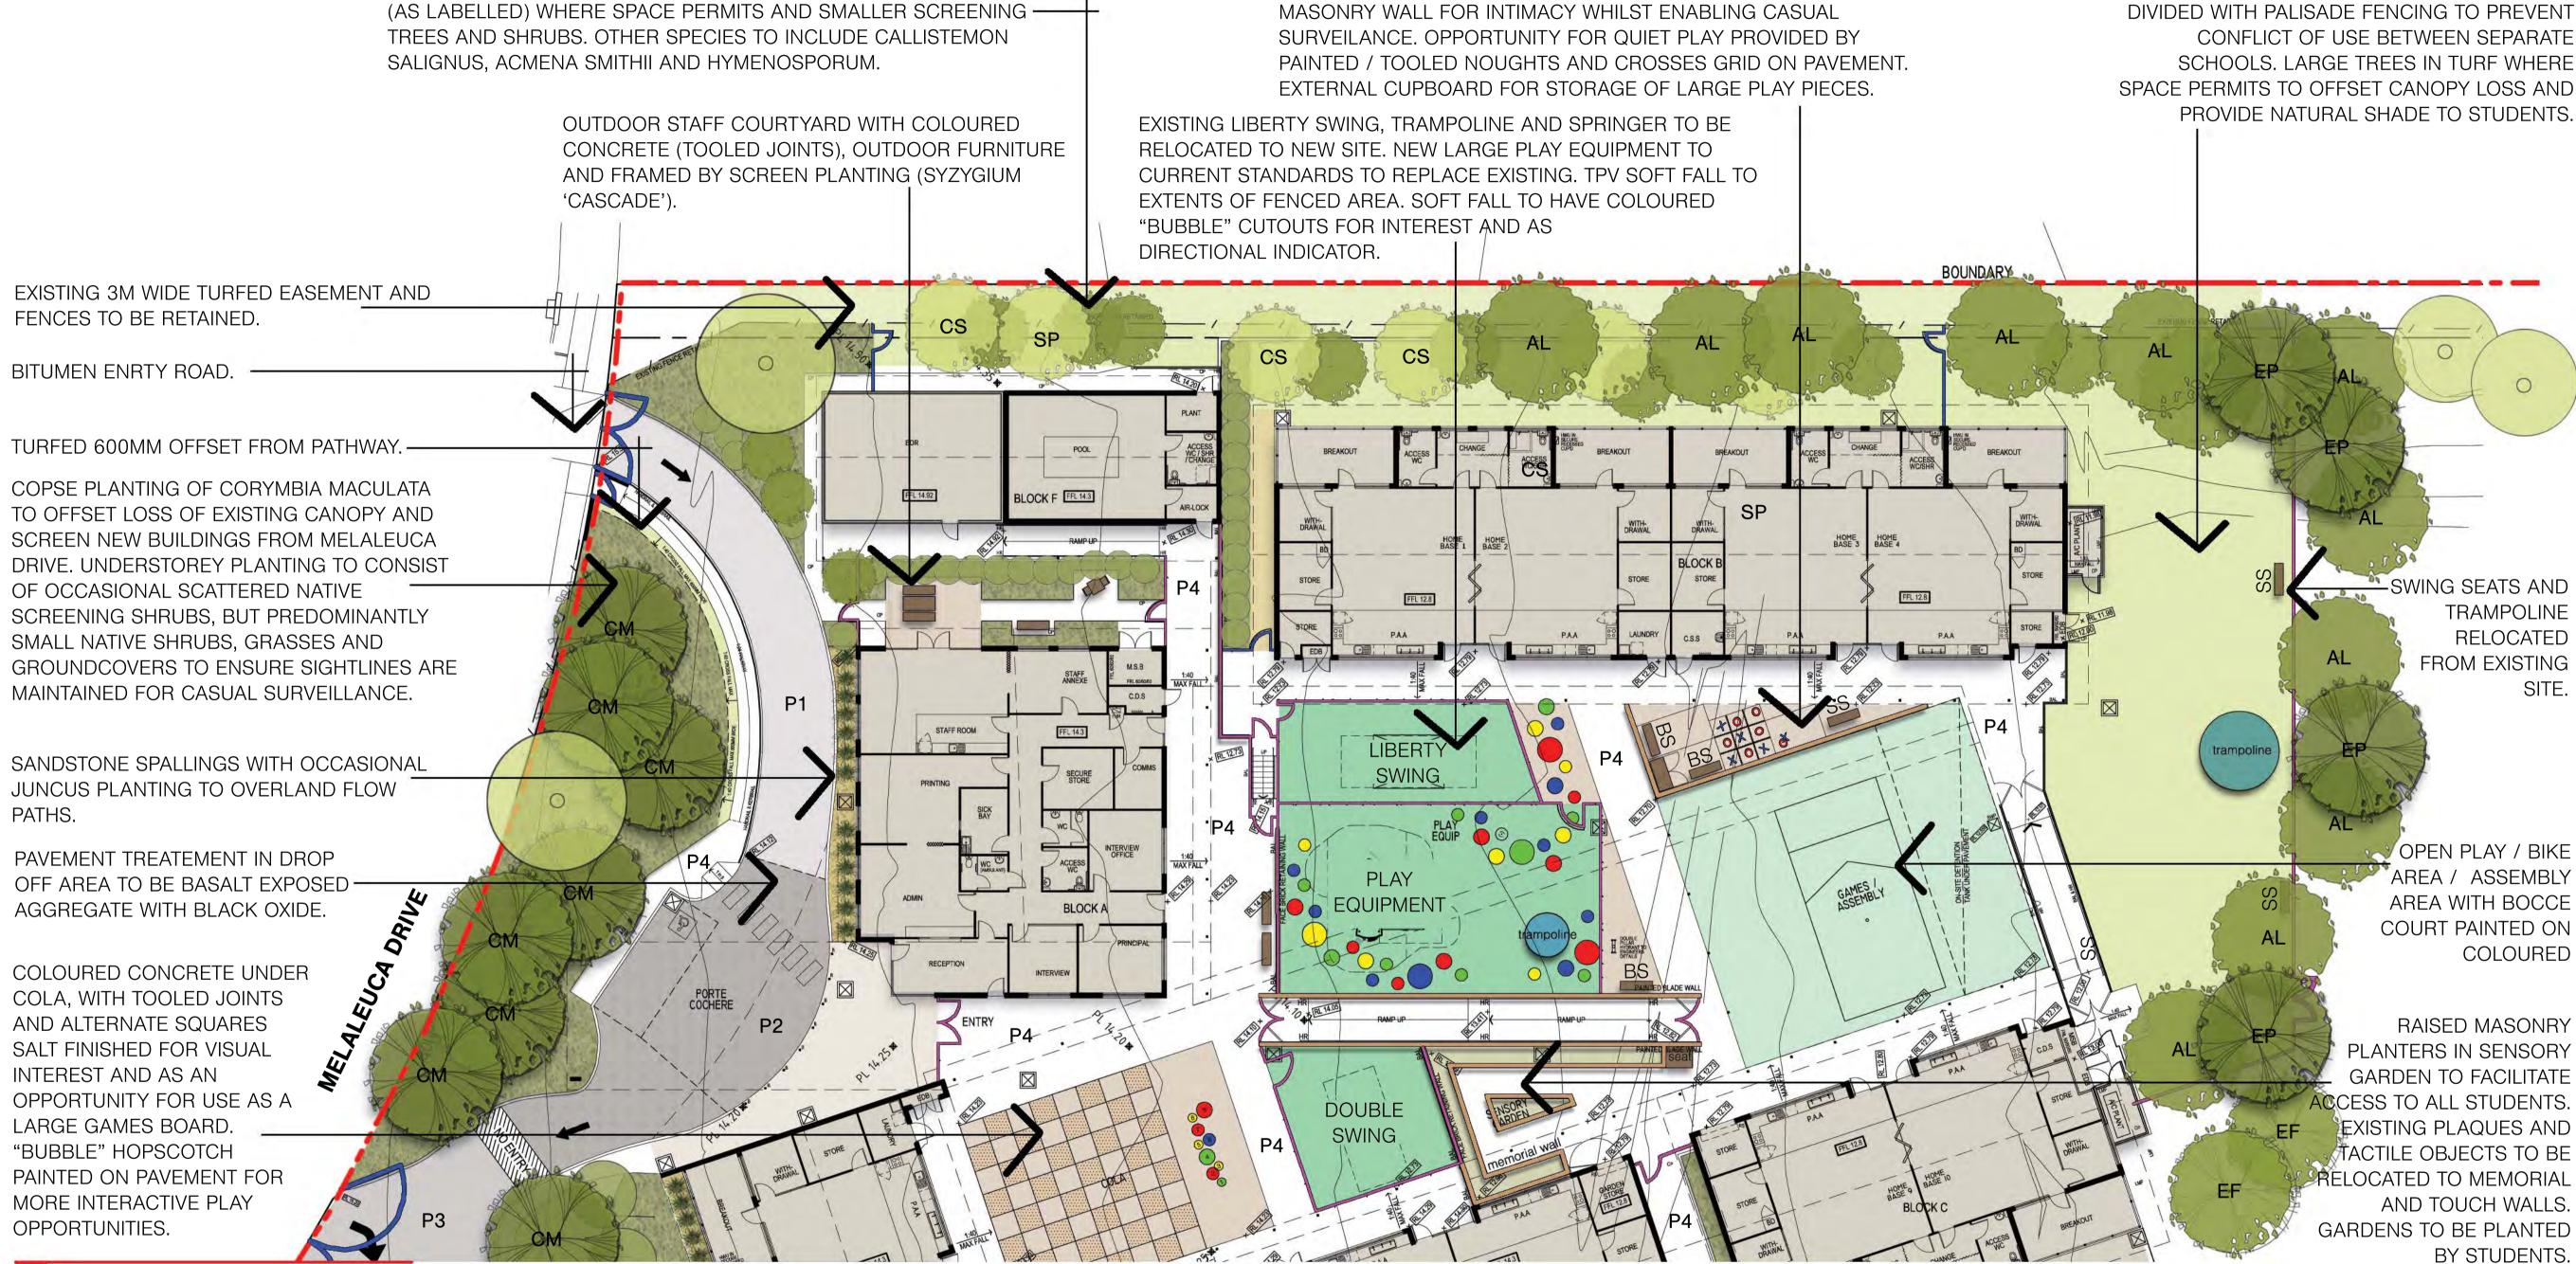

LEGEND

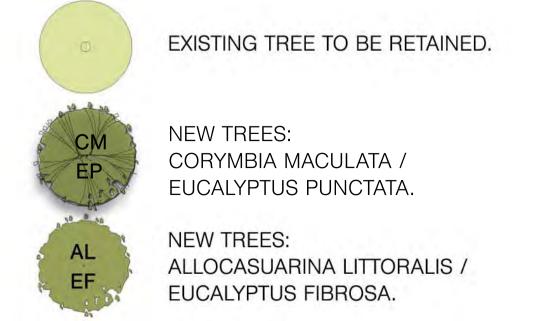

ADJOINS LANDSCAPE PLAN B

SMALL TREE / LARGE SHRUB: CS CALLISTEMON SALIGNUS / SYZYGIUM PANICULATUM.

SS BS

NORTHERN BOUNDARY PLANTING TO CONSIST OF CANOPY TREES

SCREENING SHRUBS. REFER PLANT SCHEDULE.

NEW TURF AS REQUIRED.

SWING SEAT / BENCH SEAT.

UNDERSTOREY MASS PLANTING. REFER PLANT SCHEDULE AND NOTES FOR TYPE.

SOFT FALL WITH CONTRASTING

COLOURED CONCRETE WITH

SQUARES SALT FINISHED.

SANDSTONE SPALLINGS.

TOOLED JOINTS AND ALTERNATE

COLOURED CIRCLES.



FENCE TYPE 1: 1200MM HIGH STEEL FLAT TOP PALISADE.

FENCE TYPE 2:

2100MM HIGH STEEL FLAT TOP PALISADE.

FENCE TYPE 3:

MAX 850MM HIGH.

1800MM HIGH CYCLONE MESH.

RAISED MASONRY PLANTER TO

P4

PLAIN CONCRETE.

P1 BITUMEN

EXPOSED AGGREGATE CONCRETE (BASALT) WITH BLACK OXIDE.

COLOURED CONCRETE WITH BLACK OXIDE.

landscape plan B 03

Hunter River Community School

Sept. 2012

Public Works
Project Management

SOVERNMENT Education & Communities

SMALL - MEDIUM SCREENING TREES TO CANOPY TREES IN TURF WITH SOME SCREENING SCREENING SHRUBS (SYZYGIUM 'CASCADE') TO SCREEN CHICKEN COUP AND SHRUBS TO PROVIDE VISUAL SEPARATION BUFFER INTERFACE BETWEEN MELALEUCA DRIVE AND CARPARK. SCATTERED SHURBS AGRICULTURAL ZONE. BETWEEN TWO SCHOOLS. UNDER TO FURTHER FILTER VIEWS, BUT ENSURE SIGHTLINES ARE MAINTAINED FOR SANDTONE SPALLINGS WITH AGRICULTURAL ZONE TO CONSIST OF RAISED MASONRY PLANTER CASUAL SURVEILLANCE. NATIVE GRASSES OCCASIONAL JUNCUS BOXES TO FACILITATE ACCESS TO ALL STUDENTS, CHICKEN COUP AND GROUNDCOVERS UNDER. PLANTINGS IN OVERLAND WITH EXTERNAL ACCESS TO EGGS, RAISED WORKBENCH WITH FLOW PATH. CUPBOARDS UNDER AND ALLOWANCE FOR COMPOSTING. FUTURE PLANTING TO BE UNDERTAKEN BY STUDENTS. ADJOINS LANDSCAPE PLAN A EXISTING PLAY EXISTING PLAY EXISTING METFORD PUBLIC SCHOOL TURFED OVERLAND FLOW PATH TO HAVE LARGE AND MEDIUM CONTINUE FENCE TYPE 1 TO BOUNDARY. CANOPY TREES AND SOME SCREENING SHRUBS TO THE PERIM-REFER TO SITE PLAN. ETER TO PROVIDE VISUAL SEPARATION BETWEEN SCHOOLS AND REPLACE TREES REMOVED. RELOCATE EXISTING PLAY EQUIPMENT AND SAND PITS AS SHOWN. NEW 230 BULLNOSE

site details:

Melaleuca Drive Metford

client:

NSW Government Public Works

drawn:

KM **date:**

28.09.12

job number:


9597.5 **scale:**


1:200 @ A1

rev. number:


В



 

 

ADJOINS LANDSCAPE PLAN C

 



NEW SMALL TREE: CALLISTEMON SALIGNUS.

SF



SCREENING SHRUBS.
REFER PLANT SCHEDULE.



NEW TURF.



BRICK EDGING.

NEW SOFT FALL:
PLAYGROUND CERTIFIED PINE BARK.



AGRICULTURAL ZONE PAVEMENT: STABILISED DECOMPOSED GRANITE.



SANDSTONE SPALLINGS.




UNDERSTOREY MASS PLANTING. REFER PLANT SCHEDULE AND NOTES FOR TYPE.



FENCE TYPE 1: 1200MM HIGH STEEL FLAT TOP PALISADE.



 



RAISED MASONRY PLANTER TO MAX 850MM HIGH.



P1



BITUMEN.



PLAIN CONCRETE.



landscape plan C 04

Hunter River Community School

Sept. 2012











GIANT CHECKERS PAVEMENT GAME.





NEW PLAY EQUIPMENT PRO LUDIC "VIVAREA".



GIANT NOUGHTS AND CROSSES PAVEMENT GAME.



COLOURED TPV SOFTFALL WITH CUTOUT COLOURS.







site details:

Melaleuca Drive Metford

client:

NSW Government Public Works drawn:

KM date:

28.09.12

job number: 9597.5

scale:

1:200 @ A1

rev. number:





ADJOINS LANDSCAPE PLAN B