



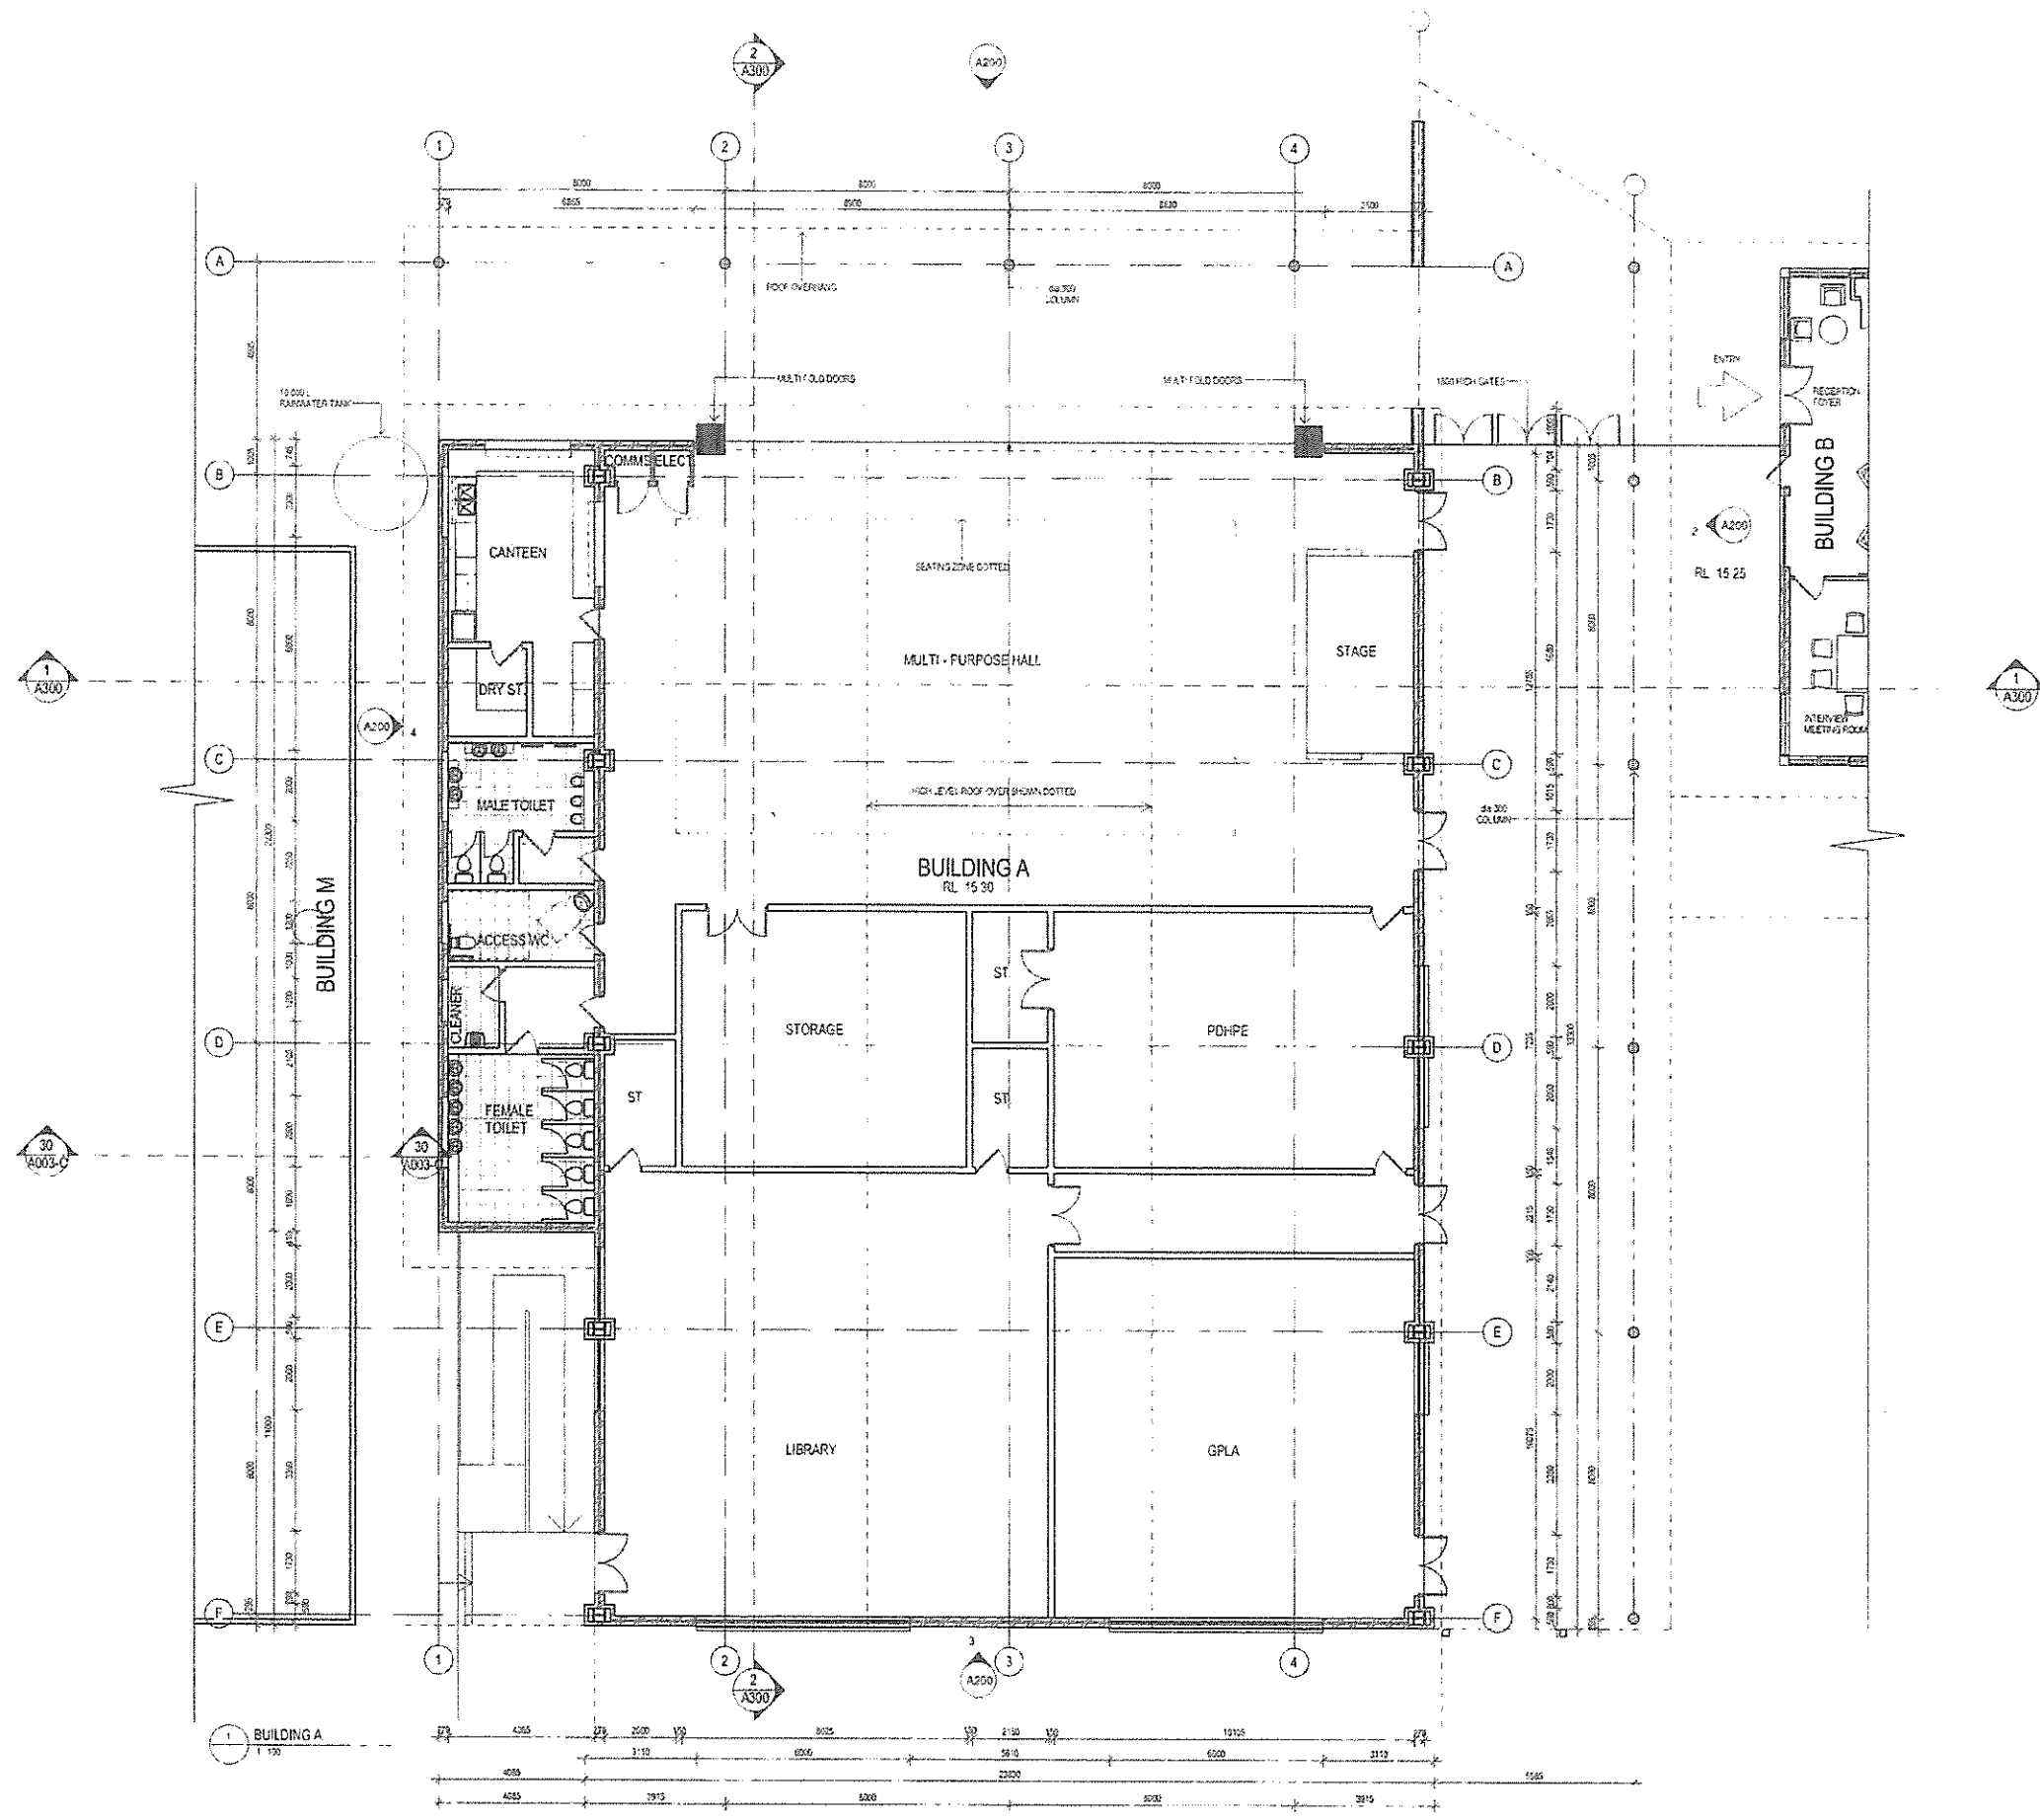

Notes
 PAYNTER DIXON IS THE OWNER OF THE COPYRIGHT IN THESE DRAWINGS
 A SPECIFIC WORKSHEET MUST NOT BE REPRODUCED OR COPIED WITHOUT PRIOR
 WRITTEN CONSENT
 DO NOT SCALE DRAWINGS. VERIFY ALL DIMENSIONS ON THE SITE BEFORE
 COMMENCING ANY WORK OR PROCEEDING ANY SHOP DRAWINGS. SHOP DRAWINGS
 MUST BE SUBMITTED AND APPROVED BEFORE ANY WORK IS TO BE
 CARRIED OUT IN ACCORDANCE WITH THE RELEVANT CODES OF AUSTRALIA AND ALL
 CURRENT AND RELEVANT AUSTRALIAN STANDARDS

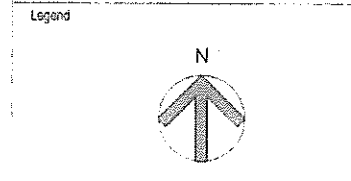

B	ISSUE FOR DATA	DATE	BY
A	ISSUE FOR INFORMATION	15/10/12	MS
1	Issue	15/10/12	MS

PAYNTER DIXON
 Paynter Dixon Construction Pty Limited
 Level 2, 2 Richardson Place
 Riverside Corporate Park
 10/10 Pacific Drive, NSW 2113
 Tel: (02) 9737 5555 Fax: (02) 9737 5533
 ABN 64 607 110 315


Client
 LAKE MUNMORAH CATHOLIC HIGH SCHOOL
 48 - 54 CARTERS ROAD, LAKE MUNMORAH

Project
 DIOCESE OF BROKEN BAY

Drawing
 BUILDING A FLOOR PLAN

Scale 1:100 @ A1	Checked MG
Drawn MK	Approved
Date Plotted 5/11/2012 1:31:13 PM	Drawing Number A141
Project Number DBB2301	Issue B

File Name
 C:\Users\pdx\Documents\PROJECT LOCAL FILES\LOCAL_DBB2301.rvt

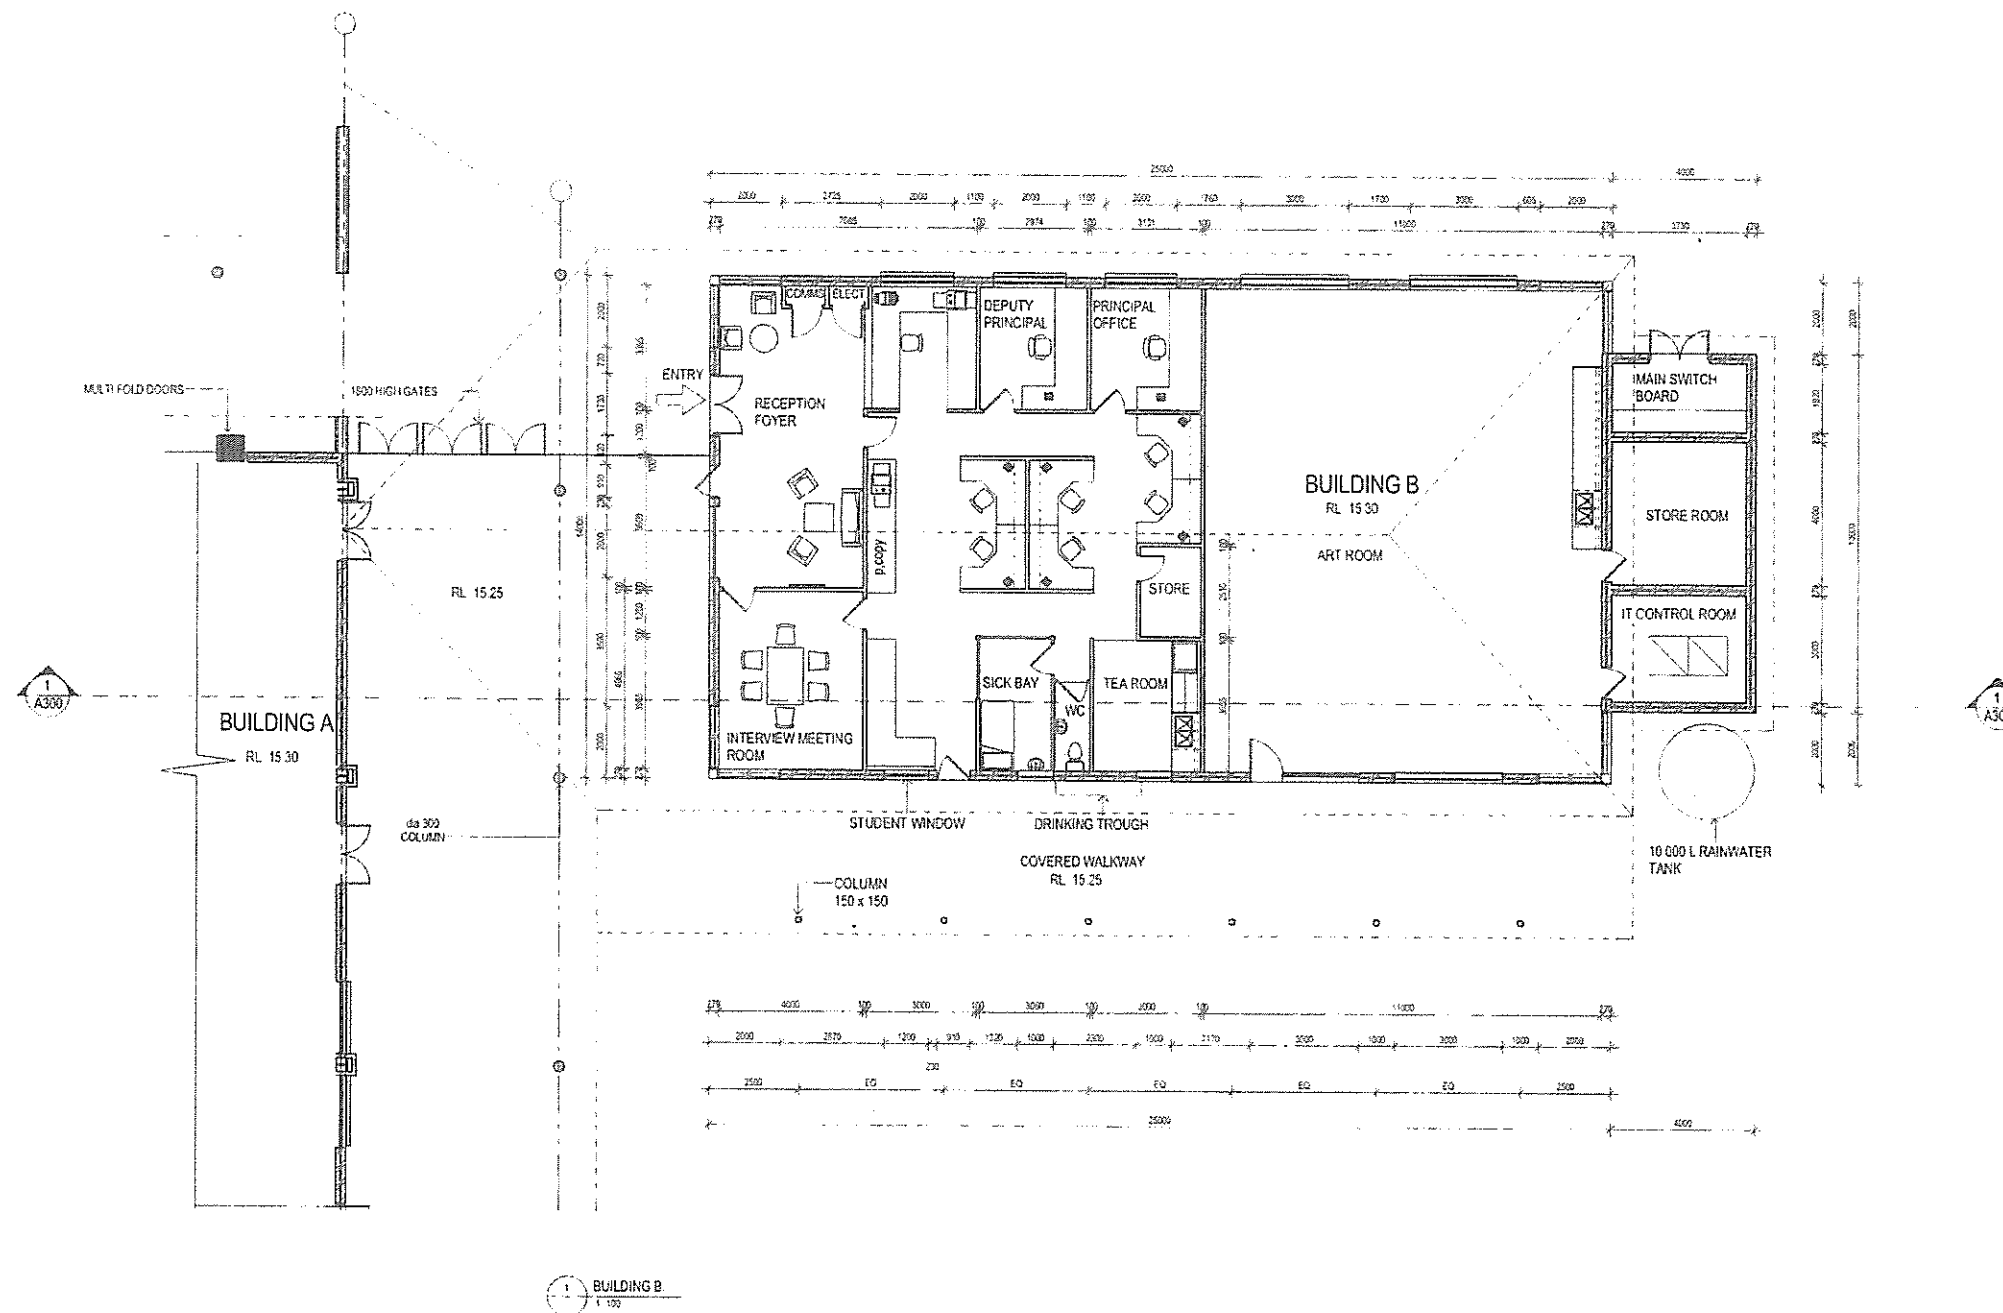


Notes

PAYNTER DIXON IS THE OWNER OF THE COPYRIGHT SUBSISTING IN THESE DRAWINGS & SPECIFICATIONS WHICH MUST NOT BE REPRODUCED OR COPIED WITHOUT PRIOR WRITTEN CONSENT.

DO NOT SCALE DRAWINGS. VERIFY ALL DIMENSIONS ON THE SITE BEFORE COMMENCING ANY WORK OR PROCEEDING ANY SUBCONTRACTOR. SHOP DRAWINGS MUST BE SUBMITTED AND APPROVED BEFORE MANUFACTURE. ALL WORK IS TO BE CARRIED OUT IN ACCORDANCE WITH THE BUILDING CODE OF AUSTRALIA AND ALL CURRENT AND RELEVANT AUSTRALIAN STANDARDS.

Legend

 

Rev	Description	Date	By	App
B	ISSUE FOR ICA	05/12/12	MS	
A	ISSUE FOR INFORMATION	04/07/12	MS	

PAYNTER DIXON

Paynter Dixon Consultants Pty Limited
Unit 12/2 Richardson Place
Riverside Corporate Park
North Ryde NSW 2113
Tel: (02) 9797 1231 Fax: (02) 9797 5535
ASB SA 027 100 315

Client

LAKE MUNMORAH CATHOLIC HIGH SCHOOL
48 - 54 CARTERS ROAD, LAKE MUNMORAH

Project


DIocese OF BROKEN BAY

Drawing

BUILDING B FLOOR PLAN

Scale 1:100 @ A1	Checked MG
Drawn MK	Approval
Date Printed 5/11/2012 1:33:07 PM	
Project Number DBB2301	Drawing Number A142
	Sheet B

File Name
C:\Users\pdx\Documents\PEVIT\LOCAL FILES\LOCAL_06070301.dwg

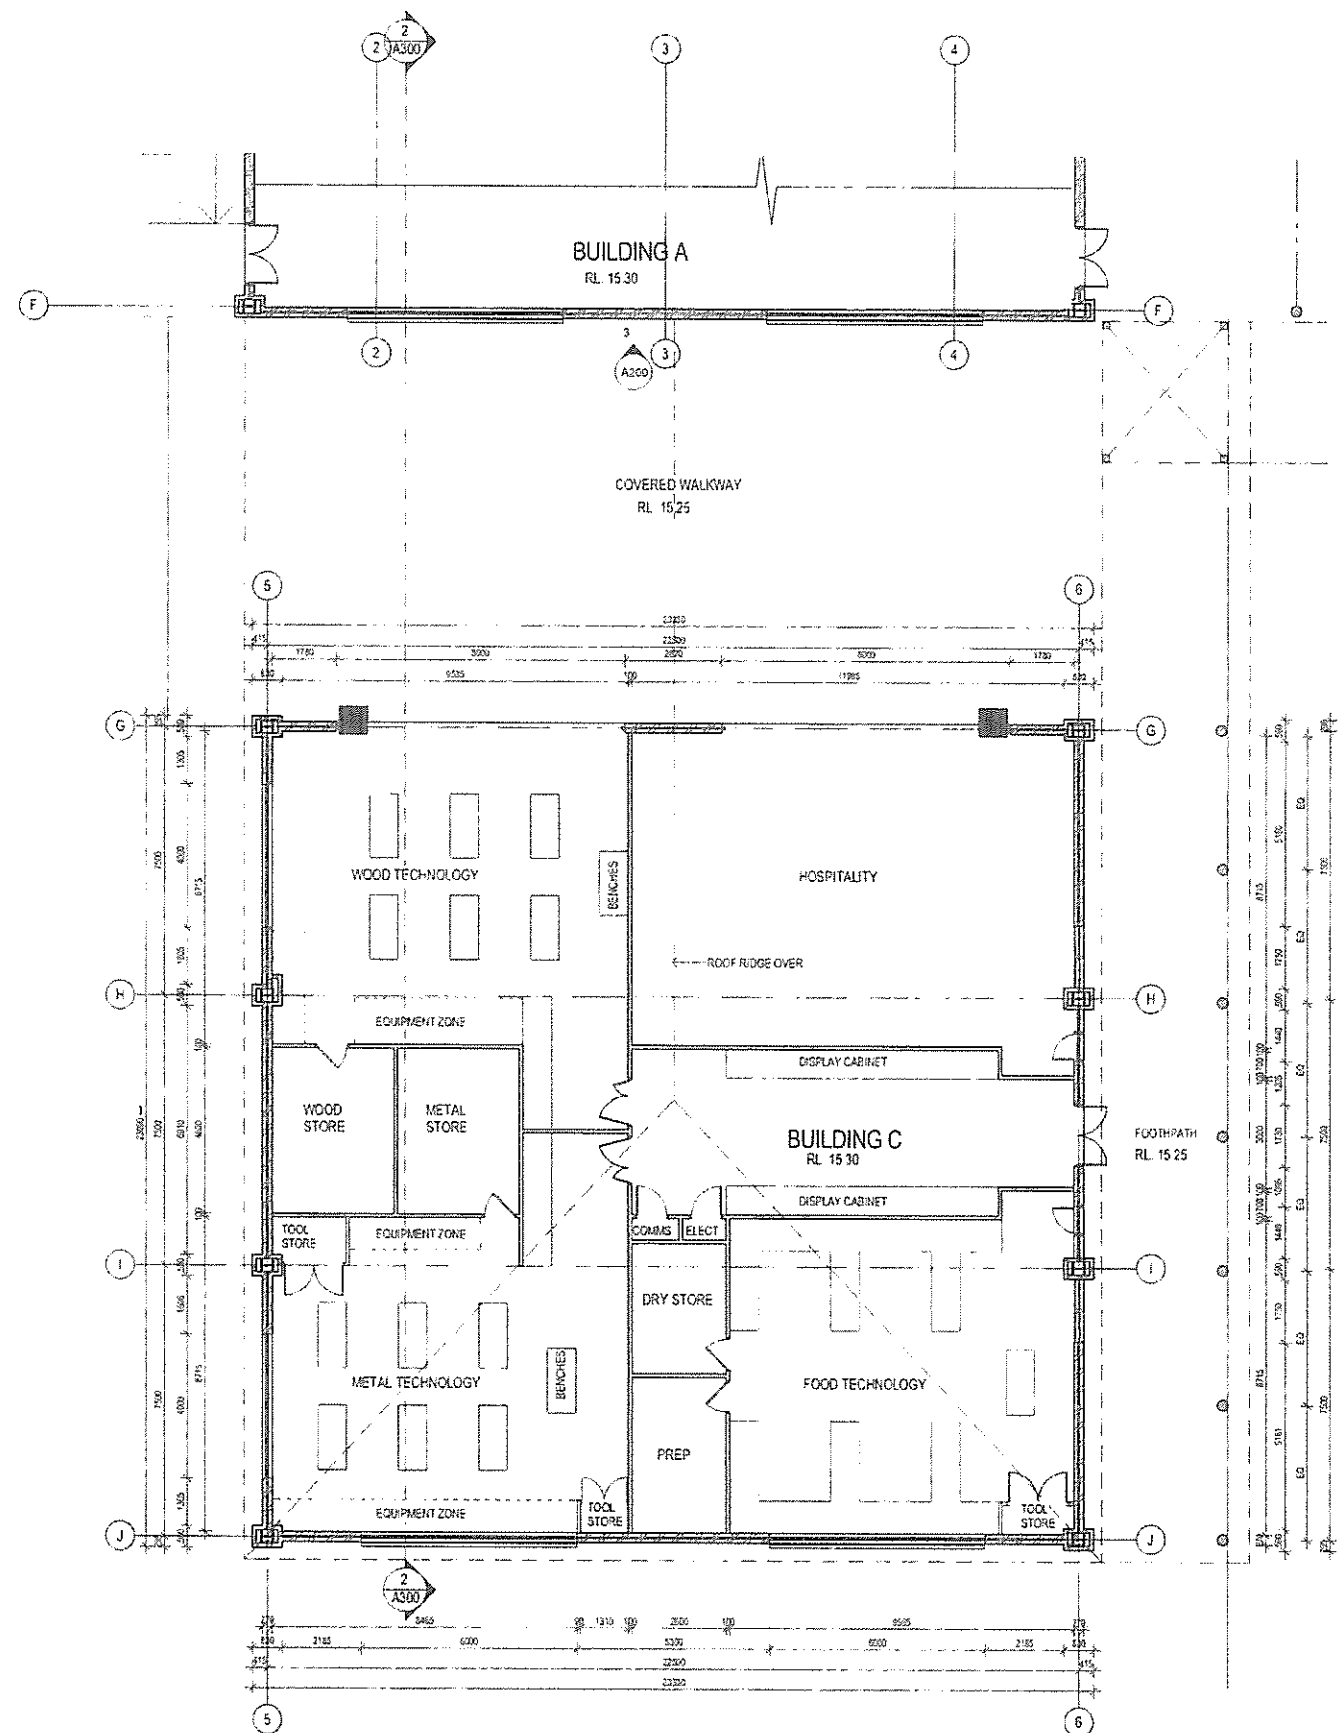

1 BUILDING C
1:100

Notes

1. DRAWING IS THE PROPERTY OF THE CLIENT. IT IS TO BE USED ONLY FOR THE PROJECT AND NOT BE REPRODUCED OR COPIED WITHOUT THE WRITTEN CONSENT OF THE ARCHITECT.

2. DO NOT SCALE DRAWING. VERIFY ALL DIMENSIONS ON THE SITE BEFORE COMMENCING ANY WORK OR PRODUCE ANY SHOP DRAWINGS. SHOP DRAWINGS MUST BE SUBMITTED AND APPROVED BY THE ARCHITECT. ALL WORK IS TO BE CARRIED OUT IN ACCORDANCE WITH THE BUILDING CODE OF AUSTRALIA AND ALL CURRENT AND RELEVANT AUSTRALIAN STANDARDS.

Legend



DATE FOR DATA	SYMBOL	MS
DATE FOR INFORMATION	SYMBOL	MS
DATE	SYMBOL	MS
DATE	SYMBOL	MS

PAYNTER DIXON
Paynter Dixon Construction Pty Limited
Level 2, 2 Richardson Place
Riverside Corporate Park
North Ryde NSW 1589
Tel: (02) 9787 8222 Fax: (02) 9787 8223
AS/NZS 2277:2015

Client
LAKE MUNMORAH CATHOLIC HIGH SCHOOL
48 - 54 CARTERS ROAD LAKE MUNMORAH

Project
DIOCESE OF BROKEN BAY

Drawing
BUILDING C FLOOR PLAN

Scale 1:100 @ A1	Checked MG
Drawn MK	Approved
Date Printed 5/11/2012 1:35:17 PM	Project Number DBB2301
Drawing Number A143	Issue B

File Name
C:\Users\mmonahan\Documents\REVIT\LOCAL FILES\LOCAL_DBB2301.rvt

NOTES

1. THIS DRAWING IS THE PROPERTY OF THE CLIENT AND IS NOT TO BE REPRODUCED OR USED IN ANY MANNER WITHOUT THE WRITTEN PERMISSION OF THE ARCHITECT.

2. ALL DIMENSIONS ARE TO FACE UNLESS OTHERWISE SPECIFIED.

3. ALL WORK IS TO BE COMPLETED WITHIN THE SPECIFIED TIME FRAME.

4. THE ARCHITECT IS NOT RESPONSIBLE FOR THE ACCURACY OF ANY INFORMATION PROVIDED BY THE CLIENT.

Legend

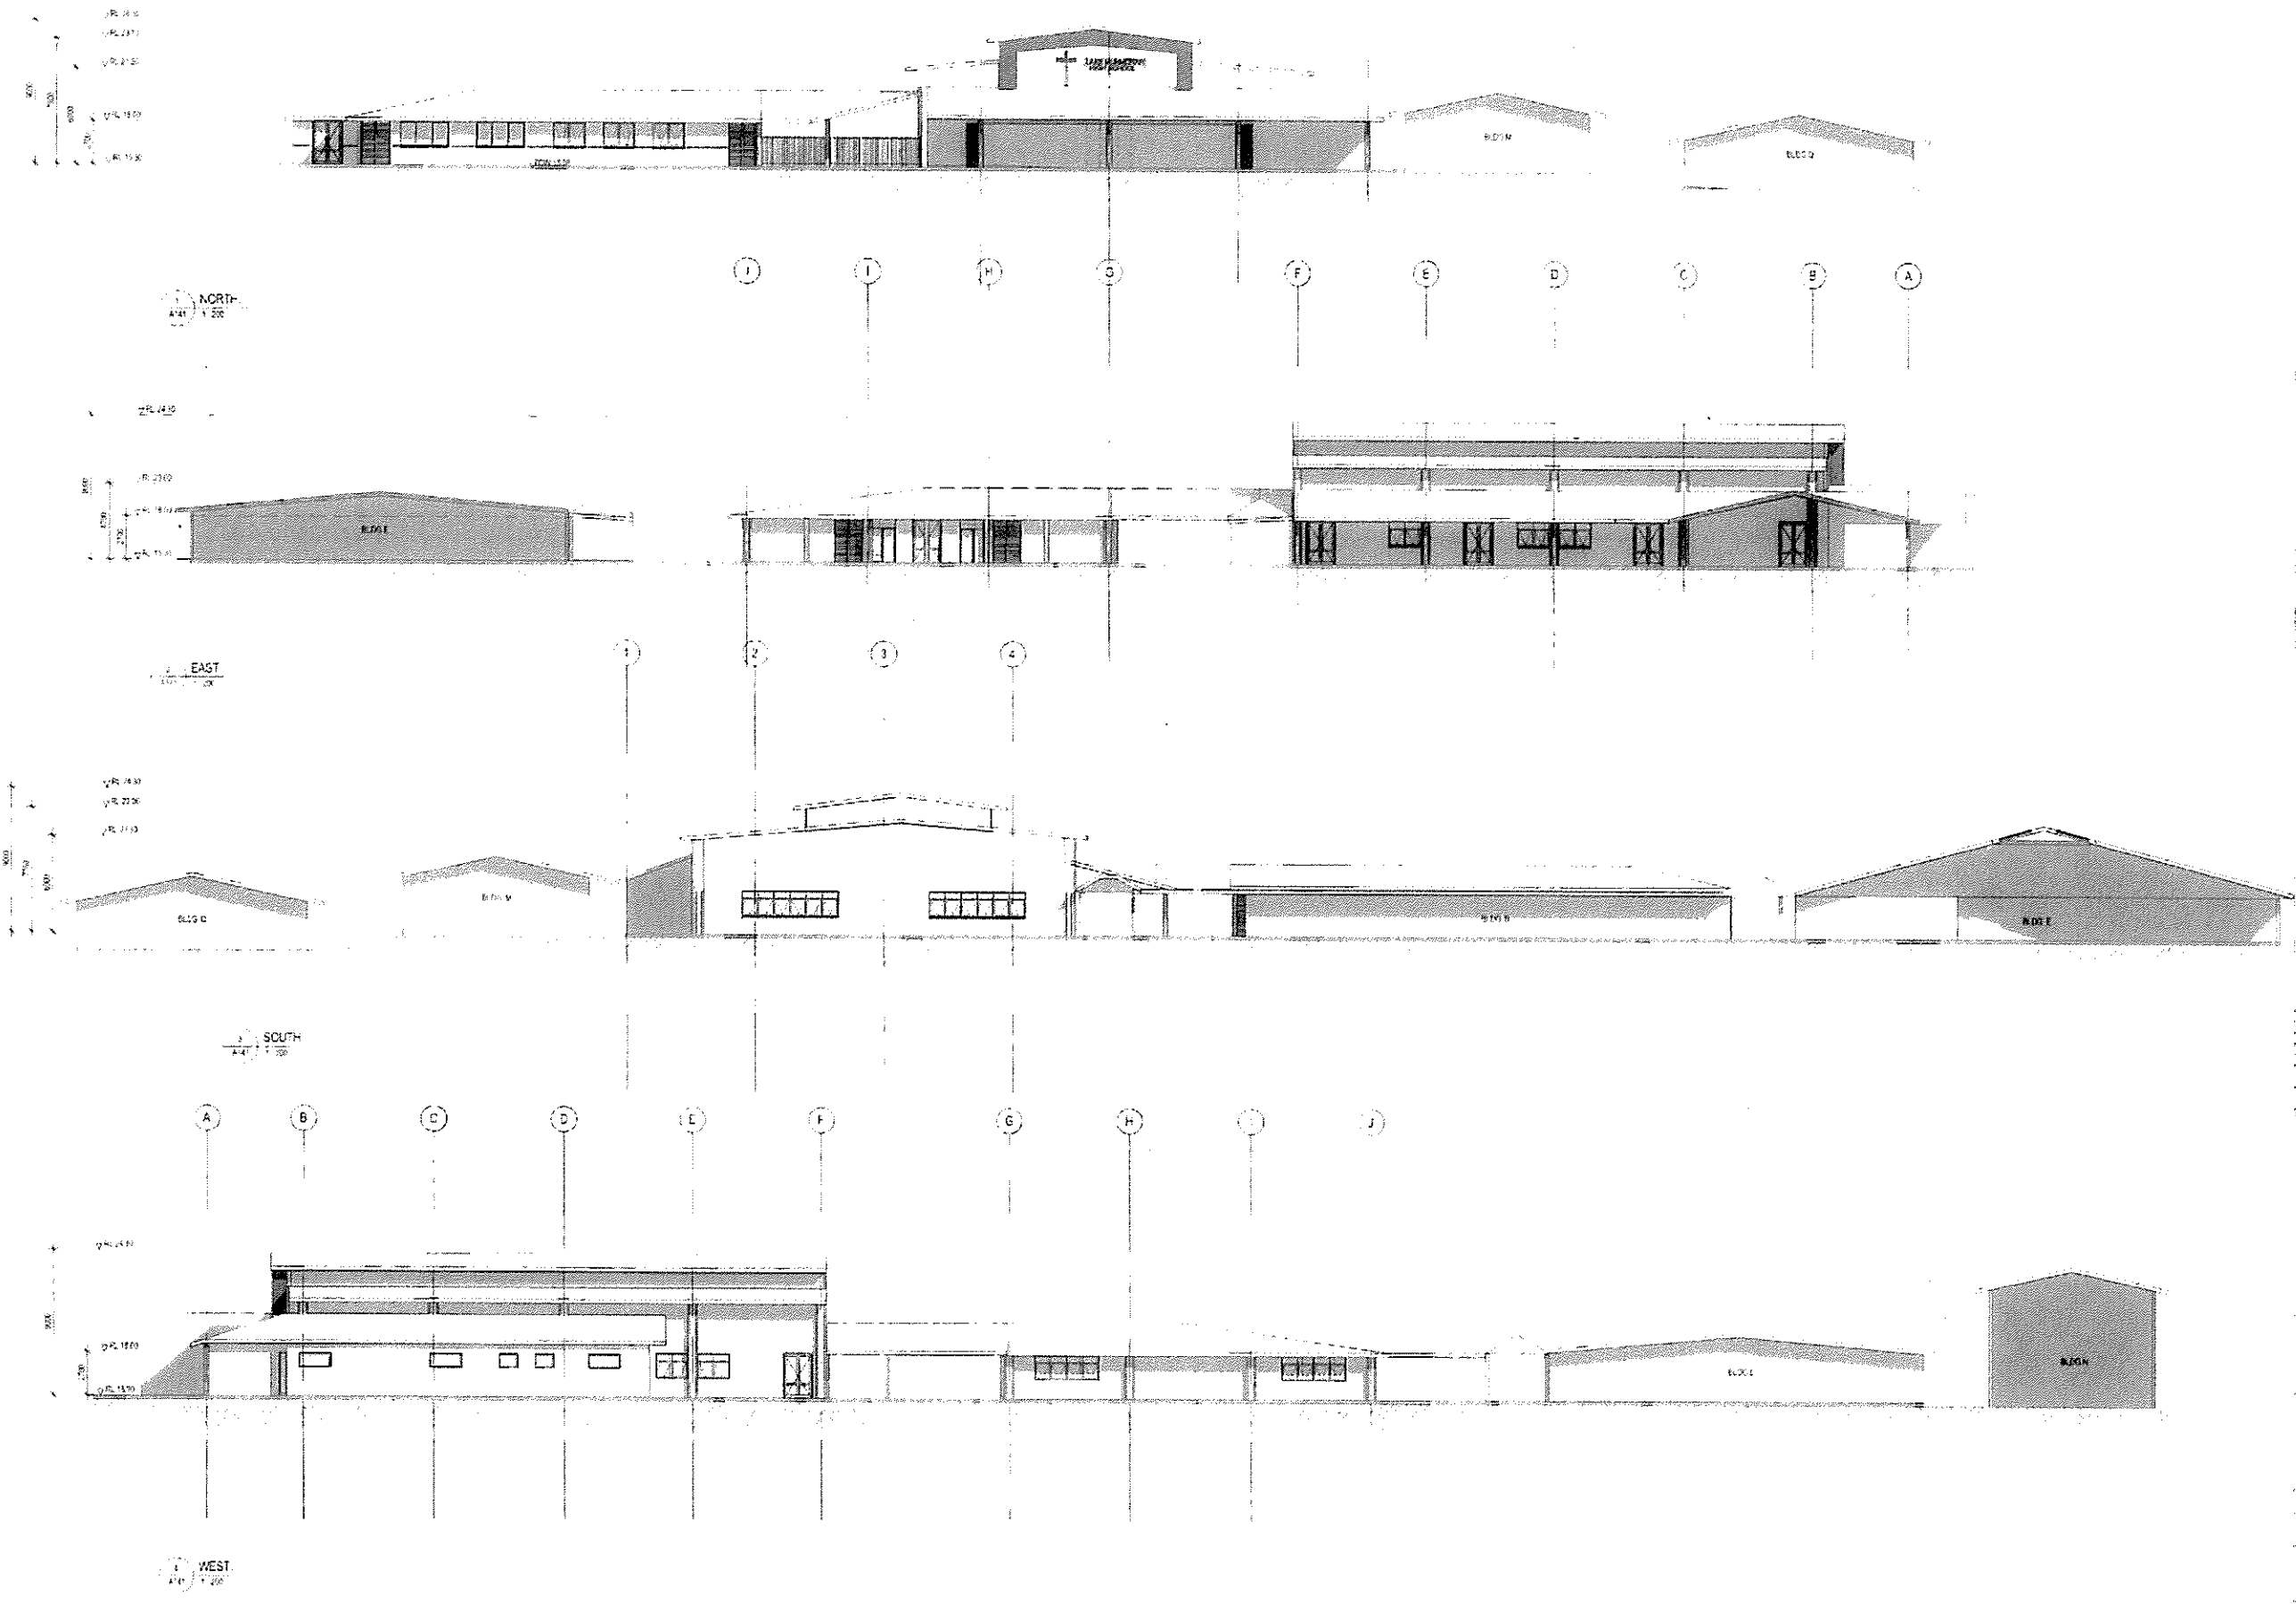

NO.	DESCRIPTION	DATE	BY	CHKD.
1	ISSUED FOR PERMIT	11/11/2012	MG	
2	ISSUED FOR PERMIT	11/11/2012	MG	
3	ISSUED FOR PERMIT	11/11/2012	MG	
4	ISSUED FOR PERMIT	11/11/2012	MG	

PAYNTER DIXON
 Paynter Dixon Consultants Pty. Ltd.
 Level 2, 2 Robinson Place
 Sydney, New South Wales 2000
 Phone: (02) 9111 1111 Fax: (02) 9111 1111
 Email: info@paynter-dixon.com.au

LAKE MUNMORAH CATHOLIC HIGH SCHOOL
 45 - 64 CARTERS ROAD LAKE MUNMORAH

DIocese of Broken Bay

ELEVATIONS

Scale: 1:200 @ A1

Project: MG

Date: 11/11/2012 2:32:47 PM

Project Number: DBB2301

Drawing Number: A200

Sheet: B

WINTER 2000 IS THE OWNER OF THE COPYRIGHT IN THE WORKS OF
 A. C. CROFTON AND HIS ESTATE. ALL RIGHTS ARE RESERVED AND NO PART
 OF THIS PUBLICATION MAY BE REPRODUCED OR TRANSMITED IN ANY FORM
 WITHOUT PERMISSION.

PRINTED AND BOUND BY THE UNIVERSITY OF CHICAGO PRESS, 505 EAST
 HURON STREET, CHICAGO, ILLINOIS 60607-7090. THE UNIVERSITY OF
 CHICAGO PRESS IS A DIVISION OF THE UNIVERSITY OF CHICAGO. THE
 UNIVERSITY OF CHICAGO PRESS IS A NON-PROFIT ORGANIZATION. THE
 UNIVERSITY OF CHICAGO PRESS IS A MEMBER OF THE ASSOCIATION
 OF AMERICAN PUBLISHERS.

The image contains two architectural drawings of building sections. The top drawing is labeled 'BUILDING A & C SECTION' and shows a long, low building with a central gabled roof section and a smaller gabled section on the left. It features various window types, including large rectangular windows and smaller square windows. The drawing is marked with vertical grid lines 1 through 4 and horizontal elevation markers on the right side (e.g., 25.2455, 25.2131, 25.1826, 25.1512). The bottom drawing is labeled 'BUILDING D & C SECTION' and shows a similar long, low building with a flat roof and a small gabled section on the right. It also features various window types. This drawing is marked with vertical grid lines A through J and horizontal elevation markers on the right side (e.g., 25.445, 25.2109, 25.1816). Both drawings include a title block in the bottom left corner with the text 'BUILDING A & C SECTION' and 'A4'.

Page 1

Page 2

Page


Pioneer Concrete Contractors, Inc. Limited
 4001 E. 17th Richardson Plaza
 Richardson, Texas 75081
 214/391-1111 FAX 214/391-1112
 214/391-1113


LAKE MUNNORAH CATHOLIC HIGH SCHOOL
43 - 51 CARTERS ROAD LAKE MUNNORAH

DIOCESE OF BROKEN BAY

SECTIONS

Expiry	Country
1 2008 A1	MG
Owner UK	
Date Printed	Apparatus
5/11/2012 2 34 20 PM	
Report Number	Serial Number
DBB2301	A300
	B
File Name C:\Users\Alec\Documents\A1\LOCAL\LOCAL\LOCAL\DBB2301.a1	

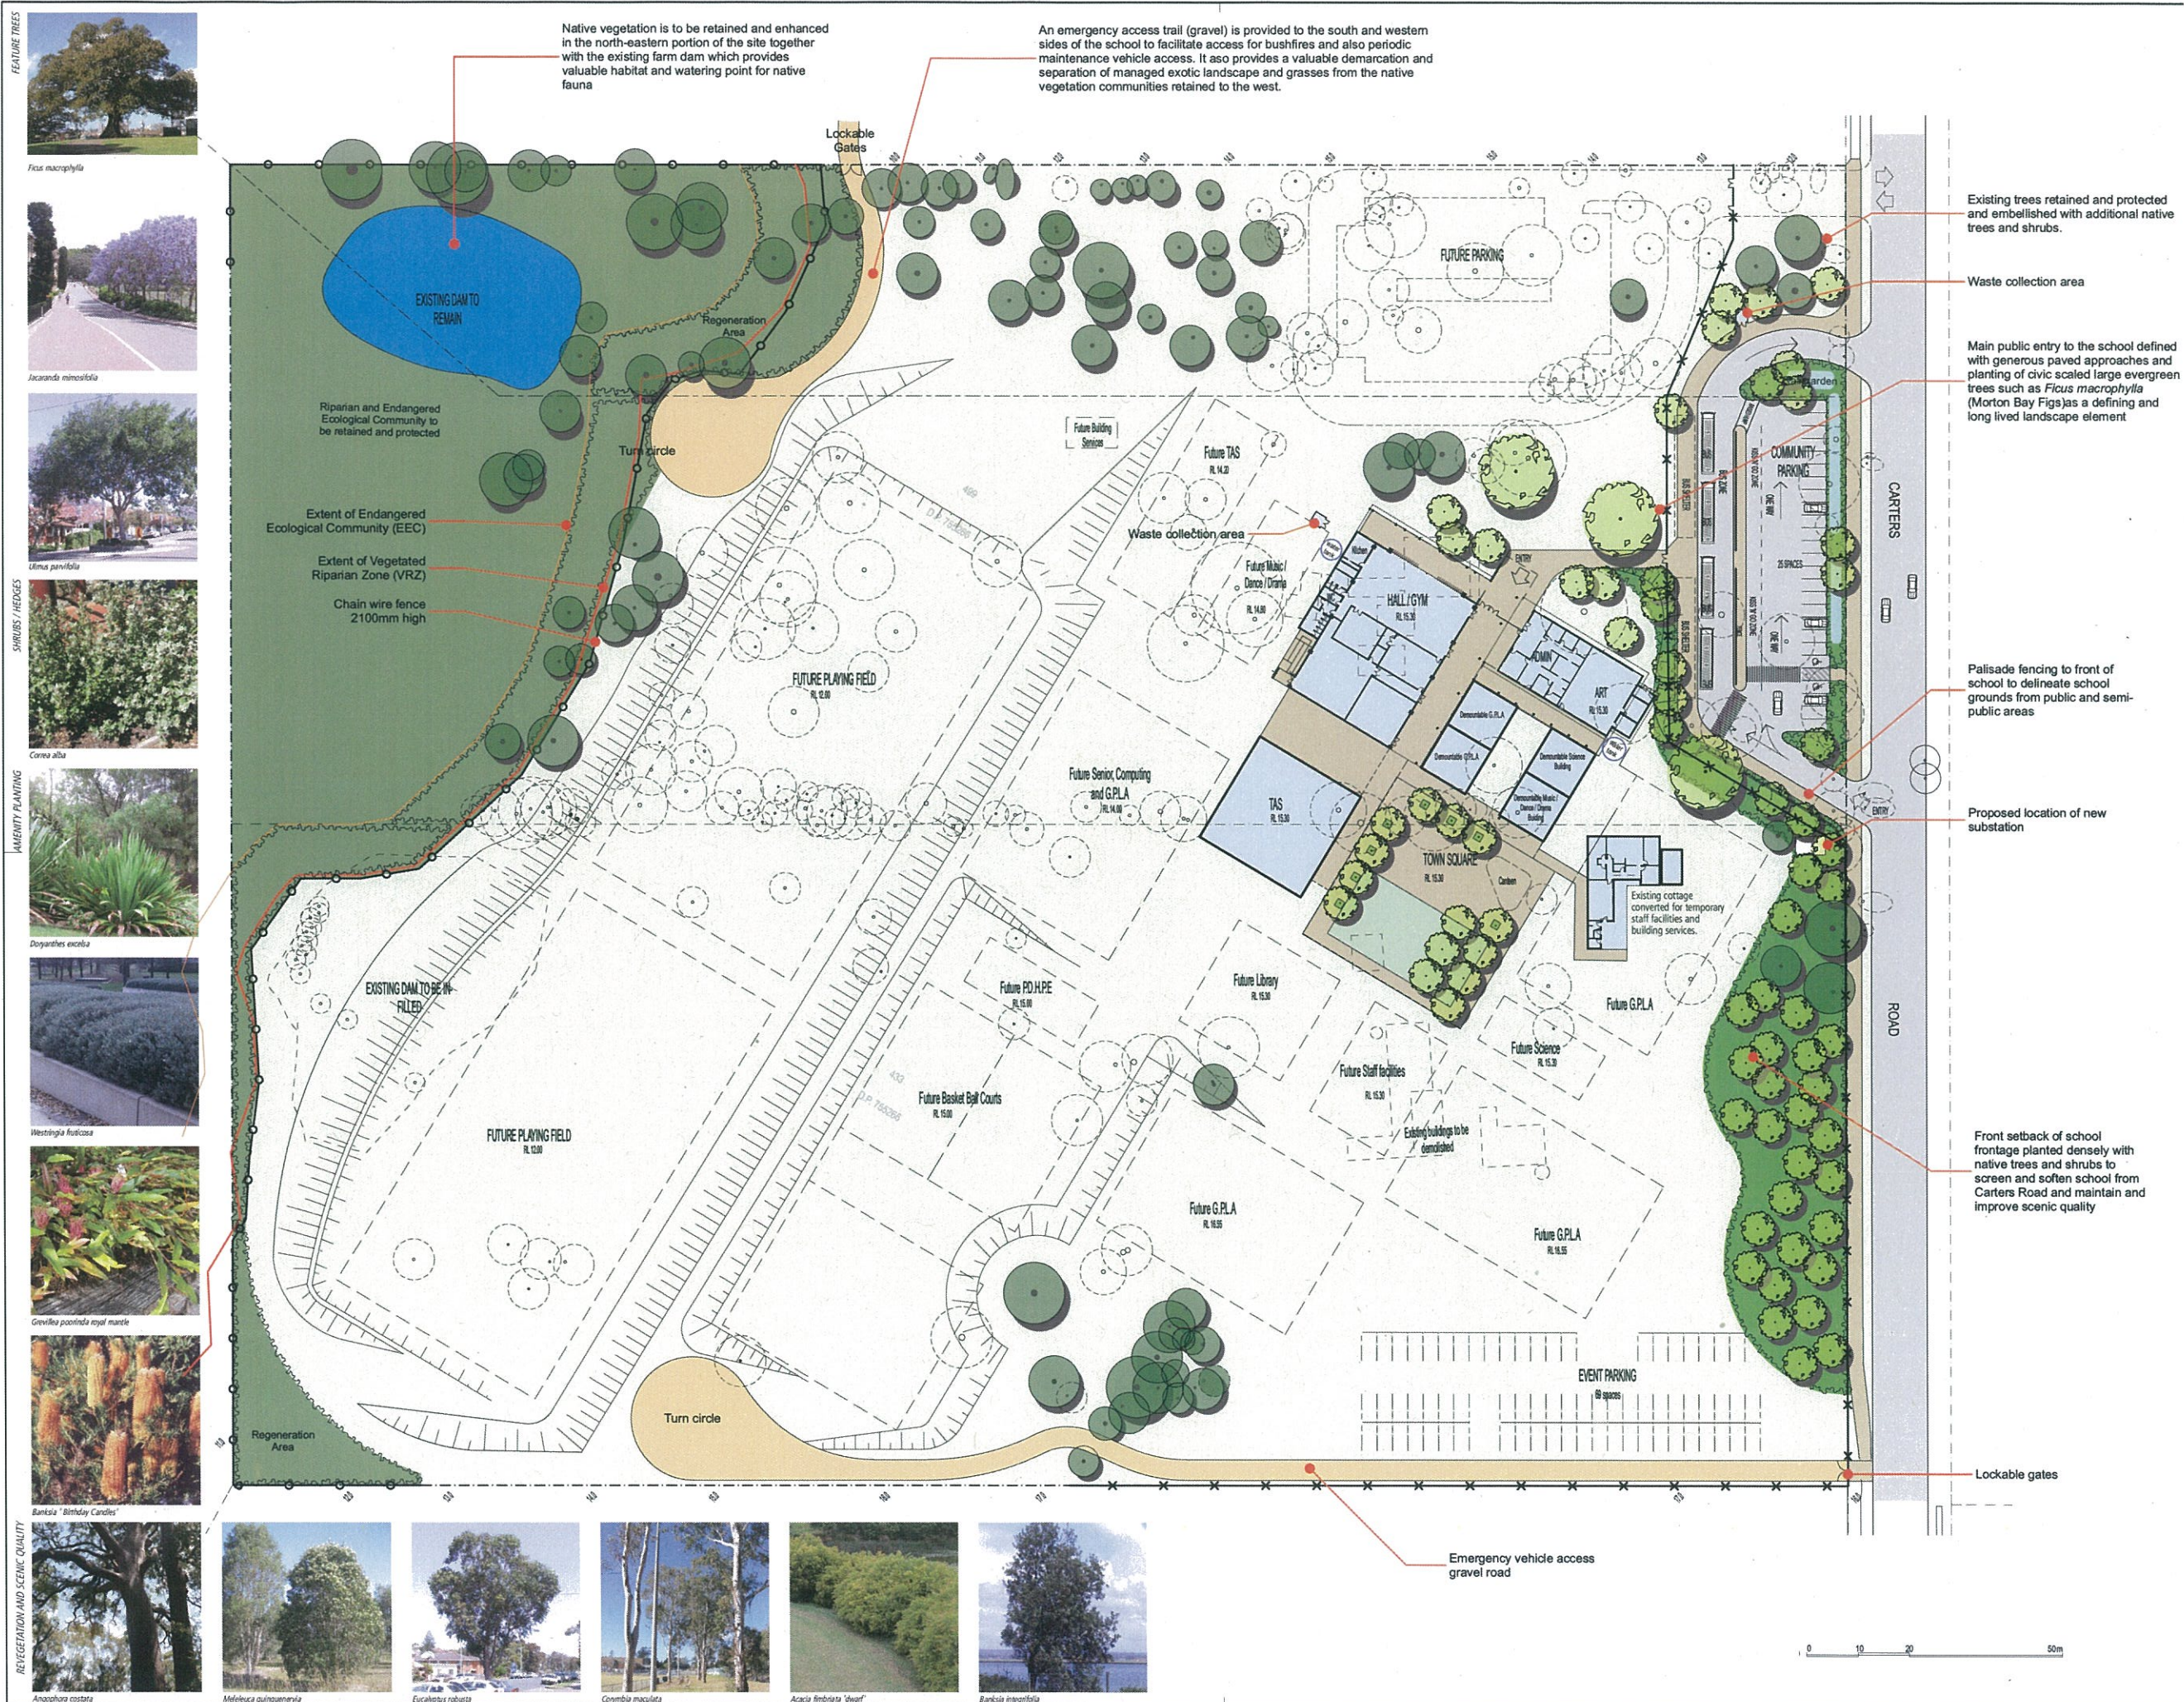

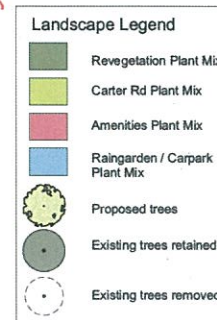

Botanical Name	Common Name	Potential Height Reached	Container Size	Area	Site Proportion	Density=1/2	Quantity
CARTERS ROAD BUFFER PLANT MIX				2200			
Trees				2200	100.0%	0.2	
<i>Angophora costata</i>	Sydney Red Gum	25m	5L		10.0%		41
<i>Corylinus</i> spp. <i>Eucalyptus maculata</i>	Spotted gum	15m	5L		18.0%		79
<i>Corylinus</i> <i>gummifera</i>	Red Bloodwood	15-20m	5L		18.0%		79
<i>Eucalyptus haemaphysocarpa</i>	Scrub Gum	15-20m	5L		18.0%		79
<i>Eucalyptus resinifera</i>	Red Mangrove	20m	5L		18.0%		79
<i>Eucalyptus globulus</i>	Swamp Mangrove	5-15m	5L		18.0%		79
Grasses				2200	100.0%	4	
<i>Eriophora ciliolata</i>	Pink Lily / Pencil Lily	0.5-1m	1000mL		15.0%		380
<i>Capillipedium spaldingianum</i>	Scarlet Top Grass	0.5-1m	1000mL		18.0%		1584
<i>Leptocarpus tenax</i>	Bluegrass	0.5-1m	1000mL		18.0%		1584
<i>Ischaemum nodosum</i>	Club Rush	0.5-1m	1000mL		18.0%		1584
<i>Lomatium longifolium</i>	Spry-headed Mat Rush	1.0m	1000mL		18.0%		1584
<i>Themeda australis</i>	Kangaroo Grass	1.0m	1000mL		18.0%		1584
RAINGARDEN / CARPARK PLANT MIX				215			
Shrubs				125	100.0%		
<i>Acacia farnesiana</i> "Dwarf"	Fringed Wattle	4-6m	5L		40.0%	1	50
<i>Grevillea</i> "Poolside Royal Mantle"	Red Prostrate Grevillea	0.25m	150mL		20.0%	2	50
<i>Westringia lucida</i> "Whisperables Gaei"	Maive Coast Rosemary	0.6-1m	5L		40.0%	1	50
Grasses				90	100.0%	4	
<i>Carex appressa</i>	Clarex	0.5-1m	1000mL		20.0%		72
<i>Ischaemum nodosum</i>	Blue Rush	0.5-1m	1000mL		20.0%		72
<i>Ischaemum nodosum</i>	Club Rush	0.5-1m	1000mL		20.0%		72
<i>Lomatium longifolium</i>	Spry-headed Mat Rush	1.0m	1000mL		20.0%		72
<i>Themeda australis</i>	Kangaroo Grass	1.0m	1000mL		20.0%		72

Botanical Name	Common Name	Potential Height Reached	Container Size	Area	Site Proportion	Density=1/2	Quantity
CARTERS ROAD BUFFER PLANT MIX				2200			
Trees				2200	100.0%	0.2	
<i>Angophora costata</i>	Sydney Red Gum	25m	5L		10.0%		41
<i>Corylinus</i> spp. <i>Eucalyptus maculata</i>	Spotted gum	15m	5L		18.0%		79
<i>Corylinus</i> <i>gummifera</i>	Red Bloodwood	15-20m	5L		18.0%		79
<i>Eucalyptus haemaphysocarpa</i>	Scrub Gum	15-20m	5L		18.0%		79
<i>Eucalyptus resinifera</i>	Red Mangrove	20m	5L		18.0%		79
<i>Eucalyptus globulus</i>	Swamp Mangrove	5-15m	5L		18.0%		79
Grasses				2200	100.0%	4	
<i>Eriophora ciliolata</i>	Pink Lily / Pencil Lily	0.5-1m	1000mL		15.0%		380
<i>Capillipedium spaldingianum</i>	Scarlet Top Grass	0.5-1m	1000mL		18.0%		1584
<i>Leptocarpus tenax</i>	Bluegrass	0.5-1m	1000mL		18.0%		1584
<i>Ischaemum nodosum</i>	Club Rush	0.5-1m	1000mL		18.0%		1584
<i>Lomatium longifolium</i>	Spry-headed Mat Rush	1.0m	1000mL		18.0%		1584
<i>Themeda australis</i>	Kangaroo Grass	1.0m	1000mL		18.0%		1584
RAINGARDEN / CARPARK PLANT MIX				215			
Shrubs				125	100.0%		
<i>Acacia farnesiana</i> "Dwarf"	Fringed Wattle	4-6m	5L		40.0%	1	50
<i>Grevillea</i> "Poolside Royal Mantle"	Red Prostrate Grevillea	0.25m	150mL		20.0%	2	50
<i>Westringia lucida</i> "Whisperables Gaei"	Maive Coast Rosemary	0.6-1m	5L		40.0%	1	50
Grasses				90	100.0%	4	
<i>Carex appressa</i>	Clarex	0.5-1m	1000mL		20.0%		72
<i>Ischaemum nodosum</i>	Blue Rush	0.5-1m	1000mL		20.0%		72
<i>Ischaemum nodosum</i>	Club Rush	0.5-1m	1000mL		20.0%		72
<i>Lomatium longifolium</i>	Spry-headed Mat Rush	1.0m	1000mL		20.0%		72
<i>Themeda australis</i>	Kangaroo Grass	1.0m	1000mL		20.0%		72

DRAWING NUMBER
L1-SD-02