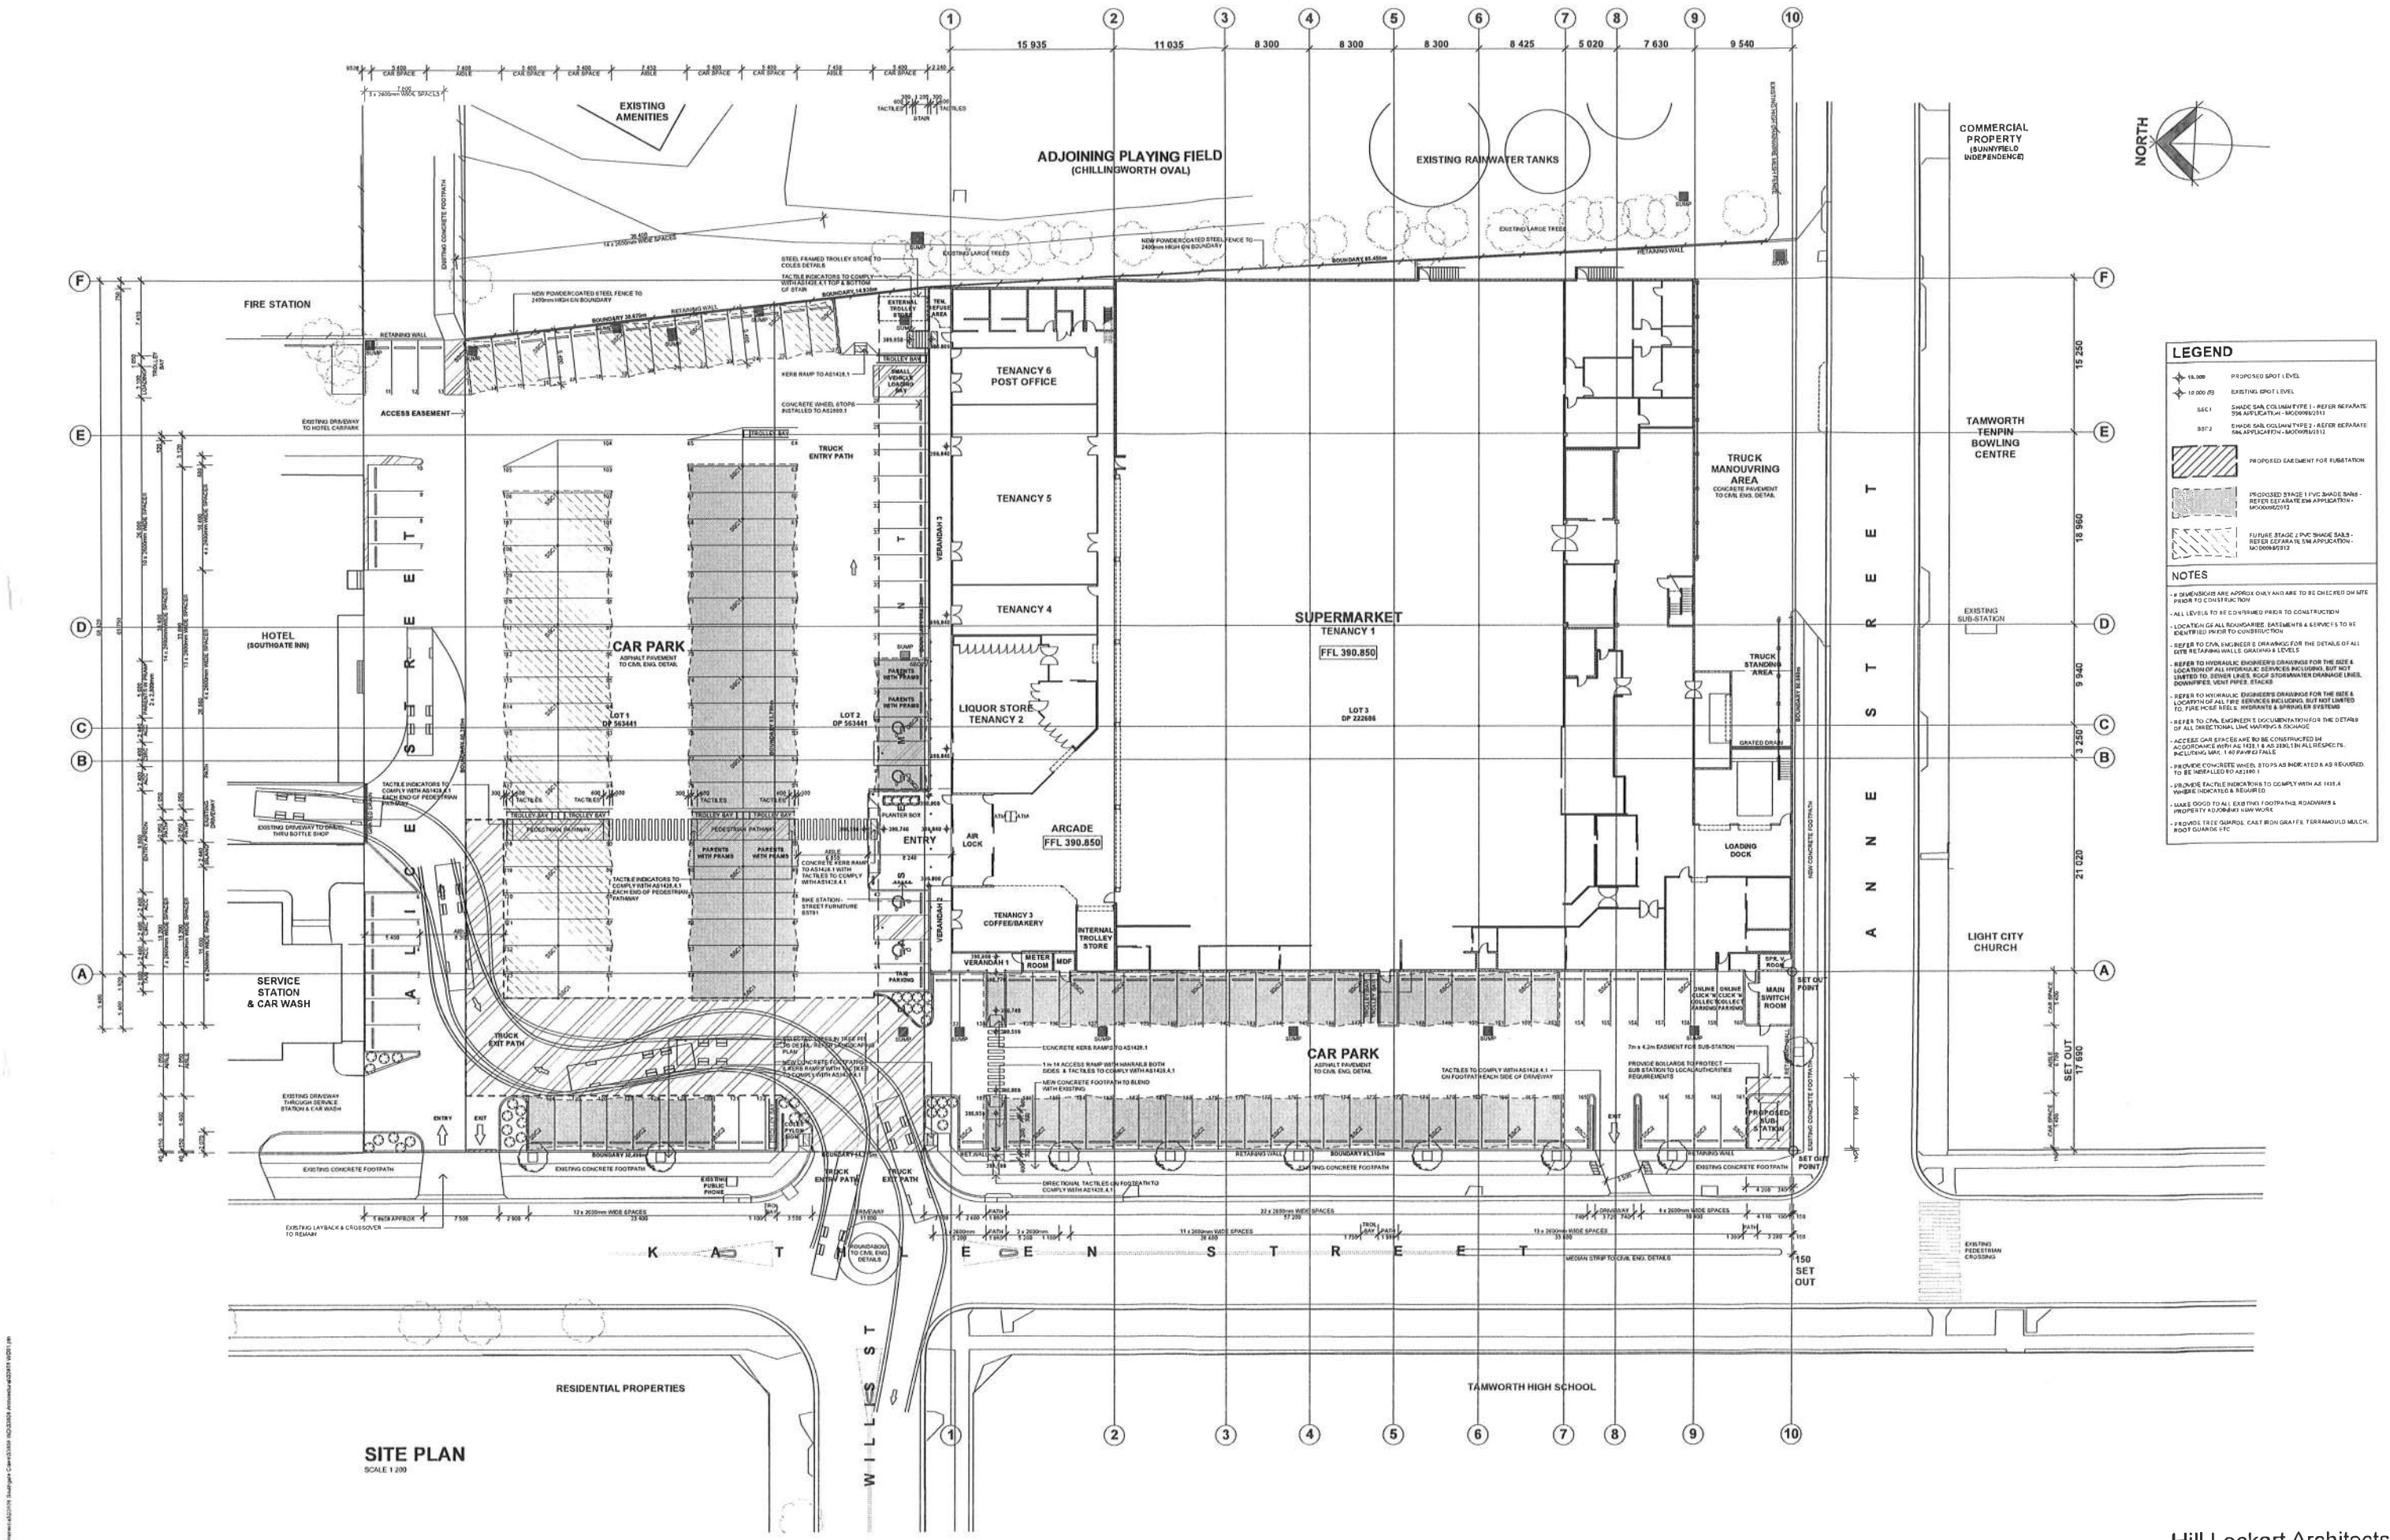


- LEGEND**
- PROPOSED SPOT LEVEL
 - EXISTING SPOT LEVEL
 - SHADE SAN COLUMN TYPE 1 - REFER SEPARATE SPECIFICATION - MCDONNELL
 - SHADE SAN COLUMN TYPE 2 - REFER SEPARATE SPECIFICATION - MCDONNELL
 - PROPOSED EASEMENT FOR SUBSTATION
 - PROPOSED STAGE 1 PVC SHADE SAILS - REFER SEPARATE SPECIFICATION - MCDONNELL
 - FUTURE STAGE 2 PVC SHADE SAILS - REFER SEPARATE SPECIFICATION - MCDONNELL
- NOTES**
- * DIMENSIONS ARE APPROXIMATE AND ARE TO BE CHECKED ON SITE PRIOR TO CONSTRUCTION
 - * ALL LEVELS TO BE CONFIRMED PRIOR TO CONSTRUCTION
 - * LOCATION OF ALL REQUIREMENT EASEMENTS & SERVICES TO BE IDENTIFIED PRIOR TO CONSTRUCTION
 - * REFER TO CIVIL ENGINEER'S DRAWINGS FOR THE DETAILS OF ALL EXISTING RETAINING WALLS, GRAVITY & LEVELS
 - * REFER TO HYDRAULIC ENGINEER'S DRAWINGS FOR THE DETAILS & LOCATION OF ALL HYDRAULIC SERVICES INCLUDING, BUT NOT LIMITED TO, RIVERS UNDER ROAD, STORMWATER DRAINAGE LINES, DOWNPIPES, VENT PIPES, STACKS
 - * REFER TO HYDRAULIC ENGINEER'S DRAWINGS FOR THE DETAILS & LOCATION OF ALL FIRE SERVICES INCLUDING, BUT NOT LIMITED TO, FIRE HOSE REELS, HYDRANTS & SPRINKLER SYSTEMS
 - * REFER TO CIVIL ENGINEER'S DRAWINGS FOR THE DETAILS OF ALL ACCESS CAR SPACES ARE TO BE CONSTRUCTED IN ACCORDANCE WITH AS 1521.1 & AS 1521.1 IN ALL RESPECTS, INCLUDING, BUT NOT LIMITED TO, FUTURE TRAFFIC
 - * PROVIDE CONCRETE WHEEL STOP AS INDICATED & AS REQUIRED TO BE IDENTIFIED TO AS1428.1
 - * PROVIDE TACTILE INDICATORS TO COMPLY WITH AS 1428.1 WHERE INDICATED & REQUIRED
 - * MAKE GOOD TO ALL EXISTING FOOTPATHS, ROADS & PROPERTY ADJACENT TO THE SITE
 - * PROVIDE TREE GUARDRAIL, CAST IRON GRATES, TERRA MOULD MULCH, ROOT GUARDS ETC

SITE PLAN
SCALE 1:200