



REV	DATE	COMMENTS
A	12.12.01	PRELIMINARY SCHEMATIC FOR CONSULTANTS
B	19.12.01	PRELIMINARY SCHEMATIC FOR CONSULTANTS
C	01.07.02	SCHEMATIC FOR SENSITIZATION FOR REVIEW
D	01.07.02	SCHEMATIC FOR SENSITIZATION FOR REVIEW
E	07.07.02	PRELIMINARY STUDY
F	04.02.03	REVISED DUE TO ACCESS CONSULTANT
G	01.02.03	DRAFT DUE TO ACCESS CONSULTANT
H	06.03.03	REVISIONS TO TEAM PLANNER
I	13.07.03	DRAFT DUE TO ACCESS CONSULTANT
K	22.07.03	DUE TO ACCESS CONSULTANT

[illegible]UNIVERSITY OF NEWCASTLE
DEPT OF FACILITIES MANAGEMENT


JOHNSTON STREET
TAMWORTH, NSW

Approved SITE PLAN

WORK IS PERFORMED EXCLUSIVELY IN ACCORDANCE TO STATE, OCEAN SHORELINE AND LOCAL OR SITE SPECIFIC TO THE OBTAINING OF MATERIALS OR THE COMPLETION OF WORKSHOP COURSE, IF A DOUBT ASK, REPORT ALL ERRORS AND OMISSIONS

DATE: **MAY 2012** SCALE: **1:750**


PROJECT No.	Phase	DRAWING No.	REV.
40664	9392	DA-A001	K

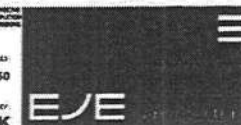



EJE

Annexure 2

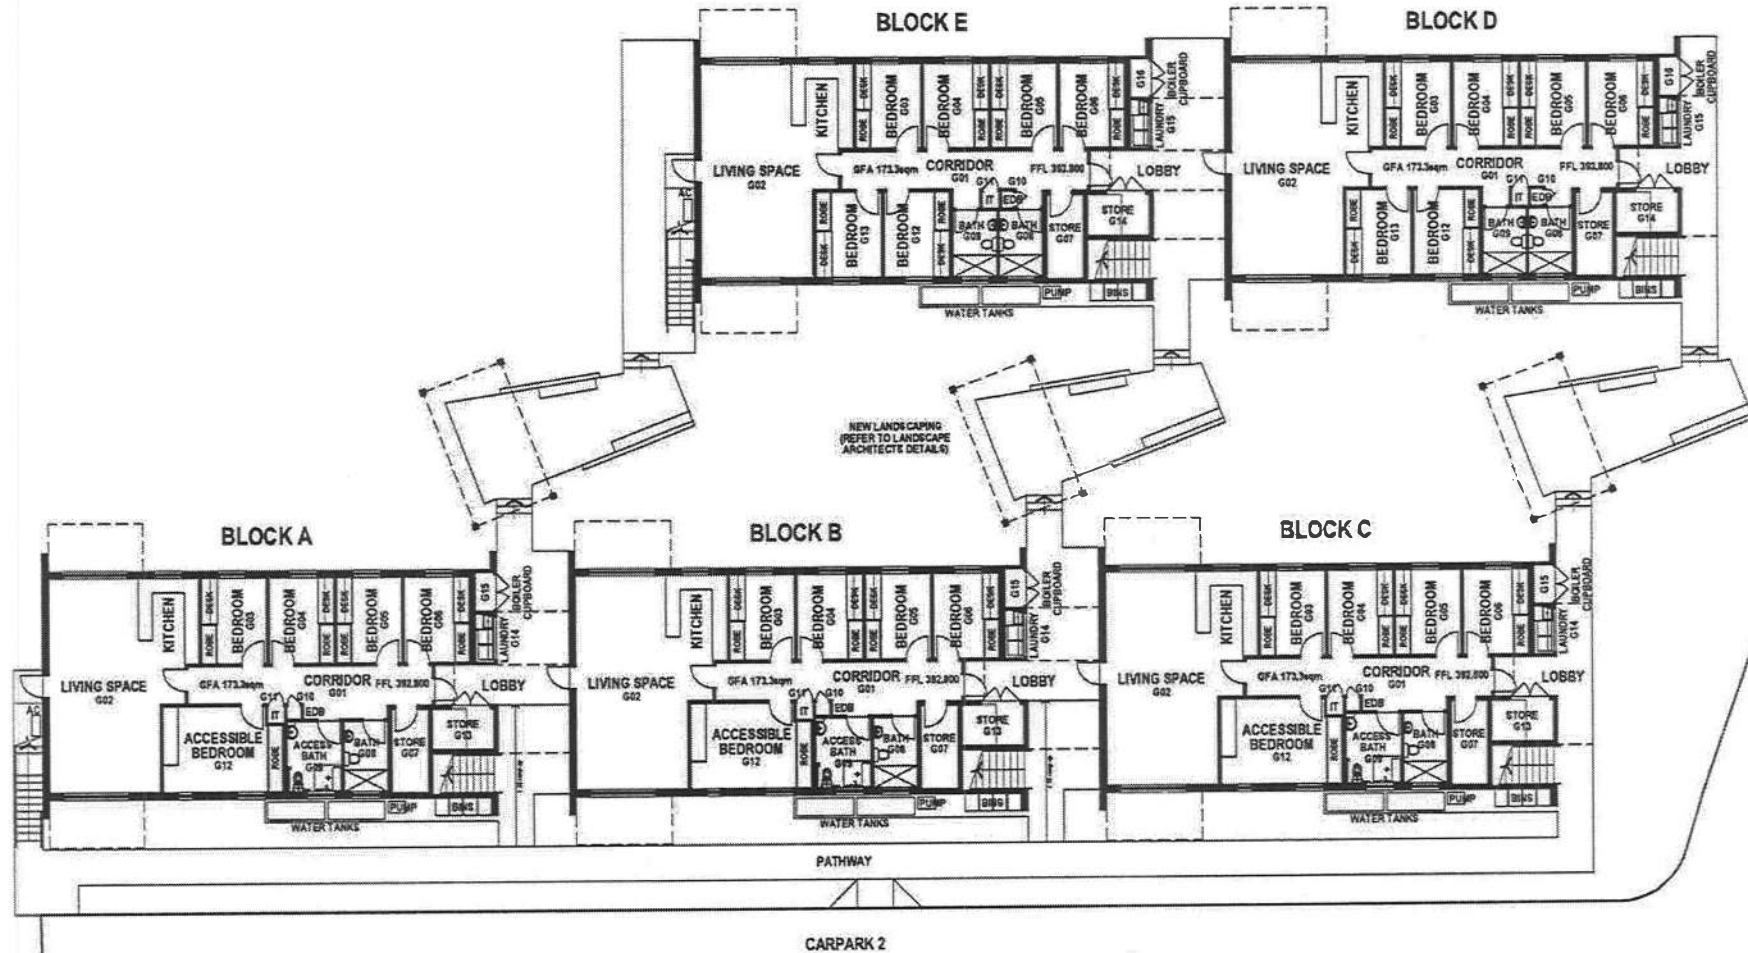

1:1 36.12.10 12:11:10
ACR 102 21.1.10
A10 102 21.1.10
412 102 21.1.10

1:1 36.12.10 12:11:10
ACR 102 21.1.10
A10 102 21.1.10
412 102 21.1.10

UNIVERSITY OF NEWCASTLE
DEPT OF FACILITIES MANAGEMENT

JOHNSTON STREET
TAMWORTH, NSW


STUDENT ACCOMMODATION
GROUND FLOOR PLAN

DATE: MAY 2012
SCALE: 1:200

PROJECT: 40664 9392 DA-A111 F



Annexure 2

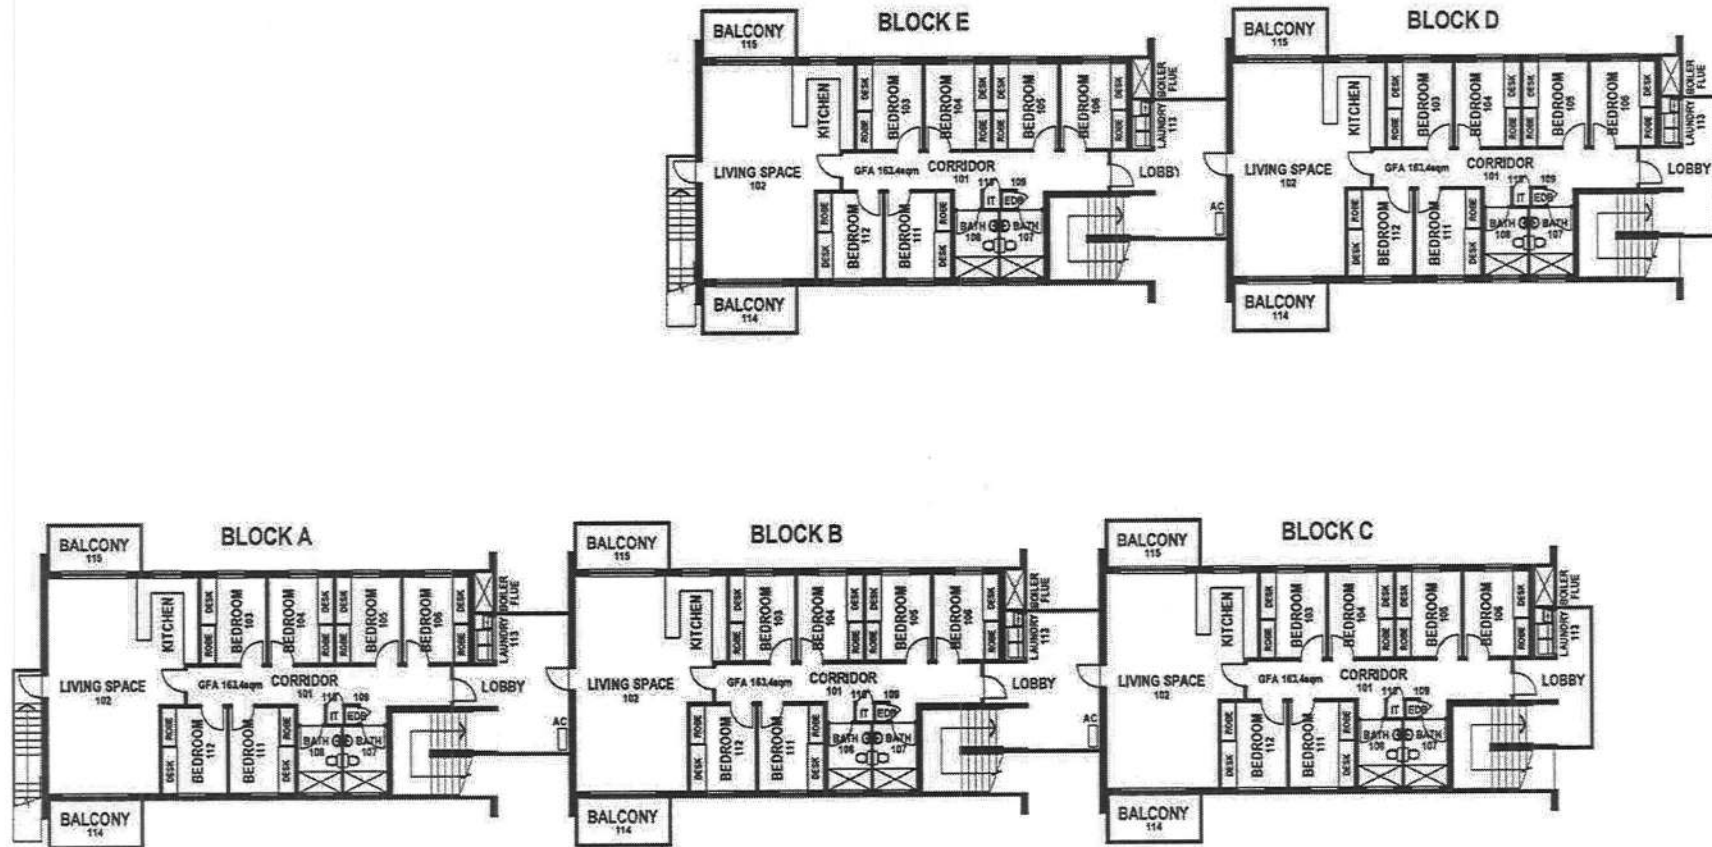

1. AS ANCHOR STUDY
2. AS ANCHOR STUDY
UNIVERSITY OF NEWCASTLE
DEPT OF FACILITIES MANAGEMENT



STUDENT ACCOMMODATION
FIRST FLOOR PLAN

DATE: MAY 2012
SCALE: 1:200

PROJECT: 40664 9392 DA-A112 F

EJE

Annexure 2

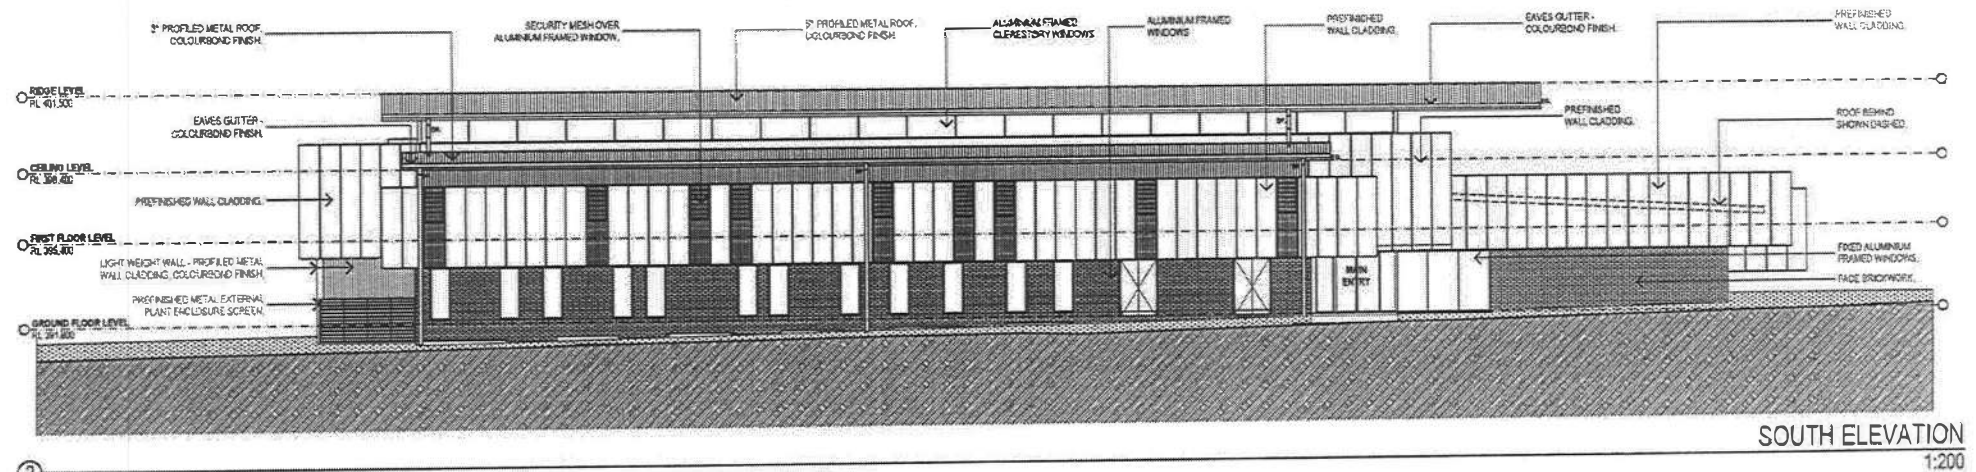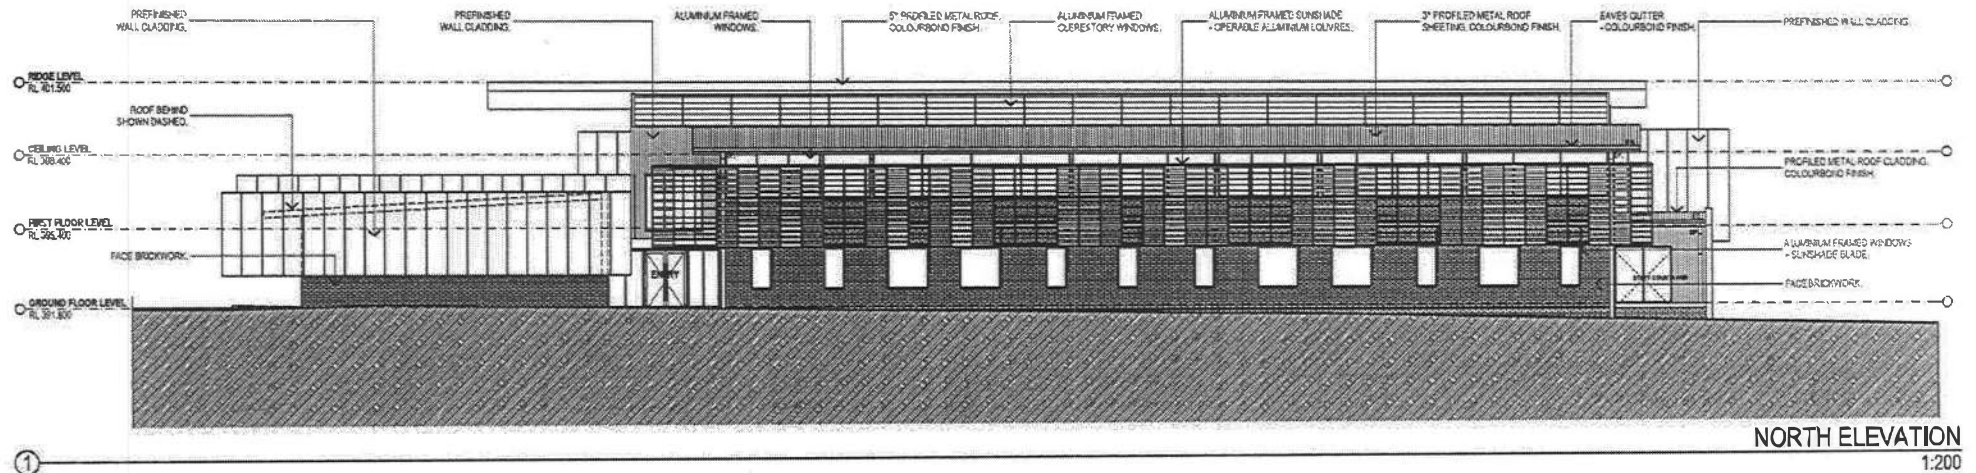

EJE ARCHITECTURE

2000 HILL STREET SUITE 1000, SYDNEY NSW 1580
 TEL: 02 9550 1700 FAX: 02 9550 1701
 WWW.EJEARCHITECTURE.COM.AU

REV	DATE	DESCRIPTION
A	01/08/12	CLAMP ON ROOF
B	01/08/12	CLAMP ON ROOF
C	01/08/12	CLAMP ON ROOF

UNIVERSITY OF NEWCASTLE

DC

UNIVERSITY OF NEWCASTLE
 UNIVERSITY DRIVE
 CALLAGHAN NSW

JOHNSTON STREET
 TAMWORTH 2340

NORTH & EAST ELEVATION

THIS IS A PRELIMINARY DRAWING. IT IS NOT TO BE USED FOR CONSTRUCTION OR FOR ANY OTHER PURPOSE WITHOUT THE WRITTEN PERMISSION OF EJE ARCHITECTURE.

DATE: 01/08/12

DC



DA

A201

C



Annexure 2

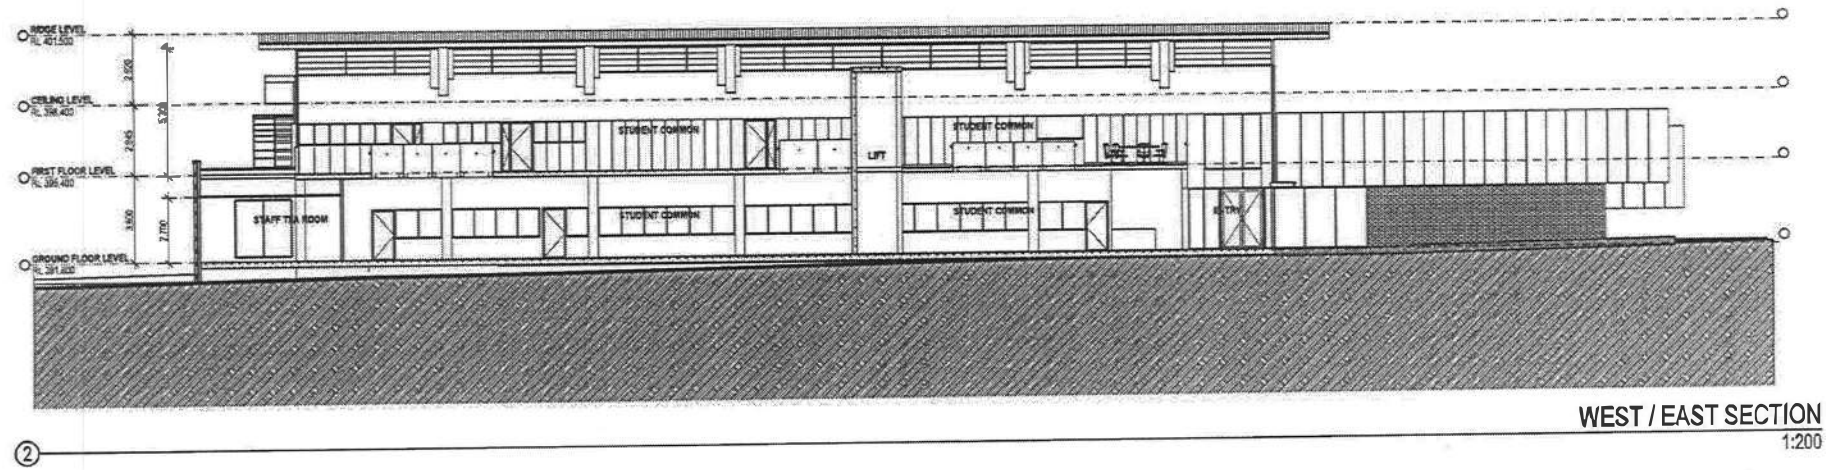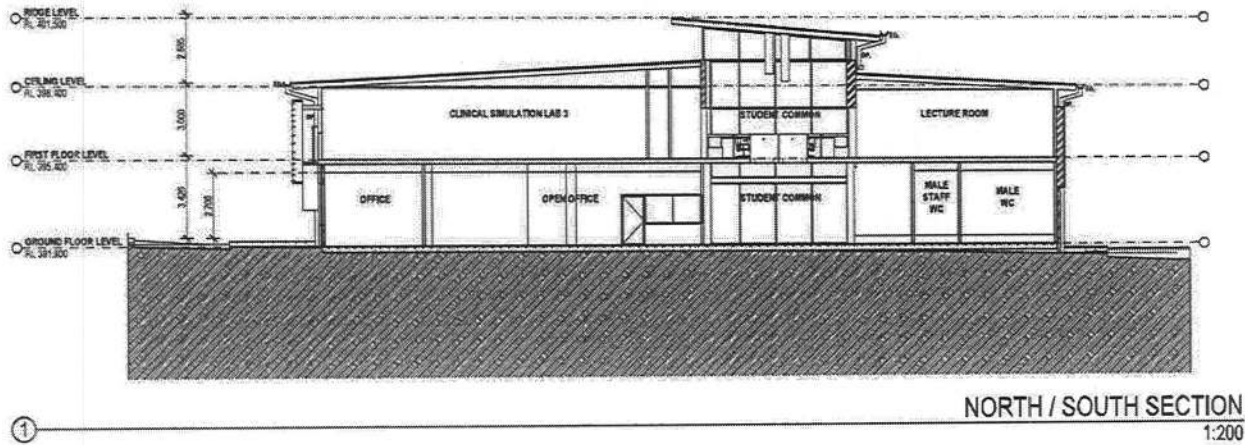

EJE ARCHITECTURE
4030 912 544 3311 • 5050 E 12th Ave. Suite 400
Hempden, NY 12534 • Peter Chavakis
4030 912 544 3311 • 5050 E 12th Ave. Suite 400
Hempden, NY 12534 • Peter Chavakis
P: 403 461-2882 • F: 403 461-2879 • E: pchavakis@eje.com • www.eje.com

© 2004 EJE. All rights reserved. EJE ARCHITECTURE is a registered trademark of EJE ARCHITECTURE. All other trademarks are the property of their respective owners. EJE ARCHITECTURE is not responsible for the content of any website or other electronic medium. 

LEY	SPAT	COMMENTS
A	STATION	STATION NAME
1	STATION	STATION

DATE: 10/10/1968 PROJECT: LION TANNWORTH DECEASE

UNIVERSITY OF NEWCASTLE
UNIVERSITY DRIVE
CALLAGHAN NSW

JOHNSTON STREET
TAMWORTH 2340

SECTION A-A & SECTION B-B

WORKS IN PROGRESS OVERSIGHTS IN RESPONSE TO SCOTL CHIEF
COMMISSIONERS AND LEMMA OF SITE PHASE 10 IN THE ORDERING
OF MATERIALS FOR THE COMPLETION OF INTERIOR BRANDED, P
POINT, A.C. REPORT ALL EXPENDS AND CHARGES.

CLERICAL	ACCA Unit	Specialist	USE CLASS	DISPOSABLE	INVEST
DATE	DATE				
DC	AUG 2012				1:200
REQ. #	PRIME	DISPOSABLE	REV		
9392	DA	A203			B


 EVE architecture