



## Annexure 2

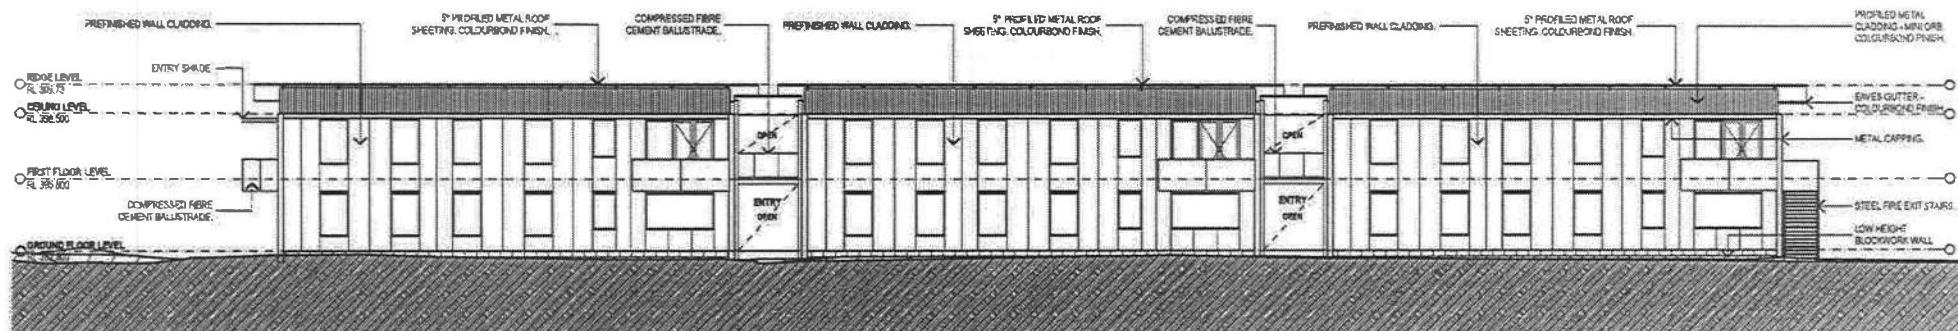

**NORTH ELEVATION**




1:200

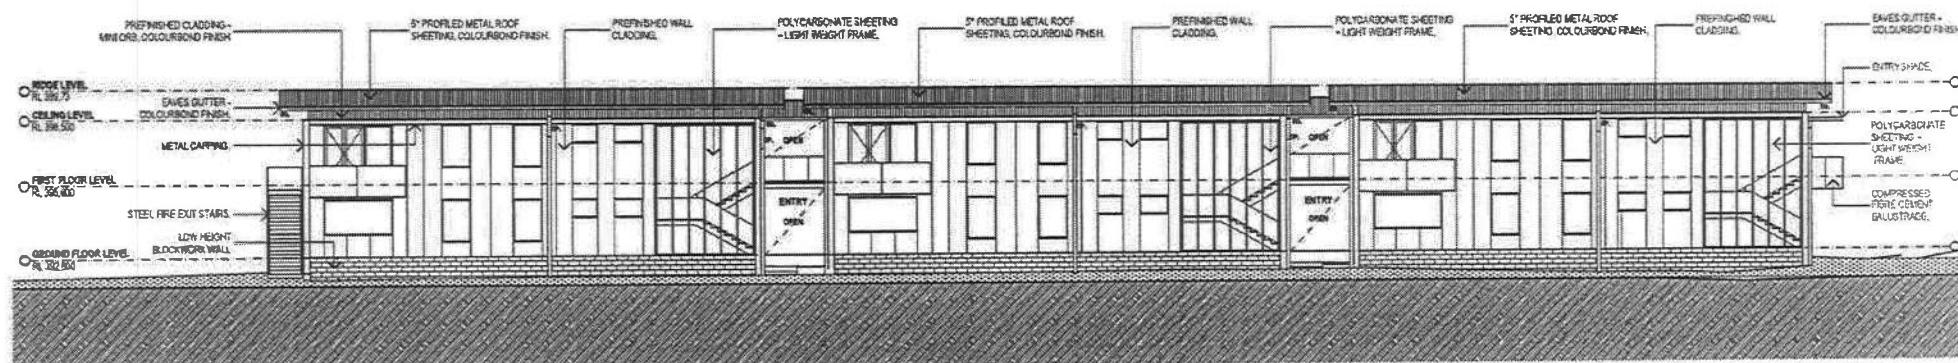

## SOUTH ELEVATION

1:200

## Annexure 2

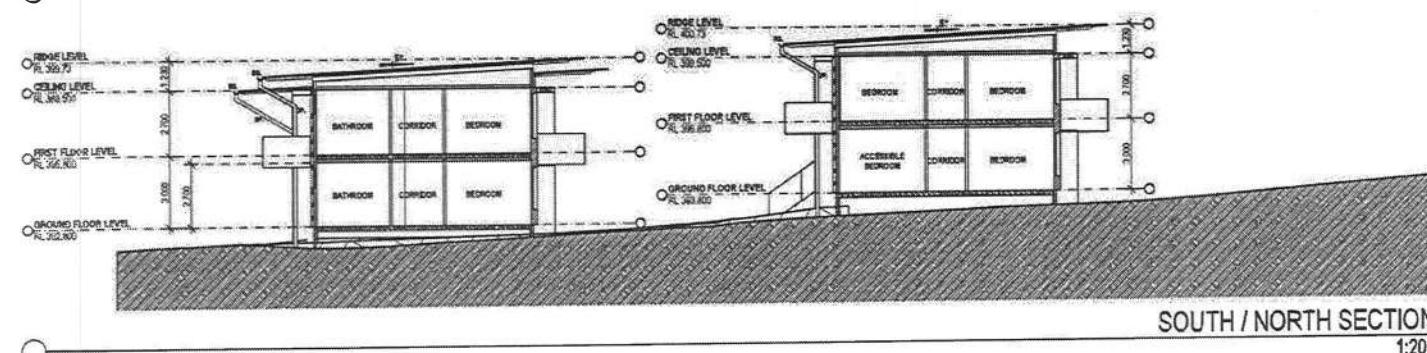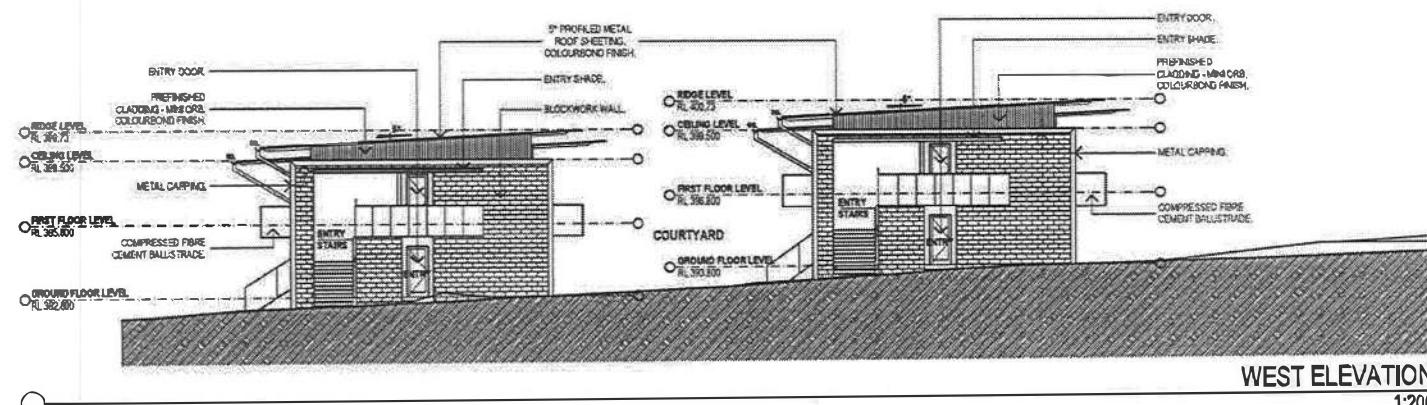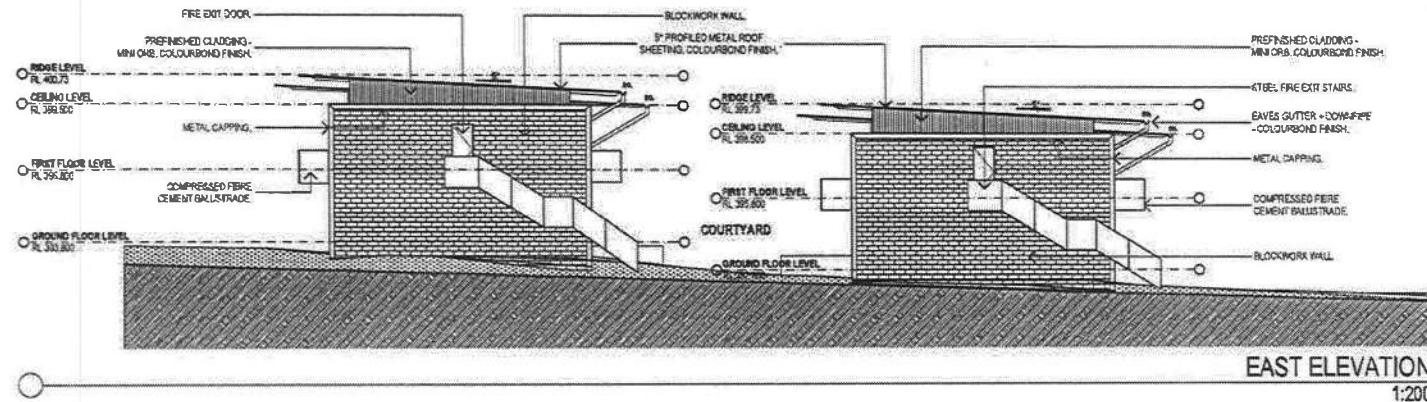

## Annexure 2


# landscape concepts

00

UoN Tamworth NECEHE

Aug 2012

site

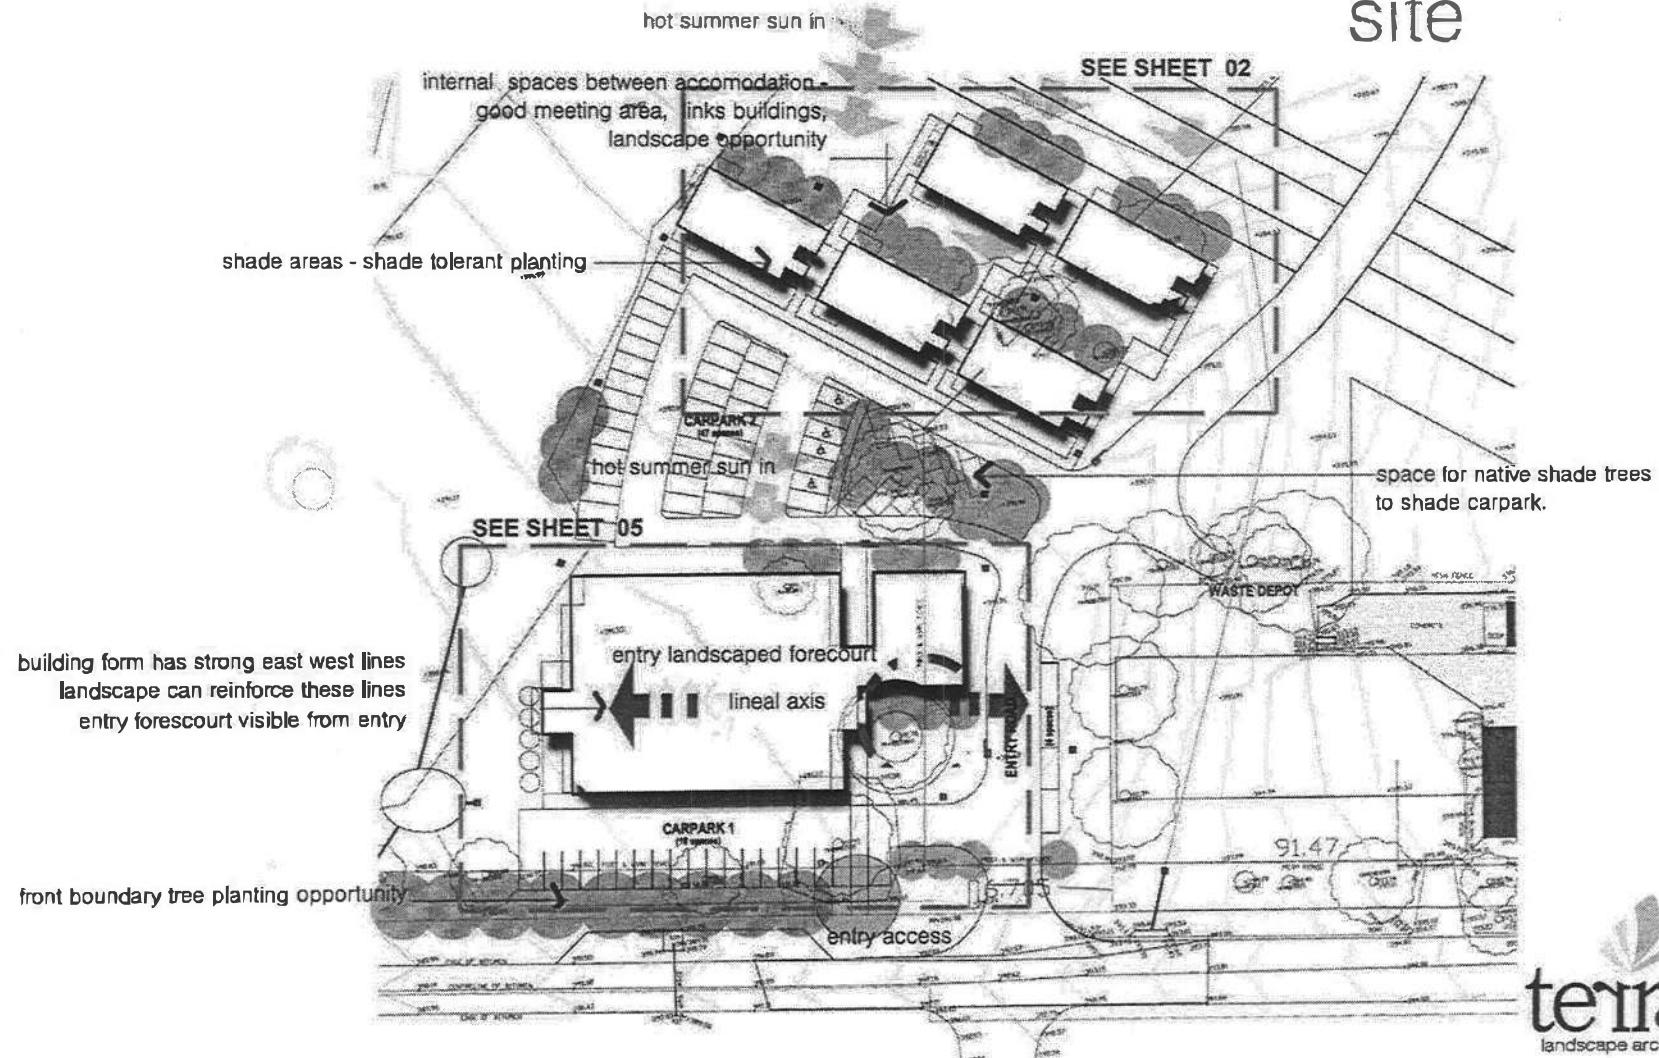


## Annexure 2

# landscape concepts

01


UoN Tamworth NECEHE

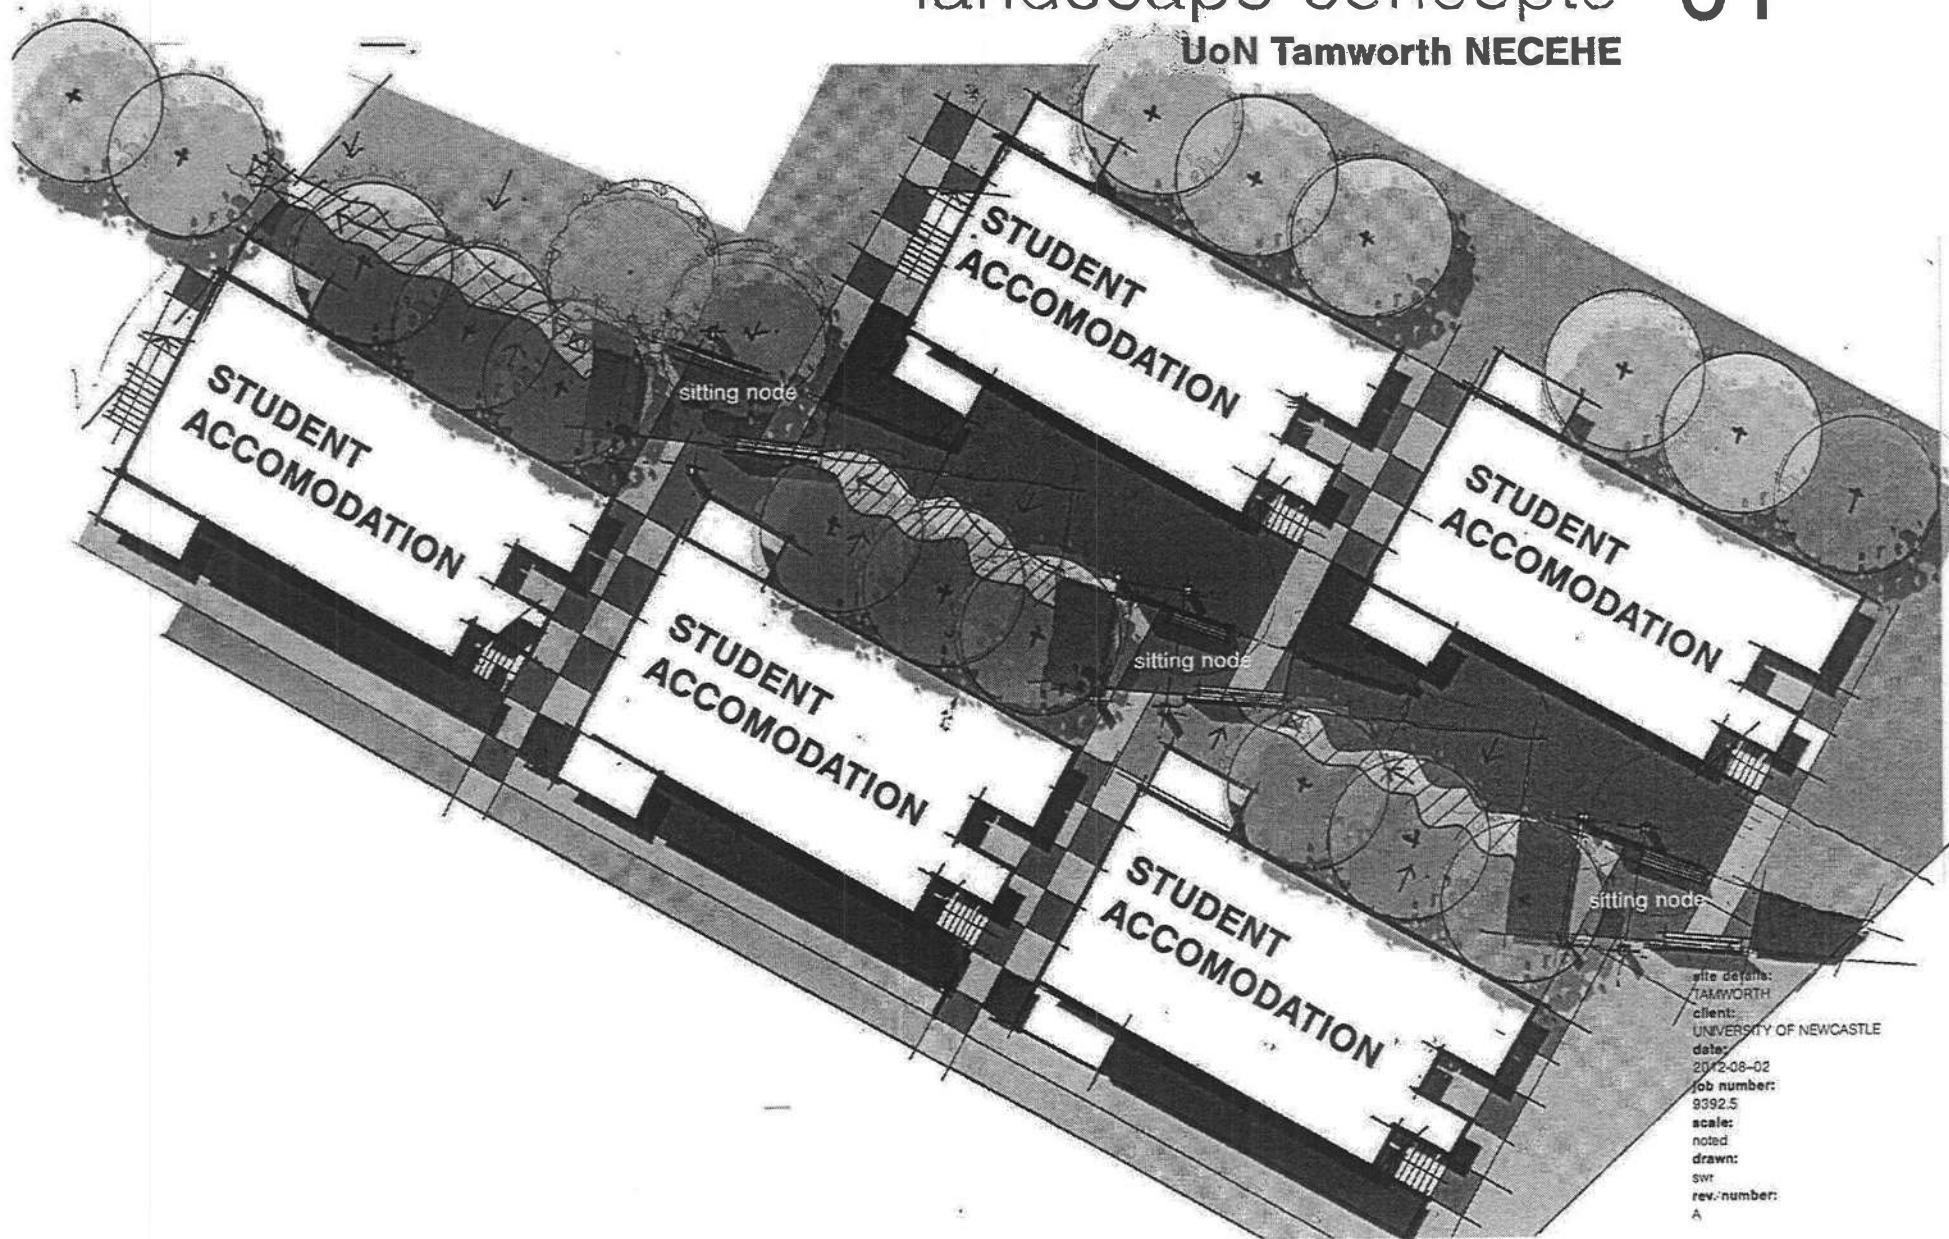

## Annexure 2

# landscape concepts 02

**UoN Tamworth NECEHE**

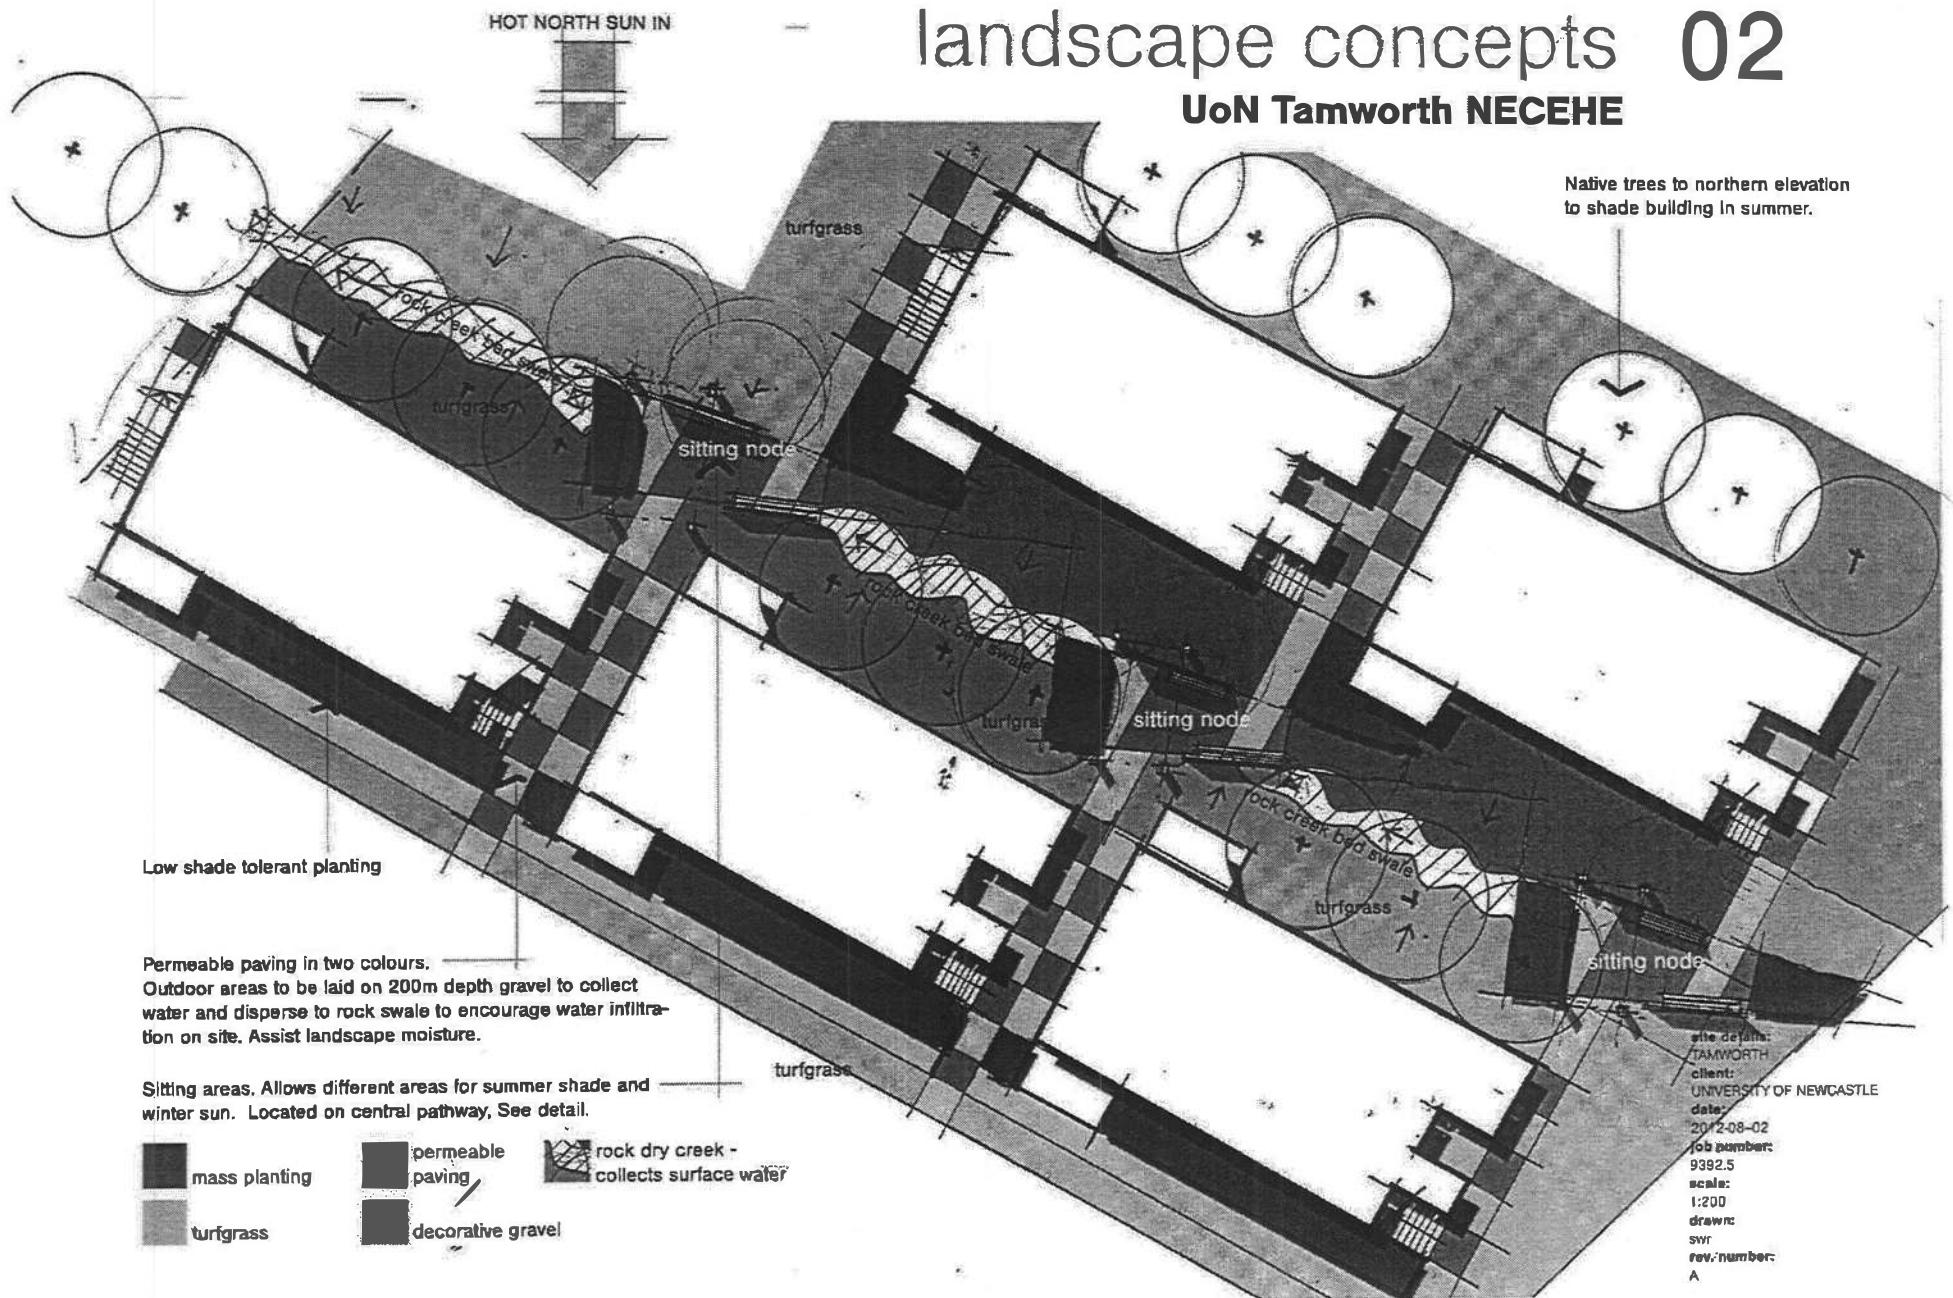

## Annexure 2


# landscape concepts

03


UoN Tamworth NECEHE

Aug 2012

site details:  
TAMWORTH  
client:  
UNIVERSITY OF NEWCASTLE  
date:  
2012-08-02  
job number:  
9392.5  
scale:  
noted  
drawn:  
SWR  
ref. number:  
A

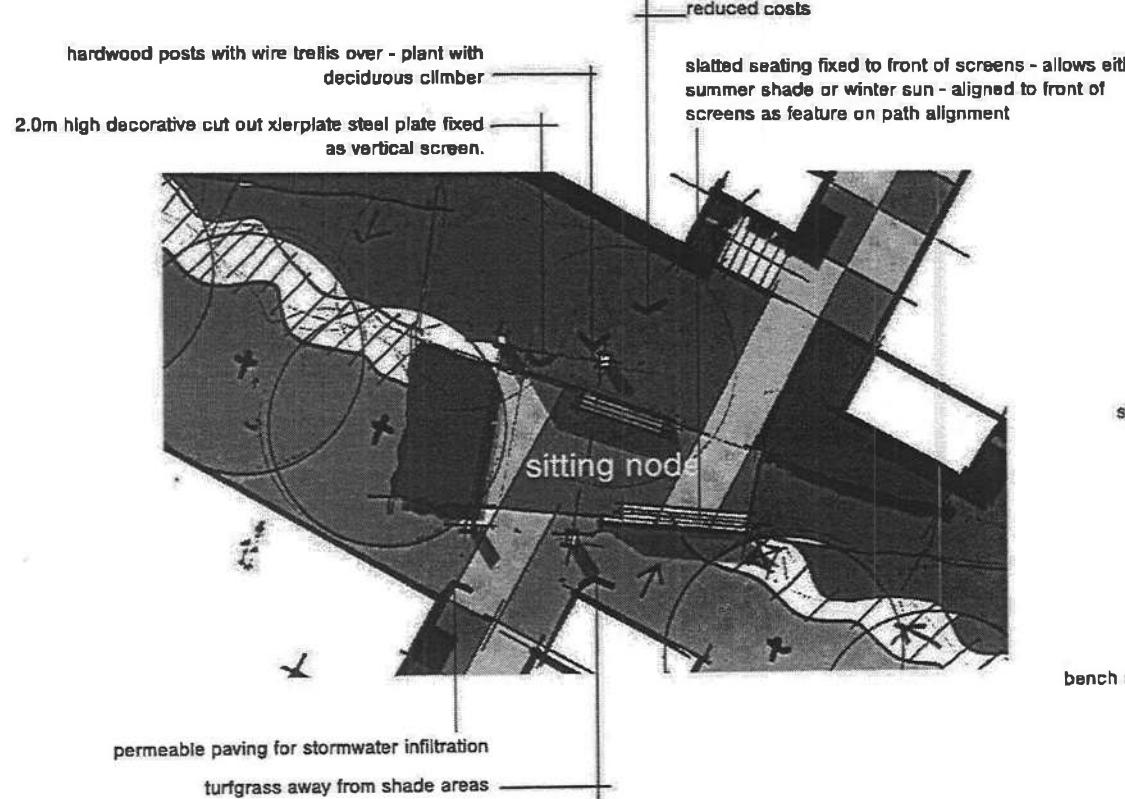

screens

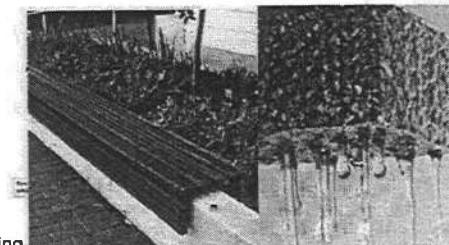

bench seating



permeable paving



timber post and wire trellis

## Annexure 2

# landscape concepts


UoN Tamworth NECEHE

04



Aug 2012

## materials

decorative external screens

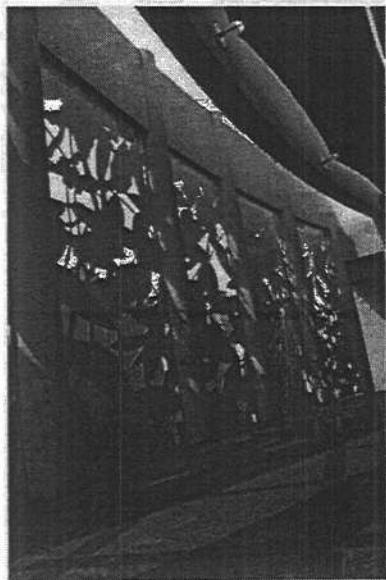


long bench seating

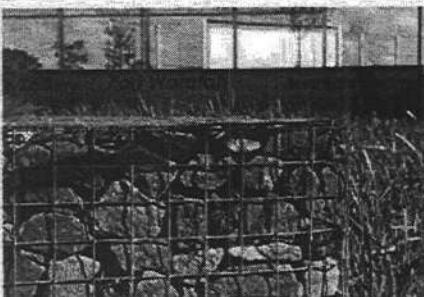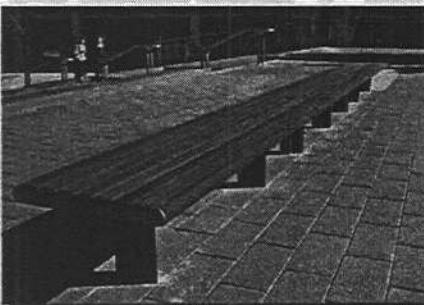


gabion walls built with local quarried stone

pavement banding

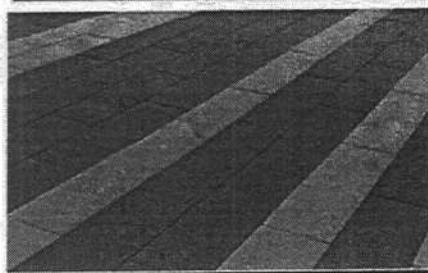

Pyrus 'Calleryana' feature trees in rows

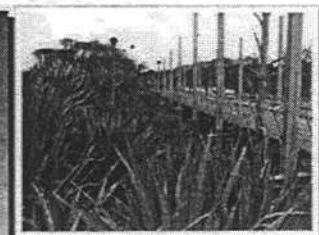

Brushbox for northern planting

site details:  
TAMWORTH  
client:  
UNIVERSITY OF NEWCASTLE  
date:  
2012-08-02  
job number:  
9392.5  
scale:  
noted  
drawn:  
swf  
rev. number:  
A

**terras**  
landscape architects


## Annexure 2

# landscape concepts

05

UoN Tamworth NECEHE

Aug 2012

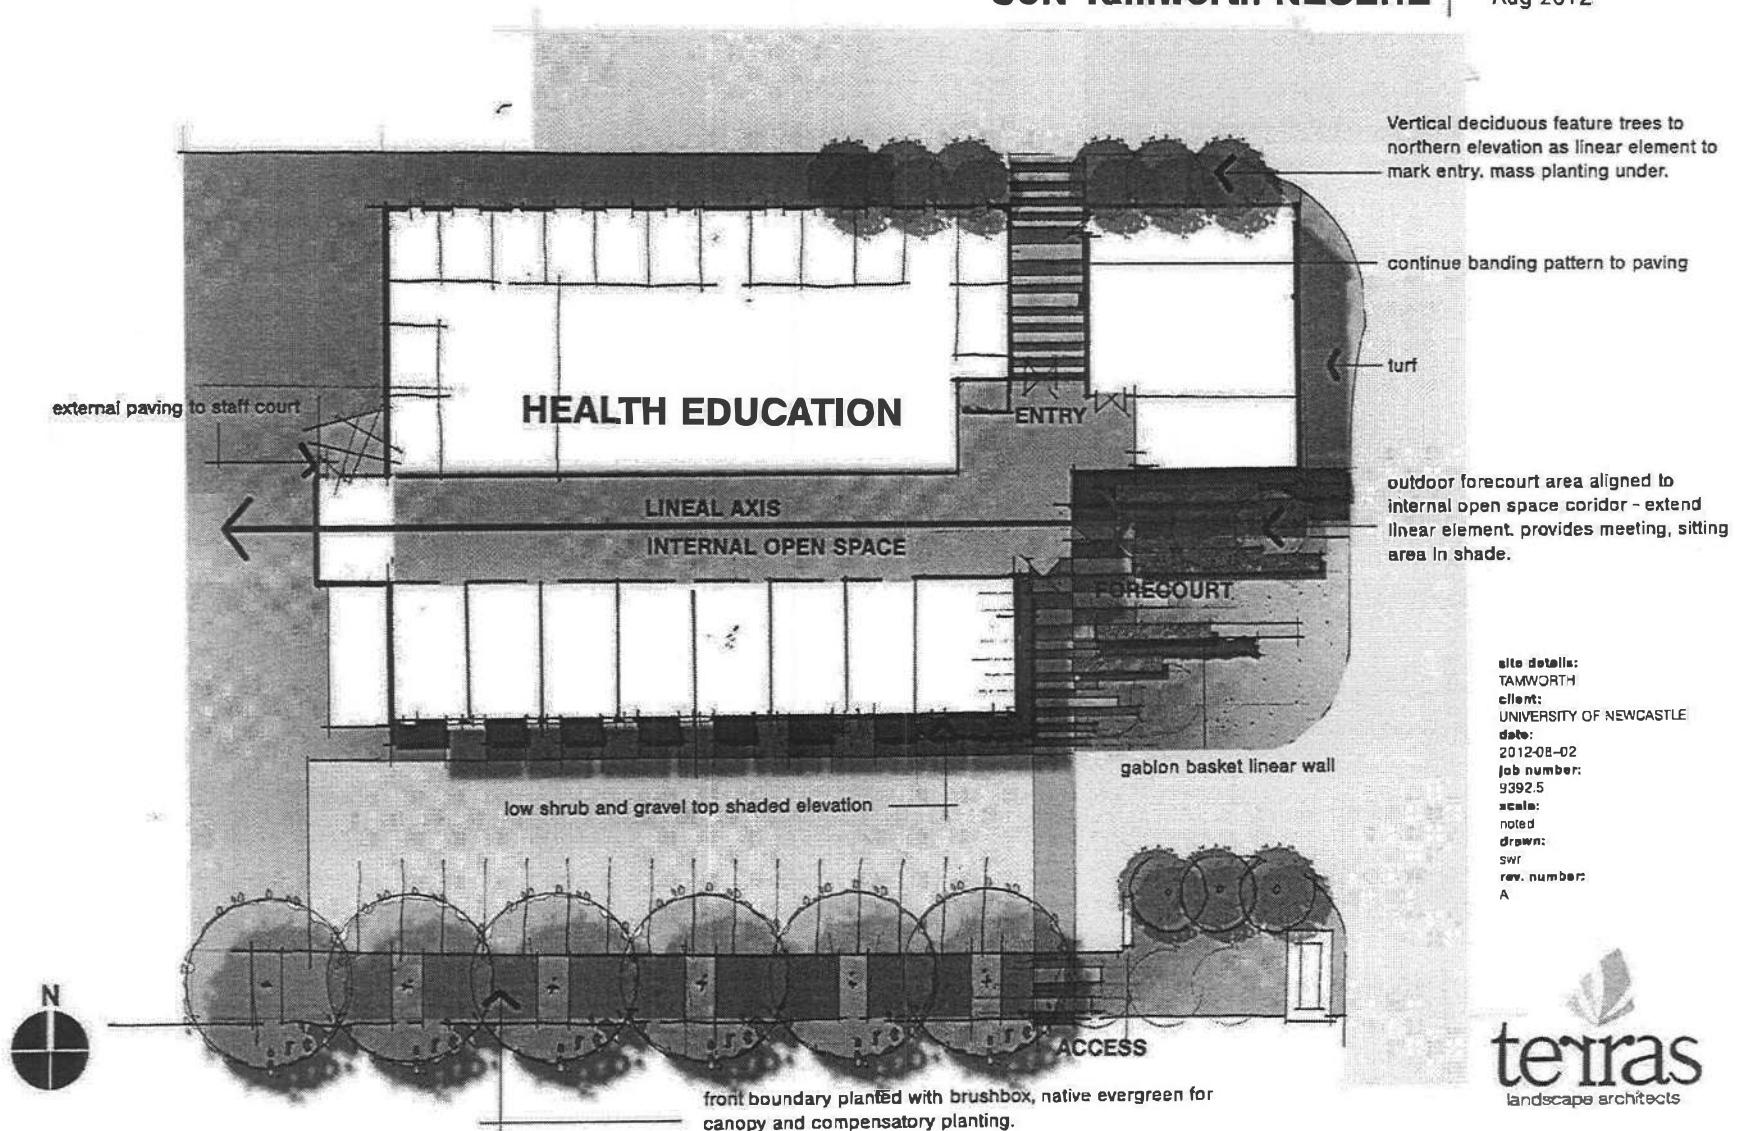

## Annexure 2


# landscape concepts

06

UoN Tamworth NECEHE

Aug 2012

Doryanthes feature plans to window area

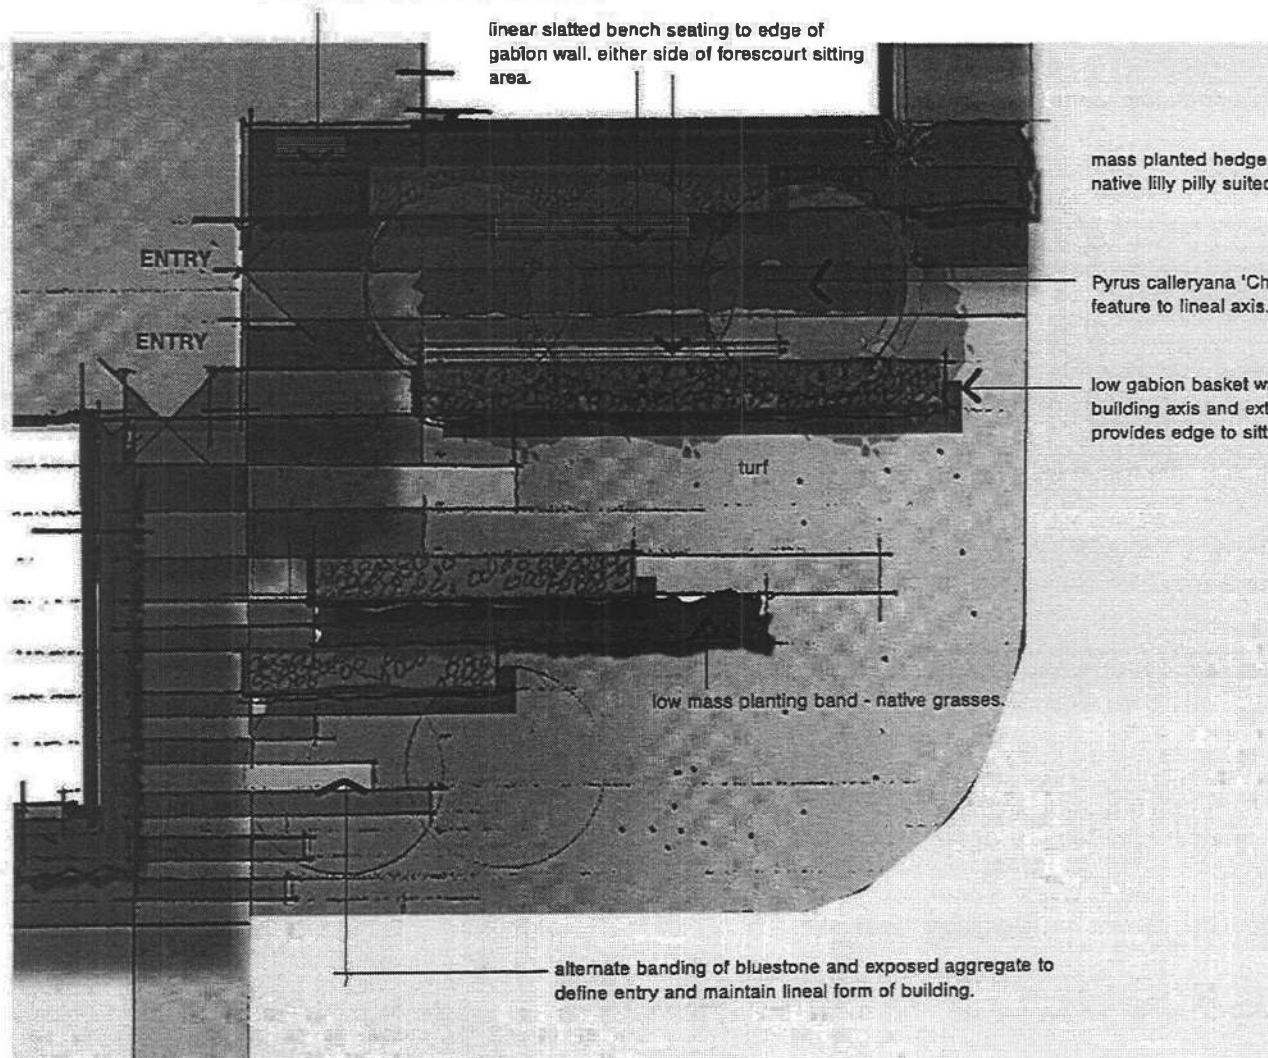

site details:  
TAMWORTH  
client:  
UNIVERSITY OF NEWCASTLE  
date:  
2012-08-02  
job number:  
9392.5  
scale:  
noted  
drawn:  
swf  
rev. number:  
A



 terras  
landscape architects

## Annexure 2

# landscape concepts

07

UoN Tamworth NECEHE

Aug 2012

## plant schedule.

### PLANT SCHEDULE NO.1 - TAMWORTH

All trees supplied are to comply with NATSPEC® "Specifying Trees : a guide to assessment of tree quality"

NO.	BOTANICAL NAME	COMMON NAME	HEIGHT	POT SIZE	SPACING
<b>TREES</b>					
	<i>Eucalyptus burdettiana</i>	Burdett's mallet	6-10m	45 litre	-
	<i>Eleocarpus dumindii</i>	Blue Quandong	5-8m	45 litre	-
	<i>Lophostemon conferta</i>	Brush Box	12m	100 litre	-
	<i>Pyrus Calleryana 'Chanticleer'</i>	Ornamental pear	8m	100 litre	-
<b>SHRUB PLANTING</b>					
	<i>Acmena "Allyn Magic"</i>	Dwarf Lily pilly	0.5m	0.5CTR	
	<i>Callistemon "Purple Splendour"</i>	Bottle Brush cv.	3m	-	
	<i>Callistemon viminalis</i>	Bottle Brush	3-6m	0.6CTR	
	<i>Syzygium "cascade"</i>	Lily pilly	3.0m	1.0CTR	
	<i>Cyathia australis</i> [ shaded areas]	Tree fern	2.0m	-	
	<i>Tristaniopsis laurina "Luscious"</i>	Water Gum "Luscious"	5m	-	
<b>PERENNIALS AND GROUND COVERS</b>					
	<i>Lomandra "tanika"</i>	Dwarf Mat Rush	0.5m	6/m2	
	<i>Doryanthes excelsa</i>	Gymea lily	1m	-	
	<i>Glycine clandestina</i>	Love Creeper	0.3m	3/m2	
	<i>Carex appressa</i>	Tall sedge	0.8m	65/m2	
	<i>Poa Labillardieri</i>	Large Tussock Grass	0.8m	4/m2	
	<i>Hardenbergia violacea</i> ..	Native Sarsaparilla	0.3m	3/m2	



*Pyrus 'Calleryana' feature trees in rows*



*Brushbox for northern planting*

site details:  
TAMWORTH  
client:  
UNIVERSITY OF NEWCASTLE  
date:  
2012-08-02  
job number:  
9392.5  
scale:  
noted  
drawn:  
swt  
rev. number:  
A

**terras**  
landscape architects