



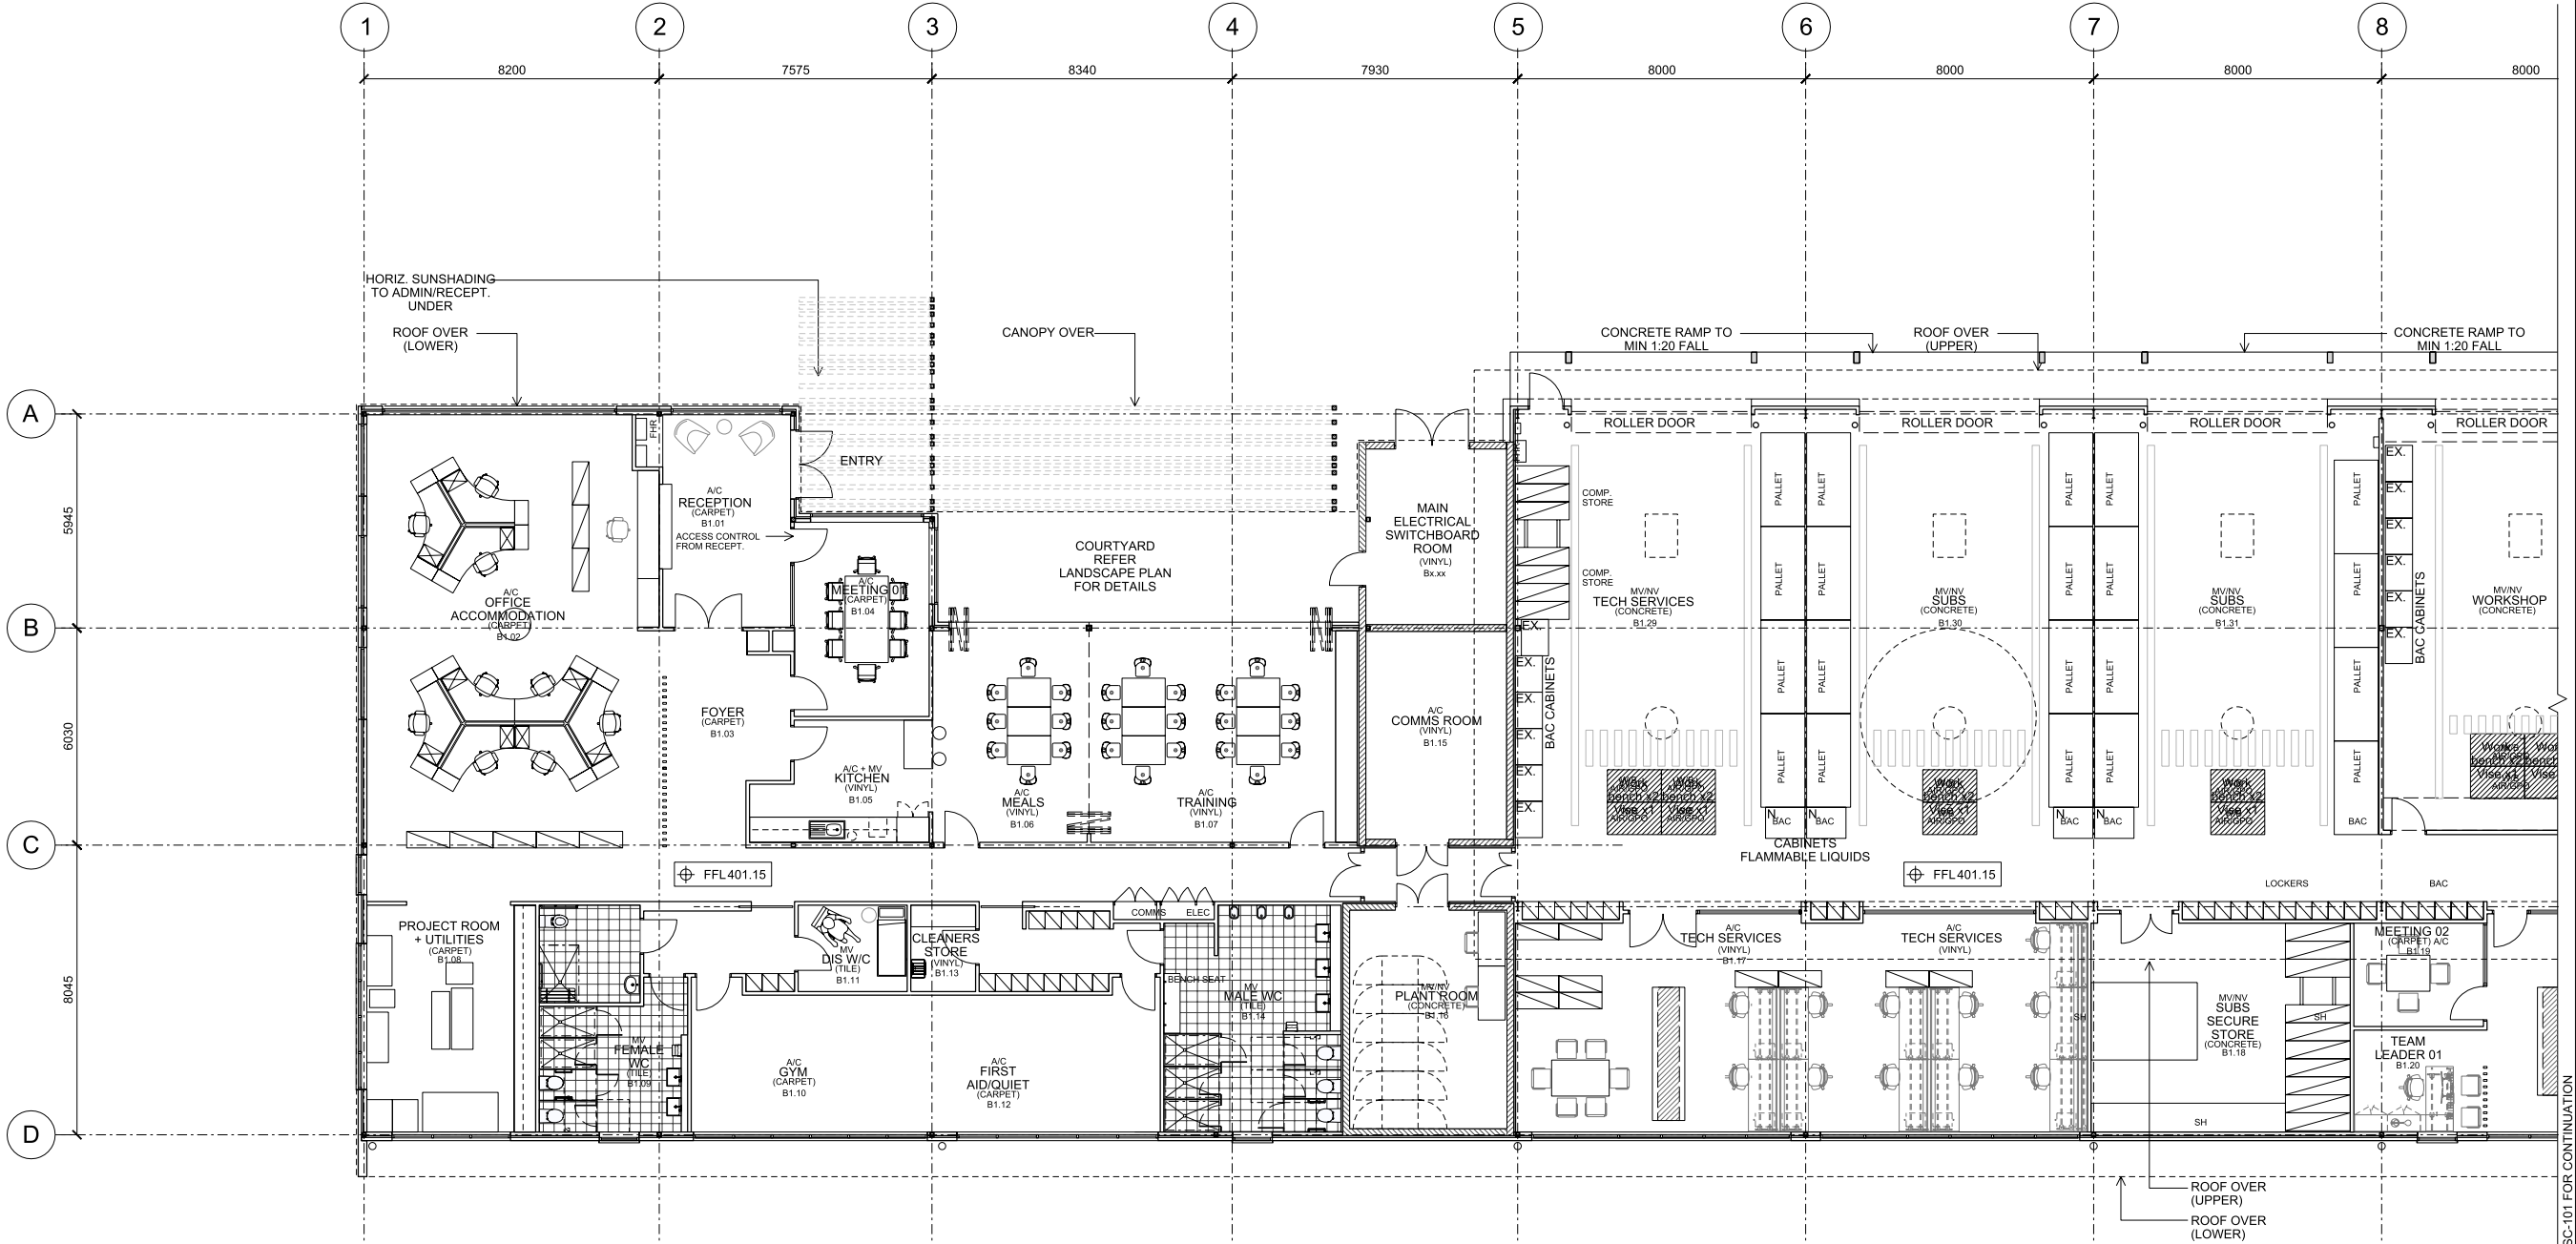

01 BUILDING 1 FLOOR PLAN - ZONE A
SCALE 1:100

 

AUTHORITY APPROVAL
NOT TO BE USED FOR CONSTRUCTION

Revisions			
Rev	Description	Date	Drawn
-	ISSUE FOR CLIENT + CONSULTANT REVIEW	21.06.12	PVH
A	ISSUE FOR QS + BCA	28.06.12	HO
B	ISSUE FOR CLIENT REVIEW-DA	06.07.12	HO
C	ISSUE FOR DA	17.07.12	HO
D	ISSUE FOR INFORMATION	10.08.12	HO
E	ISSUE FOR CONSULTANTS	16.08.12	HO
F	ISSUE FOR DA	22.08.12	HO
G	DA INFORMATION ADDED	12.09.12	EH
H	RE-ISSUE FOR DA APPROVAL	23.11.12	SMcG

Quantity Surveyor
MBM
Level , 68 Pitt St
Sydney NSW 2000
T +61 2 9571 6259
F +61 2 9270 1000
nsw@mbmpl.com.au

Landscape Consultant
Arcadia
Lower Deck Jones Bay Wharf Suite 123
26-32 Pirrama Road Pyrmont NSW 2009
T +61 2 9571 6259
F +61 9571 7930
E alexi@arcadia.com.au

BCA/DDA Consultant
BCA Logic
PO Box 1580, Chatswood NSW 2057
T +61 2 9411 5360
F +61 2 9411 5420
E alexi@arcadia.com.au

Traffic Consultant
GTA
Level 2, 815 Pacific Highway
Chatswood, Sydney, NSW
T +61 2 8448 1800
F +61 2 8448 1810
E brett.maynard@gta.com.au

Town Planning Consultant
Hamptons Property Services
203-233 New South Head Road
Edgecliff, NSW 2027
T +61 2 9386 7000
F +61 2 9386 7001
E kristy@hamptonspropertyservices.com.au

Engineering Consultant
Watermans
Level 4, 10 Help Street
Chatswood, Sydney, NSW
T +61 2 9411 9957
F +61 2 9415 1717
E micoliello@wahw.com.au



Client
TRANSGRID
201 ELIZABETH ST
SYDNEY NSW 2000
T +61 2 9284 3207
F +61 2 9284 3273
E Jenny.seage@transgrid.com.au

Level 20, 25 Bligh Street
Sydney NSW 2000
T +61 2 9232 6969
F +61 2 9232 6979
E sydney@pvh.com.au
ABN 59 453 647 626


Project
TAMWORTH REGIONAL DEPOT
GOONOO GOONOO RD, TAMWORTH

Drawing title
**BUILDING 01
PROPOSED GROUND
FLOOR PLAN-WEST**


Drawn JW
Approved V/K/LW
Creation date 05.06.12
Plot date 23/11/2012
Scale 1:100

Project Drawing Rev
3647B SC-100 H

FIGURED DIMENSIONS SHALL TAKE PRECEDENCE OVER SCALE. CONTRACTORS MUST VERIFY ALL DIMENSIONS ON JOB BEFORE COMMENCING ANY WORK OR SHOP DRAWINGS. ALL OMISSIONS AND DISCREPANCIES TO BE REPORTED TO pvh@pvh.com.au IMMEDIATELY. THIS DRAWING IS PROTECTED BY COPYRIGHT.

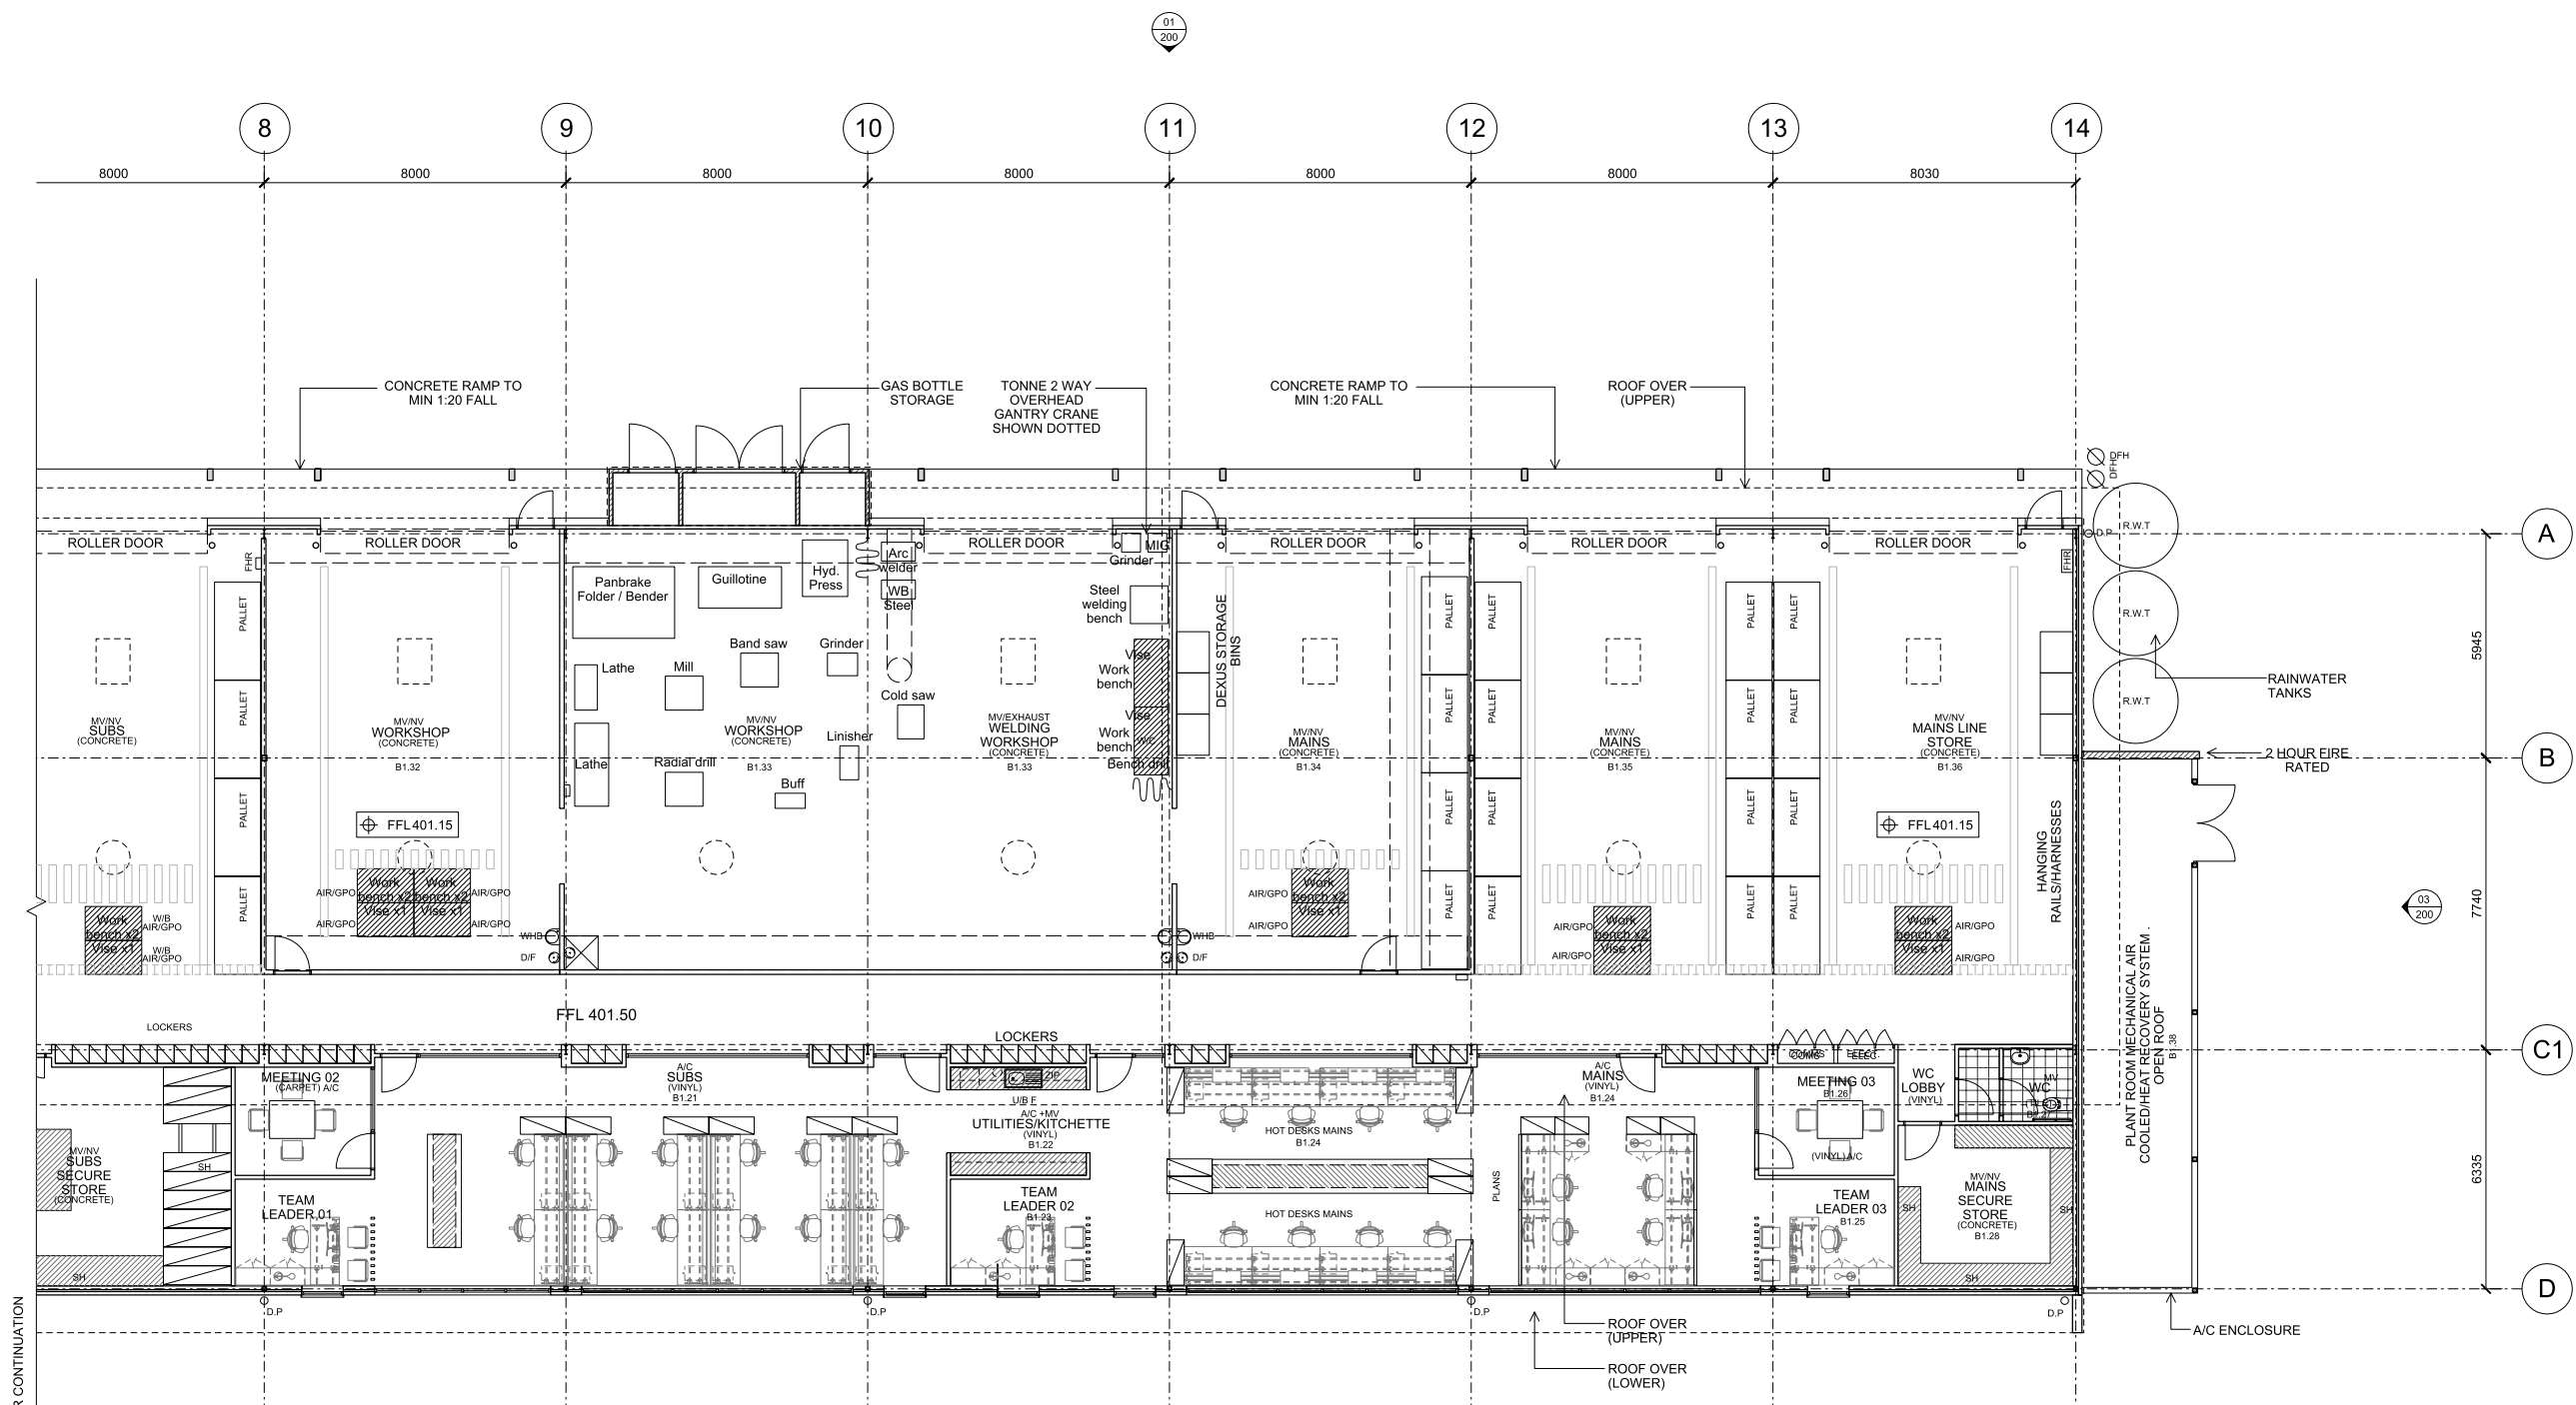

01 FLOOR PLAN BUILDING 1 - ZONE B
- SCALE 1:100

 

AUTHORITY APPROVAL
NOT TO BE USED FOR CONSTRUCTION

Quantity Surveyor

Landscape Consultant

BCA/DDA Consultant

Traffic Consultant

Town Planning Consultant

Engineering Consultant



pvh

Project
**TAMWORTH REGIONAL
DEPOT**
GOONOO GOONOO RD, TAMWORTH

Drawing title


BUILDING 01
PROPOSED GROUND
FLOOR PLAN-EAST

Drawn	JW
Approved	VK/LW
Creation date	05.06.12
Plot date	23/11/2012
Scale	1:100

Project	Drawing	Rev
---------	---------	-----

3647B SC-101 H


FIGURED DIMENSIONS SHALL TAKE PRECEDENCE OVER SCALE. CONTRACTORS MUST VERIFY ALL DIMENSIONS ON JOB BEFORE COMMENCING ANY WORK OR SHOP DRAWING. ALL OMISSIONS AND DISCREPANCIES TO BE REPORTED TO peckvonhartel IMMEDIATELY. THIS DRAWING IS PROTECTED BY COPYRIGHT.

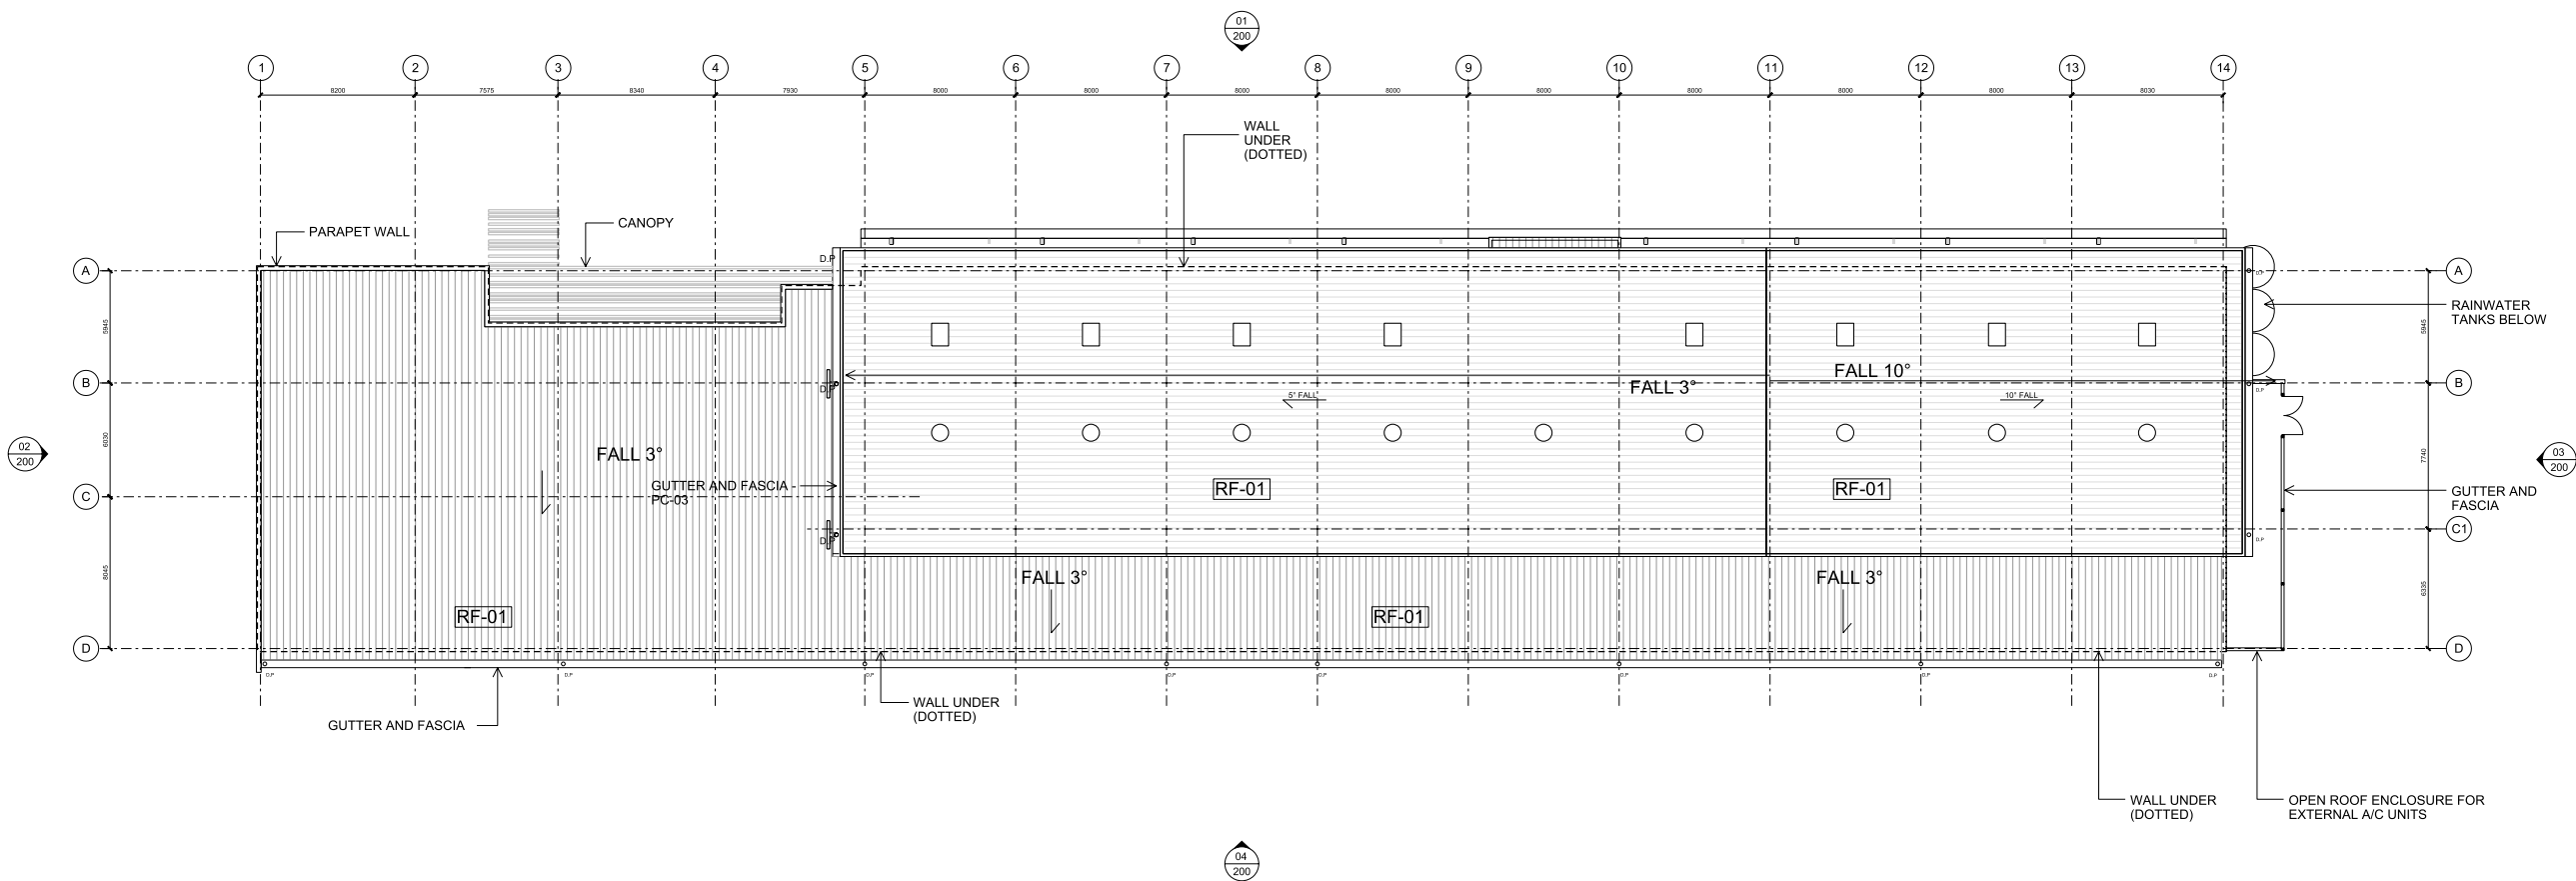

01 BUILDING 1 ROOF PLAN
SCALE 1:200

* Refer to Finishes Schedule for External Finishes

Scale 1:200 @ A1
Scale 1:400 @ A3

 

AUTHORITY APPROVAL
NOT TO BE USED FOR CONSTRUCTION

Revisions			
Rev	Description	Date	Drawn
A	ISSUE FOR QS + BCA	29.06.12	HO
B	ISSUE FOR CLIENT REVIEW-DA	06.07.12	EP
C	ISSUE FOR DA	17.07.12	EP
D	ISSUE FOR CONSULTANTS	16.08.12	HO
E	ISSUE FOR DA	22.08.12	LW
F	DA INFORMATION ADDED	12.09.12	EH
H	RE-ISSUE FOR DA APPROVAL	23.11.12	SMcG

Quantity Surveyor

MBM

Level , 68 Pitt St
Sydney NSW 2000
T +61 2 9270 1000
nsw@mbmpl.com.au

Landscape Consultant

Arcadia

Lower Deck Jones Bay Wharf Suite 123
26-32 Pirrama Road Pyrmont NSW 2009
T +61 2 9571 6259
F +61 9571 7930
E alexi@arcadia.com.au

BCA/DDA Consultant

BCA Logic

PO Box 1580, Chatswood NSW 2057
T +61 2 9411 5360
F +61 2 9411 5420
E alexi@arcadia.com.au

Traffic Consultant

GTA

Level 2, 815 Pacific Highway
Chatswood, Sydney, NSW
T +61 2 8448 1800
F +61 2 8448 1810
E brett.maynard@gta.com.au

Town Planning Consultant

Hamptons Property Services

203-233 New South Head Road
Edgecliff, NSW 2027
T +61 2 9386 7000
F +61 2 9386 7001
E kristy@hamptonspropertyservices.com.au

Engineering Consultant

Watermans

Level 4, 10 Help Street
Chatswood, Sydney, NSW
T +61 2 9411 9957
F +61 2 9415 1717
E micoliello@wahw.com.au



Client

TRANSGRID

201 ELIZABETH ST
SYDNEY NSW 2000
T +61 2 9284 3207
F +61 2 9284 3273
E Jenny.seage@transgrid.com.au

peckvohartel

Level 20, 25 Bligh Street
Sydney NSW 2000
T +61 2 9232 6969
F +61 2 9232 6979
E sydney@pvh.com.au
ABN 59 453 647 626

Project

**TAMWORTH REGIONAL
DEPOT**
GOONOO GOONOO RD, TAMWORTH

Drawing title


**BUILDING 1
PROPOSED
ROOF PLAN**

Drawn JW
Approved V/K/LW
Creation date 05.06.12
Plot date 23/11/2012
Scale 1:200


Project Drawing Rev

3647B SC-110 H

FIGURED DIMENSIONS SHALL TAKE PRECEDENCE OVER SCALE. CONTRACTORS MUST VERIFY ALL DIMENSIONS ON JOB BEFORE COMMENCING ANY WORK OR SHOP DRAWINGS. ALL OMISSIONS AND DISCREPANCIES TO BE REPORTED TO peckvohartel IMMEDIATELY. THIS DRAWING IS PROTECTED BY COPYRIGHT.

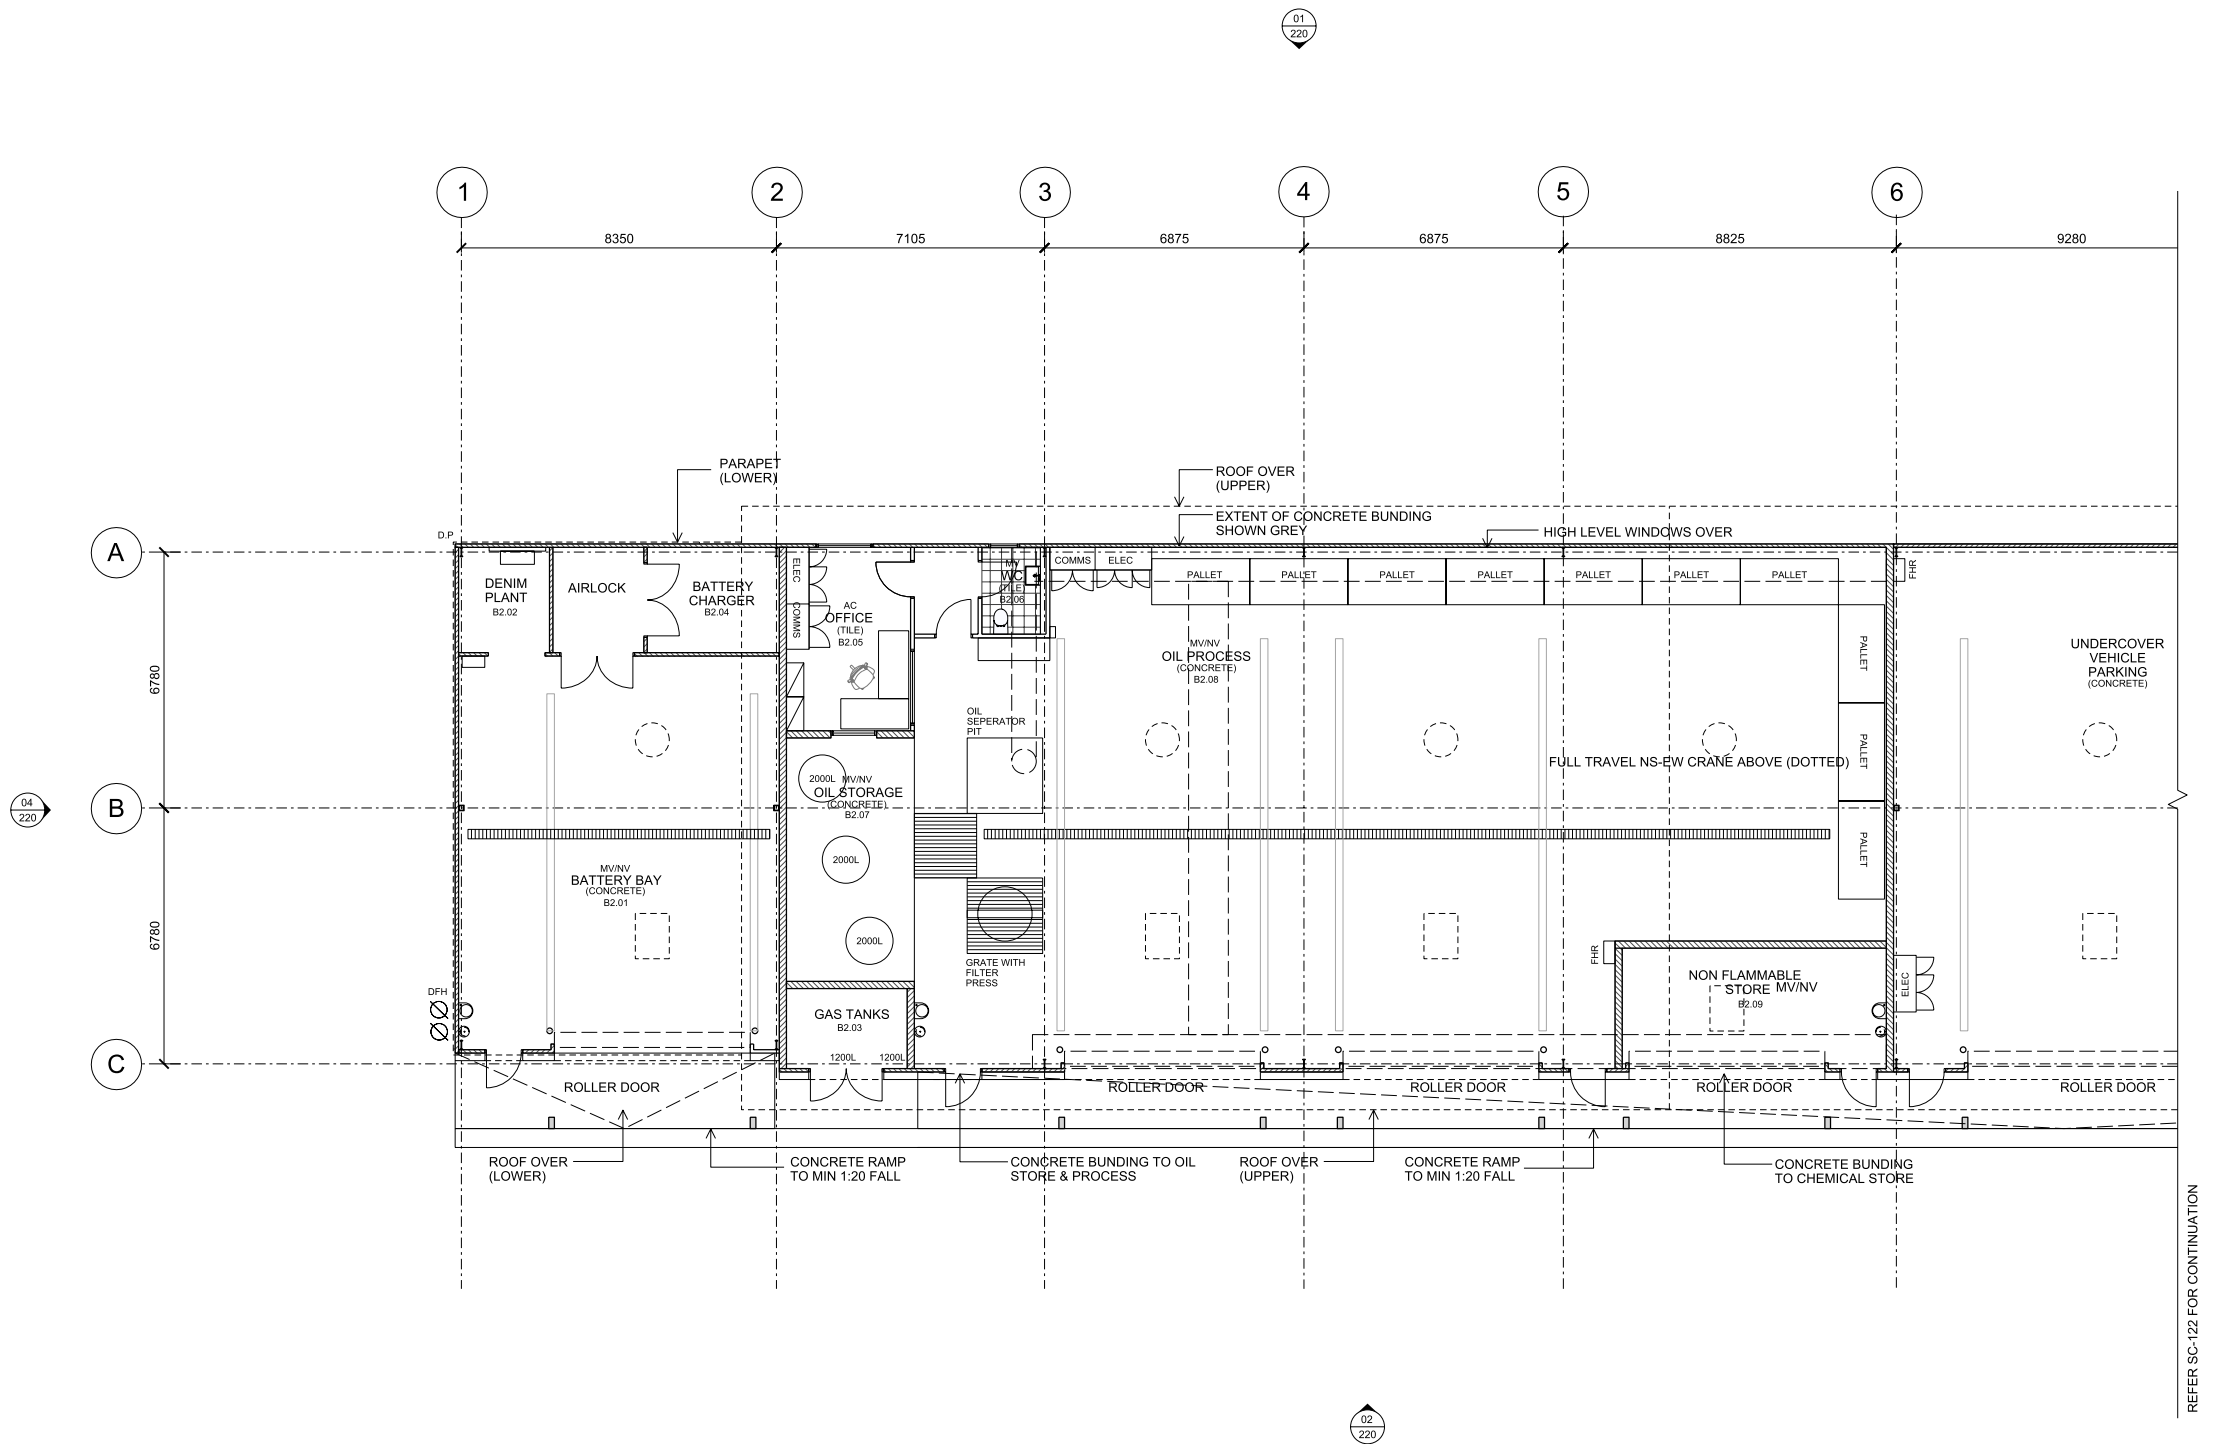

01 BUILDING 2 FLOOR PLAN - ZONE A
SCALE 1:100

 

AUTHORITY APPROVAL
NOT TO BE USED FOR CONSTRUCTION

Revisions			
Rev	Description	Date	Drawn
-	ISSUE FOR CLIENT + CONSULTANT REVIEW	21.06.12	PVH
A	ISSUE FOR QS + BCA	29.06.12	HO
B	ISSUE FOR CLIENT REVIEW-DA	06.07.12	HO
C	ISSUE FOR DA	17.07.12	HO
D	ISSUE FOR INFORMATION	10.08.12	HO
E	ISSUE FOR CONSULTANTS	16.08.12	HO
F	ISSUE FOR DA	22.08.12	LW
G	DA INFORMATION ADDED	12.09.12	EH
H	RE-ISSUE FOR DA APPROVAL	23.11.12	SM&G

Quantity Surveyor
MBM
Level , 68 Pitt St
Sydney NSW 2000
T +61 2 9270 1000
nsw@mbmpl.com.au

Landscape Consultant
Arcadia
Lower Deck Jones Bay Wharf Suite 123
26-32 Pirrama Road Pyrmont NSW 2009
T +61 2 9571 6259
F +61 9571 7930
E alexi@arcadia.com.au

BCA/DDA Consultant
BCA Logic
PO Box 1580, Chatswood NSW 2057
T +61 2 9411 5360
F +61 2 9411 5420
E alexi@arcadia.com.au

Traffic Consultant
GTA
Level 2, 815 Pacific Highway
Chatswood, Sydney, NSW
T +61 2 8448 1800
F +61 2 8448 1810
E brett.maynard@gta.com.au

Town Planning Consultant
Hamptons Property Services
203-233 New South Head Road
Edgecliff, NSW 2027
T +61 2 9386 7000
F +61 2 9386 7001
E kristy@hamptonspropertyservices.com.au

Engineering Consultant
Watermans
Level 4, 10 Help Street
Chatswood, Sydney, NSW
T +61 2 9411 9957
F +61 2 9415 1717
E micoliello@wahw.com.au



Client
TRANSGRID
201 ELIZABETH ST
SYDNEY NSW 2000
T +61 2 9284 3207
F +61 2 9284 3273
E Jenny.seage@transgrid.com.au

Level 20, 25 Bligh Street
Sydney NSW 2000
T +61 2 9232 6969
F +61 2 9232 6979
E sydney@pvh.com.au
ABN 59 453 647 626


Project
TAMWORTH REGIONAL DEPOT
GOONOO GOONOO RD, TAMWORTH

Drawing title
BUILDING 02 - WEST PROPOSED GROUND FLOOR PLAN

Drawn JW
Approved V/K/LW
Creation date 05.06.12
Plot date 23/11/2012
Scale 1:100

Project Drawing Rev
3647B SC-120 H

FIGURED DIMENSIONS SHALL TAKE PRECEDENCE OVER SCALE. CONTRACTORS MUST VERIFY ALL DIMENSIONS ON JOB BEFORE COMMENCING ANY WORK OR SHOP DRAWINGS. ALL DIMENSIONS AND DISCREPANCIES TO BE REPORTED TO peckvonhartel IMMEDIATELY. THIS DRAWING IS PROTECTED BY COPYRIGHT.

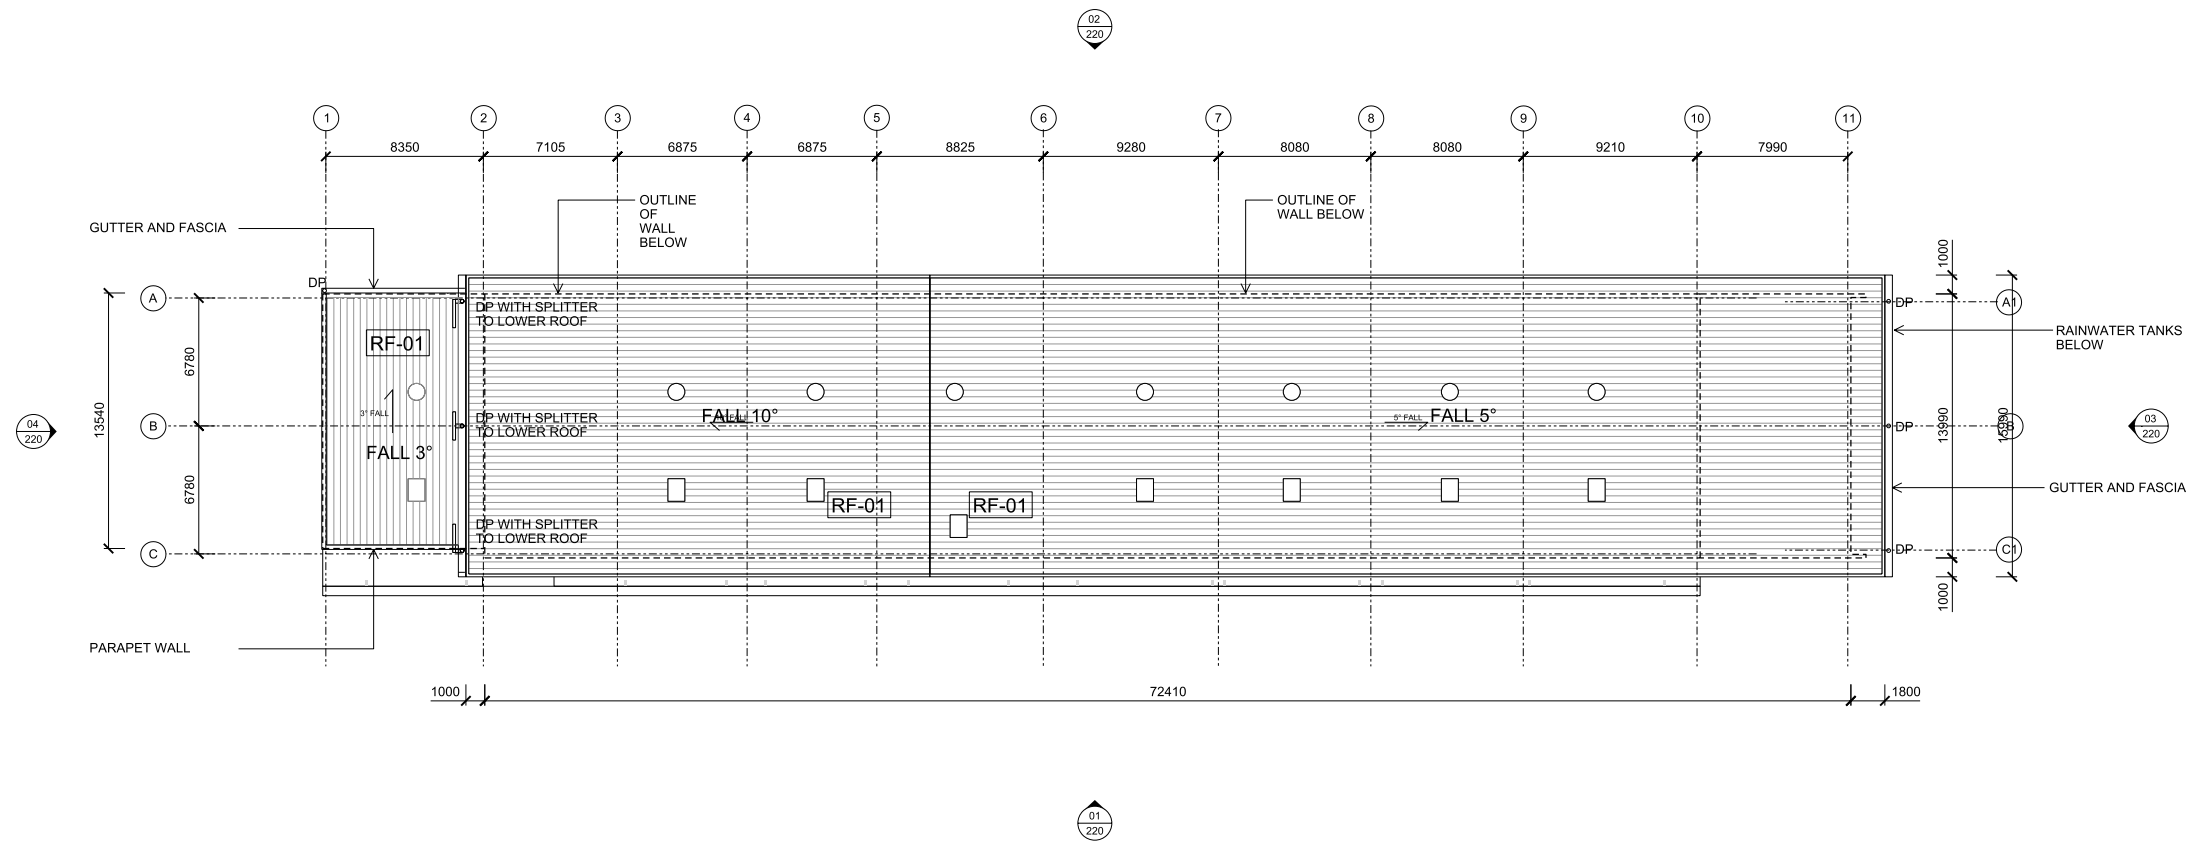

Revisions			
Rev	Description	Date	Drawn
A	ISSUE FOR DA	17.07.12	HO
B	ISSUE FOR CONSULTANTS	16.08.12	HO
C	ISSUE FOR DA	22.08.12	LW
D	DA INFORMATION ADDED	12.09.12	EH
E	RE-ISSUE FOR DA APPROVAL	23.11.12	SMcG

Quantity Surveyor

MBM

Level, 68 Pitt St
Sydney NSW 2000
T +61 2 9571 6259
F +61 2 9270 1000
nsw@mbmpl.com.au

Landscape Consultant

Arcadia

Lower Deck Jones Bay Wharf Suite 123
26-32 Pirrama Road Pyrmont NSW 2009
T +61 2 9571 6259
F +61 9571 7930
E alexi@arcadia.com.au

BCA/DDA Consultant

BCA Logic

PO Box 1580, Chatswood NSW 2057
T +61 2 9411 5360
F +61 2 9411 5420
E alexi@arcadia.com.au

Traffic Consultant

GTA

Level 2, 815 Pacific Highway
Chatswood, Sydney, NSW
T +61 2 8448 1800
F +61 2 8448 1810
E brett.maynard@gta.com.au

Town Planning Consultant

Hamptons Property Services

203-233 New South Head Road
Edgecliff, NSW 2027
T +61 2 9386 7000
F +61 2 9386 7001
E kristy@hamptonspropertyservices.com.au

Engineering Consultant

Watermans

Level 4, 10 Help Street
Chatswood, Sydney, NSW
T +61 2 9411 9957
F +61 2 9415 1717
E micoliello@wahw.com.au



Client

TRANSGRID

201 ELIZABETH ST
SYDNEY NSW 2000
T +61 2 9284 3207
F +61 2 9284 3273
E Jenny.seage@transgrid.com.au

u&d

Level 20, 25 Bligh Street
Sydney NSW 2000
T +61 2 9232 6969
F +61 2 9232 6979
E sydney@pvh.com.au
ABN 59 453 647 626

Project

**TAMWORTH REGIONAL
DEPOT**
GOONOO GOONOO RD, TAMWORTH

Drawing title


**BUILDING 02
PROPOSED ROOF
PLANS**

Drawn JW
Approved V/K/LW
Creation date 05.06.12
Plot date 23/11/2012
Scale 1:200


Project Drawing Rev
3647B SC-121 E

FIGURED DIMENSIONS SHALL TAKE PRECEDENCE OVER SCALE. CONTRACTORS MUST
VERIFY ALL DIMENSIONS ON JOB BEFORE COMMENCING ANY WORK OR SHOP DRAWINGS.
ALL OMISSIONS AND DISCREPANCIES TO BE REPORTED TO pvh IMMEDIATELY.
THIS DRAWING IS PROTECTED BY COPYRIGHT.

Scale 1:200 @ A1
Scale 1:400 @ A3

 


AUTHORITY APPROVAL
NOT TO BE USED FOR CONSTRUCTION

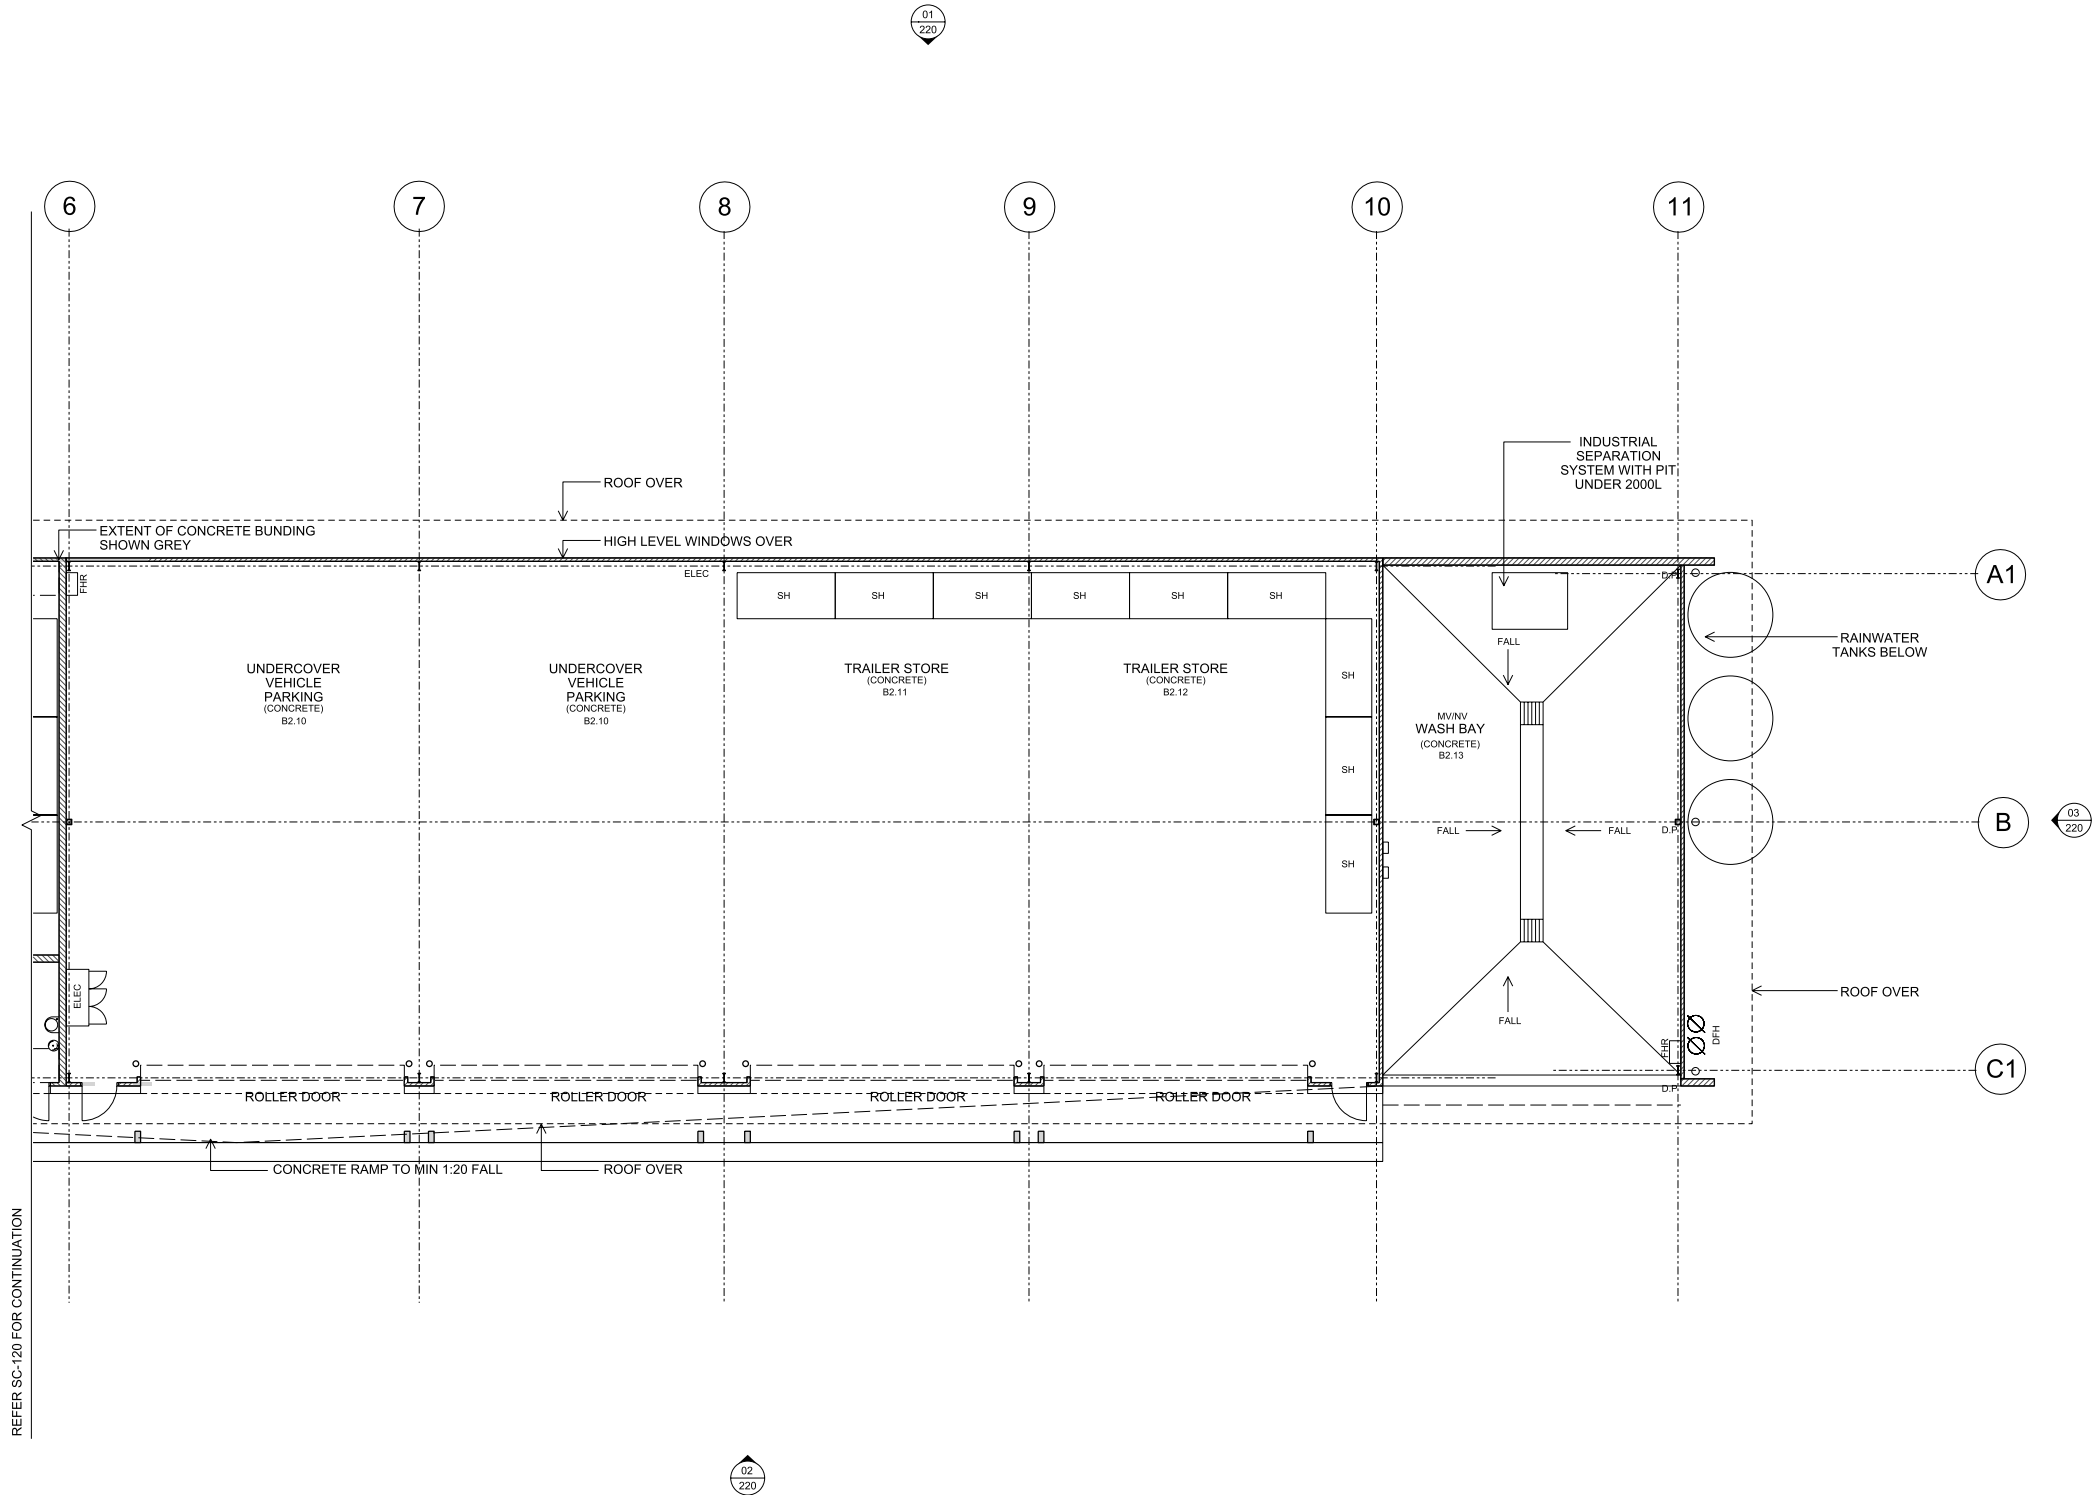

01 BUILDING 2 FLOOR PLAN - ZONE B
SCALE 1:100

Scale 1:100 @ A1
Scale 1:200 @ A3

 

AUTHORITY APPROVAL
NOT TO BE USED FOR CONSTRUCTION

Revisions			
Rev	Description	Date	Drawn
-	ISSUE FOR INFORMATION	10.08.12	PVH
A	ISSUE FOR CONSULTANTS	16.08.12	HO
B	ISSUE FOR DA	22.08.12	LW
C	DA INFORMATION ADDED	12.09.12	EH
D	RE-ISSUE FOR DA APPROVAL	23.11.12	SMG

Quantity Surveyor

MBM

Level, 68 Pitt St
Sydney NSW 2000
T +61 2 9571 6259
F +61 2 9270 1000
nsw@mbmpl.com.au

Landscape Consultant

Arcadia

Lower Deck Jones Bay Wharf Suite 123
26-32 Pirrama Road Pyrmont NSW 2009
T +61 2 9571 6259
F +61 9571 7930
E alexi@arcadia.com.au

BCA/DDA Consultant

BCA Logic

PO Box 1580, Chatswood NSW 2057
T +61 2 9411 5360
F +61 2 9411 5420
E alexi@arcadia.com.au

Traffic Consultant

GTA

Level 2, 815 Pacific Highway
Chatswood, Sydney, NSW
T +61 2 8448 1800
F +61 2 8448 1810
E brett.maynard@gta.com.au

Town Planning Consultant

Hamptons Property Services

203-233 New South Head Road
Edgecliff, NSW 2027
T +61 2 9386 7000
F +61 2 9386 7001
E kristy@hamptonspropertyservices.com.au

Engineering Consultant

Watermans

Level 4, 10 Help Street
Chatswood, Sydney, NSW
T +61 2 9411 9957
F +61 2 9415 1717
E micoliello@wahw.com.au



Client

TRANSGRID

201 ELIZABETH ST
SYDNEY NSW 2000
T +61 2 9284 3207
F +61 2 9284 3273
E Jenny.seage@transgrid.com.au

Project

TAMWORTH REGIONAL DEPOT

GOONOO GOONOO RD, TAMWORTH

Level 20, 25 Bligh Street
Sydney NSW 2000
T +61 2 9232 6969
F +61 2 9232 6979
E sydney@pvh.com.au
ABN 59 453 647 626

Project

TAMWORTH REGIONAL DEPOT

GOONOO GOONOO RD, TAMWORTH

GOONOO GOONOO RD, TAMWORTH

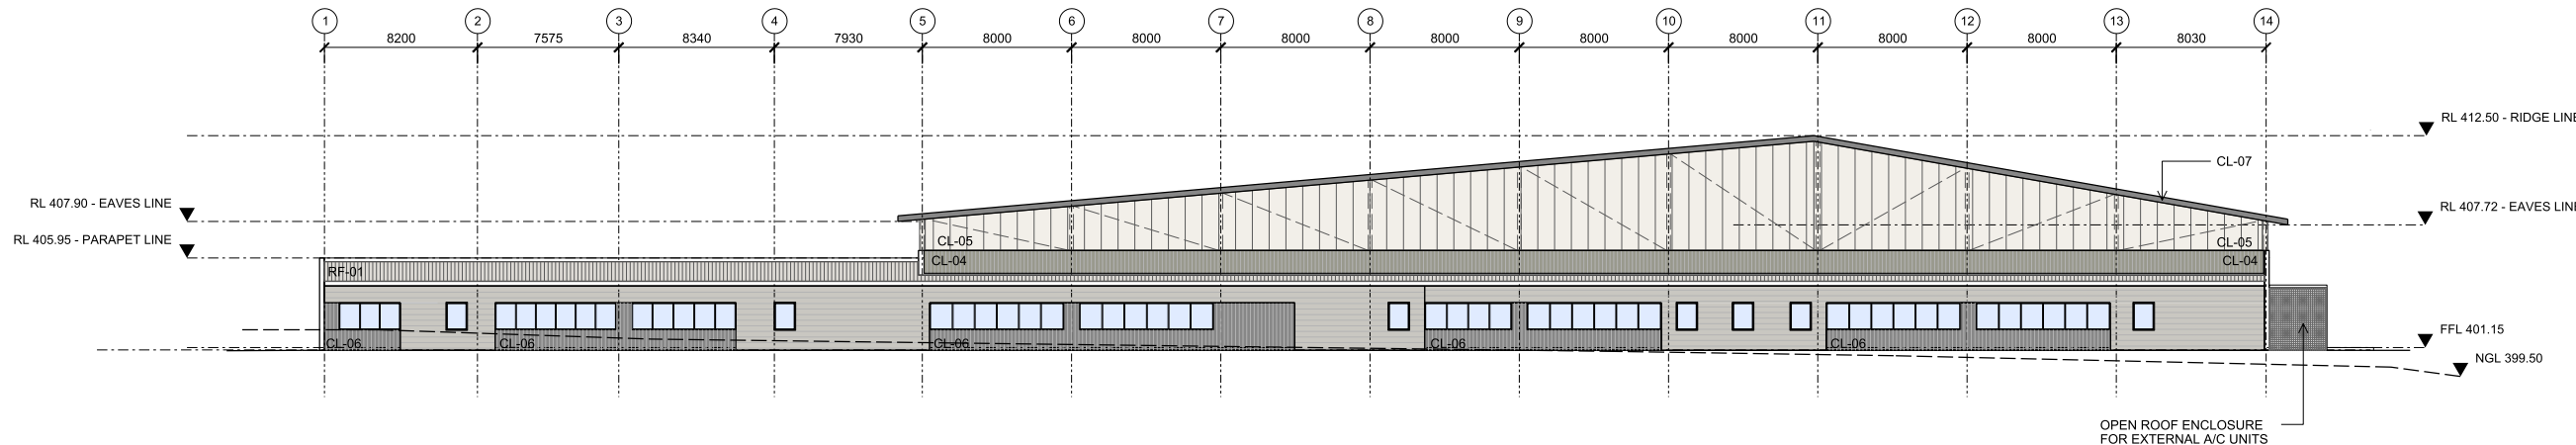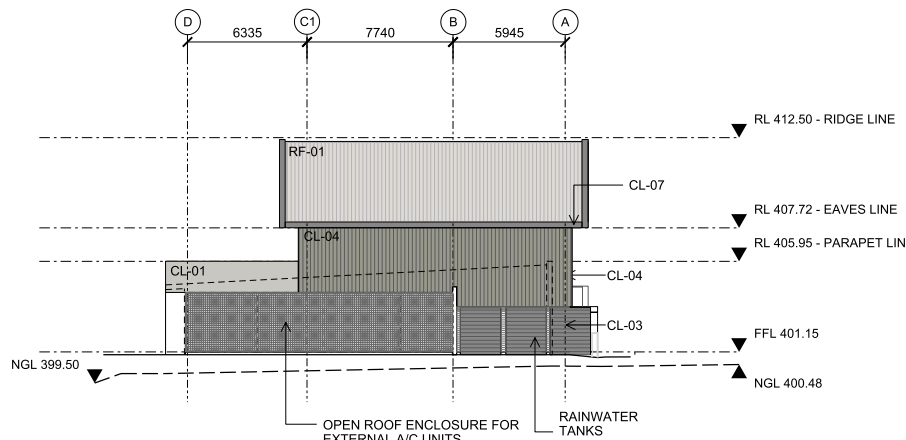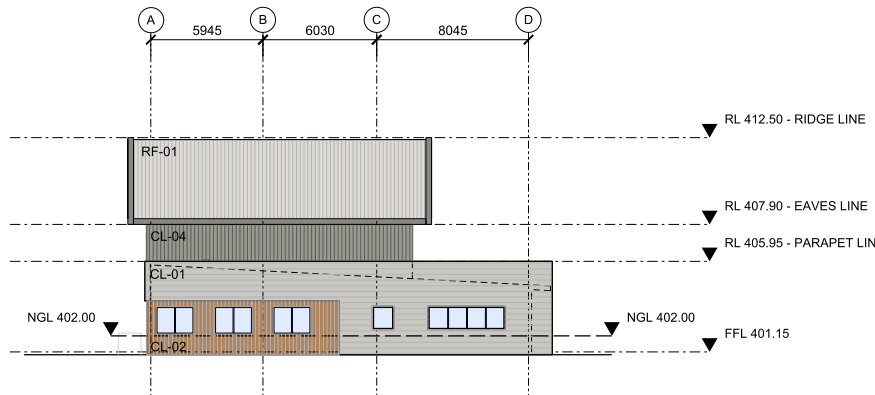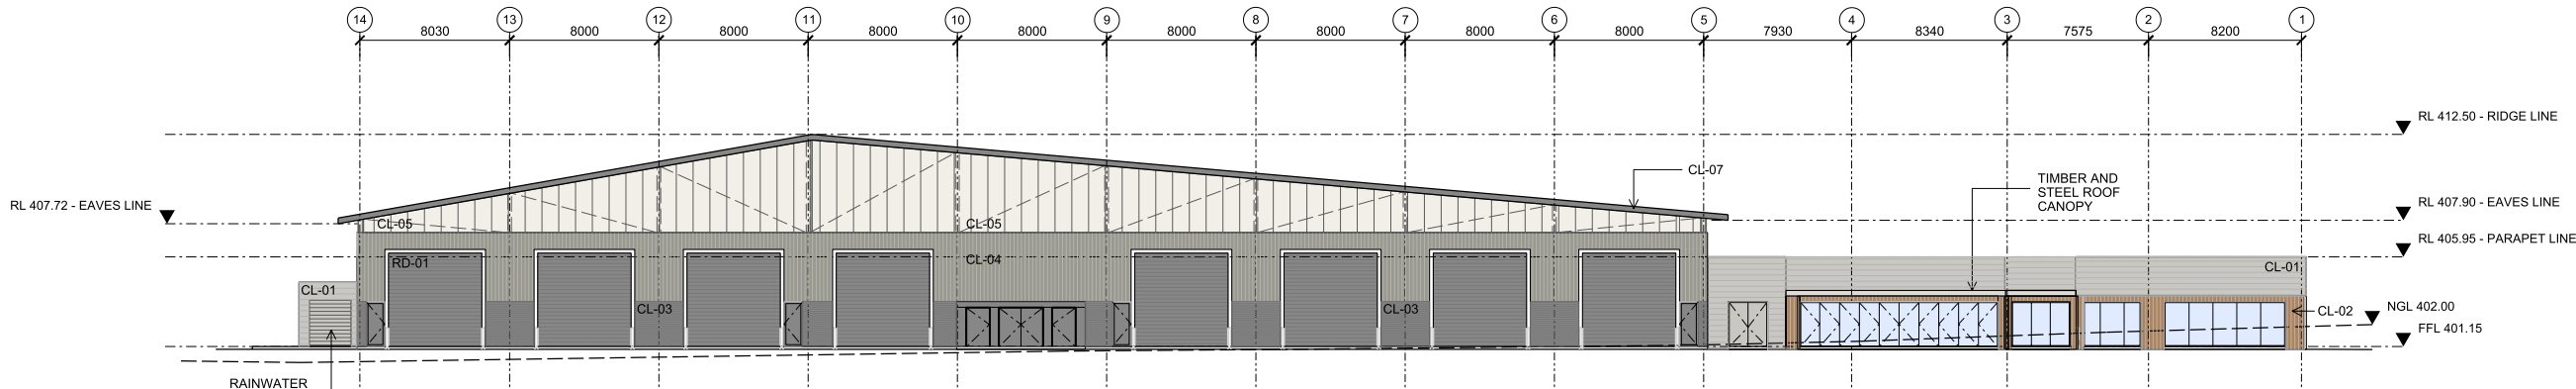

Key			
RF-01 ROOF: COLOURBOND LONGLINE 305 COLOUR: COOLMAX 'WHITEHAVEN'	CL-04 CLADDING: TRIMDEK COLOURBOND COLOUR: BUSHLAND GREY	CL-05 CLADDING: DANPALON TRANSLUCENT SHEET COLOUR: TBC	CL-06 CLADDING: CUSTOM ORB COLOUR: WOOLAND GREY
CL-01 CLADDING: SPANDEK COLOUR: ZINCALUME FINISH	CL-02 CLADDING: VERTICAL TIMBER CLADDING COLOUR: ZINCALUME FINISH	CL-03 CLADDING: TRIMDEK COLOURBOND COLOUR: WOOLAND GREY	CL-07 CLADDING: SPANDEK COLOURBOND COLOUR: WOOLAND GREY

 

AUTHORITY APPROVAL
NOT TO BE USED FOR CONSTRUCTION

Revisions			
Rev	Description	Date	Drawn
A	ISSUE FOR QS + BCA	29.06.12	HO
B	ISSUE FOR CLIENT REVIEW-DA	06.07.12	HO
C	FOR CLIENT DISCUSSION	12.07.12	PVH
D	ISSUE FOR DA	17.07.12	PVH
E	ISSUE FOR CLIENT REVIEW	13.08.12	PVH
F	ISSUE FOR CONSULTANTS	16.08.12	PVH
G	ISSUE FOR DA	22.08.12	PVH
H	DA INFORMATION ADDED	12.09.12	EH

Quantity Surveyor
MBM
Level , 68 Pitt St
Sydney NSW 2000
T +61 2 9571 6259
F +61 2 9270 1000
nsw@mbmpl.com.au

Landscape Consultant
Arcadia
Lower Deck Jones Bay Wharf Suite 123
26-32 Pirrama Road Pyrmont NSW 2009
T +61 2 9571 6259
F +61 9571 7930
E alexi@arcadia.com.au

BCA/DDA Consultant
BCA Logic
PO Box 1580, Chatswood NSW 2057
T +61 2 9411 5360
F +61 2 9411 5420
E alexi@arcadia.com.au

Traffic Consultant
GTA
Level 2, 815 Pacific Highway
Chatswood, Sydney, NSW
T +61 2 8448 1800
F +61 2 8448 1810
E brett.maynard@gta.com.au

Town Planning Consultant
Hamptons Property Services
203-233 New South Head Road
Edgecliff, NSW 2027
T +61 2 9386 7000
F +61 2 9386 7001
E kristy@hamptonspropertyservices.com.au

Engineering Consultant
Watermans
Level 4, 10 Help Street
Chatswood, Sydney, NSW
T +61 2 9411 9957
F +61 2 9415 1717
E miccolli@wahw.com.au



Client
TRANSGRID
201 ELIZABETH ST
SYDNEY NSW 2000
T +61 2 9284 3207
F +61 2 9284 3273
E Jenny.seage@transgrid.com.au

Level 20, 25 Bligh Street
Sydney NSW 2000
T +61 2 9232 6969
F +61 2 9232 6979
E sydney@pvh.com.au
ABN 59 453 647 626


Project
TAMWORTH REGIONAL DEPOT
GOONOO GOONOO RD, TAMWORTH

Drawing title
BUILDING 01 PROPOSED ELEVATIONS


Drawn J/W
Approved V/K/LW
Creation date 05.06.12
Plot date 23/11/2012
Scale 1:200

Project Drawing Rev
3647B SC-200 H


FIGURED DIMENSIONS SHALL TAKE PRECEDENCE OVER SCALE. CONTRACTORS MUST VERIFY ALL DIMENSIONS ON JOB BEFORE COMMENCING ANY WORK OR SHOP DRAWINGS. ALL OMISSIONS AND DISCREPANCIES TO BE REPORTED TO jackson@pvh IMMEDIATELY. THIS DRAWING IS PROTECTED BY COPYRIGHT.

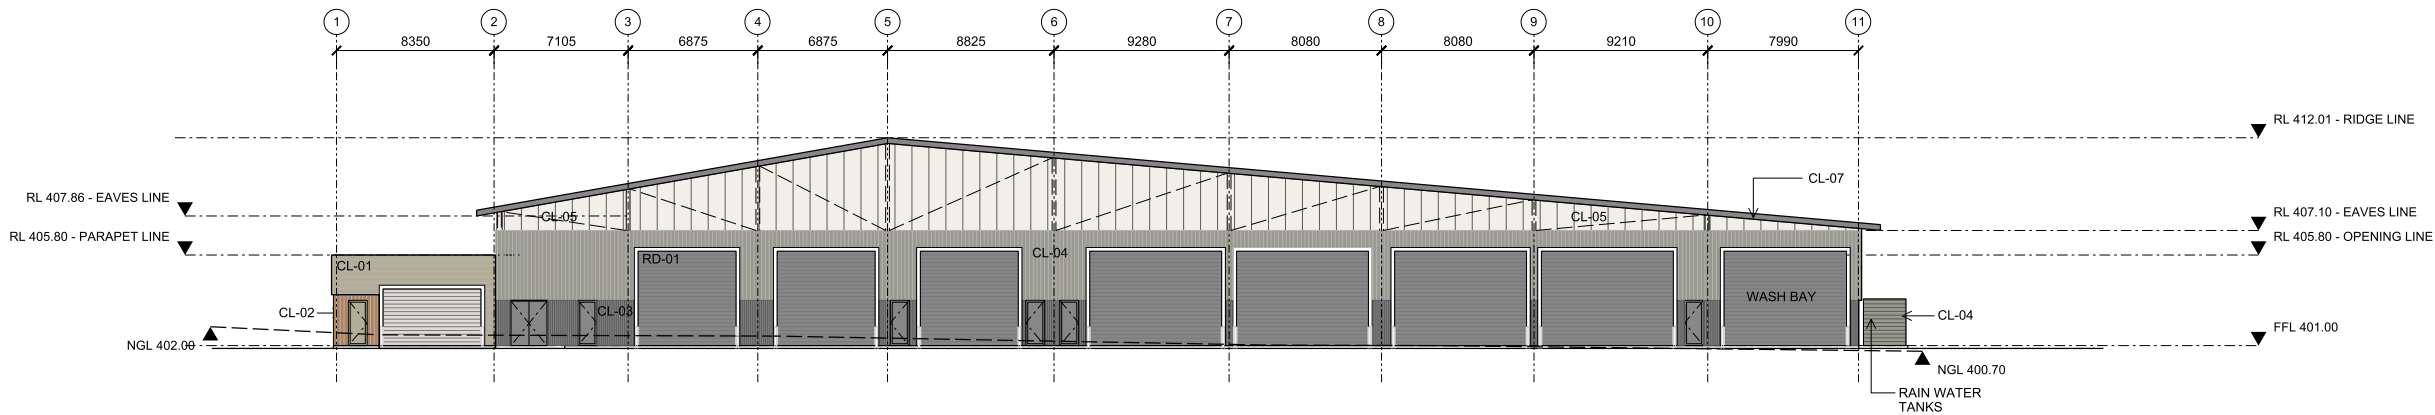


01 BUILDING 02 - PROPOSED SOUTH ELEVATION
120 1:200@A1

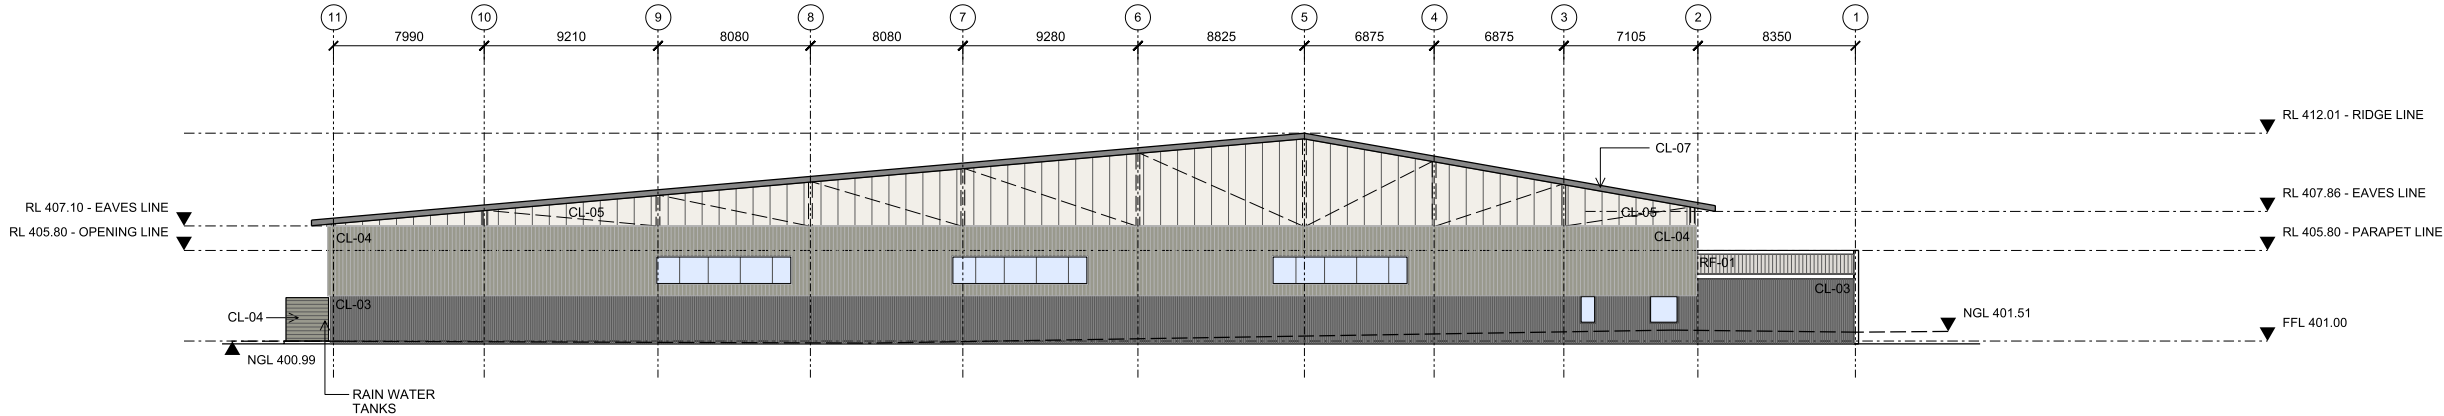

02 BUILDING 02 - PROPOSED NORTH ELEVATION
122 1:200@A1

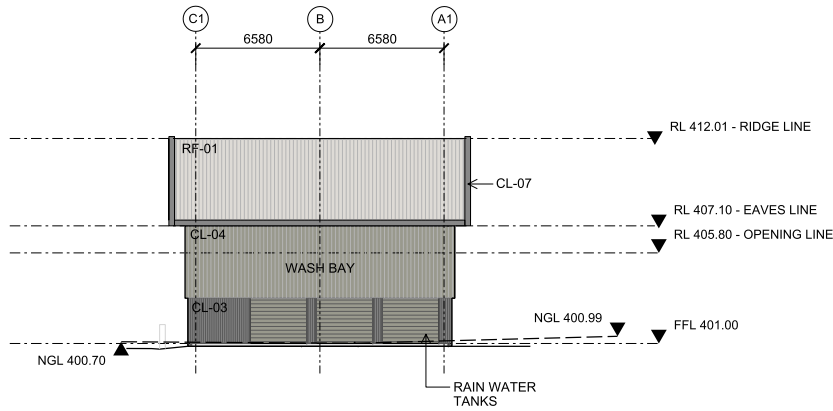

03 BUILDING 02 - PROPOSED EAST ELEVATION
122 1:200@A1

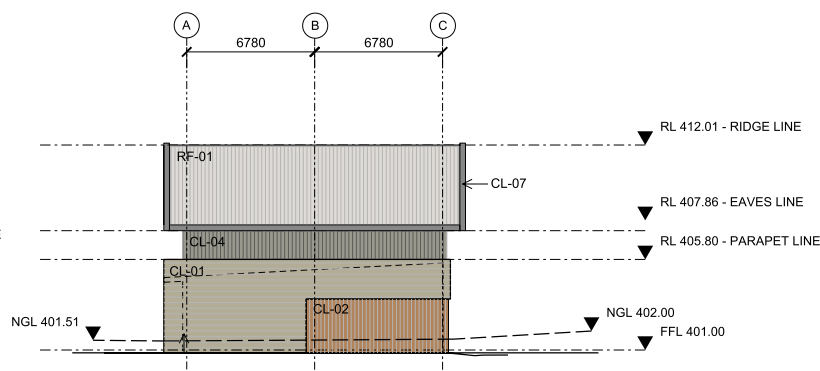

04 BUILDING 02 - PROPOSED WEST ELEVATION
120 1:200@A1

Key	
RF-01 ROOF: COLOURBOND LONGLINE 305 COLOUR: COOLMAX 'WHITEHAVEN'	CL-04 CLADDING: TRIMDEK COLOURBOND COLOUR: BUSHLAND GREY
CL-01 CLADDING: SPANDEK COLOUR: ZINCALUME FINISH	CL-05 CLADDING: DANPALON TRANSLUCENT SHEET COLOUR: TBC
CL-02 CLADDING: VERTICAL TIMBER CLADDING COLOUR:	CL-06 CLADDING: CUSTOM ORB COLOUR: WOODLAND GREY
CL-03 CLADDING: TRIMDEK COLOURBOND COLOUR: WOODLAND GREY	CL-07 CLADDING: SPANDEK COLOURBOND COLOUR: WOODLAND GREY



AUTHORITY APPROVAL
NOT TO BE USED FOR CONSTRUCTION

Revisions			
Rev	Description	Date	Drawn
-	ISSUE FOR CLIENT REVIEW-DA	06.07.12	HO
B	ISSUE FOR DA	17.07.12	HO
C	ISSUE FOR CLIENT REVIEW	13.08.12	HO
D	ISSUE FOR CONSULTANTS	16.08.12	HO
E	ISSUE FOR DA	22.08.12	LW
F	DA INFORMATION ADDED	12.09.12	EH

Quantity Surveyor

MBM

Level, 68 Pitt St
Sydney NSW 2000
T +61 2 9571 6259
F +61 2 9270 1000
nsw@mbmpl.com.au

Landscape Consultant

Arcadia

Lower Deck Jones Bay Wharf Suite 123
26-32 Pirrama Road Pyrmont NSW 2009
T +61 2 9571 6259
F +61 9571 7930
E alexi@arcadia.com.au

BCA/DDA Consultant

BCA Logic

PO Box 1580, Chatswood NSW 2057
T +61 2 9411 5360
F +61 2 9411 5420
E alexi@arcadia.com.au

Traffic Consultant

GTA

Level 2, 815 Pacific Highway
Chatswood, Sydney, NSW
T +61 2 8448 1800
F +61 2 8448 1810
E brett.maynard@gta.com.au

Town Planning Consultant

Hamptons Property Services

203-233 New South Head Road
Edgecliff, NSW 2027
T +61 2 9386 7000
F +61 2 9386 7001
E kristy@hamptonspropertyservices.com.au

Engineering Consultant

Watermans

Level 4, 10 Help Street
Chatswood, Sydney, NSW
T +61 2 9411 9957
F +61 2 9415 1717
E mmiceliello@wahw.com.au



Client

TRANSGRID

201 ELIZABETH ST
SYDNEY NSW 2000
T +61 2 9284 3207
F +61 2 9284 3273
E Jenny.seage@transgrid.com.au

uqd

Level 20, 25 Bligh Street
Sydney NSW 2000
T +61 2 9232 6969
F +61 2 9232 6979
E sydney@pvh.com.au
ABN 59 453 647 626

Project

**TAMWORTH REGIONAL
DEPOT**
GOONOO GOONOO RD, TAMWORTH

Drawing title

**BUILDING 02
PROPOSED
ELEVATIONS**

Drawn JW

Approved V/K/LW

Creation date 05.06.12

Plot date 23/11/2012

Scale 1:200

Project Drawing Rev

3647B SC-220 F

FIGURED DIMENSIONS SHALL TAKE PRECEDENCE OVER SCALE. CONTRACTORS MUST
VERIFY ALL DIMENSIONS ON JOB BEFORE COMMENCING ANY WORK OR SHOP DRAWINGS.
ALL OMISSIONS AND DISCREPANCIES TO BE REPORTED TO jackson@pvh IMMEDIATELY.
THIS DRAWING IS PROTECTED BY COPYRIGHT.