

PROPOSED TOURIST ACCOMODATION DEVELOPMENT

Lot 33 DP 1073293 KIRKWOOD RD, TWEED HEADS SOUTH. NSW

ARCHITECTURAL DESIGN REPORT

DRAWING LIST			
DRAWING No.	DESCRIPTION	SCALE @ A3	ISSUE No.
A00	COVER PAGE	NTS	09
A01	MASTERPLAN	1:1500	09
A02	MASTERPLAN PART 1	1:1000	09
A03	MASTERPLAN PART 2	1:1000	09
P02	STREET PERSPECTIVE	NTS	05
P03	PERSPECTIVE - COMM FAC.	NTS	05
P04	PERSPECTIVE - COMM FAC.	NTS	05
P05	PERSPECTIVE - COMM FAC.	NTS	05
P06	PERSPECTIVE - TYPE A	NTS	05
P07	PERSPECTIVE - TYPE A-2	NTS	05
P08	PERSPECTIVE - TYPE A-RV	NTS	05
P09	PERSPECTIVE - TYPE B / C	NTS	05
P10	PERSPECTIVE - TYPE B / C-2	NTS	05
P11	PERSPECTIVE - TYPE B / C-RV	NTS	05
P12	PERSPECTIVE - TYPE D	NTS	05
P13	PERSPECTIVE - TYPE E	NTS	09
S01	SITE ANALYSIS 1.	NTS	05
S02	SITE ANALYSIS 2.	1:1500	05
T01	COLOUR SCHEMES	NTS	05
U01-1	TYPE A PLANS	1:100	03
U01-2	TYPE A ELEVATIONS	1:100	03
U02-1	TYPE B PLANS	1:100	03
U02-2	TYPE B ELEVATIONS	1:100	03
U03-1	TYPE C PLANS	1:100	03
U03-2	TYPE C ELEVATIONS	1:100	03
U04-1	TYPE D PLANS & ELEVATIONS	1:100	03
U05-1	TYPE A RV PLANS	1:100	03
U05-2	TYPE A RV ELEVATIONS	1:100	03
U06-1	TYPE B RV PLANS	1:100	03
U06-2	TYPE B RV ELEVATIONS	1:100	03
U07-1	COMMUNAL FACILITIES PLAN	1:200	05
U07-2	COMMUNAL FAC. ELEVATIONS	1:100	05
U07-3	COMMUNAL FAC. ELEVATIONS	1:100	05
U08-1	TYPE E DUPLEX PLANS	1:100	08
U08-2	TYPE E DUPLEX ELEVATIONS	1:100	08
U08-2	TYPE E DUPLEX ELEVATIONS	1:100	08

© These plans may not be photocopied without the express written authority of Paul Ziukelis Architects Pty Ltd. The copyright & intellectual property rights for the designs, drawings, design intent, built forms and urban design aspects remain in the full ownership and control of Paul Ziukelis Pty Ltd unless express written permission has been granted otherwise. This drawing was prepared for the purpose and exclusive use of Paul Ziukelis Architects Pty Ltd to accompany an application to Council for approval purposes and is not to be used by any other person or corporation in any circumstances.

B2

ROOFED REFUSE STORE / PICK-UP

LOT Type	LOT no.s	Dwellings Per Lot	Total
Type A	71	2	142
Type B	32	2	64
Type C	16	2	32
Type D	5	1	5
Type RV-A	22	2	44
Type RV-B	7	2	14
Type E	9	6	54
TOTAL			355

RYTEK METAL ROOFING

RENDERED BLOCK WALLS

SKIP BINS x 2

SLAB DRAINED TO GULLY PIT

LOUVRED SCREEN SLIDING GATES

TYPICAL BIN ENCLOSURE

SITEPLAN


1:1500 @ A3

JUNE 2013

Concept Design

SD - A01

09

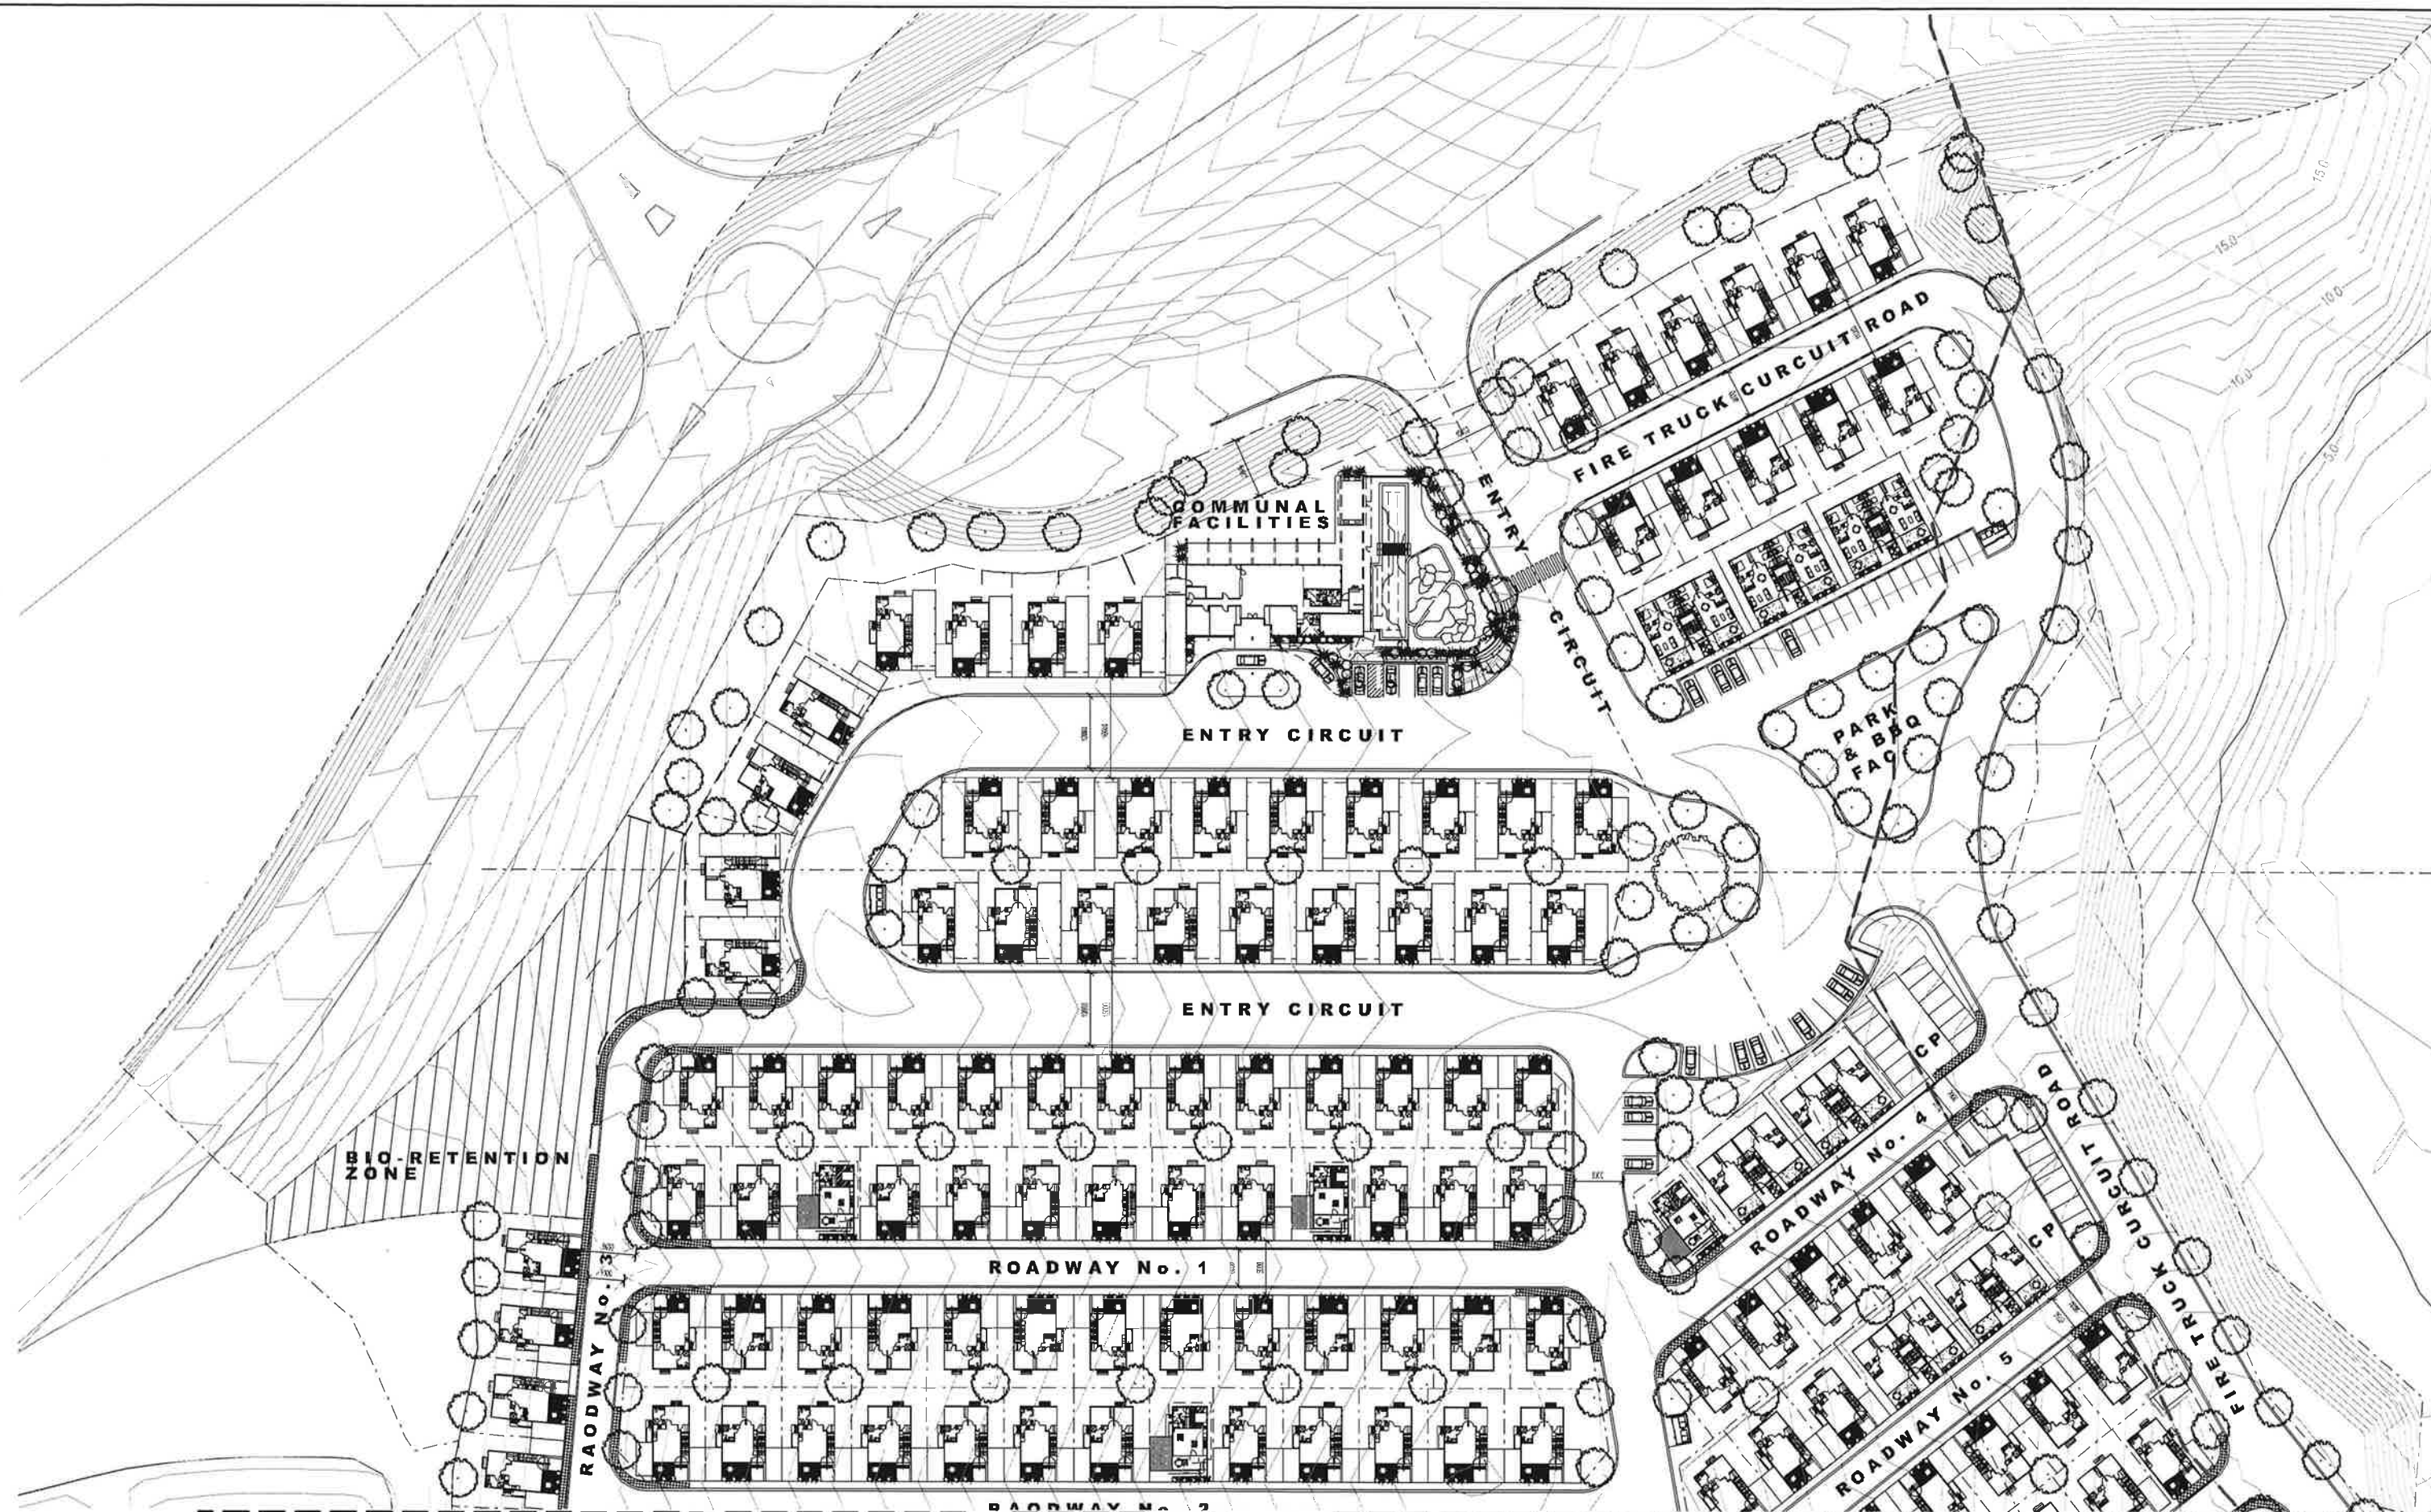

REFER TO DWG A-03 FOR CONTINUANCE

RIVER HEIGHTS - TOURIST ACCOMODATION
KIRKWOOD RD, TWEED HEADS NSW

Paul Ziukelis.architects
Phone 55701 388
Fax 55701 399
Email admin@pza.com.au
PO Box 9208, Gold Coast MC Qld 9728

PART SITEPLAN - PART 1

1:1000 @ A3	JUNE 2013	Concept Design	SD - A02	09
-------------	-----------	----------------	----------	----



RIVER HEIGHTS - TOURIST ACCOMODATION
KIRKWOOD RD, TWEED HEADS NSW

Paul Ziukelis.architects

Phone 55701 388
Fax 55701 399
Email admin@pza.com.au
PO Box 9208, Gold Coast MC Qld 9726

PART SITEPLAN - PART 2

1:1000 @ A3

JUNE 2013

Concept Design

SD - A03

09



RIVER HEIGHTS - TOURIST ACCOMODATION KIRKWOOD RD, TWEED HEADS NSW



Paul Ziukelis.architects
 Phone 55701 388
 Fax 55701 399
 Email admin@pza.com.au
 PO Box 9208, Gold Coast MC Qld 9726

SITE ANALYSIS

1:1500 @ A3 MAR 2012 Concept Design SD - S01 05

KEY

-  SITE ENTRY POINT
-  PRIMARY ROAD
-  SECONDARY ROAD
-  TERTIARY ROAD
-  FEATURE LANDMARK
-  COMMUNAL FACILITIES
-  NORTHERN VIEWS
-  NORTH EAST GROUP
-  NORTH WEST GROUP
-  SOUTH WEST GROUP
-  SOUTH EAST GROUP
-  BIO ZONE
-  VEGETATION ZONES

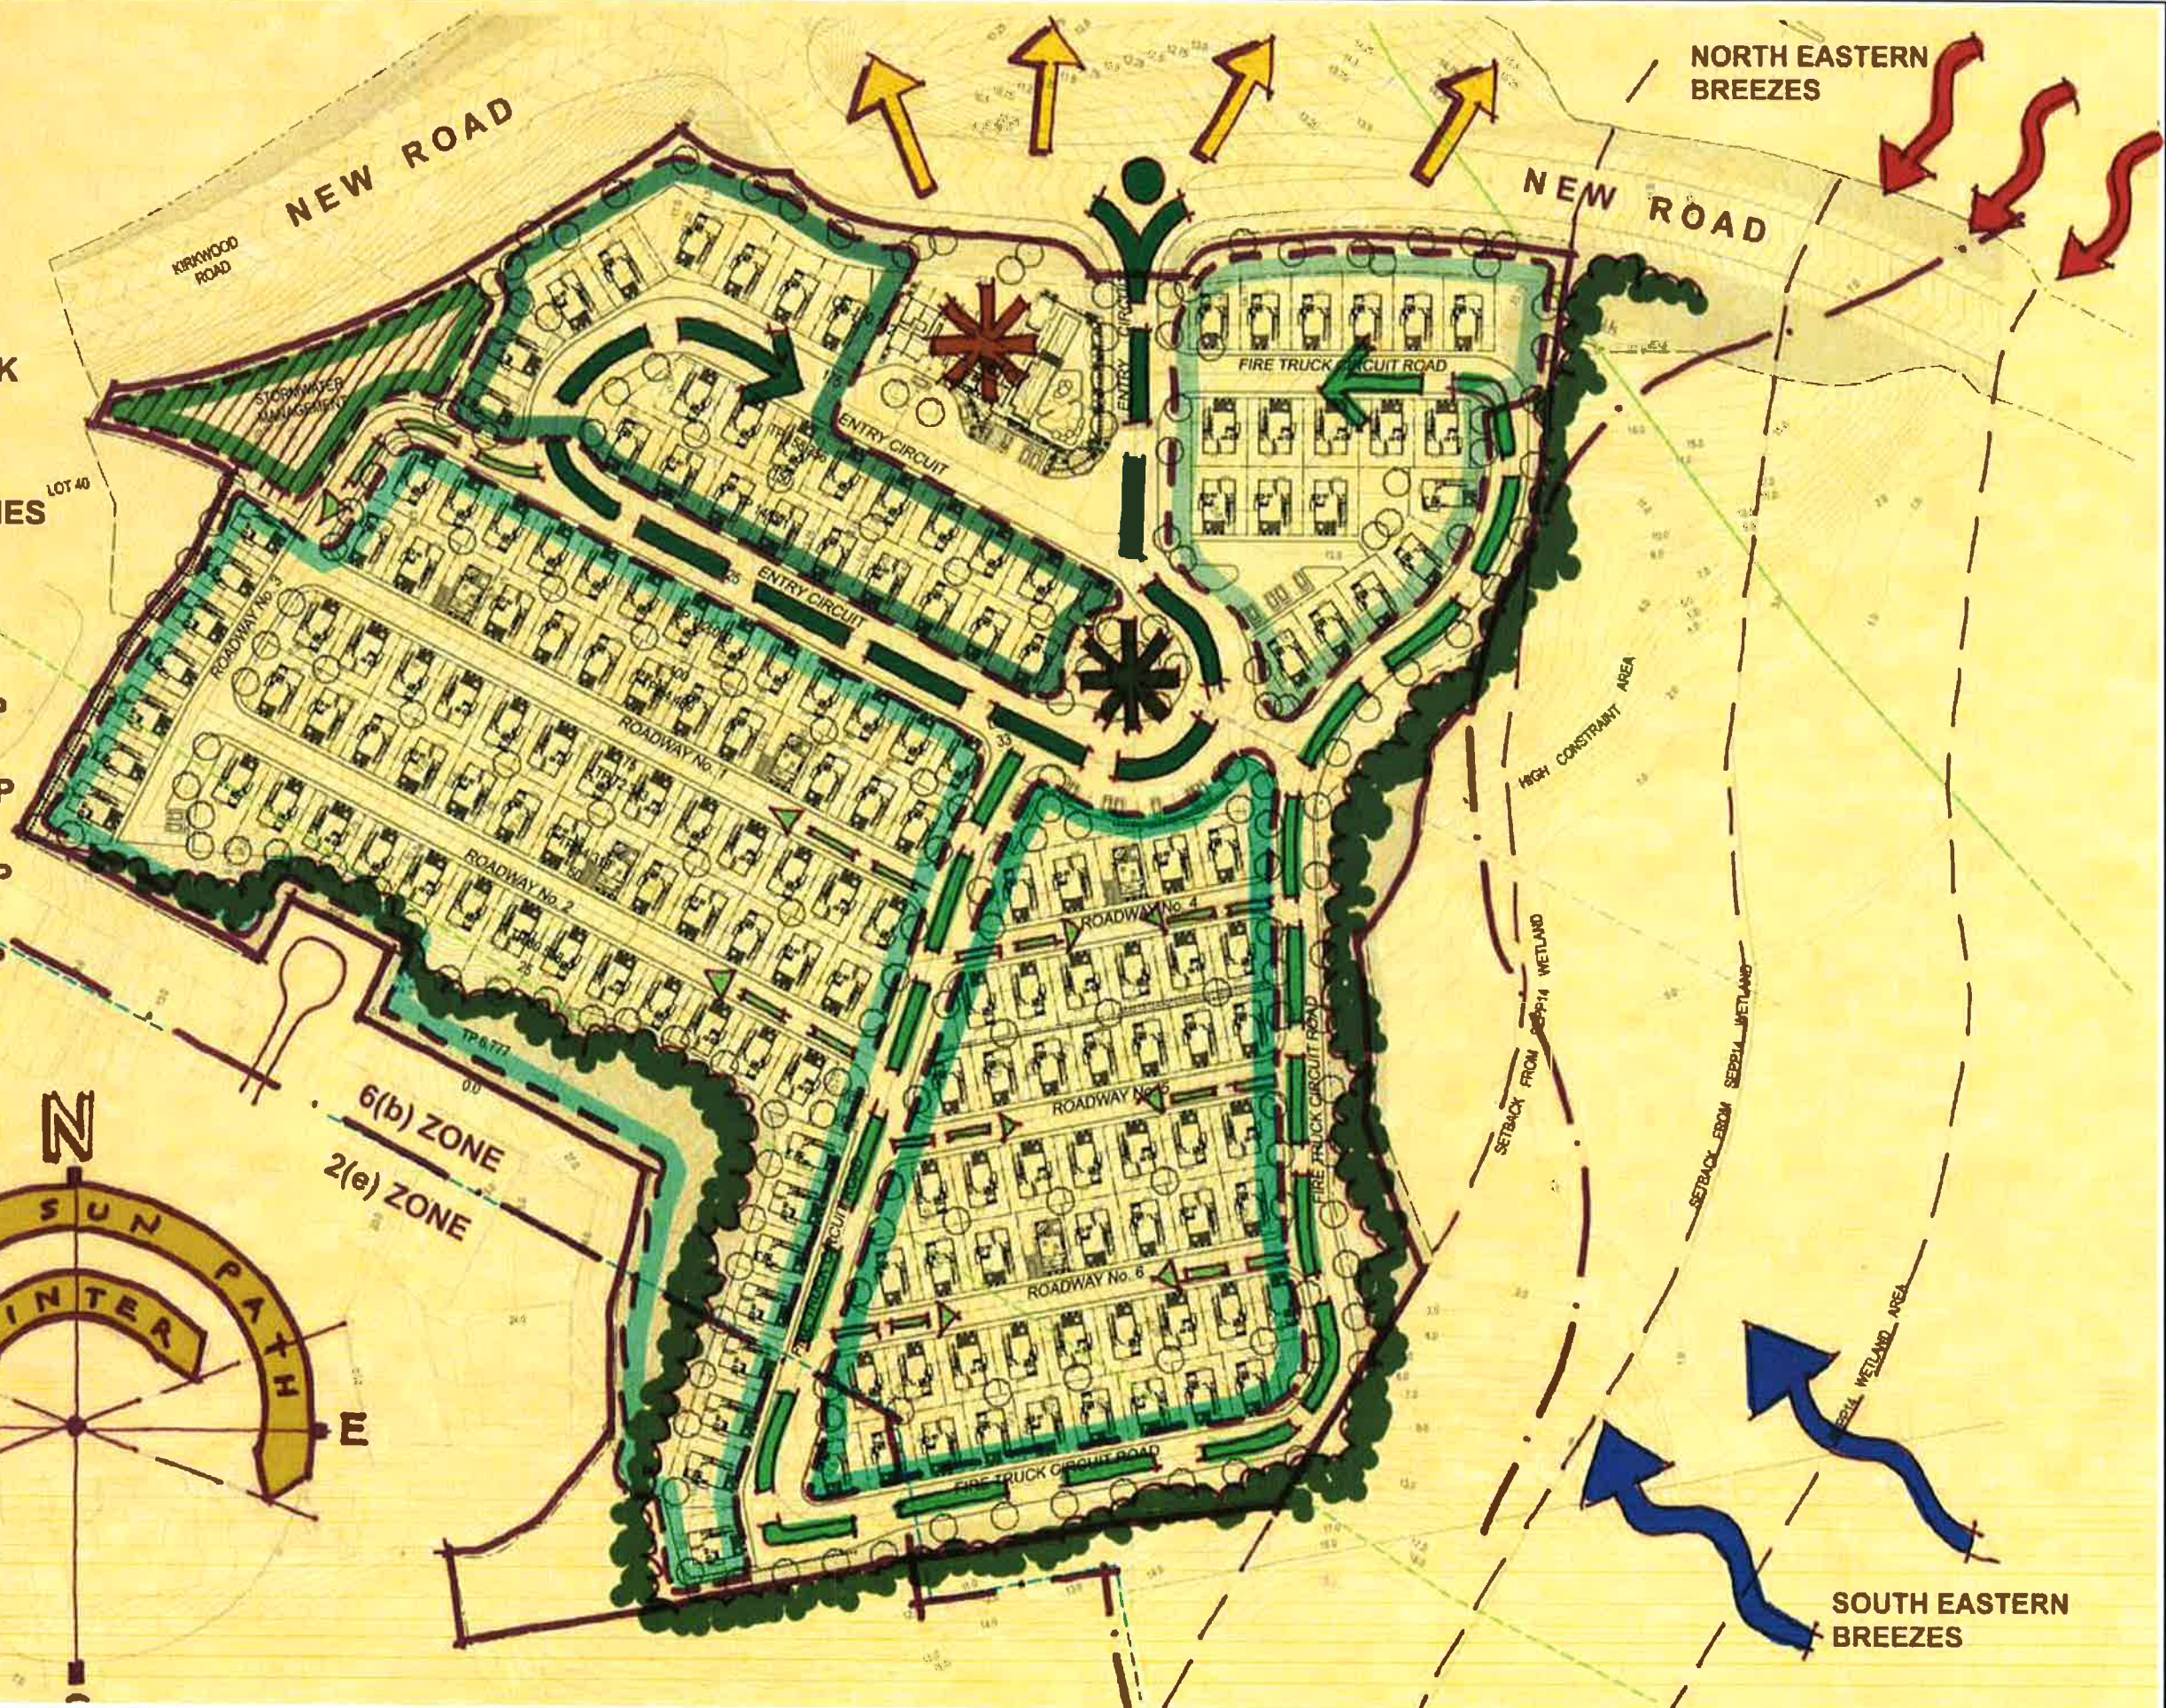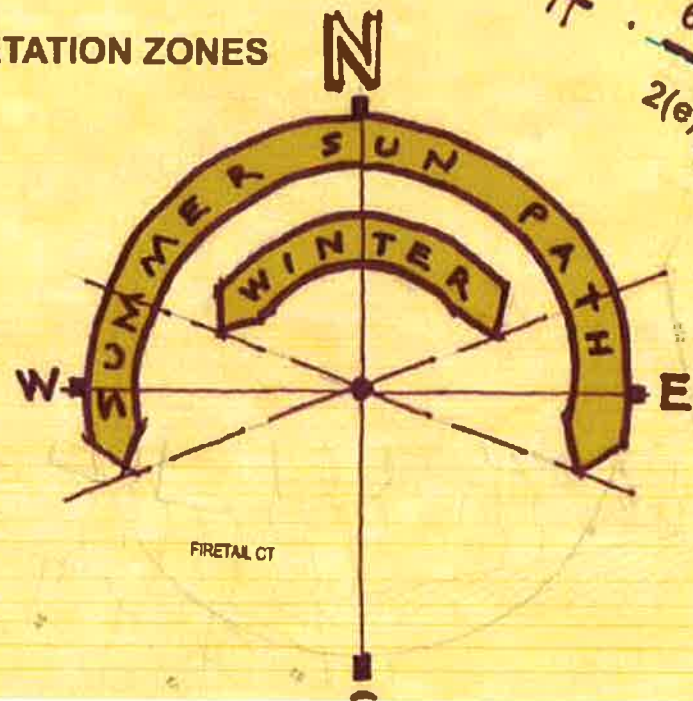

RIVER HEIGHTS - TOURIST ACCOMODATION
KIRKWOOD RD, TWEED HEADS NSW

Paul Ziukelis.architects

Phone 55701 386
Fax 55701 399
Email admin@pza.com.au
PO Box 9208, Gold Coast MC Qld 9726

SITE ANALYSIS

1:1500 @ A3

MAR 2012

Concept Design

SD - S02

05




RIVER HEIGHTS - TOURIST ACCOMODATION
KIRKWOOD RD, TWEED HEADS NSW

Paul Ziukelis.architects

Phone 55701 388
Fax 55701 399
Email admin@pza.com.au
PO Box 9208, Gold Coast MC Qld 9726

PERSPECTIVE - STREET

MAR 2012 Concept Design SD - P02 05

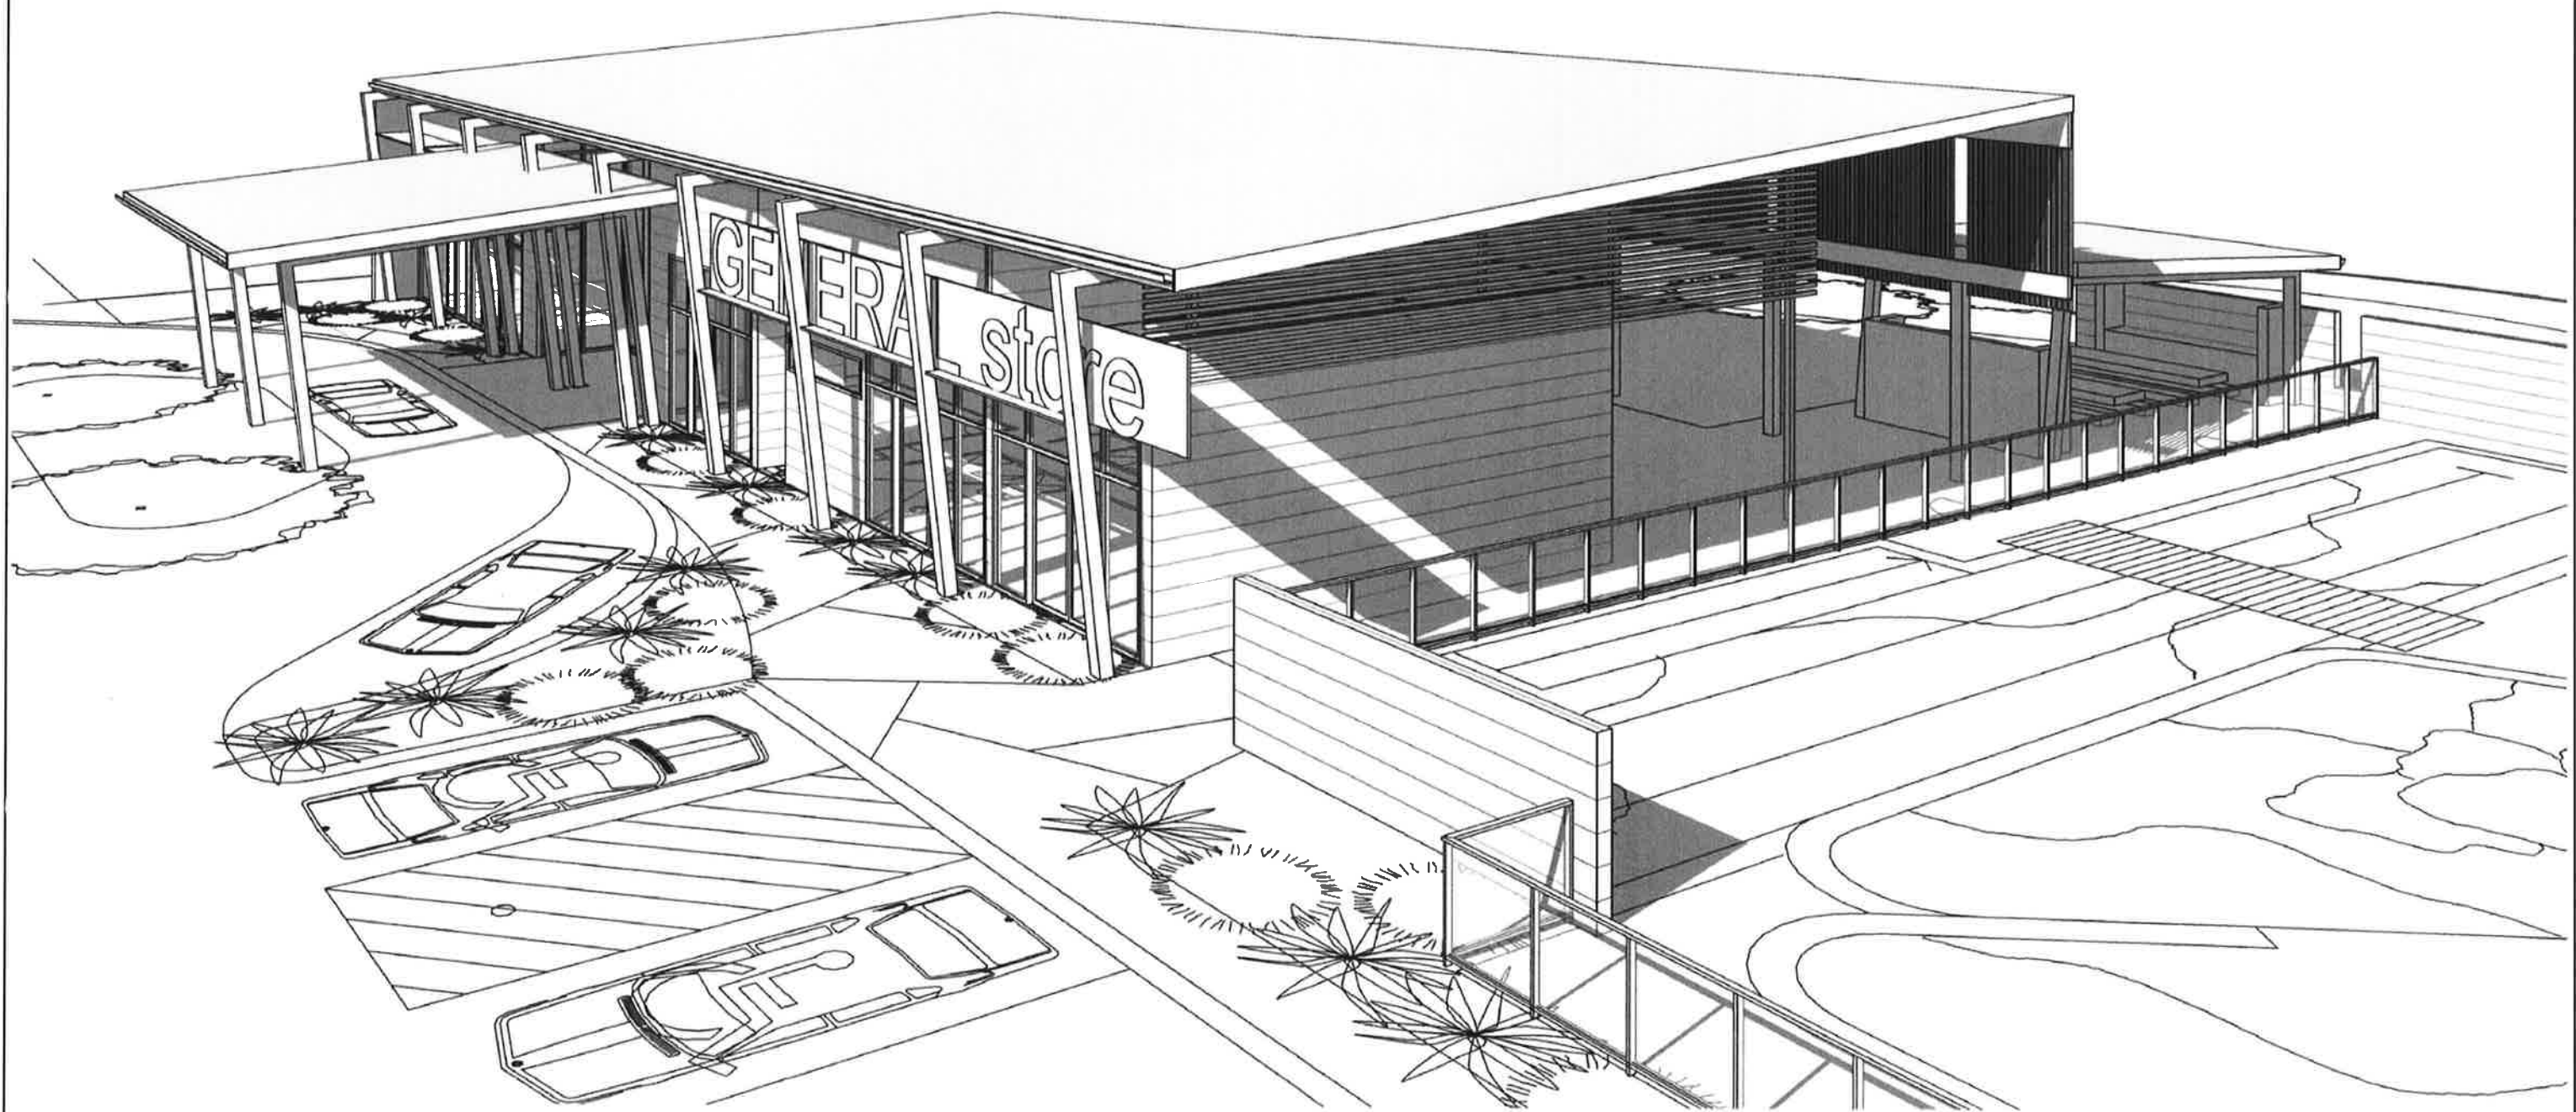


RIVER HEIGHTS - TOURIST ACCOMODATION
KIRKWOOD RD, TWEED HEADS NSW

Paul Ziukelis.architects

Phone 55701 385
Fax 55701 399
Email admin@pza.com.au
PO Box 9208, Gold Coast MC Qld 9726

PERSPECTIVE - COMM. FAC.

MAR 2012 Concept Design SD - P03 05

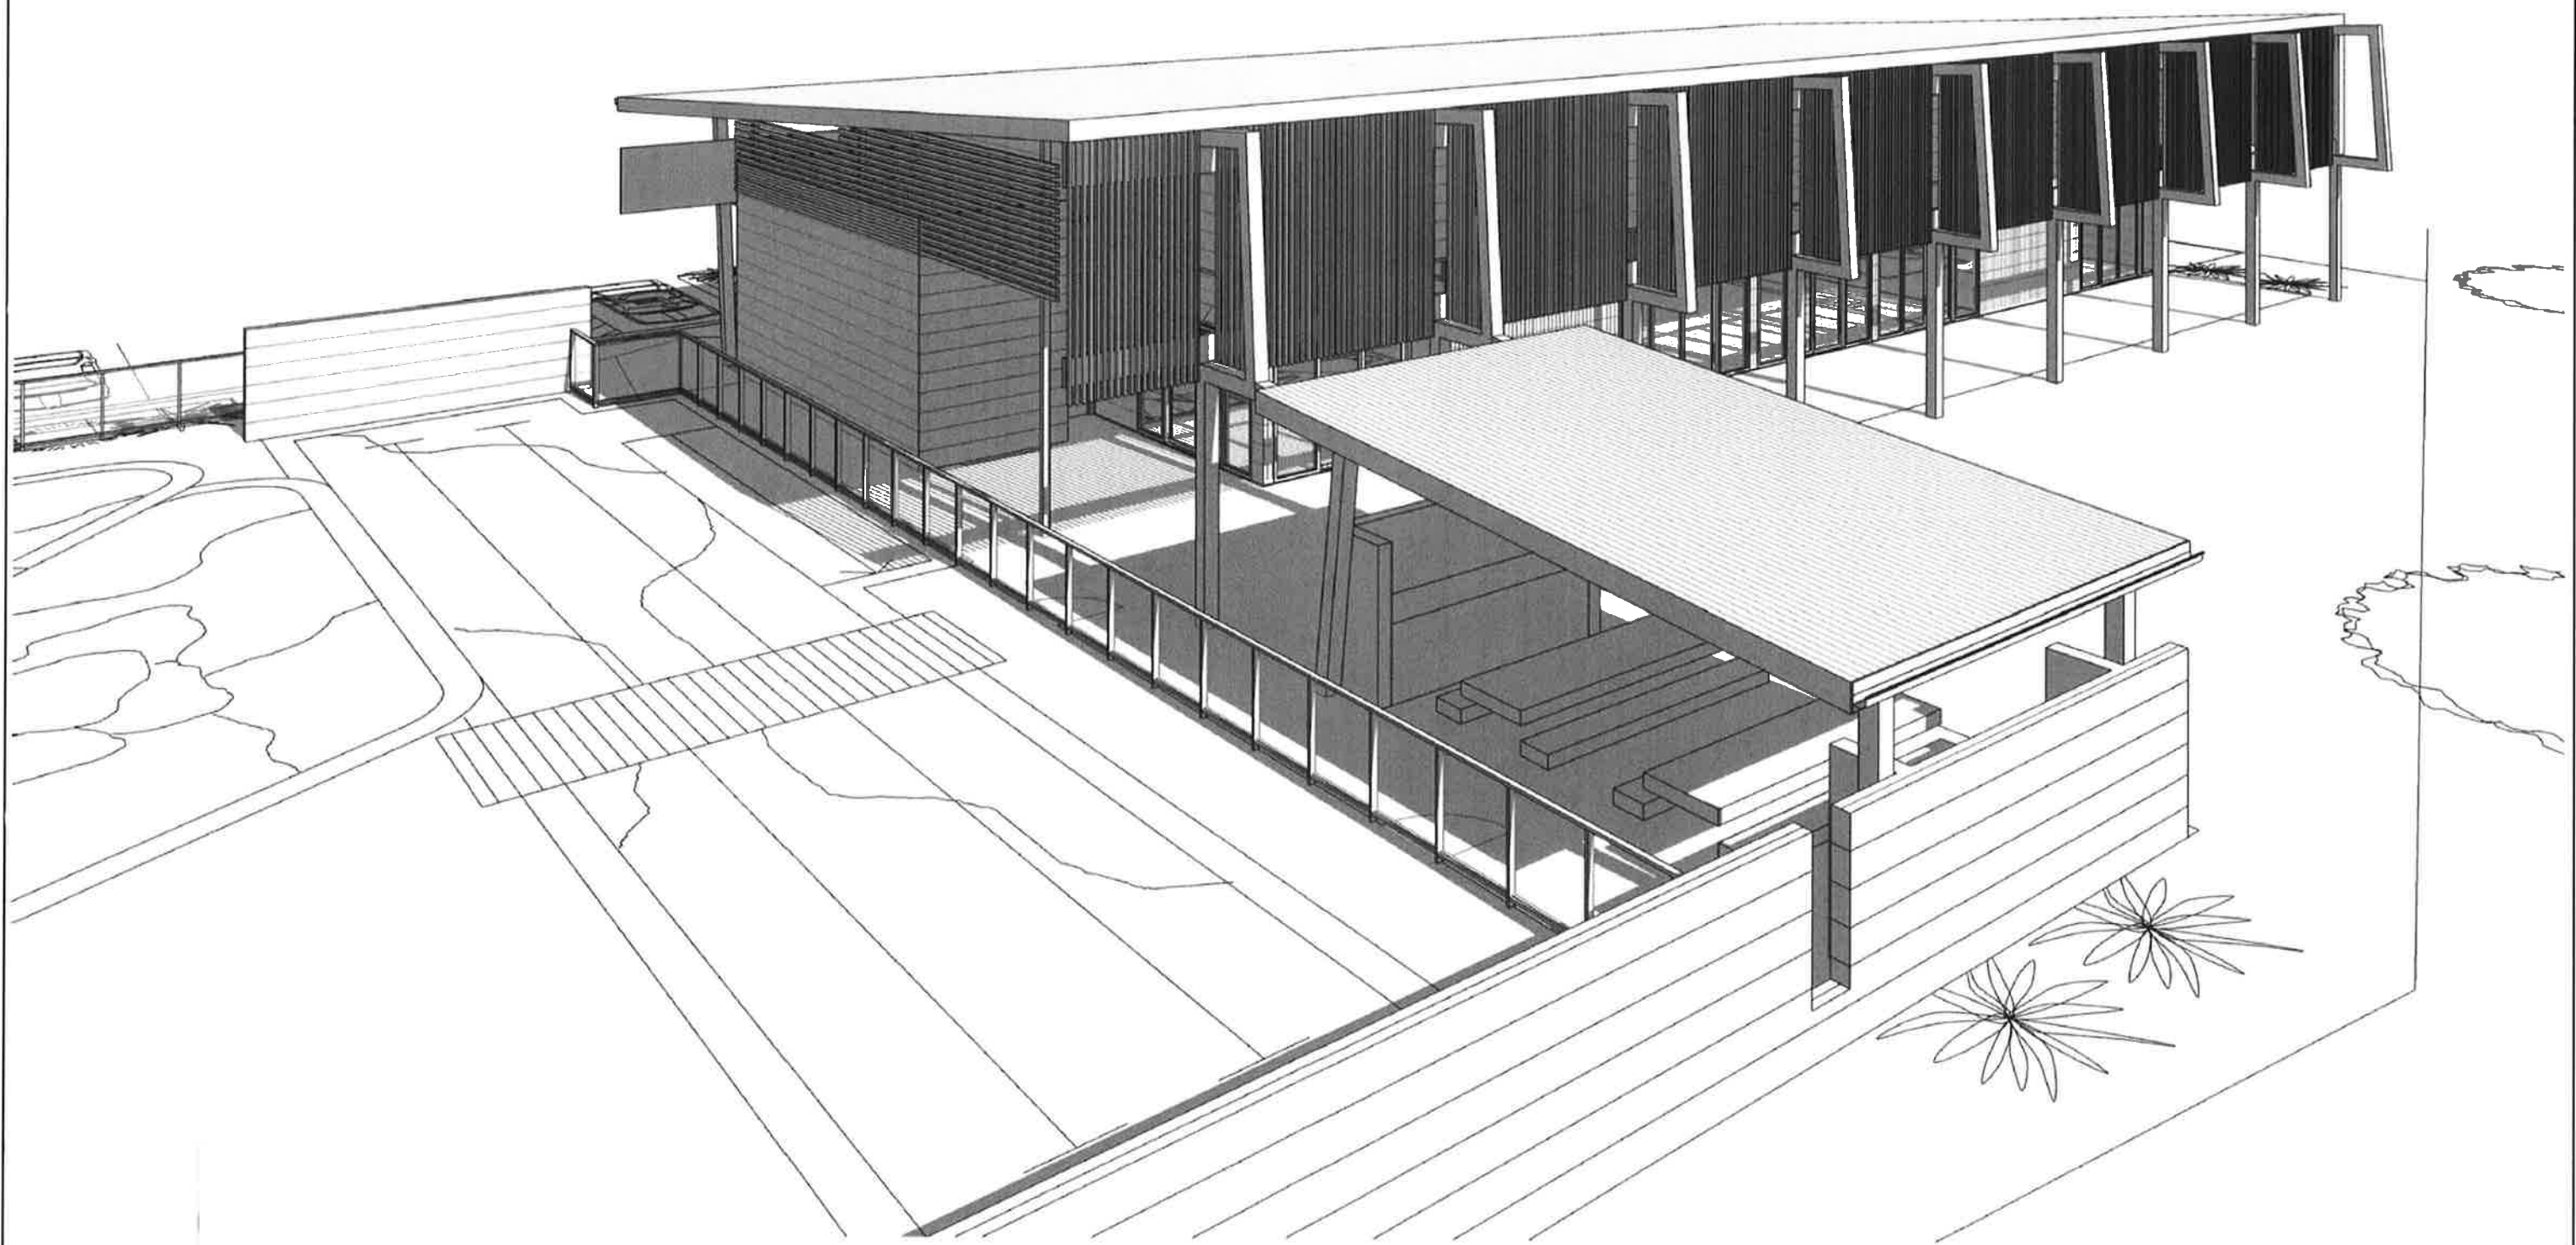


RIVER HEIGHTS - TOURIST ACCOMODATION
KIRKWOOD RD, TWEED HEADS NSW

Paul Ziukelis.architects

Phone 55701 385
Fax 55701 399
Email admin@pza.com.au
PO Box 9208, Gold Coast MC Qld 9726

PERSPECTIVE - COMM. FAC.

MAR 2012 Concept Design SD - P04 05

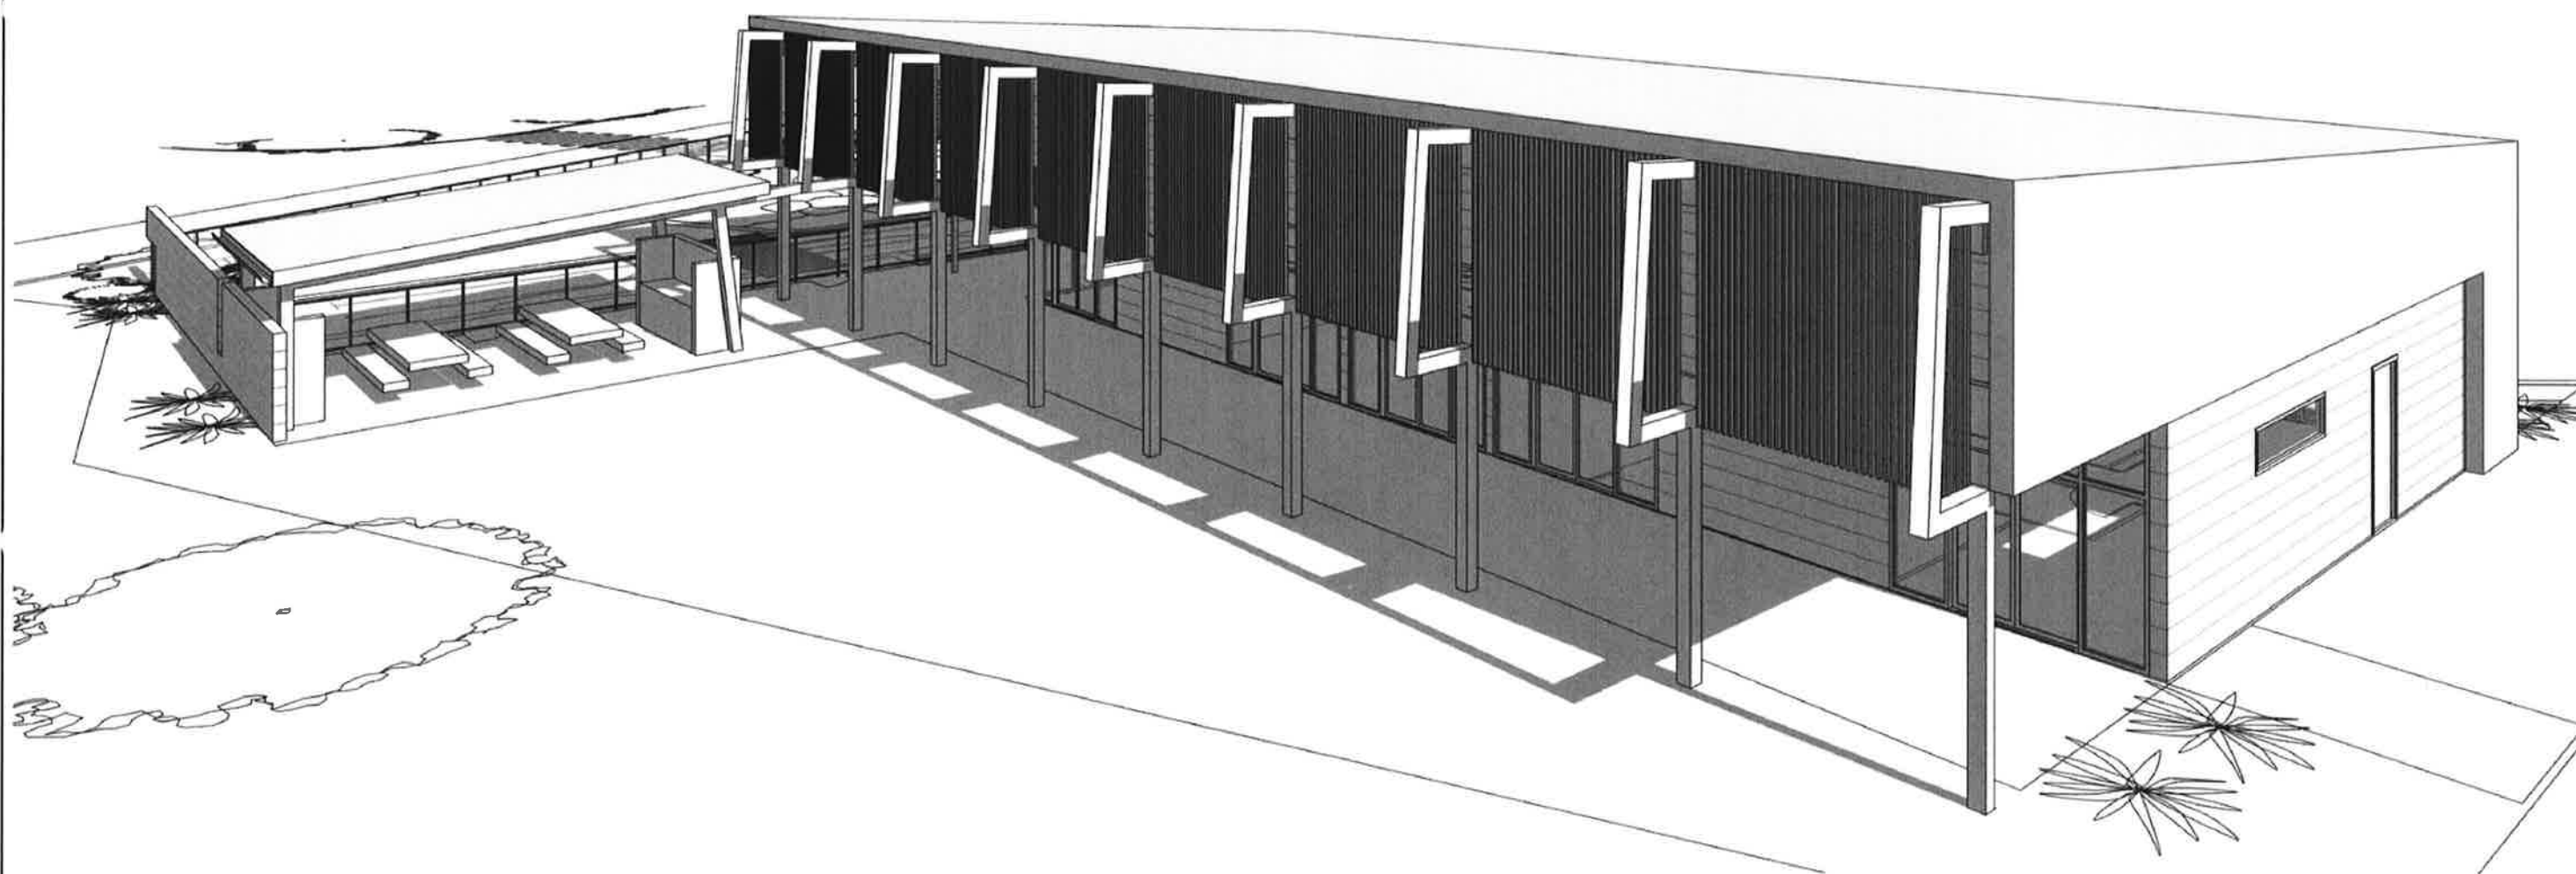




RIVER HEIGHTS - TOURIST ACCOMODATION
KIRKWOOD RD, TWEED HEADS NSW

Paul Ziukelis.architects

Phone 55701 388
Fax 55701 399
Email admin@pza.com.au
PO Box 9208, Gold Coast MC Qld 9726

PERSPECTIVE - COMM. FAC.

MAR 2012 Concept Design SD - P05 05

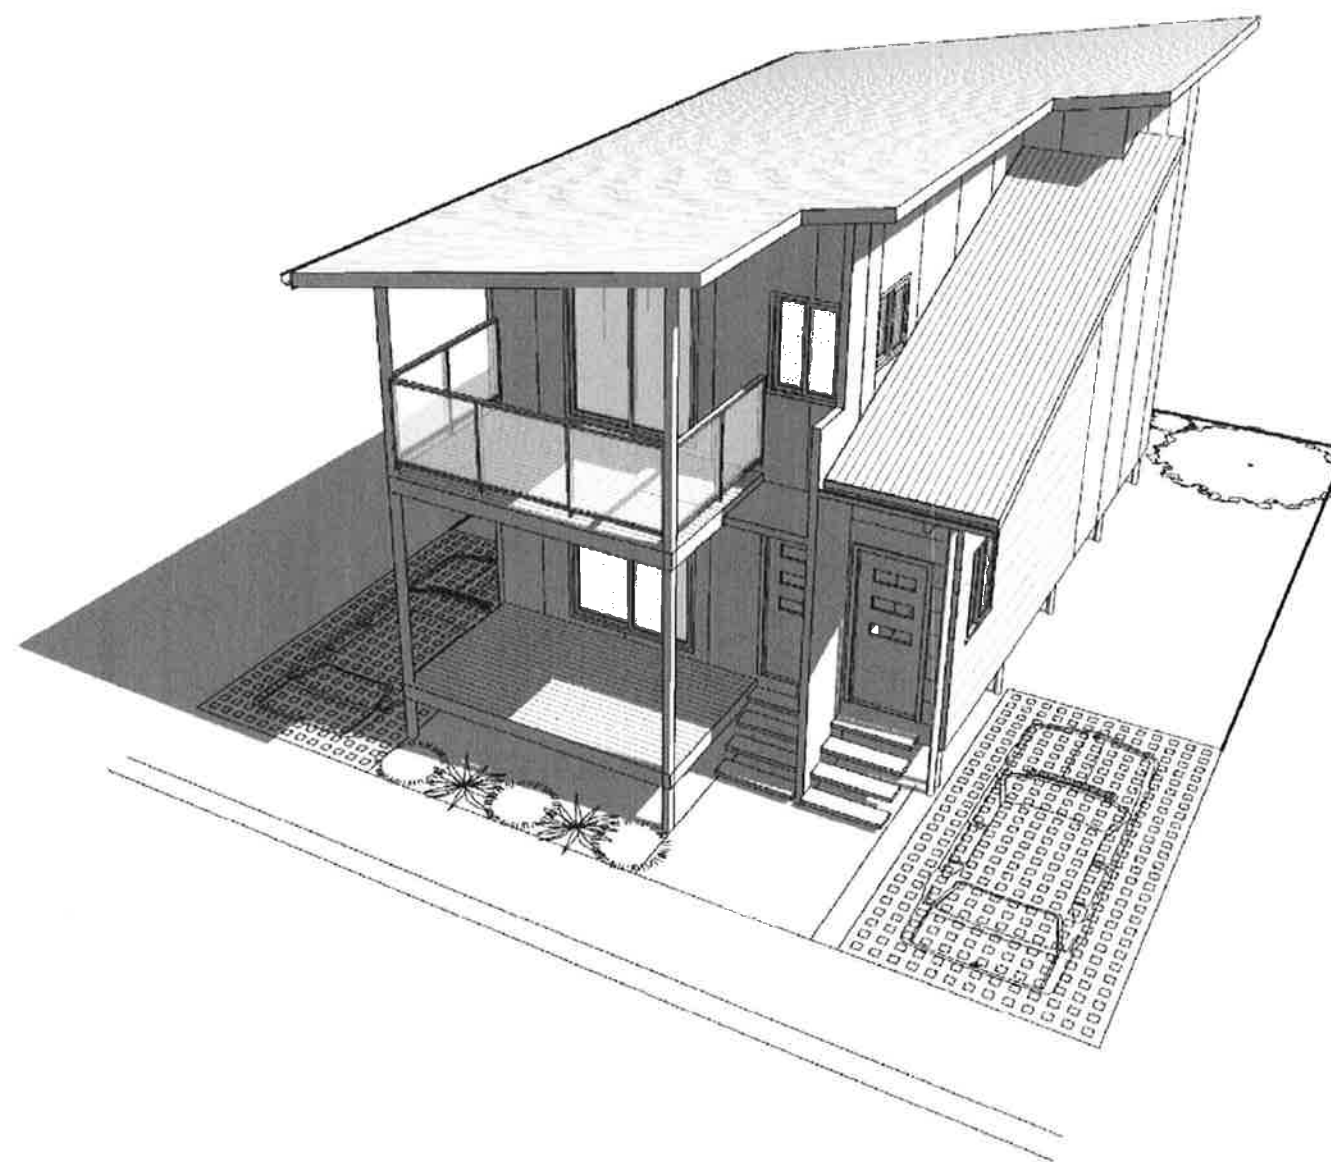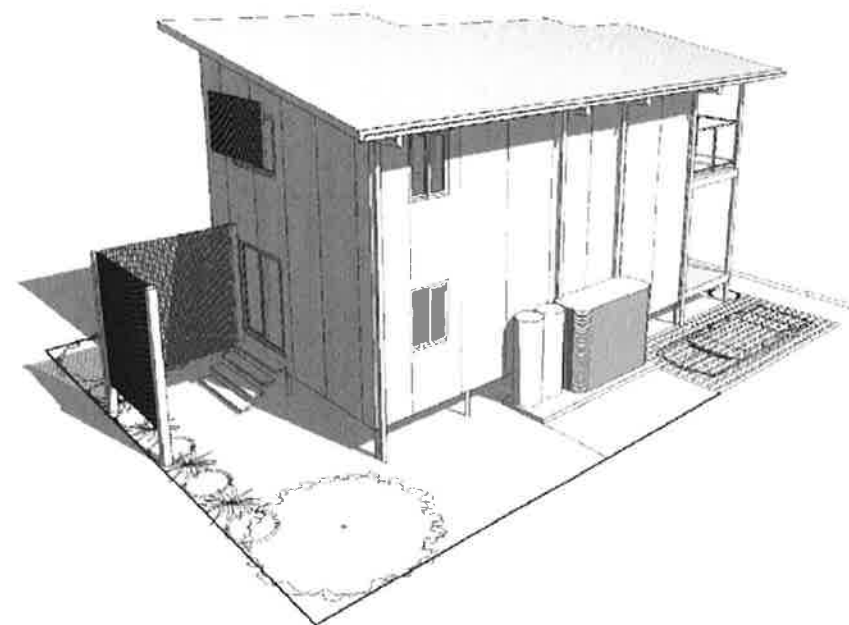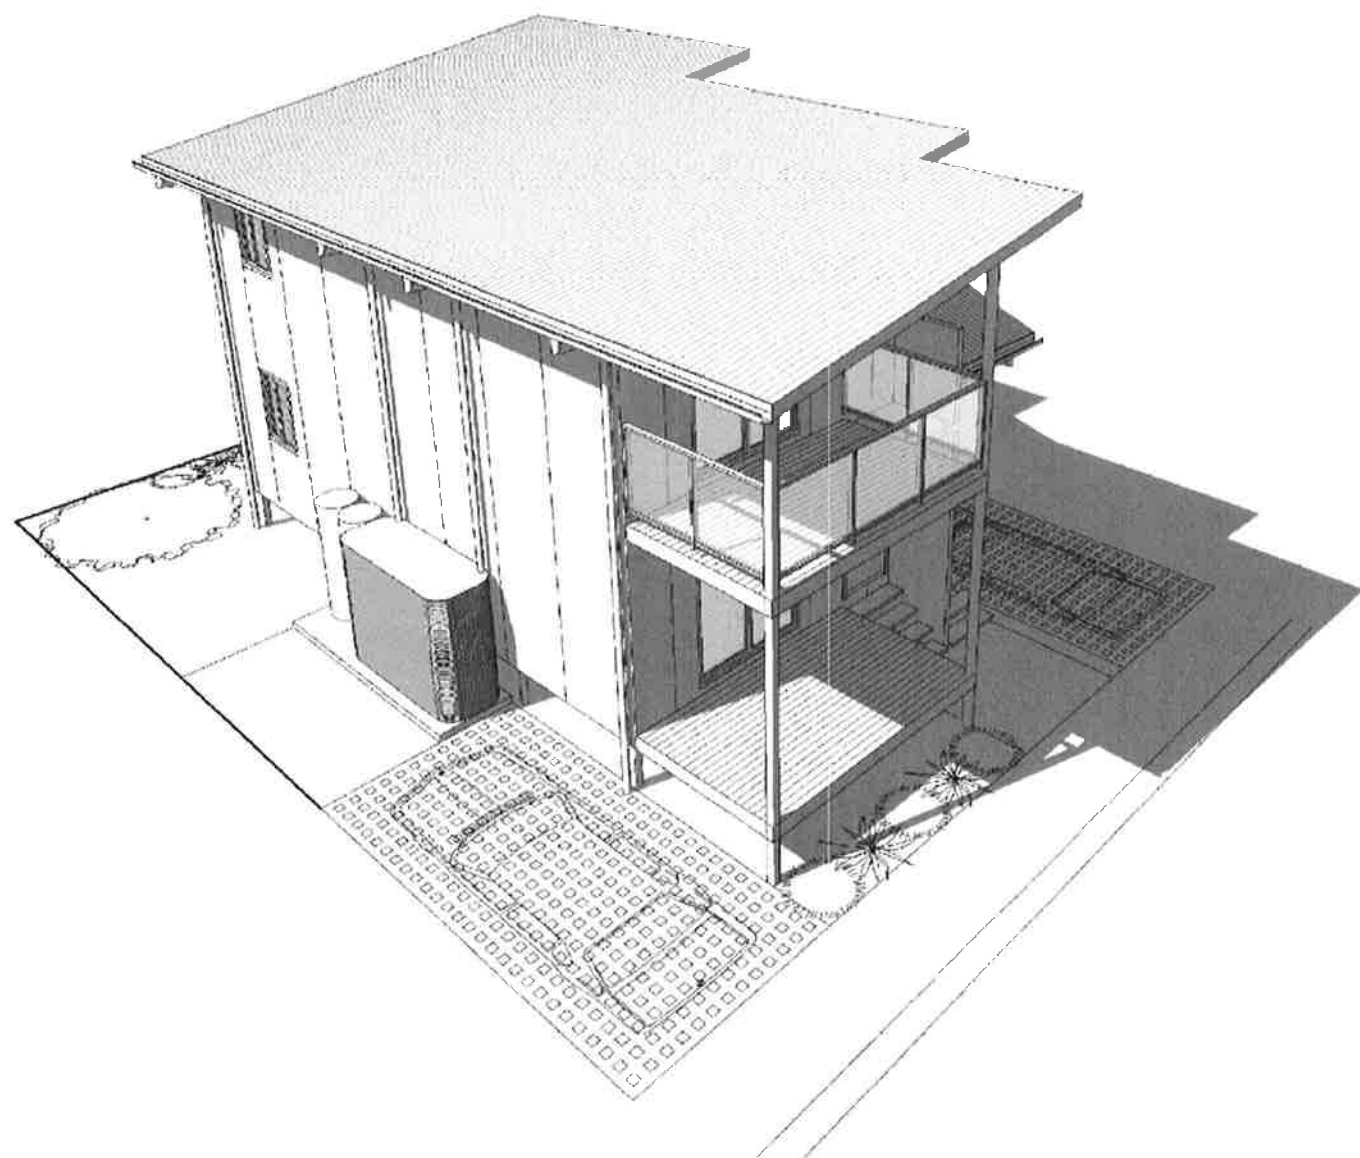




RIVER HEIGHTS - TOURIST ACCOMODATION
KIRKWOOD RD, TWEED HEADS NSW

Paul Ziukelis.architects

Phone 55701 388
Fax 55701 399
Email admin@pza.com.au
PO Box 9208, Gold Coast MC Qld 9726

TYPE A - PERSPECTIVE

APR 2011 Concept Design SD - P06 03

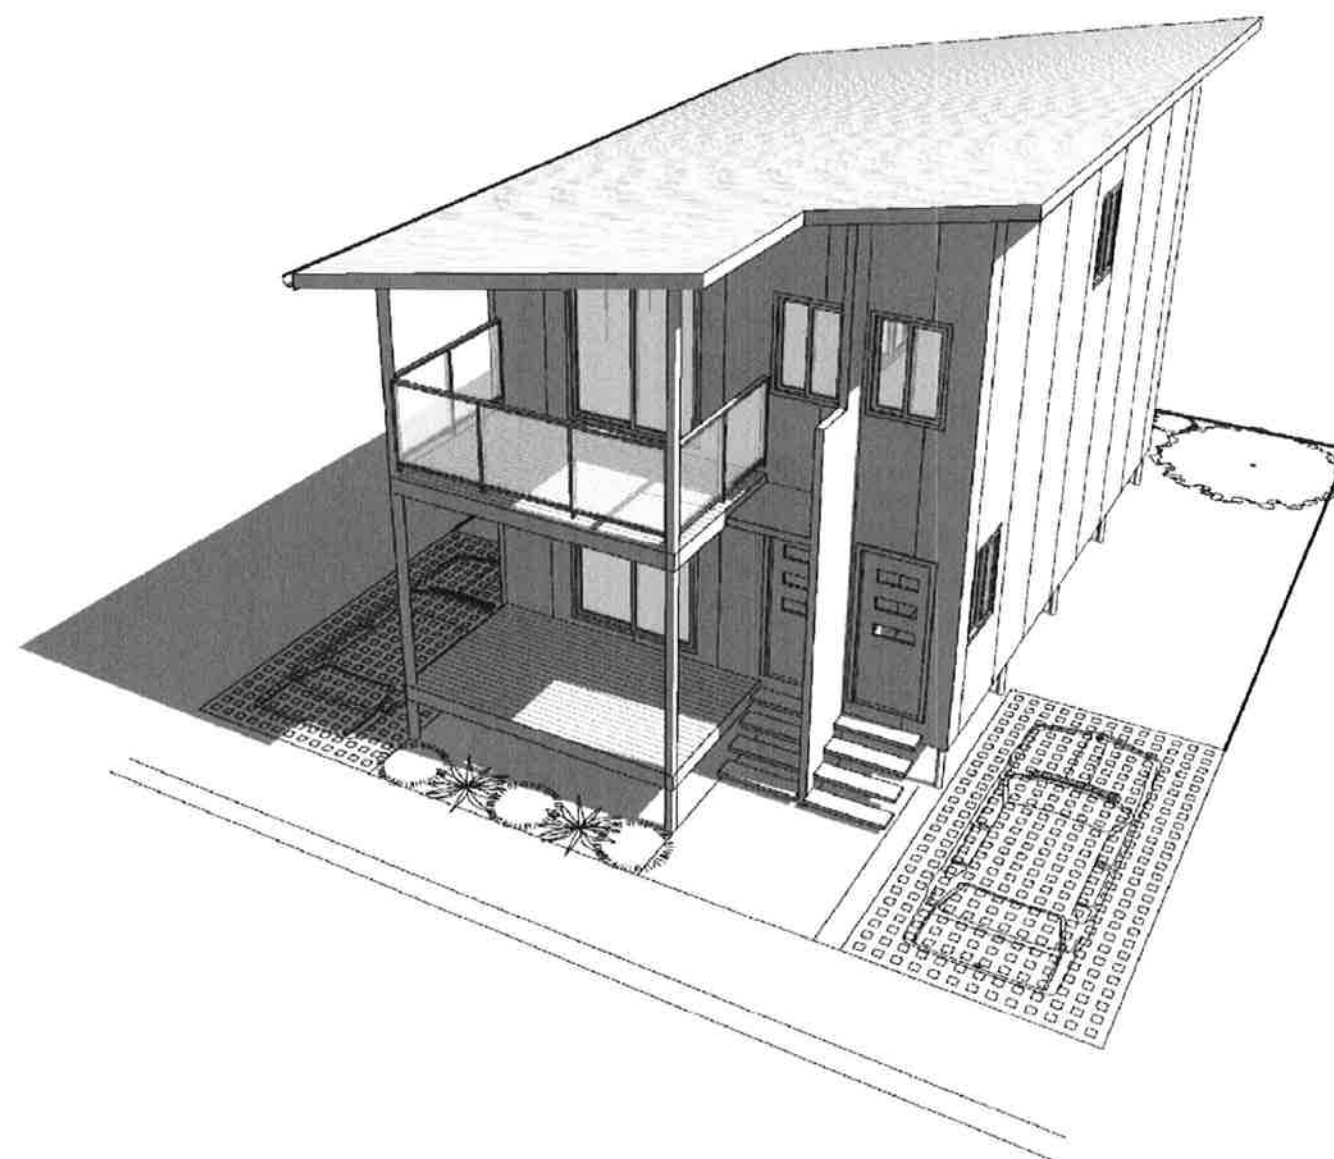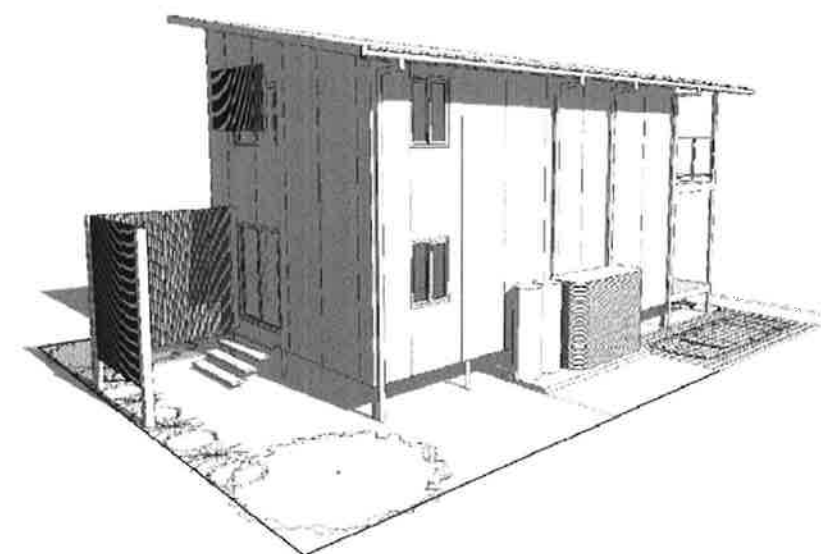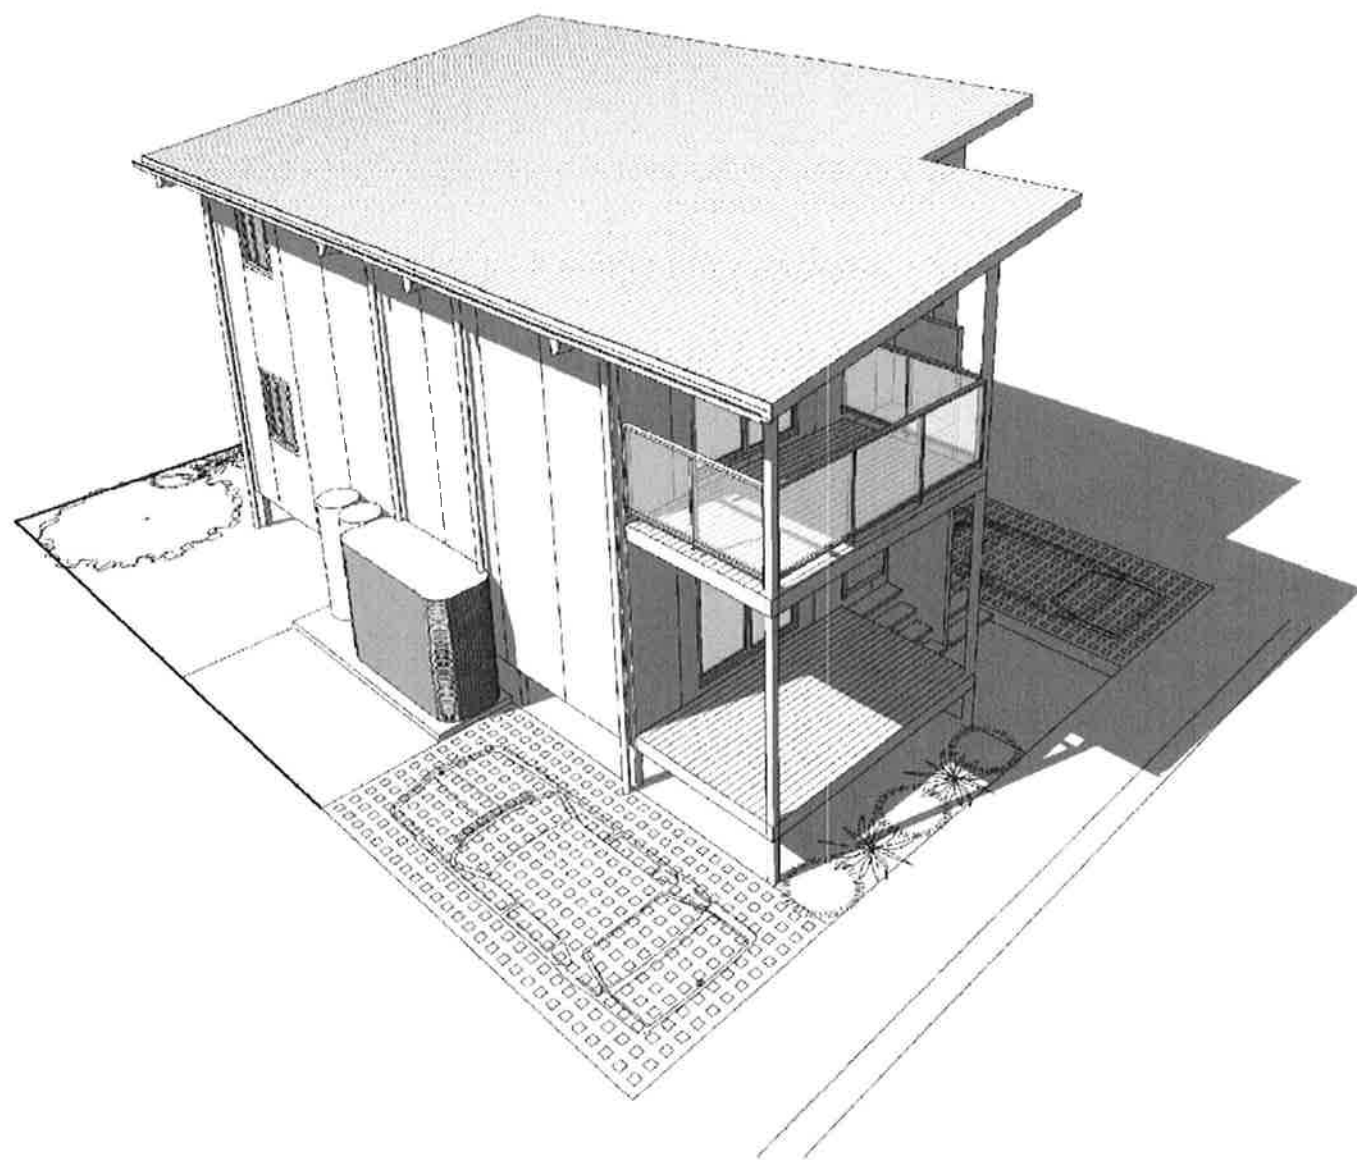



RIVER HEIGHTS - TOURIST ACCOMODATION
KIRKWOOD RD, TWEED HEADS NSW

Paul Ziukelis.architects

Phone 55701 388
Fax 55701 399
Email admin@pza.com.au
PO Box 9208, Gold Coast MC Qld 9726

TYPE A-2 - PERSPECTIVE

APR 2011 Concept Design SD - P07 03

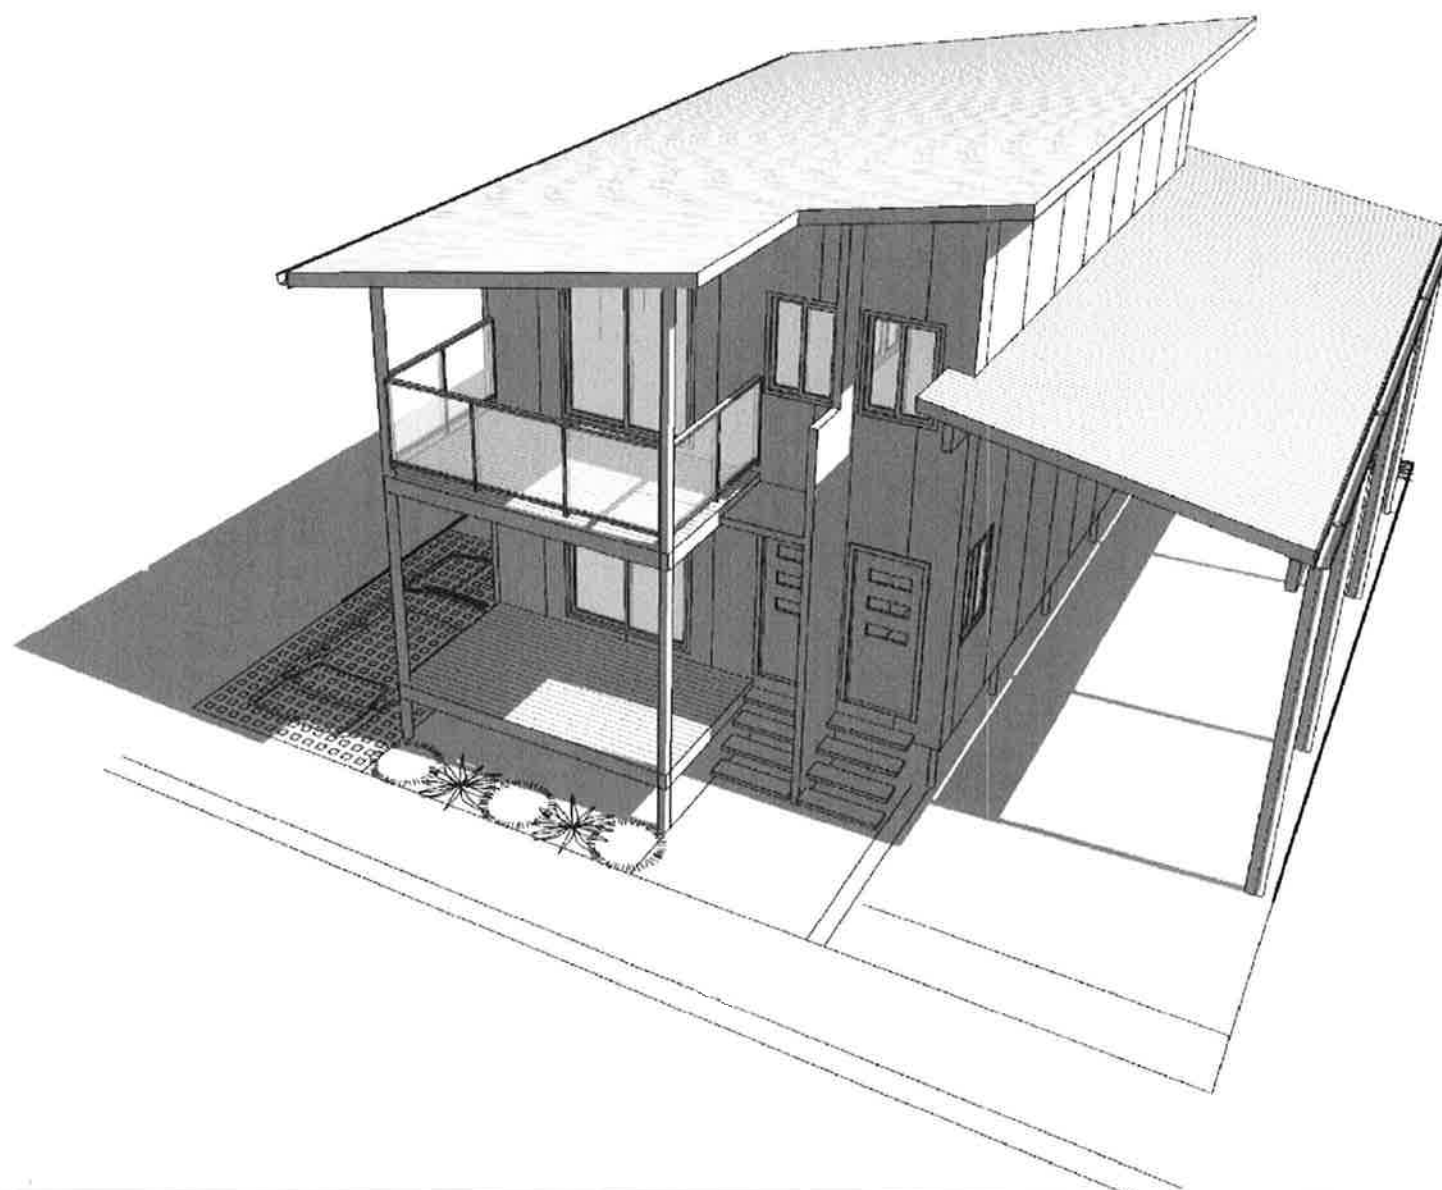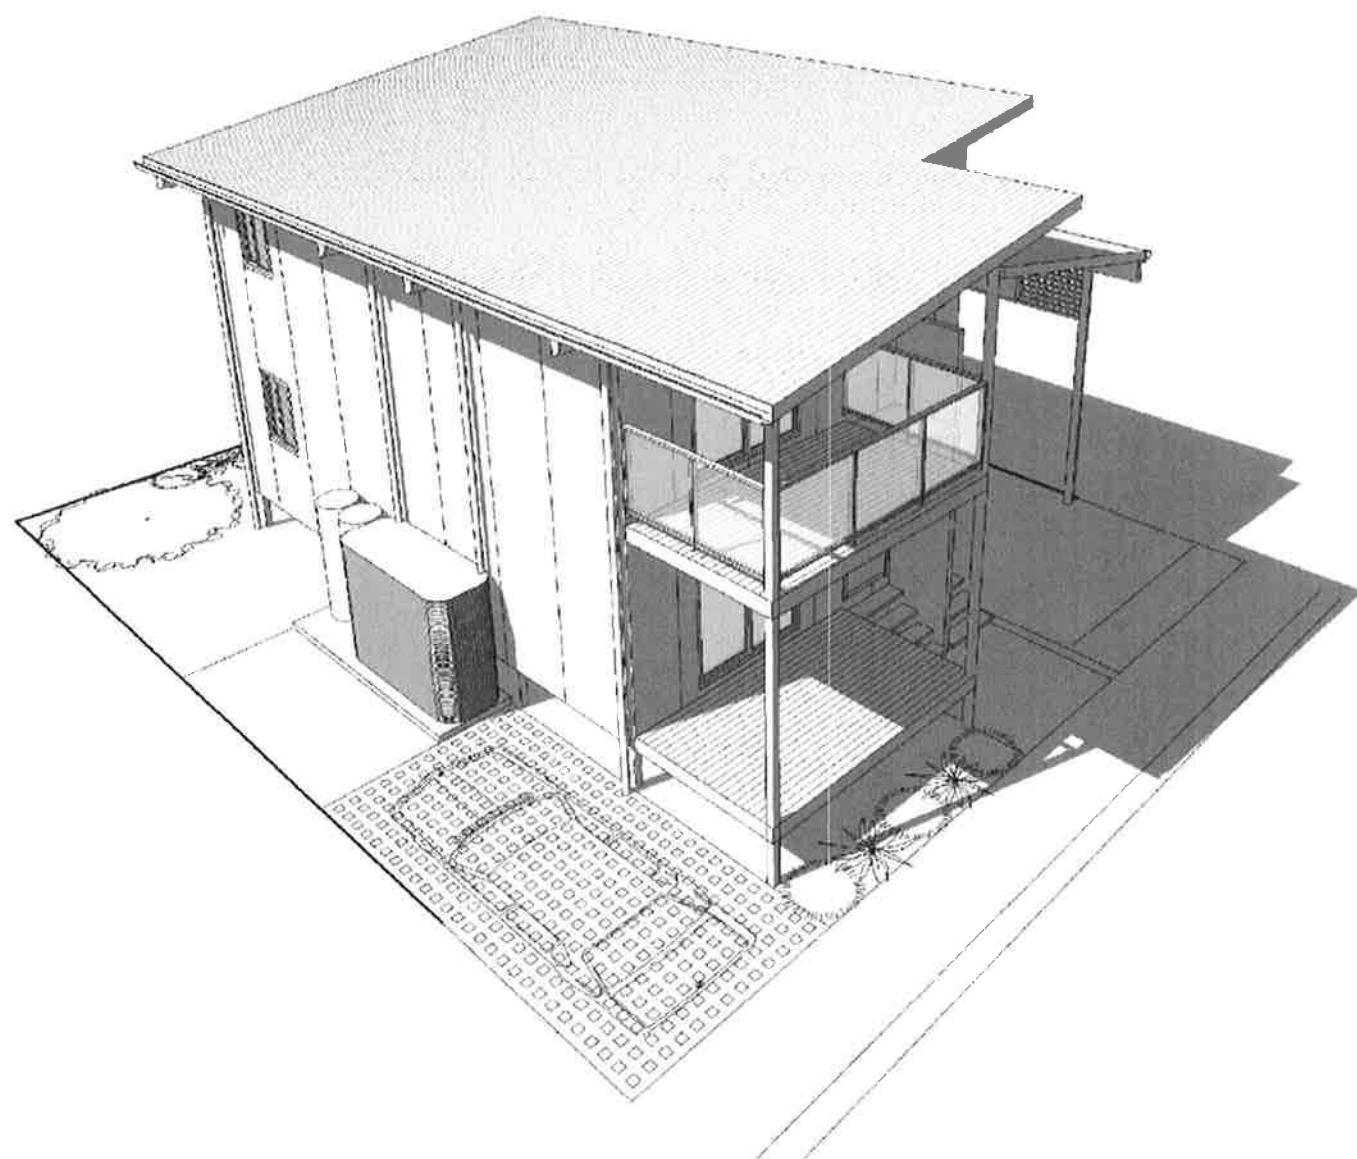




RIVER HEIGHTS - TOURIST ACCOMODATION
KIRKWOOD RD, TWEED HEADS NSW

Paul Ziukelis.architects

Phone 55701 388
Fax 55701 399
Email admin@pza.com.au
PO Box 9208, Gold Coast MC Qld 9726

TYPE A-RV - PERSPECTIVE

APR 2011 Concept Design SD - P08 03

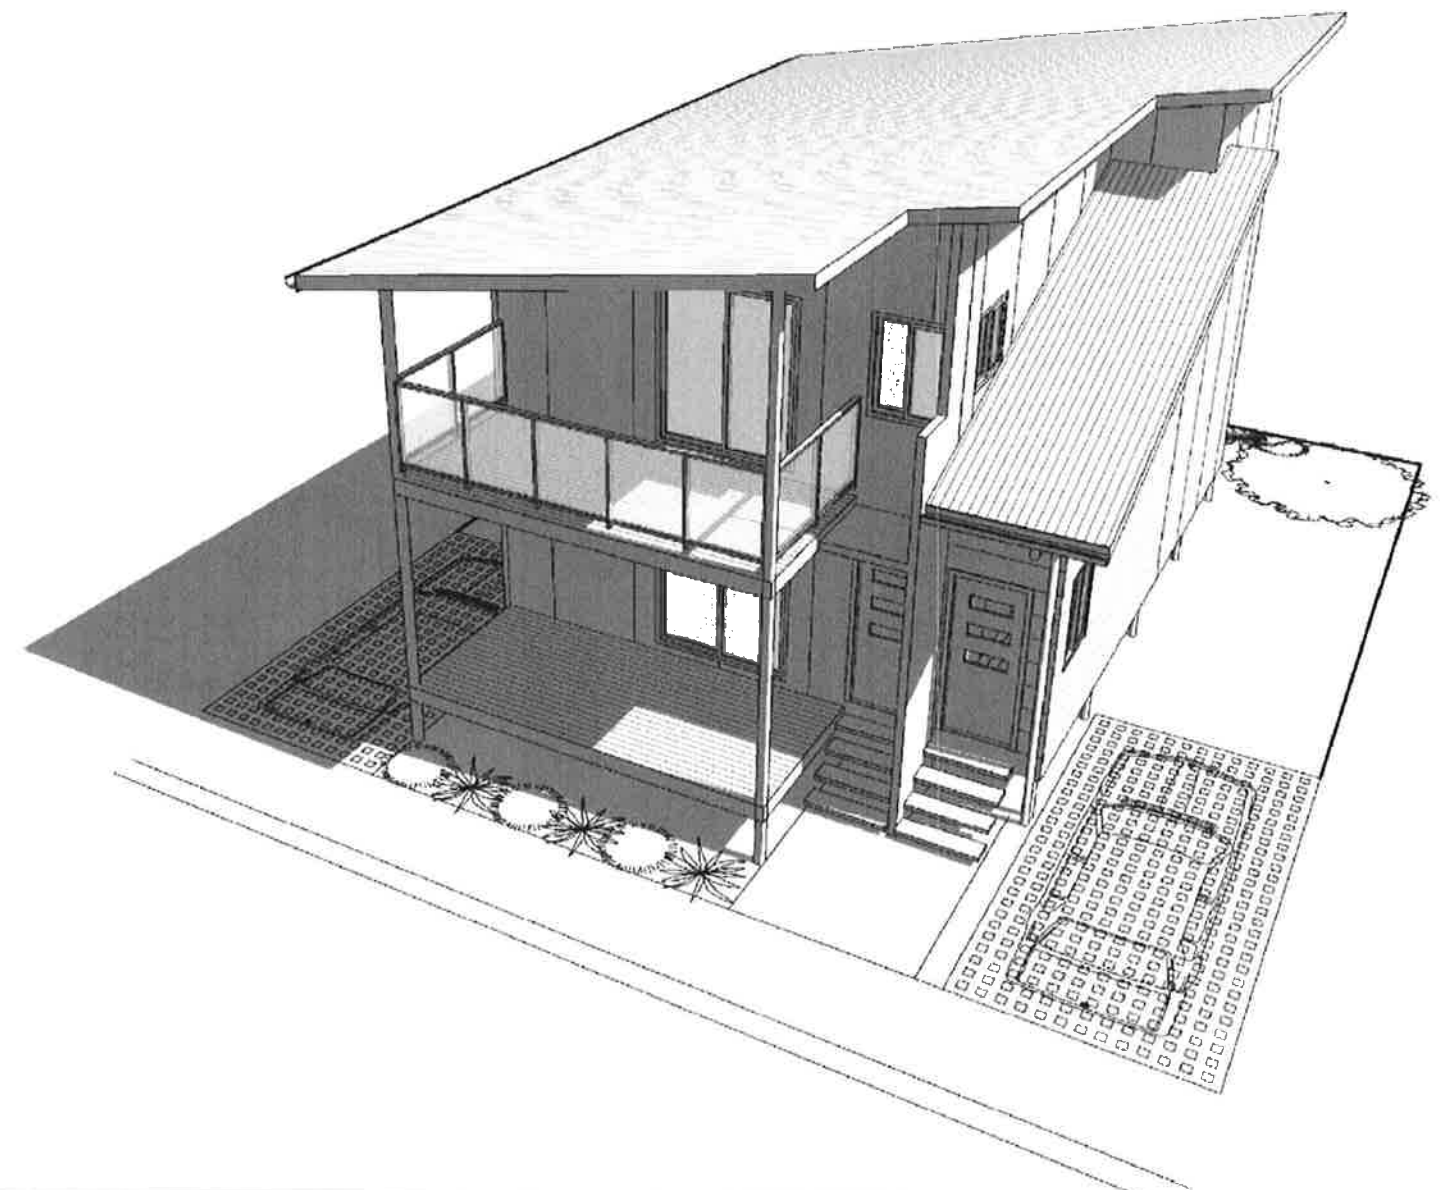
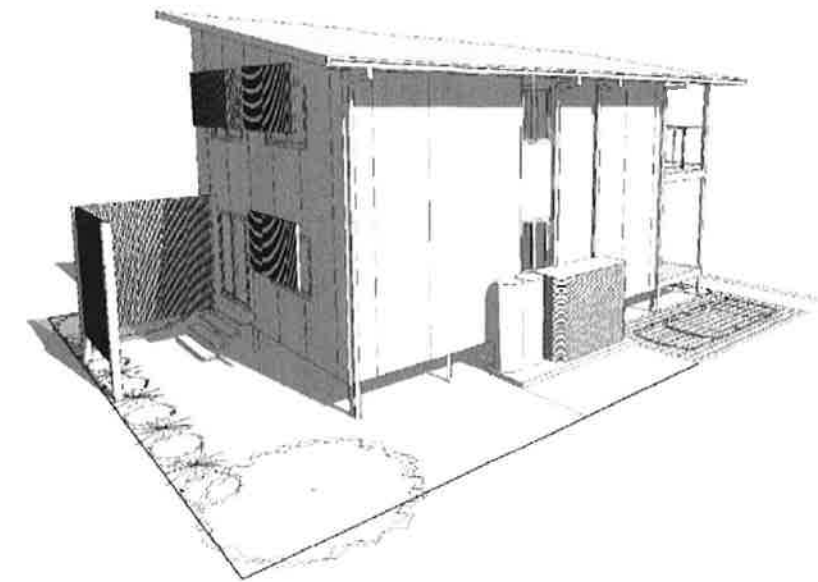
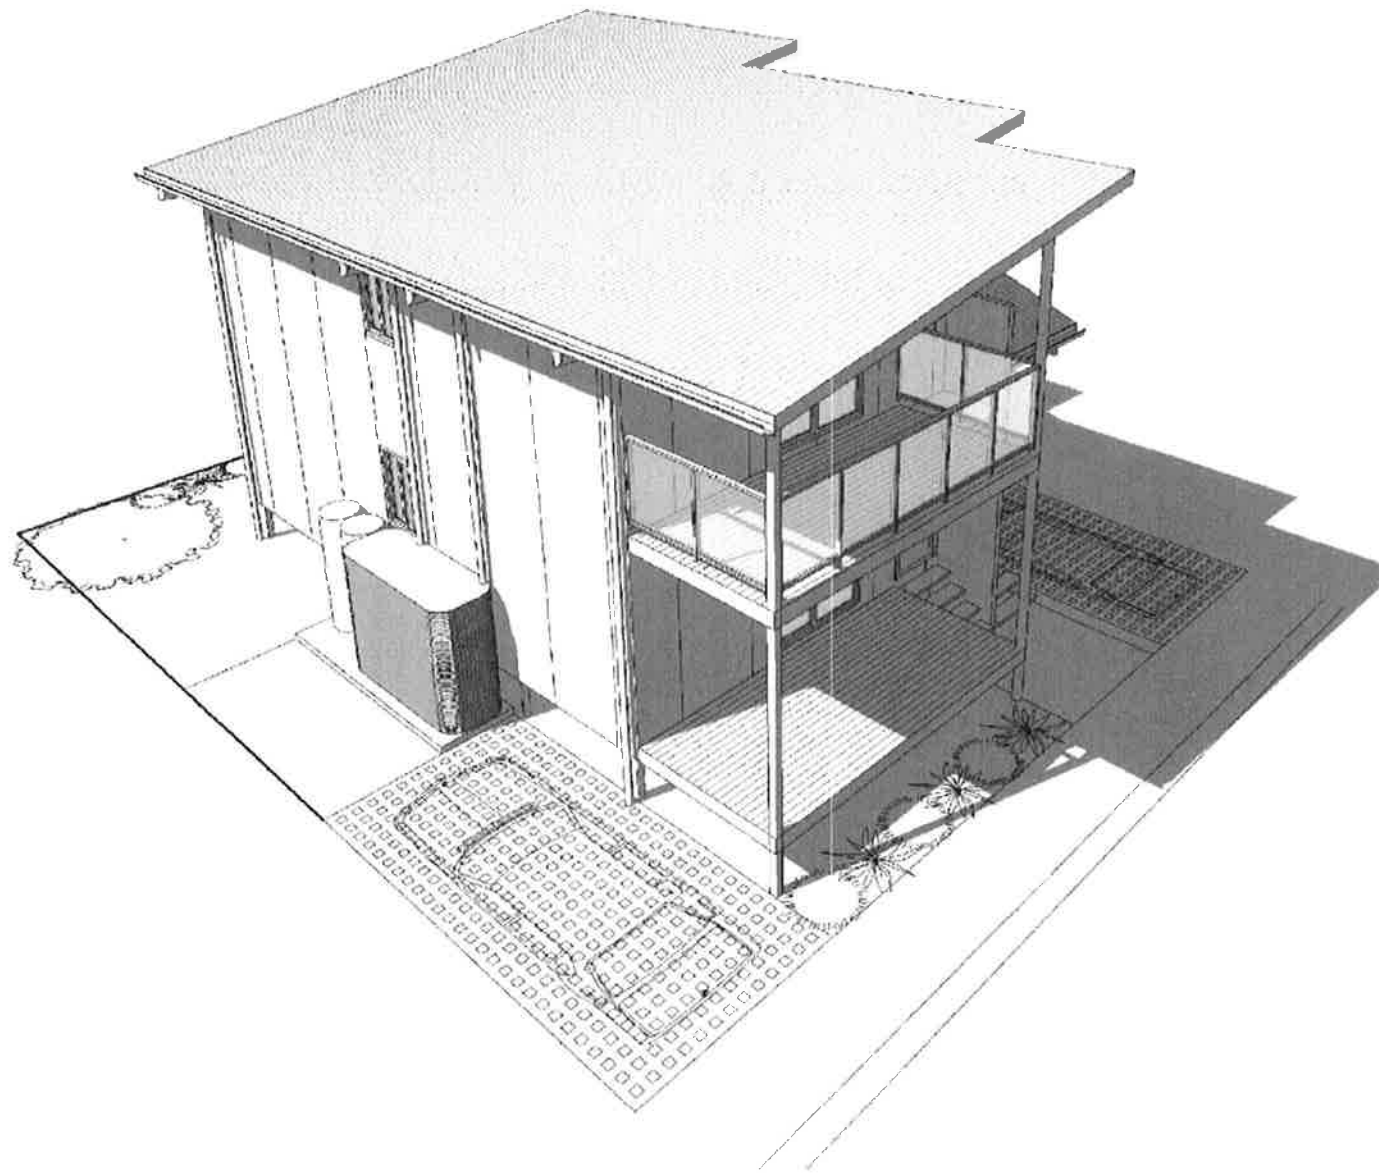


RIVER HEIGHTS - TOURIST ACCOMODATION
KIRKWOOD RD, TWEED HEADS NSW

Paul Ziukelis.architects
Phone 55701 388
Fax 55701 399
Email admin@pza.com.au
PO Box 9208, Gold Coast MC Qld 9726

TYPE B - PERSPECTIVE

APR 2011 | Concept Design | SD - P09 | 03

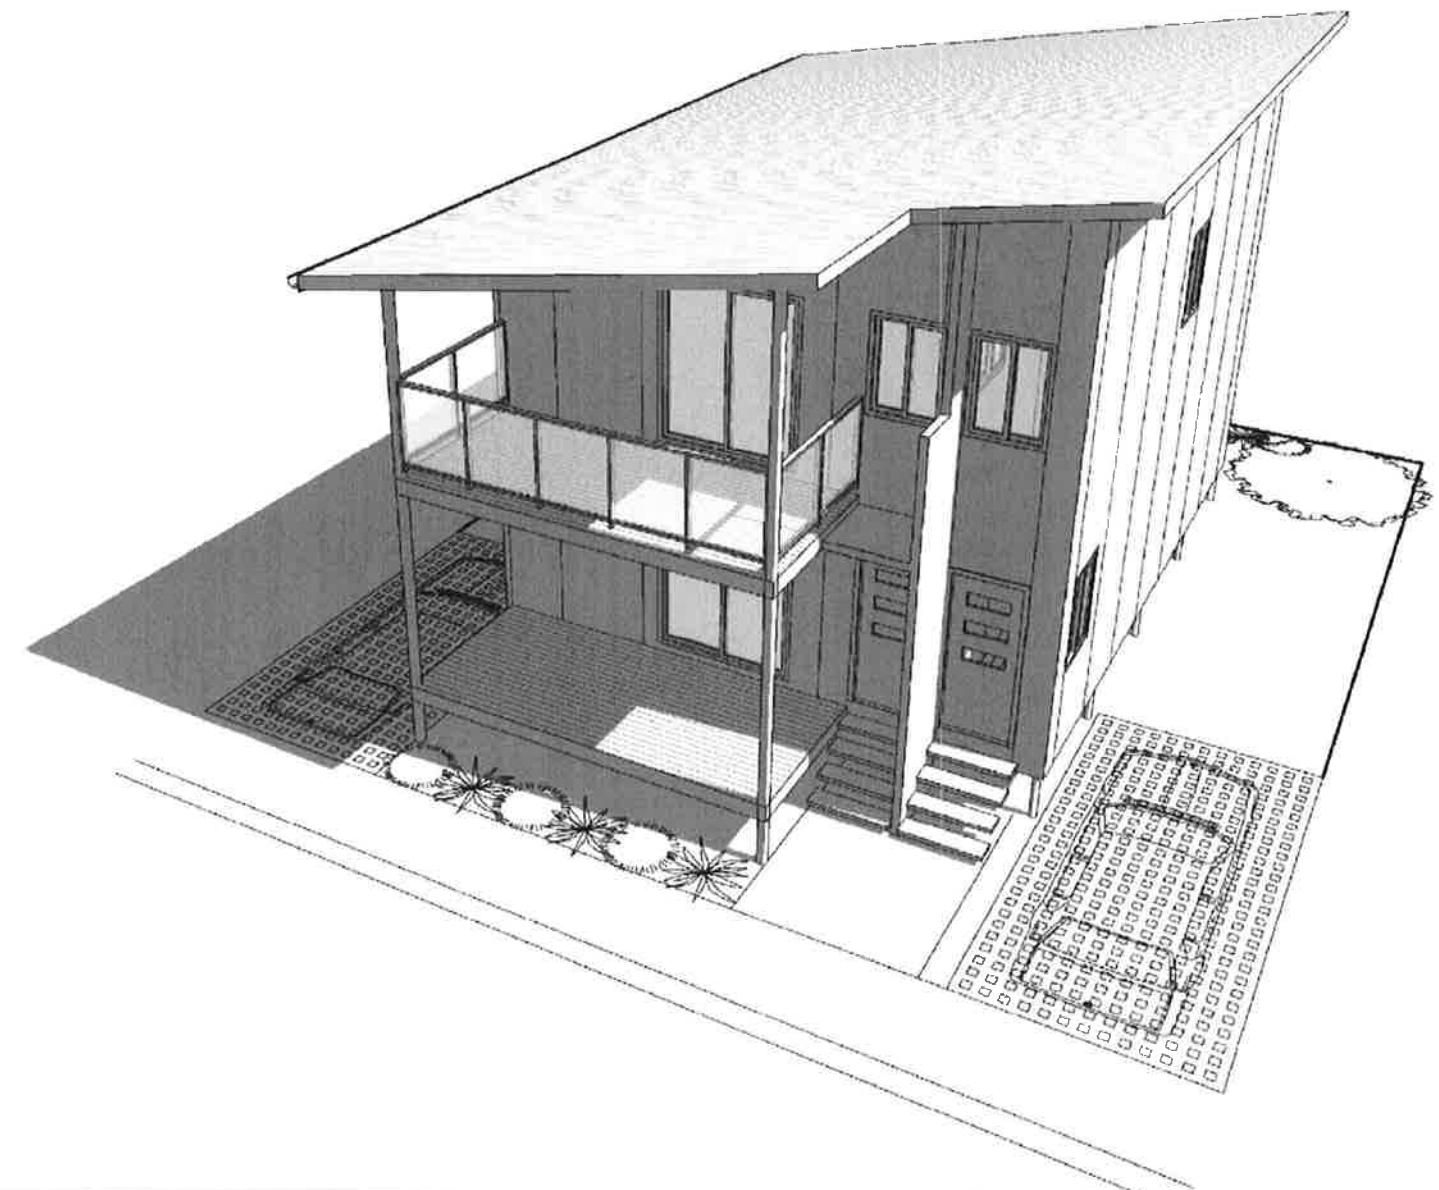
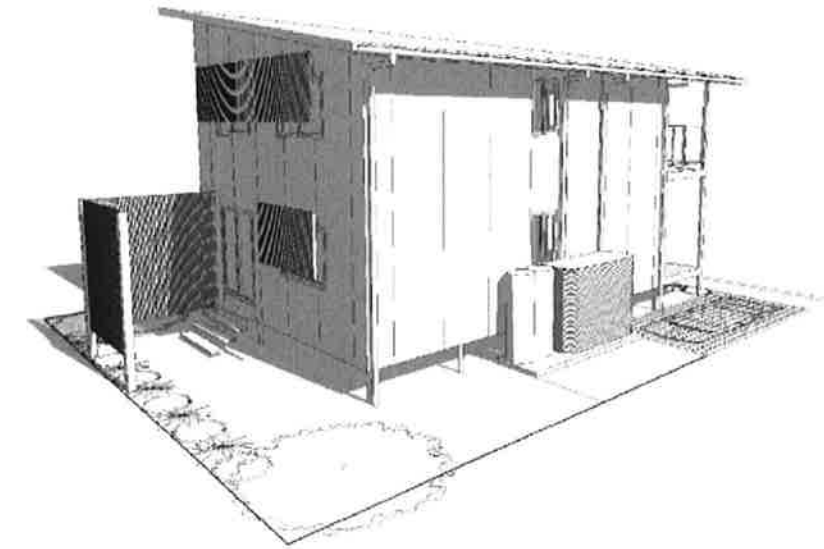
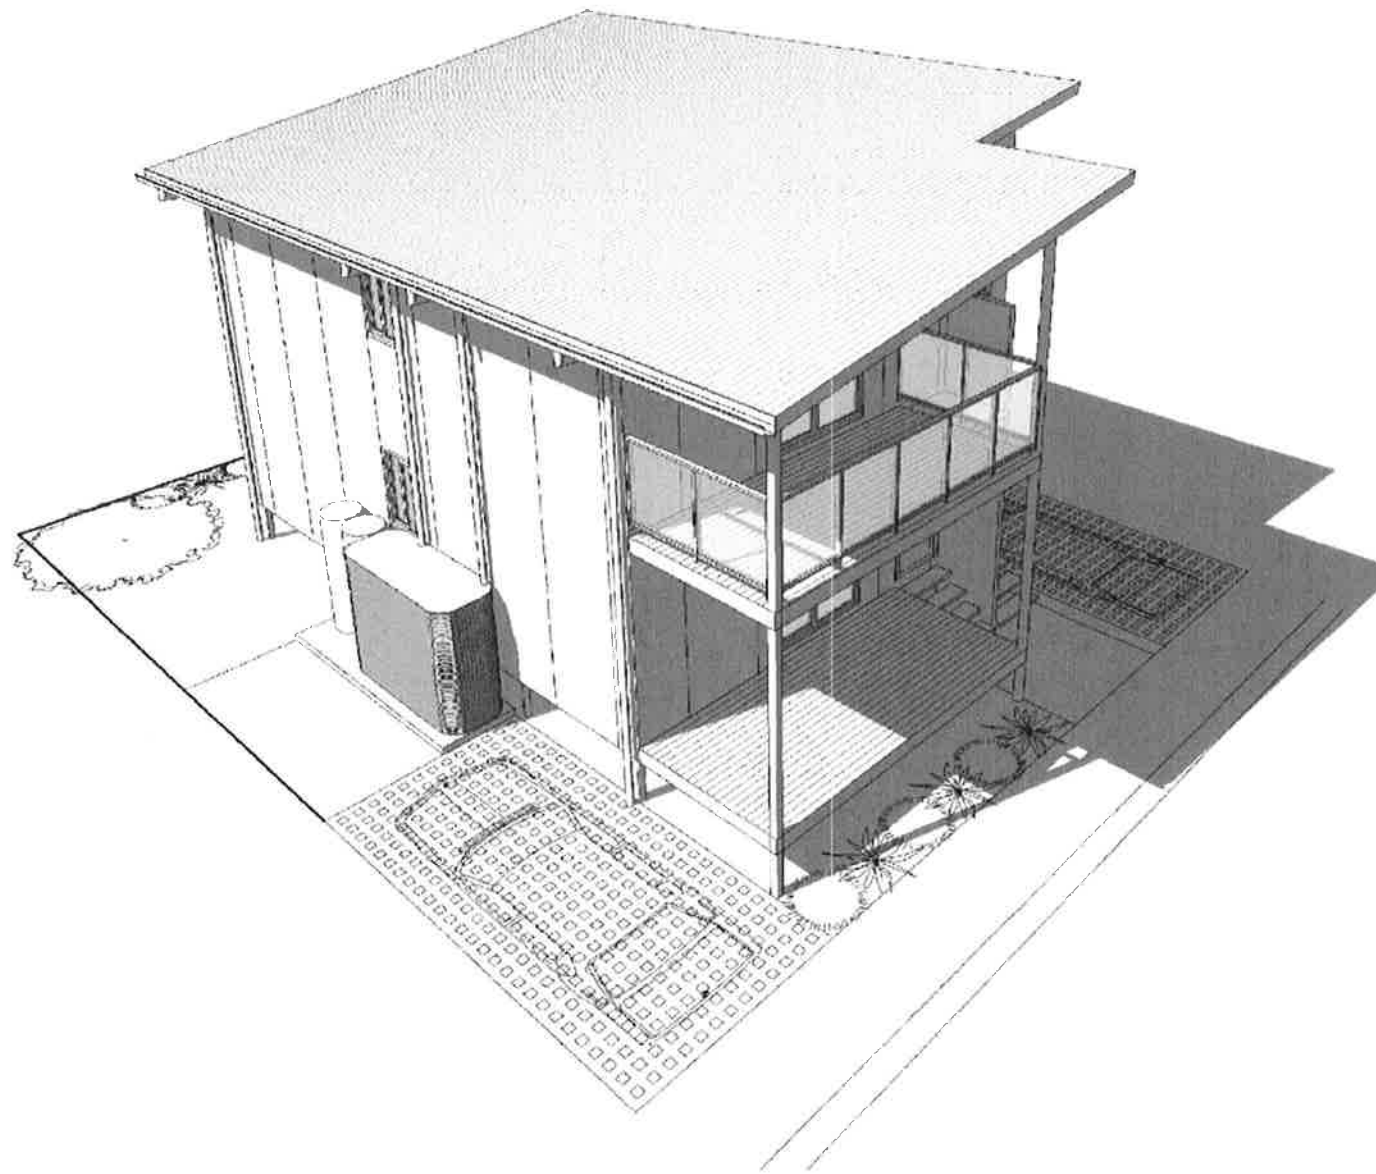


RIVER HEIGHTS - TOURIST ACCOMODATION
KIRKWOOD RD, TWEED HEADS NSW

Paul Ziukelis.architects
Phone 55701 388
Fax 55701 399
Email admin@pza.com.au
PO Box 9208, Gold Coast MC Qld 9726

TYPE B-2 - PERSPECTIVE

APR 2011 Concept Design SD - P10 03

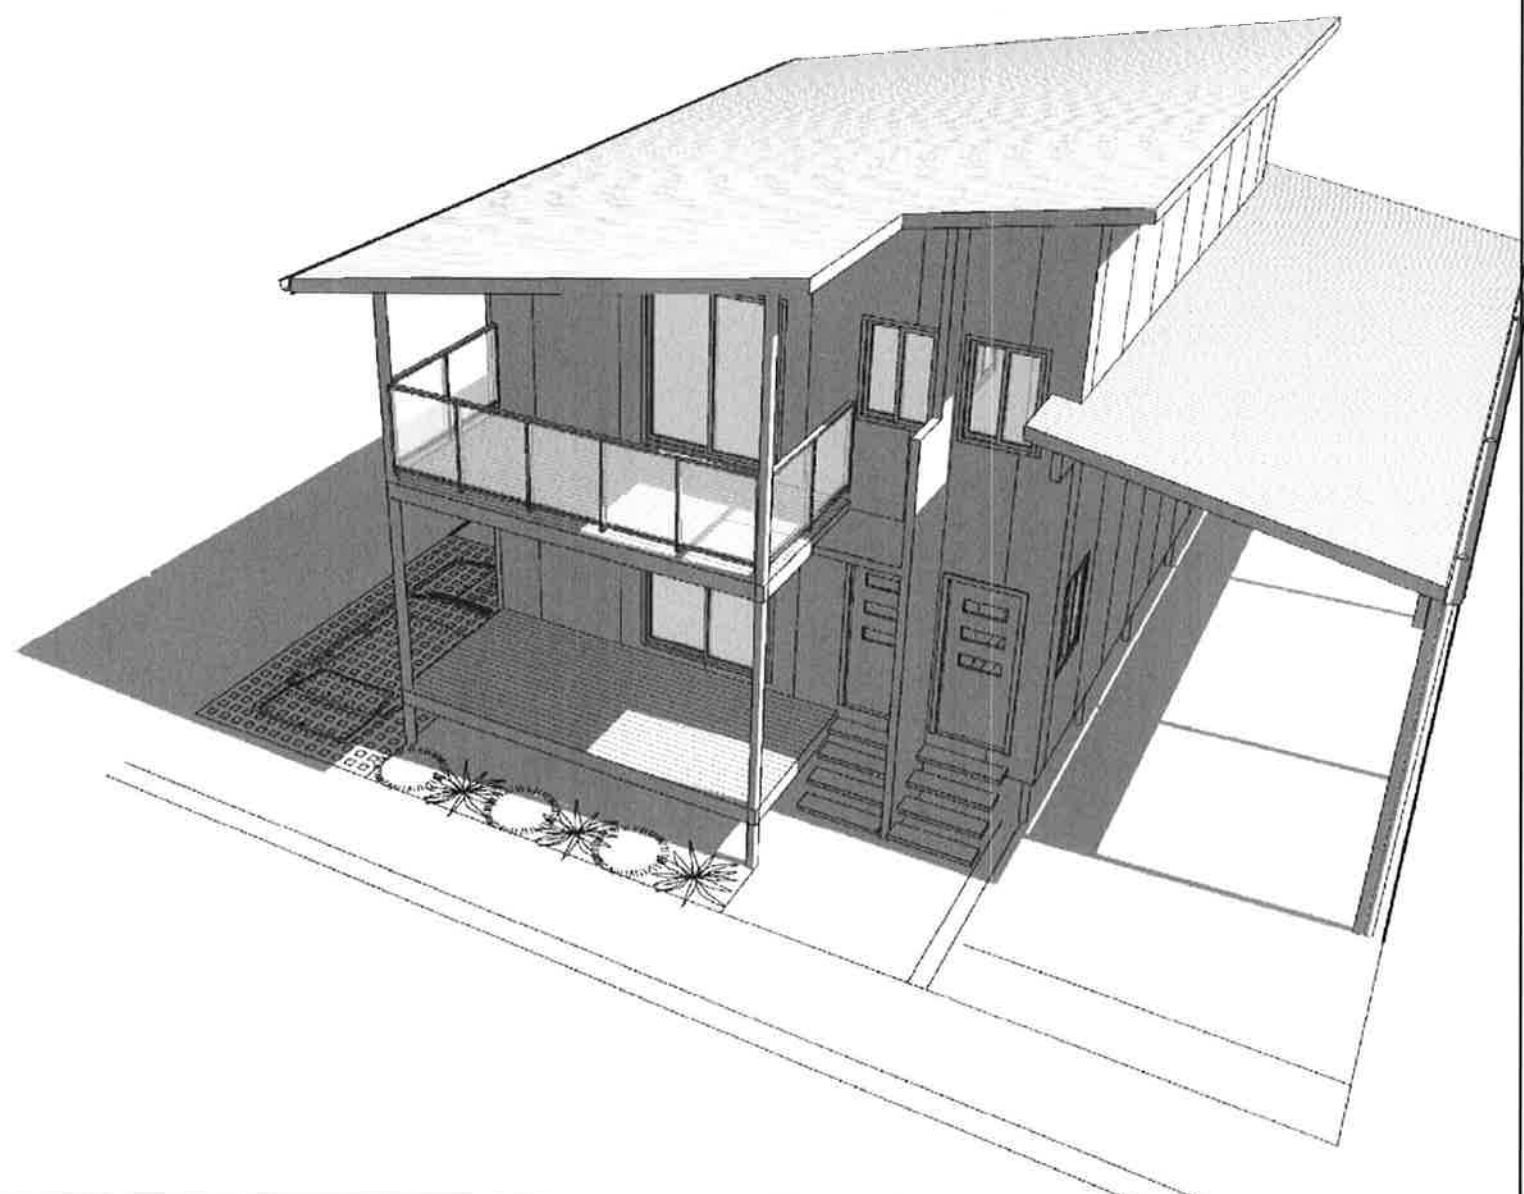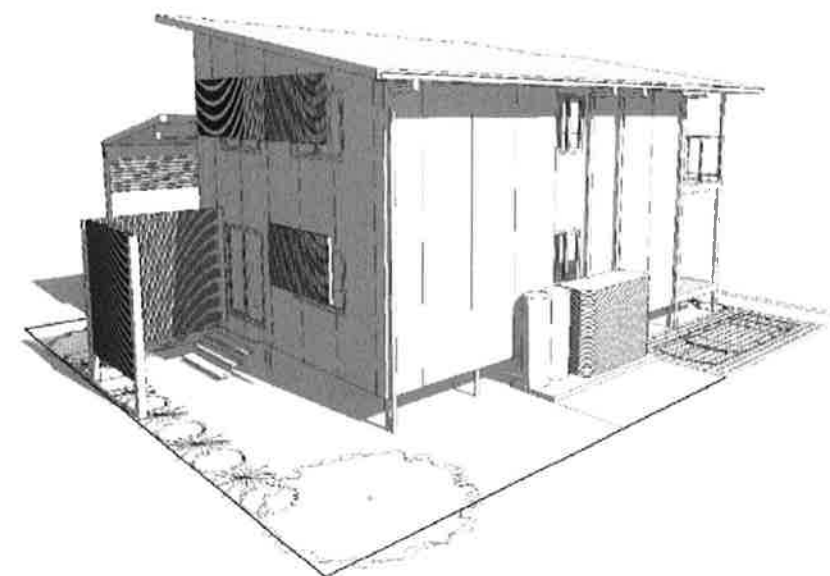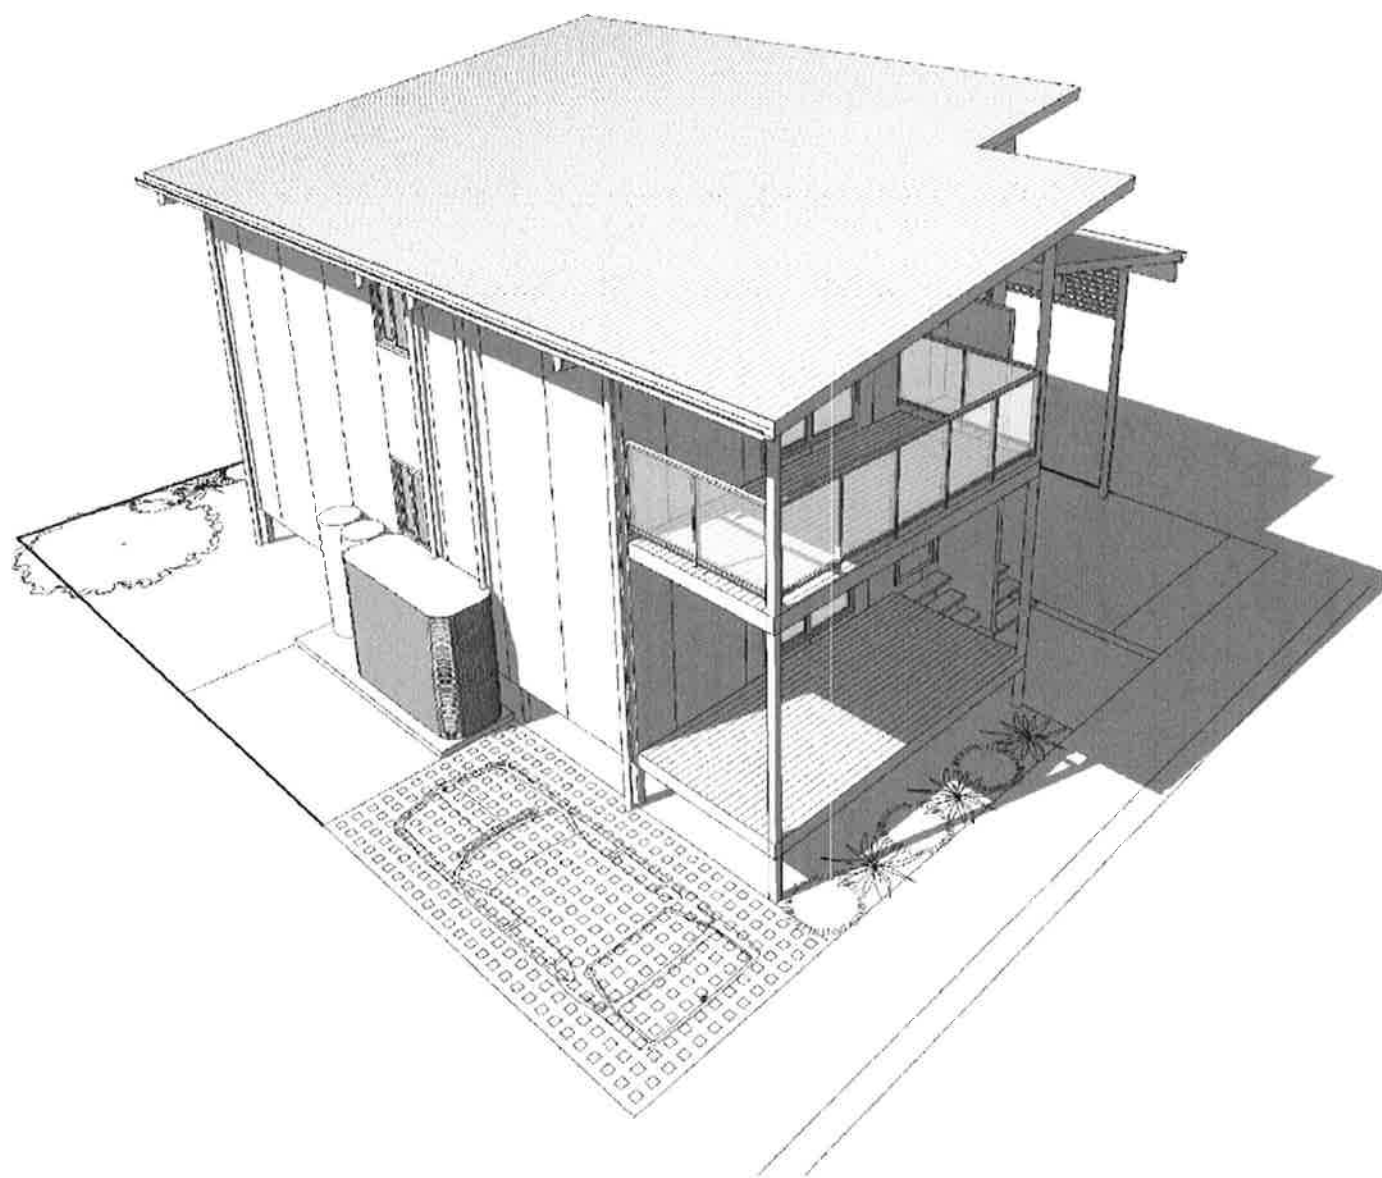




RIVER HEIGHTS - TOURIST ACCOMODATION
KIRKWOOD RD, TWEED HEADS NSW

Paul Ziukelis.architects

Phone 55701 388
Fax 55701 399
Email admin@pza.com.au
PO Box 9208, Gold Coast MC Qld 9726

TYPE B-RV - PERSPECTIVE

APR 2011 Concept Design SD - P11 03

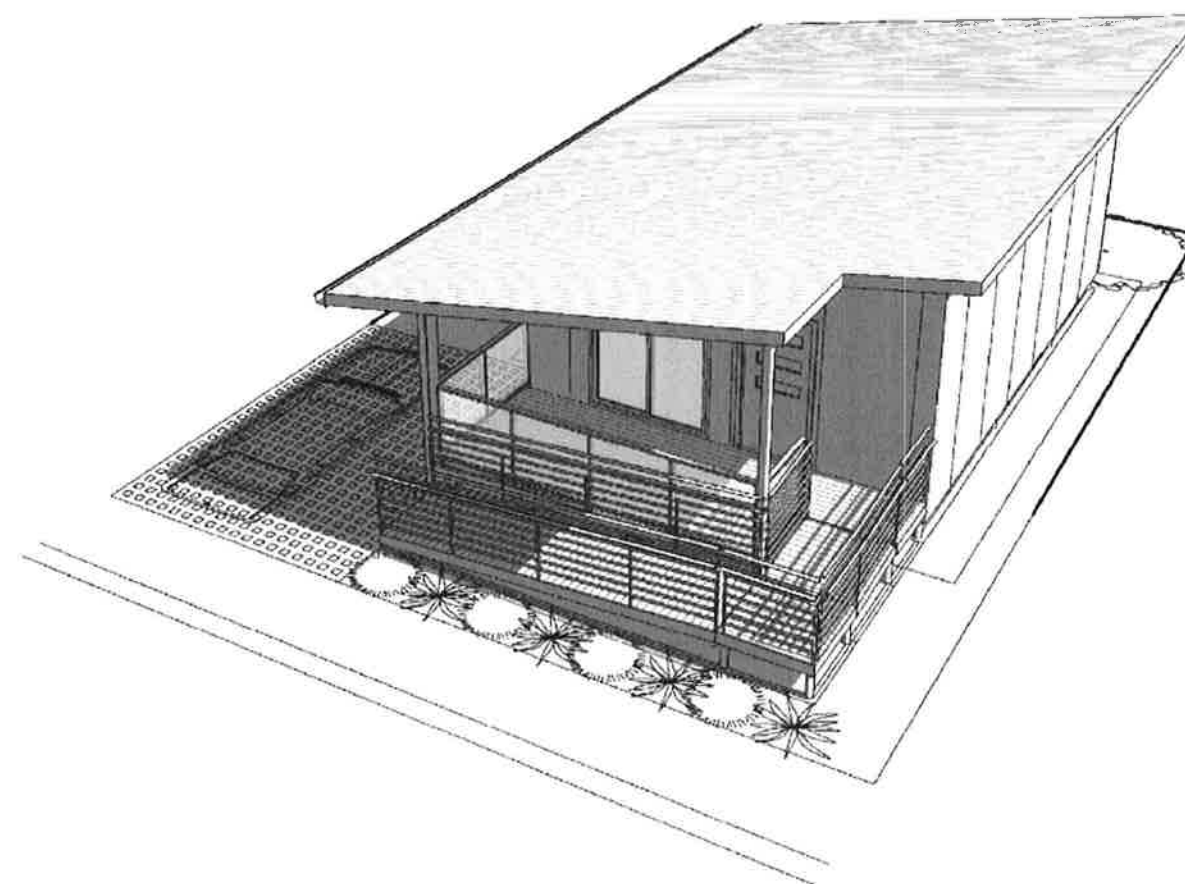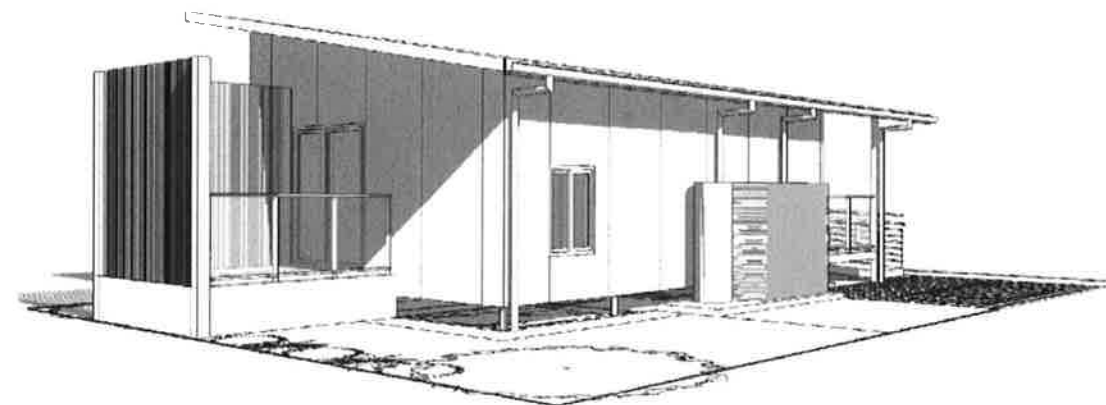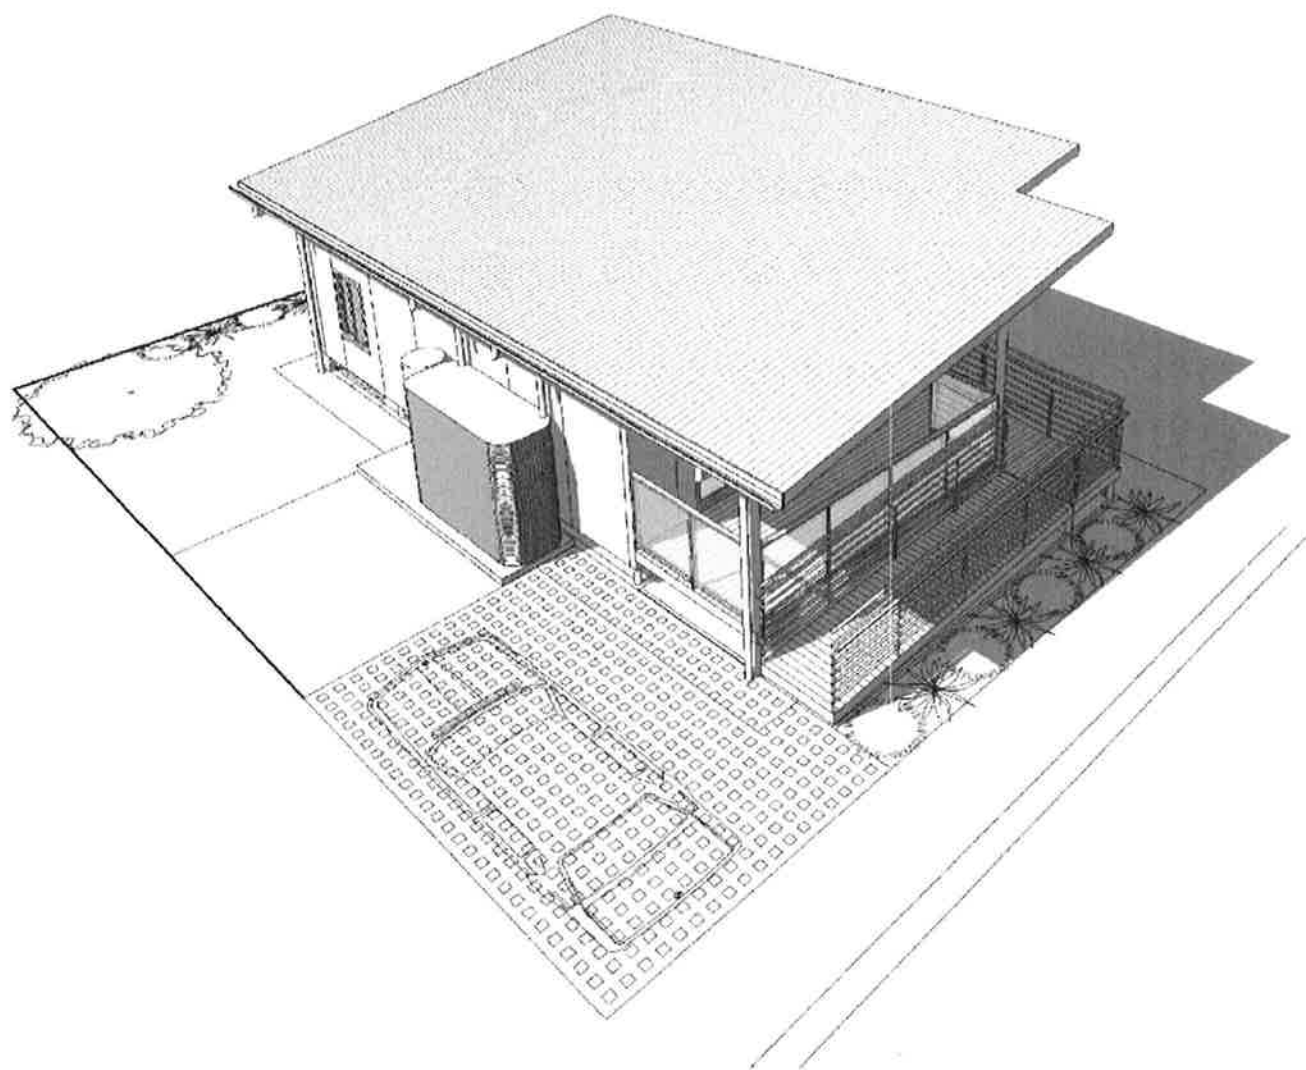

RIVER HEIGHTS - TOURIST ACCOMODATION



KIRKWOOD RD, TWEED HEADS NSW

Paul Ziukelis.architects

Phone 55701 388
Fax 55701 399
Email admin@pza.com.au
PO Box 9208, Gold Coast MC Qld 9726

TYPE D - PERSPECTIVE

APR 2011 Concept Design SD - P12 03

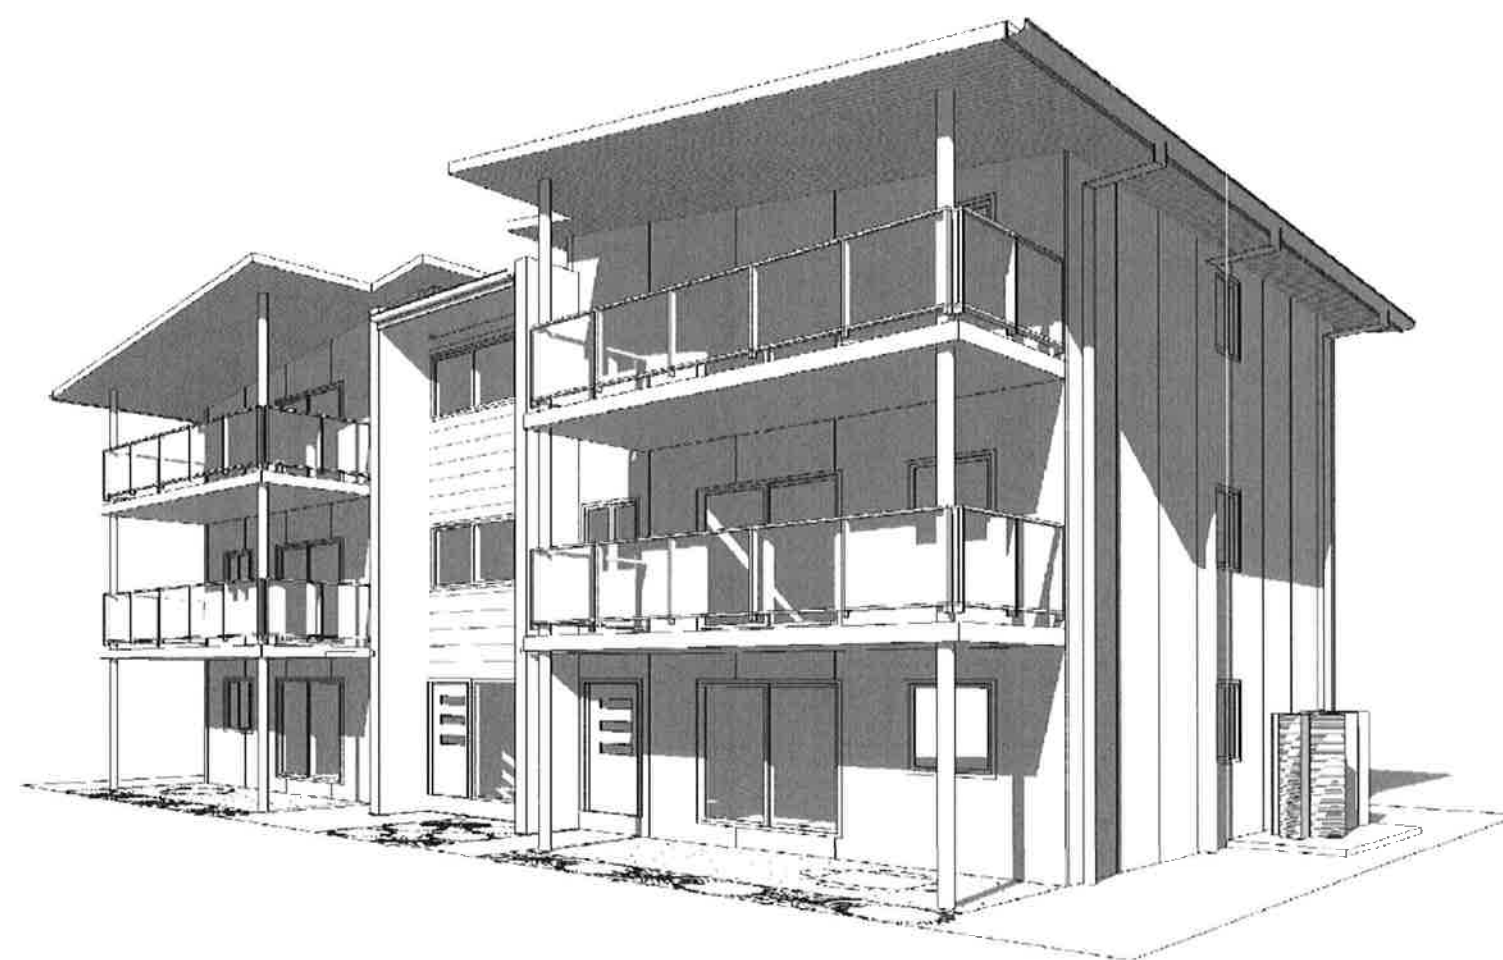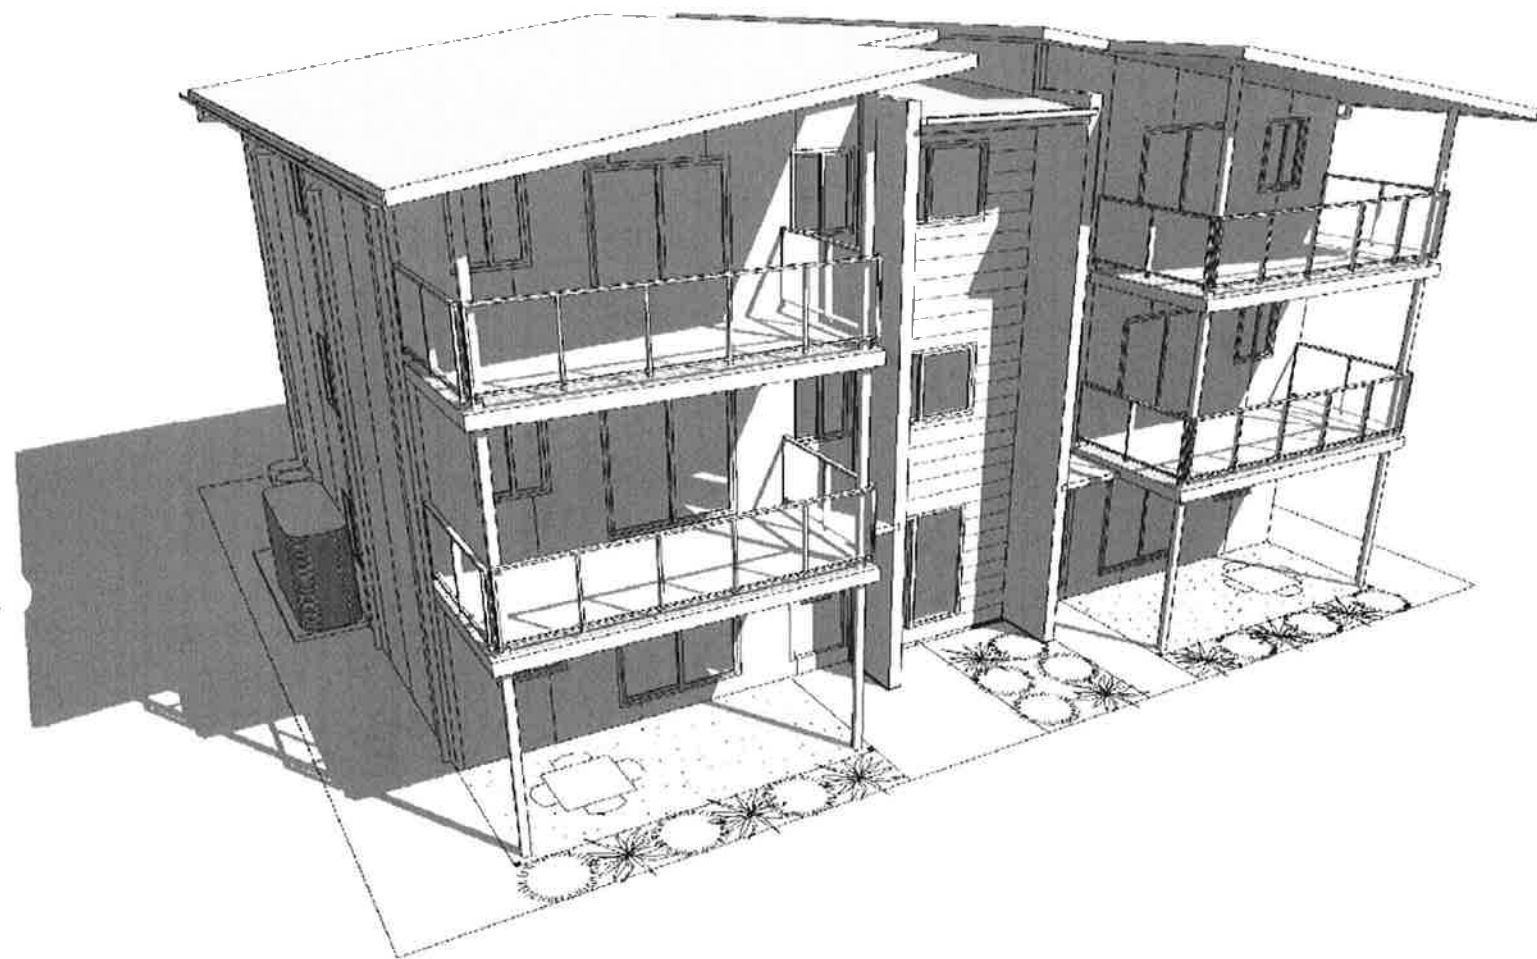

RIVER HEIGHTS - TOURIST ACCOMODATION

KIRKWOOD RD, TWEED HEADS NSW


Paul Ziukelis.architects

Phone 55701 388
Fax 55701 399
Email admin@pza.com.au
PO Box 9268, Gold Coast MC Qld 9726

TYPE E - PERSPECTIVE

JUNE 2013 | Concept Design | SD - P13 | 09



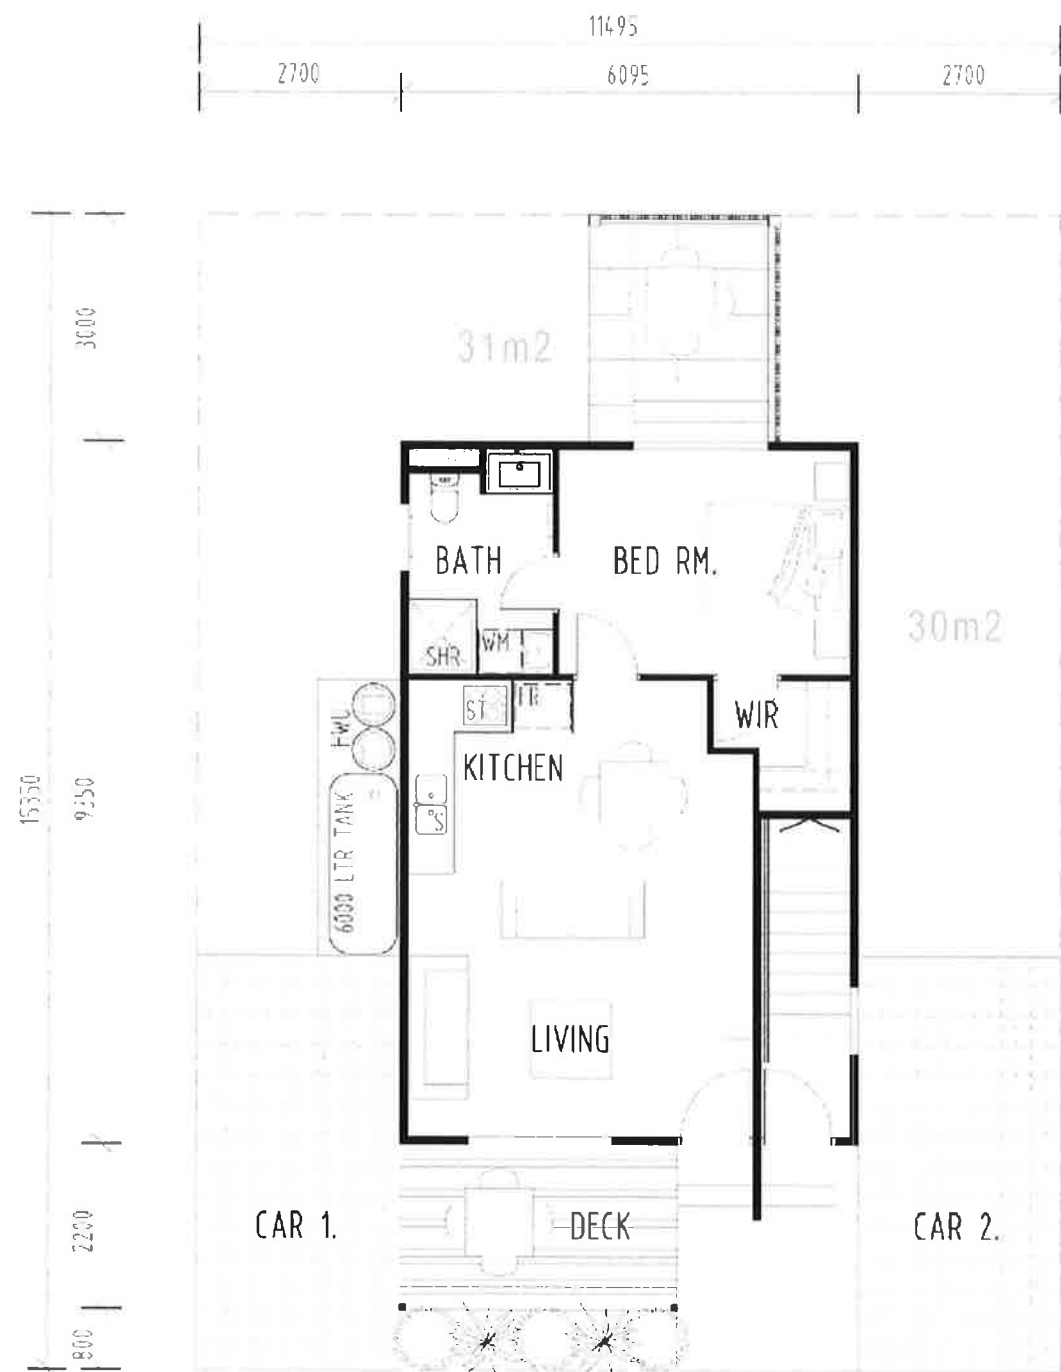

GROUND FLOOR PLAN



UPPER FLOOR PLAN

40m² PRIVATE OPEN SPACE

GROUND FLOOR

LIVING 50.7 m²
DECK 8.1 m²

UPPER FLOOR

LIVING 56.9 m²
DECK 8.1 m²

TOTAL 123.8 m²


RIVER HEIGHTS - TOURIST ACCOMODATION
KIRKWOOD RD, TWEED HEADS NSW

Paul Ziukelis.architects


Phone 55701 388
Fax 55701 399
Email admin@pza.com.au
PO Box 9208, Gold Coast MC Qls 9726

TYPE A - 1 BED PLANS


MAR 2012 Concept Design SD - U01-1 05

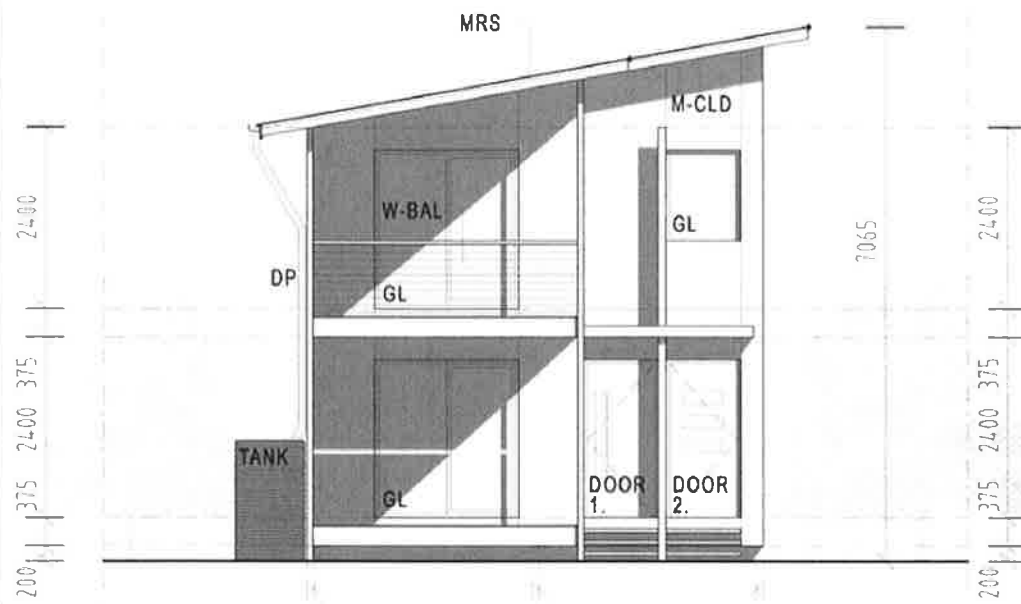


FRONT ELEVATION

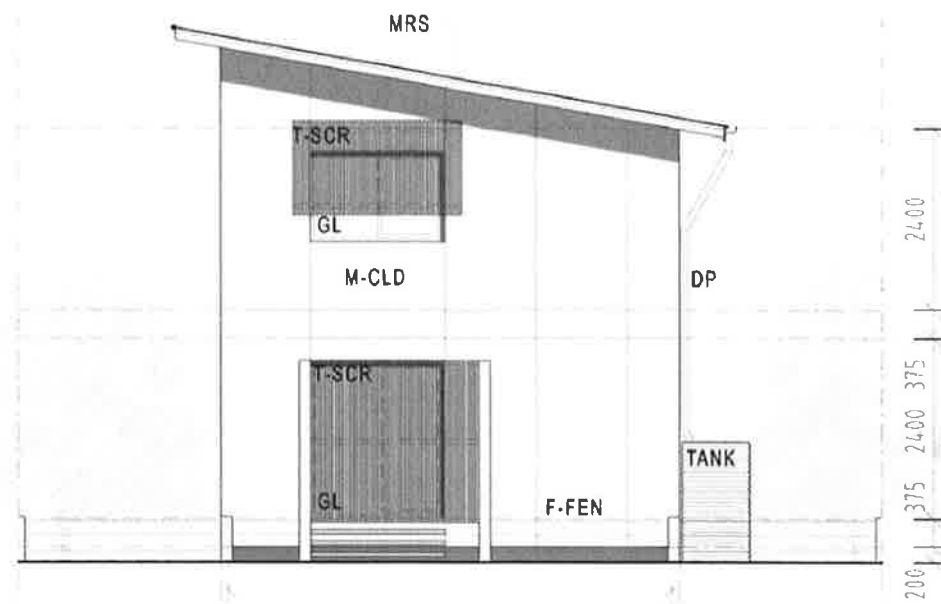


REAR ELEVATION

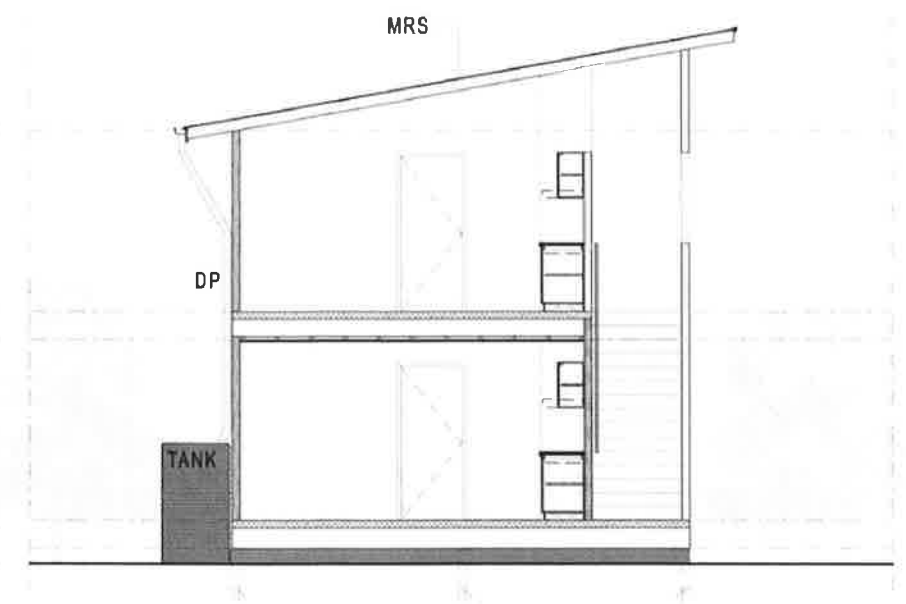

CROSS SECTION

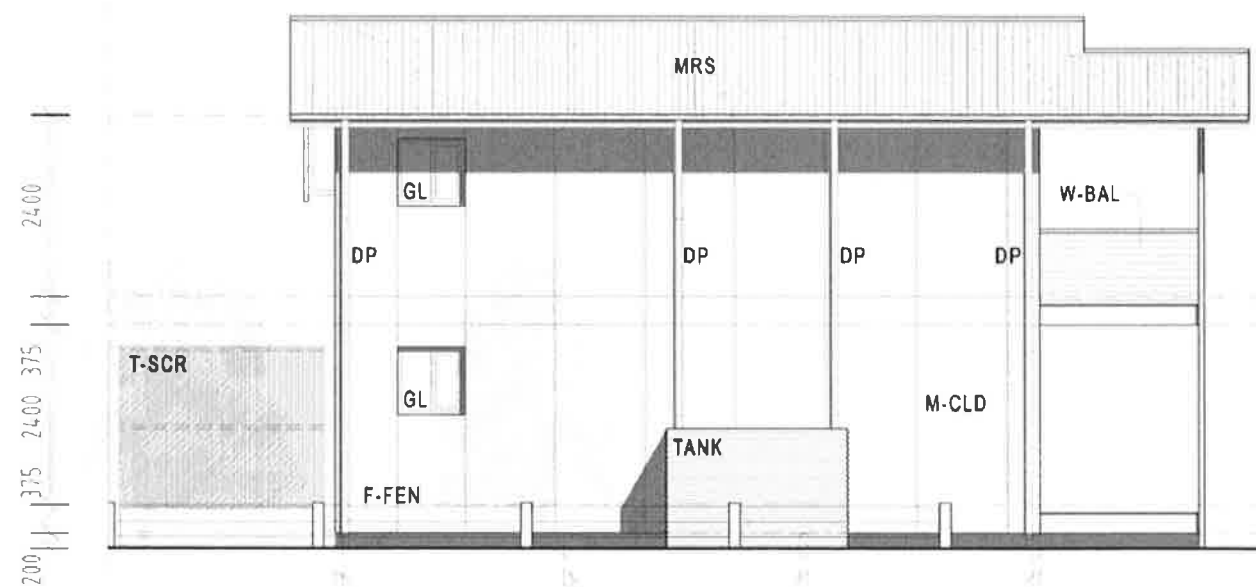

SIDE ELEVATION

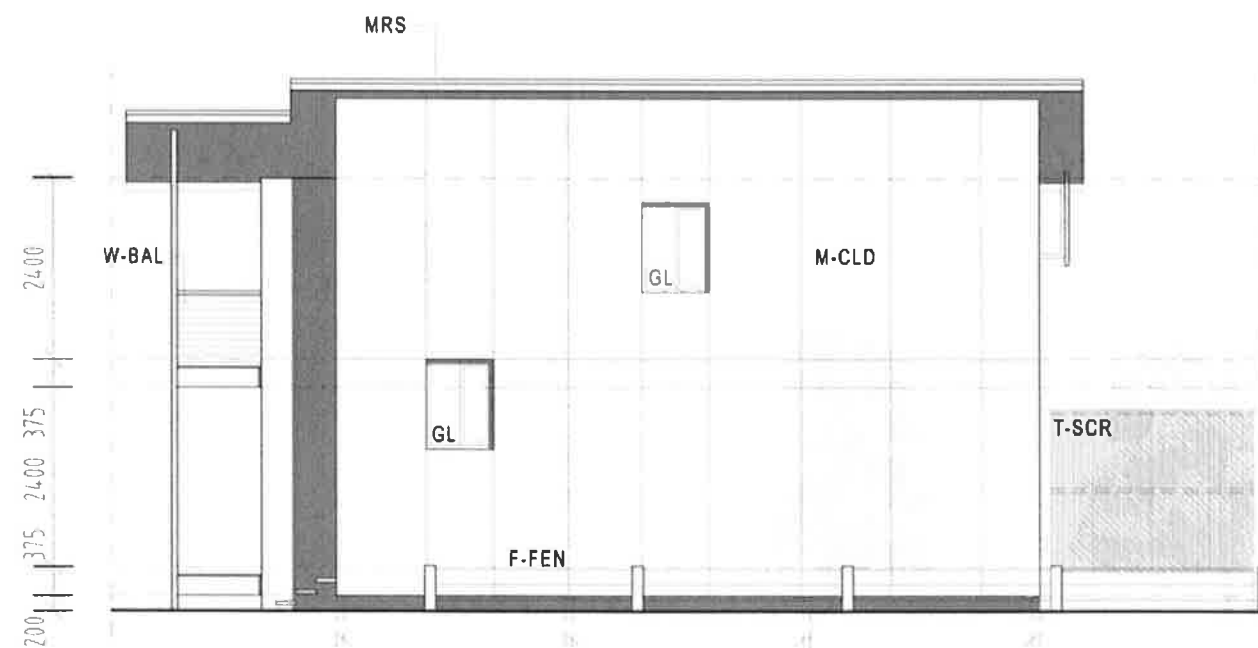

SIDE ELEVATION

LEGEND

DP DOWNPIPE - POWDERCOATED
B-SCR POWDER COATED ALUMIN. BATTEN SCREEN
GL GLAZING - POWDERCOATED WINDOW FRAMES
T-SCR TIMBER SCREEN
M-CLD INSULATED FOAM METAL CLADDING

MRS INSULATED PANEL METAL ROOF SHEETING
TANK WATER HARVEST TANK
W-BAL WIRE BALUSTRADING
F-FEN FAUNA SAFE FENCE 600 HIGH WIRE
STR 300mm STRIA HORIZONTAL CLADDING

NOTE: GROUND LEVELS WILL VARY DEPENDING ON GRADE AND LOT LOCATION. DWELLINGS ARE TO BE ON ADJUSTABLE SCREW PIERS TO ACCOMMODATE FALLS OVER SITE.


RIVER HEIGHTS - TOURIST ACCOMODATION
KIRKWOOD RD, TWEED HEADS NSW

Paul Ziukelis.architects

Phone 55701 388
Fax 55701 399
Email admin@pza.com.au
PO Box 9208, Gold Coast MC Qld 9728

TYPE A - 1 BED ELEVS


MAR 2012 Concept Design SD - U01-2 05

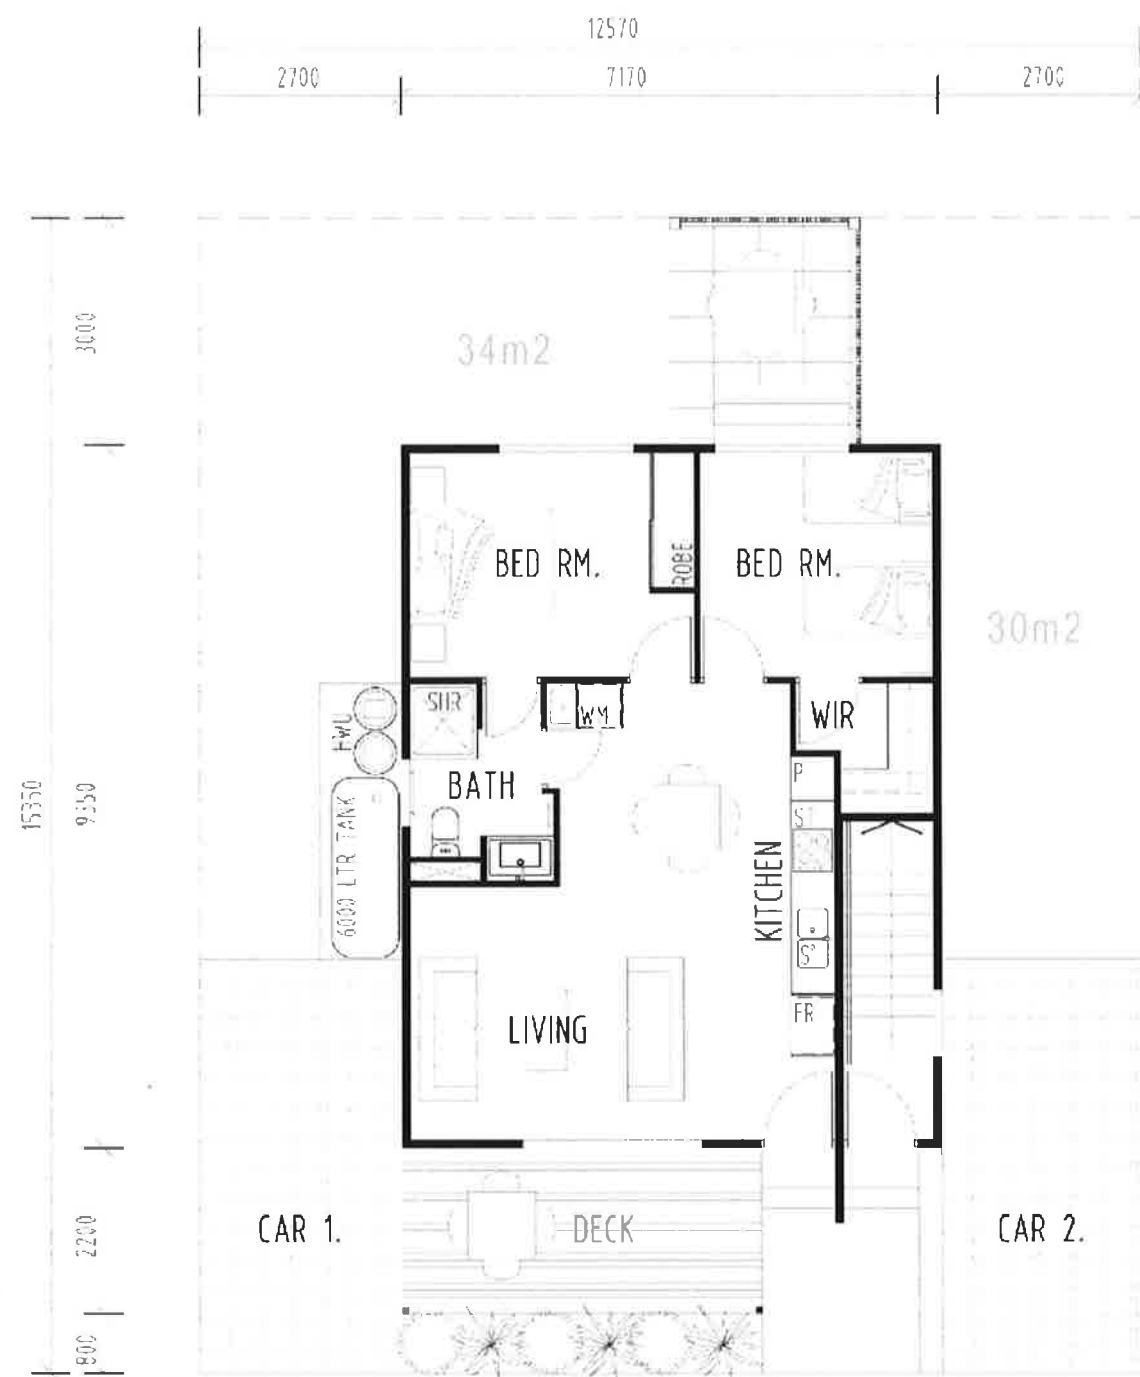

GROUND FLOOR PLAN



UPPER FLOOR PLAN

 

GROUND FLOOR

LIVING 60.8 m²
DECK 10.5 m²

UPPER FLOOR

LIVING 67.1 m²
DECK 10.5 m²

TOTAL 148.9 m²


RIVER HEIGHTS - TOURIST ACCOMODATION
KIRKWOOD RD, TWEED HEADS NSW

Paul Ziukelis.architects


Phone 55701 388
Fax 55701 399
Email admin@pza.com.au
PO Box 9208, Gold Coast MC Qld 9726

TYPE B - 2 BED PLANS


MAR 2012 Concept Design SD - U02-1 05

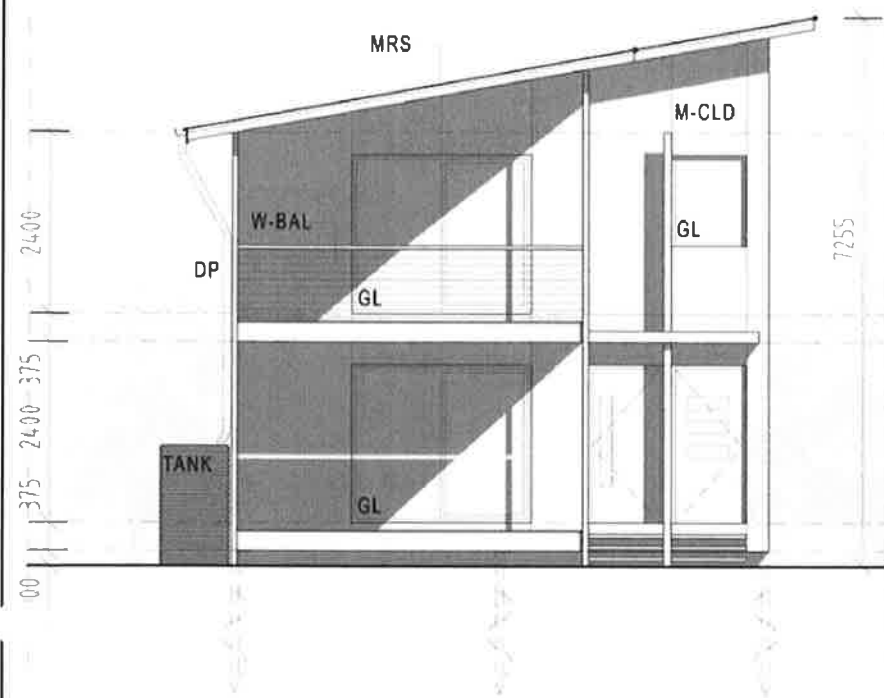


FRONT ELEVATION

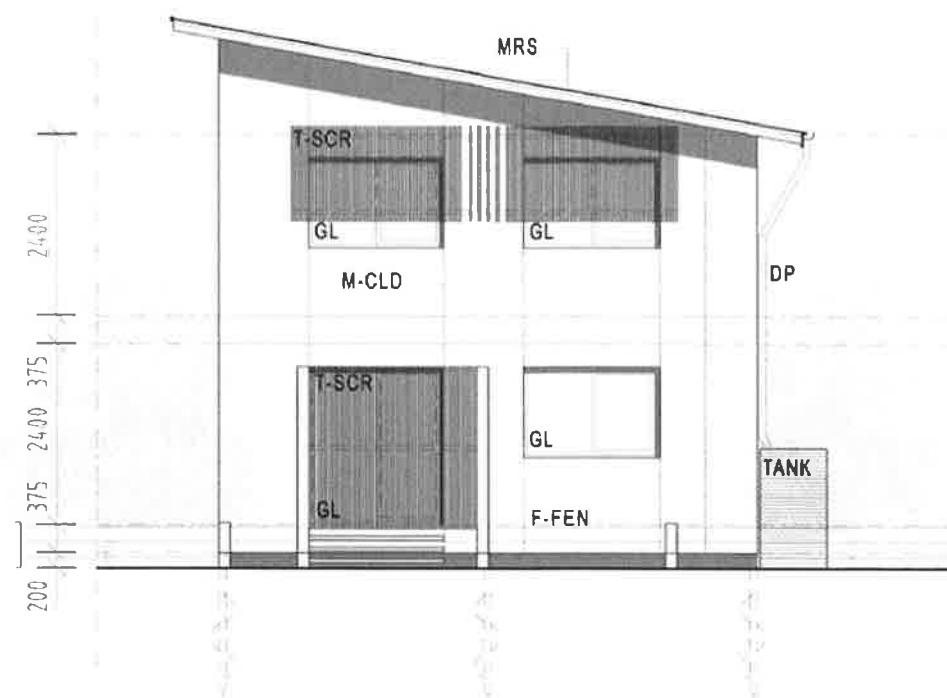


REAR ELEVATION

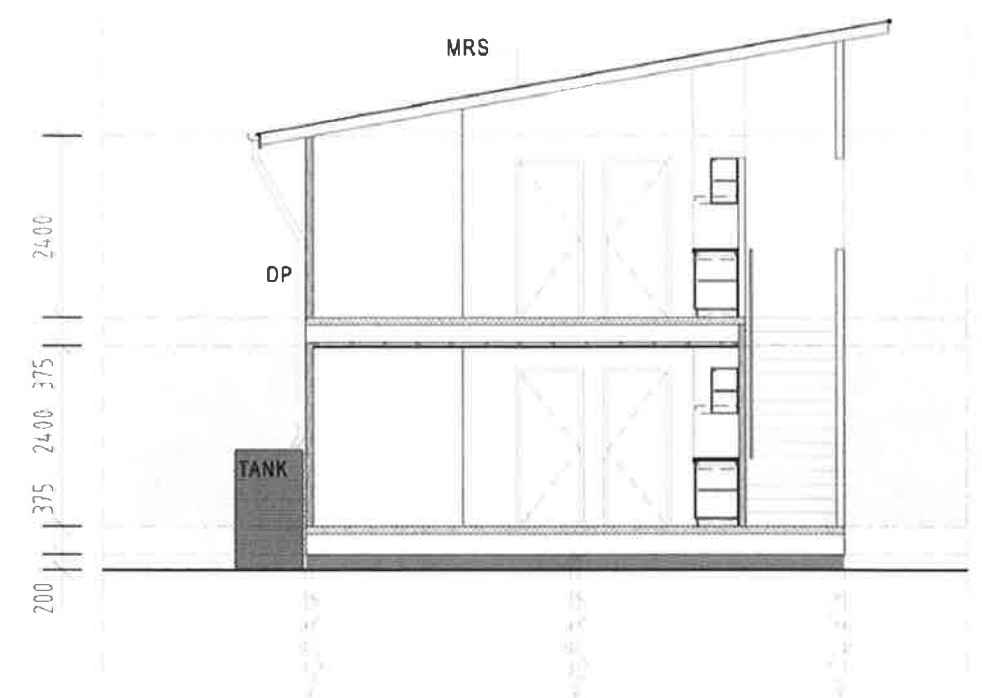

CROSS SECTION

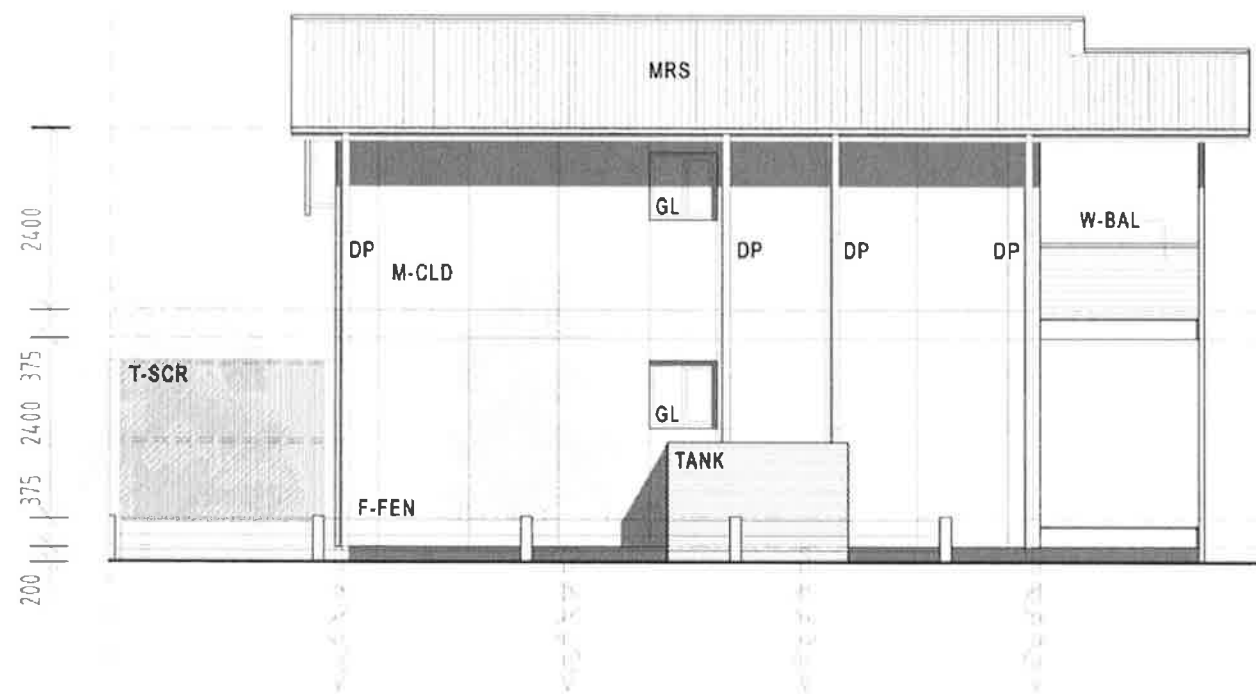

SIDE ELEVATION

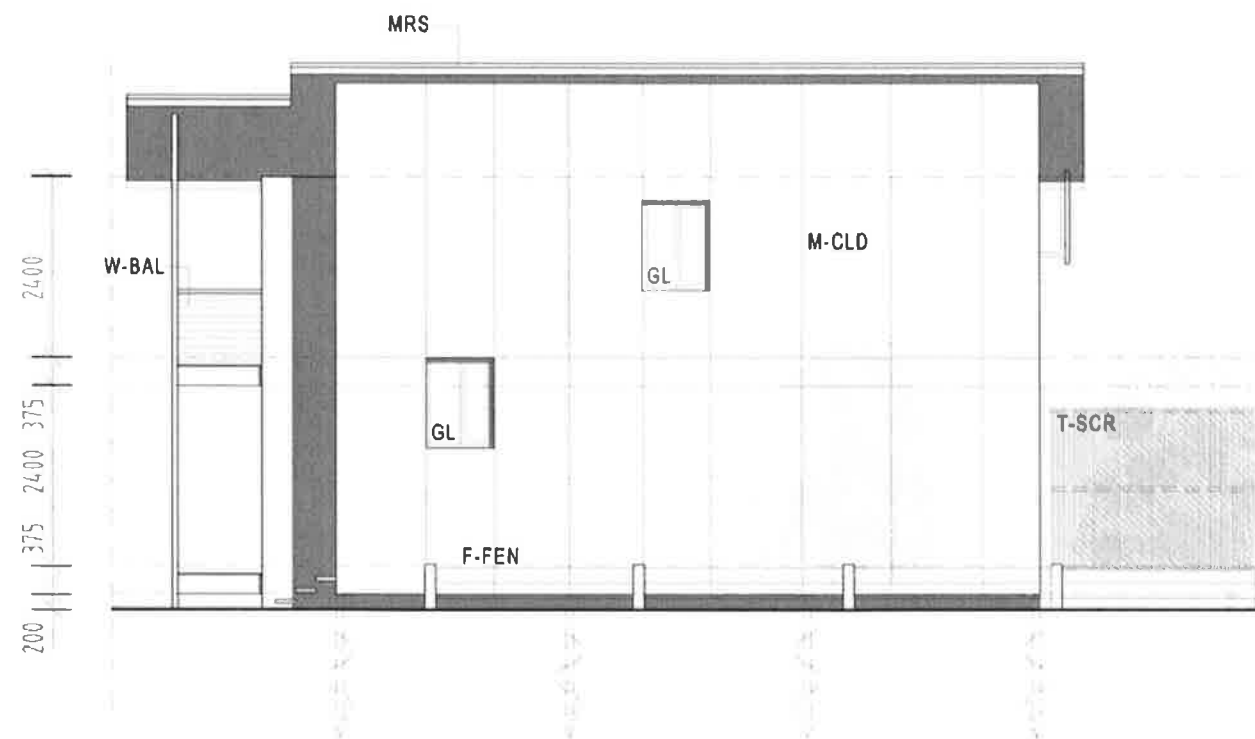

SIDE ELEVATION

LEGEND

DP DOWNPIPE - POWDERCOATED
B-SCR POWDER COATED ALUMIN. BATTEN SCREEN
GL GLAZING - POWDERCOATED WINDOW FRAMES
T-SCR TIMBER SCREEN
M-CLD INSULATED FOAM METAL CLADDING

MRS INSULATED PANEL METAL ROOF SHEETING
TANK WATER HARVEST TANK
W-BAL WIRE BALUSTRADING
F-FEN FAUNA SAFE FENCE 600 HIGH WIRE
STR 300mm STRIA HORIZONTAL CLADDING

NOTE: GROUND LEVELS WILL VARY DEPENDING ON GRADE AND LOT LOCATION. DWELLINGS ARE TO BE ON ADJUSTABLE SCREW PIERS TO ACCOMMODATE FALLS OVER SITE.


RIVER HEIGHTS - TOURIST ACCOMODATION
KIRKWOOD RD, TWEED HEADS NSW

Paul Ziukelis.architects

Phone 55701 388
Fax 55701 399
Email admin@pza.com.au
PO Box 9208, Gold Coast MC Qld 9726

TYPE B - 2 BED ELEVS

MAR 2012 Concept Design SD - U02-2_05

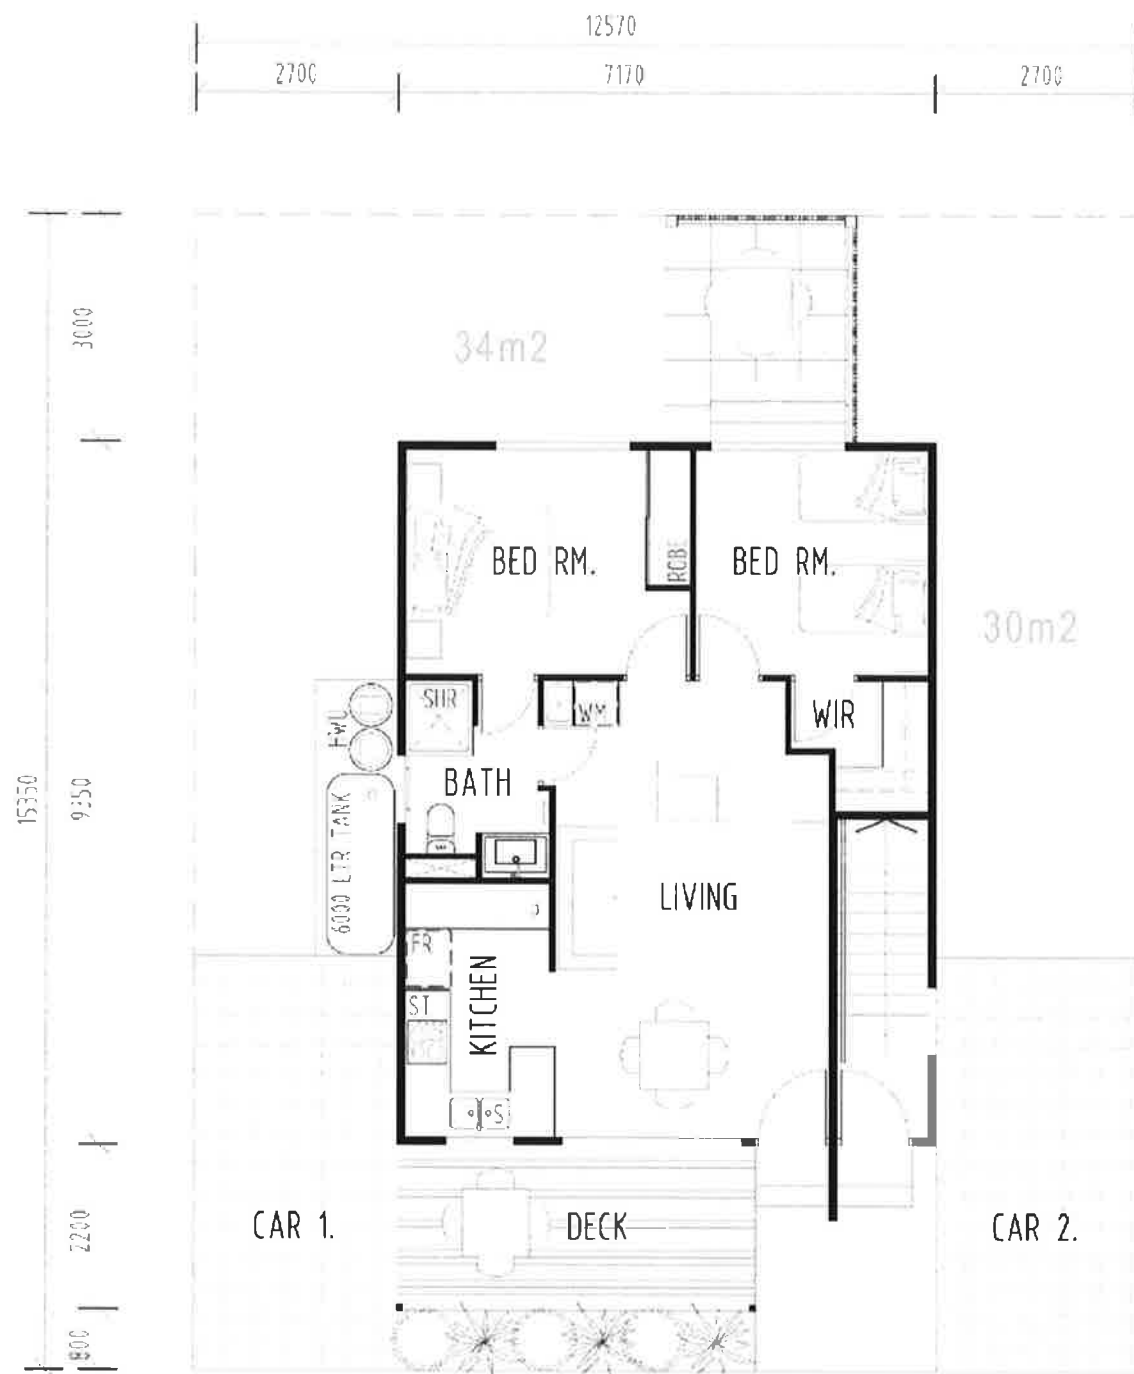

GROUND FLOOR PLAN



UPPER FLOOR PLAN

40m² PRIVATE OPEN SPACE

GROUND FLOOR

LIVING 60.8 m²
DECK 10.5 m²

UPPER FLOOR

LIVING 67.1 m²
DECK 10.5 m²

TOTAL 148.9 m²


RIVER HEIGHTS - TOURIST ACCOMODATION
KIRKWOOD RD, TWEED HEADS NSW

Paul Ziukelis.architects


Phone 55701 388
Fax 55701 399
Email admin@pza.com.au
PO Box 9208, Gold Coast MC Qld 9726

TYPE C - 2 BED PLANS


MAR 2012 Concept Design SD - U03-1 05

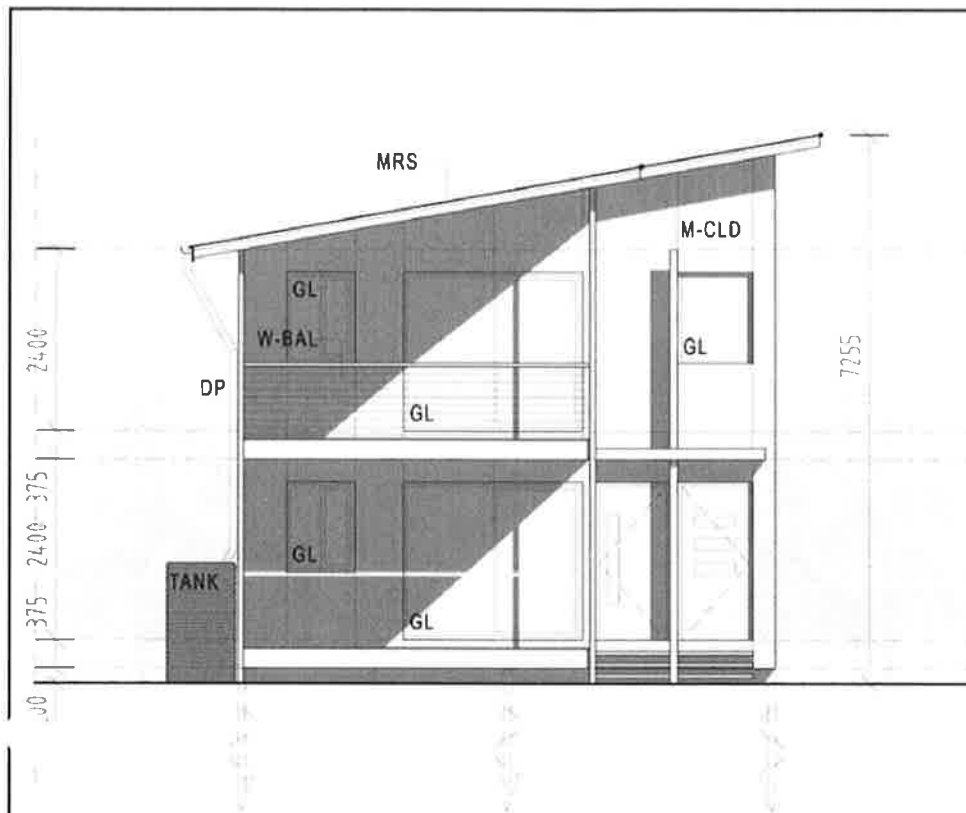


FRONT ELEVATION

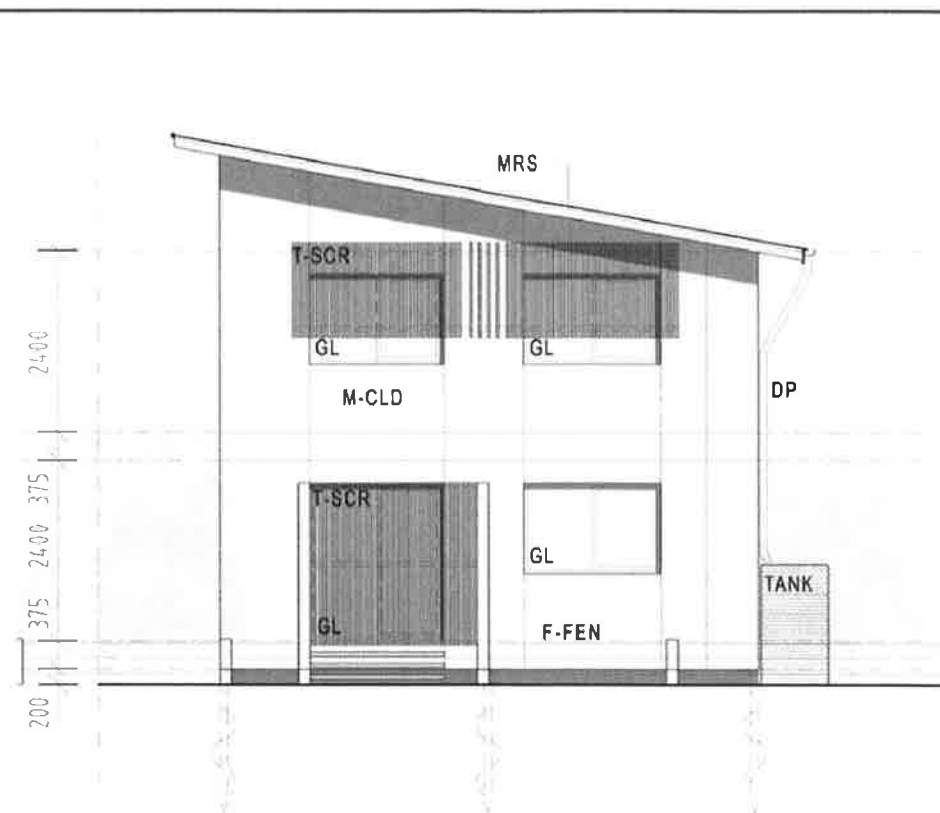


REAR ELEVATION

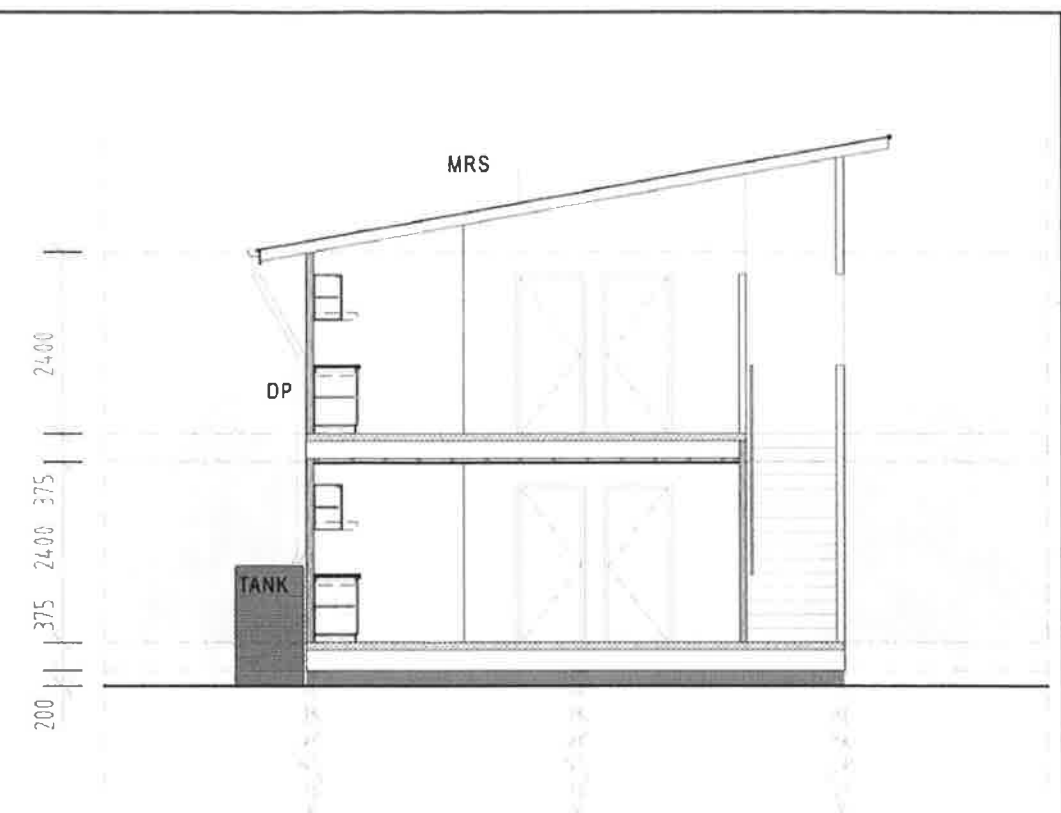

CROSS SECTION

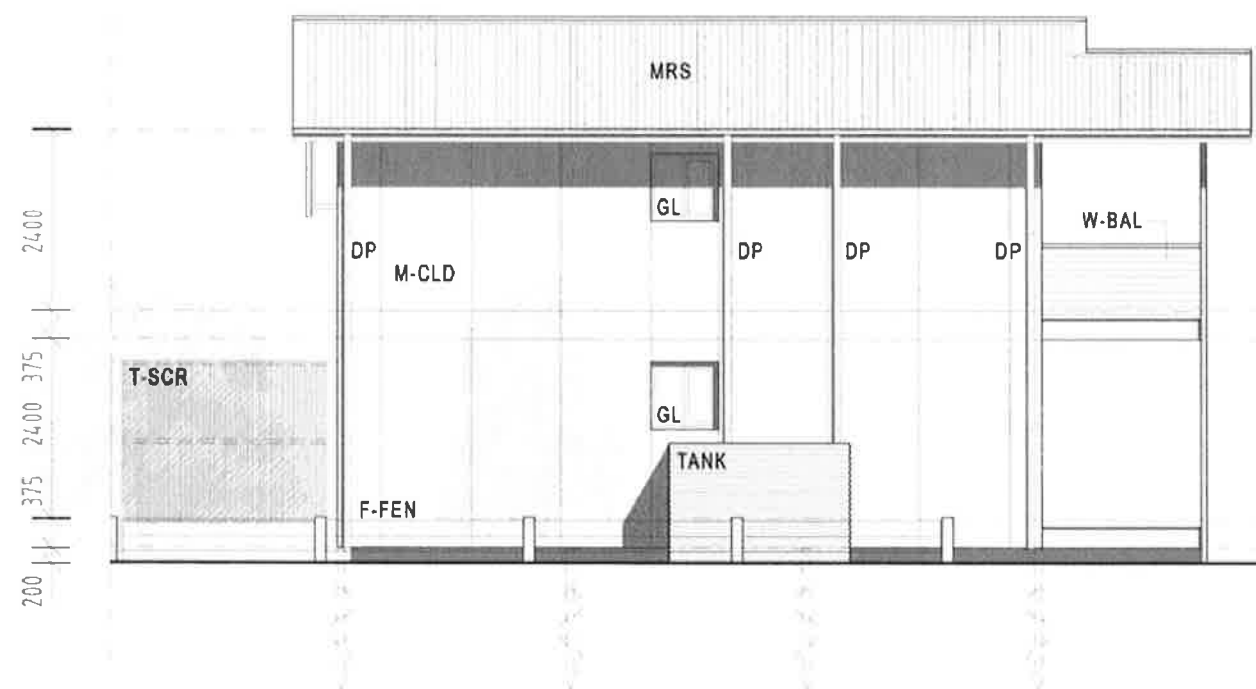

SIDE ELEVATION

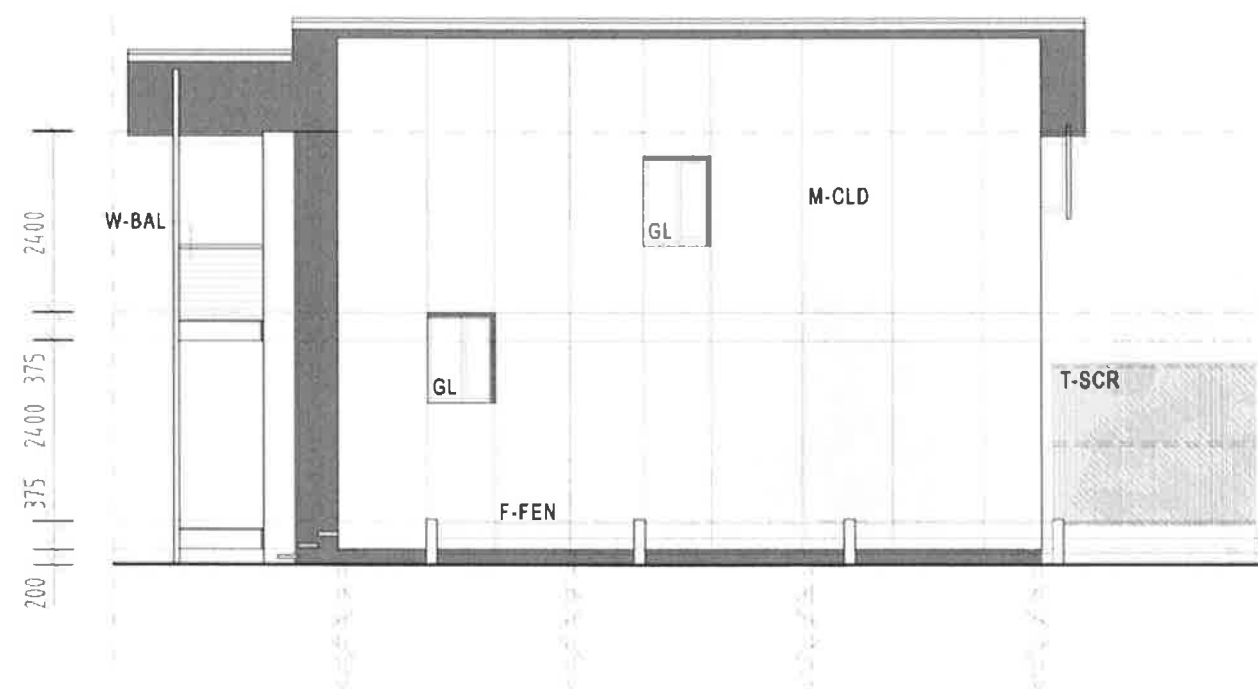

SIDE ELEVATION

LEGEND

DP DOWNPIPE - POWDERCOATED
B-SCR POWDER COATED ALUMIN. BATTEN SCREEN
GL GLAZING - POWDERCOATED WINDOW FRAMES
T-SCR TIMBER SCREEN
M-CLD INSULATED FOAM METAL CLADDING

MRS INSULATED PANEL METAL ROOF SHEETING
TANK WATER HARVEST TANK
W-BAL WIRE BALUSTRADING
F-FEN FAUNA SAFE FENCE 600 HIGH WIRE
STR 300mm STRIA HORIZONTAL CLADDING

NOTE: GROUND LEVELS WILL VARY DEPENDING ON GRADE AND LOT LOCATION. DWELLINGS ARE TO BE ON ADJUSTABLE SCREW PIERS TO ACCOMMODATE FALLS OVER SITE.


RIVER HEIGHTS - TOURIST ACCOMODATION
KIRKWOOD RD, TWEED HEADS NSW

Paul Ziukelis.architects


Phone 55701 388
Fax 55701 299
Email admin@pza.com.au
PO Box 9208, Gold Coast MC Qld 9726

TYPE C - 2 BED ELEVS

MAR 2012 Concept Design SD - U03-2 05

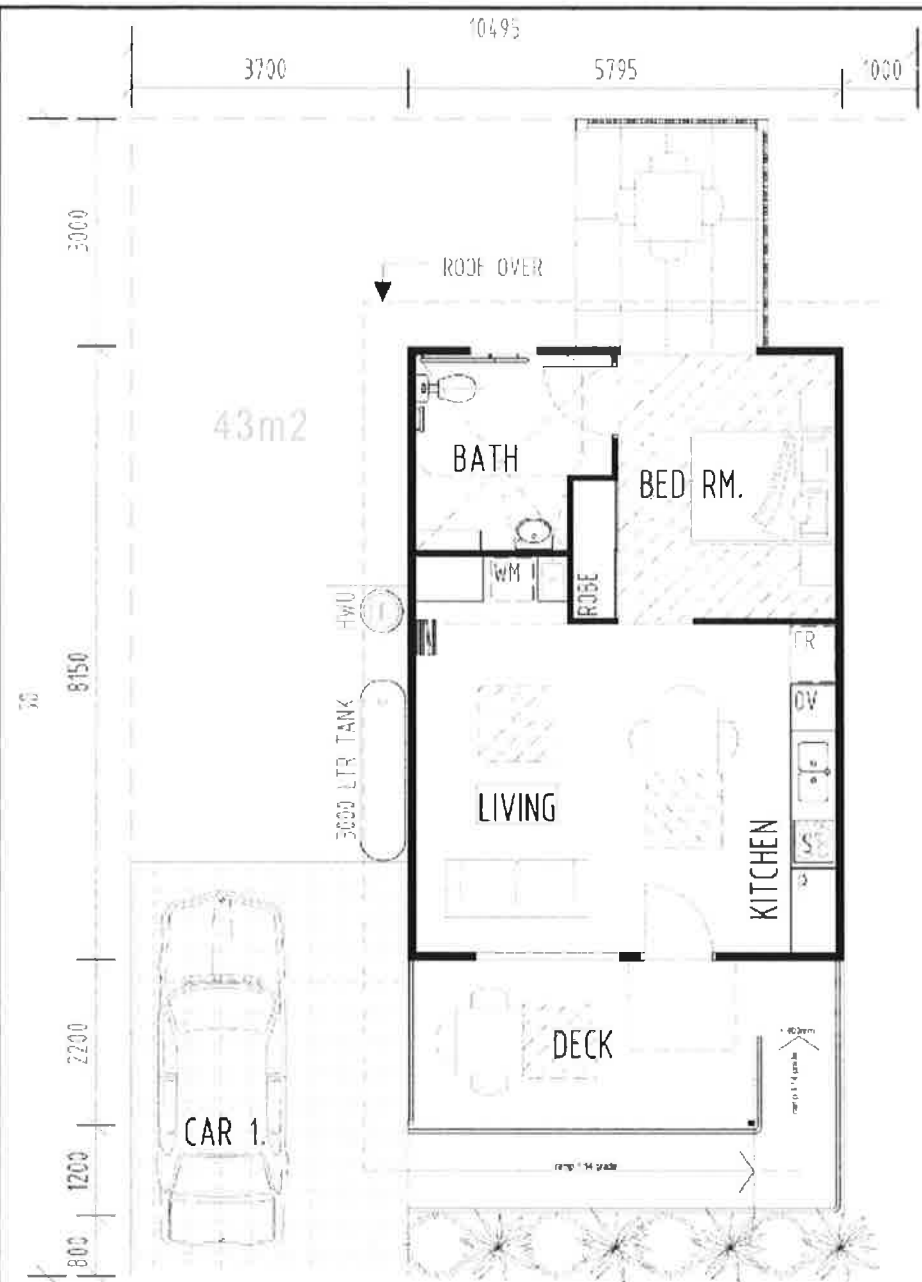

FLOOR PLAN

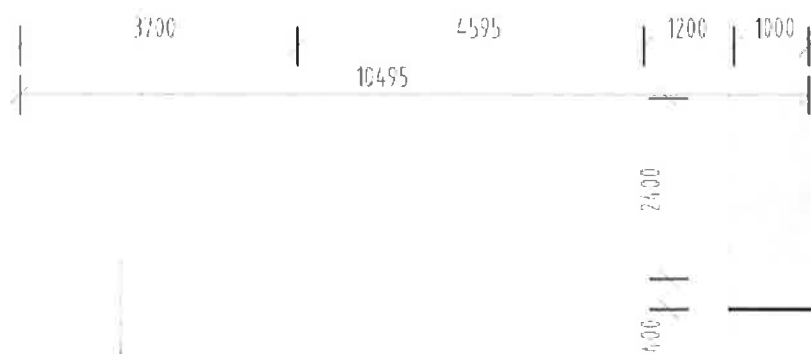


CROSS SECTION

LEGEND

DP DOWNPIPE - POWDERCOATED
B-SCR POWDER COATED ALUMIN. BATTEN SCREEN
GL GLAZING - POWDERCOATED WINDOW FRAMES
T-SCR TIMBER SCREEN
M-CLD INSULATED FOAM METAL CLADDING

MRS INSULATED PANEL METAL ROOF SHEETING
TANK WATER HARVEST TANK
W-BAL WIRE BALUSTRADING
F-FEN FAUNA SAFE FENCE 600 HIGH WIRE
STR 300mm STRIA HORIZONTAL CLADDING

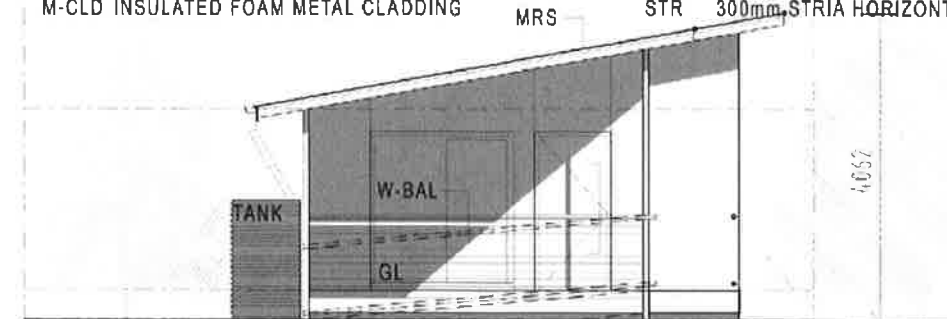

FRONT ELEVATION


40m² PRIVATE OPEN SPACE

GROUND FLOOR


LIVING 47.2 m²
DECK & RAMP 19.7 m²

TOTAL 66.9 m²


NOTE: GROUND LEVELS WILL VARY DEPENDING ON GRADE AND LOT LOCATION. DWELLINGS ARE TO BE ON ADJUSTABLE SCREW PIERS TO ACCOMMODATE FALLS OVER SITE.

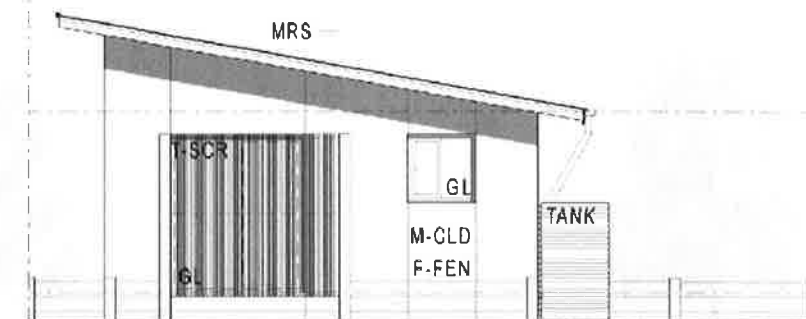


REAR ELEVATION

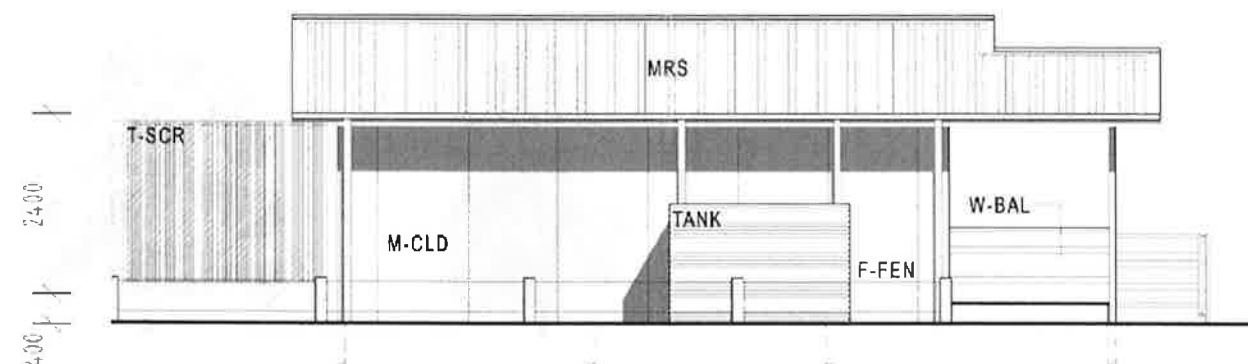

SIDE ELEVATION

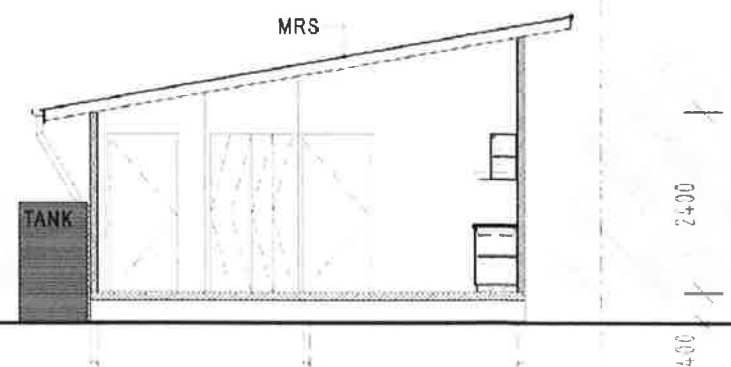

SIDE ELEVATION

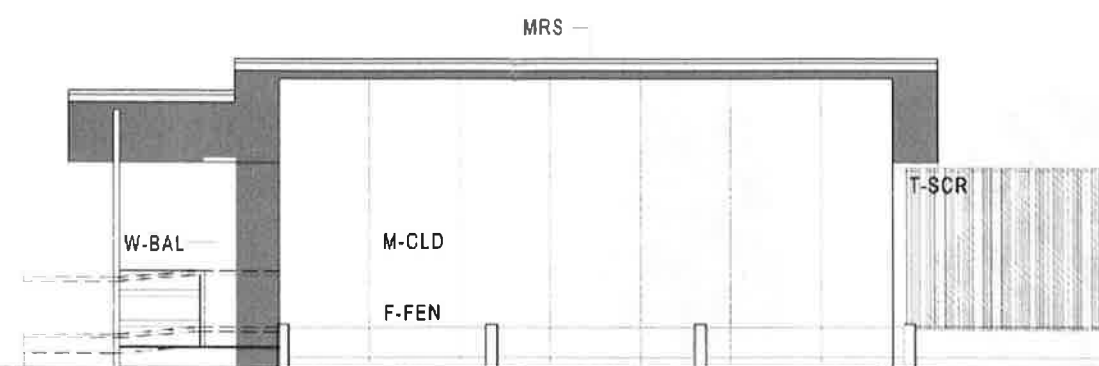

RIVER HEIGHTS - TOURIST ACCOMODATION

KIRKWOOD RD, TWEED HEADS NSW

Paul Ziukelis.architects

Phone 55701 388

Fax 55701 399

Email admin@pza.com.au

PO Box 9208, Gold Coast MC Qld 9726

TYPE D - 1 BED DISABLED

MAR 2012

Concept Design

SD - U04-1 05



GROUND FLOOR PLAN

UPPER FLOOR PLAN



40m2 PRIVATE OPEN SPACE

GROUND FLOOR

LIVING 50.7 m2
DECK 8.1 m2

UPPER FLOOR

LIVING 56.9 m2
DECK 8.1 m2

TOTAL 123.8 m2


RIVER HEIGHTS - TOURIST ACCOMODATION
KIRKWOOD RD, TWEED HEADS NSW

Paul Ziukelis.architects


Phone 55701 388
Fax 55701 399
Email admin@pza.com.au
PO Box 9208, Gold Coast MC Qls 9726

TYPE A RV - 1 BED PLANS


MAR 2012 Concept Design SD - U05-1 05

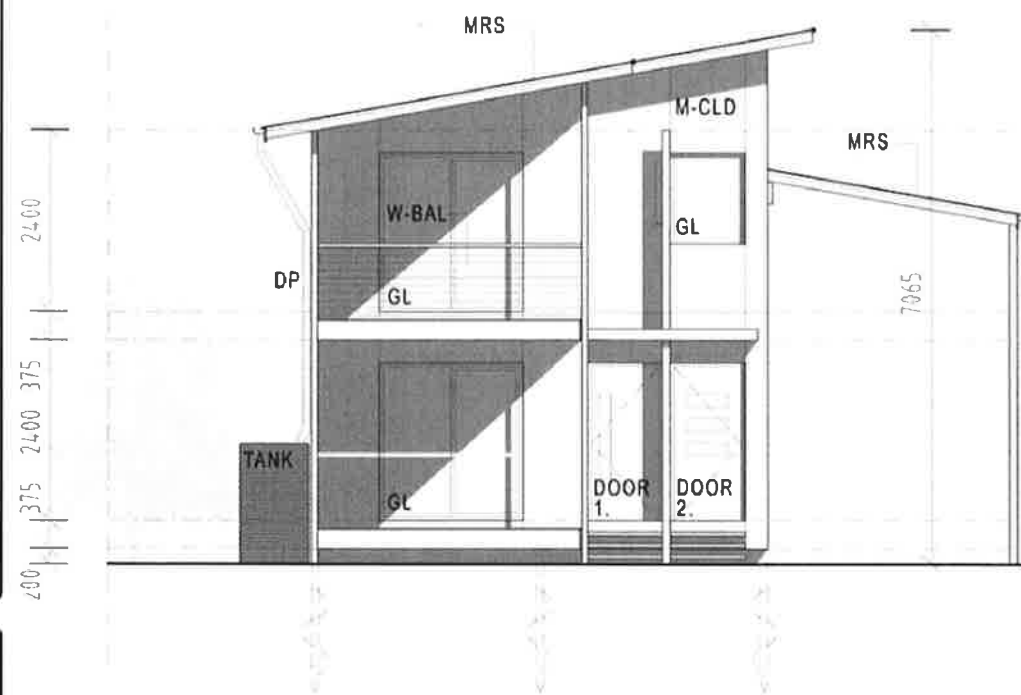


FRONT ELEVATION

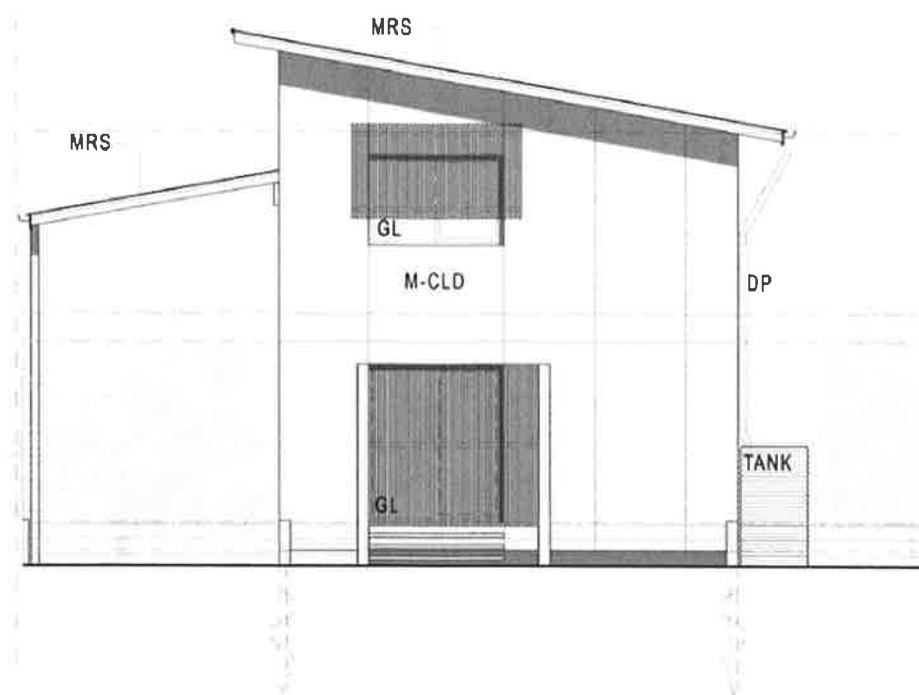


REAR ELEVATION

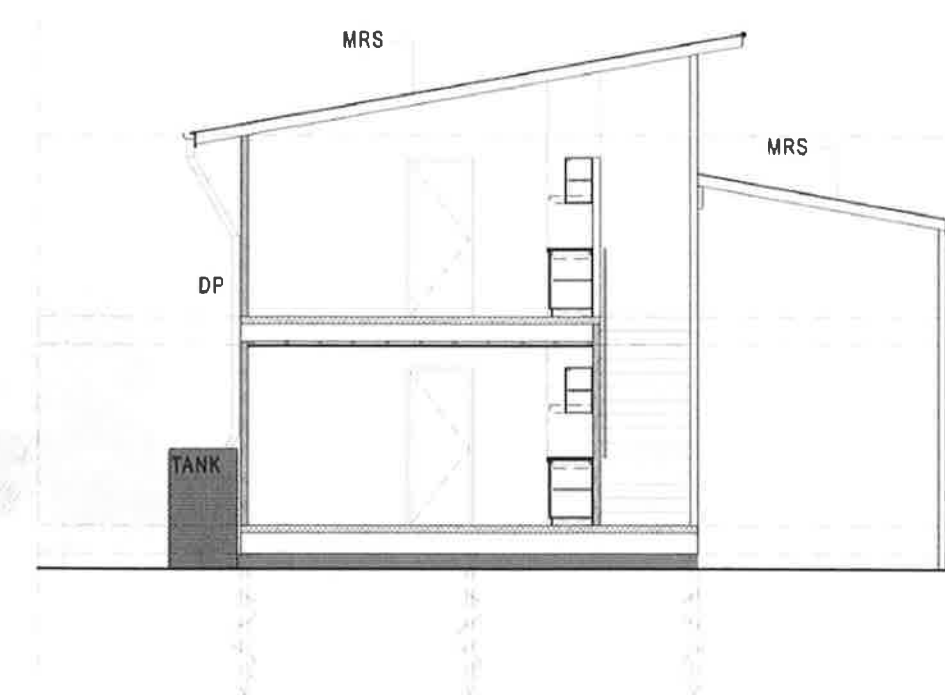

CROSS SECTION

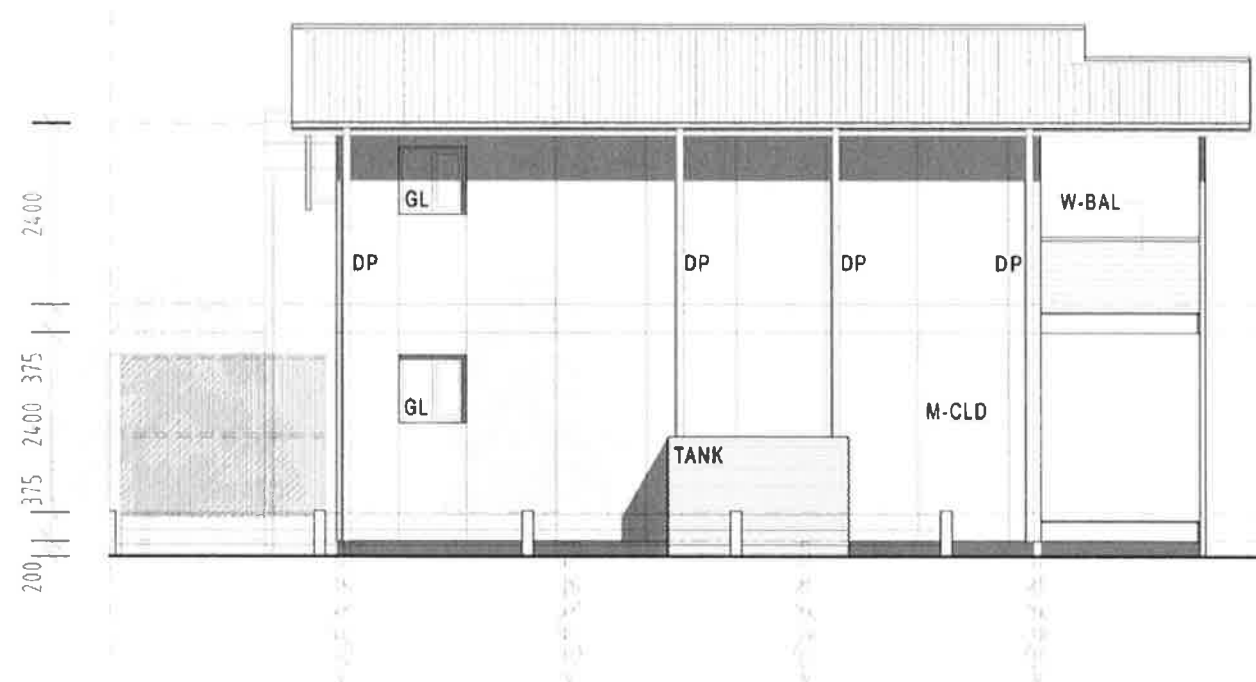

SIDE ELEVATION

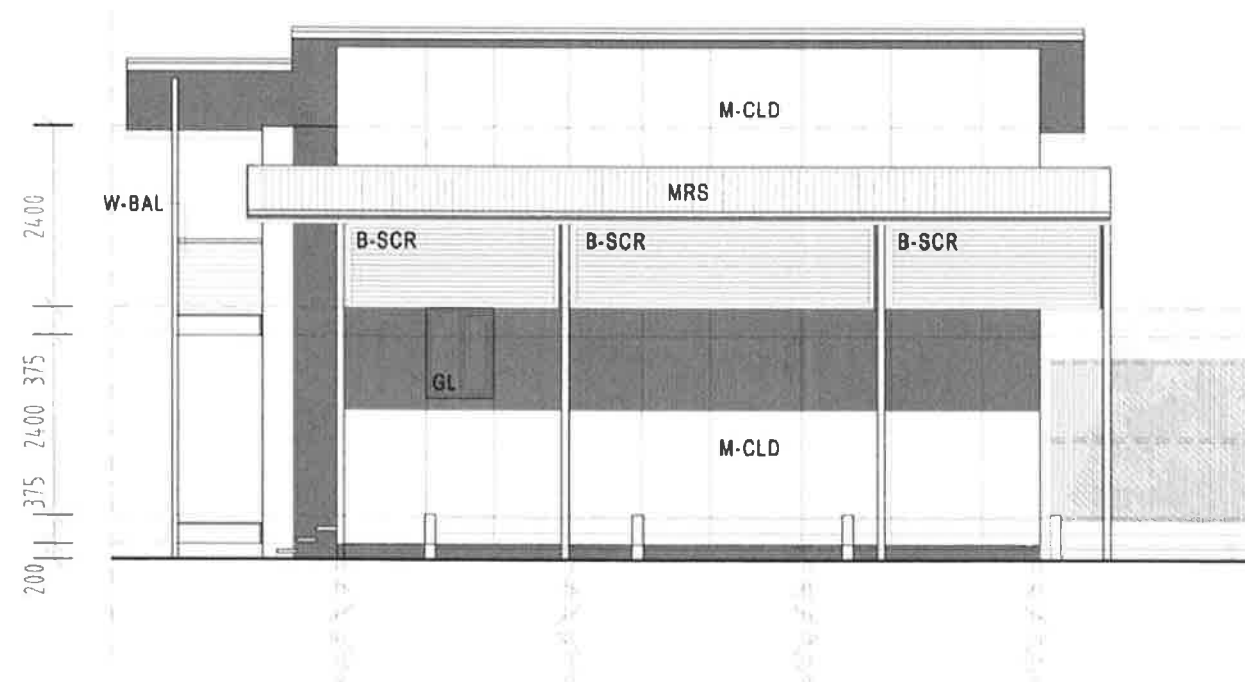

SIDE ELEVATION

LEGEND

DP DOWNPIPE - POWDERCOATED
B-SCR POWDER COATED ALUMIN. BATTEN SCREEN
GL GLAZING - POWDERCOATED WINDOW FRAMES
T-SCR TIMBER SCREEN
M-CLD INSULATED FOAM METAL CLADDING

MRS INSULATED PANEL METAL ROOF SHEETING
TANK WATER HARVEST TANK
W-BAL WIRE BALUSTRADING
F-FEN FAUNA SAFE FENCE 600 HIGH WIRE
STR 300mm STRIA HORIZONTAL CLADDING

NOTE: GROUND LEVELS WILL VARY DEPENDING ON GRADE AND LOT LOCATION. DWELLINGS ARE TO BE ON ADJUSTABLE SCREW PIERS TO ACCOMMODATE FALLS OVER SITE.

RIVER HEIGHTS - TOURIST ACCOMODATION
KIRKWOOD RD, TWEED HEADS NSW

Paul Ziukelis.architects

Phone 55701 388
Fax 55701 399
Email admin@pza.com.au
PO Box 9208, Gold Coast MC QLD 9726

TYPE A RV - 1 BED ELEVS

MAR 2012 Concept Design SD - U05-2 05



40m² PRIVATE OPEN SPACE

GROUND FLOOR

LIVING 60.8 m²
DECK 10.5 m²

UPPER FLOOR

LIVING 67.1 m²
DECK 10.5 m²

TOTAL 148.9 m²

RIVER HEIGHTS - TOURIST ACCOMODATION
KIRKWOOD RD, TWEED HEADS NSW

Paul Ziukelis.architects

Phone 55701 388
Fax 55701 399
Email admin@pza.com.au
PO Box 9208, Gold Coast MC Qld 9726

TYPE B RV - 2 BED PLANS


MAR 2012 Concept Design SD - U06-1 05




FRONT ELEVATION

REAR ELEVATION

CROSS SECTION

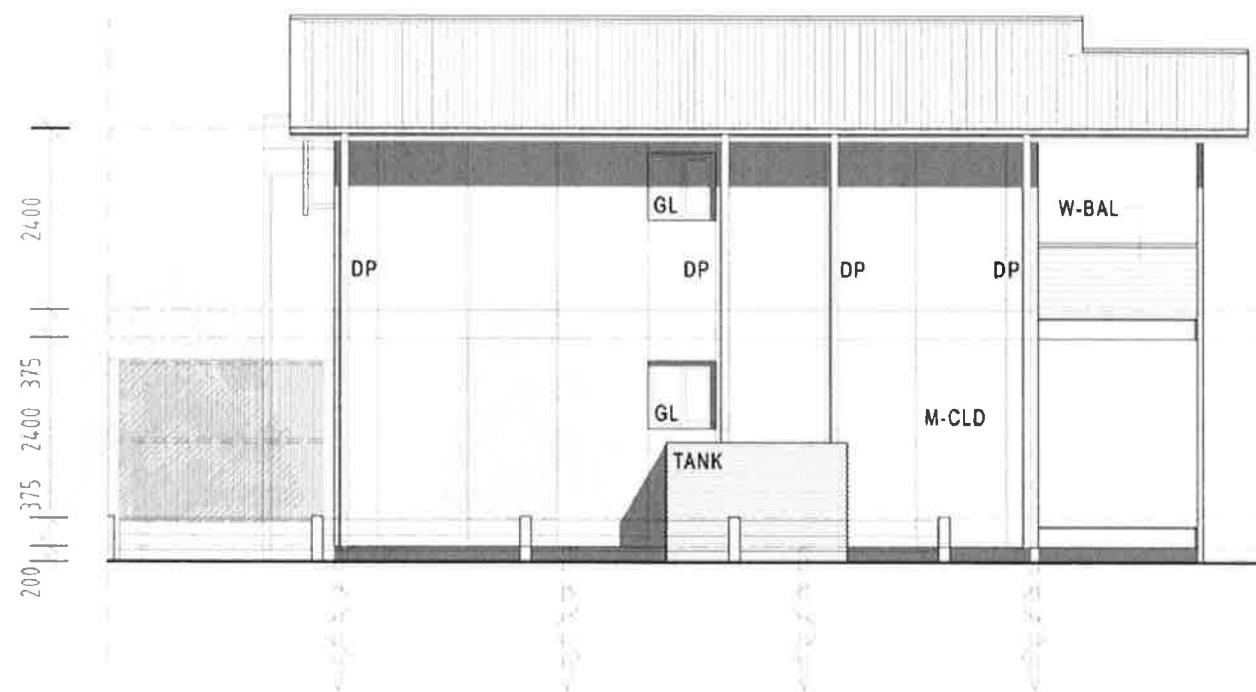

SIDE ELEVATION

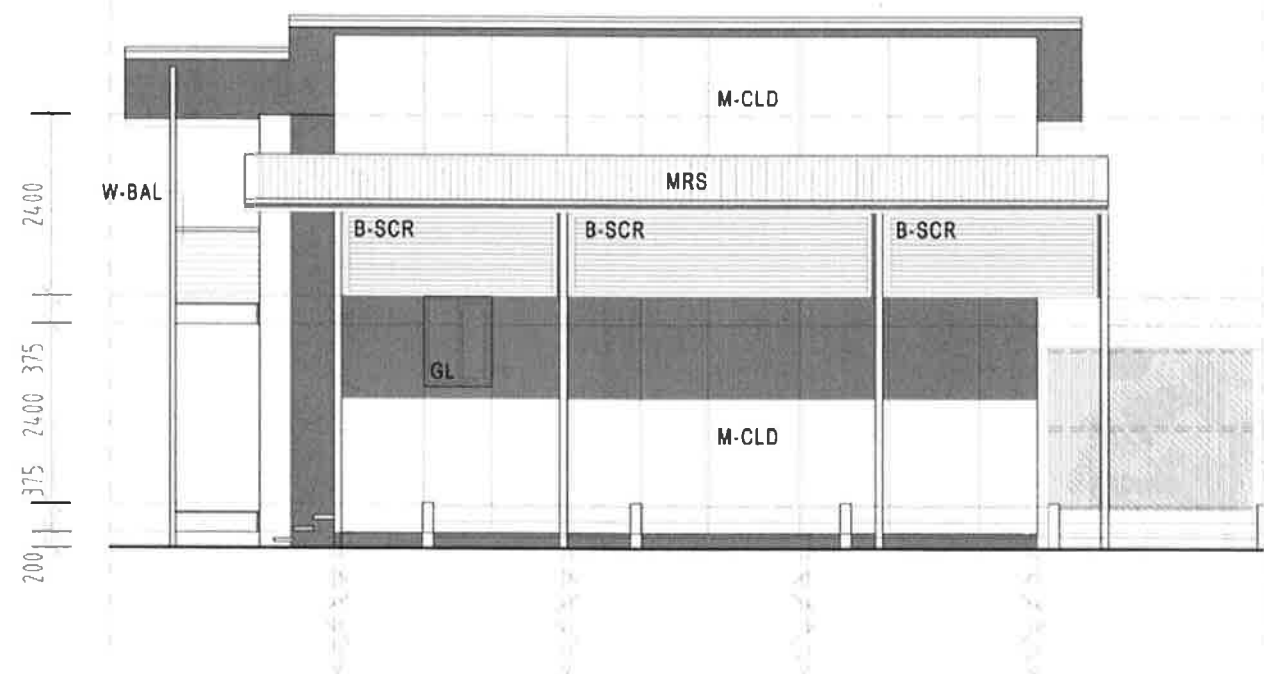

SIDE ELEVATION

LEGEND

DP DOWNPIPE - POWDERCOATED
B-SCR POWDER COATED ALUMIN. BATTEN SCREEN
GL GLAZING - POWDERCOATED WINDOW FRAMES
T-SCR TIMBER SCREEN
M-CLD INSULATED FOAM METAL CLADDING

MRS INSULATED PANEL METAL ROOF SHEETING
TANK WATER HARVEST TANK
W-BAL WIRE BALUSTRADING
F-FEN FAUNA SAFE FENCE 600 HIGH WIRE
STR 300mm STRIA HORIZONTAL CLADDING

NOTE: GROUND LEVELS WILL VARY DEPENDING ON GRADE AND LOT LOCATION. DWELLINGS ARE TO BE ON ADJUSTABLE SCREW PIERS TO ACCOMMODATE FALLS OVER SITE.


RIVER HEIGHTS - TOURIST ACCOMODATION
KIRKWOOD RD, TWEED HEADS NSW

Paul Ziukelis.architects

Phone 55761 388
Fax 55761 399
Email admin@pza.com.au
PO Box 9208, Gold Coast MC Qld 9726

TYPE B RV - 2 BED ELEVS

MAR 2012 Concept Design SD - U06-2 65

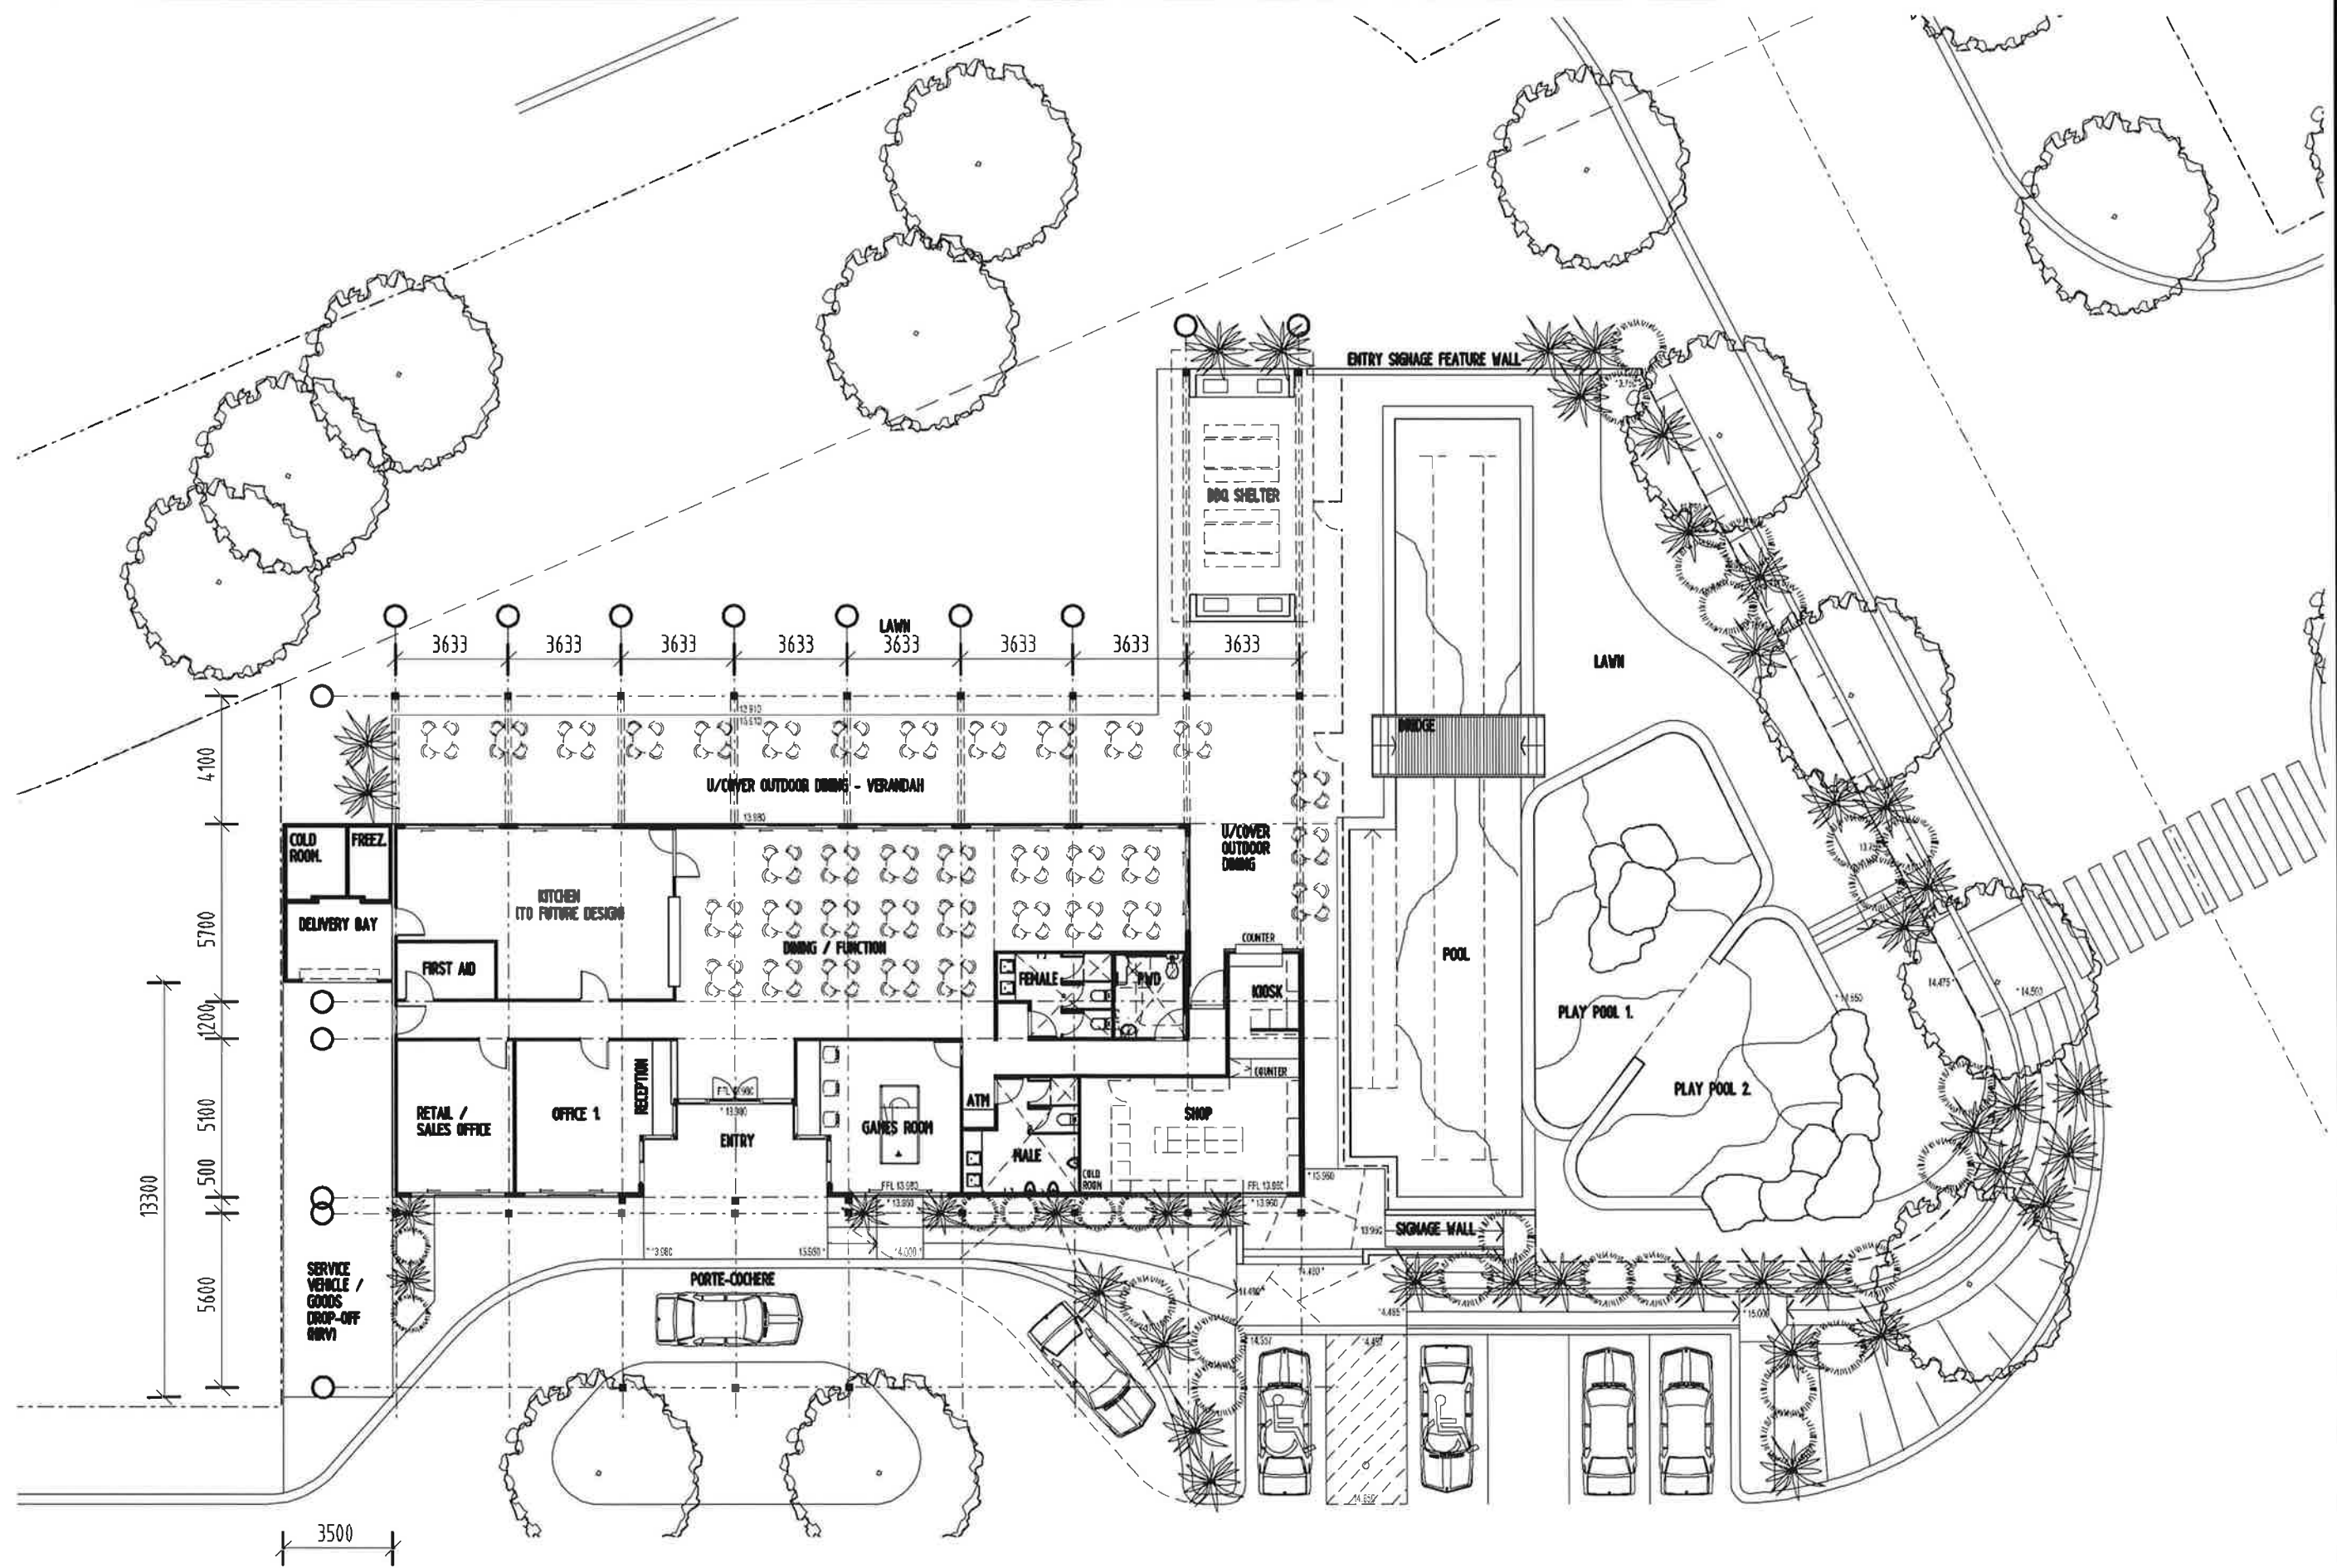

RIVER HEIGHTS - TOURIST ACCOMODATION
KIRKWOOD RD, TWEED HEADS NSW

Paul Ziukelis.architects

Phone 55701 380
Fax 55701 399
Email admin@pza.com.au
PO Box 9206, Gold Coast MC Qld 9726

COMMUNAL FACILITIES


1:200 @ A3

JUNE 2013


Concept Design

SD -U07-1 09



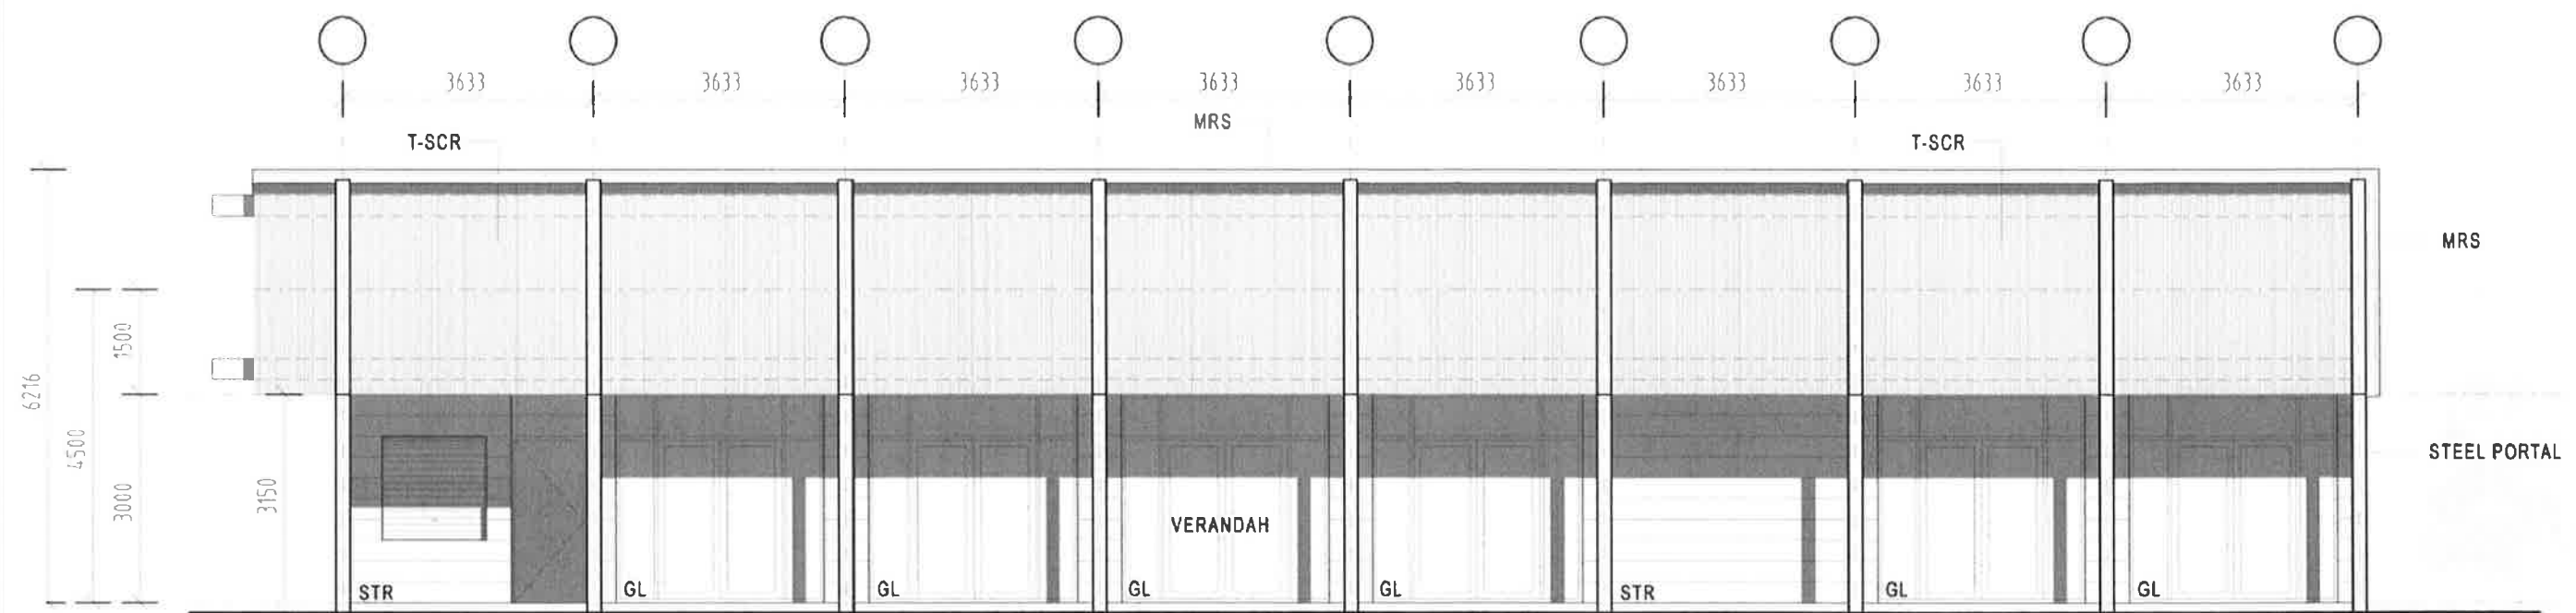

NORTH ELEVATION (VERANDAH / STREET FACING)

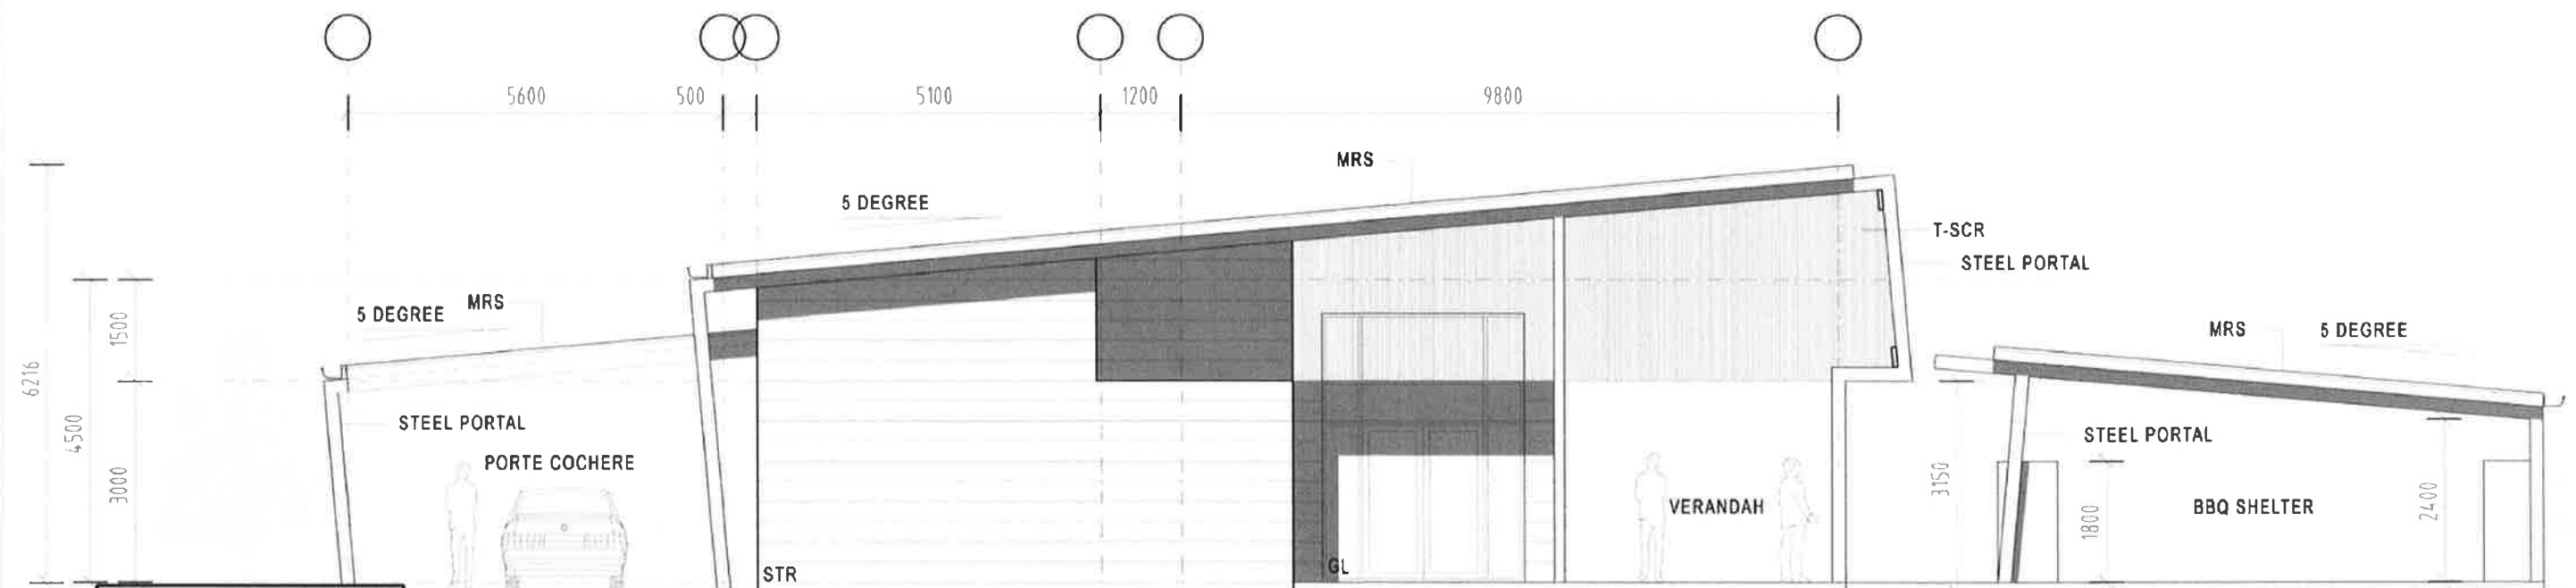

EAST ELEVATION (VERANDAH / POOL FACING)

LEGEND

DP DOWNPIPE - POWDERCOATED
B-SCR POWDER COATED ALUMIN. BATTEN SCREEN
GL GLAZING - POWDERCOATED WINDOW FRAMES
T-SCR TIMBER SCREEN
M-CLD INSULATED FOAM METAL CLADDING

MRS INSULATED PANEL METAL ROOF SHEETING
TANK WATER HARVEST TANK
W-BAL WIRE BALUSTRADING
F-FEN FAUNA SAFE FENCE 600 HIGH WIRE
STR 300mm STRIA HORIZONTAL CLADDING


RIVER HEIGHTS - TOURIST ACCOMODATION
KIRKWOOD RD, TWEED HEADS NSW

Paul Ziukelis.architects


Phone 55701 398
Fax 55701 390
Email admin@pza.com.au
PO Box 9208, Gold Coast MC Qld 9726

COMMUNAL FACILITIES

1:100 @ A3 MAR 2012 Concept Design SD -U07-2 05

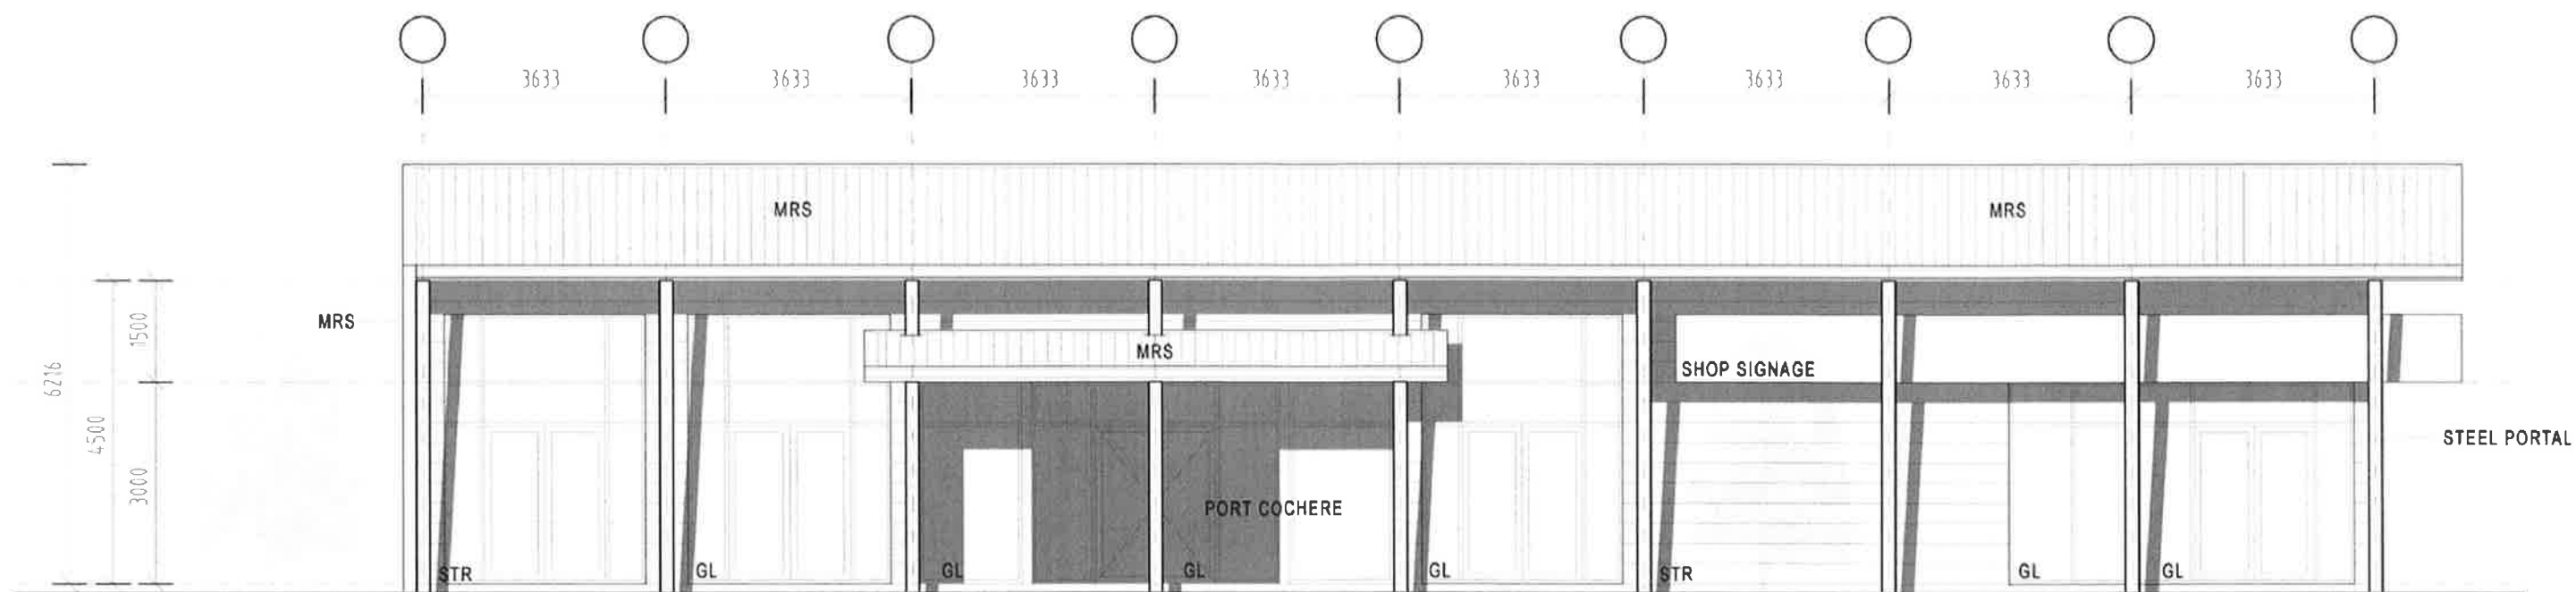

NORTH ELEVATION (VERANDAH / STREET FACING)

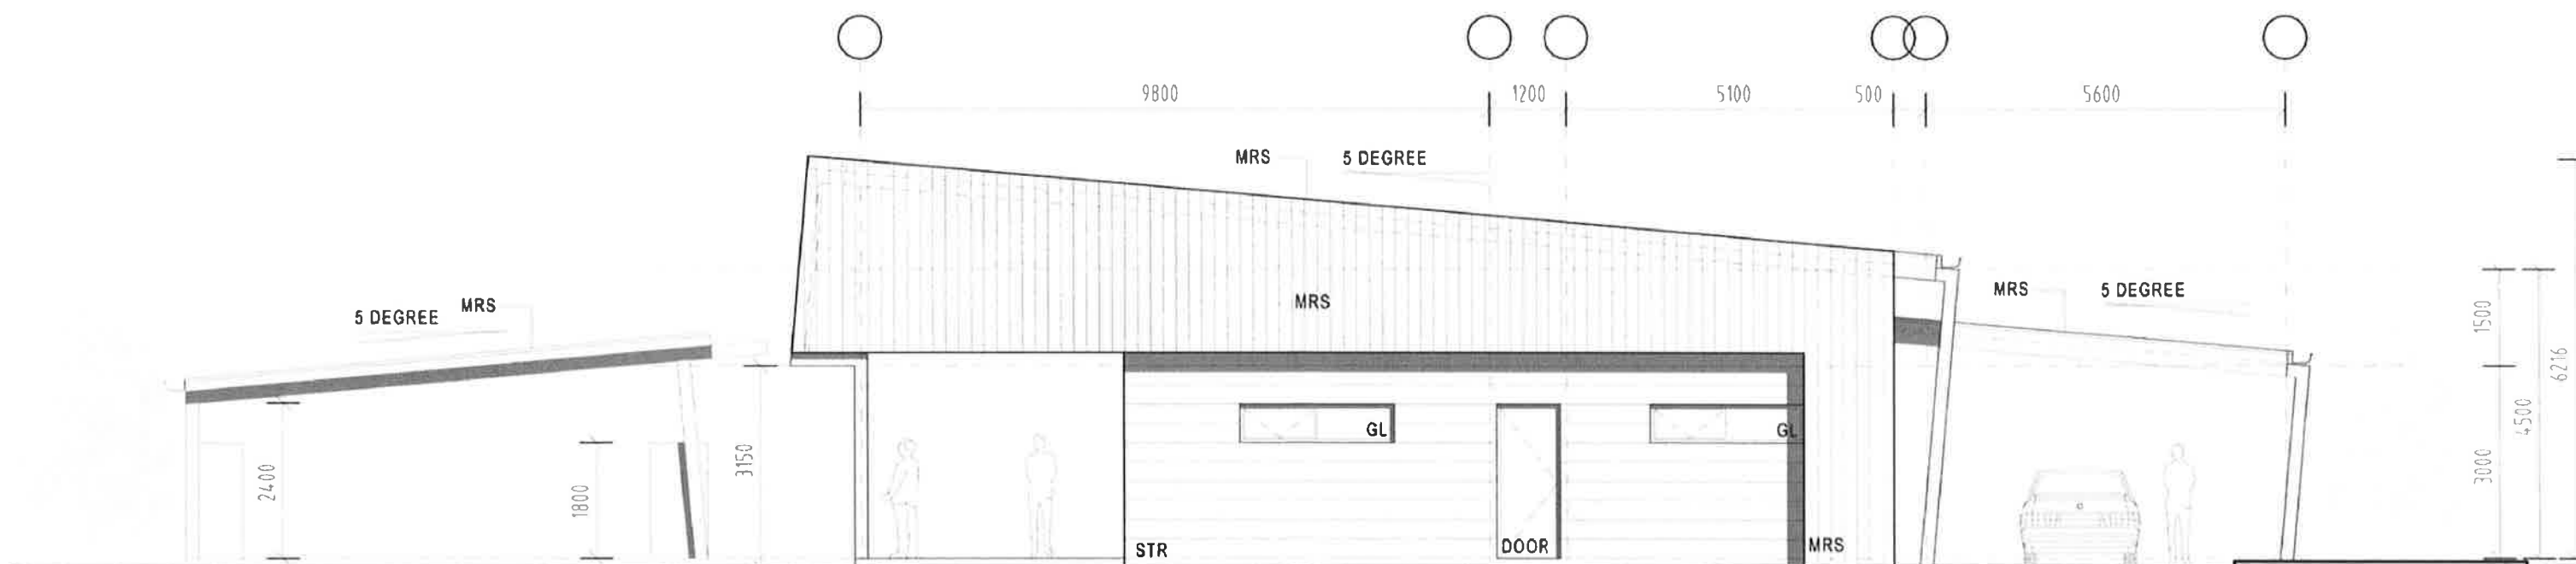

EAST ELEVATION (VERANDAH / POOL FACING)

LEGEND

DP DOWNPIPE - POWDERCOATED
B-SCR POWDER COATED ALUMIN. BATTEN SCREEN
GL GLAZING - POWDERCOATED WINDOW FRAMES
T-SCR TIMBER SCREEN
M-CLD INSULATED FOAM METAL CLADDING

MRS INSULATED PANEL METAL ROOF SHEETING
TANK WATER HARVEST TANK
W-BAL WIRE BALUSTRADING
F-FEN FAUNA SAFE FENCE 600 HIGH WIRE
STR 300mm STRIA HORIZONTAL CLADDING

RIVER HEIGHTS - TOURIST ACCOMODATION
KIRKWOOD RD, TWEED HEADS NSW

Paul Ziukelis.architects

Phone 55701 388
Fax 55701 399
Email admin@pza.com.au
PO Box 9203, Gold Coast MC Qld 9726


COMMUNAL FACILITIES

1:100 @ A3

MAR 2012

Concept Design

SD -U07-3 05

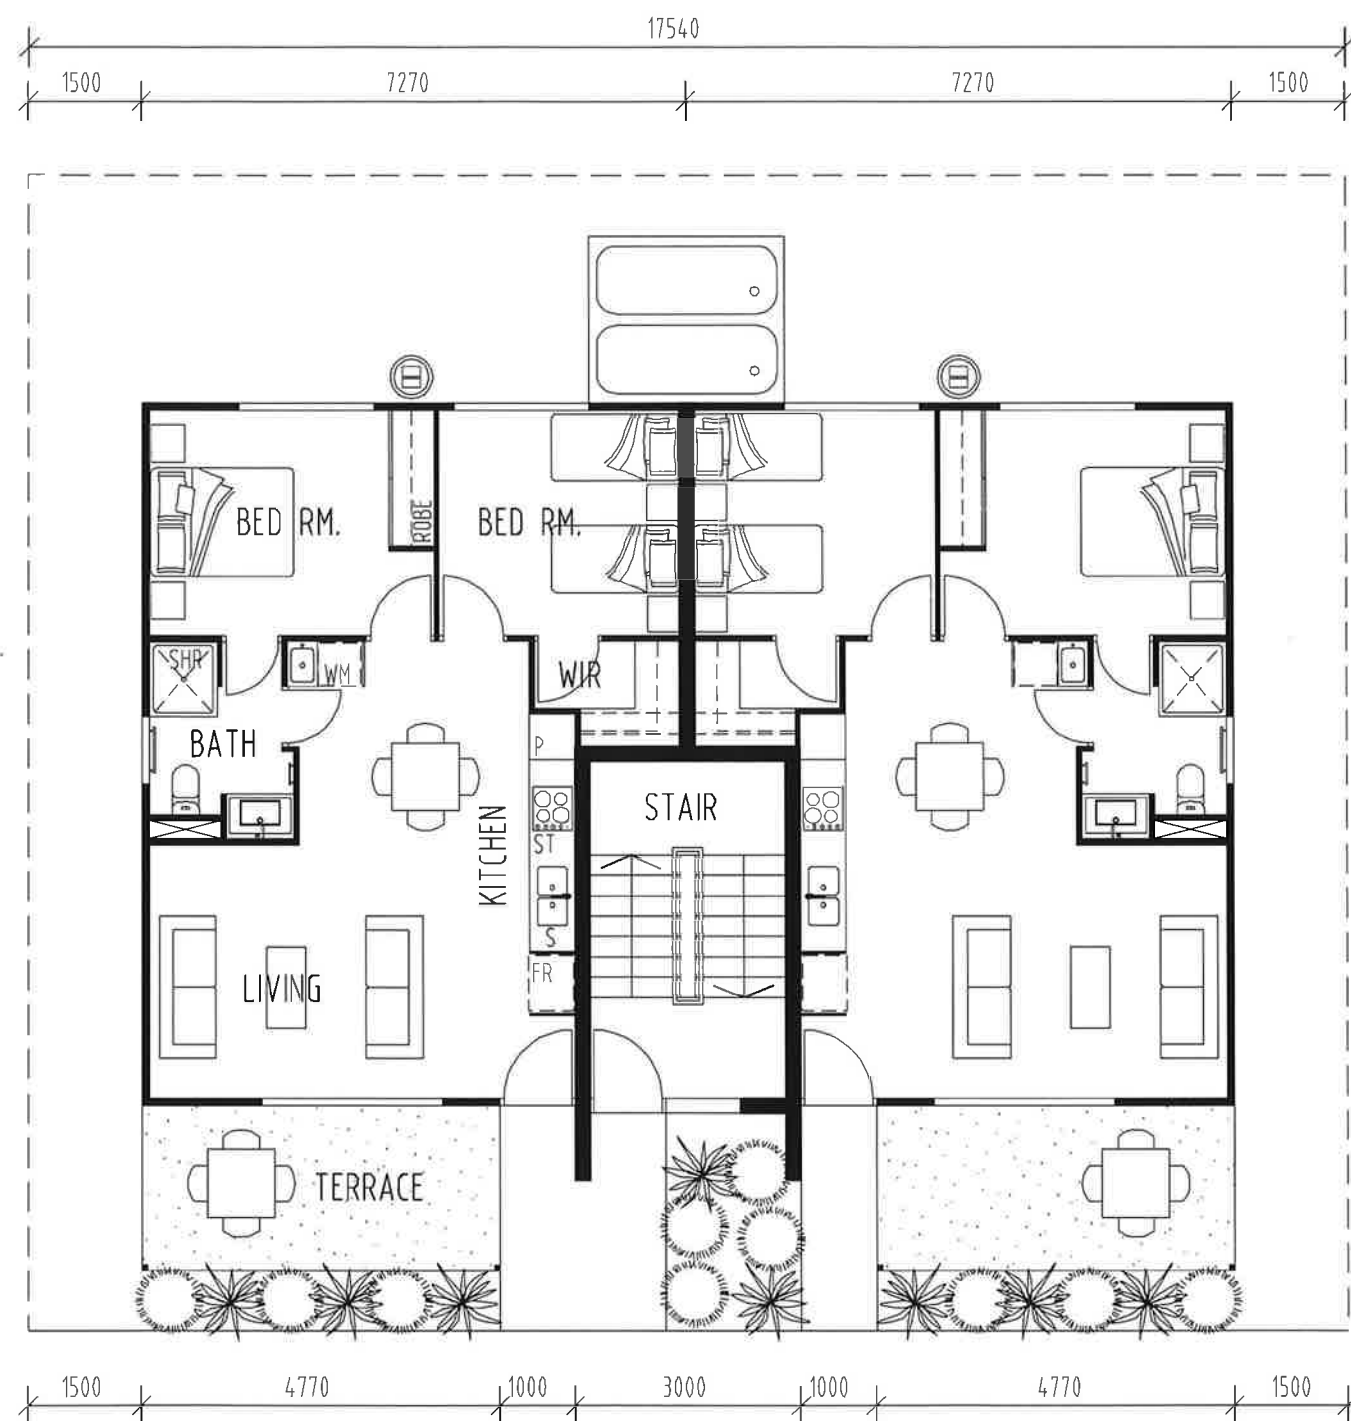

GROUND FLOOR PLAN



FIRST & SECOND FLOOR PLAN

GROUND FLOOR MID FLOOR UPPER FLOOR TOTAL 216 m²

LIVING 61.5 m²
DECK 10.5 m²

LIVING 61.5 m²
DECK 10.5 m²

LIVING 61.5 m²
DECK 10.5 m²



RIVER HEIGHTS - TOURIST ACCOMODATION
KIRKWOOD RD, TWEED HEADS NSW

Paul Ziukelis.architects

Phone 55701 388
Fax 55701 399
Email admin@pza.com.au
PO Box 9208, Gold Coast MC Qld 9726

TYPE E - 2 BED DUPLEX


JULY 2012 Concept Design SD - U08-1 08

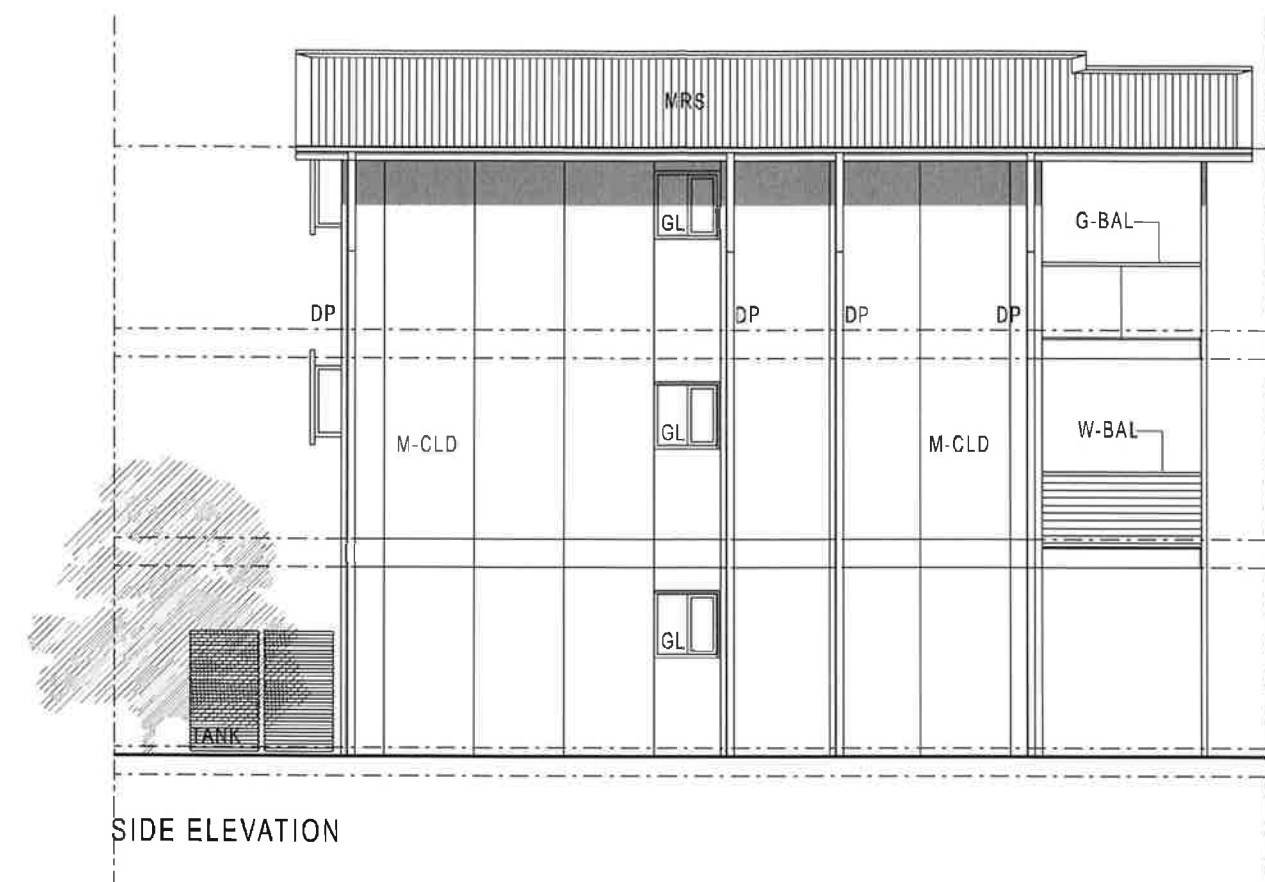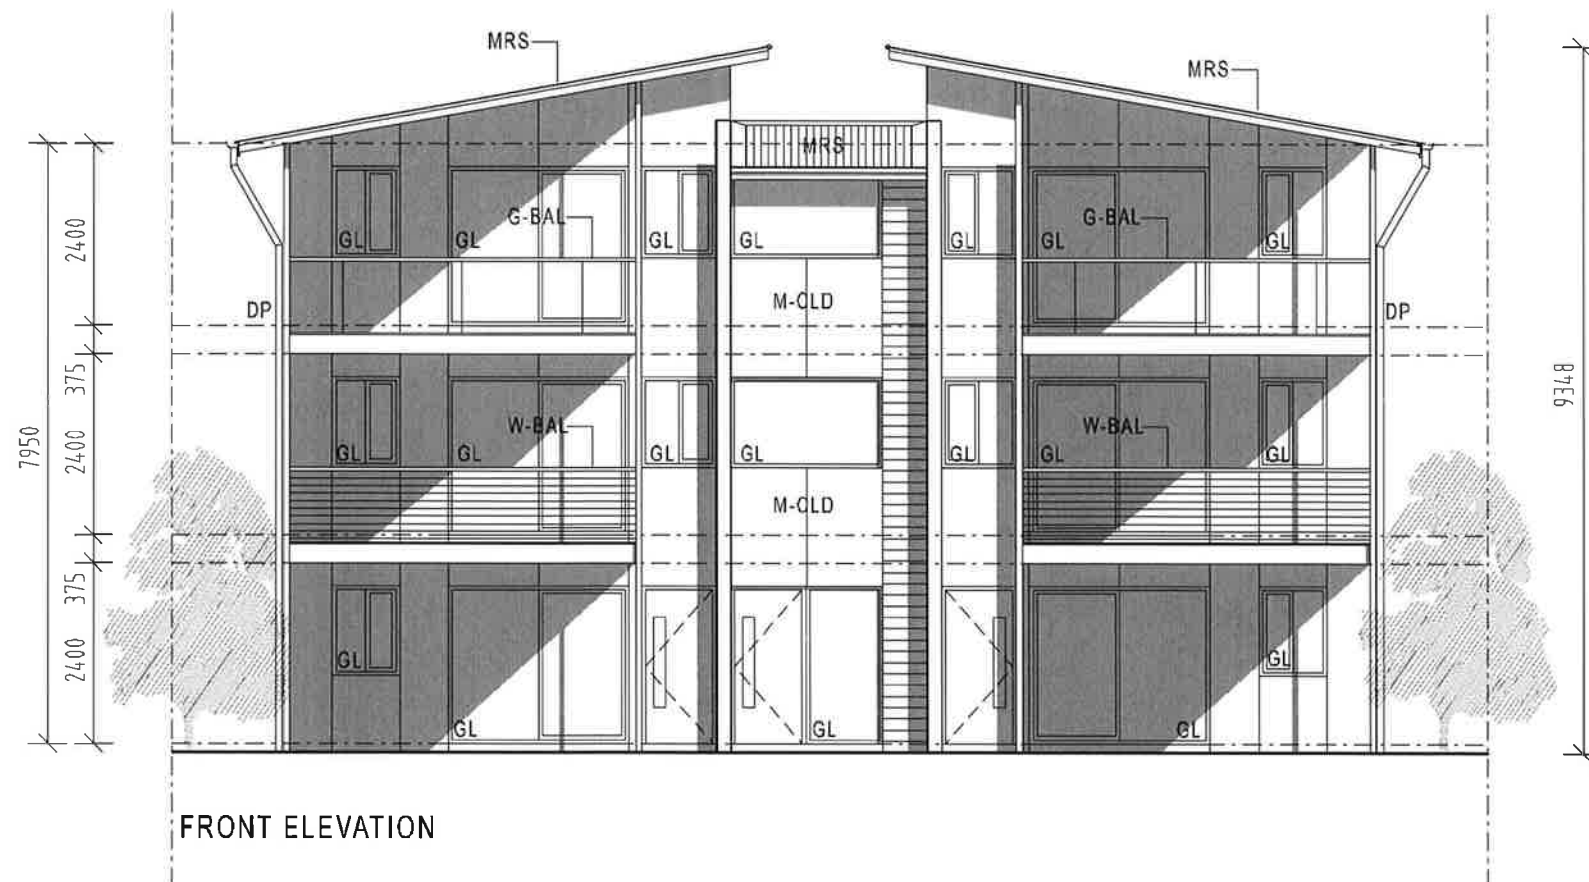

LEGEND

DP DOWNPIPE - POWDERCOATED
 B-SCR POWDER COATED ALUMIN. BATTEN SCREEN
 GL GLAZING - POWDERCOATED WINDOW FRAMES
 T-SCR TIMBER SCREEN
 M-CLD INSULATED FOAM METAL CLADDING
 MRS INSULATED PANEL METAL ROOF SHEETING
 TANK WATER HARVEST TANK
 W-BAL WIRE BALUSTRADING
 G-BAL GLASS BALUSTRADING
 F-FEN FAUNA SAFE FENCE 600 HIGH WIRE
 STR 300mm STRIA HORIZONTAL CLADDING

NOTE: GROUND LEVELS WILL VARY DEPENDING ON
 GRADE AND LOT LOCATION. DWELLINGS ARE TO BE
 ON SLAB ON GROUND

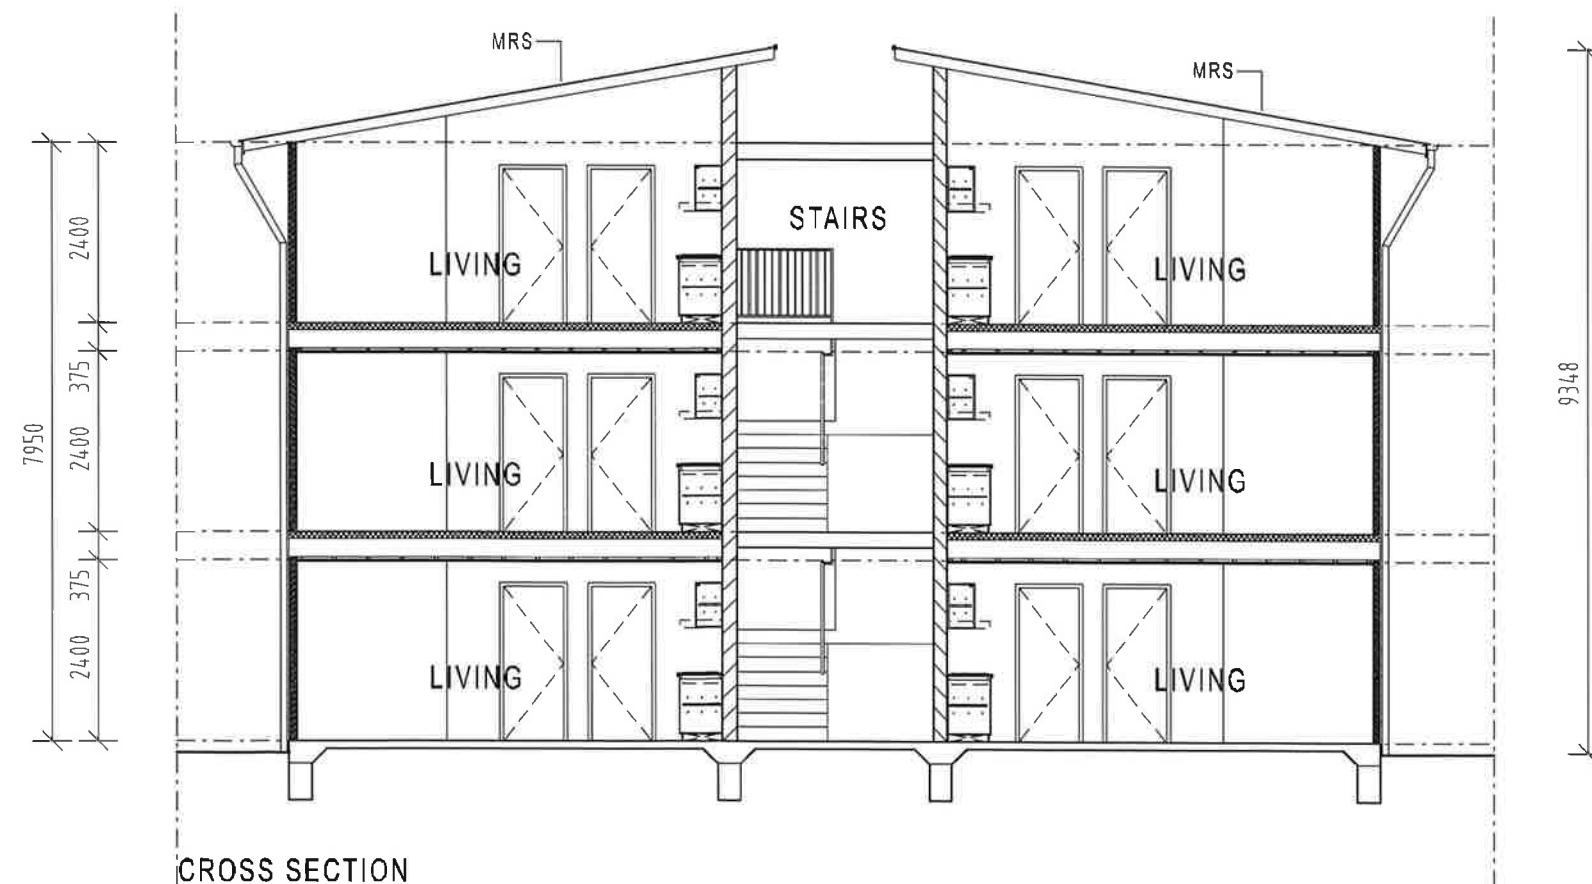



RIVER HEIGHTS - TOURIST ACCOMODATION
 KIRKWOOD RD, TWEED HEADS NSW

Paul Ziukelis.architects

Phone 55701 388
 Fax 55701 399
 Email admin@pza.com.au
 PO Box 9208, Gold Coast MC Qld 9726

TYPE E - 2 BED DUPLEX

JULY 2012 | Concept Design | SD - U08-2 | 08

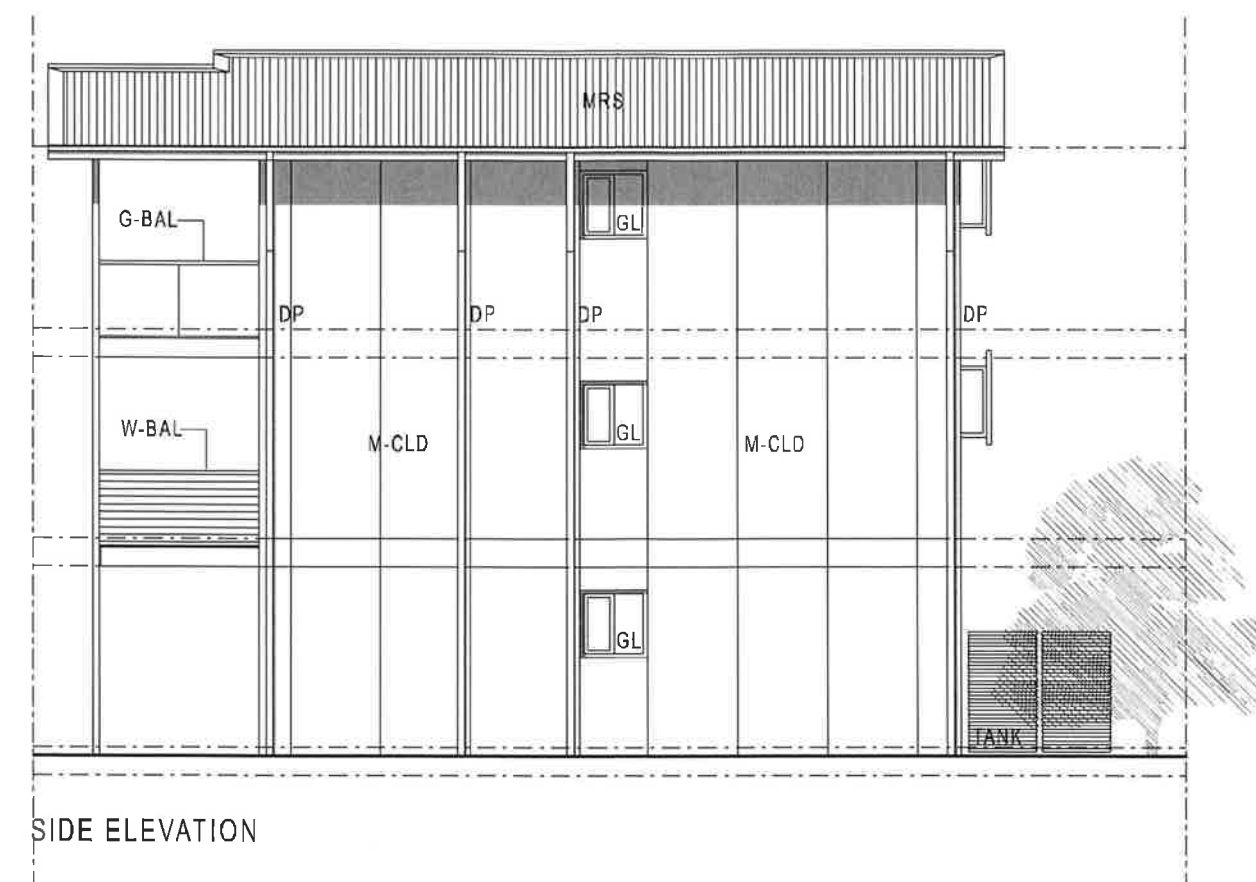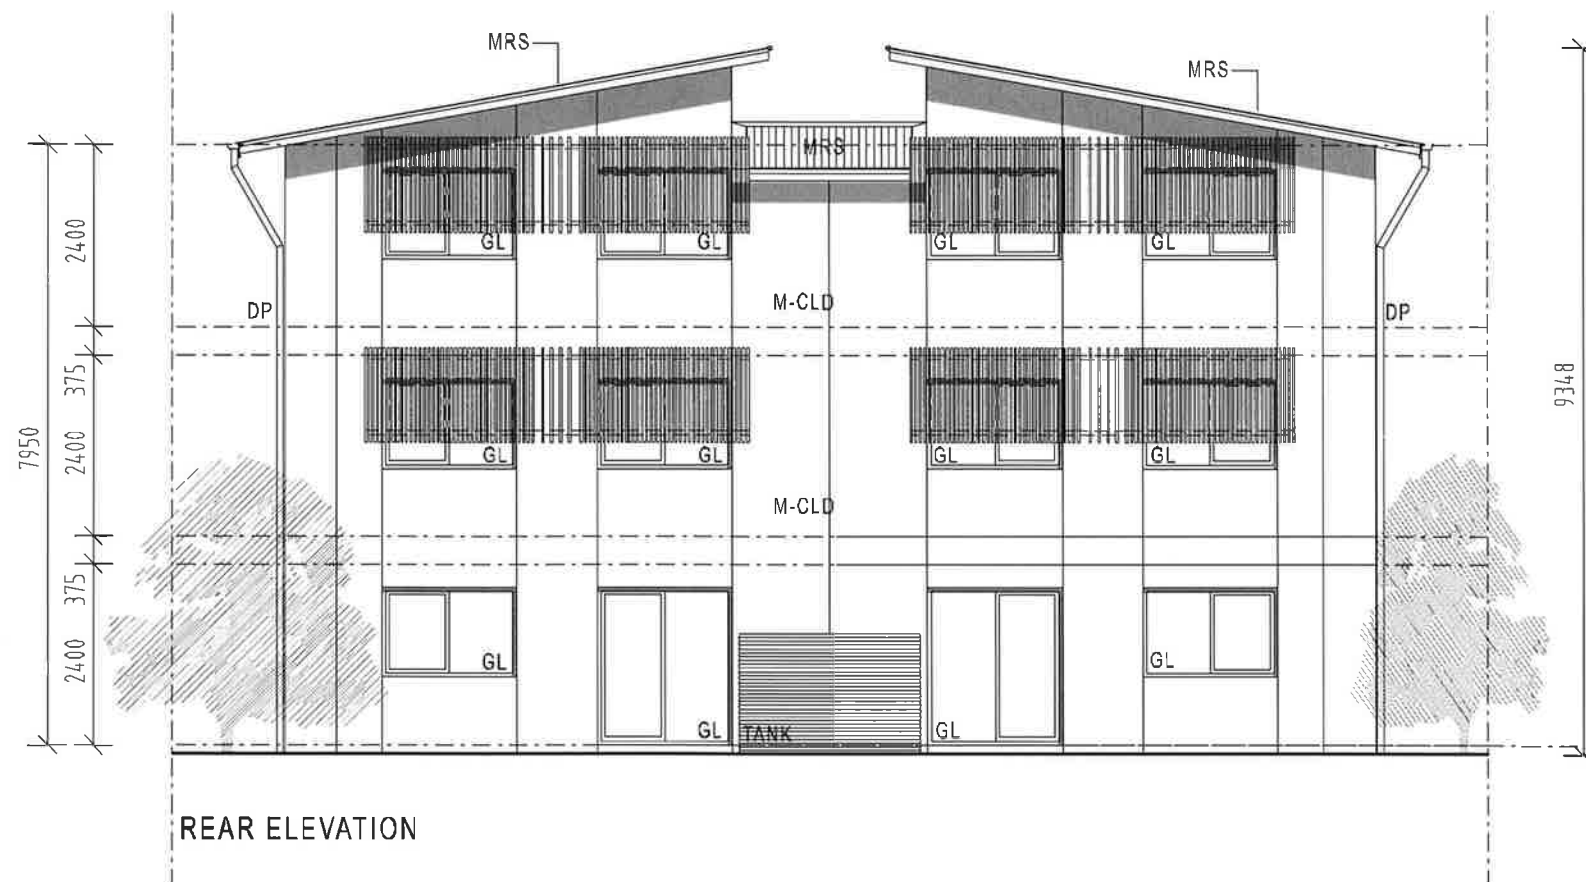

LEGEND

DP DOWNPIPE - POWDERCOATED
 B-SCR POWDER COATED ALUMIN. BATTEN SCREEN
 GL GLAZING - POWDERCOATED WINDOW FRAMES
 T-SCR TIMBER SCREEN
 M-CLD INSULATED FOAM METAL CLADDING
 MRS INSULATED PANEL METAL ROOF SHEETING
 TANK WATER HARVEST TANK
 W-BAL WIRE BALUSTRADING
 G-BAL GLASS BALUSTRADING
 F-FEN FAUNA SAFE FENCE 600 HIGH WIRE
 STR 300mm STRIA HORIZONTAL CLADDING

NOTE: GROUND LEVELS WILL VARY DEPENDING ON
 GRADE AND LOT LOCATION. DWELLINGS ARE TO BE
 ON SLAB ON GROUND

RIVER HEIGHTS - TOURIST ACCOMODATION
 KIRKWOOD RD, TWEED HEADS NSW

Paul Ziukelis.architects

Phone 55701 388
 Fax 55701 399
 Email admin@pza.com.au
 PO Box 9208, Gold Coast MC Qld 9726

TYPE E - 2 BED DUPLEX

JULY 2012 Concept Design SD - U08-3 08