




Attachment 'A'

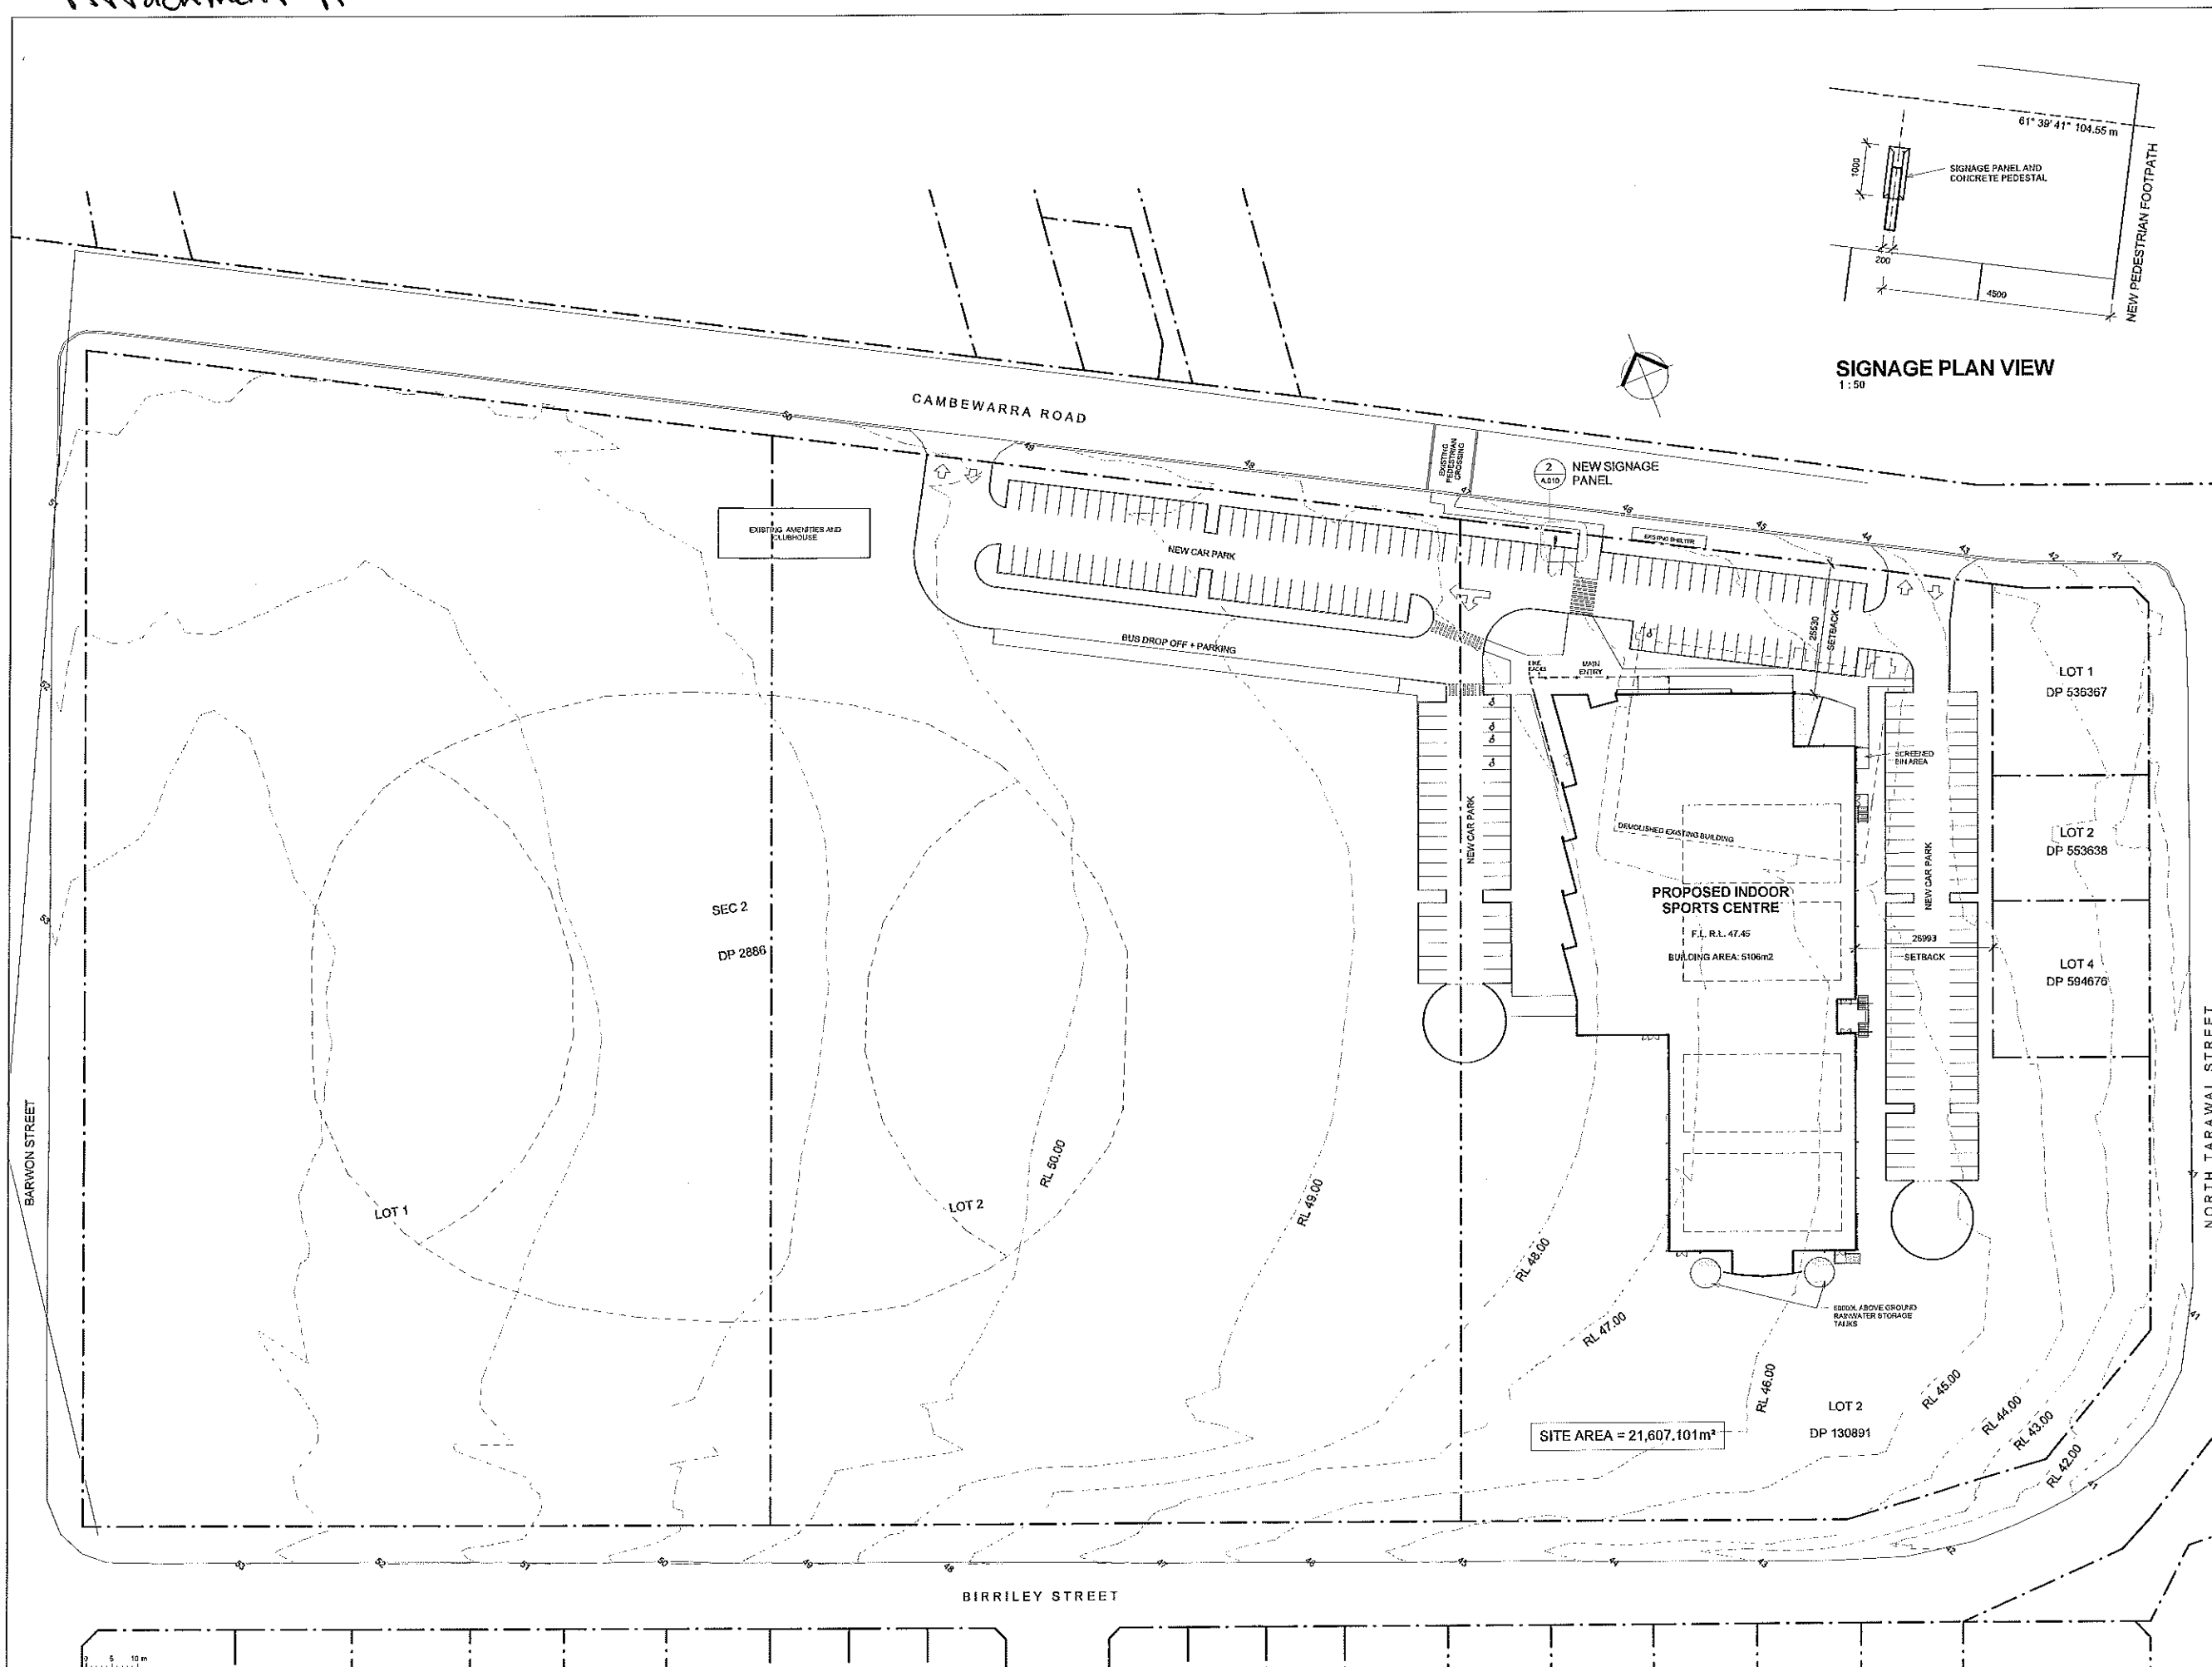

SIGNAGE PLAN VIEW  
1:50

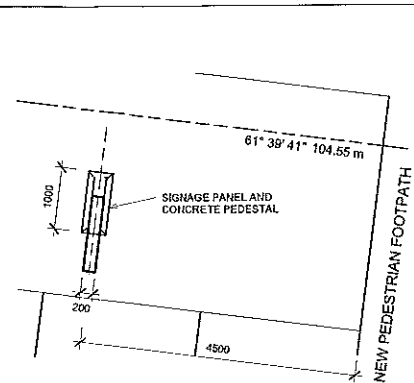

SIGNAGE ELEVATION  
1:50

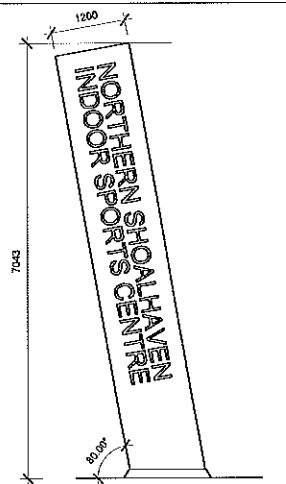

SITE PLAN  
1:500

All Architectural drawing sheets to be cross-referenced with other relevant disciplines.

| REVISION   | DATE    | BY |
|------------|---------|----|
| REVISION A | 27.6.12 | EB |
| DATE ISSUE | 20.2.12 | EB |
| ISSUE      | DATE    | BY |

CIVIL ENGINEER:  
ECLIPSE ENGINEERING  
300/12 Century Circuit, North West Sydney NSW 2155  
Phone: (02) 9515 6200 Fax: (02) 9515 6212  
www.eclipse-engineering.com.au

DESIGN ARCHITECT:  
Facility Design Group  
19 The Terrace, Cammeray NSW 1585  
Phone: (02) 4446 0277 Fax: (02) 4446 1077  
www.fdg.com.au Email: info@fdg.com.au

CLIENT:  
SHOALHAVEN CITY COUNCIL

PROJECT NAME:  
NORTHERN SHOALHAVEN  
INDOOR SPORTS CENTRE


DRAWING TITLE:  
SITE PLAN

DRAWING NO.:  
A.010

DATE: 20.2.12  
SCALE: As Indicated  
JOB NO.: W175  
DRAWN BY: E.BALATTI  
CHECKED BY: S. JOHANSSON

81 PRINT SIZE

COPYRIGHT FACILITY DESIGN GROUP PTY. LIMITED. ALL RIGHTS RESERVED.  
DO NOT SCALE OFF DRAWINGS. VECT. TO HORIZONTAL DIMENSIONS ONLY.  
VERIFY DIMENSIONS ON SITE PRIOR TO COMMENCING WORK.

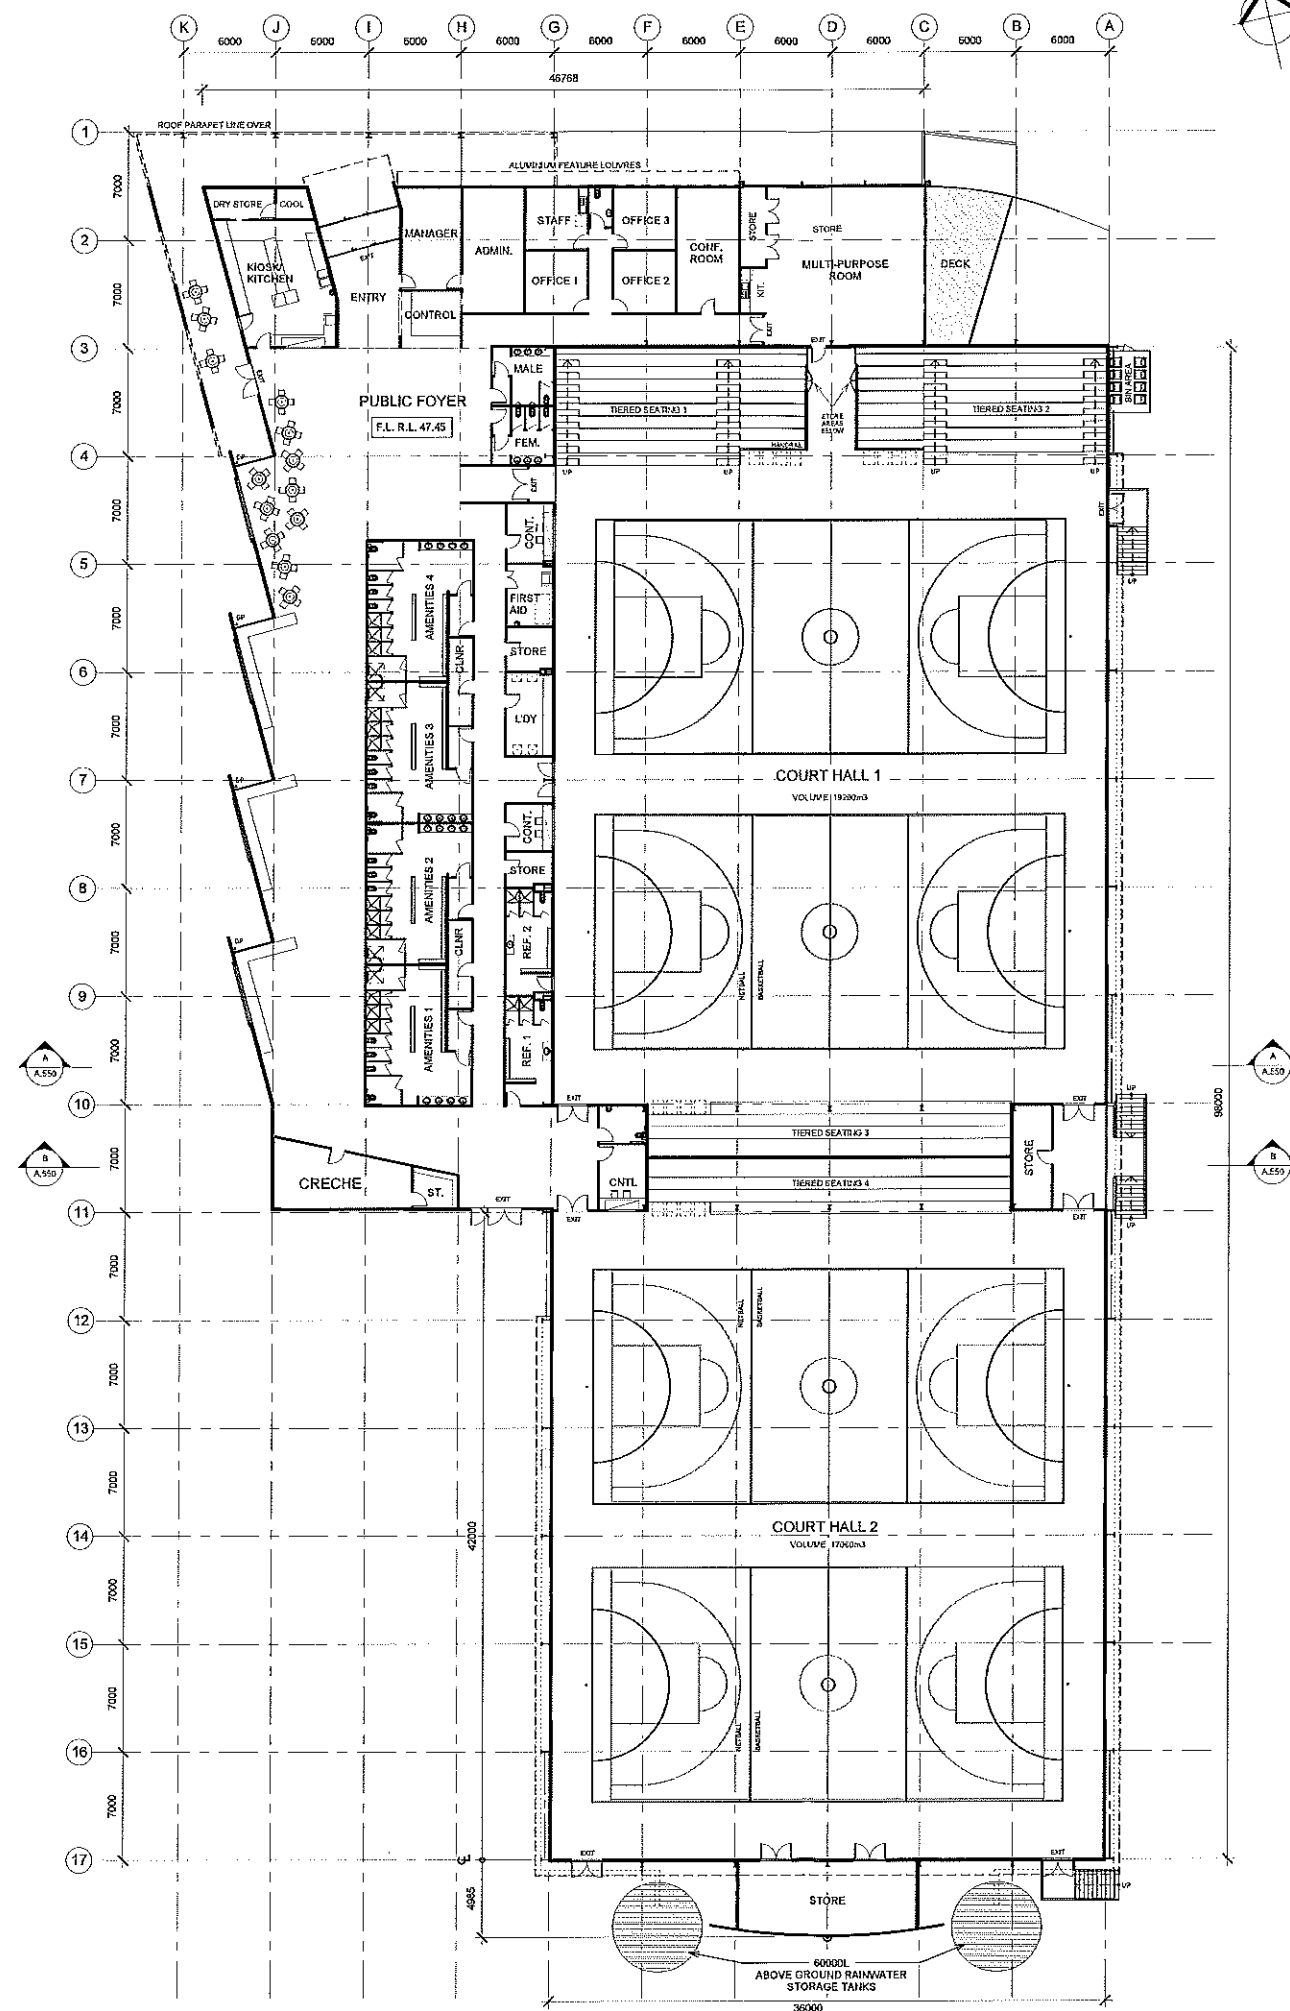


**FLOOR PLAN**  
1:200





|   |                          |    |  |
|---|--------------------------|----|--|
| All Architectural drawing sheets to be cross-referenced with other relevant disciplines.   |                          |    |  |
| REVISION A   | 27.1.12                  | EB |  |
| DATE   | 20.2.12                  | EB |  |
| ISSUE   | DATE                     | BY |  |
| CIVIL ENGINEER:<br><b>ECLIPSE CONSULTING ENGINEERS</b><br>20413 Century Circuit<br>Baulkham Hills NSW 2153<br>Phone: (02) 8328 8500<br>Fax: (02) 8328 8512<br>Email: info@eclipseconsulting.com.au<br>www.eclipseconsulting.com.au |                          |    |  |
| DESIGN ARCHITECT:<br><b>Facility Design Group ARCHITECTS</b><br>18 The Terrace<br>Cammeray NSW 2049<br>Phone: (02) 4446 0777<br>Fax: (02) 4446 1071<br>Email: info@fdg.com.au<br>www.fdg.com.au                                    |                          |    |  |
| CLIENT:<br><b>SHOALHAVEN CITY COUNCIL</b><br><br>Council of the Shire of Shoalhaven                                                           |                          |    |  |
| PROJECT NAME:<br><b>NORTHERN SHOALHAVEN INDOOR SPORTS CENTRE</b>   |                          |    |  |
| DRAWING TITLE:<br><b>FLOOR PLAN</b>   |                          |    |  |
| B1 PRINT SIZE   |                          |    |  |
| DATE: 20.2.12   | DRAWING NO. <b>A.100</b> |    |  |
| SCALE: 1:200   |                          |    |  |
| JOB NO.: W175   | DEVELOPMENT APPLICATION  |    |  |
| DRAWN BY: E.BALATTI CHECKED BY: S. JOHANSSON   |                          |    |  |
| COPYRIGHT FACILITY DESIGN GROUP PTY. LIMITED. ALL RIGHTS RESERVED.<br>DO NOT SCALE OFF DRAWINGS. WORK TO PRINTED DIMENSIONS ONLY.<br>VERIFY DIMENSIONS ON SITE PRIOR TO COMMENCING WORK.                                           |                          |    |  |





# ROOF PLAN 1:200

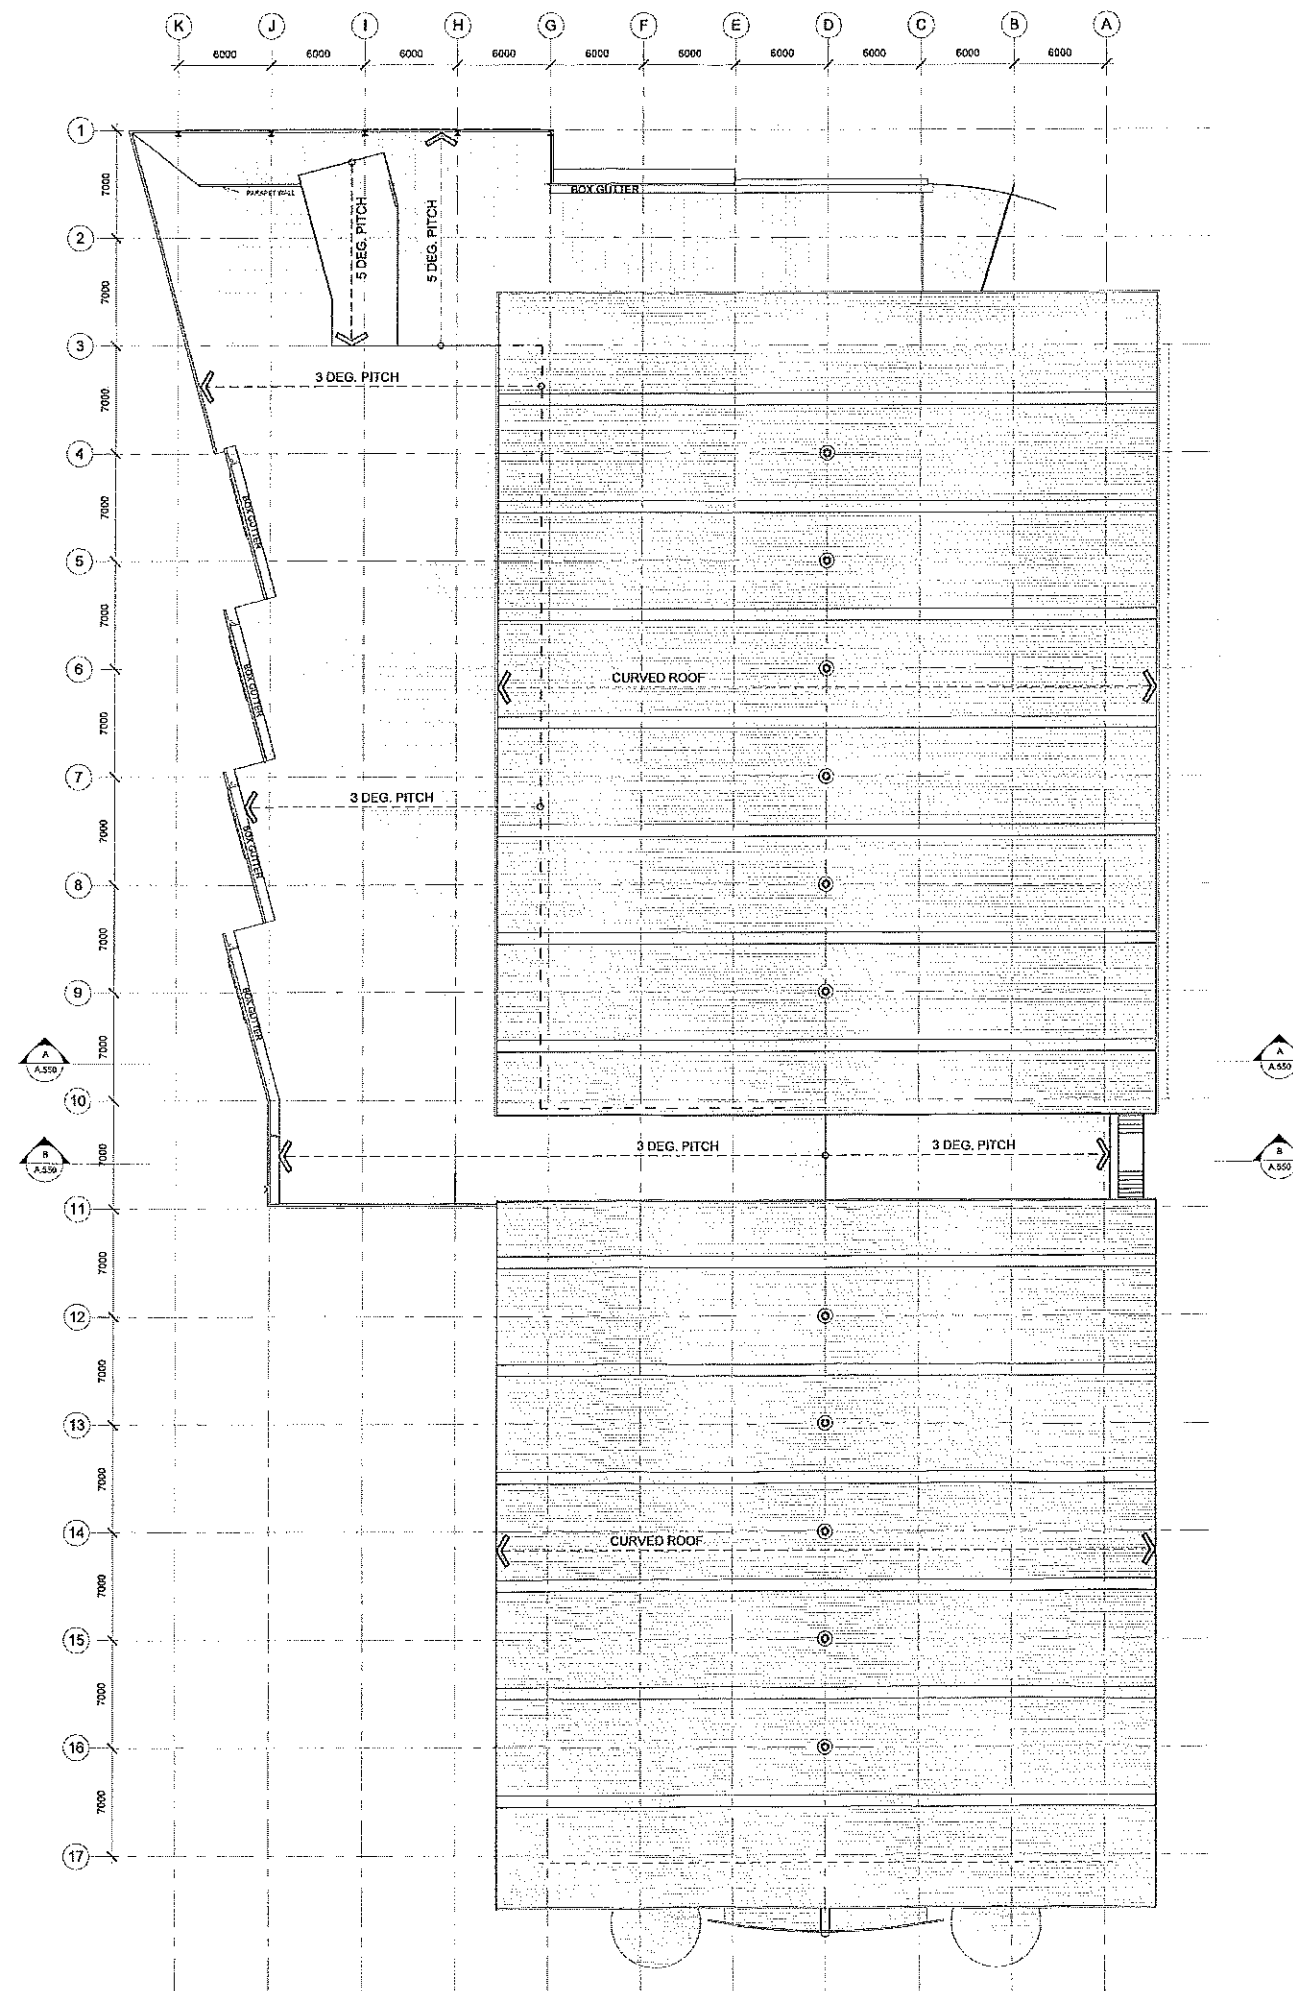


|   |         |                         |
|---|---------|-------------------------|
| All Architectural drawing sheets to be cross-referenced with other relevant disciplines.   |         |                         |
| DATE:   | 20.2.12 | BY:                     |
| ISSUE:   | DATE:   | BY:                     |
| <b>CIVIL ENGINEER:</b><br><b>ECLIPSE CONSULTING ENGINEERS</b><br>34/13 Century Creek<br>Northern Shores NSW 2113<br>Phone: (02) 834 8100<br>Fax: (02) 834 8114<br>Email: info@eclipseeng.com.au<br>www.eclipseeng.com.au |         |                         |
| <b>DESIGN ARCHITECT:</b><br><b>Facility Design Group</b><br>ARCHITECTS<br>19 The Terrace<br>Cammermore NSW 2160<br>Phone: (02) 4446 8777<br>Fax: (02) 4446 1077<br>Email: info@fdg.com.au<br>www.fdg.com.au              |         |                         |
| <b>CLIENT:</b><br><b>SHOALHAVEN CITY COUNCIL</b>   |         |                         |
| <b>PROJECT NAME:</b><br><b>NORTHERN SHOALHAVEN INDOOR SPORTS CENTRE</b>   |         |                         |
| <b>DRAWING TITLE:</b><br><b>ROOF PLAN</b>   |         |                         |
| B1 PRINT SIZE   |         |                         |
| DATE:   | 20.2.12 | DRAWING NO.             |
| SCALE:   | 1:200   | A.101                   |
| JOB NO.:   | W175    | DEVELOPMENT APPLICATION |
| DRAWN BY: E. BALATTI CHECKED BY: S. JOHANSSON   |         |                         |
| <small>Copyright © Facility Design Group Pty. Limited. All rights reserved. Do not scale off drawings. Work to indicated dimensions only. Verify dimensions on site prior to construction work.</small>                  |         |                         |

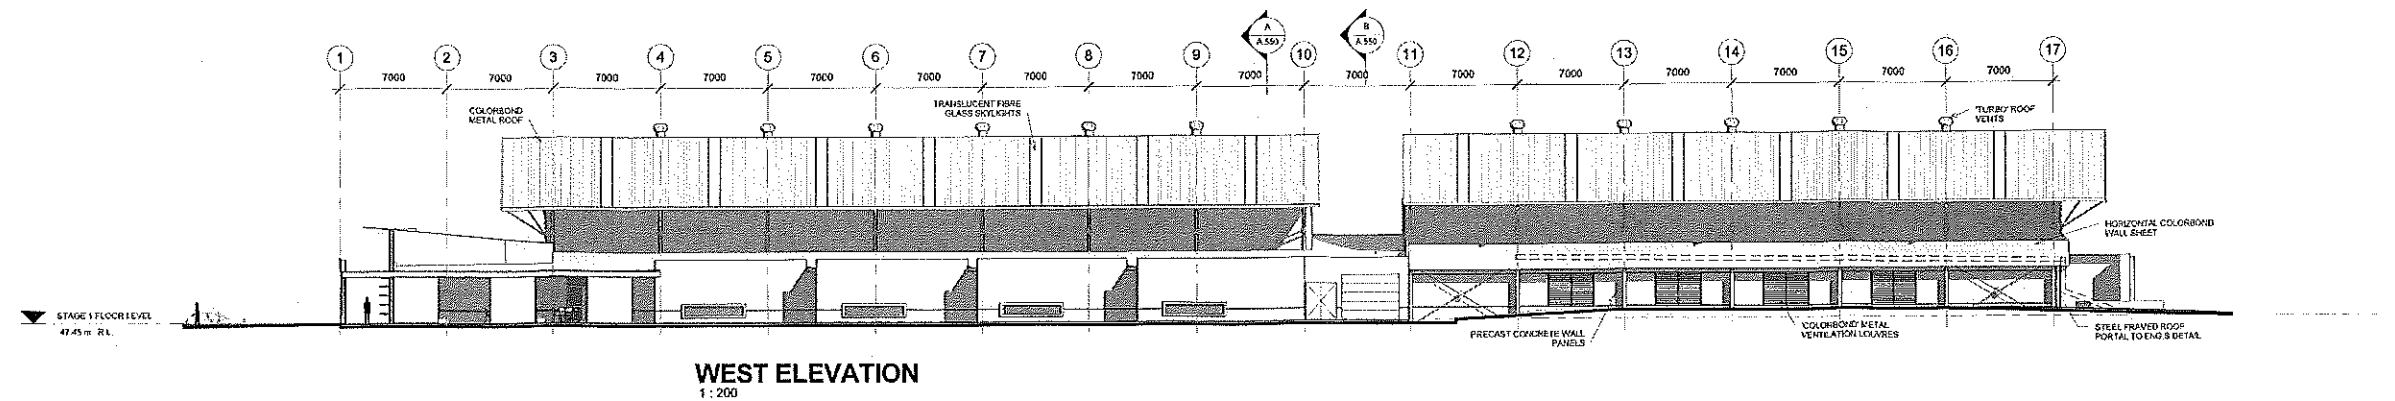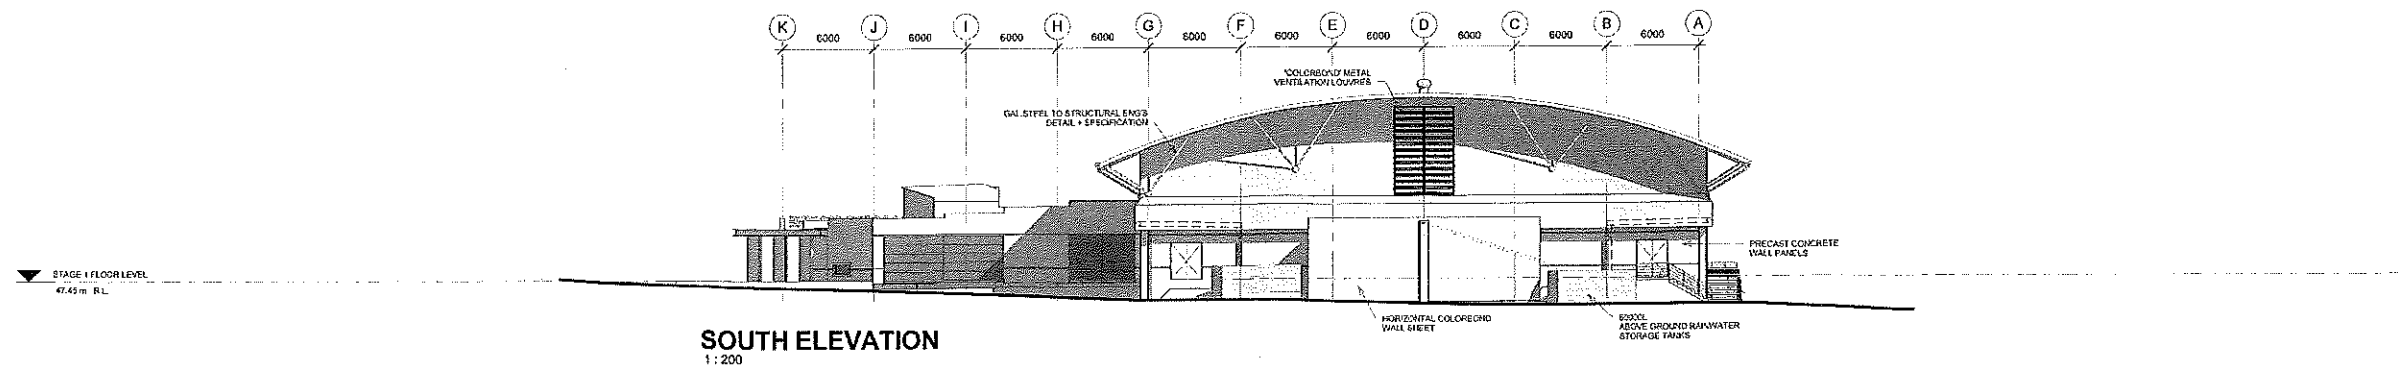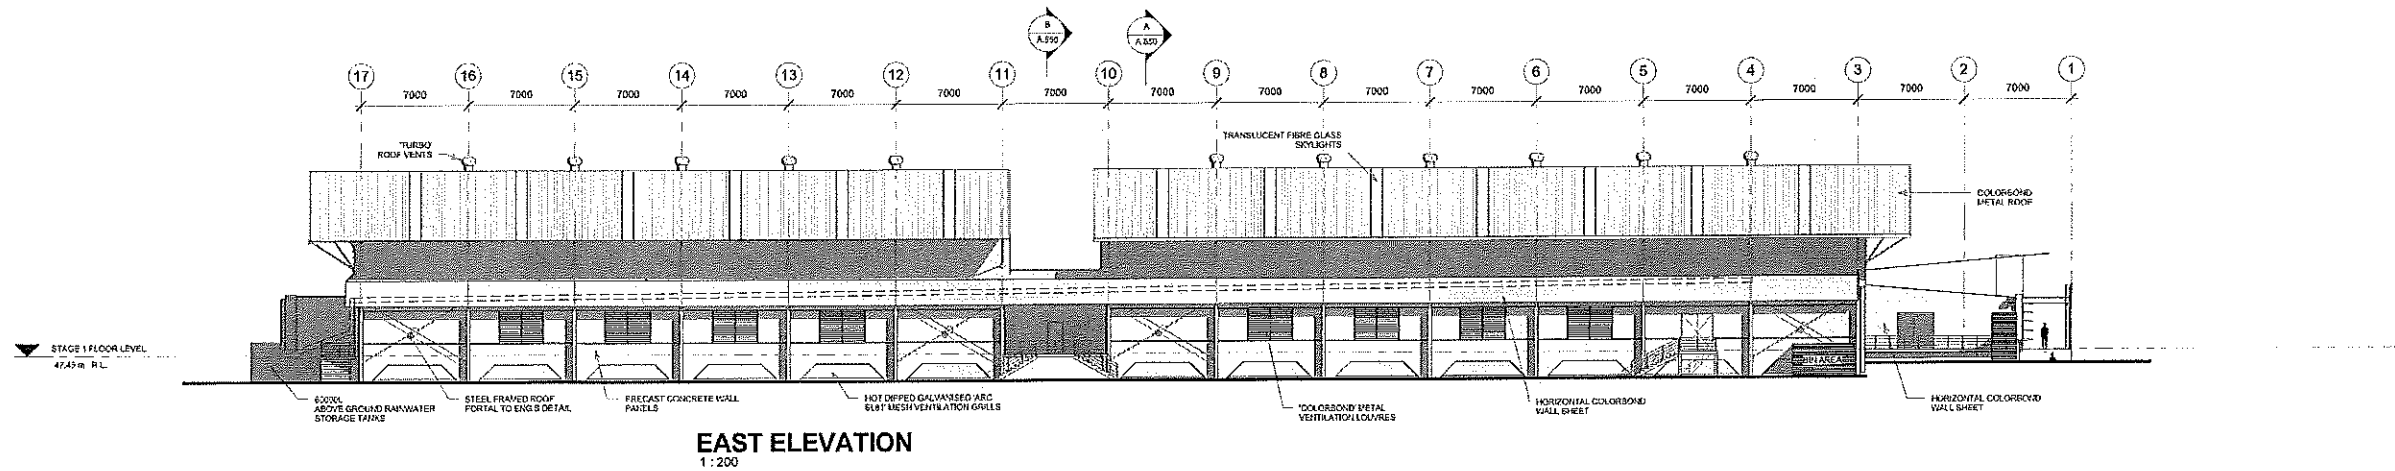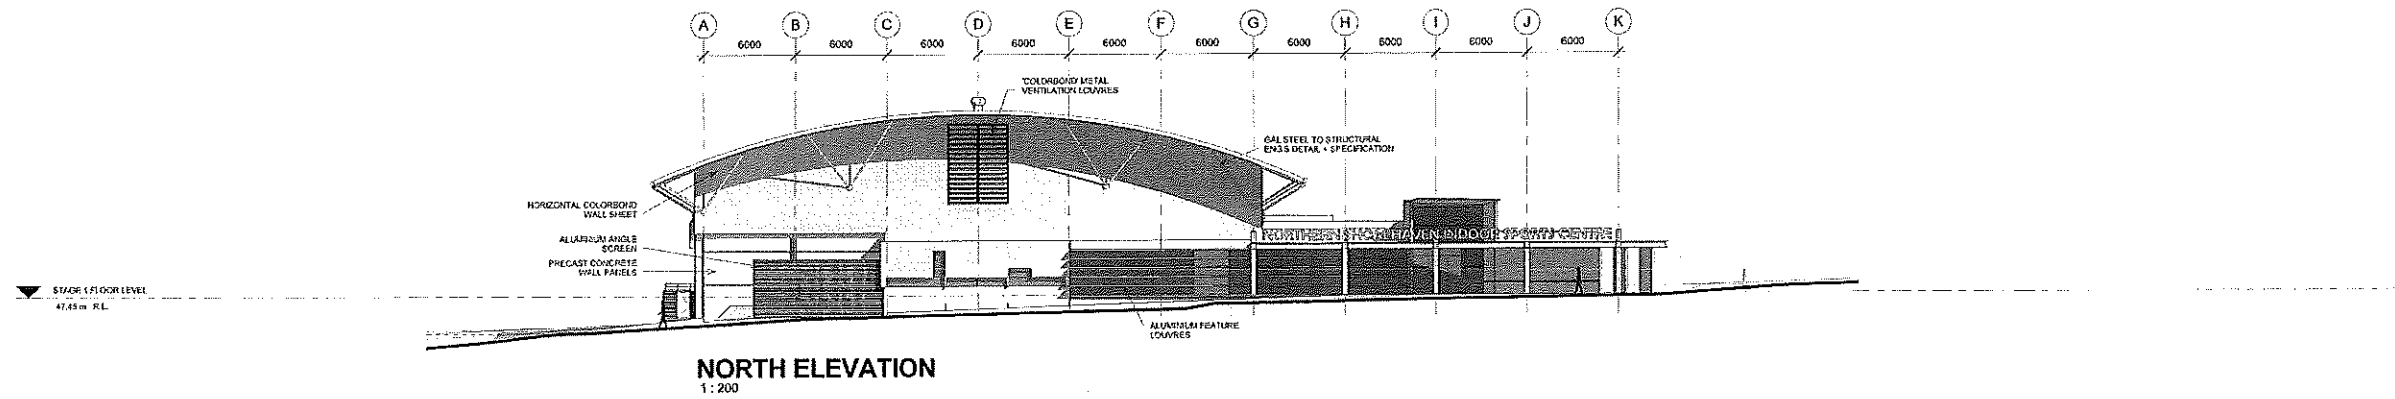

|   |            |                         |              |
|---|------------|-------------------------|--------------|
| All Architectural drawing sheets to be cross-referenced with other relevant disciplines.   |            |                         |              |
| DATE   | 20.2.12    | BY                      | EB           |
| ISSUE   | DATE       | BY                      |              |
| CIVIL ENGINEER: 20419 Century Court<br>ECLIPSE CONSULTING ENGINEERS<br>20419 Century Court, Wollongong NSW 2522<br>Phone: (02) 8552 5555 Fax: (02) 8552 0112<br>20419 Century Court, Wollongong NSW 2522<br>Email: info@eclipse-engineers.com.au www.eclipse-engineers.com.au |            |                         |              |
| DESIGN ARCHITECT:<br><b>Facility Design Group</b><br>ARCHITECTS<br>18 The Terrace Phone: (02) 4348 0172<br>Wollongong, NSW 2522 Fax: (02) 4348 0077<br>www.fdg.com.au   |            |                         |              |
| CLIENT:<br><b>SHOALHAVEN CITY COUNCIL</b>   |            |                         |              |
| PROJECT NAME:<br><b>NORTHERN SHOALHAVEN INDOOR SPORTS CENTRE</b>   |            |                         |              |
| DRAWING TITLE:<br><b>ELEVATIONS</b>   |            |                         |              |
| B1 PRINT SIZE   |            |                         |              |
| DATE:   | 20.2.12    | DRAWING NO.             | A.500        |
| SCALE:   | 1:200      |                         |              |
| JOB NO.:   | W175       | DEVELOPMENT APPLICATION |              |
| DRAWN BY:   | E. BALATTI | CHECKED BY:             | S. JOHANSSON |
| COPYRIGHT FACILITY DESIGN GROUP PTY. LIMITED. ALL RIGHTS RESERVED.<br>DO NOT SCALE OR REPRODUCE. WORK TO INDICATED DIMENSIONS ONLY.<br>VERIFY DIMENSIONS ON SITE PRIOR TO CONSTRUCTION.                                                                                       |            |                         |              |

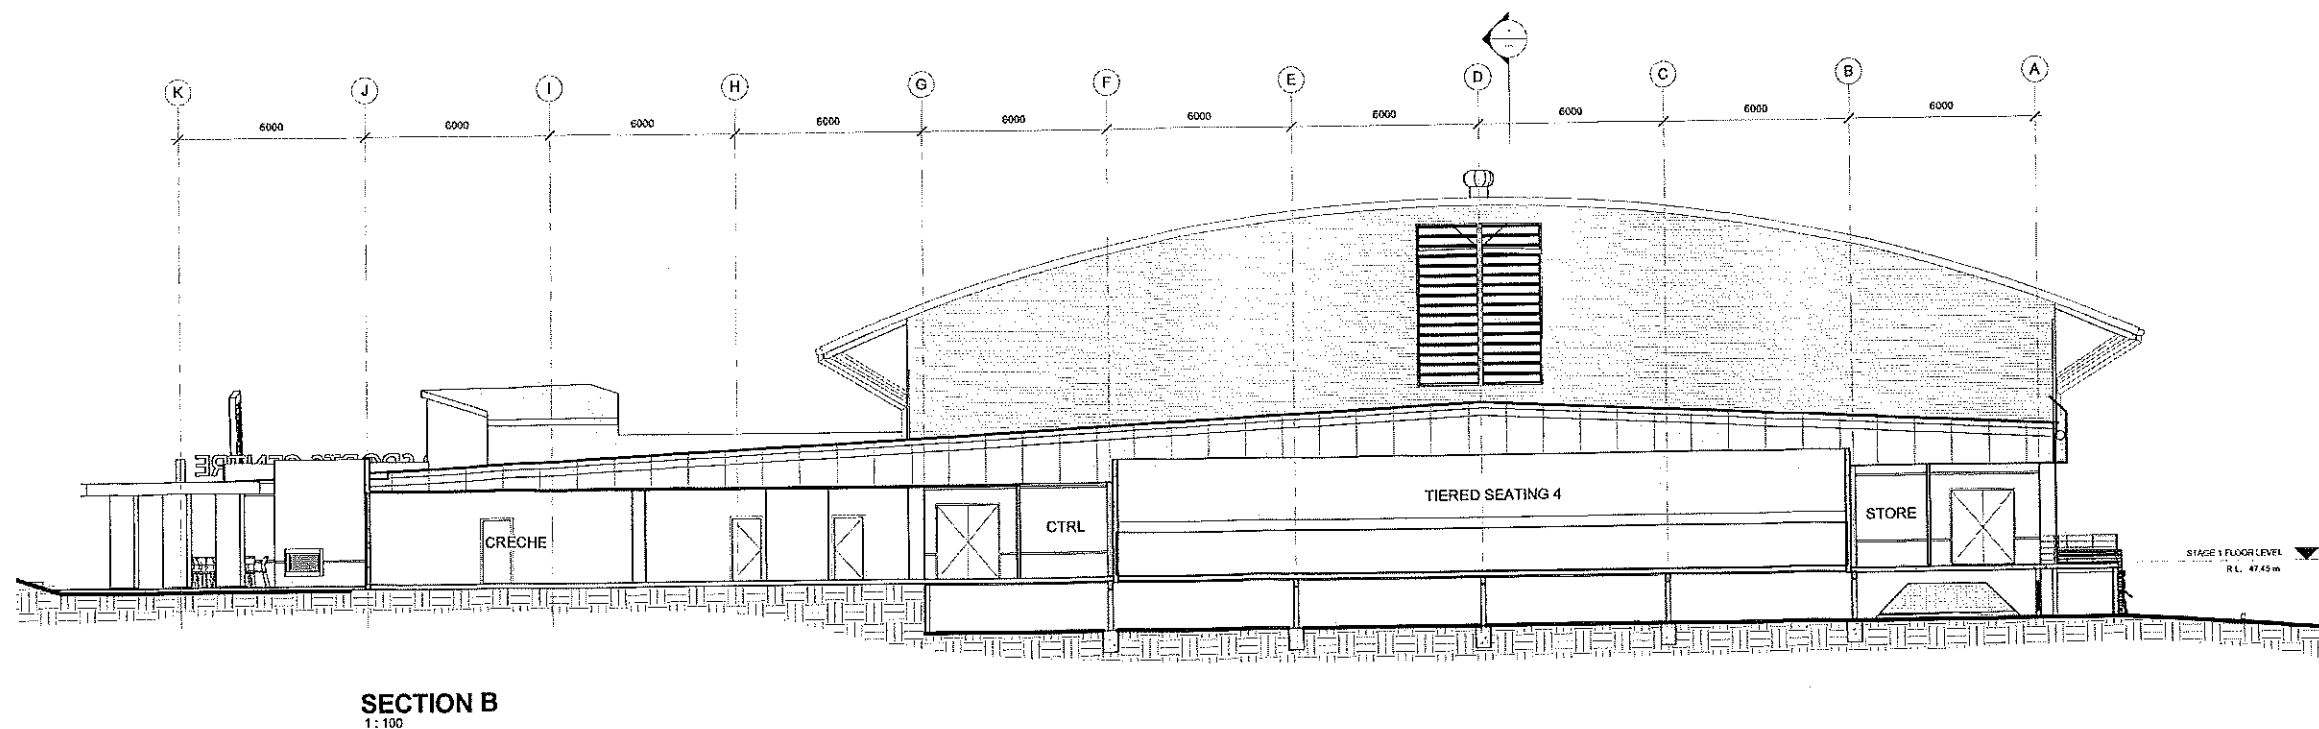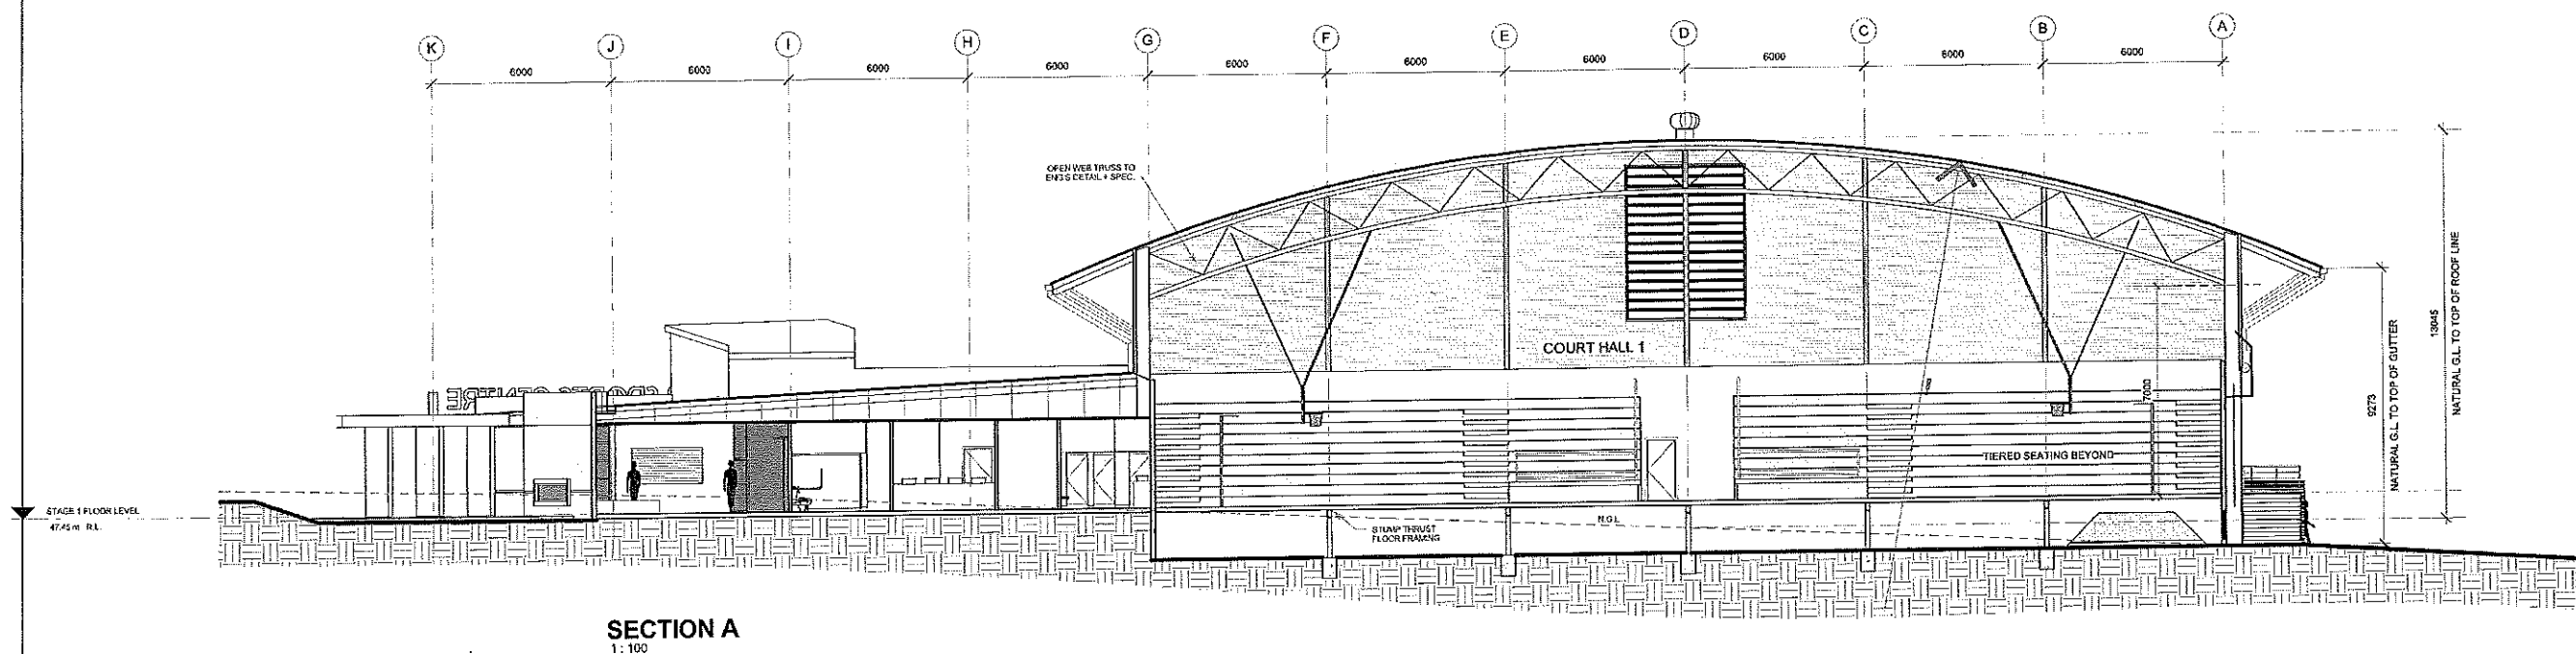

|   |         |                         |                          |
|---|---------|-------------------------|--------------------------|
| All Architectural drawing sheets to be cross-referenced with other relevant disciplines.   |         |                         |                          |
| DATE   | 20.2.12 | BY                      | EP                       |
| ISSUE   | DATE    | BY                      |                          |
| CIVIL ENGINEER<br><b>ECLIPSE</b> CONSULTING ENGINEERS<br>30/11 Century Circuit<br>Wollongong NSW 2520<br>Phone: (02) 8244 8000<br>Fax: (02) 8244 8000<br>Email: info@eclipse.com.au<br>www.eclipse.com.au                                                                          |         |                         |                          |
| DESIGN ARCHITECT<br><b>Facility Design Group</b><br>19 The Terrace<br>Cammeray NSW 1585<br>Phone: (02) 4418 0777<br>Fax: (02) 4418 1077<br>Email: info@fdg.com.au<br>www.fdg.com.au                                                                                                |         |                         |                          |
| CLIENT<br><b>SHOALHAVEN CITY COUNCIL</b>   |         |                         |                          |
| PROJECT NAME<br><b>NORTHERN SHOALHAVEN INDOOR SPORTS CENTRE</b>   |         |                         |                          |
| DRAWING TITLE<br><b>SECTIONS</b>   |         |                         |                          |
| B1 PRINT SIZE   |         |                         |                          |
| DATE:   | 20.2.12 | DRAWING NO.             | A.550                    |
| SCALE:   | 1:100   | DEVELOPMENT APPLICATION |                          |
| JOB NO.:   | W175    | DRAWN BY: E. BALATTI    | CHECKED BY: S. JOHANSSON |
| COPYRIGHT FACILITY DESIGN GROUP PTY. LIMITED. ALL RIGHTS RESERVED.<br>NO PART SCALE OR DRAWINGS WORK TO BE REPRODUCED OR TRANSMITTED IN ANY FORM OR BY ANY MEANS, ELECTRONIC OR MECHANICAL, INCLUDING PHOTOCOPYING, RECORDING, OR BY ANY INFORMATION STORAGE AND RETRIEVAL SYSTEM. |         |                         |                          |

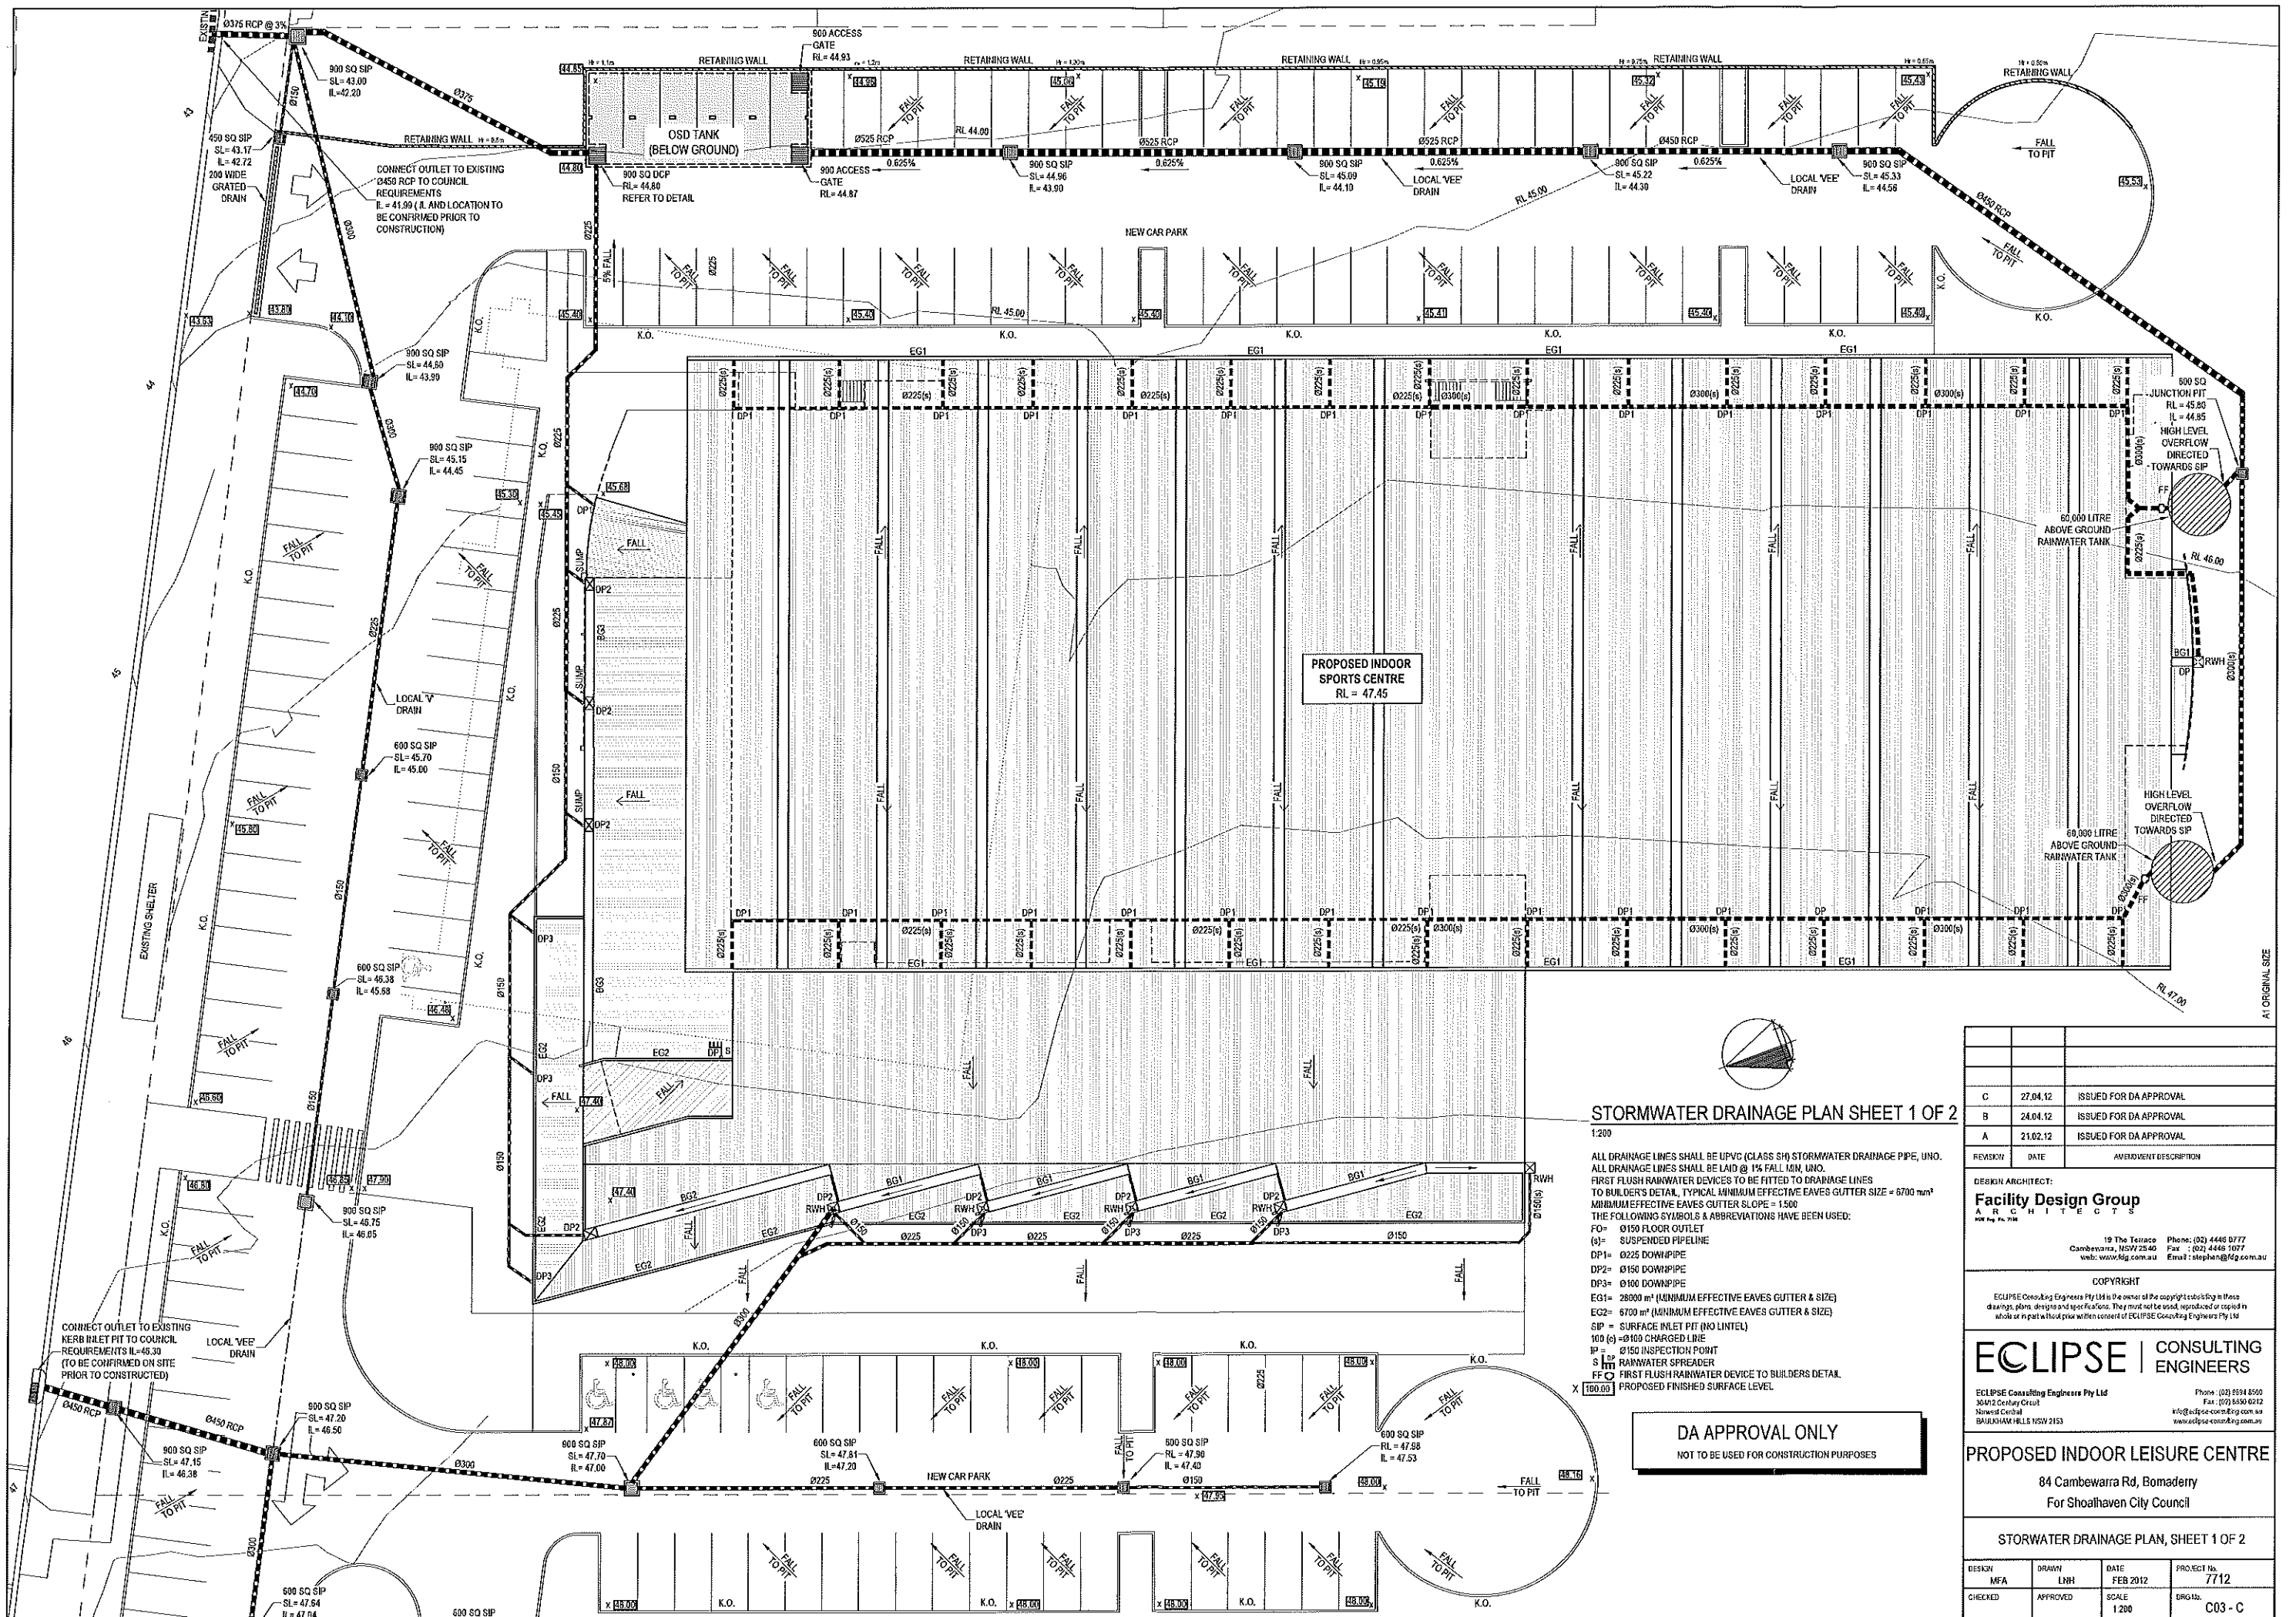

STORMWATER DRAINAGE PLAN SHEET 1 OF 2

1:200

ALL DRAINAGE LINES SHALL BE UPVC (CLASS SH) STORMWATER DRAINAGE PIPE, UNO. ALL DRAINAGE LINES SHALL BE LAID @ 1% FALL MIN. UNO. FIRST FLUSH RAINWATER DEVICES TO BE FITTED TO DRAINAGE LINES TO BUILDERS DETAIL. TYPICAL MINIMUM EFFECTIVE EAVES GUTTER SIZE = 6700 mm<sup>2</sup> MINIMUM EFFECTIVE EAVES GUTTER SLOPE = 1:500. THE FOLLOWING SYMBOLS & ABBREVIATIONS HAVE BEEN USED:

FO = 0150 FLOOR OUTLET  
(s) = SUSPENDED PIPELINE  
DP1 = 0225 DOWNPIPE  
DP2 = 0150 DOWNPIPE  
DP3 = 0100 DOWNPIPE  
EG1 = 28000 m<sup>2</sup> (MINIMUM EFFECTIVE EAVES GUTTER & SIZE)  
EG2 = 6700 m<sup>2</sup> (MINIMUM EFFECTIVE EAVES GUTTER & SIZE)  
SIP = SURFACE INLET PIT (NO LINTEL)  
100 (s) = 0100 CHARGED LINE  
IP = 0150 INSPECTION POINT  
S = RAINWATER SPREADER  
FFC = FIRST FLUSH RAINWATER DEVICE TO BUILDERS DETAIL  
X [760.0] = PROPOSED FINISHED SURFACE LEVEL

DA APPROVAL ONLY  
NOT TO BE USED FOR CONSTRUCTION PURPOSES

|   |          |                        |
|---|----------|------------------------|
| C   | 27.04.12 | ISSUED FOR DA APPROVAL |
| B   | 24.04.12 | ISSUED FOR DA APPROVAL |
| A   | 21.02.12 | ISSUED FOR DA APPROVAL |
| REVISION   | DATE     | AMENDMENT DESCRIPTION  |
| DESIGN ARCHITECT:   |          |                        |
| Facility Design Group   |          |                        |
| ARCHITECTS   |          |                        |
| 19 The Terrace<br>Cammeray, NSW 2154<br>www.fdg.com.au   |          |                        |
| Phone: (02) 4446 9777<br>Fax: (02) 4446 1077<br>Email: stephen@fdg.com.au   |          |                        |
| COPYRIGHT   |          |                        |
| ECLIPSE Consulting Engineers Pty Ltd is the owner of the copyright in these drawings, plans, designs and specifications. They must not be used, reproduced or copied in whole or in part without prior written consent of ECLIPSE Consulting Engineers Pty Ltd |          |                        |
| ECLIPSE CONSULTING ENGINEERS   |          |                        |
| ECLIPSE Consulting Engineers Pty Ltd<br>304/25 Century Circuit<br>Newcastle Central<br>NEWCASTLE NSW 2305   |          |                        |
| Phone: (02) 8994 8500<br>Fax: (02) 8994 0212<br>info@eclipse-engineers.com.au<br>www.eclipse-engineers.com.au   |          |                        |
| PROPOSED INDOOR LEISURE CENTRE   |          |                        |
| 84 Cambewarra Rd, Bomaderry<br>For Shoalhaven City Council   |          |                        |
| STORMWATER DRAINAGE PLAN, SHEET 1 OF 2   |          |                        |
| DESIGN   | DRAWN    | DATE                   |
| MFA   | LNH      | FEB 2012               |
| CHECKED   | APPROVED | SCALE                  |
|   |          | 1:200                  |
| PROJECT No.   |          | 7712                   |
| DRG No.   |          | C03 - C                |

