


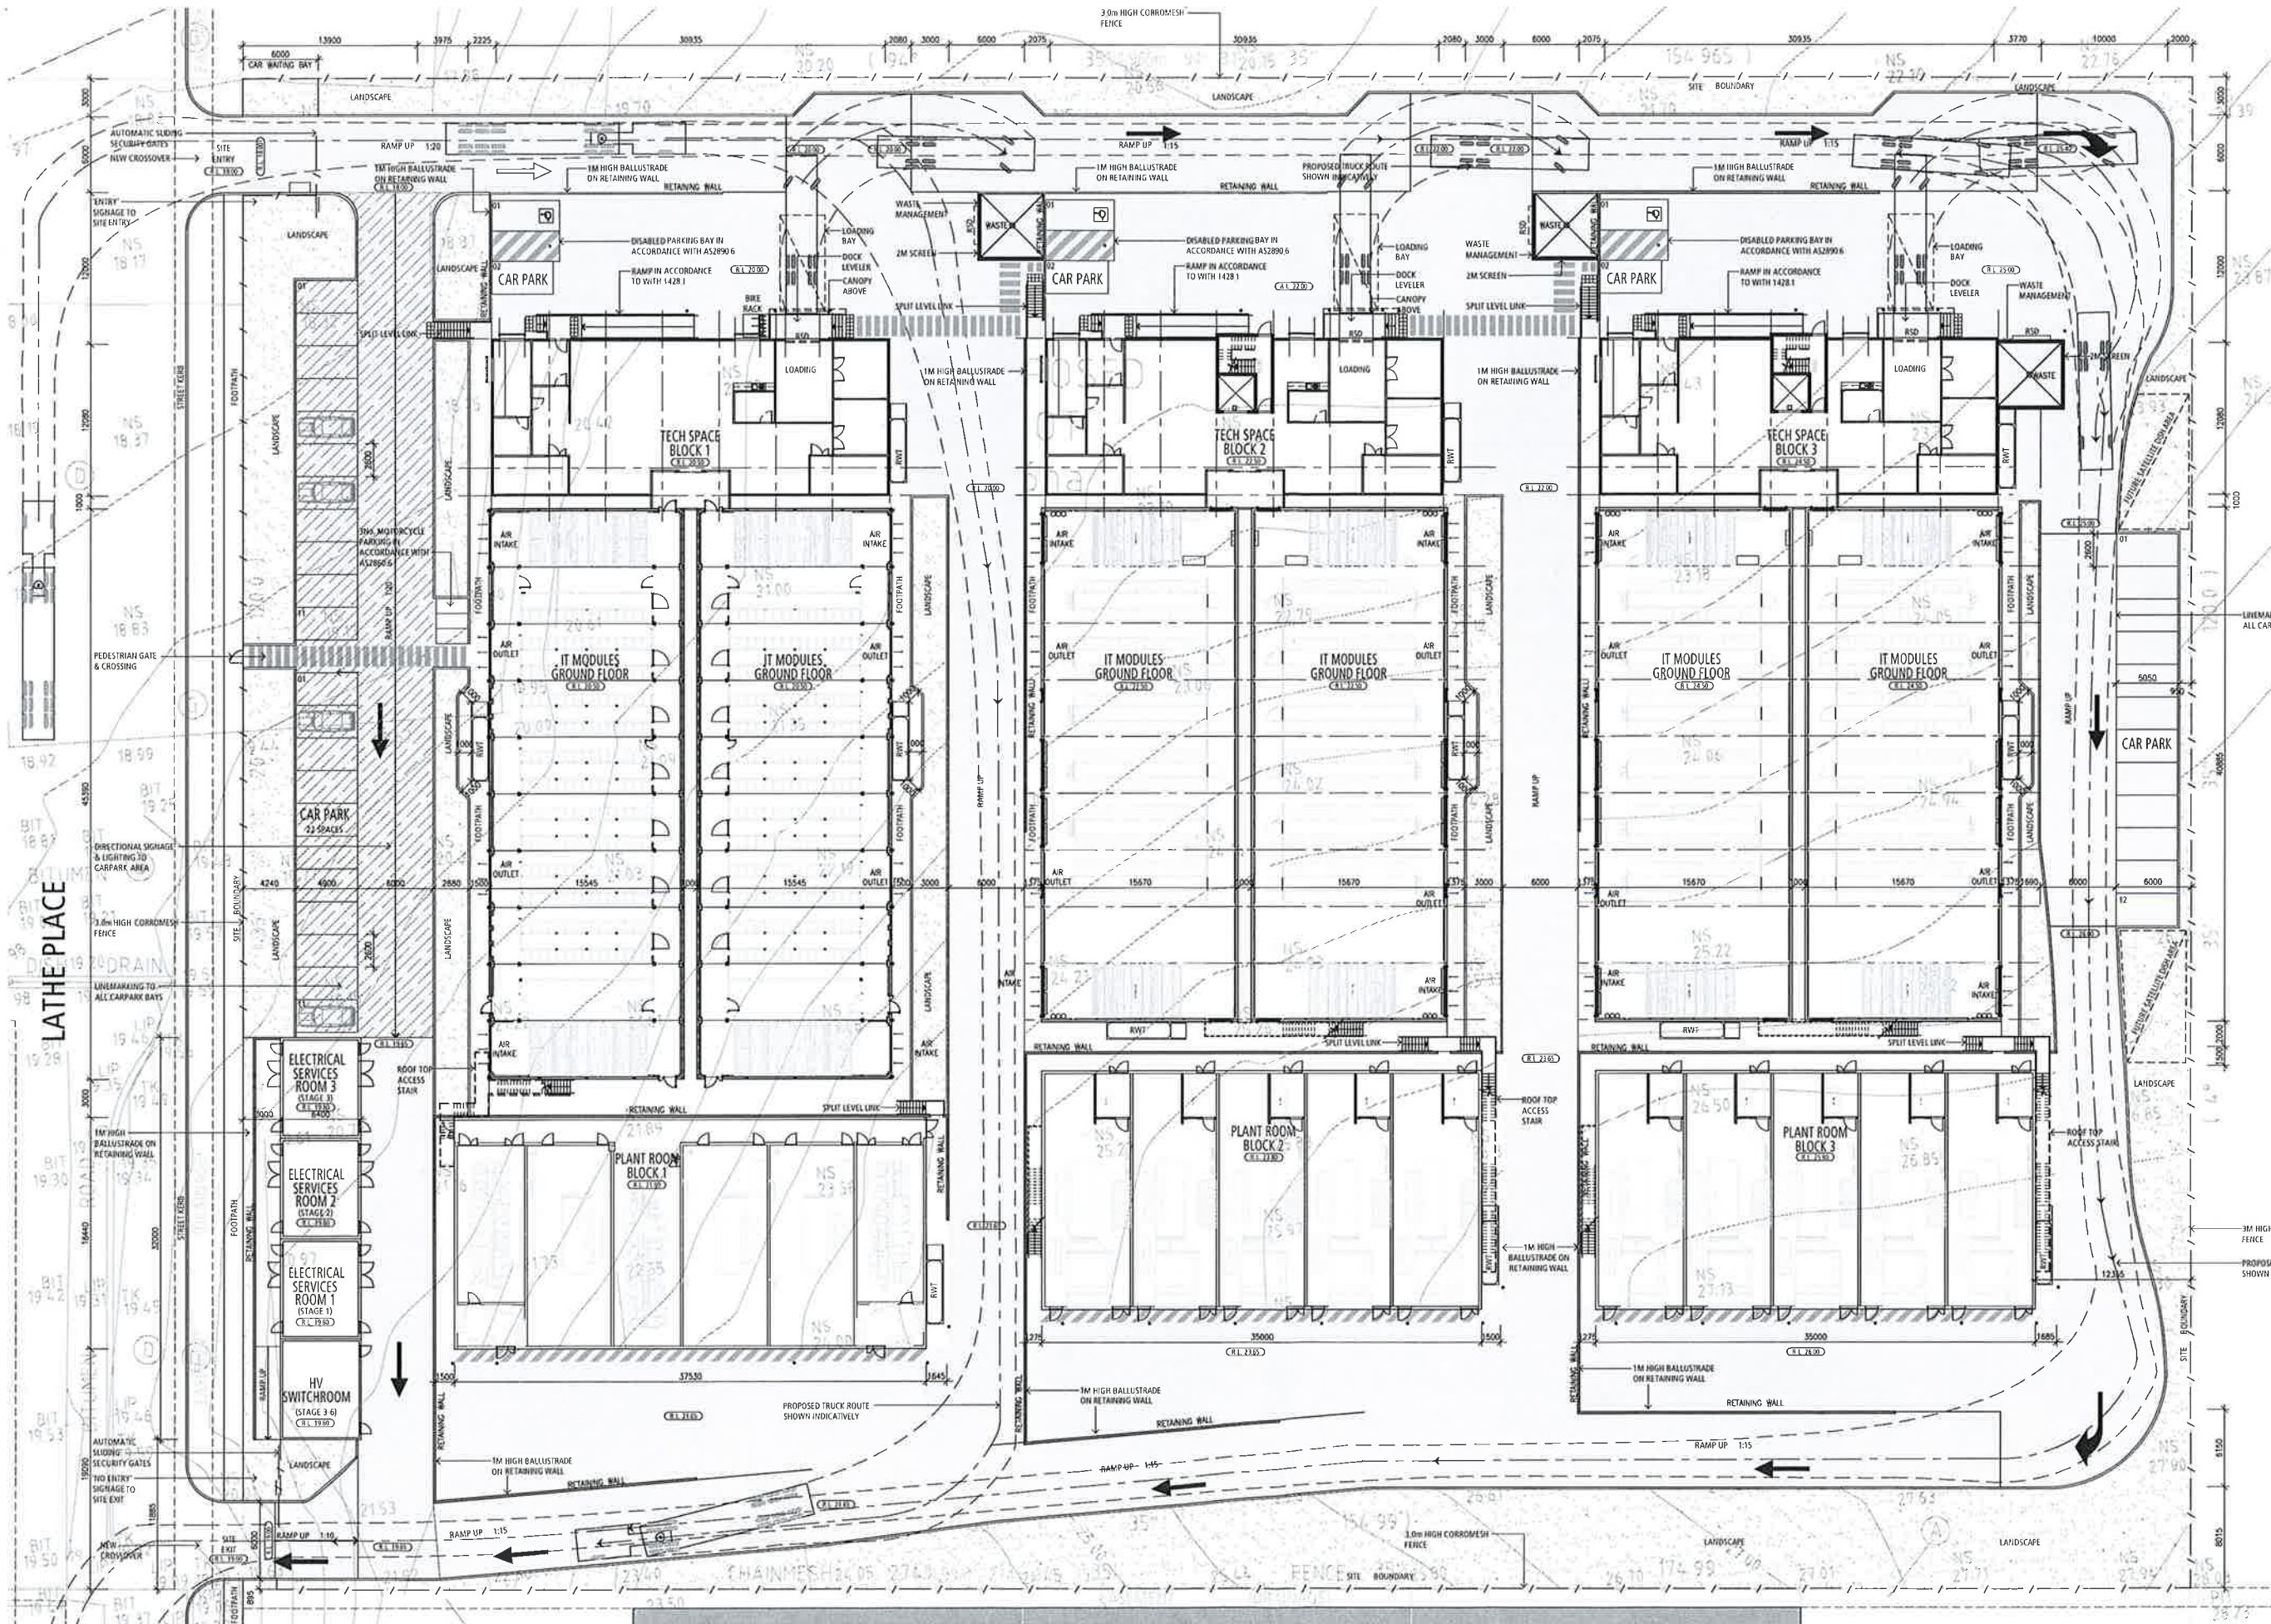

LEGEND

- [Pattern] INDICATES EXTENT OF HEAVY DUTY PAVEMENT TO CIVIL ENGINEERS DETAILS
- [Pattern] INDICATES EXTENT OF LIGHT DUTY PAVEMENT TO CIVIL ENGINEERS DETAILS
- [Pattern] AREA OF LANDSCAPING, REFER TO LANDSCAPE ARCHITECTS DRAWINGS FOR LANDSCAPE LAYOUT AND DETAILS
- [Pattern] AREA OF CRUSHED ROCK TEMPORARY CAR PARKING, REFER STAGING PLAN
- [Symbol] RWT DOUBLE STACKED RAIN WATER TANKS

DEVELOPMENT ANALYSIS

BUILDING	
BLADE ROOMS (GROUND FLOOR)	3970m ²
BLADE ROOMS (FIRST FLOOR)	2560m ²
TECHNICAL SPACE (GROUND FLOOR)	1206m ²
TECHNICAL SPACE (FIRST FLOOR)	804m ²
PLANT ROOMS (GROUND FLOOR)	2022m ²
PLANT ROOMS (FIRST FLOOR)	1330m ²
ELECTRICAL SERVICES BUILDING	205m ²
TOTAL BUILDING AREA	12097m²
CARPARK REQUIREMENT	
CARS PROVIDED	40 NO.
SITE COVERAGE	
TOTAL SITE AREA	18,600m ²
SITE COVERAGE	39.8%
LANDSCAPE RATIO	
WASTE STORAGE AREA	75m ²

PROJECT:
METRONODE DATA CENTRE
INDUSTRIAL ROAD, UNANDERRA, NSW

TITLE:
**SITE PLAN:
PROPOSED**




CLIENT:
metronode

DATE: JUNE 13, 2012
DRAWN BY: AS
SCALE: 1:250 @ A1
SCALE: 1:500 @ A3


12039
TP04
A

WATSONYOUNG
ARCHITECTS//INTERIORS
8 grahan street prahran victoria 3181 australia acn 111 398 700
t: 03 9516 8555 f: 03 9516 8500 w: www.watsonyoung.com.au

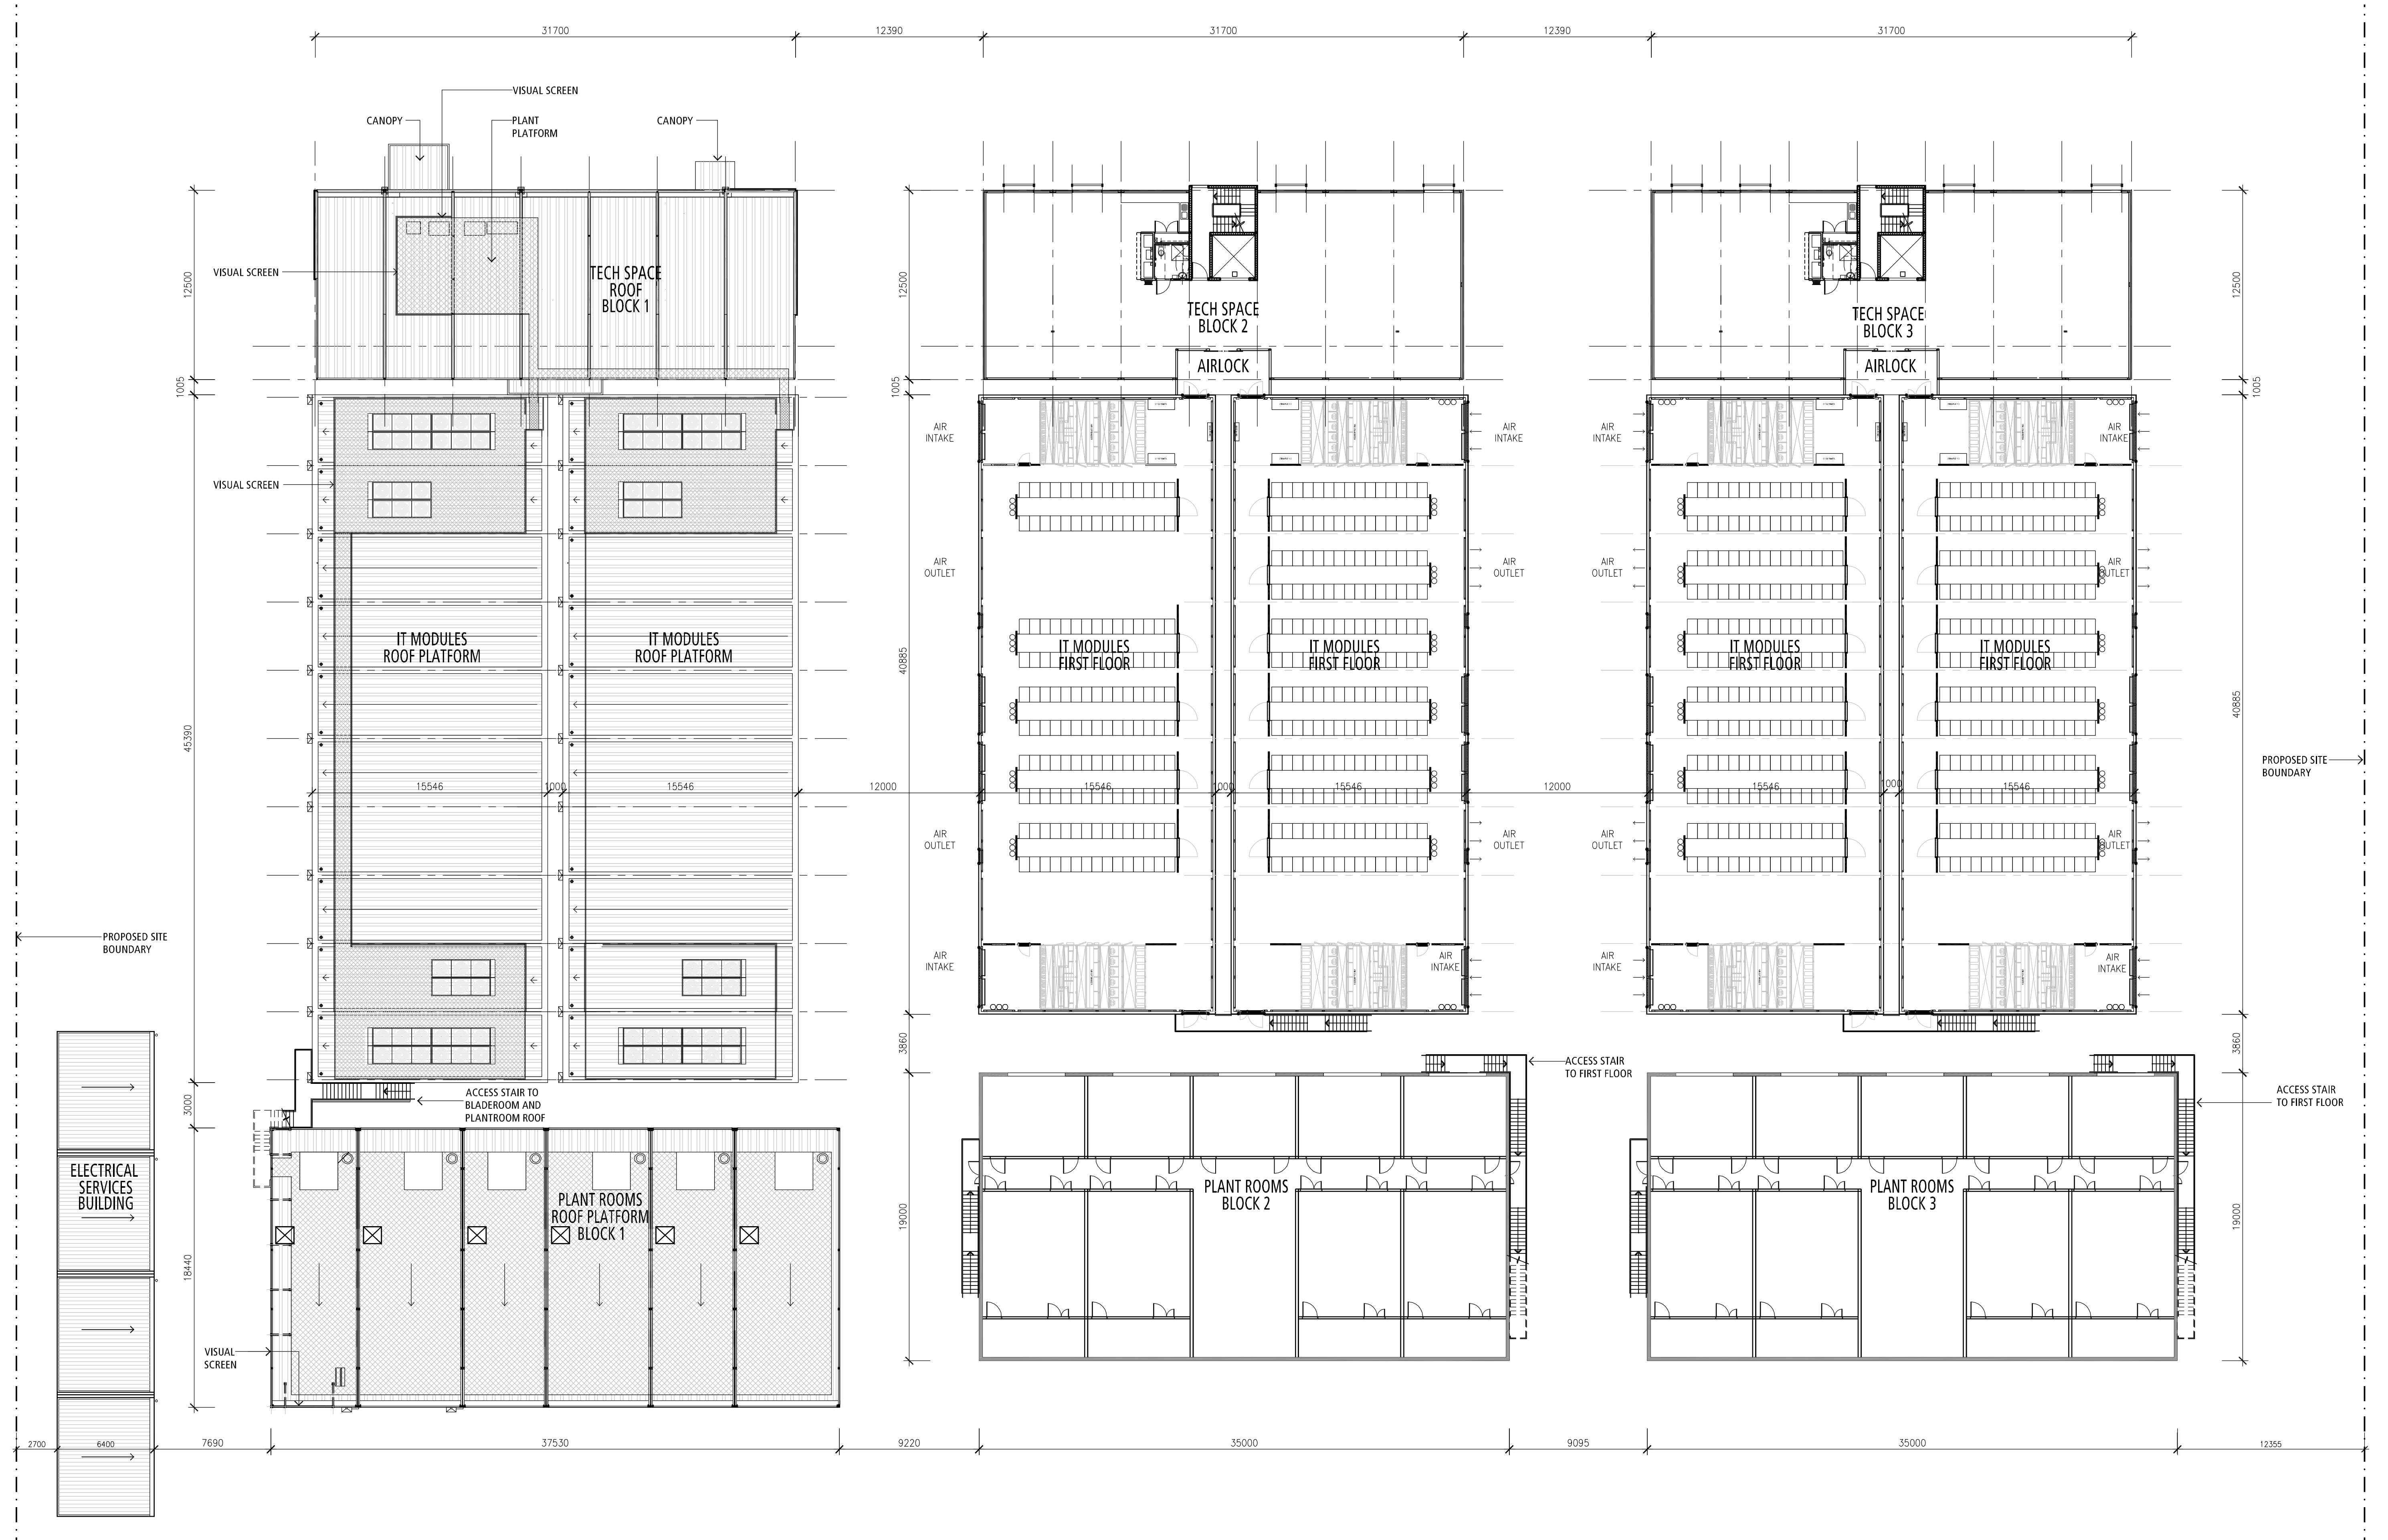

PROJECT:
METRONODE DATA CENTRE
INDUSTRIAL ROAD, UNANDERRA, NSW

TITLE:
FIRST FLOOR PLAN

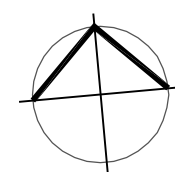

CLIENT:


DATE: JUNE 13, 2012
DRAWN BY: AS
SCALE: 1:200 @ A1
SCALE: N.T.S @ A3

JOB NO:	12039
DRAWING NO:	TP08
REVISION:	A


© COPYRIGHT WATSON YOUNG ARCHITECTS

WATSONYOUNG
ARCHITECTS//INTERIORS
8 grattan street prahran victoria 3181 australia acn: 111 398 700
t: 03 9516 8555 f: 03 9516 8500 w: www.watsonyoung.com.au



PROJECT:
METRONODE DATA CENTRE
INDUSTRIAL ROAD, UNANDERRA, NSW


TITLE:
ROOF PLAN

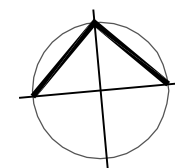


DATE: JUNE 13, 2012
DRAWN BY: AS
SCALE: 1:200 @ A1
SCALE: N.T.S @ A3

JOB NO: 12039
DRAWING NO: TP09
REVISION: A


WATSONYOUNG
ARCHITECTS//INTERIORS
8 grattan street prahran victoria 3181 australia acn: 111 398 700
t: 03 9516 8555 f: 03 9516 8500 w: www.watsonyoung.com.au

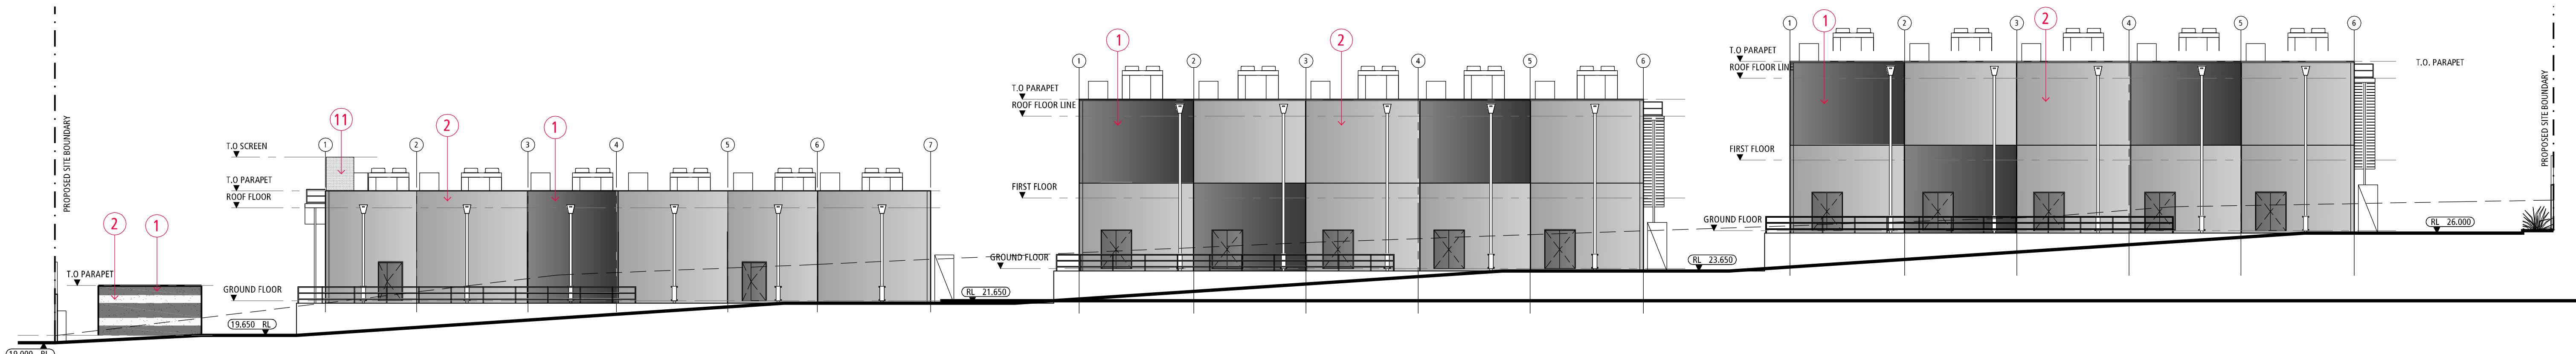


SOUTH ELEVATION
SCALE: 1:200

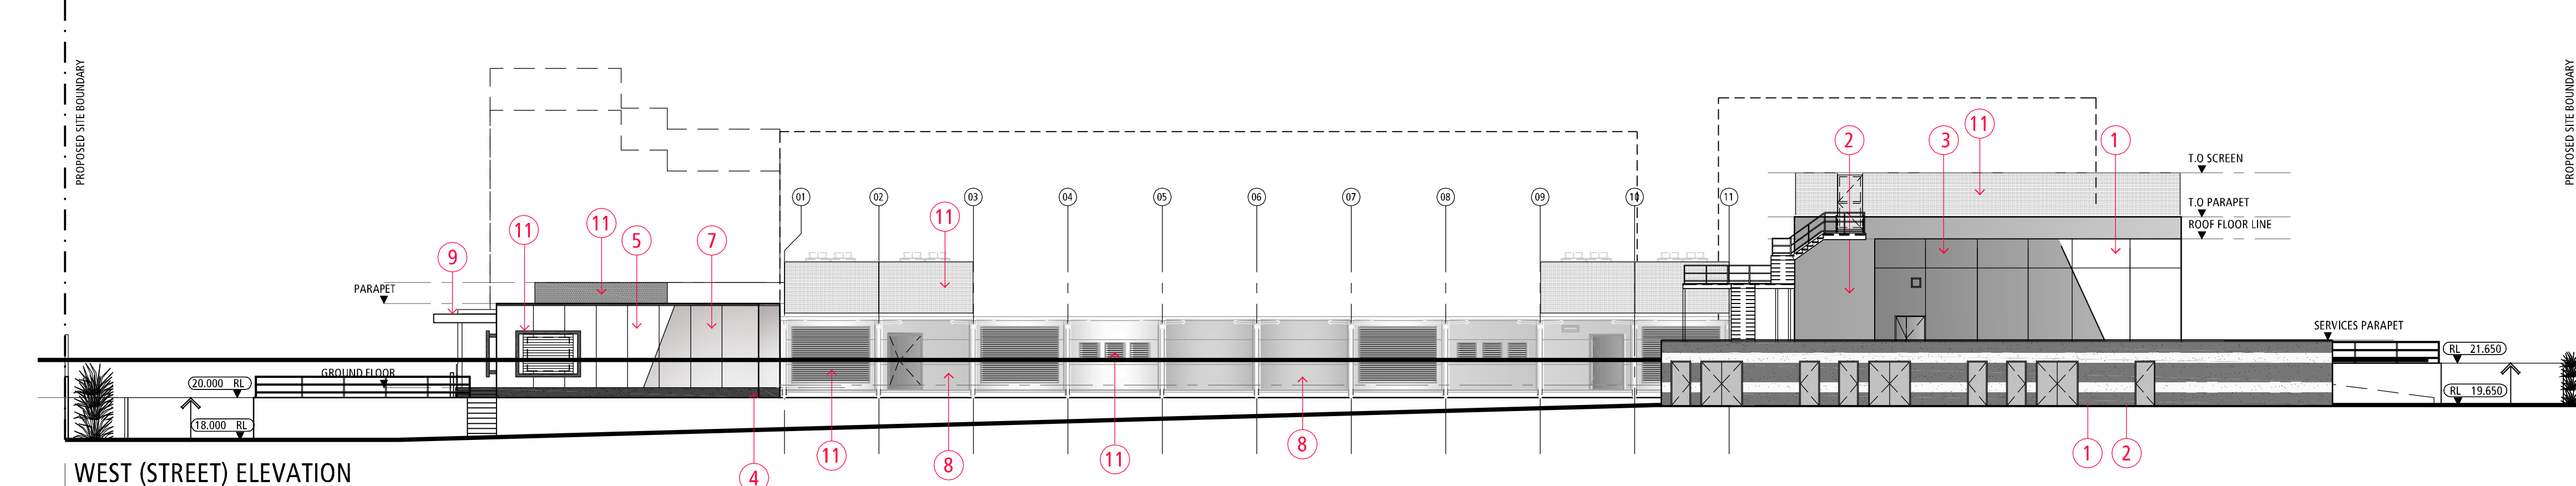

WEST (STREET) ELEVATION
SCALE: 1:200

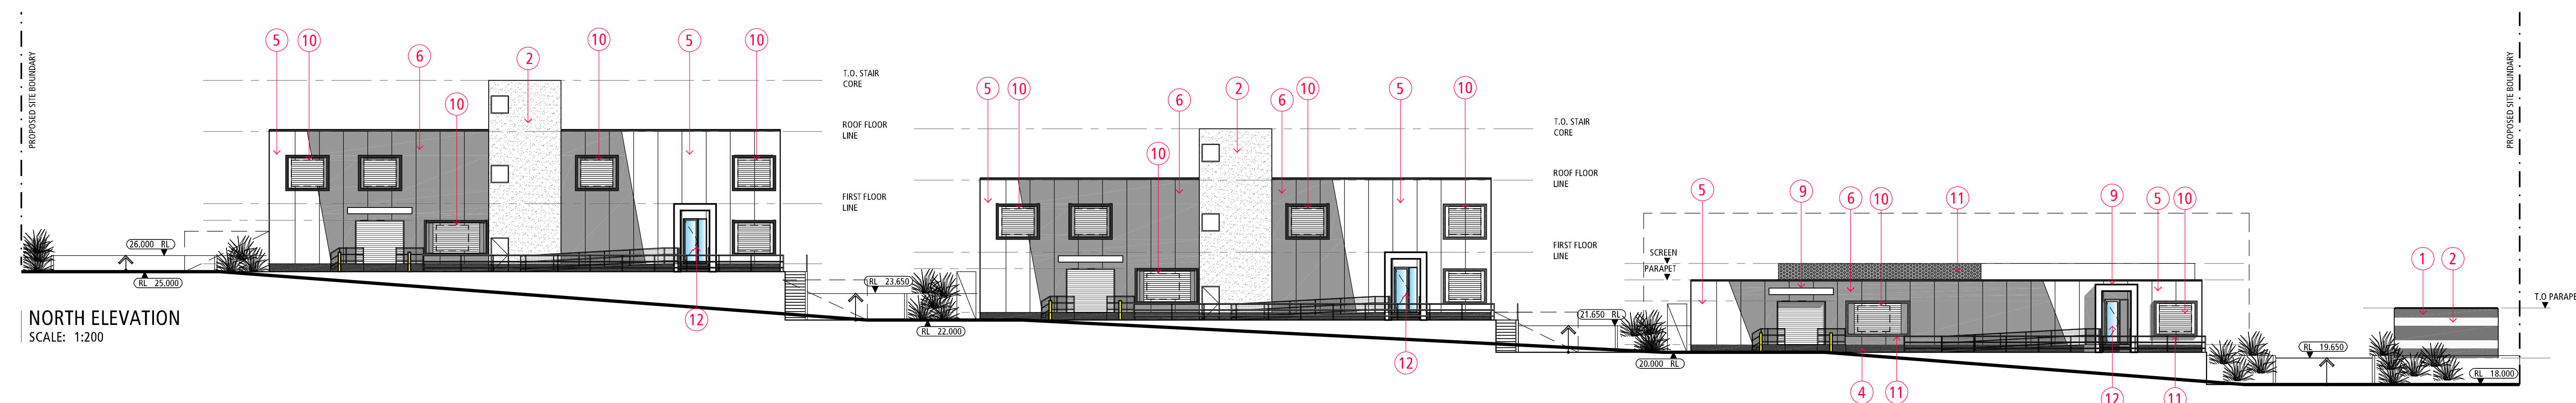

NORTH ELEVATION
SCALE: 1:200

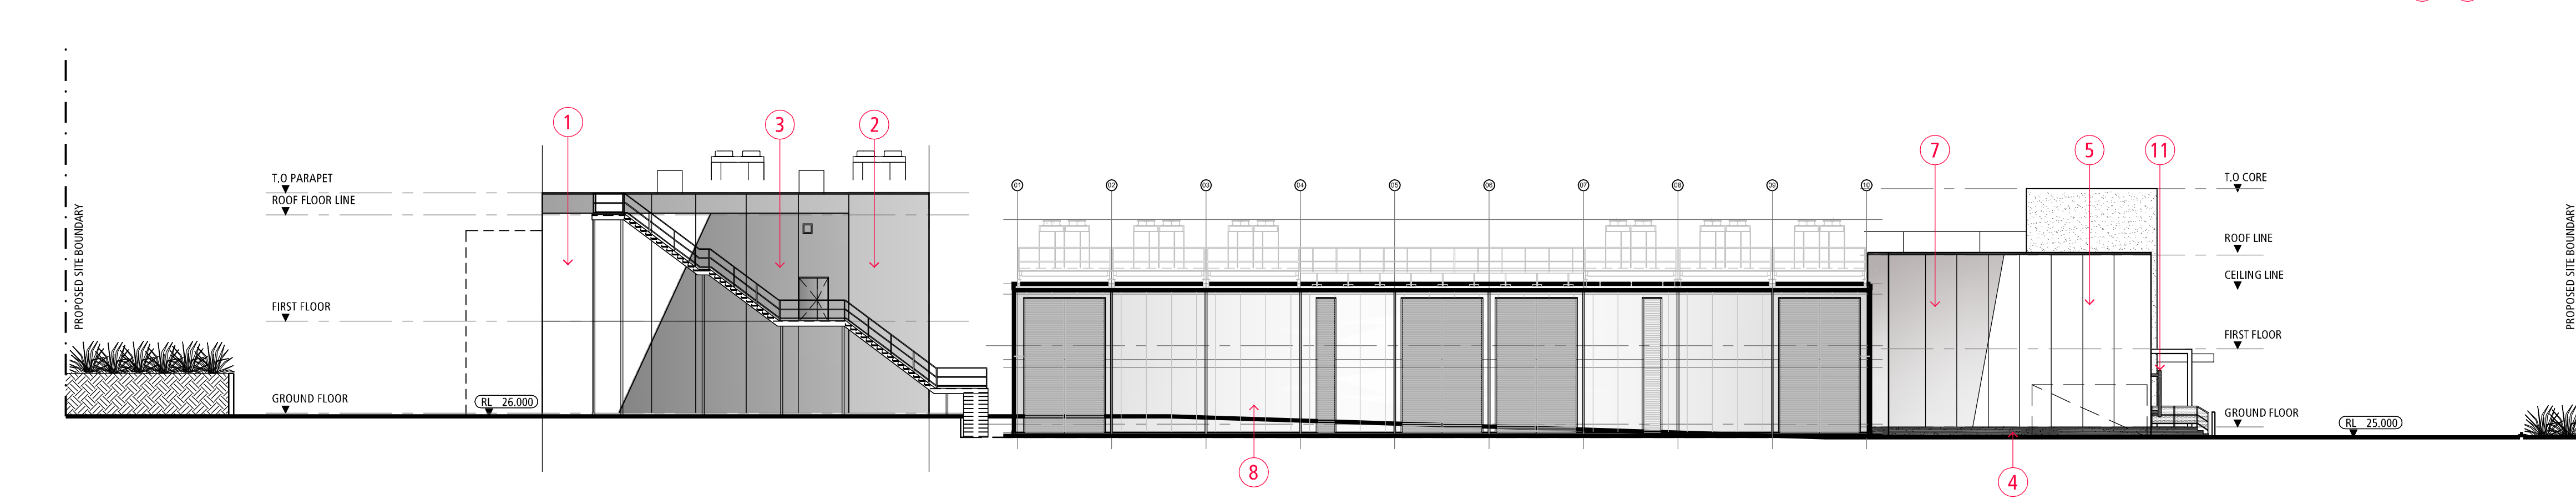

EAST ELEVATION
SCALE: 1:200

SCHEDULE

EXTERNAL FINISHES

- 1 PRECAST CONCRETE PANELS.
WARM GREY PAINT FINISH.
- 2 PRECAST CONCRETE PANELS.
LIGHT GREY PAINT FINISH.
- 3 PRECAST CONCRETE PANELS.
DARK GREY PAINT FINISH.
- 4 CONCRETE.
DARK GREY TEXTURE PAINT FINISH.
- 5 LIGHT WEIGHT PANELS.
WHITE PAINT FINISH.
- 6 LIGHT WEIGHT PANELS.
DARK GREY PAINT FINISH.
- 7 LIGHT WEIGHT PANELS.
LIGHT GREY PAINT FINISH.
- 8 CLADDING SYSTEM.
LIGHT GREY FINISH.
- 9 CANOPY ALUMINIUM CLADDING.
WHITE FINISH.
- 10 ALUMINIUM FRAMED CLEAR GLAZING.
BLACK POWDERCOAT FINISH.
- 11 STEEL FRAME & PERFORATED METAL SCREENS.
BLACK POWDERCOAT FINISH.
- 12 STEEL FRAMED DOOR & SIDE LIGHT.
BLACK POWDERCOAT FINISH.

PROJECT:
METRONODE DATA CENTRE
INDUSTRIAL ROAD, UNANDERRA, NSW

TITLE:
ELEVATIONS
COLOUR SCHEME

CLIENT:


DATE: JUNE 19, 2012
DRAWN BY: AS
SCALE: 1:200 @ A1
SCALE: N.T.S @ A3

JOB NO:
12039
DRAWING NO:
TP11
REVISION:
B

WATSONYOUNG
ARCHITECTS//INTERIORS
8 grattan street prahran victoria 3181 australia acn: 111 398 700
t: 03 9516 8555 f: 03 9516 8500 w: www.watsonyoung.com.au



TITLE:



ELEVATIONS
PROPOSED



JOB NO: 12039	
DRAWING NO: TP10	REVISION: B

WATSONYOUNG
ARCHITECTS//INTERIORS

8 grattan street prahran victoria 3181 australia acn: 111 398 700
t: 03 9516 8555 f: 03 9516 8500 w: www.watsonyoung.com.au

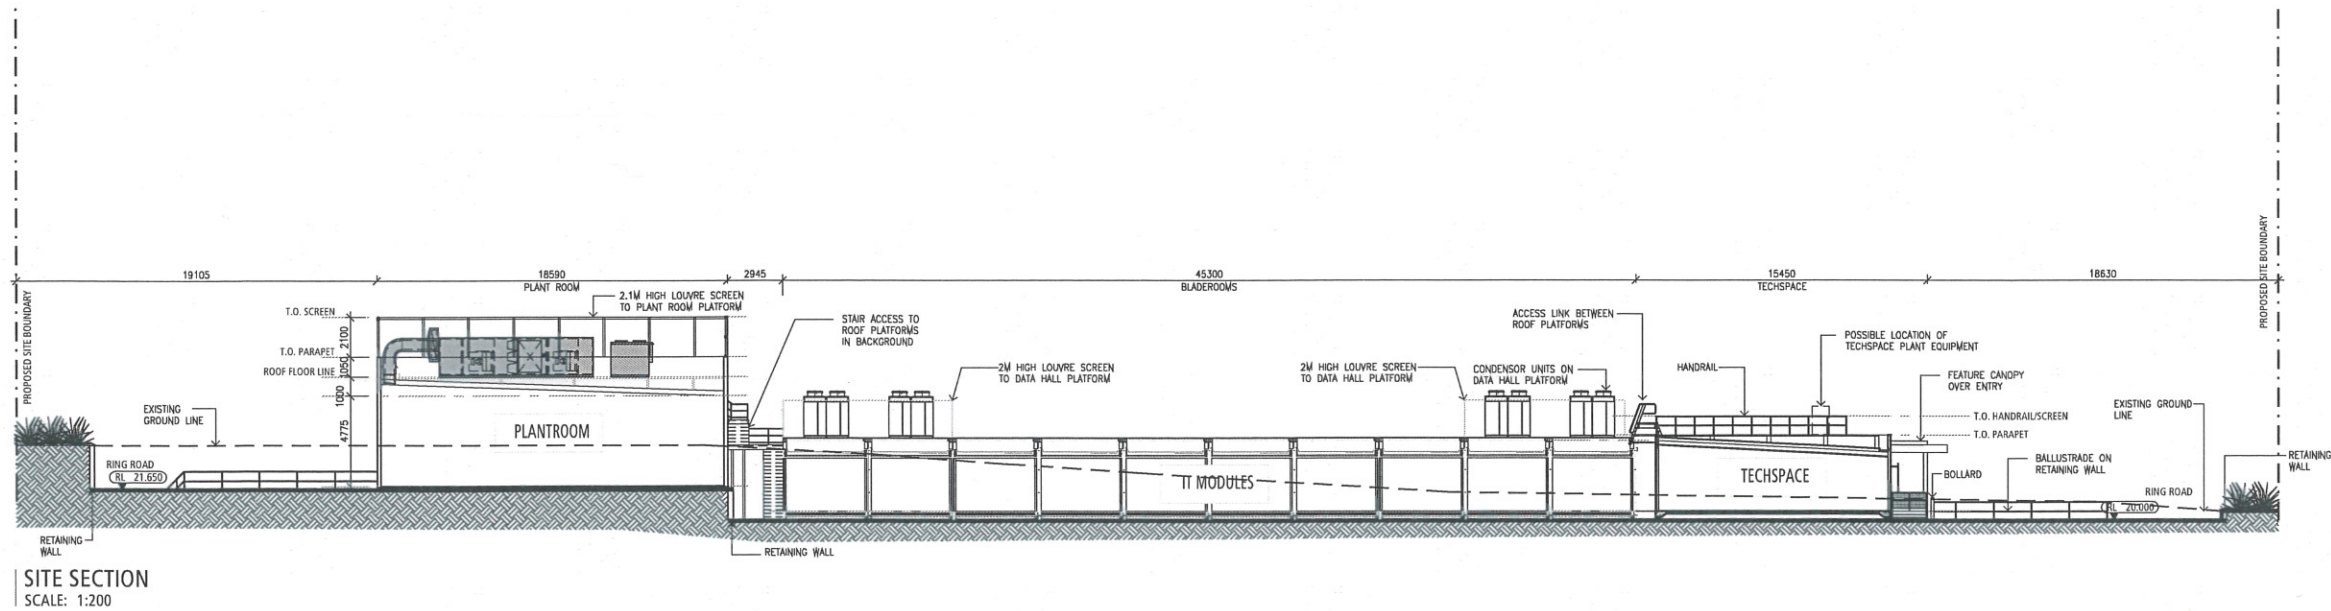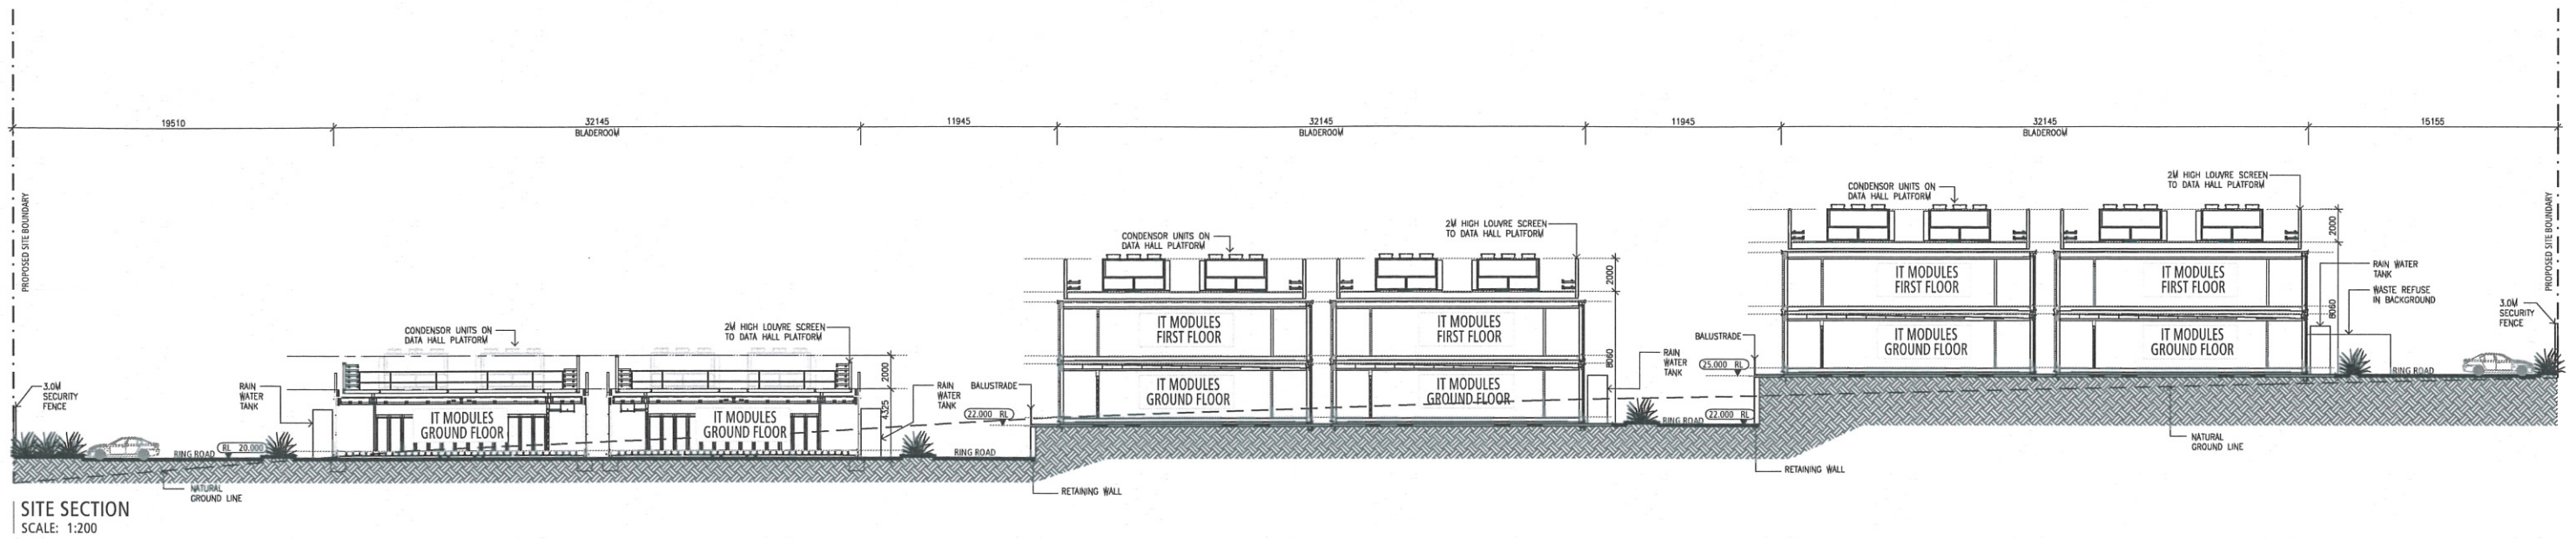

PROJECT:
METRONODE DATA CENTRE
INDUSTRIAL ROAD, UNANDERRA, NSW

TITLE:
SITE SECTION



DATE: JUNE 19, 2012
DRAWN BY: AS
SCALE: 1:200 @ A1
SCALE: N.T.S @ A3

JOB NO:
12039
DRAWING NO:
TP12
REVISION:
B

WATSONYOUNG
ARCHITECTS//INTERIORS
8 grattan street prahran victoria 3181 australia acn: 111 398 700
t: 03 9516 8555 f: 03 9516 8500 w: www.watsonyoung.com.au