


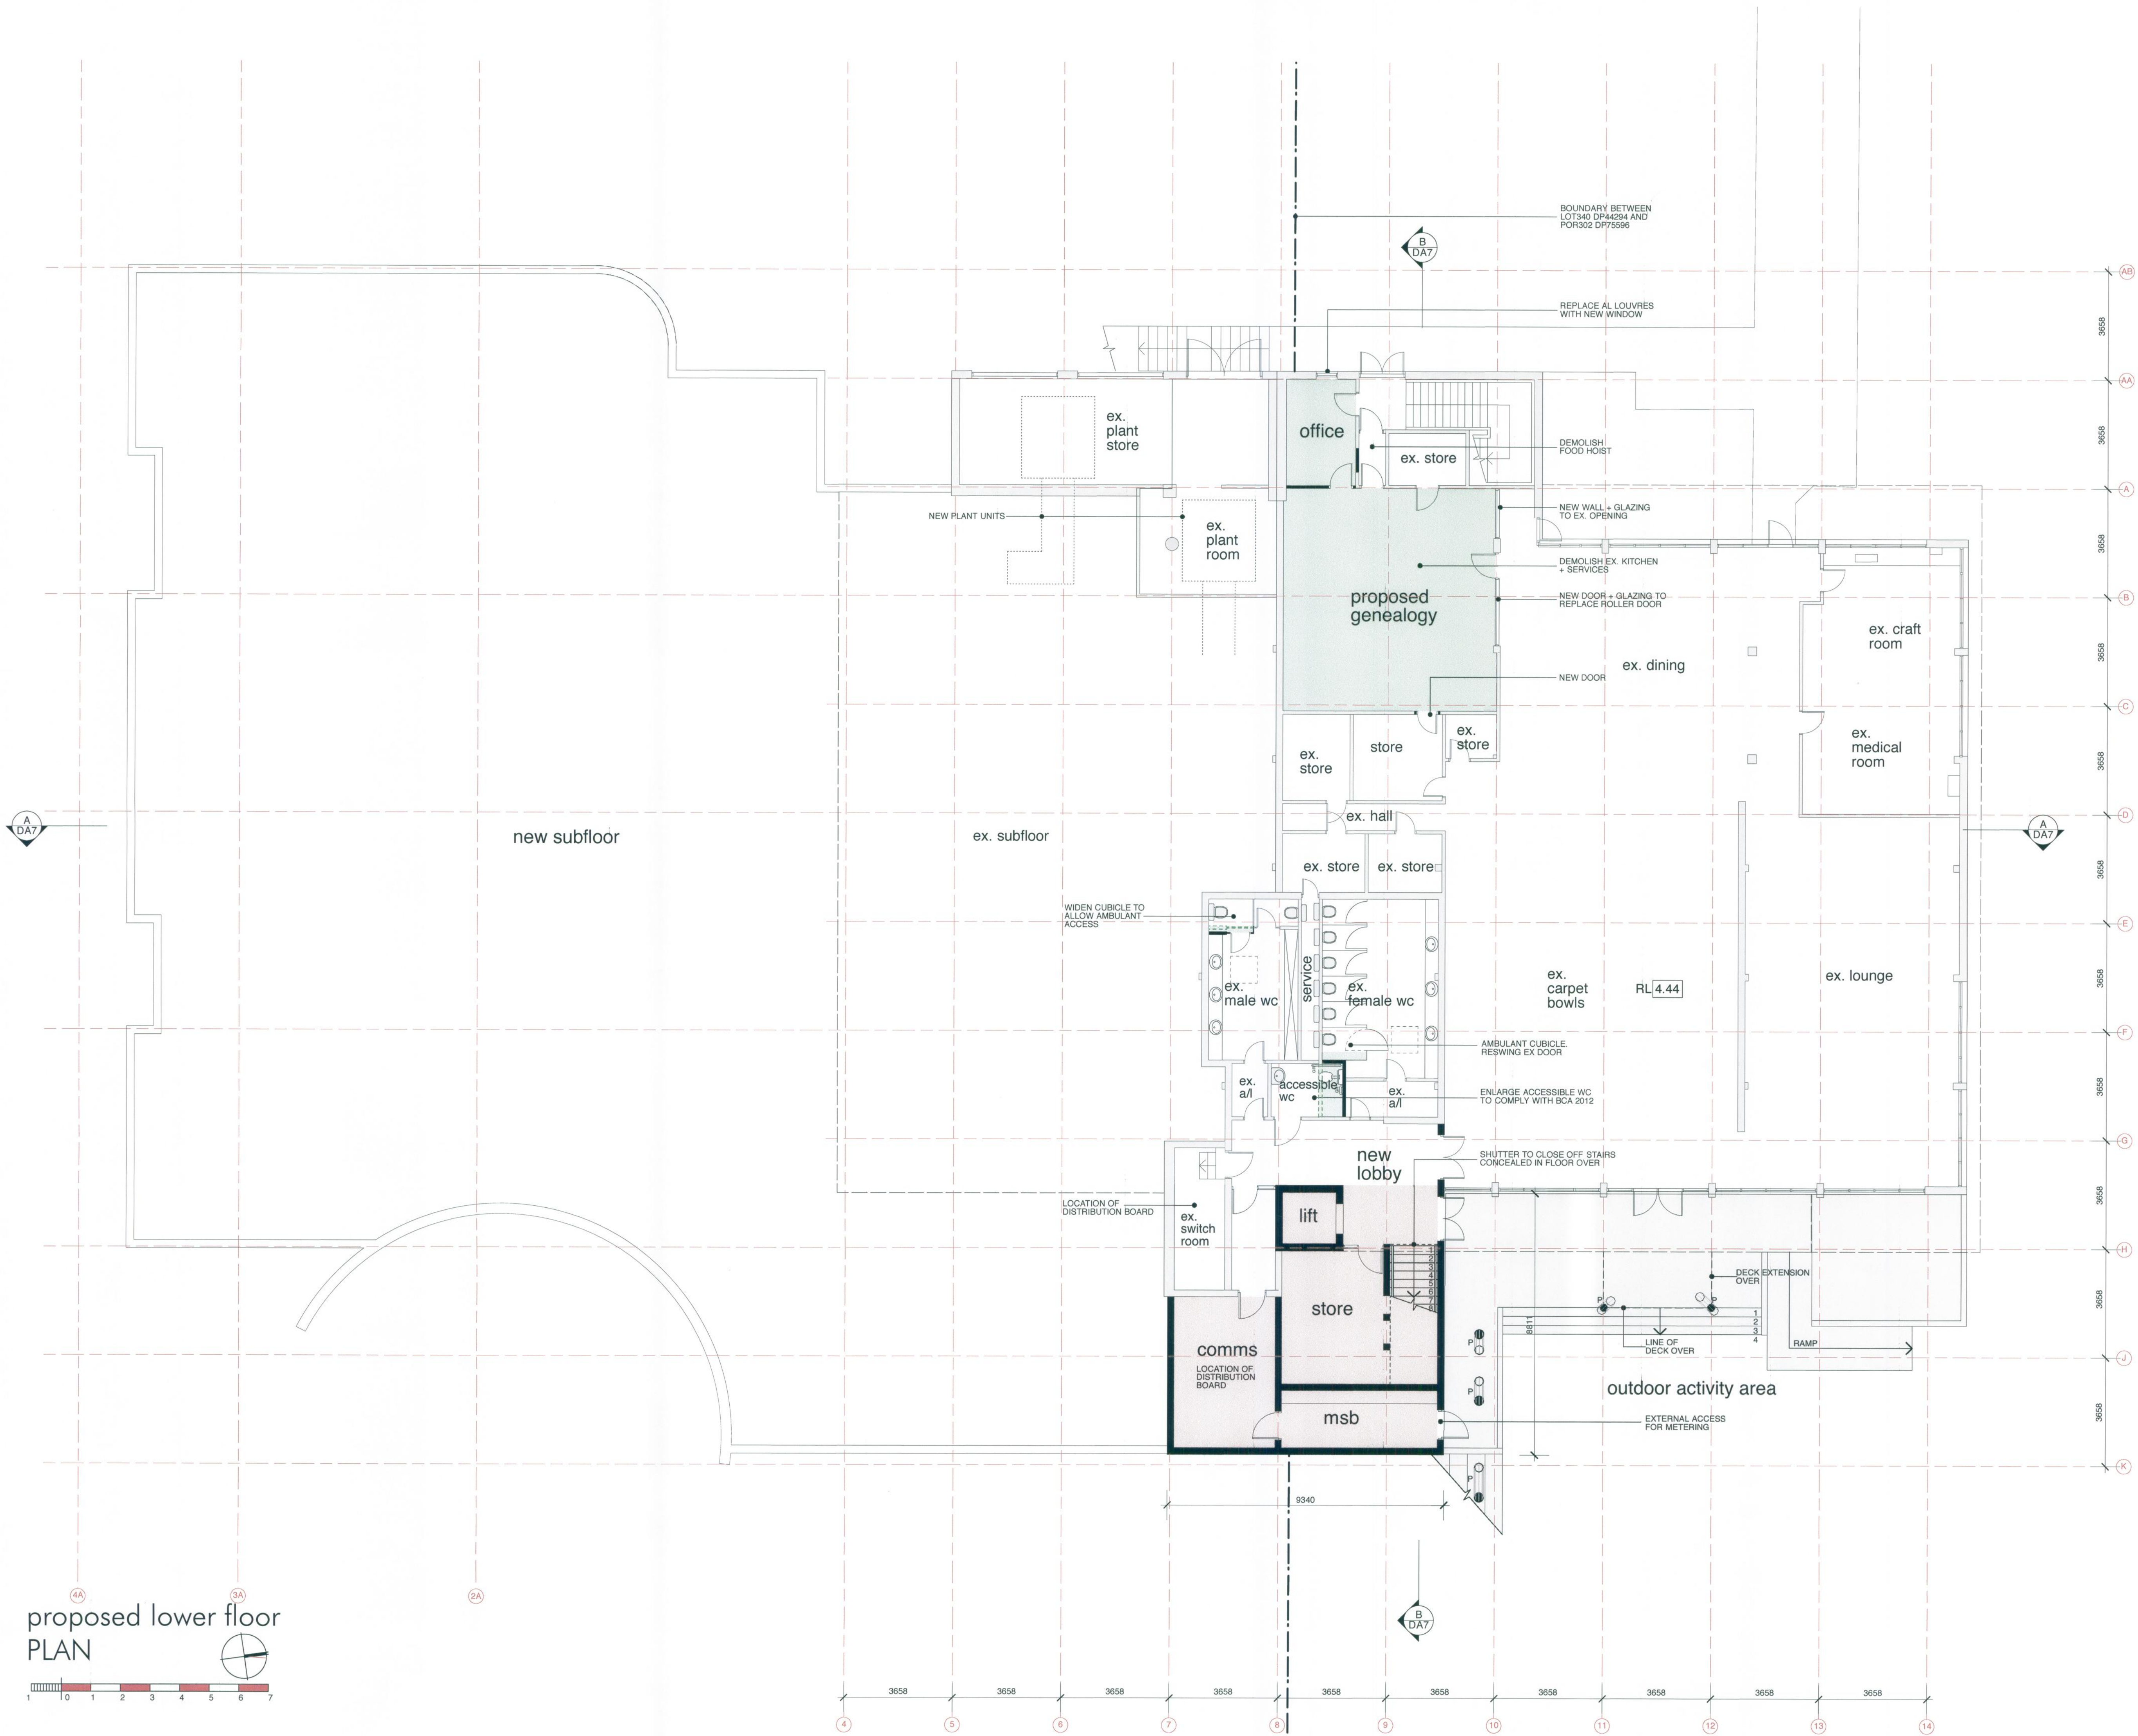

ARCHITECTS EDMISTON JONES  
is the trading name of  
TILMENT PTY LTD (ACN 003 163 451)  
THIS DRAWING ALWAYS REMAINS THE COPYRIGHT OF  
ARCHITECTS EDMISTON JONES AND SHALL NOT BE USED  
OTHER THAN FOR THE PROJECT INTENDED WITHOUT  
WRITTEN AUTHORITY.  
LEVELS SHOWN ON PLAN ARE APPROXIMATE ONLY AND  
SHALL BE VERIFIED ON SITE BEFORE CONSTRUCTION  
COMMENCES.  
USE FIGURED DIMENSIONS IN PREFERENCE TO SCALE.  
VERIFY ALL DIMENSIONS ON SITE BEFORE CONSTRUCTION  
COMMENCES.

**LEGEND**

AL ALUMINIUM  
EX EXISTING  
P POST  
RL REDUCED LEVEL  
EXISTING BUILDING  
REFURBISHED  
NEW BUILDING WORKS  
NEW EXTERNAL WORKS

**BUILDING ELEMENTS**  
A/L AIR LOCK  
WC WATER CLOSET

**FINISHES**  
CT CERAMIC TILES

**FIXTURES & FITTINGS**  
TOILET PAN  
BASIN

**WALL LEGEND**  
NEW WALL  
EXISTING WALL

| REV. | DESCRIPTION | DATE |
|------|-------------|------|
|      |             |      |
|      |             |      |
|      |             |      |

**ARCHITECTS EDMISTON JONES**

**Wollongong** 10 Belconn Street Wollongong NSW 2500  
T 02 4226 1387 F 02 4422 1963 W www.eaj.com.au

**Nowra** 92 North Street Nowra NSW 2541  
T 02 4421 6822 F 02 4422 1963

**Batemans Bay** 1 North Street Batemans Bay NSW 2536  
T 02 4472 7388 F 02 4422 1963

PROJECT  
Alteration and Addition to  
Ulladulla Civic Centre

CLIENT  
Shoalhaven City Council

SITE  
Princes Highway, Ulladulla

DRAWING  
Proposed Lower Floor Plan

JOB NO  
12-0027

SCALES  
1:100

DATE  
Sep 2012

DRAWN  
AL

CHECKED  
GR


A1 SHEET NO  
DA3

REV  
9

No. IN SET

21/6/12 12-0027 UCC DA P4.vsx



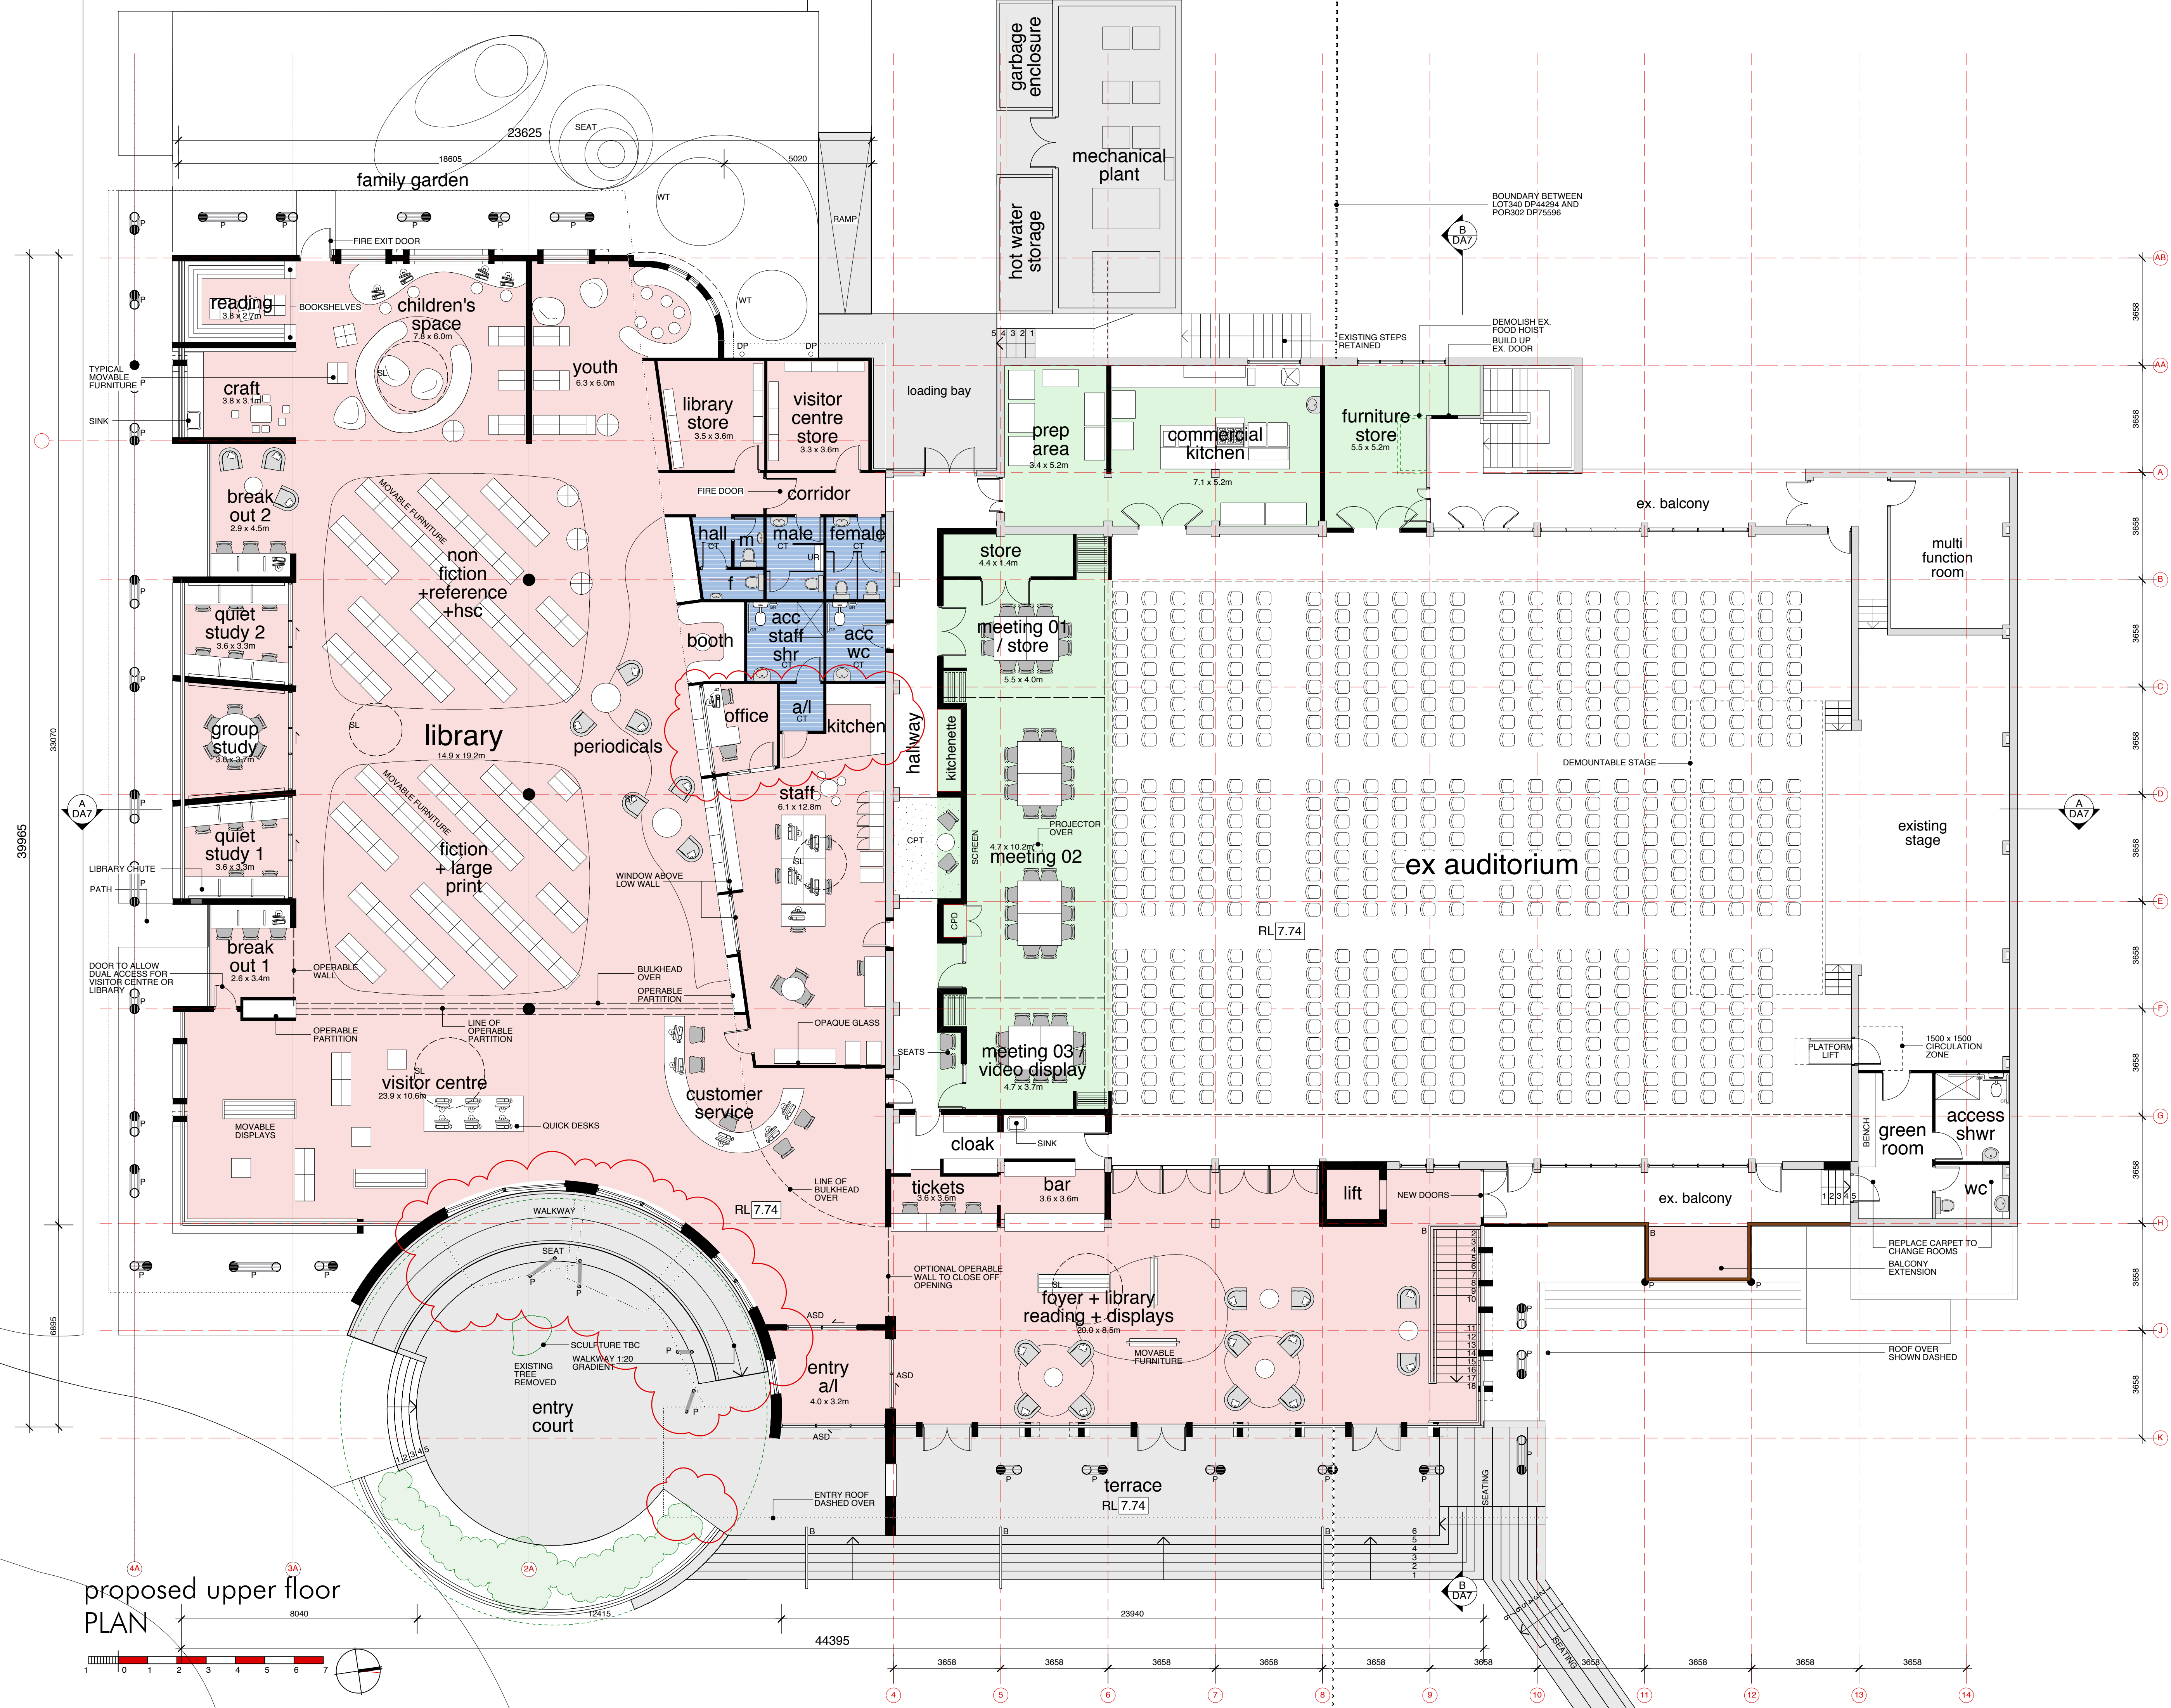

ARCHITECTS EDMISTON JONES is the trading name of TILMENT PTY LTD (ACN 003 163 451)

THIS DRAWING ALWAYS REMAINS THE COPYRIGHT OF ARCHITECTS EDMISTON JONES AND SHALL NOT BE USED OTHER THAN FOR THE PROJECT INTENDED WITHOUT WRITTEN AUTHORITY.

LEVELS SHOWN ON PLAN ARE APPROXIMATE ONLY AND SHALL BE VERIFIED ON SITE BEFORE CONSTRUCTION COMMENCES.

USE FIGURED DIMENSIONS IN PREFERENCE TO SCALE. VERIFY ALL DIMENSIONS ON SITE BEFORE CONSTRUCTION COMMENCES.

**LEGEND**

B BALUSTRADE  
EX EXISTING  
RL REDUCED LEVEL  
TBC TO BE CONFIRMED

EXISTING BUILDING  
REFURBISHED

NEW BUILDING WORKS

NEW EXTERNAL WORKS

**BUILDING ELEMENTS**

ACC ACCESSIBLE  
AL AIR LOCK  
ASD AUTOMATIC SLIDING DOOR  
B BALUSTRADE  
CPD CUPBOARD  
F FEMALE WC  
M MALE WC  
P POST  
SHR SHOWER  
SL SKYLIGHT OVER  
UR URINAL  
WC WATER CLOSET  
WT WATER TANK

**FINISHES**

CPT CARPET  
CT CERAMIC TILES

**FIXTURES & FITTINGS**

TOILET PAN

BASIN

**WALL LEGEND**

NEW WALL

EXISTING WALL

| REV. | DESCRIPTION                                                               | DATE     |
|------|---------------------------------------------------------------------------|----------|
| A    | Room names adjusted, change room revised                                  | 30/10/12 |
| B    | Office and Kitchen amended, windows to curved wall revised + awning added | 4/2/13   |

**ARCHITECTS EDMISTON JONES**

**Wollongong** 10 Ballinore Street Wollongong NSW 2500  
F 02 4226 1387 F 02 4228 6405 W www.ej.com.au

**Nowra** 92 North Street Nowra NSW 2541  
T 02 4421 4852 F 02 4422 1963

**Batemans Bay** 1 North Street Batemans Bay NSW 2536  
T 02 4472 7388 F 02 4422 1963

PROJECT  
Alteration and Addition to Ulladulla Civic Centre

CLIENT  
Shoalhaven City Council

SITE  
Princes Highway, Ulladulla

DRAWING  
Proposed Upper Floor Plan

JOB NO  
12-0027

SCALE  
1:100

DATE  
Sep 2012

DRAWN  
AL

CHECKED  
GR


NO. IN SET  
9

SHEET NO  
DA4 B

REV.  
4/2/13

proposed upper floor  
PLAN



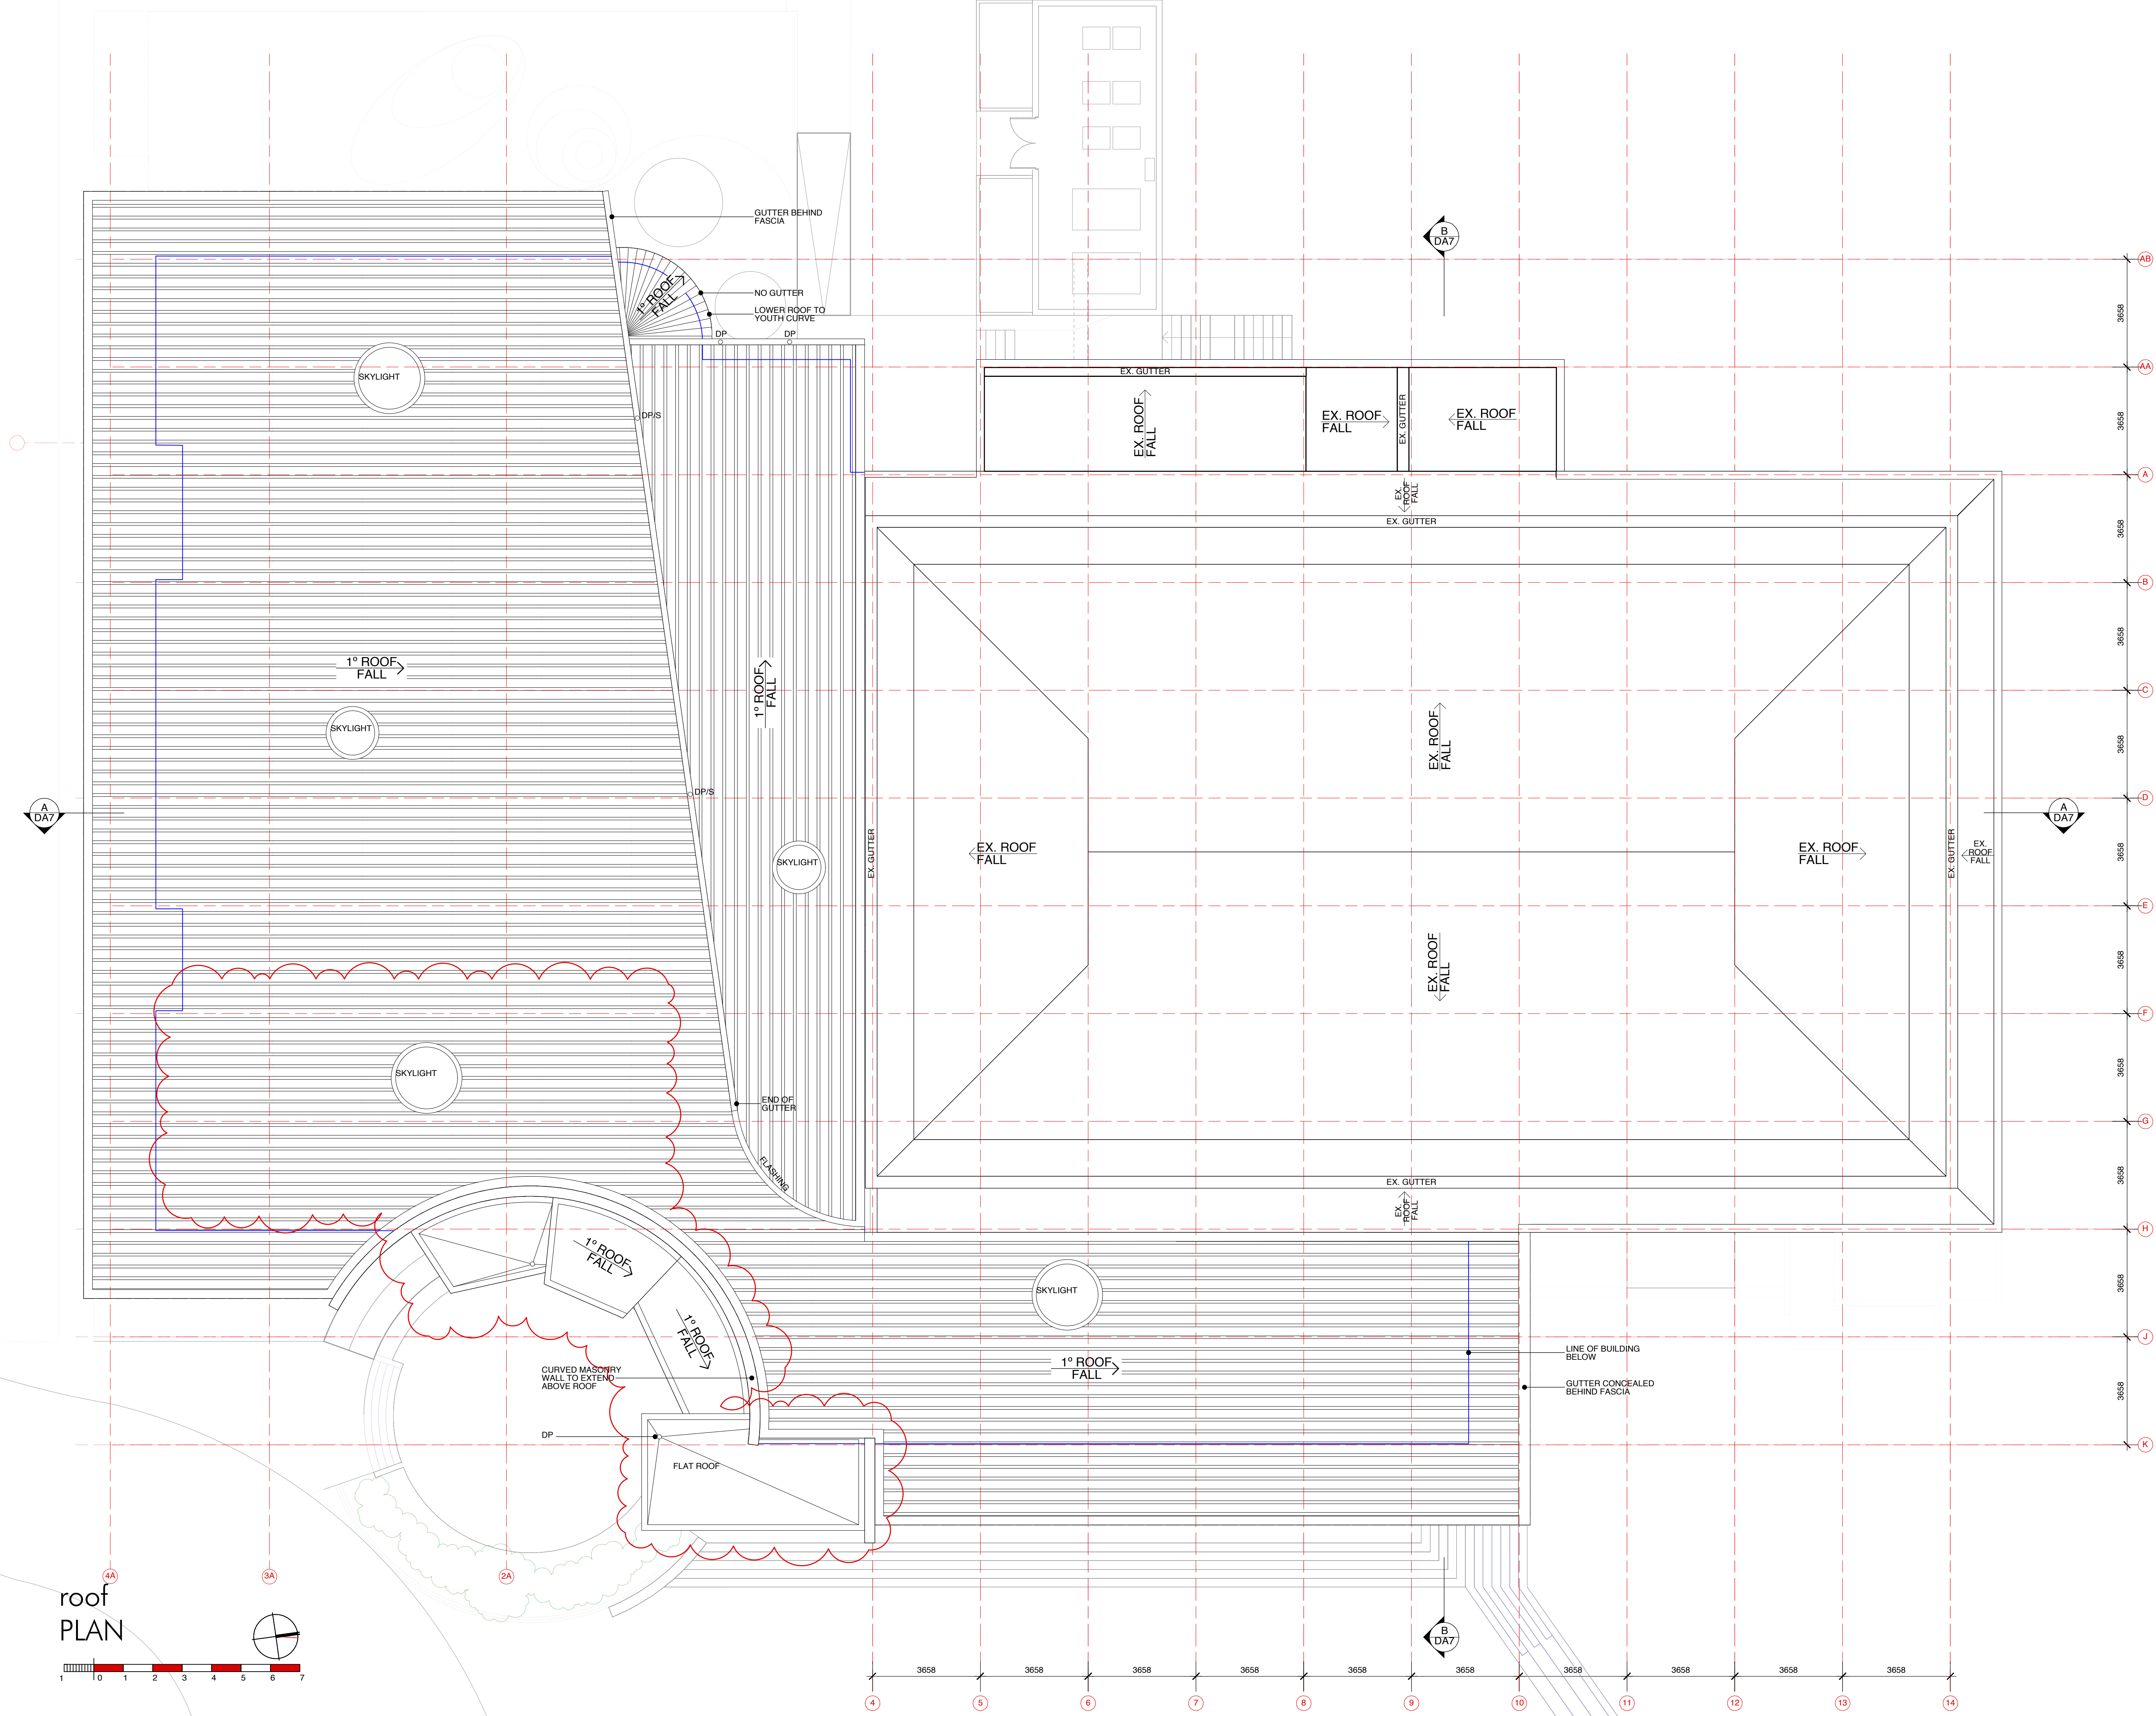

ARCHITECTS EDMISTON JONES  
is the trading name of  
TILMENT PTY LTD (ACN 003 163 451)

THIS DRAWING ALWAYS REMAINS THE COPYRIGHT OF  
ARCHITECTS EDMISTON JONES AND SHALL NOT BE USED  
OTHER THAN FOR THE PROJECT INTENDED WITHOUT  
WRITTEN AUTHORITY.

LEVELS SHOWN ON PLAN ARE APPROXIMATE ONLY AND  
SHALL BE VERIFIED ON SITE BEFORE CONSTRUCTION  
COMMENCES.

USE FIGURED DIMENSIONS IN PREFERENCE TO SCALE.  
VERIFY ALL DIMENSIONS ON SITE BEFORE CONSTRUCTION  
COMMENCES.

LEGEND

|      |                         |
|------|-------------------------|
| DP   | DOWN PIPE               |
| DP/S | DOWN PIPE WITH SPREADER |

| REV. | DESCRIPTION                          | DATE   |
|------|--------------------------------------|--------|
| A    | Skylight revised, awning roofs added | 4/2/13 |

**ARCHITECTS EDMISTON JONES**

|   |   |   |
|---|---|---|
| <b>Wollongong</b><br>10 Belmore Street<br>Wollongong<br>NSW 2500<br>T 02 4226 1387<br>F 02 4226 6405 | <b>Nowra</b><br>92 North Street<br>Nowra, NSW 2541<br>T 02 4421 4852<br>F 02 4422 1963<br>W <a href="http://www.eoj.com.au">www.eoj.com.au</a> | <b>Batemans Bay</b><br>1 North Street<br>Batemans Bay<br>NSW 2536<br>T 02 4472 7388<br>F 02 4422 1963 |
|---|---|---|

PROJECT  
Alteration and Addition to  
Ulladulla Civic Centre

CLIENT  
Shoalhaven City Council

SITE  
Princes Highway, Ulladulla

DRAWING  
Roof Plan

JOB NO  
12-0027

DATE  
Sep 2012

DRAWN  
AL





CHECKED  
GR

|        |       |    |            |      |
|--------|-------|----|------------|------|
| SCALES | 1:100 | A1 | SHEET NO   | REV. |
|        |       |    | DA5        | A    |
|        |       |    | No. IN SET | 9    |

42/13

12-0027 UCC DA Rev B.vwx



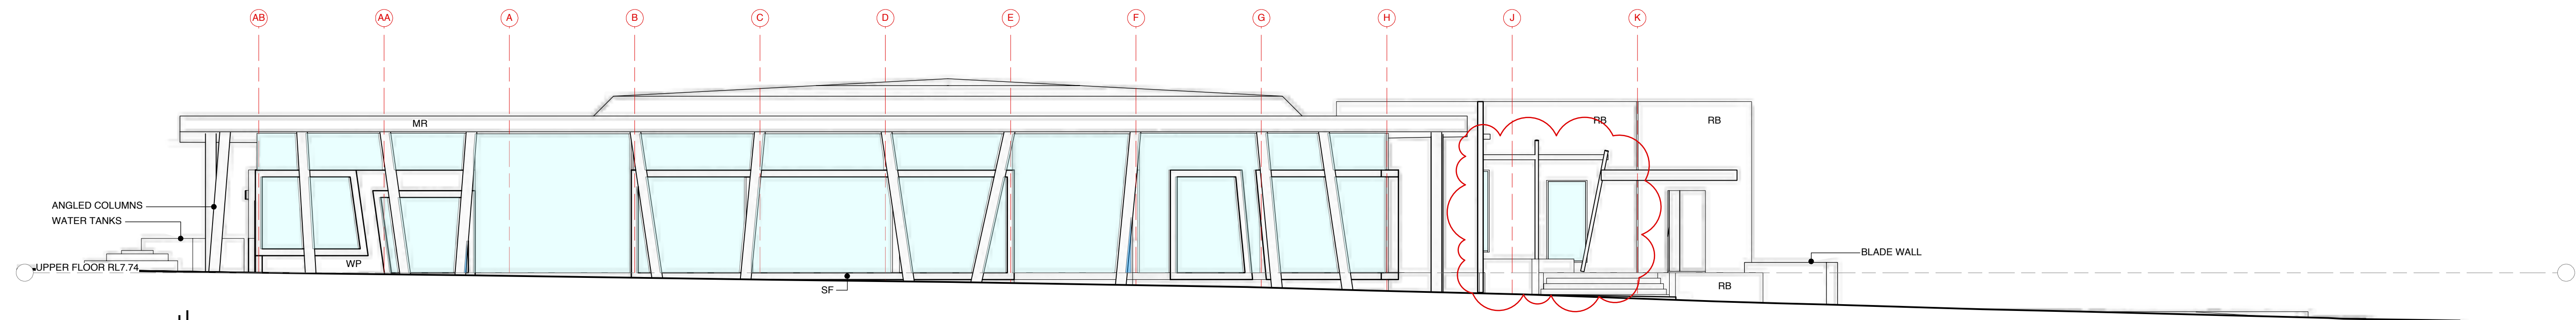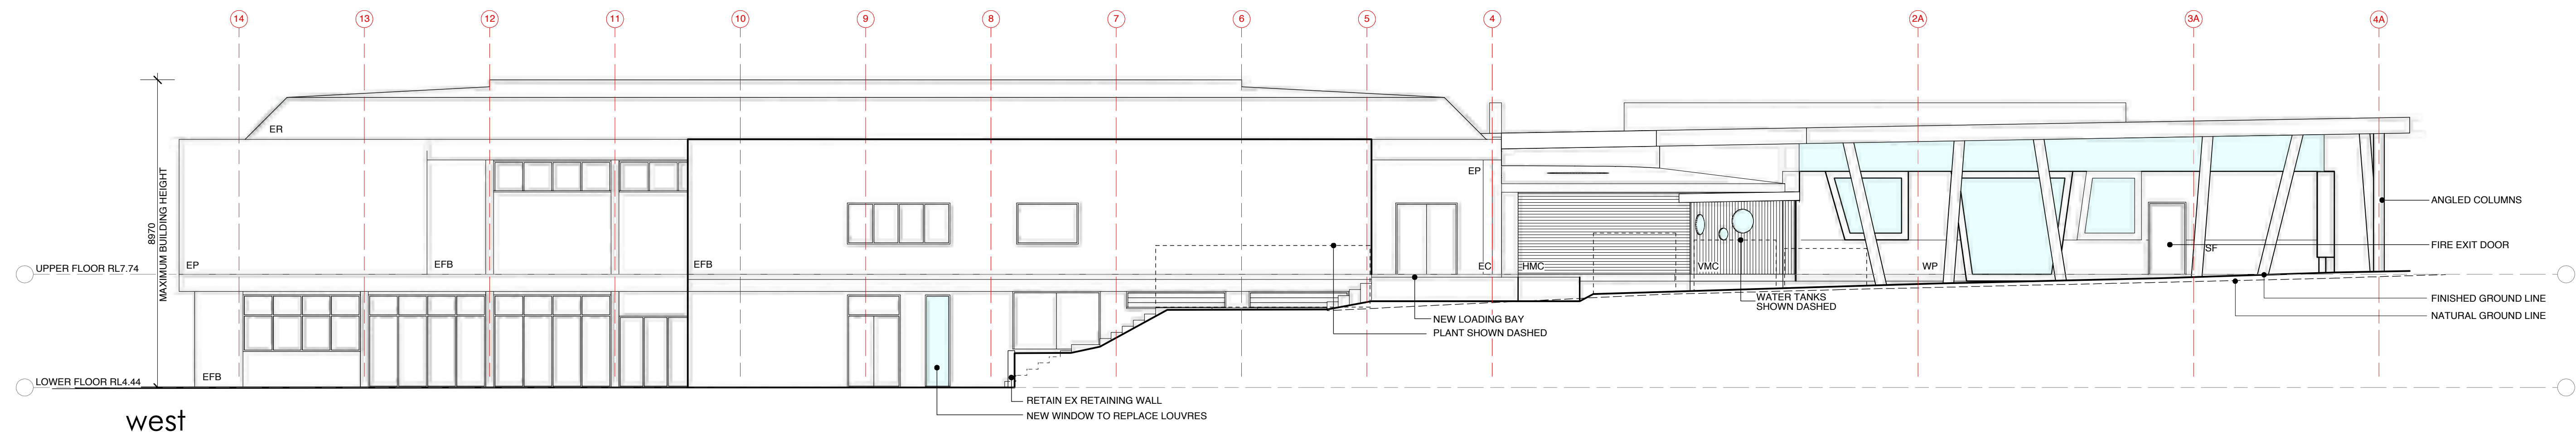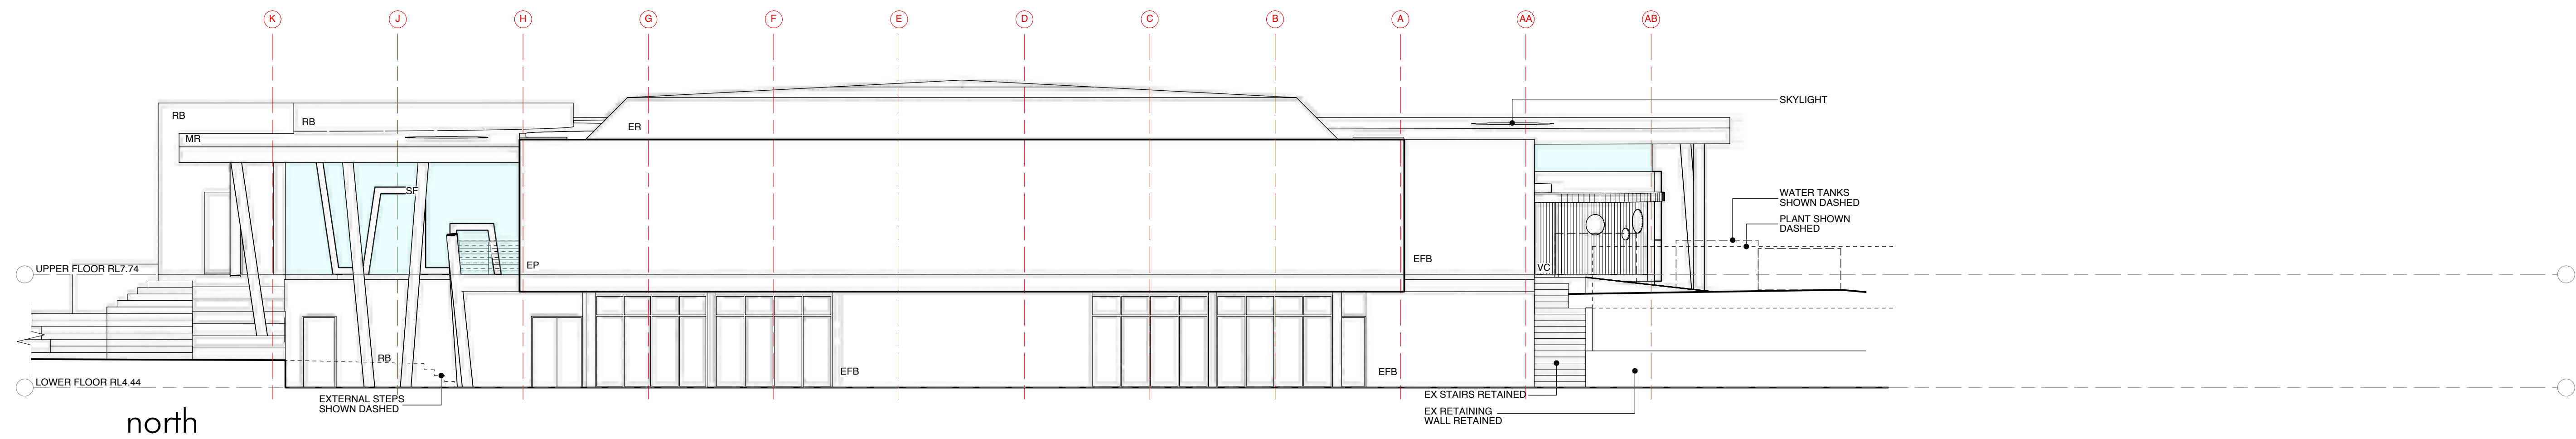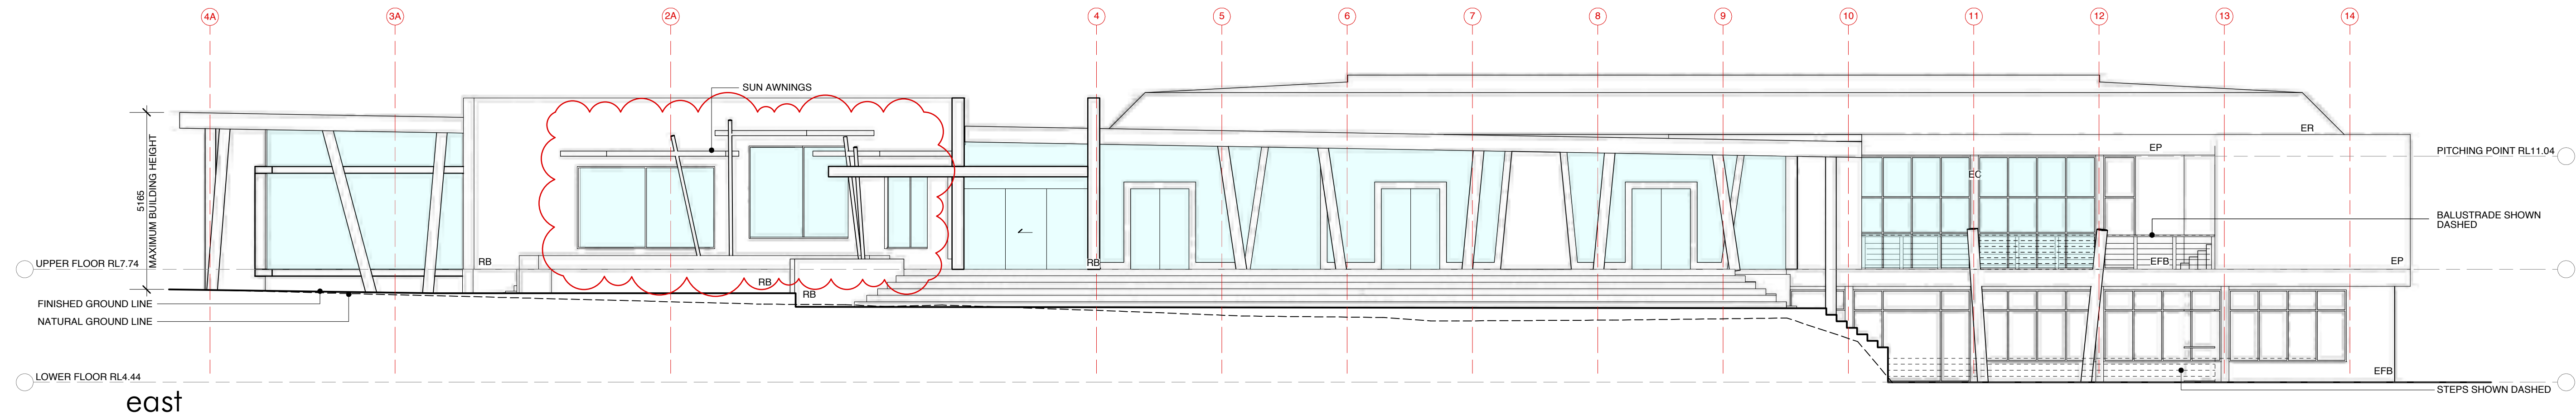

ELEVATIONS



ARCHITECTS EDMISTON JONES is the trading name of TILMENT PTY LTD (ACN 003 163 451)

THIS DRAWING ALWAYS REMAINS THE COPYRIGHT OF ARCHITECTS EDMISTON JONES AND SHALL NOT BE USED OTHER THAN FOR THE PROJECT INTENDED WITHOUT WRITTEN AUTHORITY.

LEVELS SHOWN ON PLAN ARE APPROXIMATE ONLY AND SHALL BE VERIFIED ON SITE BEFORE CONSTRUCTION COMMENCES.

USE FIGURED DIMENSIONS IN PREFERENCE TO SCALE. VERIFY ALL DIMENSIONS ON SITE BEFORE CONSTRUCTION COMMENCES.

LEGEND

EX EXISTING

FINISHES

EP PANEL  
EFB EX FACE BRICK  
EC EX COLUMN  
ER EX ROOF  
HMC HORIZONTAL METAL CLADDING  
MR METAL ROOF  
RB RENDERED BRICKWORK  
SC STEEL COLUMN  
SF STEEL FRAMING  
VMC VERTICAL METAL CLADDING  
WP WALL PANEL

| REV. | DESCRIPTION                                   | DATE   |
|------|-----------------------------------------------|--------|
| A    | Awnings added, windows to curved wall amended | 4/2/13 |

ARCHITECTS EDMISTON JONES

| Wollongong                                                                   | Nowra                                                                 | Batemans Bay                                                                |
|------------------------------------------------------------------------------|-----------------------------------------------------------------------|-----------------------------------------------------------------------------|
| 10 Belmore Street<br>Wollongong NSW 2500<br>T 02 4226 1387<br>F 02 4226 6405 | 92 North Street<br>Nowra NSW 2541<br>T 02 4421 6852<br>F 02 4422 1963 | 1 North Street<br>Batemans Bay NSW 2536<br>T 02 4472 7388<br>F 02 4422 1963 |

PROJECT  
Alteration and Addition to Ulladulla Civic Centre

CLIENT  
Shoalhaven City Council

SITE  
Princes Highway, Ulladulla

DRAWING  
Elevations

JOB NO  
12-0027

DATE  
Sep 2012

DRAWN  
AL

CHECKED  
GR

SCALES  
1:100


A1 SHEET NO  
DA6A

No. IN SET  
9


42/13

12-0027 UCC DA Rev B vwx




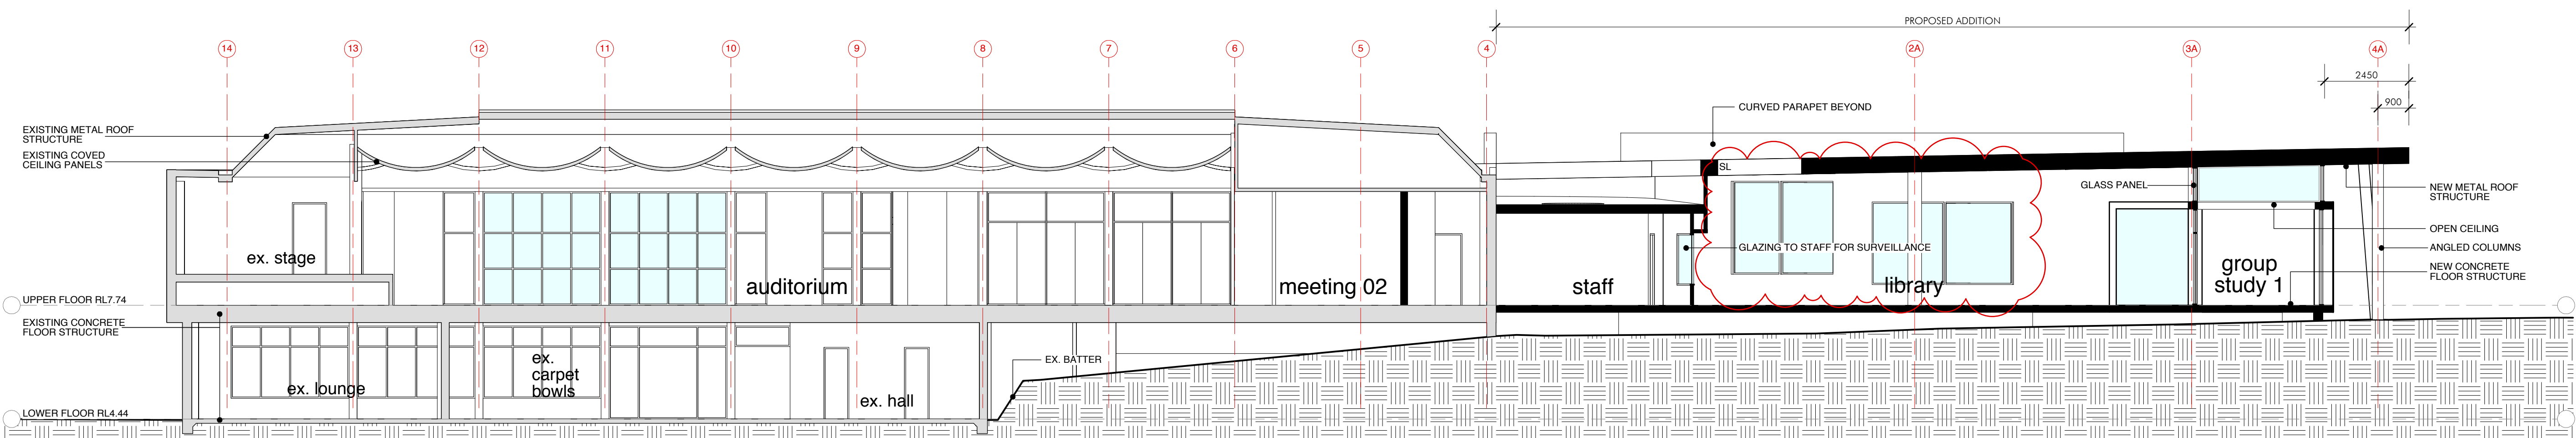

section A-A

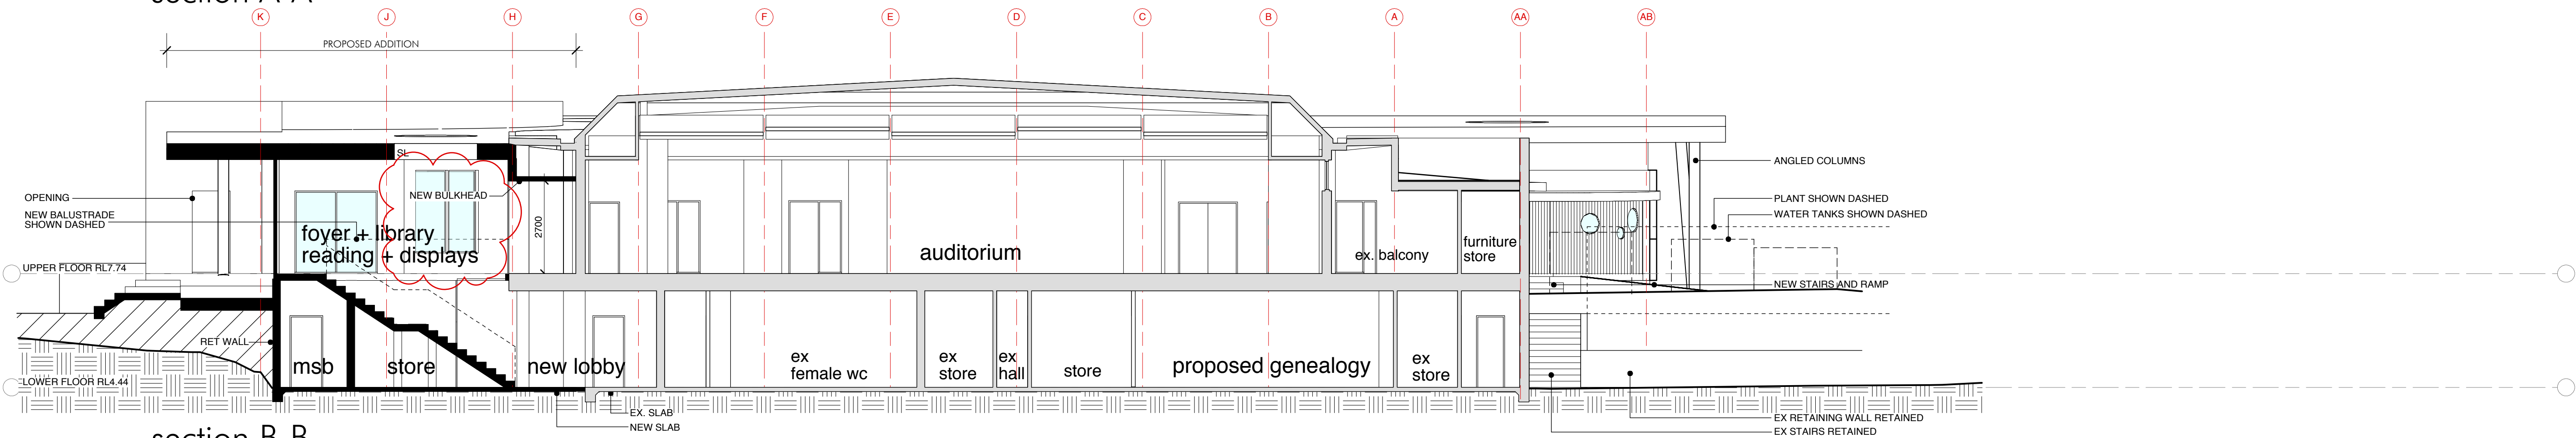

section B-B

 

**ARCHITECTS EDMISTON JONES**  
is the trading name of  
**TILMENT PTY LTD (ACN 003 163 451)**

**THIS DRAWING ALWAYS REMAINS THE COPYRIGHT OF  
ARCHITECTS EDMISTON JONES AND SHALL NOT BE USED  
ON OTHER TENDERS FOR THE PROJECT INTENDED WITHOUT  
WRITTEN AUTHORITY.**

**LEVELS SHOWN ON PLAN ARE APPROXIMATE ONLY AND  
SHALL BE VERIFIED ON SITE BEFORE CONSTRUCTION  
COMMENCES.**

**USE FIGURED DIMENSIONS IN PREFERENCE TO SCALE.**

**VERIFY ALL DIMENSIONS ON SITE BEFORE CONSTRUCTION  
COMMENCES.**

## LEGEND

|     |           |
|-----|-----------|
| EX  | EXISTING  |
| RET | RETAINING |
| SL  | SKYLIGHT  |

[illegible]

|                   |                                                      |                     |
|-------------------|------------------------------------------------------|---------------------|
| <b>Wollongong</b> | <b>Nowra</b>                                         | <b>Batemans Bay</b> |
| 10 Belmore Street | 92 North Street                                      | 1 North Street      |
| Wollongong        | Nowra, NSW 2541                                      | Batemans Bay        |
| NSW 2500          | T 02 4421 6822                                       | NSW 2536            |
| T 02 4226 1387    | F 02 4422 1963                                       | T 02 4472 7388      |
| F 02 4228 6405    | W <a href="http://www.oaj.com.au">www.oaj.com.au</a> | F 02 4422 1963      |

## PROJECT

### Alteration and Addition to Ulladulla Civic Centre

CLIENT  
Shoalhaven City Council

Princes Highway, Ulladulla

## DRAWING

### Sections

OB NO  
12-0027

|        |          |    |          |      |
|--------|----------|----|----------|------|
| SCALES | 1:100    | A1 | SHEET NO | REV. |
| DATE   | Sep 2012 |    |          |      |

|       |    |      |
|-------|----|------|
| DRAWN | AL | DA7B |
|       |    |      |