
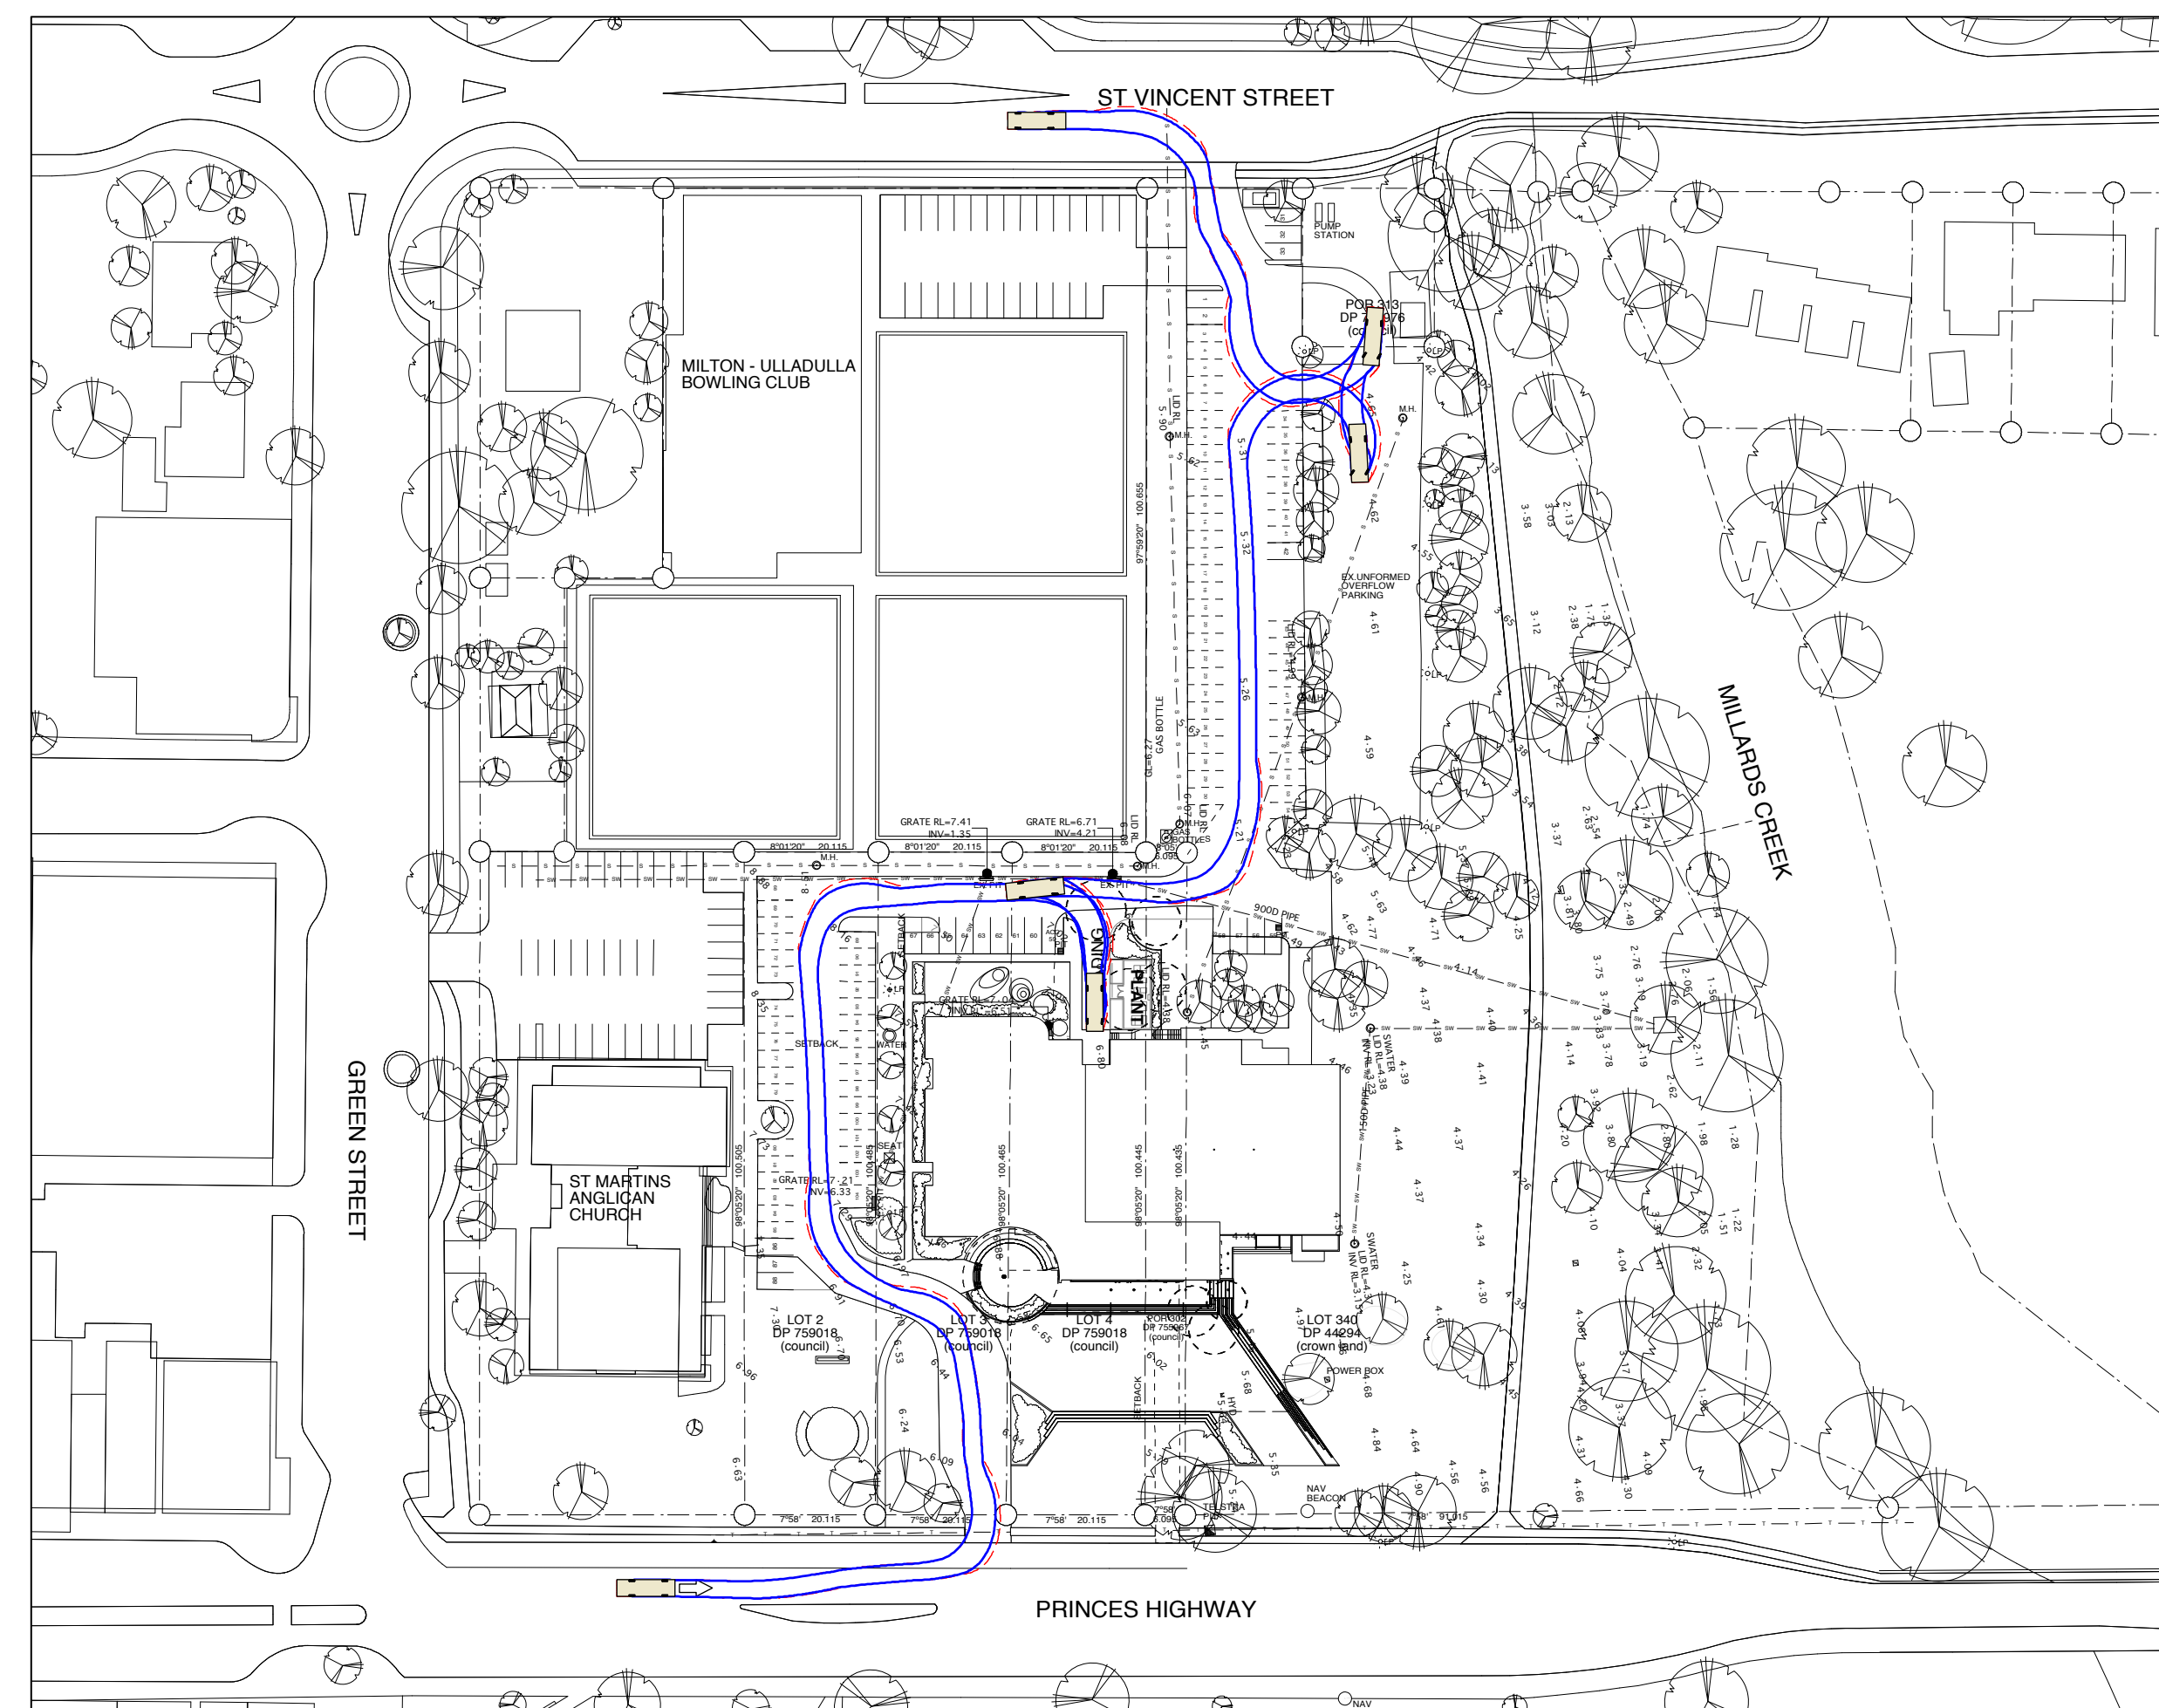
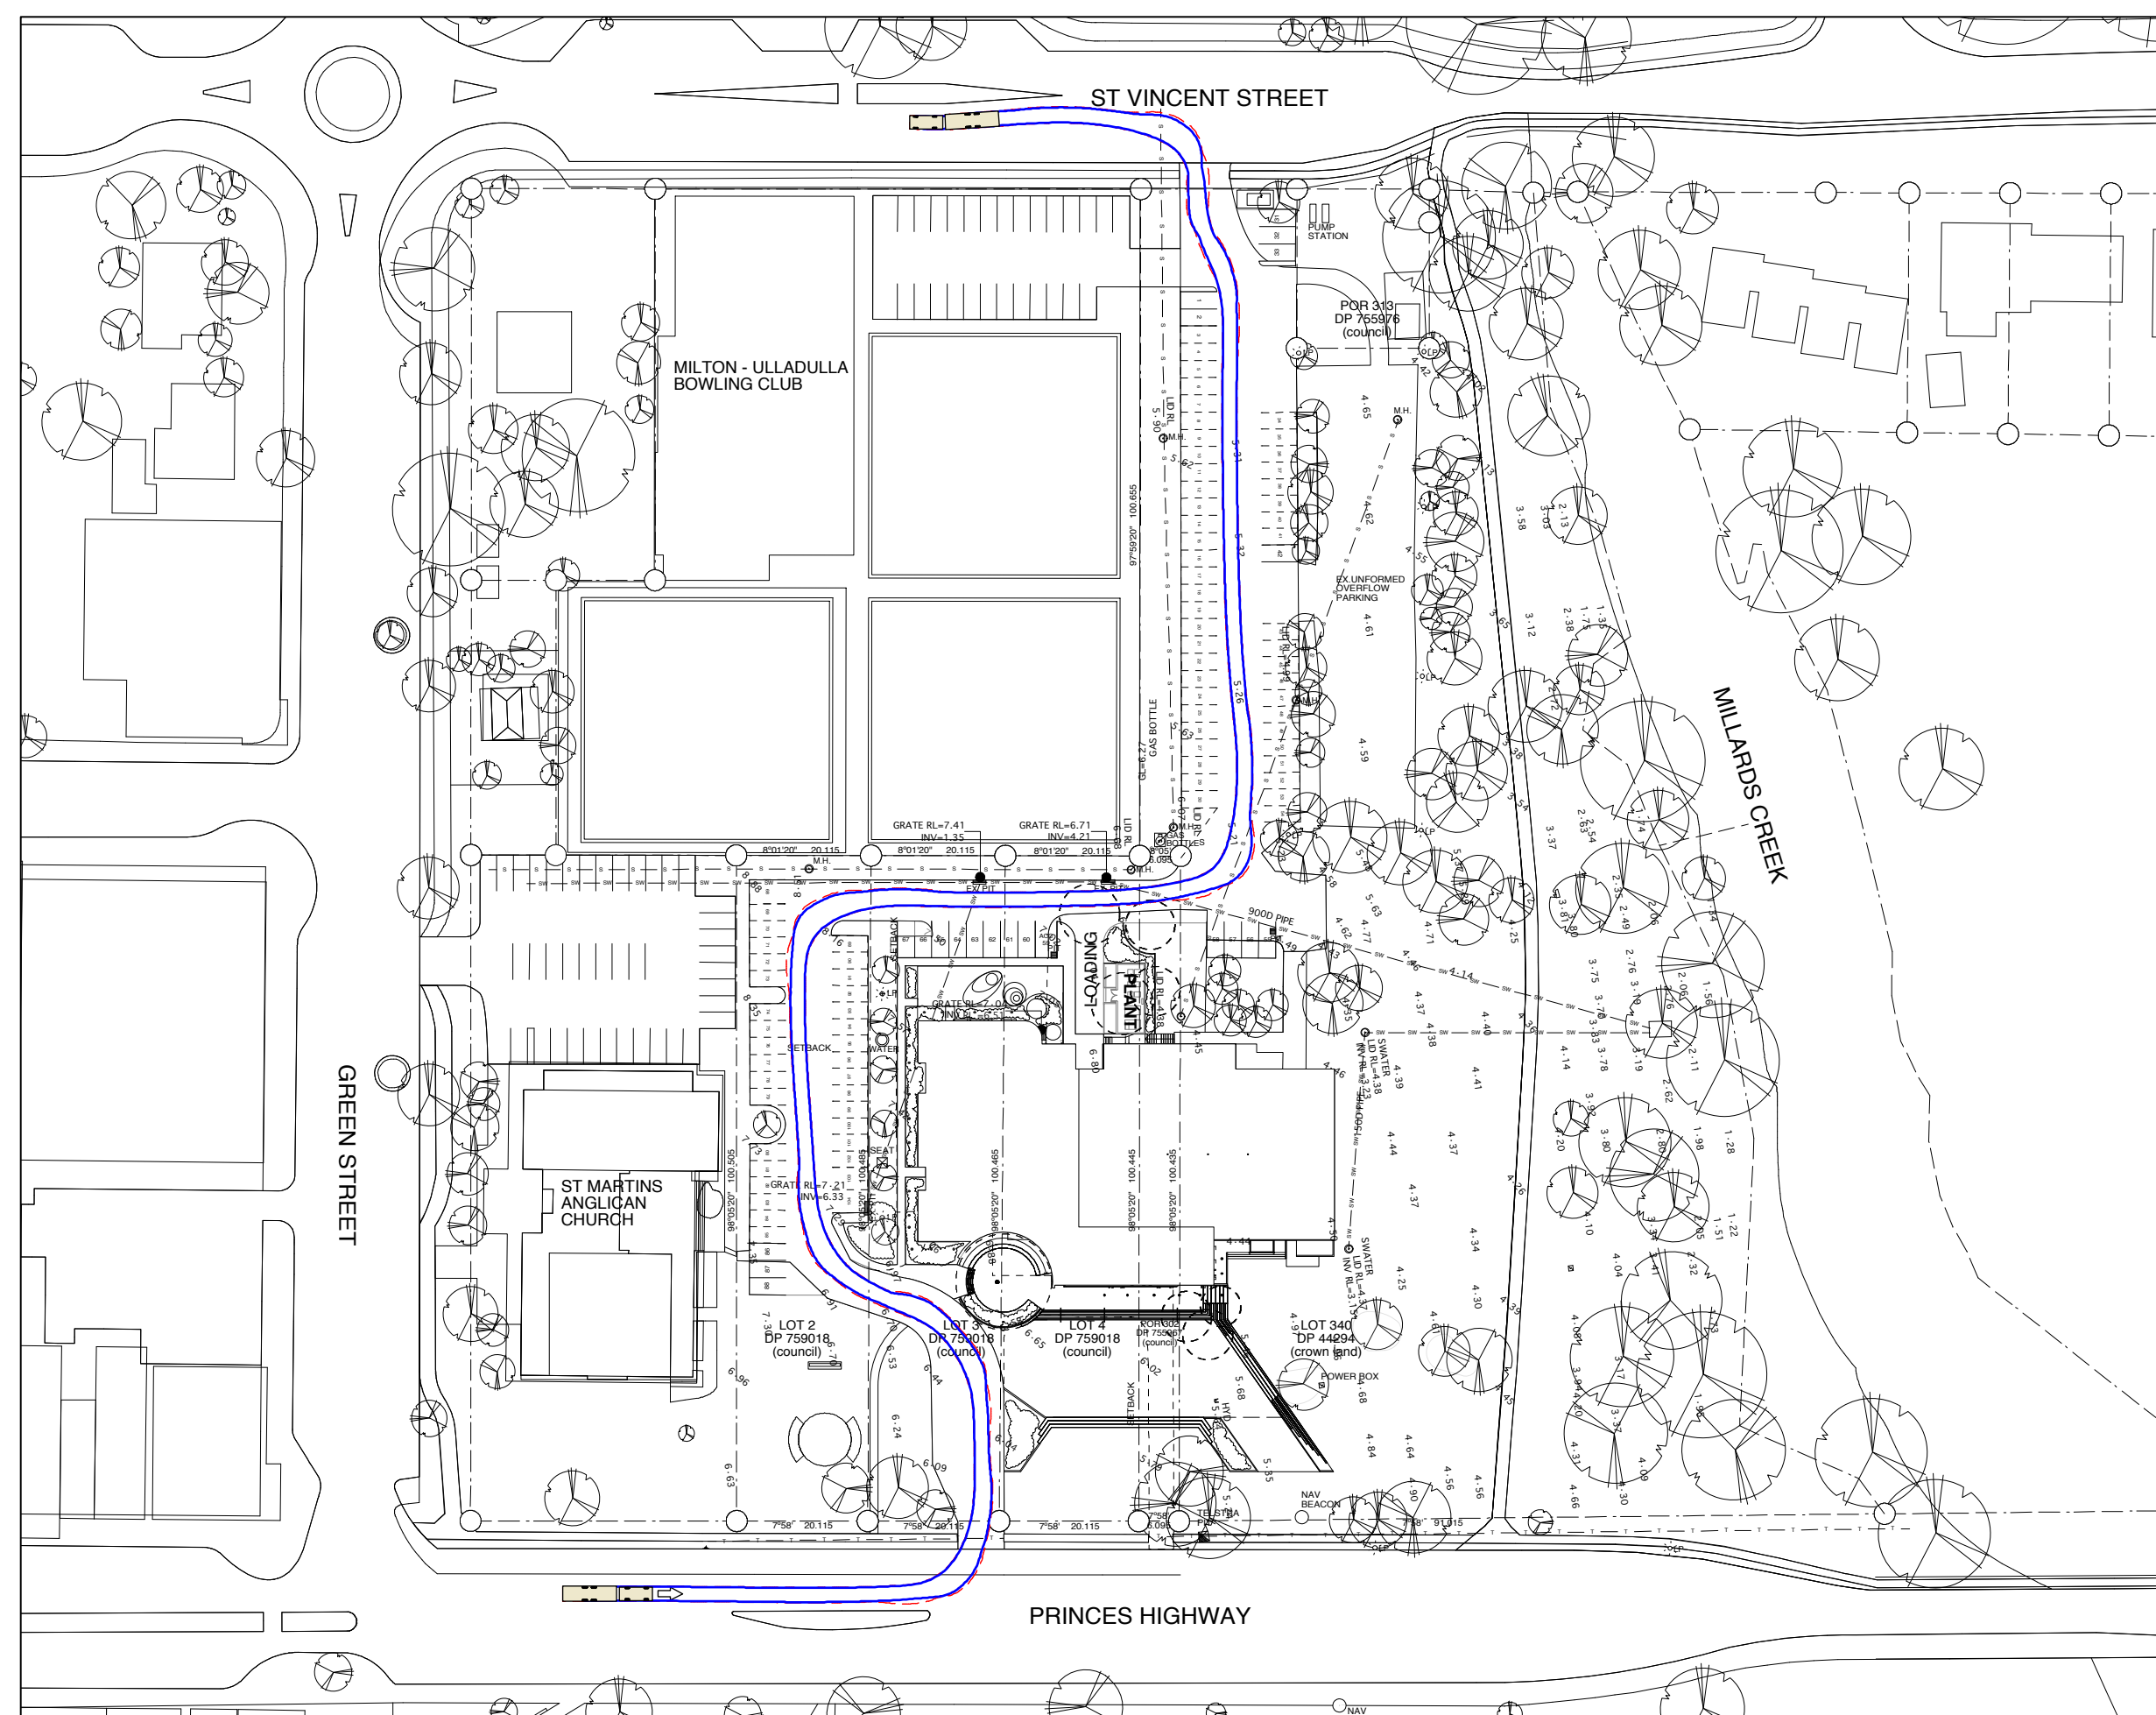
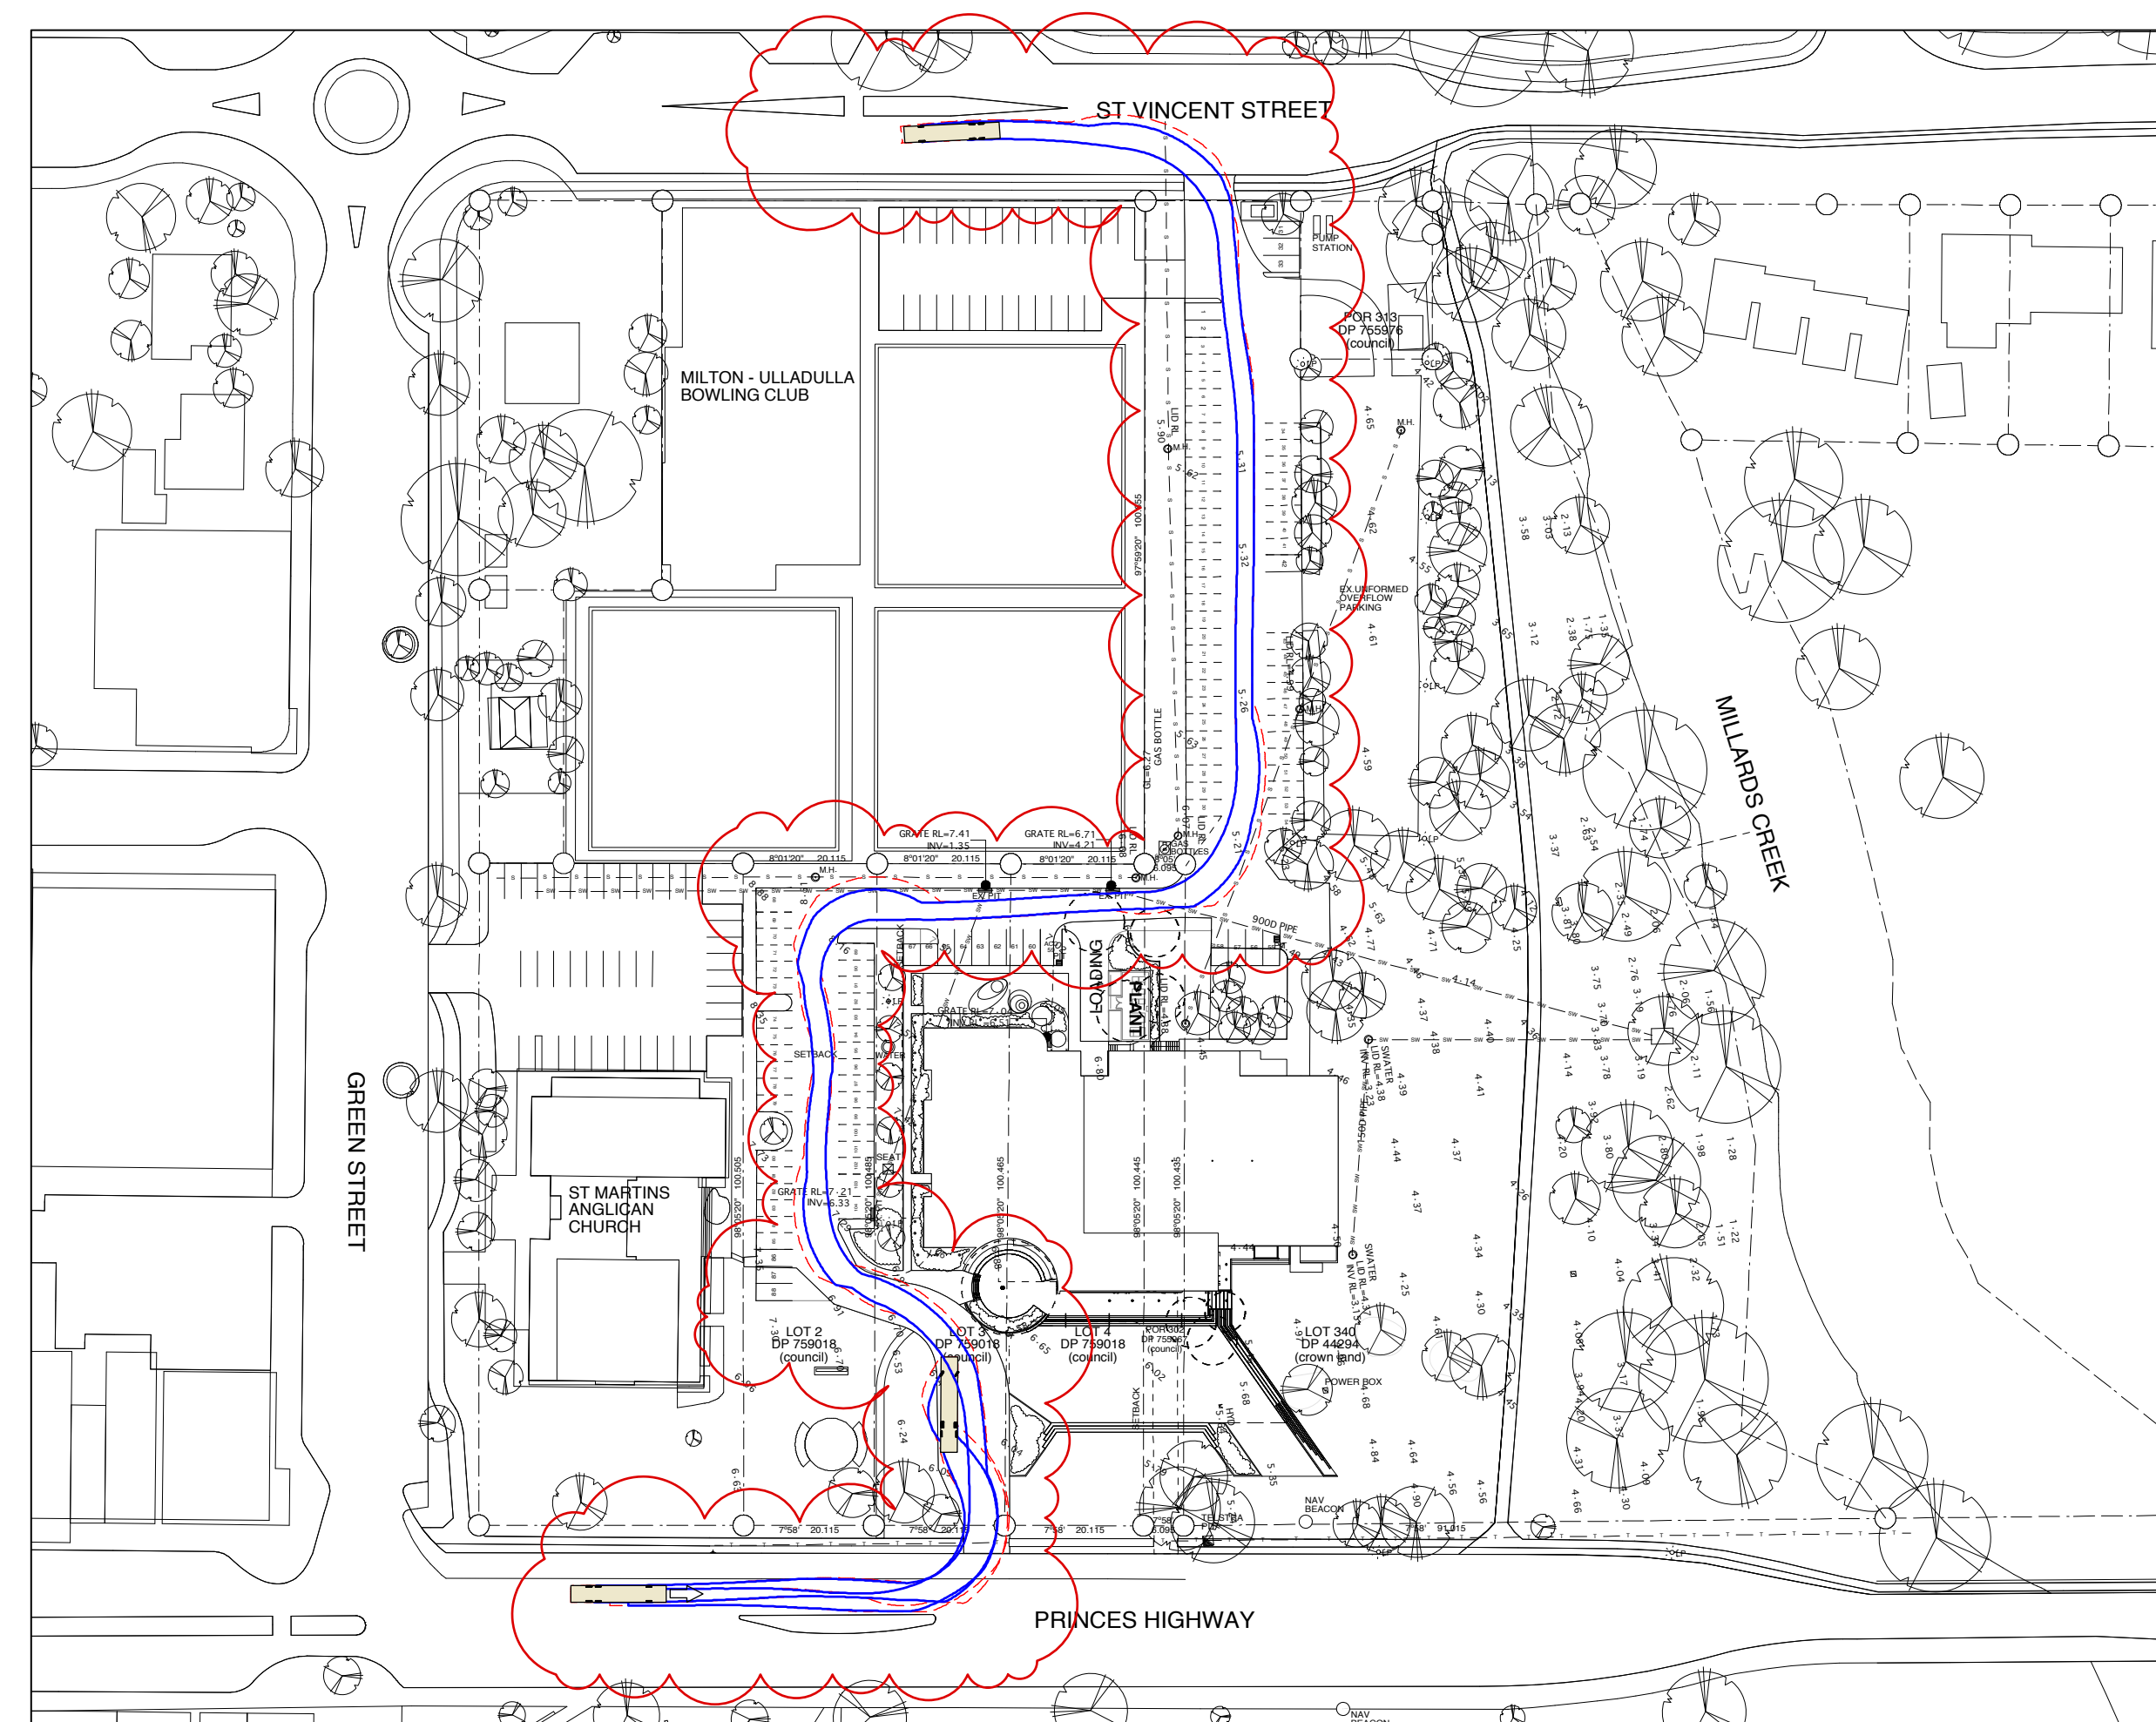


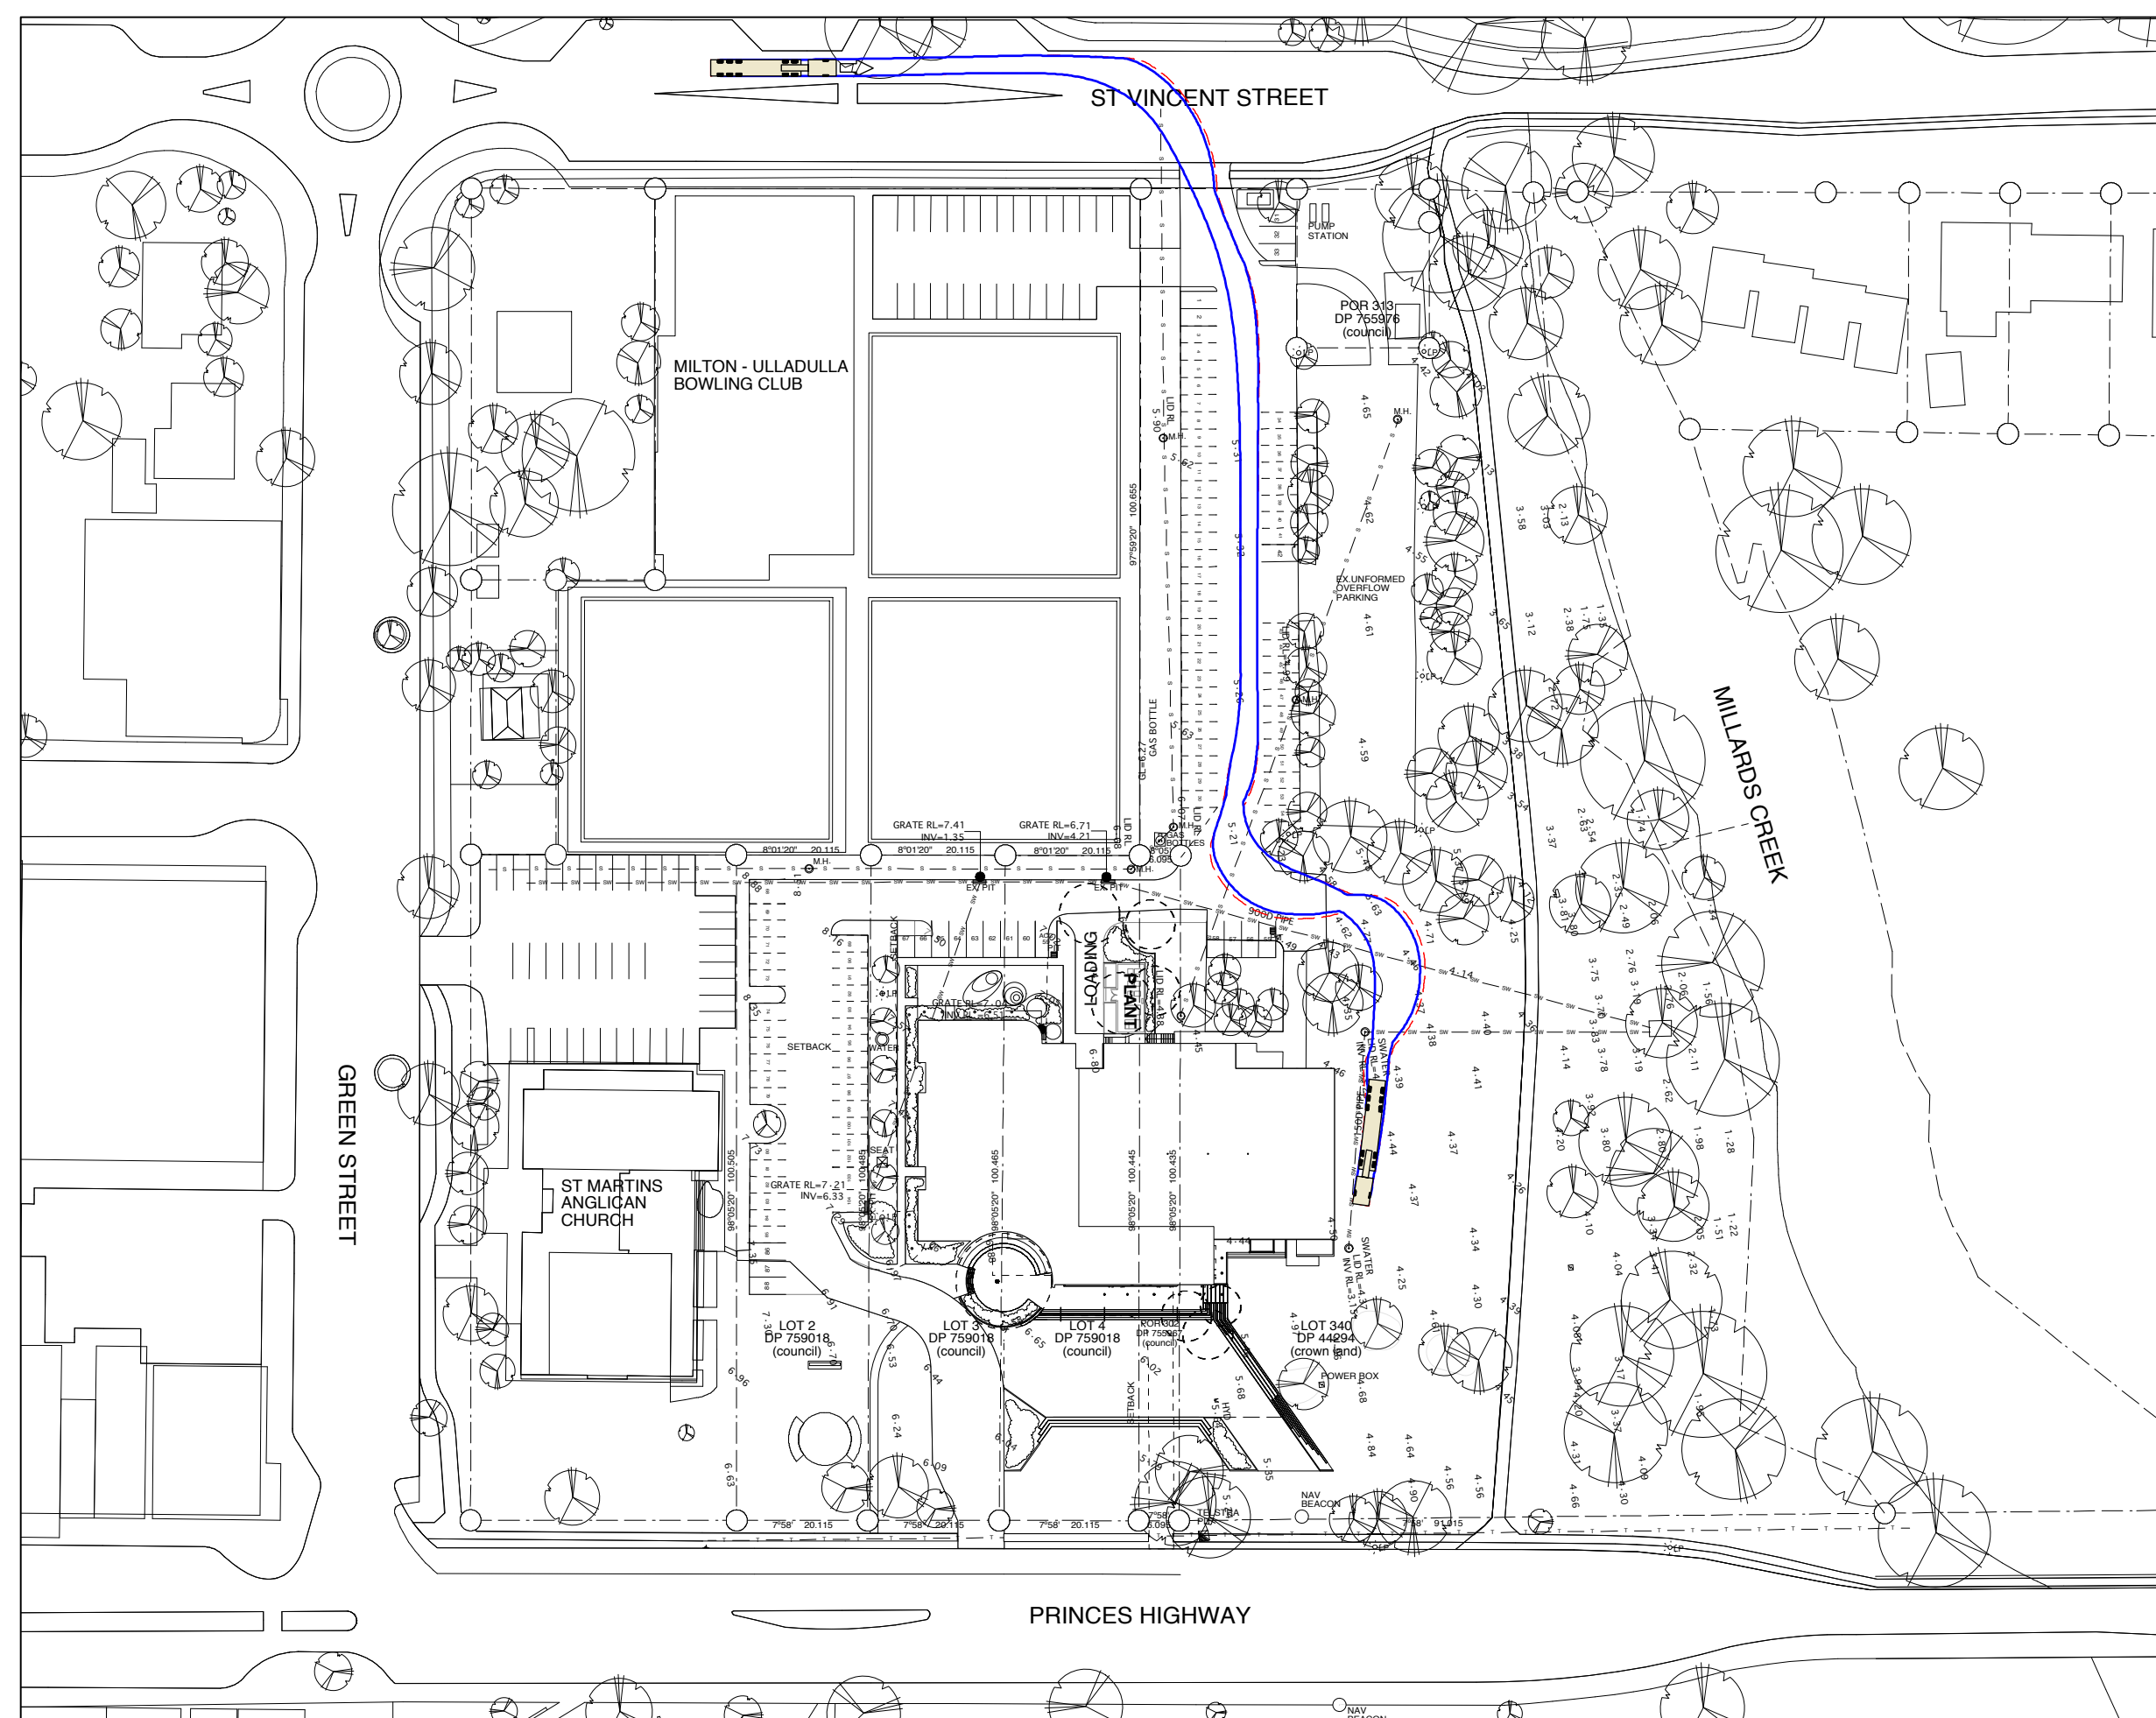

ARCHITECTS EDMISTON JONES
is the trading name of
TILMENT PTY LTD (ACN 003 163 451)

THIS DRAWING ALWAYS REMAINS THE COPYRIGHT OF
ARCHITECTS EDMISTON JONES AND SHALL NOT BE USED
OTHER THAN FOR THE PROJECT INTENDED WITHOUT
WRITTEN AUTHORITY.

LEVELS SHOWN ON PLAN ARE APPROXIMATE ONLY AND
SHALL BE VERIFIED ON SITE BEFORE CONSTRUCTION
COMMENCES.

USE FIGURED DIMENSIONS IN PREFERENCE TO SCALE.

VERIFY ALL DIMENSIONS ON SITE BEFORE CONSTRUCTION
COMMENCES.

LEGEND

REV.	DESCRIPTION	DATE
------	-------------	------

A	Long Rigid Bus turning circle revised	5/2/13
---	---------------------------------------	--------



Wollongong	Nowra	Batemans Bay
10 Belmore Street	92 North Street	1 North Street
Wollongong	Nowra, NSW 2541	Batemans Bay
NSW 2500	T 02 4421 6822	NSW 2536
T 02 4426 1387	F 02 4422 1963	T 02 4472 7388
F 02 4228 6405	W www.oei.com.au	F 02 4422 1963

PROJECT
Alteration and Addition to
Ulladulla Civic Centre

CLIENT
Shoalhaven City Council

SITE
Princes Highway, Ulladulla

DRAWING

Vehicle Movement Plans


JOB NO
12-0027

SCALES	1:1000	A1	SHEET NO	REV.
DATE	Sep 2012			

DRAWN	AL	DA8A
CHECKED	GB	


6/2/13 12-0027 IICG DA Rev B wxy

THESE RESULTS ARE IN ACCORD WITH THE FINDINGS OF OTHER RESEARCHERS.

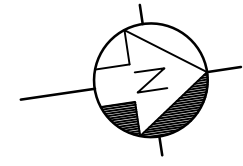


ULLADULLA BOWLING CLUB

CONTINUED ON SHEET 6

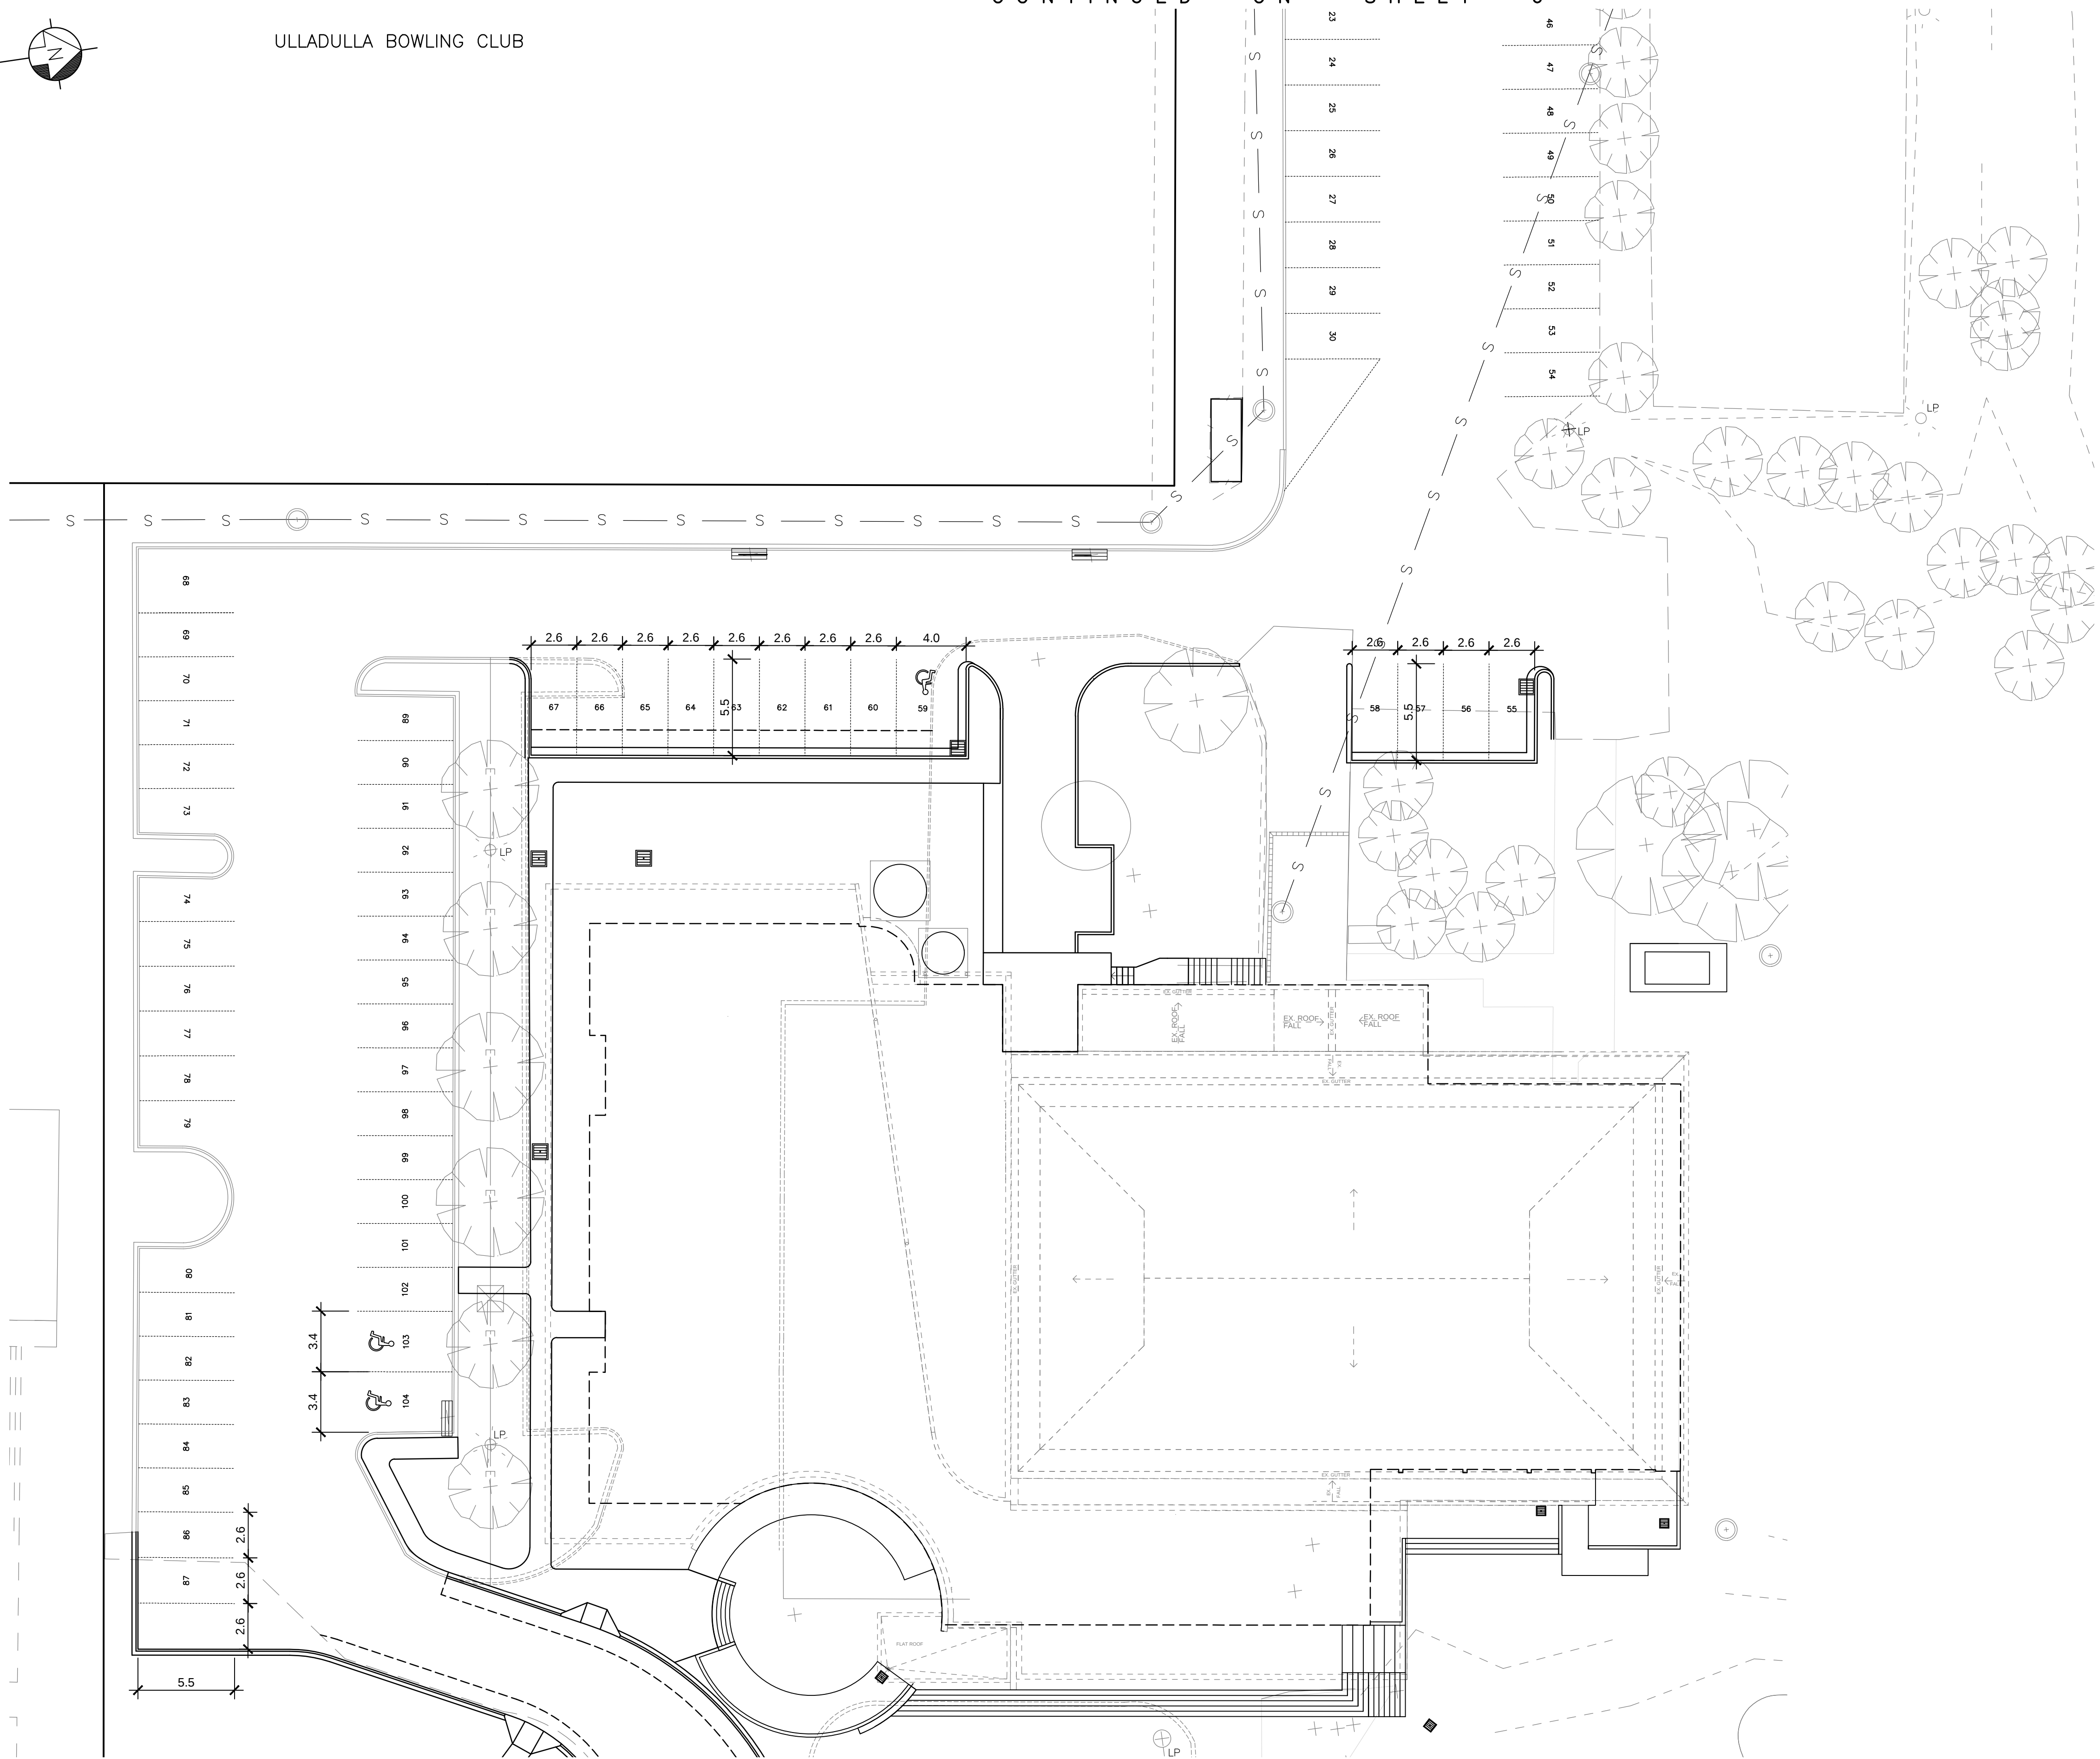

PLAN
1:250

 


THIS DRAWING AND THE CONCEPTS CONTAINED THEREIN ARE THE PROPERTY OF PACIFIC WESTLAKE PTY. LTD. NO UNAUTHORISED COPYING IS PERMITTED. NO STRUCTURE IS TO BE CONSTRUCTED BASED ON THIS DRAWING, OR PART OF THIS DRAWING, WITHOUT THE WRITTEN PERMISSION OF PACIFIC WESTLAKE PTY. LTD.
ALL DIMENSIONS SHALL BE VERIFIED ON SITE. WHERE DIMENSIONS DIFFER FROM THOSE SHOWN ON ARCHITECTURAL DETAILS, DIRECTION SHALL BE OBTAINED FROM PACIFIC WESTLAKE P/L.
DO NOT SCALE - NO RESPONSIBILITY WILL BE TAKEN BY PACIFIC WESTLAKE P/L FOR ANY DISCREPANCIES CAUSED BY SCALING THESE DRAWINGS.

Rev.	Amendments	Approved	Date
A	FOR DA SUBMISSION	S.P.	18.12.12
B	FOR DA SUBMISSION	S.P.	20.12.12



**Structural and Civil
Engineers**
PO Box 1573 NOWRA 2541
Ph 44235533 Fax 44229799
Email office@pacificwestlake.com

CARPARK LAYOUT PLAN - SHEET 1		Design: S. Punnett
		Drawn: S. Punnett
		Checked:
		Date: 18/12/2012
Drawing No. 12196-C05	Rev B	ALTERATION AND ADDITION TO ULLADULLA CIVIC CENTRE SHOALHAVEN CITY COUNCIL PRINCES HIGHWAY, ULLADULLA

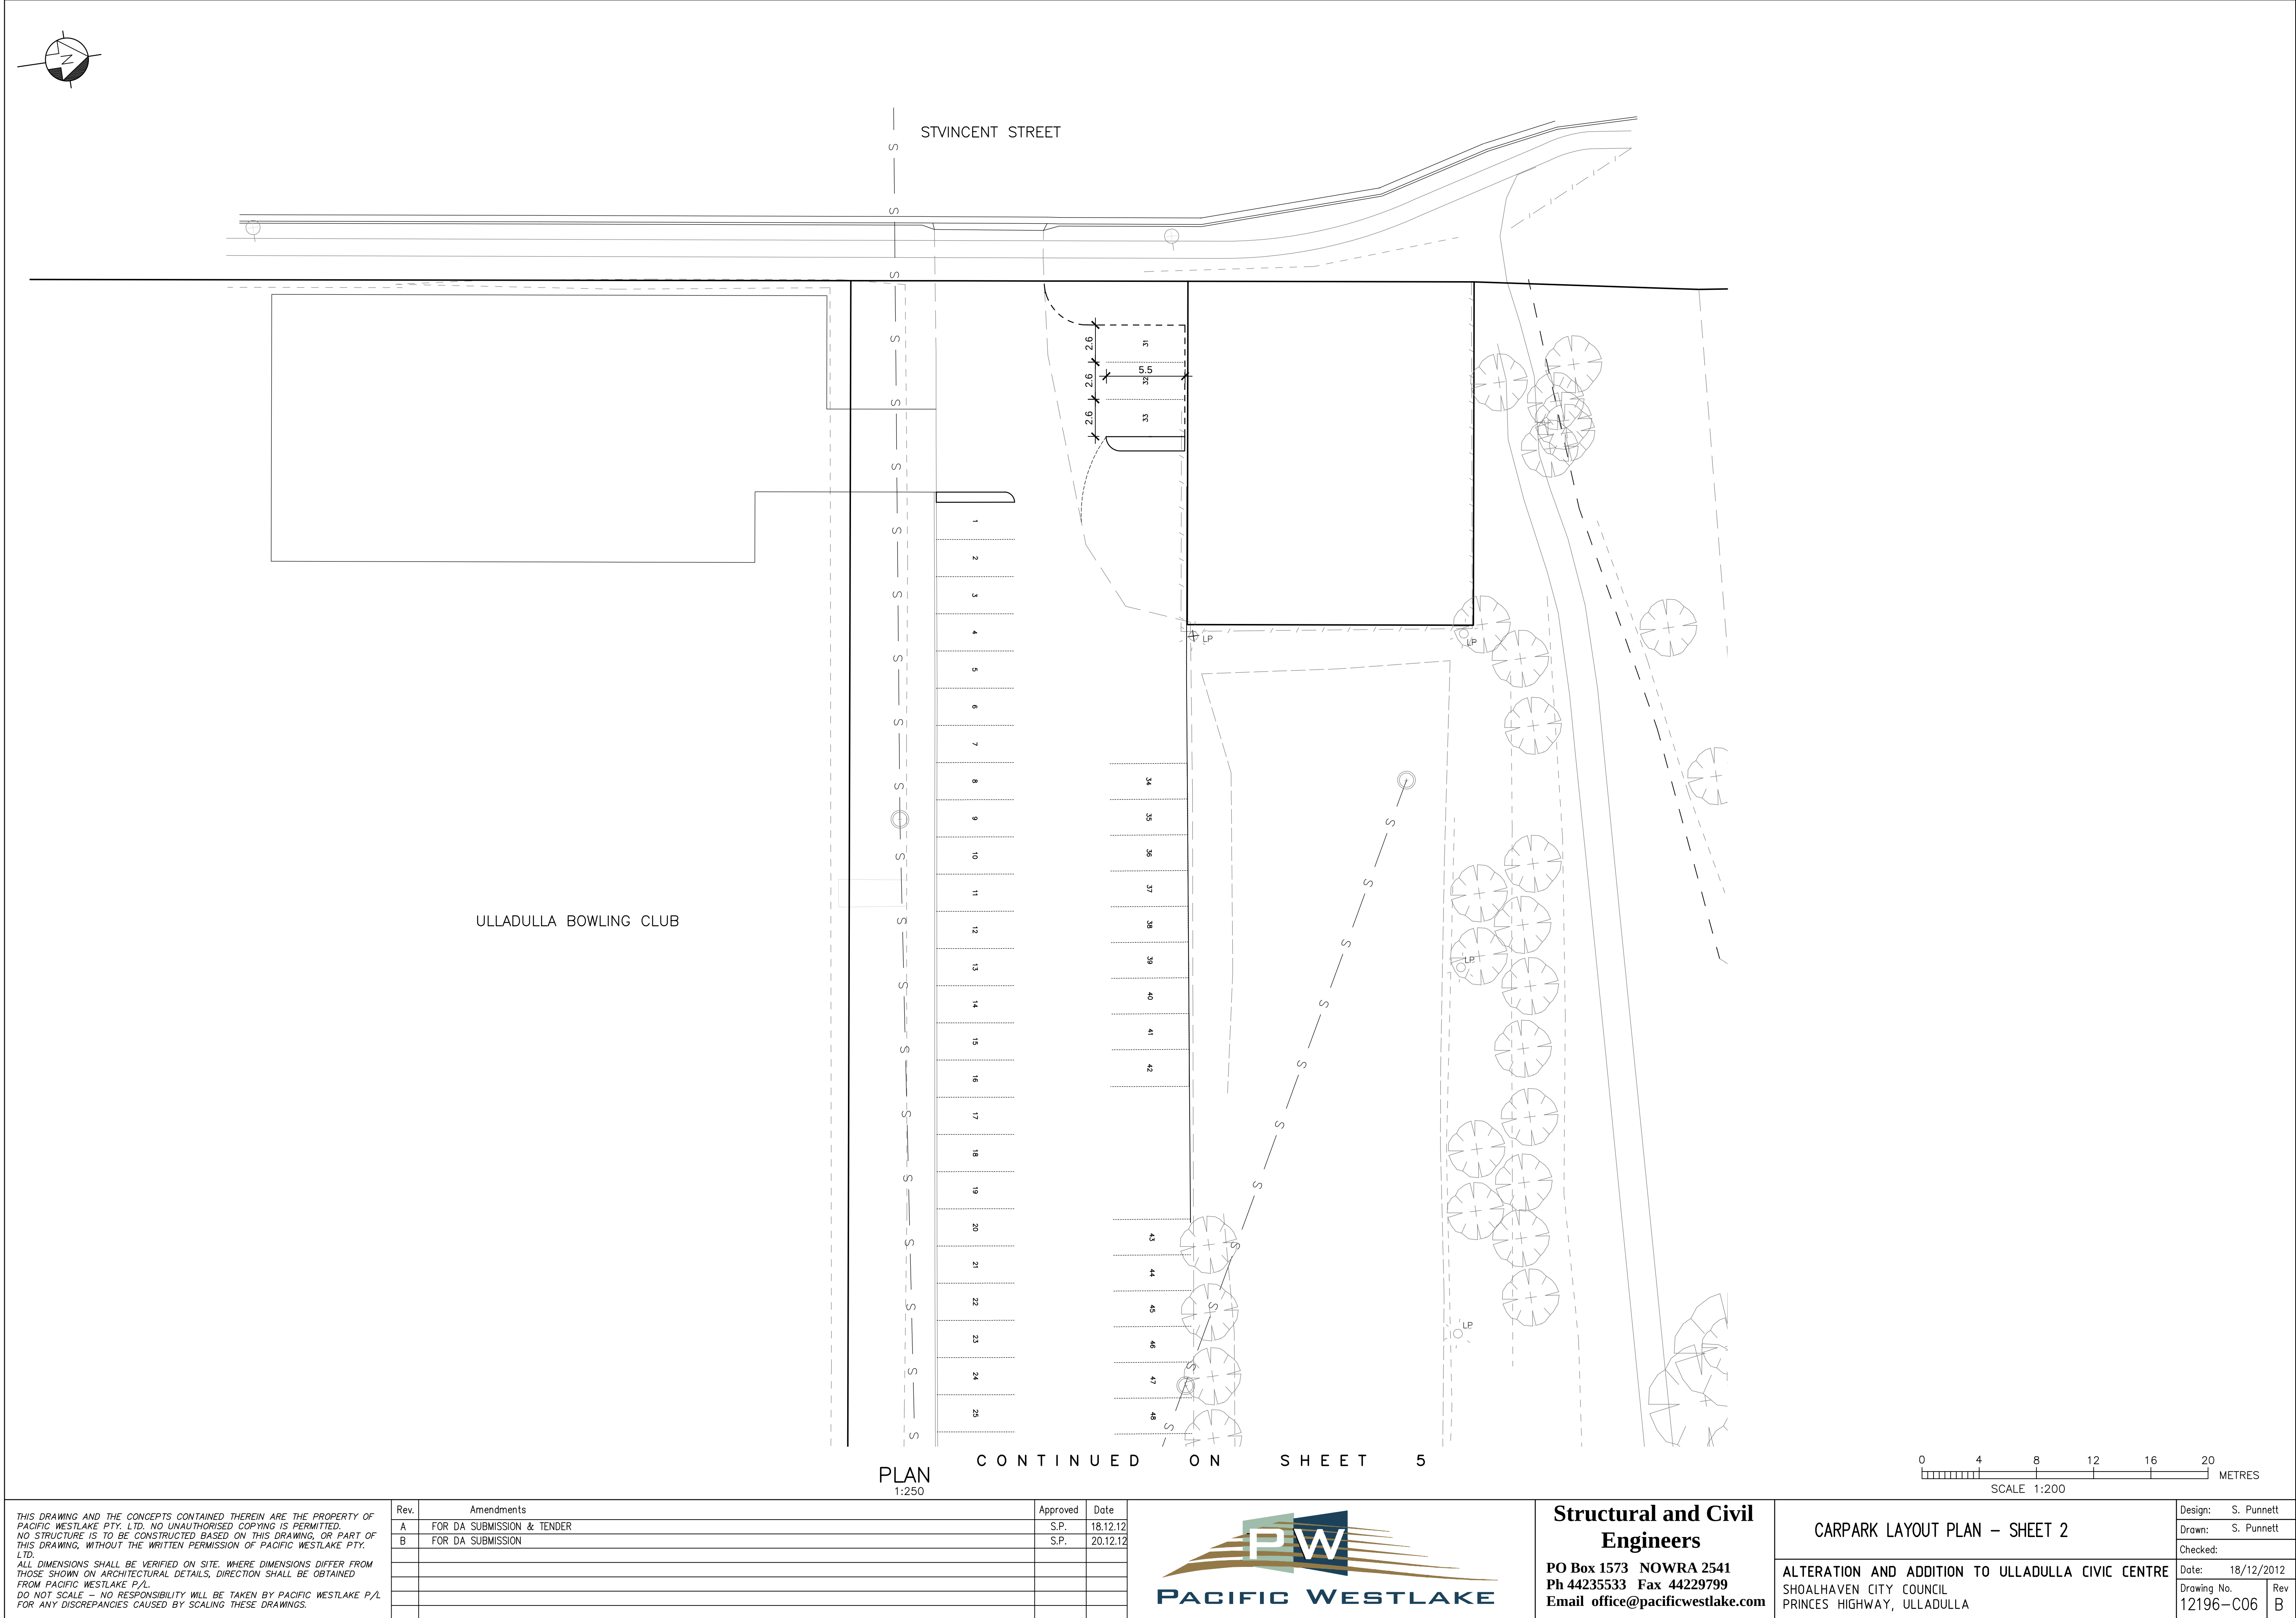


THIS DRAWING AND THE CONCEPTS CONTAINED THEREIN ARE THE PROPERTY OF PACIFIC WESTLAKE PTY. LTD. NO UNAUTHORISED COPYING IS PERMITTED. NO STRUCTURE IS TO BE CONSTRUCTED BASED ON THIS DRAWING, OR PART OF THIS DRAWING, WITHOUT THE WRITTEN PERMISSION OF PACIFIC WESTLAKE PTY. LTD. ALL DIMENSIONS SHALL BE VERIFIED ON SITE. WHERE DIMENSIONS DIFFER FROM THOSE SHOWN ON ARCHITECTURAL DETAILS, DIRECTION SHALL BE OBTAINED FROM PACIFIC WESTLAKE P/L. DO NOT SCALE - NO RESPONSIBILITY WILL BE TAKEN BY PACIFIC WESTLAKE P/L FOR ANY DISCREPANCIES CAUSED BY SCALING THESE DRAWINGS.

Rev.	Amendments	Approved	Date
A	FOR DA SUBMISSION & TENDER		18.12.12
B	FOR DA SUBMISSION		20.12.12



Structural and Civil Engineers
PO Box 1573 NOWRA 2541
Ph 44235533 Fax 44229799
Email office@pacificwestlake.com

CARPARK LAYOUT PLAN – SHEET 2		Design: S. Punnett
ALTERATION AND ADDITION TO ULLADULLA CIVIC CENTRE SHOALHAVEN CITY COUNCIL PRINCES HIGHWAY, ULLADULLA		Drawn: S. Punnett
		Checked:
		Date: 18/12/2012
Drawing No. 12196-C06	Rev B	

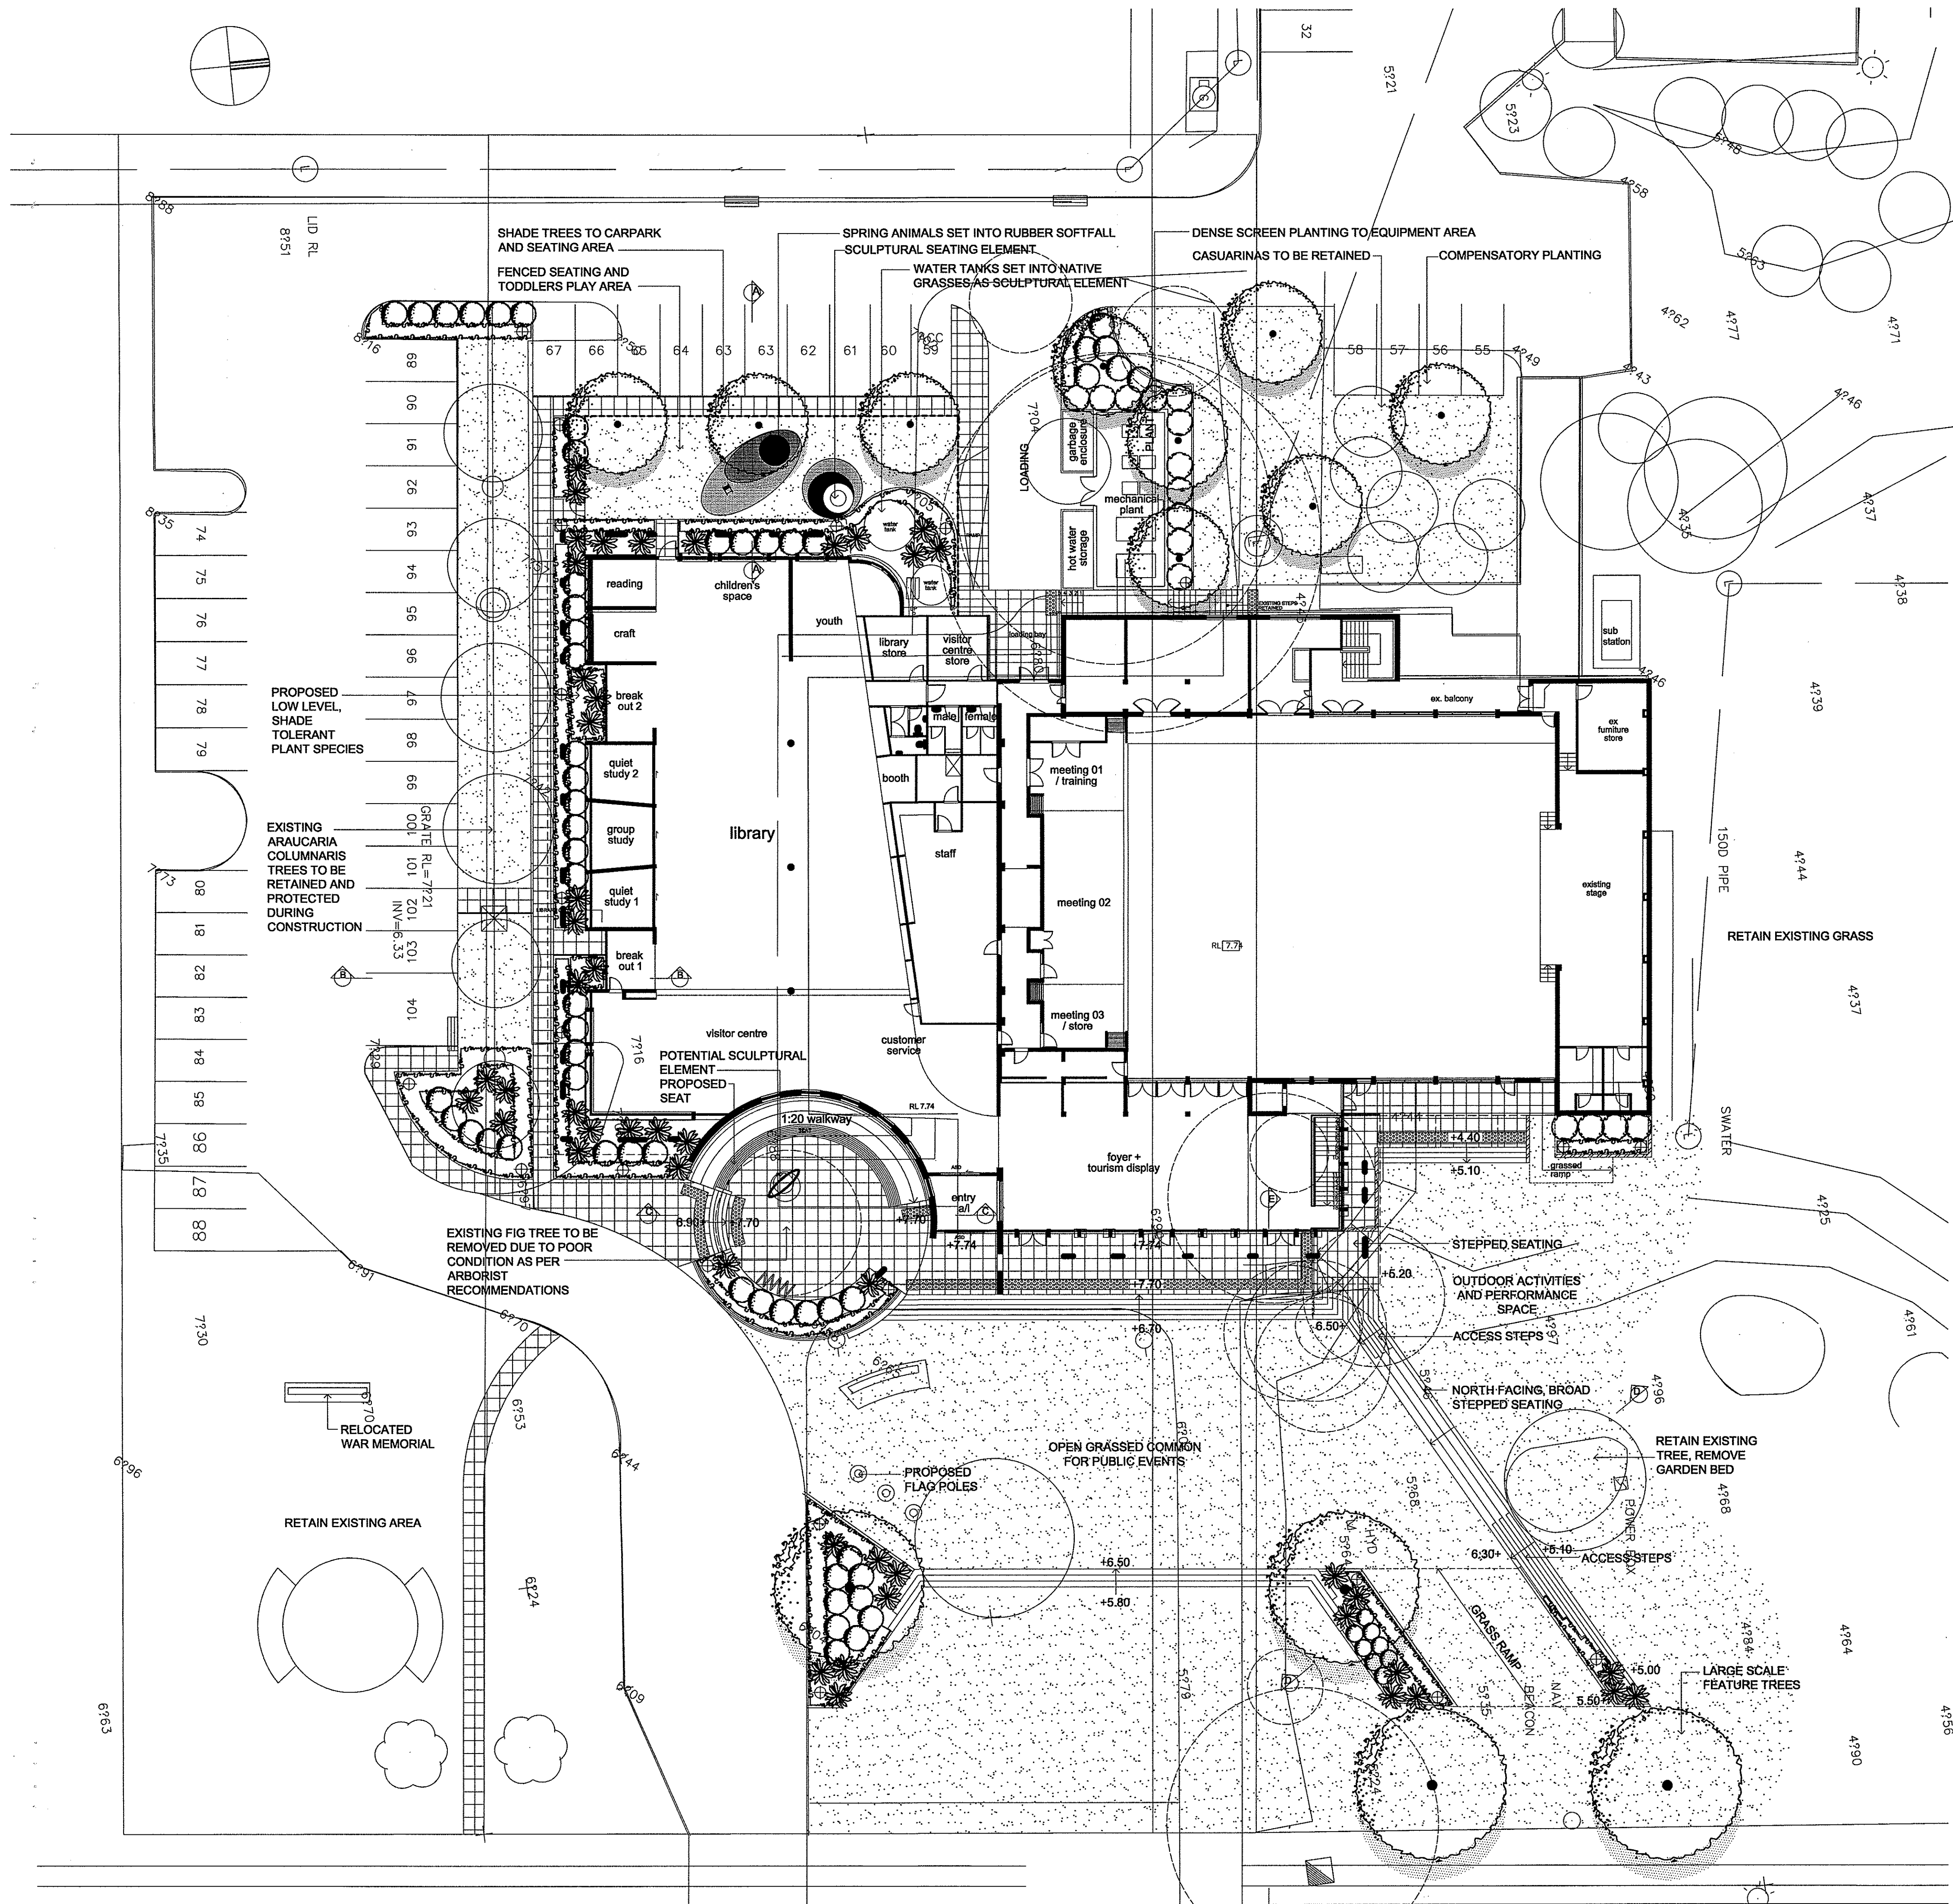

INDICATIVE PLANT SPECIES

BOTANICAL NAME	COMMON NAME
TREES	
<i>Araucaria heterophylla</i>	Norfolk Island Pine
<i>Araucaria columnaris</i>	Cooks Pine
<i>Banksia integrifolia</i>	Coastal Banksia
<i>Elaeocarpus reticulatus</i>	Blueberry Ash
<i>Cupanopsis anacardioides</i>	Tuckeroo
<i>Pandanus pedunculatus</i>	Pandanus
<i>Tristanopsis laurina</i> 'Luscious'	Water Gum
SHRUBS	
<i>Banksia</i> 'Giant Candles'	Banksia
<i>Coleonema pulchrum</i> 'Compatum'	Dwarf Diosma
<i>Correa alba</i>	Correa
<i>Correa baeuerlenii</i>	Chefs Hat Correa
<i>Dicksonia antarctica</i>	Soft Tree Fern
<i>Doryanthes excelsa</i>	Gymea Lilly
<i>Phyllothea myoporoides</i>	Wax Flower
<i>Hebe</i> 'Champagne'	Veronica
<i>Metrosideros</i> 'Tahiti'	Dwarf NZ Xmas Bush
<i>Rapheolepis</i> 'Snow Maiden'	Dwarf Hawthorn
<i>Rhagodia nutans</i>	Salt Bush
<i>Syzgium cys</i>	Lilly Pilly
<i>Westringia fruticosa</i>	Coastal Rosemary
<i>Westringia</i> 'Zena'	Dwarf Coastal Rosemary
GROUNDCOVERS, ACCENTS & NATIVE GRASSES	
<i>Angiozanthos</i> 'Bush Baby'	Kanagaroo Paw
<i>Blechnum</i> 'Silver Lady'	Lady Fern
<i>Chryscephalum ramosissimum</i>	Eversting Daisy
<i>Carpobrotus glaucescens</i>	Pig Face
<i>Crinum pedunculatum</i>	Swamp Lilly
<i>Dianella</i> 'Breeze'	Paroo Lilly
<i>Dianella</i> 'Streetscape'	Paroo Lilly
<i>Gazania tomentosum</i>	Gazania
<i>Hibbertia scandens</i> (hedged)	Snake Vine
<i>Ficinia nodosa</i>	Club Rush
<i>Lomandra longifolia</i>	Mat Rush
<i>Lomandra</i> 'Tanika'	Mat Rush
<i>Myoporum parvifolium</i> 'Purpurea'	Creeping Boobialla
<i>Phormium tenax</i> 'Purpurea'	NZ Flax
<i>Scaevola</i> 'Purple Fanfare'	Fan Flower
<i>Westringia</i> 'Mundi'	Dwarf Coastal Rosemary
<i>Zamia furfuracea</i>	Cardboard Plant

LEGEND

	Existing levels and contours
	Proposed spot levels
	Existing trees to be retained
	Existing trees to be removed
	Proposed tree planting
	Proposed mass shrub planting
	Proposed turf with paver edging
	Proposed select unit paving
	Proposed tactile indicators
	Proposed broad scale seating steps and associated access steps
	Proposed sculptural seating
	Proposed toddlers play equipment
	Proposed seating
	Proposed flag poles
	Potential sculptural element
	Proposed bike racks
	Proposed lighting
	1200mm high powder coated vertical rod fencing
	Proposed retaining walls to engineers detail

ISSUE: Development Application 21.09.12
ISSUE: For Comment 14.09.12

REV.

ochre ochre landscape architects
PO Box 395 Wollongong NSW 2520
Level 1, 126 Crown Street
Wollongong NSW 2500
Tel. 02 4227 6427 Fax. 02 4227 6876
Email: design@ochre.net.au

PROJECT

Ulladulla Civic Centre
Princes Highway
ULLADULLA

DRAWING TITLE

Landscape Concept Plan

CLIENT

Shoalhaven City Council

DRAWING NO.

1408-LD01

Sheet 0 of 2

SCALE: 1:200 @ A1, 1:400 @ A3


DRAWN: MK

CHECKED: TW

DATE: 13.09.12

PRINCES HIGHWAY

0 1 2 3 4 5 6 7 8 9 10

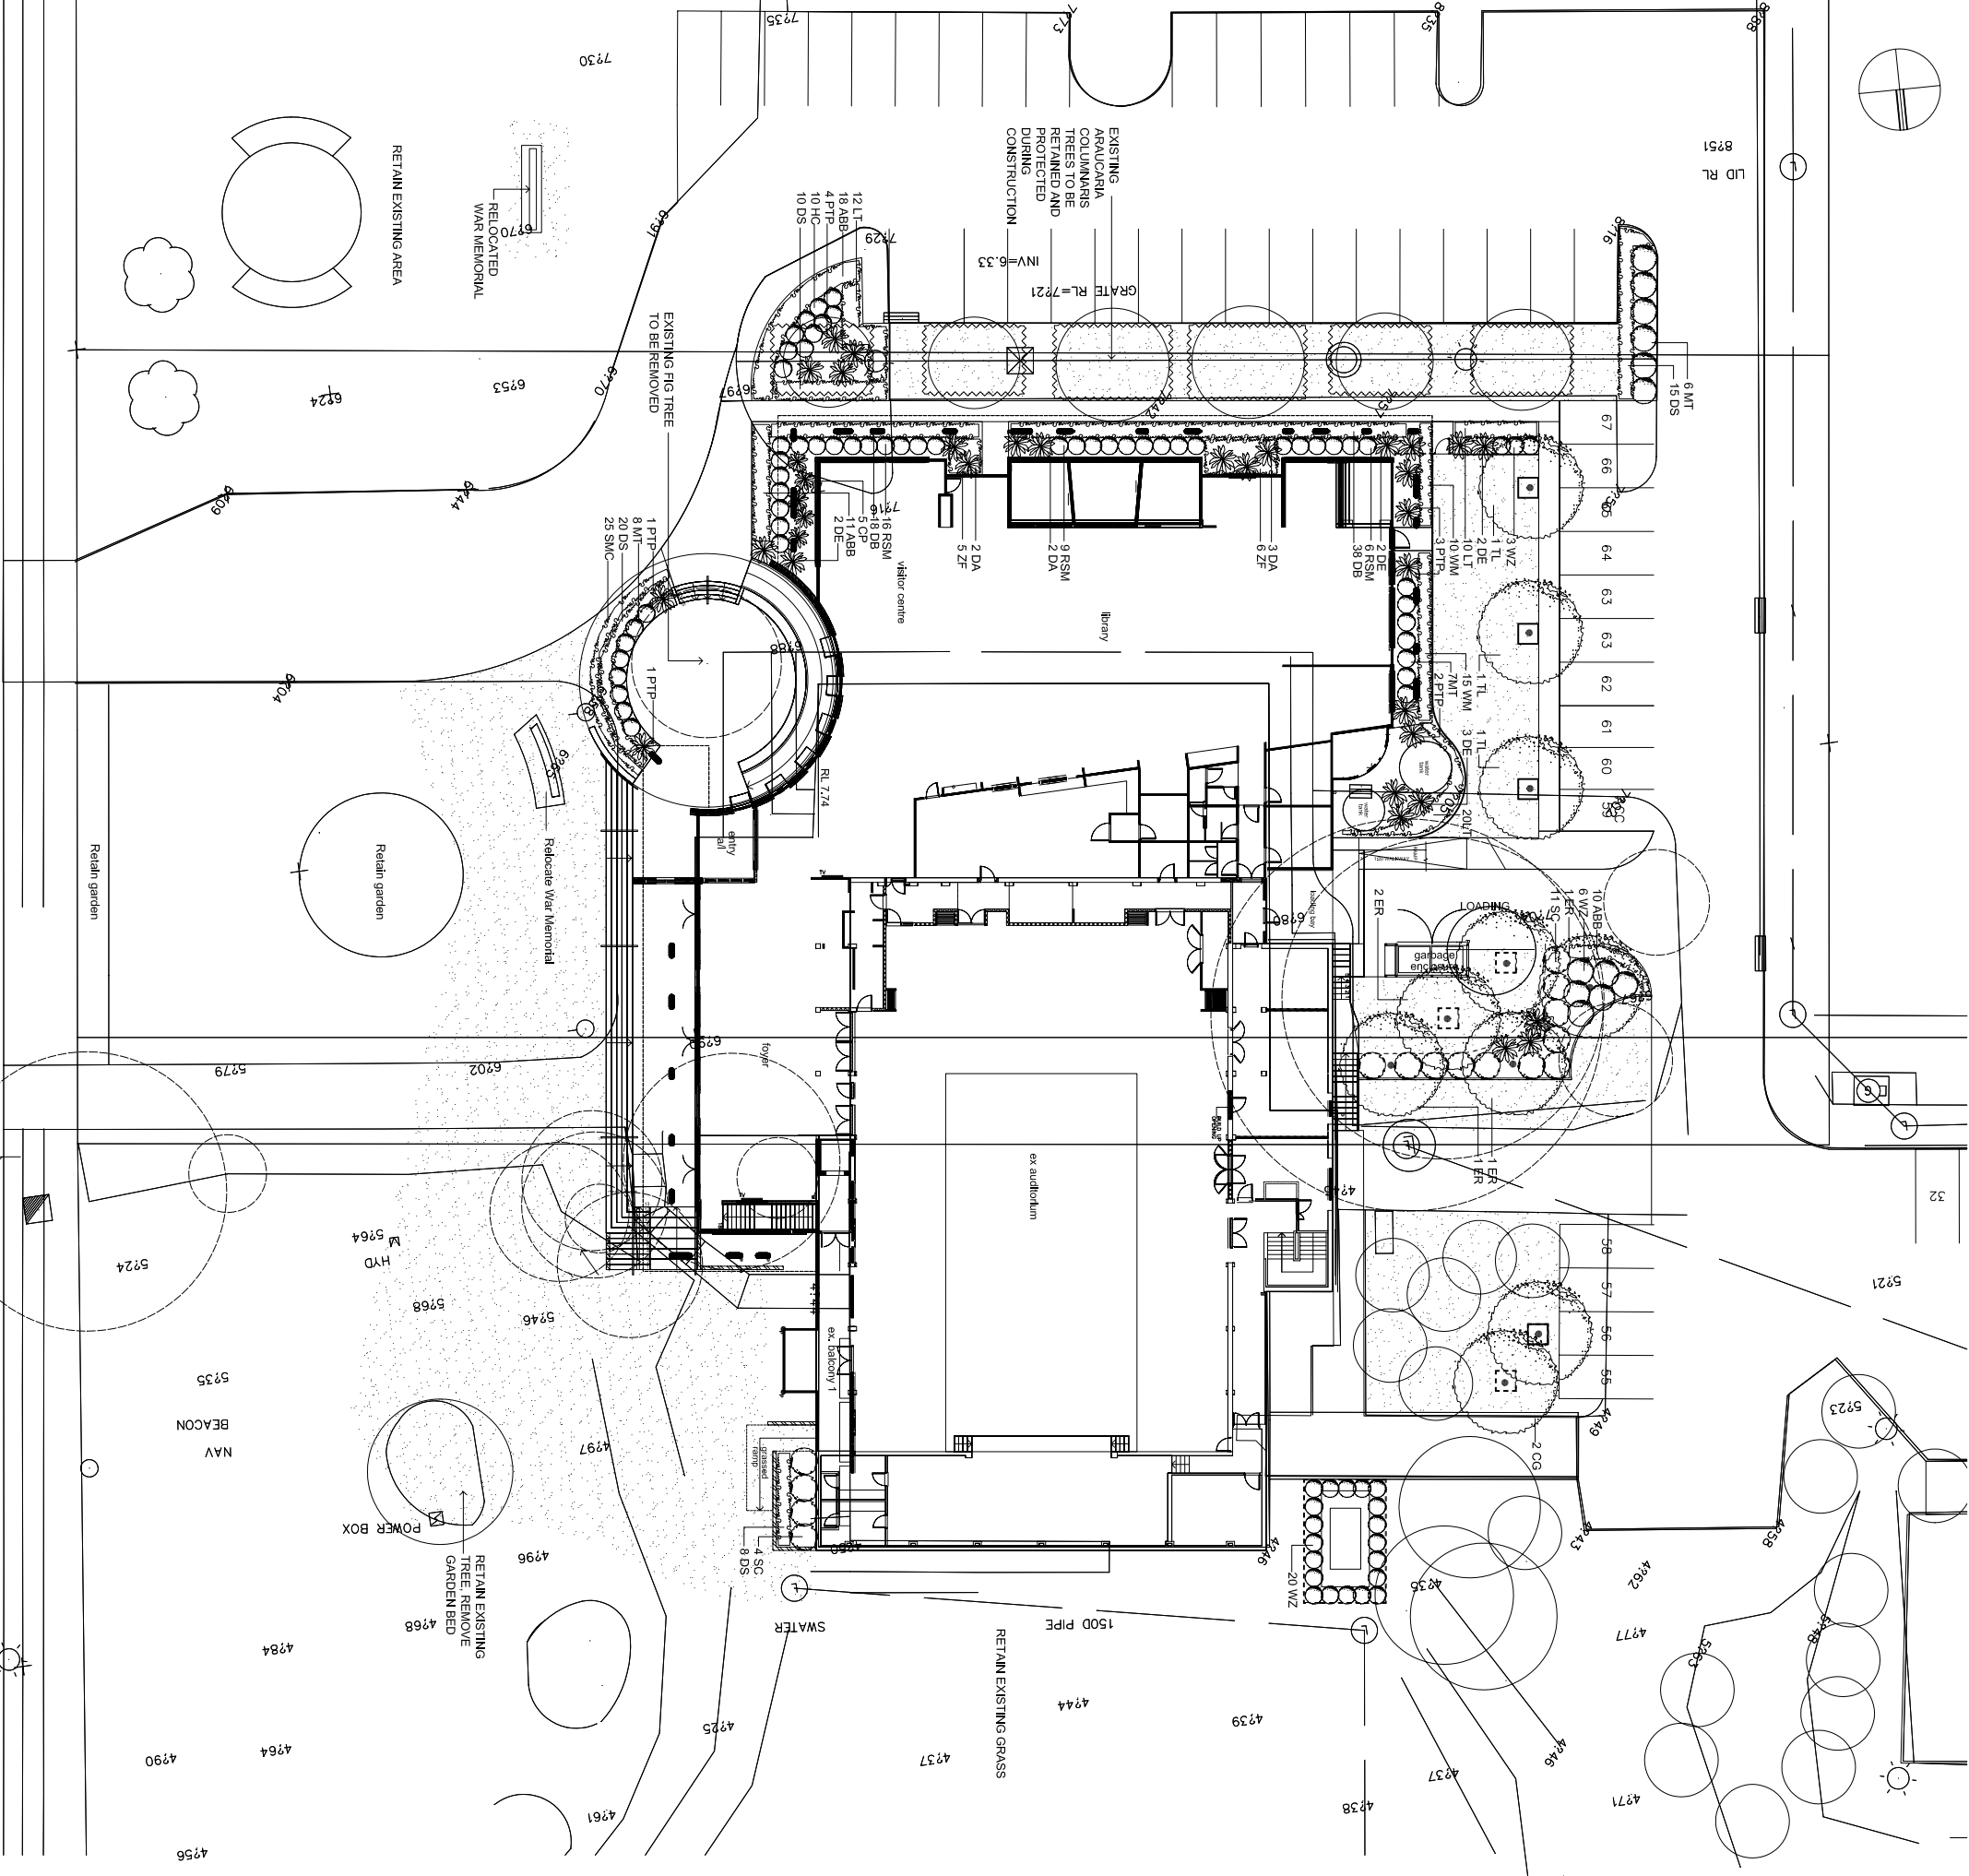

LEGEND

	Existing levels and contours		Proposed tree planting Refer to 1408-LC04
	Proposed spot levels		Existing trees to be retained and protected during construction works
	Existing trees to be removed		Tree protection fencing. Refer to this drawing sheet for detail


PLANT SCHEDULE

CODE	BOTANICAL NAME	COMMON NAME	No.	POT SIZE	STAKES
TREES					
CG	Casuarina glauca	Swamp Oak	2	200mm	75X75X2400MM
ER	Elaeagnus reticulatus	Blueberry Ash	3	100 Lite	1 of 36X36X1800mm
TL	Tibouchina laurina	Water Gum	3	100 Lite	4 of
SHRUBS					
DA	Diksonia antarctica	Soft Tree Fern	7	45 Lite	
DE	Dorycnis excelsa	Gymea Lily	9	200mm	
HE	Hebe x exoniensis	Water Lily	10	200mm	
MT	Menziesia 'Tahiti'	Dwarf NZ Xmas Bush	21	200mm	
RSM	Rapanea 'Snow Maker'	Dwarf Hawthorn	34	200mm	
SC	Scaevola 'Blue Wonder'	Blue Star	15	200mm	
WZ	Westringia 'Zand'	Dwarf Coastal Rosemary	29	200mm	
GROUNDCOVERS, ACCENTS & NATIVE GRASSES					
ABB	Andropogon 'Bush Baby'	Kangaroo Paw	39	150mm	
CP	Citrum perfoliatum	Swamp Lily	5	200mm	
DB	Dianella 'Breeze'	Peroo Lily	56	150mm	
DS	Dianella 'Stresscape'	Peroo Lily	53	150mm	
LT	Lomatia 'Tankie'	Mat Rush	42	150mm	
PTP	Prostanthera 'Purpurea'	NZ Bush	9	200mm	
SMC	Scandol 'Maive Clusters'	Fan Flower	25	150mm	
WM	Westringia 'Munif'	Dwarf Coastal Rosemary	25	200mm	
ZF	Zamia tatarica	Cardboard Plant	11	200mm	

NOTE:
The species have been selected to withstand severe coastal conditions. It is the contractors responsibility to source plant stock which is specifically 'hardened off' for coastal conditions

NOTES

- DRAWINGS
The Landscape Plan to be read in conjunction with Site Plan, Landscape Details, and Stormwater Plan.
- CHANGES
No changes to be made to nominated species in Planting Schedule without prior approval of the Landscape Architect. No variegated species to be used
- SERVICES
Before landscape work is commenced, the Contractor is to establish the position of all service lines (Service lines, vents and hydrants shall be left exposed and not covered by any landscape finishes (turfing, paving, garden beds etc.)
Phone Dlebefore-you-dig prior to commencement of works on site

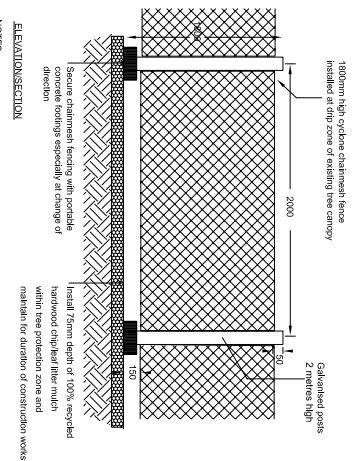


NOTE:
Turf all areas disturbed during construction works. Extent of turf shown is indicative only. Adjust on site as required.

Protective Fencing Detail


TREE PROTECTION

- FENCING: Where existing trees are to be retained, install tree protection fencing as detailed prior to any construction works commencing on site. Protection fencing shall remain until all works have been completed and shall be maintained throughout the construction works to prevent any access within the tree protection area. The area within the protective fencing shall be kept clear of all building materials and machinery. No washing of equipment or the disposal of cement slurry shall occur within the drip line of trees to be retained on the site or adjacent properties. Site offices shall be located outside the canopy of any existing trees to be retained
- MULCHING: Tree protection zones shall be mulched with a minimum 75mm thick, 100% recycled hardwood chip or leaf litter mulch
- IRRIGATION: Tree protection Zones shall be regularly watered


PRINCES HIGHWAY

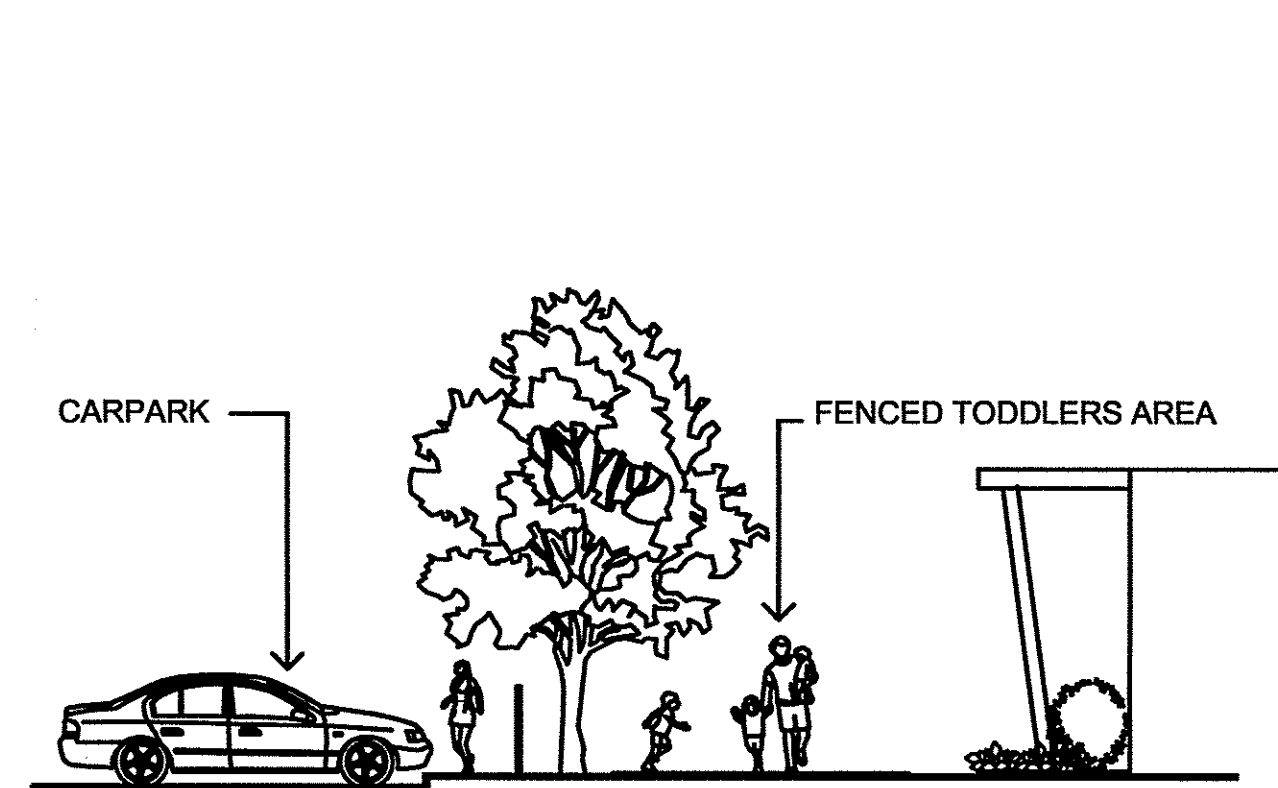

SECTION A

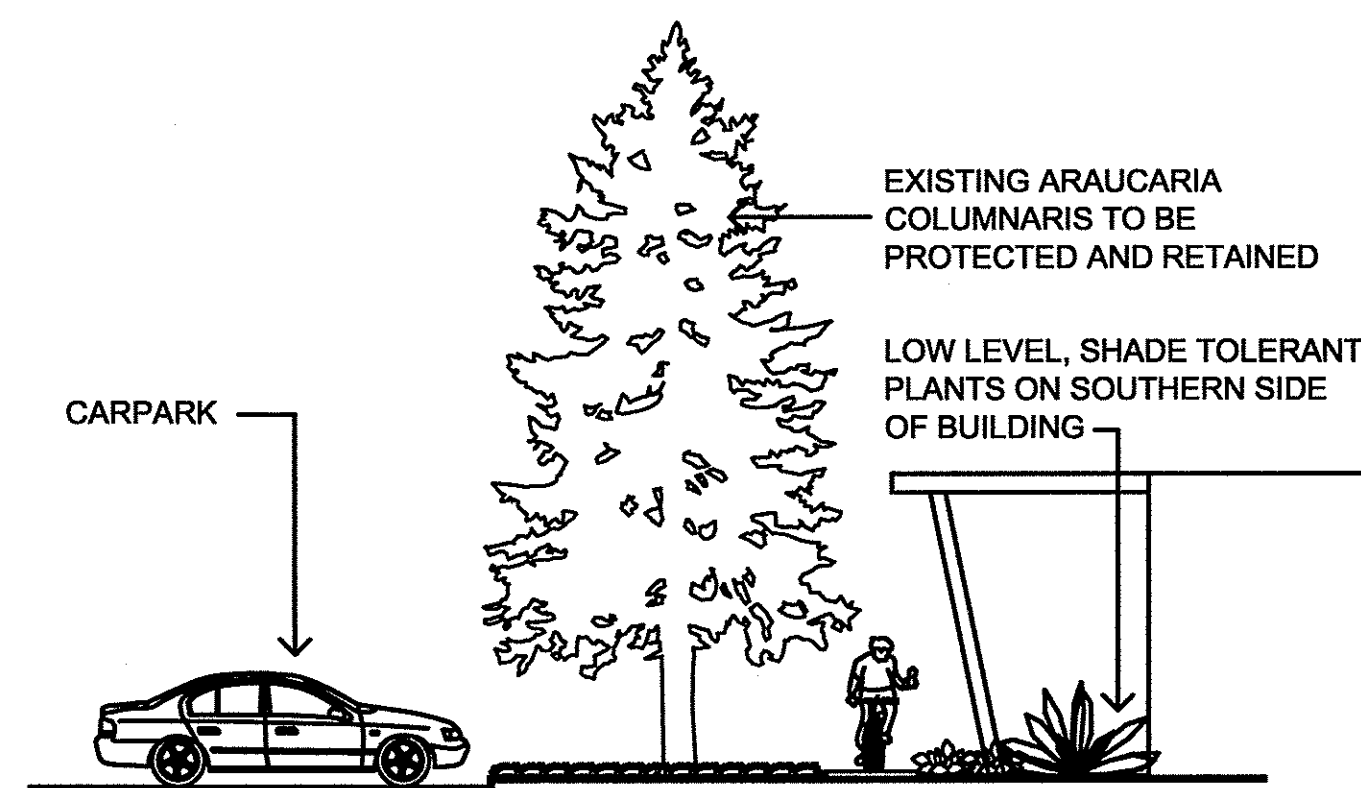


SECTION B

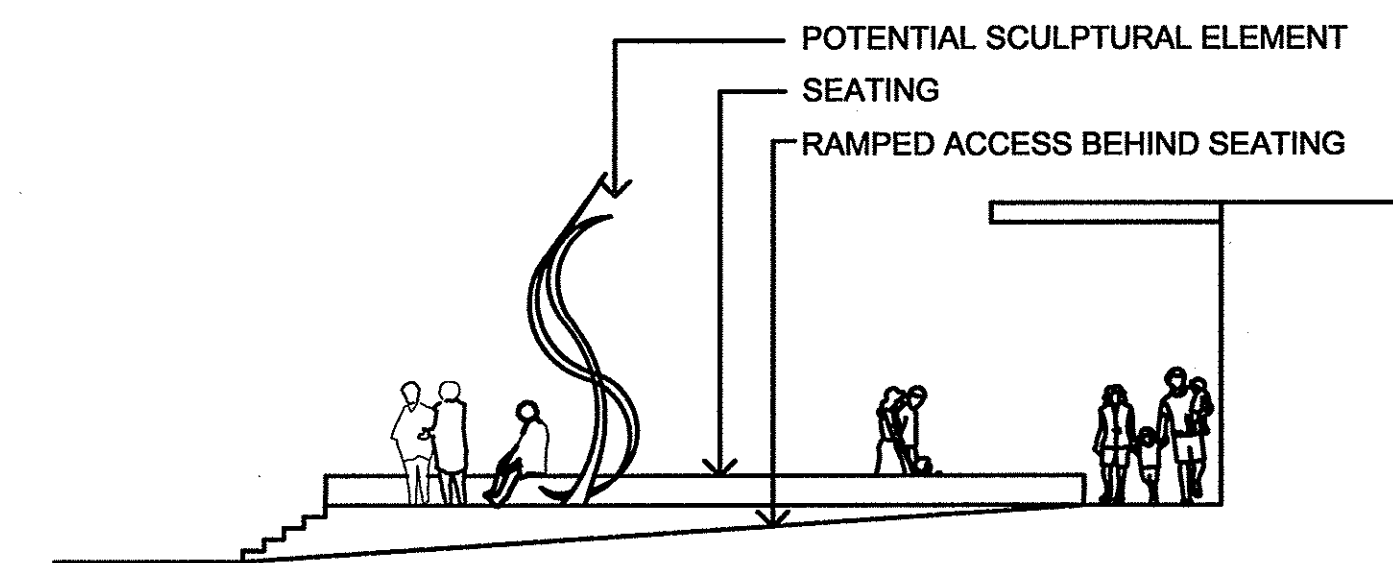

SECTION C



SECTION D

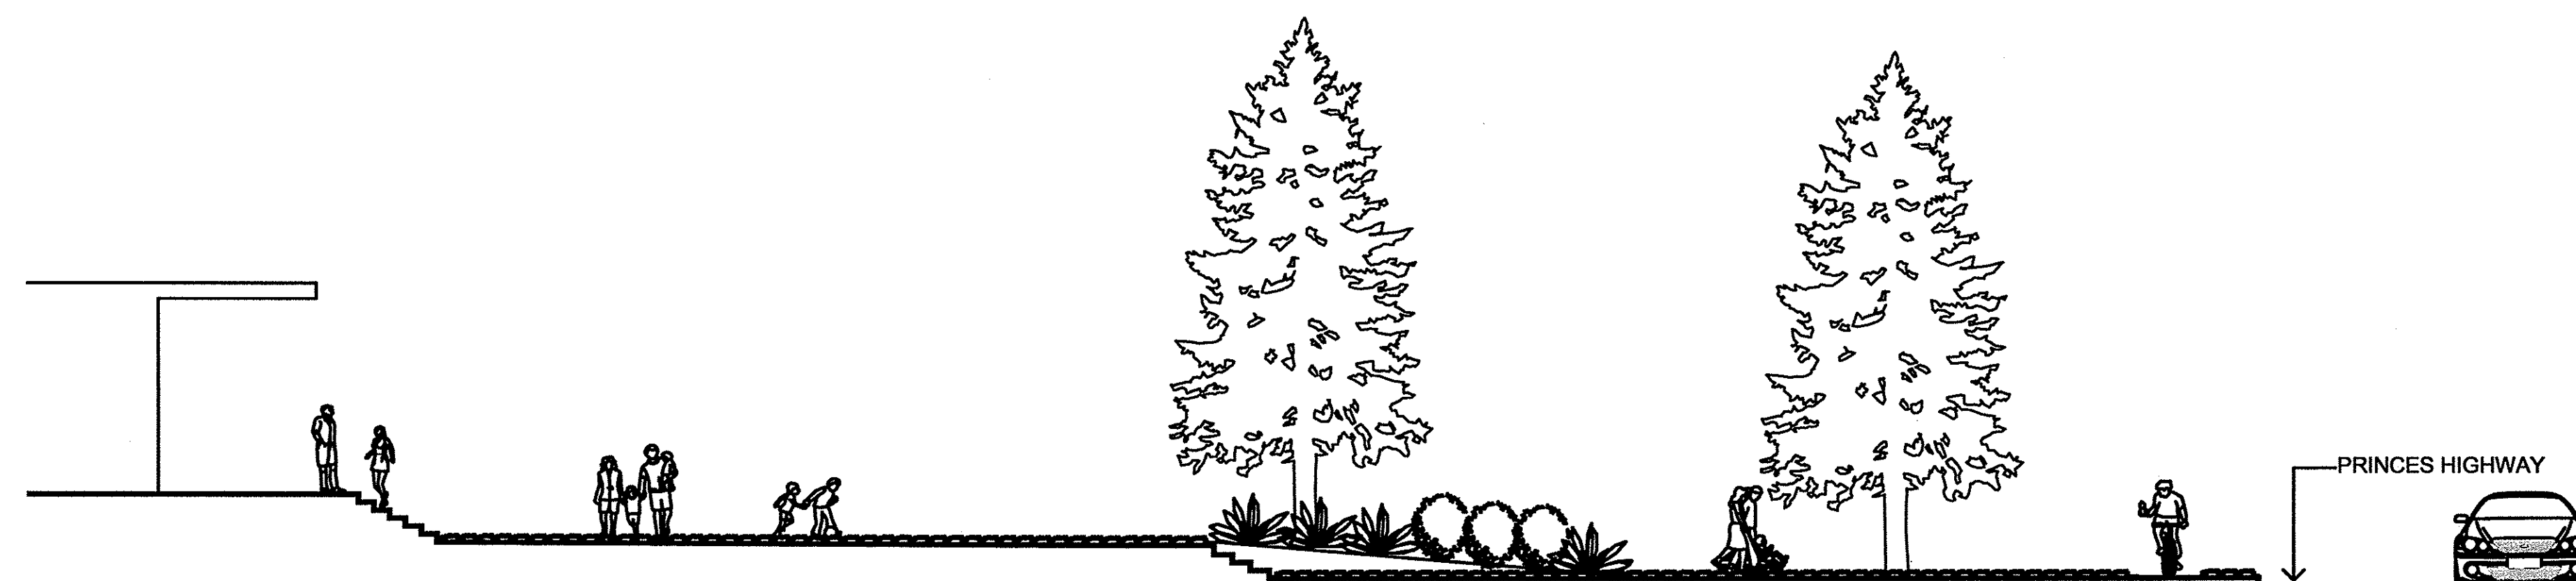

SECTION E

ISSUE: Development Application 21.09.12

REV.



ochre landscape architects
PO Box 395 Wollongong NSW 2520
Level 1, 128 Crown Street
Wollongong NSW 2500
Tel. 02 4227 6427 Fax. 02 4227 6876
Email: design@ochre.net.au

PROJECT

Ulladulla Civic Centre
Princes Highway
ULLADULLA

DRAWING NO.

Landscape Sections

CLIENT

Shoalhaven City Council

DRAWING NO.

1408-LD02

Sheet 2 of 2

SCALE: 1:100 @ A1, 1:200 @ A3

DRAWN: MK

CHECKED: TW

DATE: 20.09.12