




NO.	AMENDMENT	DATE	NO.	AMENDMENT	DATE
A	URBAN DESIGN PANEL ISSUE	23.09.11			
B	OA ISSUE	23.10.11			
C	OA AMENDMENT ISSUE	23.11.11			
D	OA AMENDMENT ISSUE	06.05.12			
E	DESIGN & CONSTRUCT TENDER ISSUE	26.10.11			
F	ENCLOSURE GOODS RECEIVING	19.09.13			

This drawing and the design shown herein is the property of John R Brogan & Associates Pty Ltd and shall not be copied nor reproduced in part or in whole in any form without the written permission of John R Brogan & Associates Pty Ltd, Sydney and shall be used only for the project for which it was provided.
Do not scale from this drawing.
Verify dimensions from site and refer any discrepancies to Architects for clarification.

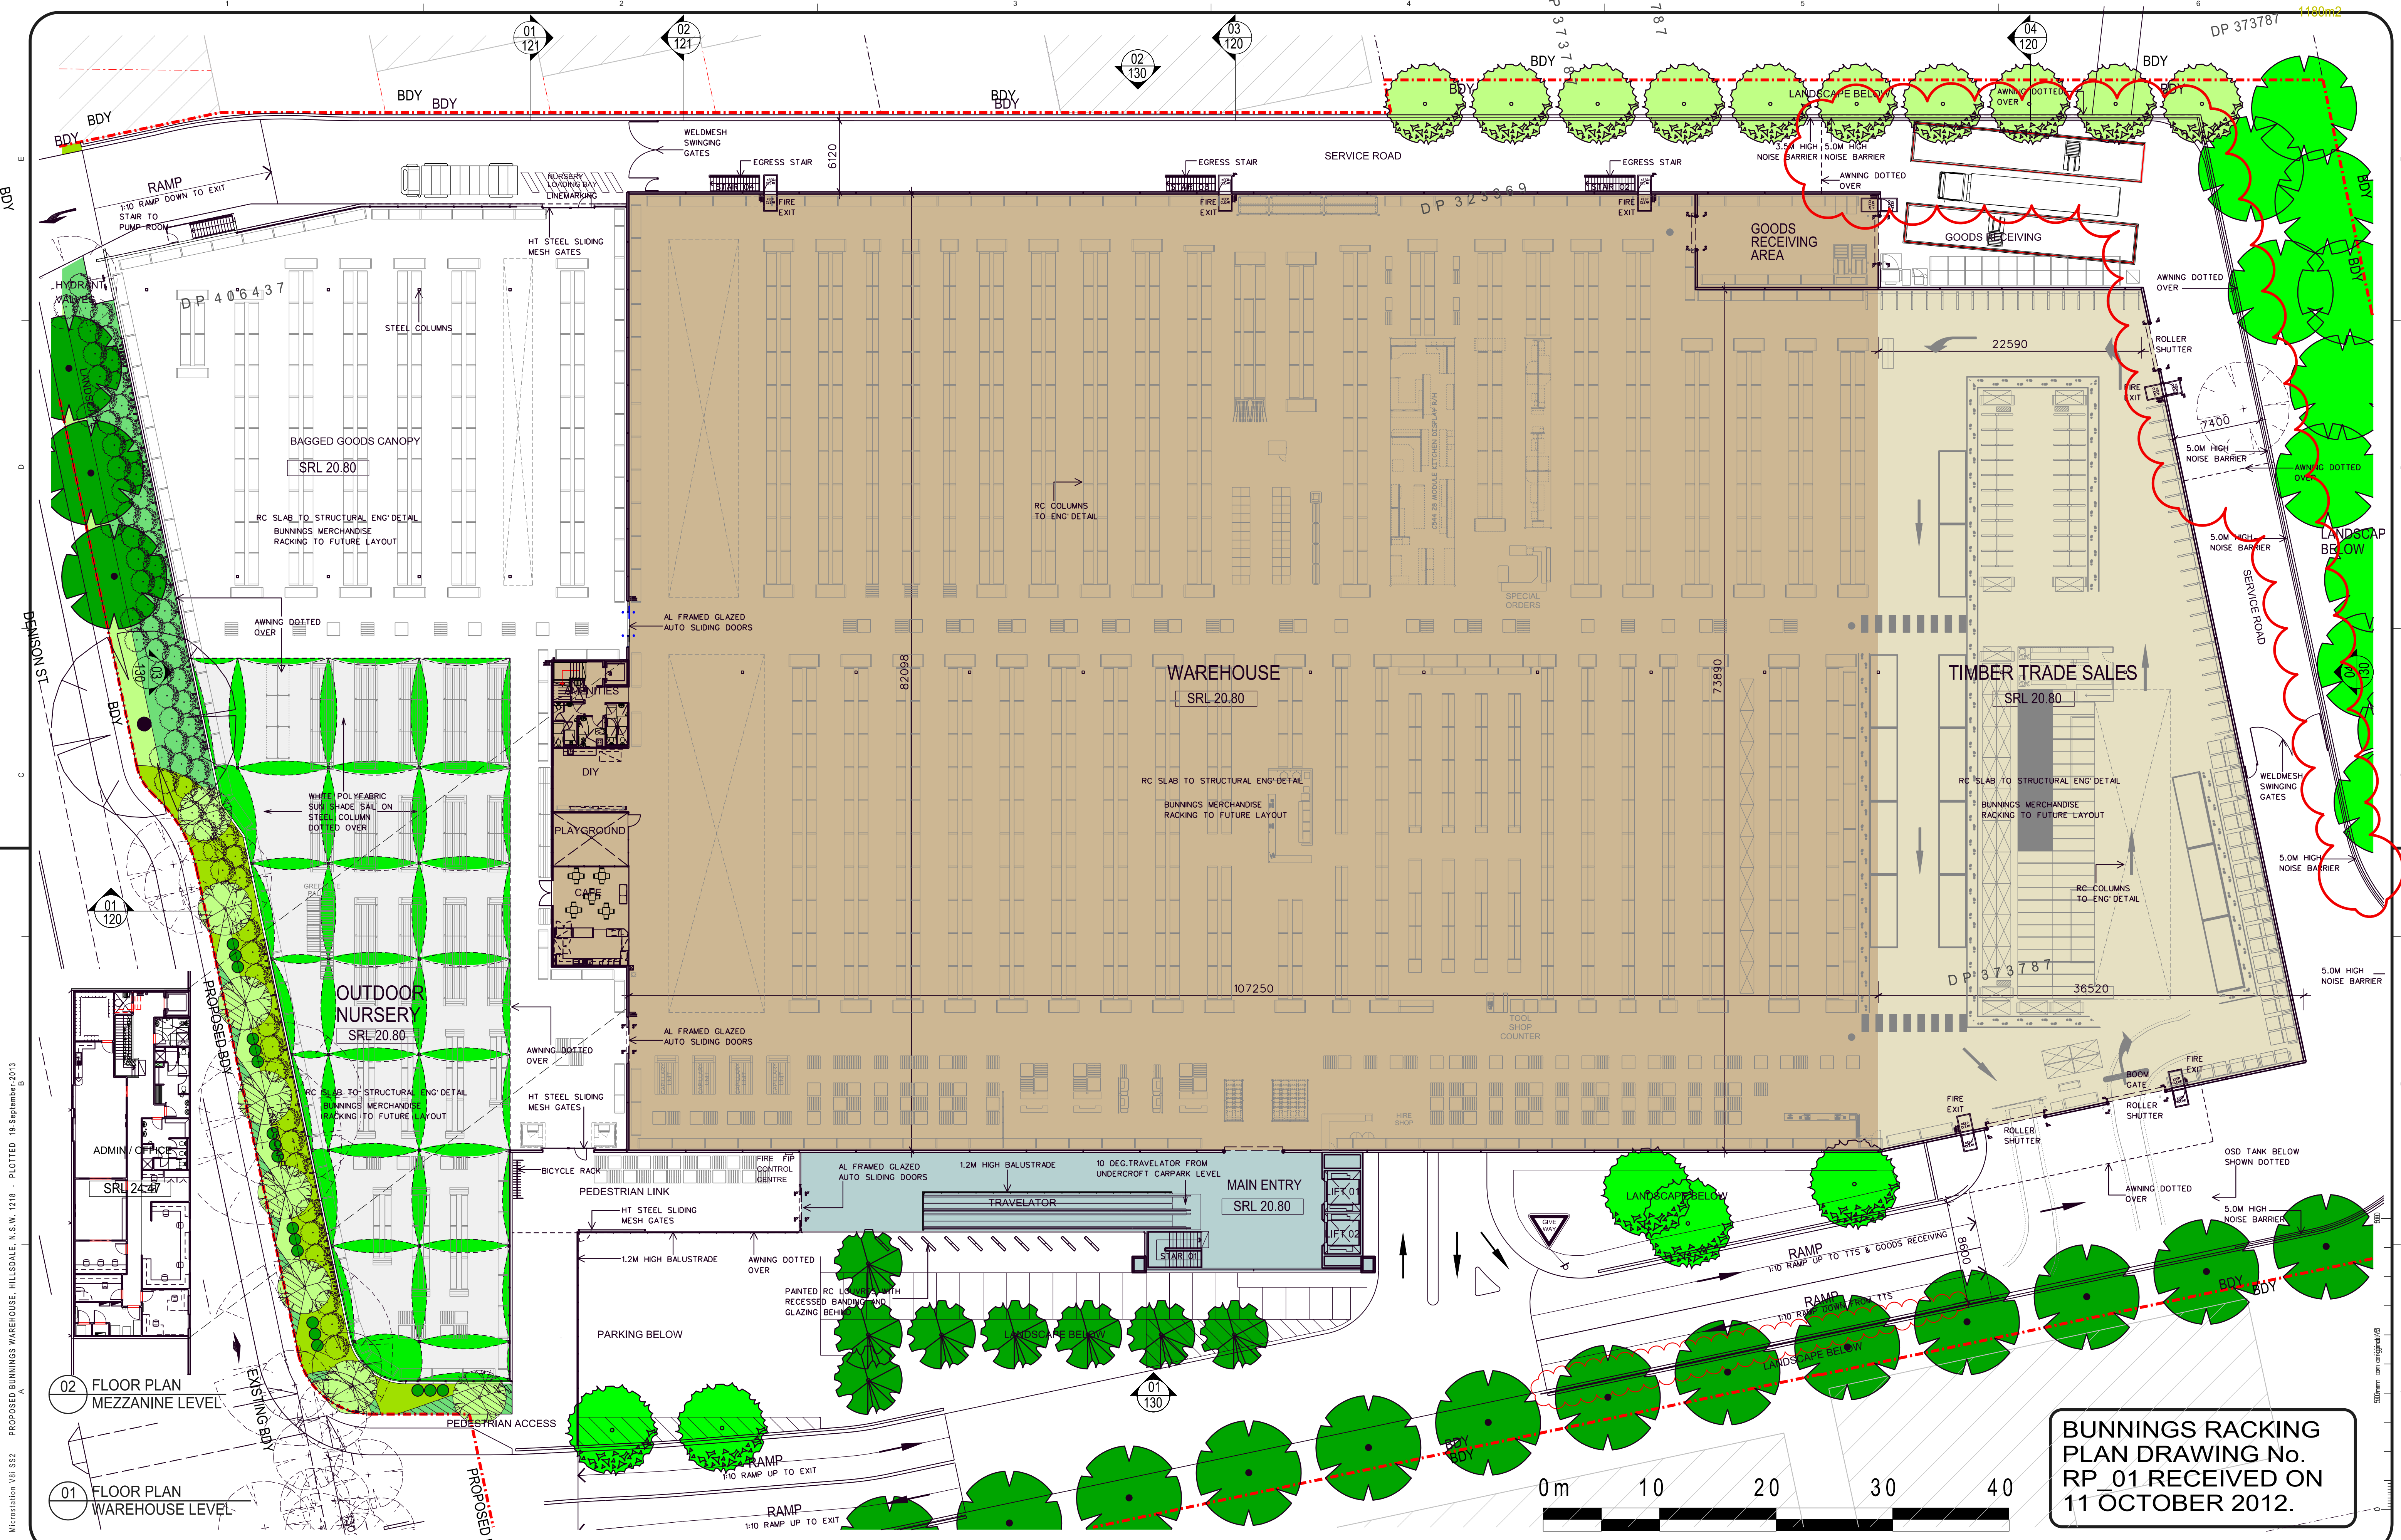

JOHN R. BROGAN & ASSOCIATES
PTY. LIMITED
ARCHITECTS, PLANNERS & COMMERCIAL INTERIOR DESIGNERS
37 PITT ST. SYDNEY NSW 2000
PH: (02) 9 221 2833 FAX: (02) 9 251 4741
EMAIL: jrb@brogans.com.au



PROPOSED
BUNNINGS WAREHOUSE EAST GARDENS
DENISON ST & SMITH ST
HILLSDALE NSW 2036

FLOOR PLAN
WAREHOUSE LEVEL

SCALE :
1:250

DATE :
JAN 10

PROJ. NO.
1218

DRG. NO.
101

AMD NO.
G