


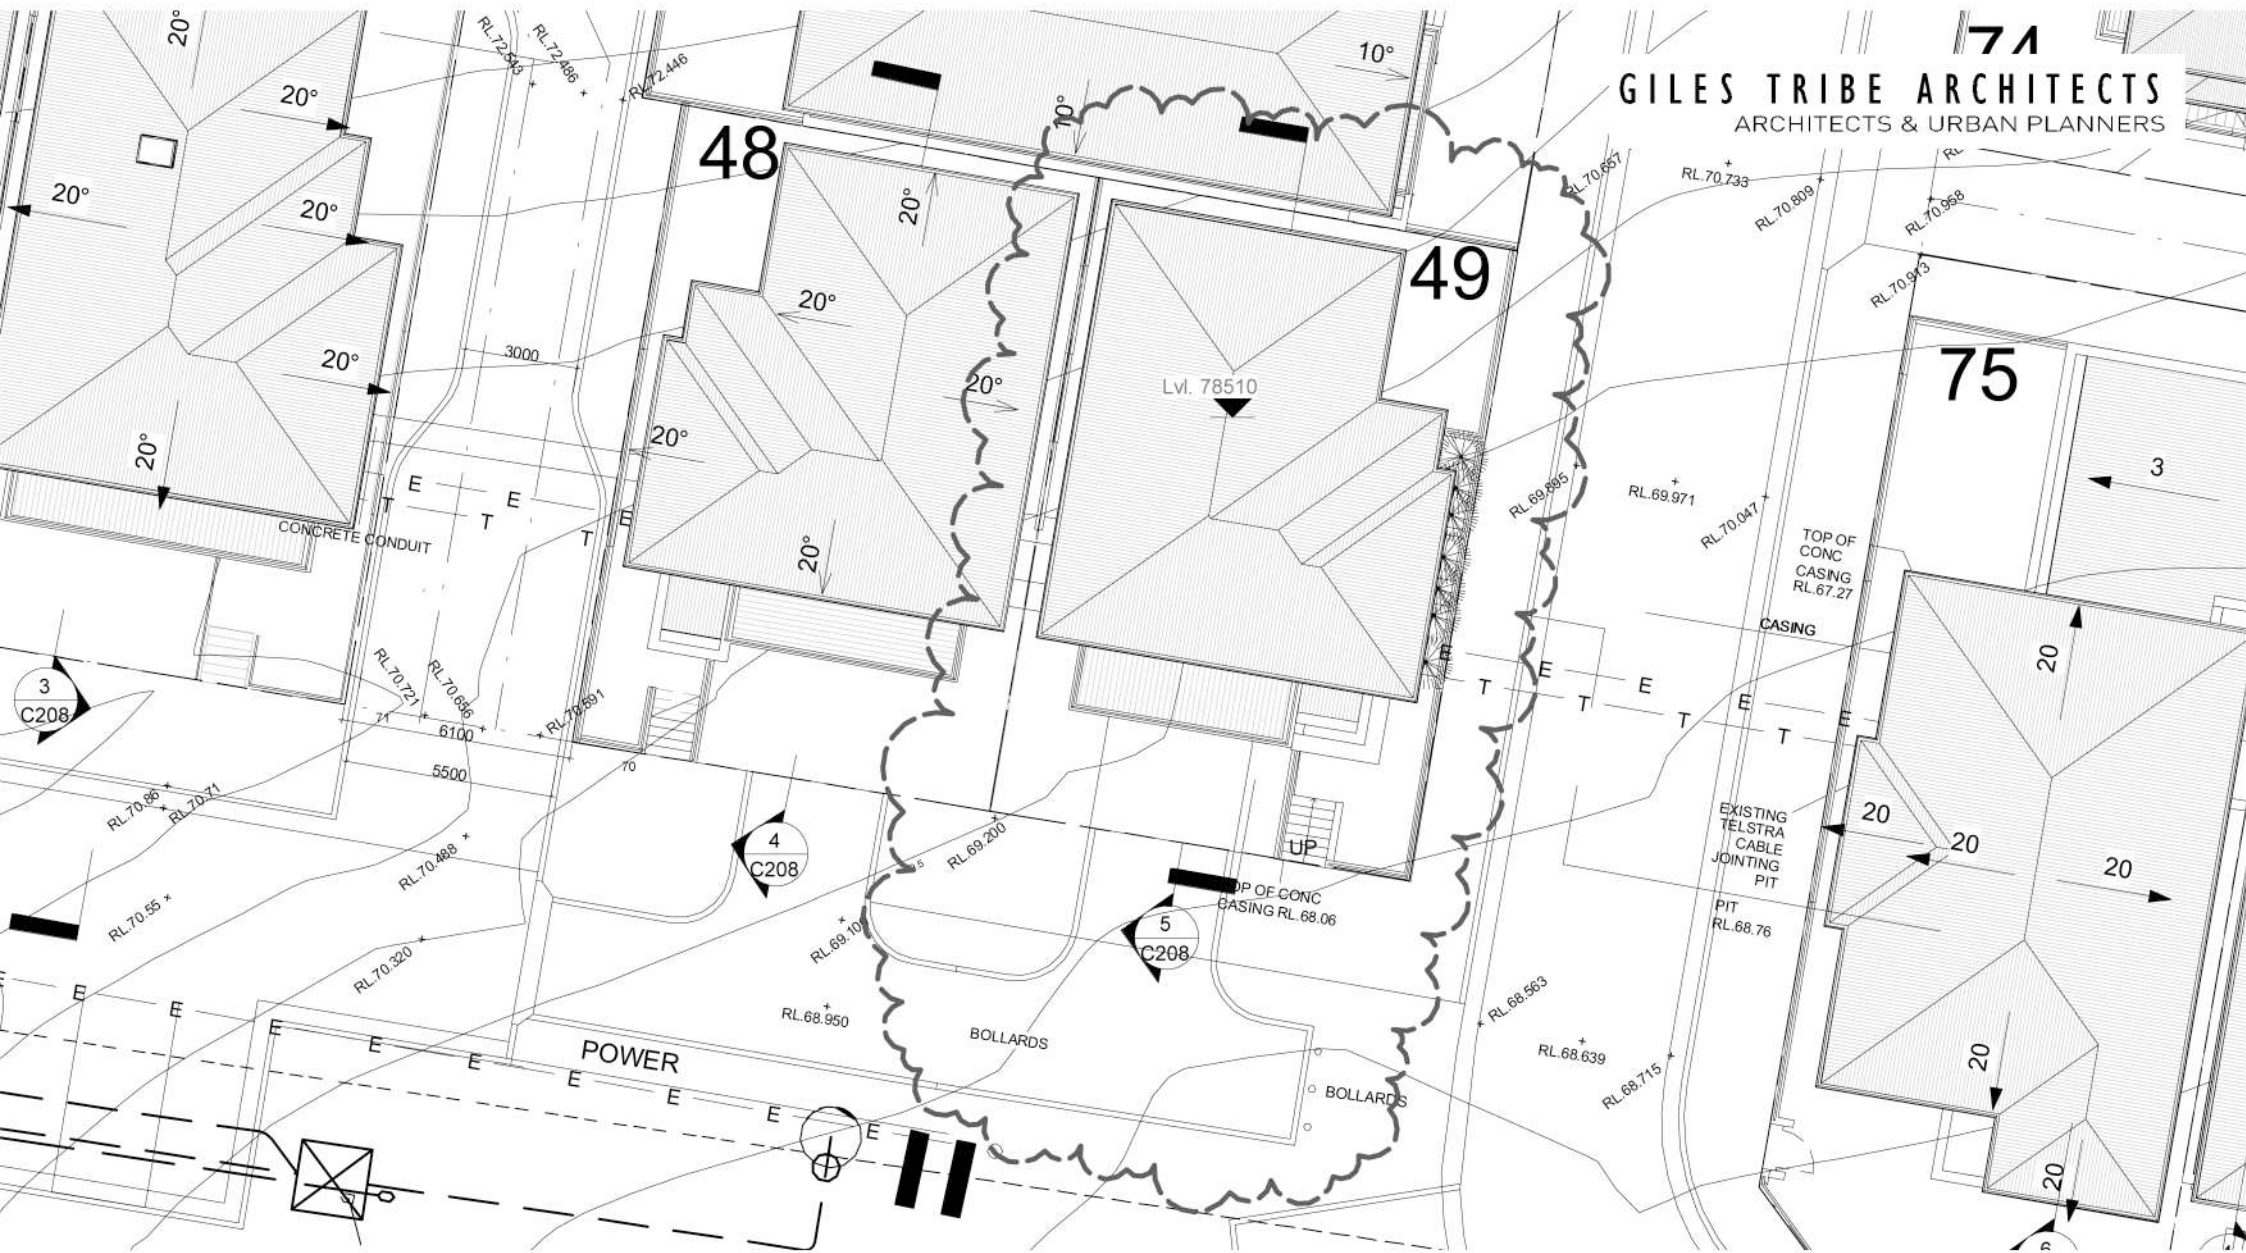

71
GILES TRIBE ARCHITECTS
 ARCHITECTS & URBAN PLANNERS

Project: **KIAH LOT 49_AMENDED**

Dwg Title: **ROOF PLAN**

Scale: 1:200@A4
 Date: 17/01/13
 Job No: **10013**

Dwg No: **SK04_170113**

Level 8 263 Clarence Street SYDNEY 2000
 PO Box Q291 Queen Victoria Building 1230
 Giles Tribe Pty Ltd ABN 50 001 259 507

P [61 2] 9264 5005 F [61 2] 9264 9908
 E gta@gilestribe.com.au www.gilestribe.com.au
 Nominated Architects: Ian McCaig (4964) Mark G Broadley (5823) Stuart D Hill (6495)