


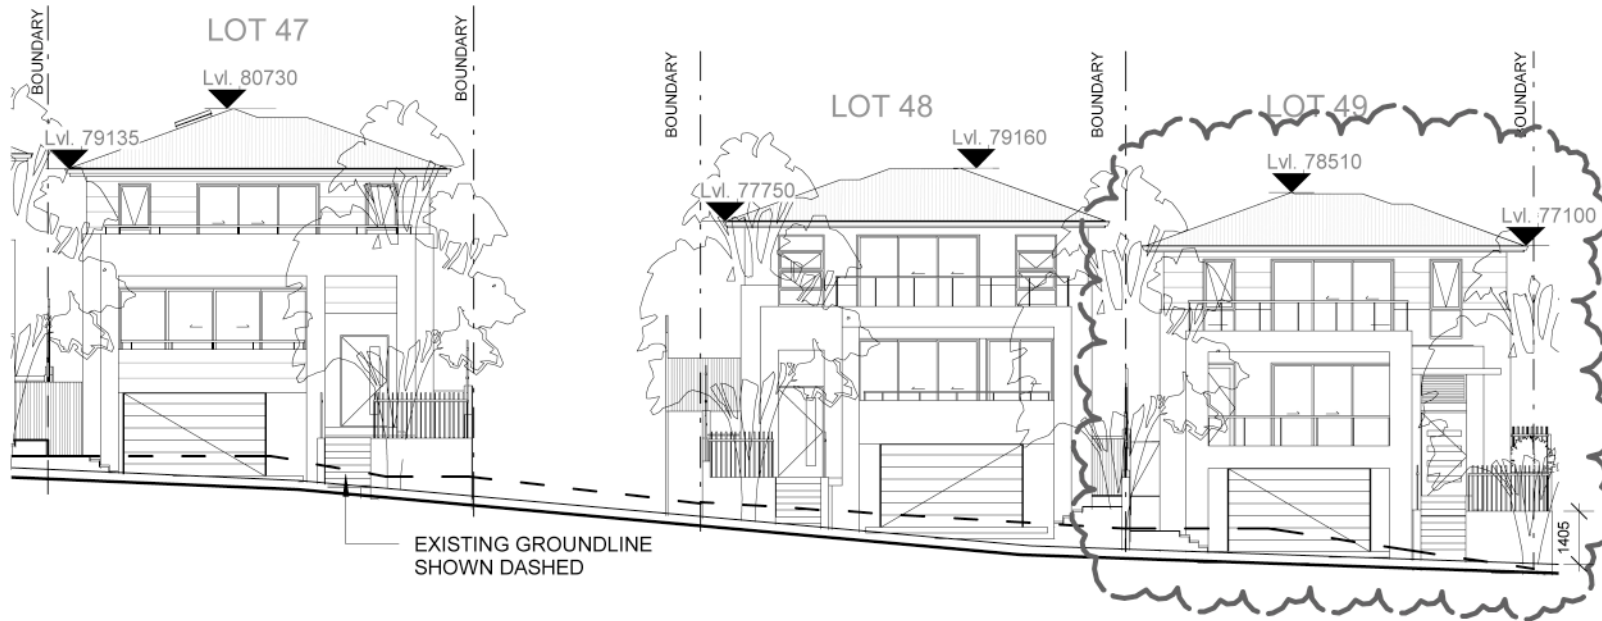

Project: **KIAH LOT 49_AMENDED**

Dwg Title: **SOUTH ELEVATION**

Scale: 1:200@A4

Date: 17/01/13

Job No: **10013**

Dwg No: **SK05_170113**