


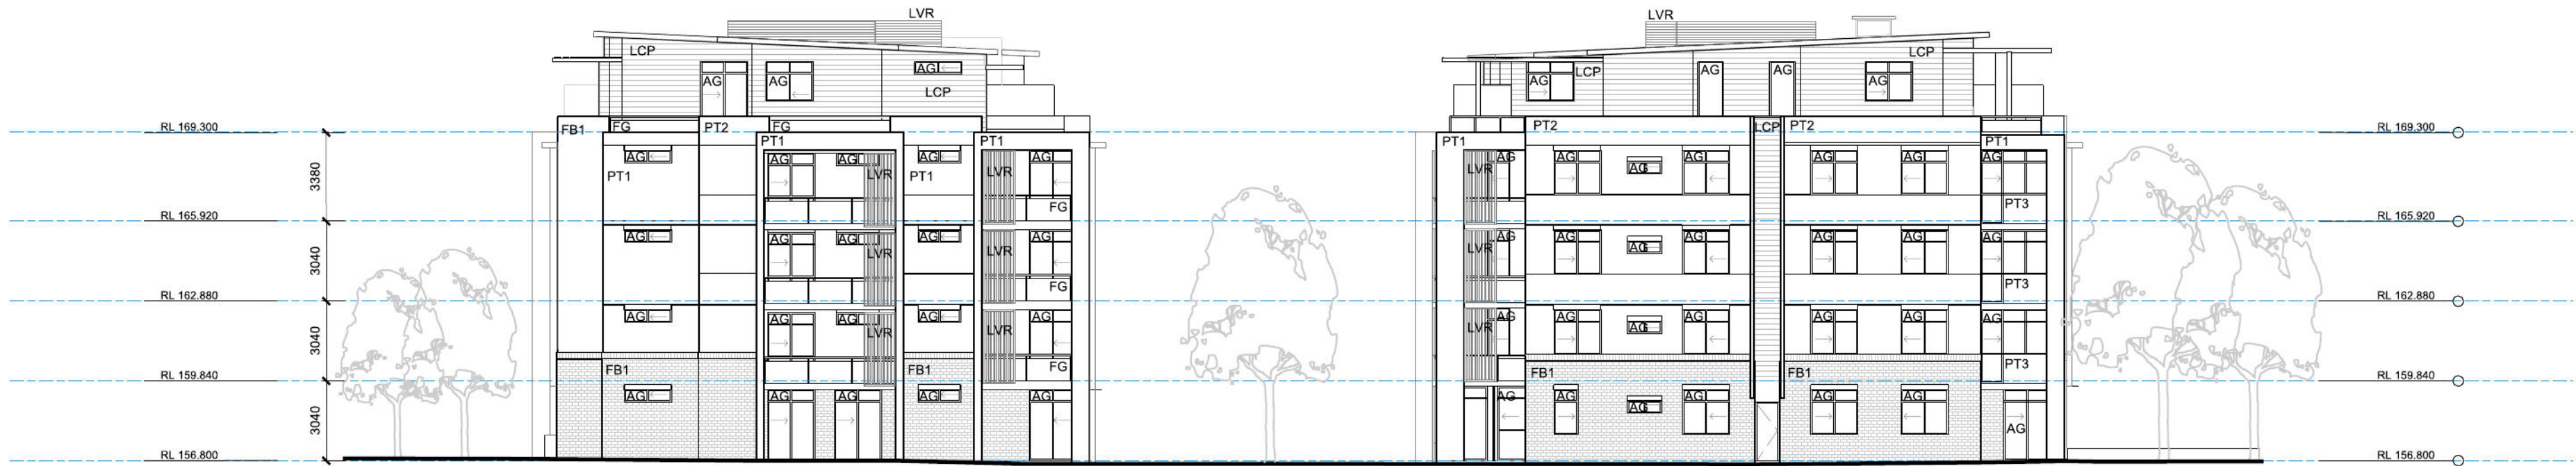

1 SOUTH EAST ELEVATION
BUILDING A



2 NORTH WEST ELEVATION
BUILDING A



3 SOUTH WEST ELEVATION
BUILDINGS A & B



4 NORTH EAST ELEVATION
BUILDINGS A & B


abbreviations

REFER TO THE SAMPE BOARD FOR INDICATIVE SELECTION OF MATERIALS & FINISHES

AG	ALUMINIUM GLAZED
FB1	FACE BRICK 1
FG	FIXED GLAZED
LCP	LIGHTWEIGHT CLADDING PANEL
LVR	LOUVRE
MR	METAL ROOFING
PT	PAINT FINISH
PT1	PAINT FINISH 1
PT2	PAINT FINISH 2
PT3	PAINT FINISH 3
SA	SANDSTONE
SK	ROOF SKYLIGHT
SD	GLAZED SLIDING PANEL

amendments			verified			
no.	date	amendment	by	chk'd	init	chk'd
01	07-11-11	PRELIMINARY	KH	DE		
02	08-11-11	CLIENT ISSUE	KH	DE		
03	09-11-11	CLIENT ISSUE	KH	DE		
A01	18-11-11	DA ISSUE	KH	DE	RV	RV
A02	06/03/12	BLADES ADDED	ET	ET	RV	RV

north point

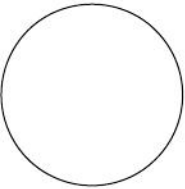

dem

planning, urban design, architecture,
landscape architecture, interior design

level 8 15 help street chatswood nsw 2067
p: po box 5036 west chatswood nsw 1515
t: (02) 8966 6000 f: (02) 8966 6111
e: sydney@dem.com.au

project/client

ROSEDALE ST IVES
212-216 MONA VALE RD &
5A & 13 MEMORIAL AVE
ST IVES NSW

VILLAGE BUILDING
COMPANY LTD

consultant

drawing title

ELEVATIONS
BUILDING'S A & B

da issue

original	scale	drawn	project no.
a1	1:200	DE	4215-00
drawing no.		rev no.	

ar--2500

A02

abbreviations

REFER TO THE SAME BOARD FOR INDICATIVE SELECTION OF MATERIALS & FINISHES

AG	ALUMINIUM GLAZED
FB1	FACE BRICK 1
FG	FIXED GLAZED
LCP	LIGHTWEIGHT CLADDING PANEL
LVR	LOUVRE
MR	METAL ROOFING
PT	PAINT FINISH
PT1	PAINT FINISH 1
PT2	PAINT FINISH 2
PT3	PAINT FINISH 3
SA	SANDSTONE
SK	ROOF SKYLIGHT
SD	GLAZED SLIDING PANEL


© copyright of dem (aust) pty limited abn 92 085 486 844.
any unauthorised use or distribution of information depicted on this document without dem (aust) pty limited prior consent is prohibited.
any reports, drawings, advice or information included or referenced that is prepared and/or provided by any other party, including the client/principal, is the sole representation of the party who prepared the report drawings, advice or information and does not constitute a representation by dem (aust) pty limited. dem (aust) pty limited expressly takes no responsibility for any documents, advice or other material prepared by any other party.

figured dimensions to be taken in preference to scaled dimensions. verify all dimensions on the job before preparing shop drawings or commencing work. dimensions shown are computer generated and the contractor is to apply standard building tolerances.

verified suitable for the use stipulated by the relevant revision/issue only if installed and checked by an authorised dem (aust) pty limited representative.

amendments					verified	
no.	date	amendment	by	chk'd	init	chk'd
-01	07-11-11	PRELIMINARY ISSUE	KH	DE		
-02	08-11-11	CLIENT ISSUE	KH	DE		
-03	08-11-11	CLIENT ISSUE	KH	DE		
-04	08-11-11	CLIENT ISSUE	KH	DE		
A01	18-11-11	DA ISSUE	KH	DE	RV	RV
A02	06-03-12	PARAPET HEIGHT REDUCED PERGOLAS REVISED	ET	ET	RV	RV

north point

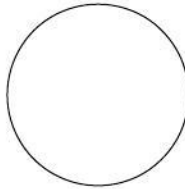

dem

planning, urban design, architecture,
landscape architecture, interior design

level 8 15 help street chatswood nsw 2067
p: po box 5036 west chatswood nsw 1515
t: (02) 8966 6000 f: (02) 8966 6111
e: sydney@dem.com.au

project/client

ROSEDALE ST IVES
212-216 MONA VALE RD &
5A & 13 MEMORIAL AVE
ST IVES NSW

VILLAGE BUILDING
COMPANY LTD

consultant

drawing title

ELEVATIONS
BUILDING B

da issue

original	scale	drawn	project no.
a1	1:200	DE	4215-00
drawing no.		rev no.	

ar--2501

A02



1 SOUTH EAST ELEVATION
BUILDING B



2 NORTH WEST ELEVATION
BUILDING B

abbreviations

REFER TO THE SAMPE BOARD FOR INDICATIVE SELECTION OF MATERIALS & FINISHES

AG	ALUMINIUM GLAZED
FB1	FACE BRICK 1
FG	FIXED GLAZED
LCP	LIGHTWEIGHT CLADDING PANEL
LVR	LOUVRE
MR	METAL ROOFING
PT	PAINT FINISH
PT1	PAINT FINISH 1
PT2	PAINT FINISH 2
PT3	PAINT FINISH 3
SA	SANDSTONE
SK	ROOF SKYLIGHT
SD	GLAZED SLIDING PANEL


© copyright of dem (aust) pty limited abn 92 085 486 844.
any unauthorised use or distribution of information depicted on this document without dem (aust) pty limited prior consent is prohibited.

any reports, drawings, advice or information included or referenced that is prepared and/or provided by any other party, including the client/principal, is the sole representation of the party who prepared the report drawings, advice or information and does not constitute a representation by dem (aust) pty limited. dem (aust) pty limited expressly takes no responsibility for any documents, advice or other material prepared by any other party.


figured dimensions to be taken in preference to scaled dimensions. verify all dimensions on the job before preparing shop drawings or commencing work. dimensions shown are computer generated and the contractor is to apply standard building tolerances.

verified suitable for the use stipulated by the relevant revision/issue only if installed and checked by an authorised dem (aust) pty limited representative.

amendments			verified			
no.	date	amendment	by	chk'd	init	chk'd
-01	07-11-11	PRELIMINARY ISSUE	KH	DE		
-02	08-11-11	CLIENT ISSUE	KH	DE		
-03	08-11-11	CLIENT ISSUE	KH	DE		
-04	08-11-11	CLIENT ISSUE	KH	DE		
A01	18-11-11	DA ISSUE	KH	DE	RV	RV
A02	06-03-12	WINDOWS REVISED	ET	ET	RV	RV

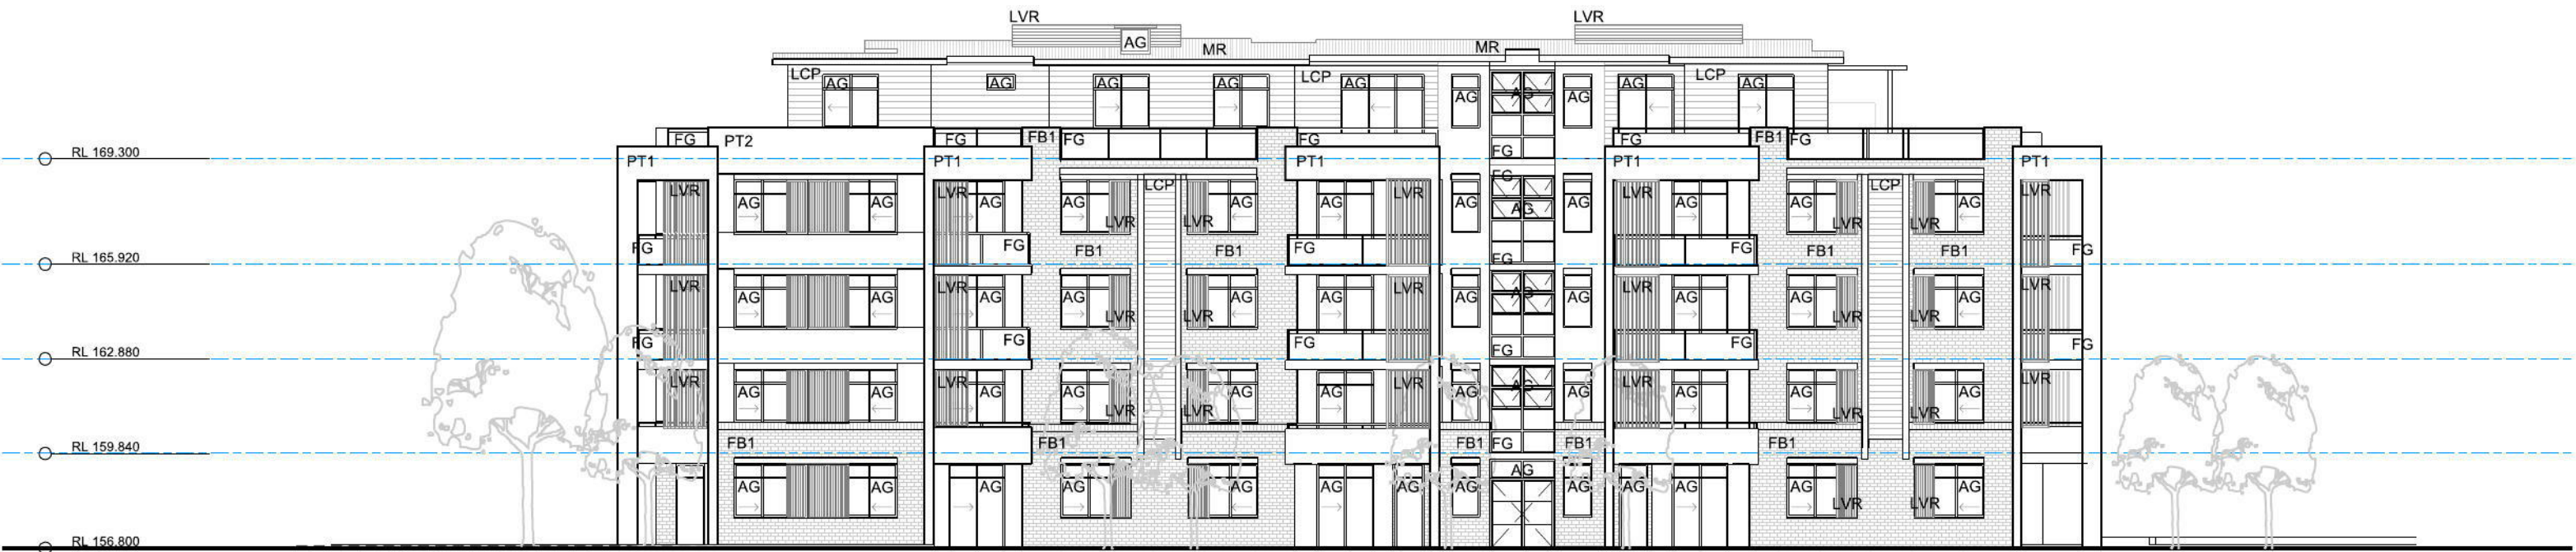


1 WEST ELEVATION
BUILDING C

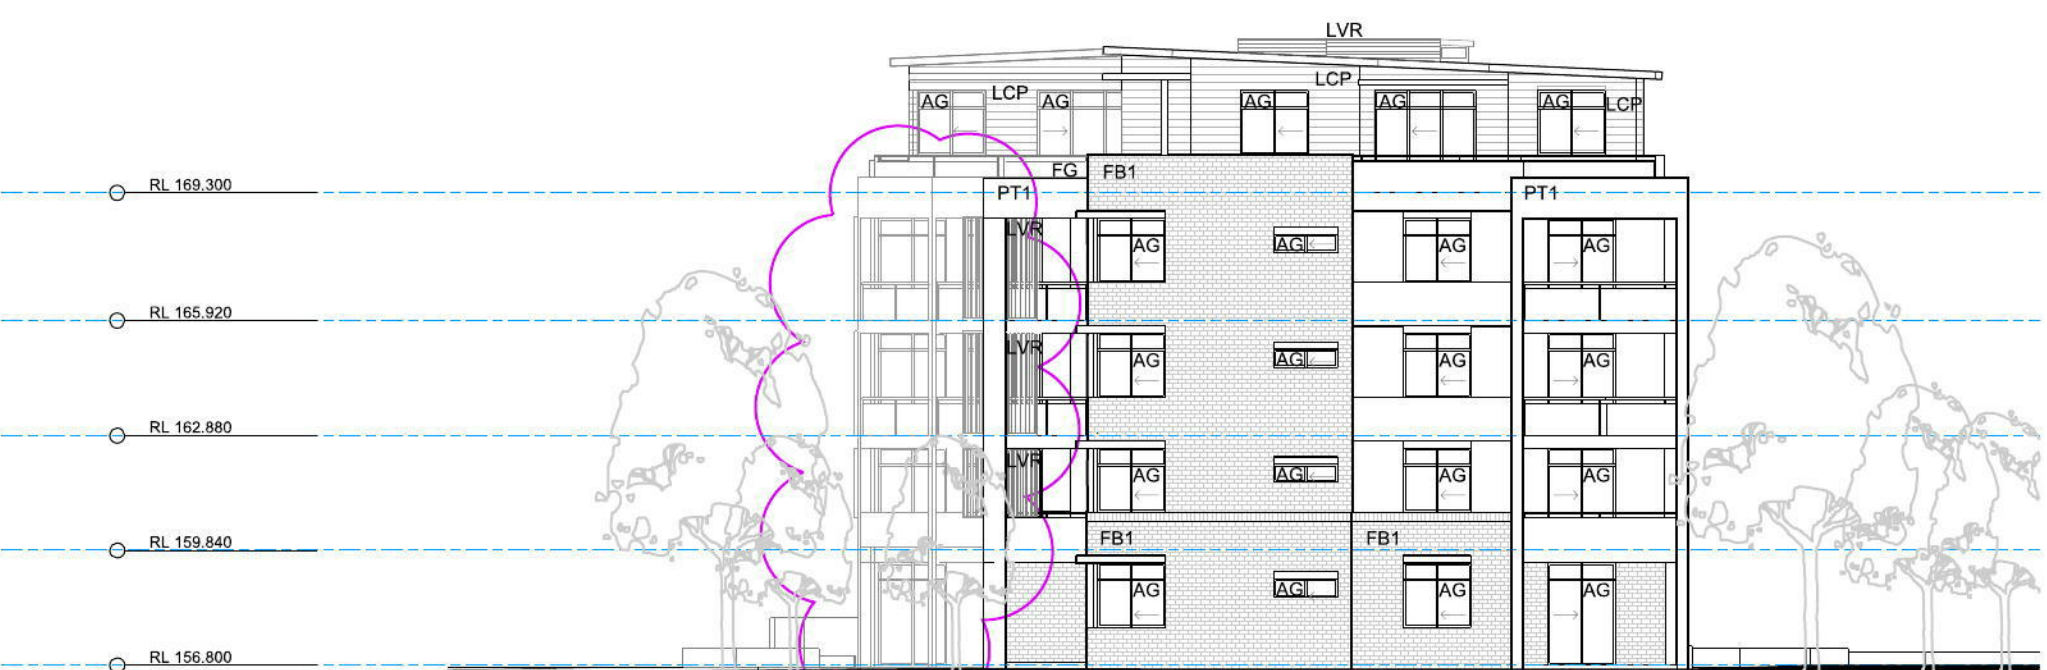


2 NORTH ELEVATION
BUILDING C



3 EAST ELEVATION
BUILDING C

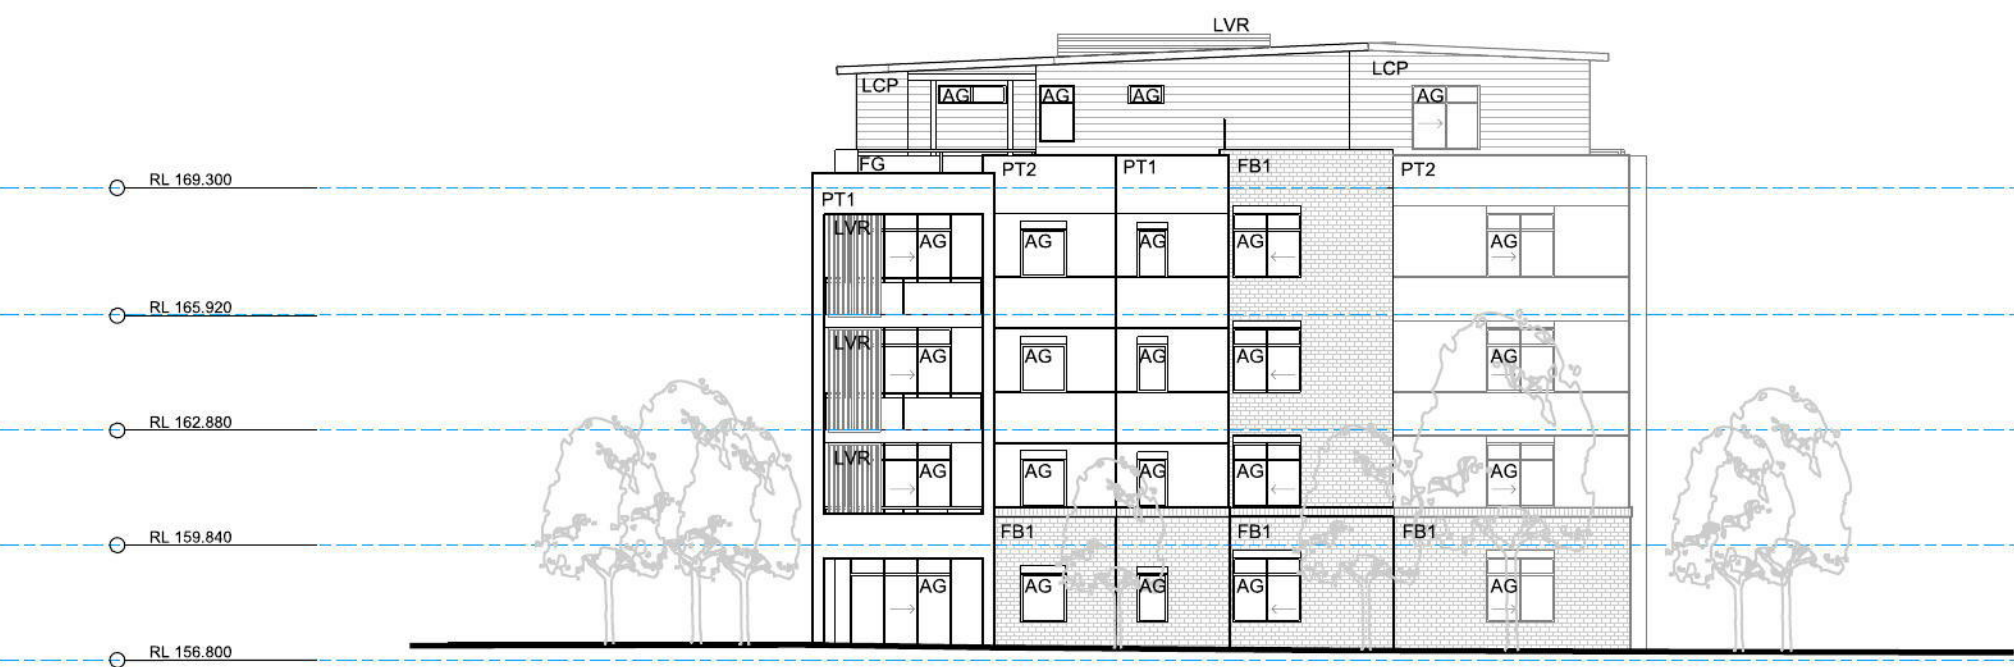

4 SOUTH ELEVATION
BUILDING C

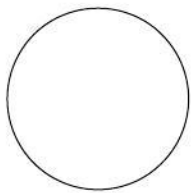

dem

planning, urban design, architecture,
landscape architecture, interior design

level 8 15 help street chatswood nsw 2067
p: po box 5036 west chatswood nsw 1515
t: (02) 8966 6000 f: (02) 8966 6111
e: sydney@dem.com.au

project/client

ROSEDALE ST IVES
212-216 MONA VALE RD &
5A & 13 MEMORIAL AVE
ST IVES NSW

VILLAGE BUILDING
COMPANY LTD

consultant

drawing title

ELEVATIONS
BUILDING C

da issue

original	scale	drawn	project no.
a1	1:200	DE	4215-00
drawing no.		rev no.	

ar--2502

A02