




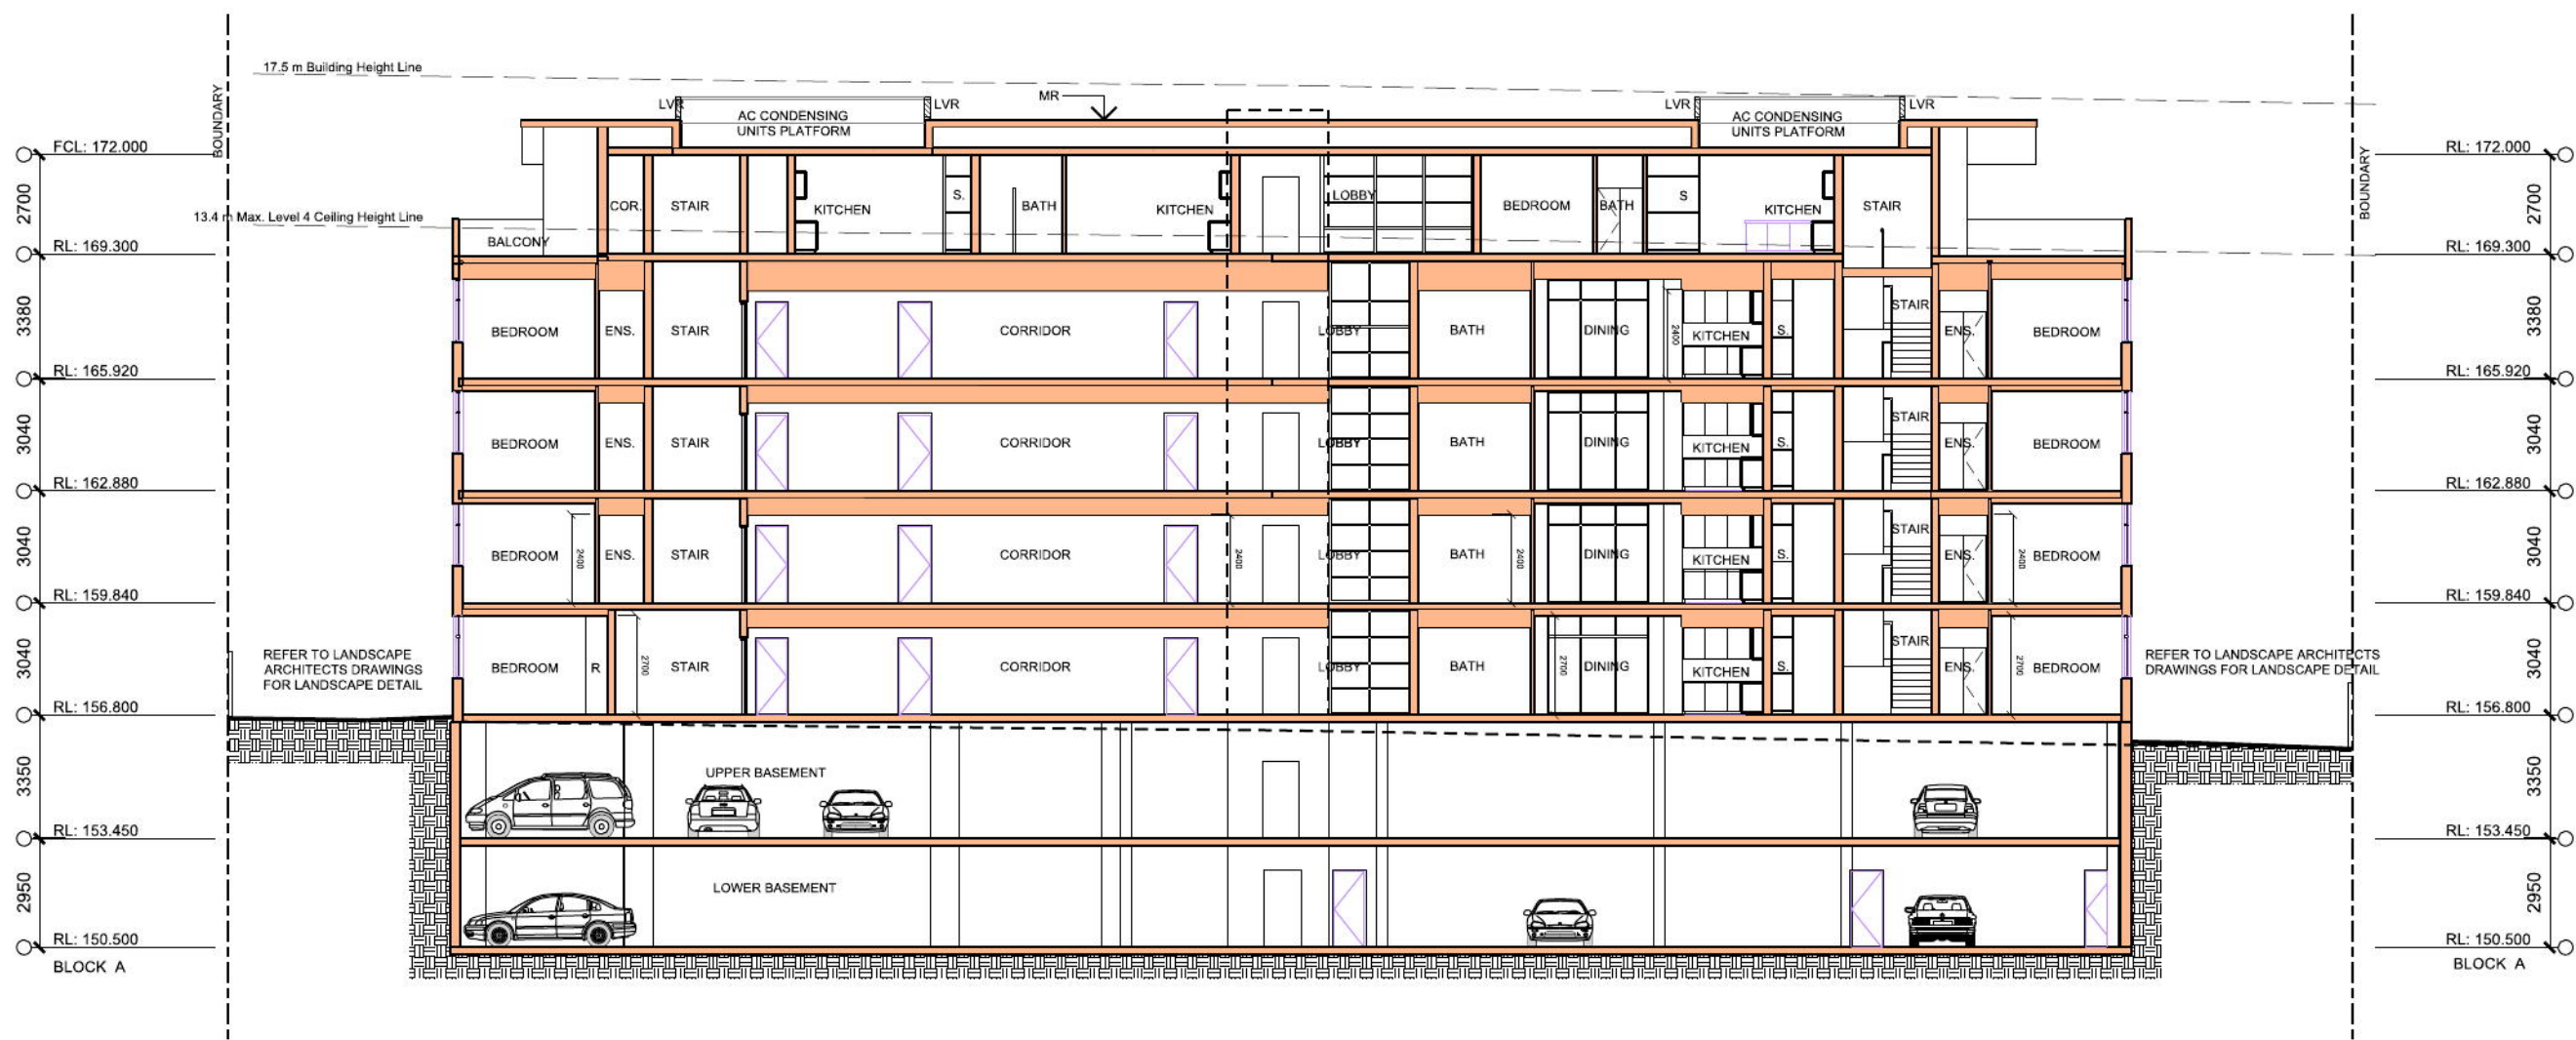


01 SECTION 01
BLOCK A

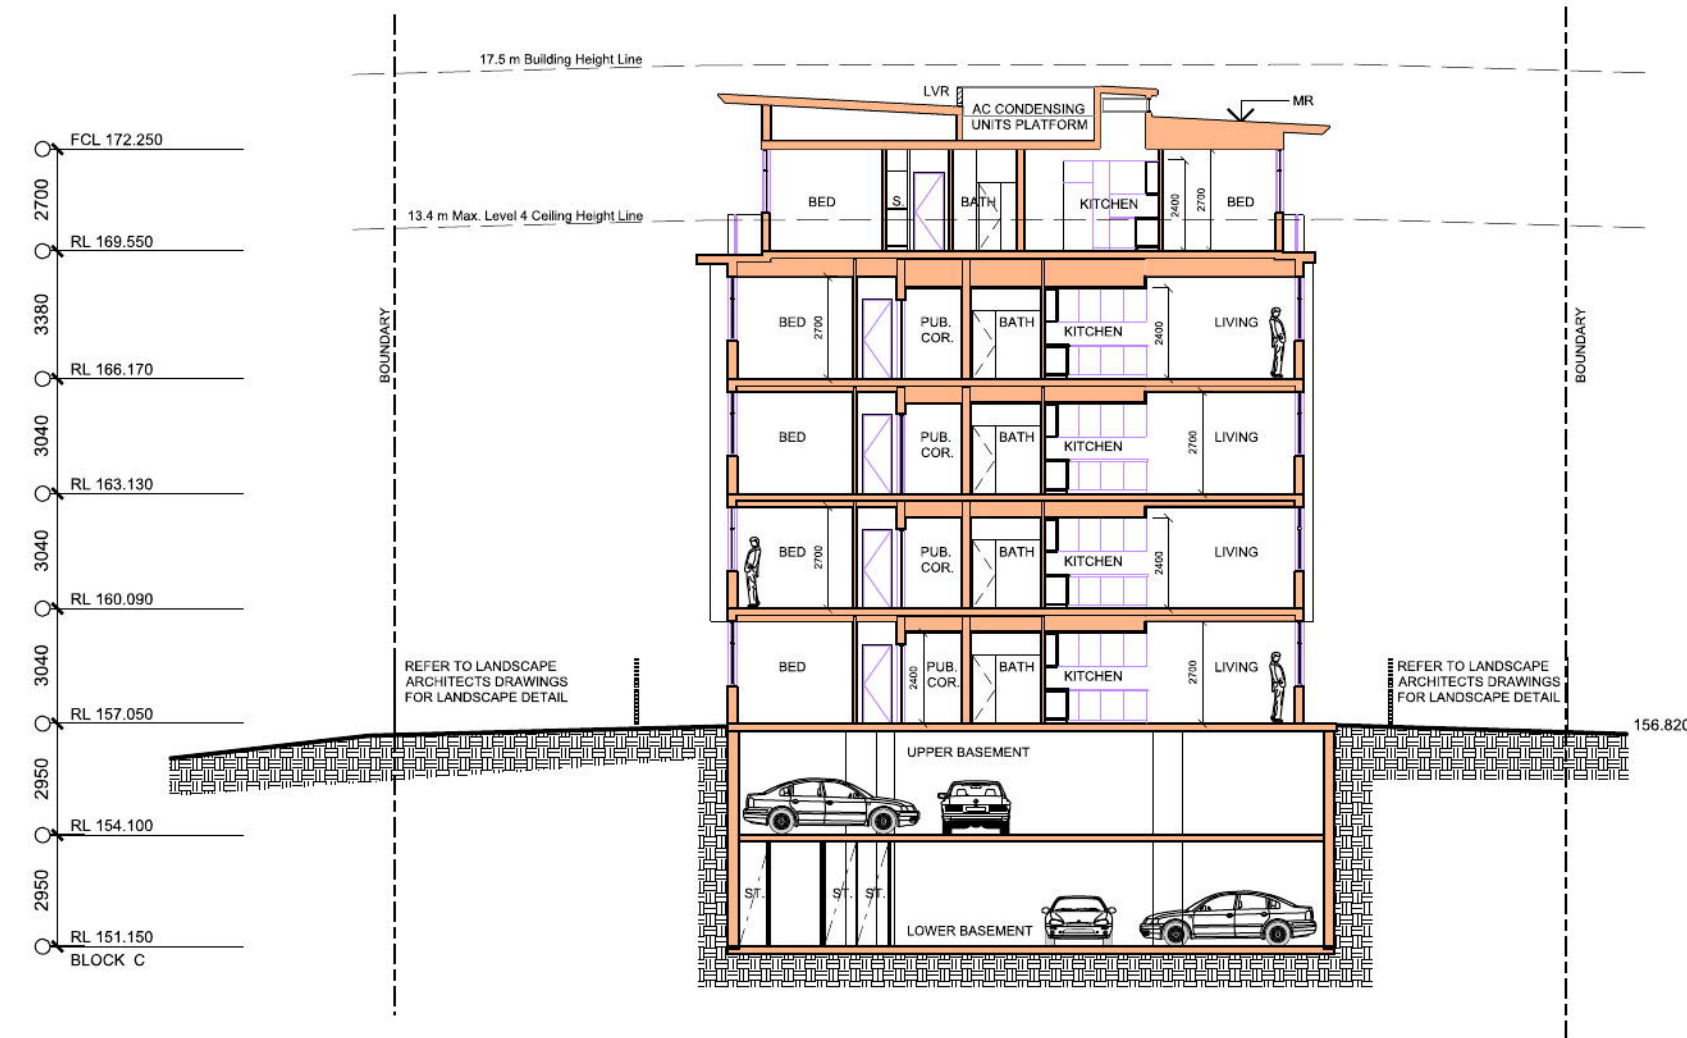


03 SECTION 03
BLOCK C

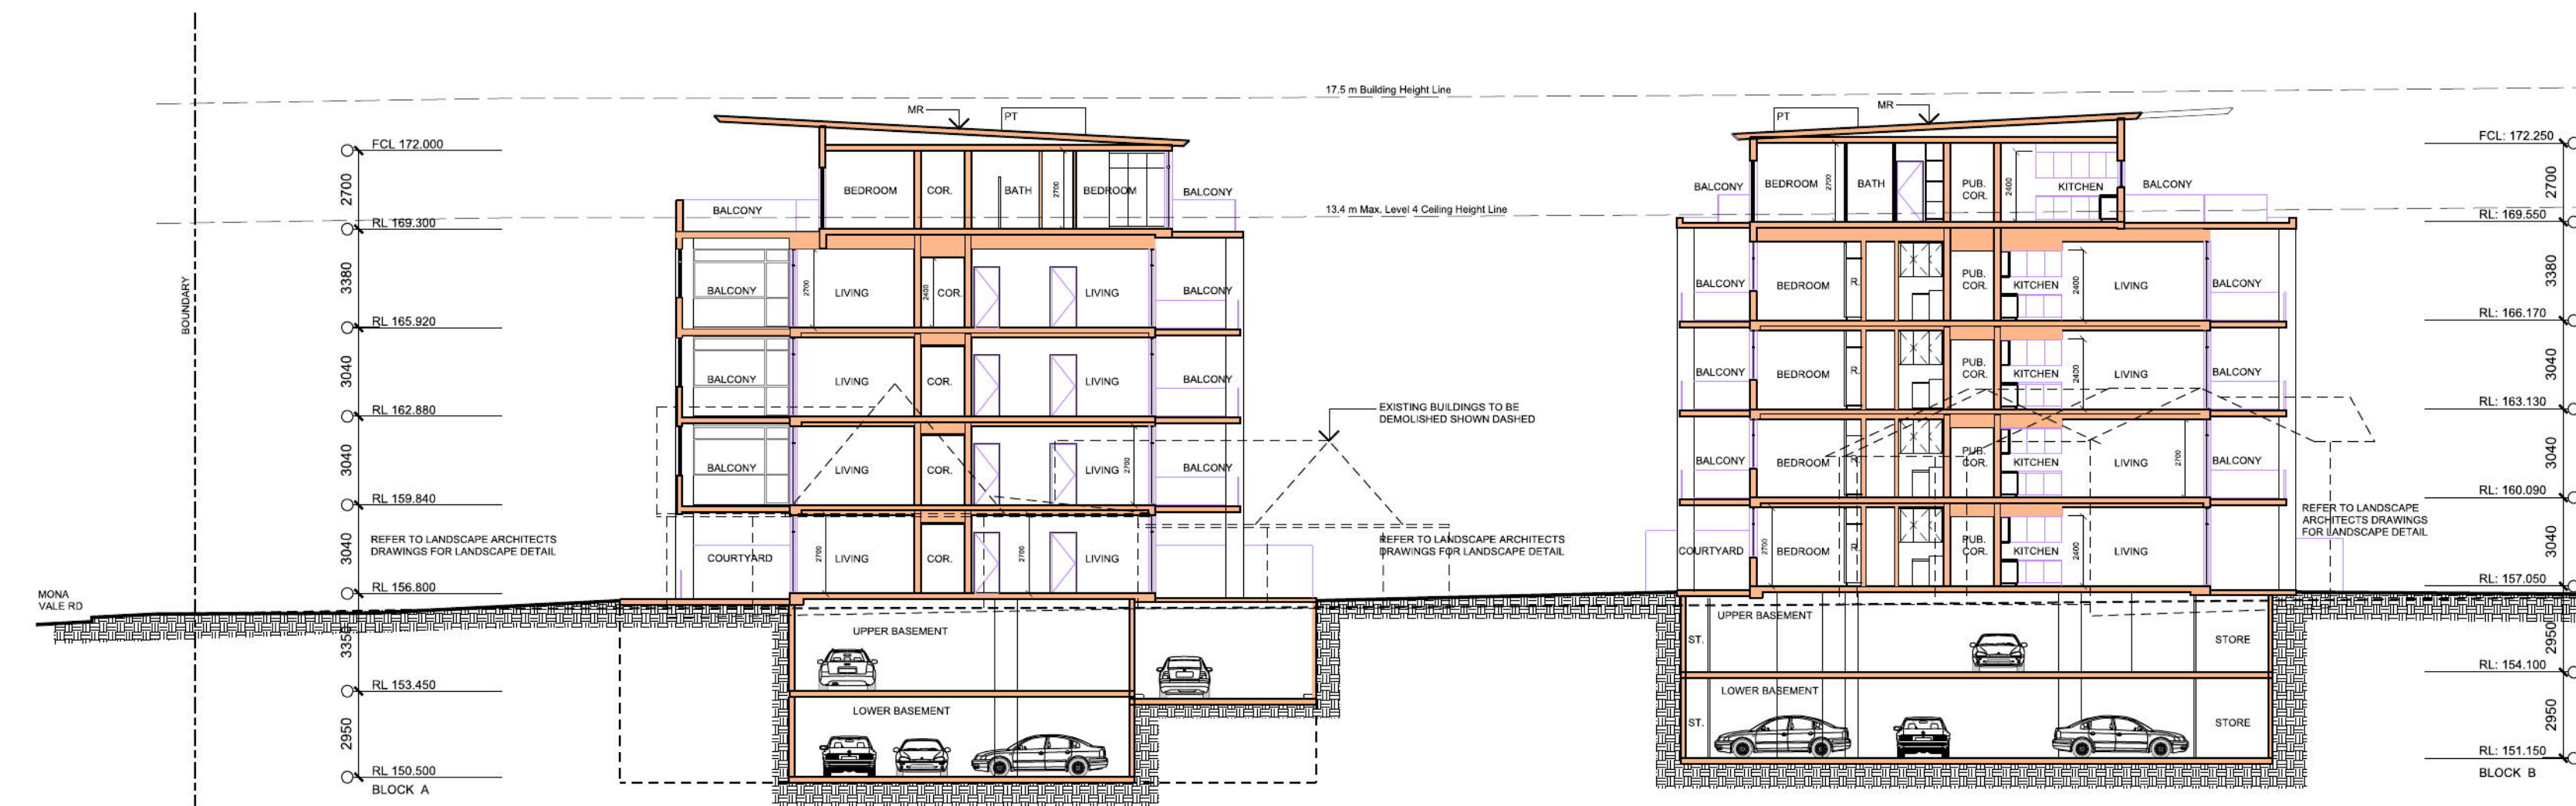

02 SECTION 02
BLOCK A & B

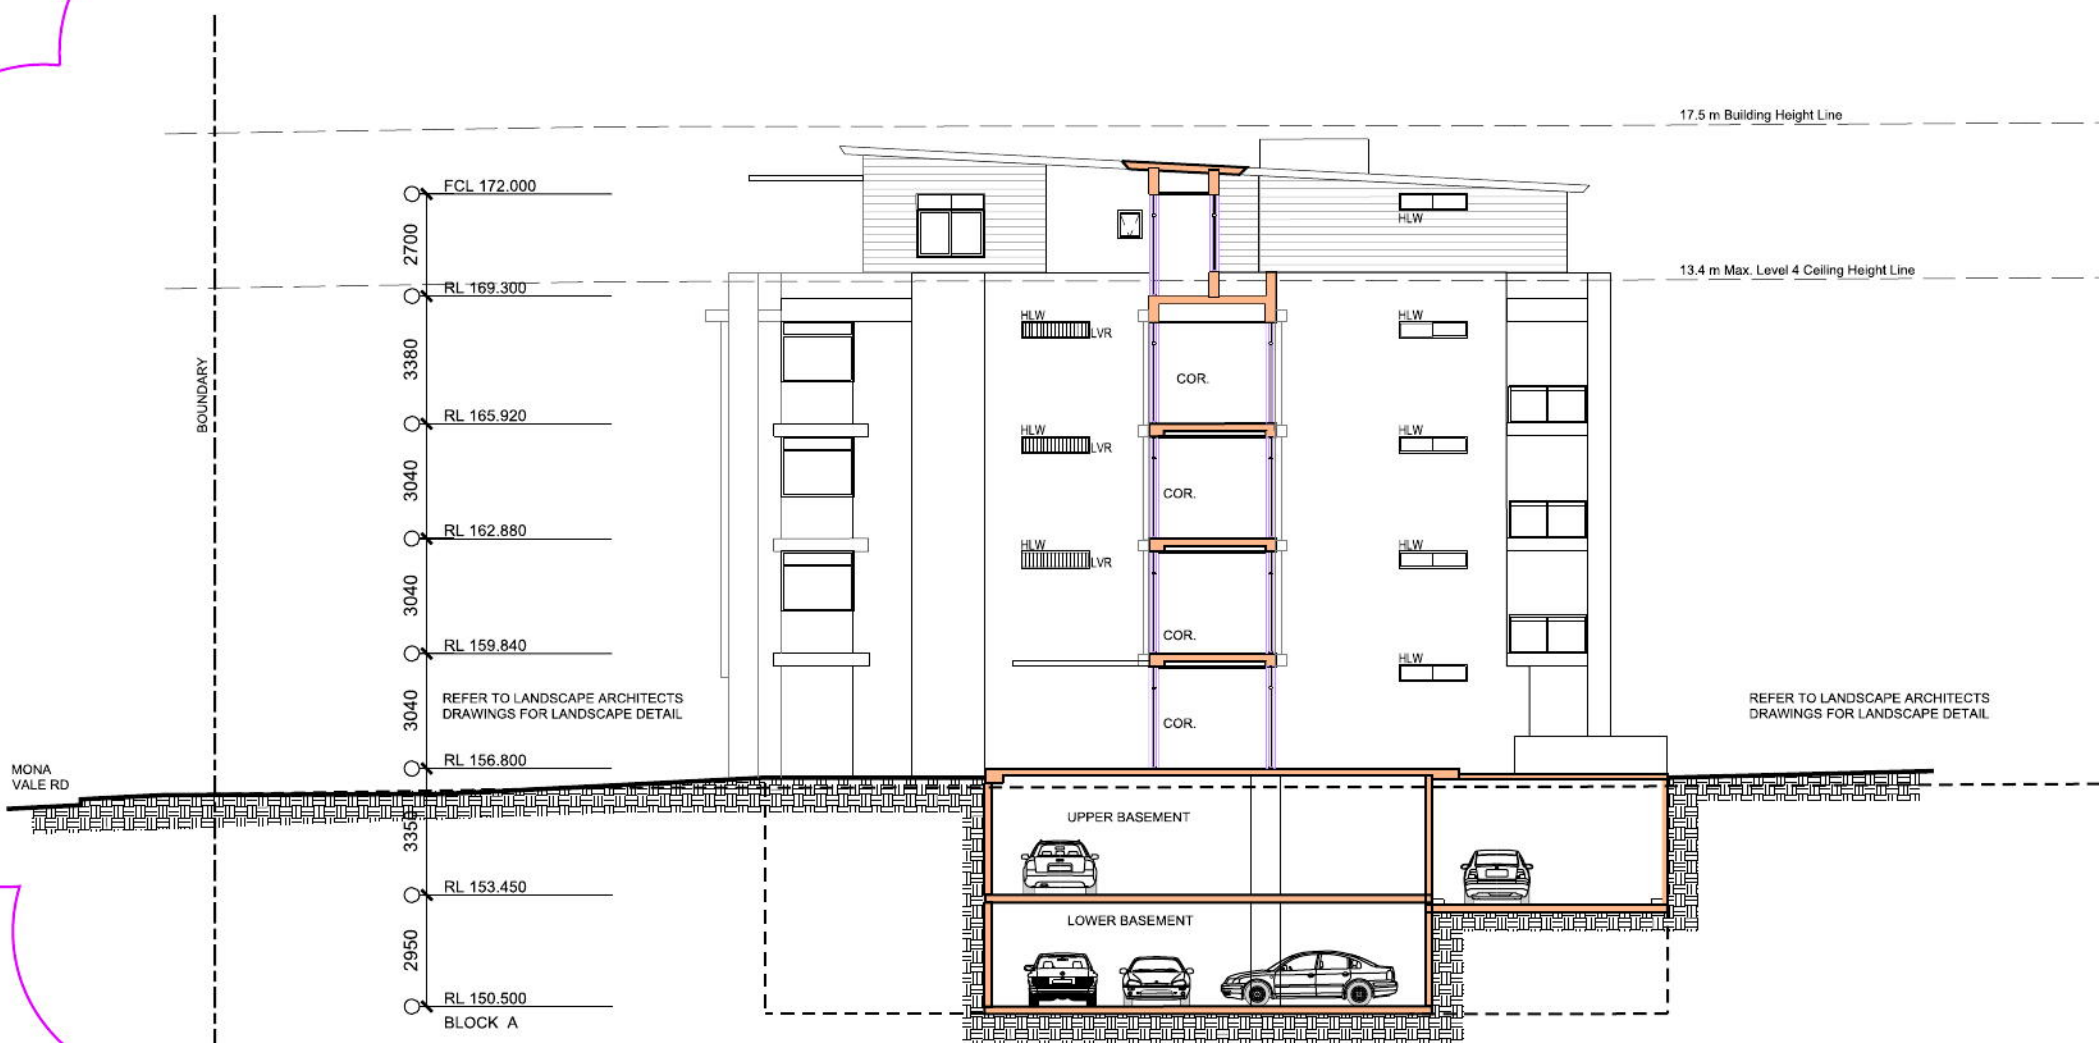

04 SECTION 04
BLOCK A

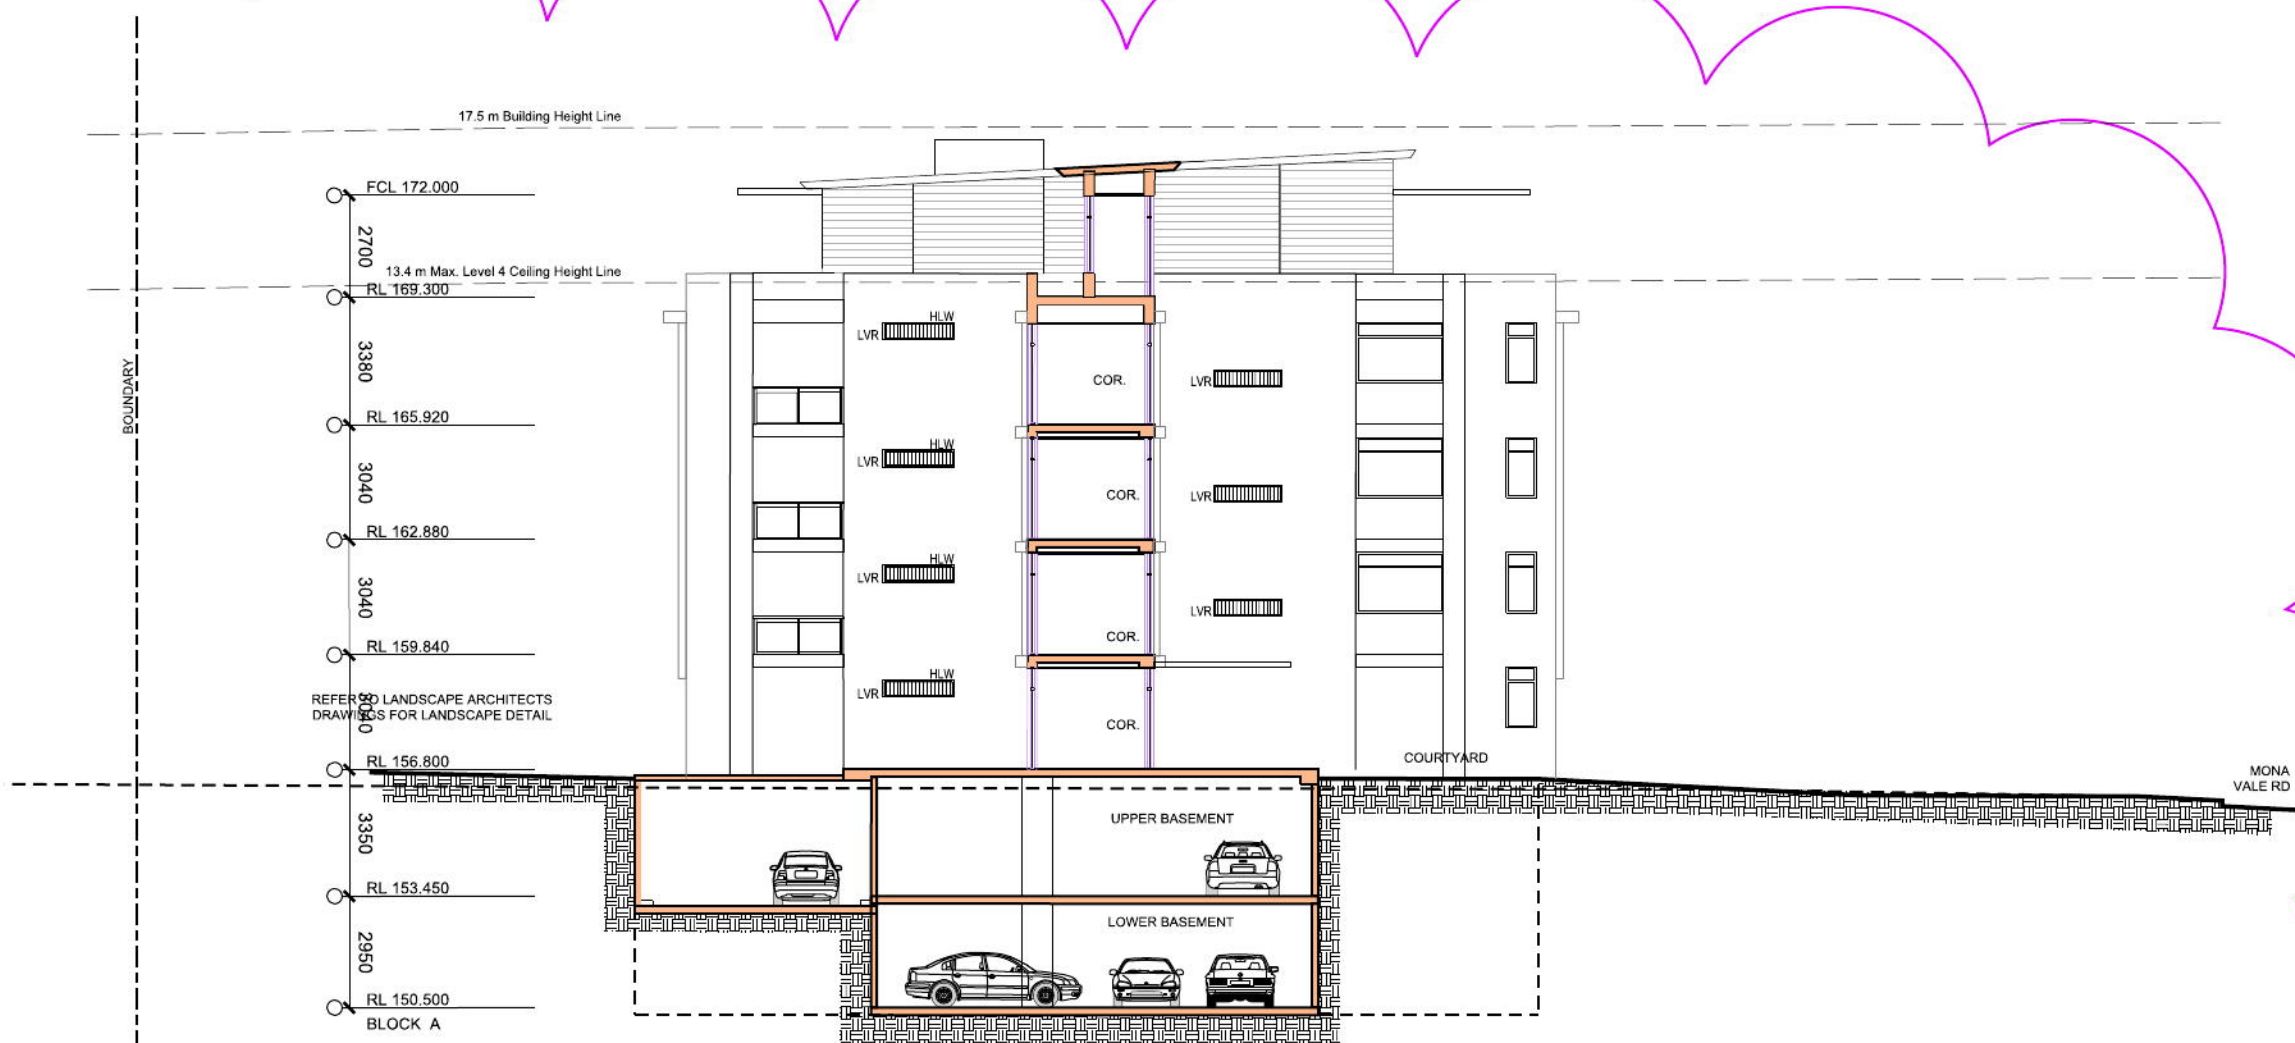

05 SECTION 05
BLOCK A

GENERAL NOTES:
- REFER TO SURVEY PLANS PREPARED BY HAMOND SMCALLIE & CO FOR EXISTING SITE INFORMATION.
- REFER TO BASIX REPORT FOR BASIX REQUIREMENT COMPLIANCE.
- REFER TO CIVIL DOCUMENTATION PREPARED BY ACOR APPLIYARD FOR STORMWATER AND CIVIL WORKS DESIGN.
- REFER TO LANDSCAPE DRAWINGS PREPARED BY DEM (AUST) FOR LANDSCAPE DESIGN & EXTERNAL DETAILS.
- REFER TO APPENDIXES IN THE STATEMENT OF ENVIRONMENTAL EFFECTS FOR OTHER RELEVANT REPORTS & INFORMATION, INCLUDING ACCESS REQUIREMENTS, ACUSTIC REQUIREMENTS, BCA REPORT, GEOTECHNICAL INFORMATION, ARBORIST REPORT, WASTE MANAGEMENT REPORT, TRAFFIC REPORT, ETC.
- COMPLIANCE DIAGRAMS ARE INDICATIVE ONLY. REFER TO THE RELEVANT CONSULTANTS REPORTS FOR DETAILED COMPLIANCE ADVICE.

plotted: 6/03/2012 plotted by: etang file: P:\4215-00-VII\SI100Cad\Sheets\ar--2101.dgn

© copyright of dem (aust) pty limited abn 92 085 486 844. any unauthorised use or distribution of information depicted on this document without dem (aust) pty limited prior consent is prohibited.


any reports, drawings, advice or information included or referenced that is prepared and/or provided by any other party, including the client/principal, is the sole representation of the party who prepared the report drawings, advice or information and does not constitute a representation by dem (aust) pty limited. dem (aust) pty limited expressly takes no responsibility for any documents, advice or other material prepared by any other party.

figured dimensions to be taken in preference to scaled dimensions. verify all dimensions on the job before preparing shop drawings or commencing work. dimensions shown are computer generated and the contractor is to apply standard building tolerances.

verified suitable for the use stipulated by the relevant revision/issue only if installed and checked by an authorised dem (aust) pty limited representative.

amendments				verified			
no.	date	amendment	by	chk'd	init	chk'd	
-01	18/10/11	INITIAL ISSUE	DE	DE			
-02	12/10/11	PRE-DA ISSUE	DE	DE			
-03	19/10/11	PRE-DA ISSUE AMENDED	DE	DE			
-04	24/10/11	PRE-DA ISSUE AMENDED	DE	DE			
A01	18/11/11	DA ISSUE	DE	ET	RV	RV	
A02	06/03/12	NEW SECTIONS ADDED	ET	ET	RV	RV	

north point

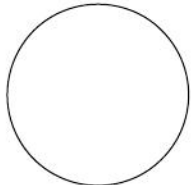

dem

planning, urban design, architecture, landscape architecture, interior design

level 8 15 help street chatswood nsw 2067
p: po box 5036 west chatswood nsw 1515
t: (02) 8966 6000 f: (02) 8966 6111
e: sydney@dem.com.au

project/client

ROSEDALE ST IVES
212-216 MONA VALE RD & 5A & 13 MEMORIAL AVE
ST IVES NSW

VILLAGE BUILDING
COMPANY LTD

consultant



drawing title

SITE SECTIONS


da issue

original	scale	drawn	project no.
a1	1:200	DE	4215-00
drawing no.			rev no.


AR-2101

A02




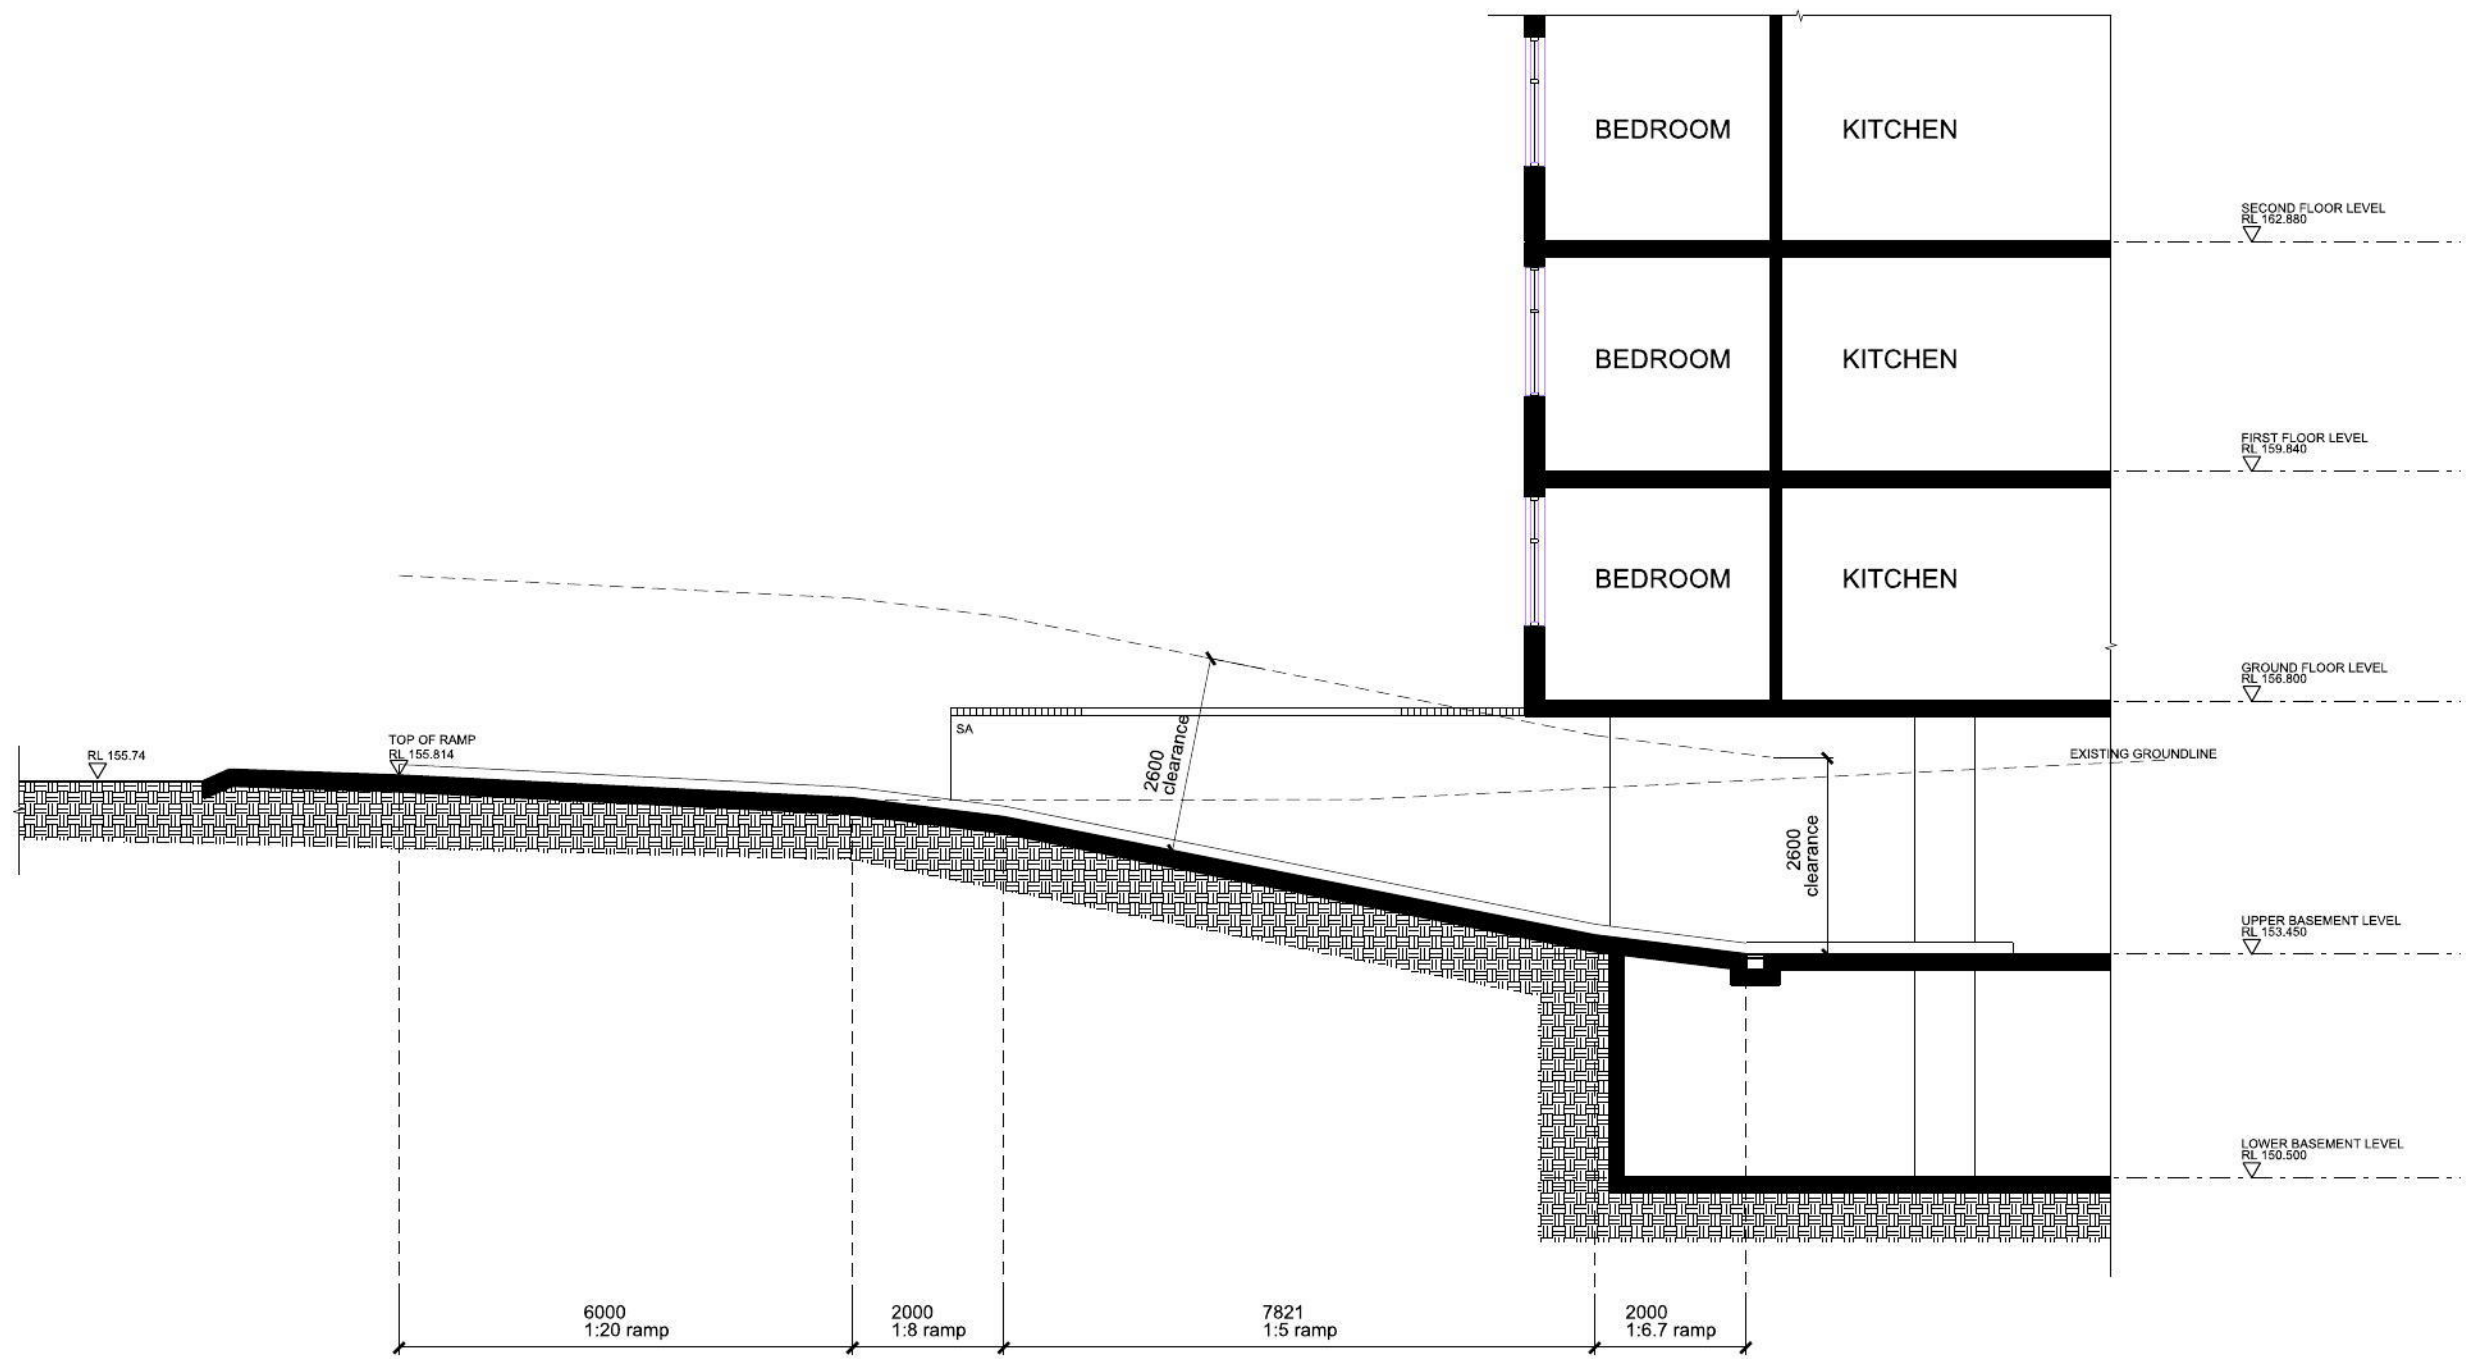


01 ENTRY RAMP - MONA VALE ROAD
RAMP 01 - SECTION

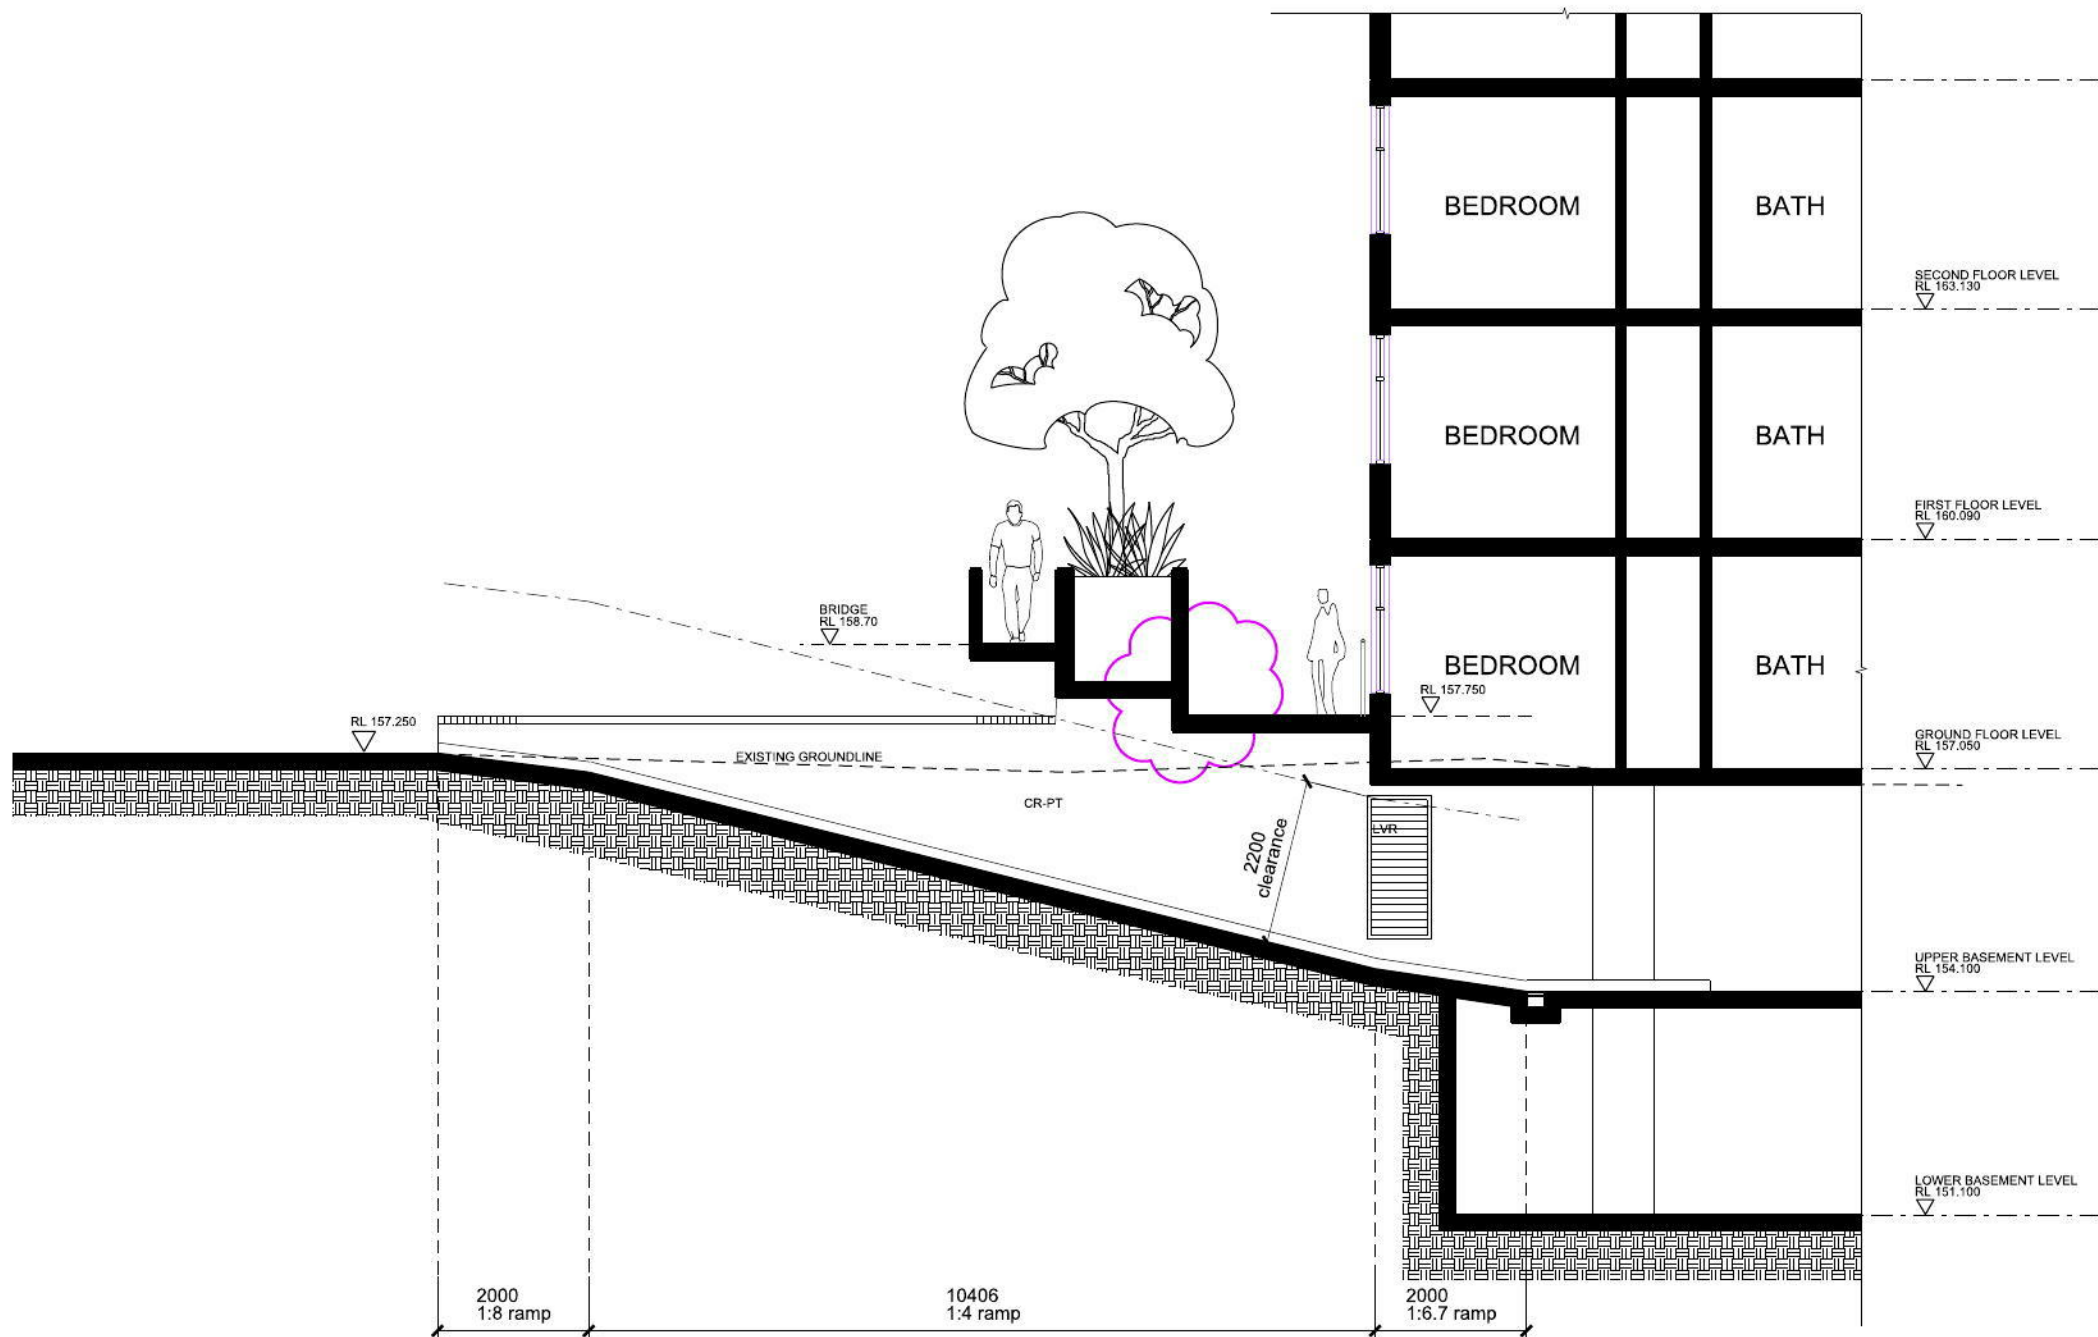


03 EXIT RAMP - MEMORIAL AVENUE
RAMP 03 - SECTION

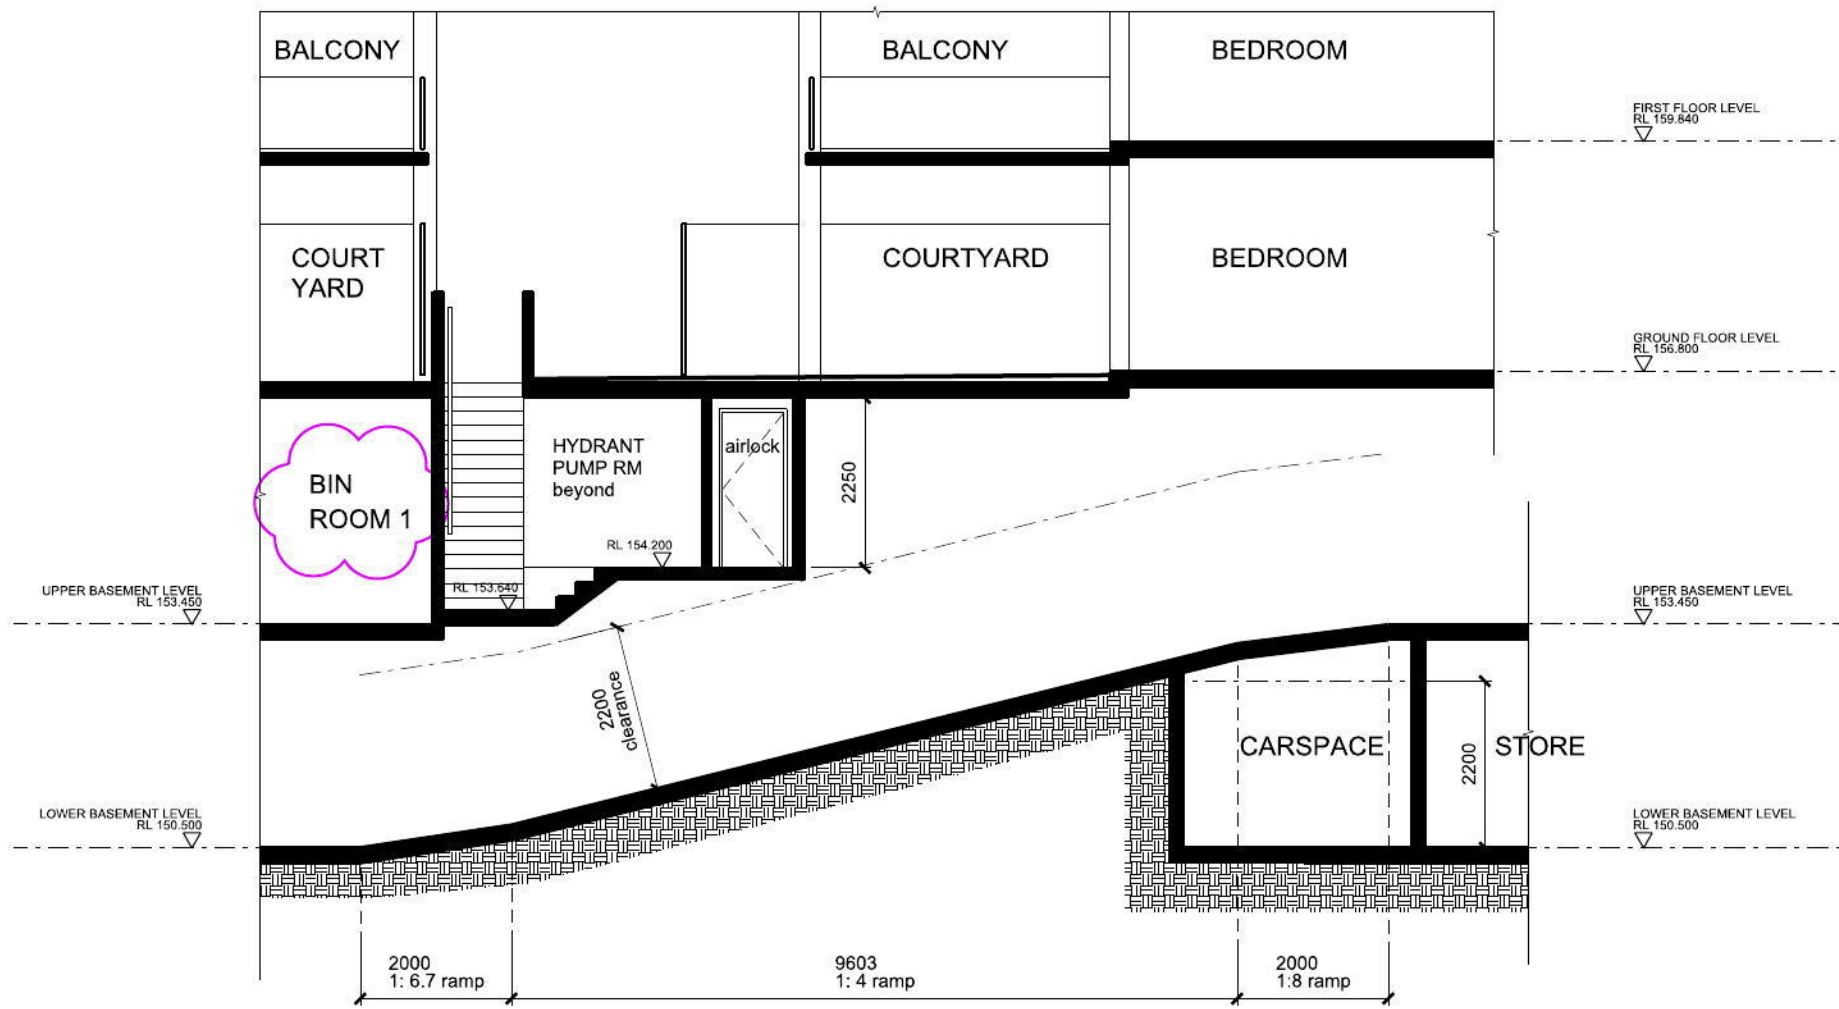

02 INTERNAL RAMP
RAMP 02 - SECTION

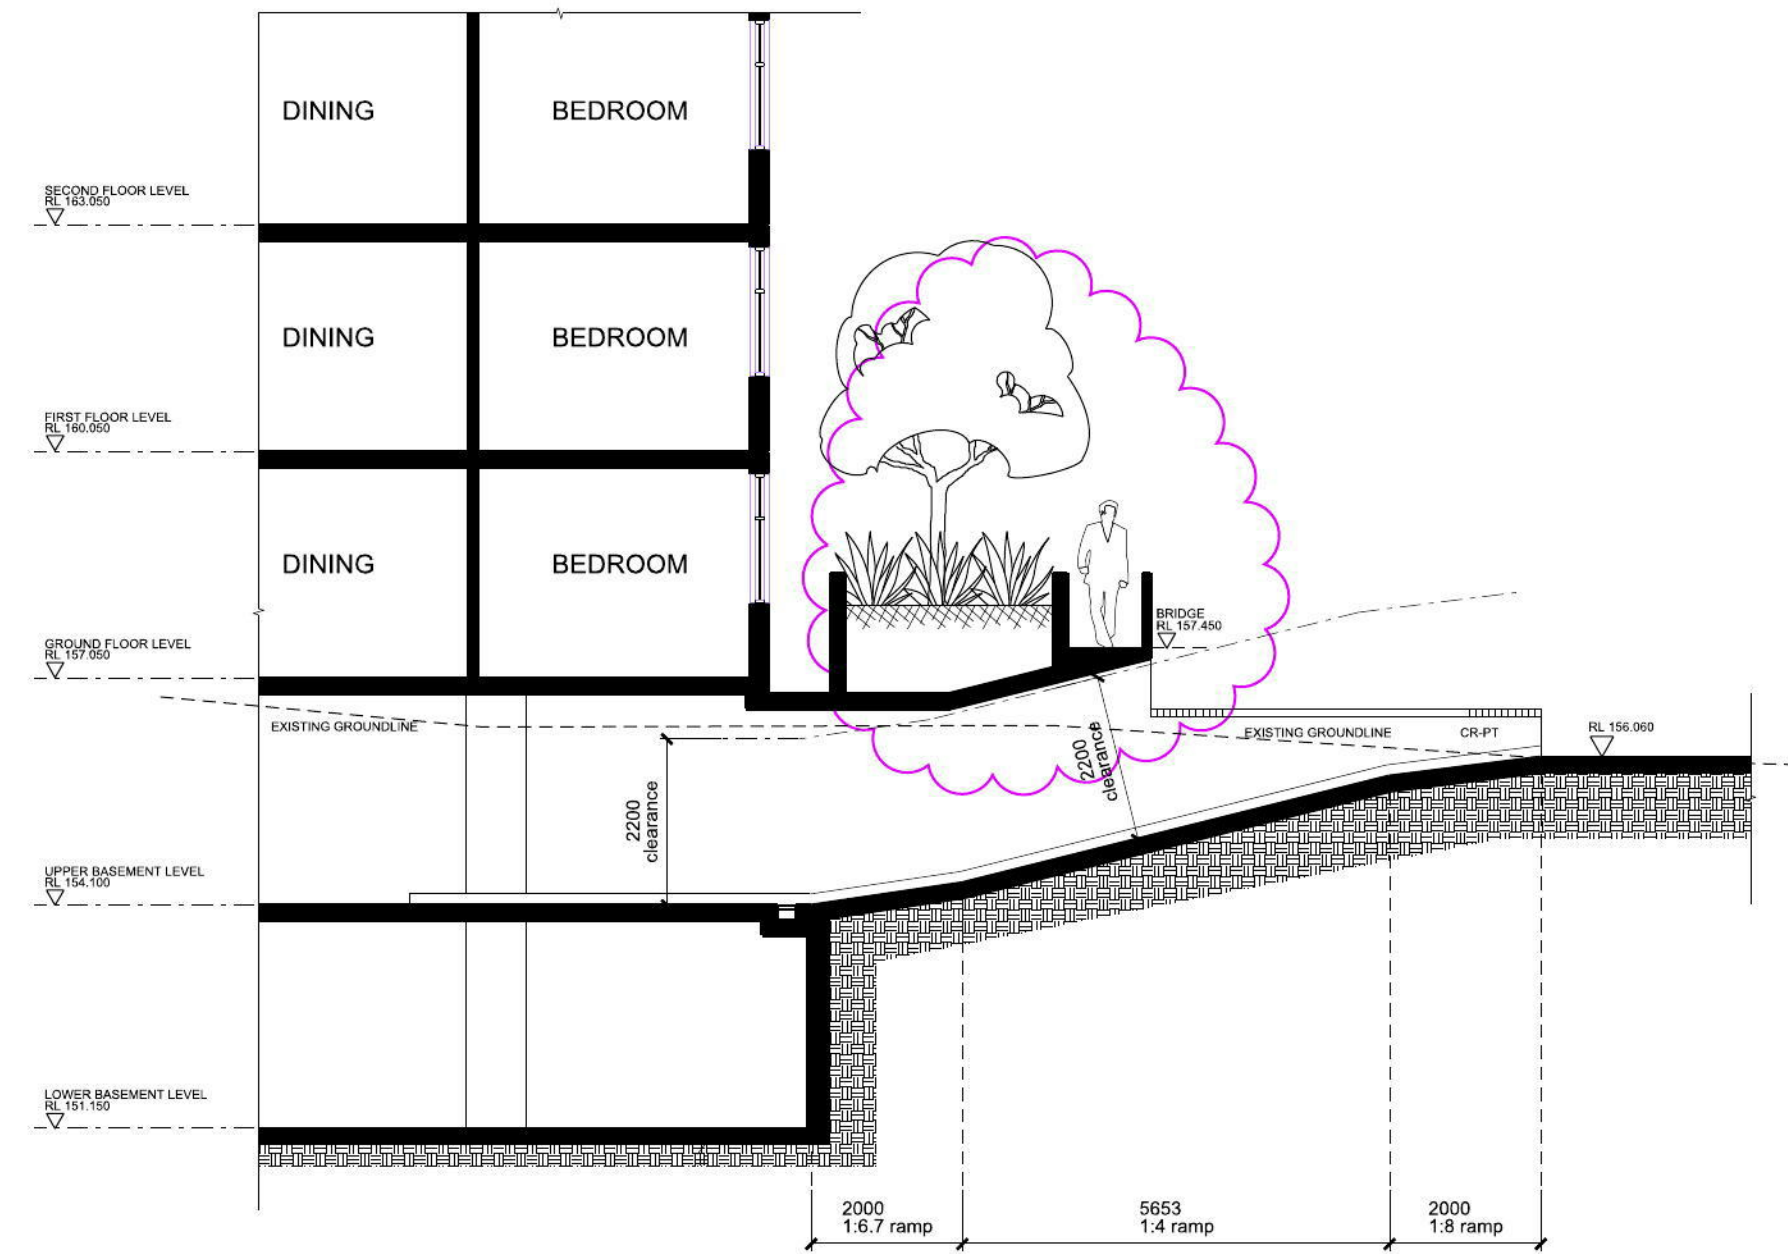

04 ENTRY RAMP - MEMORIAL AVENUE
RAMP 04 - SECTION

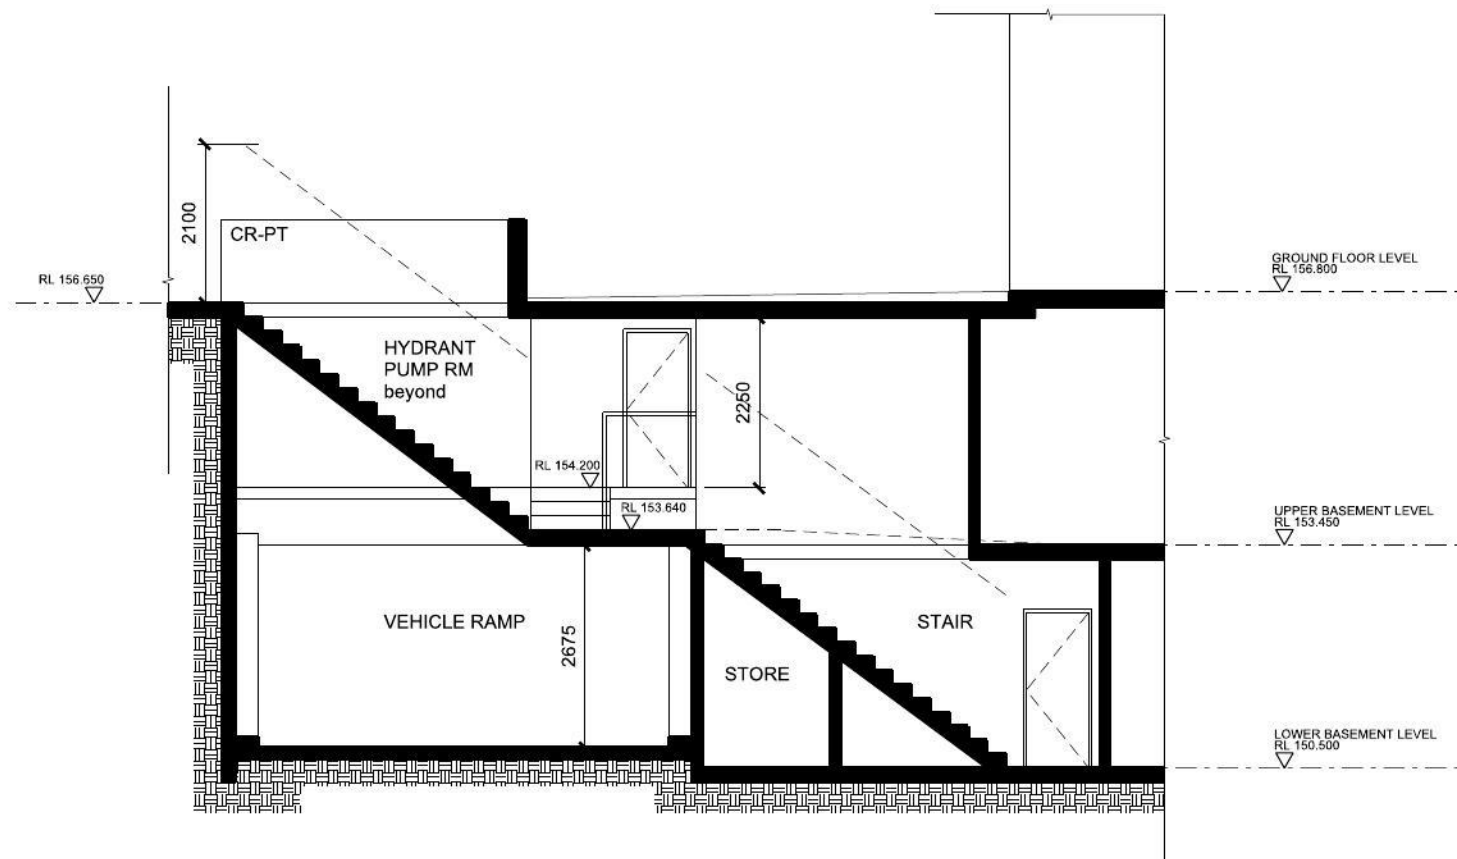

05 INTERNAL RAMP / STAIR
RAMP 02 - SECTION

© copyright of dem (aust) pty limited abn 92 085 486 844. any unauthorised use or distribution of information depicted on this document without dem (aust) pty limited prior consent is prohibited.


any reports, drawings, advice or information included or referenced that is prepared and/or provided by any other party, including the client/principal, is the sole representation of the party who prepared the report/drawings, advice or information and does not constitute a representation by dem (aust) pty limited. dem (aust) pty limited expressly takes no responsibility for any documents, advice or other material prepared by any other party.

figured dimensions to be taken in preference to scaled dimensions. verify all dimensions on the job before preparing shop drawings or commencing work. dimensions shown are computer generated and the contractor is to apply standard building tolerances.

verified suitable for the use stipulated by the relevant revision/issue only if installed and checked by an authorised dem (aust) pty limited representative.

amendments				verified			
no.	date	amendment	by	chk'd	init	chk'd	
A01	18/11/11	DA ISSUE	DE	DE	RV	RV	
A06	06/03/12	INITIAL ISSUE	DE	DE	RV	RV	
		PLANTER BOXES AMENDED	DE	DE			
		TEXT AMENDED	ET	ET			

north point

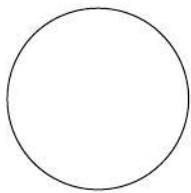

dem

planning, urban design, architecture, landscape architecture, interior design

level 8 15 help street chatswood nsw 2067
p: po box 5036 west chatswood nsw 1515
t: (02) 8966 6000 f: (02) 8966 6111
e: sydney@dem.com.au

project/client

ROSEDALE ST IVES
212-216 MONA VALE RD &
5A & 13 MEMORIAL AVE
ST IVES NSW

VILLAGE BUILDING
COMPANY LTD

consultant





drawing title
DRIVEWAY SECTIONS

da issue


original	scale	drawn	project no.
a1	1:100	DE	4215-00
drawing no.			rev no.

AR--2301 **A02**

 


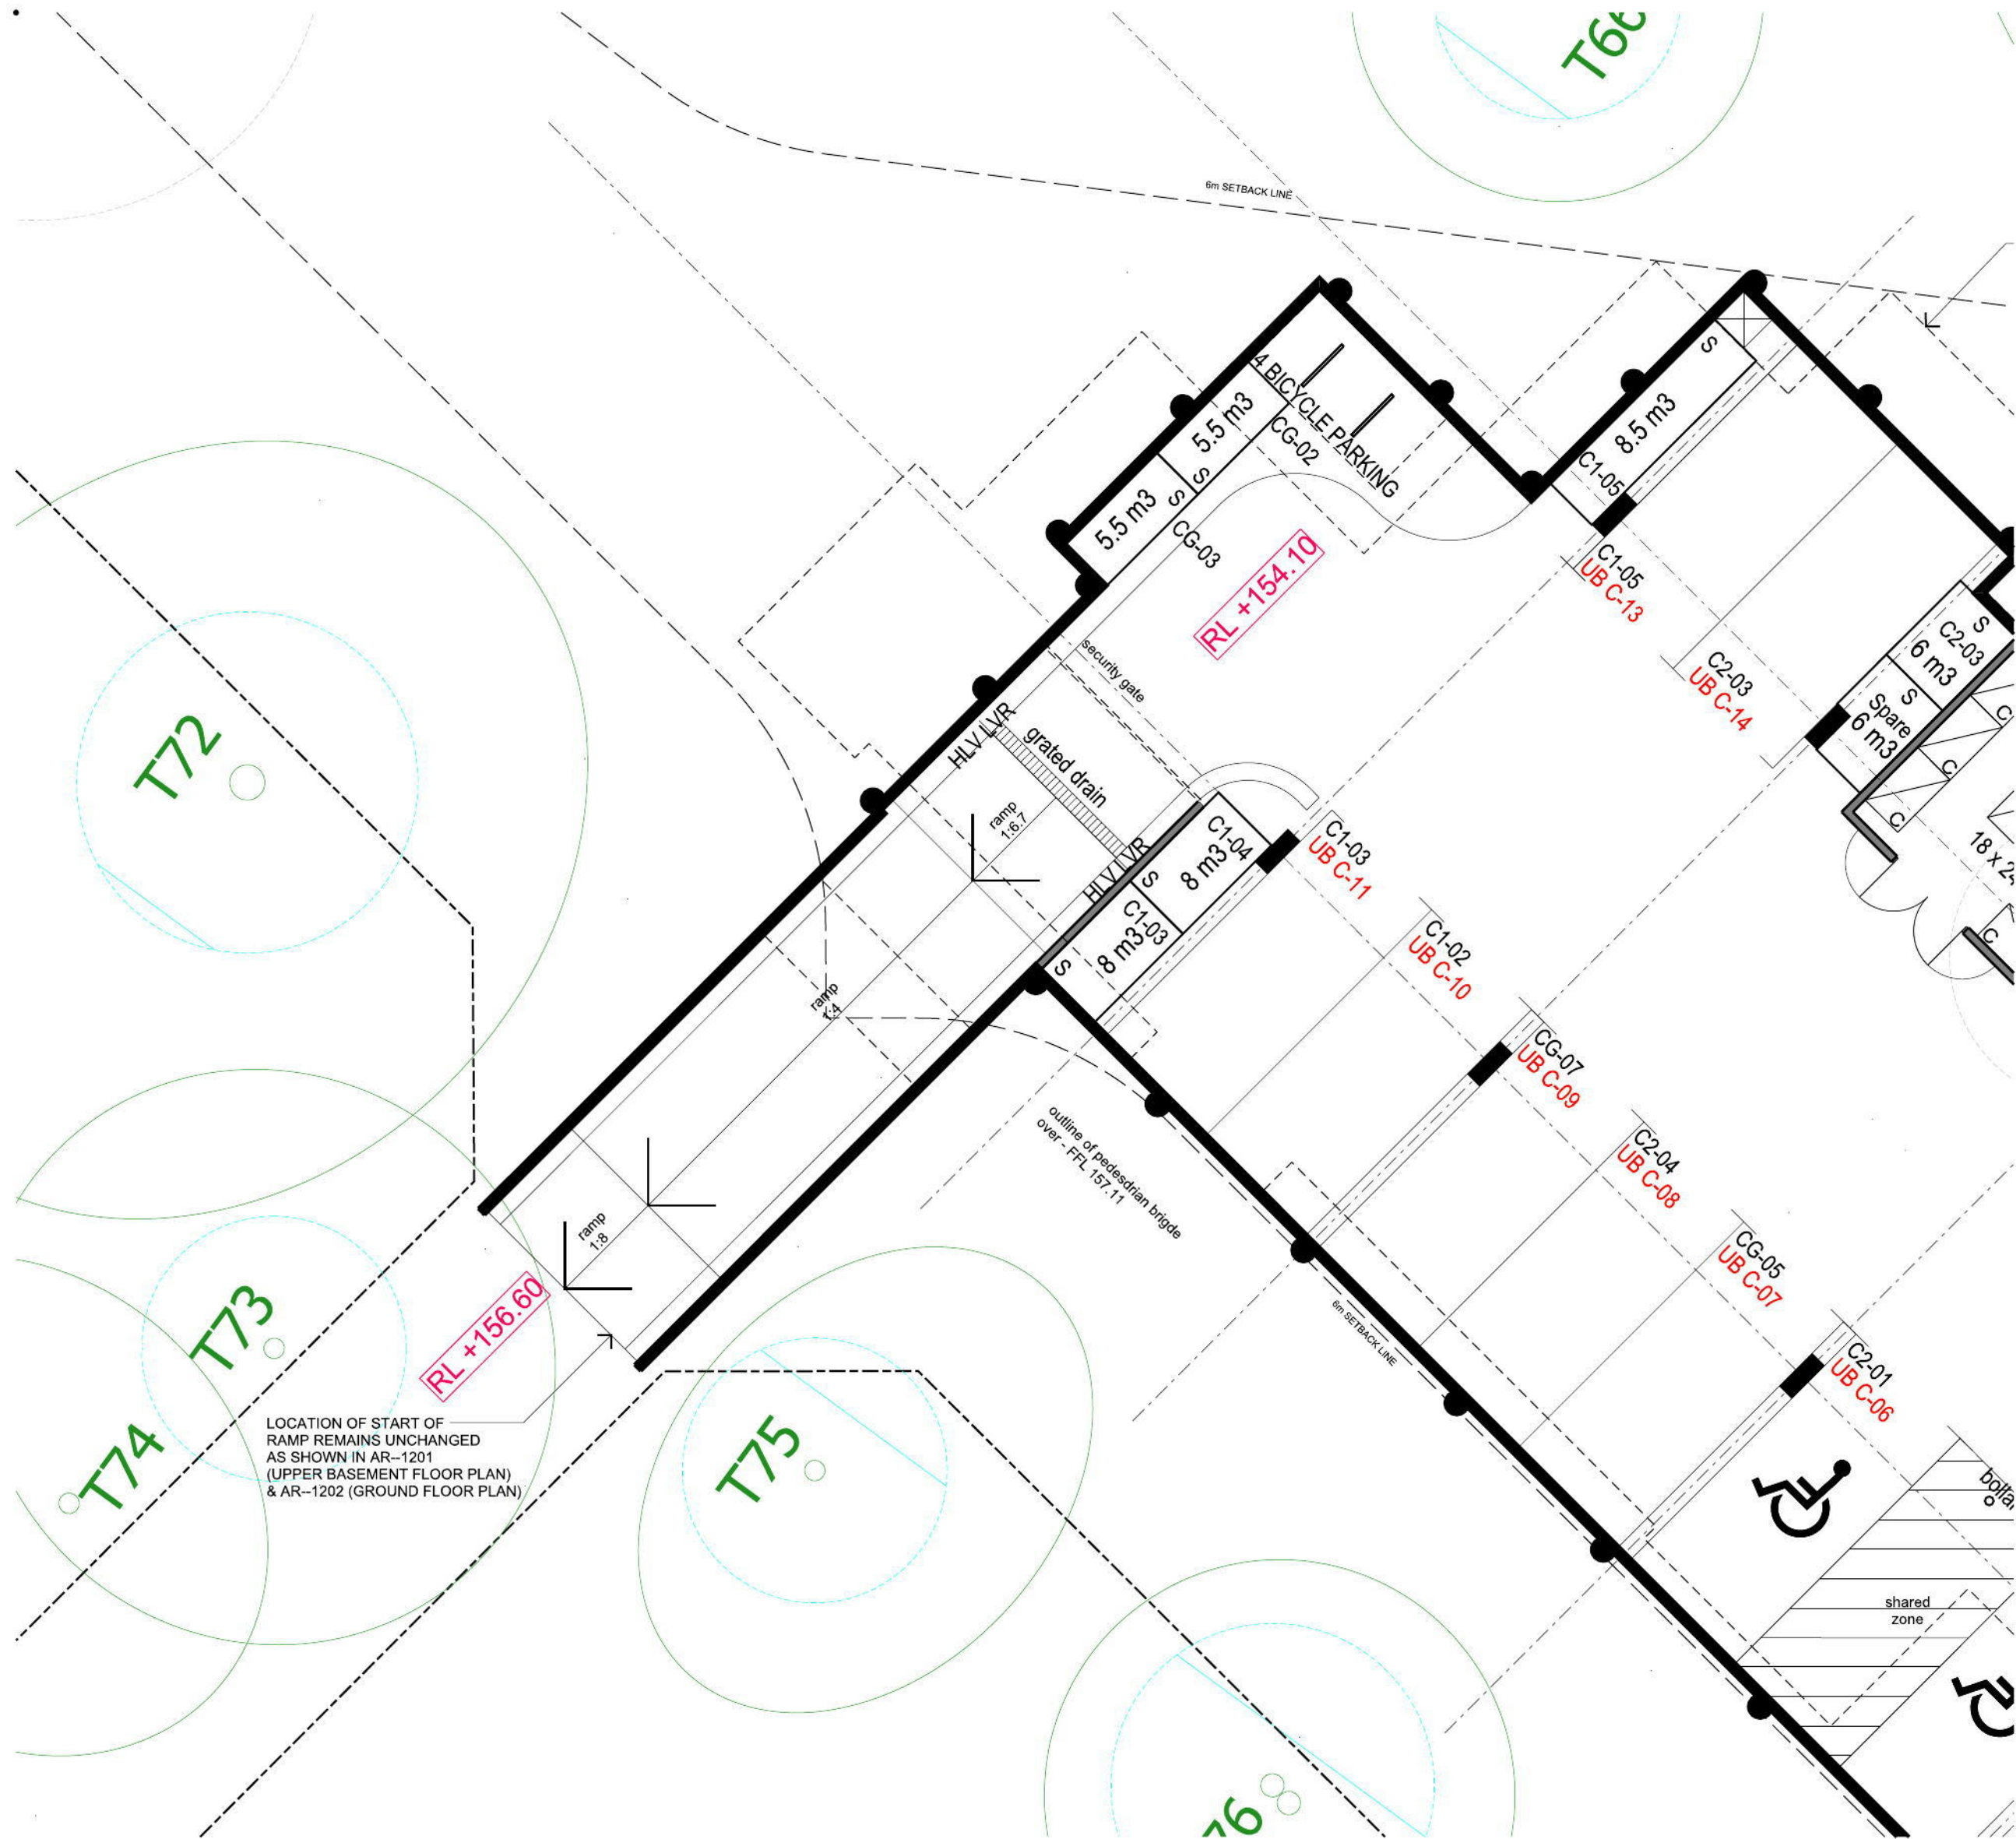

01 ENTRYRAMP - MEMORIAL AVENUE
BASEMENT 1 PART PLAN

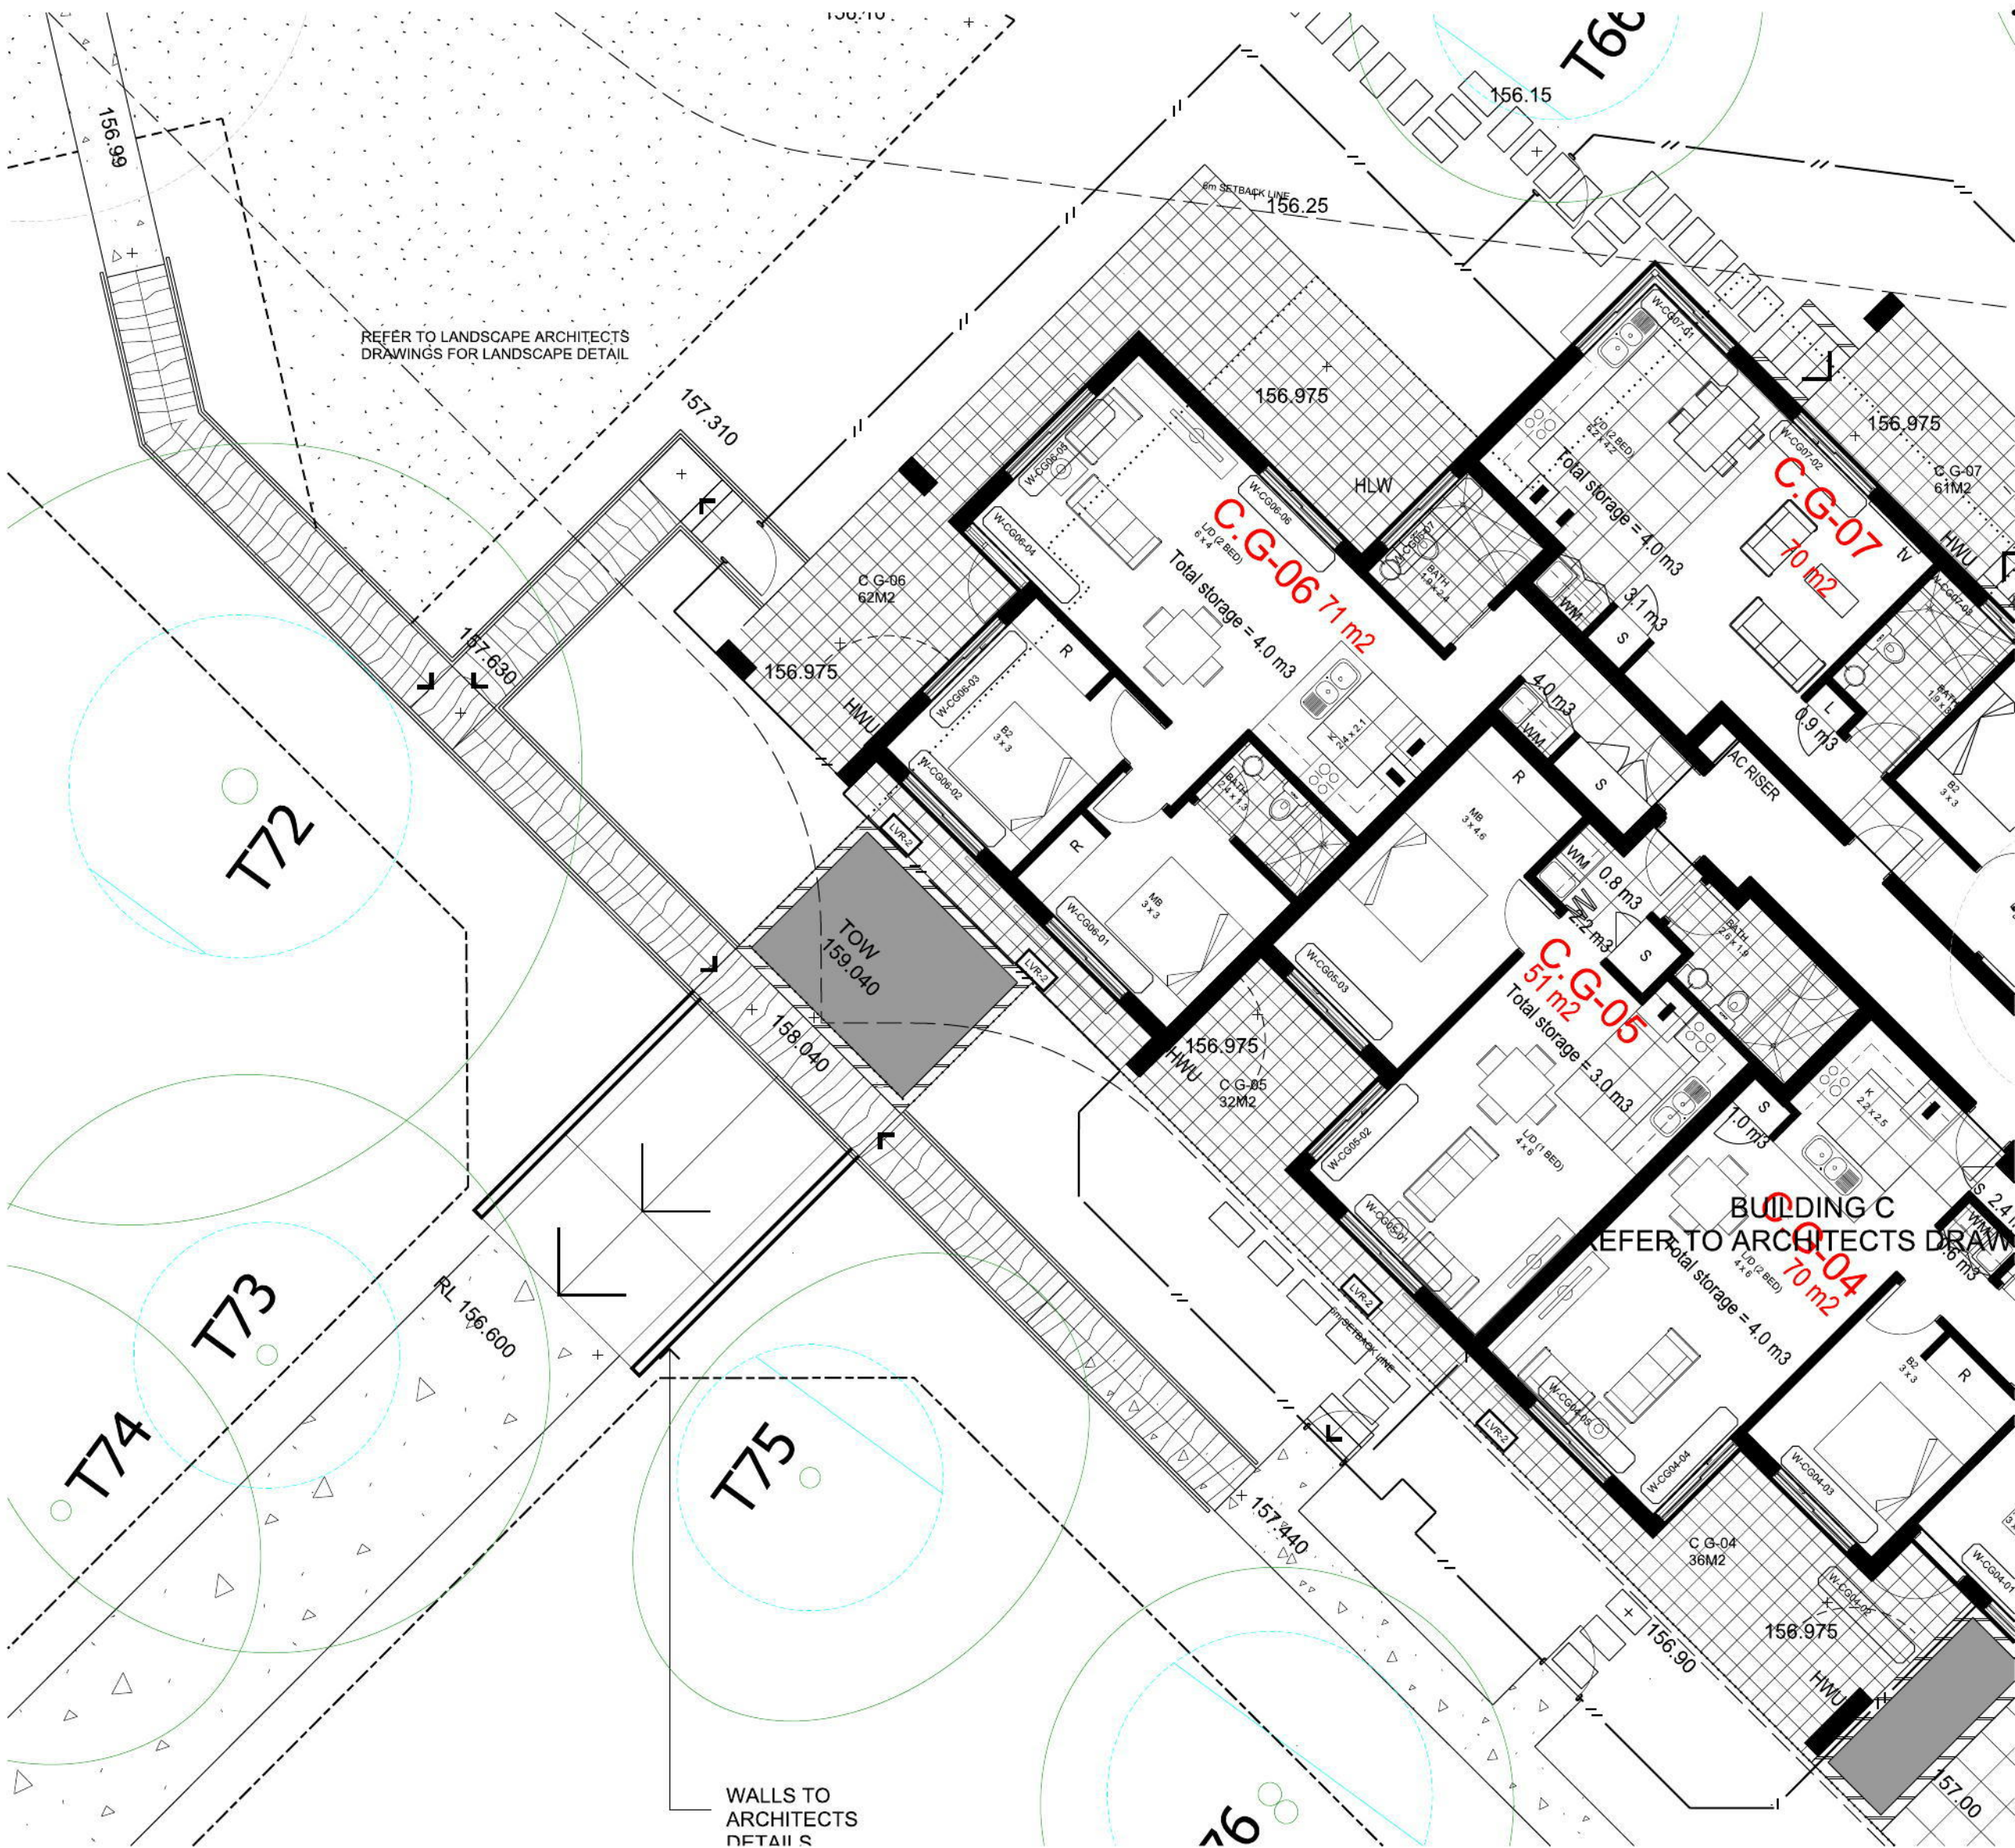

02 ENTRYRAMP - MEMORIAL AVENUE
GROUND FLOOR PART PLAN

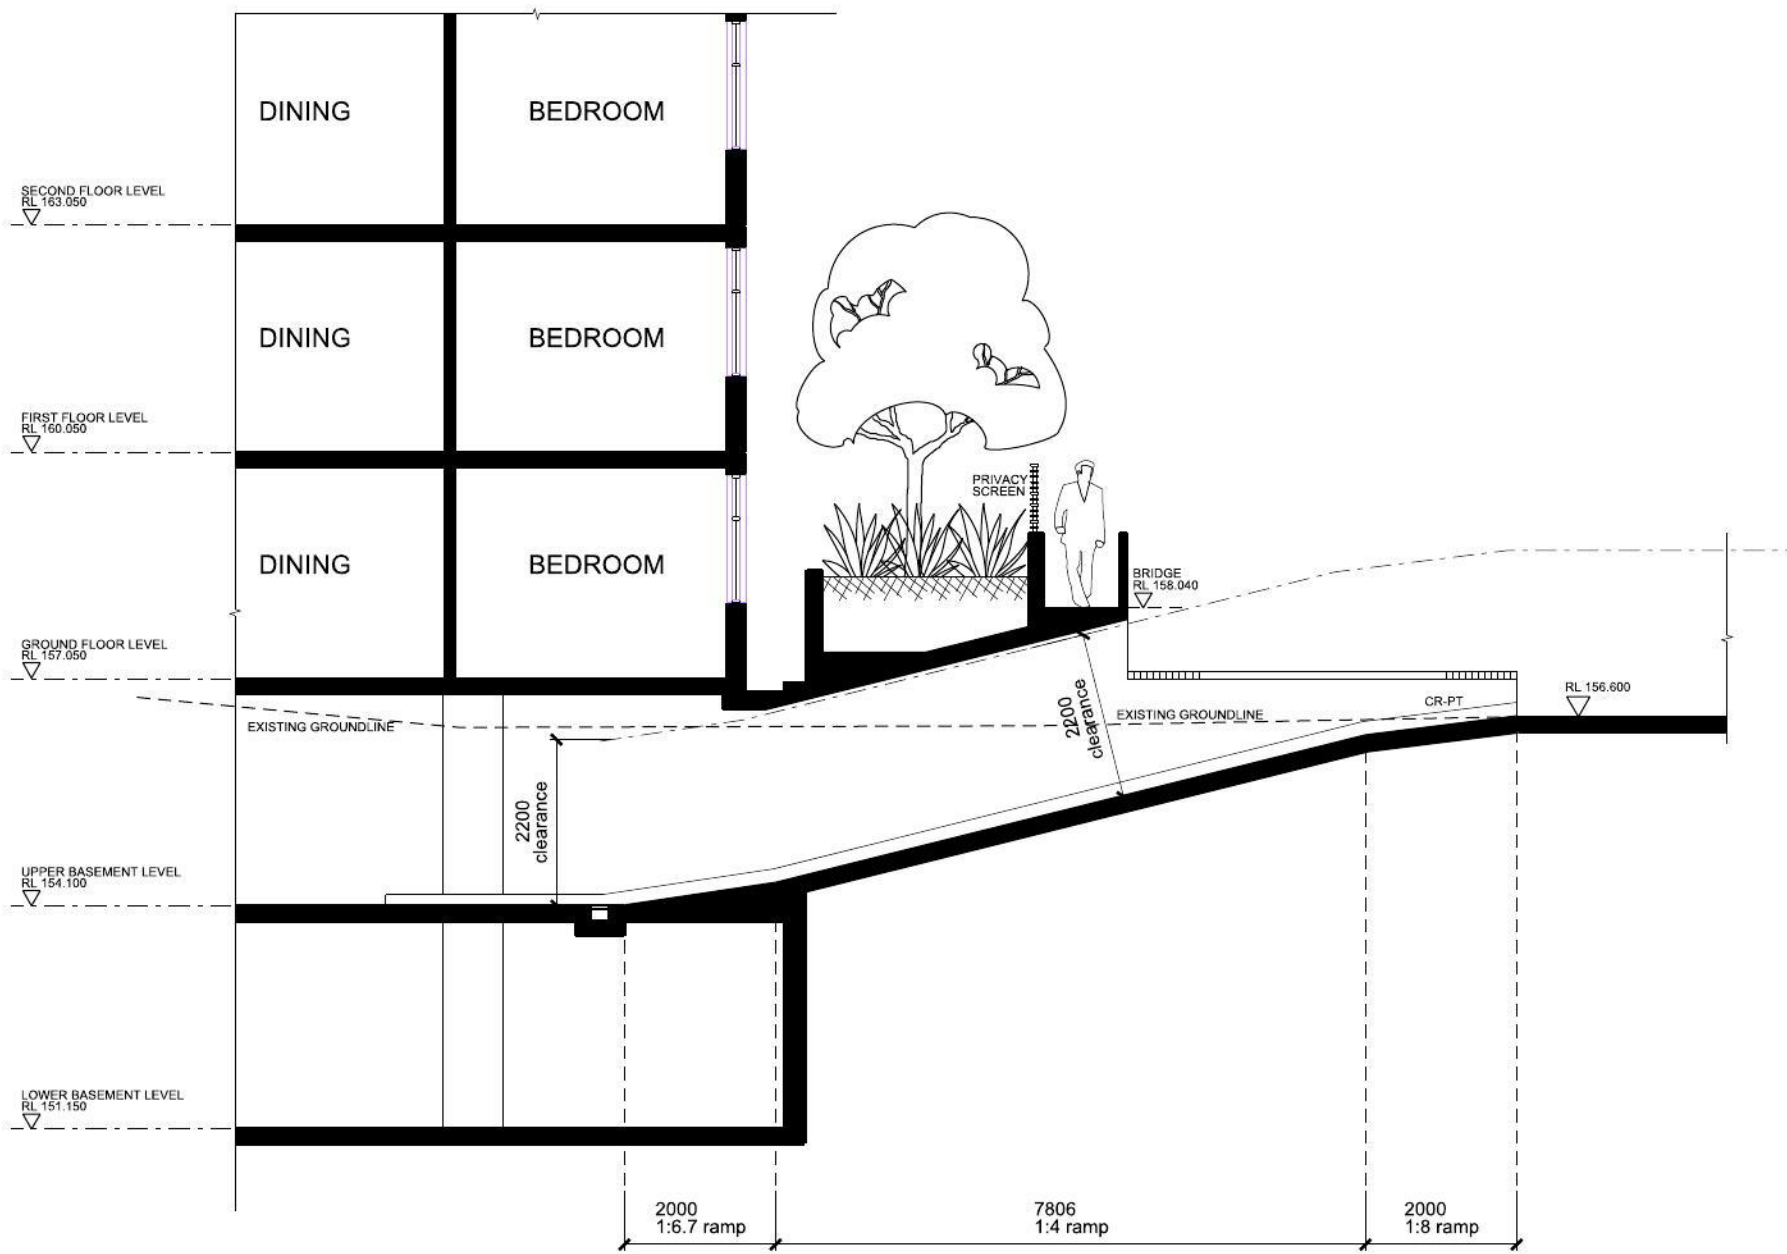


03 ENTRYRAMP - MEMORIAL AVENUE
RAMP 04 - SECTION

NOTE:
THIS DRAWING SUPERSEDED THE DRIVEWAY ENTRY
DETAIL 04 ON AR--2301 AND RELEVANT SECTION
ON AR--1201 UPPER BASEMENT PLAN & AR--1202 GROUND FLOOR PLAN

© copyright of **dem** (aust) pty limited abn 92 085 486 844.
any unauthorised use or distribution of information depicted on this document without **dem** (aust) pty limited prior consent is prohibited.
any reports, drawings, advice or information included or referenced that is prepared and/or provided by any other party, including the client/principal, is the sole representation of the party who prepared the report drawings, advice or information and does not constitute a representation by **dem** (aust) pty limited. **dem** (aust) pty limited expressly takes no responsibility for any documents, advice or other material prepared by any other party.
figured dimensions to be taken in preference to scaled dimensions. verify all dimensions on the job before preparing shop drawings or commencing work. dimensions shown are computer generated and the contractor is to apply standard building tolerances.
verified suitable for the use stipulated by the relevant revision/issue only if initiated and checked by an authorised **dem** (aust) pty limited representative.

amendments				verified			
no.	date	amendment	by	chk'd	init	chk'd	
A01	11/04/12	DA ISSUE	ET	ET	RV	RV	

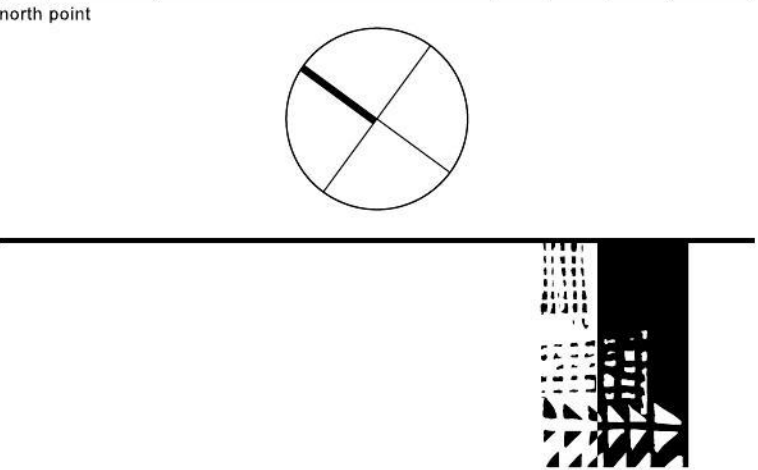

dem
planning, urban design, architecture,
landscape architecture, interior design
level 8 15 help street chatswood nsw 2067
p: po box 5036 west chatswood nsw 1515
t: (02) 8966 6000 f: (02) 8966 6111
e: sydney@dem.com.au

project/client
ROSEDALE ST IVES
212-216 MONA VALE RD &
5A & 13 MEMORIAL AVE
ST IVES NSW

VILLAGE BUILDING
COMPANY LTD

consultant

drawing title
ENTRY RAMP
MEMORIAL AVENUE

da issue

original	scale	drawn	project no.
a1	1:100	DE	4215-00
drawing no.			rev no.

AR--1703 A01

