



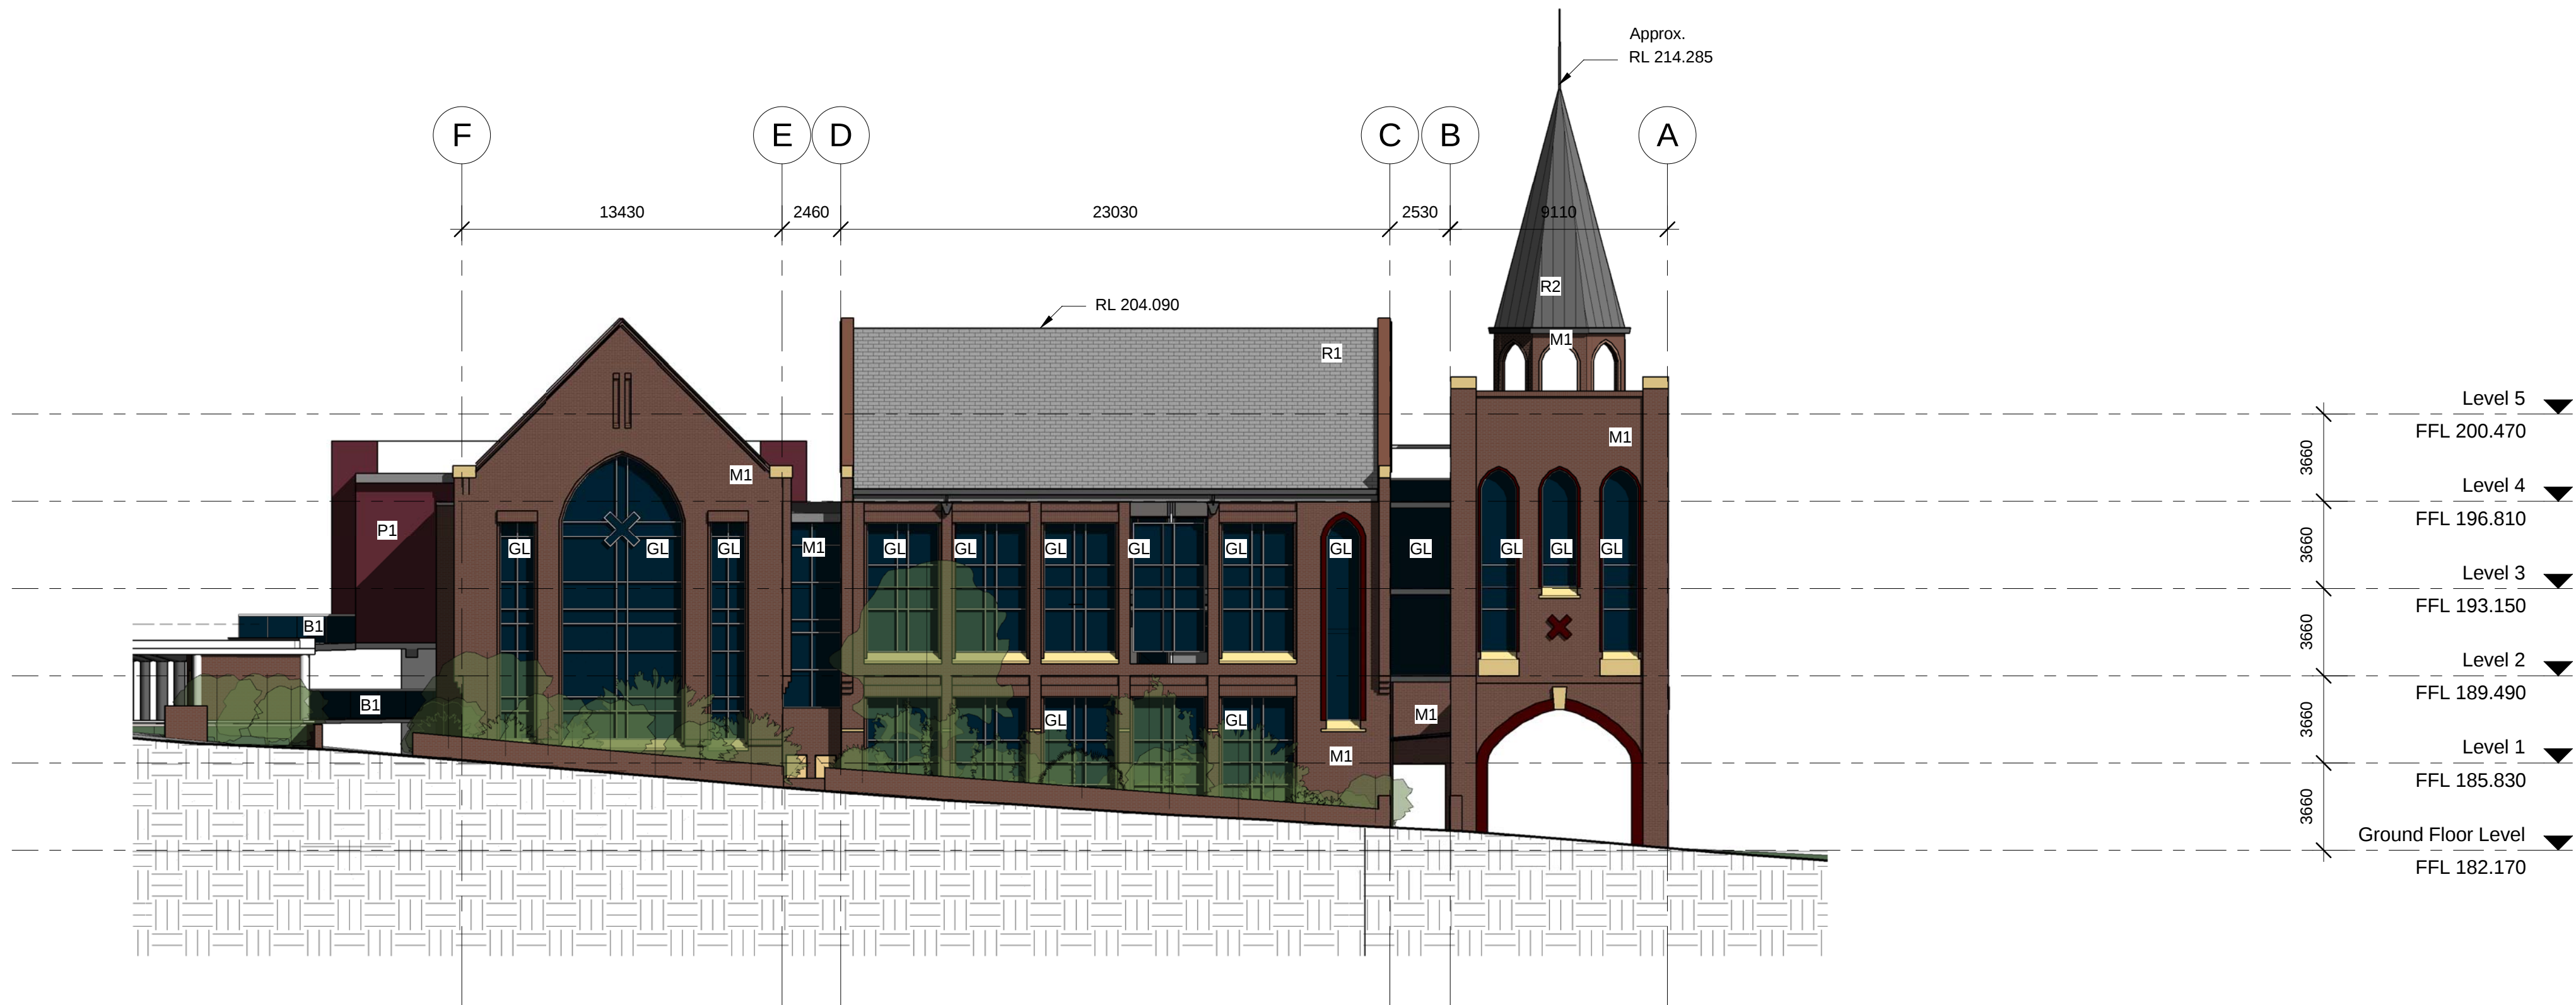

3 East Elevation - Borambil Street
1 : 200

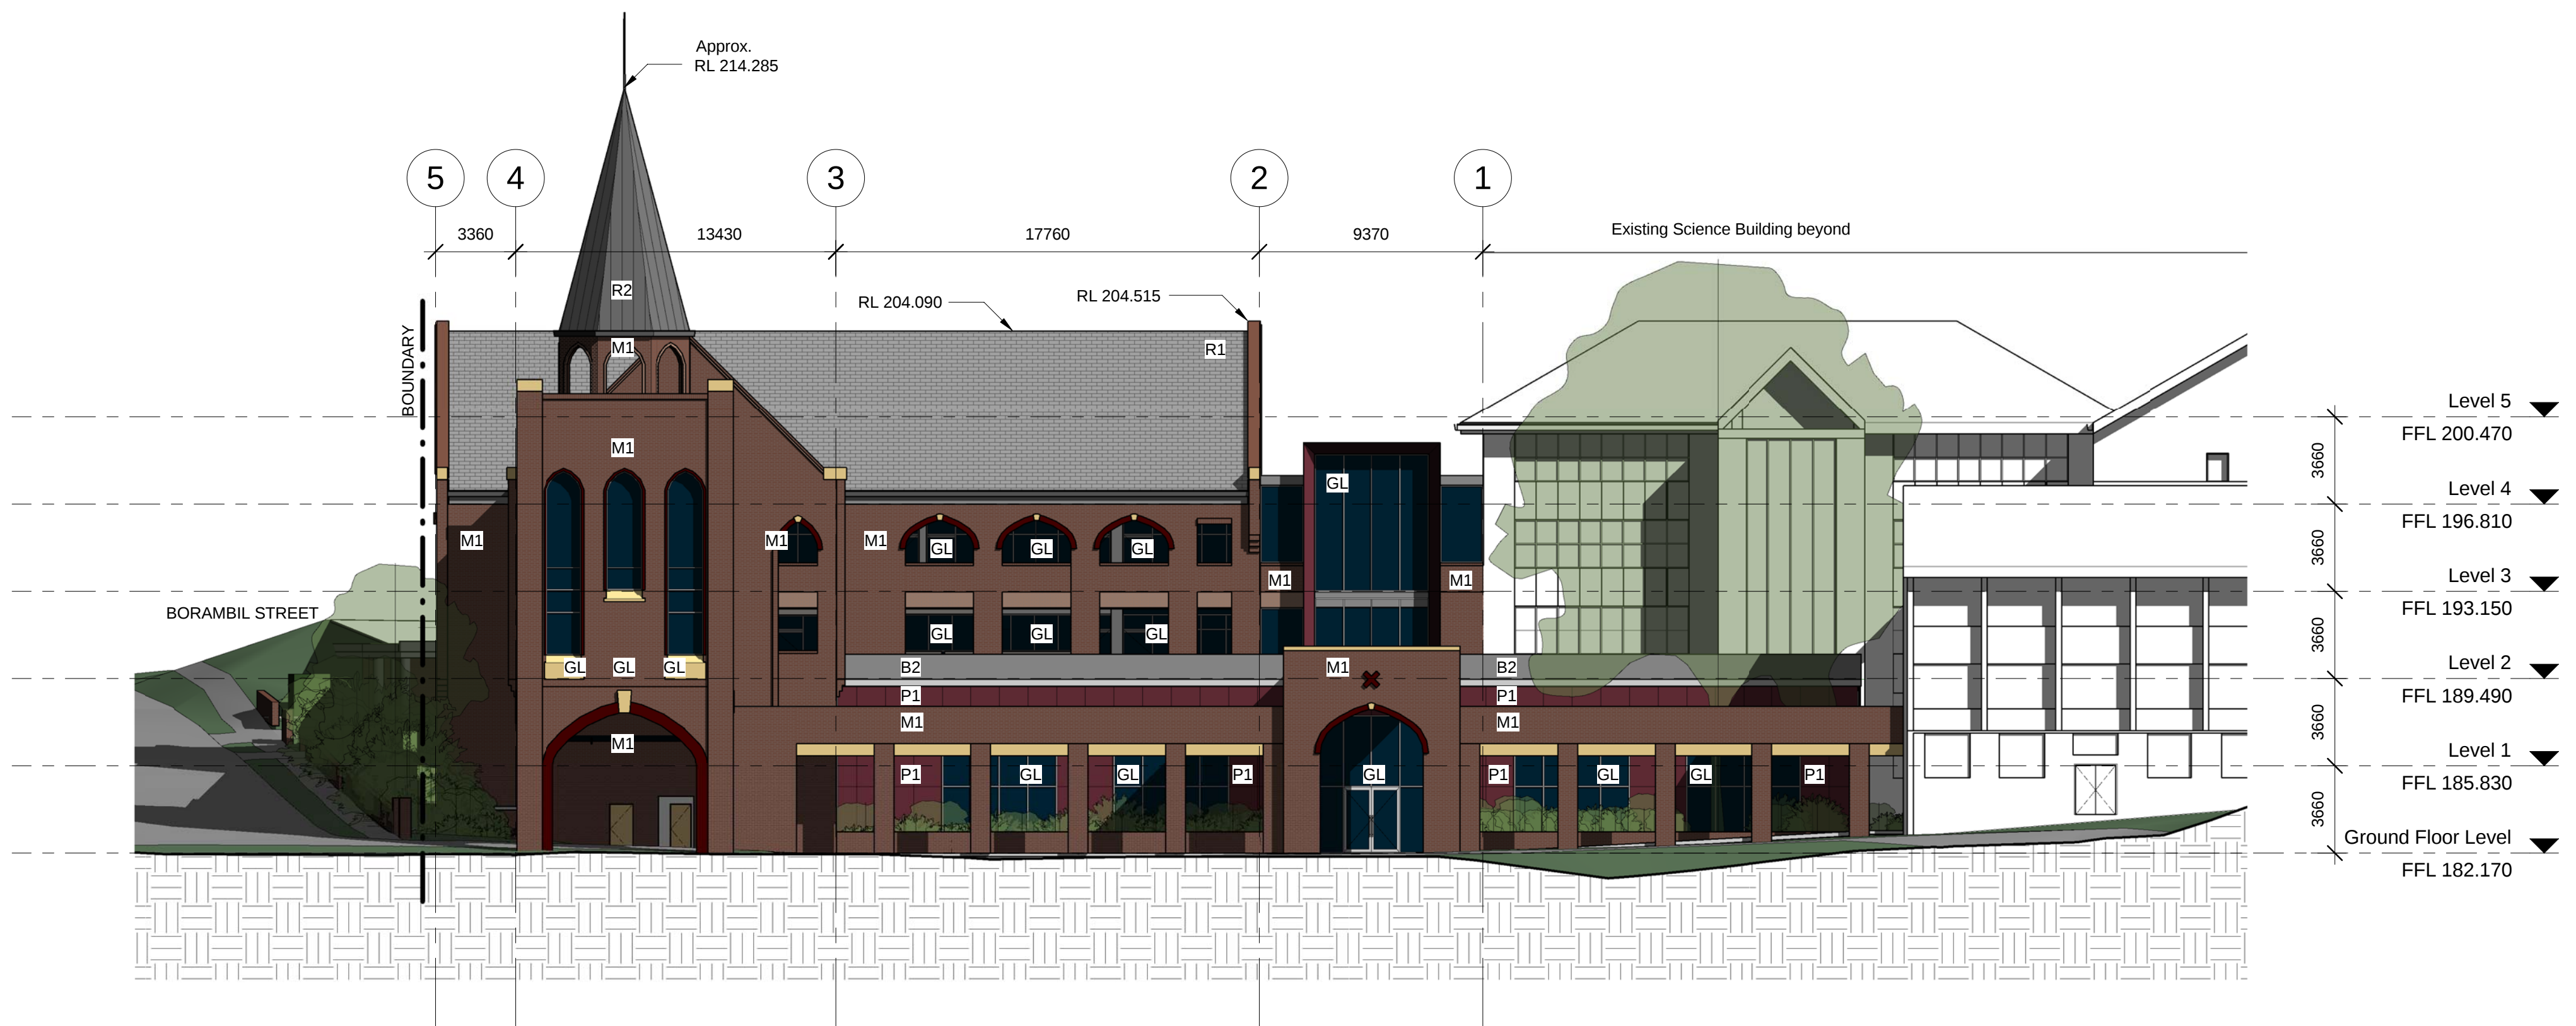

1 North Elevation
1 : 200

Finishes Legend



Scale 1: 200	
0	2000 4000 10000 20000
Scales	As indicated @ A1
Project No.	101001
Drawing No.	DA6.01
Plot Date:	26/10/2011 10:45:01 AM
Drawn	RM
Checked	GG 8088
Approved	BS 6467
Revision	1

© JONES SONTERR. ALL RIGHTS RESERVED. THIS WORK IS COPYRIGHTED AND CANNOT BE REPRODUCED OR COPIED IN ANY FORM OR BY ANY MEANS WITHOUT THE WRITTEN PERMISSION OF JONES SONTERR. ANY LICENSE TO USE THIS DOCUMENT, WHETHER EXPRESSED OR IMPLIED, IS RESTRICTED TO THE TERMS OF THE AGREEMENT OR IMPLIED AGREEMENT BETWEEN JONES SONTERR AND THE INSTRUCTING PARTY.

ALL DIMENSIONS IN MILLIMETRES UNLESS OTHERWISE SHOWN. USE FIGURED DIMENSIONS ONLY.

DO NOT SCALE FROM DRAWINGS.

CHECK ALL DIMENSIONS ON SITE PRIOR TO CONSTRUCTION. REPORT ANY DISCREPANCIES TO JONES SONTERR.

TO BE READ IN CONJUNCTION WITH ALL OTHER DOCUMENTS.

NSW ARCHITECTS REGISTRATION BOARD REGISTERED ARCHITECTS.

KIM JONES Registration No. 6460

BRAD SONTERR Registration No. 6467


Rev.	Revision Description	Chk.	Date
A	Draft DA Issue		05-10-2011
B	Client DA Review	BS	18-10-2011
1	DA Submission		26-10-2011

Project



KNOX GRAMMAR SCHOOL, WAHROONGA
Knox Senior Studies Academy

JONES SONTERR
Suite 2 Level 1
505 Balmain Rd
Lillyfield NSW
PO Box 483
Rozelle NSW 2039
phone: 02 9555 7464
fax: 02 9555 7436
mail @ jonesonterr.com.au

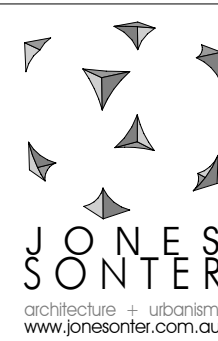

Title

East and North Elevations