



DEVELOPMENT APPLICATION
KNOX SALS

LANDSCAPE ARCHITECTURE DRAWING LIST

DWG NO.	DRAWING TITLE	SCALE
LA00	COVER SHEET	1:200
LA01	TREE RETENTION AND REMOVAL PLAN	1:200
LA02	LANDSCAPE PLAN	1:100
LA03	LANDSCAPE PLAN	1:100
LA04	LANDSCAPE DETAILS	AS SPEC

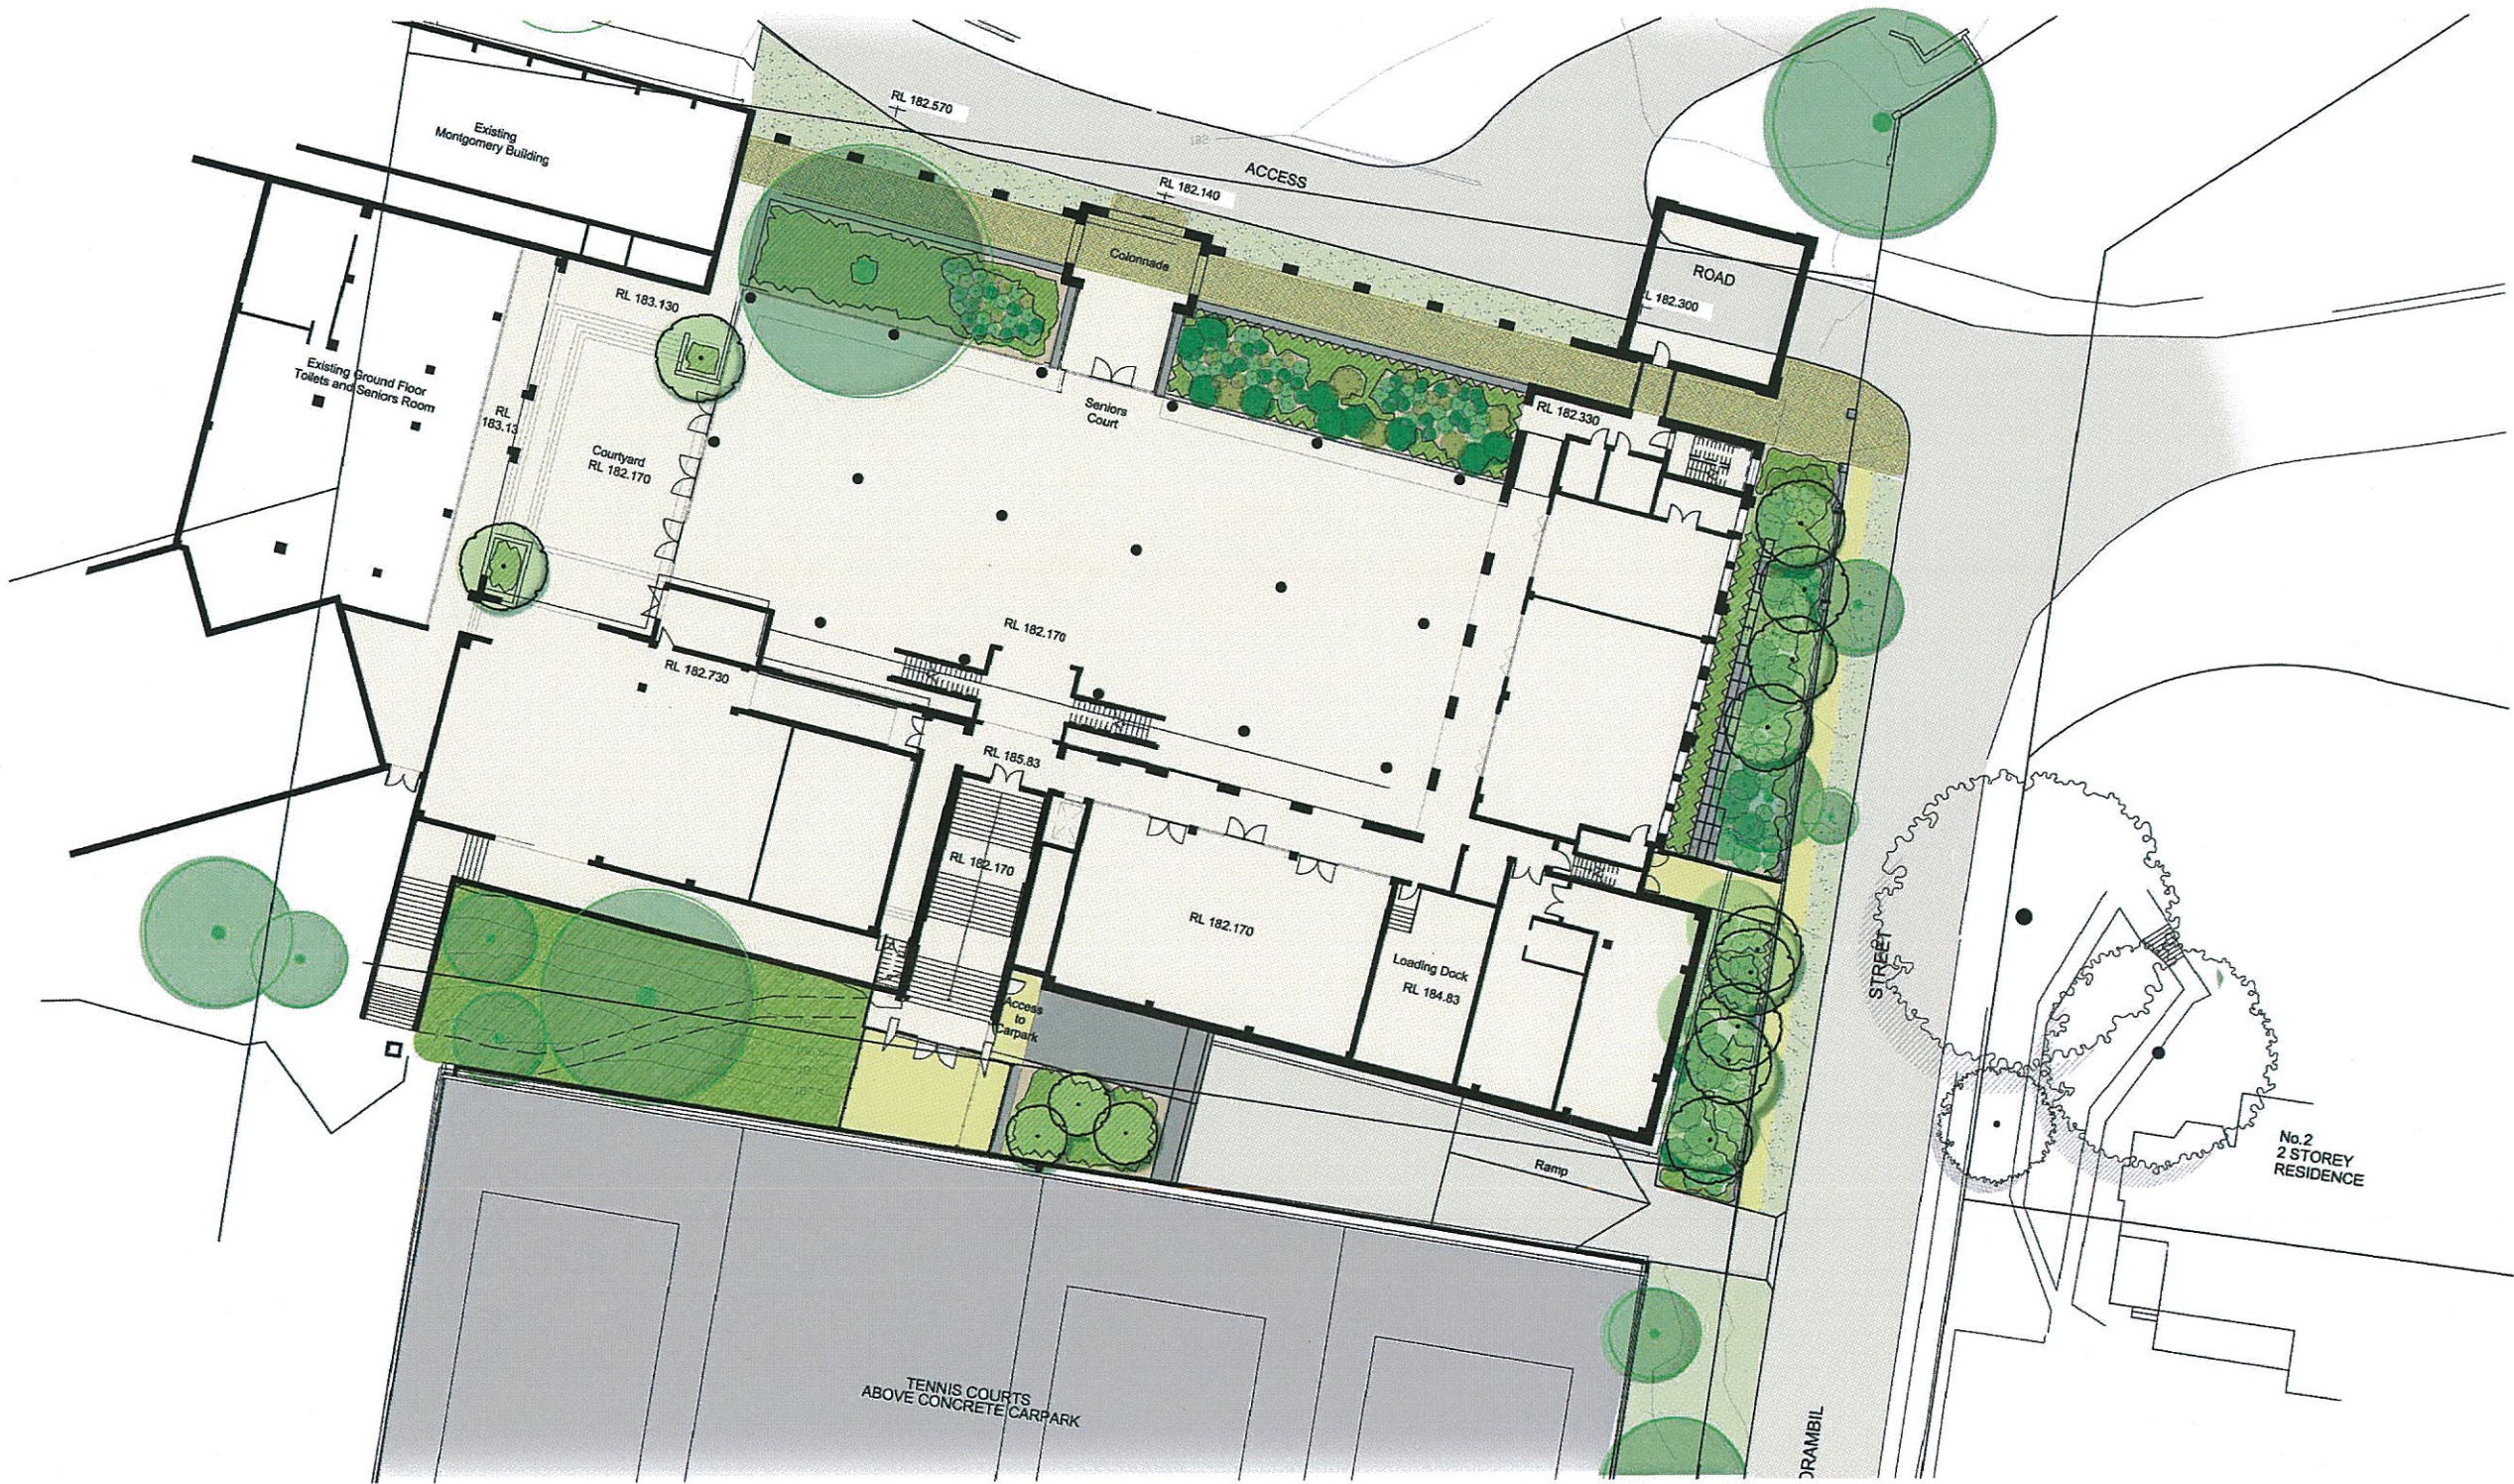

SELECTED PLANT
PALETTE

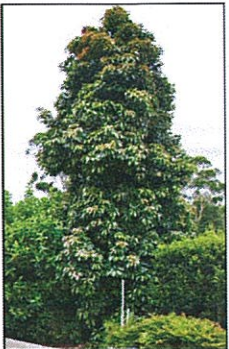

Elaeocarpus eumundii



Camellia 'Marge Miller'




Gordonia axillaris




Lomandra Tanika

A	DA	14.10.11
Issue	Description	Date
taylor brammer		
taylor brammer landscape architects pty ltd		
sydney 218 Oxford Street, Woolahra, NSW, Australia, 2025 tel: (02) 9367 8855 fax: (02) 9367 8155 e: sydney@taylorbrammer.com.au		
project:		
KNOX SALS		
drawing title:		
COVER SHEET		
scale: 1:200 @ A1	drawn: AC	drawing no.: revision:
date: 14 OCT 11	designed: MT	LA00 A
job no.: 11-1035	checked: MT	
0 2 4 8 12m		
Copyright © Taylor Brammer Landscape Architects Pty Ltd. Figured dimensions shall be taken in preference to scaling. The contractor shall check all dimensions on site before commencing work.		

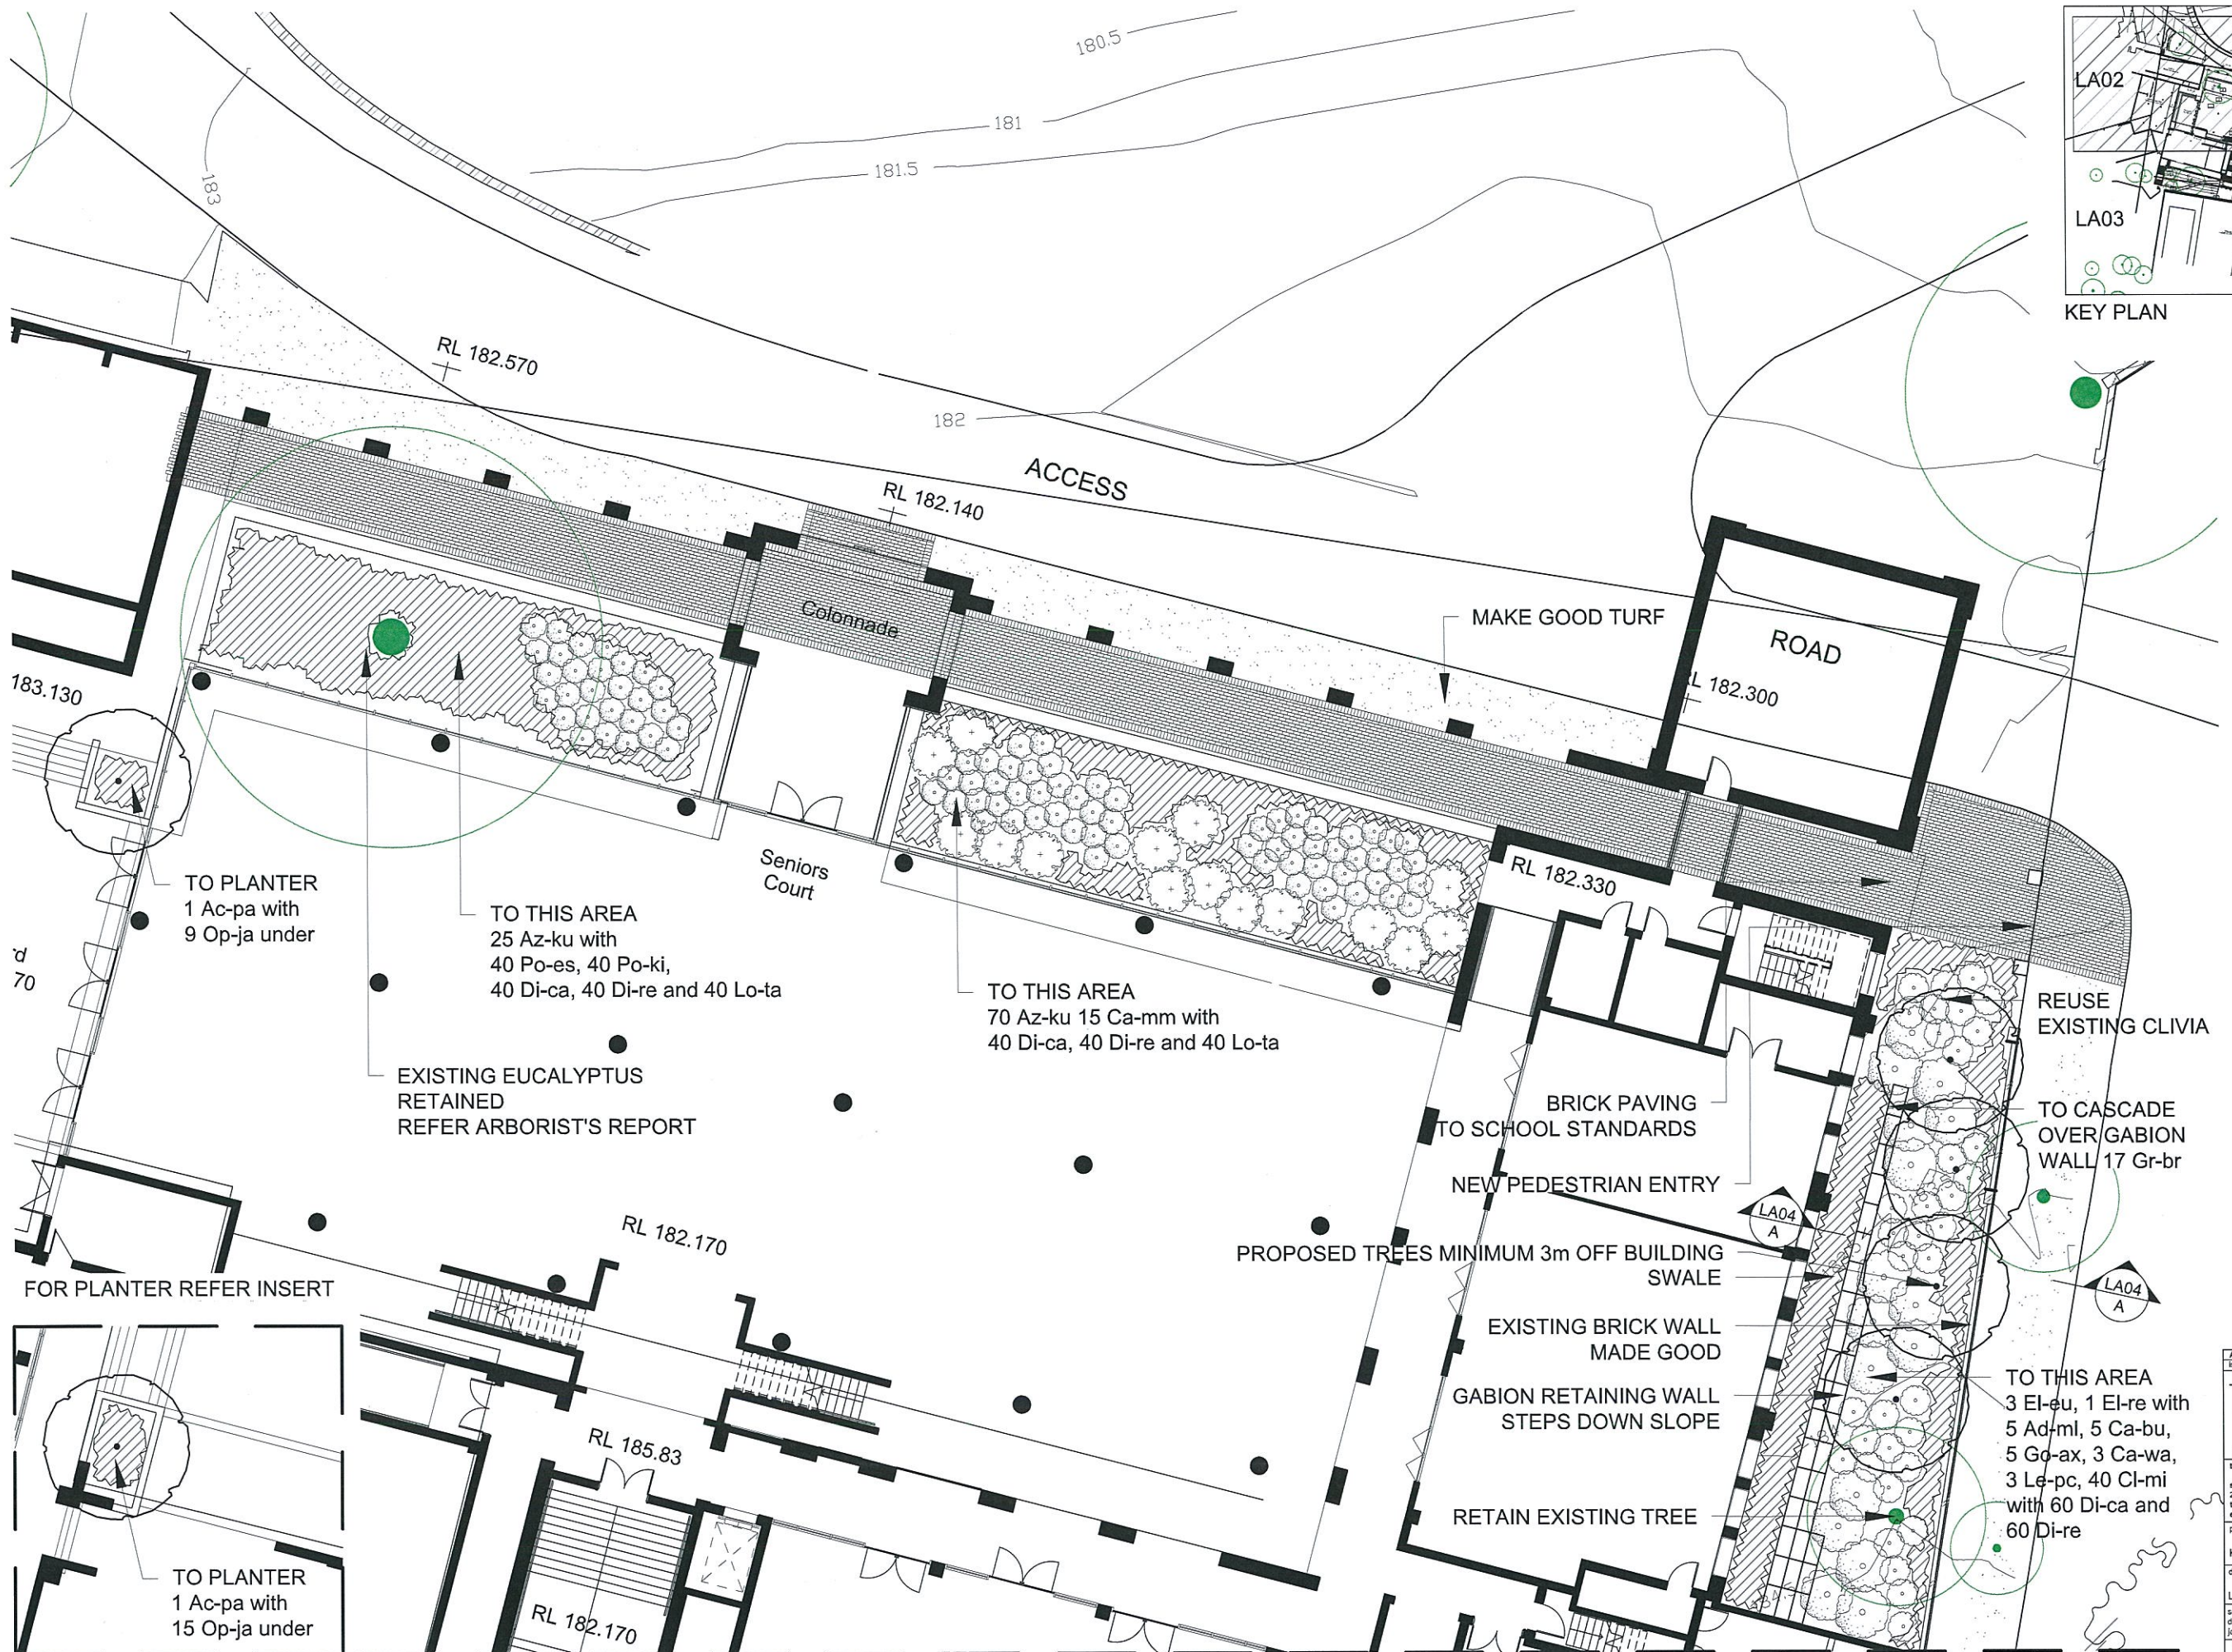


- LEGEND**
- [Symbol] SITE BOUNDARY
 - [Symbol] EXISTING TREE RETAINED
 - [Symbol] EXISTING TREE REMOVED
 - [Symbol] EXISTING CONTOUR
 - [Symbol] PROPOSED TREE
 - [Symbol] PROPOSED SHRUB
 - [Symbol] PROPOSED GROUND COVER
 - [Symbol] TURF
 - [Symbol] PROPOSED RETAINING WALL

NOTE:
REFER TO LA02 FOR
PLANT SCHEDULE

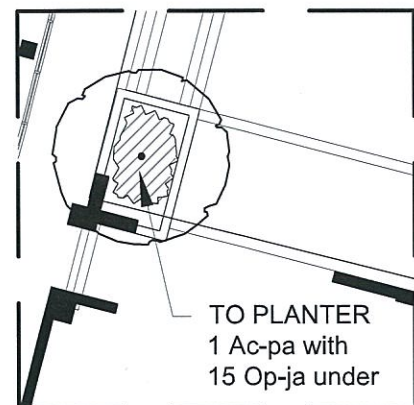

GROUND FLOOR PLANTING PLAN
1:100

A DA		14.10.11	
Issue description			
taylor brammer landscape architects			
taylor brammer landscape architects pty ltd			
sydney 218 Oxford Street, Woolahra, NSW, Australia, 2025 tel: (02) 9387 8855 fax: (02) 9387 8155 e: sydney@taylorbrammer.com.au			
project:			
KNOX SALS			
drawing title:			
LANDSCAPE PLAN			
scale:	SPECIFIED	drawn:	AC
date:	12 SEPT 11	designed:	MT
job no.:	11-1035	checked:	MT
		drawing no.:	LA02 A
0 2 4 8 12m			
Copyright of Taylor Brammer Landscape Architects Pty Ltd. Figured dimensions shall be taken in preference to scaling. The contractor shall check all dimensions on site before commencing work.			

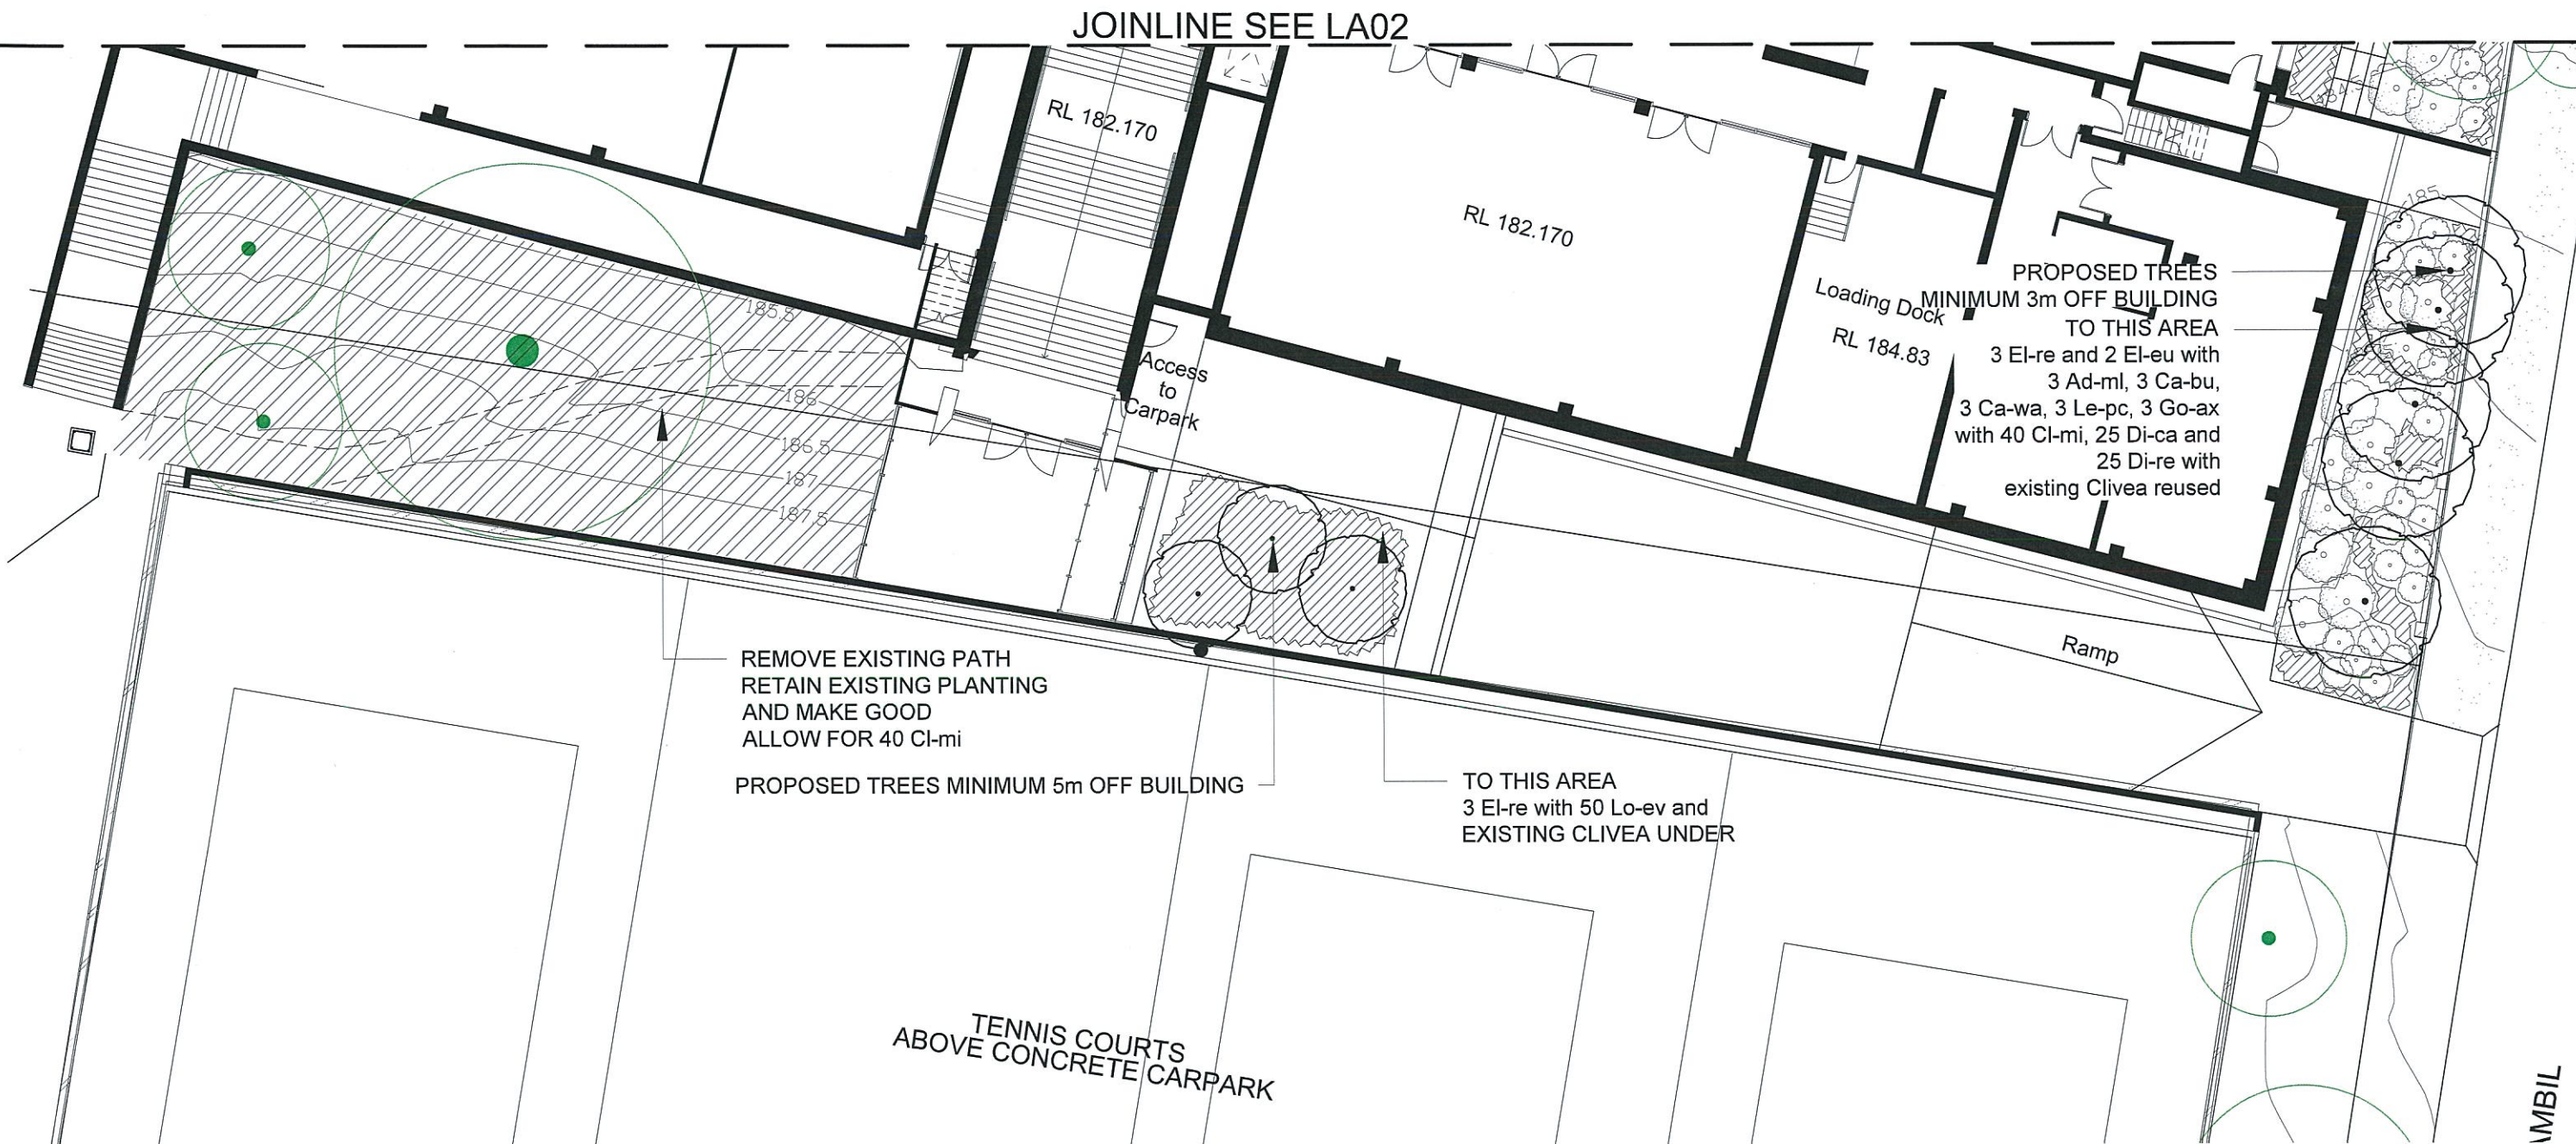

GROUND FLOOR PLANTING PLAN
1:100

PLANT SCHEDULE

ID	BOTANICAL NAME	COMMON NAME	HEIGHT (m)	SIZE	QTY
TREES					
El-eu	<i>Elaeocarpus sumundi</i>	Quandong	8m	75L	6
El-re	<i>Elaeocarpus reticulatus</i>	Blueberry Ash	8m	75L	7
Ac-pa	<i>Acer Palmatum 'Bloodgood'</i>	Japanese Maple	6m	75L	2
SHRUBS					
Ad-mi	<i>Adenanthas 'Mallee Legend'</i>	Adenanthas	2-3m	25L	8
Az-ku	<i>Azalea kurume</i> (3 different flower colours)	Azalea	1m	25L	95
Ca-mm	<i>Camillea 'Margo Miller'</i>	Camellia	0.3m	25L	15
Ca-bu	<i>Callistemon 'Burgundy Knight'</i>	Bottlebrush	1.8m	25L	8
Ca-wa	<i>Callistemon 'White Anzac'</i>	Bottlebrush	1m	25L	6
Cl-mi	<i>Clivea miniata</i>	Kaffir Lily	0.8m	25L	80
Go-ax	<i>Gordonia axillaris</i>	Fried Egg Plant	3m	25L	8
Le-pc	<i>Leptospermum 'Pink Cascade'</i>	Leptospermum	0.5m	25L	6
GROUNDCOVERS					
Di-ca	<i>Dianella caerulea</i>	Flax Lily	0.5m	150mm	165
Di-re	<i>Dianella revoluta</i> 'Tas Red'	Flax Lily	0.5m	150mm	165
Gr-br	<i>Grevillea 'Bronze Rambler'</i>	Grevillea	0.5m	150mm	17
Lo-ev	<i>Lomandra 'Evergreen Giant'</i>	Mat Rush	1m	150mm	50
Lo-ta	<i>Lomandra 'Tanika'</i>	Soft Mat Rush	0.5m	150mm	80
Op-ja	<i>Ophiopogon japonicus 'Nanus'</i>	Mondo Grass	0.5m	150mm	24
Po-es	<i>Poa 'Eskdale'</i>	Tussock Grass	0.5m	150mm	40
Po-ki	<i>Poa 'Kingsdale'</i>	Blue Tussock Grass	0.5m	150mm	40

NOTE:
* Plant quantities on planting plan take precedence over quantities identified in this schedule.

LEGEND

SITE BOUNDARY

EXISTING TREE RETAINED

EXISTING TREE REMOVED

EXISTING CONTOUR

PROPOSED TREE

PROPOSED SHRUB

PROPOSED GROUNDCOVER

TURF

PROPOSED RETAINING WALL



14.10.11

DA

Issue description

Scale

taylor
brammer

abu chab
architects
sydney

taylor brammer landscape architects pty ltd

sydney
218 Oxford Street, Woodlawn, NSW, Australia, 2025
tel: (02) 9387 8855 fax: (02) 9387 8165
e: sydney@taylorbrammer.com.au

project:

KNOX SALS

drawing title:

LANDSCAPE PLAN

scale: SPECIFIED

drawn: AC

drawing no.: LA03

revision: A

date: 12 SEPT 11


designed: MT

checked: MT

job no.: 11-1035



0 2 4 8 12m

Copyright of Taylor Brammer Landscape Architects Pty Ltd.
Figured dimensions shall be taken in preference to scaling.
The contractor shall check all dimensions on site before commencing work.

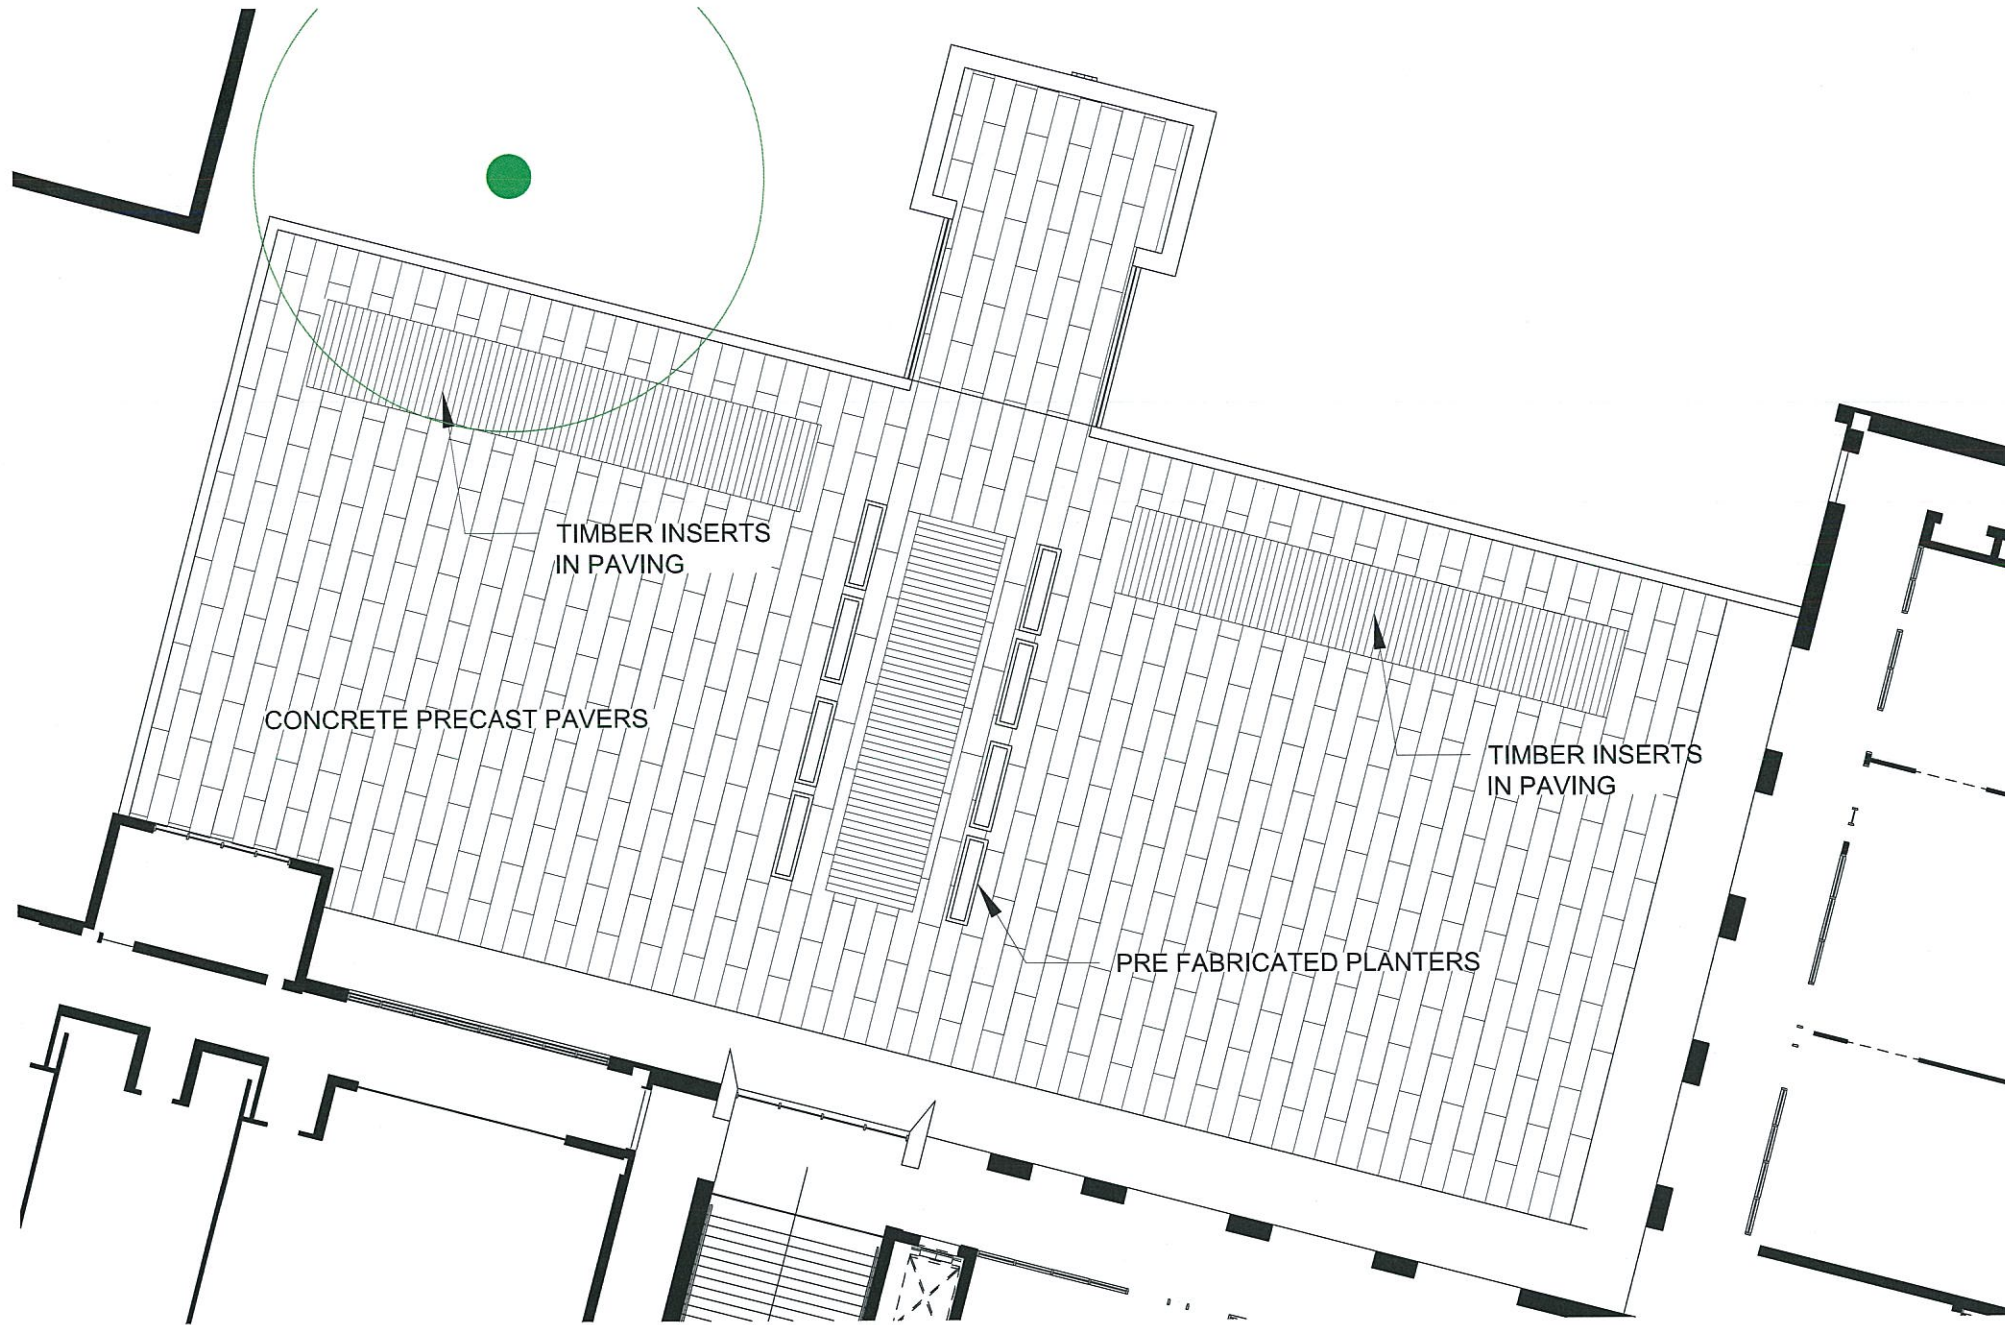


LEVEL 2 LANDSCAPE PLAN
1:100


SECTION A-A
1:50

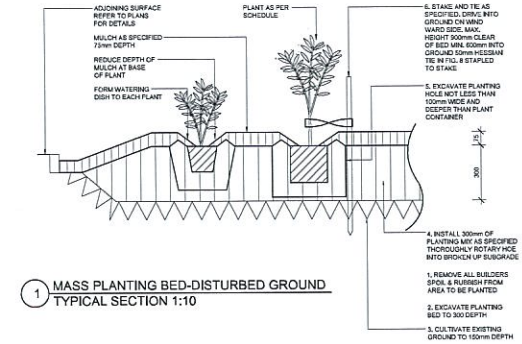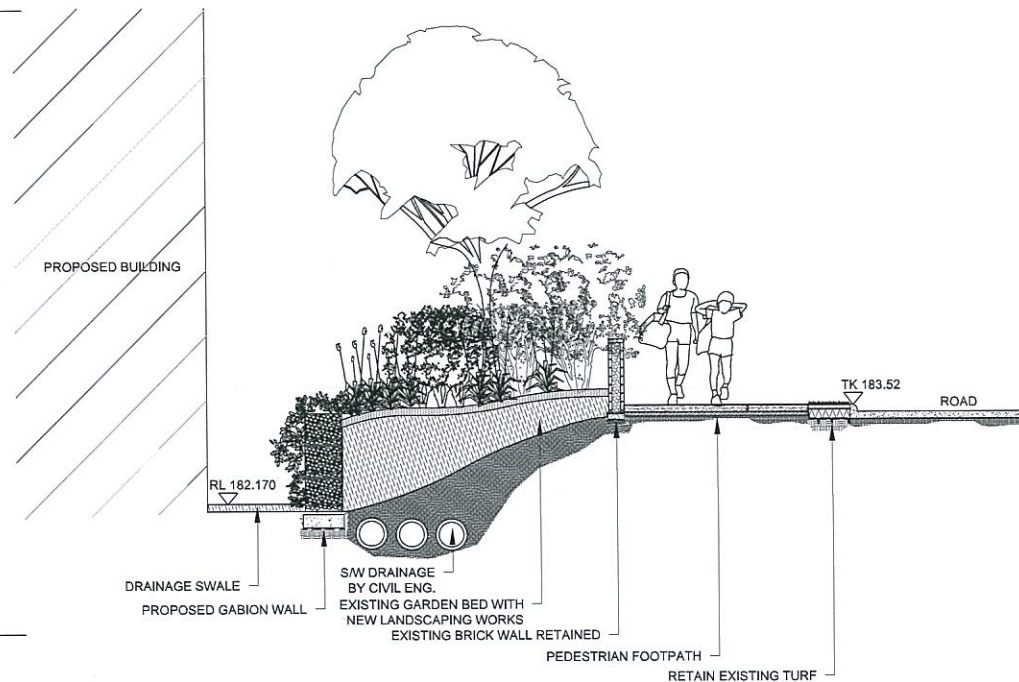

2 TREE PLANTING (75L)
TYPICAL SECTION 1:20

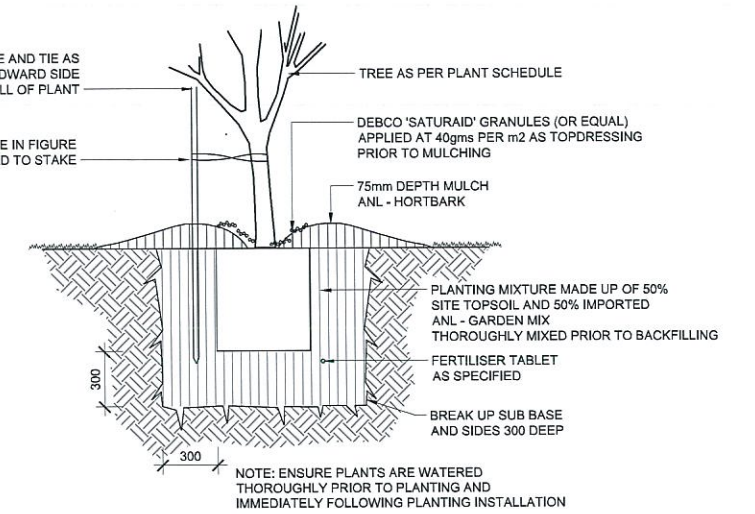

3 TURF
SECTION 1:20

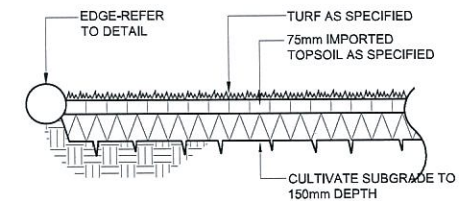

A	DA	14.10.11
Issue	Description	Date
1	Initial Design	14.10.11
2	Final Design	14.10.11
3	Construction	14.10.11
4	As Built	14.10.11
5	Revised	14.10.11
6	Revised	14.10.11
