



© JONES SONTIER. ALL RIGHTS RESERVED. THIS WORK IS COPYRIGHT AND CANNOT BE REPRODUCED OR COPIED IN ANY FORM OR BY ANY MEANS WITHOUT THE WRITTEN PERMISSION OF JONES SONTIER. ANY LICENSE TO USE THIS DOCUMENT, WHETHER EXPRESSED OR IMPLIED, IS RESTRICTED TO THE TERMS OF THE AGREEMENT OR IMPLIED AGREEMENT BETWEEN JONES SONTIER AND THE INSTRUCTING PARTY.
ALL DIMENSIONS IN MILLIMETRES UNLESS OTHERWISE SHOWN. USE FIGURED DIMENSIONS ONLY.
DO NOT SCALE FROM DRAWINGS.
CHECK ALL DIMENSIONS ON SITE PRIOR TO CONSTRUCTION. REPORT ANY DISCREPANCIES TO JONES SONTIER.
TO BE READ IN CONJUNCTION WITH ALL OTHER DOCUMENTS.
NSW ARCHITECTS REGISTRATION BOARD REGISTERED ARCHITECTS.
KIM JONES Registration No. 6460
BRAD SONTIER Registration No. 6467

Rev.	Revision Description	Chk.	Date
A	Pre-DA Issue		23-08-2011
B	Preliminary Issue to Consultants		22-09-2011
C	DA Consultant Coordination		30-09-2011
D	Draft DA Issue		05-10-2011
E	Access Consultant Coordination		17-10-2011
F	Client DA Review		18-10-2011
1	DA Submission	BS	26-10-2011

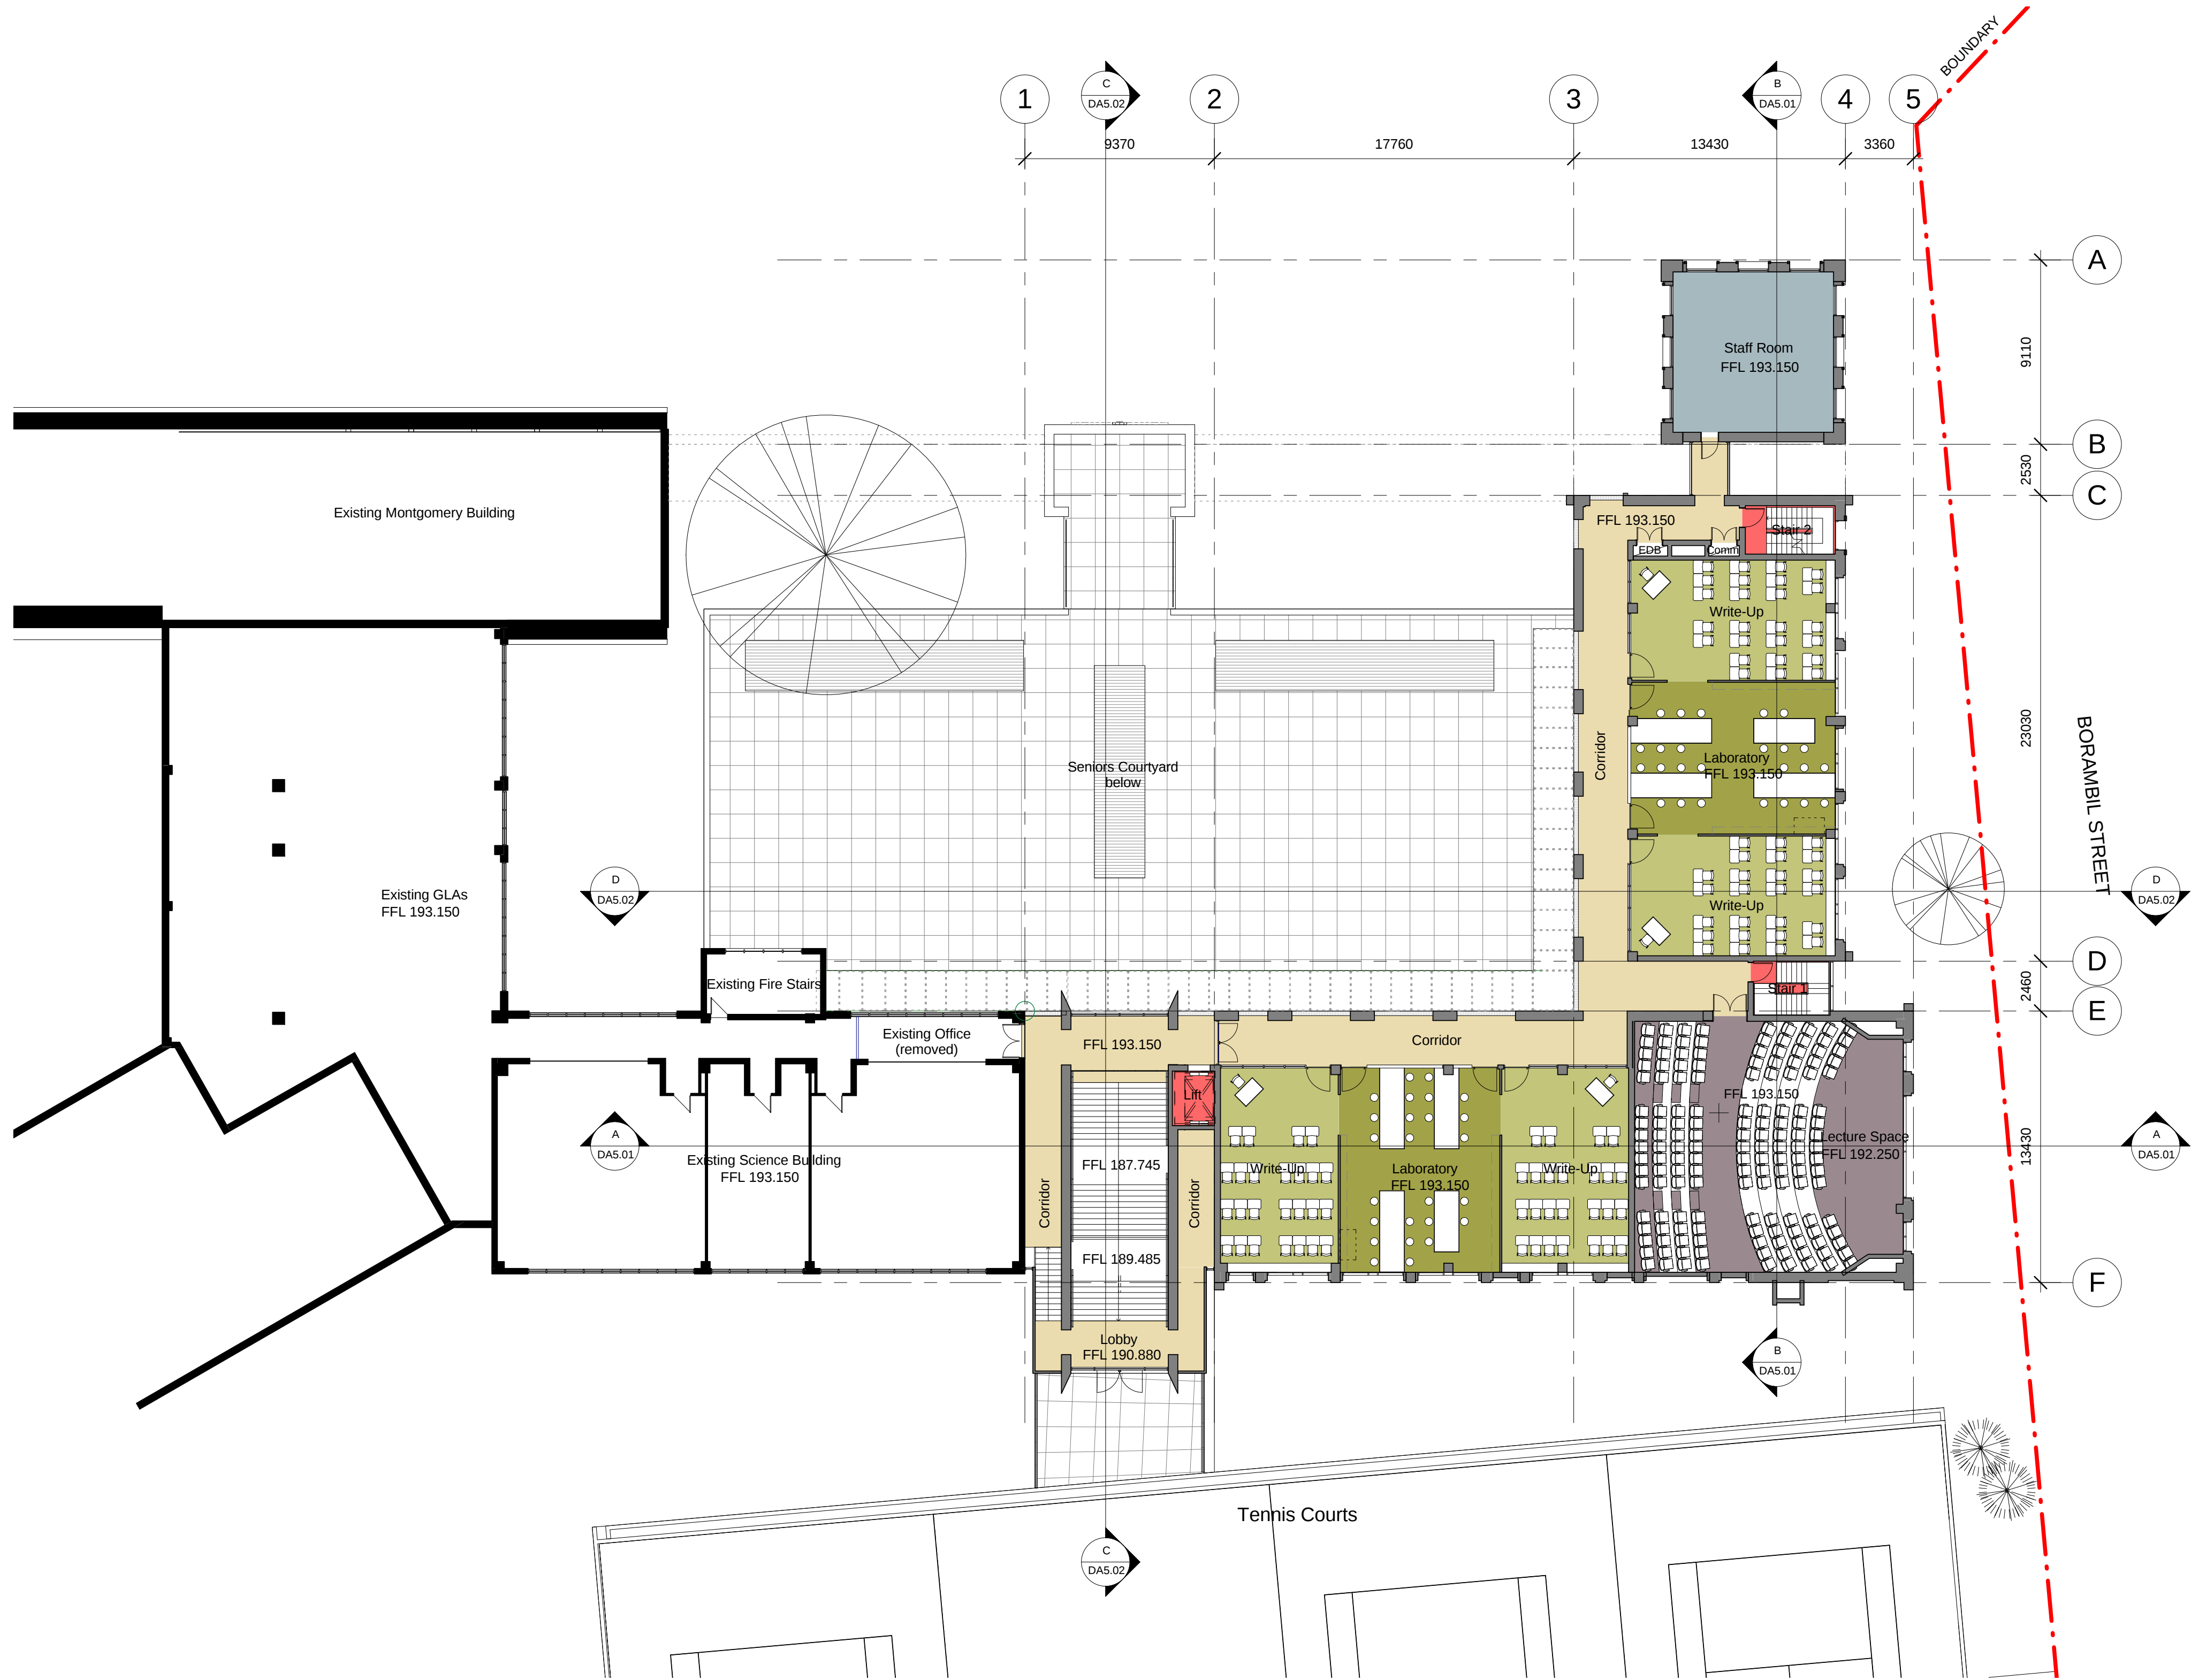


KNOX GRAMMAR SCHOOL, WAHROONGA
Knox Senior Studies Academy

JONES SONTIER
Suite 2 Level 1
505 Balmain Rd
Lilyfield NSW
PO Box 483
Rozelle NSW 2039
phone: 02 9555 7464
fax: 02 9555 7436
mail @ jonesontier.com.au

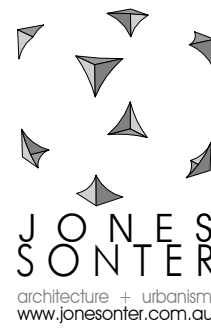

Title
Level 3 Floor Plan

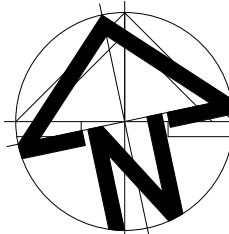

Scales 1 : 200 @ A1	Drawn JH
Project No. 101001	Checked GG 8088
Drawing No. DA3.04	Approved BS 6467
Plot Date: 26/10/2011 3:05:02 PM	Revision 1