



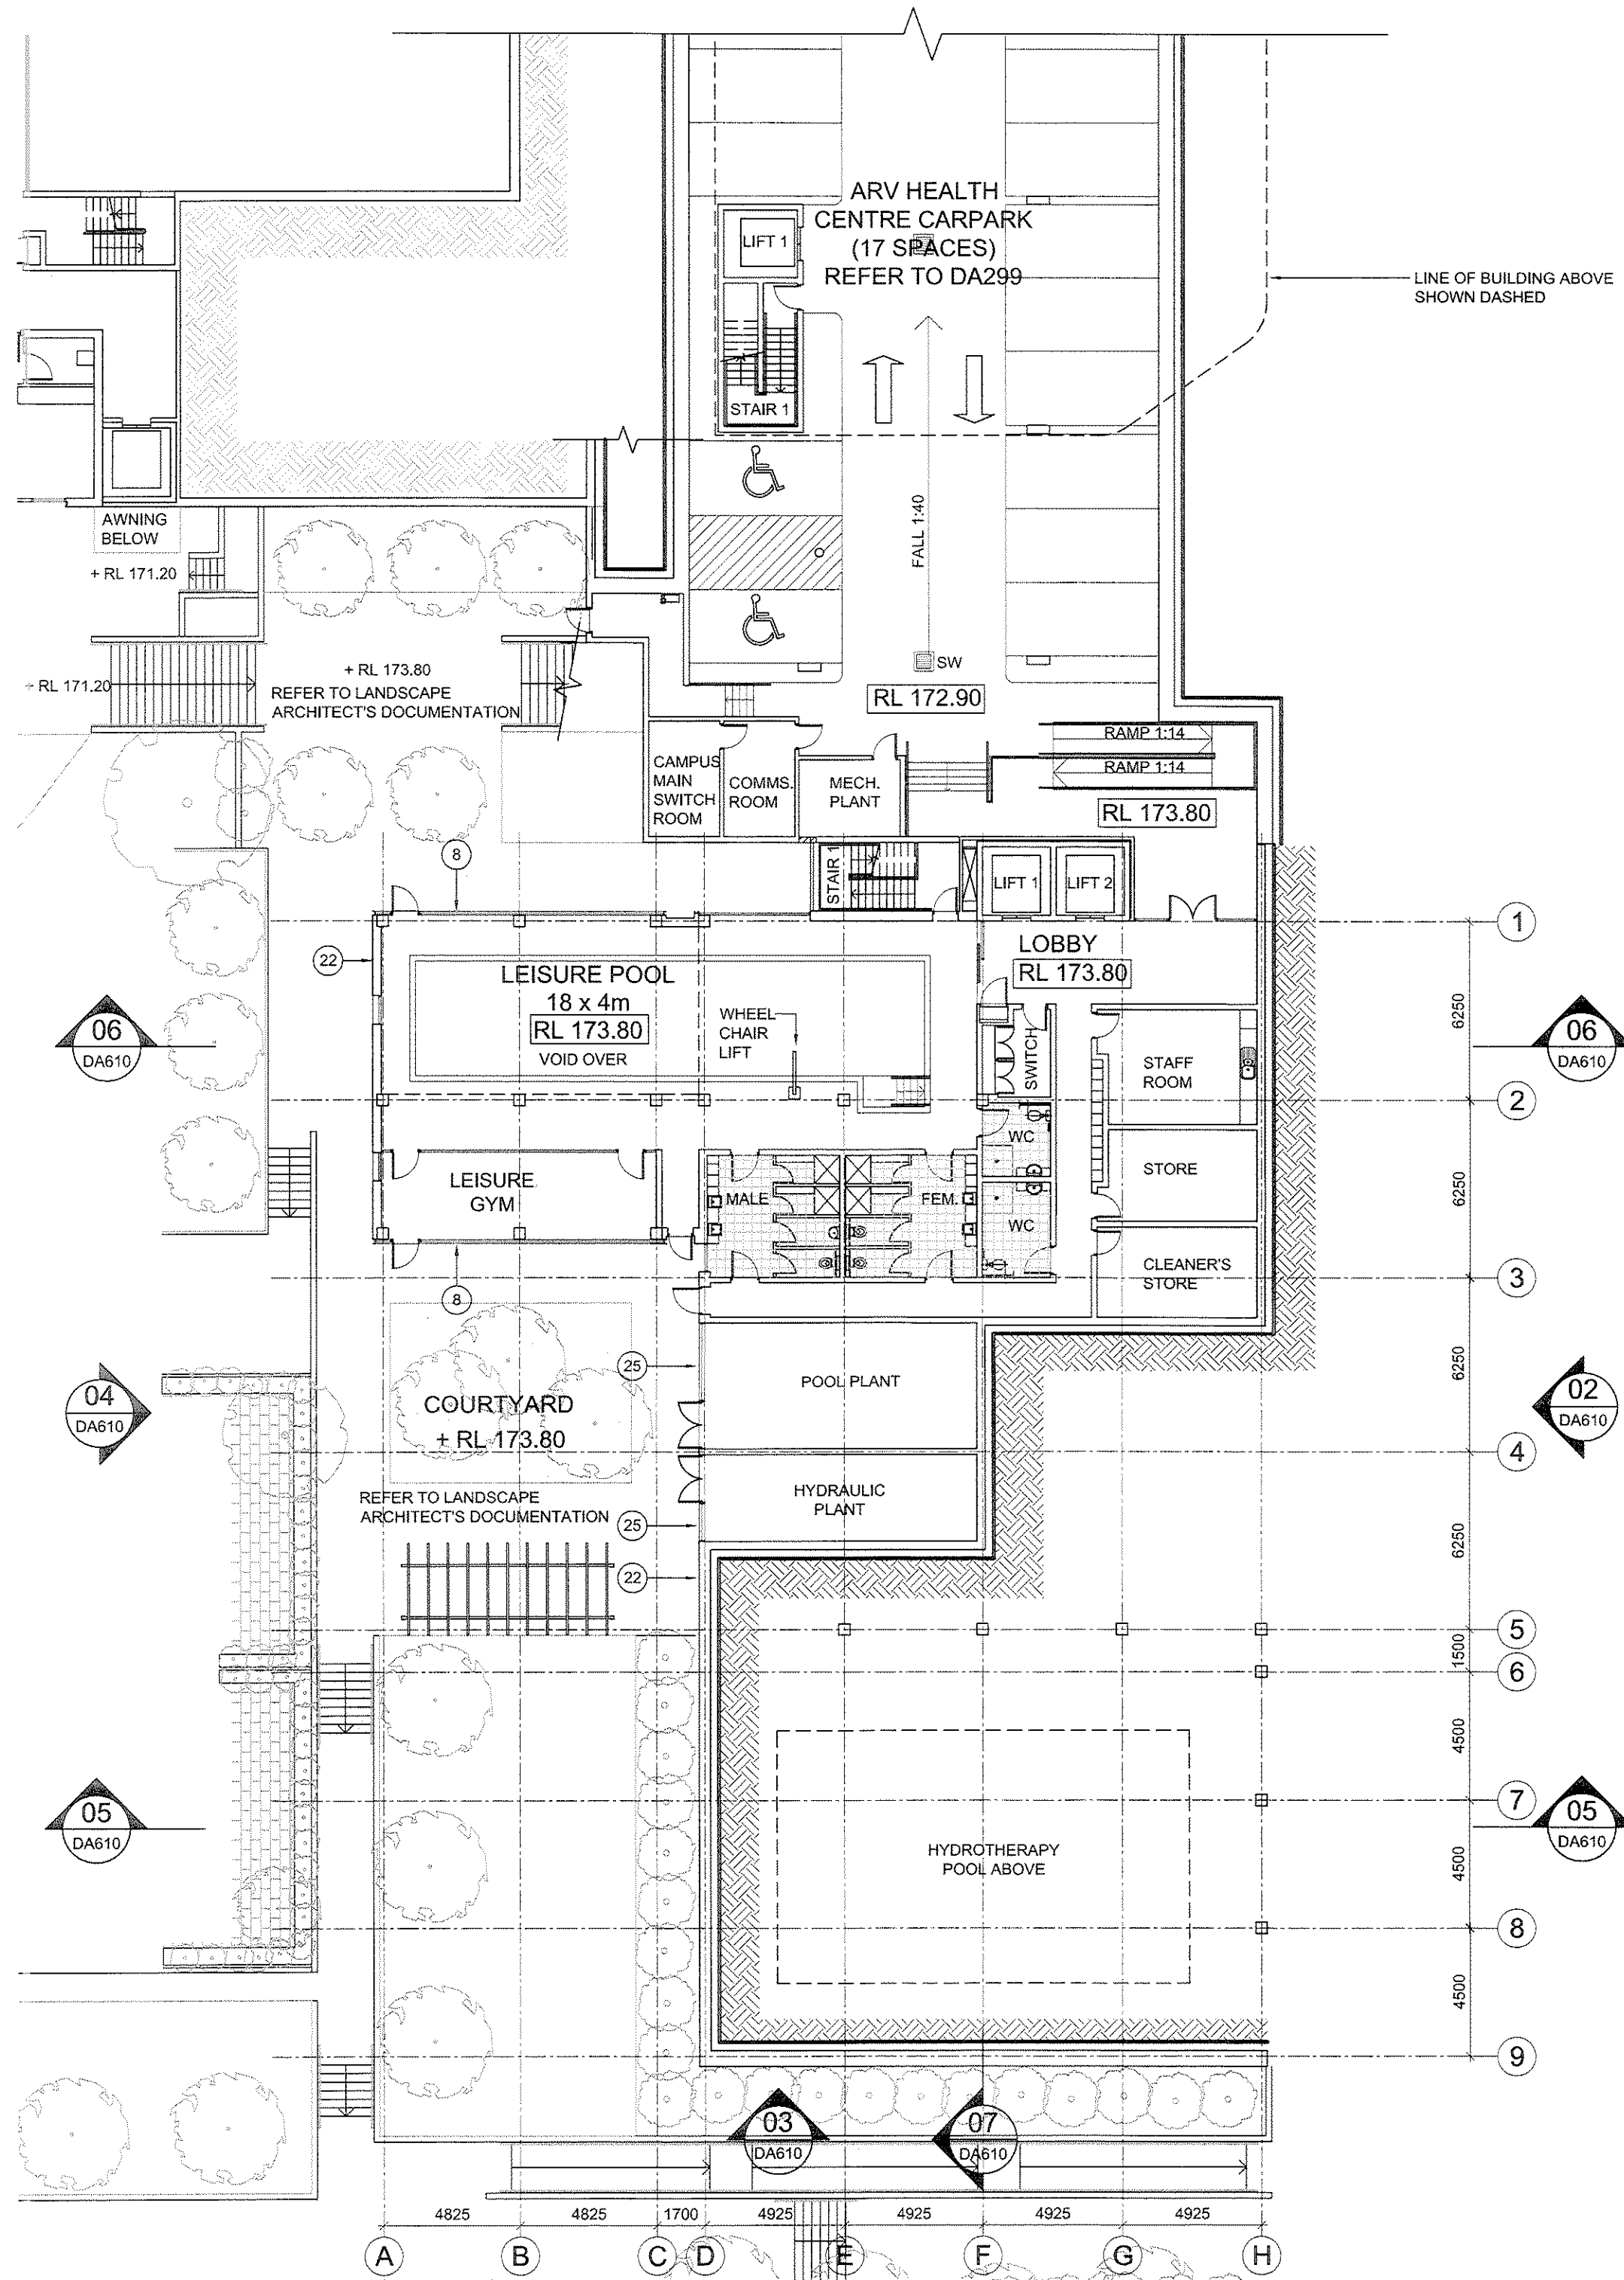

01 LOWER GROUND FLOOR PLAN
1:200

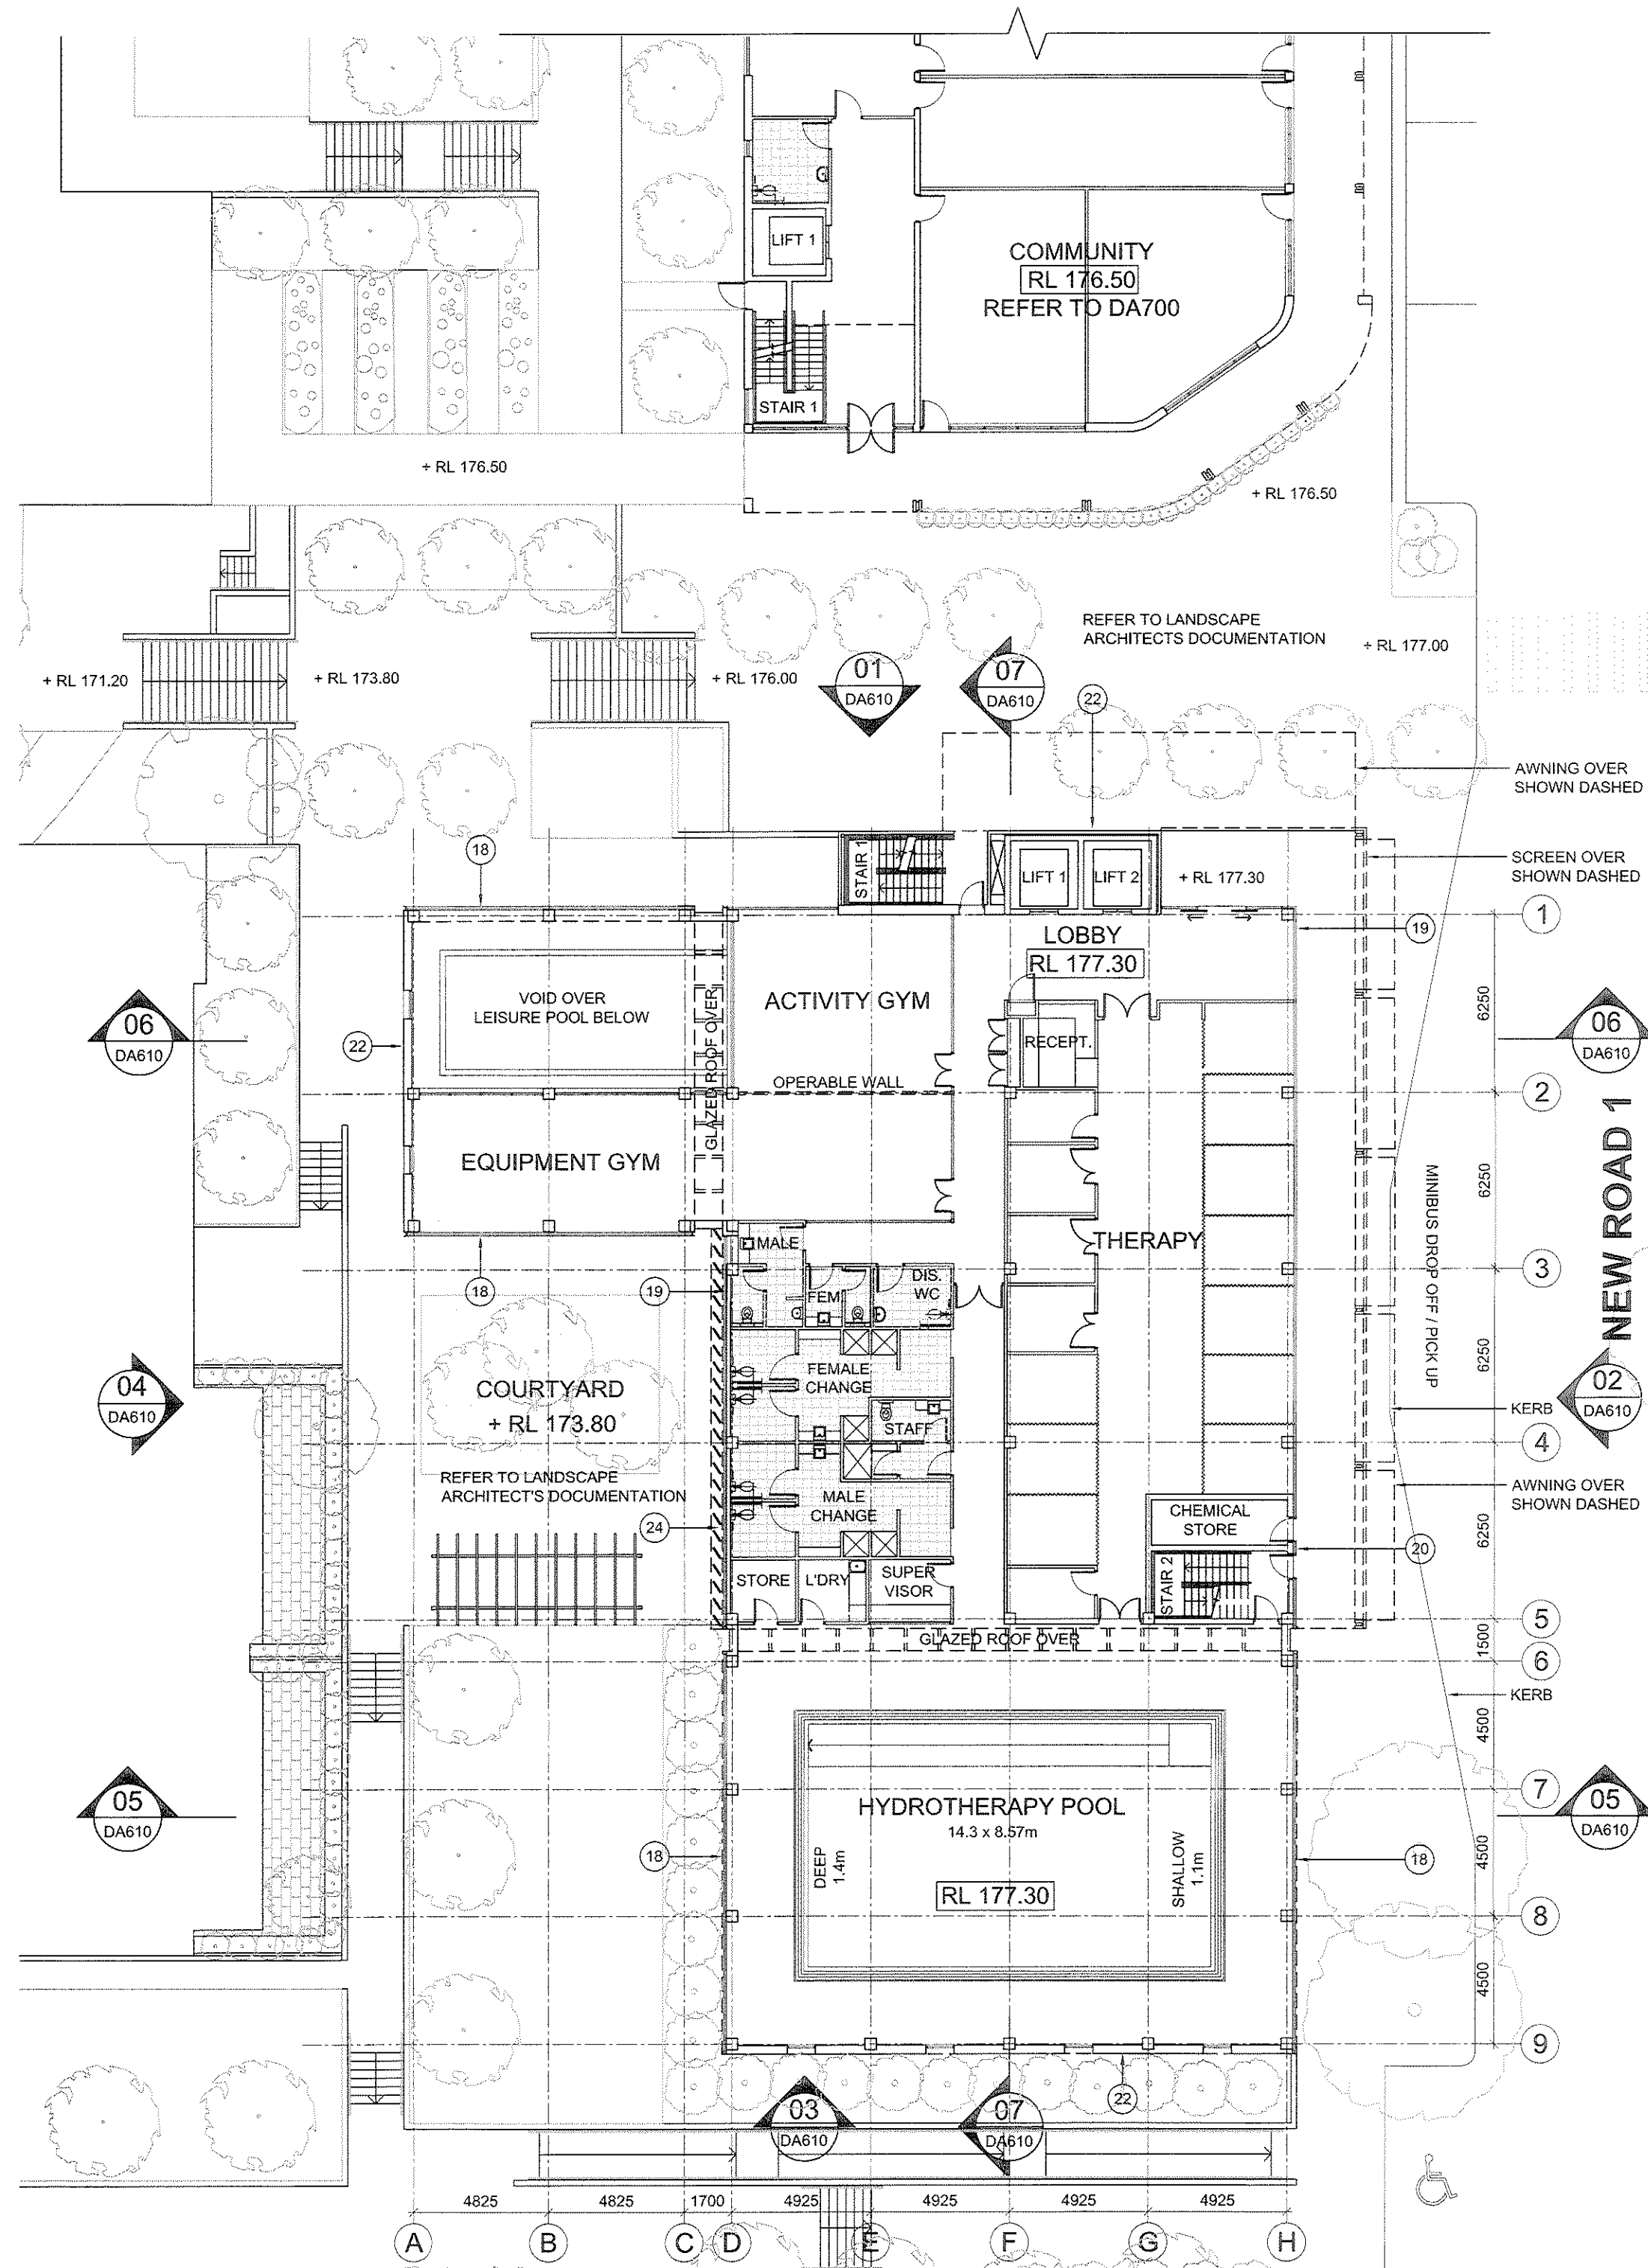

02 GROUND FLOOR PLAN
1:200

FINISHES LEGEND

- METAL DECK ROOF SHEETING - TYPE 1
- METAL DECK ROOF SHEETING - TYPE 2
- FACE BRICKWORK - TYPE 1
- FACE BRICKWORK - TYPE 2
- FEATURE BRICK - TYPE 1
- RENDERED AND PAINTED CONCRETE
- BALUSTRADE - POWDERCOATED
- ALUMINIUM FRAMED GLAZING
- GLASS LOUVRES
- FIBRE CEMENT SHEET - PAINTED
- SLIDING SCREENS - POWDERCOATED ALUMINIUM
- FIXED SHADING DEVICE - POWDERCOATED ALUMINIUM
- MARINE PLY
- STEEL COLUMNS
- HORIZONTAL SLAT SCREEN
- CONCRETE COLUMN - RENDERED AND PAINTED
- SANDSTONE CLADDING
- OBSCURED GLASS
- GLAZED CURTAIN WALL - CLEAR GLAZING
- COLOURBACK GLASS
- TIMBER CLADDING
- TILE
- FEATURE BRICK - TYPE 2
- VERTICAL LOUVRES - POWDERCOATED ALUMINIUM
- VENTILATION LOUVRES - POWDERCOATED ALUMINIUM
- TILE ROOF
- ROLLER SHUTTER

AMENDMENTS		APPROVED	SIGNED	DATE
ISSUE	DESCRIPTION	CB	DB	20-12-2011
A	ISSUE FOR DA			

CONCEPTS AND INFORMATION CONTAINED IN THIS DRAWING ARE COPYRIGHT AND MAY NOT BE REPRODUCED IN WHOLE OR PART OR BY ANY MEANS, WITHOUT THE WRITTEN PERMISSION OF JACKSON TEECE. DO NOT SCALE THIS DRAWING. USE FIGURED DIMENSIONS ONLY. VERIFY ALL PROJECT DIMENSIONS BEFORE COMMENCING ON-SITE WORK OR OFF-SITE FABRICATION. NOTIFY JACKSON TEECE OF ANY DISCREPANCIES AND SEEK INSTRUCTIONS.

THIS DRAWING ISSUE HAS BEEN REVIEWED FOR DEVELOPMENT APPLICATION

David T. T. T.
DIRECTOR PROJECT ARCHITECT

PROJECT MANAGER
MORGAN MOORE & ASSOCIATES
Level 2, 4-10 Bridge Street, Pyrmont, NSW 2073
T: (02) 9557 6188 F: (02) 9557 3043
E: richard@morganmoore.com.au

PLANNING CONSULTANT
NEUSTEIN URBAN
PO Box 638 Bondi Junction, NSW 1585
T: (02) 9387 1333 F: (02) 9387 8335
E: egescheit@n-urban.com

HERITAGE ARCHITECT
JACKSON TEECE
Lot 1, Pier 8, Hickson Road, Walsh Bay NSW 2000
T: (02) 9290 2722 F: (02) 9290 1150
E: pmckenzie@jacksonteece.com

LANDSCAPE ARCHITECT
TAYLOR BRAMMER
218 Oxford Street, Woollahra NSW 2025
T: (02) 9387 4855 F: (02) 9387 8155
E: sydney@taylorbrammer.com.au

STRUCTURAL ENGINEER
MOTT MACDONALD HUGHES TRUEMAN
60 Pacific Highway, St Leonards NSW 2065
T: (02) 9439 2633 F: (02) 9438 4505
E: jwilliams@hughesstrueman.com.au

CIVIL ENGINEER
MOTT MACDONALD HUGHES TRUEMAN
60 Pacific Highway, St Leonards NSW 2065
T: (02) 9439 2633 F: (02) 9438 4505
E: rhughes@hughesstrueman.com.au

HYDRAULIC ENGINEER
JHA CONSULTING ENGINEERS
Level 3, 146 Arthur Street, North Sydney
T: (02) 9437 1000 F: (02) 9437 1820
E: david.lund@jhaengineers.com.au

ELECTRICAL ENGINEER
SHELMERDINES
55 Rume Street, Crows Nest, NSW 2065
T: (02) 9436 3021 F: (02) 9438 8709
E: pmatthews@shelmerdines.com.au

QUANTITY SURVEYOR
RIDER LEVITT BUCKNALL
Level 6, 41 Midland Street, North Sydney
T: (02) 9922 2277 F: (02) 9957 4197
E: jeffrey.gall@rlb.com

AQUATIC CONSULTANT
GEOFF NINNES FONG
70 Crown Street, Woolloomooloo, NSW 2011
T: (02) 9332 5100 F: (02) 9331 2963
E: gordon@gnf.com.au

BCA CONSULTANT
BLACKETT MAGUIRE & GOLDSMITH
22-38 Mountain St, Ultimo, NSW 2007
T: (02) 9211 7777 F: (02) 9211 7774
E: adam@bmplg.com.au

ARBORIST
STUART PITTENDRIGH
30 Mason Avenue, Chesham NSW 2119
T: (02) 9868 2524 F: (02) 9868 2569
E: pittendrigh@stemail.com.au

TRAFFIC ENGINEER
TRANSPORT & URBAN PLANNING
5/80 Torono Parade, Sutherland, NSW 2232
T: (02) 9545 1411 F: (02) 9545 1555
E: terry@transurbanplan.com.au

MECHANICAL ENGINEER / SECTION J CONSULTANT
DONNELLEY SIMPSON CLEARY
55 Hill Street, Roseville NSW 2069
T: (+61 2) 9416 1177 F: (+61 2) 9416 8251
E: Joshua.Martens@dsc.com.au

ACCESS CONSULTANT
ACCESSIBLE BUILDING SOLUTIONS
124 Upper Washington Dr, Bondi Bay, NSW 2225
T: (02) 9528 0276 F: (02) 9528 0896
E: thmourne@abslust.com.au

GEOTECHNICAL ENGINEER
JEFFREY & KATAUSKAS
PO Box 976, North Ryde NSW 1670
T: (02) 9888 5000 F: (02) 9888 5001
E: engineers@jkgroup.com.au

ENVIRONMENTAL ENGINEER
ENVIRONMENTAL INVESTIGATION SERVICES
PO Box 976, North Ryde NSW 1670
T: (02) 9888 5000 F: (02) 9888 5001
E: engineers@jkgroup.com.au

BASIC CONSULTANT
BASIC CERTIFICATE CENTRE
P.O. Box 514, Broadway NSW 2007
T: (02) 9028 2052 F: (02) 9394 9169
E: peter@basiccertificatecentre.com.au



CLIENT
ANGLICAN RETIREMENT VILLAGES

ARV HEALTH CENTRE LOWER GROUND & GROUND FLOOR PLAN

DATE	SCALE @ A1	DRAWN
June 2011	1:200	NW/MR
PROJECT NUMBER	DRAWING No.	ISSUE
2010122	DA600	A

PROJECT
**ARV CASTLE HILL
LOBER SQUARE REDEVELOPMENT**

Jackson Teece Architecture
Lot 1, Pier 8-9, 23 Hickson Road
Walsh Bay New South Wales 2000 Australia
T 61 2 9290 2722 F 61 2 9290 1150
E sydney@jacksonteece.com
Jackson Teece Chesterman Wills Pty Ltd
Trading as Jackson Teece
ABN 15 065 637 200
Nominated Architect Ian Brodie (4275)

JACKSON TEECE

FINISHES LEGEND

- 1 METAL DECK ROOF SHEETING - TYPE 1
2 METAL DECK ROOF SHEETING - TYPE 2
3 FACE BRICKWORK - TYPE 1
4 FACE BRICKWORK - TYPE 2
5 FEATURE BRICK - TYPE 1
6 RENDERED AND PAINTED CONCRETE
7 BALUSTRADE - POWDERCOATED
8 ALUMINIUM FRAMED GLAZING
9 GLASS LOUVRES
10 FIBRE CEMENT SHEET - PAINTED
11 SLIDING SCREENS - POWDERCOATED ALUMINIUM
12 FIXED SHADING DEVICE - POWDERCOATED ALUMINIUM
13 MARINE PLY
14 STEEL COLUMNS
15 HORIZONTAL SLAT SCREEN
16 CONCRETE COLUMN - RENDERED AND PAINTED
17 SANDSTONE CLADDING
18 OBSCURED GLASS
19 GLAZED CURTAIN WALL - CLEAR GLAZING
20 COLOURBACK GLASS
21 TIMBER CLADDING
22 TILE
23 FEATURE BRICK - TYPE 2
24 VERTICAL LOUVRES - POWDERCOATED ALUMINIUM
25 VENTILATION LOUVRES - POWDERCOATED ALUMINIUM
26 TILE ROOF
27 ROLLER SHUTTER

AMENDMENTS		APPROVED	SIGNED	DATE
ISSUE	DESCRIPTION			
A	ISSUE FOR DA	CB	DB	20-12-2011

CONCEPTS AND INFORMATION CONTAINED IN THIS DRAWING ARE COPYRIGHT AND MAY NOT BE REPRODUCED IN WHOLE OR PART BY ANY MEDIA WITHOUT THE WRITTEN PERMISSION OF JACKSON TEECE. DO NOT SCALE THIS DRAWING. USE DIMENSIONS ONLY. VERIFY ALL PROJECT DIMENSIONS BEFORE COMMENCING ON-SITE WORK OR OFF-SITE FABRICATION. NOTIFY JACKSON TEECE OF ANY DISCREPANCIES AND SEEK INSTRUCTIONS.

THIS DRAWING ISSUE HAS BEEN REVIEWED FOR
DEVELOPMENT APPLICATION

Daniel Gallia
DIRECTOR PROJECT ARCHITECT

PROJECT MANAGER
MORGAN MOORE & ASSOCIATES
Level 2, 4-10 Bridge Street, Pymble, NSW 2073
T: (02) 9367 6188 F: (02) 9557 3043
E: richard@morganmoore.com.au

PLANNING CONSULTANT
NEUSTEIN URBAN
PO Box 636 Bondi Junction, NSW 1535
T: (02) 9439 2633 F: (02) 9438 4095
E: egeschelt@n-urban.com

HERITAGE ARCHITECT
JACKSON TEECE
Lot 1, Pier 8-9, Hickson Road, Walsh Bay NSW 2000
T: (02) 9290 2722 F: (02) 9290 1150
E: pmckenzie@jacksonteece.com

LANDSCAPE ARCHITECT
TAYLOR BRAMMER
218 Oxford Street, Woolahra NSW 2025
T: (02) 9387 8855 F: (02) 9387 8155
E: sydney@taylorbrammer.com.au

STRUCTURAL ENGINEER
MOTT MACDONALD HUGHES TRUEMAN
60 Pacific Highway, St Leonards NSW 2055
T: (02) 9439 2633 F: (02) 9438 4505
E: jwilliams@hughestrueman.com.au

CIVIL ENGINEER
MOTT MACDONALD HUGHES TRUEMAN
60 Pacific Highway, St Leonards NSW 2055
T: (02) 9439 2633 F: (02) 9438 4505
E: rhiggins@hughestrueman.com.au

HYDRAULIC ENGINEER
JHA CONSULTING ENGINEERS
Level 5, 146 Arthur Street, North Sydney
T: (02) 9437 1000 F: (02) 9437 1920
E: david.lund@jhaconsulting.com.au

ELECTRICAL ENGINEER
SHELDERDINES
55 Hume Street, Crows Nest, NSW 2055
T: (02) 9436 3021 F: (02) 9439 8799
E: pmatthews@shelderdines.com.au

QUANTITY SURVEYOR
RIDER LEVITT BUCKNALL
Level 5, 41 McLaren Street, North Sydney
T: (02) 9922 2277 F: (02) 9957 4197
E: Jeffrey.Gall@au.rlb.com

AGUATIC CONSULTANT
GEOFF NINNES FONG
70 Crown Street, Woolloomooloo, NSW 2011
T: (02) 9332 5100 F: (02) 9331 2963
E: gordon@gnfp.com.au

SCA CONSULTANT
BLACKETT MAGUIRE & GOLDSMITH
22-26 Mountain St, Ultimo, NSW 2007
T: (02) 9214 7777 F: (02) 9214 7774
E: adam@bmplus.com.au

ARBORIST
STUART PITTENDRIGH
39 Mason Avenue, Cheltenham, NSW 2119
T: (02) 9868 2524 F: (02) 9668 2569
E: pittendrigh@ozemail.com.au

TRAFFIC ENGINEER
TRANSPORT & URBAN PLANNING
5/80 Toronto Parade, Sutherland, NSW 2232
T: (02) 9545 1411 F: (02) 9545 1556
E: terry@transportup.com.au

MECHANICAL ENGINEER / SECTION J CONSULTANT
DONNELLEY SIMPSON CLEARY
59 Hill Street, Roseville NSW 2059
T: (+61 2) 9416 1177 F: (+61 2) 94168251
E: Joshua.Martens@dsc.com.au

ACCESS CONSULTANT
ACCESSIBLE BUILDING SOLUTIONS
124 Upper Washington Dr, Bonnet Bay, NSW 2226
T: (02) 9528 0276 F: (02) 9528 0896
E: thmoutrie@goptusnet.com.au

GEOTECHNICAL ENGINEER
JEFFREY & KATAUSKAS
PO Box 976, North Ryde NSW 1670
T: (02) 9888 5000 F: (02) 9888 5001
E: engineers@jkgroup.com.au

ENVIRONMENTAL ENGINEER
ENVIRONMENTAL INVESTIGATION SERVICES
PO Box 976, North Ryde NSW 1670
T: (02) 9888 5000 F: (02) 9888 5001
E: engineers@jkgroup.com.au

BASIX CONSULTANT
BASIX CERTIFICATE CENTRE
P.O. Box 814, Broadway NSW 2007
T: (02) 9029 2052 F: (02) 8394 9169
E: peter@basixcertificatecentre.com.au

CLIENT
ANGLICAN RETIREMENT VILLAGES

PROJECT
**ARV HEALTH CENTRE
LEVEL 1 & ROOF PLAN**

DATE
June 2011

SCALE @ A1
1:200

DRAWN
NW/MR

PROJECT NUMBER
2010122

DRAWING No.
DA601


ISSUE
A

PROJECT
**ARV CASTLE HILL
LOBER SQUARE REDEVELOPMENT**


Jackson Teece Architecture
Lot 1, Pier 8-9, 23 Hickson Road
Walsh Bay New South Wales 2000 Australia
T 61 2 9290 2722 F 61 2 9290 1150
E sydney@jacksonteece.com

Jackson Teece Chesterman Wills Pty Ltd
Trading as Jackson Teece
ABN 15 683 837 290
Nominated Architect Ian Brodie (4275)


JACKSON TEECE

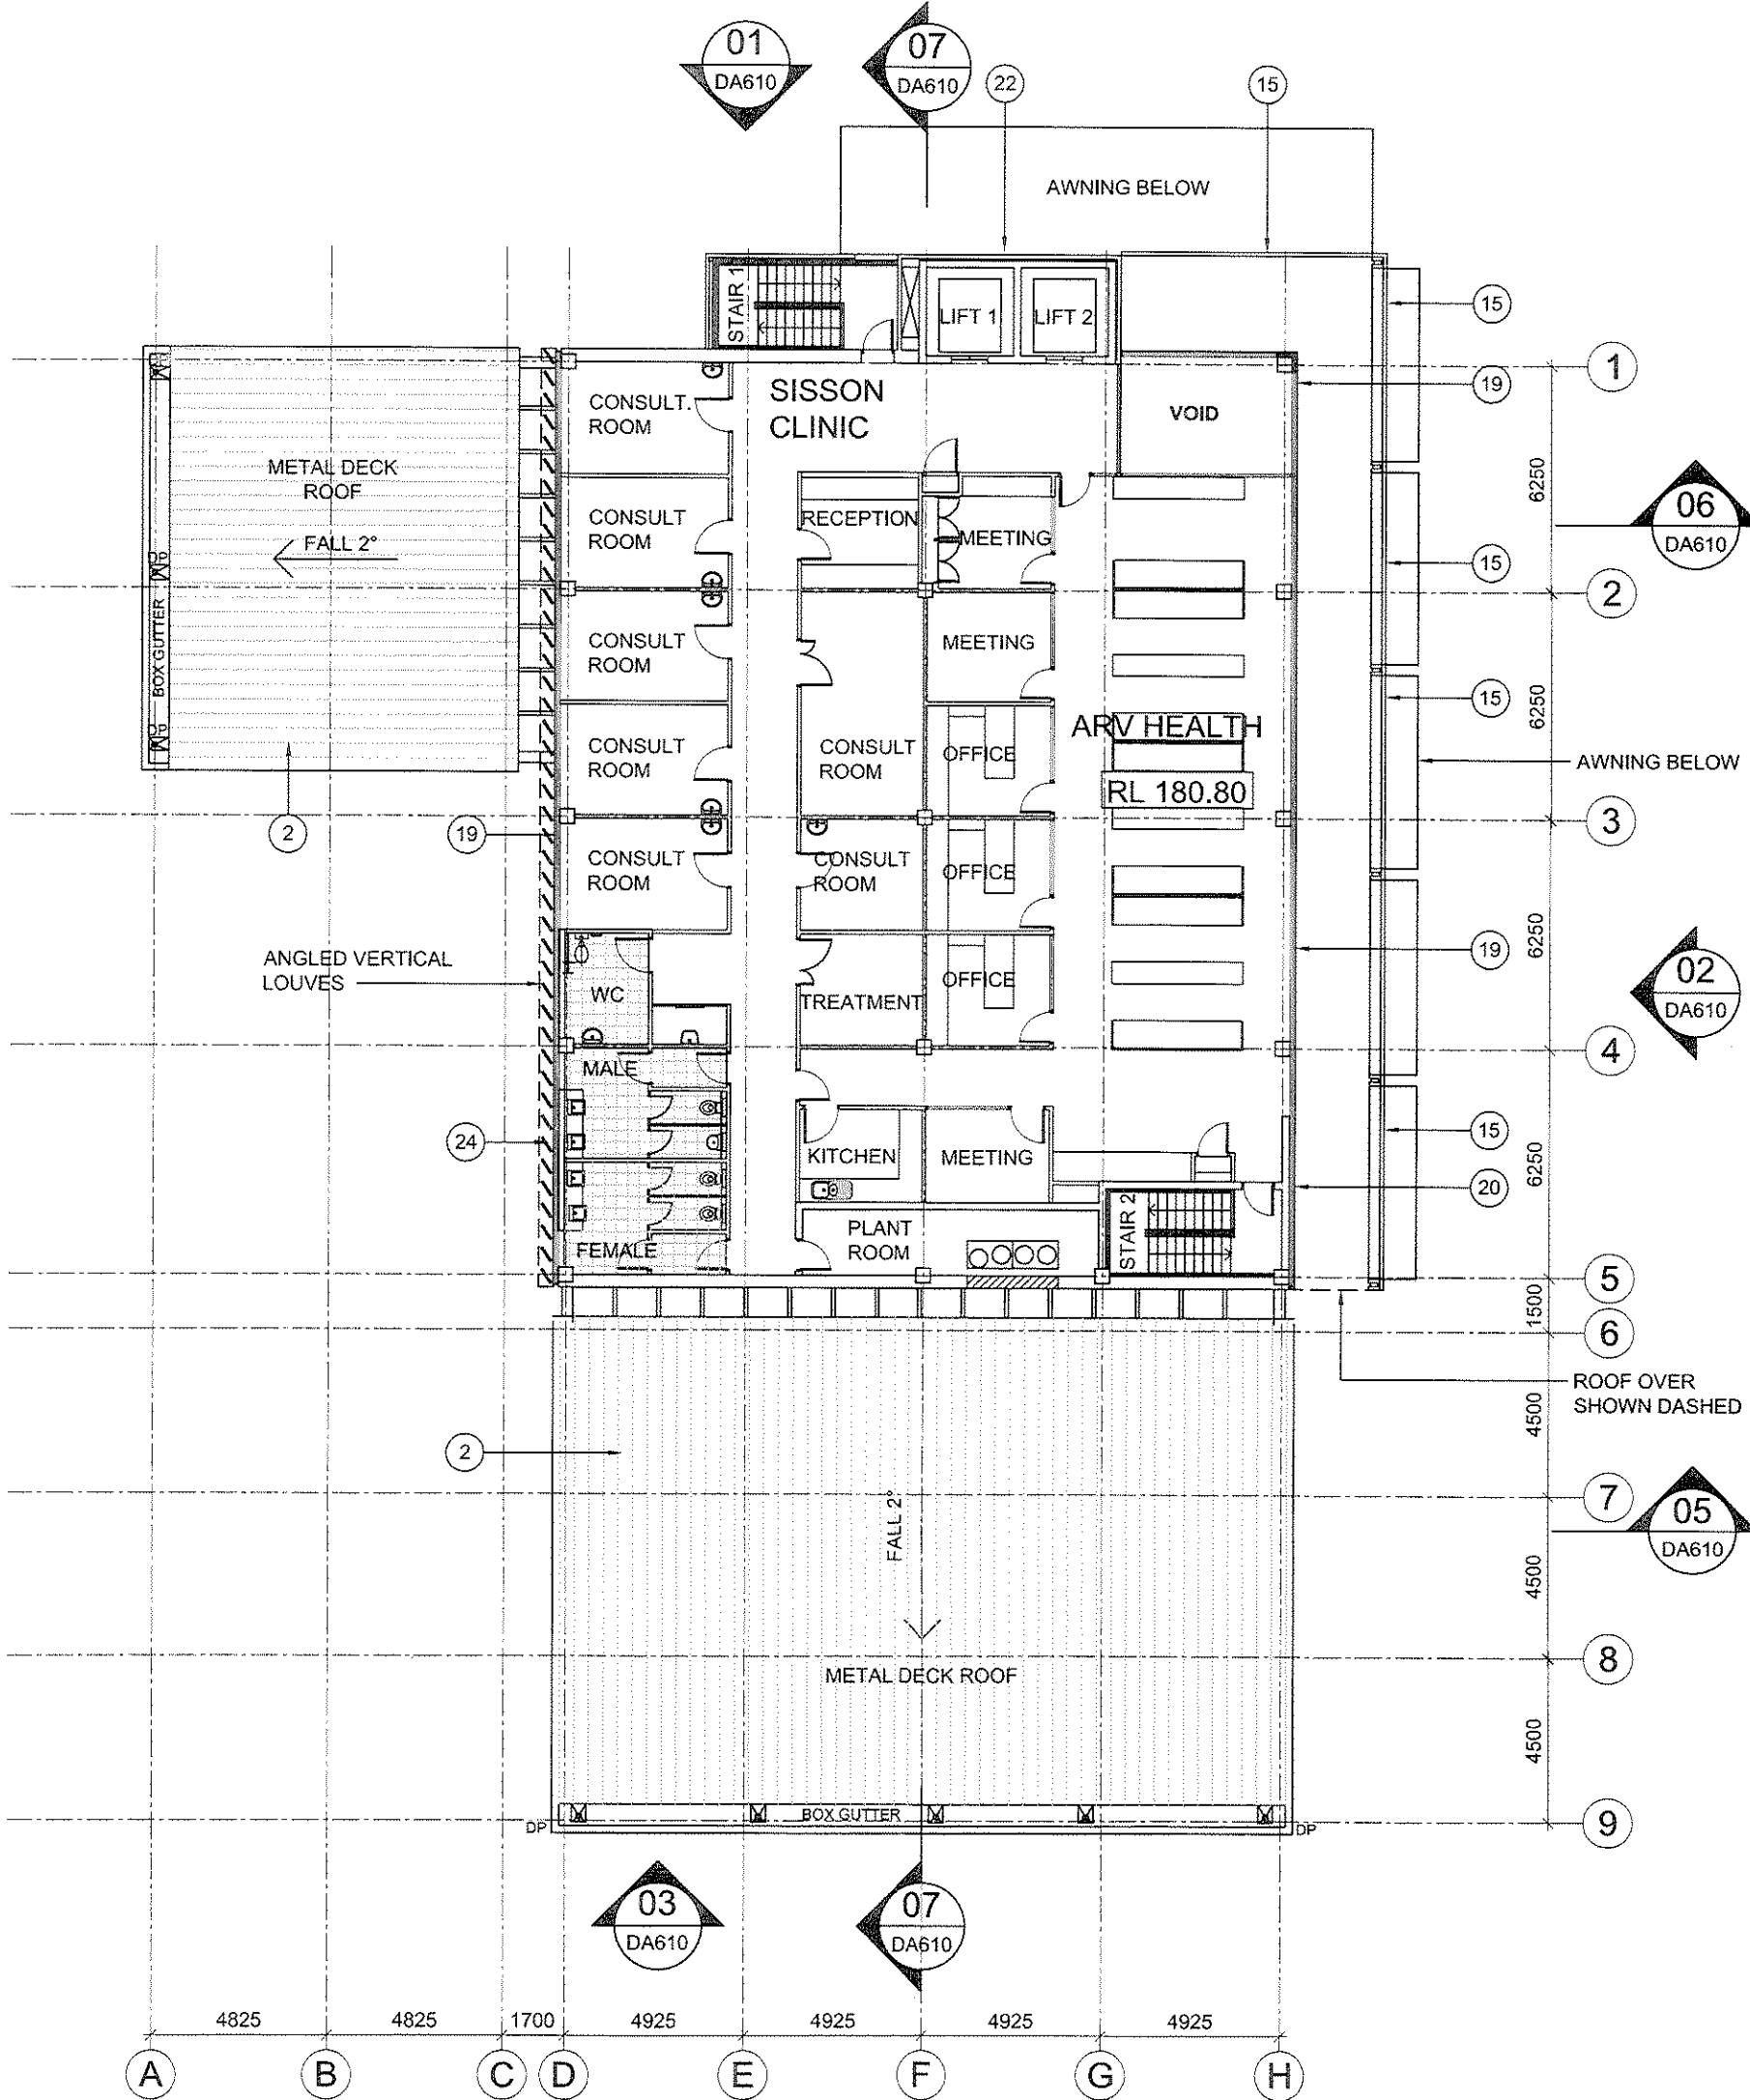


01 LEVEL 1 FLOOR PLAN
1:200

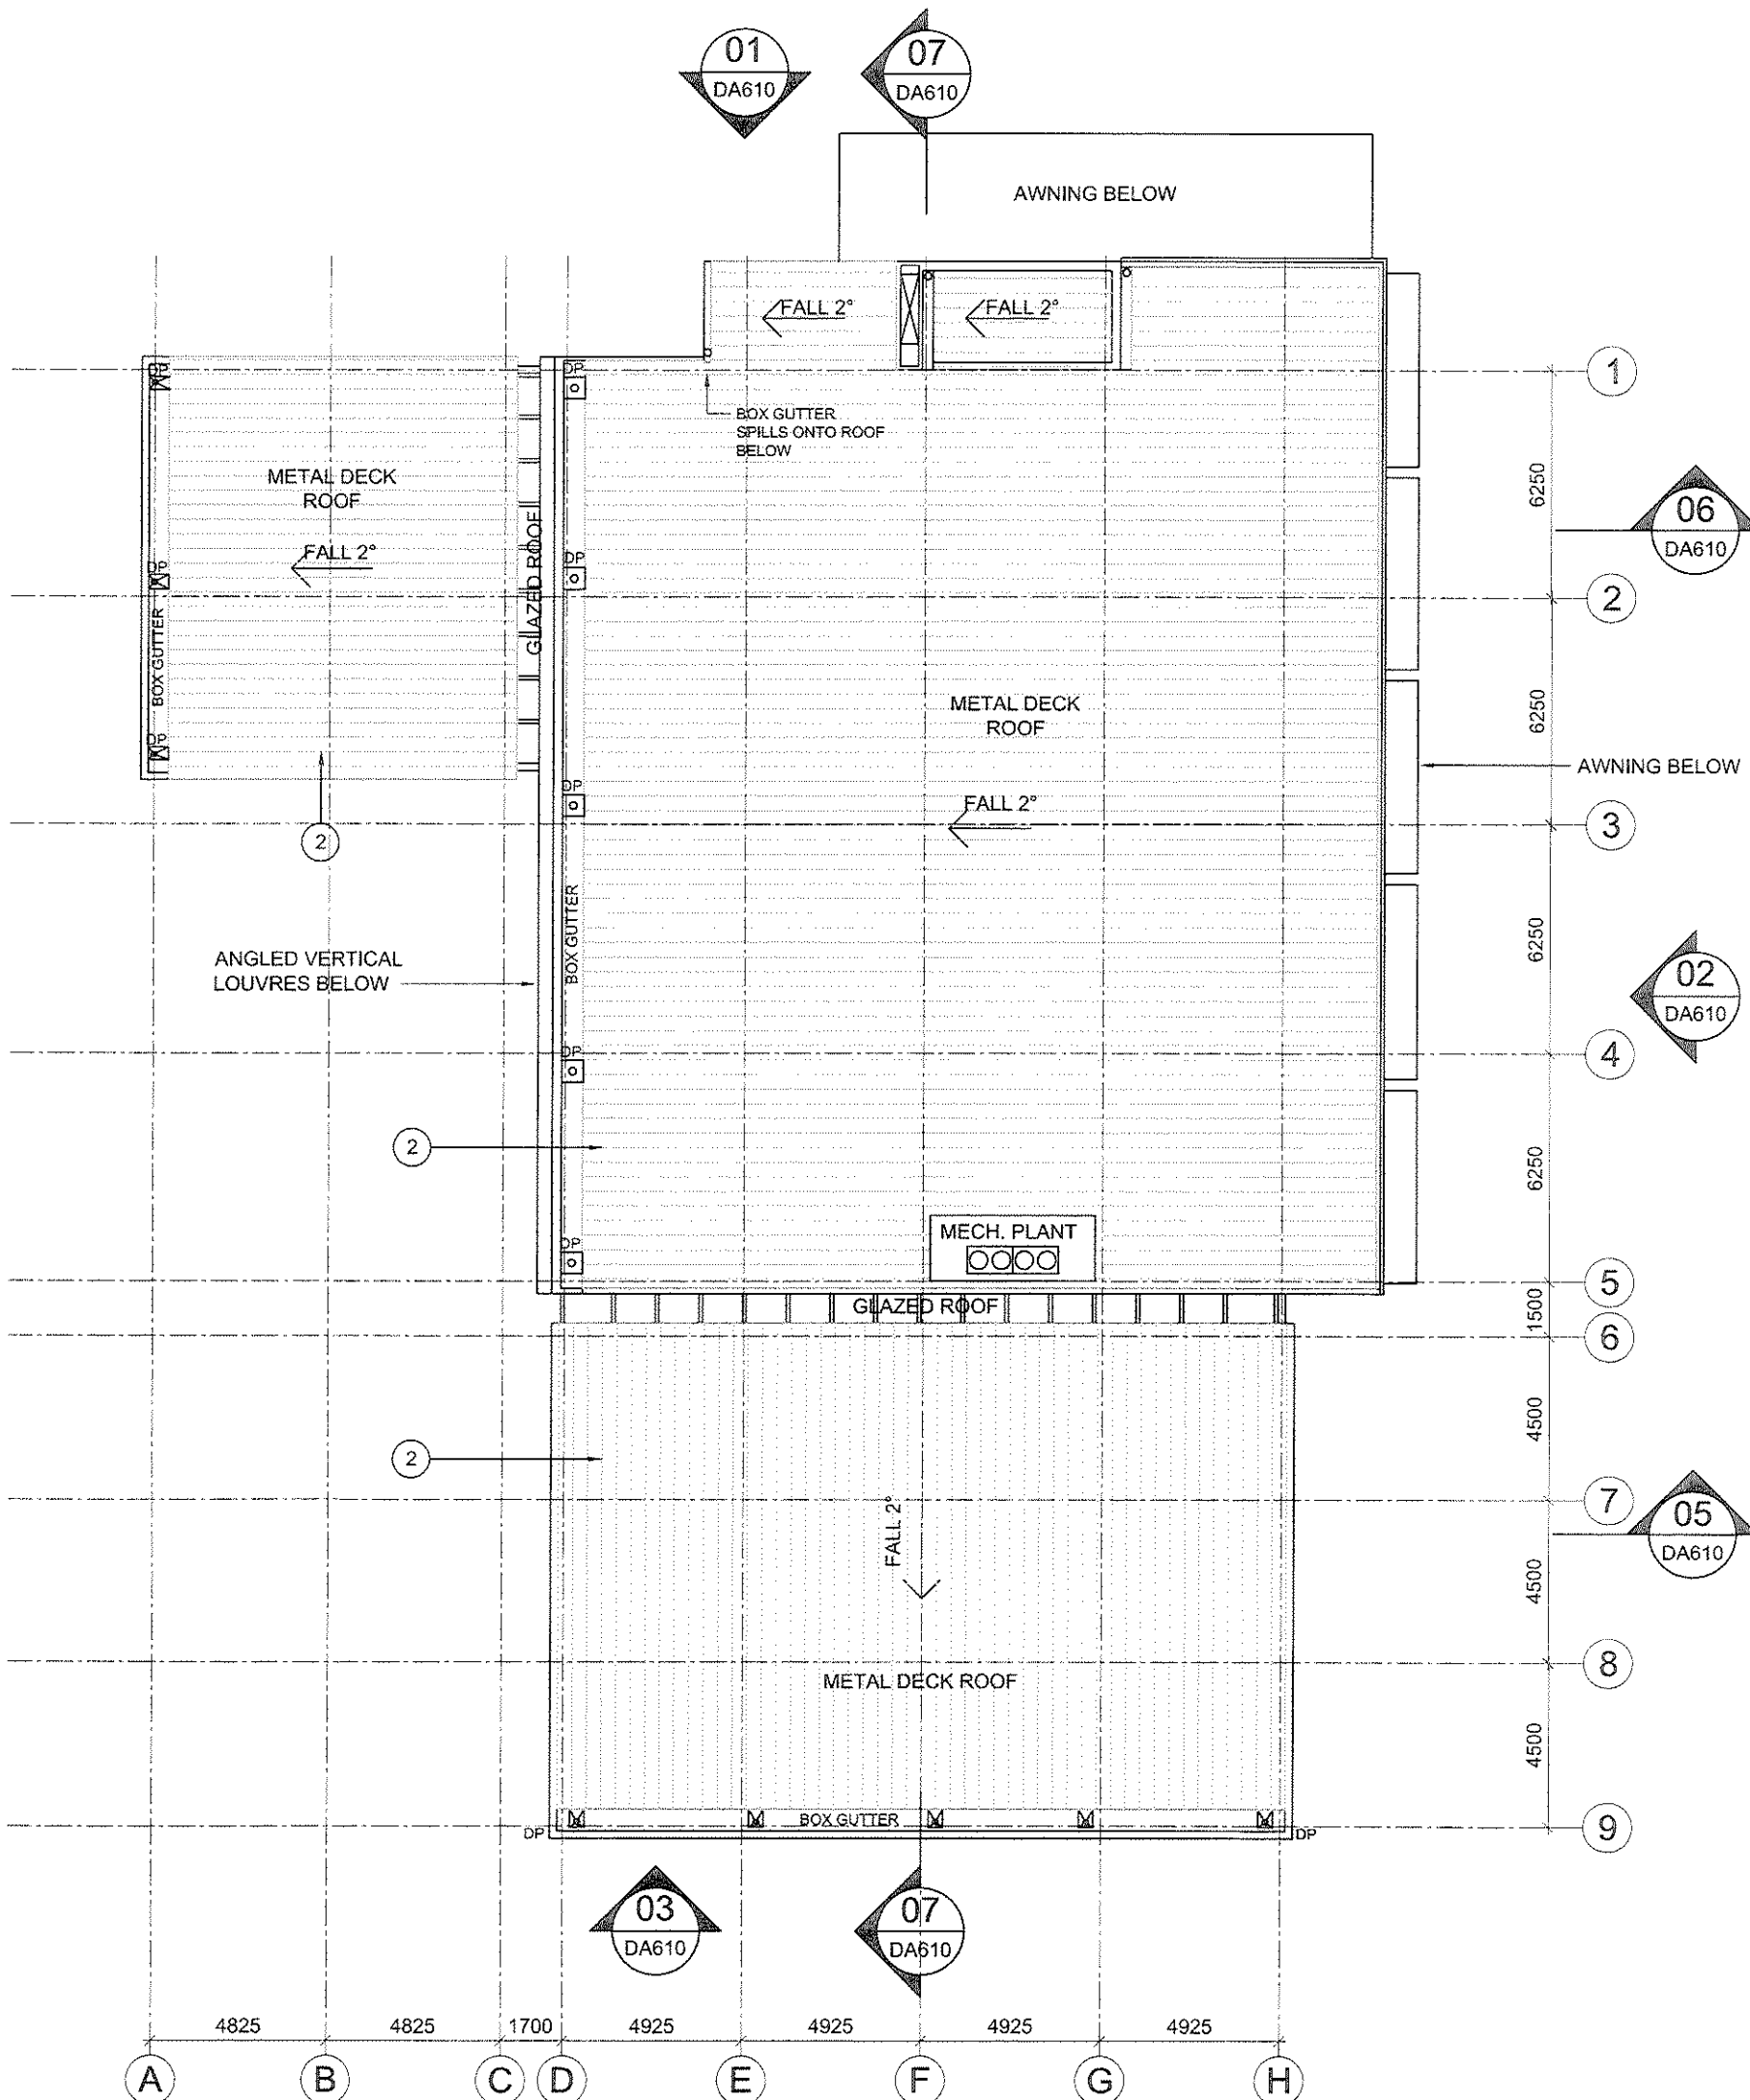


02 ROOF PLAN
1:200

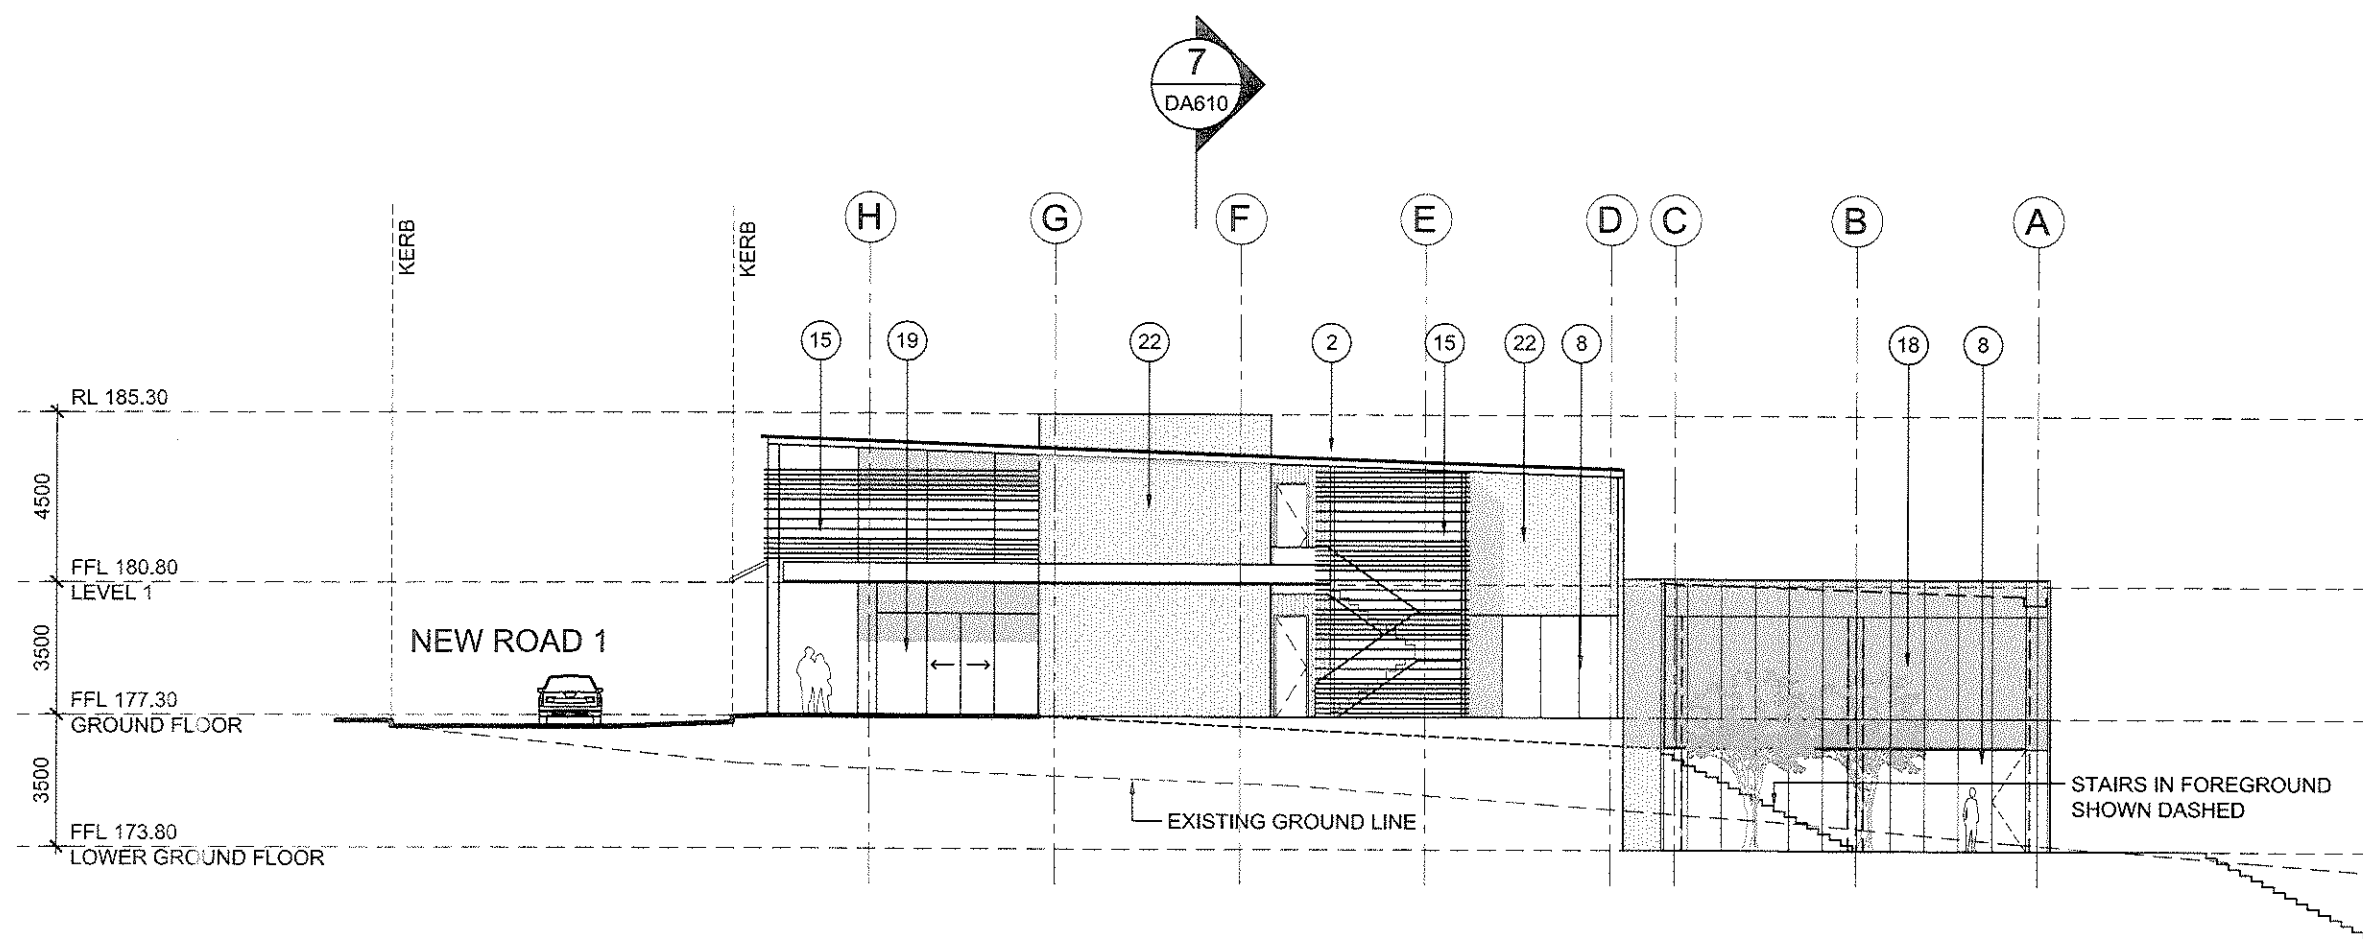


01 NORTH ELEVATION
1:200

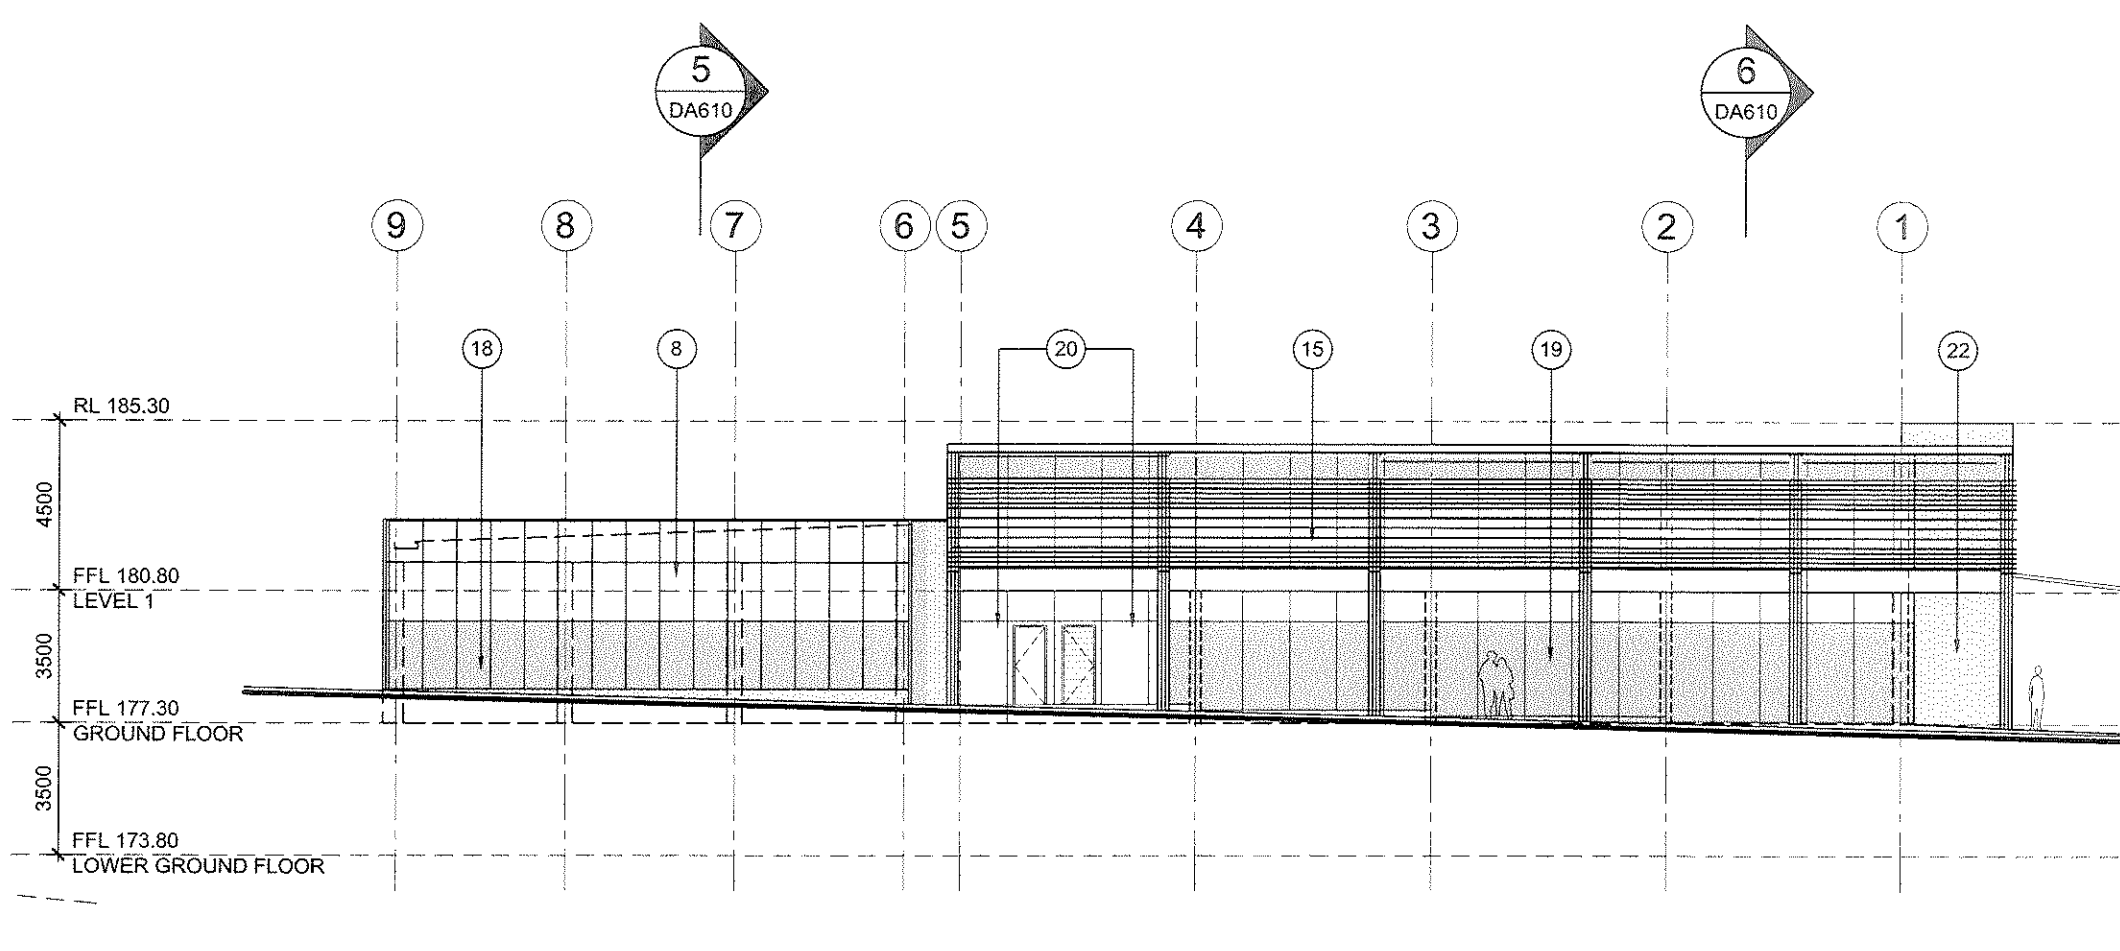


02 EAST ELEVATION
1:200

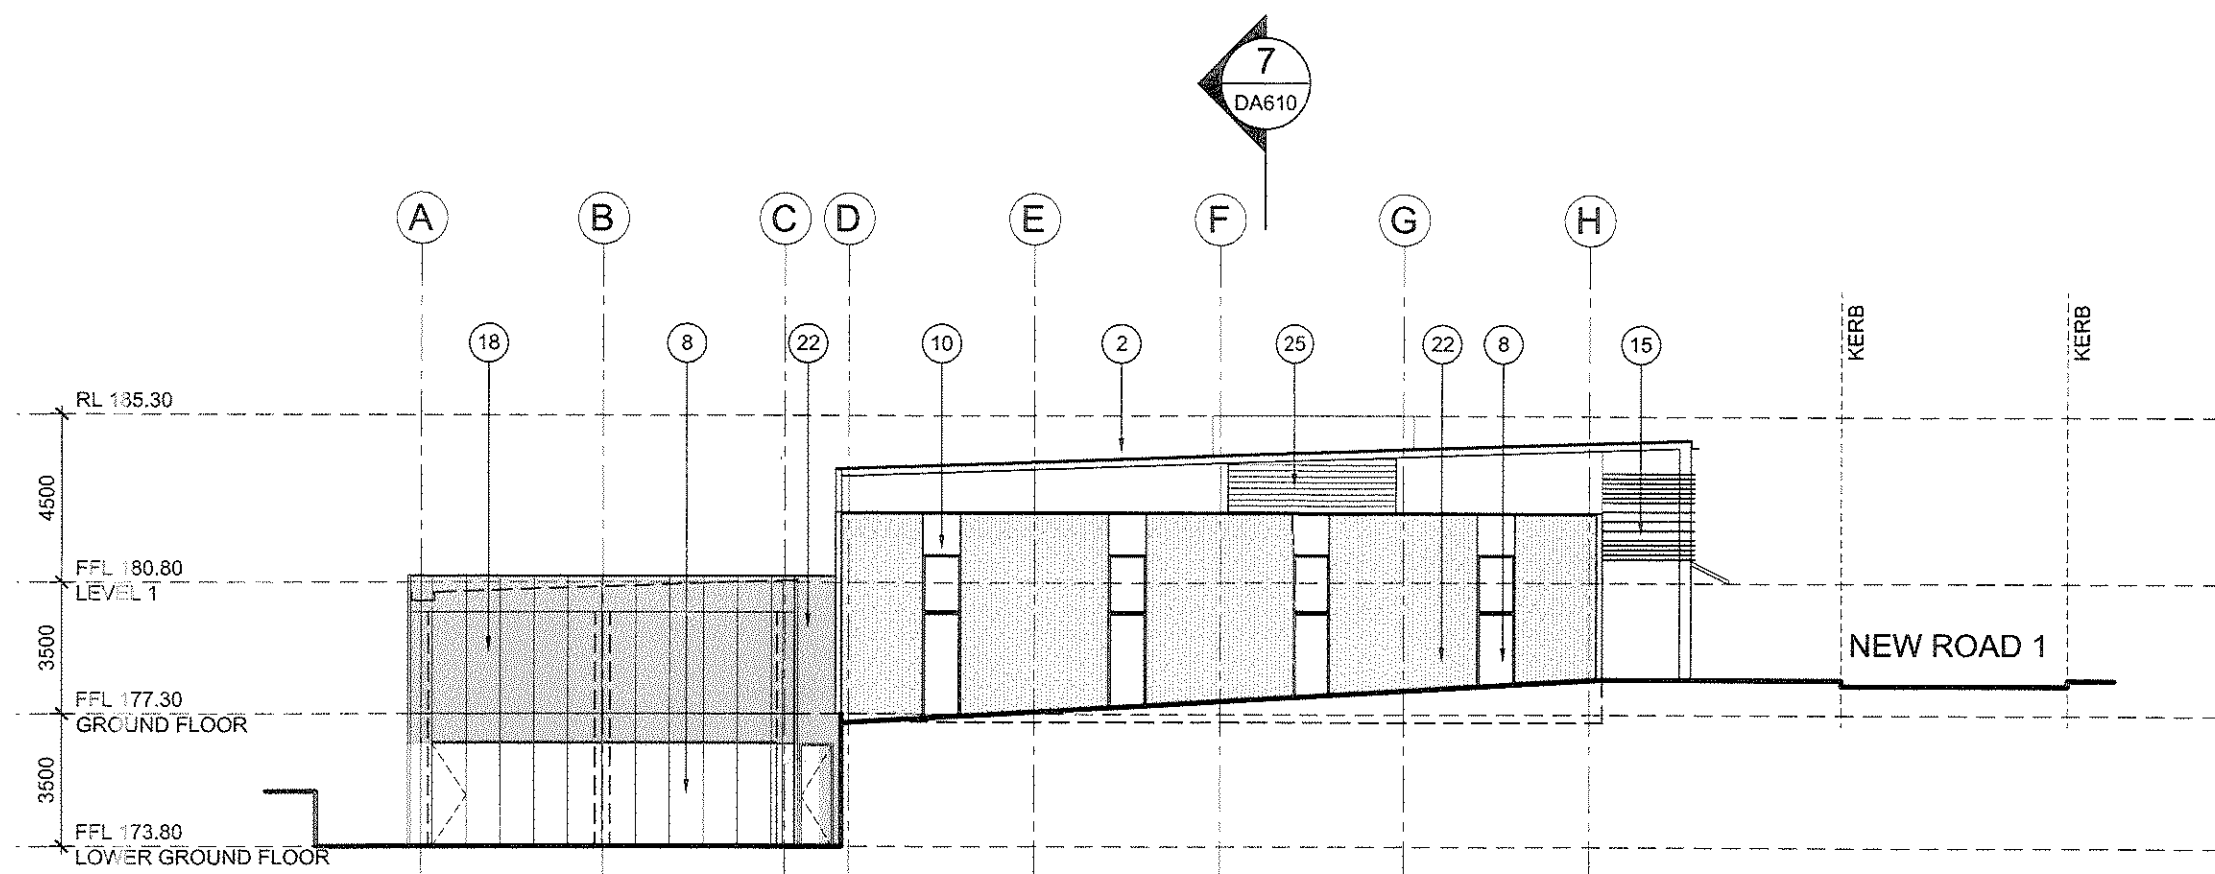


03 SOUTH ELEVATION
1:200

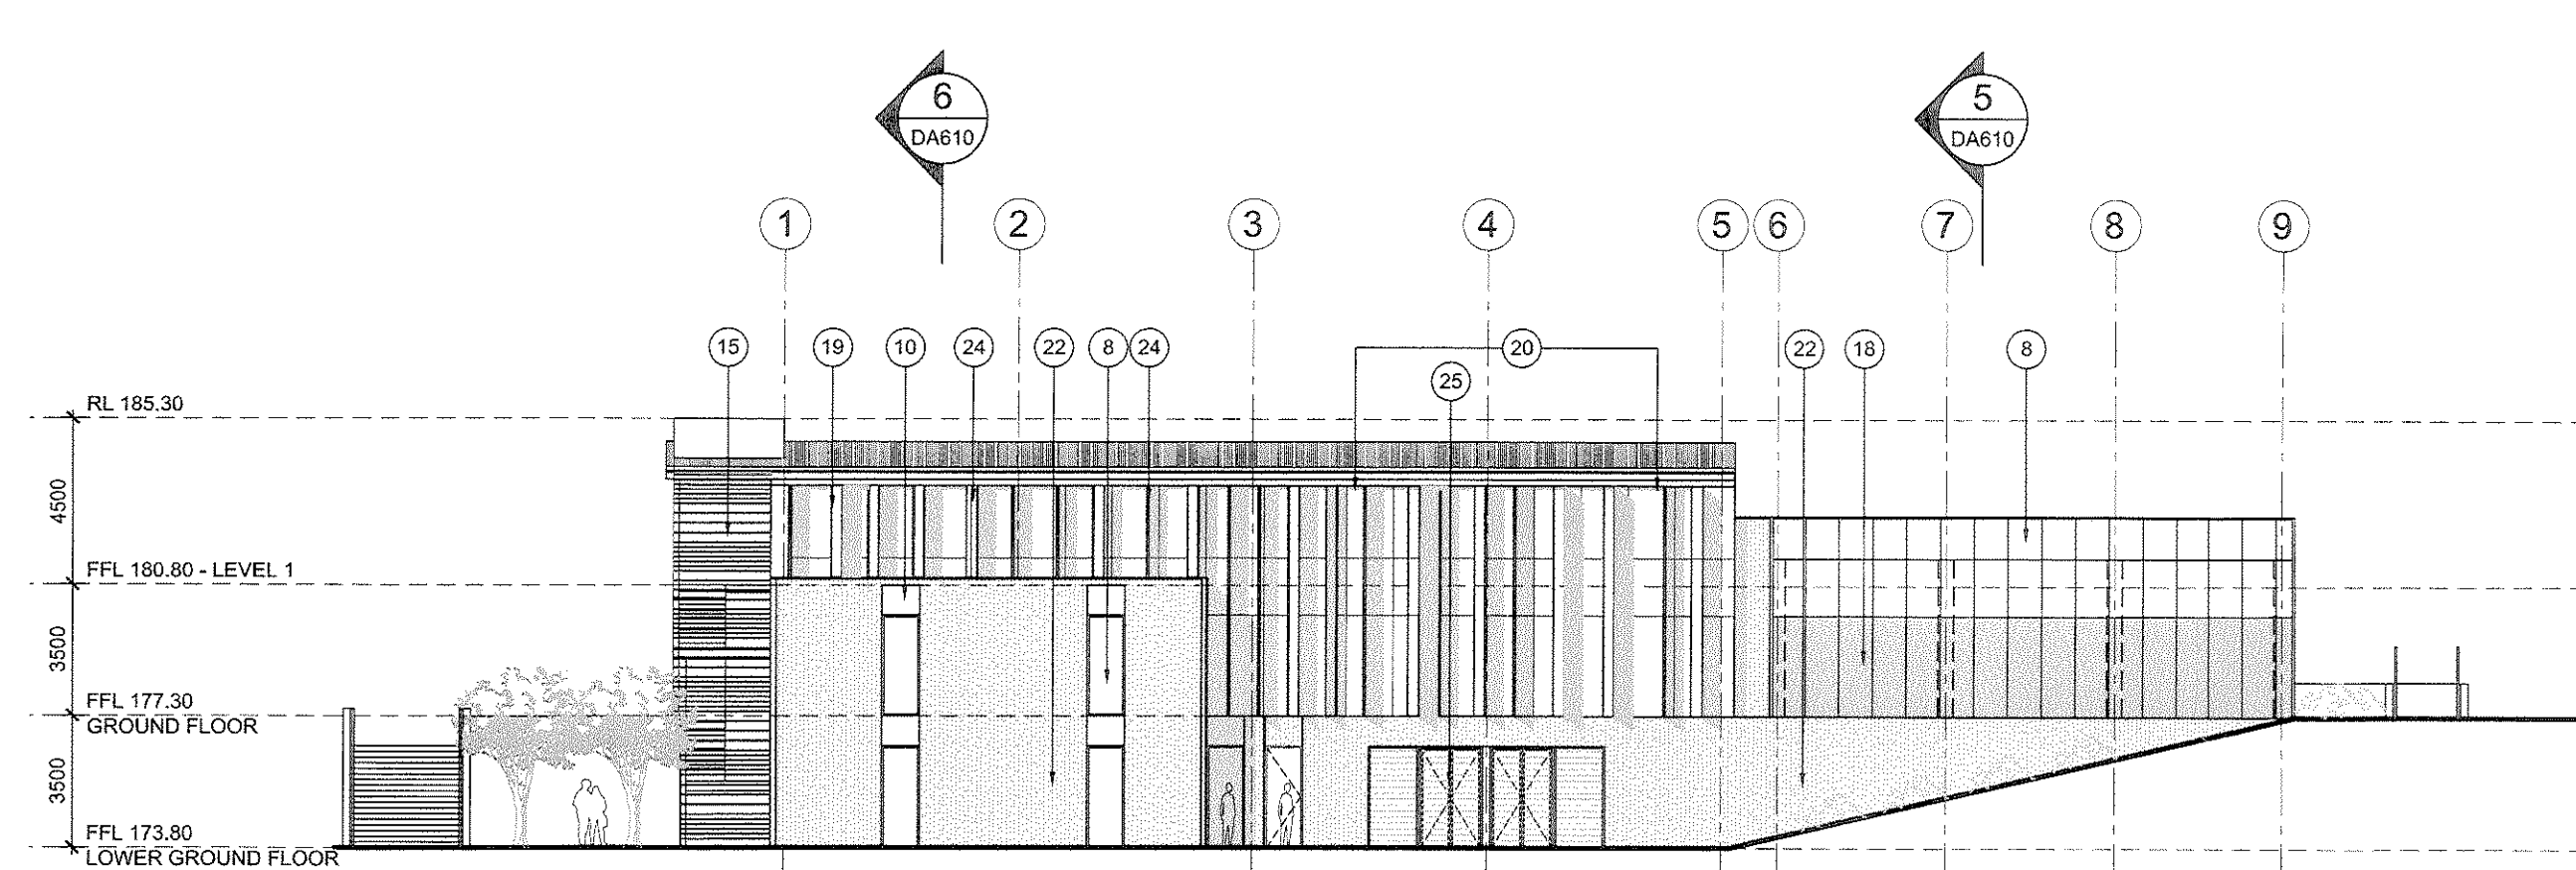


04 WEST ELEVATION
1:200

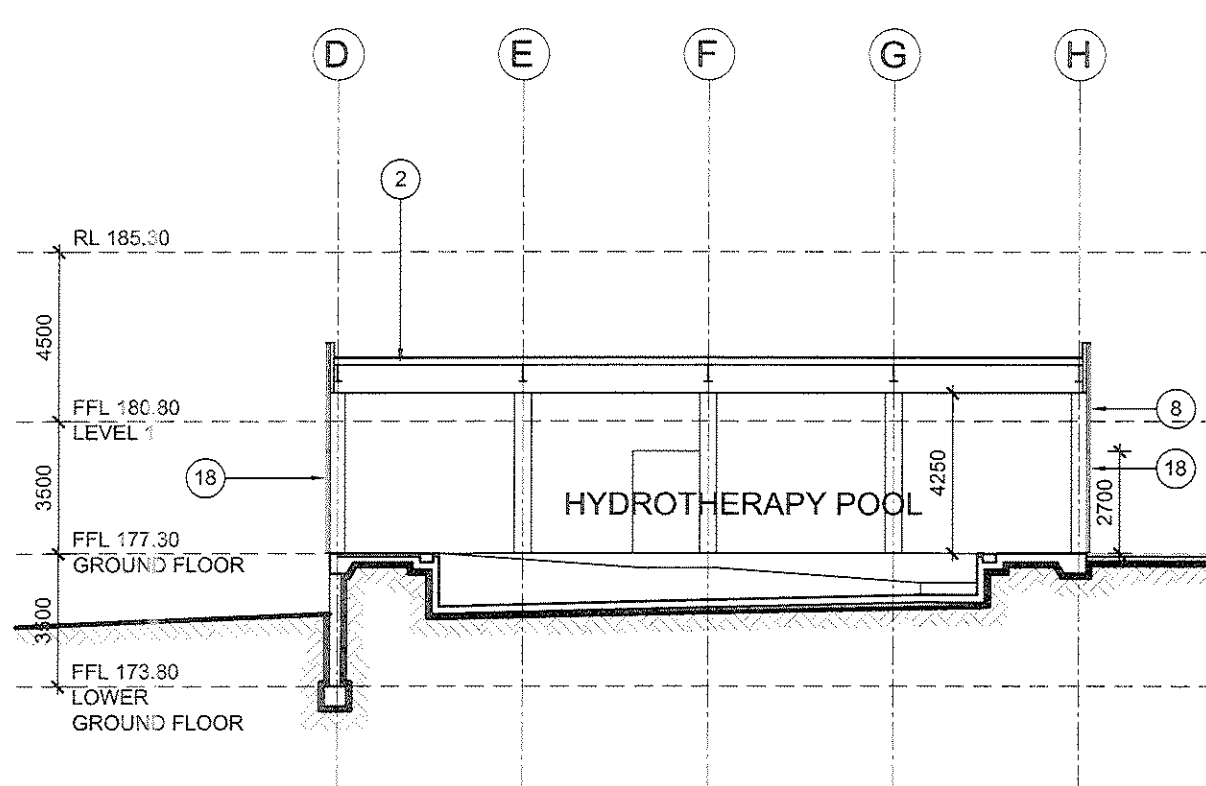

05 SECTION
1:200

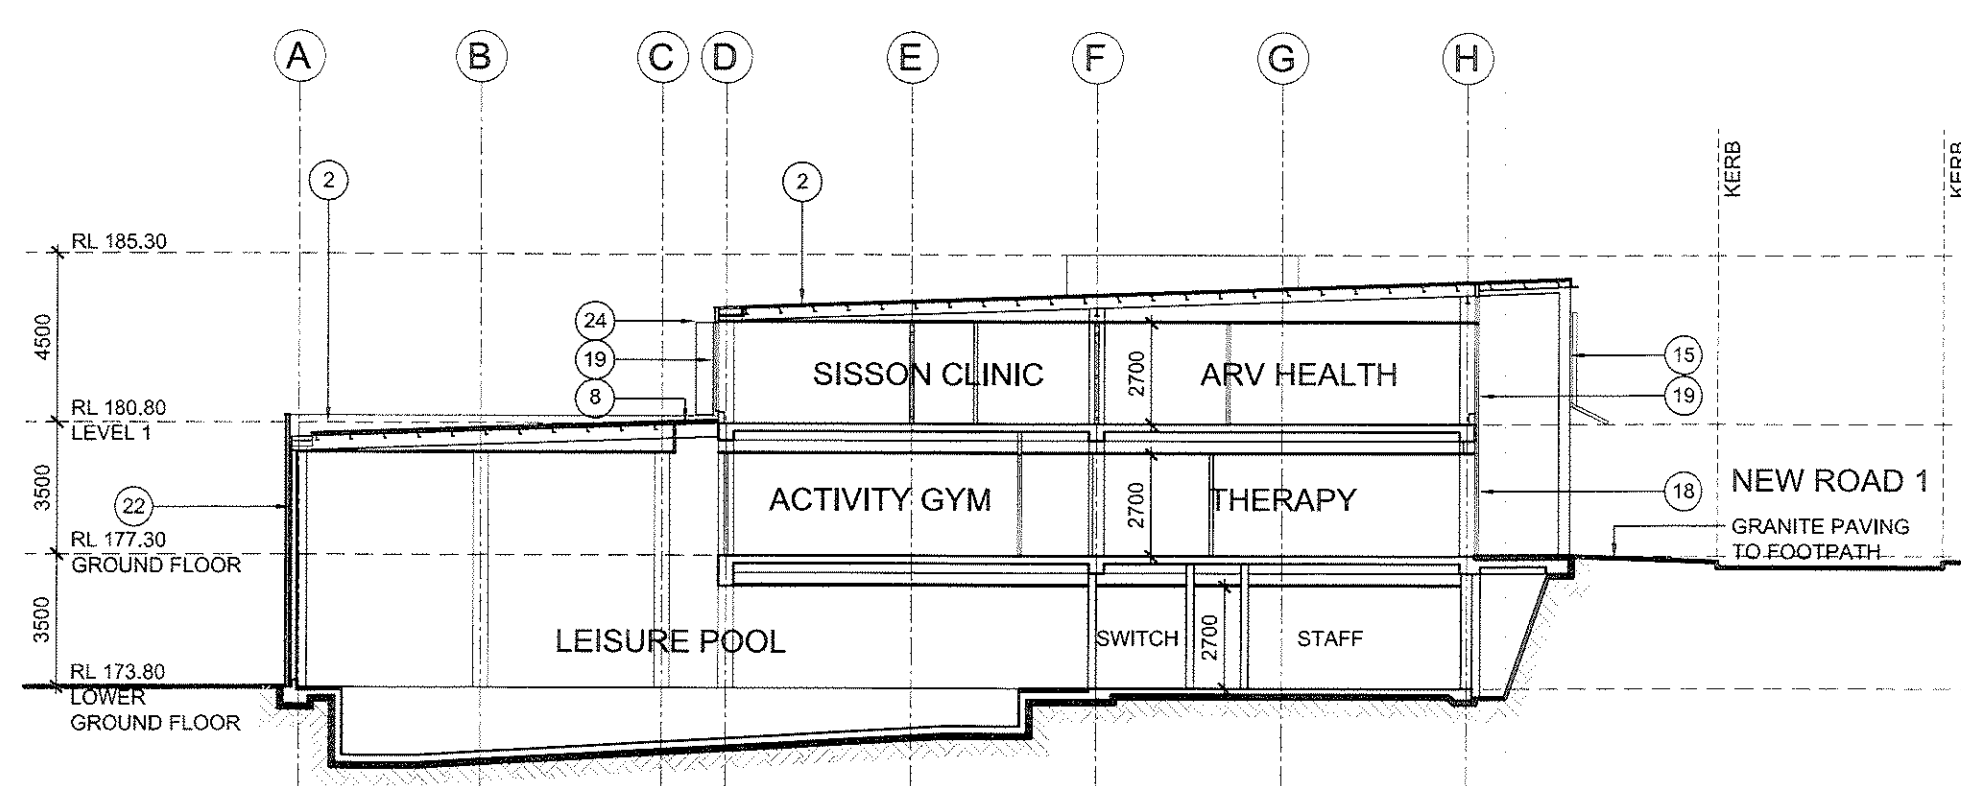

06 SECTION
1:200

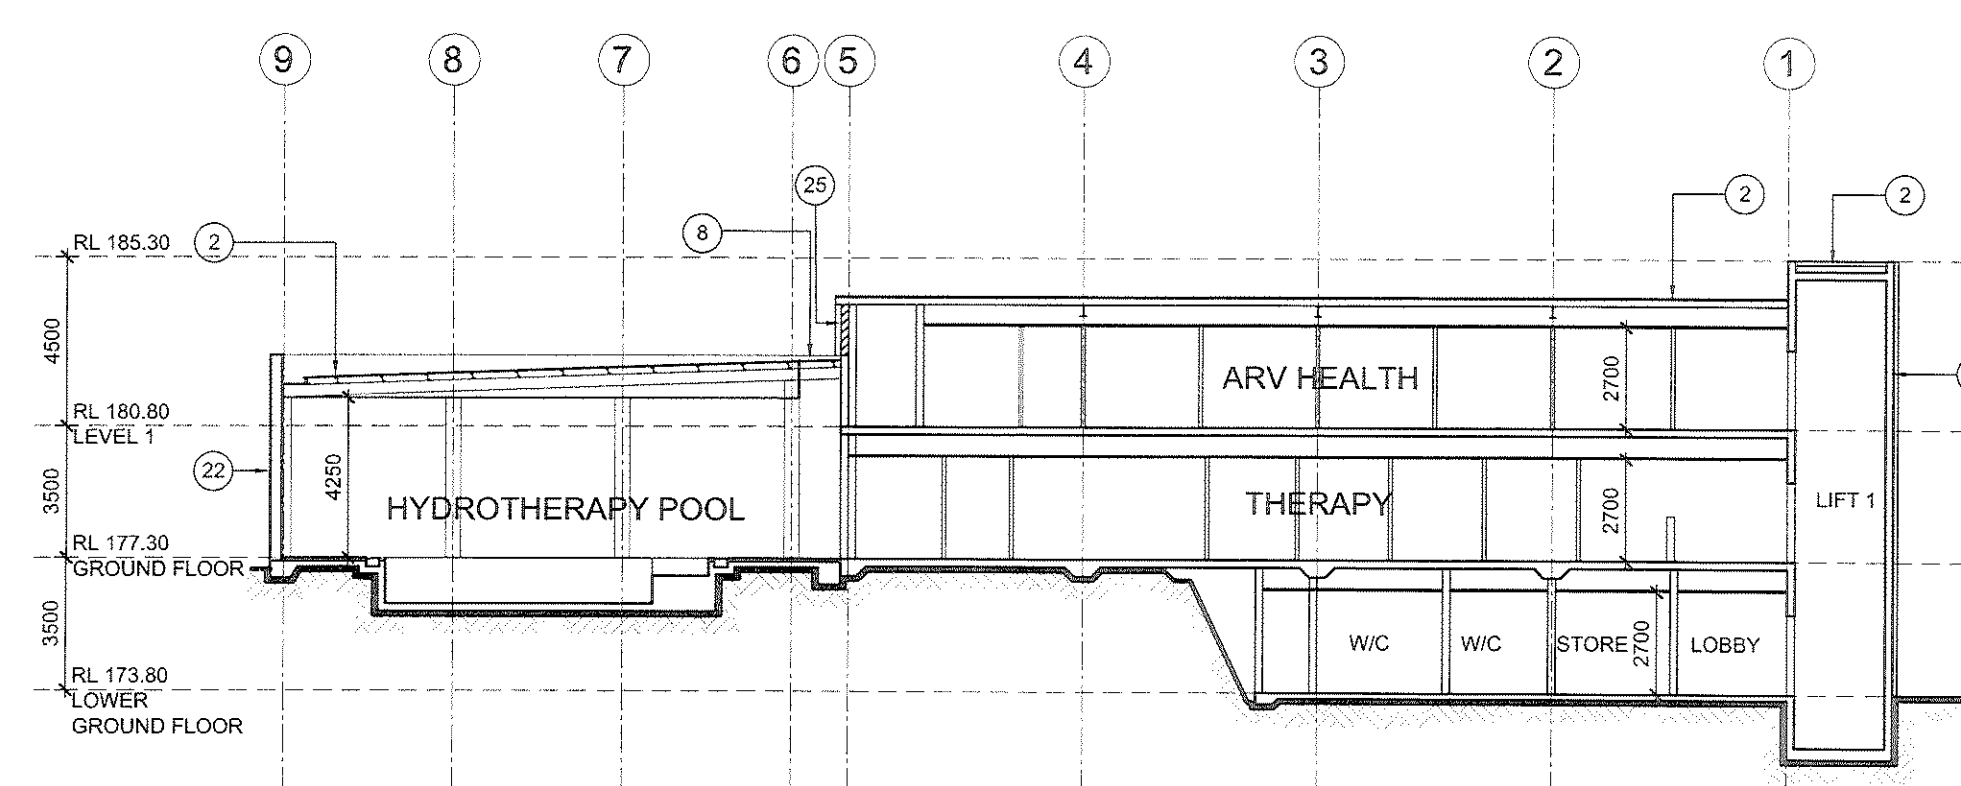

07 SECTION
1:200

FINISHES LEGEND

- METAL DECK ROOF SHEETING - TYPE 1
- METAL DECK ROOF SHEETING - TYPE 2
- FACE BRICKWORK - TYPE 1
- FACE BRICKWORK - TYPE 2
- FEATURE BRICK - TYPE 1
- FEATURE BRICK - TYPE 2
- RENDERED AND PAINTED CONCRETE
- BALUSTRADE - POWDERCOATED
- ALUMINIUM FRAMED GLAZING
- GLASS LOUVRES
- FIBRE CEMENT SHEET - PAINTED
- SLIDING SCREENS - POWDERCOATED ALUMINIUM
- FIXED SHADING DEVICE - POWDERCOATED ALUMINIUM
- MARINE PLY
- STEEL COLUMNS
- HORIZONTAL SLAT SCREEN
- CONCRETE COLUMN - RENDERED AND PAINTED
- SANDSTONE CLADDING
- OBSCURED GLASS
- GLAZED CURTAIN WALL - CLEAR GLAZING
- COLOURBACK GLASS
- TIMBER CLADDING
- TILE
- FEATURE BRICK - TYPE 2
- VERTICAL LOUVRES - POWDERCOATED ALUMINIUM
- VENTILATION LOUVRES - POWDERCOATED ALUMINIUM
- TILE ROOF
- ROLLER SHUTTER

AMENDMENTS		APPROVED	SIGNED	DATE
ISSUE	DESCRIPTION			
A	ISSUE FOR DA	CB	DB	20-12-2011

CONCEPTS AND INFORMATION CONTAINED IN THIS DRAWING ARE COPYRIGHT AND MAY NOT BE REPRODUCED IN WHOLE OR PART OR BY ANY MEDIUM WITHOUT THE WRITTEN PERMISSION OF JACKSON TEECE. DO NOT SCALE THIS DRAWING. USE FIGURED DIMENSIONS ONLY. VERIFY ALL PROJECT DIMENSIONS BEFORE COMMENCING ON-SITE WORK OR OFF-SITE FABRICATION. NOTIFY JACKSON TEECE OF ANY DISCREPANCIES AND SEEK INSTRUCTIONS.

THIS DRAWING ISSUE HAS BEEN REVIEWED FOR
DEVELOPMENT APPLICATION

David Galloway
DIRECTOR PROJECT ARCHITECT

PROJECT MANAGER
MORGAN MOORE & ASSOCIATES
Level 2, 40 Bridge Street, Pyrmont, NSW 2073
T: (02) 9957 8188 F: (02) 9957 3043
E: richard@morganmoore.com.au

PLANNING CONSULTANT
NEUSTEIN URBAN
PO Box 636 Bond Junction, NSW 1585
T: (02) 9387 1333 F: (02) 9387 8335
E: speerich@neustein.com.au

HERITAGE ARCHITECT
JACKSON TEECE
Lot 1, Pier 5, Hickson Road, Walsh Bay NSW 2000
T: (02) 9290 2722 F: (02) 9290 1150
E: pmckenzie@jacksonteece.com

LANDSCAPE ARCHITECT
TAYLOR BRAMMER
218 Oxford Street, Woollahra NSW 2025
T: (02) 9387 8855 F: (02) 9387 8155
E: sydney@taylorbrammer.com.au

STRUCTURAL ENGINEER
MOTT MACDONALD HUGHES TRUENAN
60 Pacific Highway, St Leonards NSW 2065
T: (02) 9439 2633 F: (02) 9438 4505
E: williams@hughesruenan.com.au

CIVIL ENGINEER
MOTT MACDONALD HUGHES TRUENAN
60 Pacific Highway, St Leonards NSW 2065
T: (02) 9439 2633 F: (02) 9438 4505
E: rhiggins@hughesruenan.com.au

HYDRAULIC ENGINEER
JHA CONSULTING ENGINEERS
Level 5, 146 Arthur Street, North Sydney
T: (02) 9437 1000 F: (02) 9437 1920
E: david.lund@jhaengineers.com.au

ELECTRICAL ENGINEER
SHELMERDINE
50 Hume Street, Crows Nest, NSW 2065
T: (02) 9436 3021 F: (02) 9438 8709
E: pmattews@shelmerdine.com.au

QUANTITY SURVEYOR
RIDER LEVITT BUCKNALL
Level 5, 41 McLaren Street, North Sydney
T: (02) 9922 2277 F: (02) 9987 4197
E: jeffrey.gall@rlb.com.au

AQUATIC CONSULTANT
GEOFF NINNES FONG
70 Crown Street, Mosman NSW 2088
T: (02) 9332 5100 F: (02) 9331 2963
E: gordon@gnf.com.au

BCA CONSULTANT
BLACKETT MAGUIRE & GOLDSMITH
22-36 Mountain St, Ultimo, NSW 2007
T: (02) 9211 7777 F: (02) 9211 7774
E: adam@bmag.com.au

ARBORIST
STUART PITTENDRIGH
38 Mason Avenue, Cheltenham, NSW 2119
T: (02) 9868 2524 F: (02) 9868 2569
E: pittendrigh@ozemail.com.au

TRAFFIC ENGINEER
TRANSPORT & URBAN PLANNING
5/60 Toronto Parade, Mosman NSW 2088
T: (02) 9545 1411 F: (02) 9545 1556
E: terry@transportplan.com.au


MECHANICAL ENGINEER / SECTION J CONSULTANT
DONNELLEY SIMPSON O'LEARY
59 Hill Street, Roseville NSW 2069
T: (02) 9418 1177 F: (02) 9418 2521
E: joshua.martens@dsoc.com.au

ACCESS CONSULTANT
ACCESSIBLE BUILDING SOLUTIONS
124 Upper Washington Dr, Bonnet Bay, NSW 2226
T: (02) 9328 8276 F: (02) 9328 8856
E: thmourie@optusnet.com.au

GEOTECHNICAL ENGINEER
JEFFREY & KATAUSKAS
PO Box 976, North Ryde NSW 1570
T: (02) 9889 5000 F: (02) 9889 5001
E: engineers@jkgroup.com.au

ENVIRONMENTAL ENGINEER
ENVIRONMENTAL INVESTIGATION SERVICES
PO Box 976, North Ryde NSW 1570
T: (02) 9889 5000 F: (02) 9889 5001
E: engineers@jkgroup.com.au

BASIX CONSULTANT
BASIX CERTIFICATE CENTRE
P.O. Box 814, Broadway NSW 2007
T: (02) 9022 2052 F: (02) 9334 9169
E: peter@basixcertificatecentre.com.au

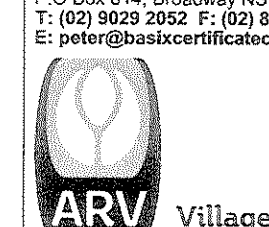

CLIENT
ANGELICAN RETIREMENT VILLAGES

ARV HEALTH CENTRE ELEVATIONS & SECTIONS

DATE	SCALE @ A1	DRAWN
June 2011	1:200	NW/MR
PROJECT NUMBER	DRAWING No.	ISSUE
2010122	DA610	A

PROJECT
ARV CASTLE HILL
LOBER SQUARE REDEVELOPMENT

Jackson Teece Architecture
Lot 1, Pier 5-9, 23 Hickson Road
Walsh Bay New South Wales 2000 Australia
T 61 2 9290 2722 F 61 2 9290 1150
E sydney@jacksonteece.com
Jackson Teece Cheltenham Villa Pty Ltd
Trading as Jackson Teece
ABN 15 563 837 260
Nominated Architect Ian Brodie (4275)

JACKSON TEECE