


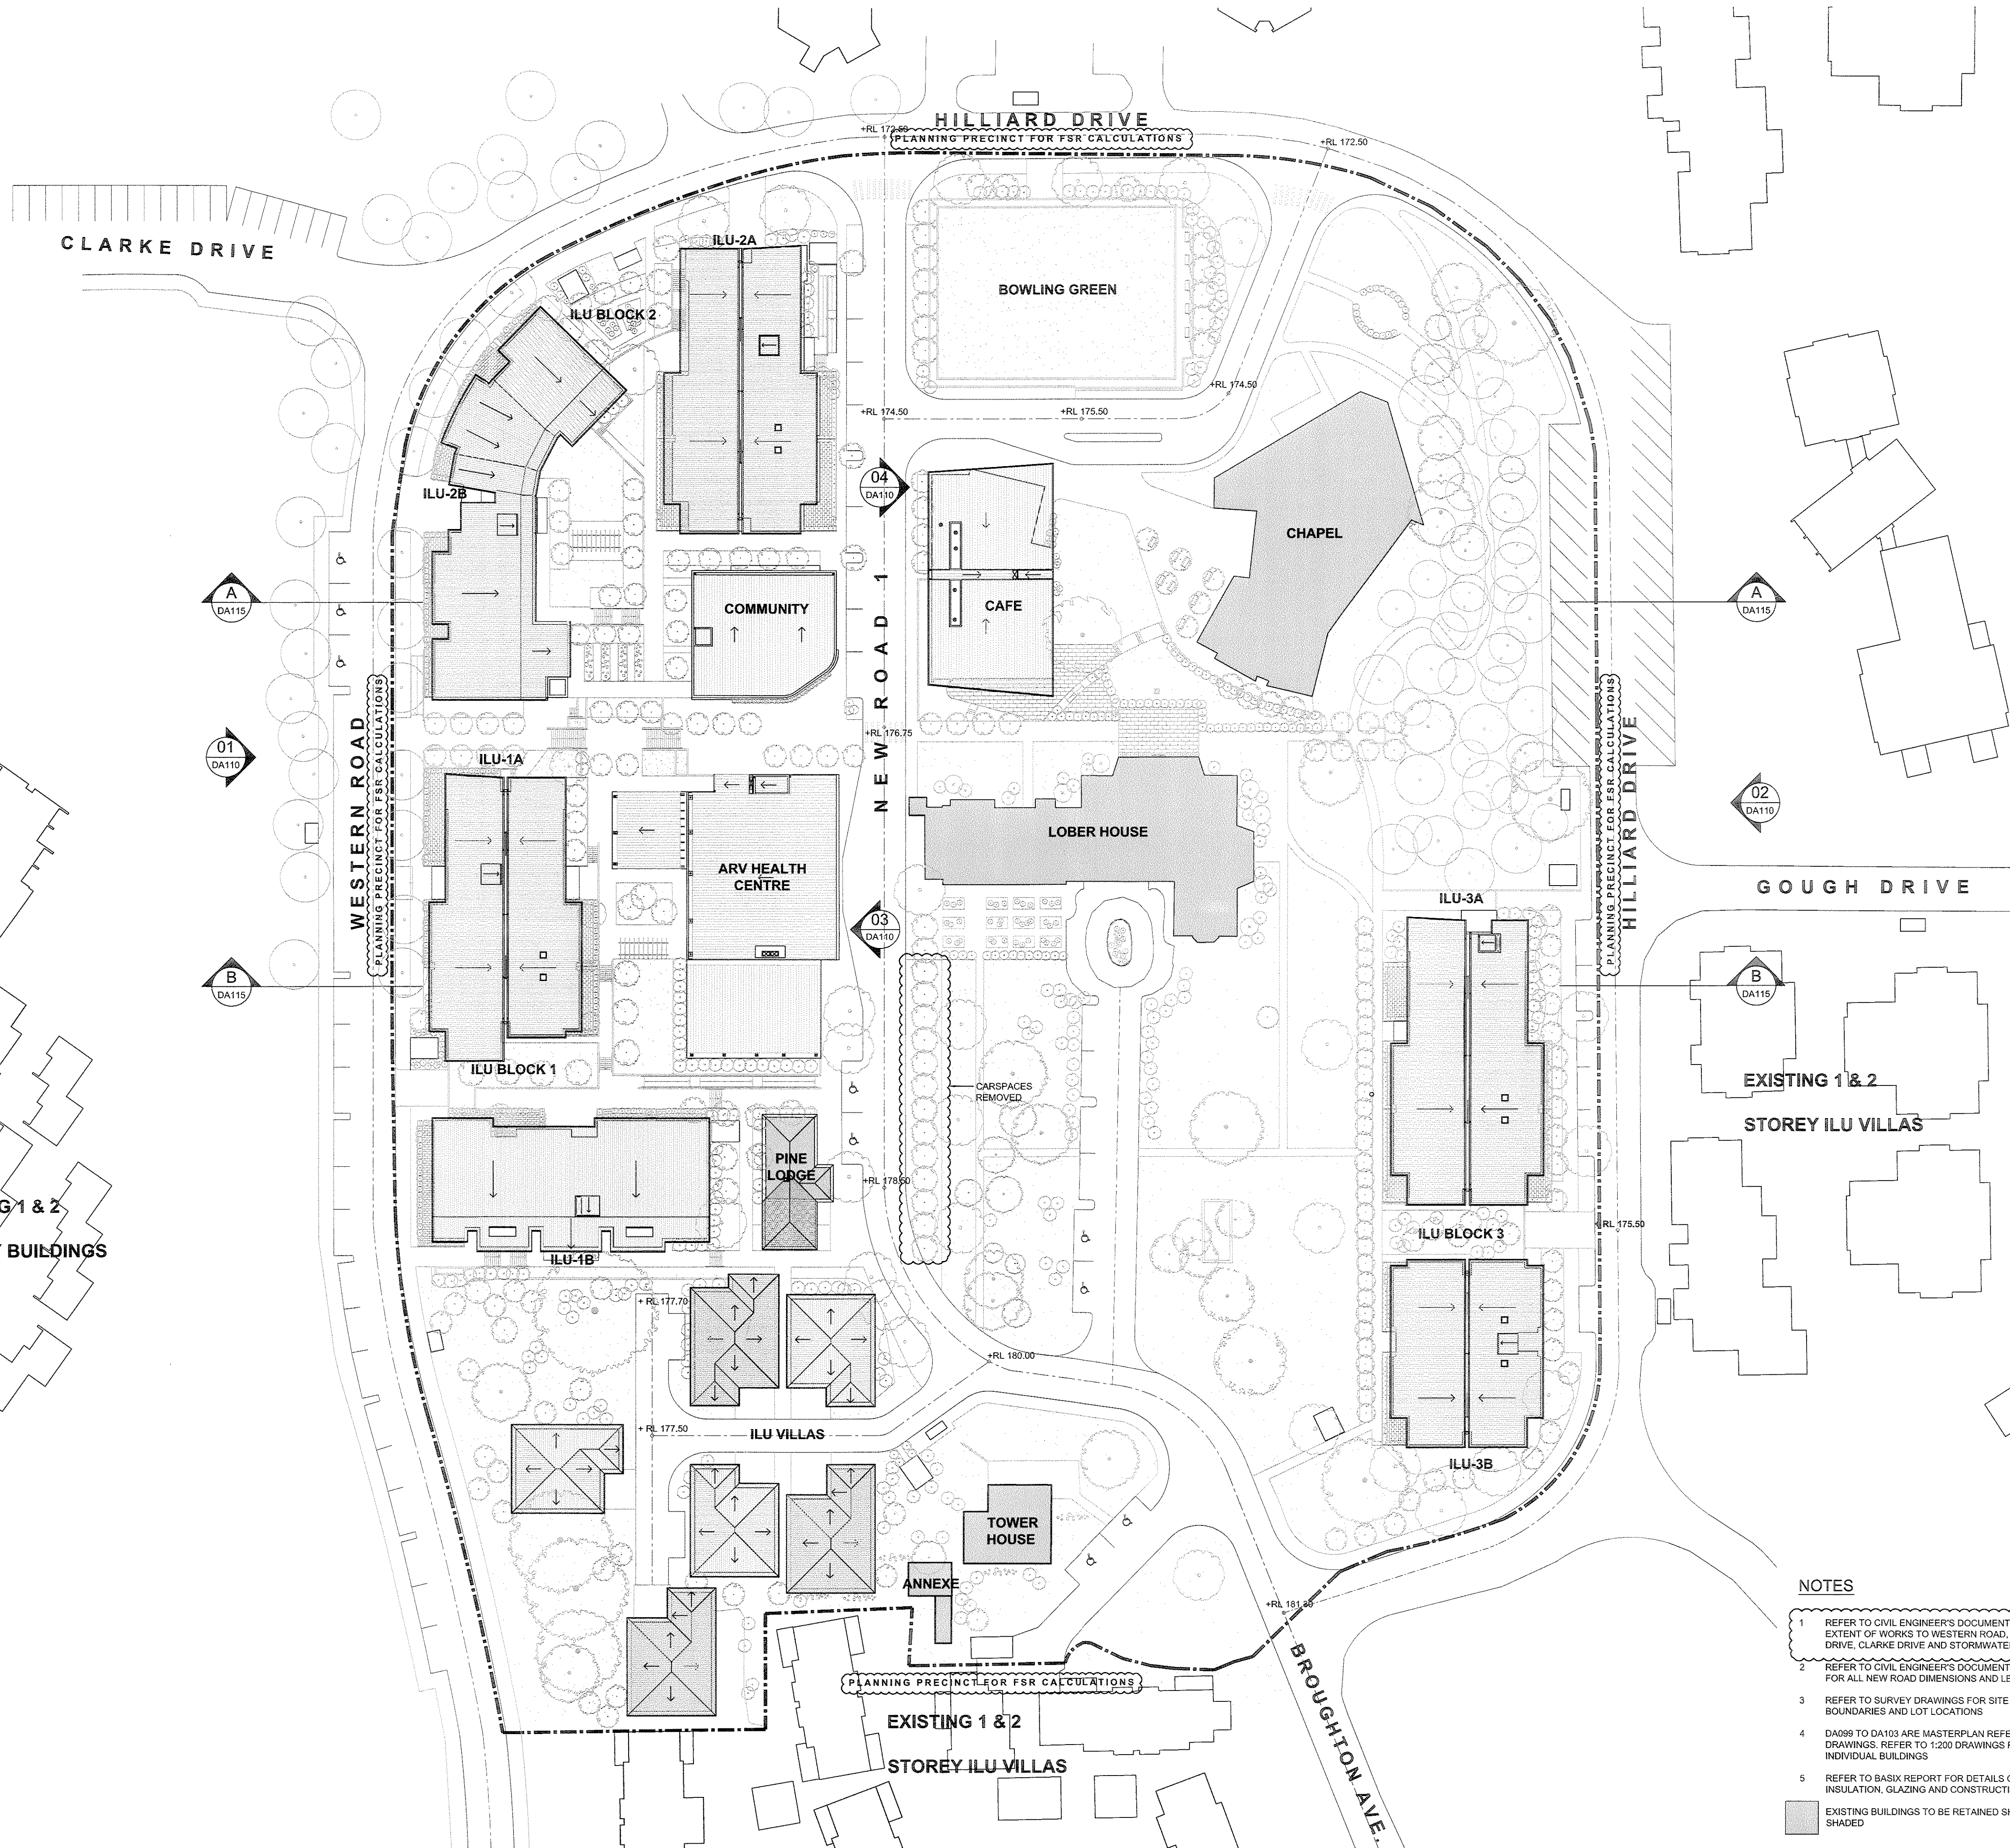

AMENDMENTS

ISSUE	DESCRIPTION	APPROVED	SIGNED	DATE
A	ISSUE FOR DA	CB	DB	20-12-2011
B	BOUNDARY NAME REVISED CAR SPACES REMOVED	CB	DB	01-06-2012

CONCEPTS AND INFORMATION CONTAINED IN THIS DRAWING ARE COPYRIGHT AND MAY NOT BE REPRODUCED IN WHOLE OR PART OR BY ANY MEANS WITHOUT THE WRITTEN PERMISSION OF JACKSON TEECE. DO NOT SCALE THIS DRAWING. USE REQUIRED DIMENSIONS ONLY. VERIFY ALL PROJECT DIMENSIONS BEFORE COMMENCING ON-SITE WORK OR OFF-SITE FABRICATION. NOTIFY JACKSON TEECE OF ANY DISCREPANCIES AND SEEK INSTRUCTIONS.

THIS DRAWING ISSUE HAS BEEN REVIEWED FOR DEVELOPMENT APPLICATION

Daniel T. Jackson
DIRECTOR PROJECT ARCHITECT

- PROJECT MANAGER**
MORGAN MOORE & ASSOCIATES
Level 2, 4-10 Bridge Street, Pyrmont, NSW 2073
T: (02) 9557 6185 F: (02) 9557 3453
E: richard@morganmoore.com.au
- PLANNING CONSULTANT**
NEUSTEIN URBAN
PO Box 636 Bondi Junction, NSW 1535
T: (02) 9387 1333 F: (02) 9387 8165
E: egescheit@n-urban.com
- HERITAGE ARCHITECT**
JACKSON TEECE
Lot 1, Pier 5, Hickson Road, Walsh Bay NSW 2000
T: (02) 9290 2722 F: (02) 9290 1150
E: pmckendry@jacksonteece.com
- LANDSCAPE ARCHITECT**
TAYLOR BRAMMER
218 Oxford Street, Woolahra NSW 2025
T: (02) 9387 8855 F: (02) 9387 8155
E: sydney@taylorbrammer.com.au
- STRUCTURAL ENGINEER**
MOTT MACDONALD HUGHES TRUEMAN
60 Pacific Highway, St Leonards NSW 2065
T: (02) 9439 2633 F: (02) 9438 4505
E: jwilliams@hughestrueman.com.au
- CIVIL ENGINEER**
MOTT MACDONALD HUGHES TRUEMAN
60 Pacific Highway, St Leonards NSW 2065
T: (02) 9439 2633 F: (02) 9438 4505
E: mhughes@hughestrueman.com.au
- HYDRAULIC ENGINEER**
JHA CONSULTING ENGINEERS
Level 3, 146 Arthur Street, North Sydney
T: (02) 9437 1000 F: (02) 9437 9520
E: david.lund@jhaengineers.com.au
- ELECTRICAL ENGINEER**
SHELMERDINES
55 Hume Street, Crows Nest NSW 2065
T: (02) 9436 3021 F: (02) 9439 8709
E: pmattews@shelmerdines.com.au
- QUANTITY SURVEYOR**
RIDER LEVITT BUCKNALL
Level 5, 41 McLaren Street, North Sydney
T: (02) 9922 2277 F: (02) 9957 4197
E: jeffrey.dall@rlb.com
- AQUATIC CONSULTANT**
GEOFF NINNES FONG
70 Crown Street, Woolloomooloo, NSW 2011
T: (02) 9332 5100 F: (02) 9331 2963
E: gordon@gnfp.com.au
- BCA CONSULTANT**
BLACKETT MAGUIRE & GOLDSMITH
2-38 Mountain St, Ultara, NSW 2007
T: (02) 9211 7777 F: (02) 9211 7774
E: adam@bmplusg.com.au
- ARCHITECT**
STUART PITTENDRIGH
38 Mason Avenue, Cheltenham, NSW 2119
T: (02) 9868 2524 F: (02) 9868 2569
E: pittendrigh@stuartp.com.au
- TRAFFIC ENGINEER**
TRANSPORT & URBAN PLANNING
5/50 Toronto Parade, Sutherland, NSW 2232
T: (02) 9545 1411 F: (02) 9545 1556
E: terry@transurbanplan.com.au
- MECHANICAL ENGINEER / SECTION J CONSULTANT**
DONNELLEY SIMPSON CLEARY
50 Hill Street, Rozelle NSW 2050
T: (+61 2) 9416 1177 F: (+61 2) 94168251
E: Joshua.Hartens@dsc.com.au
- ACCESS CONSULTANT**
ACCESSIBLE BUILDING SOLUTIONS
124 Upper Washington Dr, Bonnet Bay, NSW 2226
T: (02) 9528 0276 F: (02) 9528 0896
E: thom@absl.com.au
- GEOTECHNICAL ENGINEER**
JEFFREY & KATAUSKAS
PO Box 976, North Ryde NSW 1570
T: (02) 9888 5000 F: (02) 9888 5001
E: engineers@jkgroup.com.au
- ENVIRONMENTAL ENGINEER**
ENVIRONMENTAL INVESTIGATION SERVICES
PO Box 976, North Ryde NSW 1570
T: (02) 9888 5000 F: (02) 9888 5001
E: engineers@jkgroup.com.au
- BASIC CONSULTANT**
BASIC CERTIFICATE CENTRE
P.O. Box 814, Broadway NSW 2007
T: (02) 9929 2652 F: (02) 9394 9169
E: peter@basiccertificatecentre.com.au

NOTES

- REFER TO CIVIL ENGINEER'S DOCUMENTATION FOR EXTENT OF WORKS TO WESTERN ROAD, HILLIARD DRIVE, CLARKE DRIVE AND STORMWATER DETENTION.
 - REFER TO CIVIL ENGINEER'S DOCUMENTATION FOR ALL NEW ROAD DIMENSIONS AND LEVELS
 - REFER TO SURVEY DRAWINGS FOR SITE BOUNDARIES AND LOT LOCATIONS
 - DA089 TO DA103 ARE MASTERPLAN REFERENCE DRAWINGS. REFER TO 1:200 DRAWINGS FOR INDIVIDUAL BUILDINGS
 - REFER TO BASIX REPORT FOR DETAILS OF ILU INSULATION, GLAZING AND CONSTRUCTION
- EXISTING BUILDINGS TO BE RETAINED SHOWN SHADED

CLIENT
ANGLICAN RETIREMENT VILLAGES

MASTERPLAN ROOF PLAN

DATE	SCALE @ A1	DRAWN
July 2011	1:500	NW/MR
PROJECT NUMBER	DRAWING No.	ISSUE
2010122	DA103	B

PROJECT
ARV CASTLE HILL
LOBER SQUARE REDEVELOPMENT

Jackson Teece Architecture
Lot 1, Pier 5-9, 23 Hickson Road
Walsh Bay New South Wales 2000 Australia
T 61 2 9290 2722 F 61 2 9290 1150
E sydney@jacksonteece.com
Trading as Jackson Teece
Jackson Teece Chesterman Wills Pty Ltd
ABN 15 083 837 290
Nominated Architect (an Brodie (4275))

JACKSON TEECE

FINISHES LEGEND

- 1 METAL DECK ROOF SHEETING - TYPE 1
- 2 METAL DECK ROOF SHEETING - TYPE 2
- 3 FACE BRICKWORK - TYPE 1
- 4 FACE BRICKWORK - TYPE 2
- 5 FEATURE BRICK - TYPE 1
- 6 RENDERED AND PAINTED CONCRETE
- 7 BALUSTRADE - POWDERCOATED
- 8 ALUMINIUM FRAMED GLAZING
- 9 GLASS LOUVRES
- 10 FIBRE CEMENT SHEET - PAINTED
- 11 SLIDING SCREENS - POWDERCOATED ALUMINIUM
- 12 FIXED SHADING DEVICE - POWDERCOATED ALUMINIUM
- 13 MARINE PLY
- 14 STEEL COLUMNS
- 15 HORIZONTAL SLAT SCREEN
- 16 CONCRETE COLUMN - RENDERED AND PAINTED
- 17 SANDSTONE CLADDING
- 18 OBSCURED GLASS
- 19 GLAZED CURTAIN WALL - CLEAR GLAZING
- 20 COLOURBACK GLASS
- 21 TIMBER CLADDING
- 22 TILE
- 23 FEATURE BRICK - TYPE 2
- 24 VERTICAL LOUVRES - POWDERCOATED ALUMINIUM
- 25 VENTILATION LOUVRES - POWDERCOATED ALUMINIUM
- 26 TILE ROOF
- 27 ROLLER SHUTTER

AMENDMENTS				
ISSUE	DESCRIPTION	APPROVED	SIGNED	DATE
A	ISSUE FOR DA	CB	DB	20-12-2011

CONCEPTS AND INFORMATION CONTAINED IN THIS DRAWING ARE COPYRIGHT AND MAY NOT BE REPRODUCED IN WHOLE OR PART OR BY ANY MEANS, WITHOUT THE WRITTEN PERMISSION OF JACKSON TEECE. DO NOT SCALE THIS DRAWING. USE FIGURED DIMENSIONS ONLY. VERIFY ALL PROJECT DIMENSIONS BEFORE COMMENCING ON-SITE WORK OR OFF-SITE FABRICATION. NOTIFY JACKSON TEECE OF ANY DISCREPANCIES AND SEEK INSTRUCTIONS.

THIS DRAWING ISSUE HAS BEEN REVIEWED FOR DEVELOPMENT APPLICATION

David Gallia
DIRECTOR PROJECT ARCHITECT

PROJECT MANAGER
MORGAN MOORE & ASSOCIATES
Level 2, 4-10 Bridge Street, Pymble, NSW 2073
T: (02) 9957 6188 F: (02) 9957 3043
E: richard@morgansmoore.com.au

PLANNING CONSULTANT
NEUSTEIN URBAN
PO Box 636 Bondi Junction, NSW 1555
T: (02) 9387 1333 F: (02) 9438 4505
E: egescheit@n-urban.com

HERITAGE ARCHITECT
JACKSON TEECE
Lot 1, Pier 9, Hickson Road, Walsh Bay NSW 2000
T: (02) 9290 2722 F: (02) 9290 1150
E: pmckenzie@jacksonteece.com

LANDSCAPE ARCHITECT
TAYLOR DRAMMER
218 Oxford Street, Woollahra NSW 2025
T: (02) 9387 8855 F: (02) 9387 8155
E: sydney@taylordrammer.com.au

STRUCTURAL ENGINEER
MOTT MACDONALD HUGHES TRUEMAN
60 Pacific Highway, St Leonards NSW 2065
T: (02) 9439 2633 F: (02) 9438 4505
E: jwilliams@hughestrueman.com.au

CIVIL ENGINEER
MOTT MACDONALD HUGHES TRUEMAN
60 Pacific Highway, St Leonards NSW 2065
T: (02) 9439 2633 F: (02) 9438 4505
E: mhiggins@hughestrueman.com.au

HYDRAULIC ENGINEER
JHA CONSULTING ENGINEERS
Level 3, 148 Arthur Street, North Sydney
T: (02) 9437 1000 F: (02) 9437 1920
E: david.lund@jhaengineers.com.au

ELECTRICAL ENGINEER
SHELMERDINES
55 Hume Street, Crows Nest NSW 2065
T: (02) 9435 3021 F: (02) 9438 8709
E: pmatthews@shelmerdines.com.au

QUANTITY SURVEYOR
RIDER LEVITT BUCKNALL
Level 5, 41 McLaren Street, North Sydney
T: (02) 9822 2277 F: (02) 9957 4197
E: Jeffrey.Gall@au.rlb.com

AQUATIC CONSULTANT
GEOFF NINNES FONG
70 Crown Street, Woolloomooloo, NSW 2011
T: (02) 9332 5100 F: (02) 9331 2963
E: gordon@gnfp.com.au

BICA CONSULTANT
BLACKETT MAGUIRE & GOLDSMITH
22-36 Mounian St, Ulmo, NSW 2007
T: (02) 9211 7777 F: (02) 9211 7774
E: adam@bmplus.com.au

ARBORIST
STUART PITTENDRIGH
38 Mason Avenue, Cheltenham NSW 2119
T: (02) 9868 2524 F: (02) 9868 2569
E: pittendrigh@ozemail.com.au

TRAFFIC ENGINEER
TRANSPORT & URBAN PLANNING
5/60 Toronto Parade, Sutherland NSW 2232
T: (02) 9545 1411 F: (02) 9545 1556
E: terry@transportplan.com.au

MECHANICAL ENGINEER / SECTION J CONSULTANT
DONNELLEY SIMPSON CLEARY
59 Hill Street, Roseville NSW 2069
T: (+61 2) 9416 1177 F: (+61 2) 94168251
E: Joshua.Martens@dscc.com.au

ACCESS CONSULTANT
ACCESSIBLE BUILDING SOLUTIONS
124 Upper Warrington Dr, Bonnet Bay NSW 2226
T: (02) 9528 0276 F: (02) 9528 0896
E: thmoutrie@optusnet.com.au

GEOTECHNICAL ENGINEER
JEFFREY & KATAUSKAS
PO Box 976, North Ryde NSW 1670
T: (02) 9888 5000 F: (02) 9888 5001
E: engineers@jkgroup.com.au

ENVIRONMENTAL ENGINEER
ENVIRONMENTAL INVESTIGATION SERVICES
PO Box 976, North Ryde NSW 1670
T: (02) 9888 5000 F: (02) 9888 5001
E: engineers@jkgroup.com.au

BASIC CONSULTANT
BASIC CERTIFICATE CENTRE
P.O. Box 614, Broadway NSW 2007
T: (02) 9029 2052 F: (02) 9394 9169
E: peter@basiccertificatecentre.com.au




CLIENT
ANGLICAN RETIREMENT VILLAGES

ILU BLOCK 1
ROOF PLAN

DATE	SCALE @ A1	DRAWN
June 2011	1:200	NW/IR
PROJECT NUMBER	DRAWING No.	ISSUE
2010122	DA203	A

PROJECT
**ARV CASTLE HILL
LOBER SQUARE REDEVELOPMENT**

Jackson Teece Architecture
Lot 1, Pier 8-9, 23 Hickson Road
Walsh Bay New South Wales 2000 Australia
T 61 2 9290 2722 F 61 2 9290 1150
E sydney@jacksonteece.com
Jackson Teece Chesterton Wills Pty Ltd
Trading as Jackson Teece
ABN 15 058 837 290
Nominated Architect (an Brodie (4275))

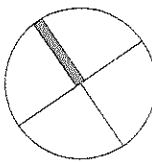

JACKSON TEECE





FINISHES LEGEND

- METAL DECK ROOF SHEETING - TYPE 1
- METAL DECK ROOF SHEETING - TYPE 2
- FACE BRICKWORK - TYPE 1
- FACE BRICKWORK - TYPE 2
- FEATURE BRICK - TYPE 1
- RENDERED AND PAINTED CONCRETE
- BALUSTRADE - POWDERCOATED
- ALUMINIUM FRAMED GLAZING
- GLASS LOUVRES
- FIBRE CEMENT SHEET - PAINTED
- SLIDING SCREENS - POWDERCOATED ALUMINIUM
- FIXED SHADING DEVICE - POWDERCOATED ALUMINIUM
- MARINE PLY
- STEEL COLUMNS
- HORIZONTAL SLAT SCREEN
- CONCRETE COLUMN - RENDERED AND PAINTED
- SANDSTONE CLADDING
- OBSCURED GLASS
- GLAZED CURTAIN WALL - CLEAR GLAZING
- COLOURBACK GLASS
- TIMBER CLADDING
- TILE
- FEATURE BRICK - TYPE 2
- VERTICAL LOUVRES - POWDERCOATED ALUMINIUM
- VENTILATION LOUVRES - POWDERCOATED ALUMINIUM
- TILE ROOF
- ROLLER SHUTTER

AMENDMENTS		APPROVED		SIGNED	DATE
ISSUE	DESCRIPTION				
A	ISSUE FOR DA			CB	DB
					20-12-2011

CONCEPTS AND INFORMATION CONTAINED IN THIS DRAWING ARE COPYRIGHT AND MAY NOT BE REPRODUCED IN WHOLE OR PART OR BY ANY MEANS, WITHOUT THE WRITTEN PERMISSION OF JACKSON TEECE. DO NOT SCALE THIS DRAWING. USE FIGURED DIMENSIONS ONLY. VERIFY ALL PROJECT DIMENSIONS BEFORE COMMENCING ON-SITE WORK OR OFF-SITE FABRICATION. NOTIFY JACKSON TEECE OF ANY DISCREPANCIES AND SEEK INSTRUCTIONS.

THIS DRAWING ISSUE HAS BEEN REVIEWED FOR DEVELOPMENT APPLICATION

David T. Galle
DIRECTOR PROJECT ARCHITECT

PROJECT MANAGER

MORGAN MOORE & ASSOCIATES
Level 2, 4-10 Bridge Street, Pymble, NSW 2073
T: (02) 9957 6188 F: (02) 9957 3043
E: richard@morgansmoore.com.au

PLANNING CONSULTANT

NEUSTEIN URBAN
PO Box 636 Bondi Junction, NSW 1535
T: (02) 9387 1333 F: (02) 9387 8333
E: egescheit@n-urban.com

HERITAGE ARCHITECT

JACKSON TEECE
Lot 1, Pier 8, Hickson Road, Walsh Bay NSW 2000
T: (02) 9290 2722 F: (02) 9290 1150
E: pmckenzie@jacksonteece.com

LANDSCAPE ARCHITECT

TAYLOR BRAMMER
218 Oxford Street, Woollahra NSW 2025
T: (02) 9387 8955 F: (02) 9387 8155
E: sydney@taylorbrammer.com.au

STRUCTURAL ENGINEER

MOTT MACDONALD HUGHES TRUEMAN
80 Pacific Highway, St Leonards NSW 2065
T: (02) 9439 2633 F: (02) 9438 4505
E: jwilliams@hughestrueman.com.au

CIVIL ENGINEER

MOTT MACDONALD HUGHES TRUEMAN
80 Pacific Highway, St Leonards, NSW 2065
T: (02) 9439 2633 F: (02) 9438 4505
E: mhiggins@hughestrueman.com.au

HYDRAULIC ENGINEER

JHA CONSULTING ENGINEERS
Level 3, 146 Arthur Street, North Sydney
T: (02) 9437 1000 F: (02) 9437 1920
E: david.lund@jhaengineers.com.au

ELECTRICAL ENGINEER

SHELMDERINES
55 Hume Street, Crows Nest, NSW 2065
T: (02) 9438 3024 F: (02) 9438 8709
E: pmatthews@shelmdernes.com.au

QUANTITY SURVEYOR

RIDER LEVITT BUCKNALL
Level 5, 41 McLennan Street, North Sydney
T: (02) 9922 2277 F: (02) 9957 4197
E: j.levitt@rld.com

AQUATIC CONSULTANT

GEOFF NINNES FONG
70 Crown Street, Woollahra, NSW 2011
T: (02) 9332 5100 F: (02) 9331 2963
E: gnf@geoffninnies.com.au

BCA CONSULTANT

BLACKETT MAGUIRE & GOLDSMITH
22-26 Mountain St, Ultimo, NSW 2007
T: (02) 9211 7777 F: (02) 9211 7774
E: adam@bmgplus.com.au

ARBORIST

STUART PITTENDRIGH
38 Marson Avenue, Cheltenham, NSW 2119
T: (02) 9868 2524 F: (02) 9868 2569
E: pittendrigh@stcmail.com.au

TRAFFIC ENGINEER

TRANSPORT & URBAN PLANNING
5/60 Toronto Parade, Sutherland, NSW 2232
T: (02) 9545 1411 F: (02) 9545 1556
E: terry@transurbanplan.com.au

MECHANICAL ENGINEER / SECTION J CONSULTANT

DONNELLEY SIMPSON CLEARLY
50 Hill Street, Roseville, NSW 2069
T: (02) 9416 1177 F: (02) 9416 1174
E: joshua.martens@dsc.com.au

ACCESS CONSULTANT

ACCESSIBLE BUILDING SOLUTIONS
124 Upper Westmoreland Dr, Bonnet Bay, NSW 2228
T: (02) 9526 0276 F: (02) 9526 0896
E: thmoulin@accessible.com.au

GEOTECHNICAL ENGINEER

JEFFREY & KATAUSKAS
PO Box 976, North Ryde, NSW 1570
T: (02) 9588 5000 F: (02) 9588 5001
E: engineers@jkgroup.com.au

ENVIRONMENTAL ENGINEER

ENVIRONMENTAL INVESTIGATION SERVICES
PO Box 976, North Ryde, NSW 1570
T: (02) 9588 5000 F: (02) 9588 5001
E: engineers@jkgroup.com.au

BASIC CONSULTANT

BASIC CERTIFICATE CENTRE
P.O. Box 514, Broadway, NSW 2007
T: (02) 9629 2052 F: (02) 9394 9169
E: peter@basiccertificatecentre.com.au



CLIENT
ANGLICAN RETIREMENT VILLAGES


ILU BLOCK 2
ROOF PLAN

DATE	SCALE @ A1	DRAWN
July 2011	1:200	NW/MR
PROJECT NUMBER	DRAWING No.	ISSUE
2010122	DA303	A

PROJECT
ARV CASTLE HILL
LOBER SQUARE REDEVELOPMENT

Jackson Teece Architecture
Lot 1, Pier 8-9, 23 Hickson Road
Walsh Bay New South Wales 2000 Australia
T: 61 2 9290 2722 F: 61 2 9290 1150
E: sydney@jacksonteece.com
Jackson Teece Chesterton Villages Pty Ltd
Trading as Jackson Teece
ABN 15 083 837 280
Nominated Architect (an Brodie (4275))

JACKSON TEECE

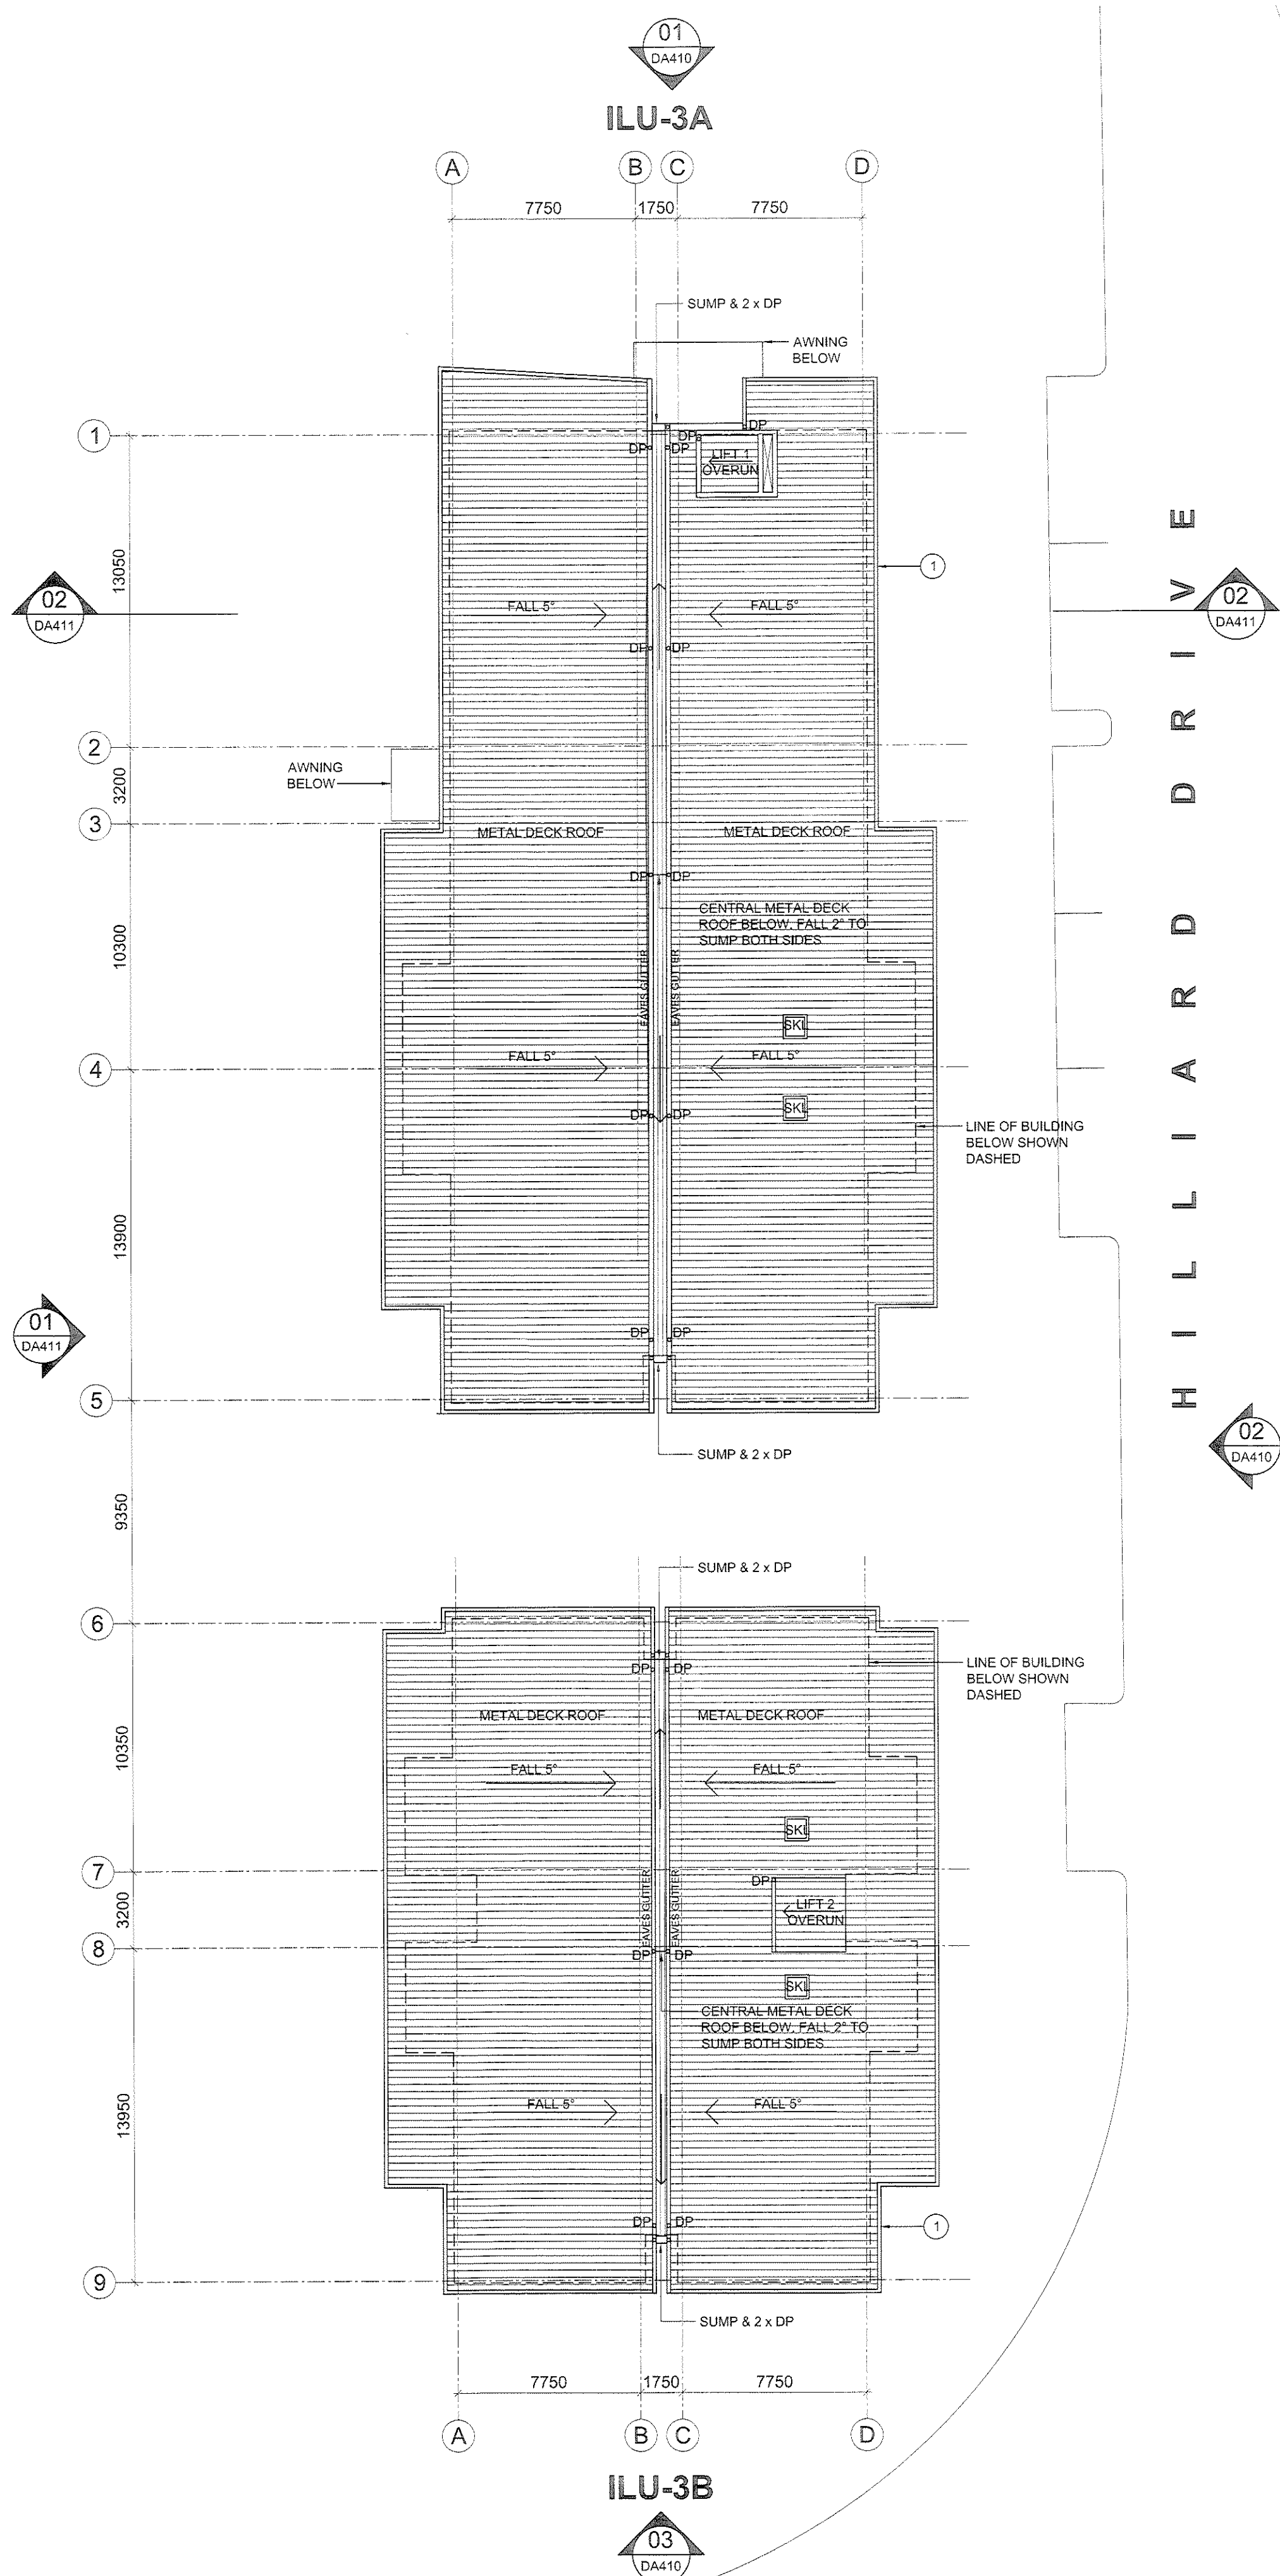

FINISHES LEGEND

- 1 METAL DECK ROOF SHEETING - TYPE 1
- 2 METAL DECK ROOF SHEETING - TYPE 2
- 3 FACE BRICKWORK - TYPE 1
- 4 FACE BRICKWORK - TYPE 2
- 5 FEATURE BRICK - TYPE 1
- 6 RENDERED AND PAINTED CONCRETE
- 7 BALUSTRADE - POWDERCOATED
- 8 ALUMINIUM FRAMED GLAZING
- 9 GLASS LOUVRES
- 10 FIBRE CEMENT SHEET - PAINTED
- 11 SLIDING SCREENS - POWDERCOATED ALUMINIUM
- 12 FIXED SHADING DEVICE - POWDERCOATED ALUMINIUM
- 13 MARINE PLY
- 14 STEEL COLUMNS
- 15 HORIZONTAL SLAT SCREEN
- 16 CONCRETE COLUMN - RENDERED AND PAINTED
- 17 SANDSTONE CLADDING
- 18 OBSCURED GLASS
- 19 GLAZED CURTAIN WALL - CLEAR GLAZING
- 20 COLOURBACK GLASS
- 21 TIMBER CLADDING
- 22 TILE
- 23 FEATURE BRICK - TYPE 2
- 24 VERTICAL LOUVRES - POWDERCOATED ALUMINIUM
- 25 VENTILATION LOUVRES - POWDERCOATED ALUMINIUM
- 26 TILE ROOF
- 27 ROLLER SHUTTER

AMENDMENTS

ISSUE	DESCRIPTION	APPROVED	SIGNED	DATE
A	ISSUE FOR DA	CB	DB	20-12-2011

CONCEPTS AND INFORMATION CONTAINED IN THIS DRAWING ARE COPYRIGHT AND MAY NOT BE REPRODUCED IN WHOLE OR PART OR BY ANY MEANS, WITHOUT THE WRITTEN PERMISSION OF JACKSON TEECE. DO NOT SCALE THIS DRAWING. USE FIGURED DIMENSIONS ONLY. VERIFY ALL PROJECT DIMENSIONS BEFORE COMMENCING ON-SITE WORK OR OFF-SITE FABRICATION. NOTIFY JACKSON TEECE OF ANY DISCREPANCIES AND SEEK INSTRUCTIONS.

THIS DRAWING ISSUE HAS BEEN REVIEWED FOR
DEVELOPMENT APPLICATION

David Gallina
DIRECTOR PROJECT ARCHITECT

PROJECT MANAGER
MORGAN MOORE & ASSOCIATES
Level 2, 4-10 Bridge Street, Pyrmont, NSW 2073
T: (02) 9557 6188 F: (02) 9557 3043
E: richard@morganmoore.com.au

PLANNING CONSULTANT
NEULSTEIN URBAN
PO Box 636 Bondi Junction, NSW 1555
T: (02) 9387 3333 F: (02) 9387 8335
E: neulstein@n-urban.com

HERITAGE ARCHITECT
JACKSON TEECE
Lot 1, Pier 9, Hickson Road, Walsh Bay NSW 2000
T: (02) 9290 2722 F: (02) 9290 1150
E: pmckenzie@jacksonteece.com

LANDSCAPE ARCHITECT
TAYLOR BRAMMER
218 Oxford Street, Woollahra NSW 2025
T: (02) 9367 8855 F: (02) 9367 8155
E: sydney@taylorbrammer.com.au

STRUCTURAL ENGINEER
MOTT MACDONALD HUGHES TRUEMAN
60 Pacific Highway, St Leonards NSW 2055
T: (02) 9439 2633 F: (02) 9438 4505
E: jwilliams@hughestrueman.com.au

CIVIL ENGINEER
MOTT MACDONALD HUGHES TRUEMAN
60 Pacific Highway, St Leonards NSW 2055
T: (02) 9439 2633 F: (02) 9438 4505
E: muggins@hughestrueman.com.au

HYDRAULIC ENGINEER
JHA CONSULTING ENGINEERS
Level 3, 146 Arthur Street, North Sydney
T: (02) 9437 1000 F: (02) 9437 1920
E: david.lund@haengineers.com.au

ELECTRICAL ENGINEER
SHELMERDINES
55 Hume Street, Crows Nest, NSW 2065
T: (02) 9455 9021 F: (02) 9458 8769
E: pmatthews@shelmerdines.com.au

QUANTITY SURVEYOR
RIDER LEVITT BUCKNALL
Level 5, 41 McLaren Street, North Sydney
T: (02) 9922 2277 F: (02) 9957 4197
E: Jeffrey.Gall@au.nb.com

AQUATIC CONSULTANT
GEOFF NINNES FONG
70 Crown Street, Woolloomooloo, NSW 2011
T: (02) 9332 8100 F: (02) 9331 2963
E: gennons@gnfio.com.au

BCA CONSULTANT
BLACKETT MAGUIRE & GOLDSMITH
22-26 Mountain St, Ultimo, NSW 2007
T: (02) 9251 7777 F: (02) 9251 7774
E: adam@bmplusg.com.au

ARBORIST
STUART PITTENDRIGH
38 Mason Avenue, Cheltenham, NSW 2119
T: (02) 9868 2524 F: (02) 9868 2569
E: pittendrigh@stemail.com.au

TRAFFIC ENGINEER
TRANSPORT & URBAN PLANNING
5/90 Toronto Parade, Sutherland, NSW 2232
T: (02) 9545 1411 F: (02) 9545 1556
E: terry@transurbanplan.com.au

MECHANICAL ENGINEER / SECTION J CONSULTANT
DONNELLEY SIMPSON CLEARLY
59 Hill Street, Roseville NSW 2059
T: (+61 2) 3416 1177 F: (+61 2) 94168251
E: Joshua.Martens@dsc.com.au

ACCESS CONSULTANT
ACCESSIBLE BUILDING SOLUTIONS
124 Upper Washington Dr, Bonnet Bay, NSW 2226
T: (02) 9528 0276 F: (02) 9528 0886
E: thmourie@optusnet.com.au

GEOTECHNICAL ENGINEER
JEFFREY & KATAUSKAS
PO Box 976, North Ryde NSW 1670
T: (02) 9888 5000 F: (02) 9888 5001
E: engineers@jkgroup.com.au

ENVIRONMENTAL ENGINEER
ENVIRONMENTAL INVESTIGATION SERVICES
PO Box 976, North Ryde NSW 1670
T: (02) 9888 5000 F: (02) 9888 5001
E: engineers@jkgroup.com.au

BASIC CONSULTANT
BASIC CERTIFICATE CENTRE
P.O. Box 514, Broadway NSW 2007
T: (02) 9929 2052 F: (02) 9394 9169
E: peter@basiccertificatecentre.com.au




CLIENT
ANGLICAN RETIREMENT VILLAGES

ILU BLOCK 3
ROOF PLAN


DATE	SCALE @ A1	DRAWN
August 2011	1:200	NW/MR
PROJECT NUMBER	DRAWING No.	ISSUE
2010122	DA403	A

PROJECT
ARV CASTLE HILL
LOBER SQUARE REDEVELOPMENT

Jackson Teece Architecture
Lot 1, Pier 9-9, 23 Hickson Road,
Walsh Bay New South Wales 2000 Australia
T 61 2 9290 2722 F 61 2 9290 1150
E sydney@jacksonteece.com
Jackson Teece Charlemagne Wills Pty Ltd
Trading as Jackson Teece
ABN 15 083 837 295
Notified Architect Ian Brodie (4275)

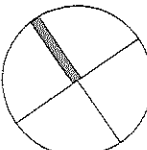

JACKSON TEECE

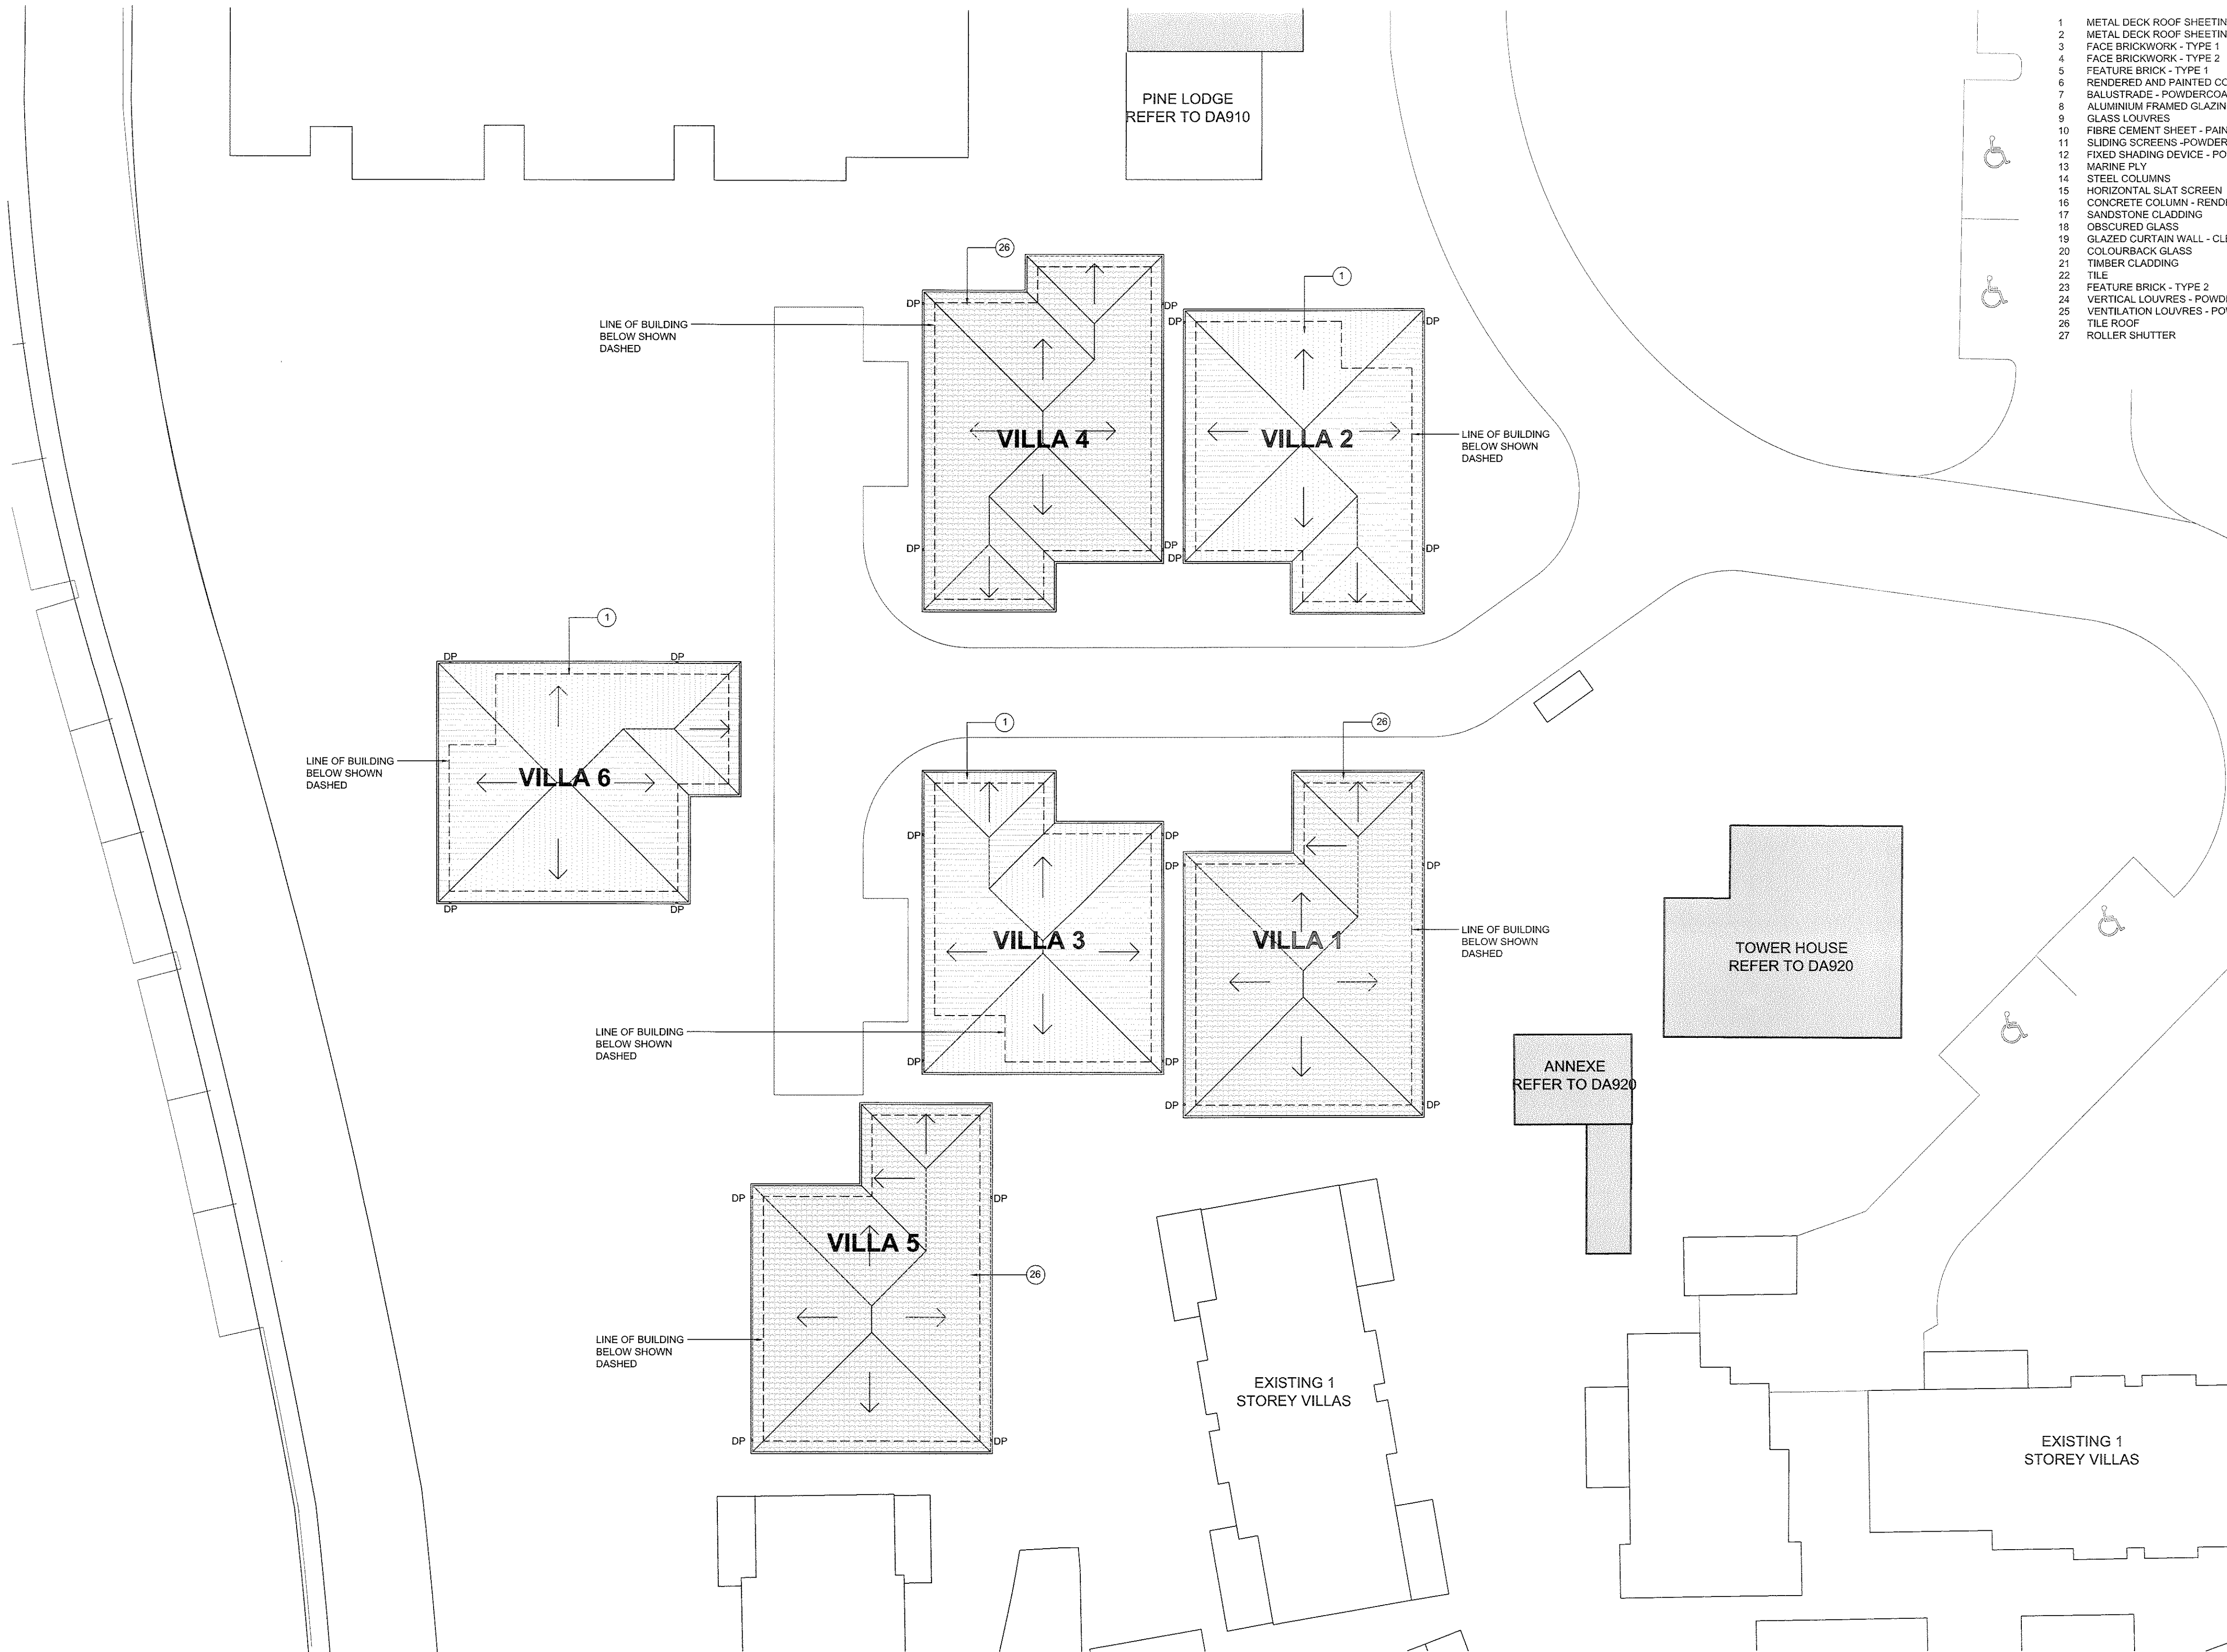

FINISHES LEGEND

- 1 METAL DECK ROOF SHEETING - TYPE 1
- 2 METAL DECK ROOF SHEETING - TYPE 2
- 3 FACE BRICKWORK - TYPE 1
- 4 FACE BRICKWORK - TYPE 2
- 5 FEATURE BRICK - TYPE 1
- 6 RENDERED AND PAINTED CONCRETE
- 7 BALUSTRADE - POWDERCOATED
- 8 ALUMINIUM FRAMED GLAZING
- 9 GLASS LOUVRES
- 10 FIBRE CEMENT SHEET - PAINTED
- 11 SLIDING SCREENS - POWDERCOATED ALUMINIUM
- 12 FIXED SHADING DEVICE - POWDERCOATED ALUMINIUM
- 13 MARINE PLY
- 14 STEEL COLUMNS
- 15 HORIZONTAL SLAT SCREEN
- 16 CONCRETE COLUMN - RENDERED AND PAINTED
- 17 SANDSTONE CLADDING
- 18 OBSCURED GLASS
- 19 GLAZED CURTAIN WALL - CLEAR GLAZING
- 20 COLOURBACK GLASS
- 21 TIMBER CLADDING
- 22 TILE
- 23 FEATURE BRICK - TYPE 2
- 24 VERTICAL LOUVRES - POWDERCOATED ALUMINIUM
- 25 VENTILATION LOUVRES - POWDERCOATED ALUMINIUM
- 26 TILE ROOF
- 27 ROLLER SHUTTER

AMENDMENTS		APPROVED		SIGNED	DATE
ISSUE	DESCRIPTION				
A	ISSUE FOR DA		CB	DB	20-12-2011

CONCEPTS AND INFORMATION CONTAINED IN THIS DRAWING ARE COPYRIGHT AND MAY NOT BE REPRODUCED IN WHOLE OR PART OR BY ANY MEANS, WITHOUT THE WRITTEN PERMISSION OF JACKSON TEECE. DO NOT SCALE THIS DRAWING. USE FIGURED DIMENSIONS ONLY. VERIFY ALL PROJECT DIMENSIONS BEFORE COMMENCING ON-SITE WORK OR OFF-SITE FABRICATION. NOTIFY JACKSON TEECE OF ANY DISCREPANCIES AND SEEK INSTRUCTIONS.

THIS DRAWING ISSUE HAS BEEN REVIEWED FOR
DEVELOPMENT APPLICATION

Daniel T. Teece
DIRECTOR PROJECT ARCHITECT

PROJECT MANAGER
MORGAN MOORE & ASSOCIATES
Level 2, 4-10 Bridge Street, Pymble, NSW 2073
T: (02) 9357 5185 F: (02) 9357 3543
E: richard@morganmoore.com.au

PLANNING CONSULTANT
NEUSTEIN URBAN
PO Box 636 Bondi Junction, NSW 1535
T: (02) 9387 1333 F: (02) 9387 8335
E: egescheit@n-urban.com

HERITAGE ARCHITECT
JACKSON TEECE
Lot 1, Pier 8, Hickson Road, Walsh Bay NSW 2000
T: (02) 9290 2722 F: (02) 9290 1150
E: pmckenzie@jacksonteece.com

LANDSCAPE ARCHITECT
TAYLOR BRAMMER
218 Oxford Street, Woollahra NSW 2025
T: (02) 9387 8855 F: (02) 9387 8155
E: sydney@taylorbrammer.com.au

STRUCTURAL ENGINEER
MOTT MACDONALD HUGHES TRUEMAN
50 Pacific Highway, St Leonards NSW 2055
T: (02) 9439 2633 F: (02) 9438 4505
E: jwilliams@hughestrueman.com.au

CIVIL ENGINEER
MOTT MACDONALD HUGHES TRUEMAN
50 Pacific Highway, St Leonards NSW 2055
T: (02) 9439 2633 F: (02) 9438 4505
E: mhughes@hughestrueman.com.au

HYDRAULIC ENGINEER
JHA CONSULTING ENGINEERS
Level 3, 145 Arthur Street, North Sydney
T: (02) 9437 1000 F: (02) 9437 1920
E: david.lund@jhaengineers.com.au

ELECTRICAL ENGINEER
SHELMERDINES
50 Hume Street, Crows Nest NSW 2065
T: (02) 9438 3021 F: (02) 9438 9709
E: pmattews@shelmerdines.com.au

QUANTITY SURVEYOR
RIDER LEVITT BUCKNALL
Level 6, 41 McLennan Street, North Sydney
T: (02) 9922 2277 F: (02) 9957 4197
E: jeffrey.gall@rldb.com

AQUATIC CONSULTANT
GEOFF NINNES FONG
70 Crown Street, Woollahra NSW 2011
T: (02) 9332 5100 F: (02) 9331 2963
E: gordons@gnfp.com.au

BCA CONSULTANT
BLACKETT MAGUIRE & GOLDSMITH
22-26 Mountain St, Ultara NSW 2007
T: (02) 9211 7777 F: (02) 9211 7774
E: adam@bmplusg.com.au

ARBORIST
STUART PITTENDRIGH
38 Mason Avenue, Chatterham, NSW 2119
T: (02) 9868 2524 F: (02) 9868 2569
E: pittendrigh@gmail.com

TRAFFIC ENGINEER
TRANSPORT & URBAN PLANNING
5/90 Toronto Parade, Sutherland NSW 2232
T: (02) 9545 1411 F: (02) 9545 1558
E: terry@transurbanplan.com.au

MECHANICAL ENGINEER / SECTION J CONSULTANT
DONNELLEY SIMPSON CLEARY
39 Hill Street, Roseville NSW 2059
T: (+61 2) 9416 1177 F: (+61 2) 94168251
E: Joshua.Martens@dsc.com.au

ACCESS CONSULTANT
ACCESSIBLE BUILDING SOLUTIONS
124 Upper Washington Dr, Bonnet Bay NSW 2226
T: (02) 9528 0276 F: (02) 9528 0896
E: thmouris@abstns.com.au

GEOTECHNICAL ENGINEER
JEFFREY & KATAUSKAS
PO Box 976, North Ryde NSW 1670
T: (02) 9888 5000 F: (02) 9888 5001
E: engineers@jkgroup.com.au

ENVIRONMENTAL ENGINEER
ENVIRONMENTAL INVESTIGATION SERVICES
PO Box 976, North Ryde NSW 1670
T: (02) 9888 5000 F: (02) 9888 5001
E: engineers@jkgroup.com.au

BASIC CONSULTANT
BASIC CERTIFICATE CENTRE
P.O. Box 314, Broadway NSW 2007
T: (02) 9029 2052 F: (02) 9394 9169
E: peter@basiccertificatecentre.com.au



CLIENT
ANGLICAN RETIREMENT VILLAGES

VILLA ROOF PLAN

DATE	SCALE @ A1	DRAWN
June 2011	1:200	NW/MR
PROJECT NUMBER	DRAWING No.	ISSUE
2010122	DA501	A

PROJECT
**ARV CASTLE HILL
LOBER SQUARE REDEVELOPMENT**

Jackson Teece Architecture
Lot 1, Pier 8-9, 23 Hickson Road
Walsh Bay New South Wales 2000 Australia
T 61 2 9290 2722 F 61 2 9290 1150
E sydney@jacksonteece.com
Jackson Teece Chesterman Villis Pty Ltd
Trading as Jackson Teece
ABN 15 083 937 290
Nominated Architect Ian Brodie (4279)

JACKSON TEECE