



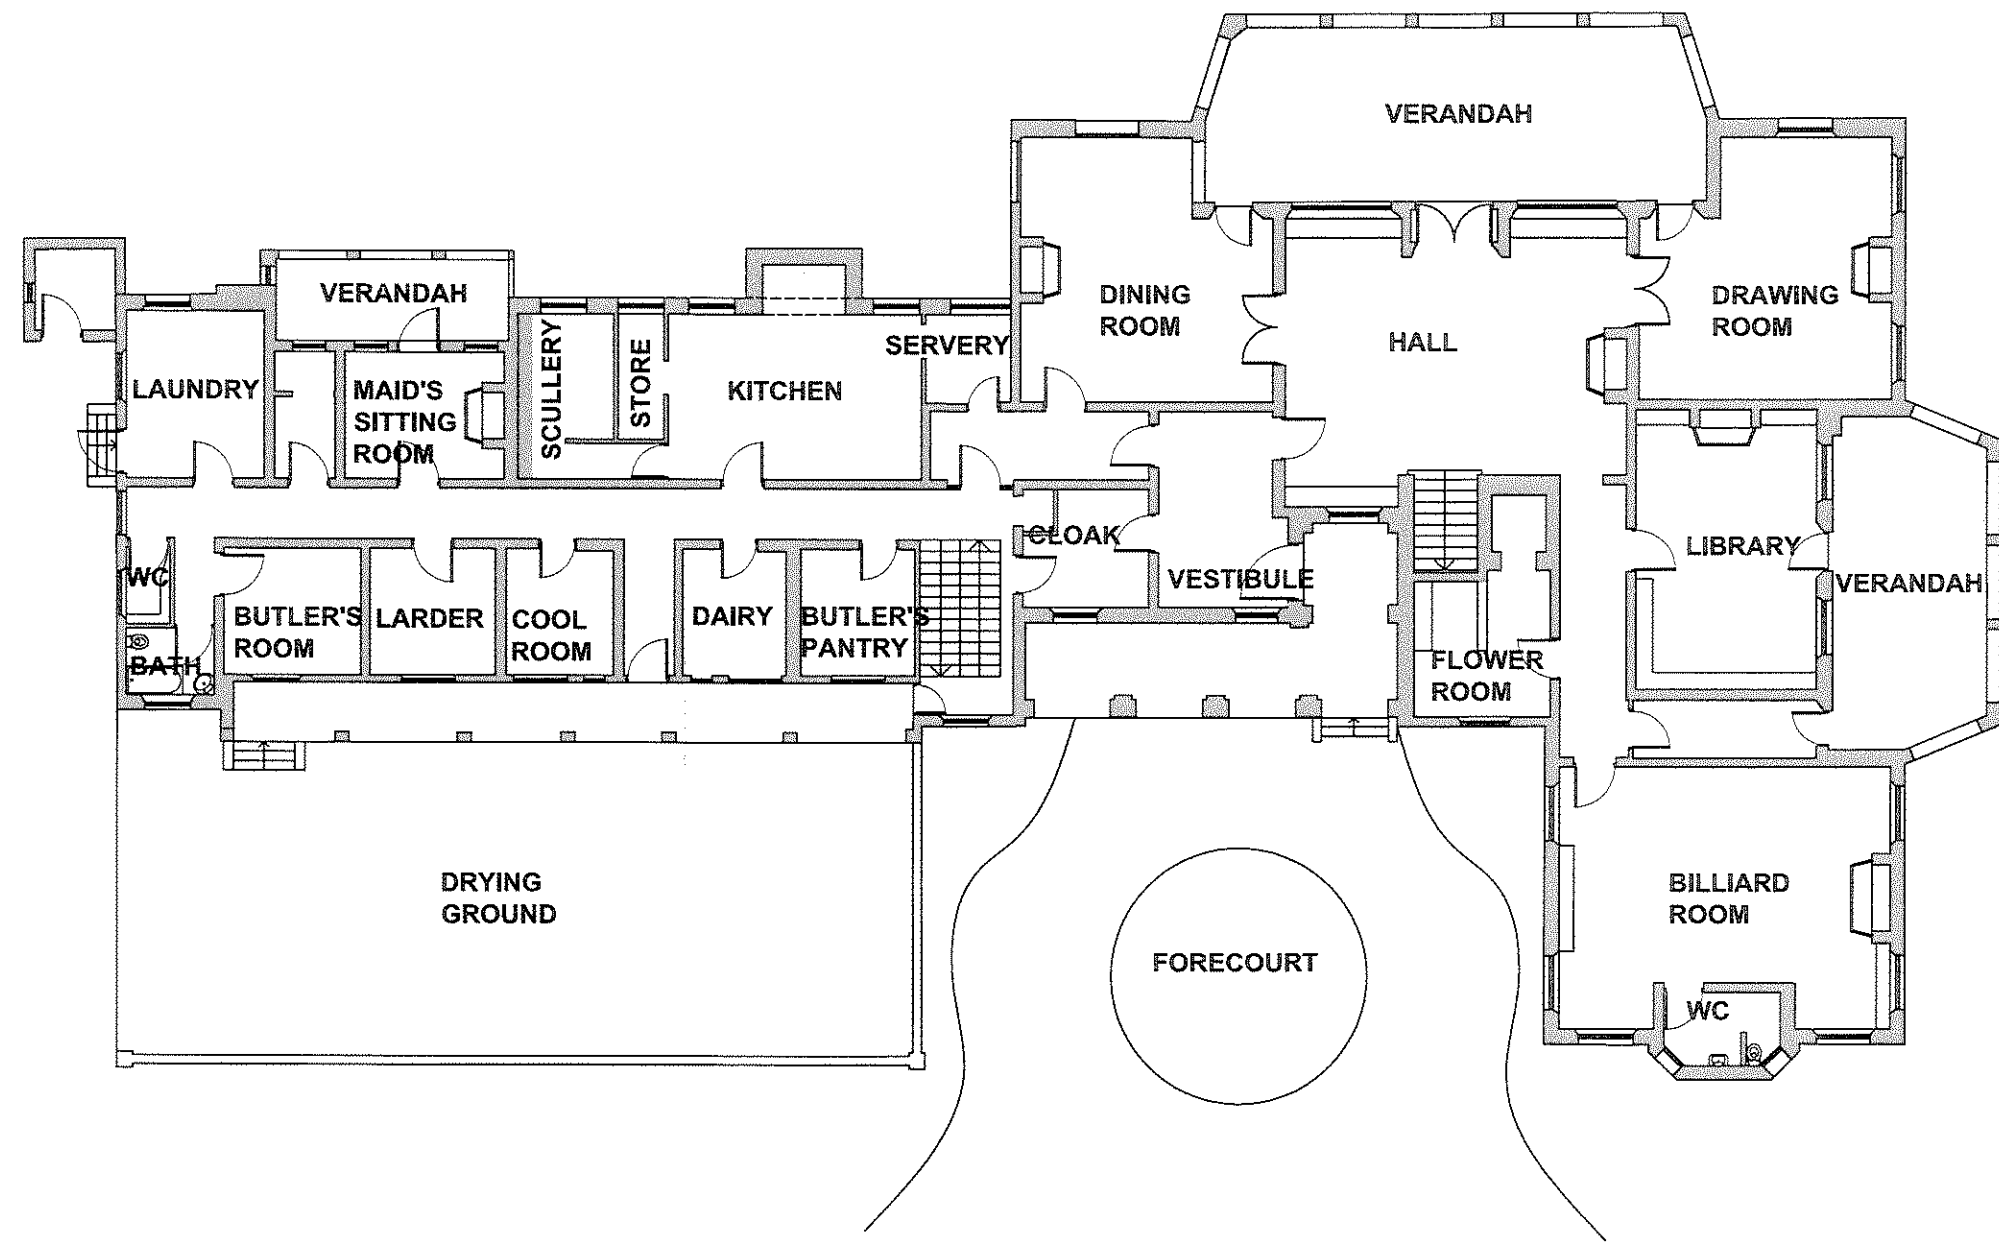

01 GROUND FLOOR PLAN - ORIGINAL LAYOUT, BJ WATERHOUSE 1925  
1:200

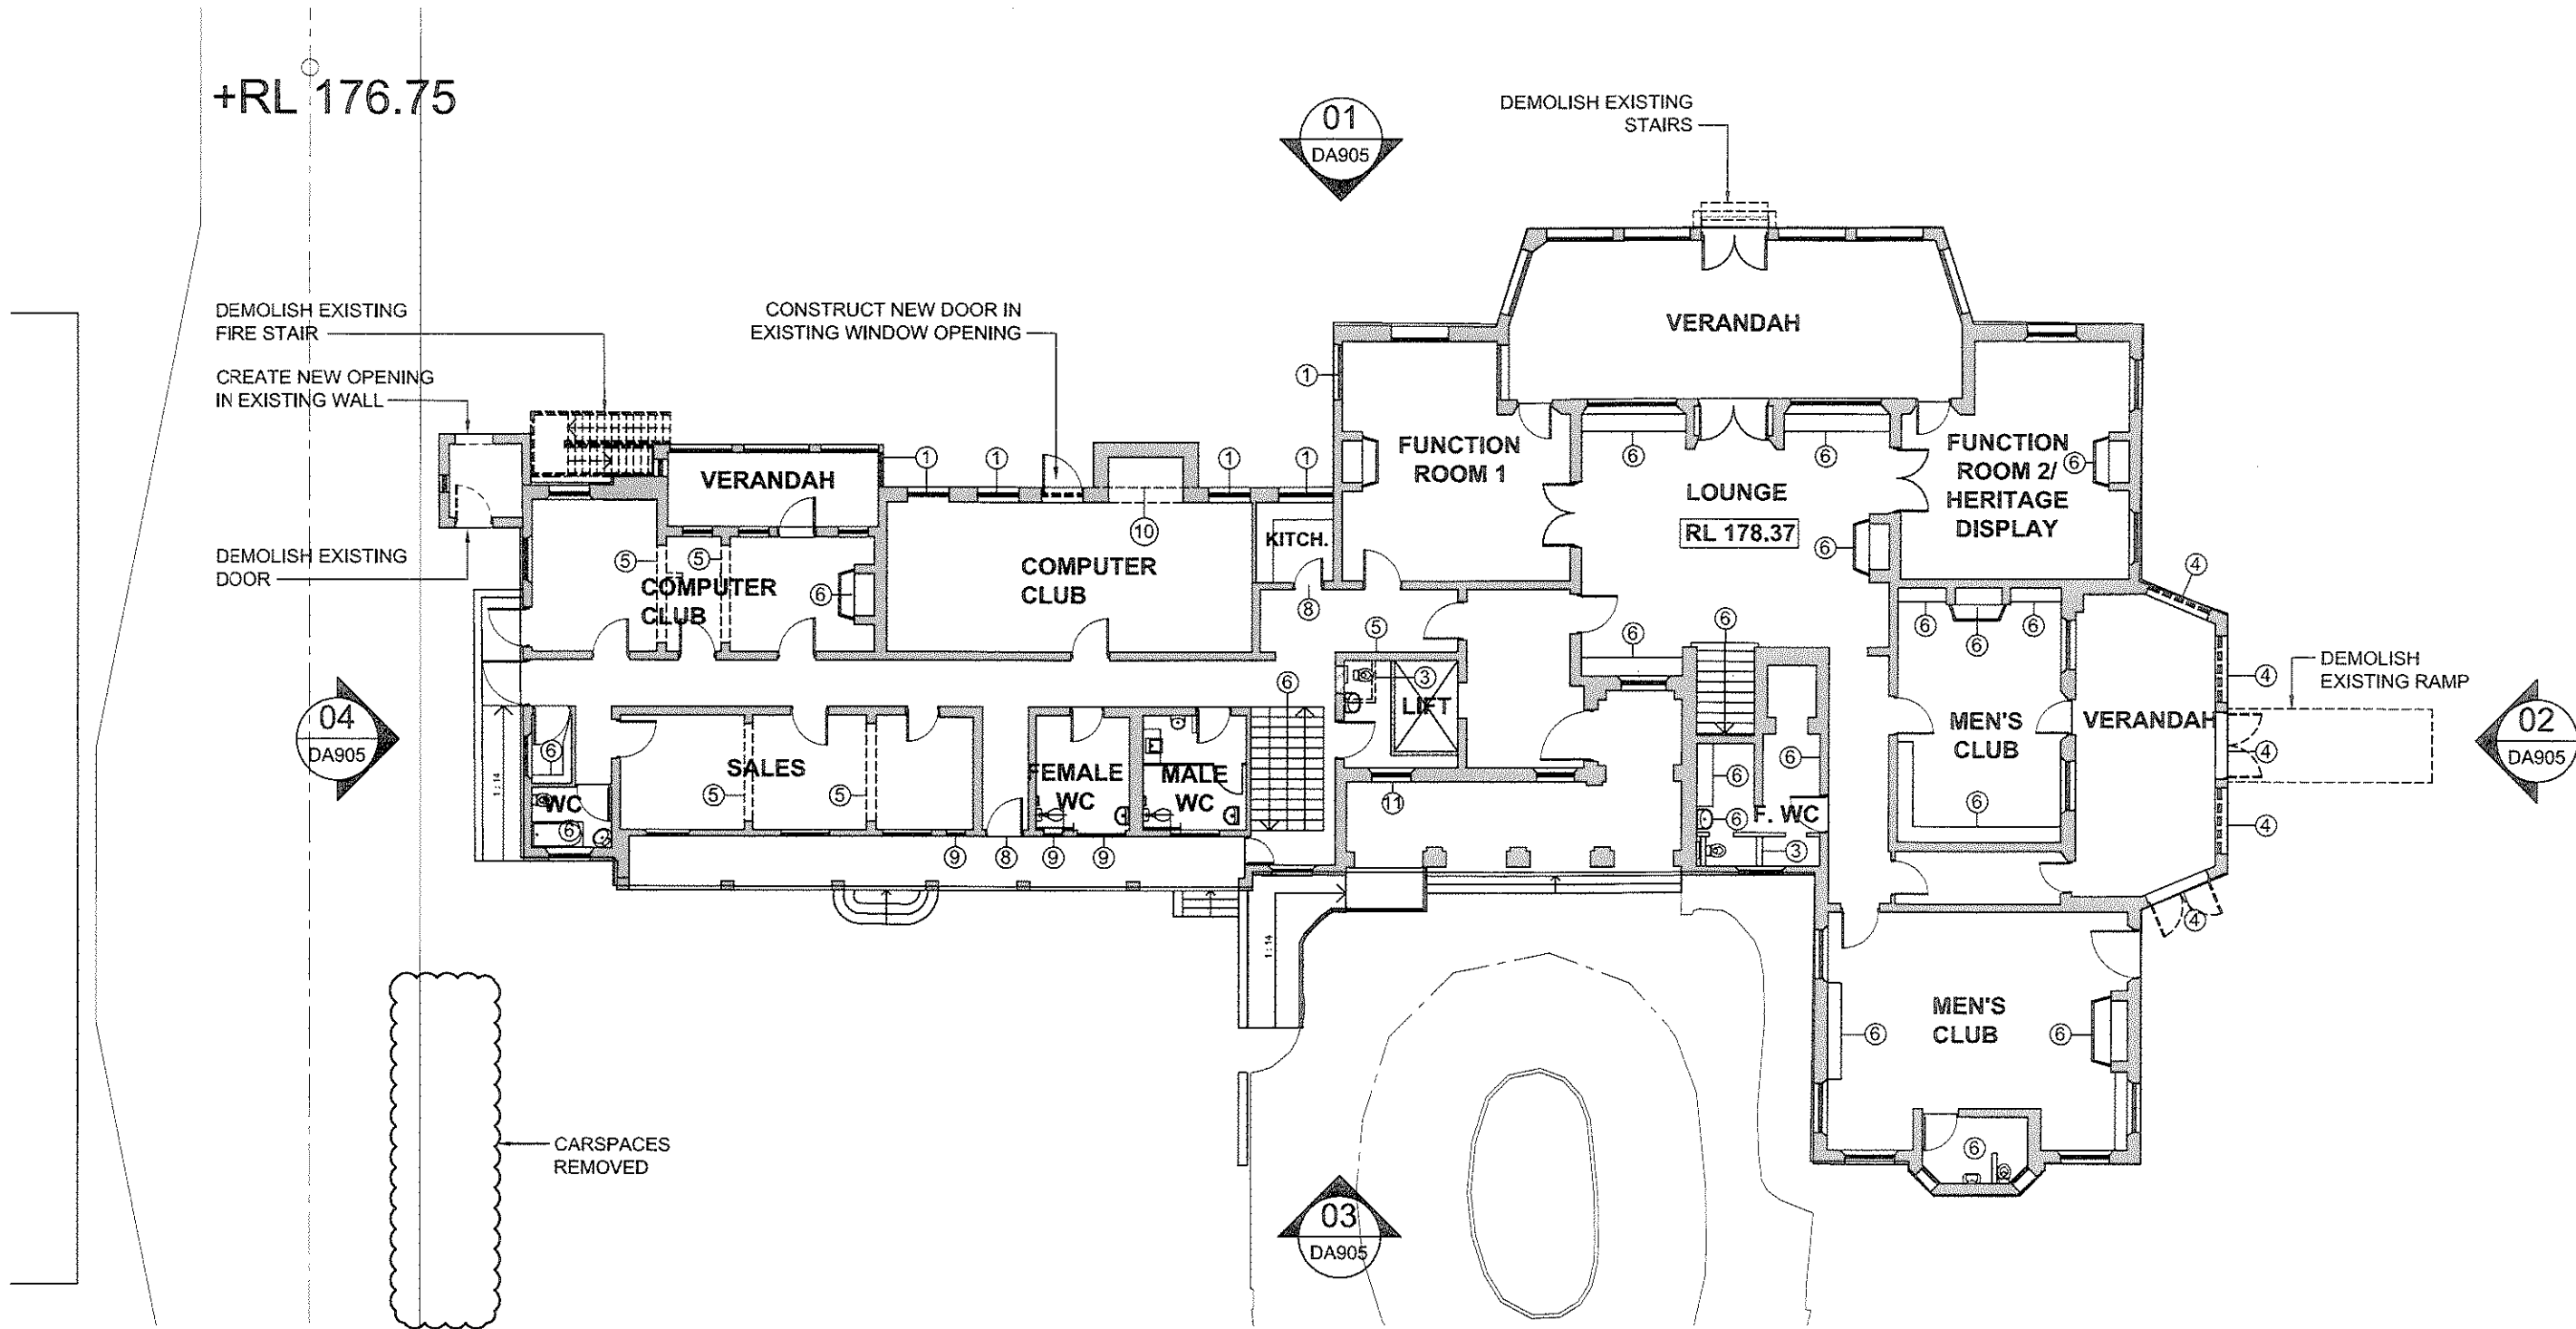

02 GROUND FLOOR PLAN - PROPOSED  
1:200

| KEY                            |                                                 |  |
|--------------------------------|-------------------------------------------------|--|
| 1                              | RECONSTRUCT WINDOW & HIGHLIGHT & WALL AS NEEDED |  |
| 2                              | RECONSTRUCT WALL                                |  |
| 3                              | DEMOLISH WALL                                   |  |
| 4                              | RECONSTRUCT OPEN VERANDAH                       |  |
| 5                              | CREATE NEW OPENING IN EXISTING WALL             |  |
| 6                              | RETAIN & RESTORE                                |  |
| 7                              | REMOVE RECENT WINDOW/DOOR                       |  |
| 8                              | RECONSTRUCT DOOR                                |  |
| 9                              | RECONSTRUCT WINDOW                              |  |
| 10                             | RECONSTRUCT RANGE OPENING                       |  |
| 11                             | RETAIN WINDOW                                   |  |
| EXISTING WALL                  |                                                 |  |
| EXISTING WALL TO BE DEMOLISHED |                                                 |  |
| NEW MASONRY WALL               |                                                 |  |
| NEW STUD WALL                  |                                                 |  |

| AMENDMENTS |                    | APPROVED | SIGNED | DATE       |
|------------|--------------------|----------|--------|------------|
| A          | ISSUE FOR DA       | CB       | DB     | 20-12-2011 |
| B          | CAR SPACES REMOVED | CB       | DB     | 01-06-2012 |

CONCEPTS AND INFORMATION CONTAINED IN THIS DRAWING ARE COPYRIGHT AND MAY NOT BE REPRODUCED IN WHOLE OR PART OR BY ANY MEANS, WITHOUT THE WRITTEN PERMISSION OF JACKSON TEECE. DO NOT SCALE THIS DRAWING. USE FIGURED DIMENSIONS ONLY. VERIFY ALL PROJECT DIMENSIONS BEFORE COMMENCING ON-SITE WORK OR OFF-SITE FABRICATION. NOTIFY JACKSON TEECE OF ANY DISCREPANCIES AND SEEK INSTRUCTIONS.

THIS DRAWING ISSUE HAS BEEN REVIEWED FOR  
DEVELOPMENT APPLICATION  
*Director's Signature*  
DIRECTOR PROJECT ARCHITECT

PROJECT MANAGER  
MORGAN MOORE & ASSOCIATES  
Level 2, 4-10 Bridge Street, Pyrmont, NSW 2073  
T: (02) 9567 6188 F: (02) 9567 3043  
E: richard@morganmoore.com.au

PLANNING CONSULTANT  
NEUSTEIN URBAN  
PO Box 636 Bondi Junction, NSW 1585  
T: (02) 9387 1333 F: (02) 9387 8338  
E: egeschet@n-urban.com

HERITAGE ARCHITECT  
JACKSON TEECE  
Lot 1, Pier 9 Hickson Road, Walsh Bay NSW 2000  
T: (02) 9290 2722 F: (02) 9290 1150  
E: pmckenzie@jacksonteece.com

LANDSCAPE ARCHITECT  
TAYLOR BRAMMER  
218 Oxford Street, Woollahra NSW 2025  
T: (02) 9387 8855 F: (02) 9387 8155  
E: sydney@taylorbrammer.com.au

STRUCTURAL ENGINEER  
MOTT MACDONALD HUGHES TRUEMAN  
60 Pacific Highway, St Leonards NSW 2055  
T: (02) 9439 3633 F: (02) 9438 4505  
E: jwilliams@hughes Truman.com.au

CIVIL ENGINEER  
MOTT MACDONALD HUGHES TRUEMAN  
60 Pacific Highway, St Leonards NSW 2055  
T: (02) 9439 3633 F: (02) 9438 4505  
E: rhuggins@hughes Truman.com.au

HYDRAULIC ENGINEER  
JHA CONSULTING ENGINEERS  
Level 3, 146 Arthur Street, North Sydney  
T: (02) 9437 1000 F: (02) 9437 1920  
E: david.lund@jhaengineers.com.au

ELECTRICAL ENGINEER  
SHELMERDINES  
59 Hume Street, Crows Nest, NSW 2065  
T: (02) 9436 3021 F: (02) 9439 8709  
E: pmatthews@shelmerdines.com.au

QUANTITY SURVEYOR  
RIDER LEVITT BUCKNALL  
Level 5, 41 McLaren Street, North Sydney  
T: (02) 9922 2277 F: (02) 9957 4197  
E: Jeffrey.Gall@au.rlb.com

AQUATIC CONSULTANT  
GEOFF NINNES FONG  
70 Crown Street, Woollahra NSW 2011  
T: (02) 9332 5100 F: (02) 9331 2963  
E: gordon@gnfb.com.au

BCA CONSULTANT  
BLACKETT MAGUIRE & GOLDSMITH  
22-36 Mountain St, Ultimo, NSW 2007  
T: (02) 9211 7777 F: (02) 9211 7774  
E: adam@bmplusg.com.au

ARBORIST  
STUART PITTENDRIGH  
38 Mason Avenue, Cheltenham, NSW 2119  
T: (02) 9868 2524 F: (02) 9868 2569  
E: pittendrigh@ozemail.com.au

TRAFFIC ENGINEER  
TRANSPORT & URBAN PLANNING  
500 Toronto Parade, Sutherland, NSW 2232  
T: (02) 9545 1411 F: (02) 9545 1556  
E: terry@transporturban.com.au

MECHANICAL ENGINEER / SECTION J CONSULTANT  
DONNELLEY SIMPSON CLEARY  
59 Hume Street, Roseville NSW 2059  
T: (+61 2) 9416 1177 F: (+61 2) 9416 8251  
E: Joshua.Martens@dsc.com.au

ACCESS CONSULTANT  
ACCESSIBLE BUILDING SOLUTIONS  
124 Upper Washington Dr, Bonnet Bay, NSW 2226  
T: (02) 9528 0276 F: (02) 9528 0896  
E: thnourie@optusnet.com.au

GEO-TECHNICAL ENGINEER  
JEFFREY & KATAUSKAS  
PO Box 976, North Ryde NSW 1670  
T: (02) 9888 5000 F: (02) 9888 5001  
E: engineers@jkgroup.com.au

ENVIRONMENTAL ENGINEER  
ENVIRONMENTAL INVESTIGATION SERVICES  
PO Box 976, North Ryde NSW 1670  
T: (02) 9888 5000 F: (02) 9888 5001  
E: engineers@jkgroup.com.au

BASIX CONSULTANT  
BASIX CERTIFICATE CENTRE  
P.O. Box 814, Broadway NSW 2007  
T: (02) 9029 2052 F: (02) 8384 9169  
E: peter@basixcertificatecentre.com.au



CLIENT  
ANGLICAN RETIREMENT VILLAGES


## LOBER HOUSE GROUND FLOOR PLAN CONSERVATION WORKS

|                |             |       |
|----------------|-------------|-------|
| DATE           | SCALE @ A1  | DRAWN |
| November 2011  | 1:200       | DH    |
| PROJECT NUMBER | DRAWING No. | ISSUE |
| 2010122        | DA900       | B     |


PROJECT  
ARV CASTLE HILL  
LOBER SQUARE REDEVELOPMENT

Jackson Teece Architecture  
Lot 1, Pier 8-9, 23 Hickson Road  
Walsh Bay New South Wales 2000 Australia  
T 61 2 9290 2722 F 61 2 9290 1150  
E sydney@jacksonteece.com  
Jackson Teece Chesterman Willis Pty Ltd  
Trading as Jackson Teece  
ABN 15 083 857 290  
Nominated Architect (an Brodie (4275))

# JACKSON TEECE

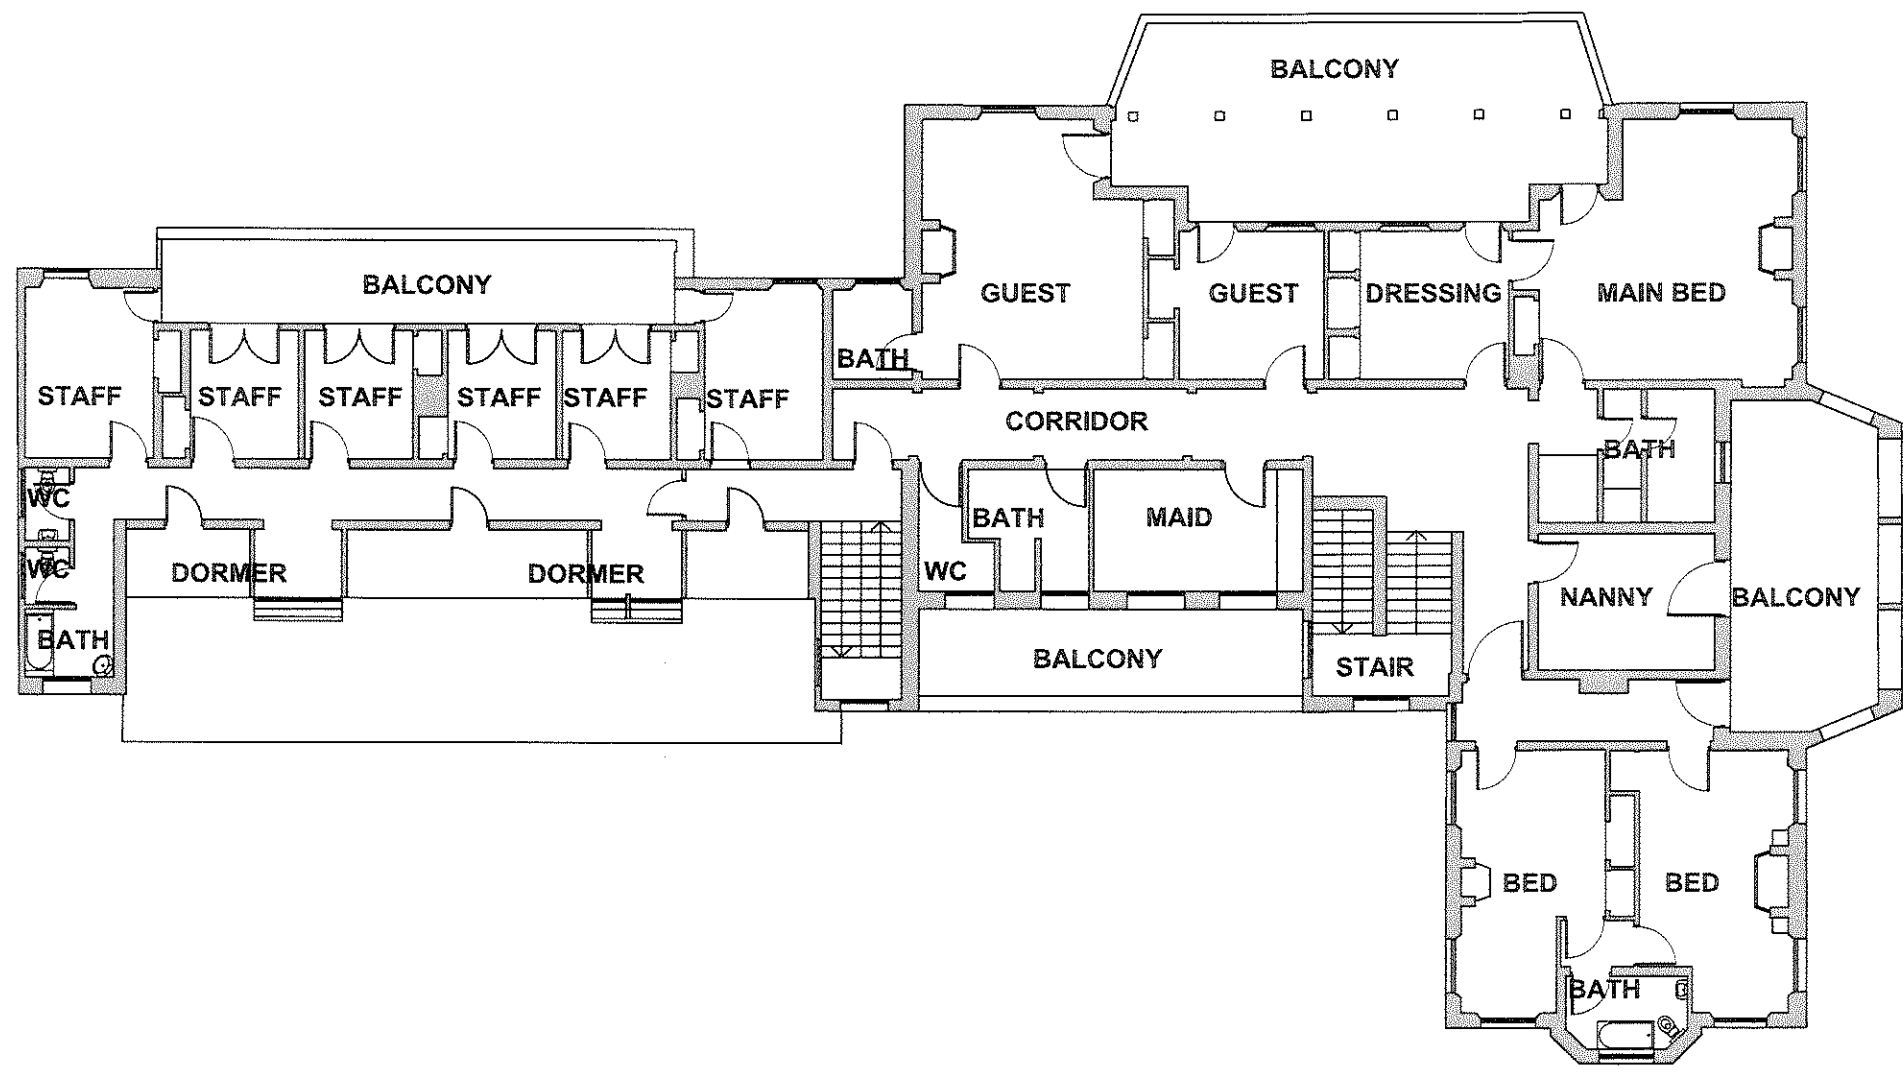

01 FIRST FLOOR - ORIGINAL LAYOUT, BJ WATERHOUSE 1925  
1:200

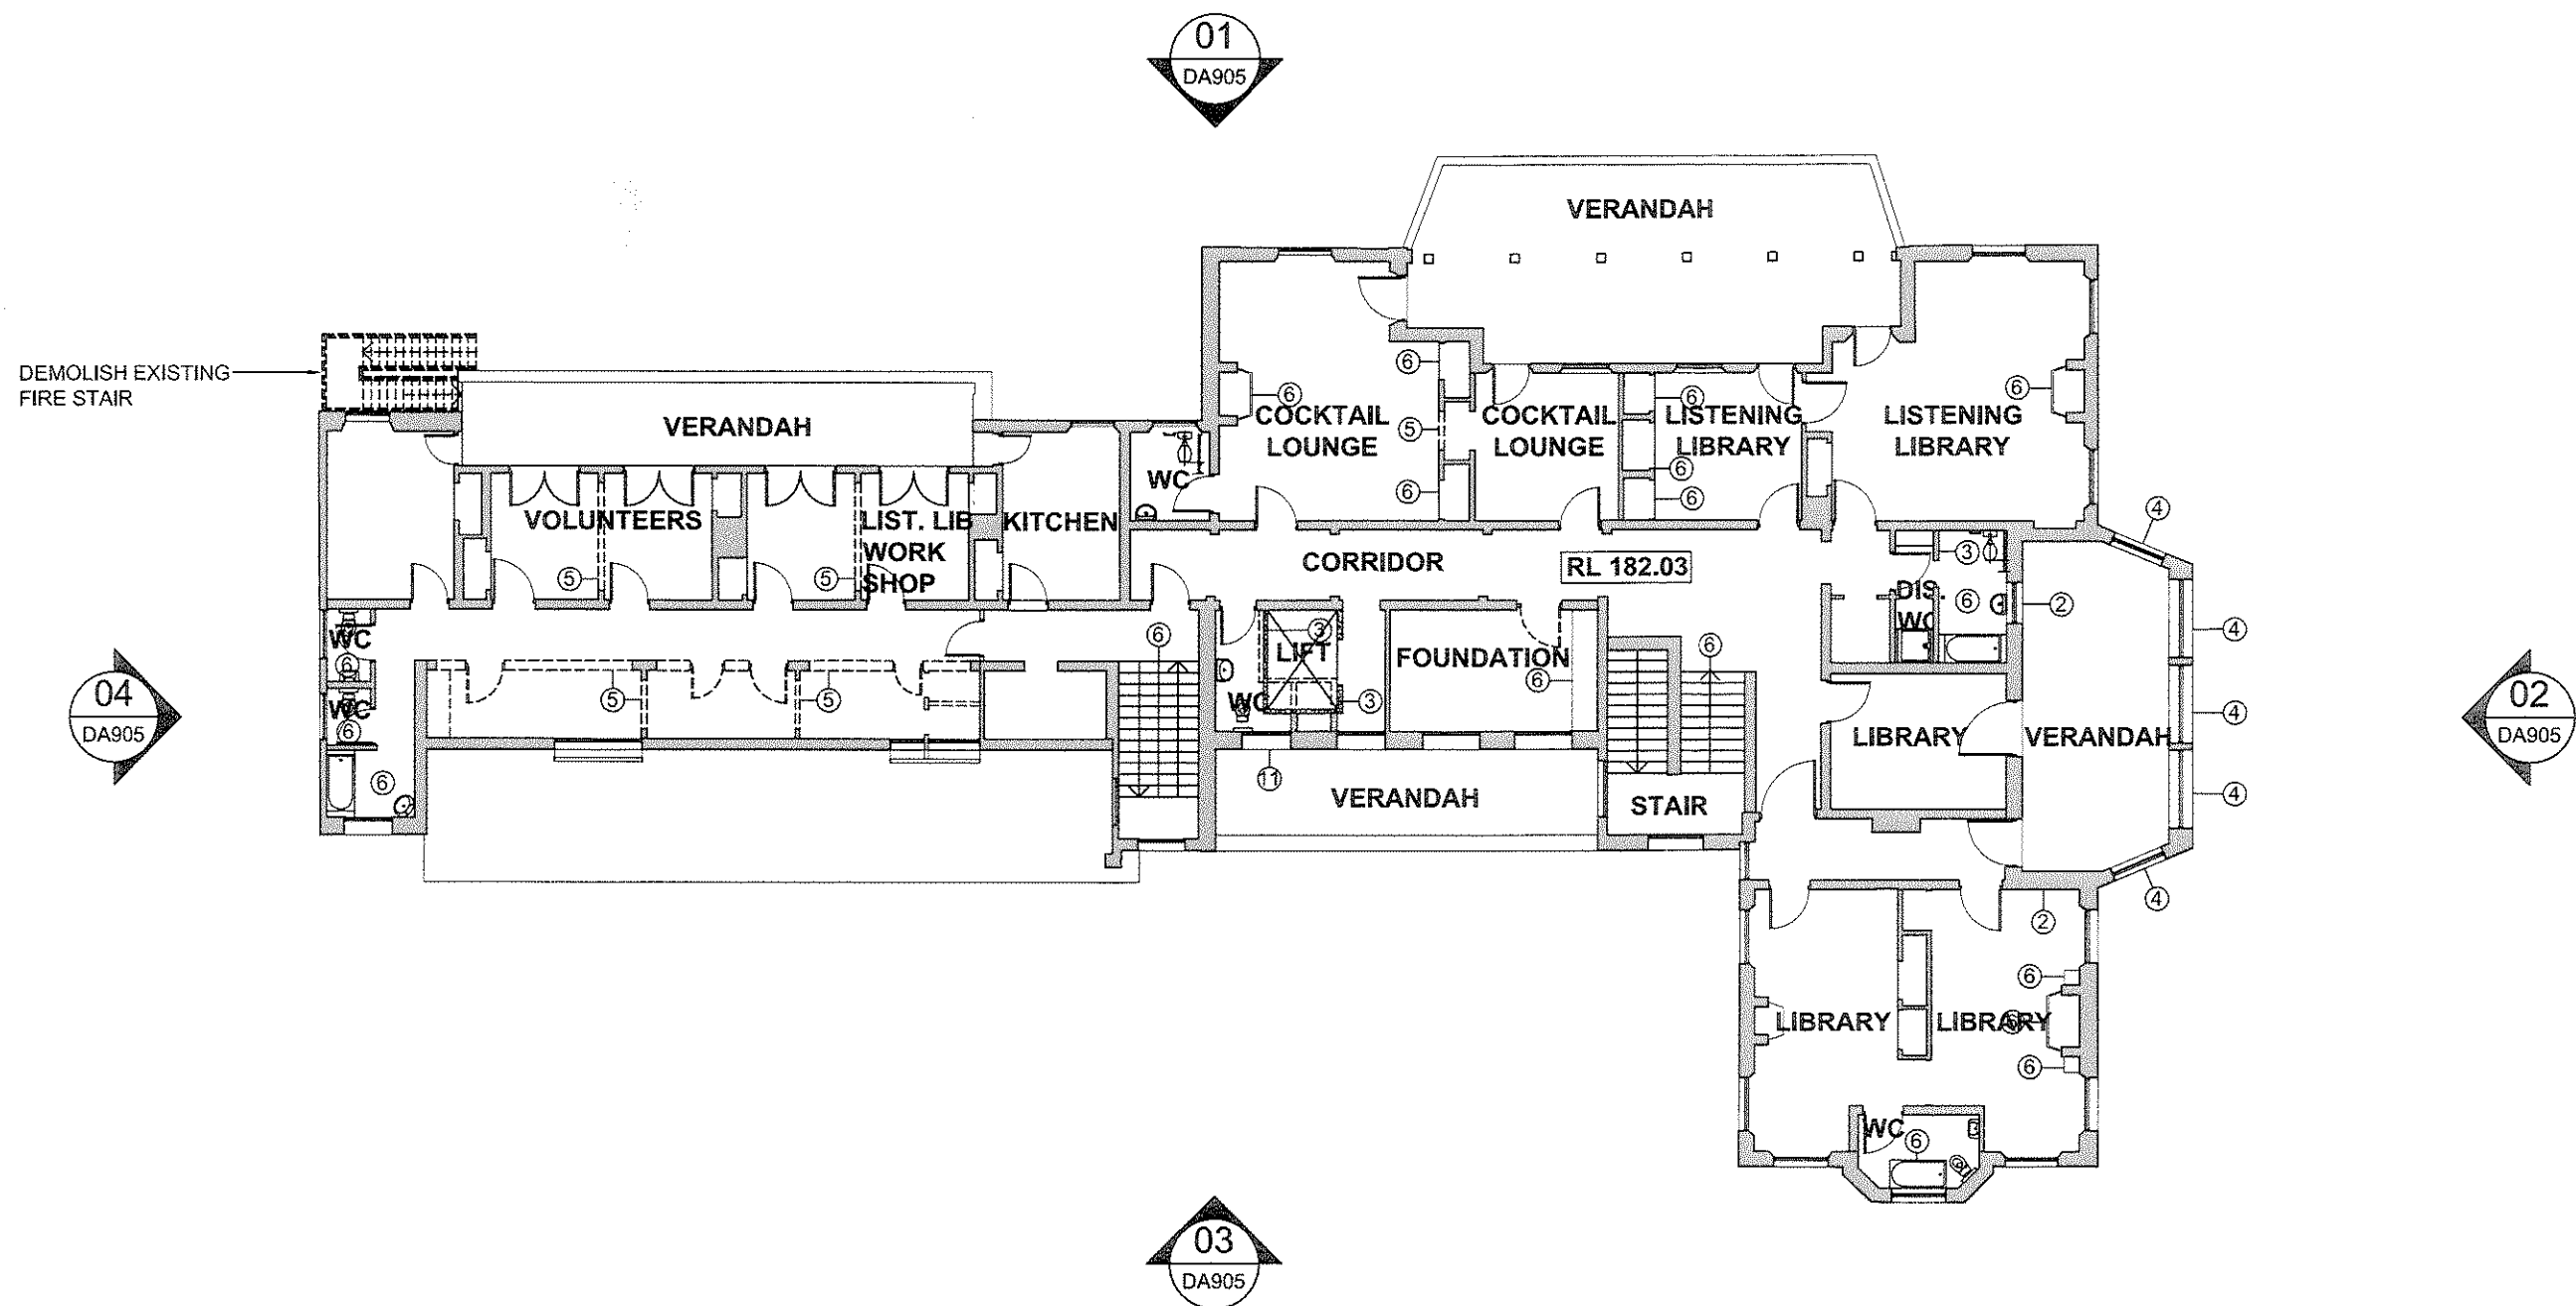

02 FIRST FLOOR PLAN - PROPOSED  
1:200

| KEY |                                                 |
|-----|-------------------------------------------------|
| 1   | RECONSTRUCT WINDOW & HIGHLIGHT & WALL AS NEEDED |
| 2   | RECONSTRUCT WALL                                |
| 3   | DEMOLISH WALL                                   |
| 4   | RECONSTRUCT OPEN VERANDAH                       |
| 5   | CREATE NEW OPENING IN EXISTING WALL             |
| 6   | RETAIN & RESTORE                                |
| 7   | REMOVE RECENT WINDOW/DOOR                       |
| 8   | RECONSTRUCT DOOR                                |
| 9   | RECONSTRUCT WINDOW                              |
| 10  | RECONSTRUCT RANGE OPENING                       |
| 11  | RETAIN WINDOW                                   |
| --- | EXISTING WALL                                   |
| --- | EXISTING WALL TO BE DEMOLISHED                  |
| --- | NEW MASONRY WALL                                |
| --- | NEW STUD WALL                                   |

| AMENDMENTS |              | APPROVED | SIGNED | DATE       |
|------------|--------------|----------|--------|------------|
| ISSUE      | DESCRIPTION  |          |        |            |
| A          | ISSUE FOR DA | CB       | DB     | 20-12-2011 |

CONCEPTS AND INFORMATION CONTAINED IN THIS DRAWING ARE COPYRIGHT AND MAY NOT BE REPRODUCED IN WHOLE OR PART OR BY ANY MEANS, WITHOUT THE WRITTEN PERMISSION OF JACKSON TEECE. DO NOT SCALE THIS DRAWING. USE FIGURED DIMENSIONS ONLY. VERIFY ALL PROJECT DIMENSIONS BEFORE COMMENCING ON-SITE WORK OR OFF-SITE FABRICATION. NOTIFY JACKSON TEECE OF ANY DISCREPANCIES AND SEEK INSTRUCTIONS.

THIS DRAWING ISSUE HAS BEEN REVIEWED FOR  
DEVELOPMENT APPLICATION  
*David Gellie*  
DIRECTOR PROJECT ARCHITECT

PROJECT MANAGER  
MORGAN MOORE & ASSOCIATES  
Level 2, 4-10 Bridge Street, Pyrmble, NSW 2073  
T: (02) 9167 6188 F: (02) 9957 3043  
E: richard@morganmoore.com.au

PLANNING CONSULTANT  
NEUSTEIN URBAN  
PO Box 636 Bondi Junction, NSW 1535  
T: (02) 8387 1333 F: (02) 8387 8335  
E: egeschelt@n-urban.com

HERITAGE ARCHITECT  
JACKSON TEECE  
Lot 1, Pier 8, Hickson Road, Walsh Bay NSW 2000  
T: (02) 9290 2722 F: (02) 9290 1150  
E: pmckenzie@jacksonteece.com

LANDSCAPE ARCHITECT  
TAYLOR BRAMMER  
218 Oxford Street, Woollahra NSW 2025  
T: (02) 9387 8855 F: (02) 9387 8155  
E: sydney@taylorbrammer.com.au

STRUCTURAL ENGINEER  
MOTT MACDONALD HUGHES TRUEMAN  
60 Pacific Highway, St Leonards NSW 2065  
T: (02) 9439 2633 F: (02) 9438 4505  
E: jwilliams@hughestrueman.com.au

CIVIL ENGINEER  
MOTT MACDONALD HUGHES TRUEMAN  
60 Pacific Highway, St Leonards NSW 2065  
T: (02) 9439 2633 F: (02) 9438 4505  
E: m Higgins@hughestrueman.com.au

HYDRAULIC ENGINEER  
JHA CONSULTING ENGINEERS  
Level 3, 146 Arthur Street, North Sydney  
T: (02) 9437 1000 F: (02) 9437 1520  
E: david.lund@jhaengineers.com.au

ELECTRICAL ENGINEER  
SHELMEERDINES  
55 Hume Street, Crows Nest, NSW 2065  
T: (02) 9438 3021 F: (02) 9438 8789  
E: pmattthews@shelmerdines.com.au

QUANTITY SURVEYOR  
RIDER LEVITT BUCKNALL  
Level 5, 41 McLaren Street, North Sydney  
T: (02) 9522 2277 F: (02) 9557 4197  
E: Jeffrey.Gellie@au.rlb.com

AQUATIC CONSULTANT  
GEOFF NINNES FONG  
70 Crown Street, Woolloomooloo, NSW 2011  
T: (02) 9332 5100 F: (02) 9331 2963  
E: gordonf@gnfb.com.au

BCA CONSULTANT  
BLACKETT MAGUIRE & GOLDSMITH  
22-36 Mountain St, Ultimo, NSW 2007  
T: (02) 9211 7777 F: (02) 9211 7774  
E: adam@bmplusg.com.au

ARBORIST  
STUART PITTENDRIGH  
38 Mason Avenue, Cheltenham, NSW 2119  
T: (02) 9868 2524 F: (02) 9868 2569  
E: pittendrigh@ozemail.com.au

TRAFFIC ENGINEER  
TRANSPORT & URBAN PLANNING  
5/60 Toronto Parade, Sutherland, NSW 2232  
T: (02) 9545 1411 F: (02) 9545 1558  
E: terry@transporturbanplanning.com.au

MECHANICAL ENGINEER / SECTION J CONSULTANT  
DONNELLEY SIMPSON CLEARY  
59 Hill Street, Roseville NSW 2069  
T: (+61 2) 9416 1177 F: (+61 2) 9416 2511  
E: Joshua.Martens@dsc.com.au

ACCESS CONSULTANT  
ACCESSIBLE BUILDING SOLUTIONS  
124 Upper Washington Dr, Bonnet Bay, NSW 2226  
T: (02) 9528 0276 F: (02) 9528 0896  
E: thmoutie@optusnet.com.au

GEOTECHNICAL ENGINEER  
JEFFREY & KATAUSKAS  
PO Box 976, North Ryde NSW 1670  
T: (02) 9888 5000 F: (02) 9888 5001  
E: engineers@jkgroup.com.au

ENVIRONMENTAL ENGINEER  
ENVIRONMENTAL INVESTIGATION SERVICES  
PO Box 976, North Ryde NSW 1670  
T: (02) 9888 5000 F: (02) 9888 5001  
E: engineers@jkgroup.com.au

BASIX CONSULTANT  
BASIX CERTIFICATE CENTRE  
P O Box 614, Broadmeadow NSW 2007  
T: (02) 9029 2952 F: (02) 9394 9169  
E: peter@basixcertificatecentres.com.au



CLIENT  
ANGLICAN RETIREMENT VILLAGES


## LOBER HOUSE FIRST FLOOR PLAN CONSERVATION WORKS

| DATE           | SCALE @ A1  | DRAWN |
|----------------|-------------|-------|
| November 2011  | 1:200       | DH    |
| PROJECT NUMBER | DRAWING No. | ISSUE |
| 2010122        | DA901       | A     |


PROJECT  
ARV CASTLE HILL  
LOBER SQUARE REDEVELOPMENT

Jackson Teece Architecture  
Lot 1, Pier 8-9, 23 Hickson Road  
Walsh Bay New South Wales 2000 Australia  
T 61 2 9290 2722 F 61 2 9290 1150  
E sydney@jacksonteece.com  
Jackson Teece Chesterman Wills Pty Ltd  
Trading as Jackson Teece  
ABN: 15 063 837 200  
Nominated Architect Ian Brodie (4275)


JACKSON TEECE

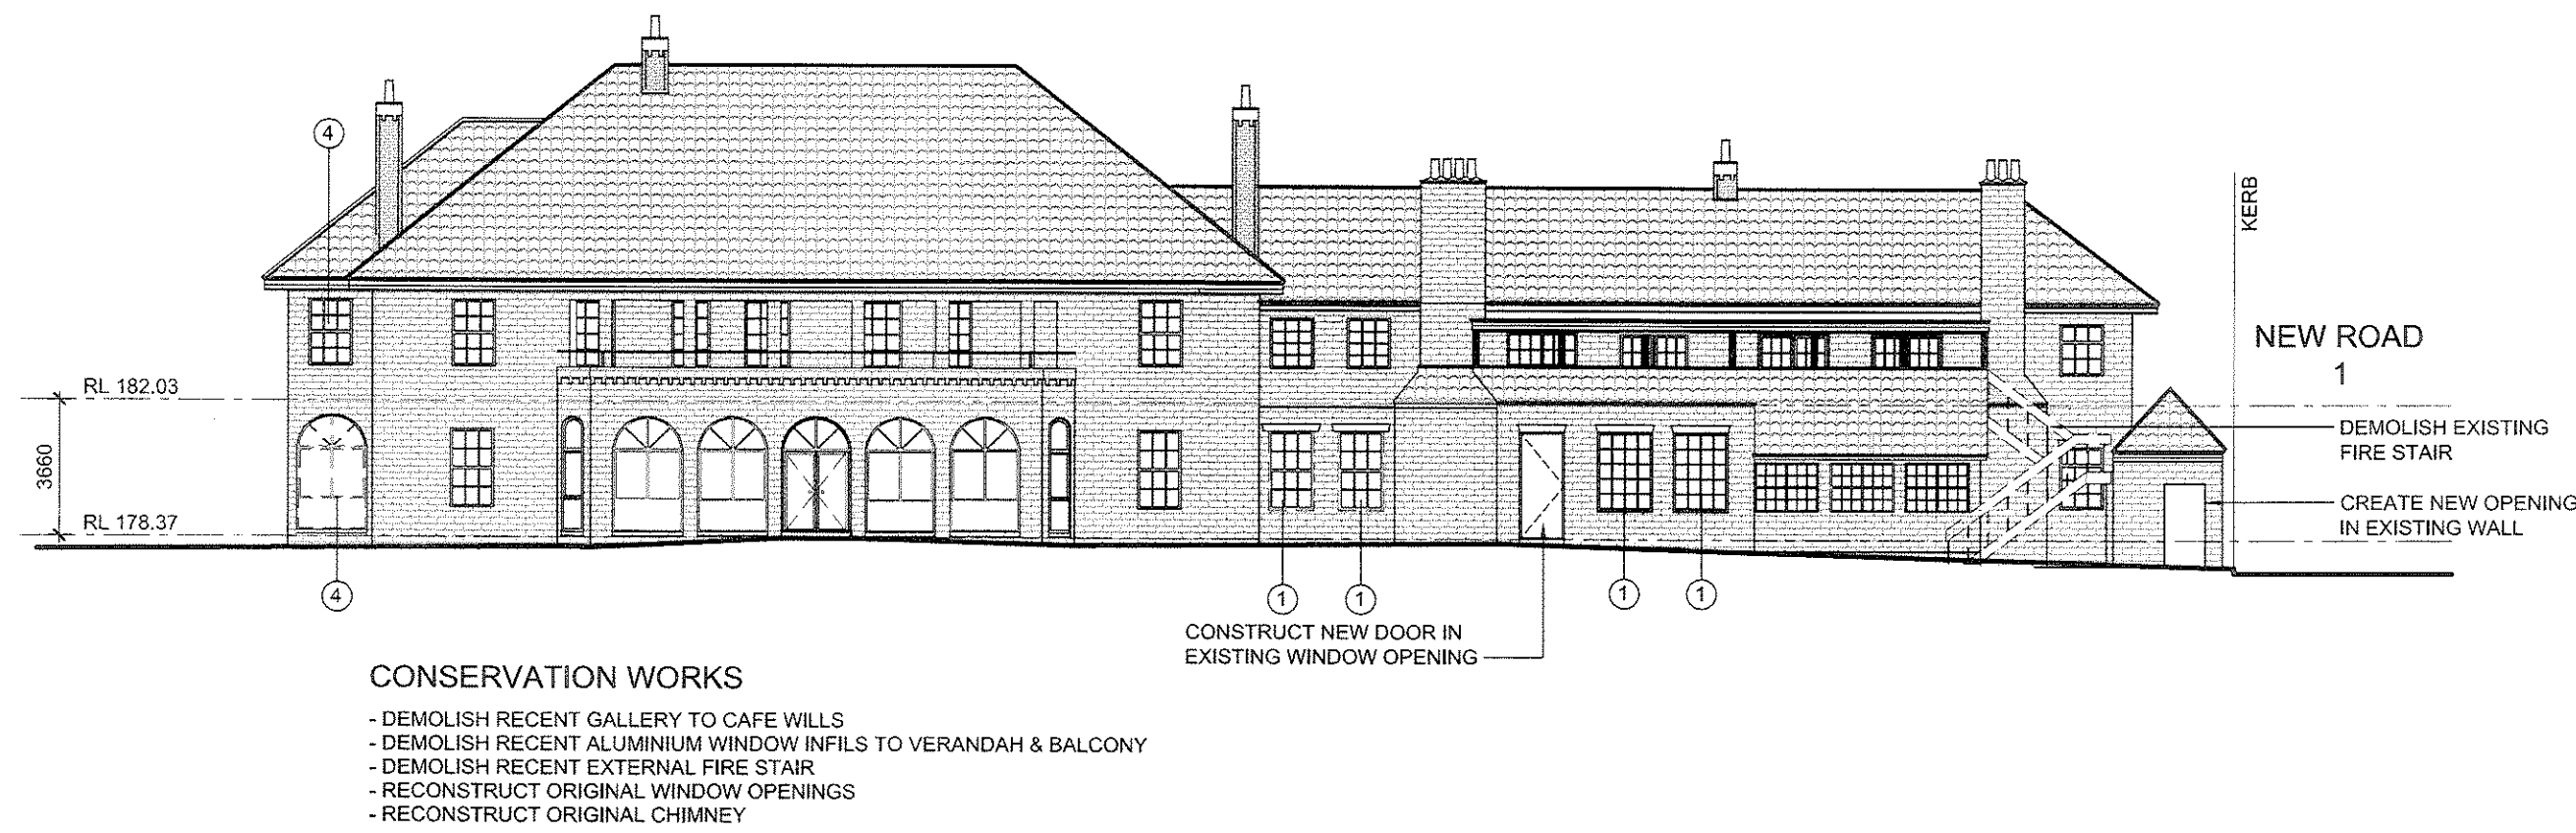

01 NORTH ELEVATION  
1:200

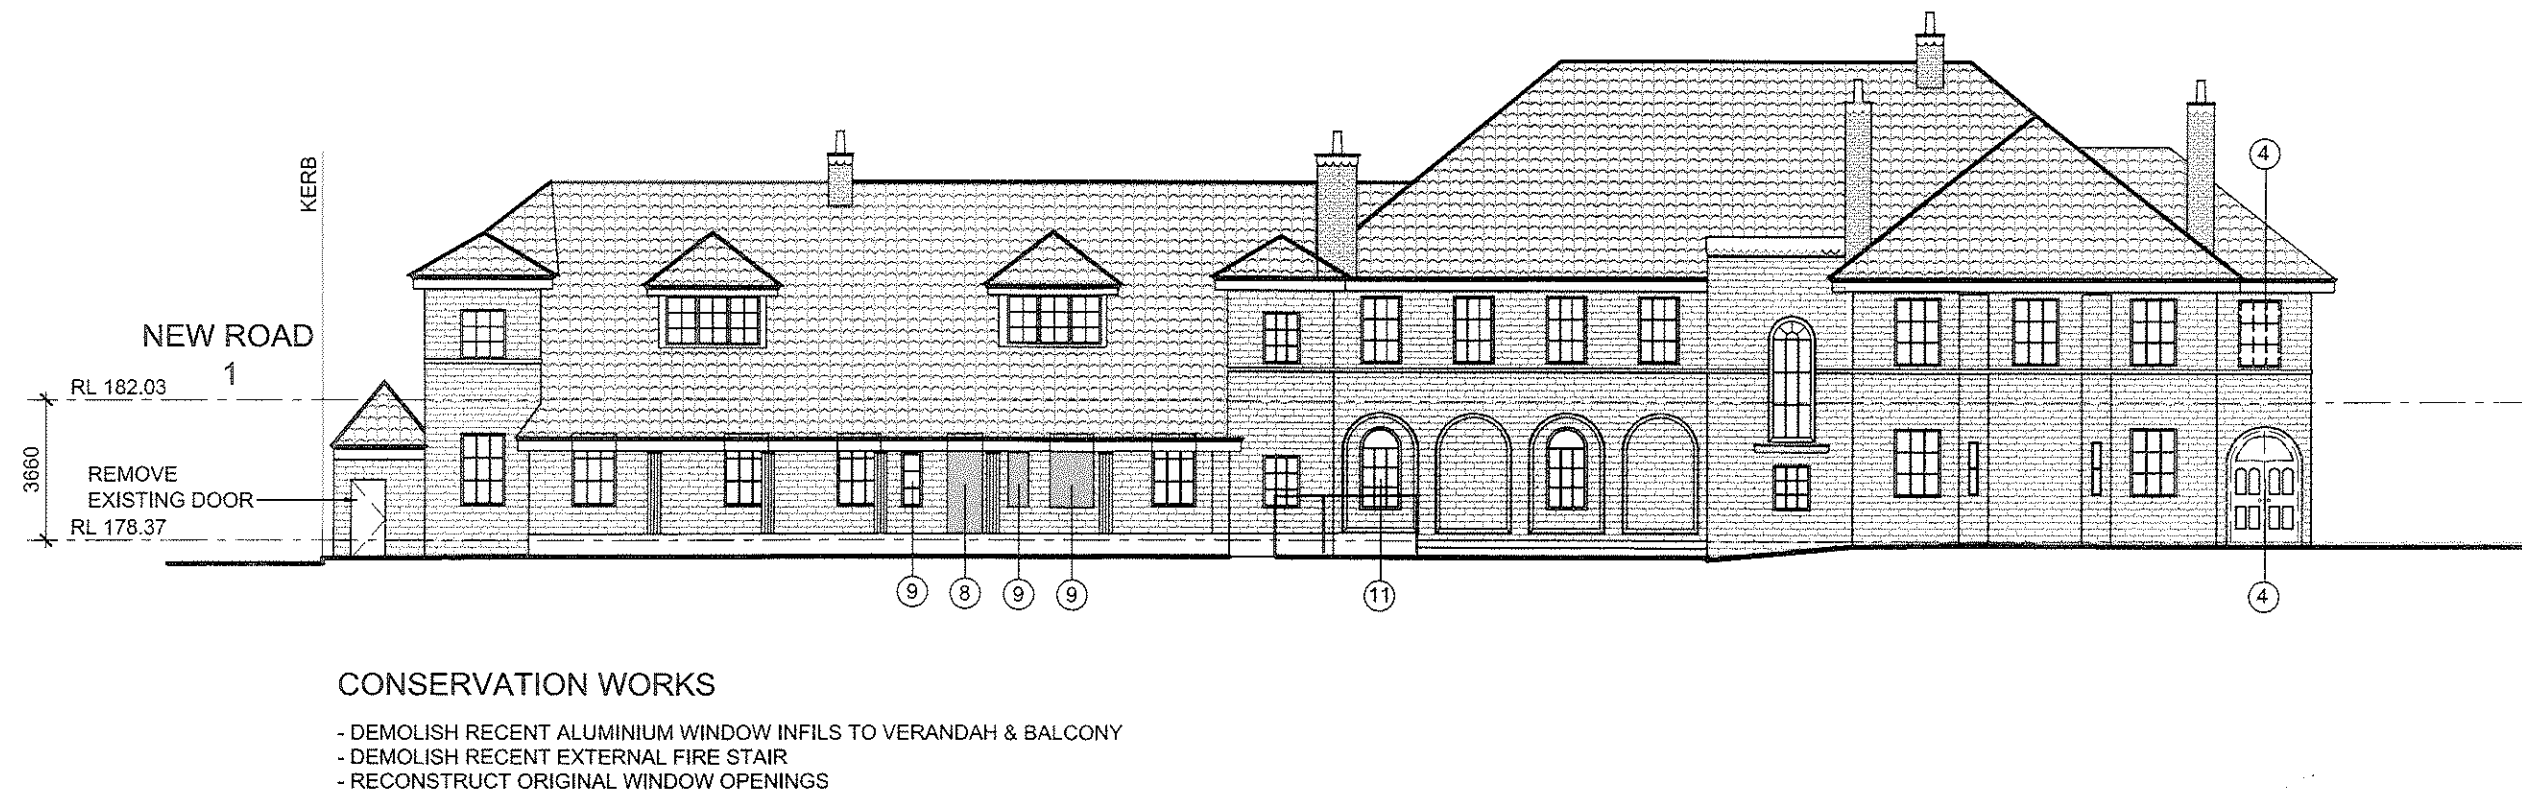

03 SOUTH ELEVATION  
1:200

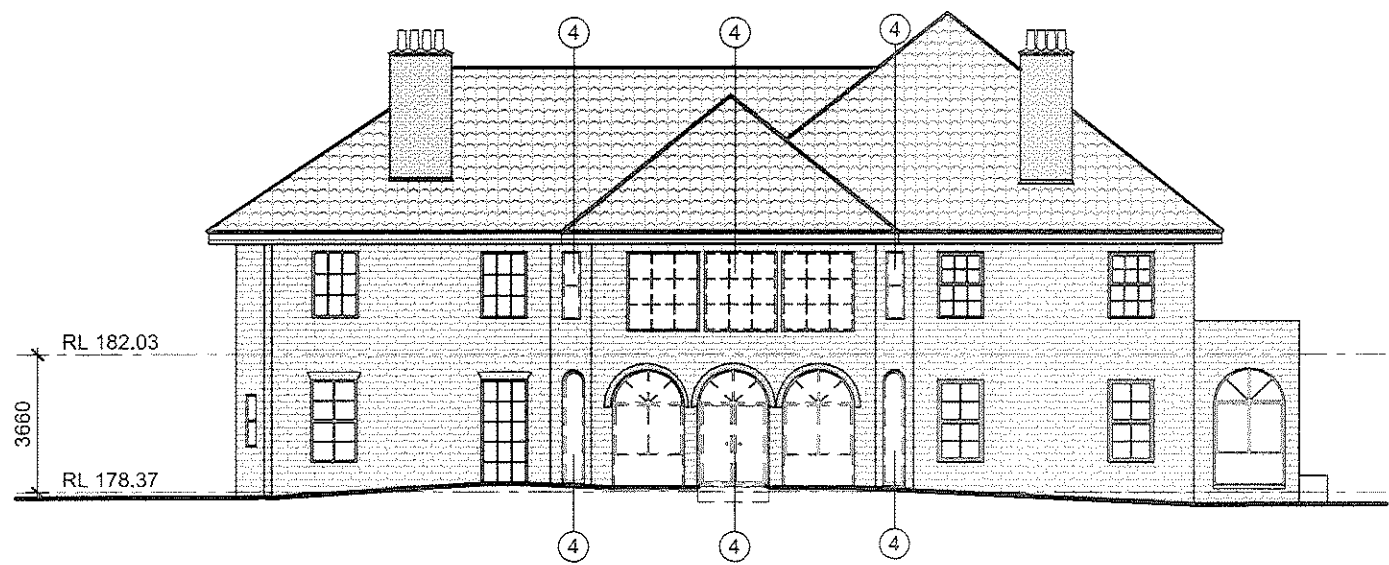

02 EAST ELEVATION  
1:200



04 WEST ELEVATION  
1:200

| KEY |                                                 |
|-----|-------------------------------------------------|
| 1   | RECONSTRUCT WINDOW & HIGHLIGHT & WALL AS NEEDED |
| 2   | RECONSTRUCT WALL                                |
| 3   | DEMOLISH WALL                                   |
| 4   | RECONSTRUCT OPEN VERANDAH                       |
| 5   | CREATE NEW OPENING IN EXISTING WALL             |
| 6   | RETAIN & RESTORE                                |
| 7   | REMOVE RECENT WINDOW/DOOR                       |
| 8   | RECONSTRUCT DOOR                                |
| 9   | RECONSTRUCT WINDOW                              |
| 10  | RECONSTRUCT RANGE OPENING                       |
| 11  | RETAIN WINDOW                                   |

| AMENDMENTS |              | APPROVED | SIGNED | DATE       |
|------------|--------------|----------|--------|------------|
| ISSUE      | DESCRIPTION  |          |        |            |
| A          | ISSUE FOR DA | CB       | DB     | 20-12-2011 |

CONCEPTS AND INFORMATION CONTAINED IN THIS DRAWING ARE COPYRIGHT AND MAY NOT BE REPRODUCED IN WHOLE OR PART OR BY ANY MEANS, WITHOUT THE WRITTEN PERMISSION OF JACKSON TEECE. DO NOT SCALE THIS DRAWING. USE FIGURED DIMENSIONS ONLY. VERIFY ALL PROJECT DIMENSIONS BEFORE COMMENCING ON-SITE WORK OR OFF-SITE FABRICATION. NOTIFY JACKSON TEECE OF ANY DISCREPANCIES AND SEEK INSTRUCTIONS.

THIS DRAWING ISSUE HAS BEEN REVIEWED FOR  
DEVELOPMENT APPLICATION

*David Gallea*  
DIRECTOR PROJECT ARCHITECT

PROJECT MANAGER  
MORGAN MOORE & ASSOCIATES  
Level 2, 4-10 Bridge Street, Pyrmble, NSW 2073  
T: (02) 9957 6188 F: (02) 9957 3043  
E: richard@morganmoore.com.au

PLANNING CONSULTANT  
NEUSTEIN URBAN  
PO Box 636 Bondi Junction, NSW 1555  
T: (02) 9387 1333 F: (02) 9387 8335  
E: egeschelt@n-urban.com

HERITAGE ARCHITECT  
JACKSON TEECE  
Lot 1, Pier 9, Hickson Road, Walsh Bay NSW 2000  
T: (02) 9290 2722 F: (02) 9290 1150  
E: pmckenzie@jacksonteece.com

LANDSCAPE ARCHITECT  
TAYLOR BRAMMER  
218 Oxford Street, Woolahra NSW 2025  
T: (02) 9387 8855 F: (02) 9387 8155  
E: sydney@taylorbrammer.com.au

STRUCTURAL ENGINEER  
MOTT MACDONALD HUGHES TRUEMAN  
60 Pacific Highway, St Leonards NSW 2065  
T: (02) 9439 2633 F: (02) 9438 4505  
E: jwilliams@hughestrueman.com.au

CIVIL ENGINEER  
MOTT MACDONALD HUGHES TRUEMAN  
60 Pacific Highway, St Leonards NSW 2065  
T: (02) 9439 2633 F: (02) 9438 4505  
E: m Higgins@hughestrueman.com.au

HYDRAULIC ENGINEER  
JHA CONSULTING ENGINEERS  
Level 3, 146 Arthur Street, North Sydney  
T: (02) 9437 1000 F: (02) 9437 1520  
E: david.lund@jhaengineers.com.au

ELECTRICAL ENGINEER  
SHELMERDINES  
55 Hume Street, Crows Nest, NSW 2065  
T: (02) 9438 3021 F: (02) 9438 8709  
E: pmatthews@shelmerdines.com.au

QUANTITY SURVEYOR  
RIDER LEVITT BUCKNALL  
Level 5, 41 McLaren Street, North Sydney  
T: (02) 9922 2277 F: (02) 9957 4197  
E: Jeffrey.Gall@au.rlb.com

AQUATIC CONSULTANT  
GEOFF NINNES FONG  
70 Crown Street, Woolloomooloo, NSW 2011  
T: (02) 9332 5100 F: (02) 9331 2963  
E: gordonf@gnfb.com.au

BCA CONSULTANT  
BLACKETT MAGUIRE & GOLDSMITH  
22-35 Mountain St, Ultimo, NSW 2007  
T: (02) 9211 7777 F: (02) 9211 7774  
E: adam@bmplusg.com.au

ARBORIST  
STUART PITTENDRIGH  
38 Mason Avenue, Cheltenham, NSW 2119  
T: (02) 9868 2524 F: (02) 9868 2569  
E: pittendrigh@ozemail.com.au

TRAFFIC ENGINEER  
TRANSPORT & URBAN PLANNING  
5/90 Toronto Parade, Sutherland, NSW 2232  
T: (02) 9545 1411 F: (02) 9545 1556  
E: terry@transurbanplanning.com.au

MECHANICAL ENGINEER / SECTION J CONSULTANT  
DONNELLEY SIMPSON CLEARY  
50 Hill Street, Roseville, NSW 2069  
T: (+61 2) 9418 1177 F: (+61 2) 94162251  
E: Joshua.Martens@dsc.com.au

ACCESS CONSULTANT  
ACCESSIBLE BUILDING SOLUTIONS  
124 Upper Washington Dr, Bondi Bay, NSW 2228  
T: (02) 9528 0276 F: (02) 9528 0896  
E: thmourfie@optusnet.com.au

GEOTECHNICAL ENGINEER  
JEFFREY & KATAUSKAS  
PO Box 976, North Ryde NSW 1670  
T: (02) 9888 5000 F: (02) 9888 5001  
E: engineers@jkgroup.com.au

ENVIRONMENTAL ENGINEER  
ENVIRONMENTAL INVESTIGATION SERVICES  
PO Box 976, North Ryde NSW 1670  
T: (02) 9888 5000 F: (02) 9888 5001  
E: engineers@jkgroup.com.au

BASIX CONSULTANT  
BASIX CERTIFICATE CENTRE  
P.O. Box 914, Broadway NSW 2007  
T: (02) 9029 2052 F: (02) 8394 9169  
E: peter@basixcertificatecentre.com.au



CLIENT  
ANGLICAN RETIREMENT VILLAGES

## LOBER HOUSE CONSERVATION WORKS ELEVATIONS

| DATE           | SCALE @ A1  | DRAWN |
|----------------|-------------|-------|
| November 2011  | 1:200       | DH    |
| PROJECT NUMBER | DRAWING No. | ISSUE |
| 2010122        | DA905       | A     |

PROJECT  
ARV CASTLE HILL  
LOBER SQUARE REDEVELOPMENT

Jackson Teece Architecture  
Lot 1, Pier 8-9, 23 Hickson Road  
Walsh Bay New South Wales 2000 Australia  
T 61 2 9290 2722 F 61 2 9290 1150  
E sydney@jacksonteece.com  
Jackson Teece Chesterman Wills Pty Ltd  
Trading as Jackson Teece  
ABN 15 083 837 390  
Nominated Architect Ian Brodie (4275)

# JACKSON TEECE