



CONSERVATION WORKS

-NO WORKS TO THIS FACADE


01 WEST ELEVATION
1:100



CONSERVATION WORKS

-NO WORKS TO THIS FACADE


02 NORTH ELEVATION
1:100

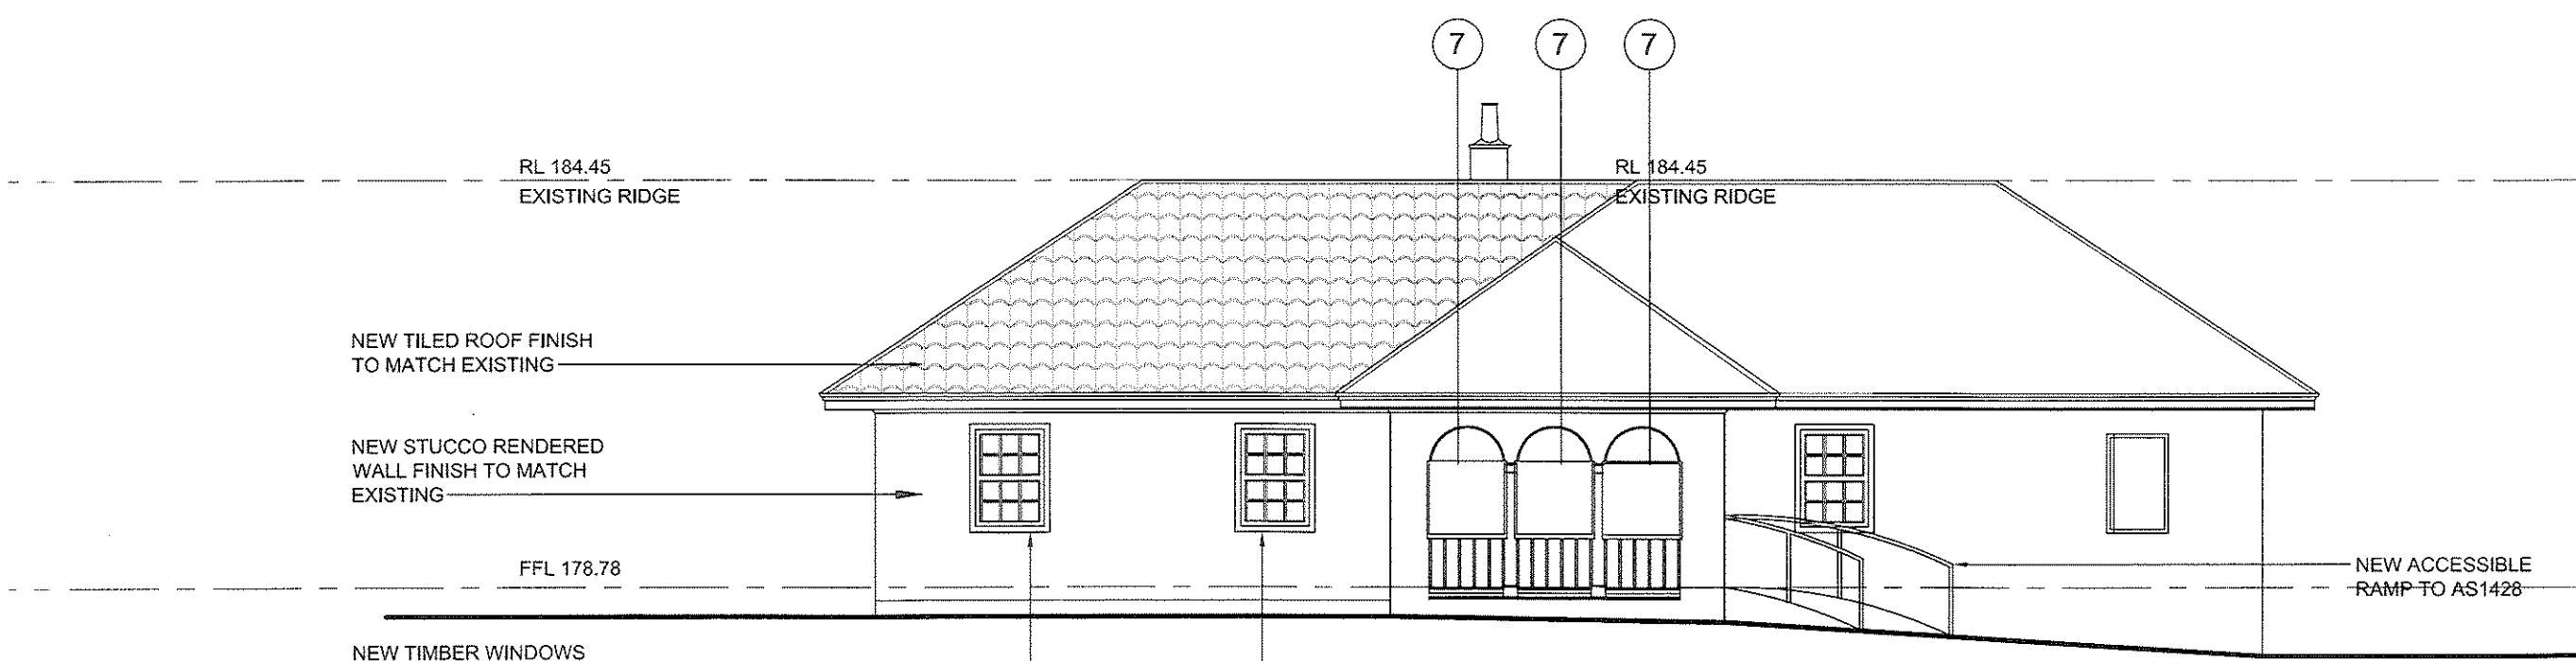

CONSERVATION WORKS

-DEMOLISH RECENT ALUMINIUM WINDOW INFILLS

03 EAST ELEVATION
1:100

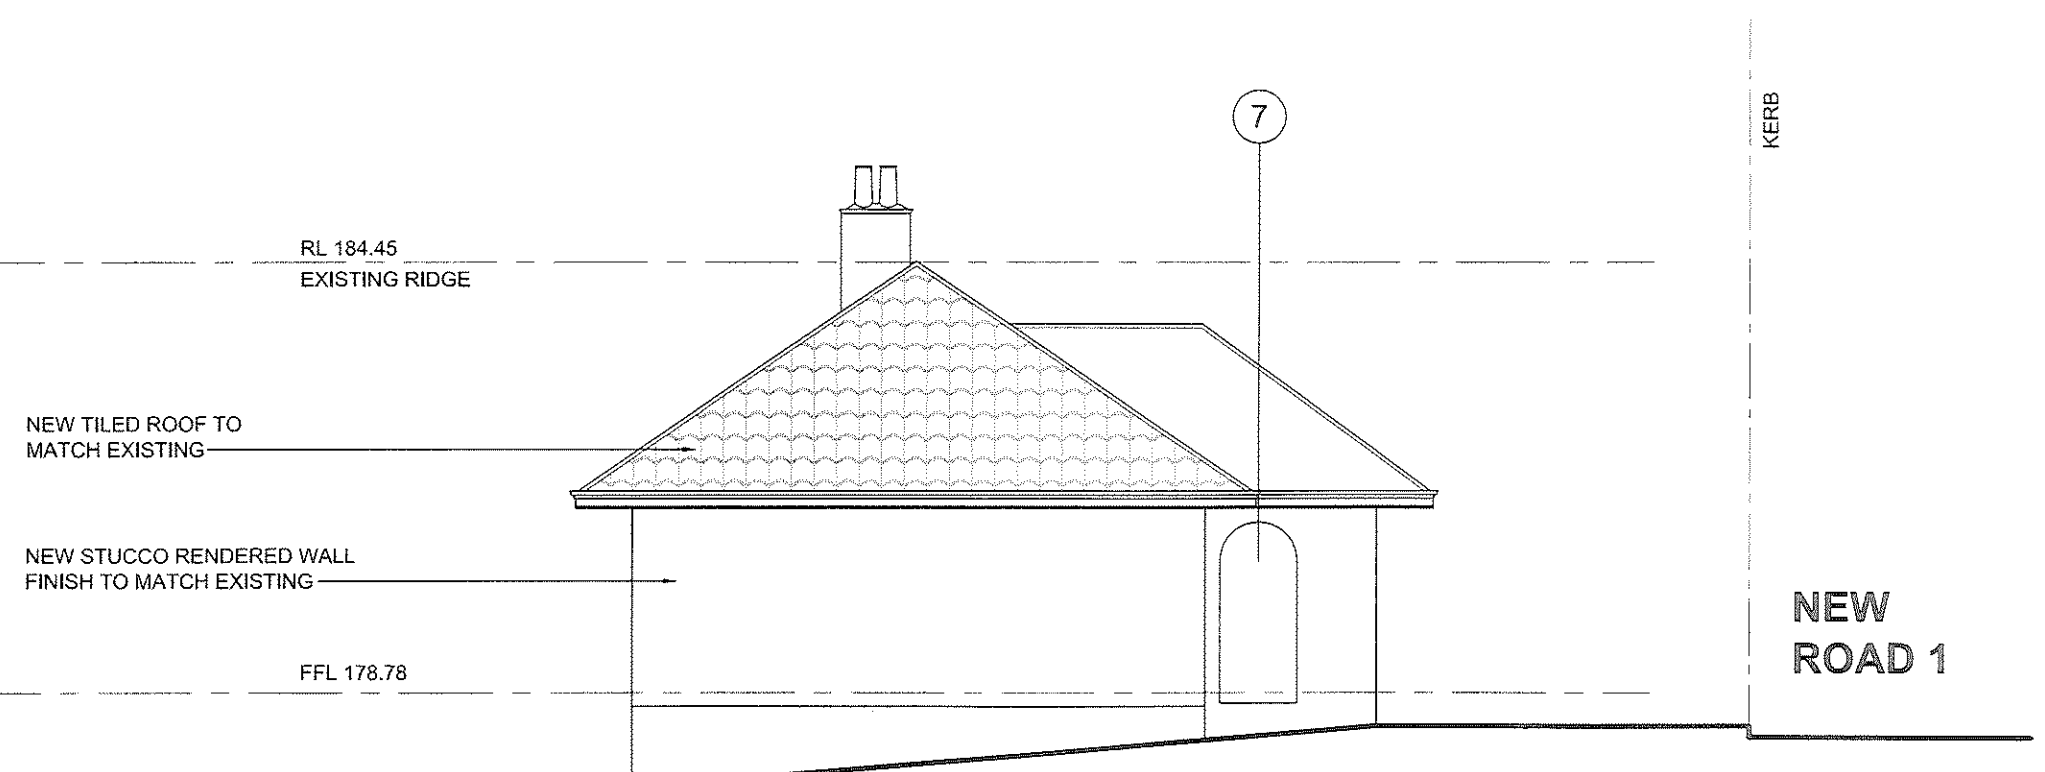

CONSERVATION WORKS

-DEMOLISH RECENT ALUMINIUM WINDOW INFILLS

04 SOUTH ELEVATION
1:100

KEY		
1	RECONSTRUCT WINDOW & HIGHLIGHT & WALL AS NEEDED	
2	RECONSTRUCT WALL	
3	DEMOLISH WALL	
4	RECONSTRUCT OPEN VERANDAH	
5	CREATE NEW OPENING IN EXISTING WALL	
6	RETAIN & RESTORE	
7	REMOVE RECENT WINDOW/DOOR	
8	RECONSTRUCT DOOR	
9	RECONSTRUCT WINDOW	
11	RETAIN DORMER WINDOW	

AMENDMENTS		APPROVED	SIGNED	DATE
ISSUE	DESCRIPTION			
A	ISSUE FOR DA	CB	DB	20-12-2011

CONCEPTS AND INFORMATION CONTAINED IN THIS DRAWING ARE COPYRIGHT AND MAY NOT BE REPRODUCED IN WHOLE OR PART OR BY ANY MEDIUM, WITHOUT THE WRITTEN PERMISSION OF JACKSON TEECE. DO NOT SCALE THIS DRAWING. USE FIGURED DIMENSIONS ONLY. VERIFY ALL PROJECT DIMENSIONS BEFORE COMMENCING ON-SITE WORK OR OFF-SITE FABRICATION. NOTIFY JACKSON TEECE OF ANY DISCREPANCIES AND SEEK INSTRUCTIONS.

THIS DRAWING ISSUE HAS BEEN REVIEWED FOR
DEVELOPMENT APPLICATION

David Galt
DIRECTOR PROJECT ARCHITECT

PROJECT MANAGER
MORGAN MOORE & ASSOCIATES
Level 2, 4-10 Bridge Street, Pyrmont, NSW 2073
T: (02) 9557 6185 F: (02) 9557 3043
E: richard@morganmoore.com.au

PLANNING CONSULTANT
NEUSTEIN URBAN
PO Box 636 Bondi Junction, NSW 1555
T: (02) 9387 8555 F: (02) 9387 8165
E: egeschett@n-urban.com

HERITAGE ARCHITECT
JACKSON TEECE
Lot 1, Pier 5, Hickson Road, Walsh Bay NSW 2000
T: (02) 9290 2722 F: (02) 9290 1150
E: pmckenzie@jacksonteece.com

LANDSCAPE ARCHITECT
TAYLOR BRAMMER
219 Oxford Street, Woollahra NSW 2025
T: (02) 9387 8555 F: (02) 9438 4505
E: sydney@taylorbrammer.com.au

STRUCTURAL ENGINEER
MOTT MACDONALD HUGHES TRUEMAN
60 Pacific Highway, St Leonards, NSW 2065
T: (02) 9439 2633 F: (02) 9438 4505
E: jwilliams@hughes Truman.com.au

CIVIL ENGINEER
MOTT MACDONALD HUGHES TRUEMAN
60 Pacific Highway, St Leonards, NSW 2065
T: (02) 9439 2633 F: (02) 9438 4505
E: hughes@hughes Truman.com.au

HYDRAULIC ENGINEER
JHA CONSULTING ENGINEERS
Level 3, 146 Arthur Street, North Sydney
T: (02) 9437 1000 F: (02) 9437 1309
E: david.lund@jhaengineers.com.au

ELECTRICAL ENGINEER
SHELMERDINES
55 Hunt Street, Crow's Nest, NSW 2065
T: (02) 9436 3021 F: (02) 9439 8709
E: pmatthews@shelmerdines.com.au

QUANTITY SURVEYOR
RIDER LEVITT BUCKNALL
Level 5, 41 McLaren Street, North Sydney
T: (02) 9922 2277 F: (02) 9957 4197
E: jeffrey.galt@aurb.com

AQUATIC CONSULTANT
GEOFF NINNES FONG
70 Crown Street, Woolloomooloo, NSW 2011
T: (02) 9332 2100 F: (02) 9331 2863
E: gordon@gnfp.com.au

BCA CONSULTANT
BLACKETT MAGUIRE & GOLDSMITH
22-26 Mountain St, Ultimo, NSW 2007
T: (02) 9211 7777 F: (02) 9211 7774
E: adam@bmplusg.com.au

ARCHITECT
STUART PITTENDRIGH
39 Mason Avenue, Cheltenham, NSW 2119
T: (02) 9868 2524 F: (02) 9868 2569
E: pittendrigh@gmail.com.au

TRAFFIC ENGINEER
TRANSPORT & URBAN PLANNING
590 Toronto Parade, Sutherland, NSW 2232
T: (02) 9445 1411 F: (02) 9445 1556
E: terry@transurbanplan.com.au

MECHANICAL ENGINEER / SECTION J CONSULTANT
DONNELLEY SIMPSON CLEARY
59 Hill Street, Roseville, NSW 2069
T: (+61 2) 9416 1177 F: (+61 2) 94168251
E: Joshua.Martens@dsc.com.au

ACCESS CONSULTANT
ACCESSIBLE BUILDING SOLUTIONS
124 Upper Washington Dr, Bonnet Bay, NSW 2226
T: (02) 9526 0276 F: (02) 9528 0896
E: throumire@optusnet.com.au

GEOTECHNICAL ENGINEER
JEFFREY & KATAUSKAS
PO Box 970, North Ryde NSW 1670
T: (02) 9888 5000 F: (02) 9888 5001
E: engineers@jkgroup.com.au

ENVIRONMENTAL ENGINEER
ENVIRONMENTAL INVESTIGATION SERVICES
PO Box 970, North Ryde NSW 1670
T: (02) 9888 5000 F: (02) 9888 5001
E: engineers@jkgroup.com.au

BASIX CONSULTANT
BASIX CERTIFICATE CENTRE
P.O. Box 814, Broadway NSW 2007
T: (02) 9029 2052 F: (02) 9394 9169
E: peter@basixcertificatecentre.com.au



CLIENT
ANGLICAN RETIREMENT VILLAGES

**PINE LODGE - CHAPLAINCY
ELEVATIONS &
CONSERVATION WORKS**

DATE	SCALE @ A1	DRAWN
November 2011	1:100	DH
PROJECT NUMBER	DRAWING No.	ISSUE
2010122	DA915	A

PROJECT
**ARV CASTLE HILL
LOBER SQUARE REDEVELOPMENT**

Jackson Teece Architecture
Lot 1, Pier 5-9, 23 Hickson Road
Walsh Bay New South Wales 2000 Australia
T 61 2 9290 2722 F 61 2 9290 1150
E sydney@jacksonteece.com
Trading as Jackson Teece
Jackson Teece Cheltenham Wills Pty Ltd
ABN 15 083 837 290
Nominated Architect (as Broke (4275))

JACKSON TEECE