



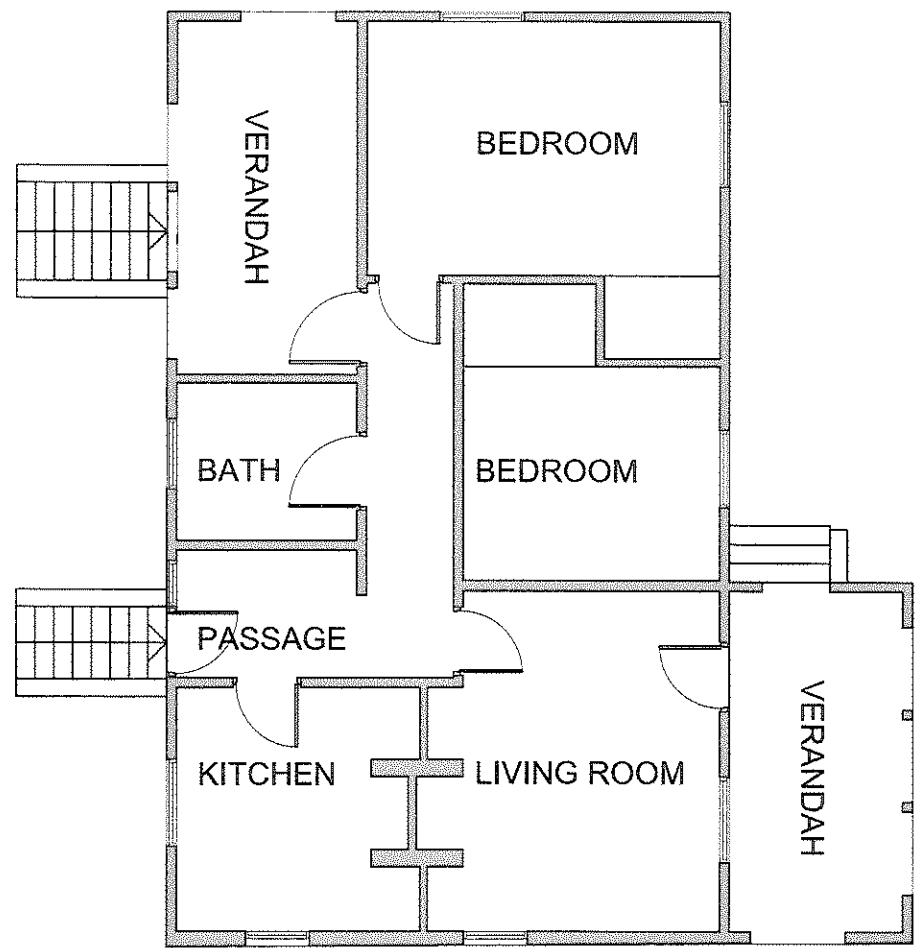


01 ORIGINAL LAYOUT, FROM DRAWINGS BY ARCHITECT BJ WATERHOUSE 1925
1:100

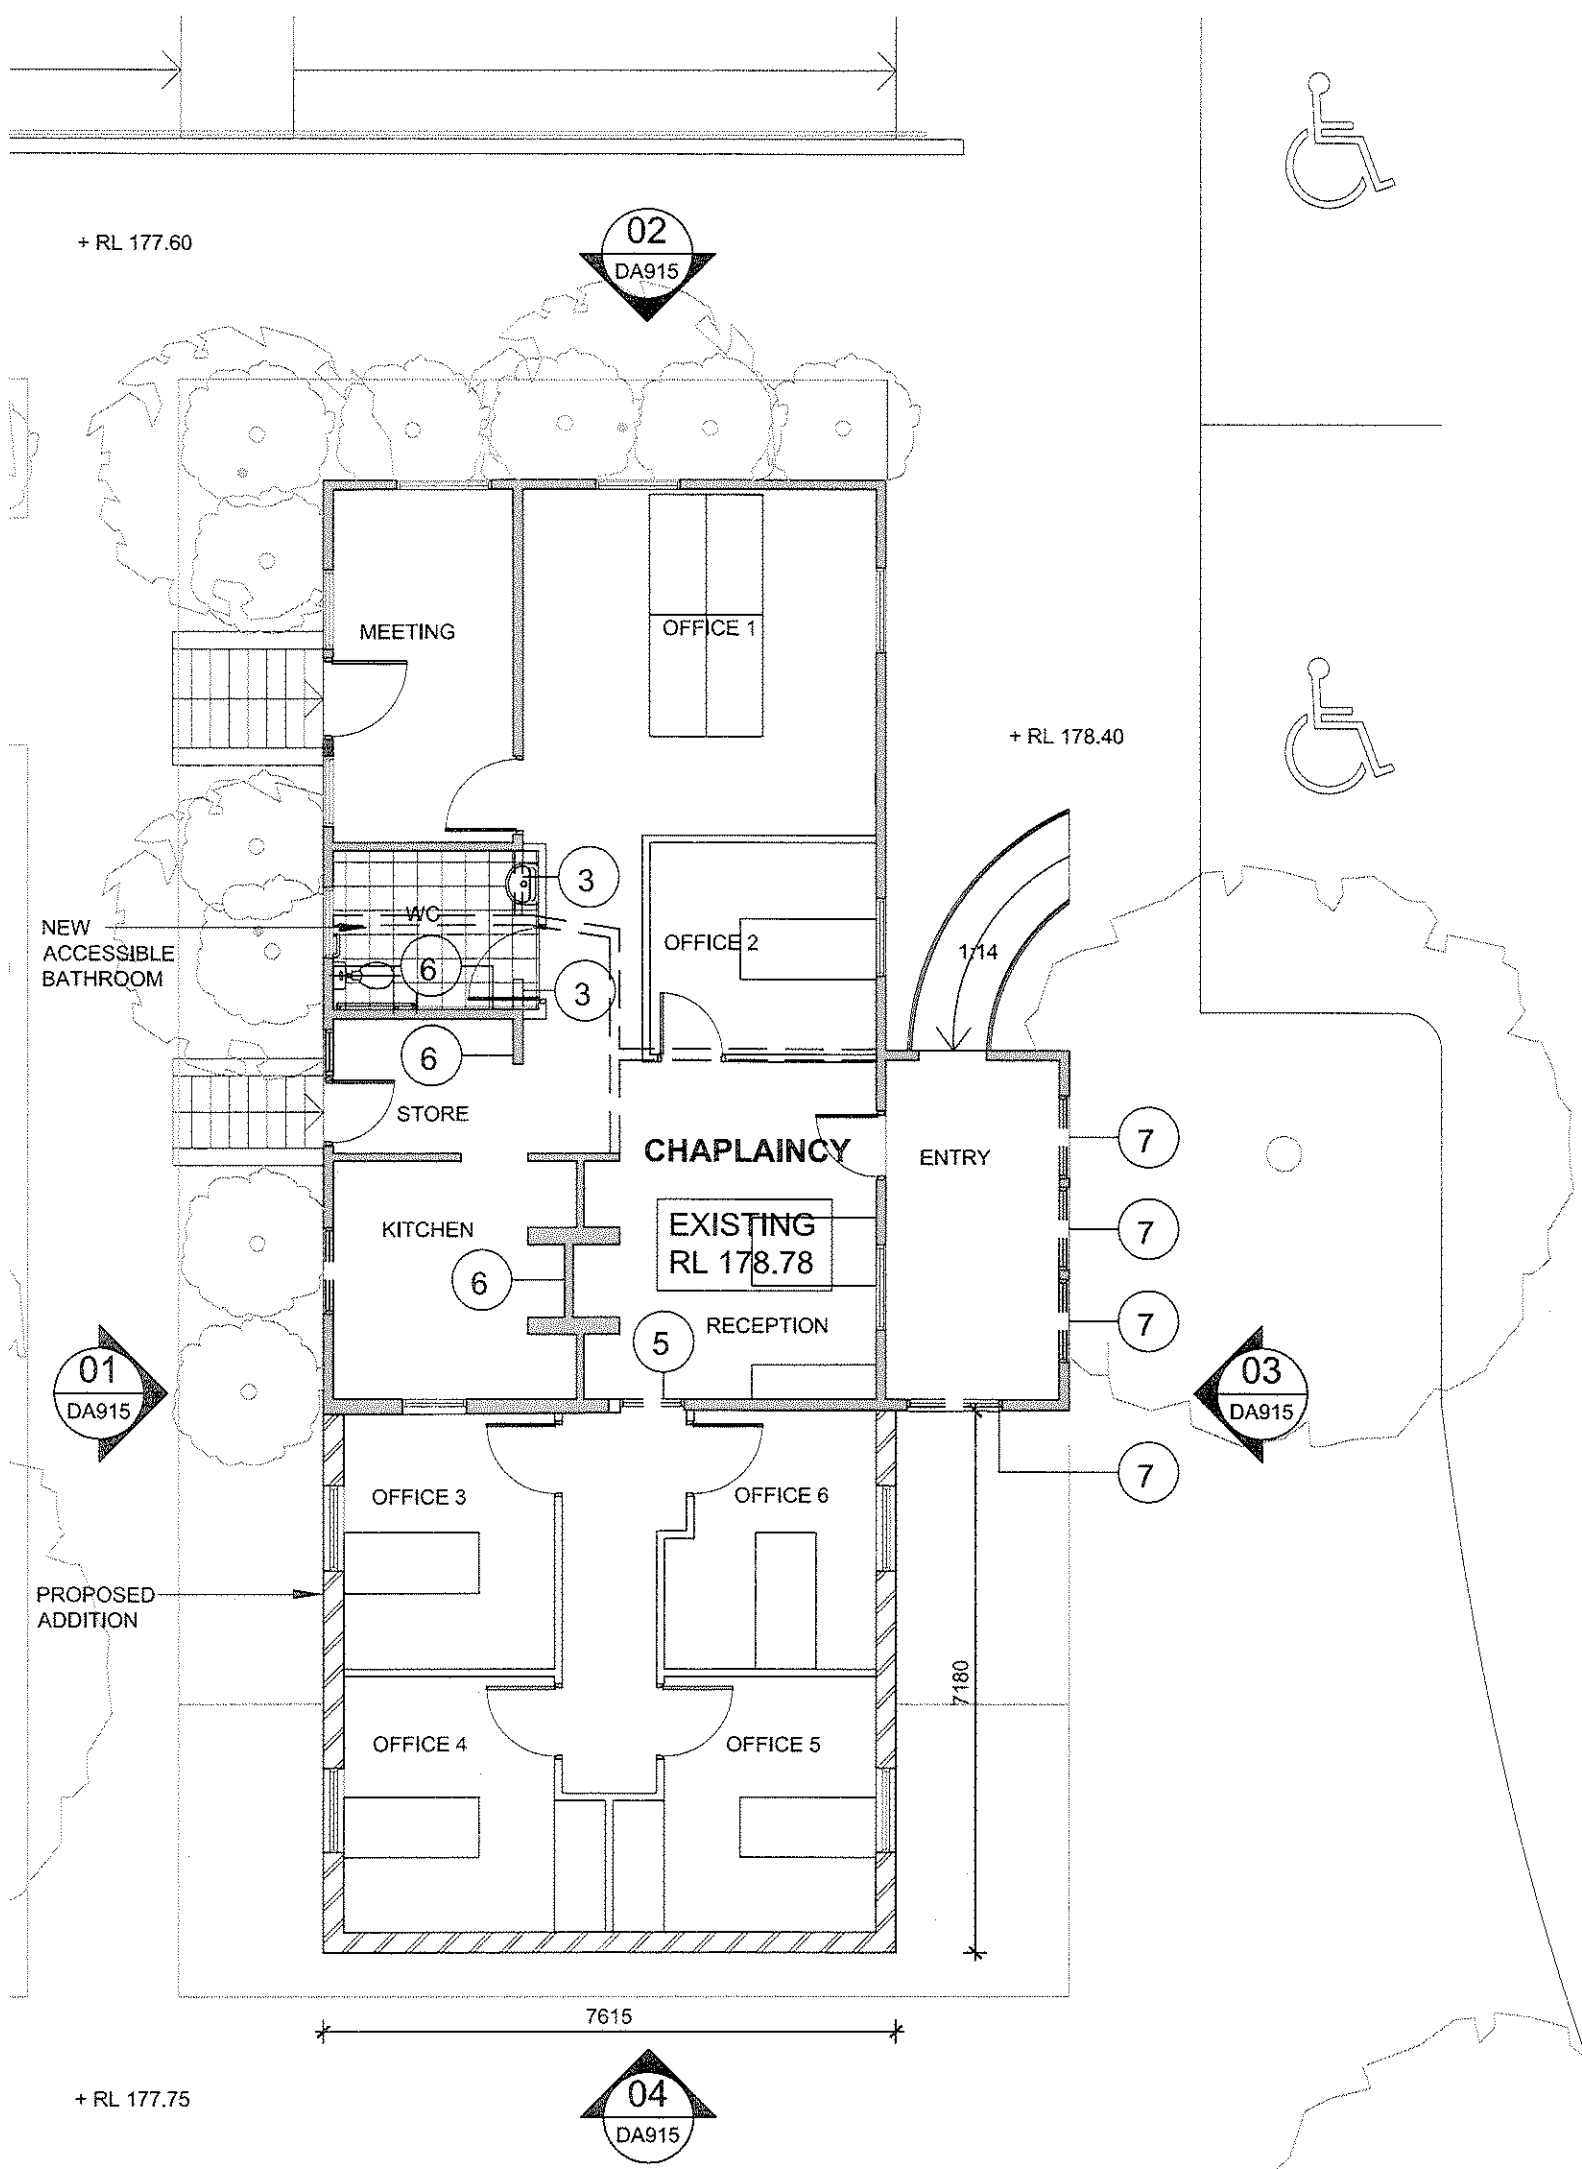

02 PROPOSED PLAN - CHAPLAINCY
1:100

KEY			
1	RECONSTRUCT WINDOW & HIGHLIGHT & WALL AS NEEDED		
2	RECONSTRUCT WALL		
3	DEMOLISH WALL		
4	RECONSTRUCT OPEN VERANDAH		
5	CREATE NEW OPENING IN EXISTING WALL		
6	RETAIN & RESTORE		
7	REMOVE RECENT WINDOW/DOOR		
8	RECONSTRUCT DOOR		
9	RECONSTRUCT WINDOW		
10	RECONSTRUCT RANGE OPENING		
11	RETAIN WINDOW		
	EXISTING WALL		
	EXISTING WALL TO BE DEMOLISHED		
	NEW MASONRY WALL		
	NEW STUD WALL		

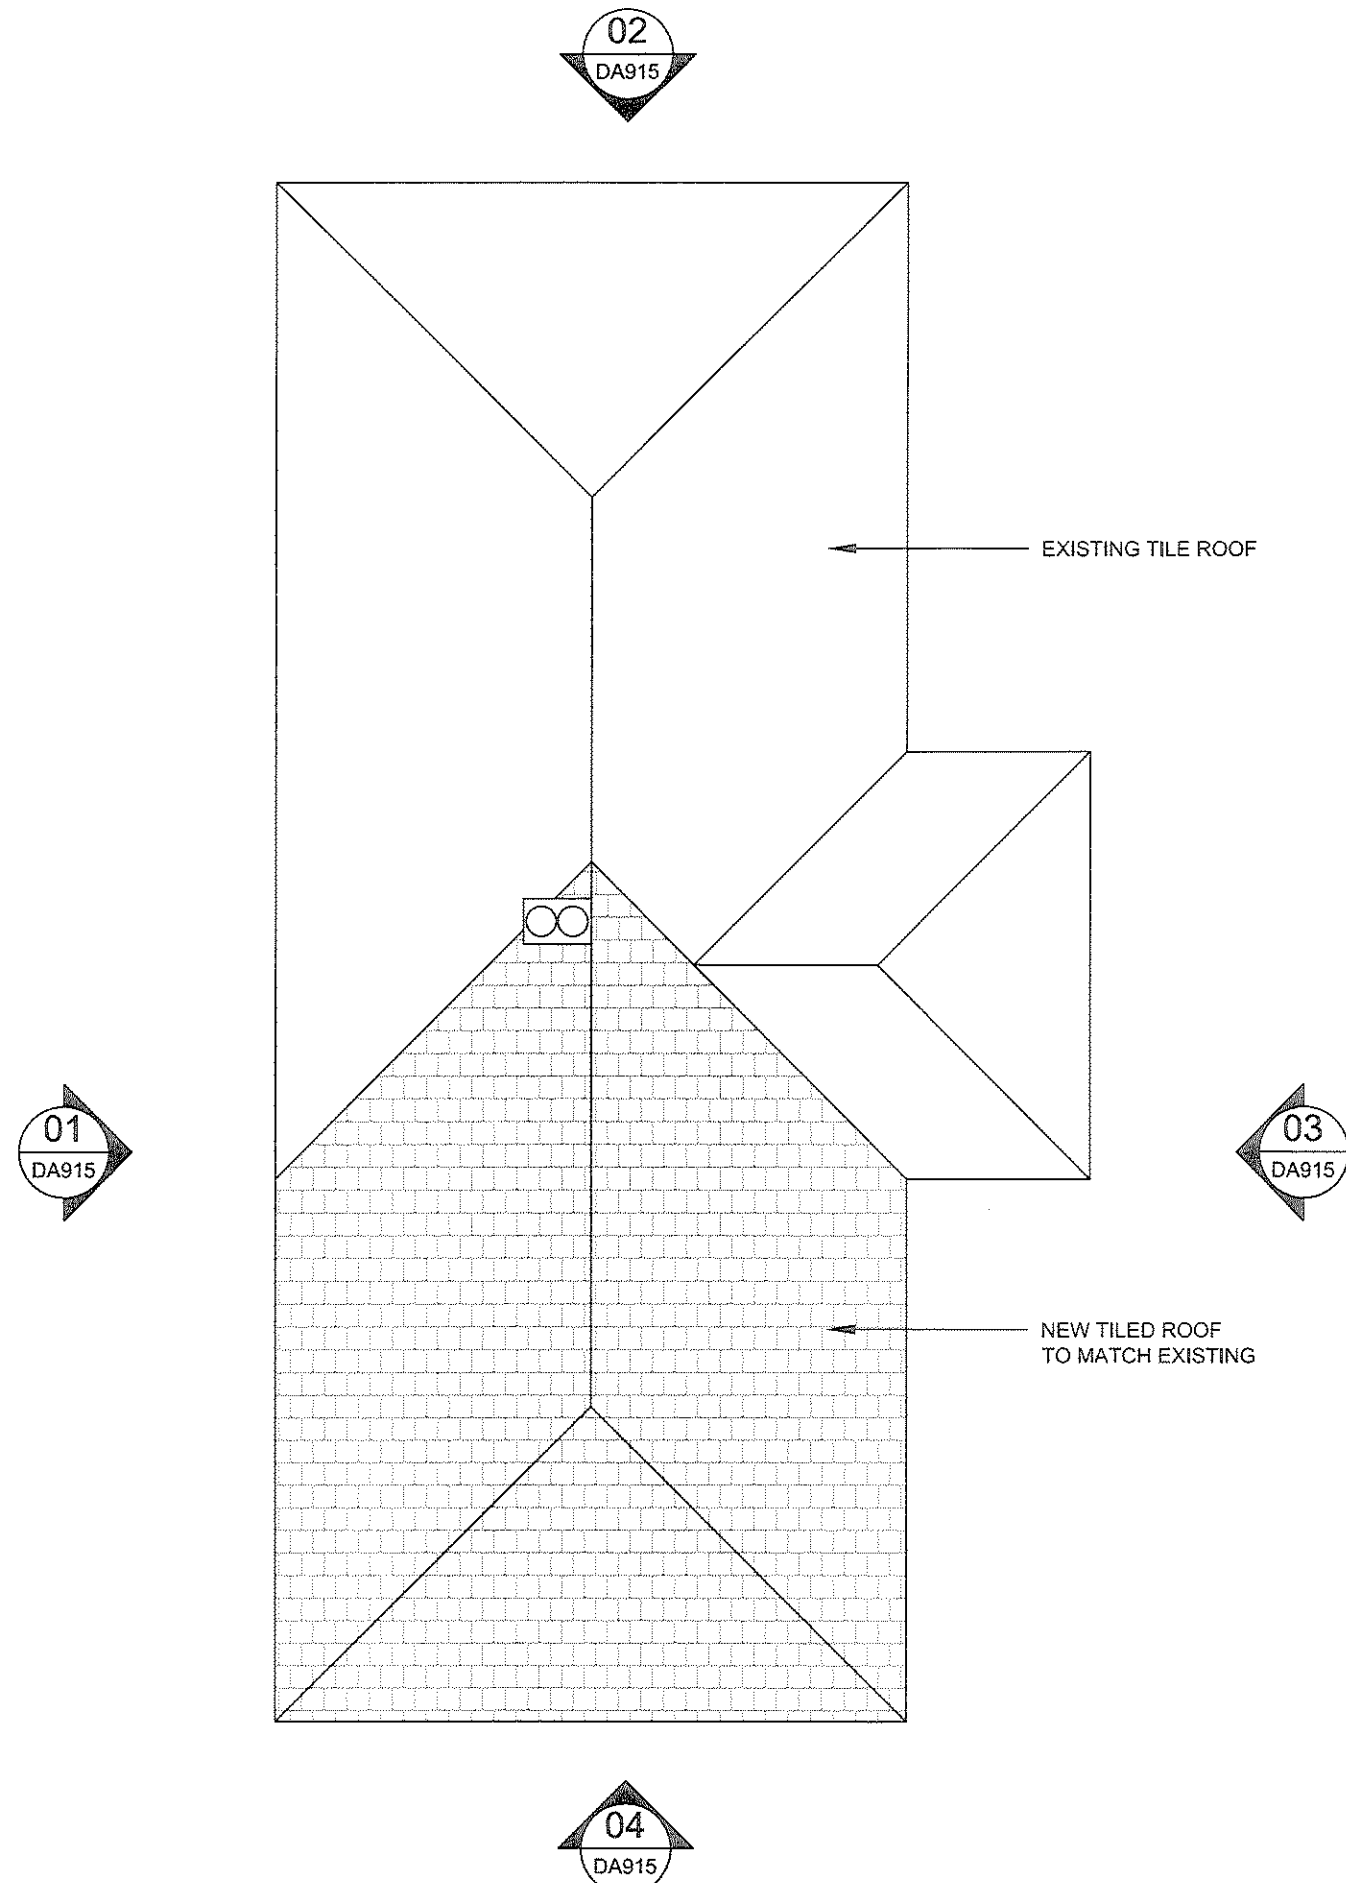

03 ROOF PLAN
1:100

AMENDMENTS		APPROVED	SIGNED	DATE
ISSUE	DESCRIPTION			
A	ISSUE FOR DA	CB	DB	20-12-2011

CONCEPTS AND INFORMATION CONTAINED IN THIS DRAWING ARE COPYRIGHT AND MAY NOT BE REPRODUCED IN WHOLE OR PART OR BY ANY MEANS WITHOUT THE WRITTEN PERMISSION OF JACKSON TEECE. DO NOT SCALE THIS DRAWING. USE FIGURED DIMENSIONS ONLY. VERIFY ALL PROJECT DIMENSIONS BEFORE COMMENCING ON-SITE WORK OR OFF-SITE FABRICATION. NOTIFY JACKSON TEECE OF ANY DISCREPANCIES AND SEEK INSTRUCTIONS.

THIS DRAWING ISSUE HAS BEEN REVIEWED FOR
DEVELOPMENT APPLICATION
David G. Gellera
DIRECTOR PROJECT ARCHITECT

PROJECT MANAGER
MORGAN MOORE & ASSOCIATES
Level 2, 4-10 Bridge Street, Pymble, NSW 2073
T: (02) 9587 6188 F: (02) 9587 3043
E: richard@morganmoore.com.au

PLANNING CONSULTANT
NEUSTEIN URBAN
PO Box 636 Bondi Junction, NSW 1555
T: (02) 9387 1333 F: (02) 9387 8335
E: egescheit@n-urban.com

HERITAGE ARCHITECT
JACKSON TEECE
Lot 1, Pier 9, Hickson Road, Walsh Bay NSW 2000
T: (02) 9290 2722 F: (02) 9290 1150
E: pmckenzie@jacksonteece.com

LANDSCAPE ARCHITECT
TAYLOR BRAMMER
218 Oxford Street, Woollahra NSW 2025
T: (02) 9387 8855 F: (02) 9387 8155
E: sydney@taylorbrammer.com.au

STRUCTURAL ENGINEER
MOTT MACDONALD HUGHES TRUENAN
60 Pacific Highway, St Leonards NSW 2055
T: (02) 9439 2633 F: (02) 9438 4505
E: jwilliams@hughesruenan.com.au

CIVIL ENGINEER
MOTT MACDONALD HUGHES TRUENAN
60 Pacific Highway, St Leonards NSW 2055
T: (02) 9439 2633 F: (02) 9438 4505
E: rhiggins@hughesruenan.com.au

HYDRAULIC ENGINEER
JHA CONSULTING ENGINEERS
Level 3, 145 Arthur Street, North Sydney
T: (02) 9437 1000 F: (02) 9437 1920
E: david.lund@jhaengineers.com.au

ELECTRICAL ENGINEER
SHELMERDINES
55 Hurst Street, Crows Nest, NSW 2055
T: (02) 9436 3021 F: (02) 9438 8709
E: pmatthews@shelmerdines.com.au

QUANTITY SURVEYOR
RIDER LEVITT BUCKNALL
Level 5, 41 McLaren Street, North Sydney
T: (02) 9922 2277 F: (02) 9957 4197
E: Jeffrey.Gall@au.rlb.com

AQUATIC CONSULTANT
GEOFF NINNES FONG
70 Crown Street, Woolloomooloo, NSW 2011
T: (02) 9332 5100 F: (02) 9331 2963
E: gordon@gnfb.com.au

BCA CONSULTANT
BLACKETT MAGUIRE & GOLDSMITH
22-26 Mountain St, Ultimo, NSW 2007
T: (02) 9211 7777 F: (02) 9211 7774
E: adam@bmplusg.com.au

ARBORIST
STUART PITTENDRIGH
38 Mason Avenue, Cheltenham, NSW 2119
T: (02) 9868 2524 F: (02) 9868 2569
E: pittendrigh@ozemail.com.au

TRAFFIC ENGINEER
TRANSPORT & URBAN PLANNING
5/60 Toronto Parade, Sutherland, NSW 2232
T: (02) 9545 1411 F: (02) 9545 1559
E: terry@transurbanplan.com.au

MECHANICAL ENGINEER / SECTION J CONSULTANT
DONNELLEY SIMPSON CLEARY
59 Hill Street, Roseville, NSW 2059
T: (+61 2) 9416 1177 F: (+61 2) 94168251
E: Joshua.Martens@dsc.com.au

ACCESS CONSULTANT
ACCESSIBLE BUILDING SOLUTIONS
124 Upper Washington Dr, Bonnet Bay, NSW 2225
T: (02) 9528 0276 F: (02) 9528 0896
E: thomson@opsusnet.com.au

GEOTECHNICAL ENGINEER
JEFFREY & KATAUSKAS
PO Box 976, North Ryde NSW 1670
T: (02) 9888 5000 F: (02) 9888 5001
E: engineers@kggroup.com.au

ENVIRONMENTAL ENGINEER
ENVIRONMENTAL INVESTIGATION SERVICES
PO Box 976, North Ryde NSW 1670
T: (02) 9888 5000 F: (02) 9888 5001
E: engineers@kggroup.com.au

BASIC CONSULTANT
BASIC CERTIFICATE CENTRE
P.O. Box 814, Broadway NSW 2007
T: (02) 9029 2052 F: (02) 9394 9169
E: peter@basiccertificatecentre.com.au




CLIENT
ANGLICAN RETIREMENT VILLAGES

PINE LODGE CHAPLAINCY PLAN & CONSERVATION WORKS

DATE	SCALE @ A1	DRAWN
November 2011	1:100	DH
PROJECT NUMBER	DRAWING No.	ISSUE
2010122	DA910	A

PROJECT
**ARV CASTLE HILL
LOBER SQUARE REDEVELOPMENT**

Jackson Teece Architecture
Lot 1, Pier 9-9, 23 Hickson Road
Walsh Bay New South Wales 2000 Australia
T 61 2 9290 2722 F 61 2 9290 1150
E sydney@jacksonteece.com
Jackson Teece Chesterton Wills Pty Ltd
Trading as Jackson Teece
ABN 10 003 637 006
Nominated Architect Ian Brodie (4275)

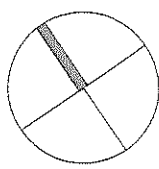

JACKSON TEECE